

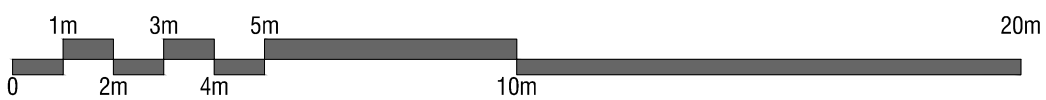


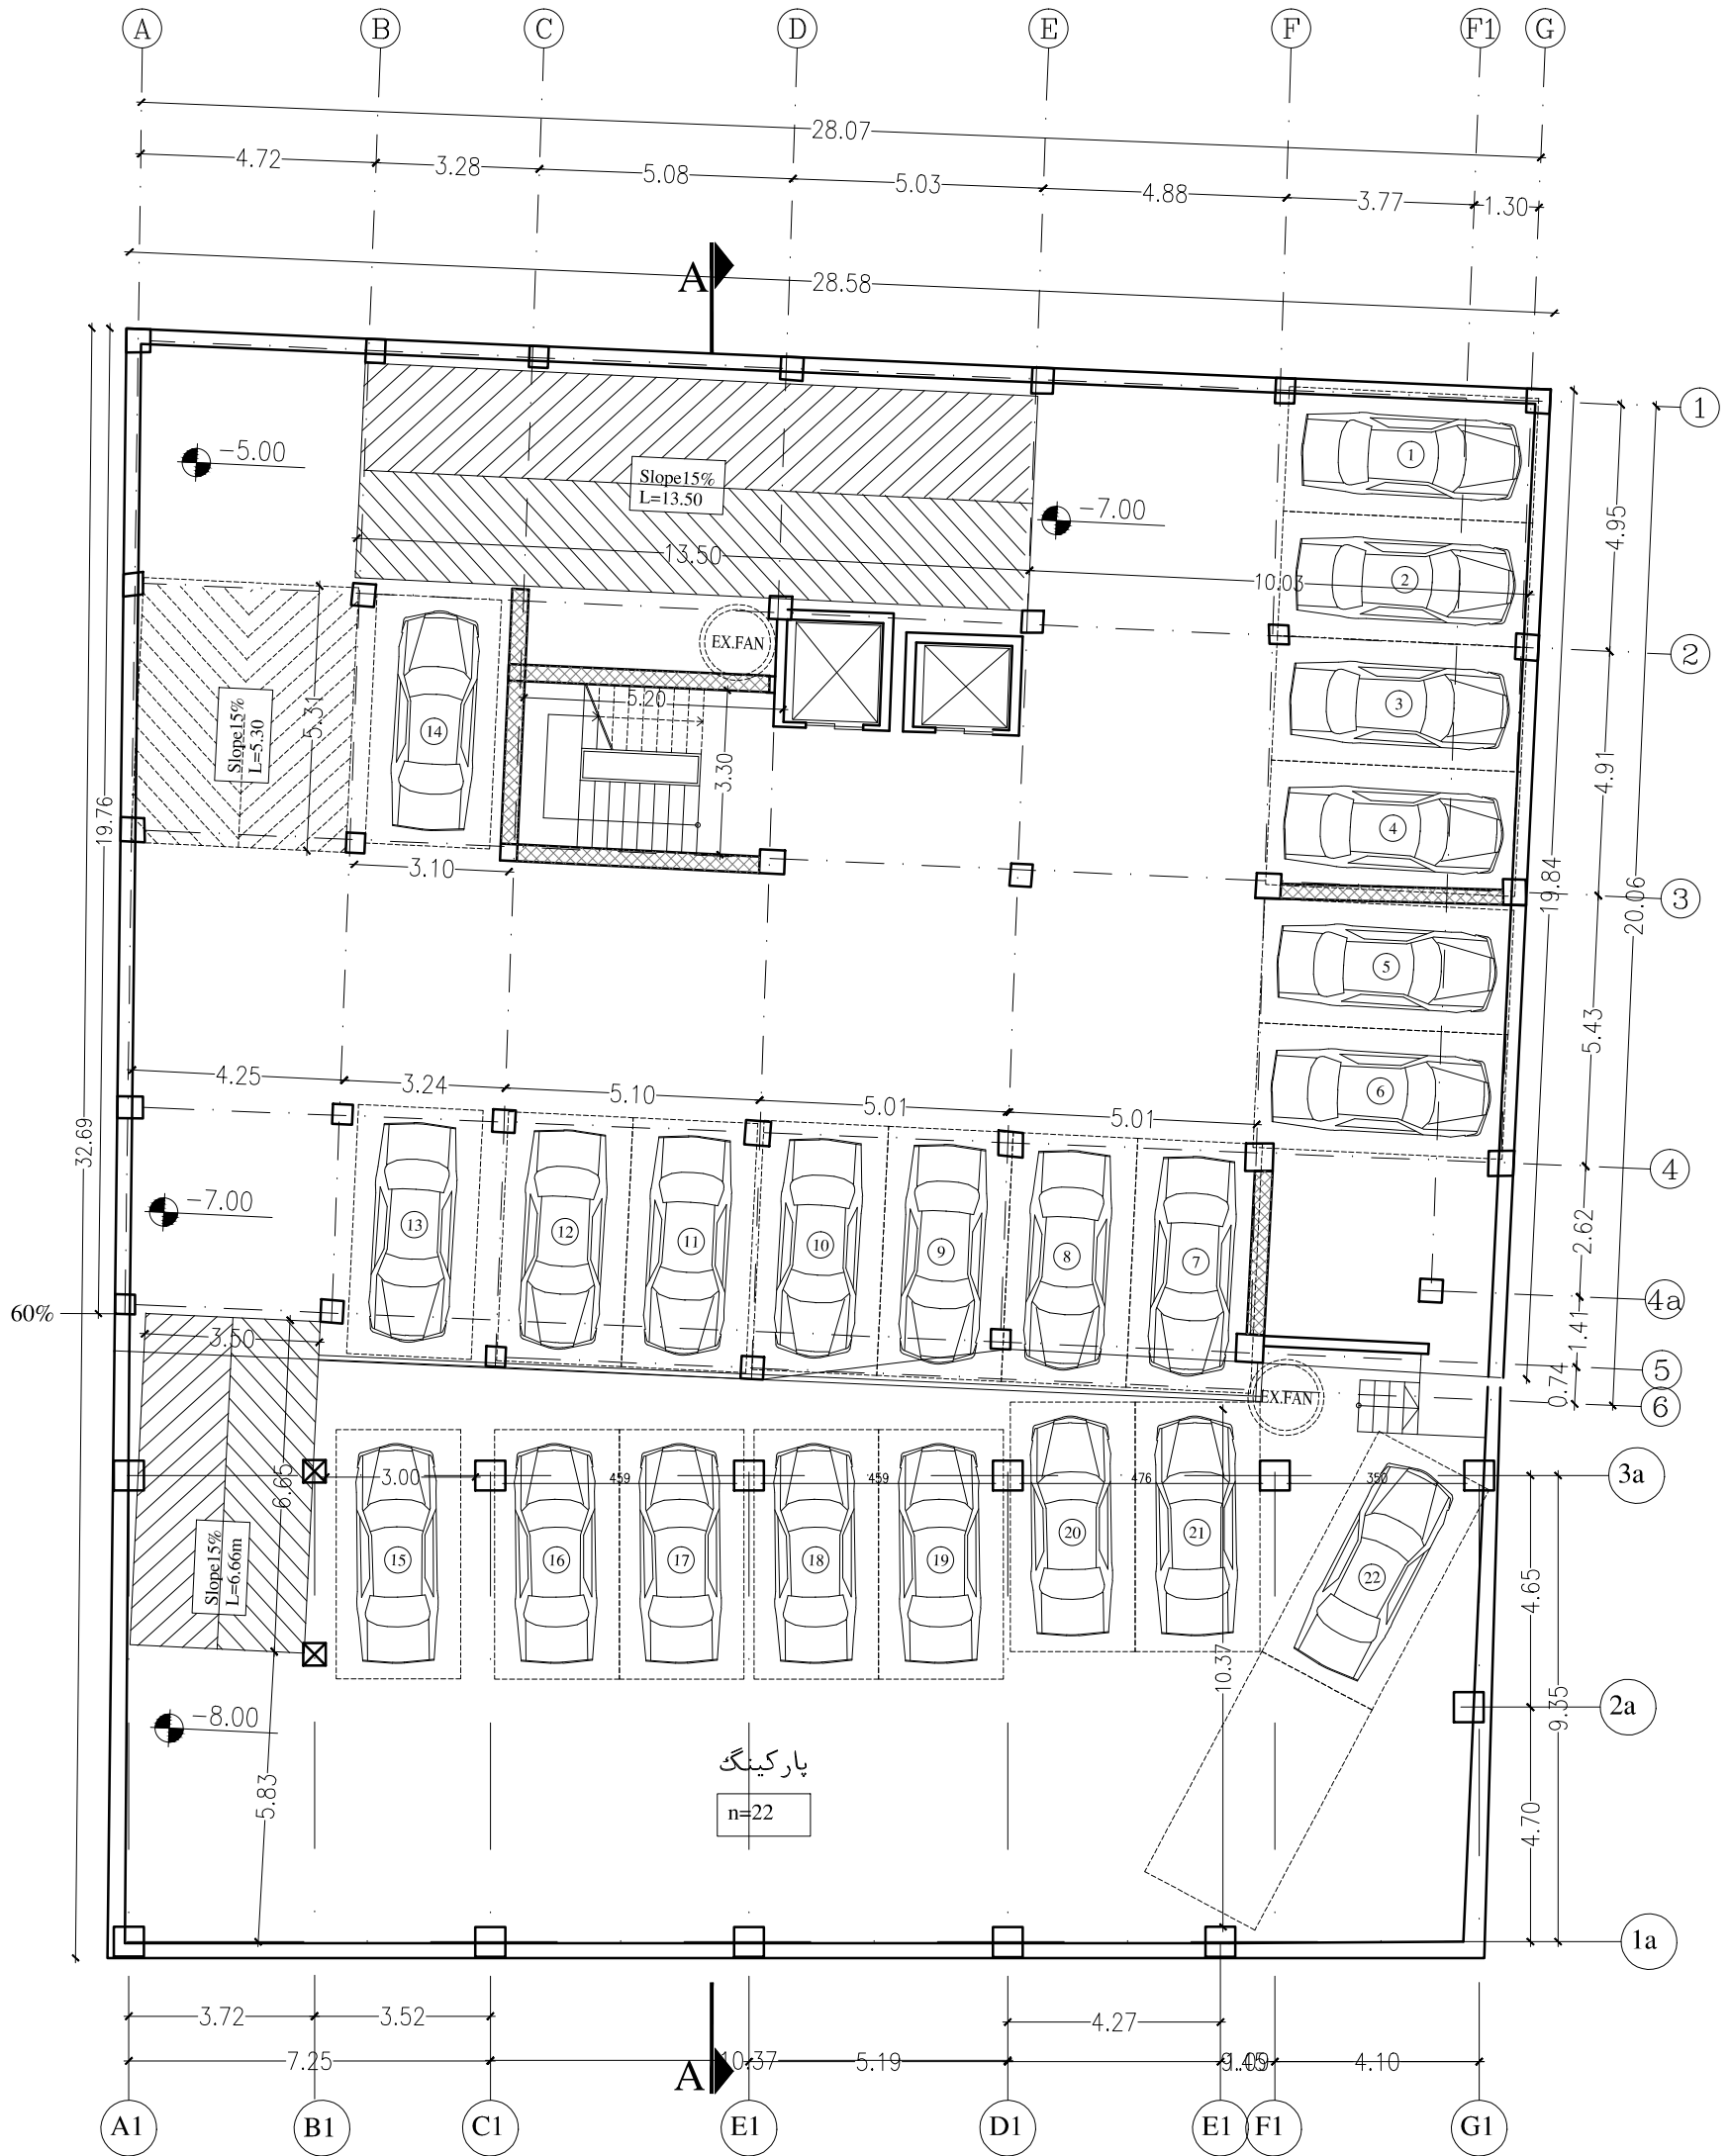


ROYAL TERRACE  
COMPETITION



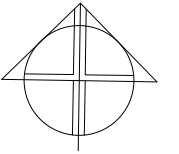


01/13

پلان زیرزمین - ۳

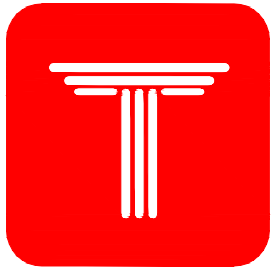


ROYAL TERRACE  
COMPETITION

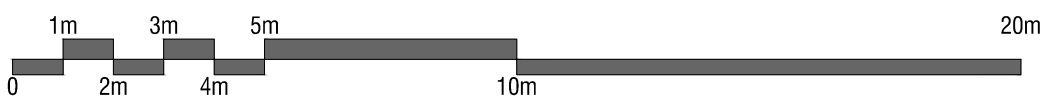
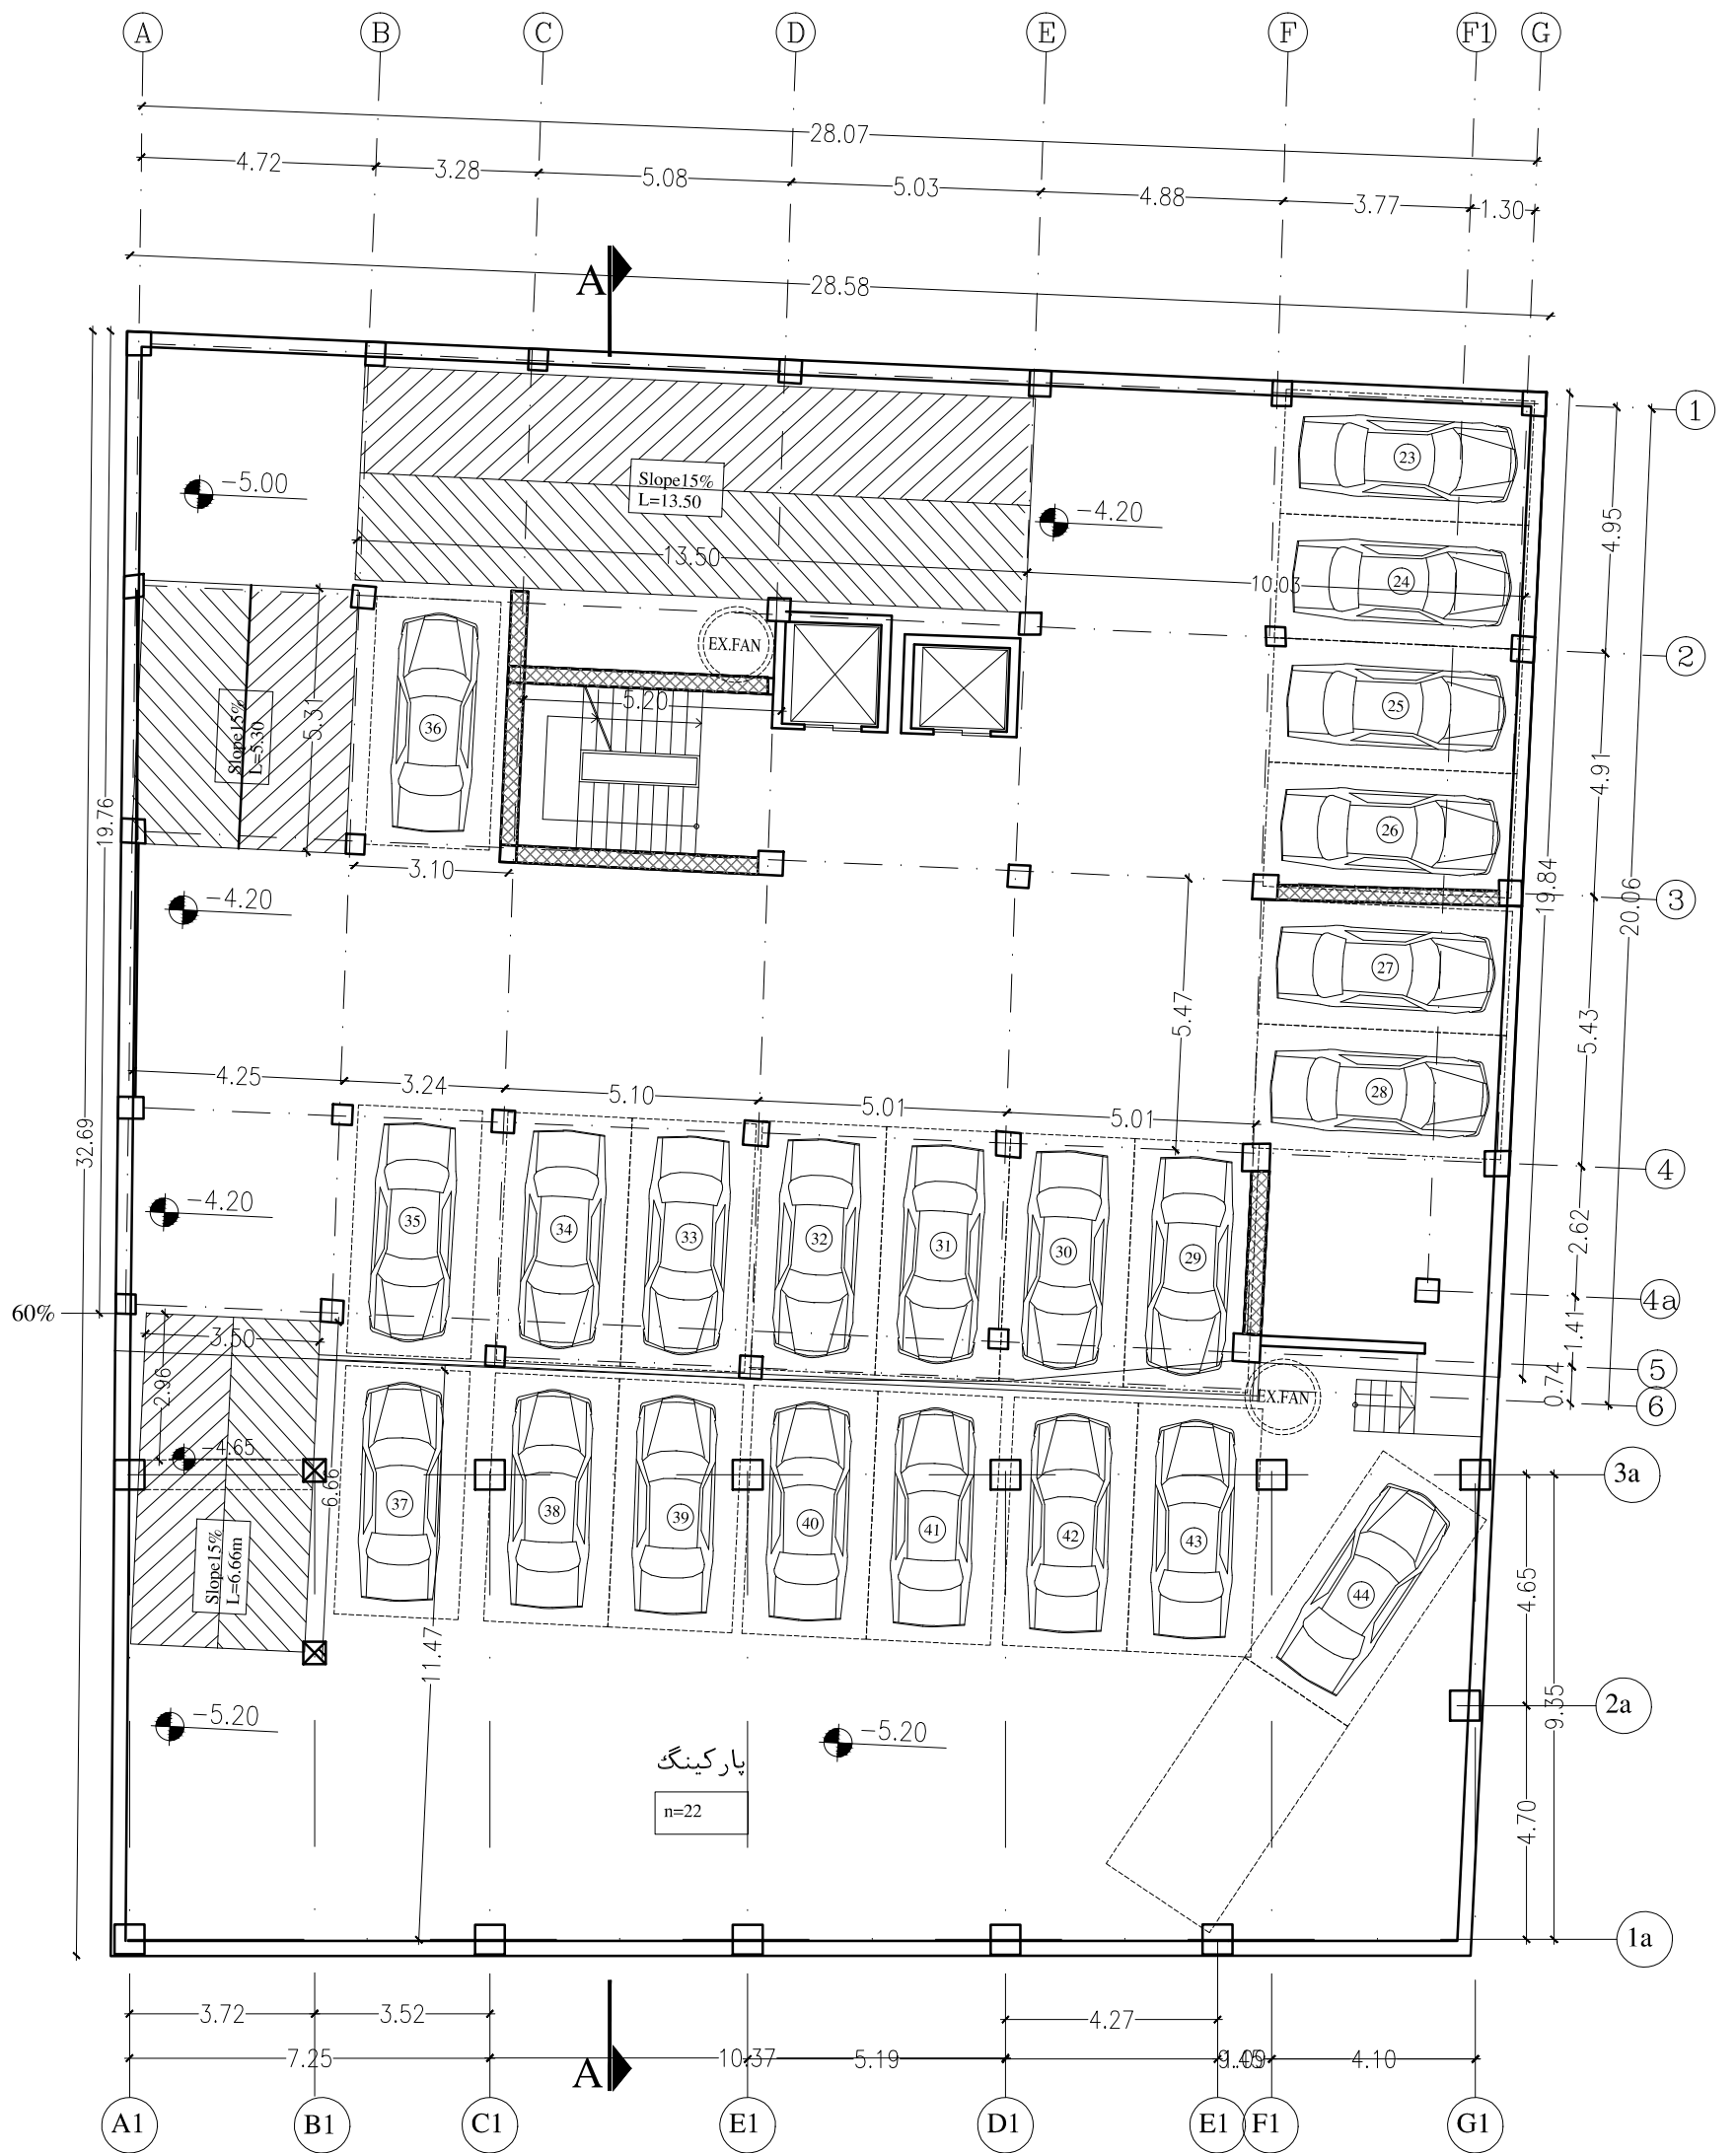
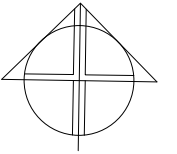


02/13

پلان زیرزمین - ۲

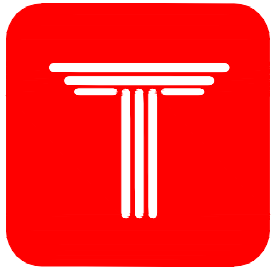


ROYAL TERRACE  
COMPETITION

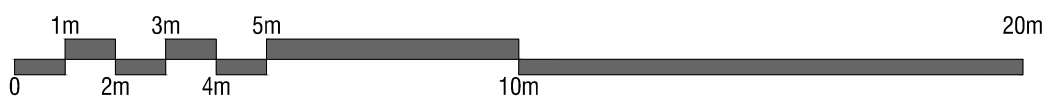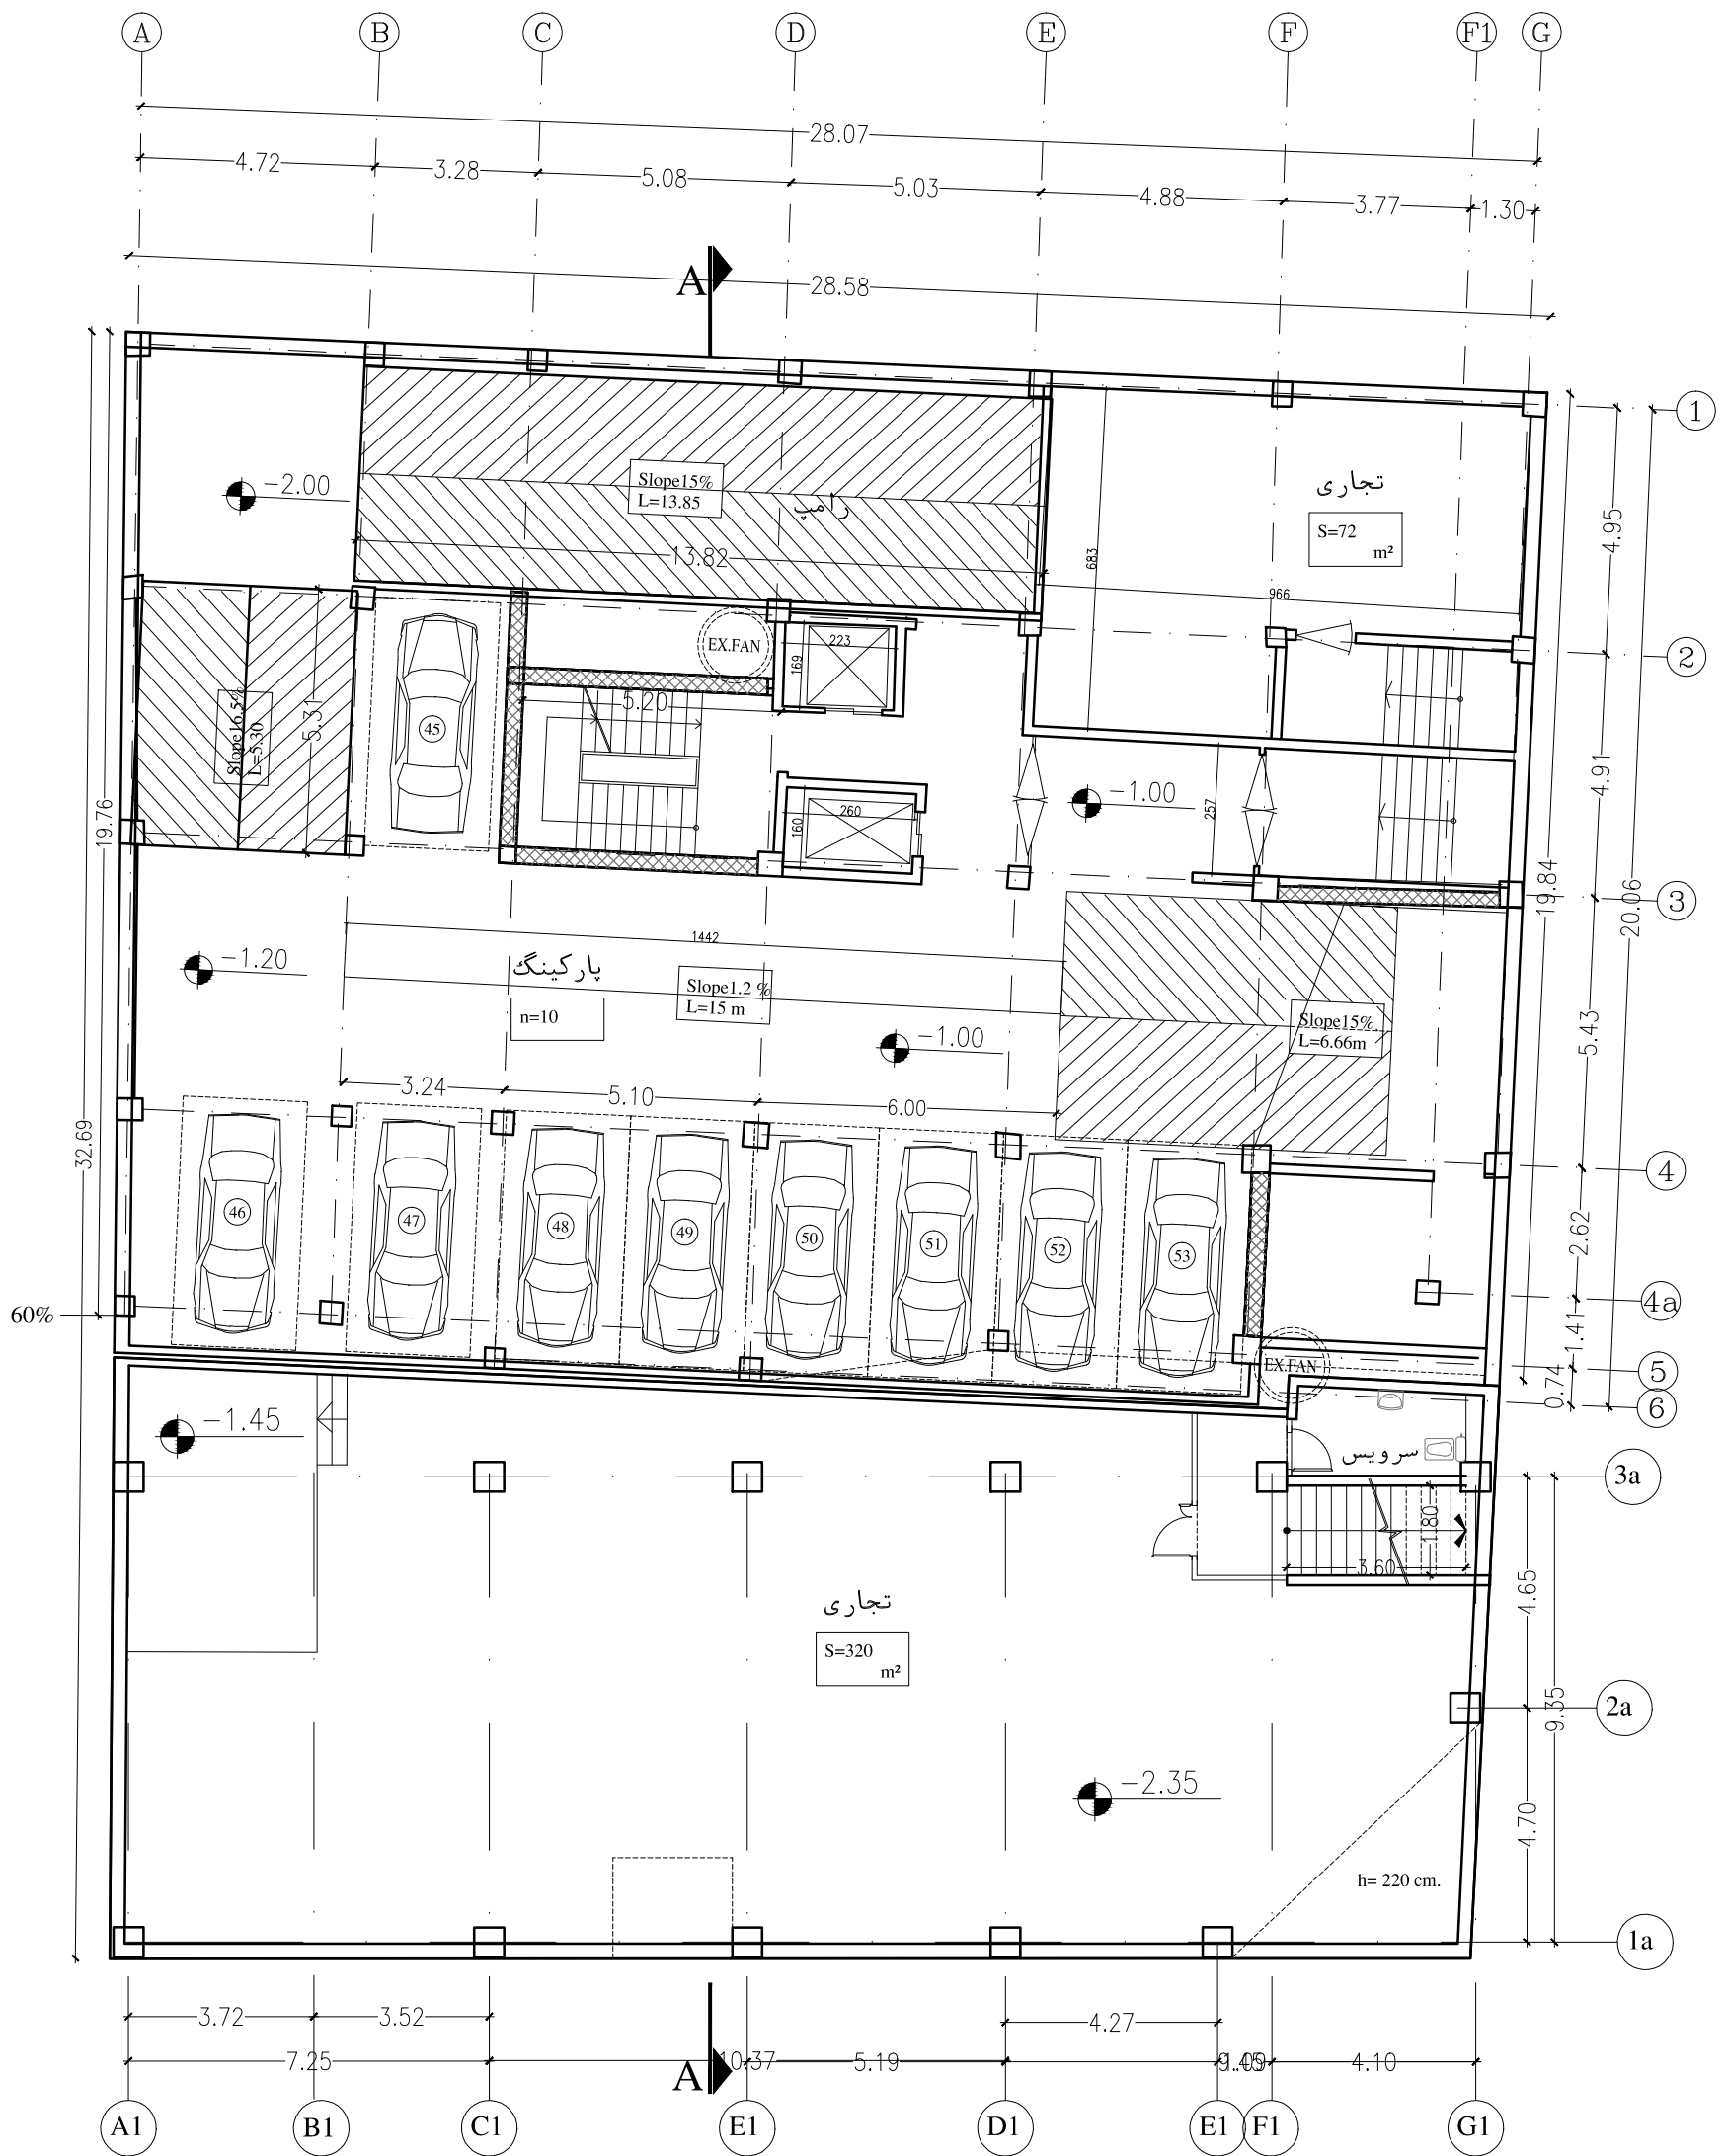
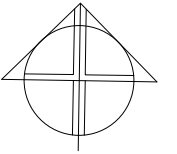


03/13

پلان زیرزمین ۱-

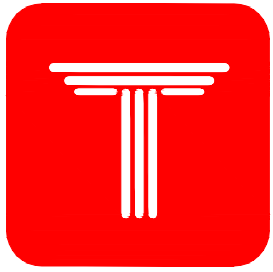

ROYAL TERRACE  
COMPETITION

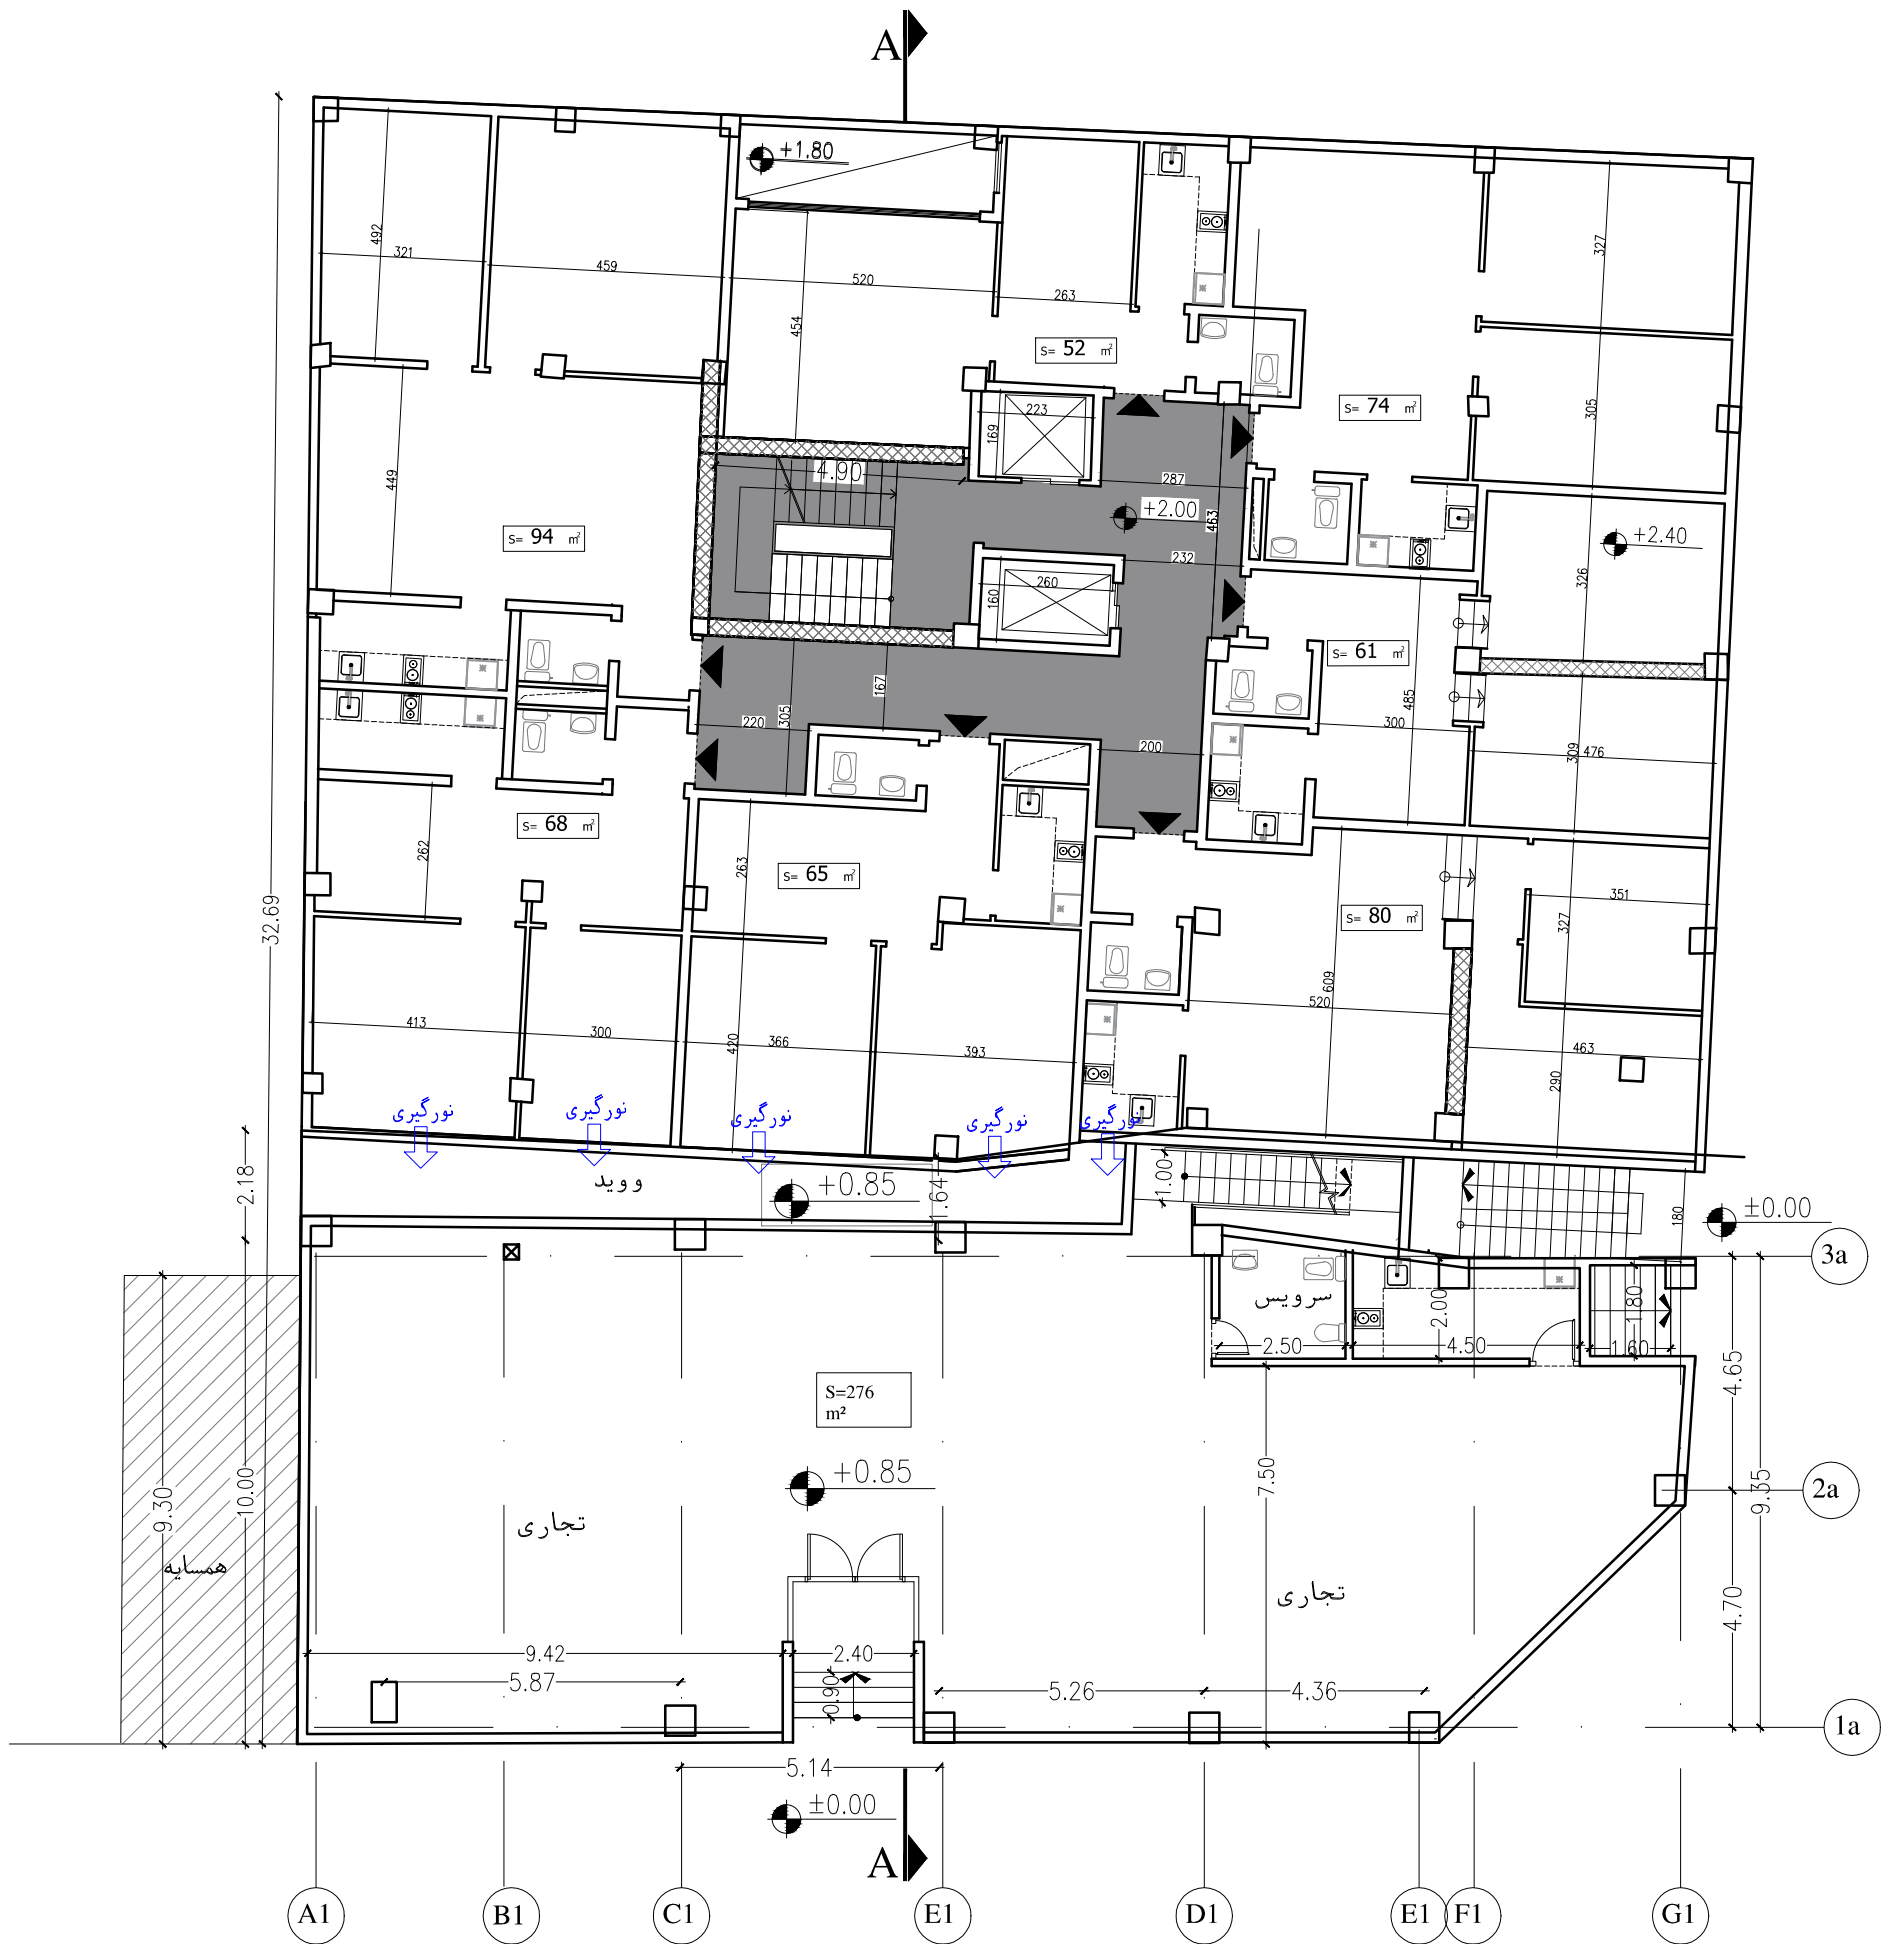
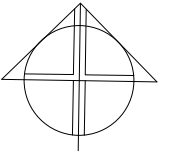


04/13

پلان همکف



ROYAL TERRACE  
COMPETITION

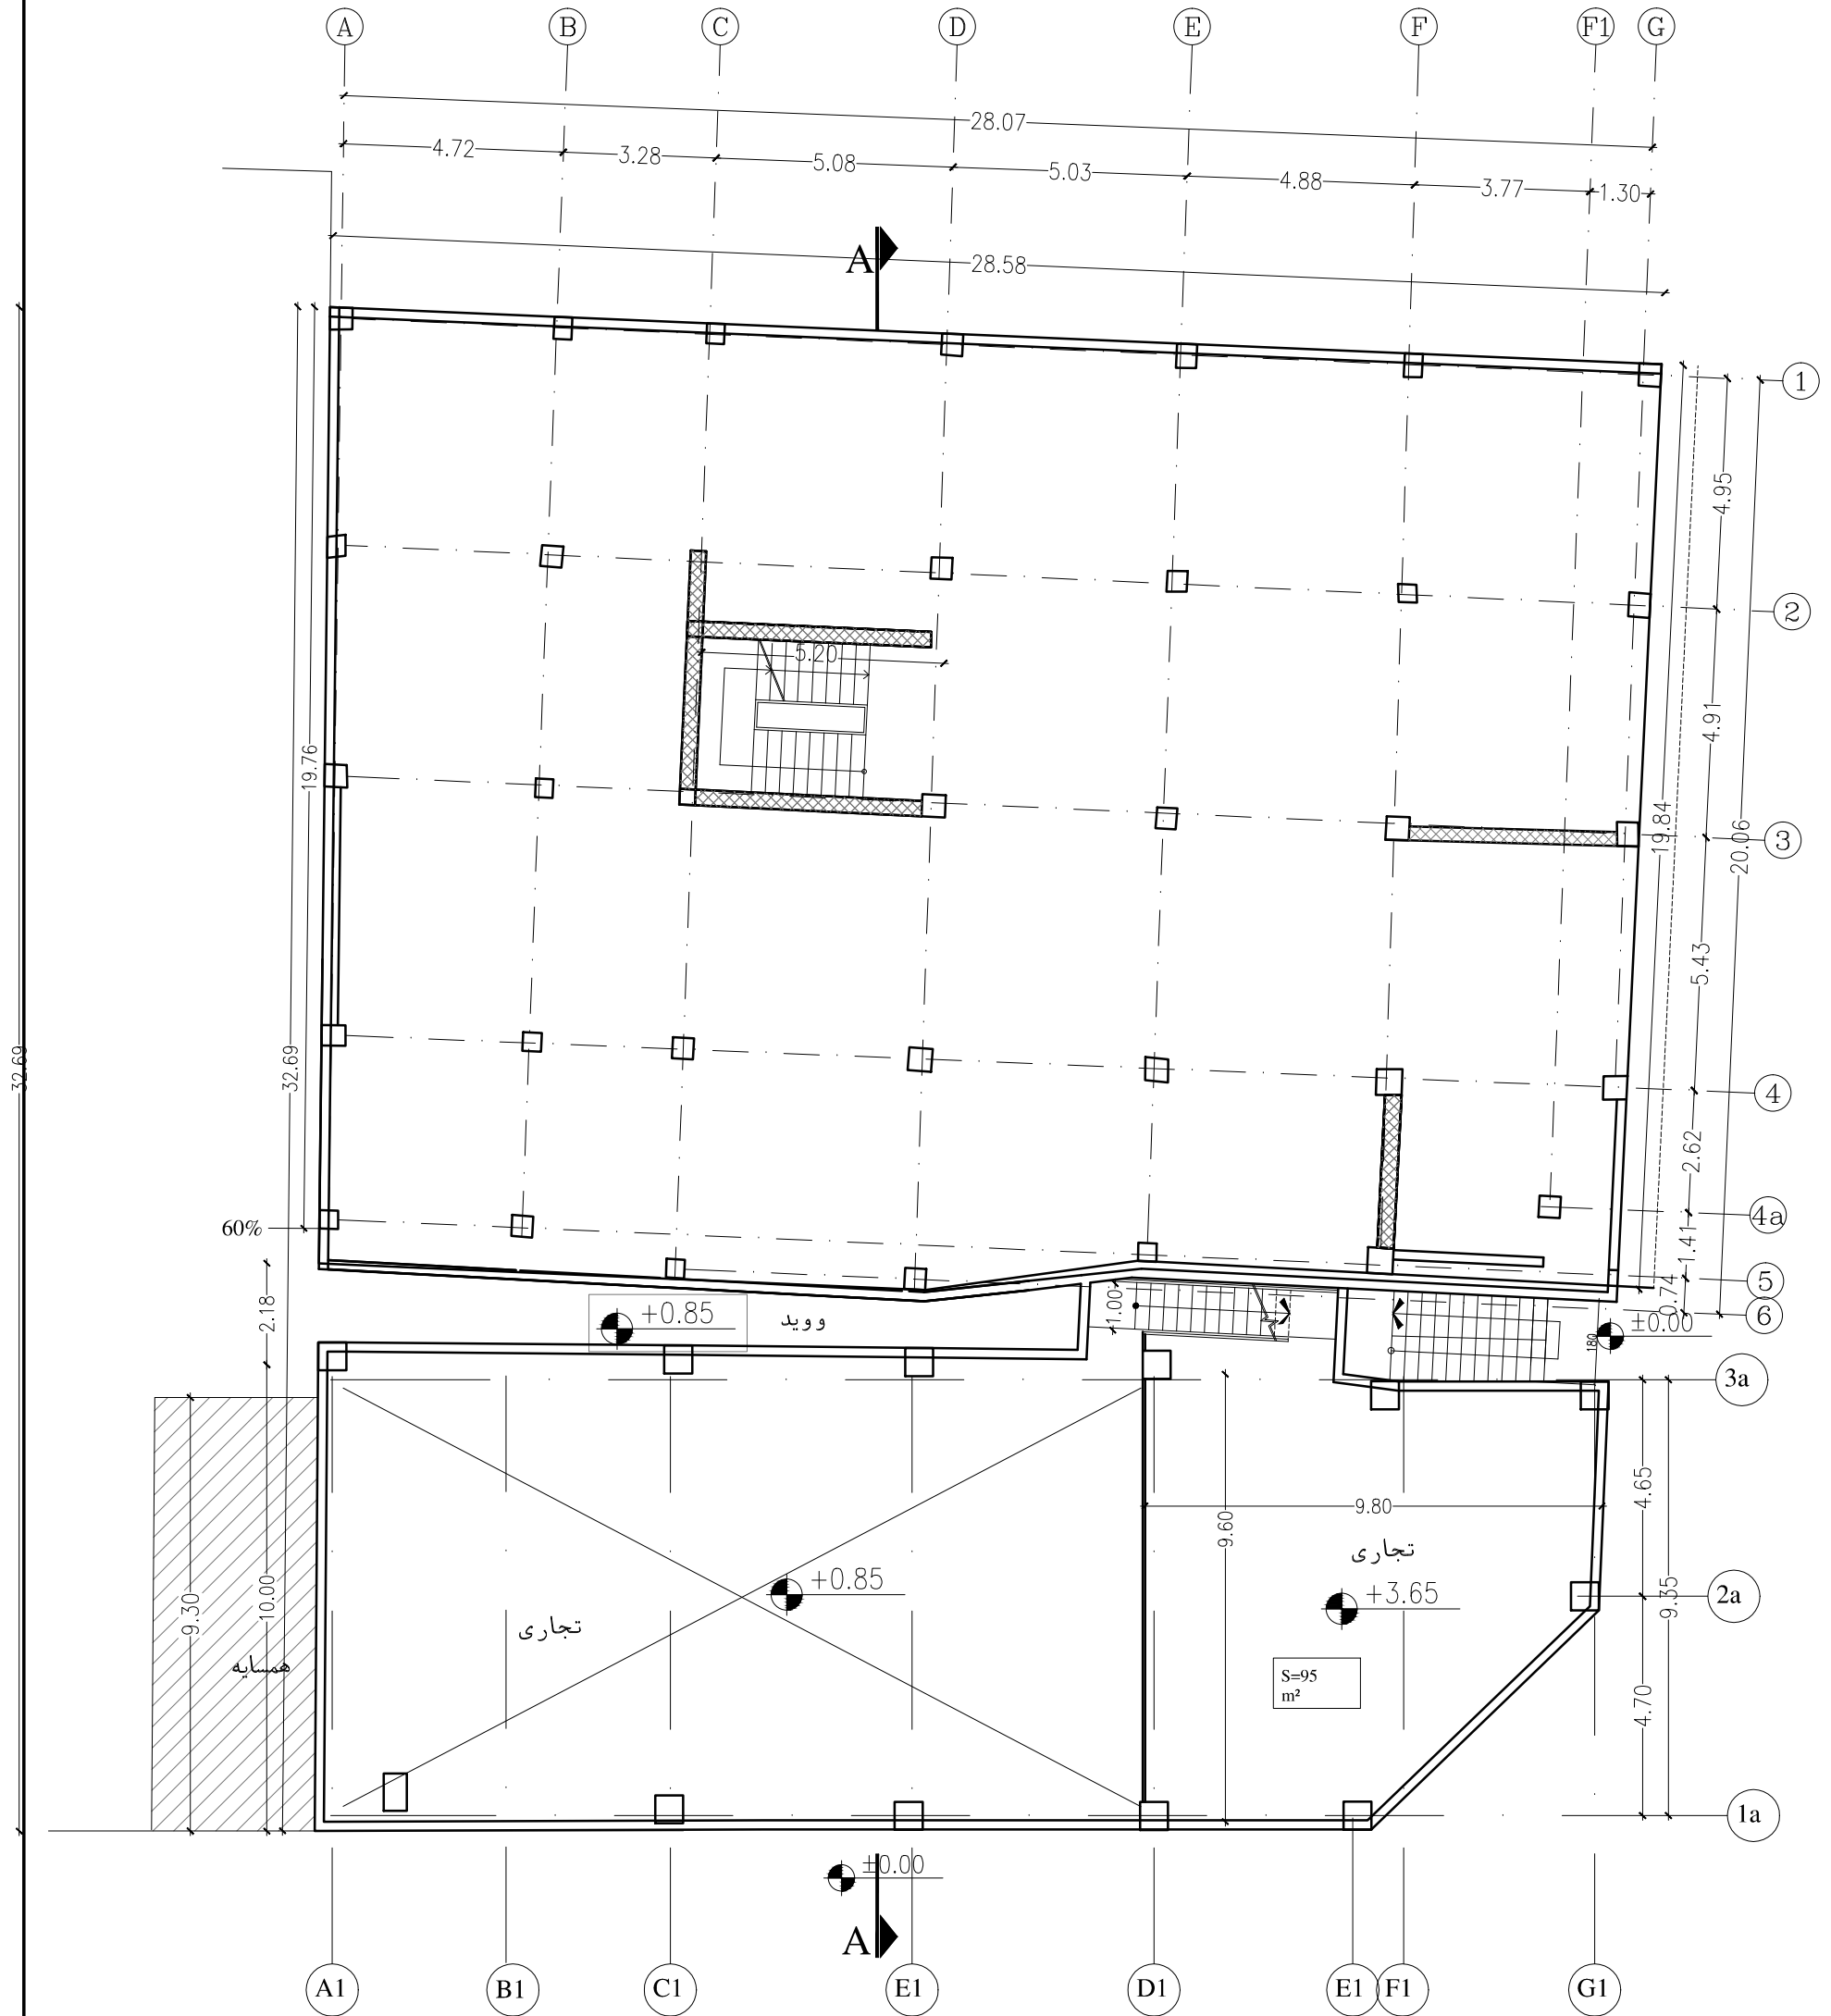
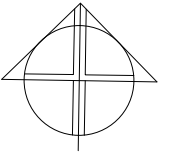


05/13

پلان نیم طبقه




ROYAL TERRACE  
COMPETITION

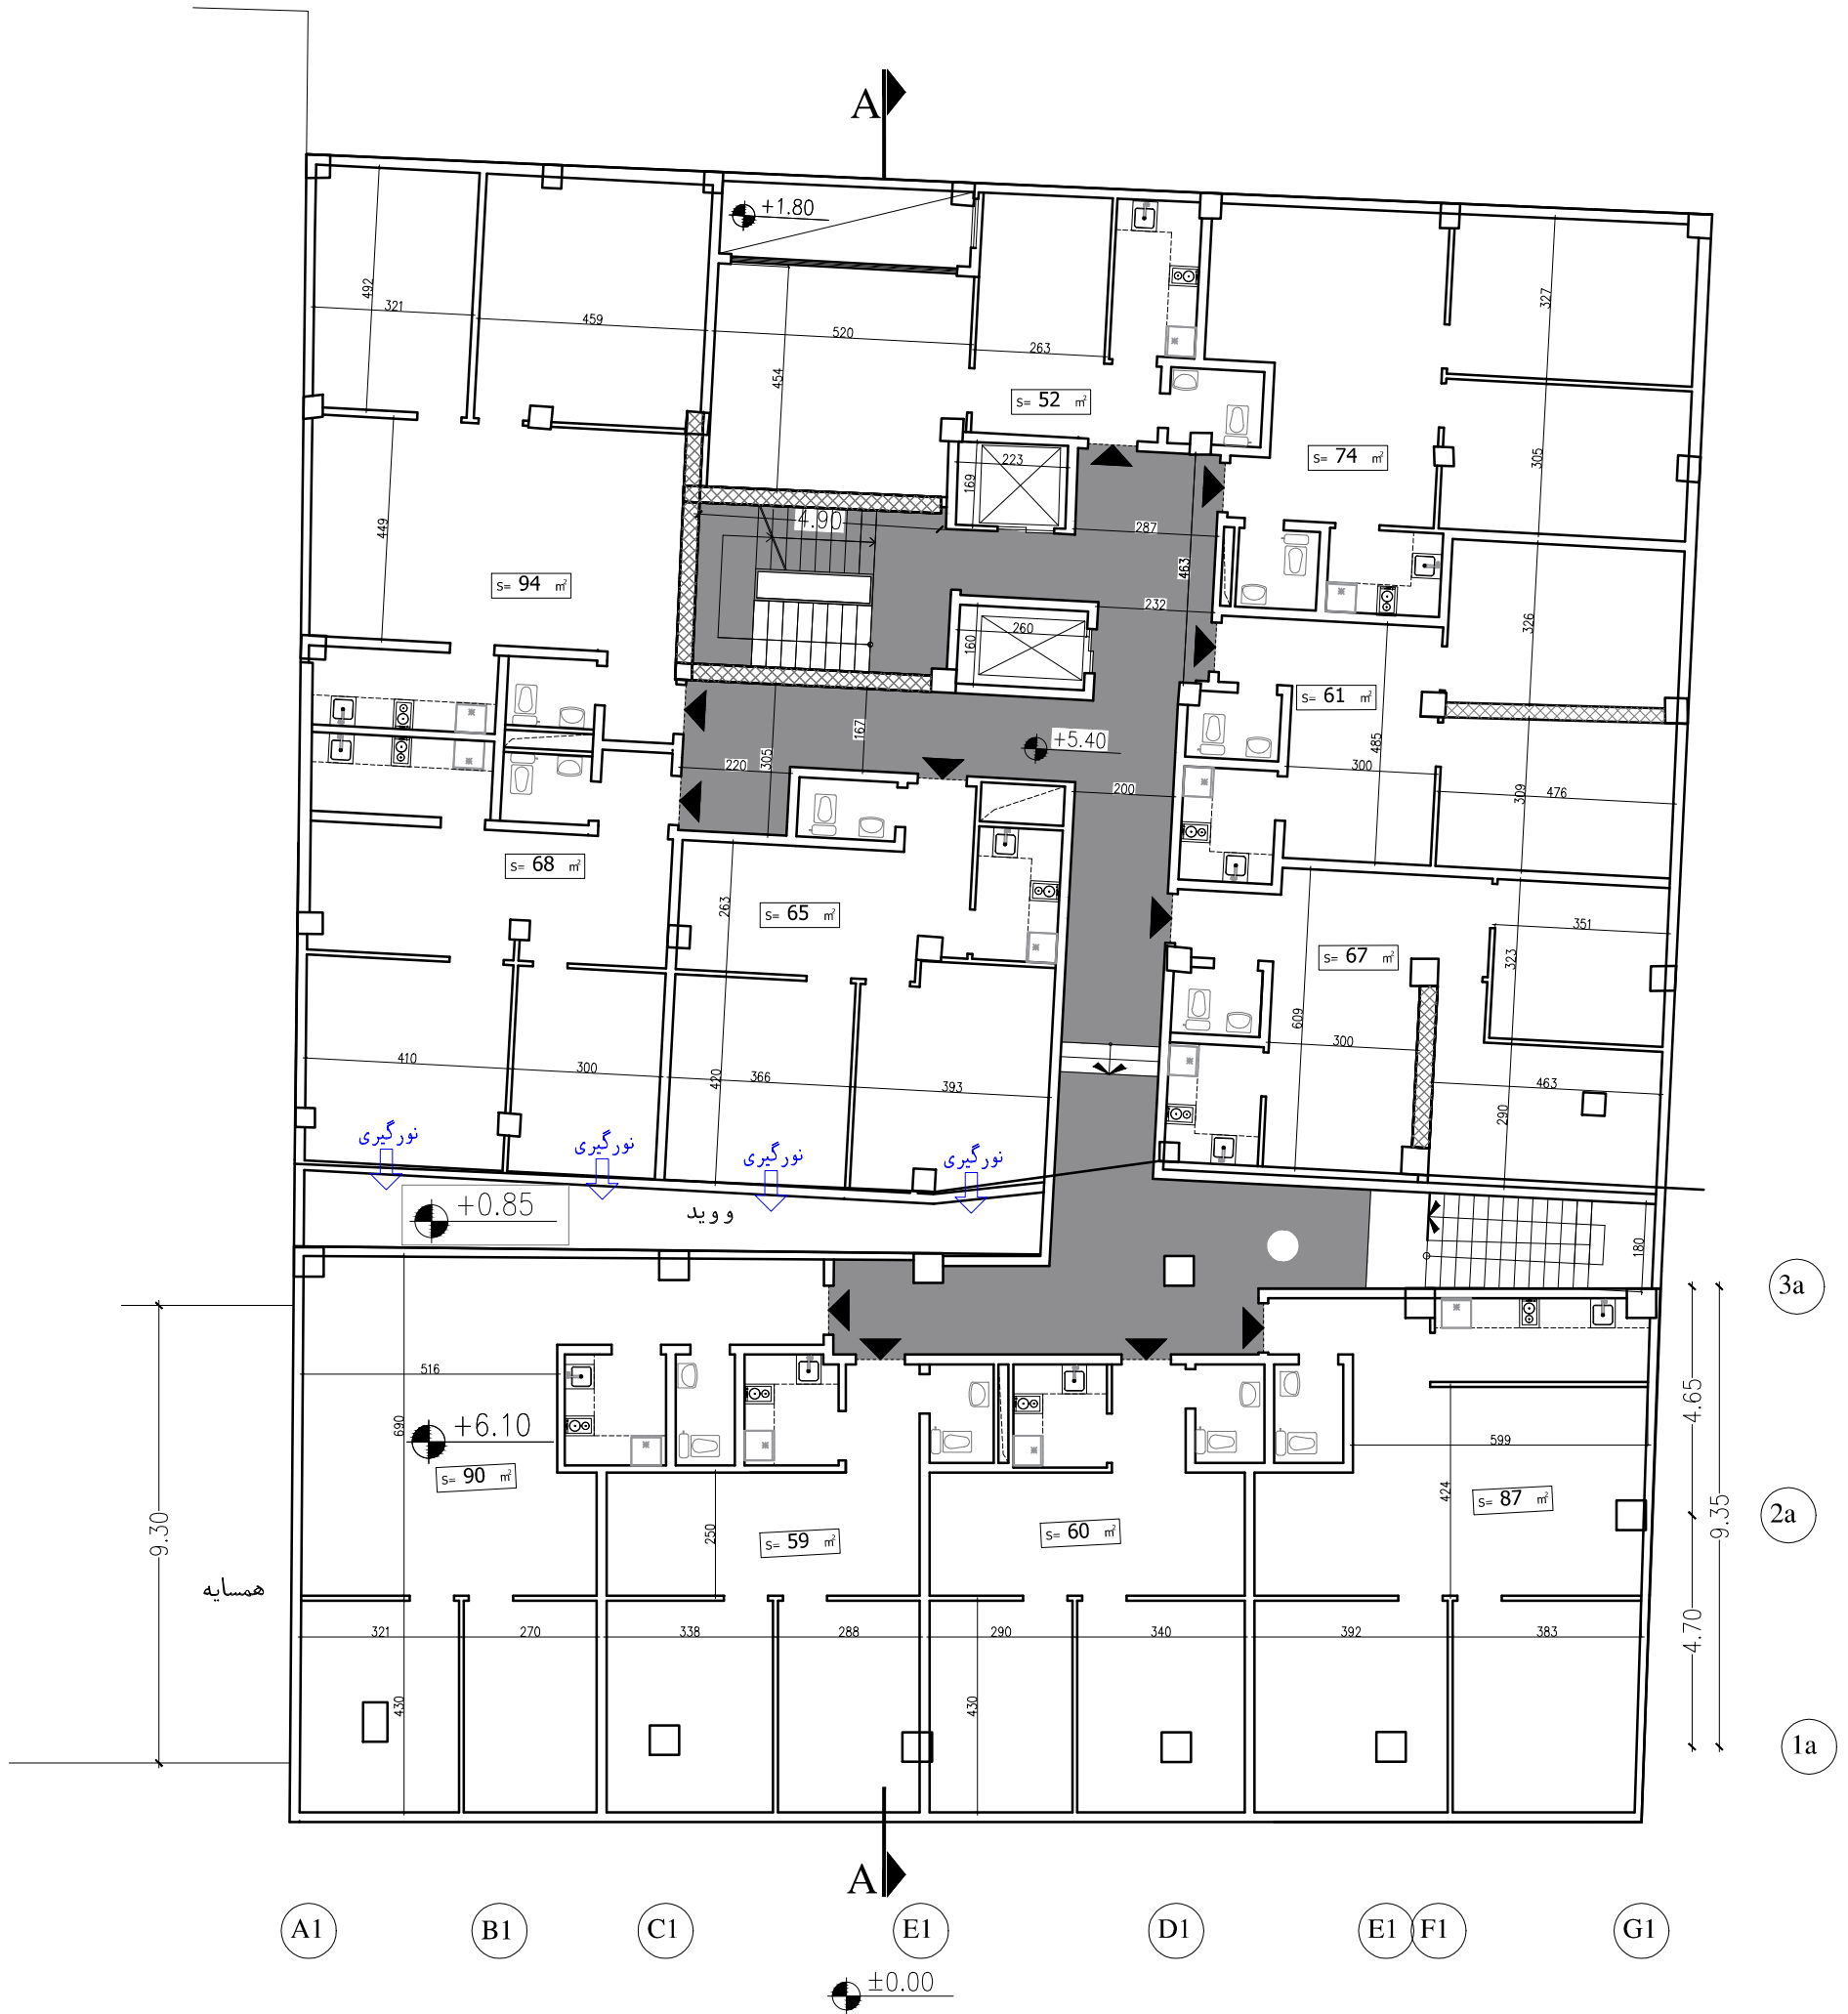
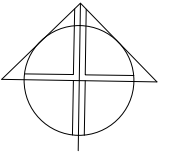


06/13

پلان طبقه اول

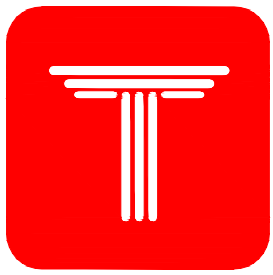


ROYAL TERRACE  
COMPETITION

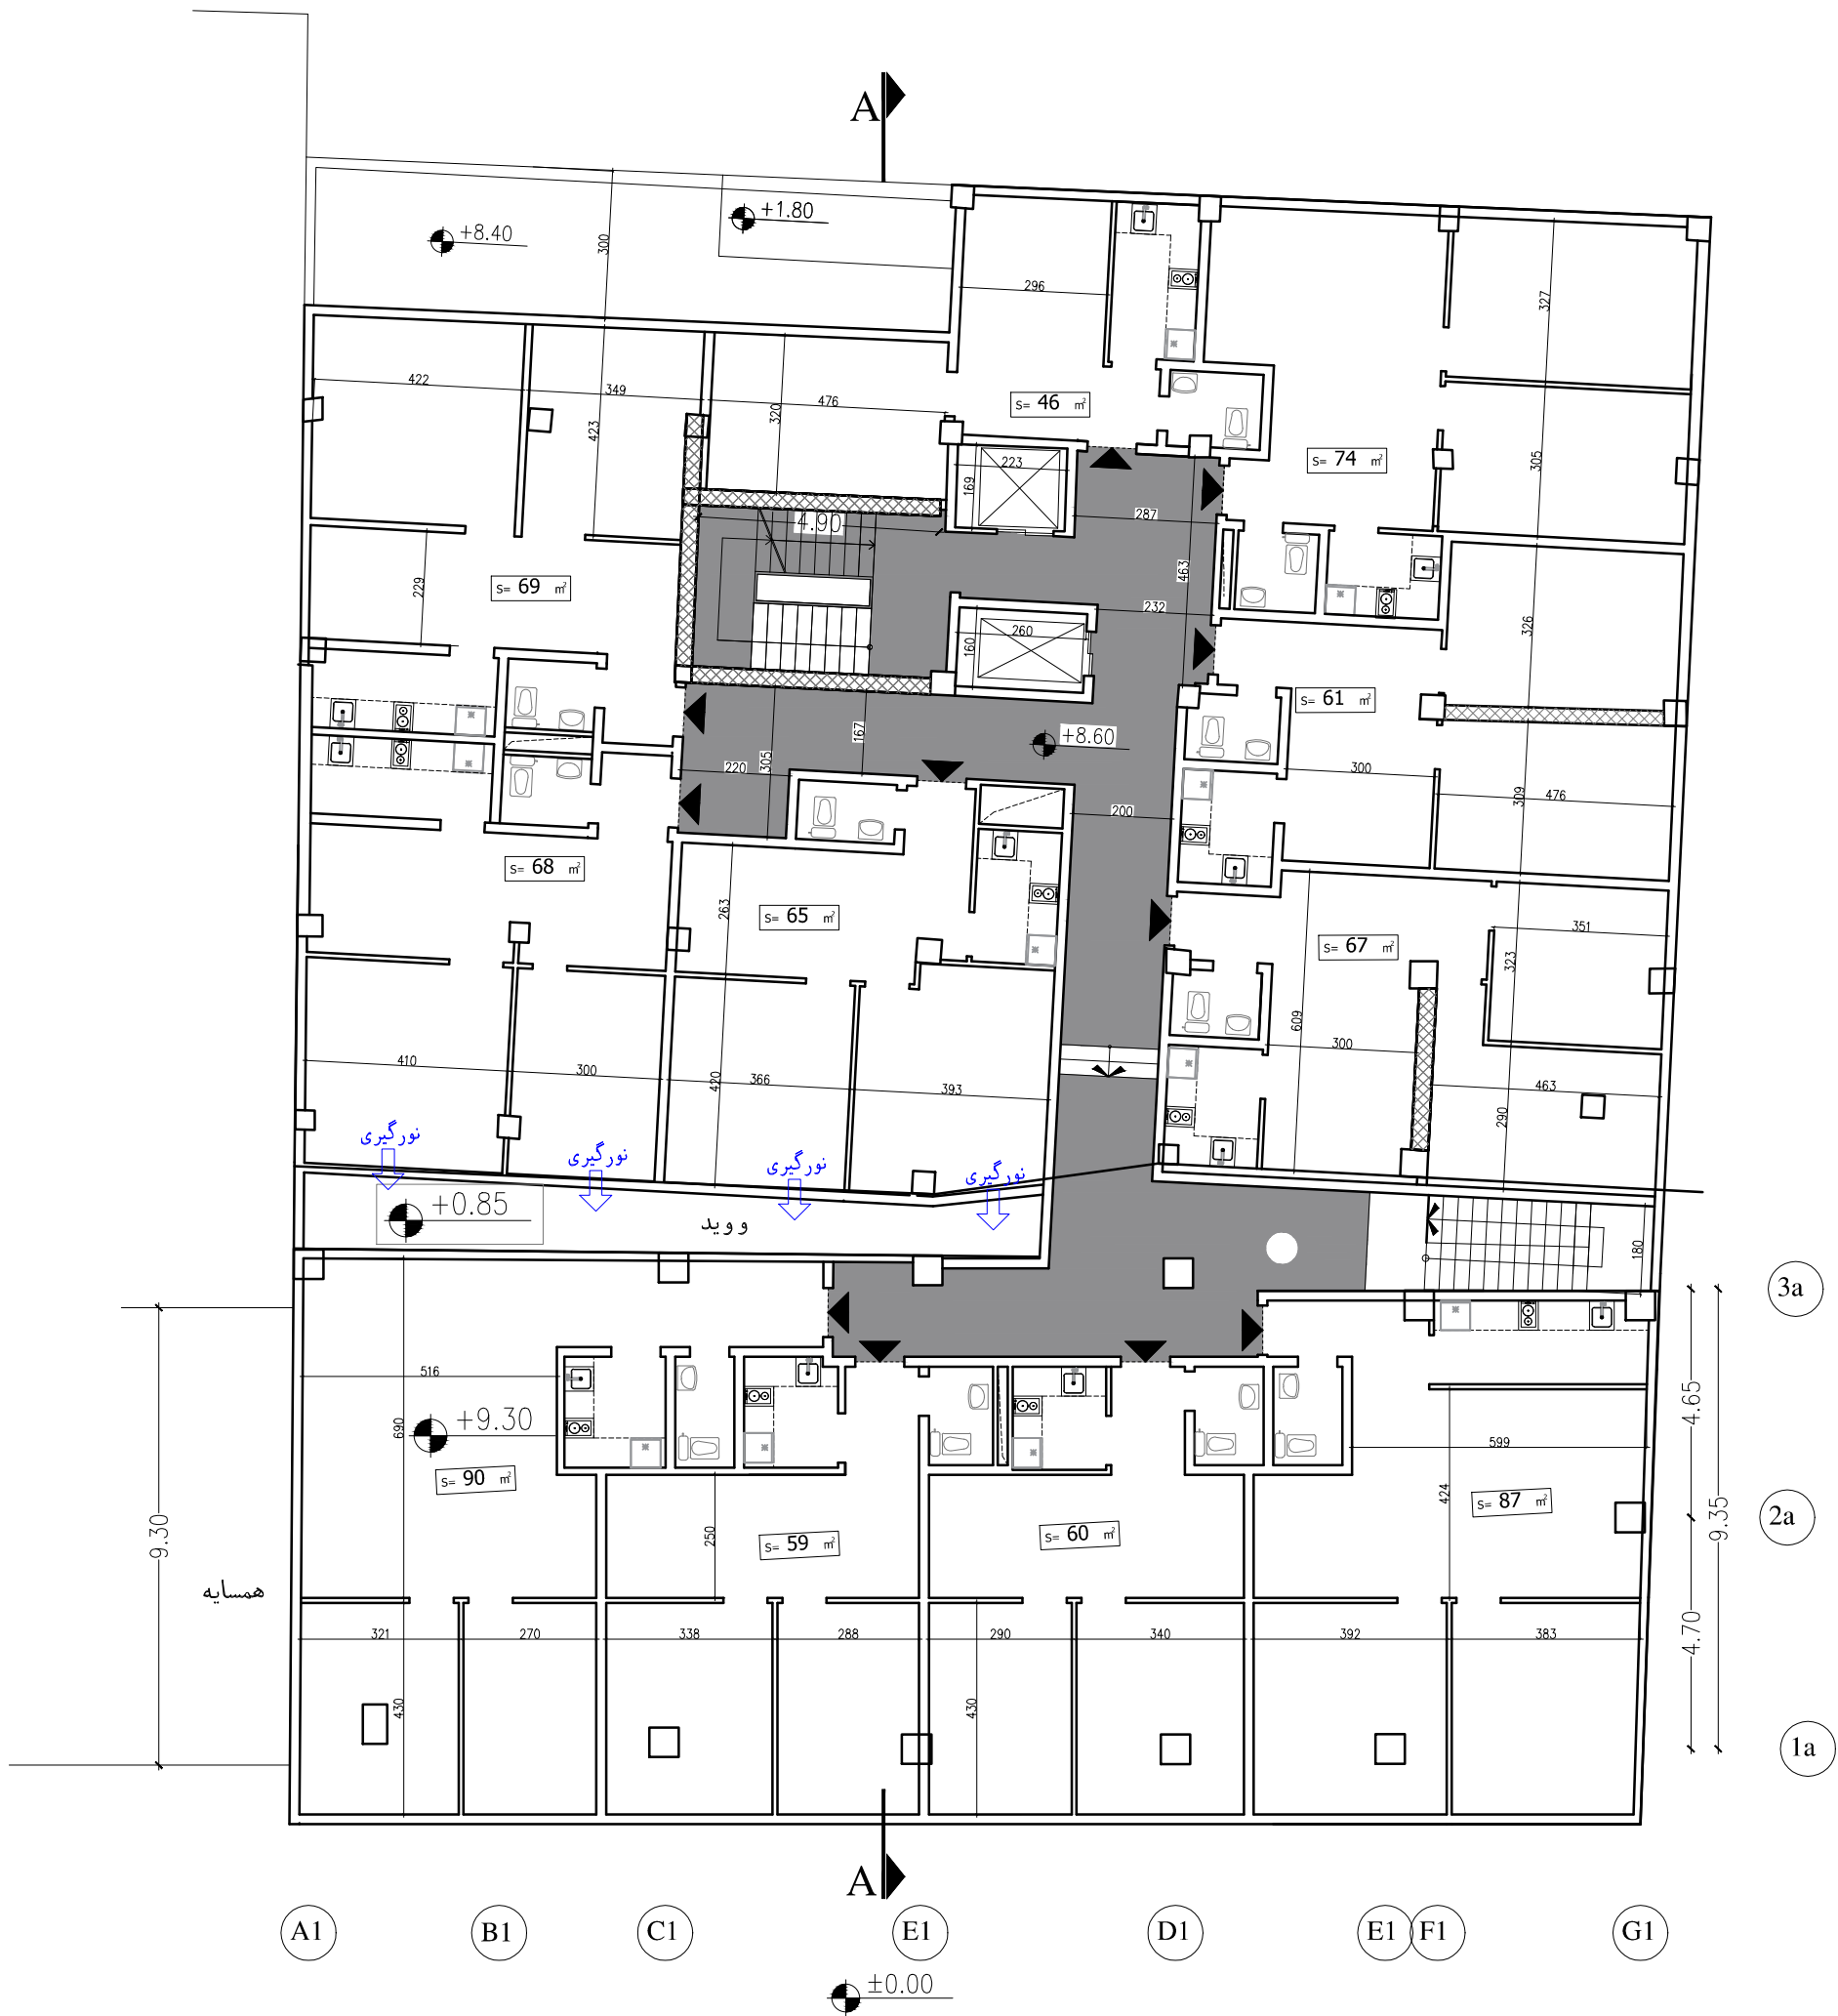
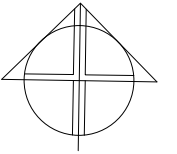


07/13

پلان طبقه دوم

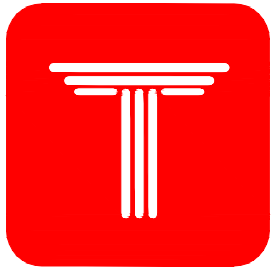

ROYAL TERRACE  
COMPETITION

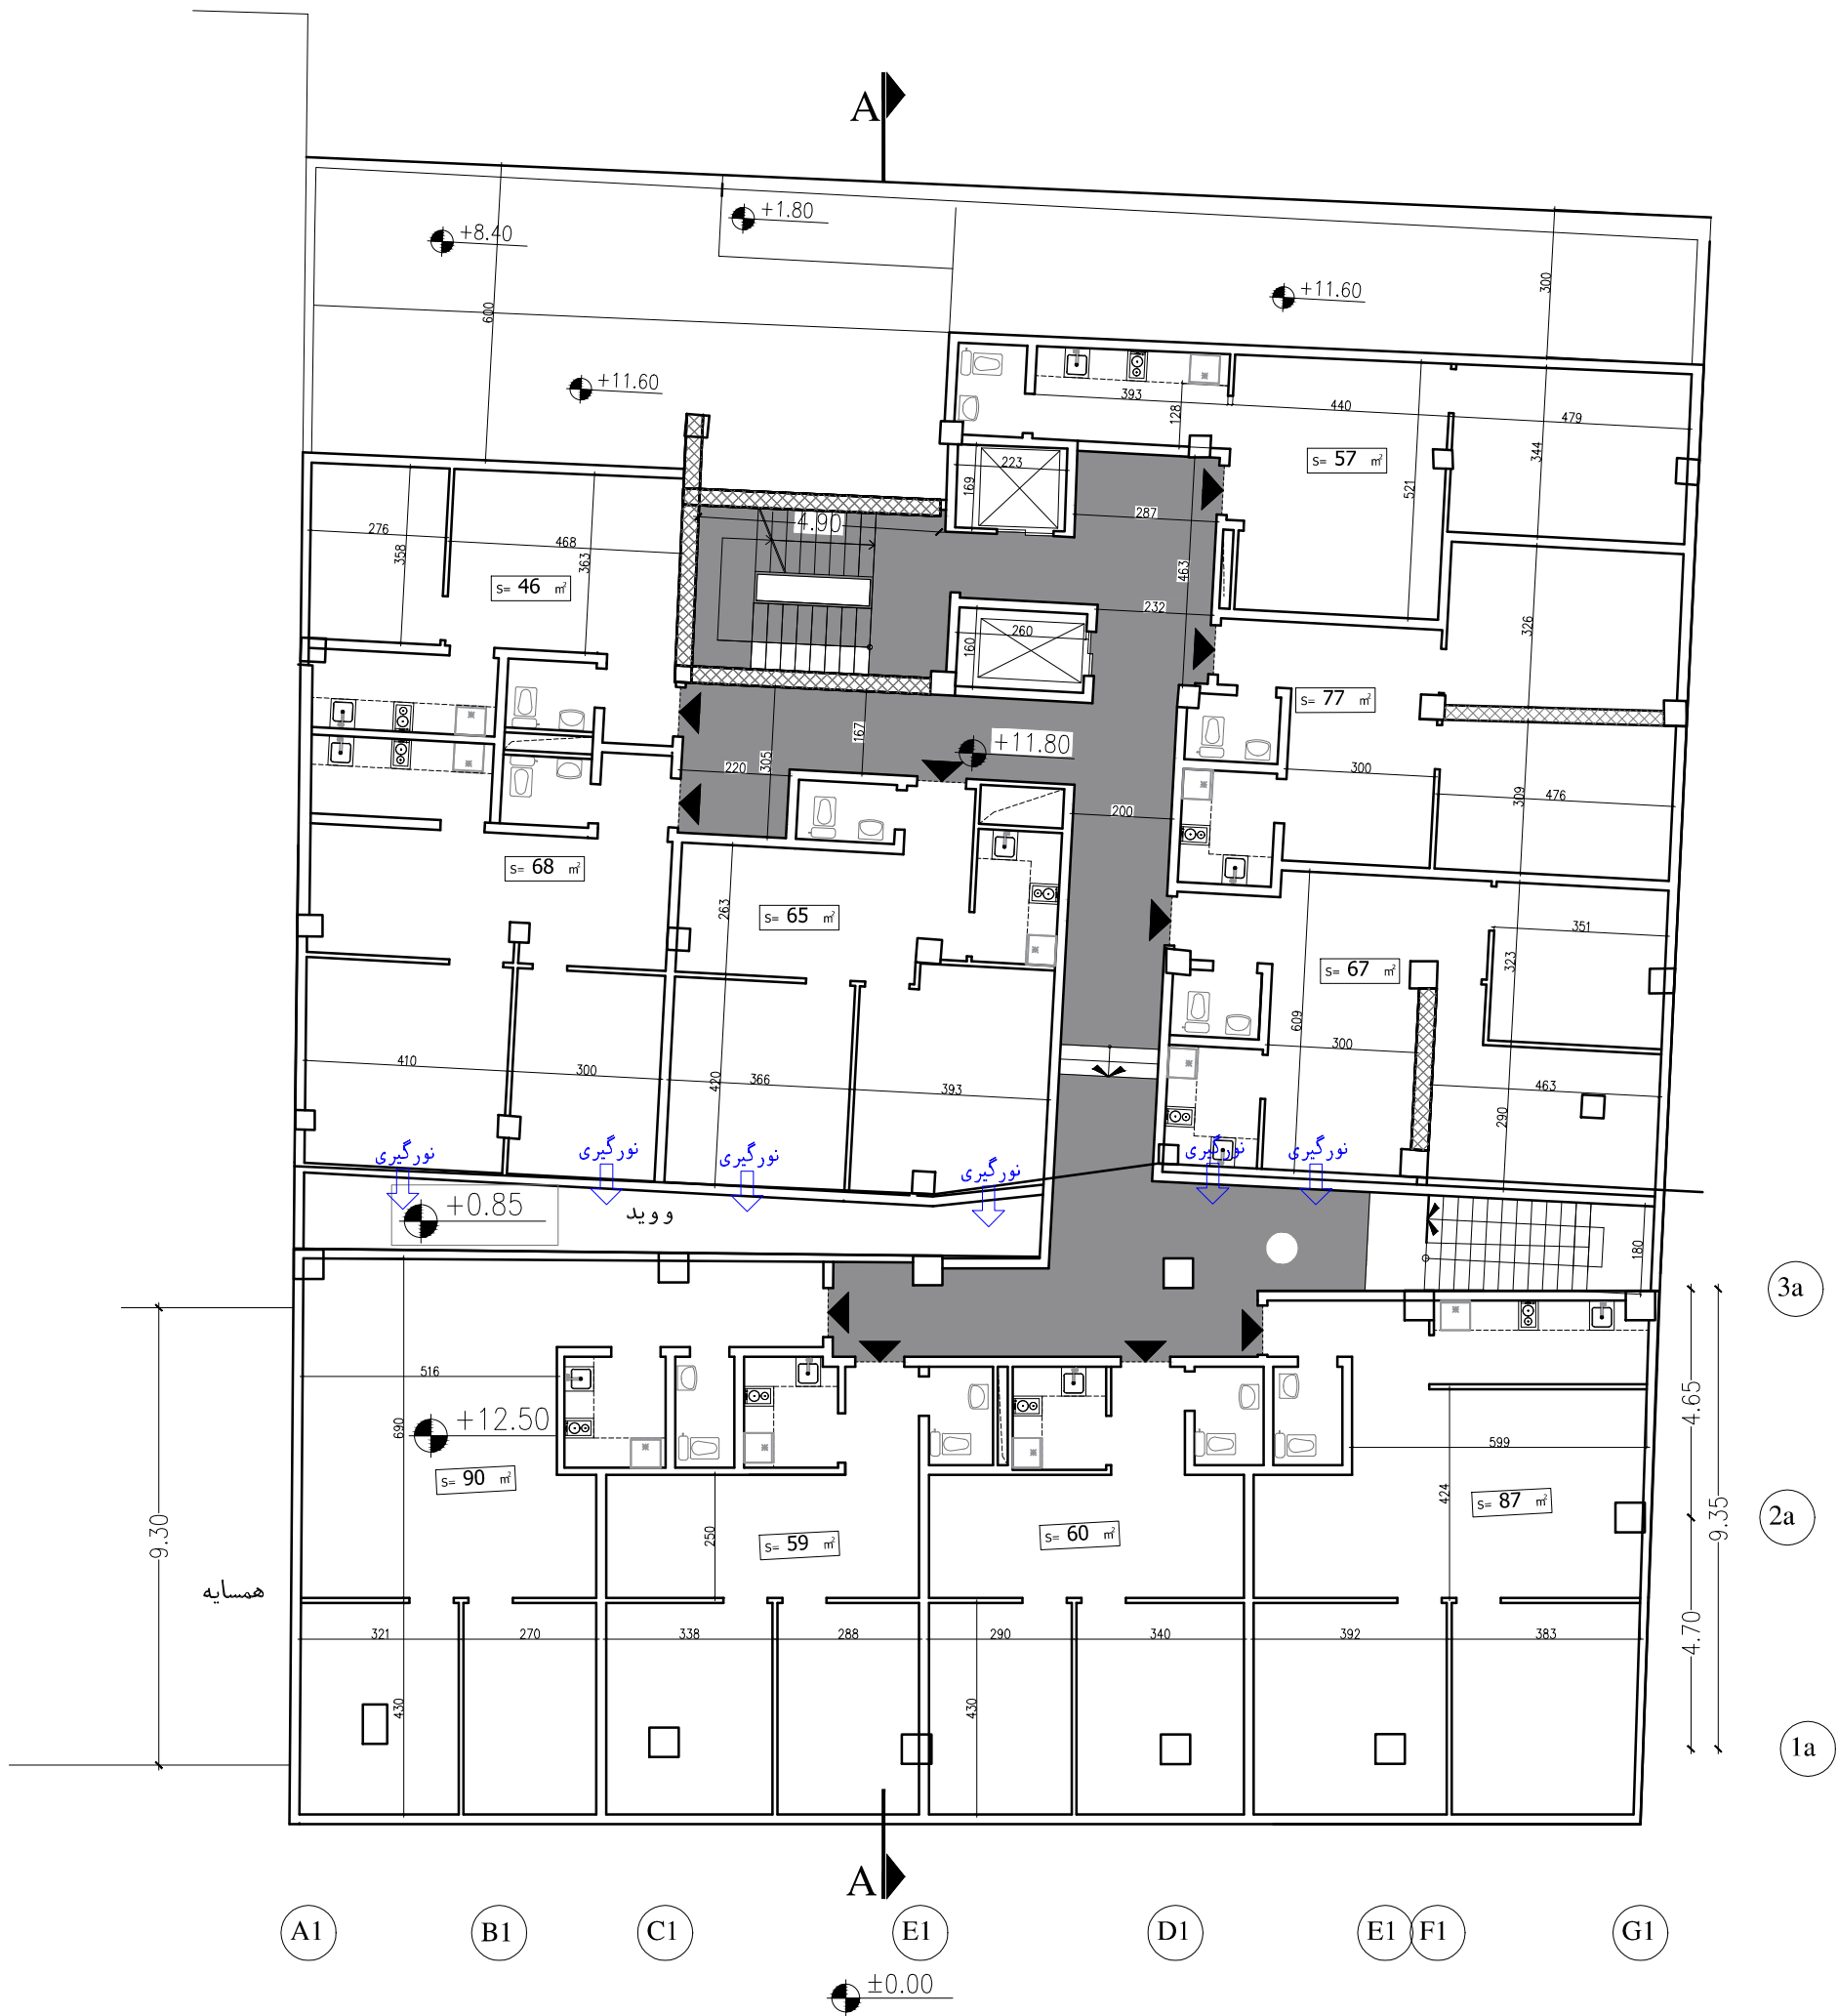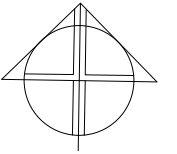



08/13

پلان طبقه سوم





ROYAL TERRACE  
COMPETITION

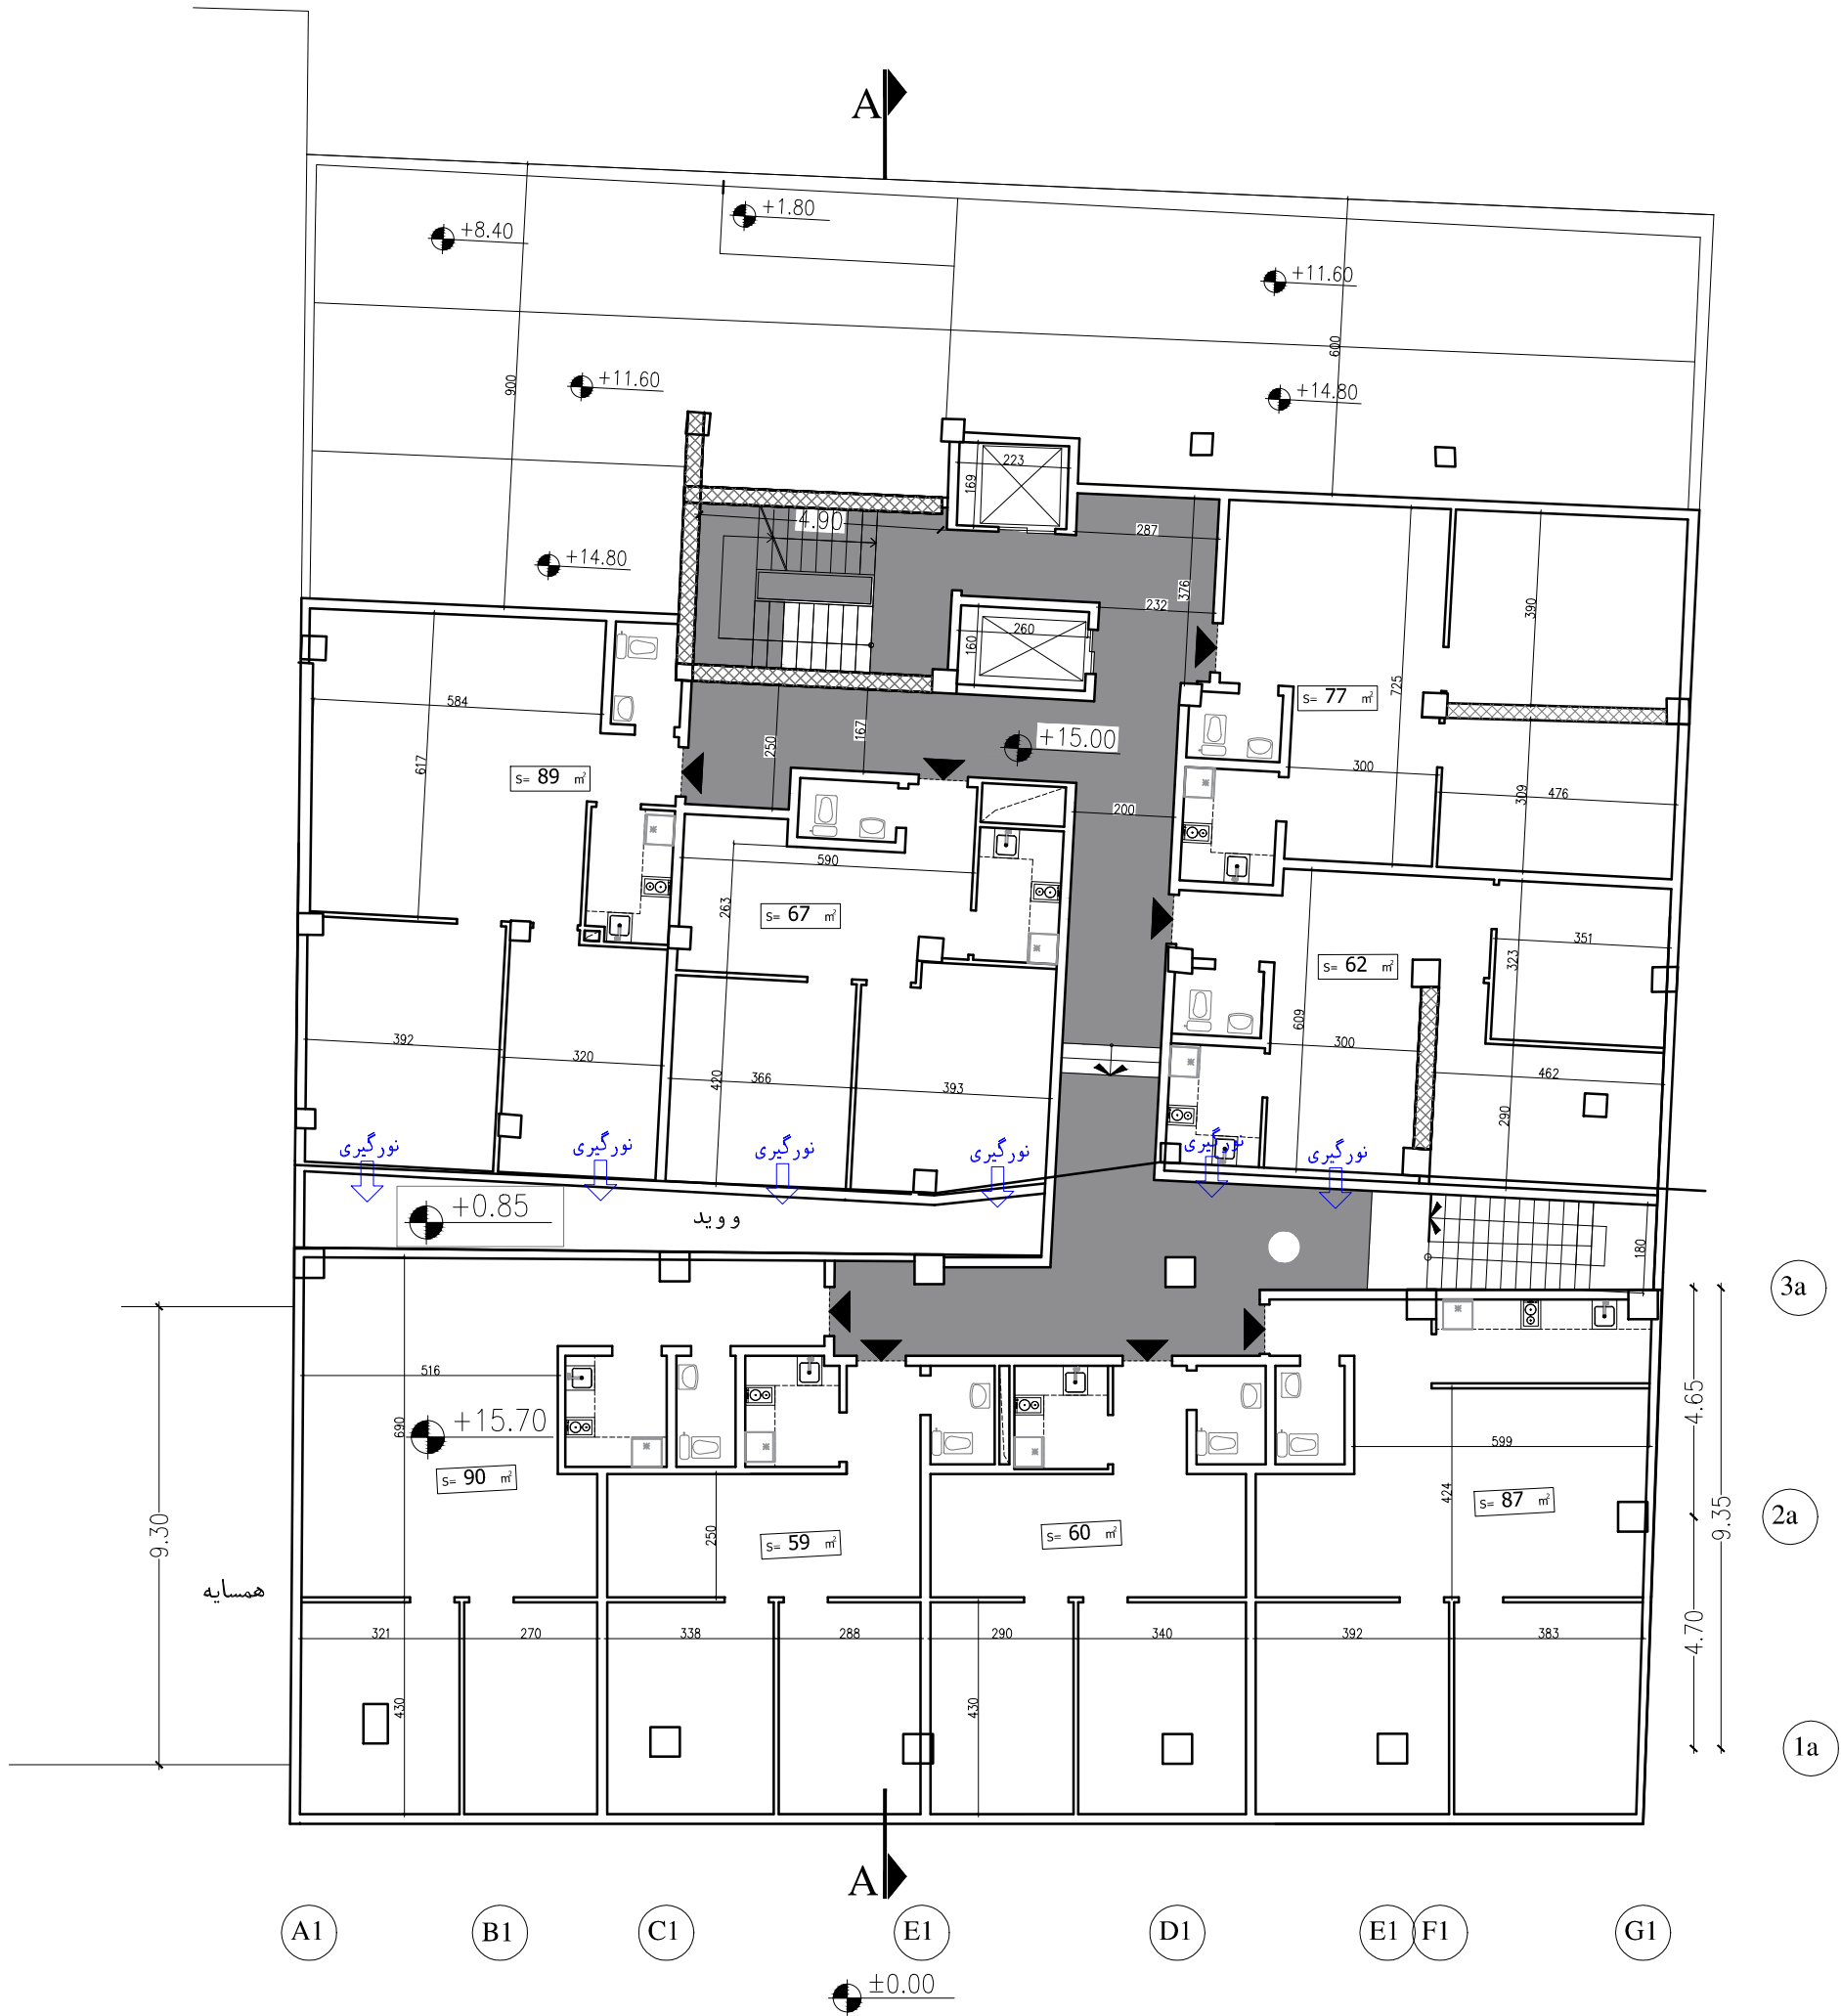
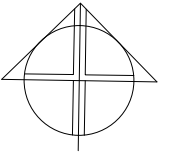


09/13

پلان طبقه چهارم




ROYAL TERRACE  
COMPETITION

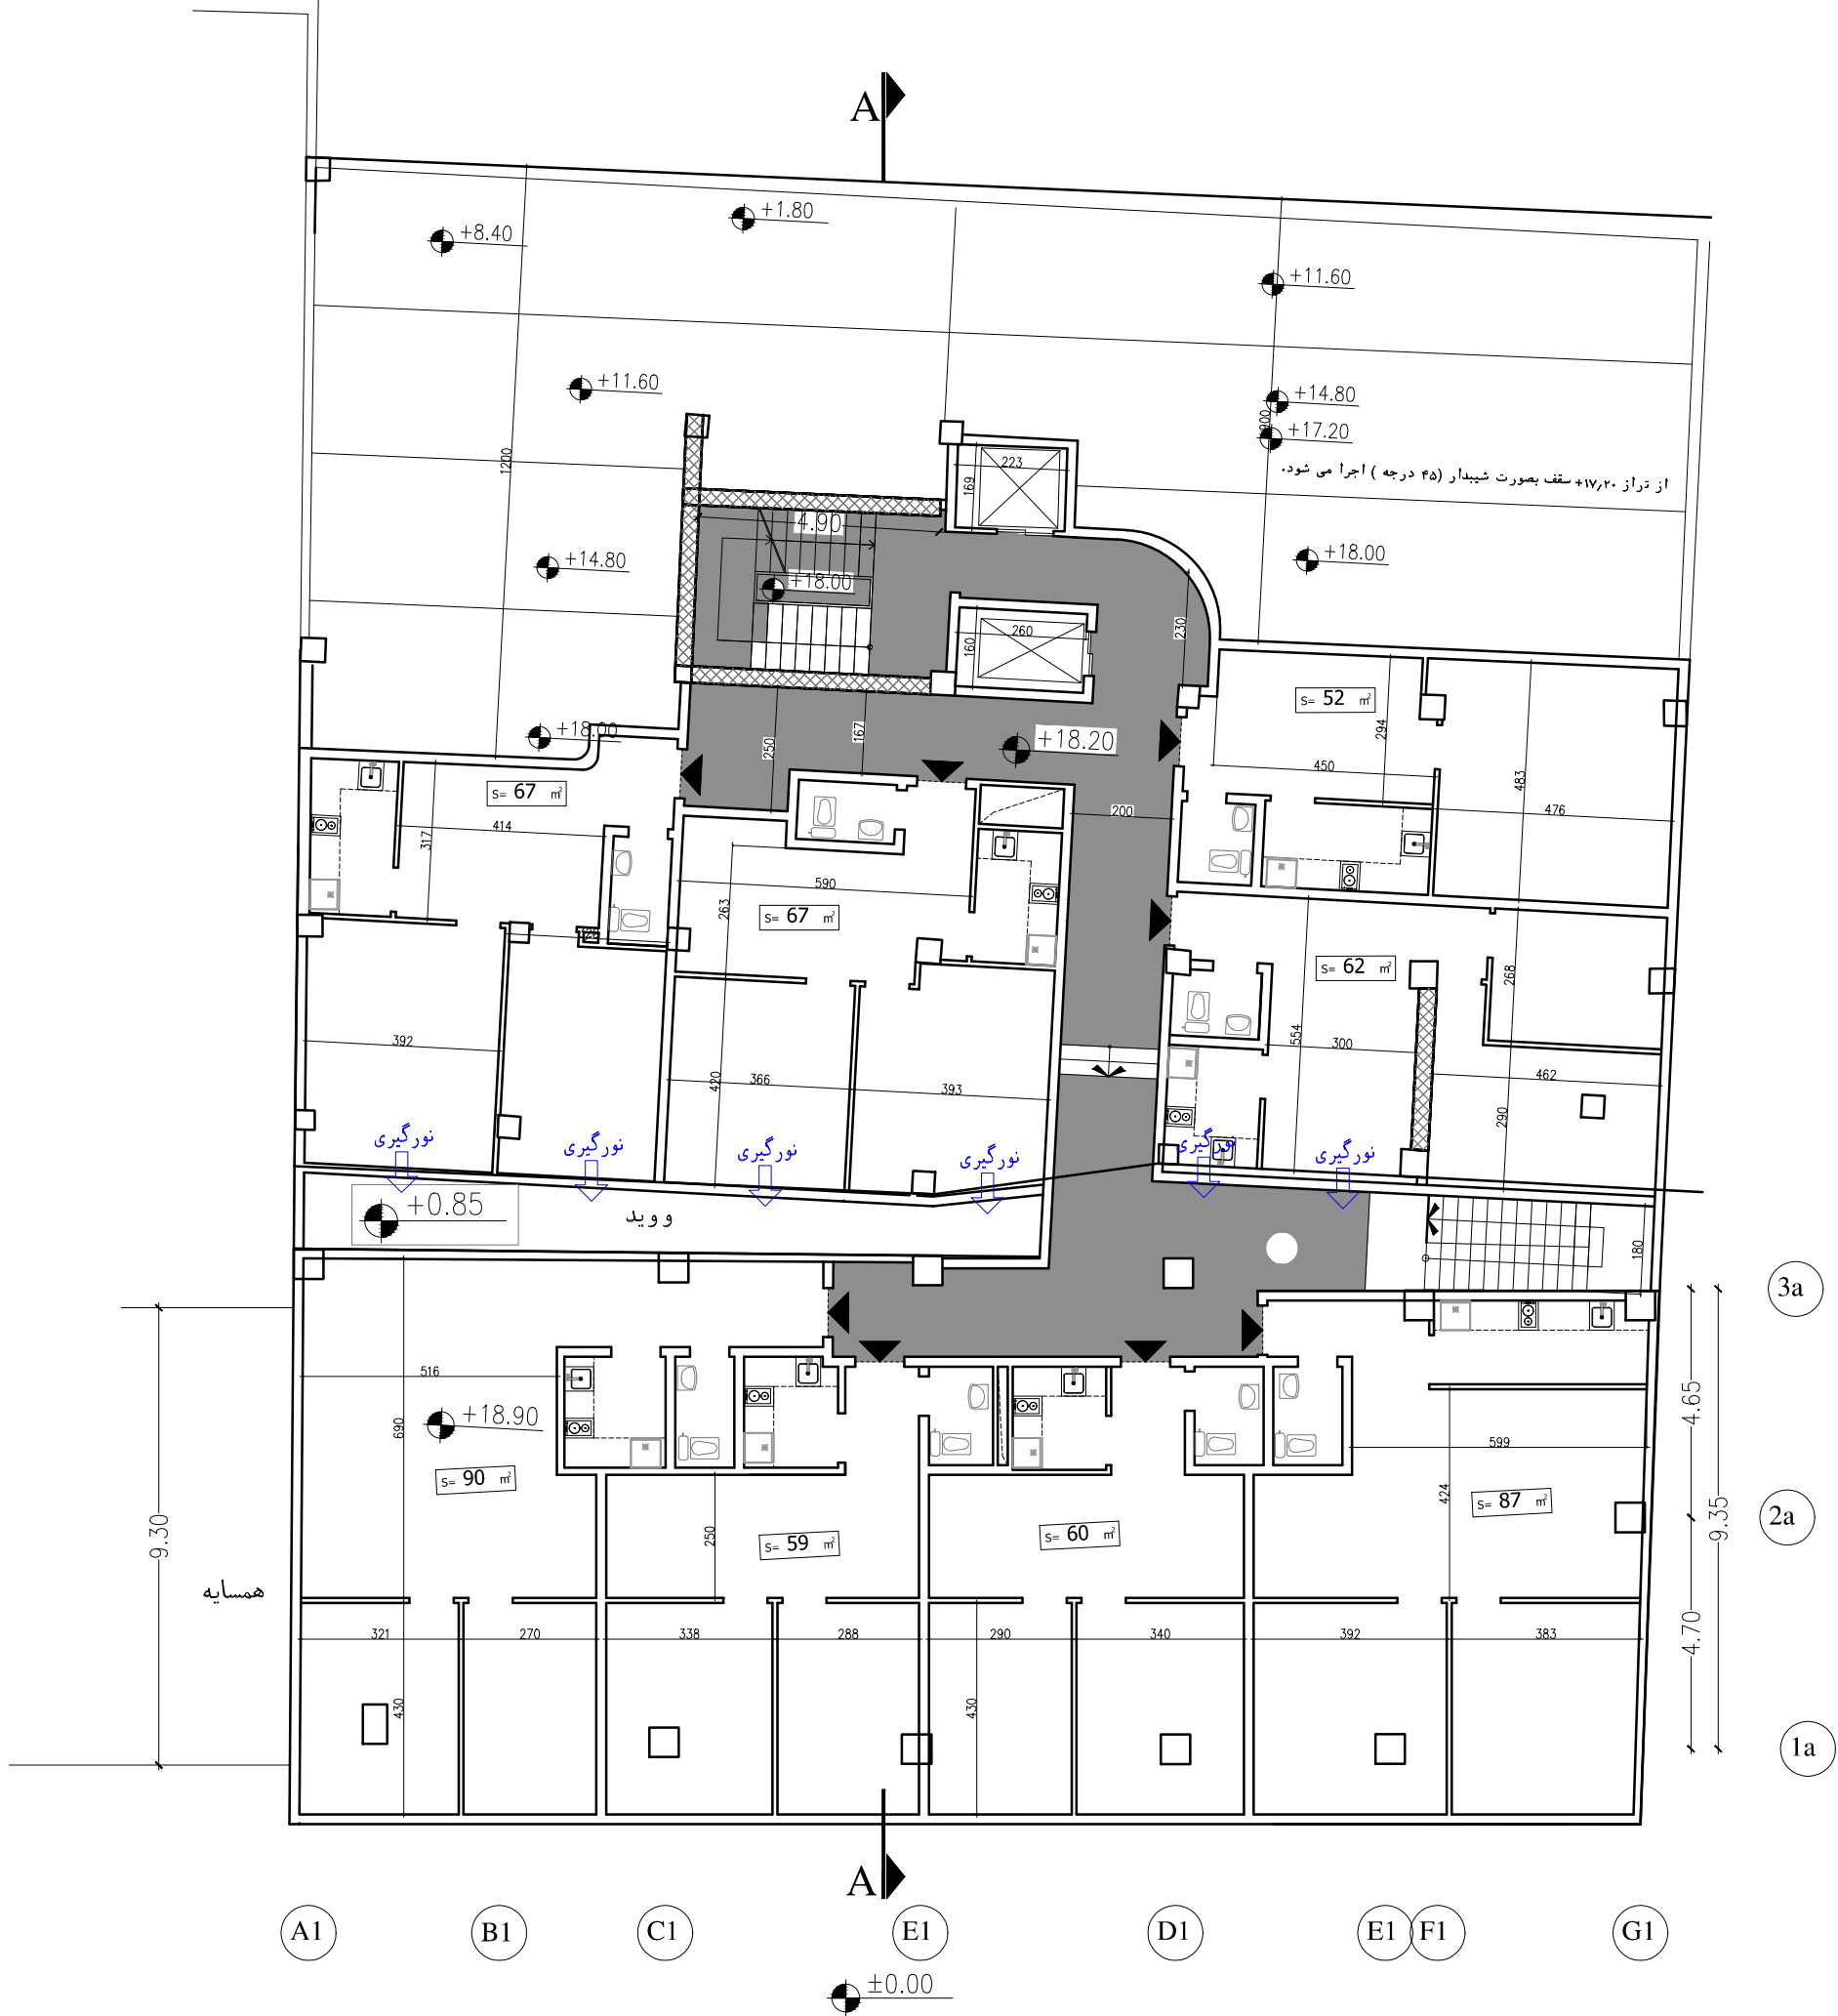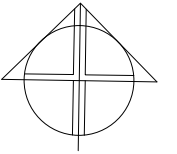

10/13



پلان طبقه پنجم

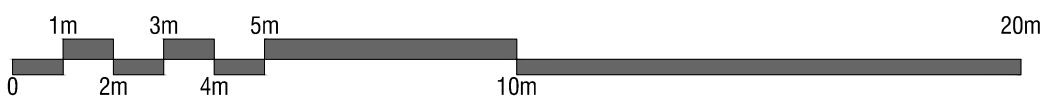






ROYAL TERRACE  
COMPETITION

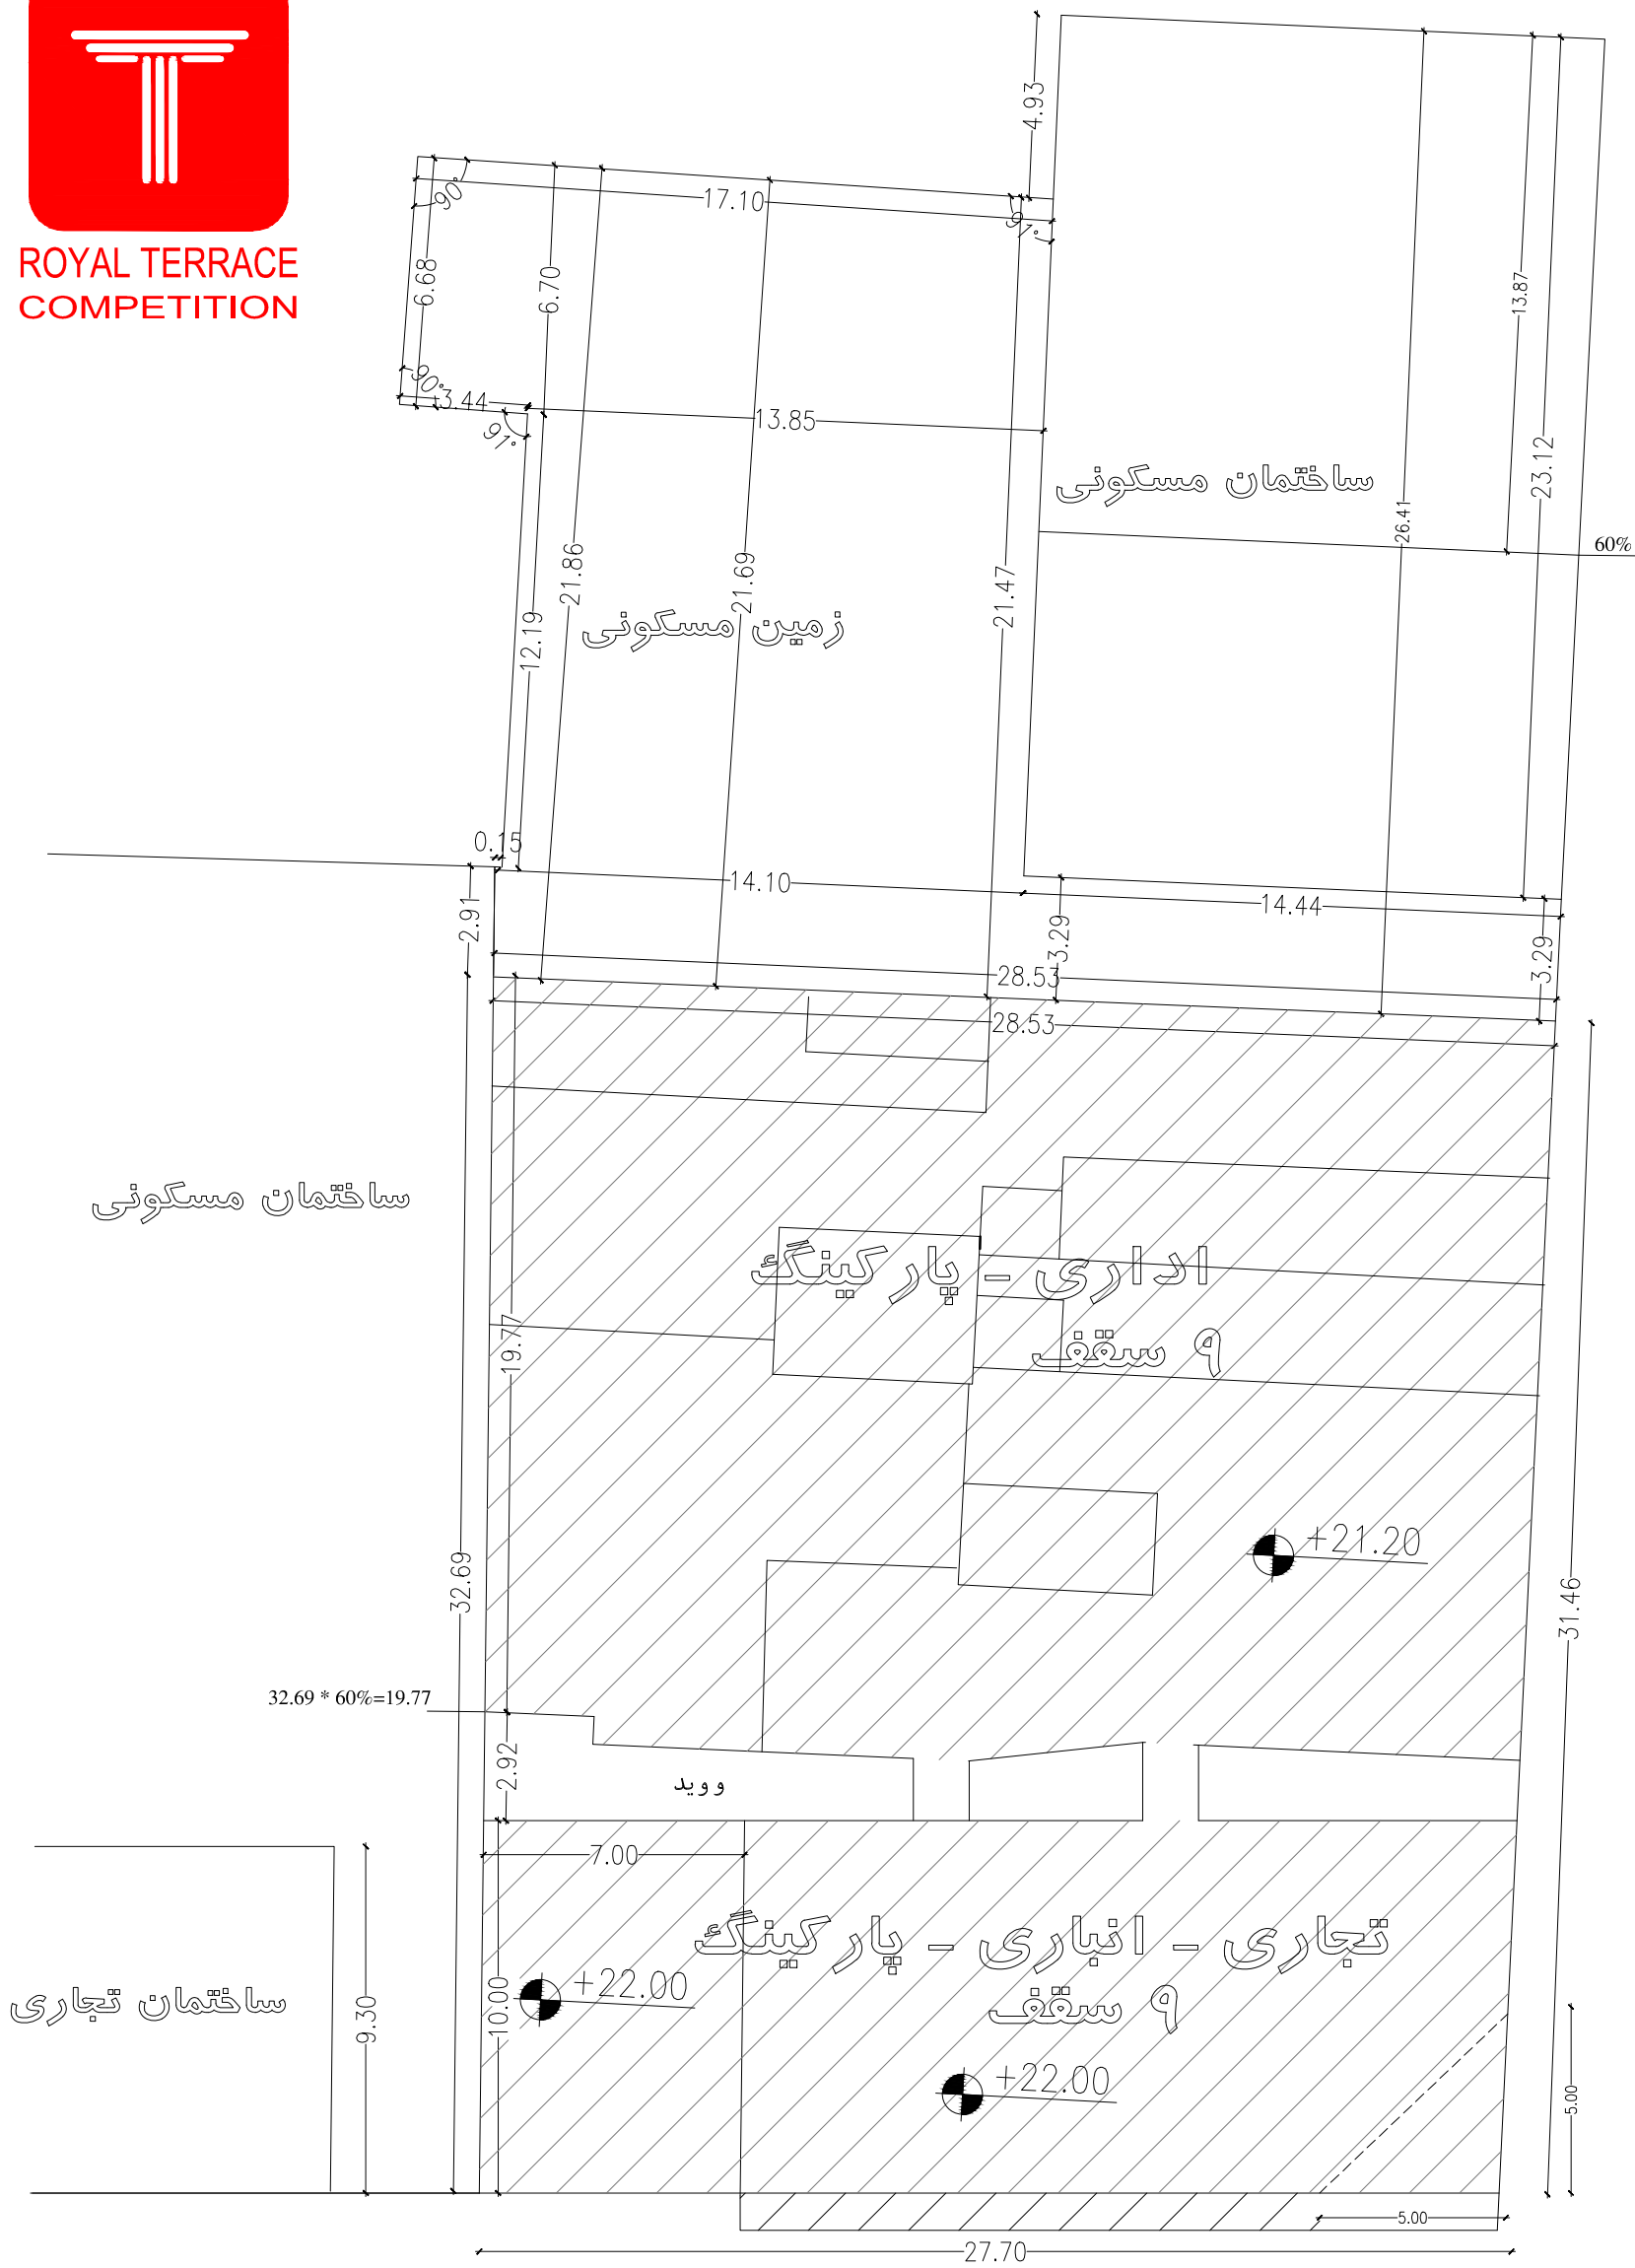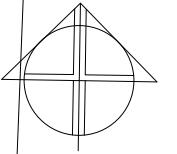

خیابان شریعتی

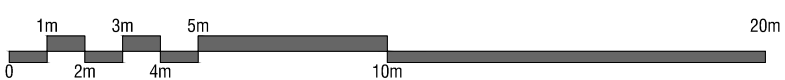

12/13

سایت پلان



ROYAL TERRACE  
COMPETITION

