


Basement Plan -2
 Parking Lots : 10

±0.00

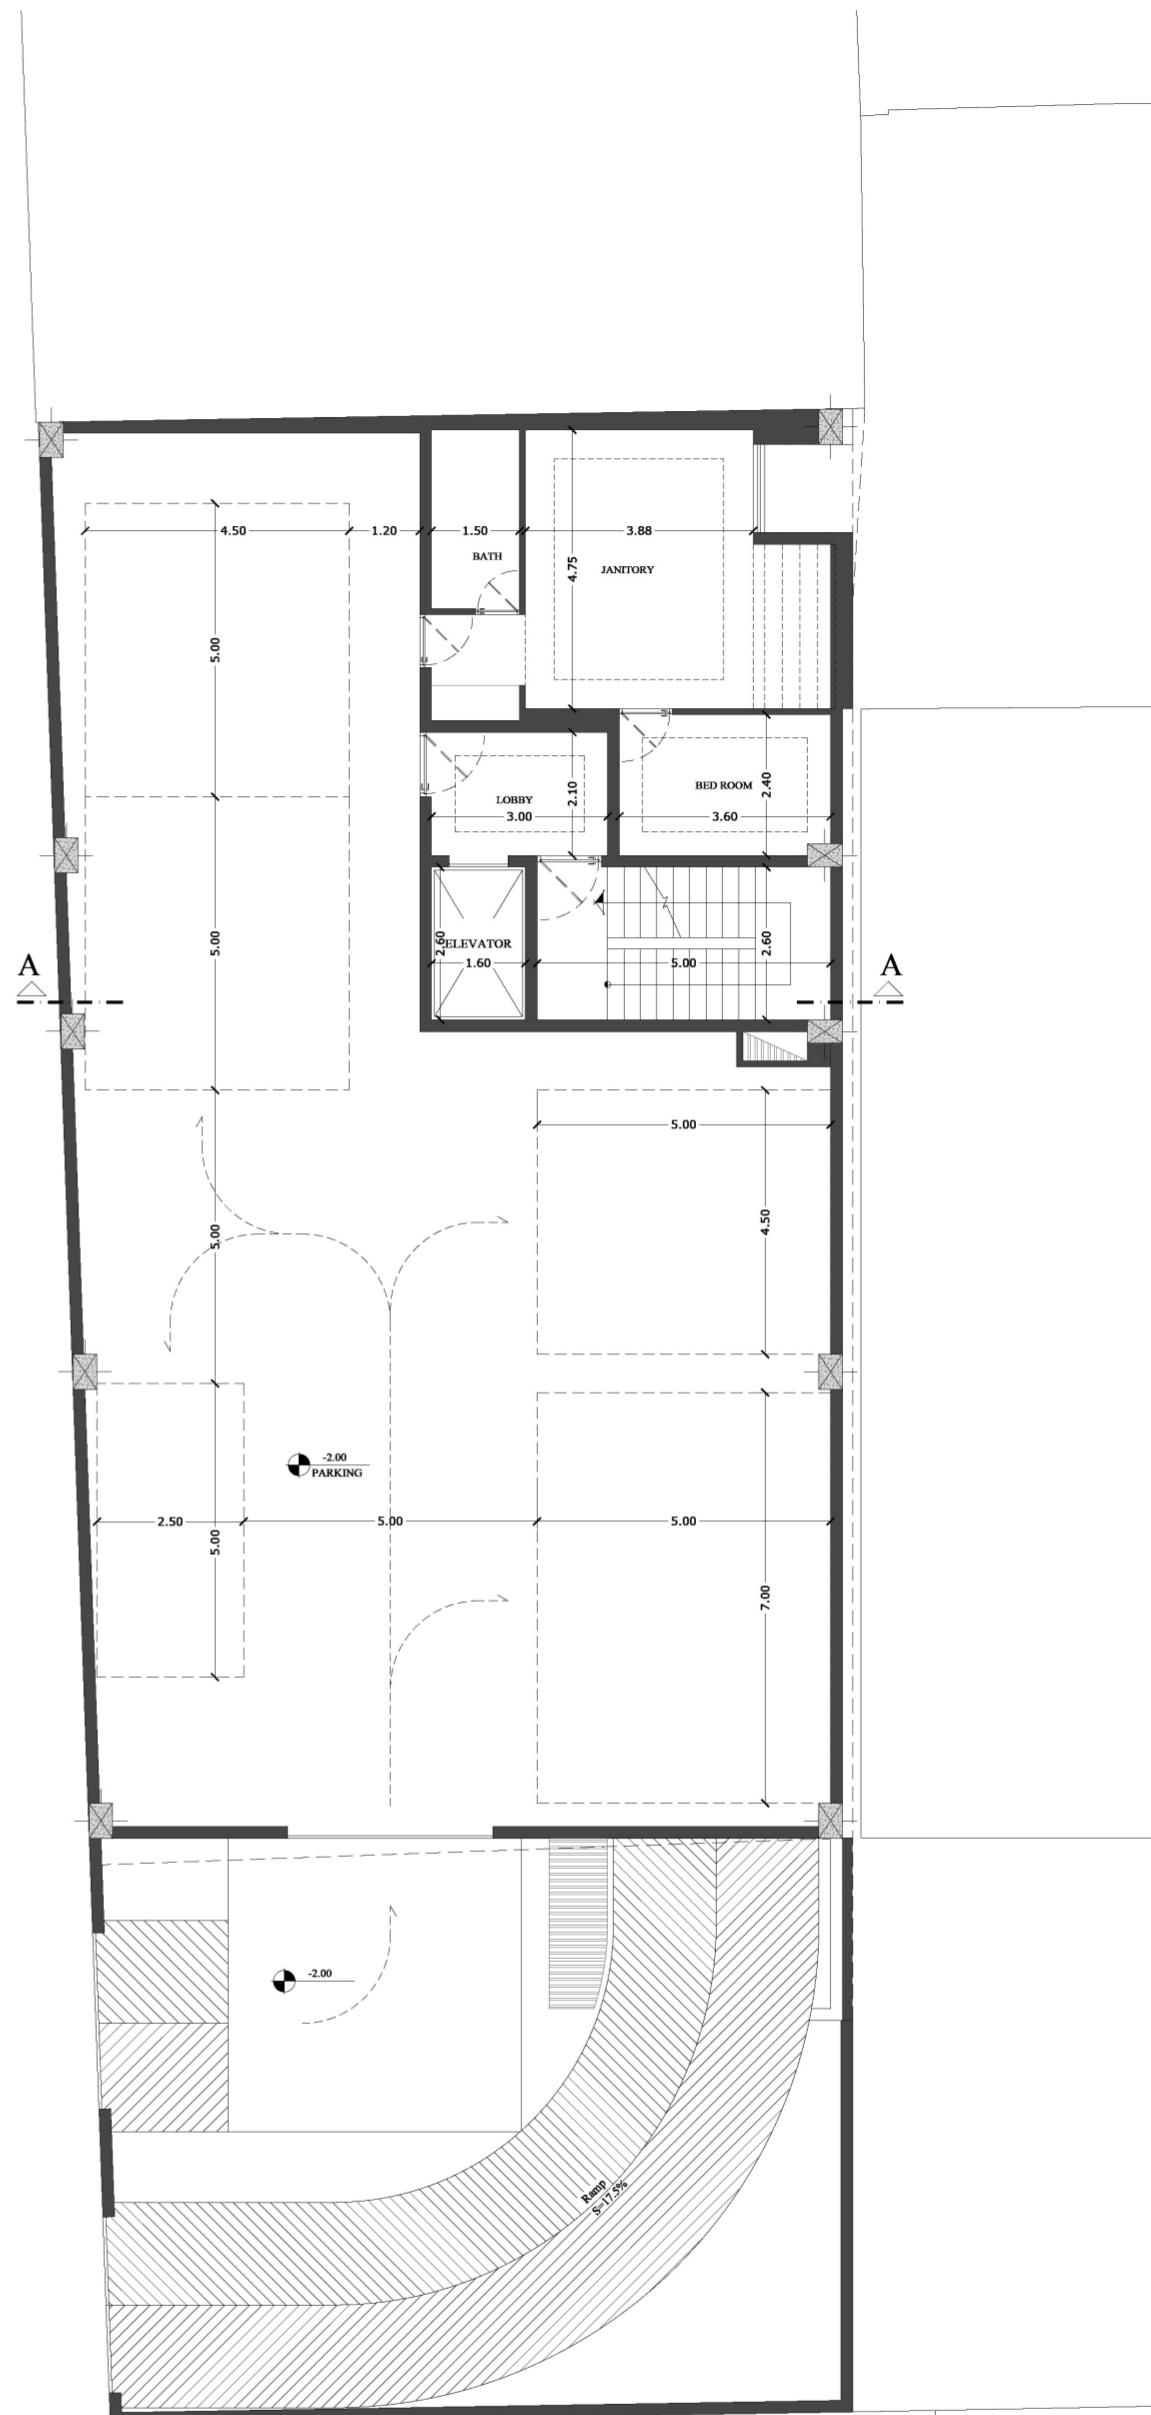


±0.00




-1.85

-1.85

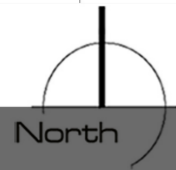


Basement Plan -1
 Parking Lots : 10

±0.00

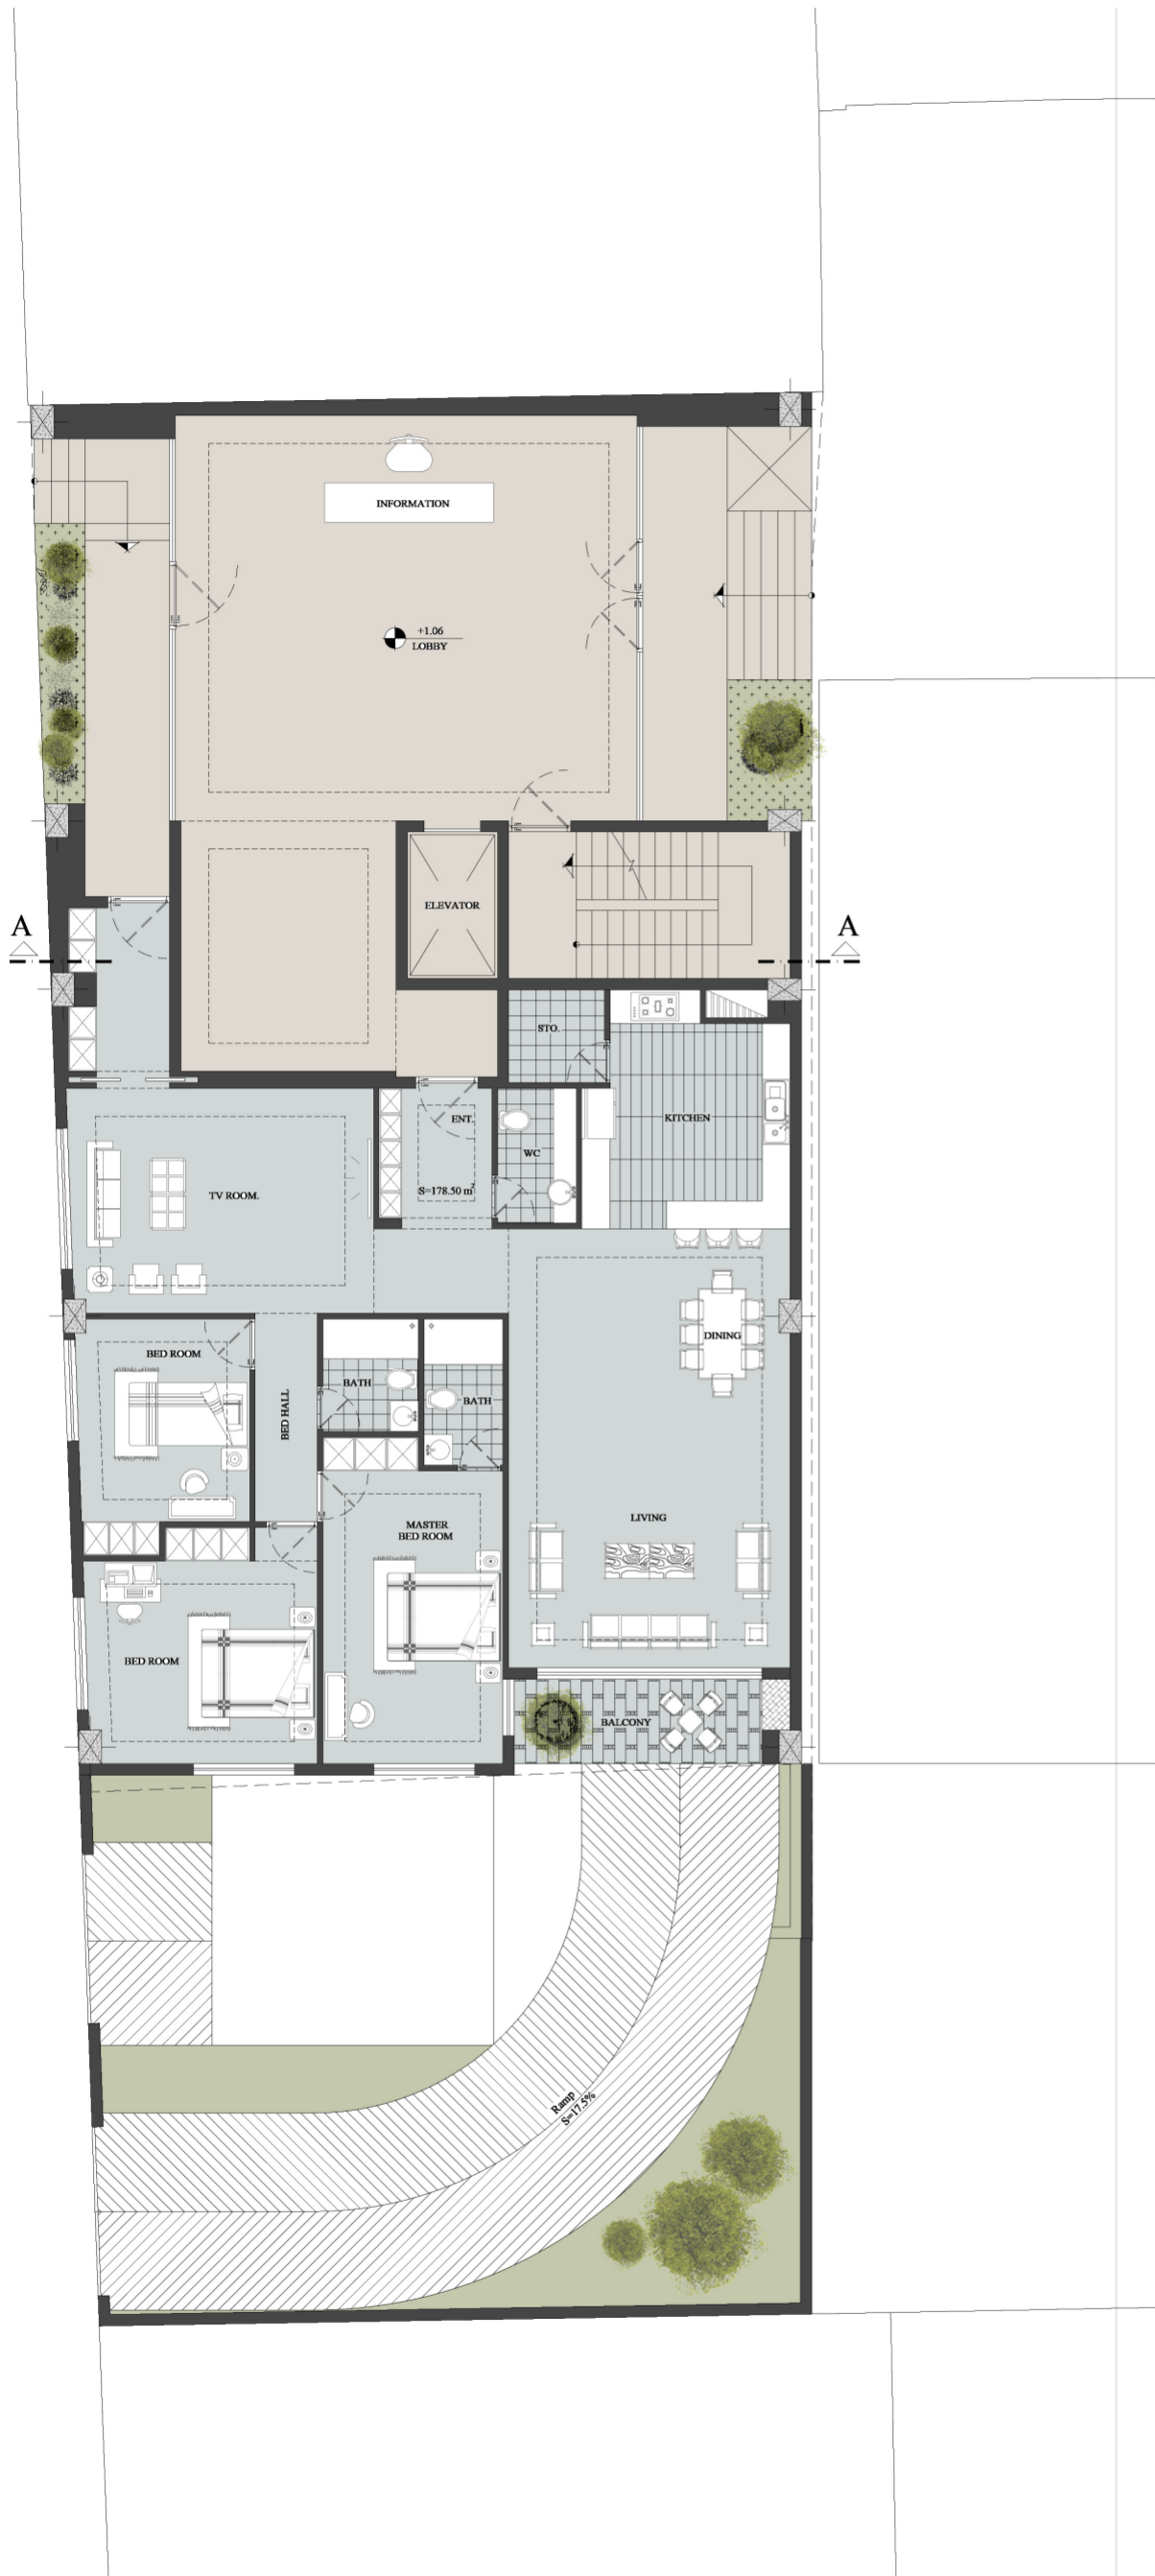

-1.85

±0.00

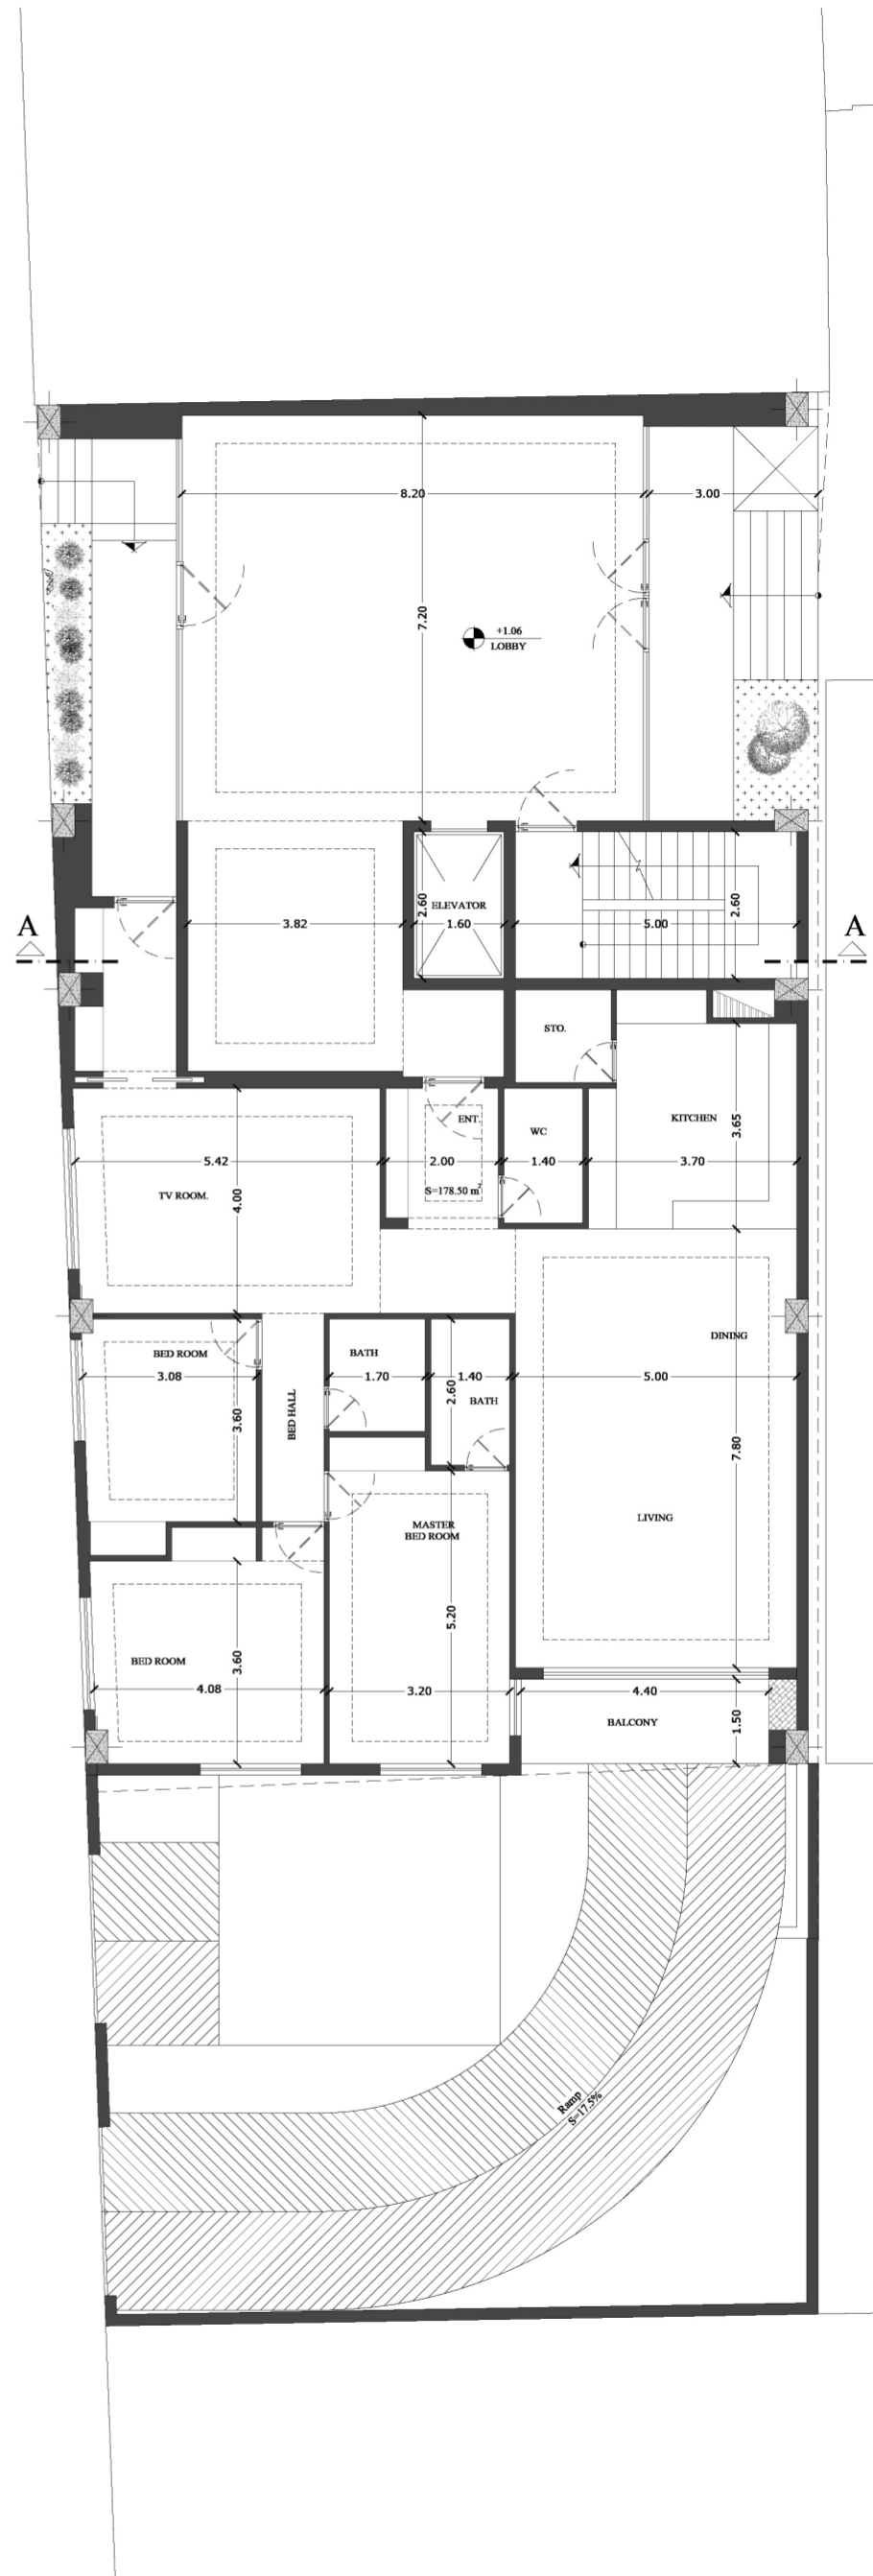


-1.85



North


Ground Floor Plan
South Unit : 178.50 m²

±0.00

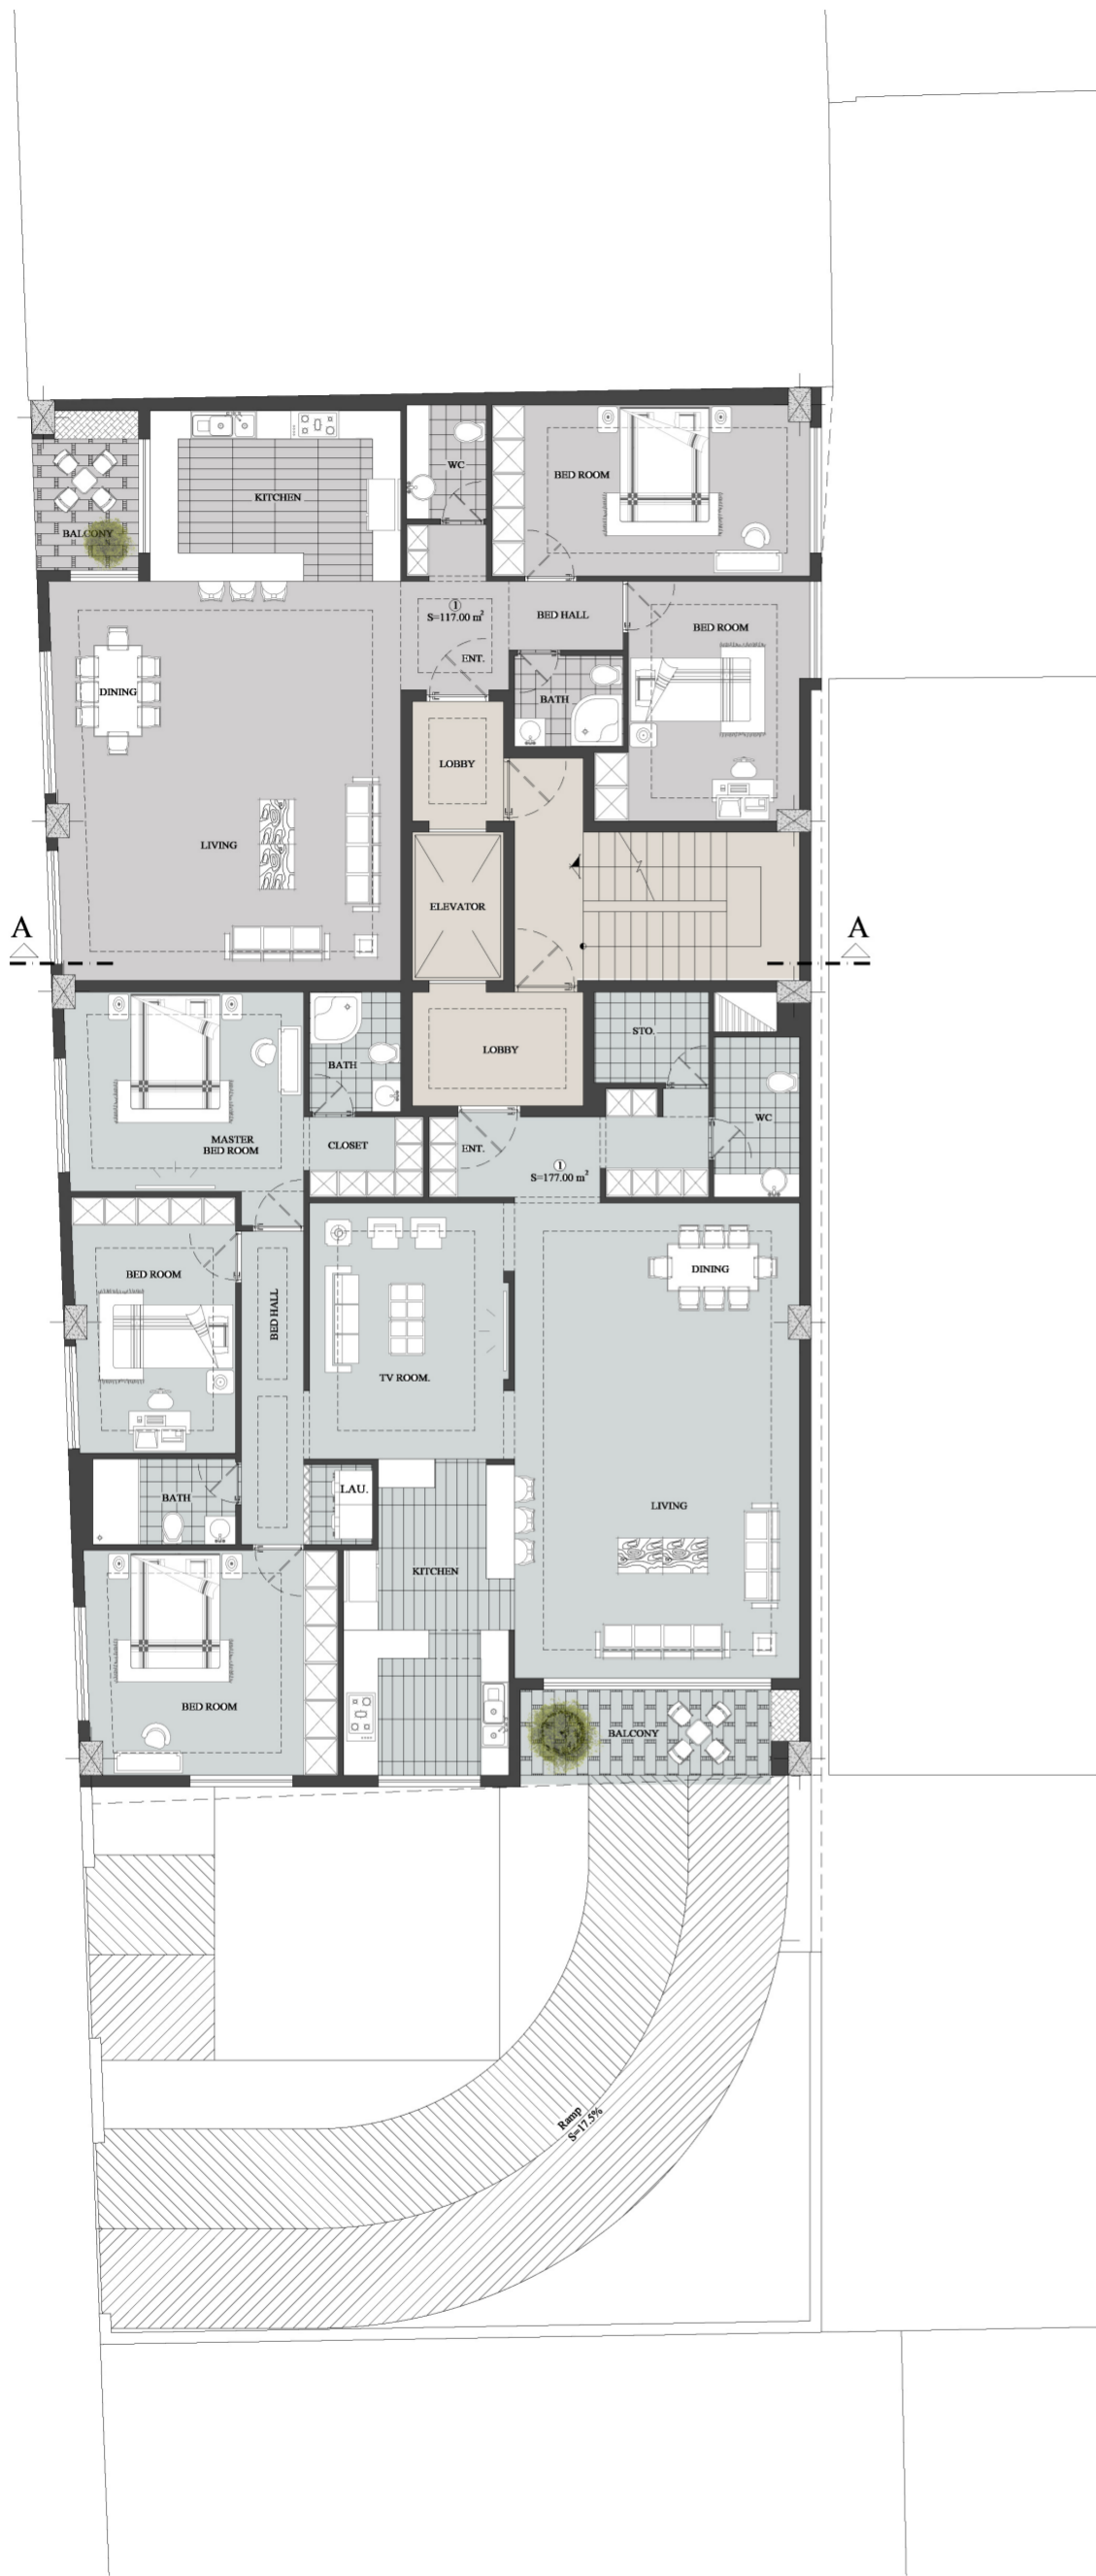

-1.85



±0.00

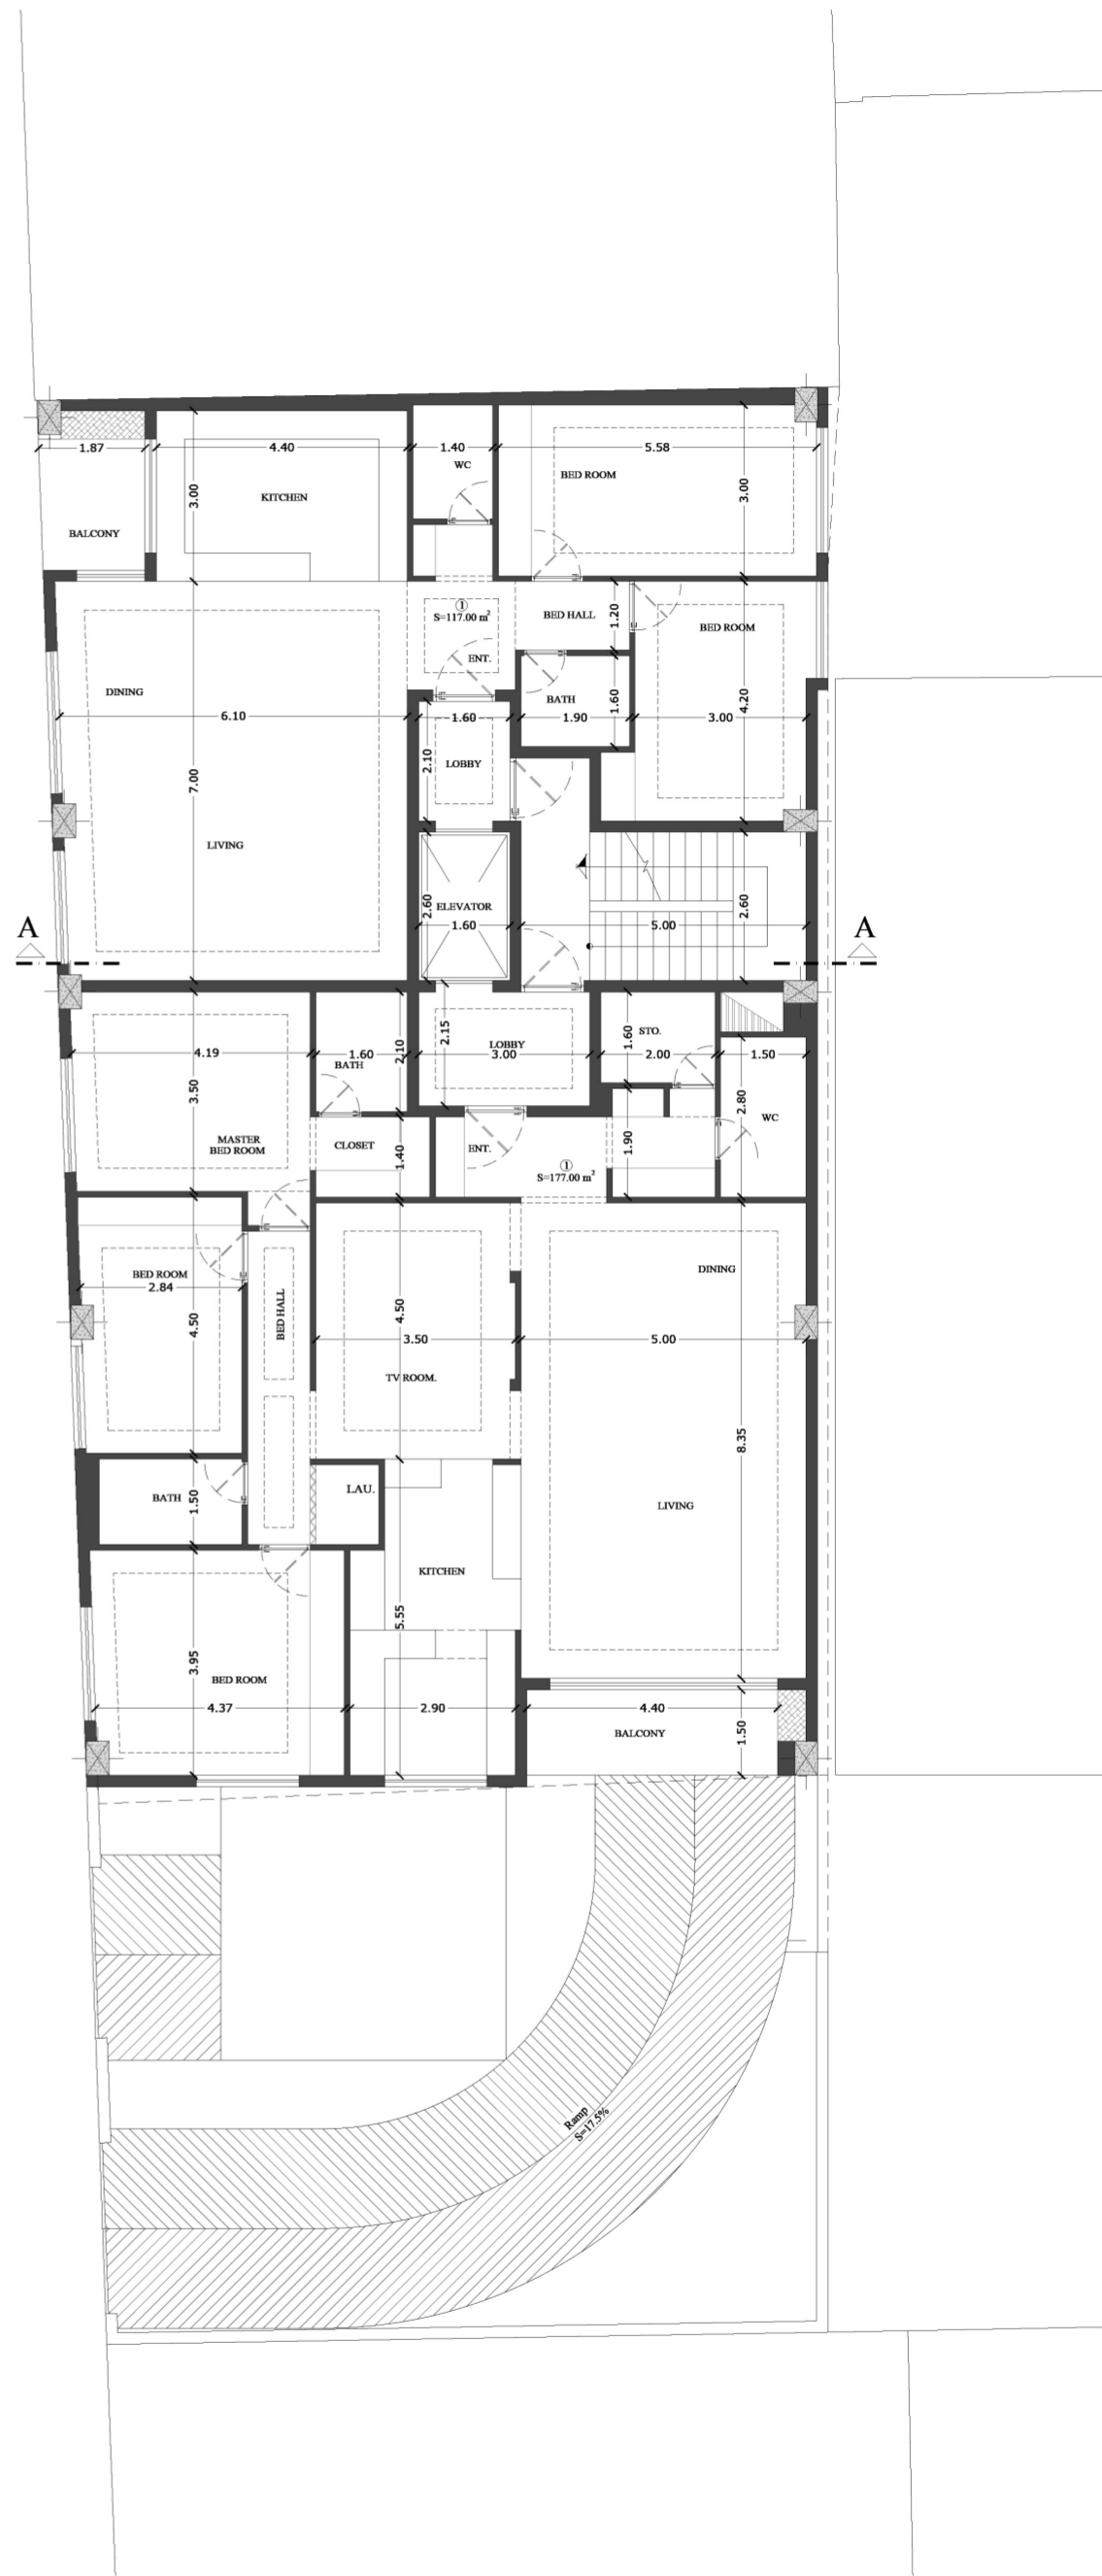




-1.85




Typical Floor Plan
 North Unit : 117.00 m²
 South Unit : 177.00 m²

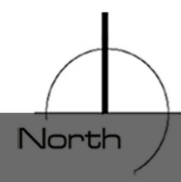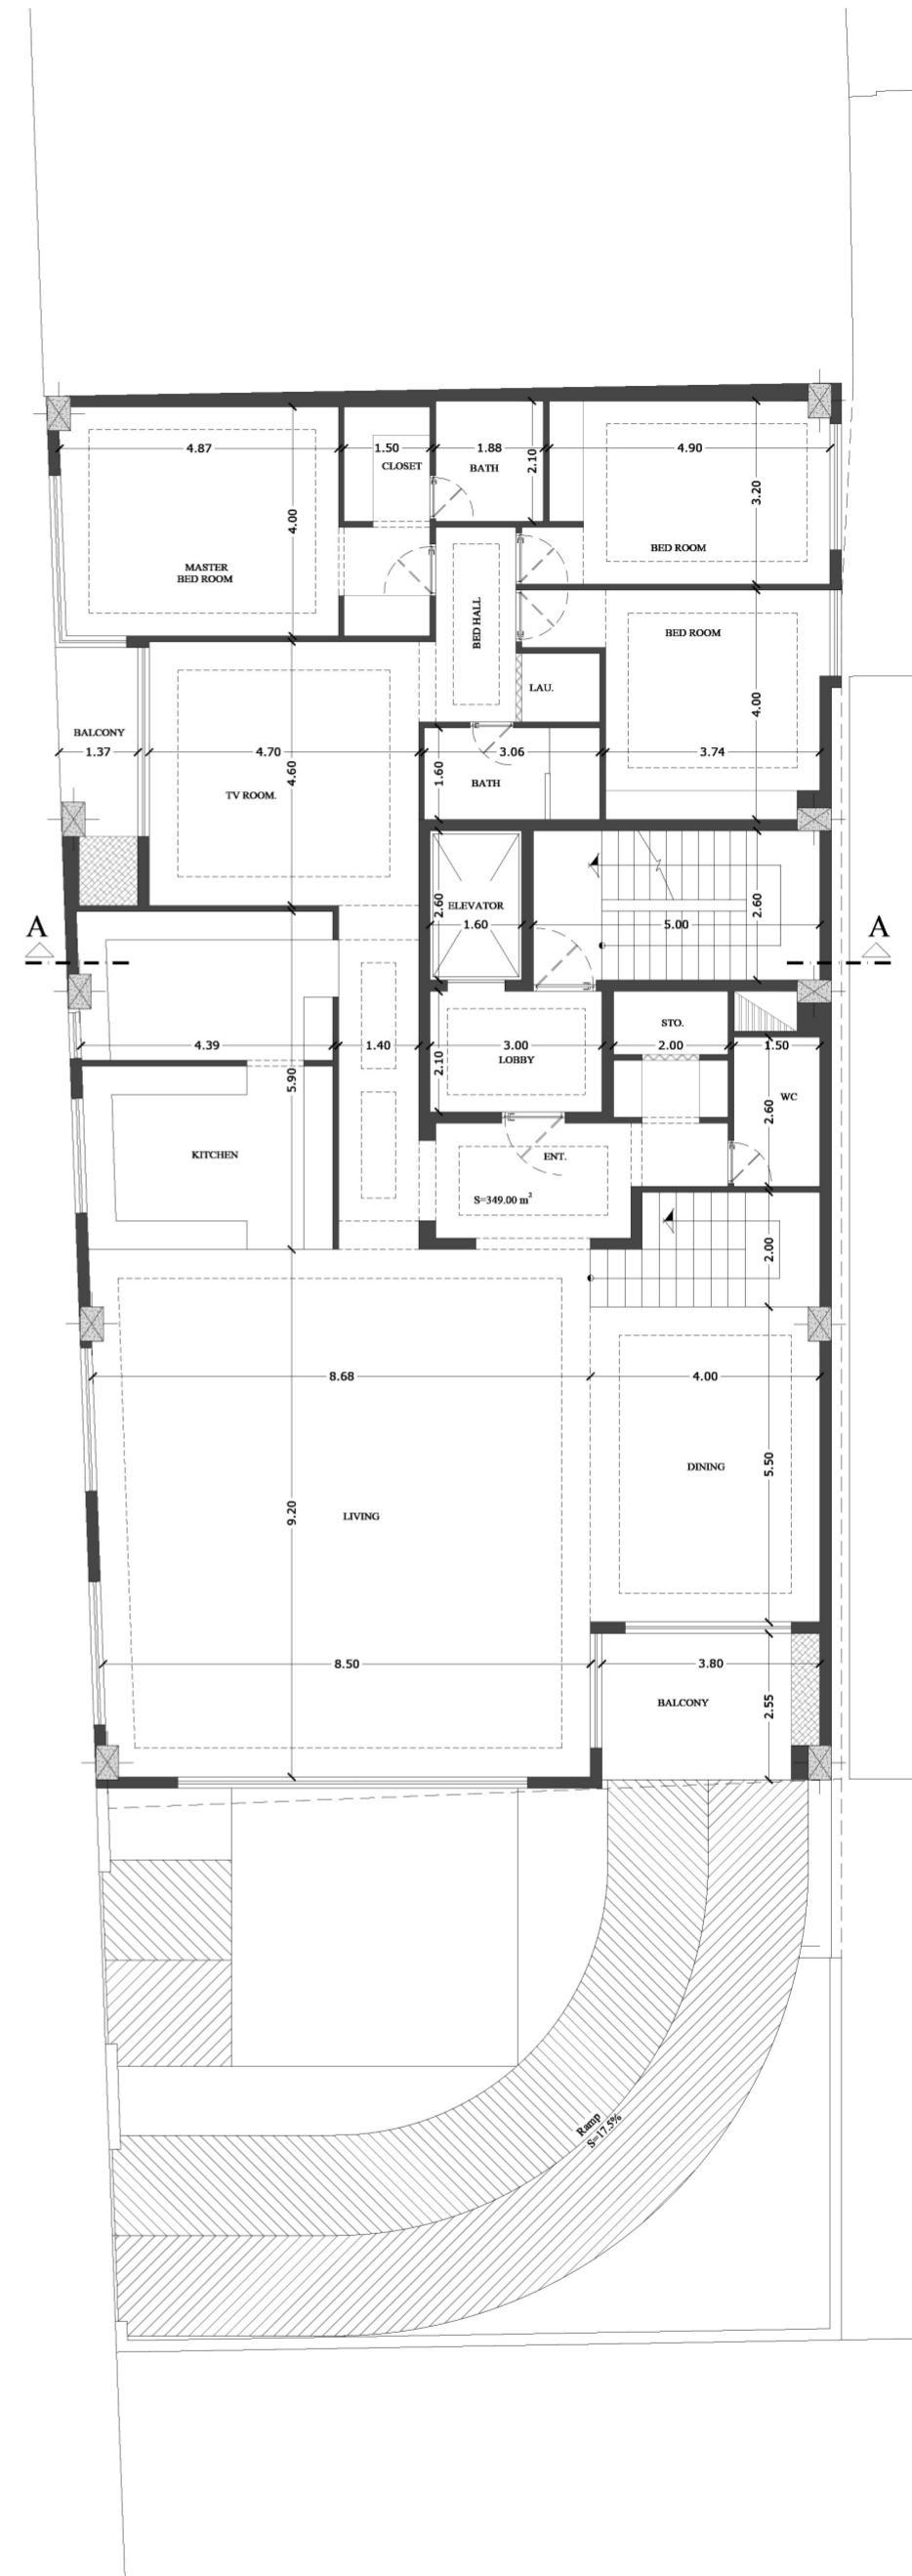

6th Floor Plan
 Duplex Unit : 349.00 m²

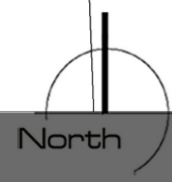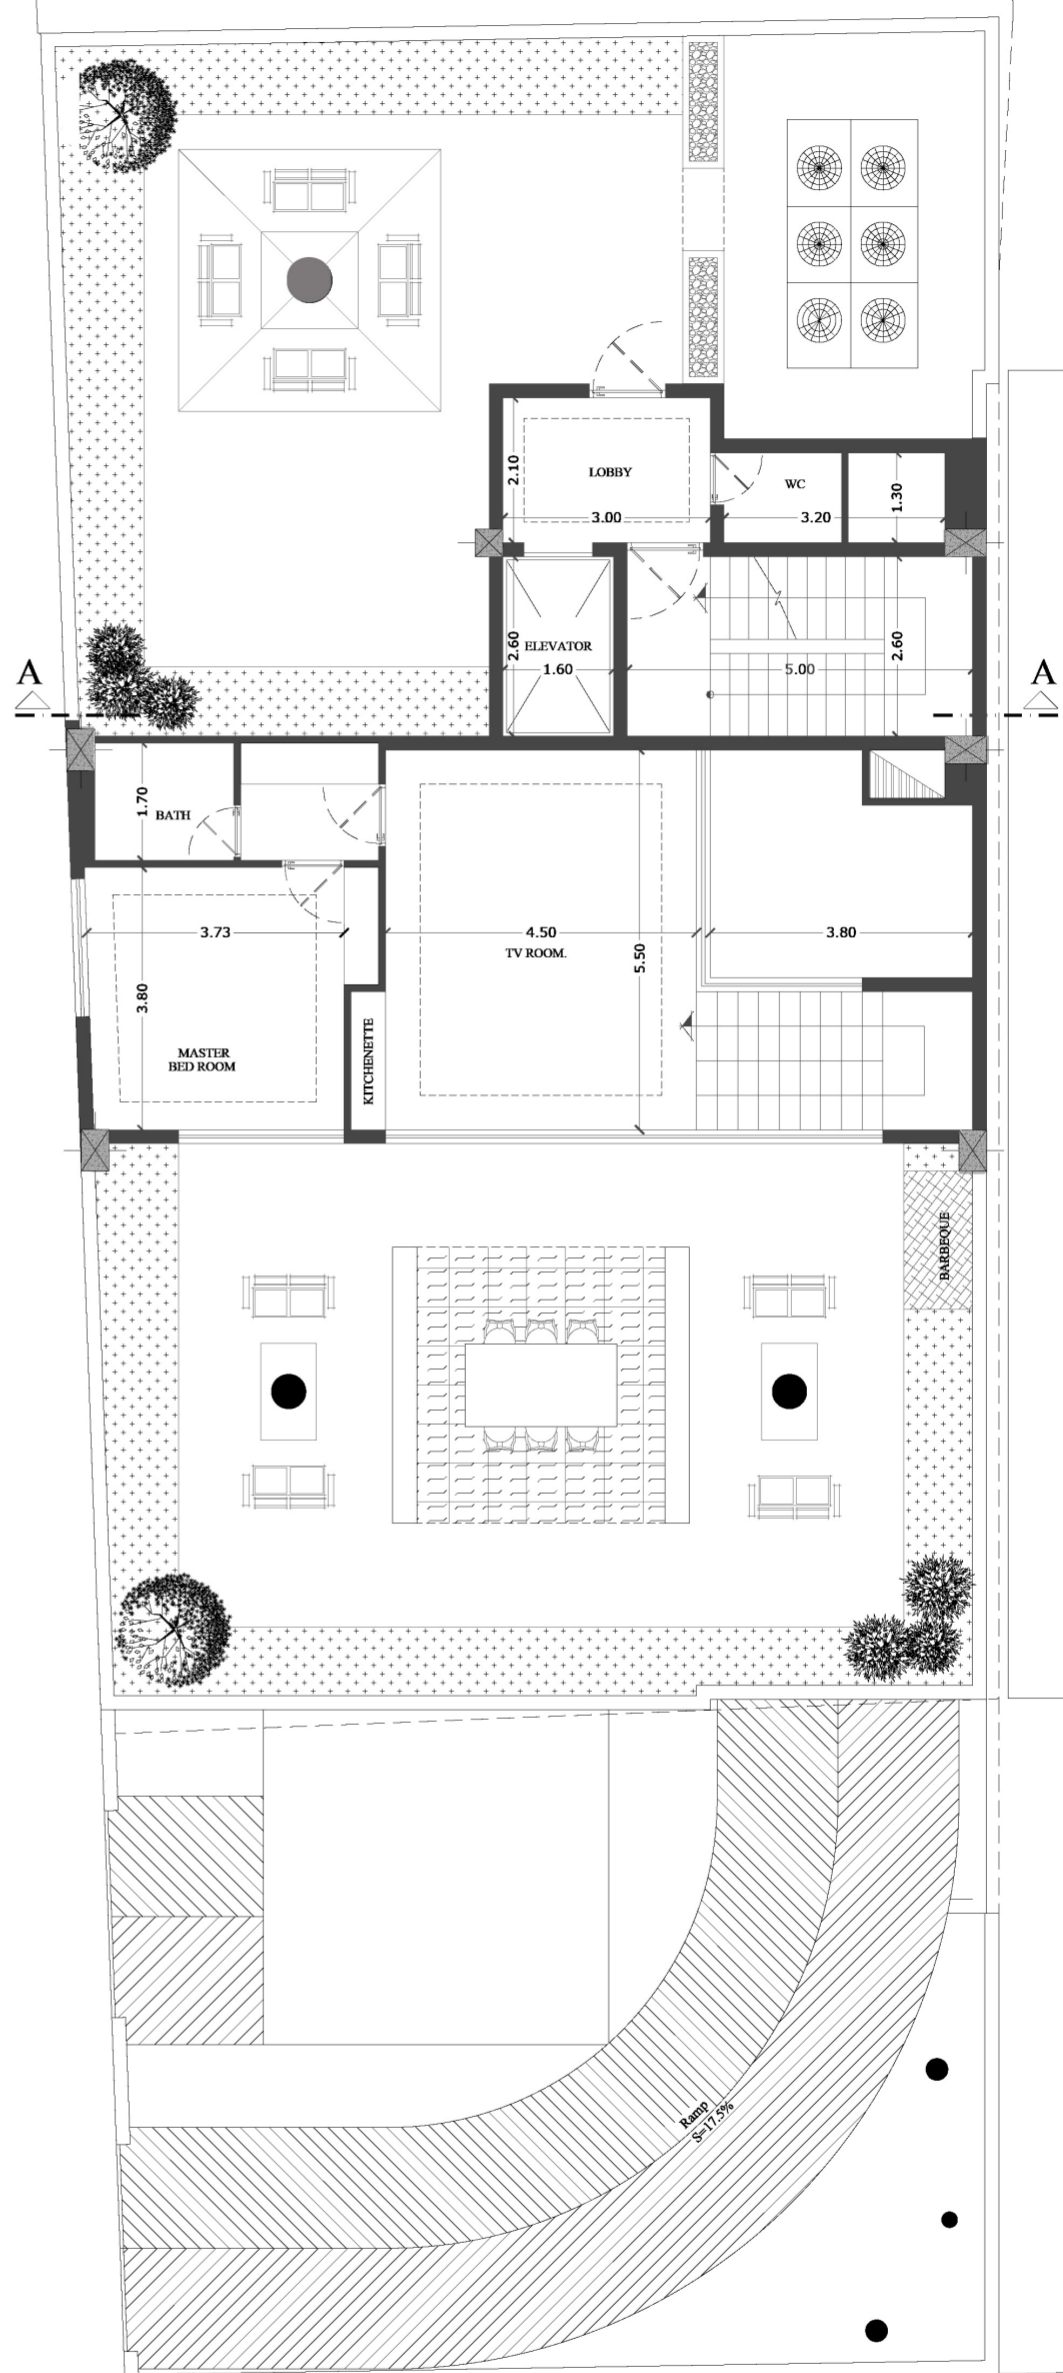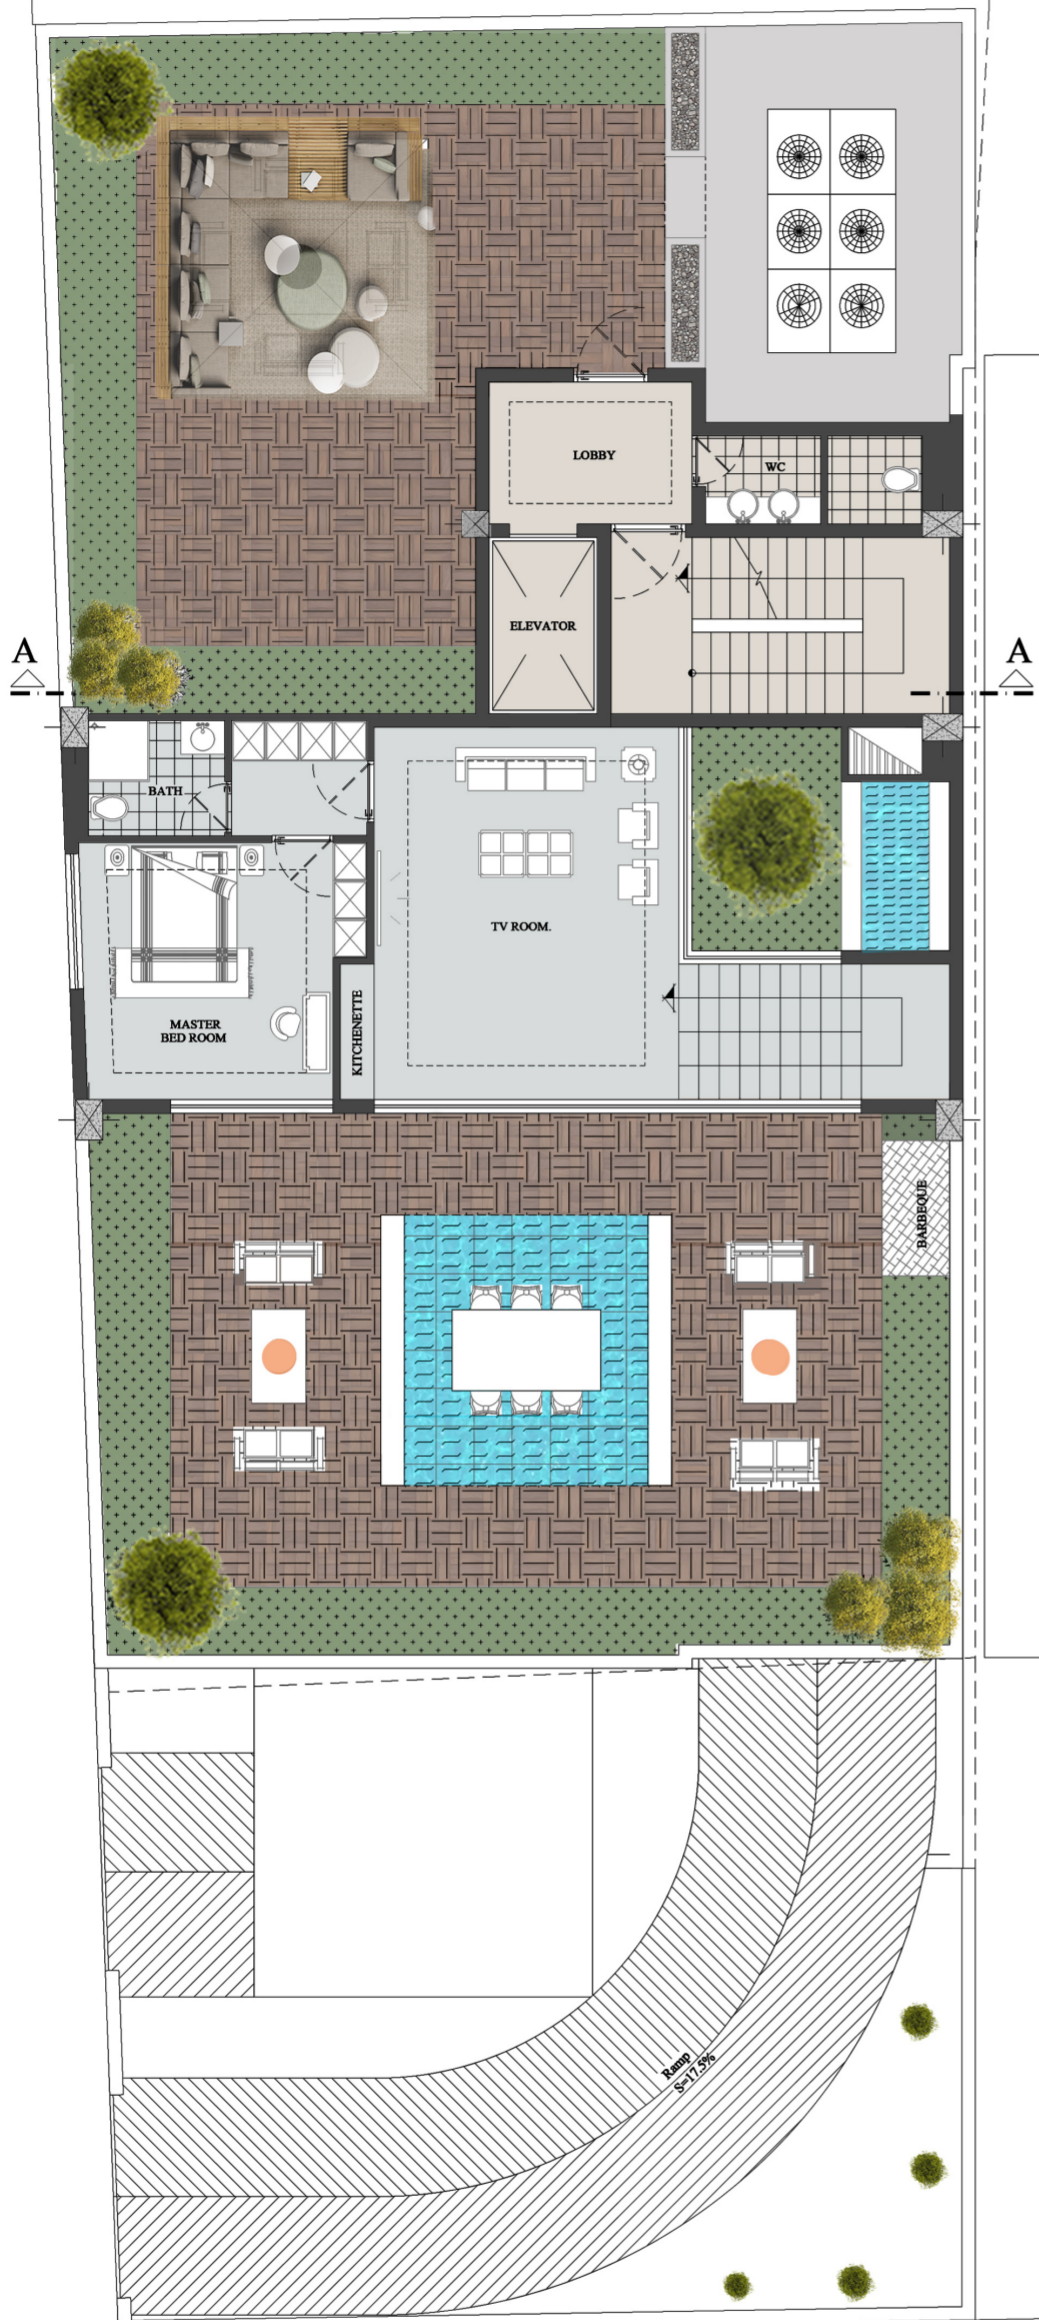

Roof Plan

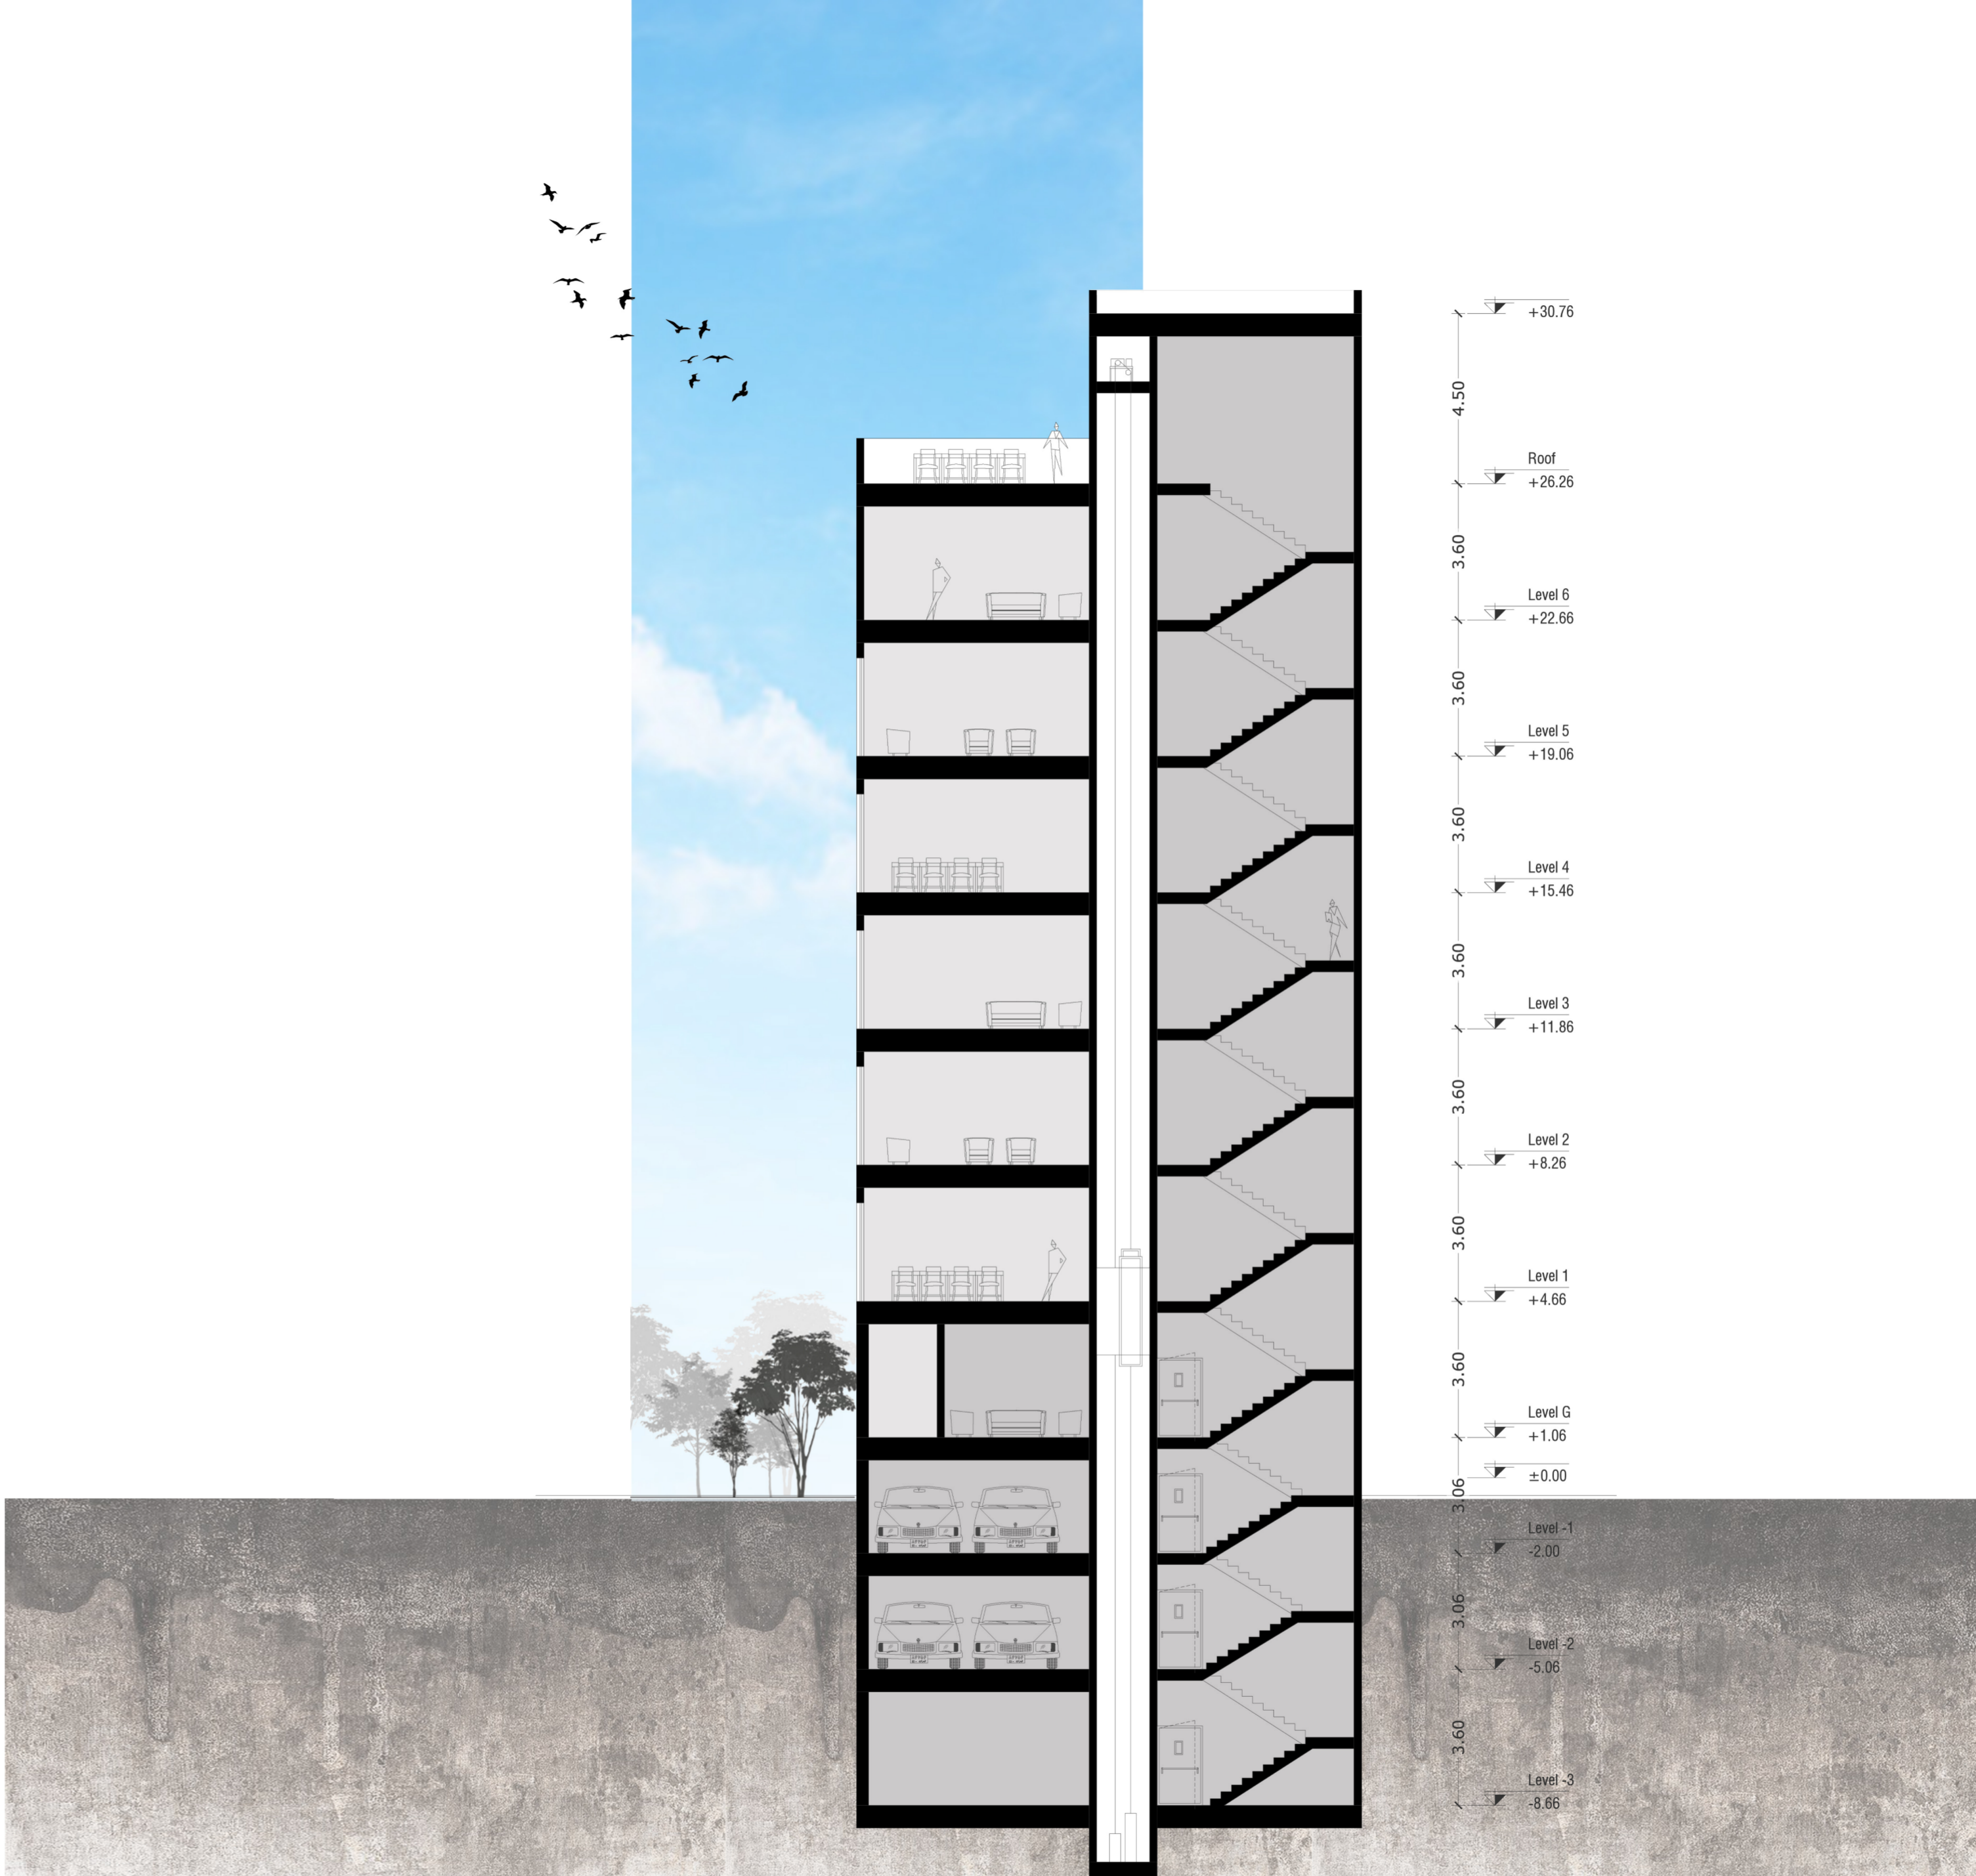

Section A - A