
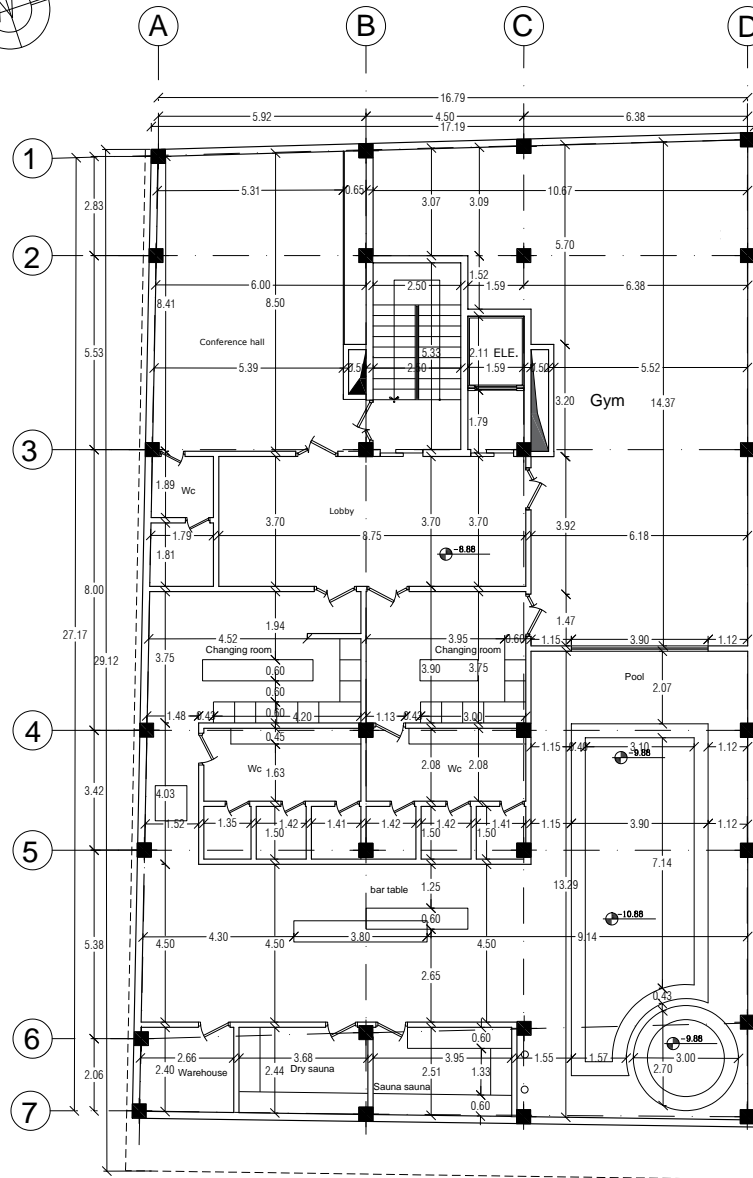


Parking -3 Plan

sc 1:100

 

Parking -3 Dimension Plan


sc  1:100



1
B

A


A

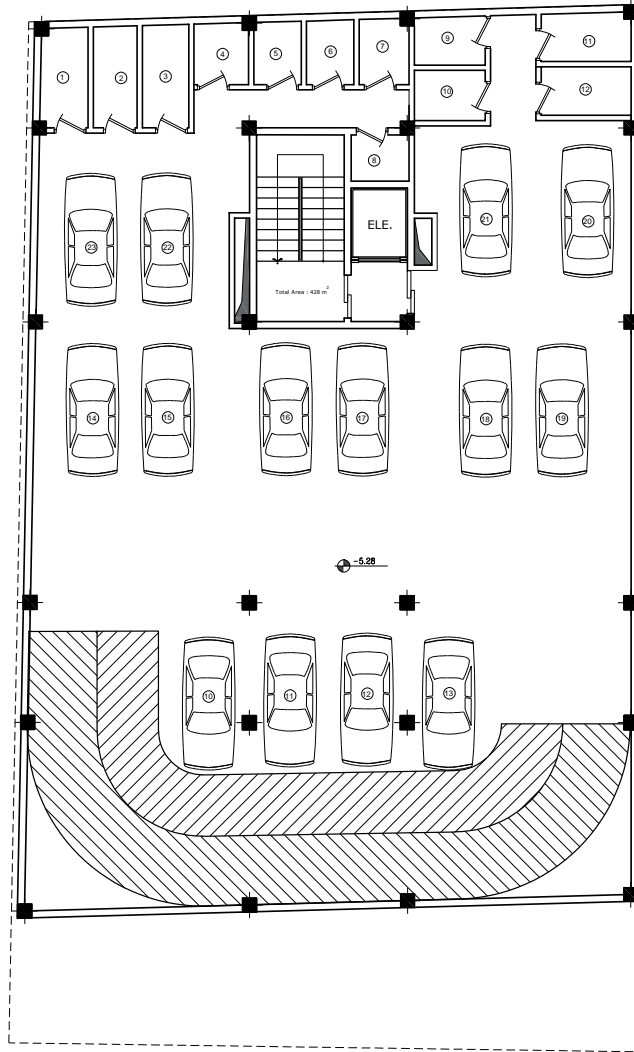

B


Parking -2 Plan

sc  1:100

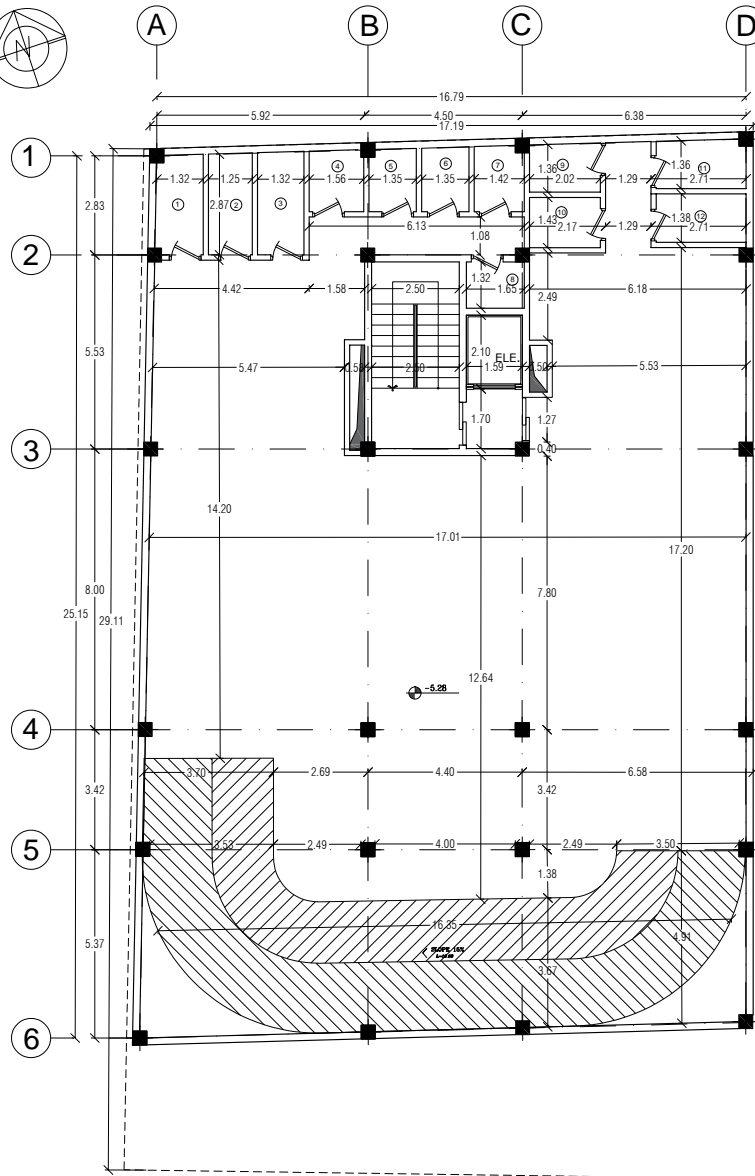


Parking -2 Dimension Plan

sc  1:100

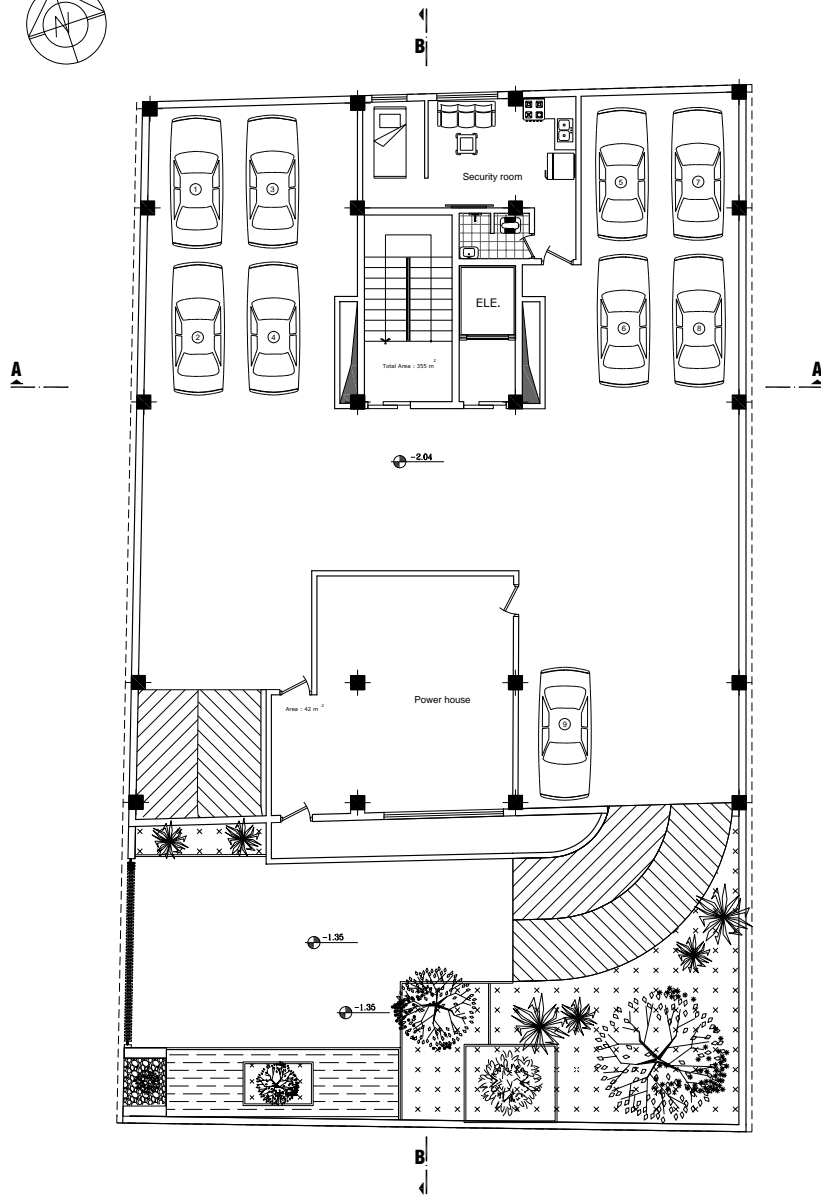

Parking -1 Plan

sc  1:100

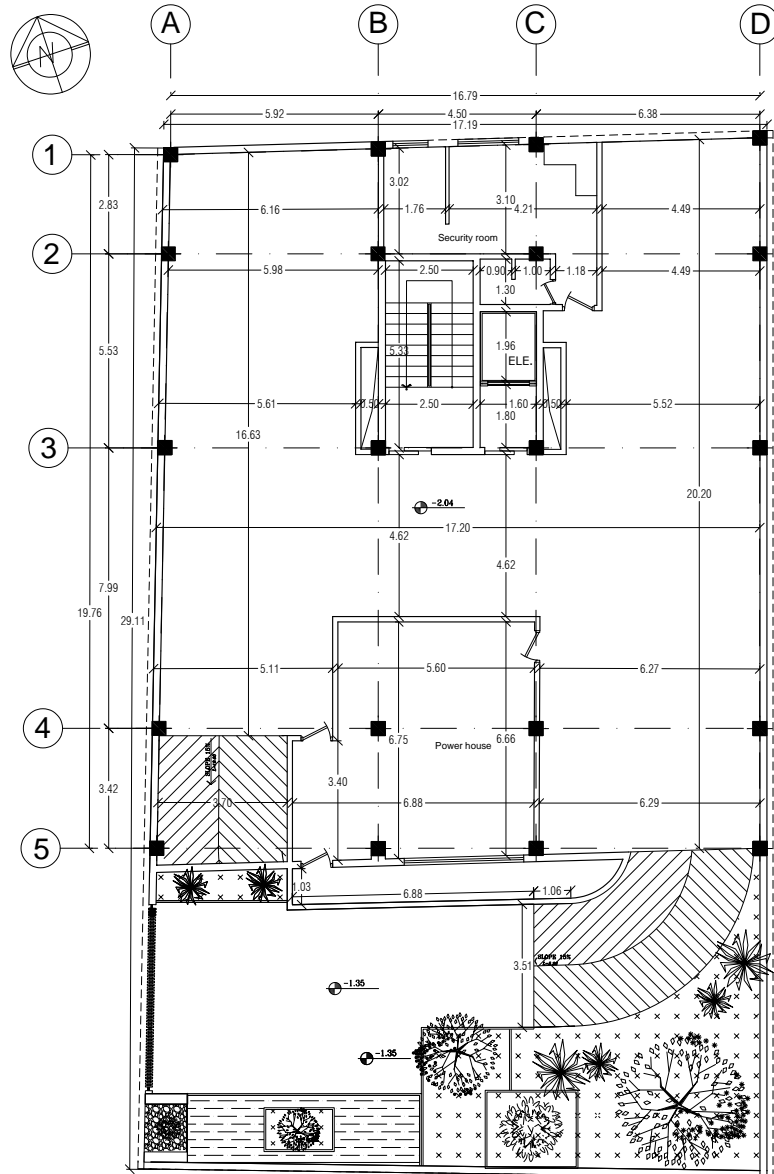


Parking -1 Dimension Plan

sc  1:100



A

B

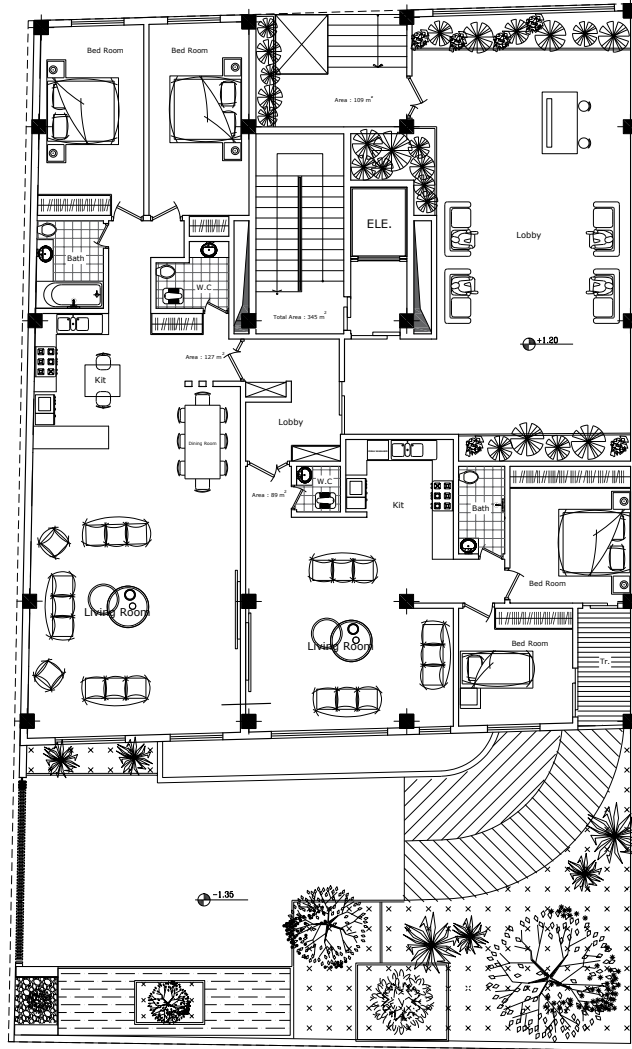



A

B


Ground Floor Decoration Plan

sc  1:100

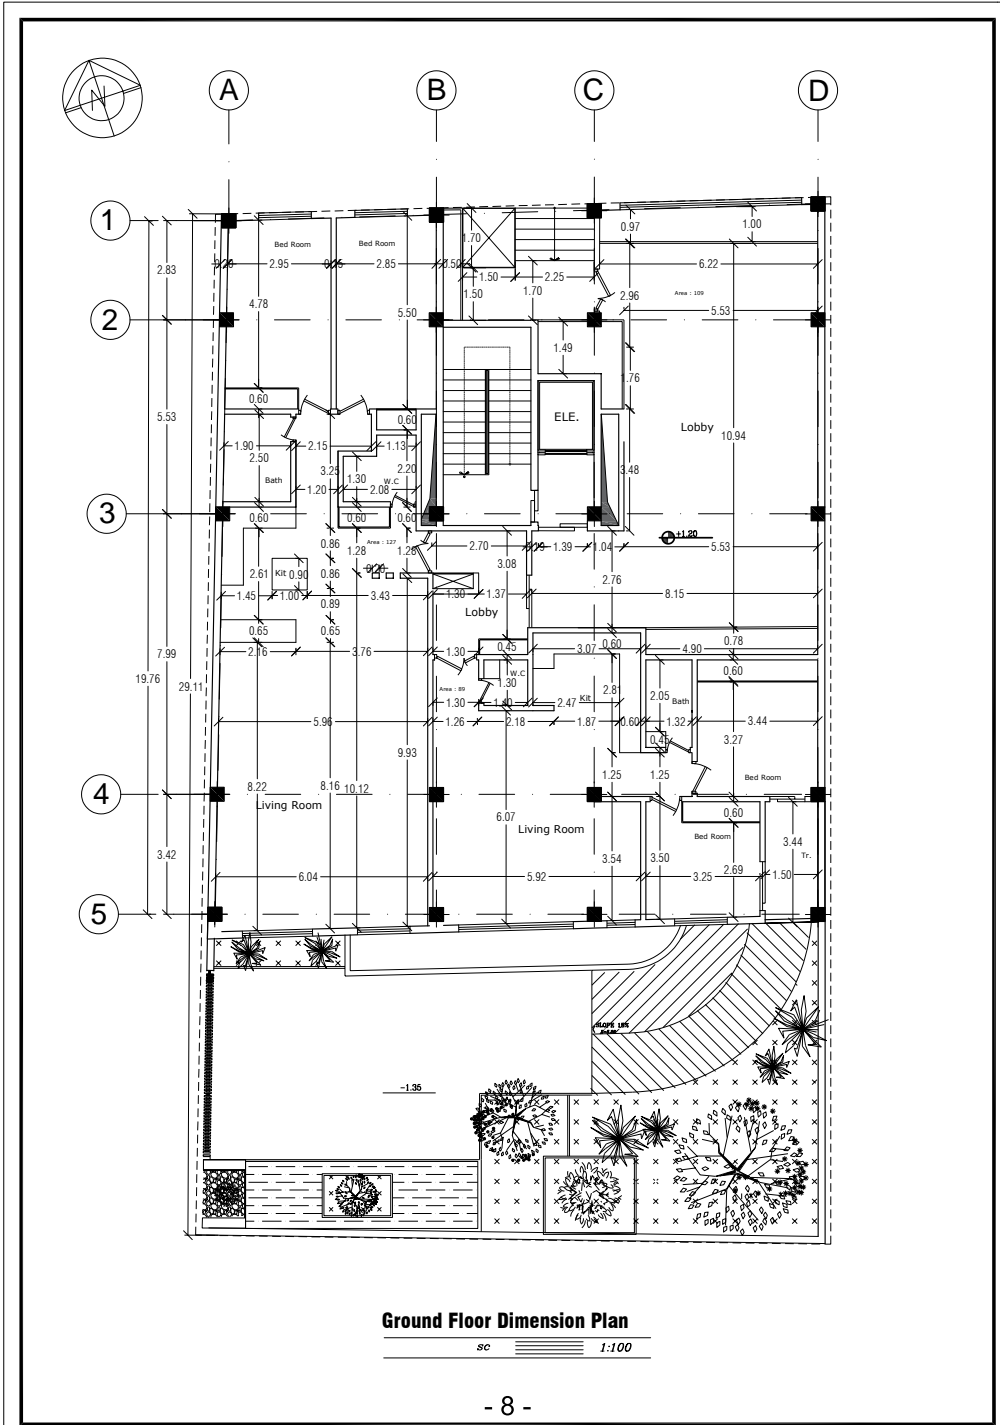

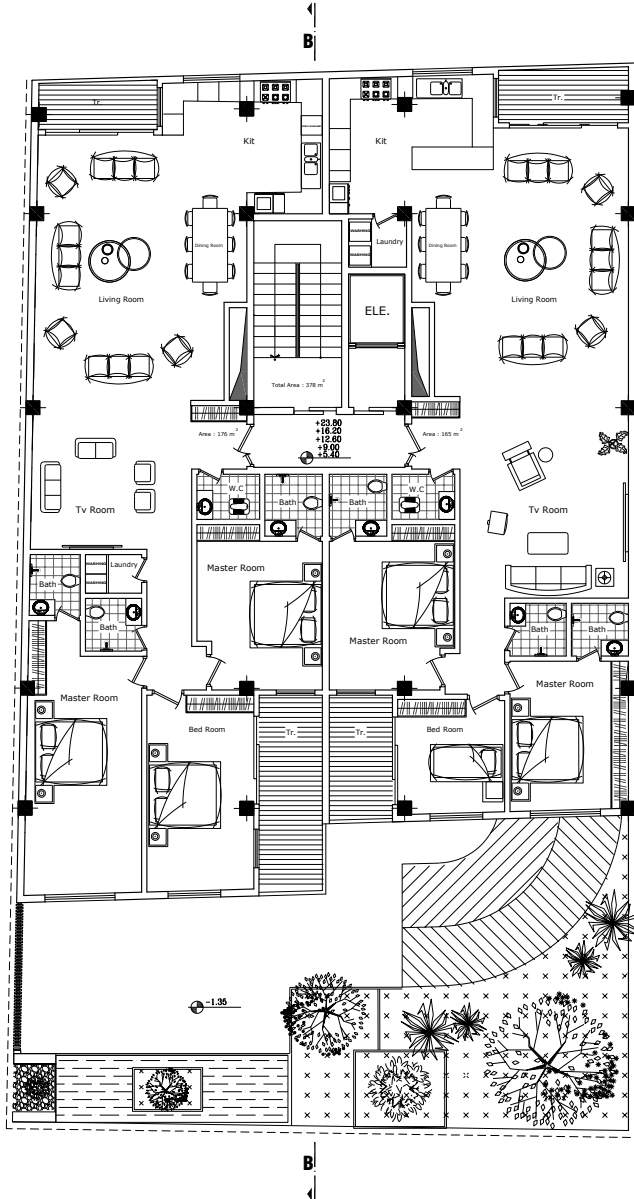

Typical Floor Decoration Plan

sc  1:100



section B-B

11 sc 1:100

+26.20

+24.50

+23.40

+19.80

+16.20

+12.60

+9.00


+5.40

+1.20

-2.04

-5.28

-8.88

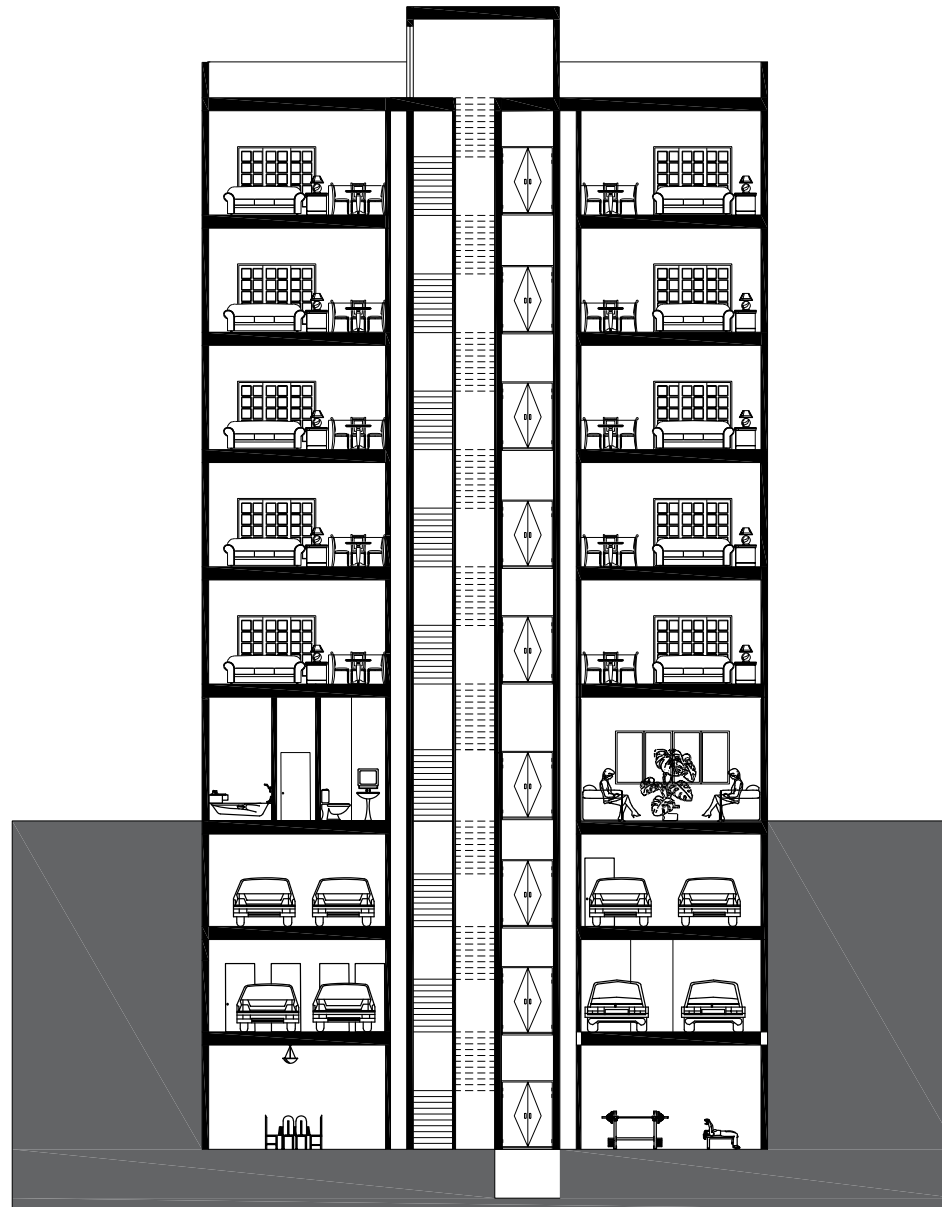

section A-A

sc 1:100

- 12 -