


زیر زمین سوم

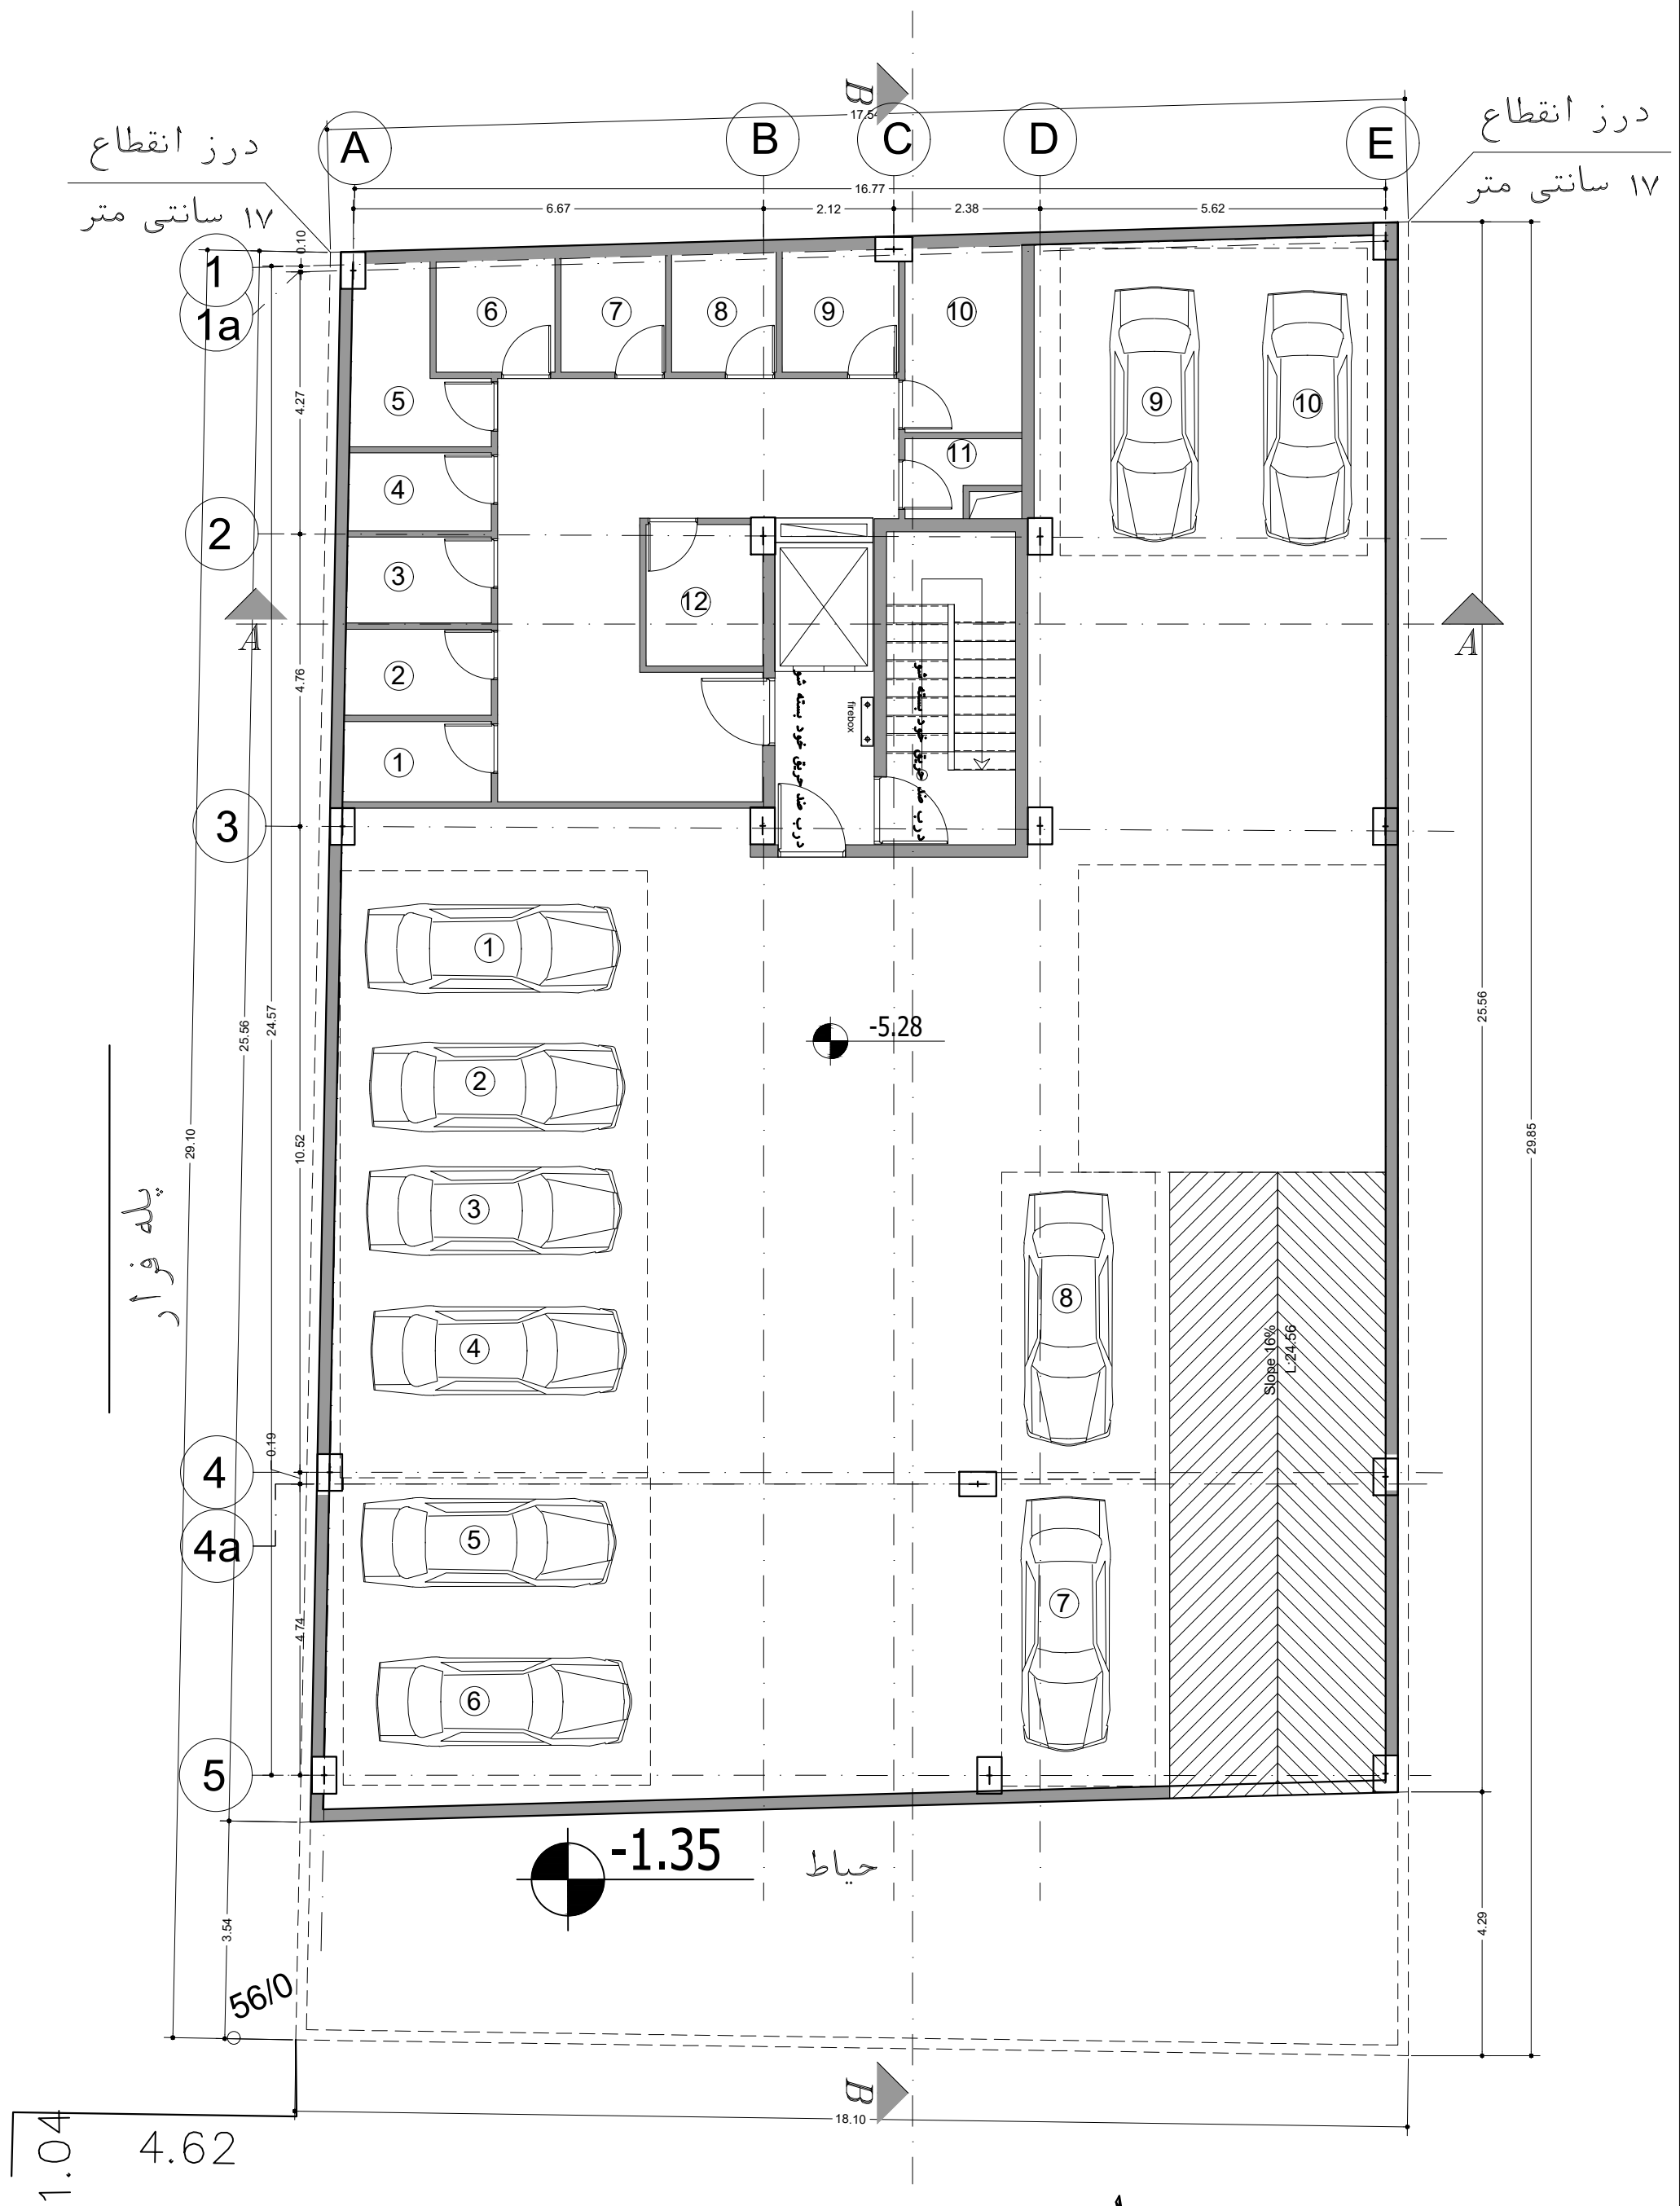

طبقة زیر زمین دوم

درز انقطاع  
۱۷ سانتی متر

درز انقطاع  
۱۷ سانتی متر

پله فرار

حیات

-1.35

-5.28

Slope 16%  
L 24.56

56/0

1.04  
4.62

18.10

4.29

29.85

25.56

3.54

5

4a

4

3

2

1a

1

6

5

4

3

2

1

2

3

4

5

6

5

4

3

2

1

2

3

4

5

6

7

8

9

10

11

12

8

7

6

9

10

11

12

10

9

8

7

6

5

6.67

2.12

16.77

2.38

5.62

0.10

4.27

4.76

29.10

25.56

24.57

10.52

0.19

4.74

3.54

17

17





17

17


17

17


17

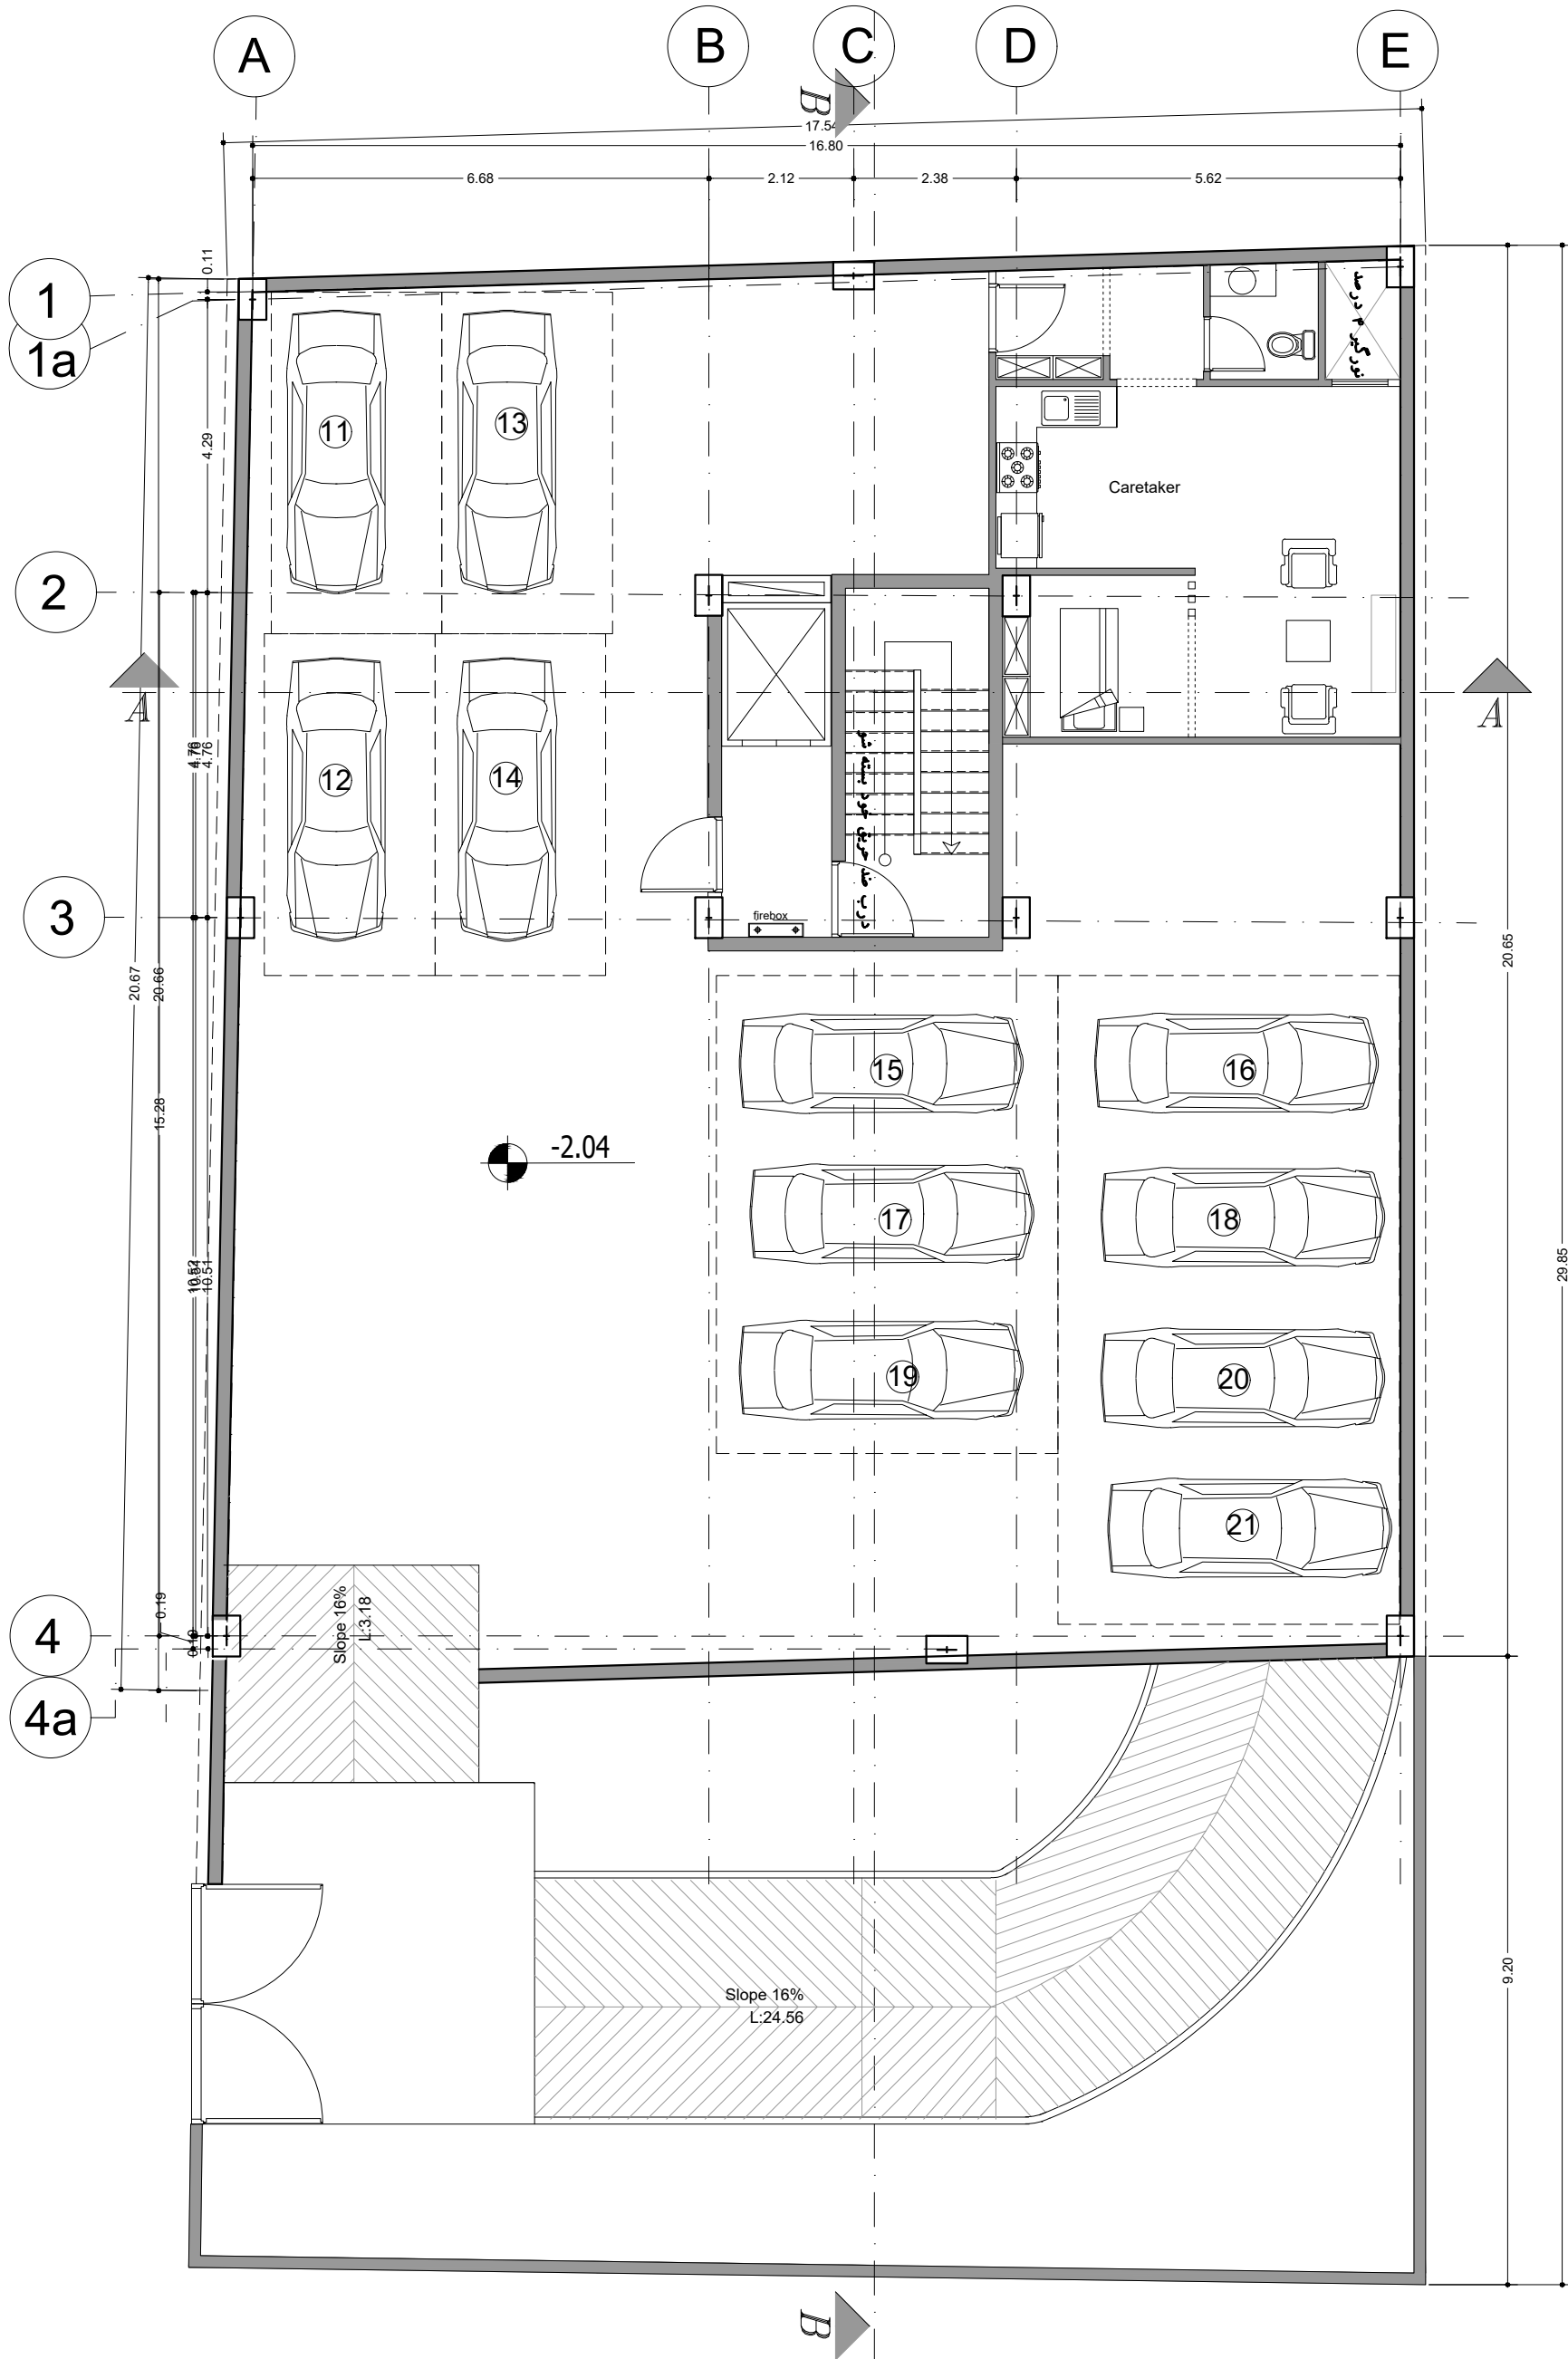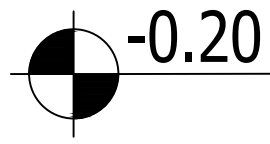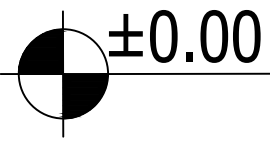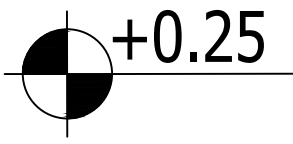


طبقه زیر زمین اول

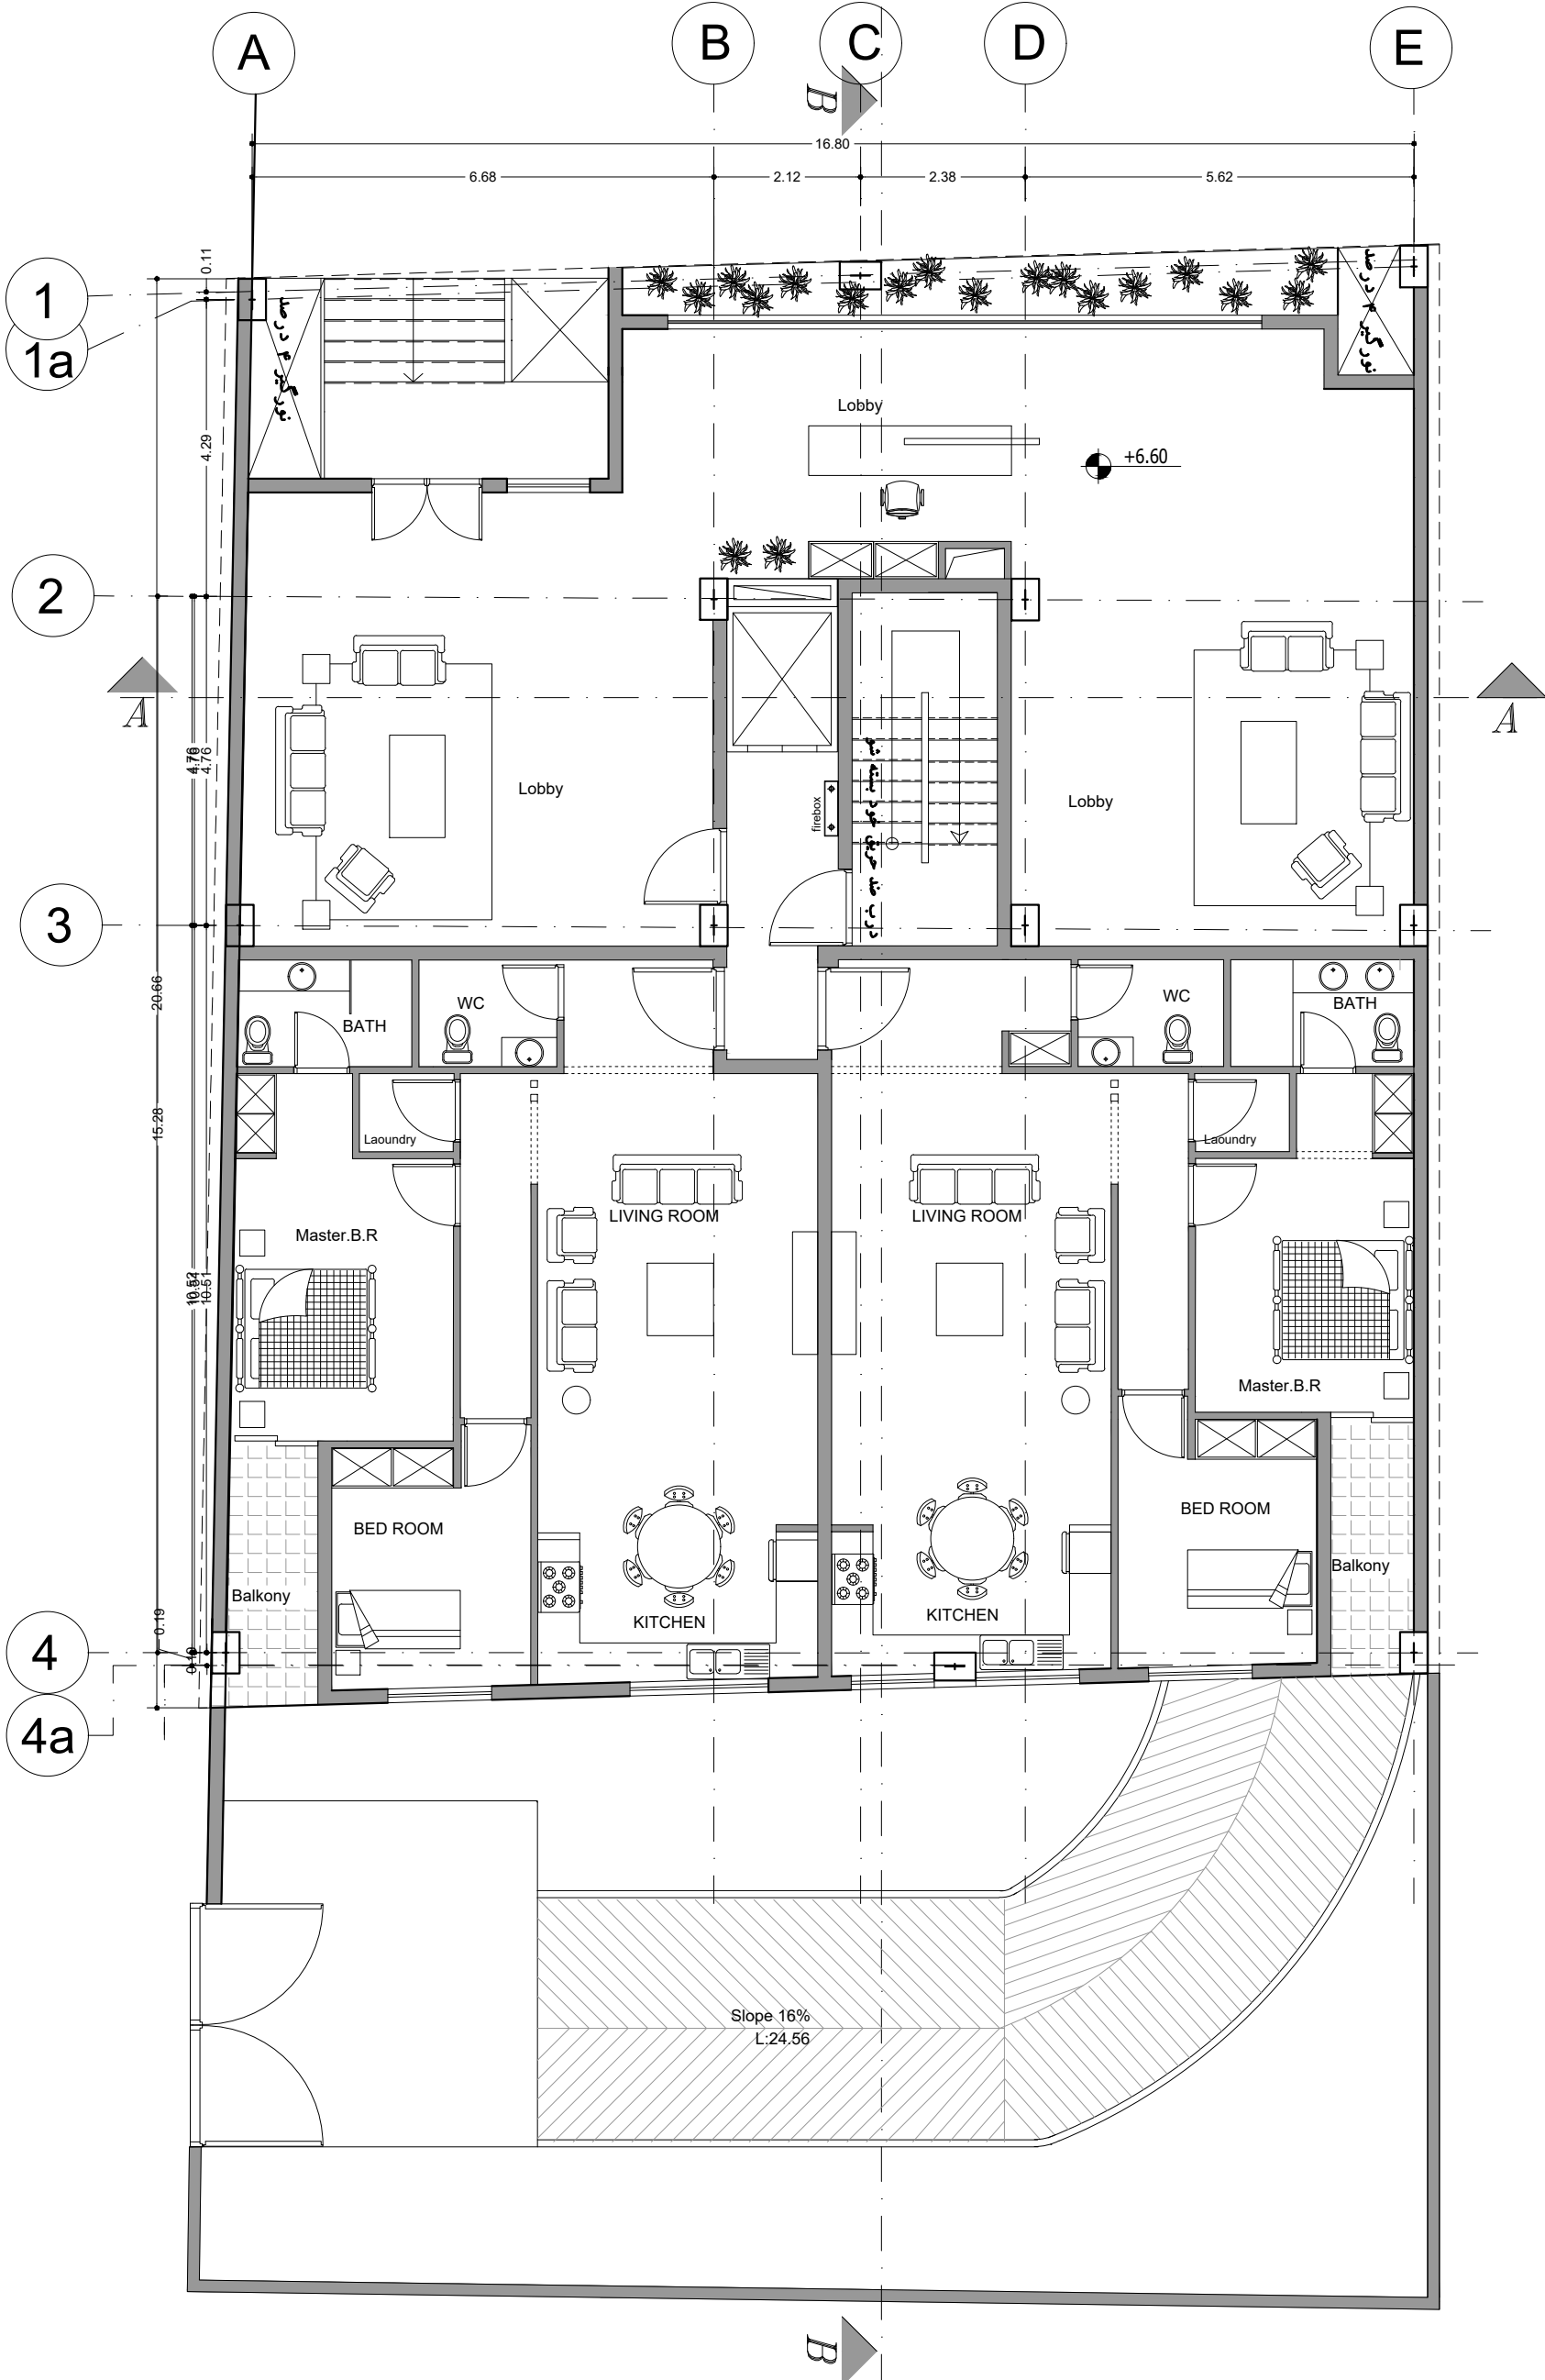


طبقه همکف

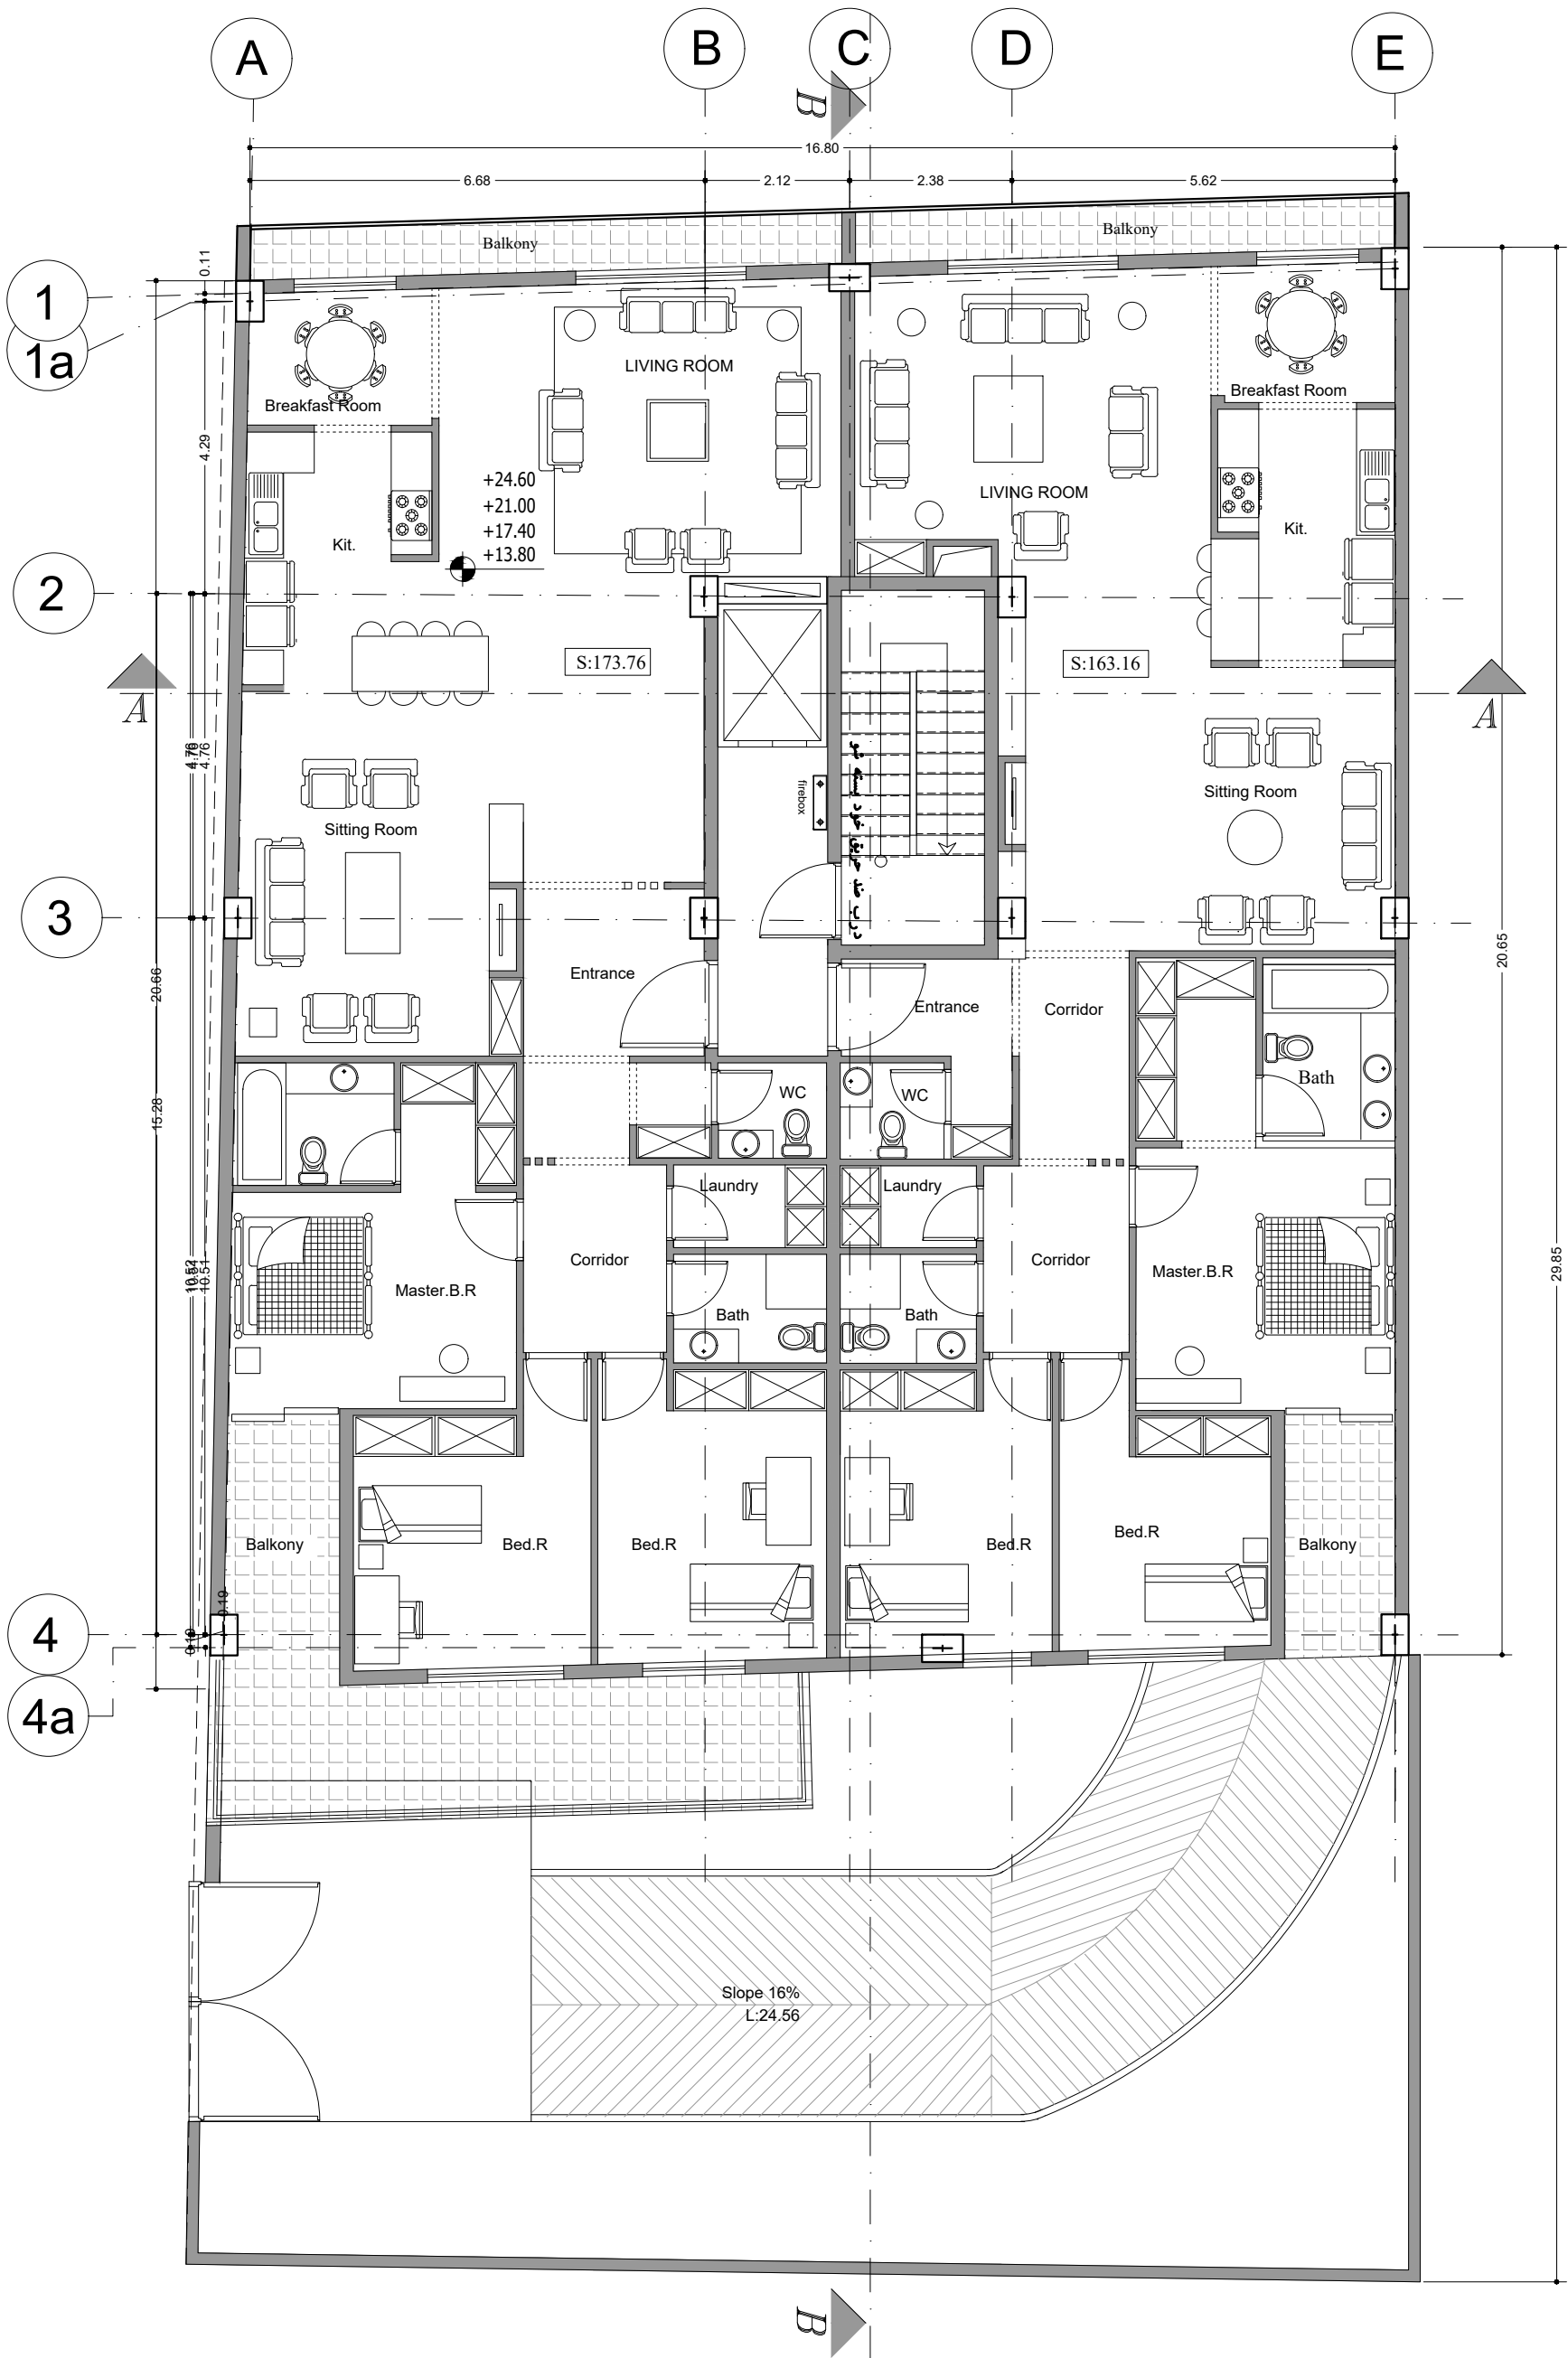


پلان تیپ طبقات

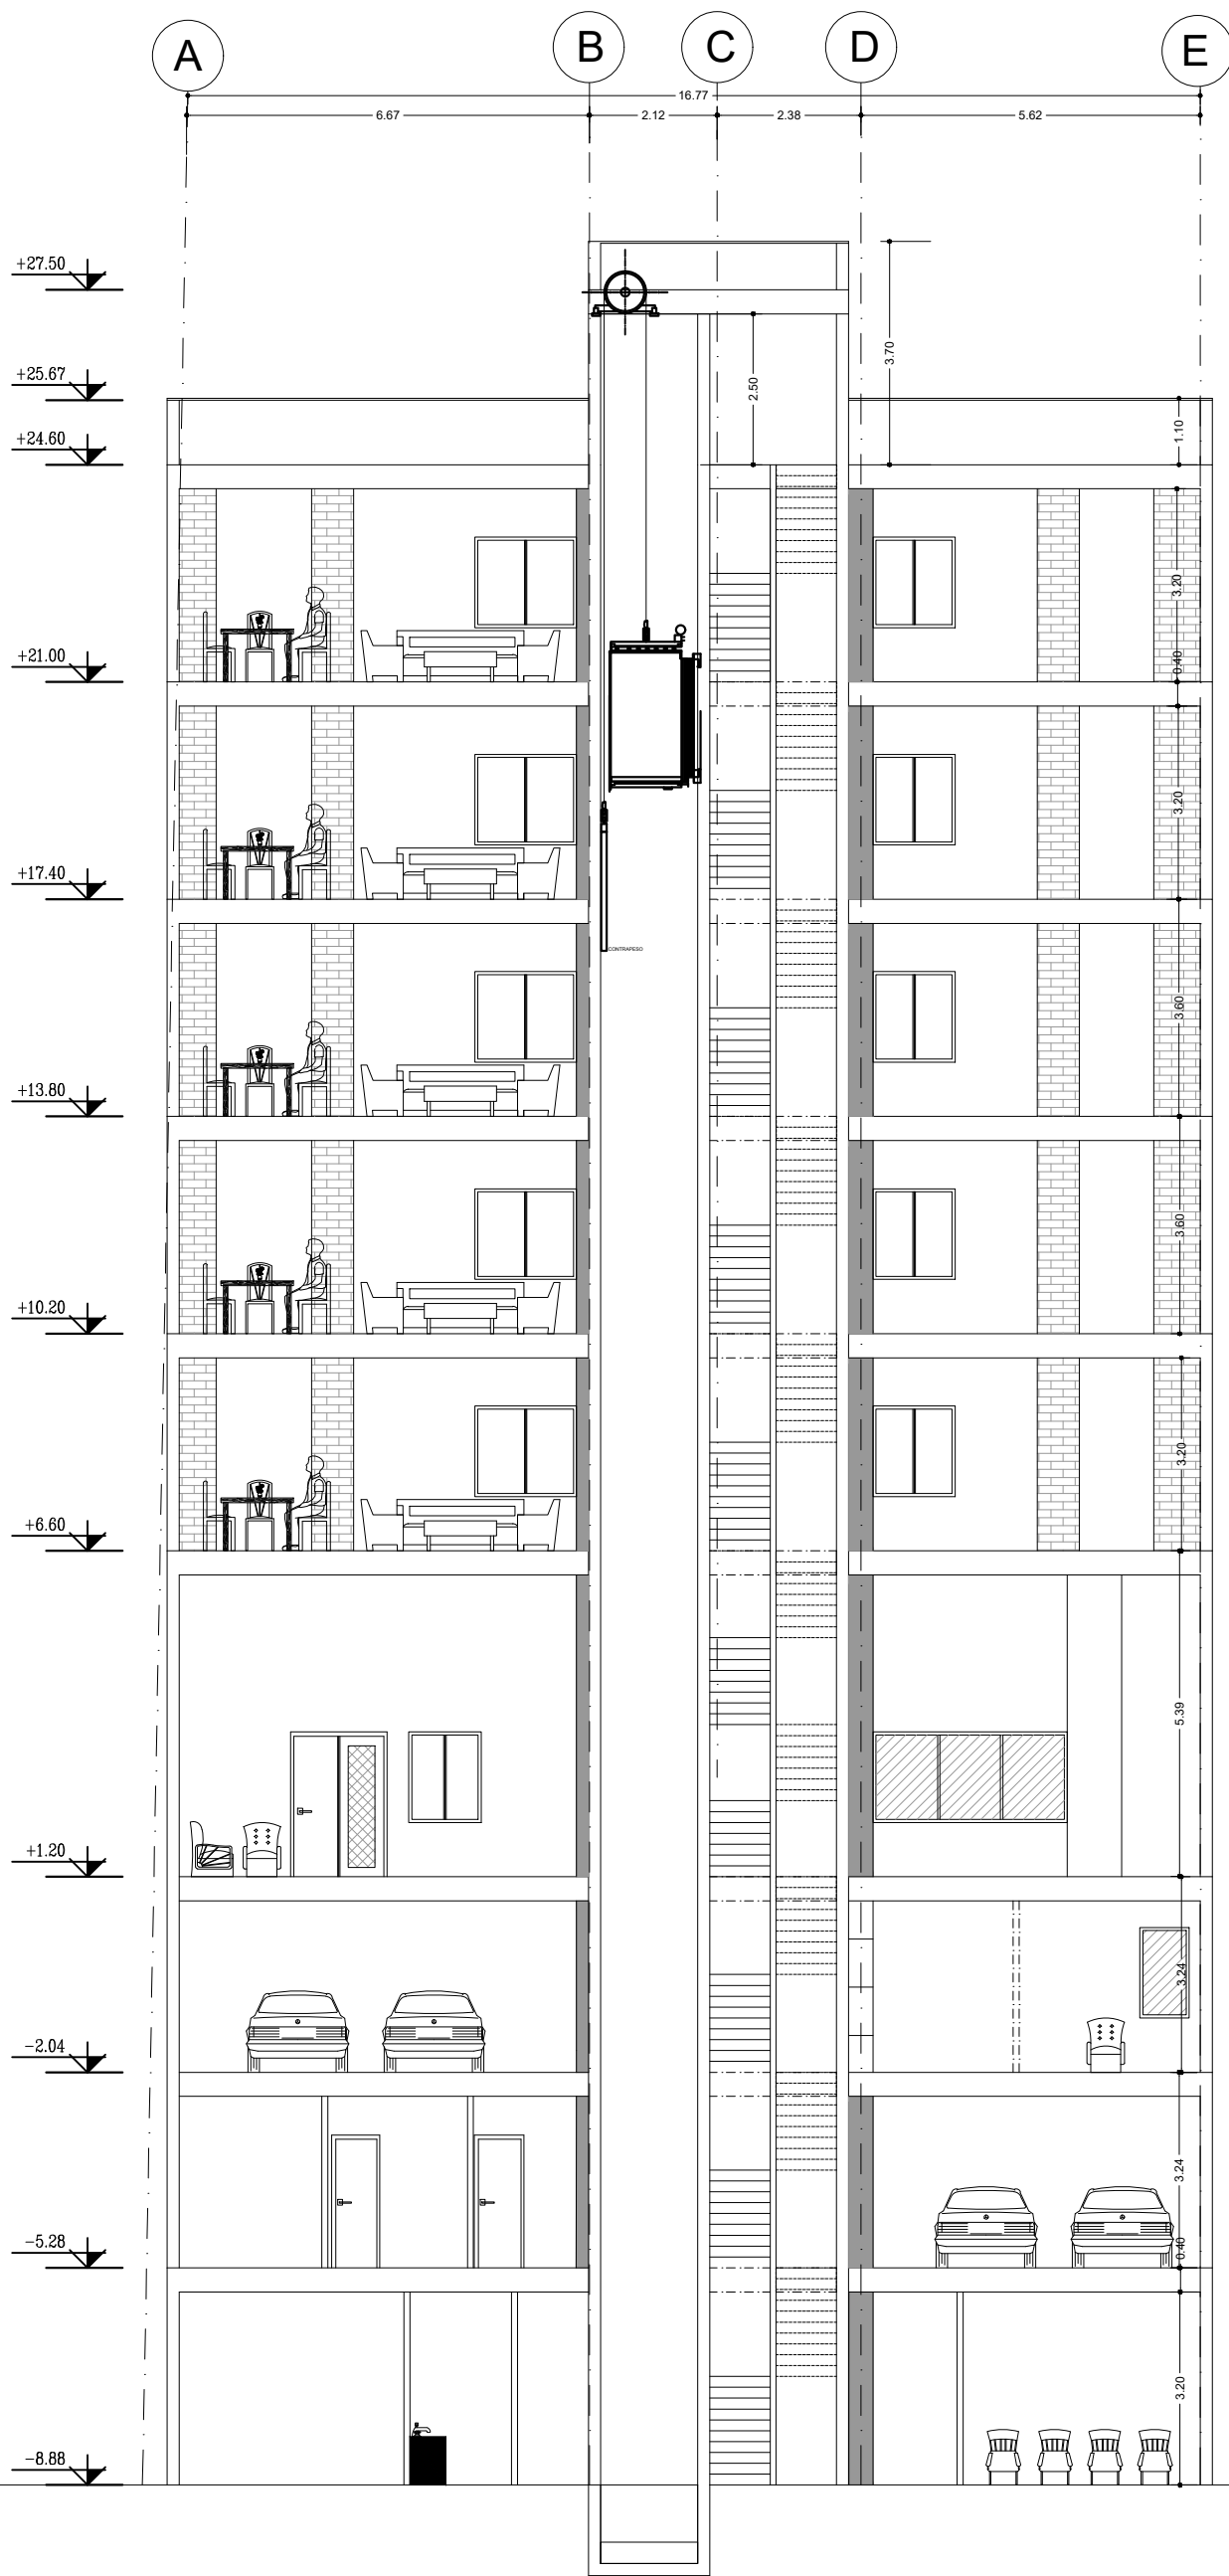

# SECTION A-A

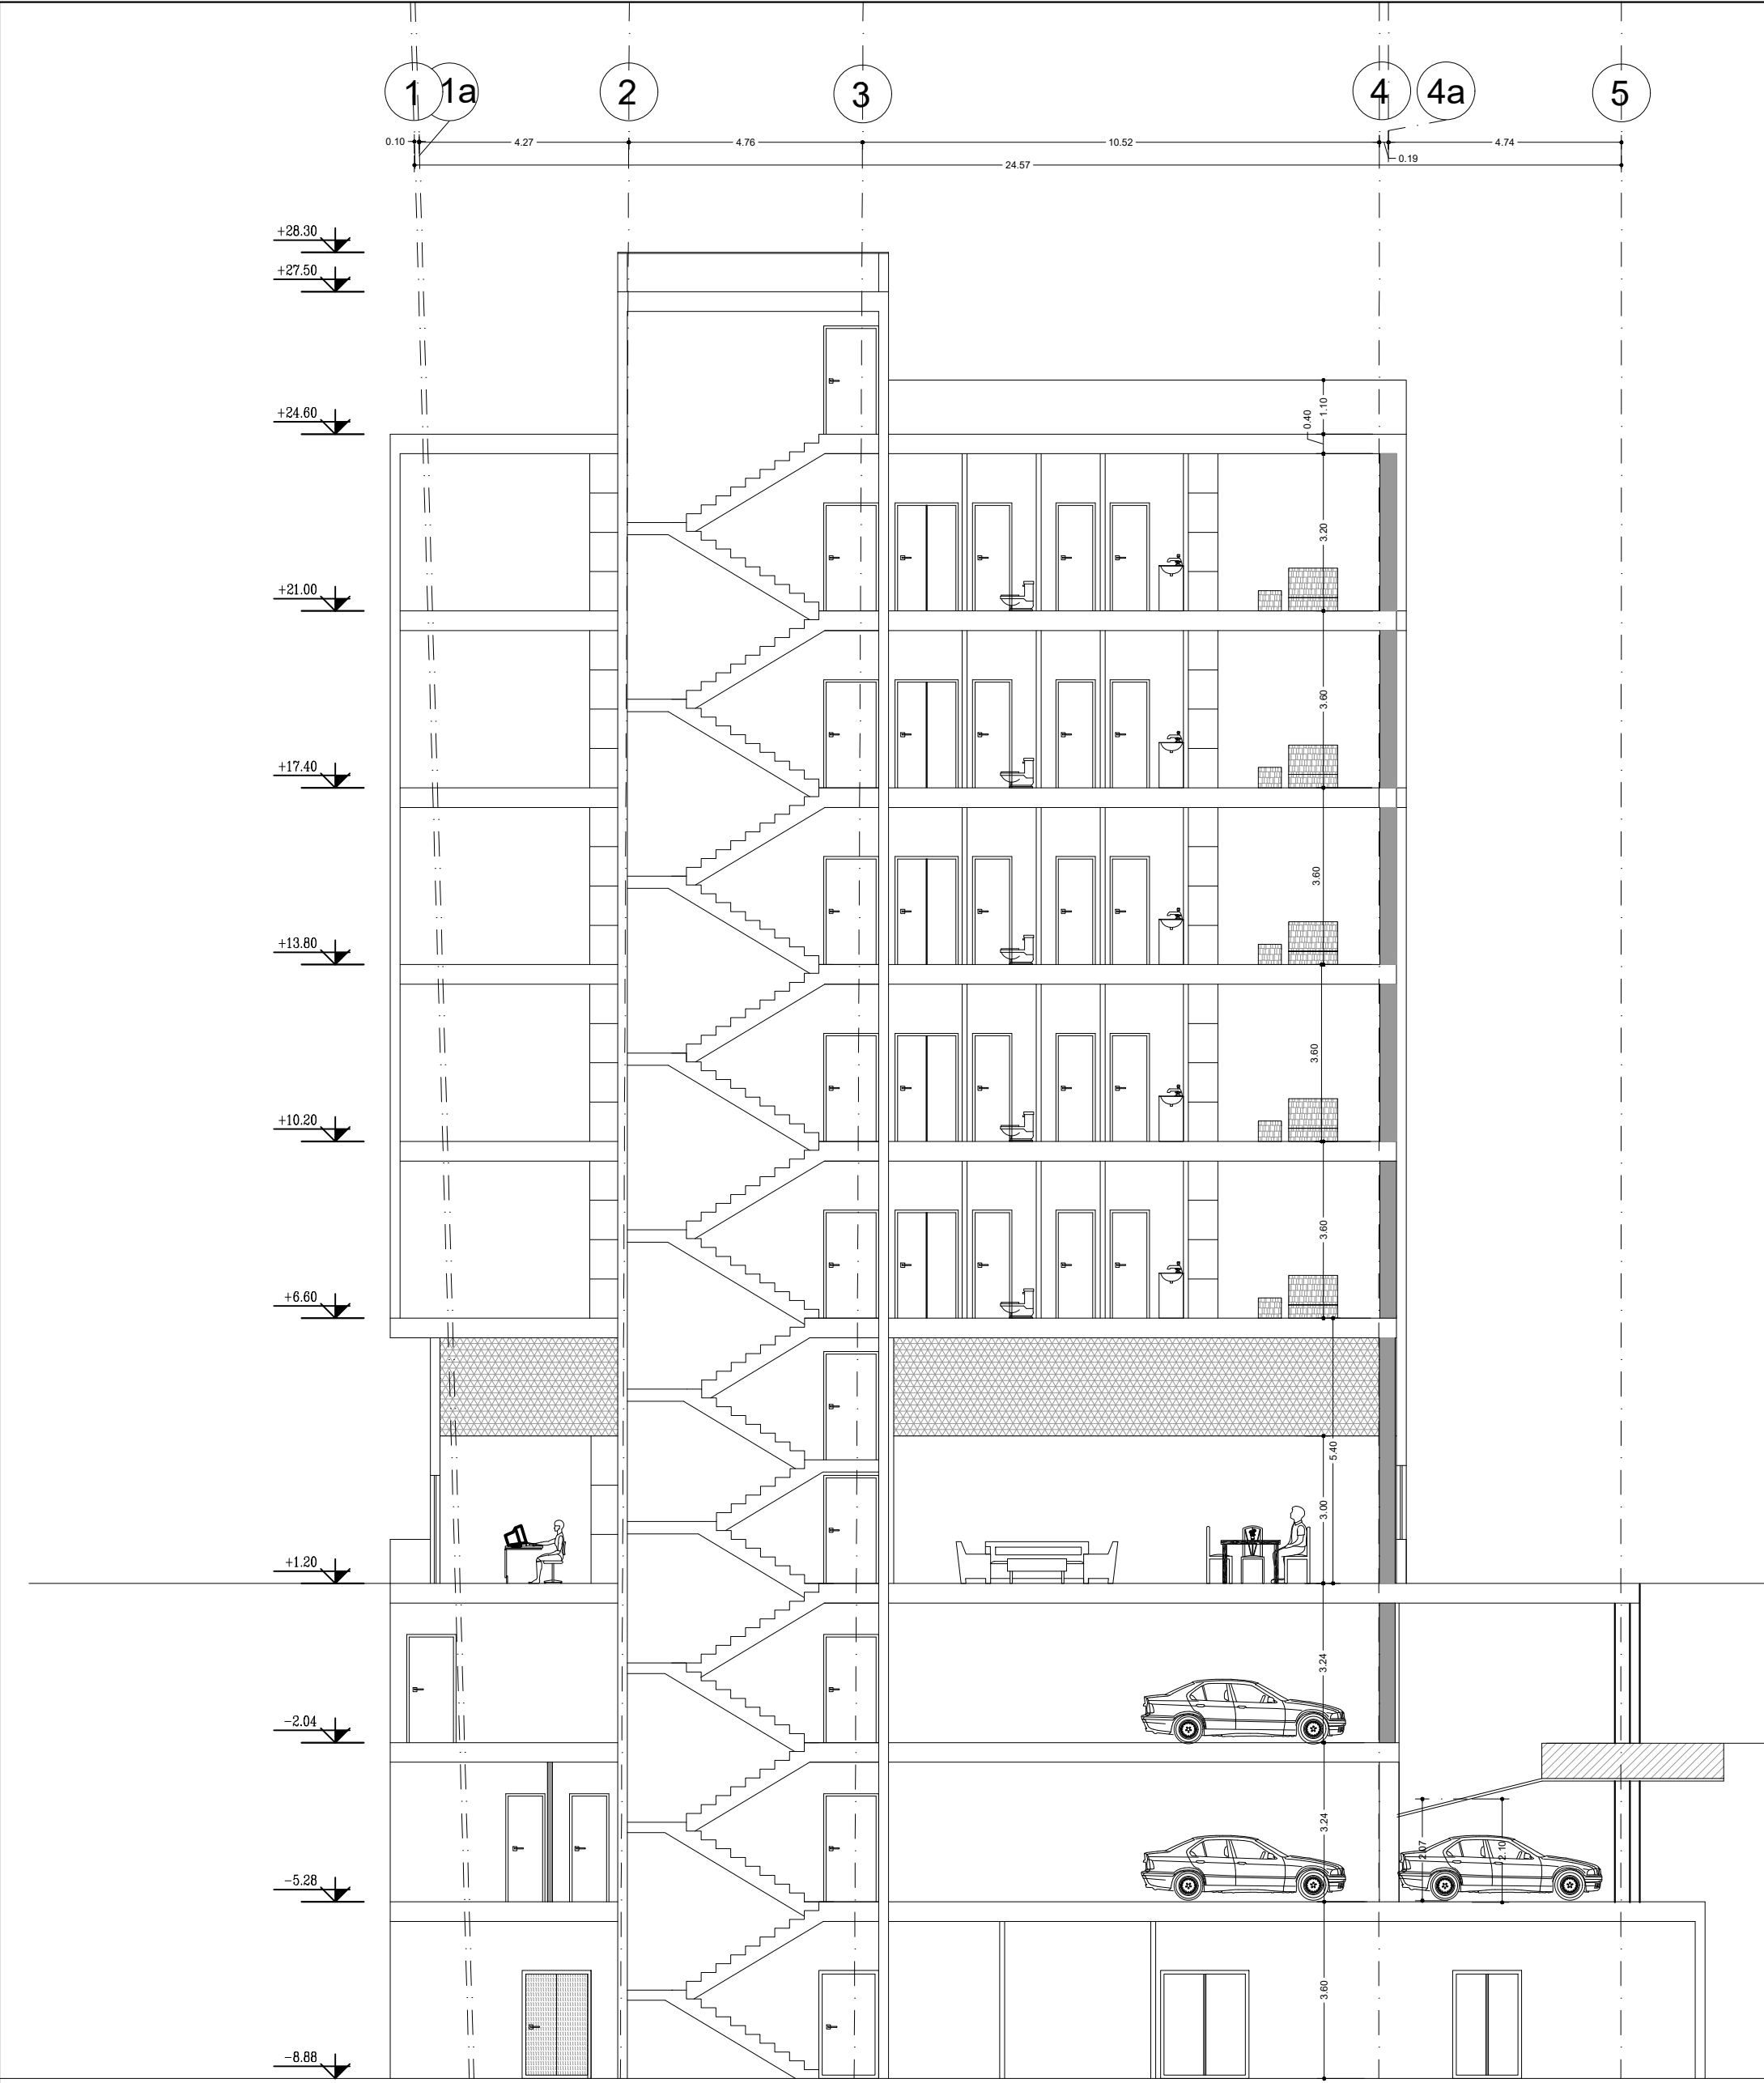

# SECTION B-B

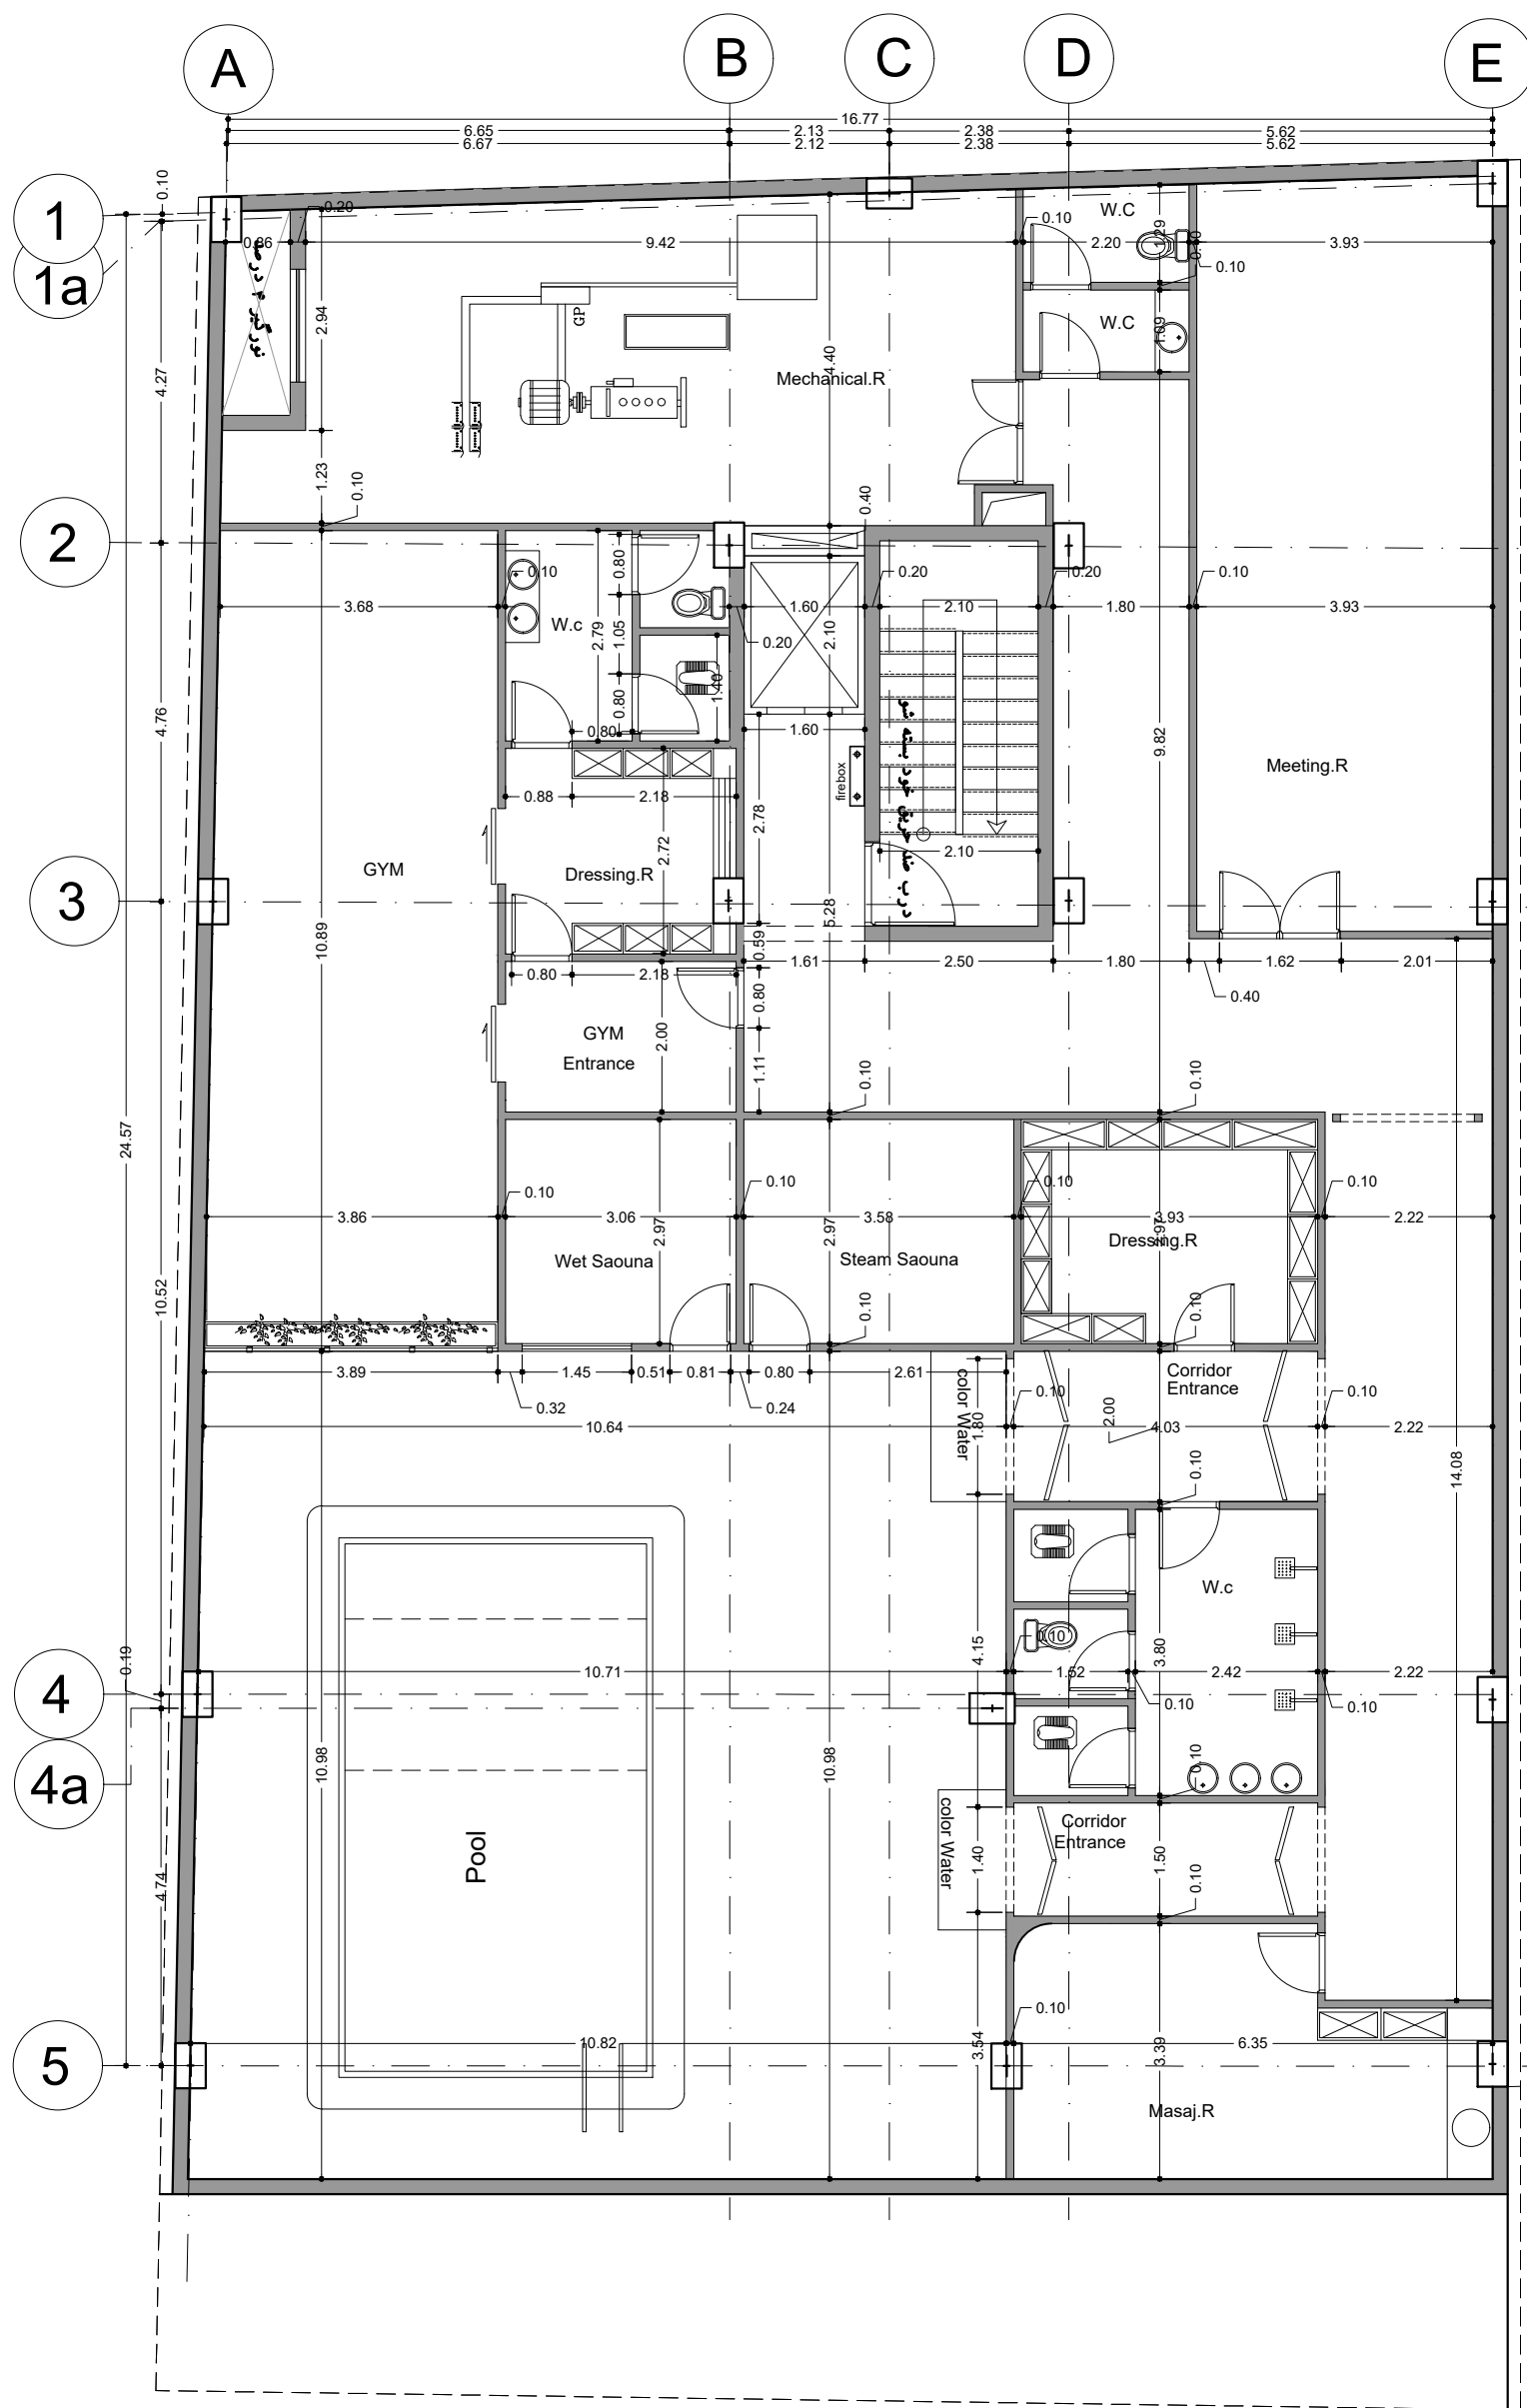


زیر زمین سوم






درز انقطاع  
۱۷ سانتی متر

درز انقطاع  
۱۷ سانتی متر

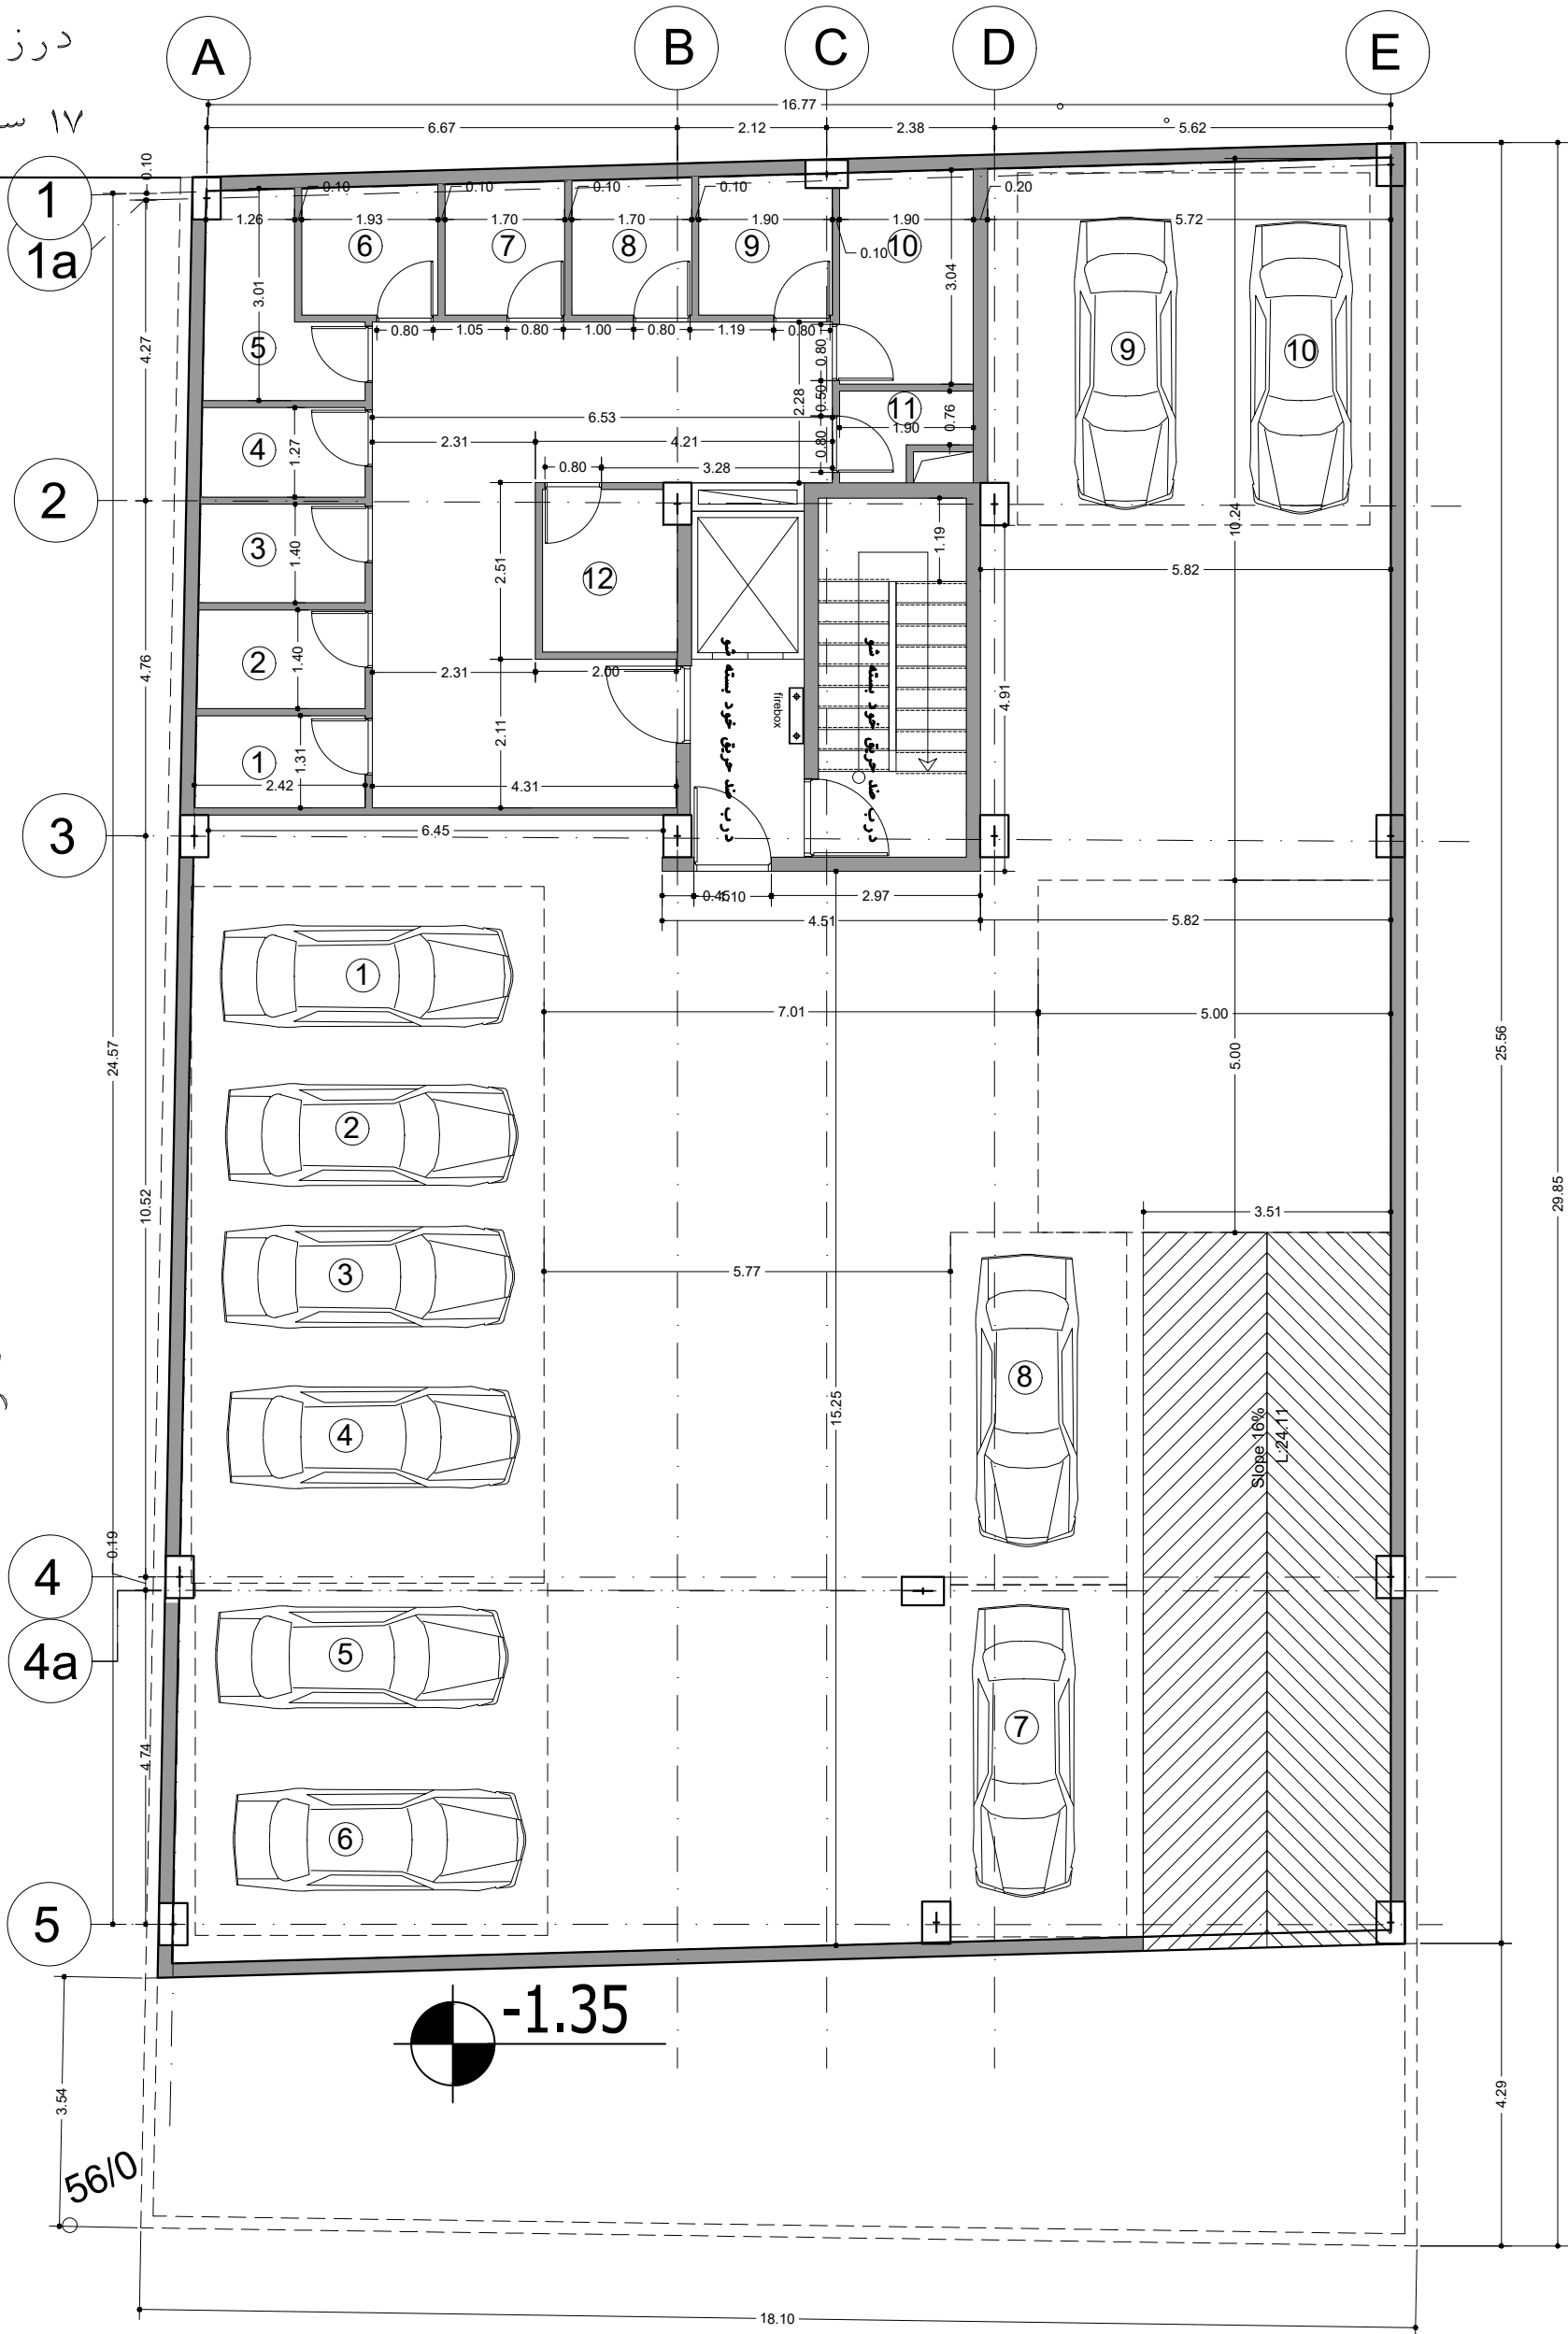

پله فرار

طبقه زیر زمین دوم

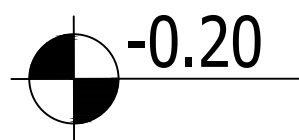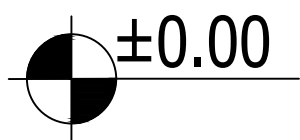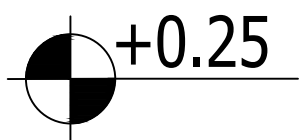

A B C D E


1  
1a

2

3


4

4a

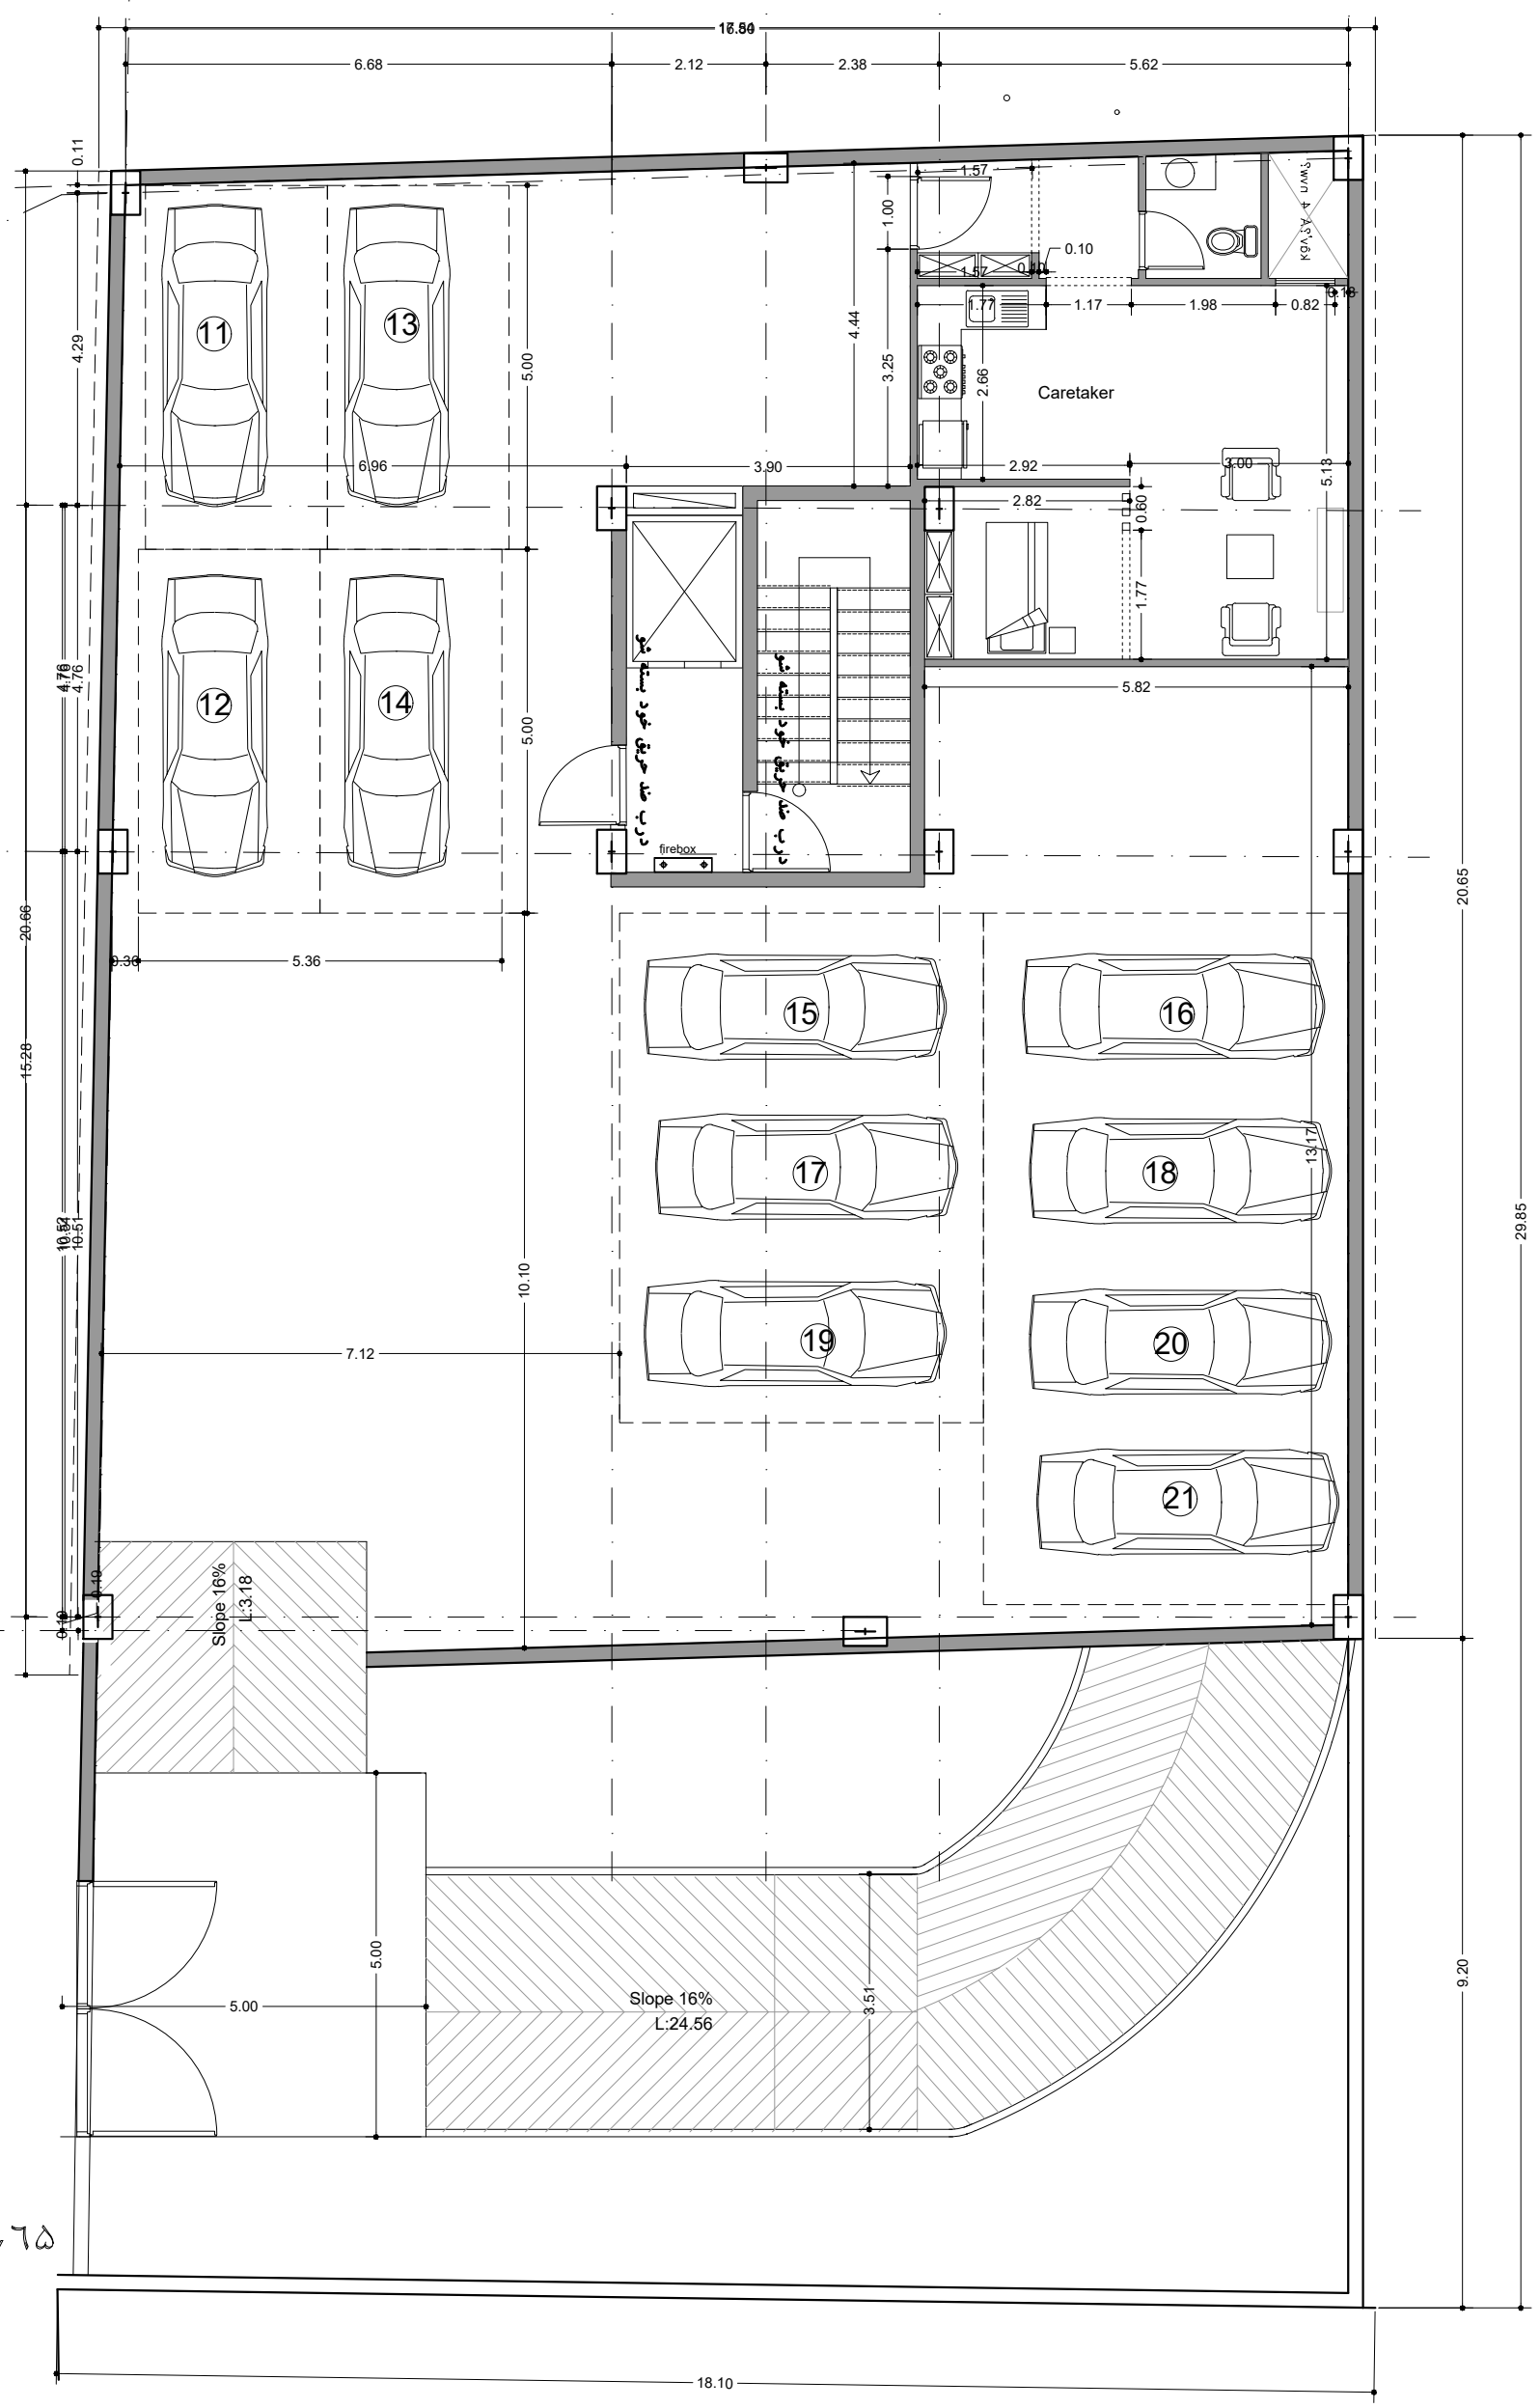


0.75

طبقه زیر زمین اول

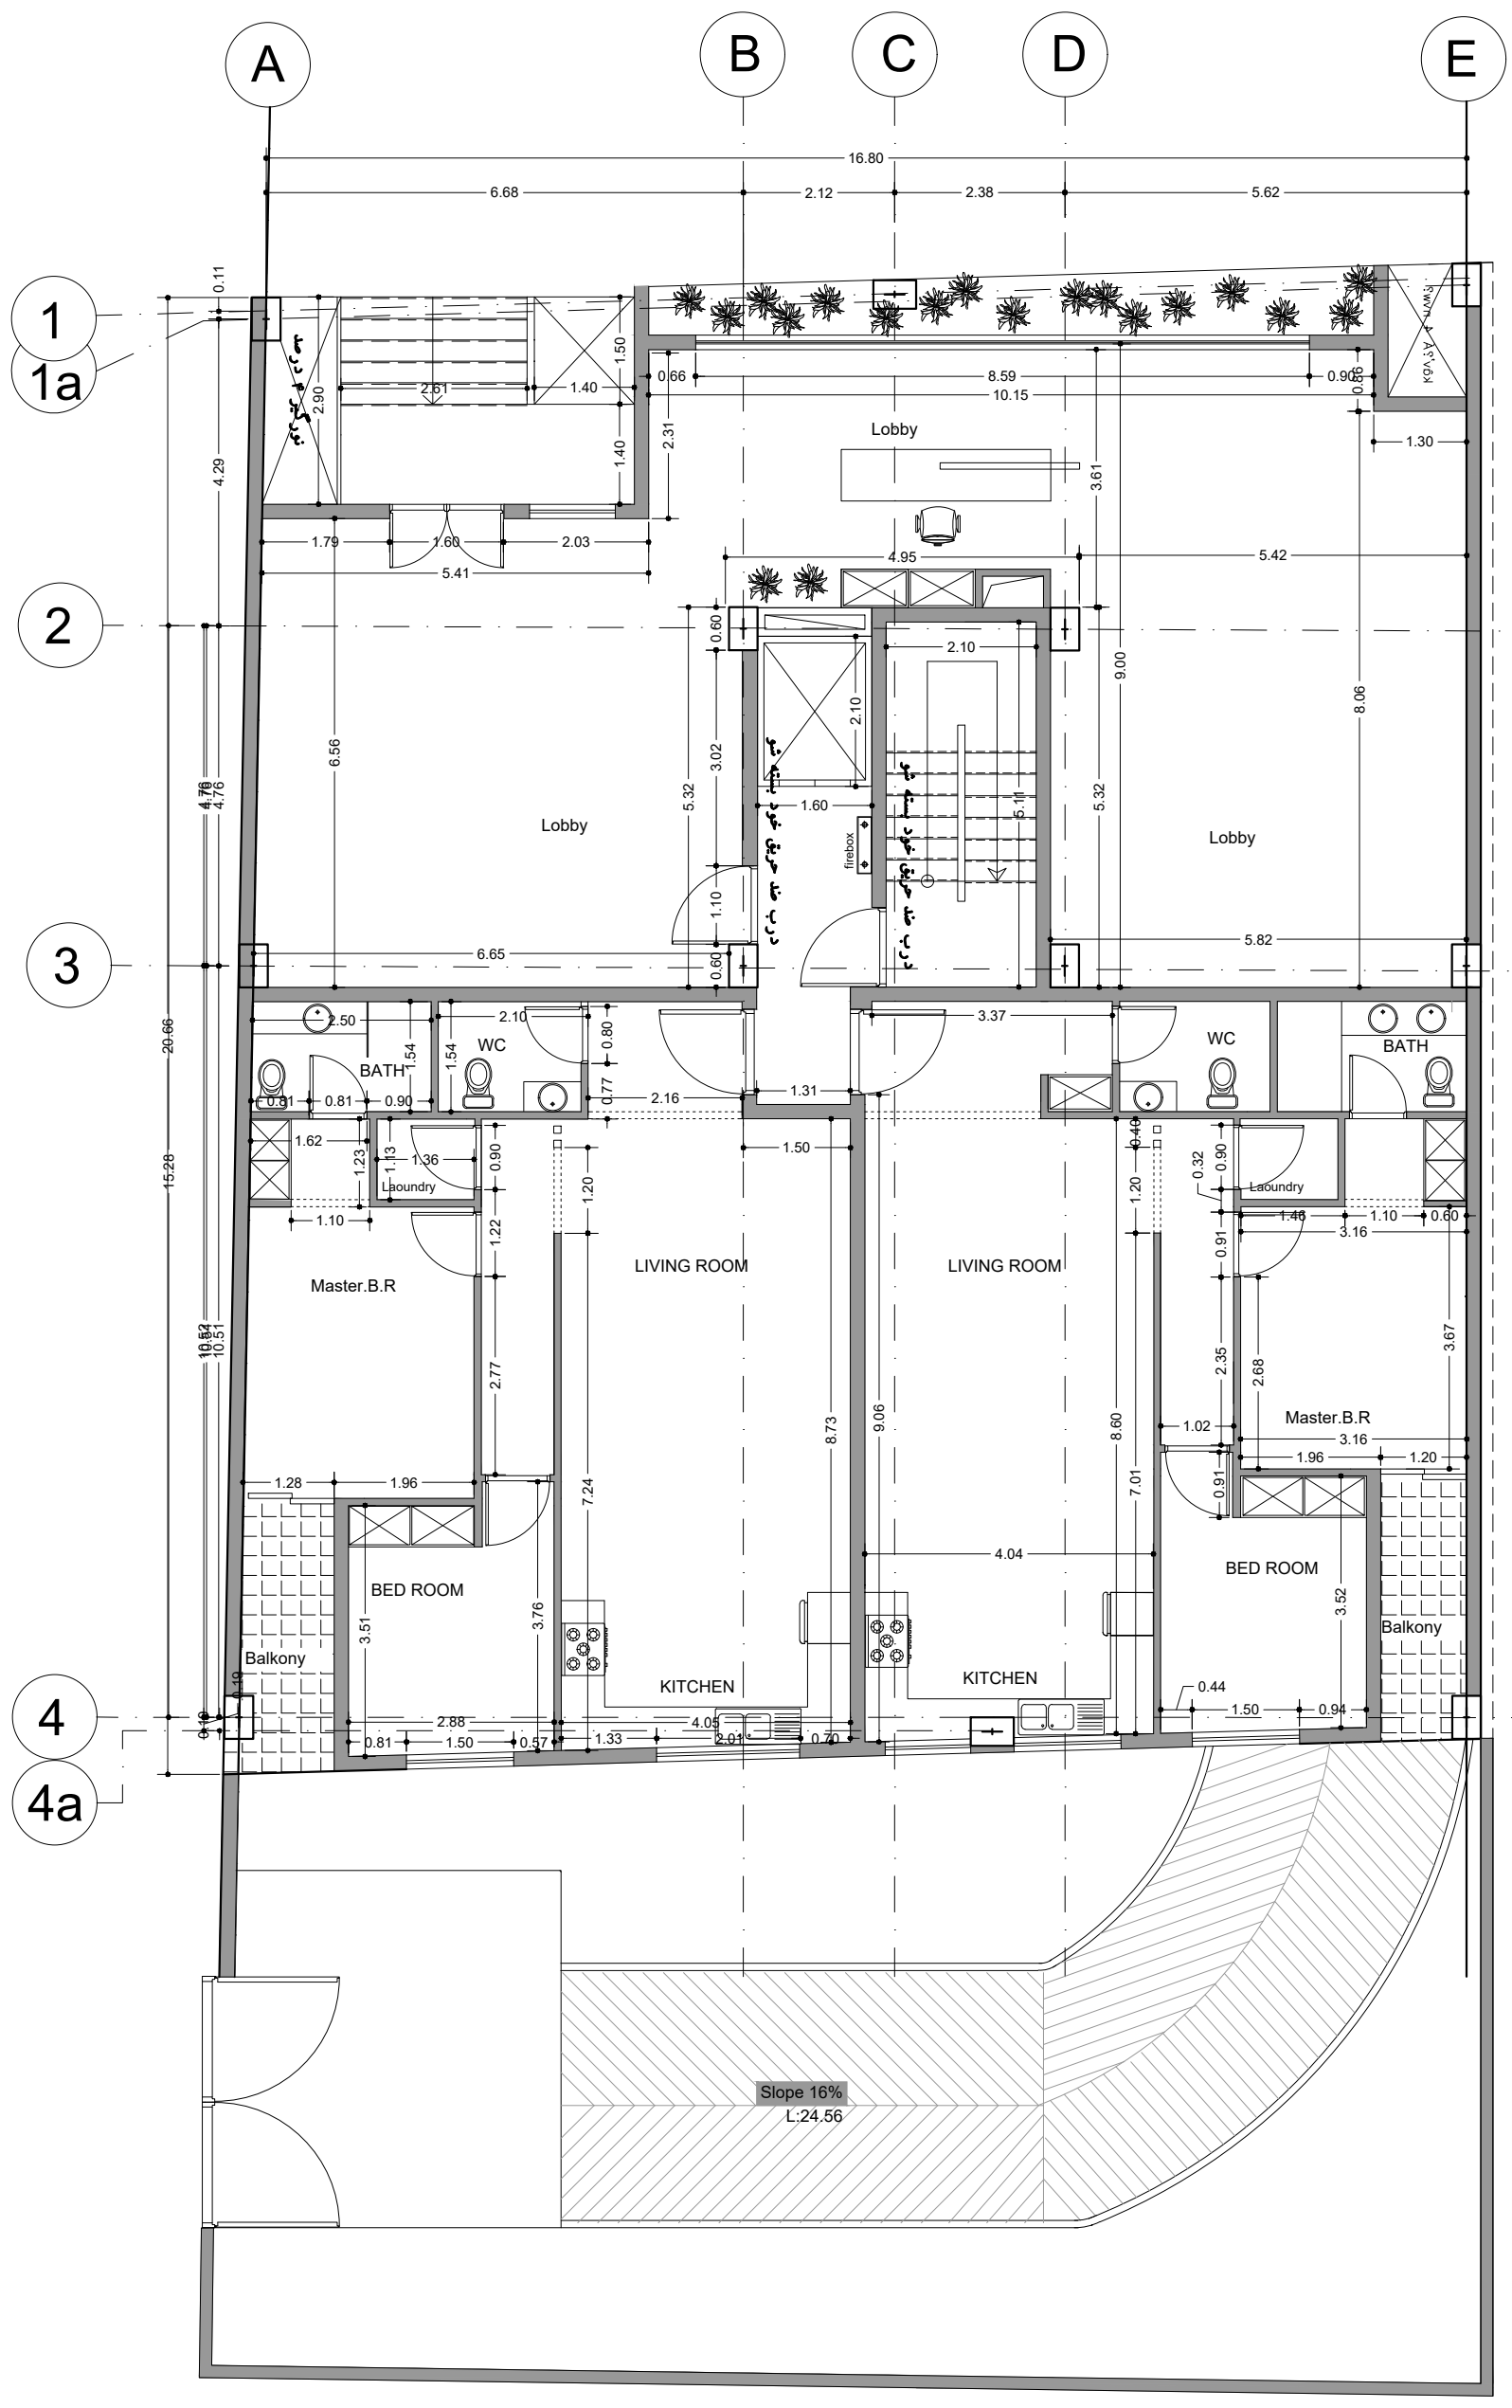

طبقه همکف

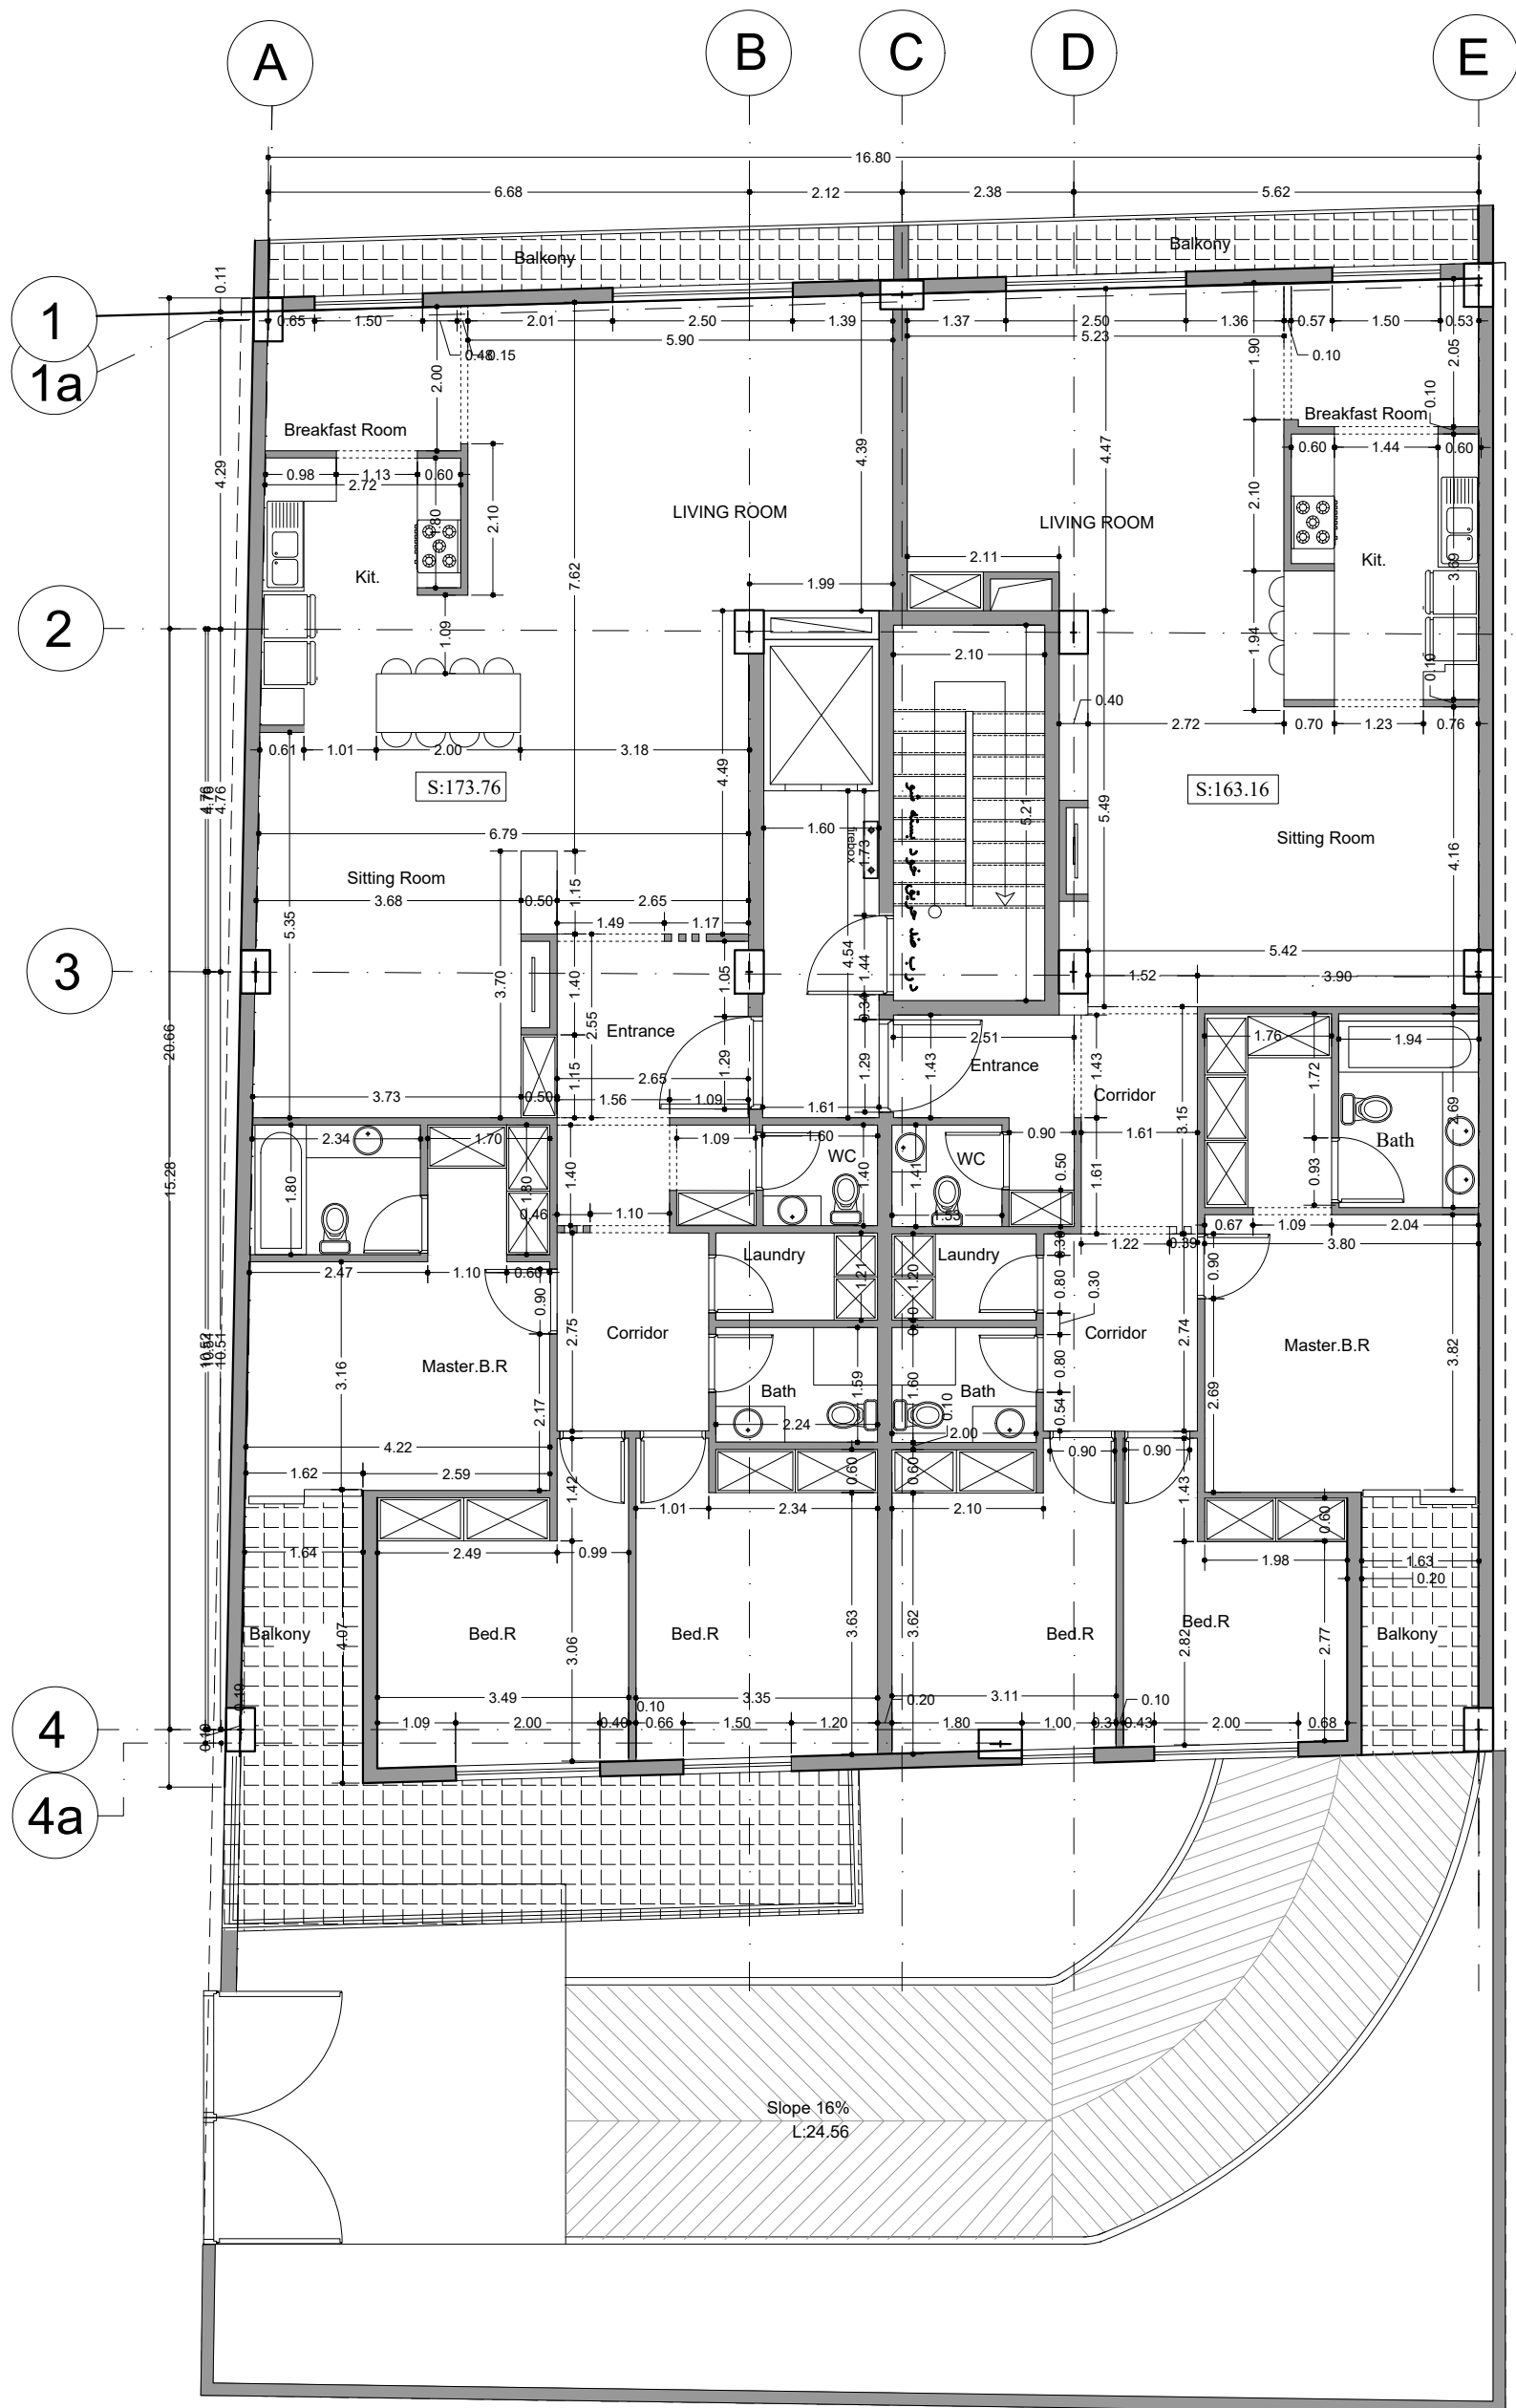

پلان تیپ طبقات