



| | | | | | | | |
|--------------------------------------|----------------|--------------------|---------------------|----------------------|---------------------|---------------------------------------------------|--|
| .Drawing topic : executive documents | | The third basement | | Design group: | | .Project Name and Address : Amir Saburi 1- Tehran | |
| .Date : 2022/10/06 | .Scale : 1/100 | .2en phase: | .Design associates: | .Field : architector | .Client : tarh2tarh | | |

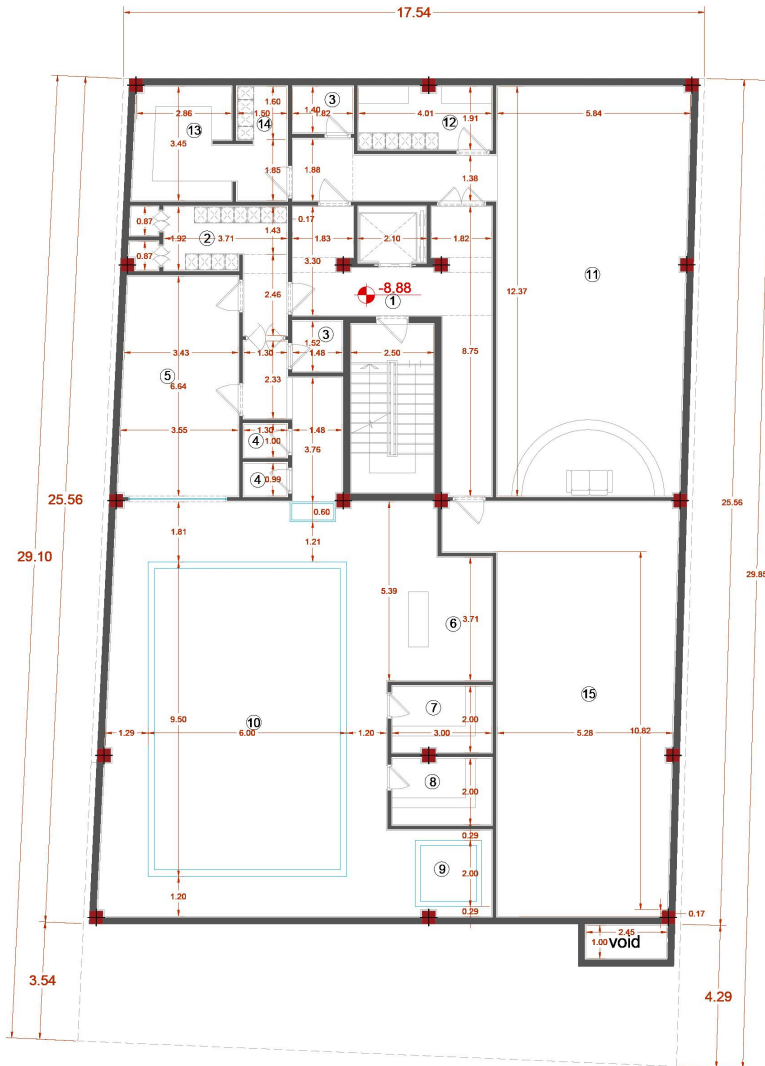

- 11 سالن اجتماعات
- 12 پرو لباس
- 13 آبدارخانه
- 14 انبار
- 15 موتورخانه


- 6 Bar
- 7 سونا بخار
- 8 سونا خشک
- 9 جکوزی
- 10 استخر

- فیلترعمومی
- رختکن
- سرویس بهداشتی
- دوش
- GYM

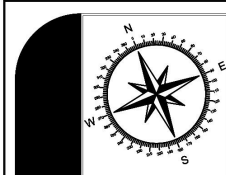


| | | | | | | | |
|-------------------------------------|---------------|--------------------|--------------------|---------------------|--------------------|--------------------------------------------------|--|
| Drawing topic : executive documents | | The third basement | | Design group: | | Project Name and Address : Amir Saburi 1- Tehran | |
| Date : 2022/10/06 | Scale : 1/100 | 2.en phase: | Design associates: | Field : architector | Client : tarh2tarh | | |


Parking space

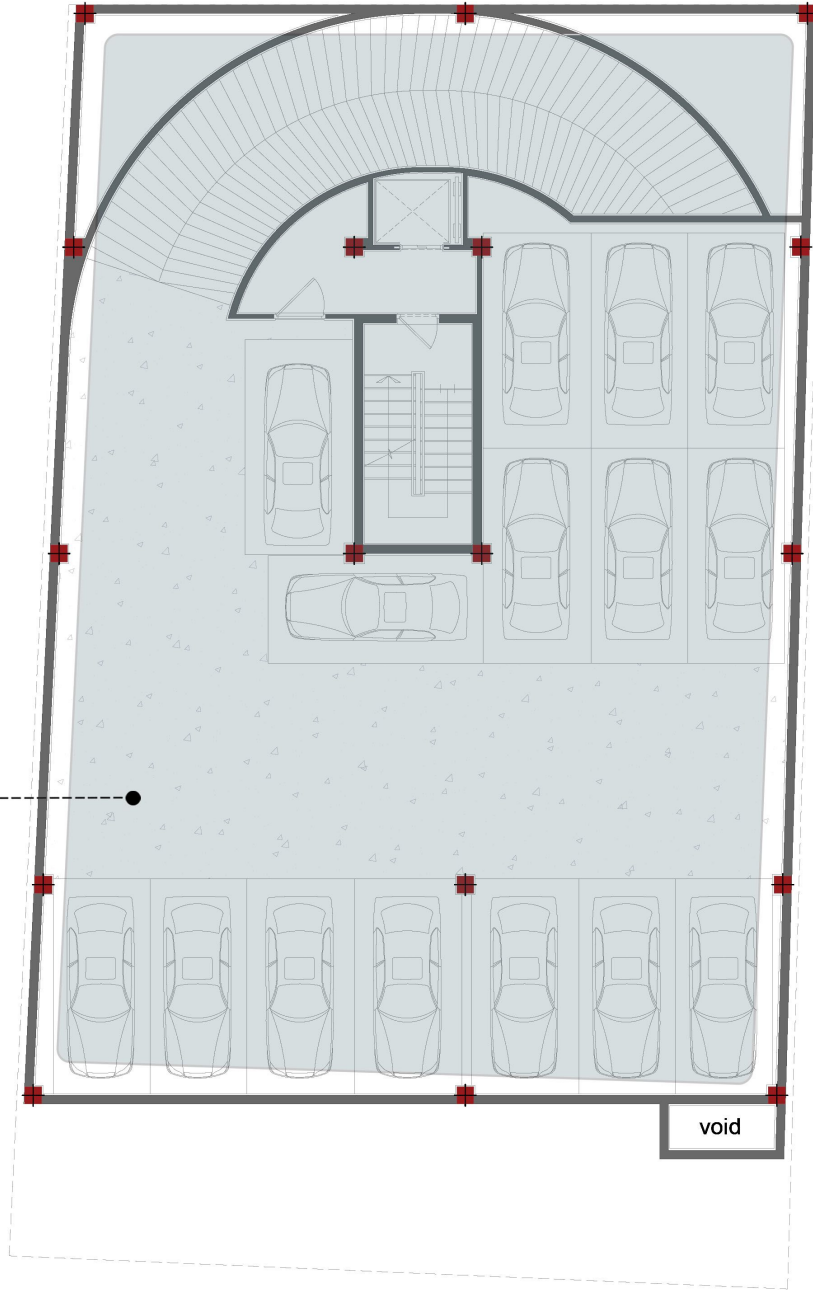

void

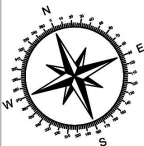


| | | | | | | | |
|--------------------------------------|----------------|-----------------|---------------------|---------------------|---------------------|---------------------------------------------------|--|
| .Drawing topic : executive documents | | Second basement | | Design group: | | .Project Name and Address : Amir Saburi 1- Tehran | |
| .Date : 2022/10/06 | .Scale : 1/100 | .2en phase: | .Design associates: | .Field :architector | .Client : tarh2tarh | | |

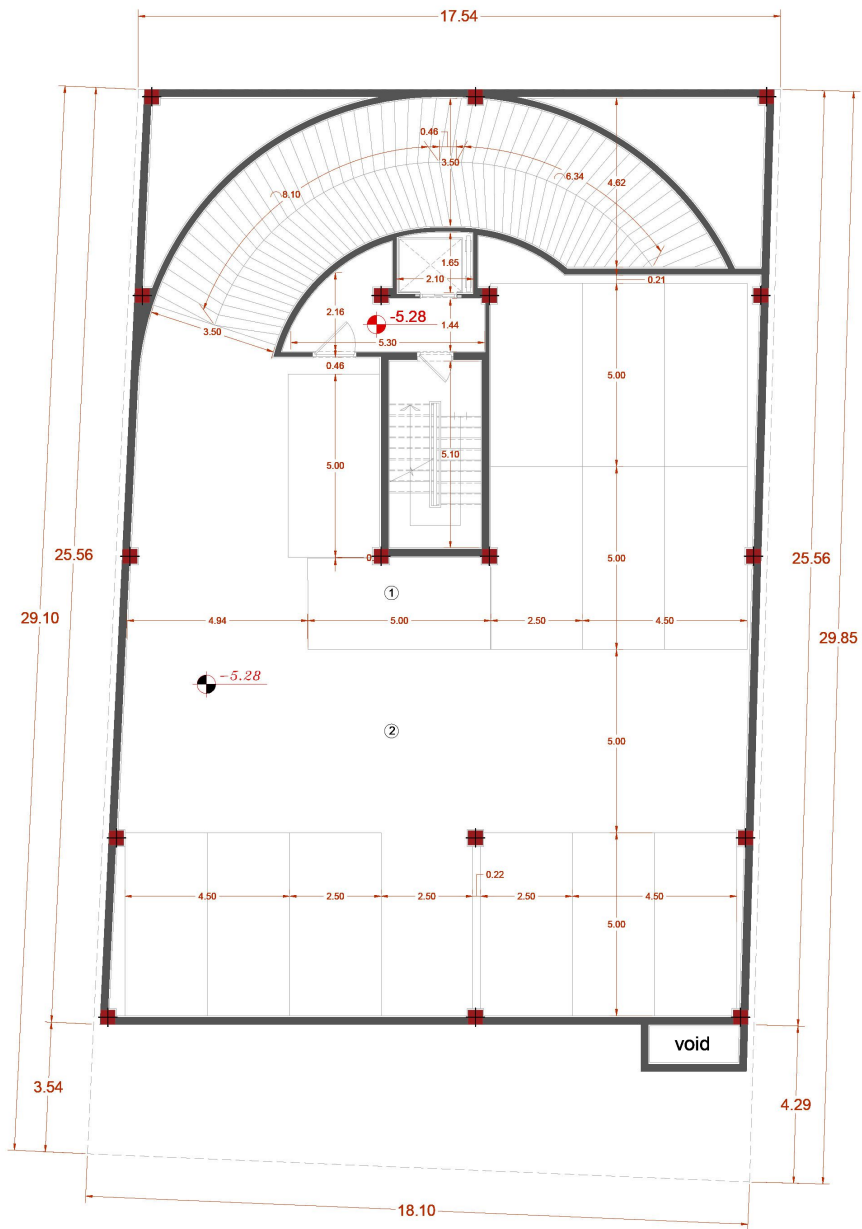


پارکینگ معلول ○
پارکینگ ○


| | | | | | | | | |
|--|-------------------------------------|---------------|-----------------|--------------------|---------------------|--------------------|--------------------------------------------------|--|
| | Drawing topic : executive documents | | Second basement | | Design group: | | Project Name and Address : Amir Saburi 1- Tehran | |
| | Date : 2022/10/06 | Scale : 1/100 | 2en phase: | Design associates: | Field : architector | Client : tarh2tarh | | |

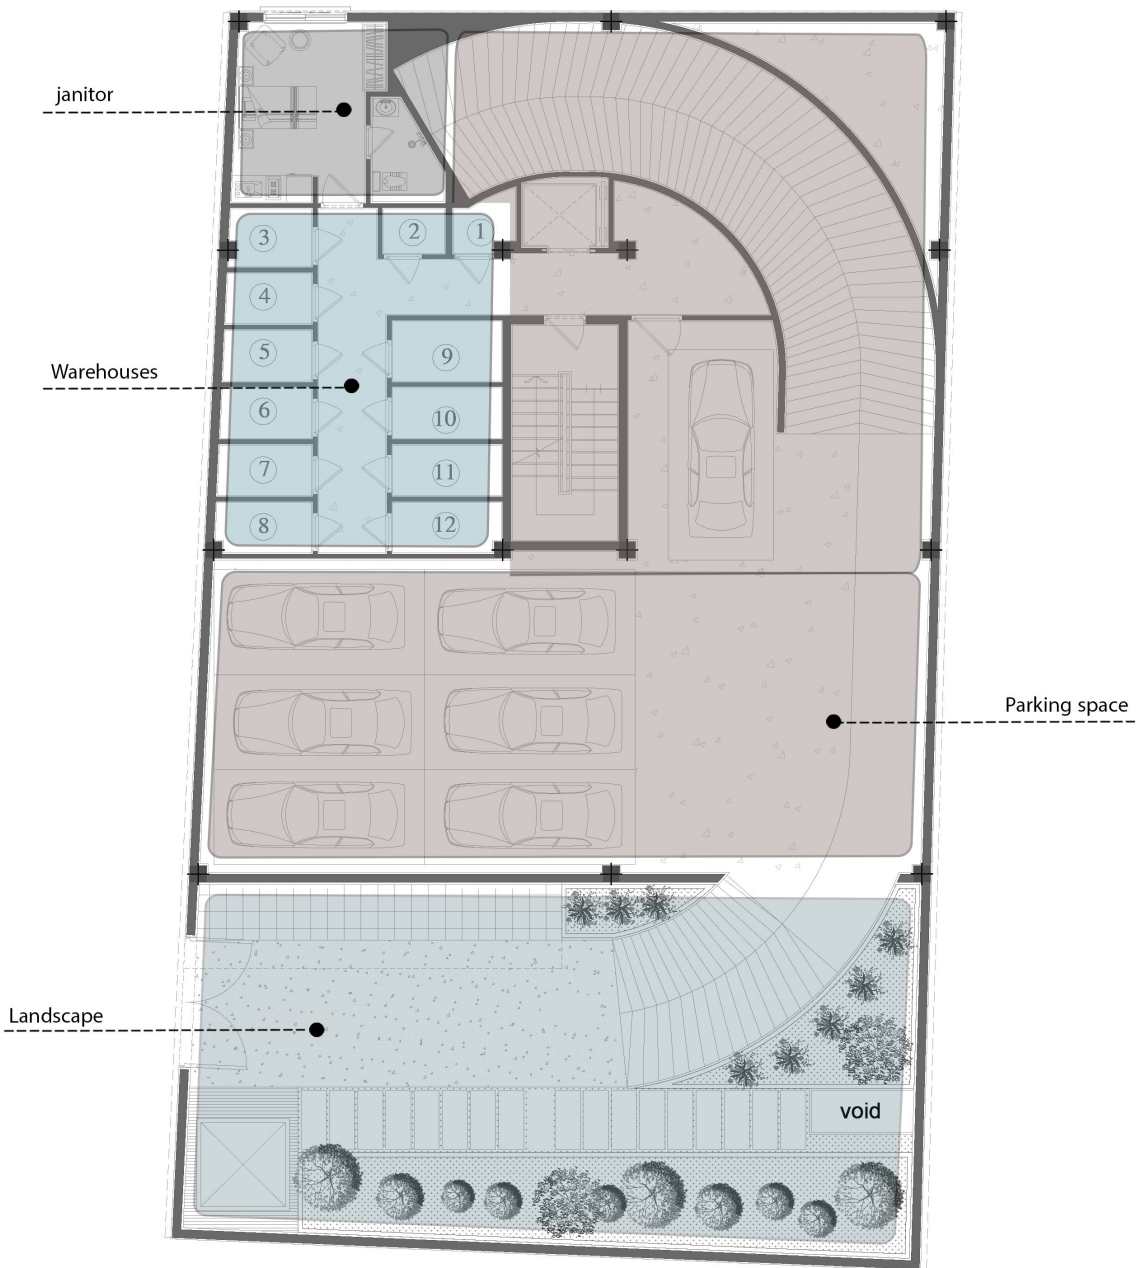


| | | | | | | | | |
|--|--------------------------------------|----------------|----------------|---------------------|----------------------|---------------------|---------------------------------------------------|--|
| | .Drawing topic : executive documents | | First basement | | .Design group: | | .Project Name and Address : Amir Saburi 1- Tehran | |
| | .Date : 2022/10/06 | .Scale : 1/100 | .2en phase: | .Design associates: | .Field : architector | .Client : tarh2tarh | | |

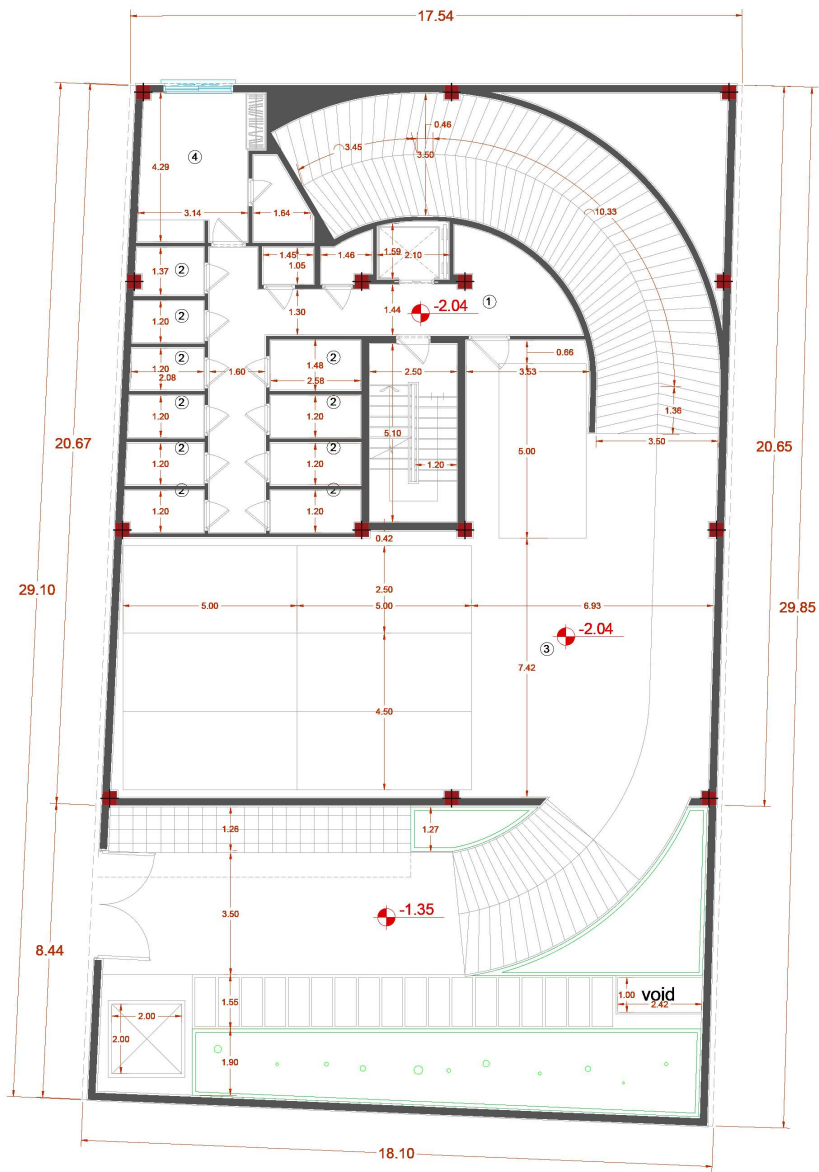


- ① ورودی
- ② انبار
- ③ پارکینگ
- ④ سرایداری

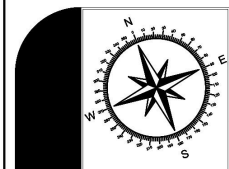

| | | | | | | | |
|-------------------------------------|---------------|----------------|--------------------|---------------------|---------------------|--------------------------------------------------|--|
| Drawing topic : executive documents | | First basement | | Design group: | | Project Name and Address : Amir Saburi 1- Tehran | |
| Date : 2022/10/06 | Scale : 1/100 | 2en phase: | Design associates: | Field : architector | .Client : tarh2tarh | | |

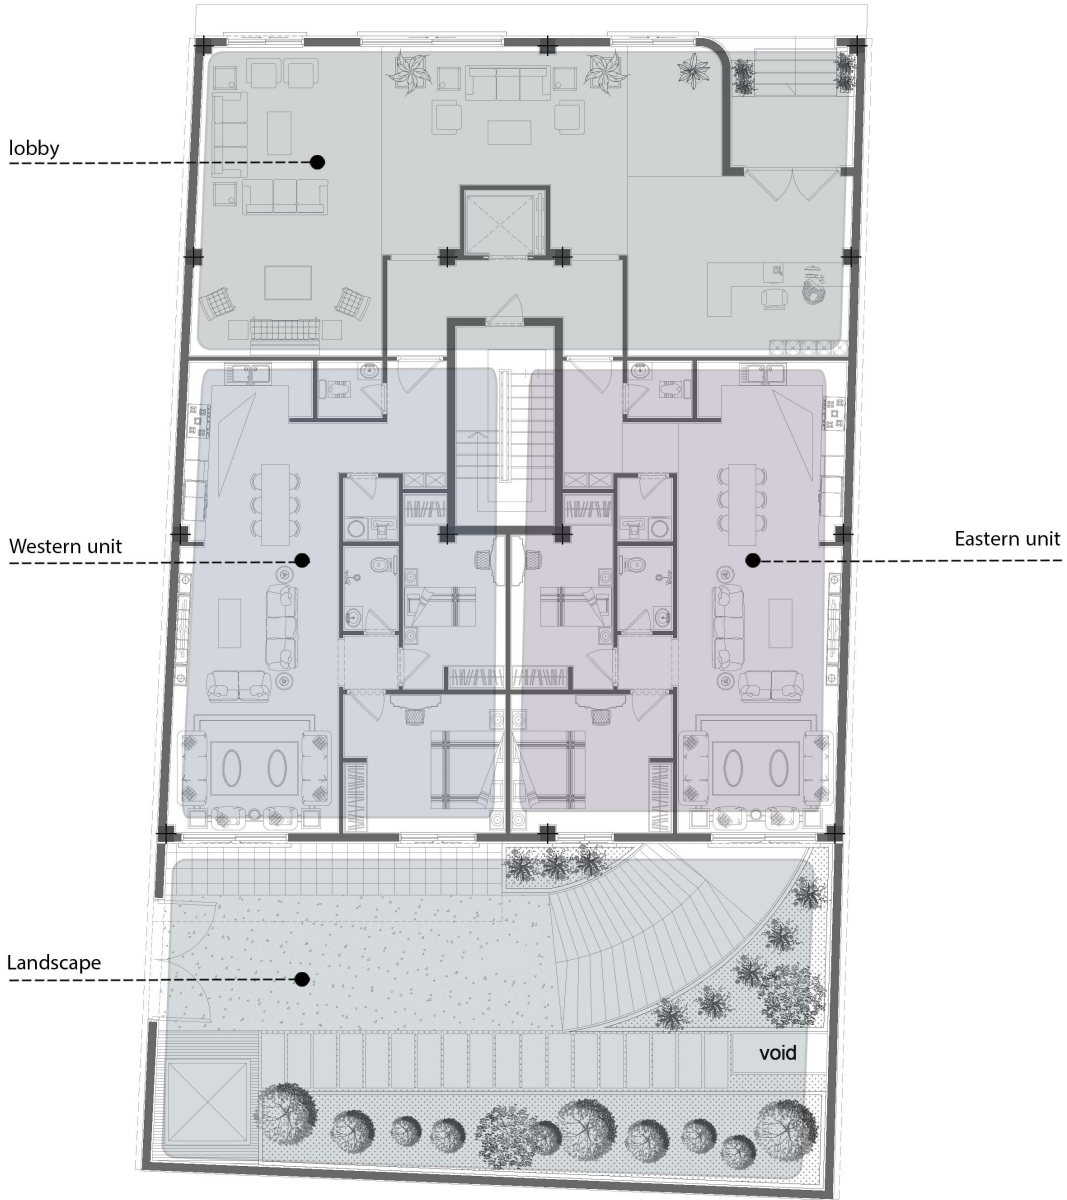


| | | | | | | | | |
|--|-------------------------------------|---------------|-----------------|--------------------|---------------------|--------------------|--------------------------------------------------|--|
| | Drawing topic : executive documents | | GroundFloorPlan | | Design group: | | Project Name and Address : Amir Saburi 1- Tehran | |
| | Date : 2022/10/06 | Scale : 1/100 | 2en phase: | Design associates: | Field : architector | Client : tarh2tarh | | |

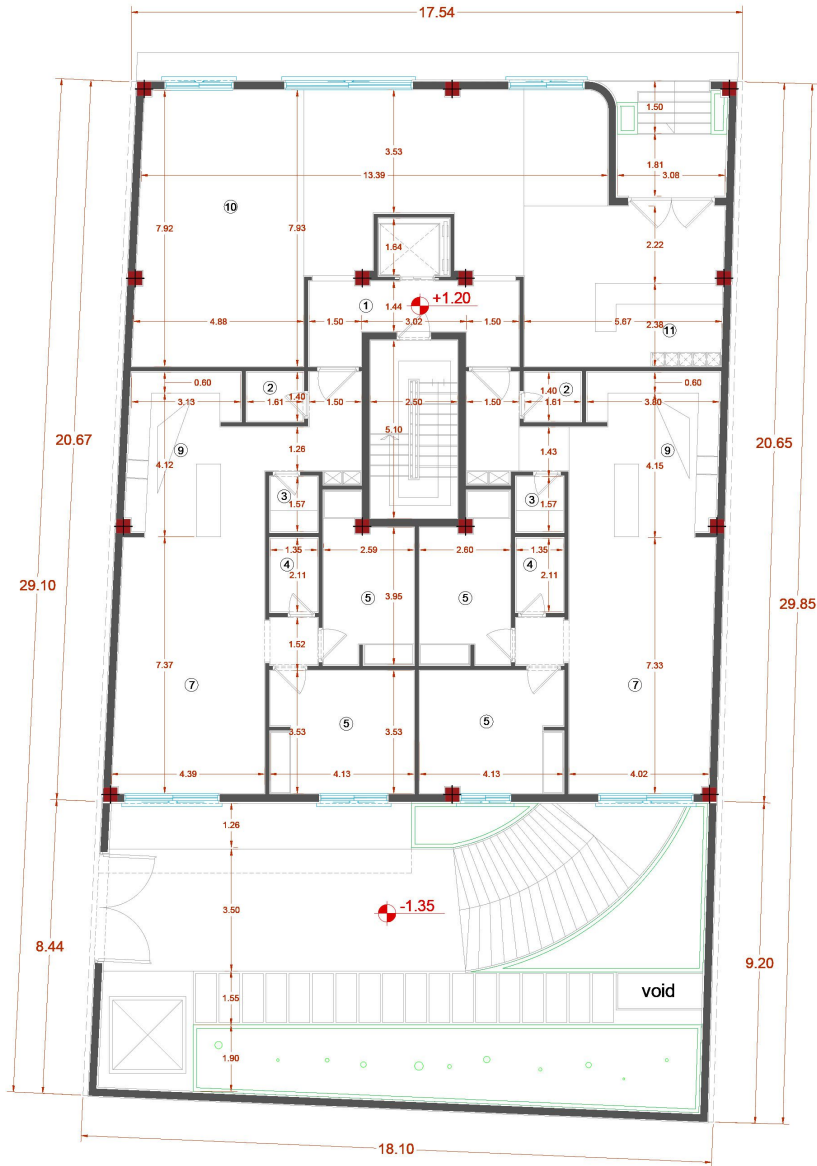

- | | | |
|-----------------|------------|-----------|
| فیلترعمومی ① | بالکن ⑥ | نگهبانی ⑪ |
| سرویس بهداشتی ② | پذیرایی ⑦ | |
| لاندری ③ | نشیمن ⑧ | |
| حمام ④ | آشپزخانه ⑨ | |
| اتاق خواب ⑤ | لابی ⑩ | |

| | | | | | | | | |
|--|-------------------------------------|---------------|-----------------|--------------------|---------------------|---------------------|--------------------------------------------------|--|
| | Drawing topic : executive documents | | GroundFloorPlan | | Design group: | | Project Name and Address : Amir Saburi 1- Tehran | |
| | Date : 2022/10/06 | Scale : 1/100 | 2en phase: | Design associates: | Field : architector | .Client : tarh2tarh | | |

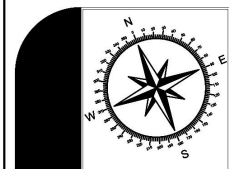

| | | | | | | | |
|--------------------------------------|----------------|-------------------------------|---------------------|----------------------|---------------------|--------------------------------------------------|--|
| .Drawing topic : executive documents | | FirstFloorPlan TypicalPlan | | Design group: | | Project Name and Address : Amir Saburi 1- Tehran | |
| .Date : 2022/10/06 | .Scale : 1/100 | .2en phase: | .Design associates: | .Field : architector | .Client : tarh2tarh | | |



11 ناهار خوری

6 بالکن

1 فیلتر ورودی

7 پذیرایی

2 سرویس بهداشتی

8 نشیمن


3 لاندری

9 آشپزخانه


4 حمام

10 اتاق مستر

5 اتاق خواب

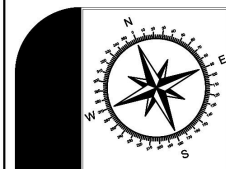

| | | | | | | | |
|-------------------------------------|---------------|-------------------------------|--------------------|---------------------|---------------------|--------------------------------------------------|--|
| Drawing topic : executive documents | | FirstFloorPlan TypicalPlan | | Design group: | | Project Name and Address : Amir Saburi 1- Tehran | |
| Date : 2022/10/06 | Scale : 1/100 | 2.en phase: | Design associates: | Field : architector | .Client : tarh2tarh | | |

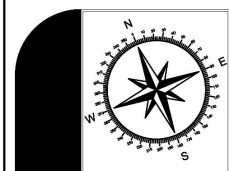


| | | | | | | | |
|--------------------------------------|--|-------------------------------|--|---------------------|--|---------------------------------------------------|--|
| .Drawing topic : executive documents | | FirstFloorPlan TypicalPlan | | .Design group: | | .Project Name and Address : Amir Saburi 1- Tehran | |
| .Date : 2022/10/06 | | .Scale : 1/100 | | .2en phase: | | .Client : tarh2tarh | |
| | | | | .Design associates: | | .Field : architector | |





11 ناهار خوری

- 6 بالکن
- 7 پذیرایی
- 8 نشیمن
- 9 آشپزخانه
- 10 اتاق مستر



- 1 فیلتر ورودی
- 2 سرویس بهداشتی
- 3 لاندردی
- 4 حمام
- 5 اتاق خواب

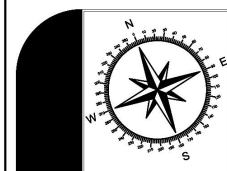


| | | | | | | | |
|-------------------------------------|---------------|-------------------------------|--------------------|---------------------|---------------------|--------------------------------------------------|--|
| Drawing topic : executive documents | | FirstFloorPlan TypicalPlan | | Design group: | | Project Name and Address : Amir Saburi 1- Tehran | |
| Date : 2022/10/06 | Scale : 1/100 | 2.en phase: | Design associates: | Field : architector | .Client : tarh2tarh | | |

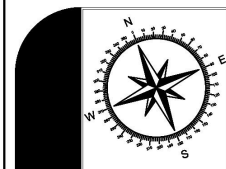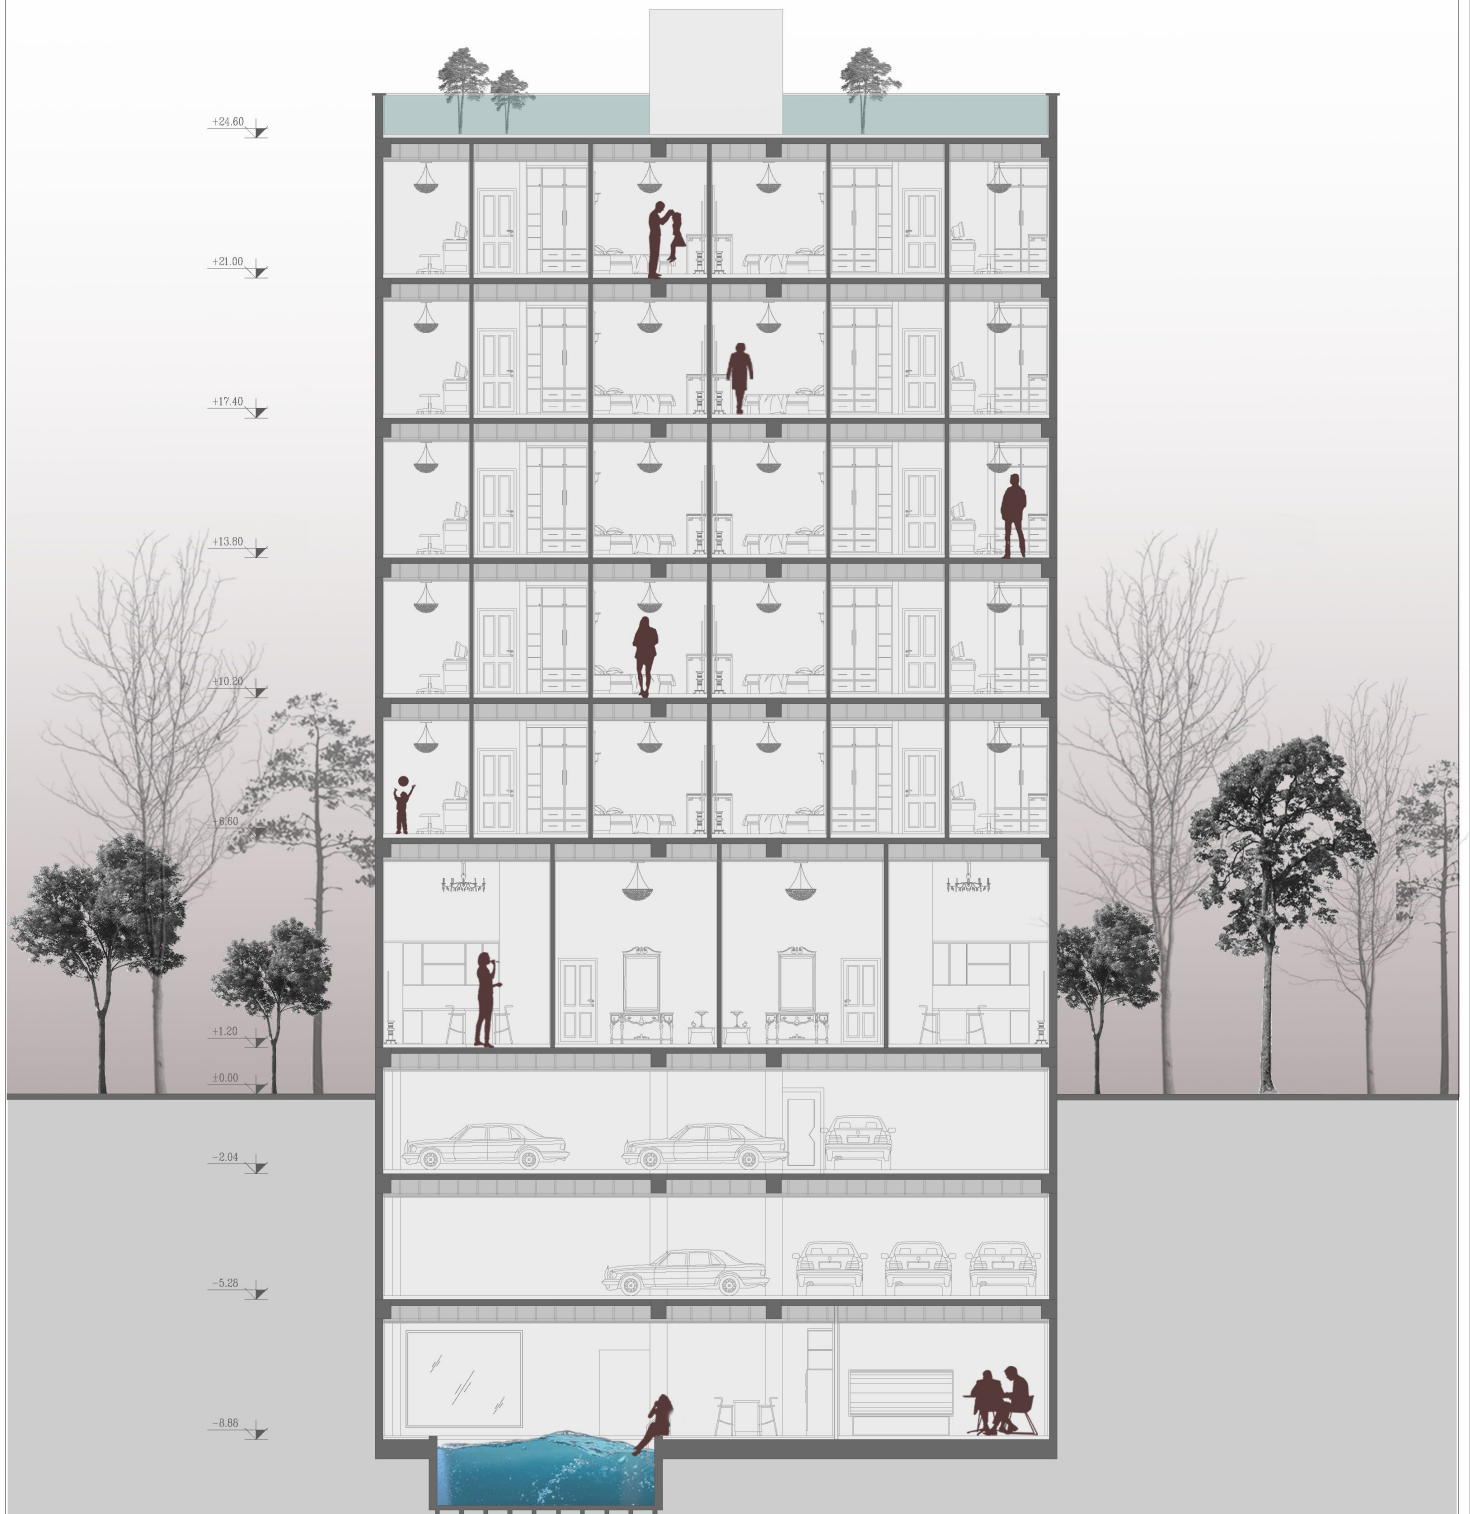

| | | | | | | | |
|--------------------------------------|--|----------------|--|---------------------|--|---------------------------------------------------|--|
| .Drawing topic : executive documents | | Section B-B | | .Design group: | | .Project Name and Address : Amir Saburi 1- Tehran | |
| .Date : 2022/10/06 | | .Scale : 1/100 | | .2en phase: | | .Client : tarh2tarh | |
| | | | | .Design associates: | | .Field : architector | |

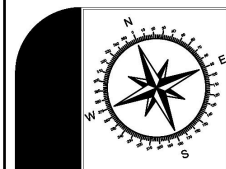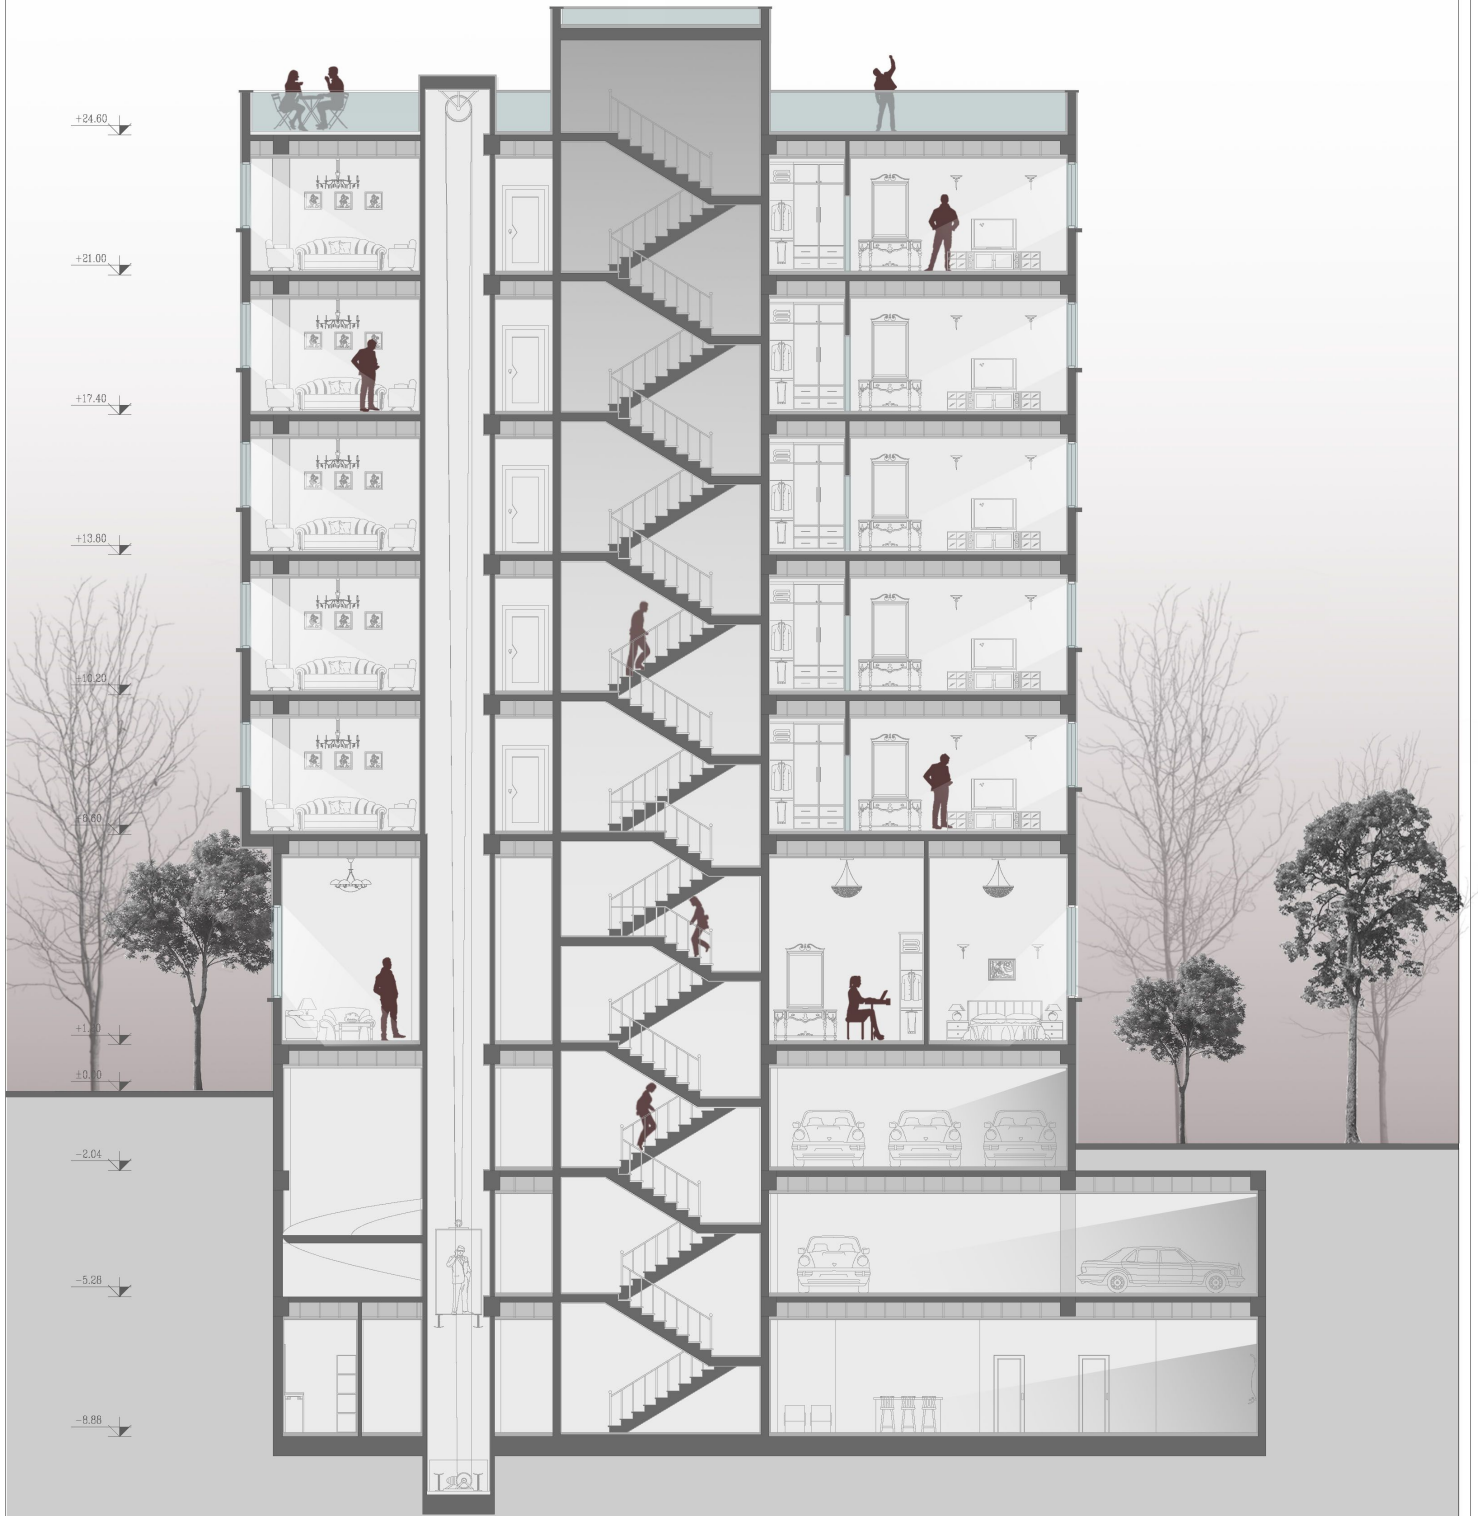

| | | | | | | | |
|--------------------------------------|--|---------------|--|---------------------|--|--------------------------------------------------|--|
| .Drawing topic : executive documents | | Section A-A | | Design group: | | Project Name and Address : Amir Saburi 1- Tehran | |
| .Date : 2022/10/06 | | Scale : 1/100 | | .2en phase: | | .Client : tarh2tarh | |
| | | | | .Design associates: | | .Field : architector | |

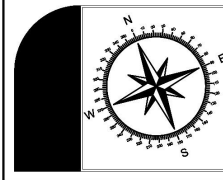

| | | | | | | | |
|--------------------------------------|---------------|-------------|---------------------|---------------------|---------------------|--------------------------------------------------|--|
| .Drawing topic : executive documents | | Section A-A | | Design group: | | Project Name and Address : Amir Saburi 1- Tehran | |
| Date : 2022/10/06 | Scale : 1/100 | .2en phase: | .Design associates: | .Field :architector | .Client : tarh2tarh | | |