
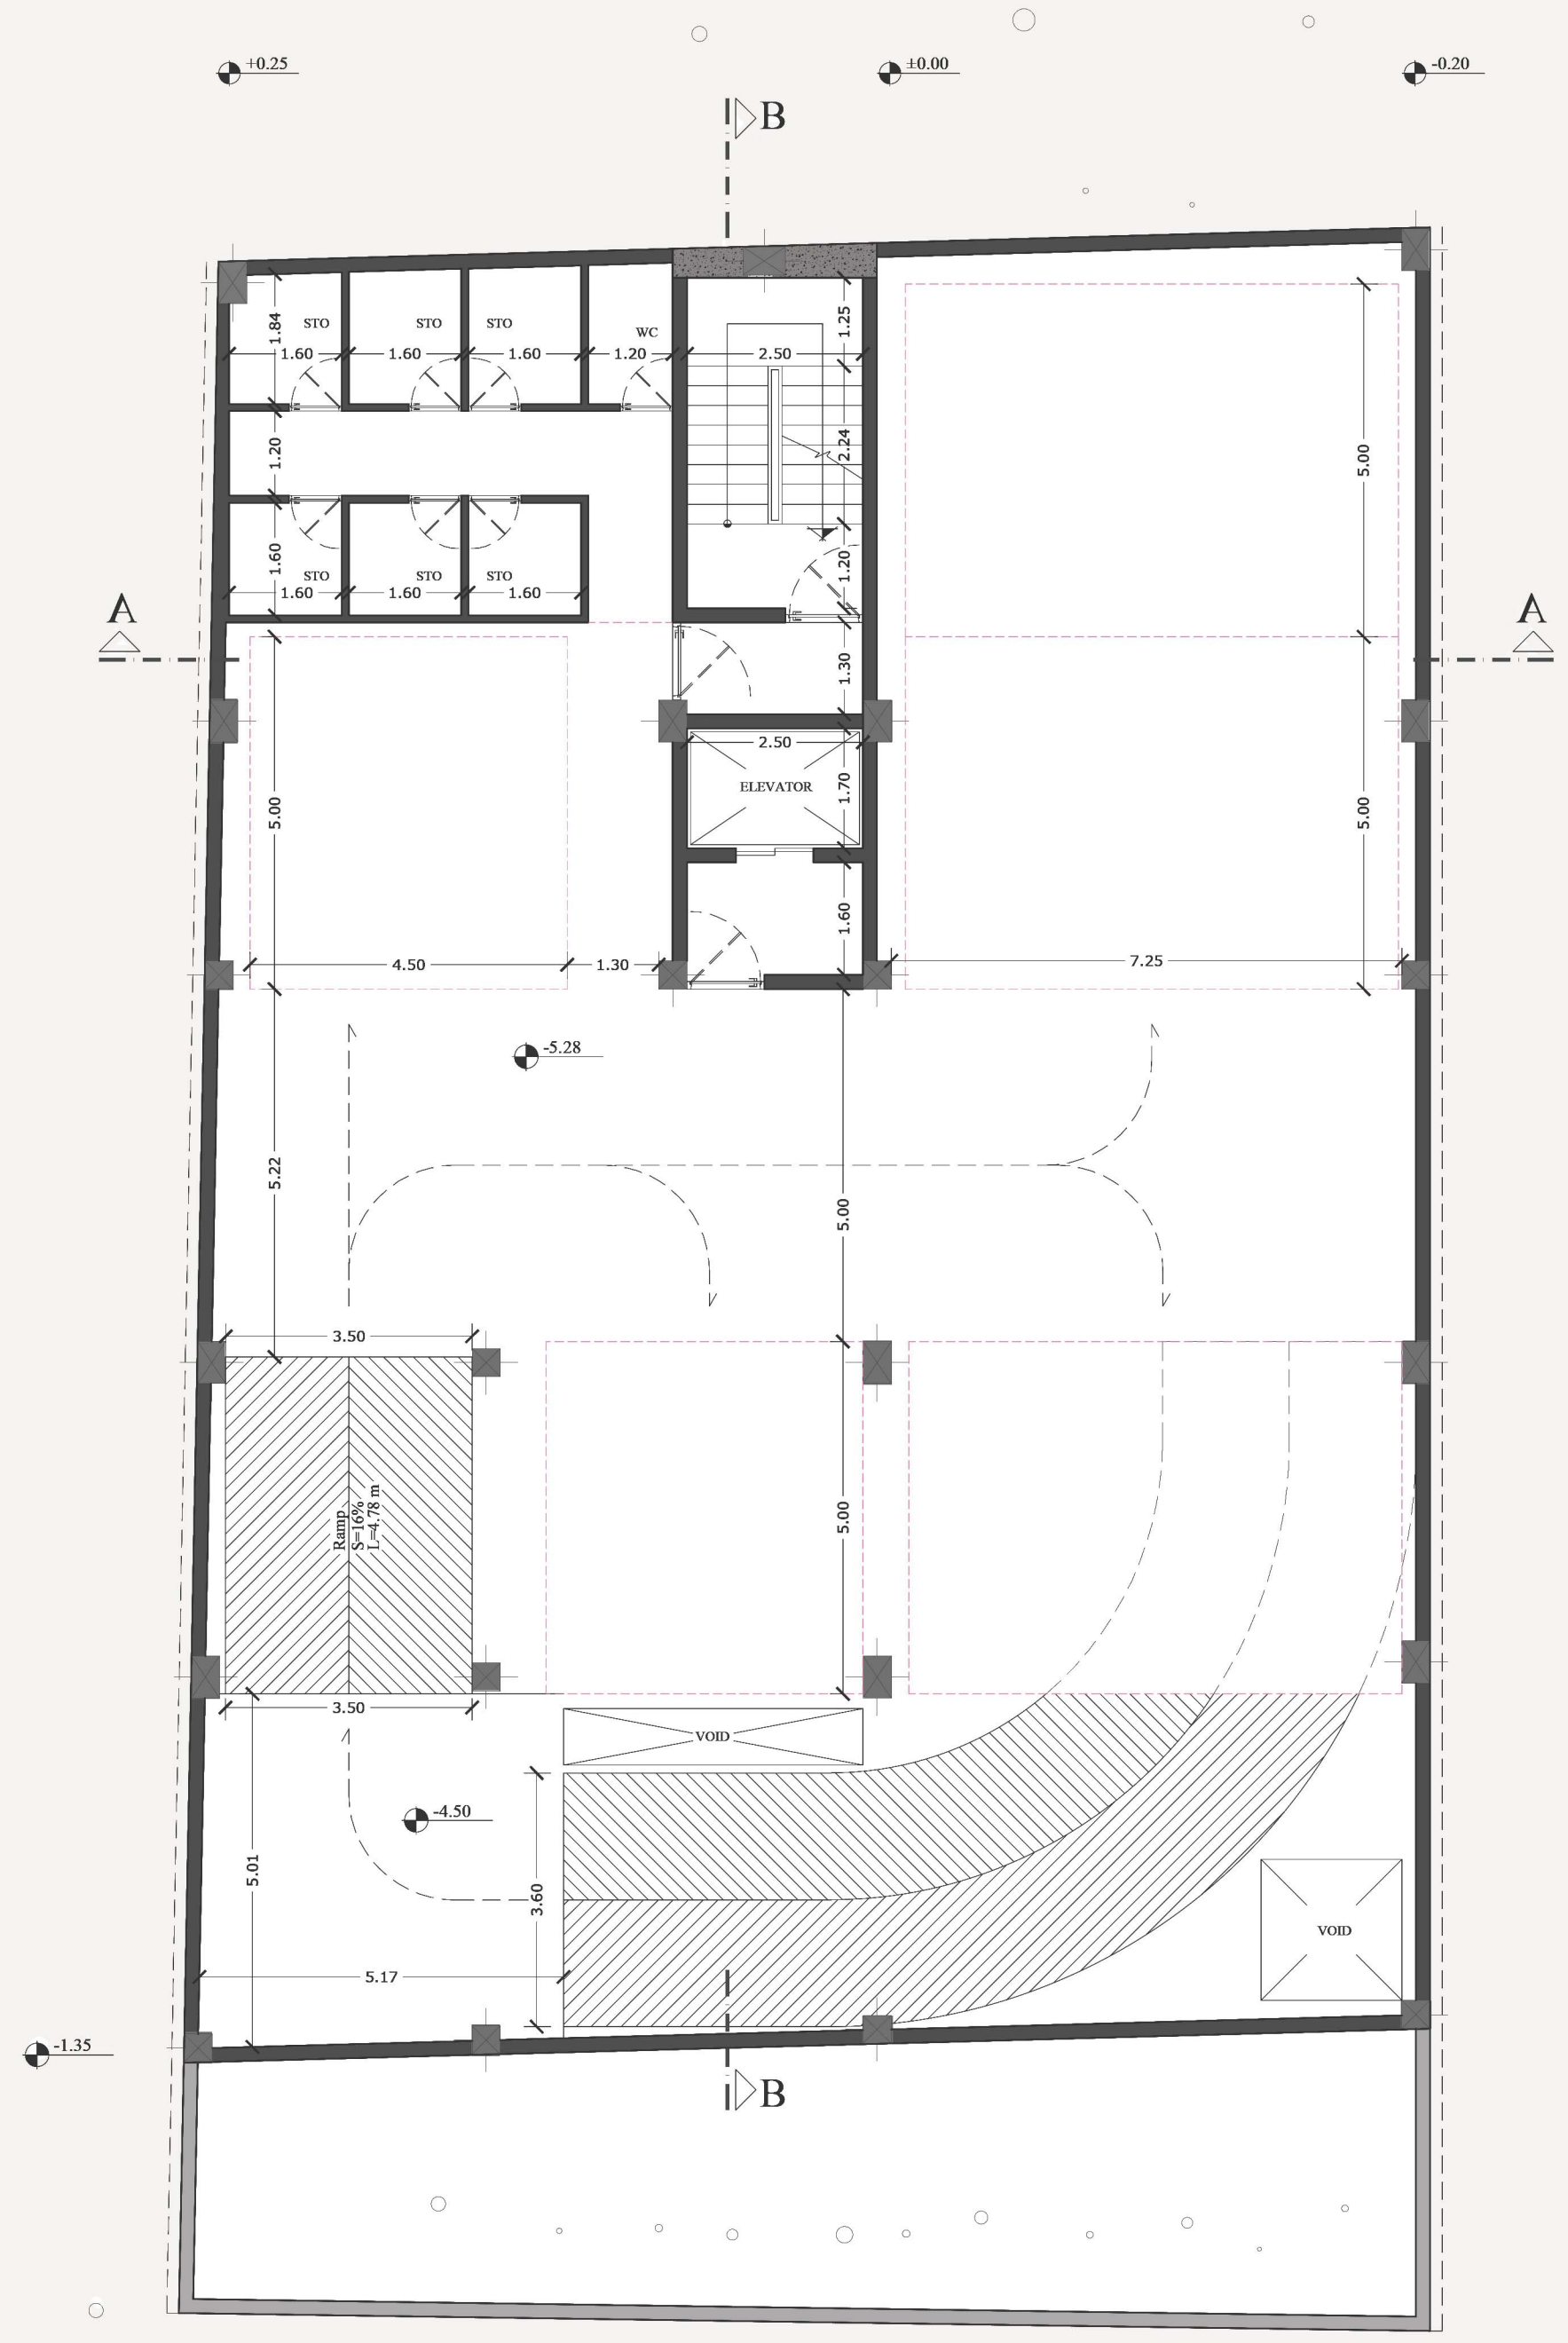
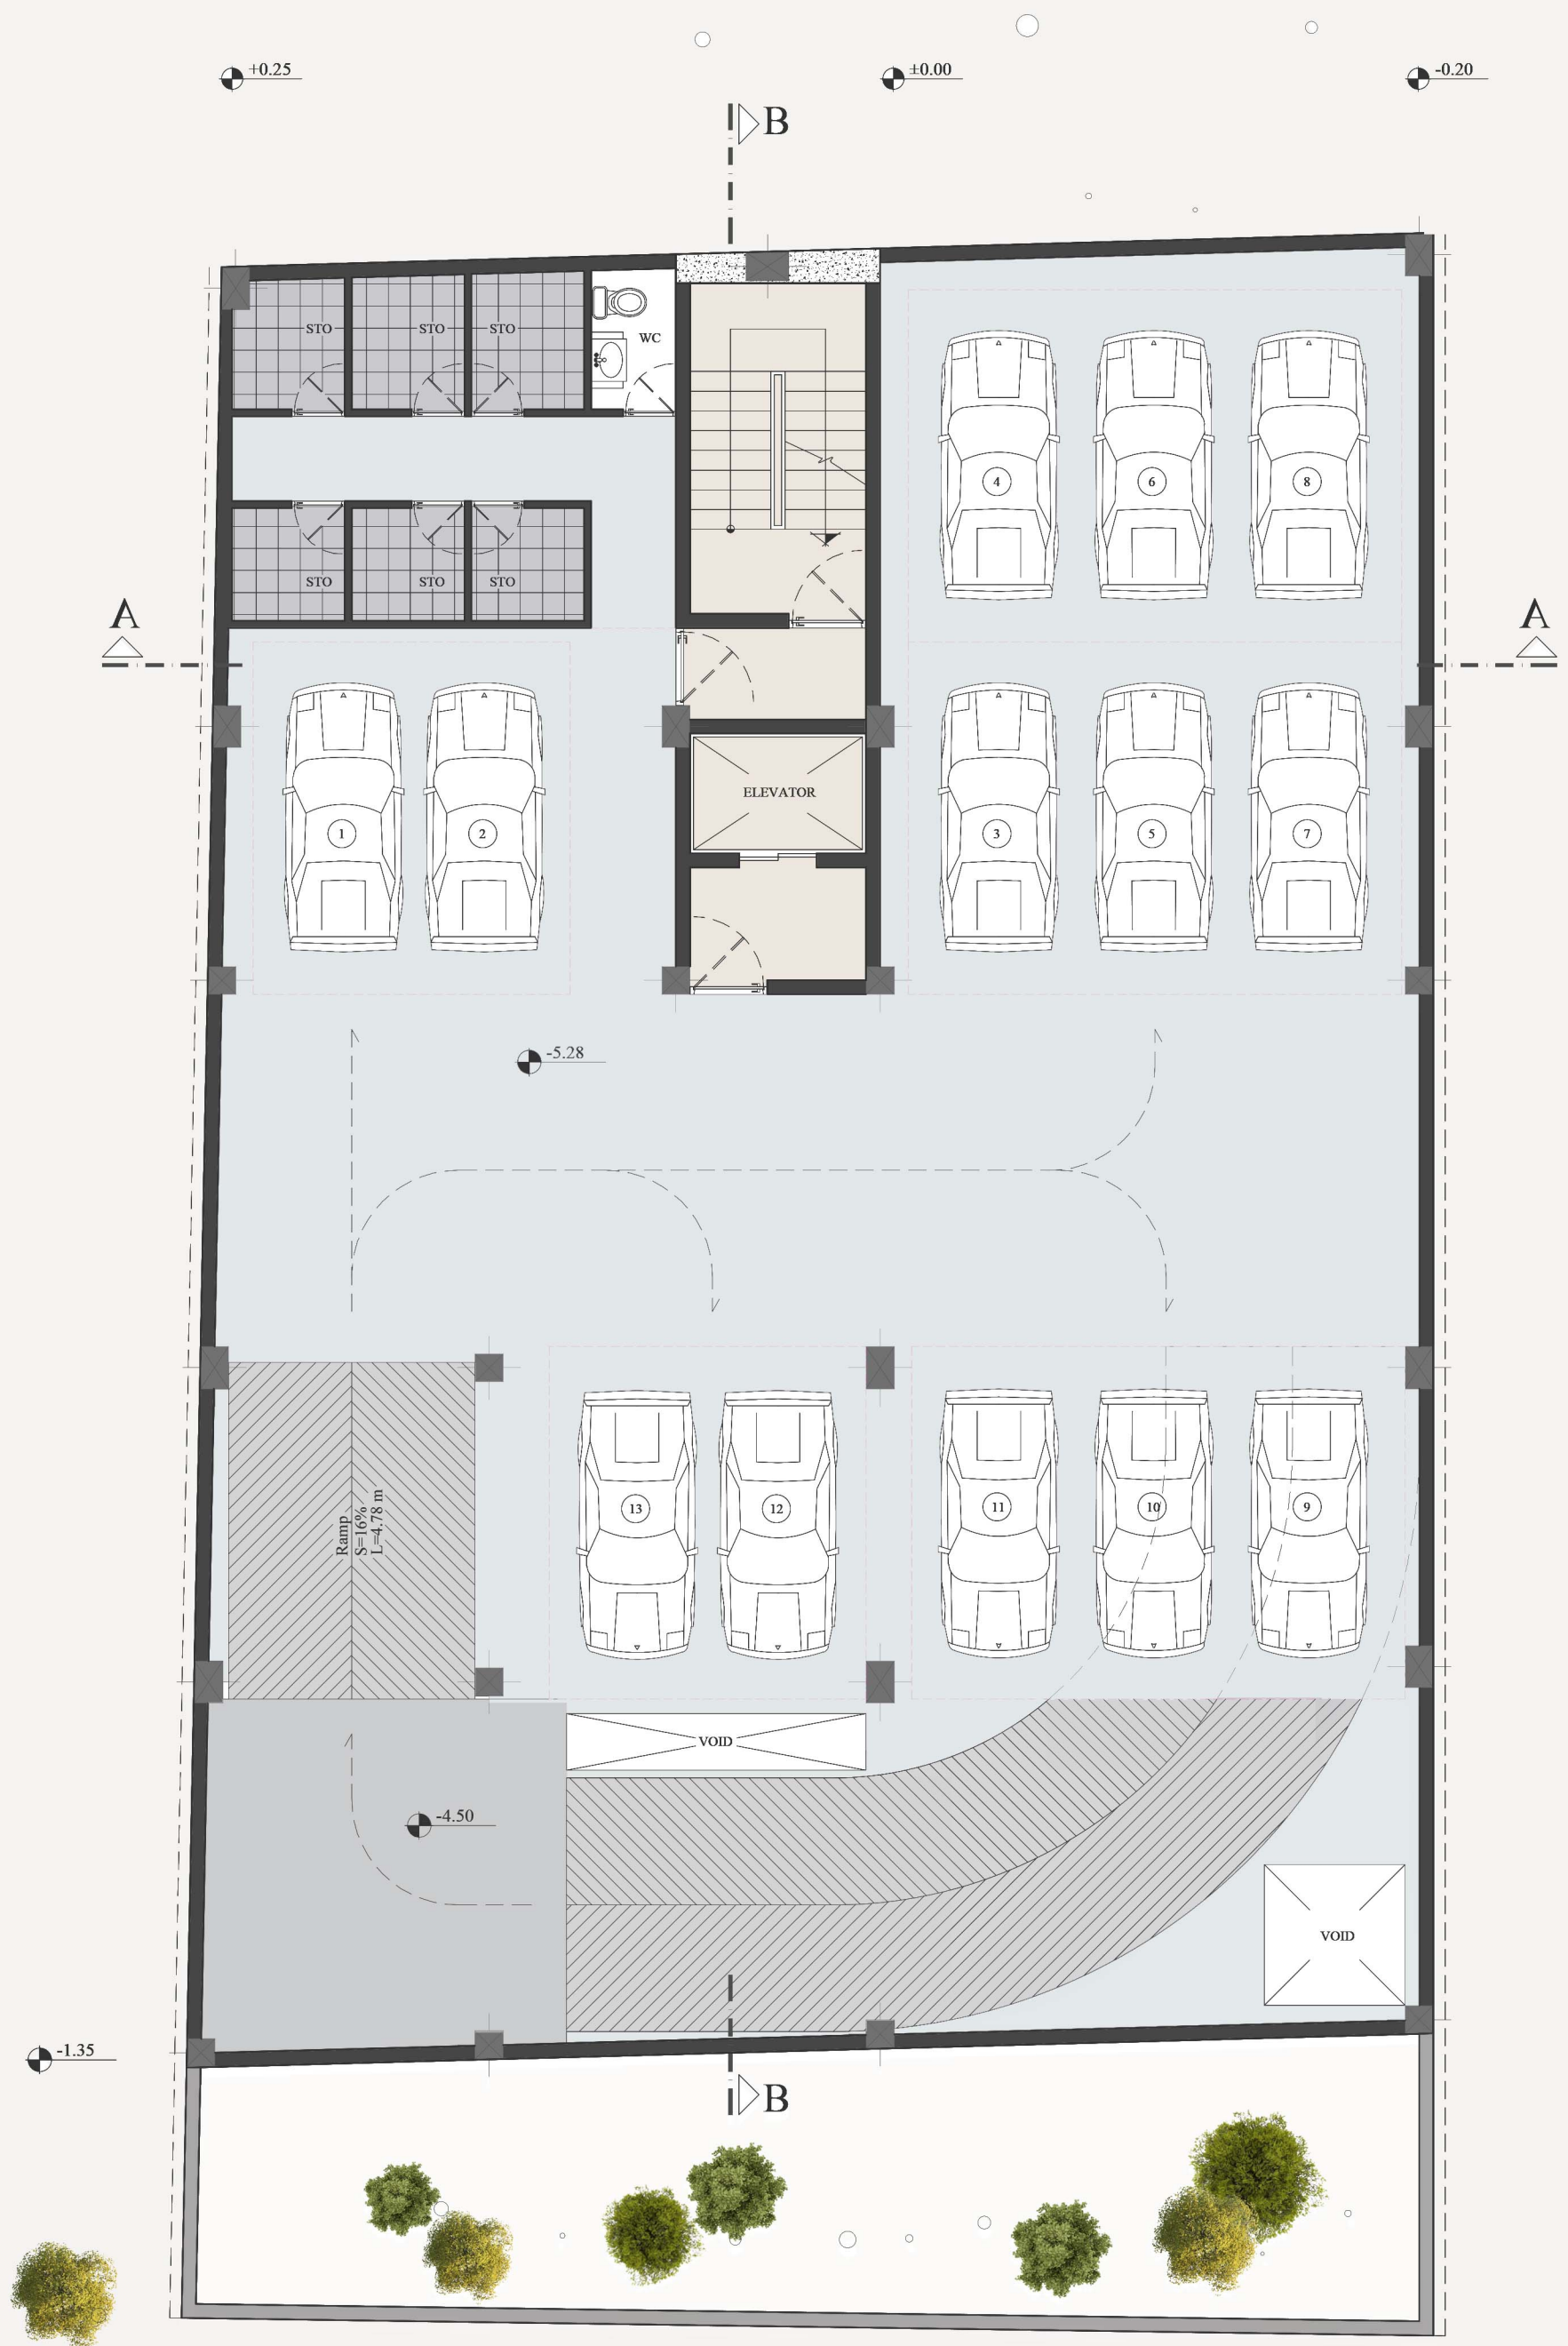


BASEMENT
-3







BASEMENT
-2

⌚


P.L: 13

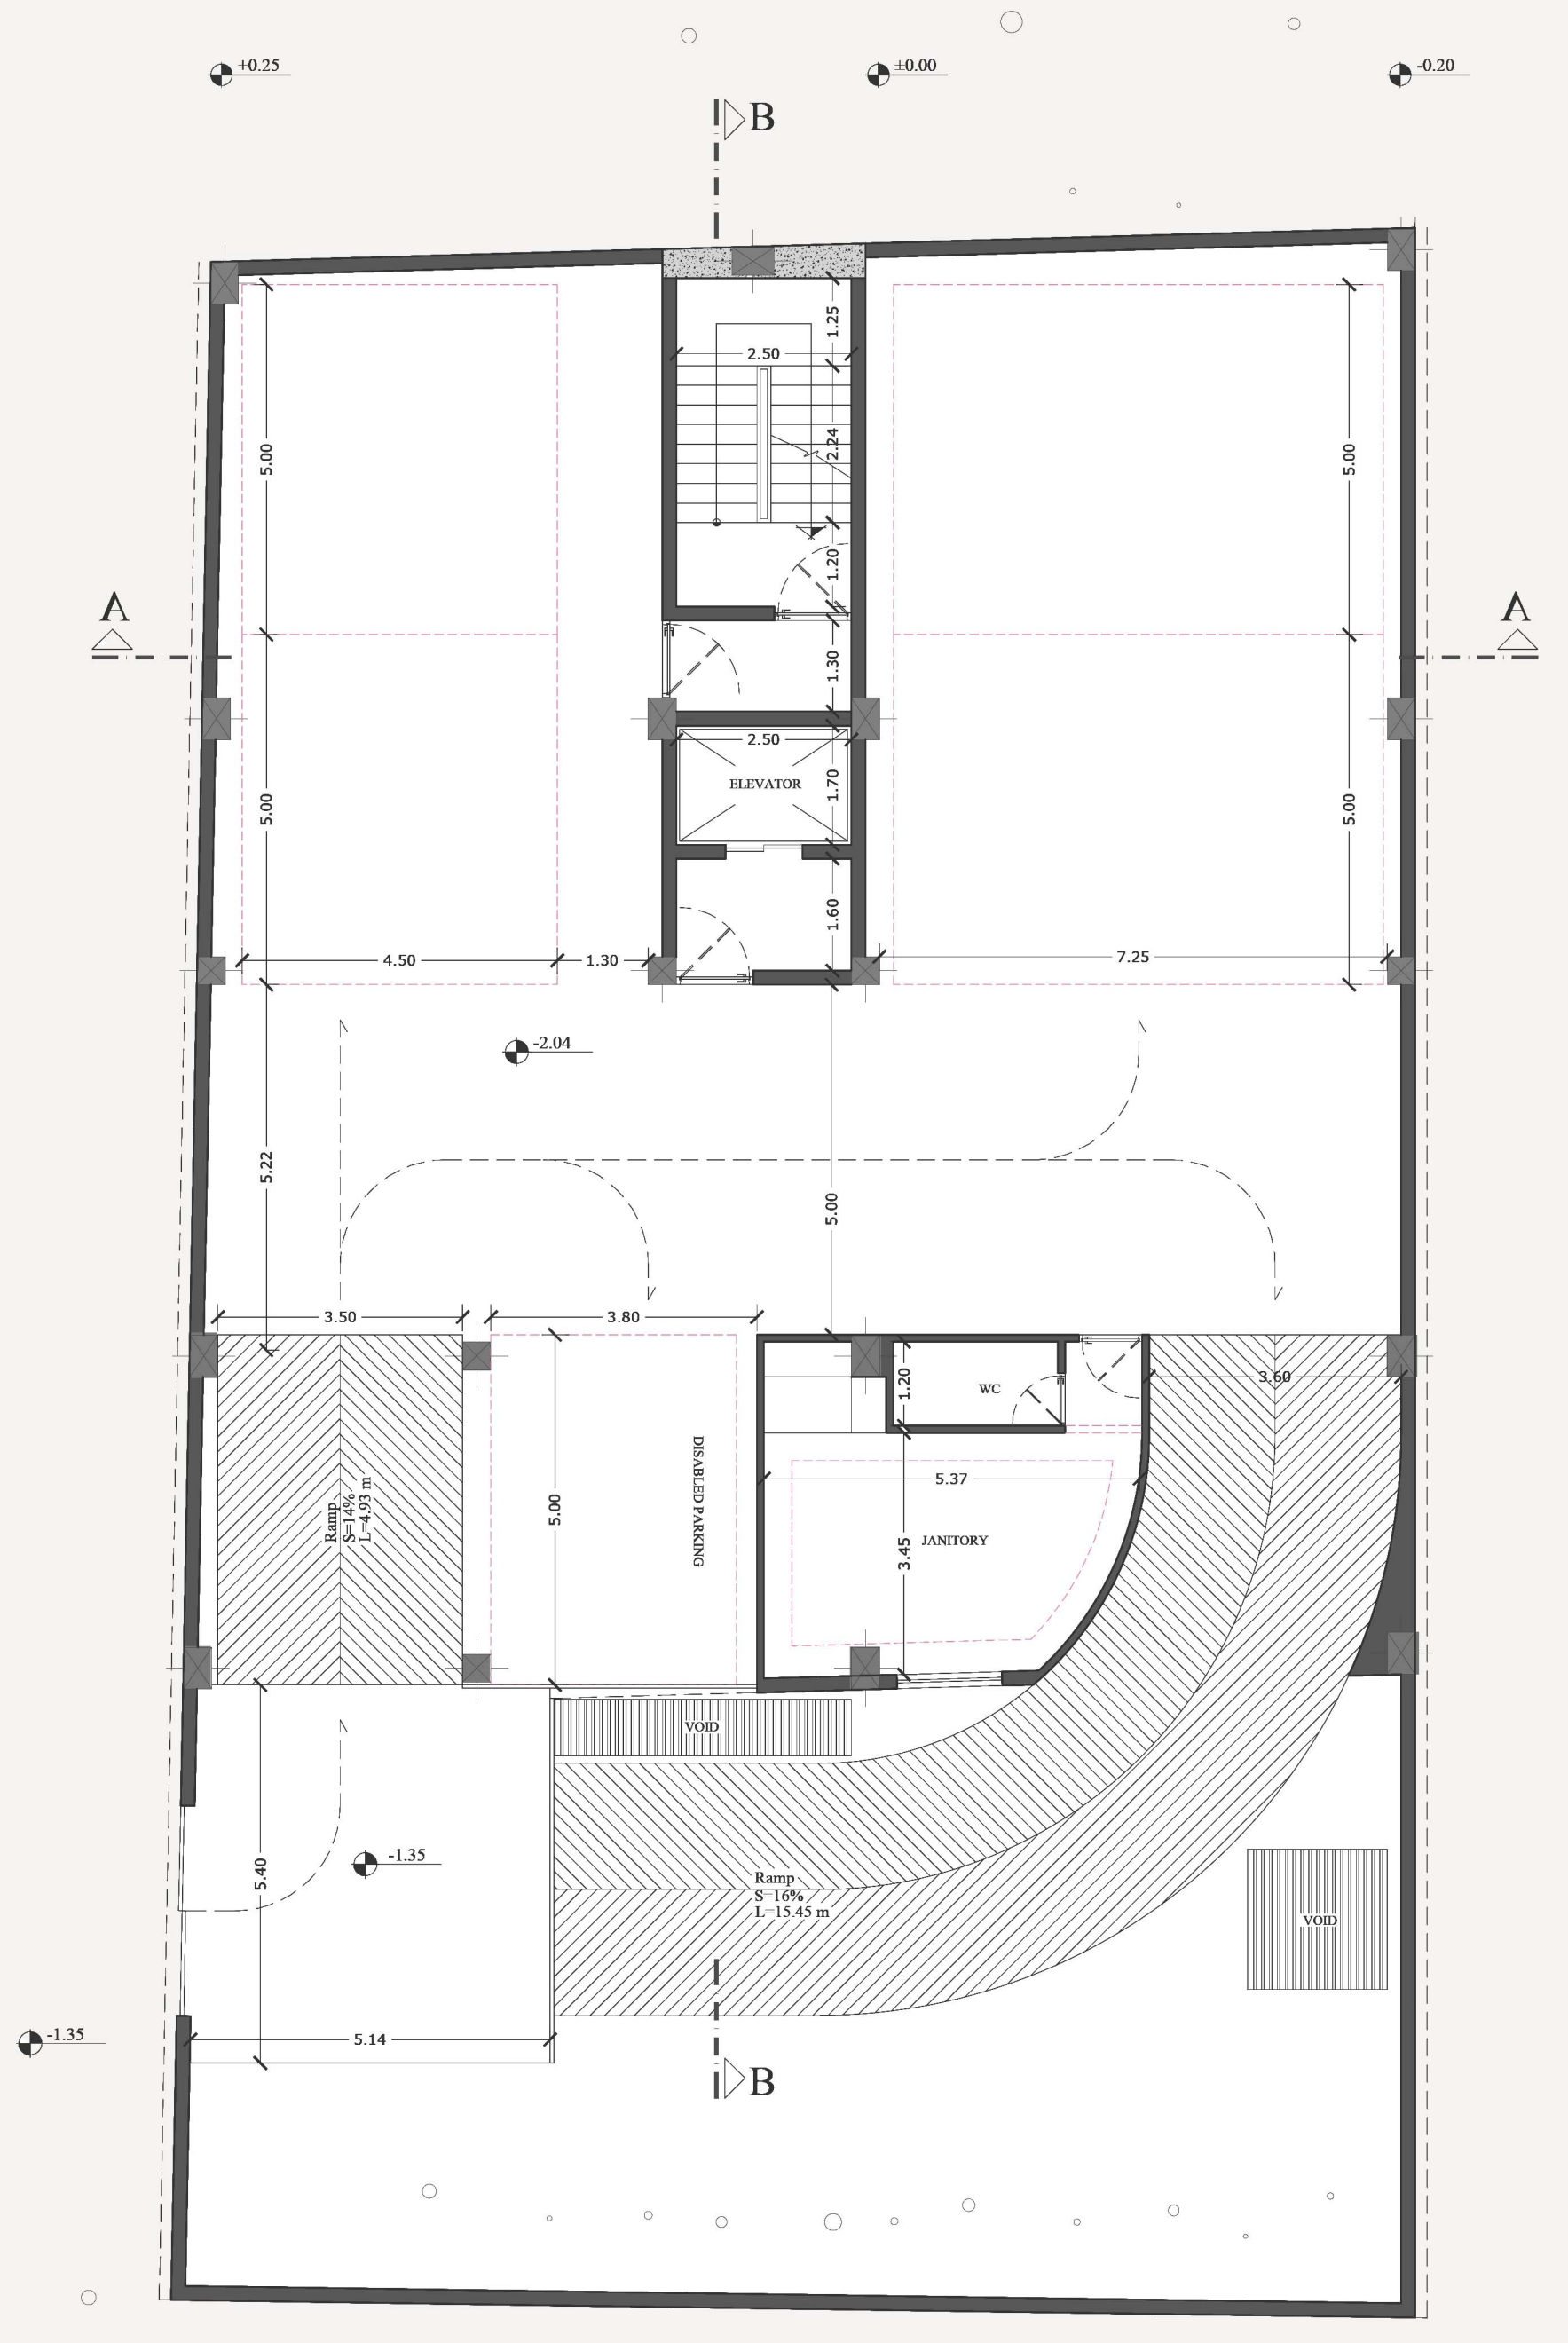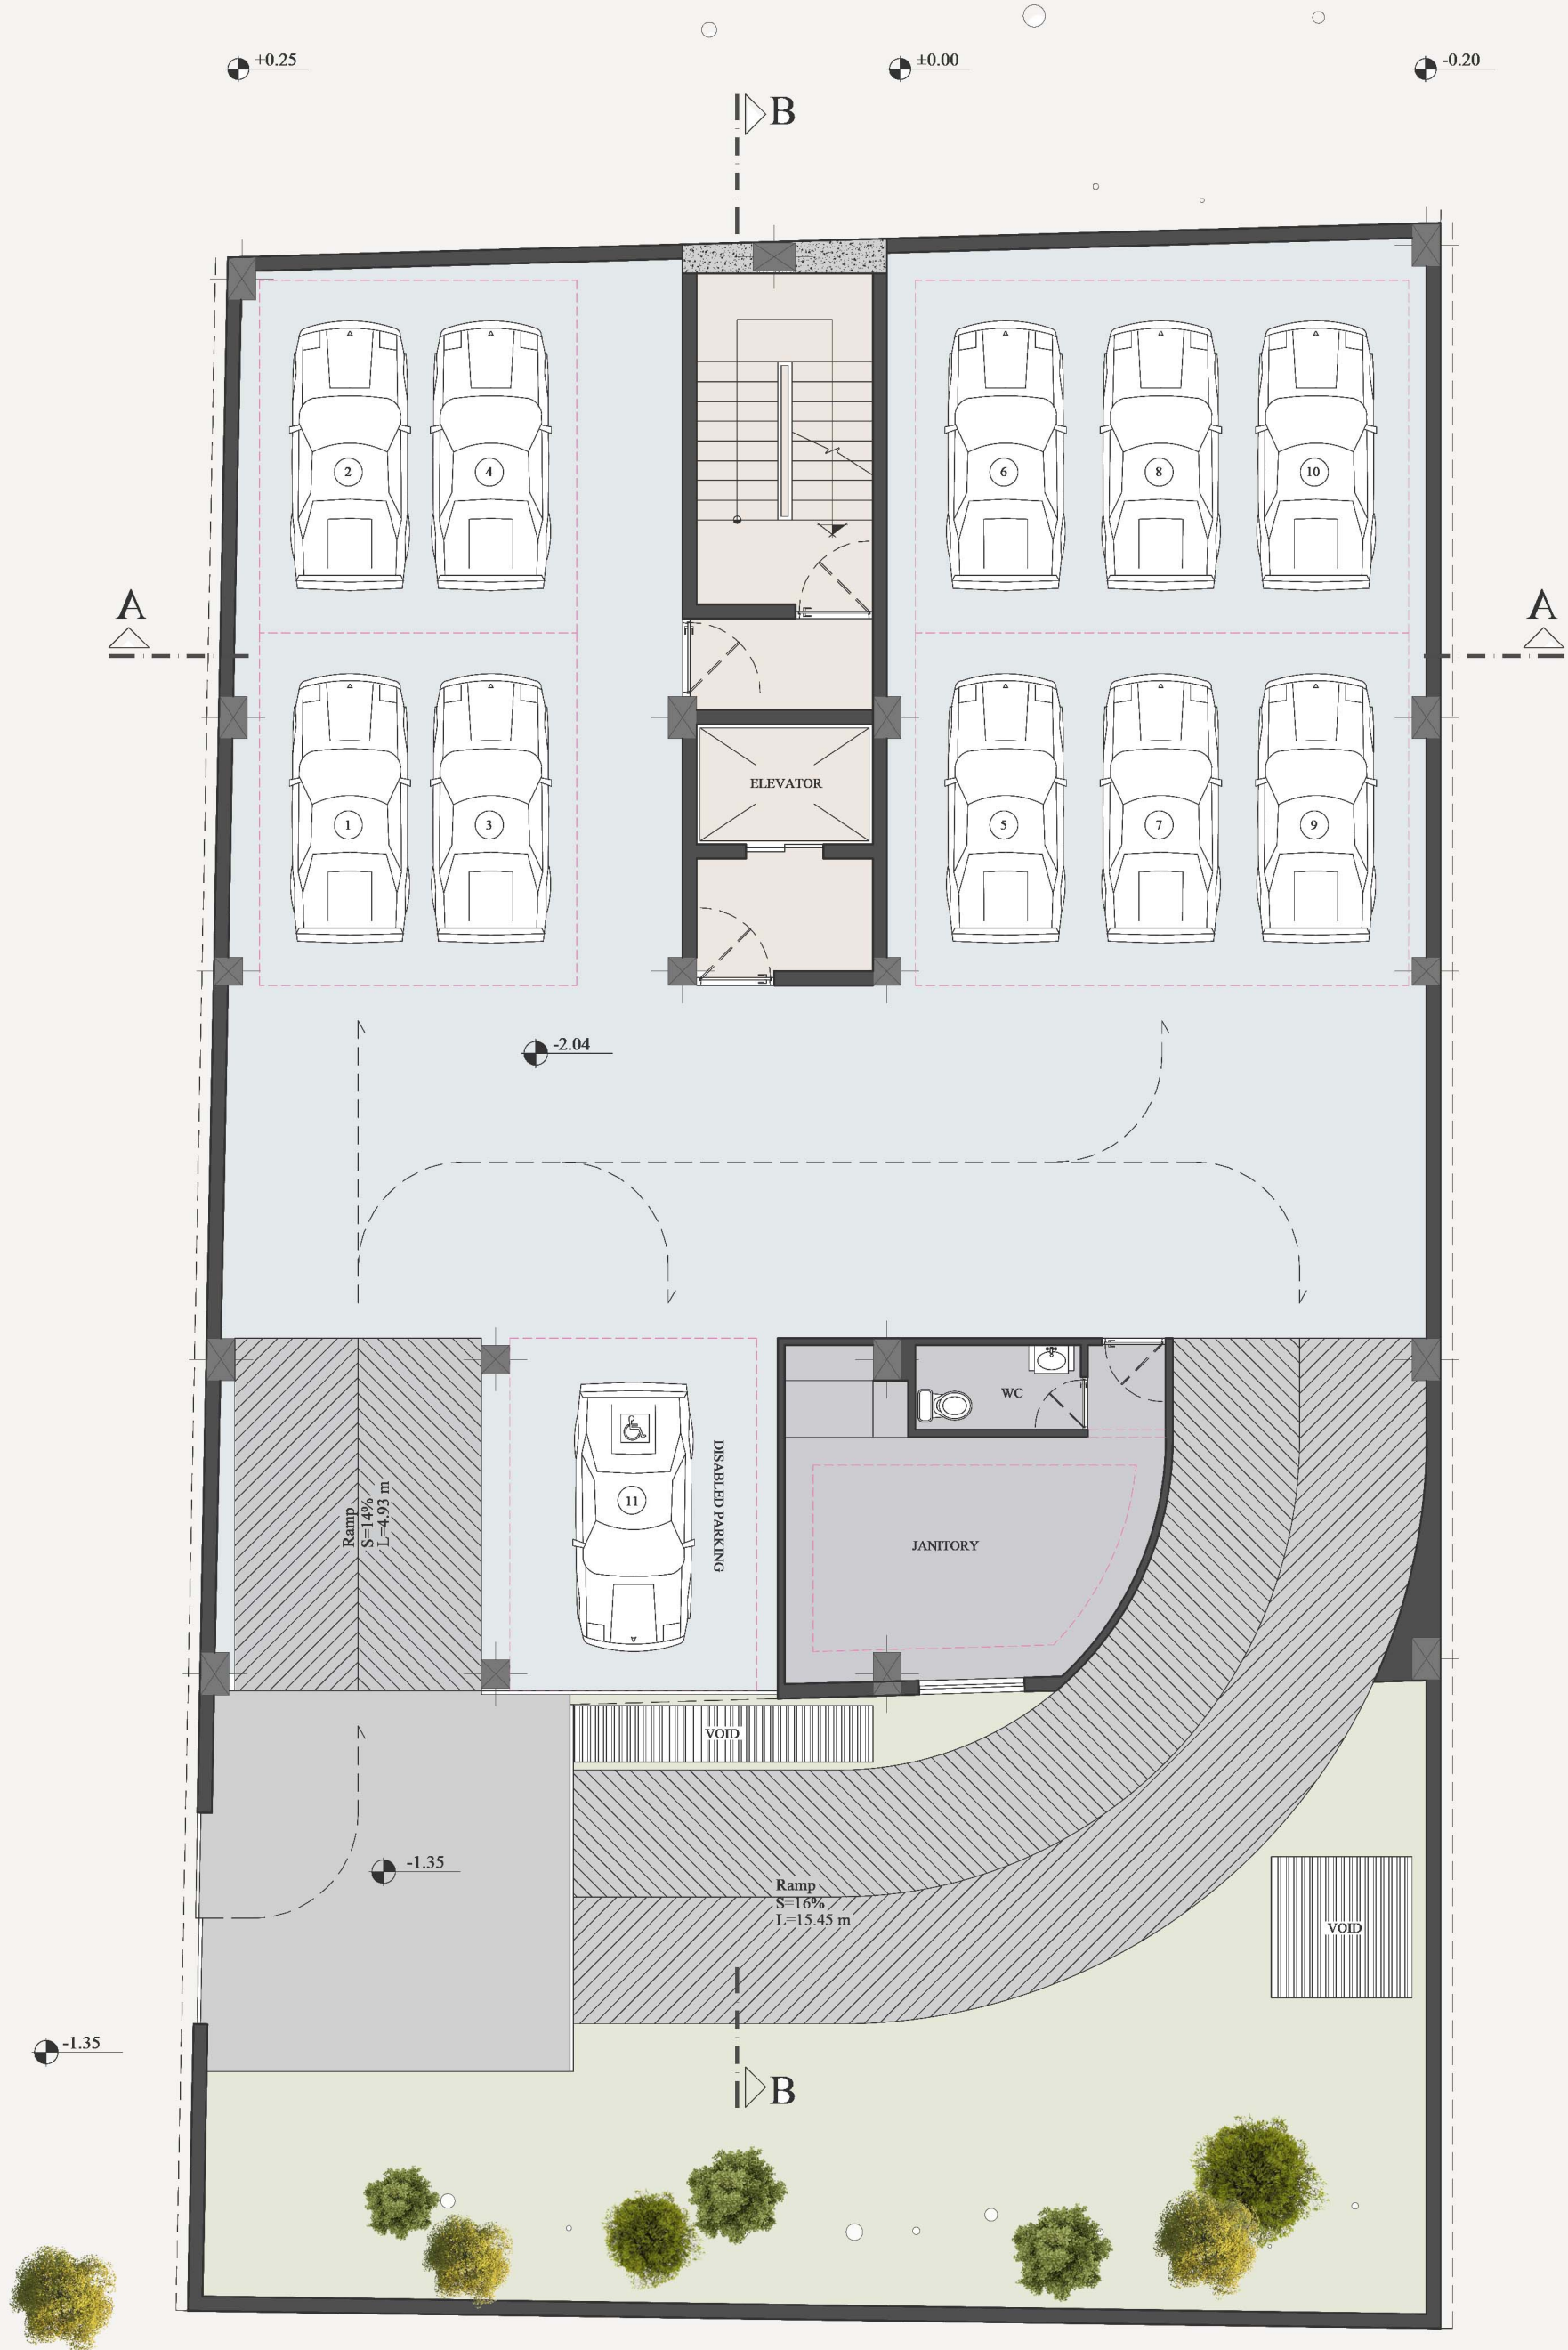

BASEMENT
-1

⌚


P.L : 11

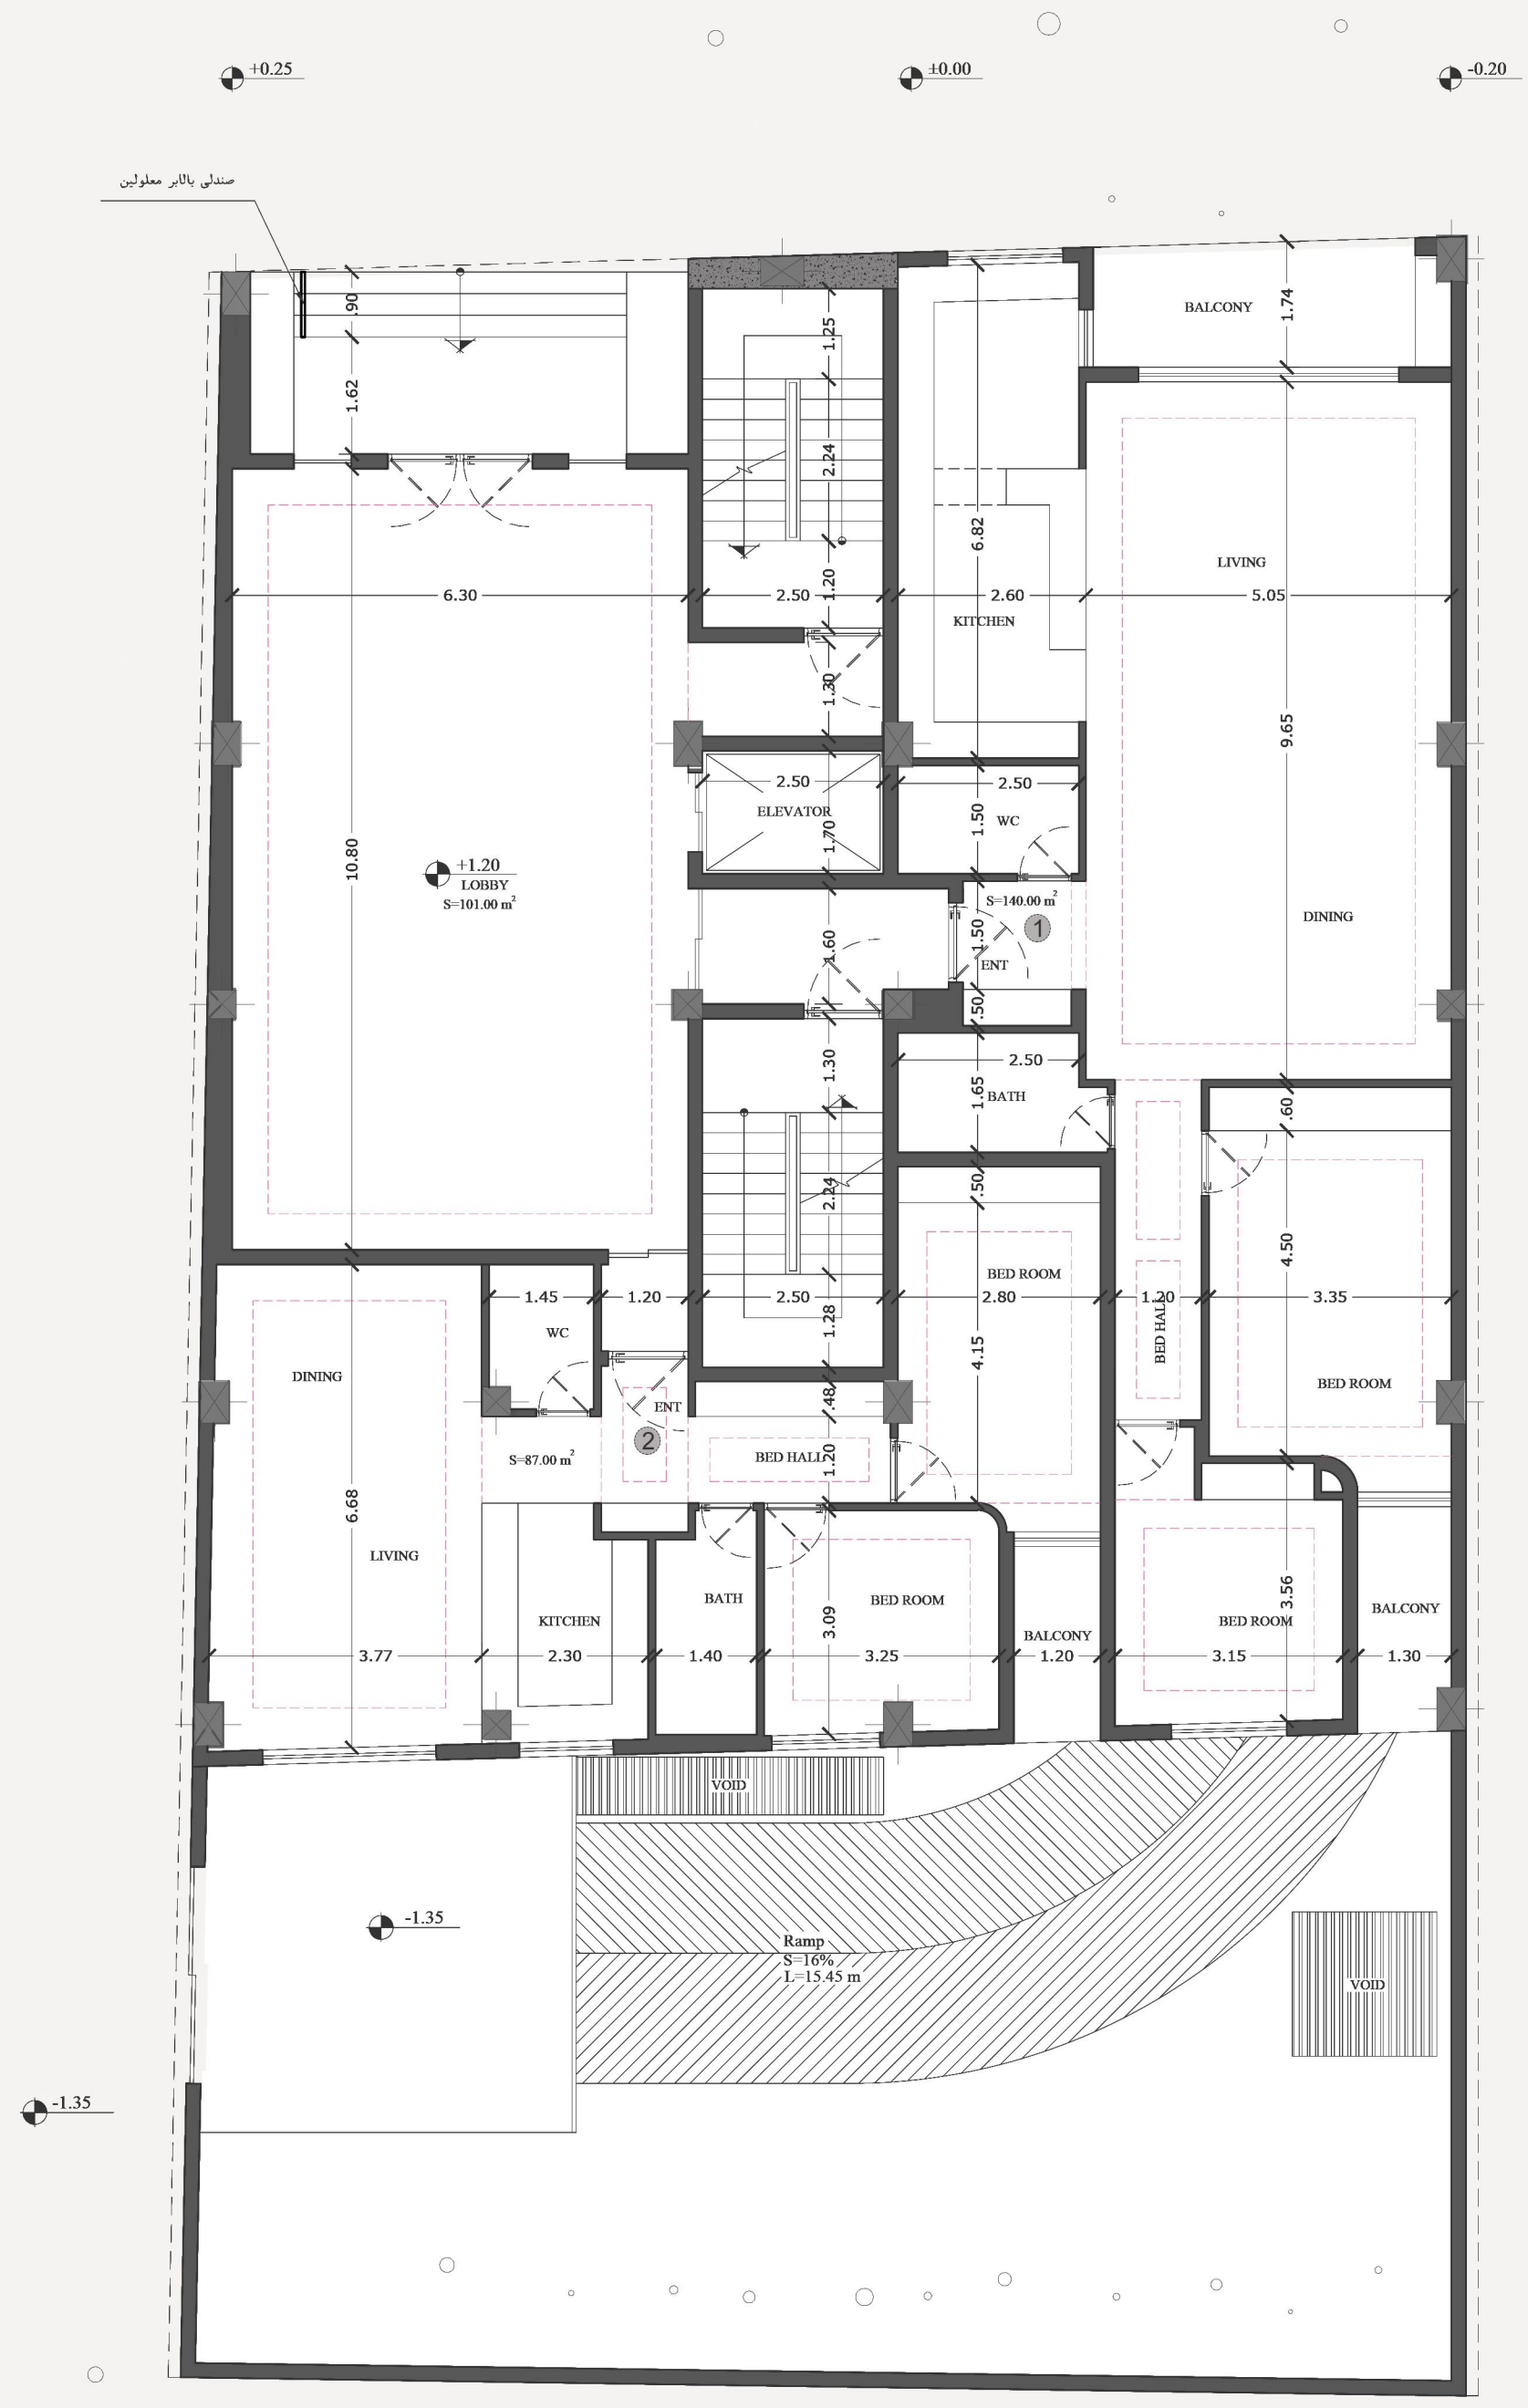

GROUND FLOOR



ENT 1: 140.00m²
 ENT 2 : 87.00m²

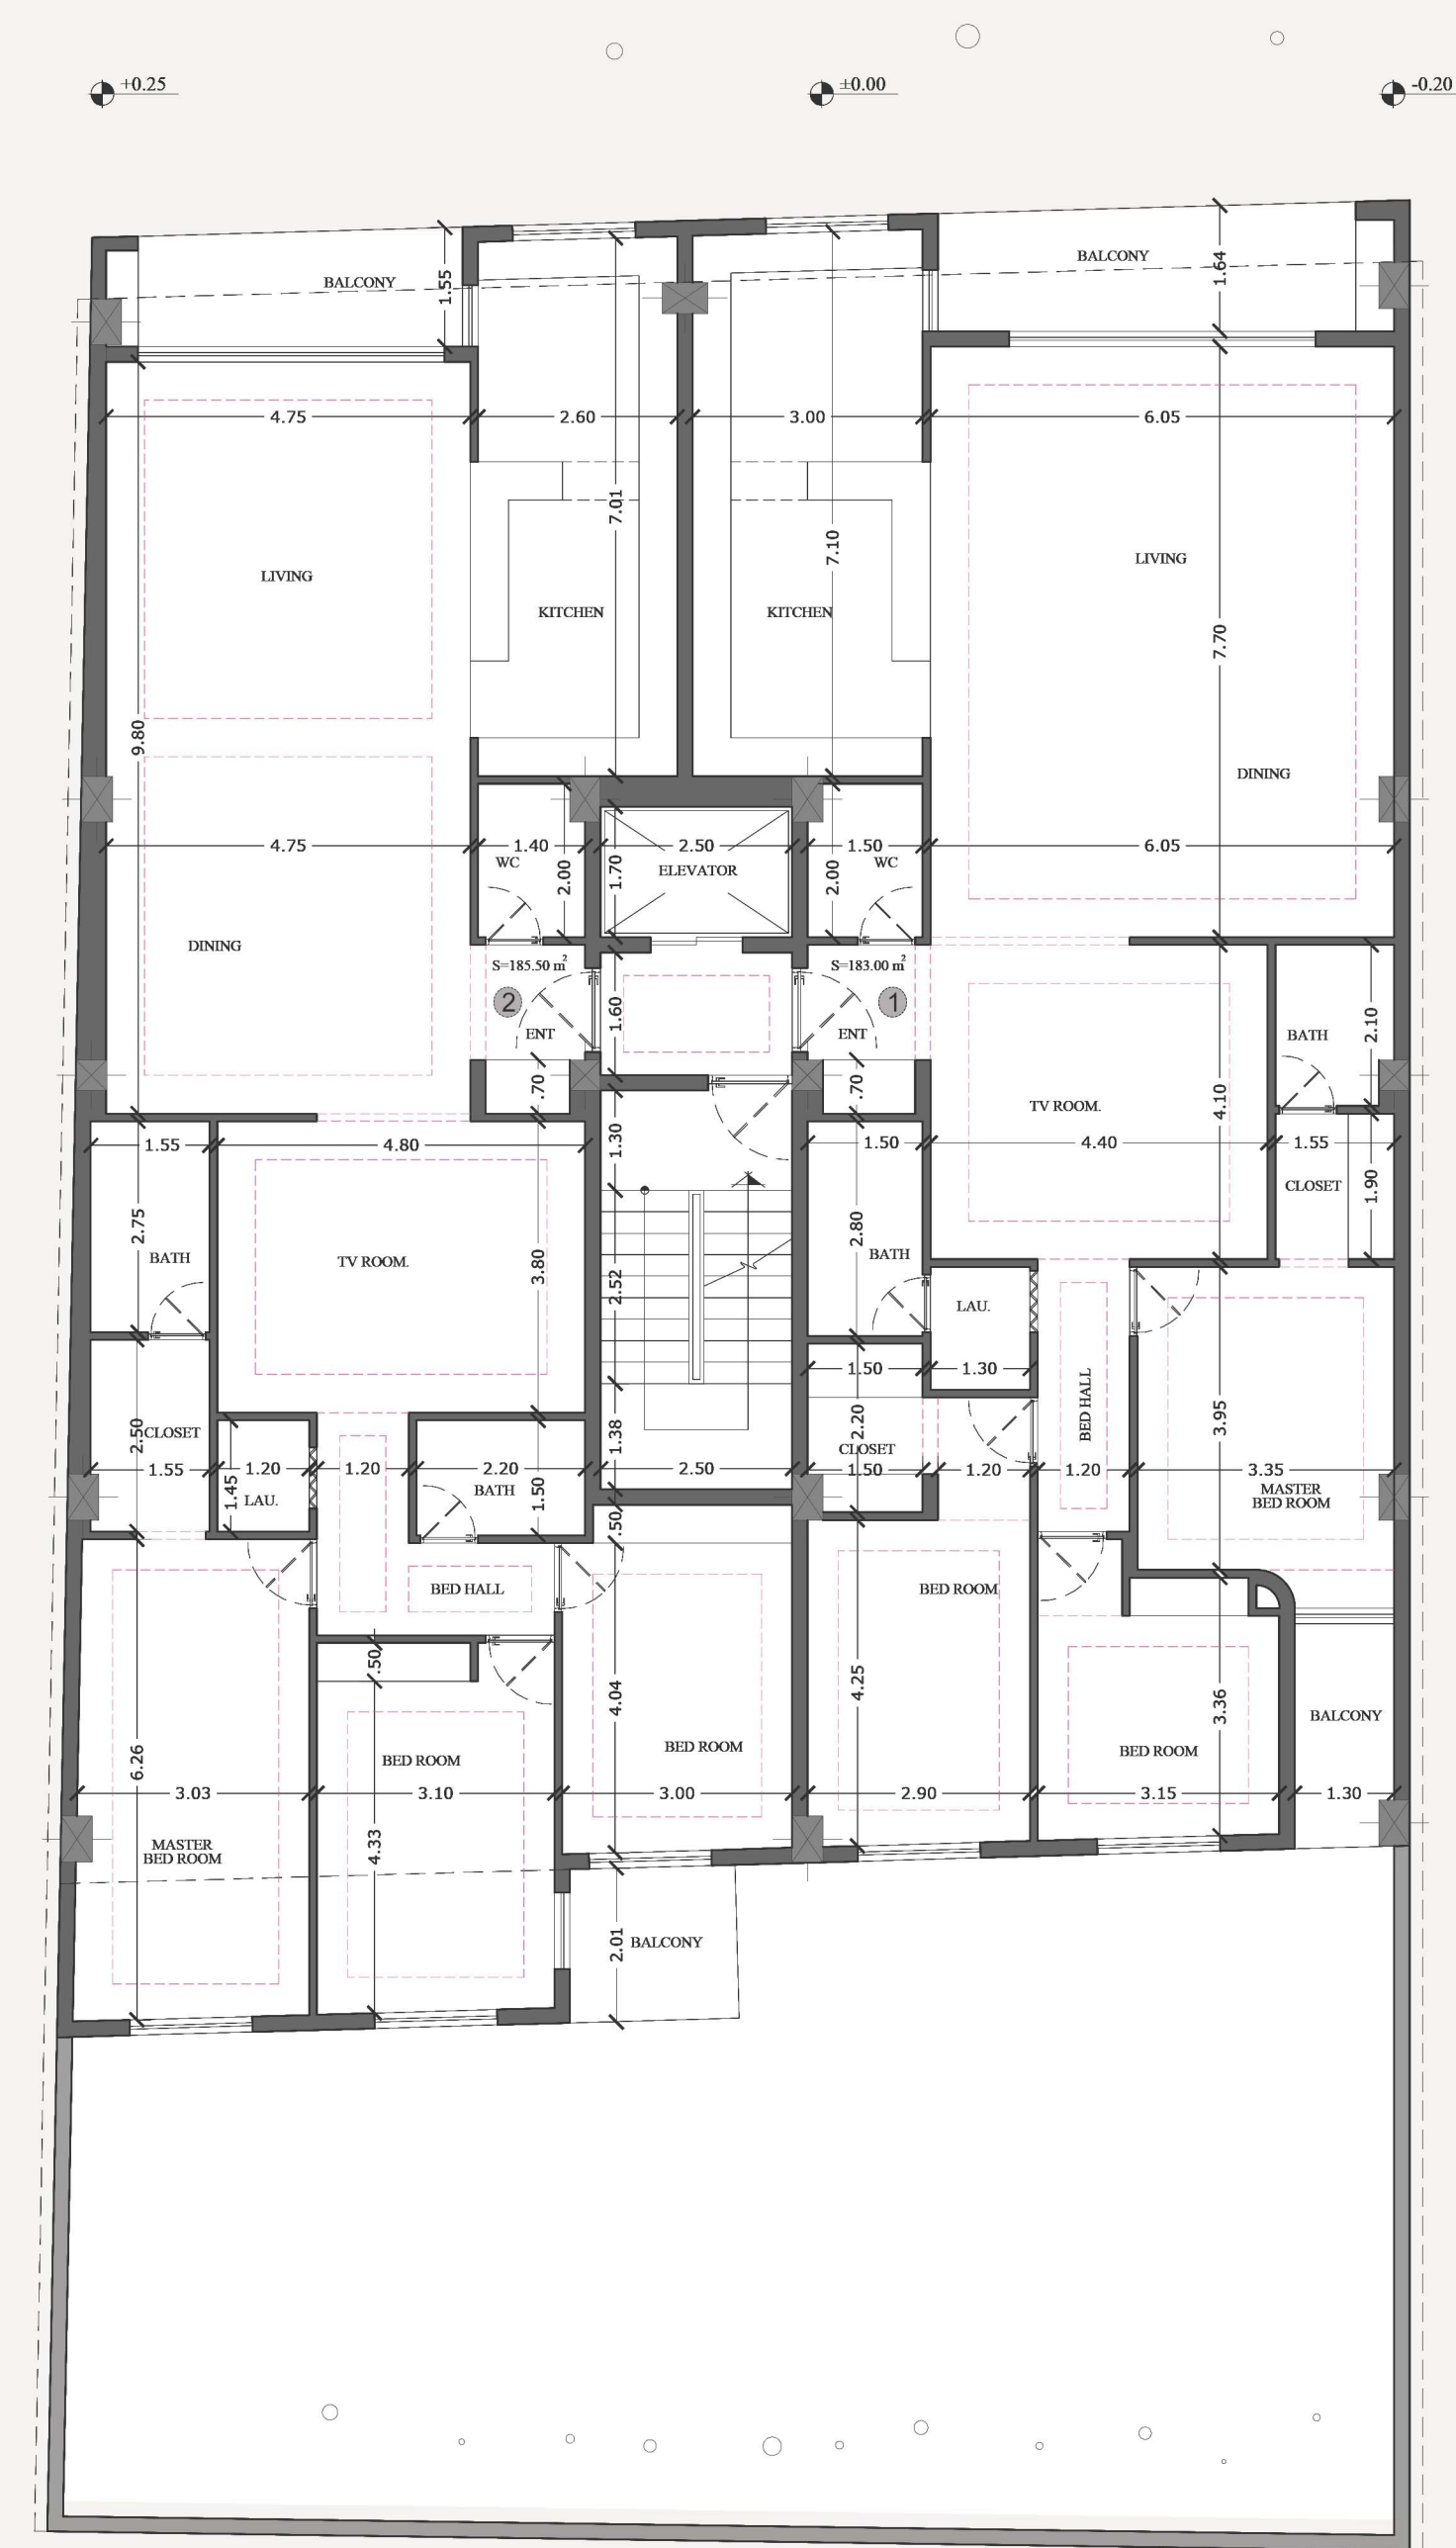

TYPICAL FLOOR



ENT 1 : 183.00m²
 ENT 2 : 185.50m²



