
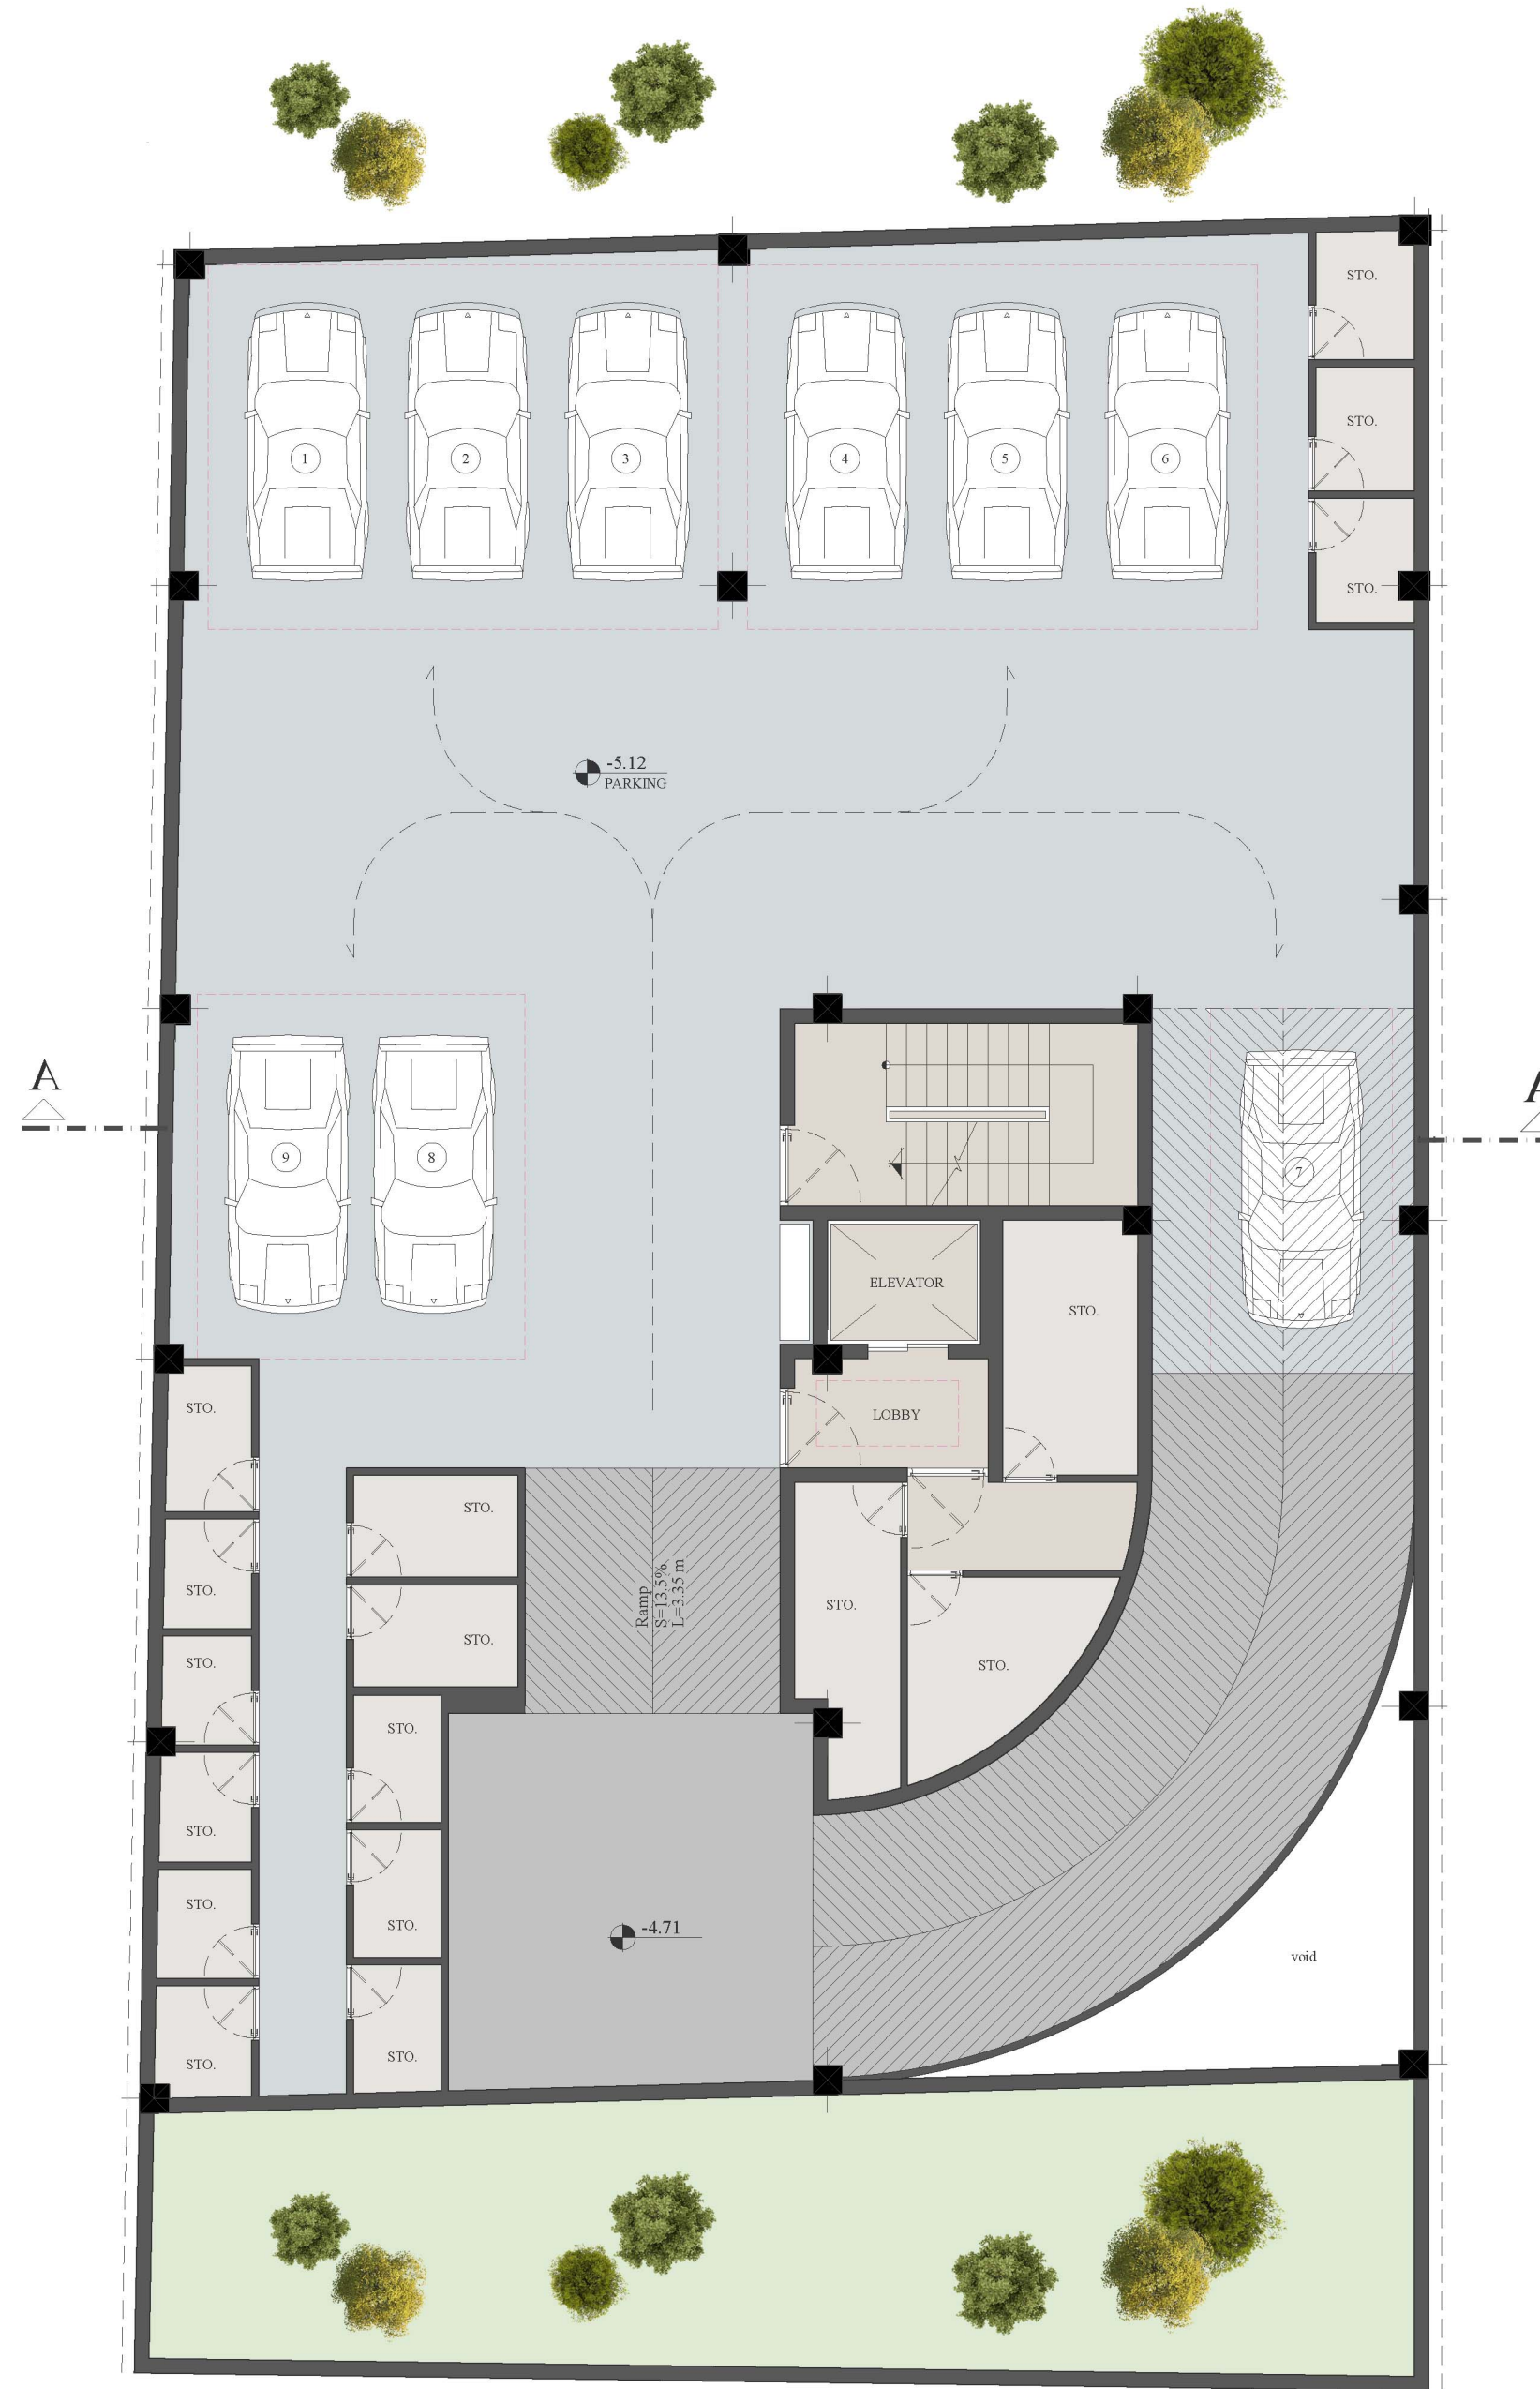
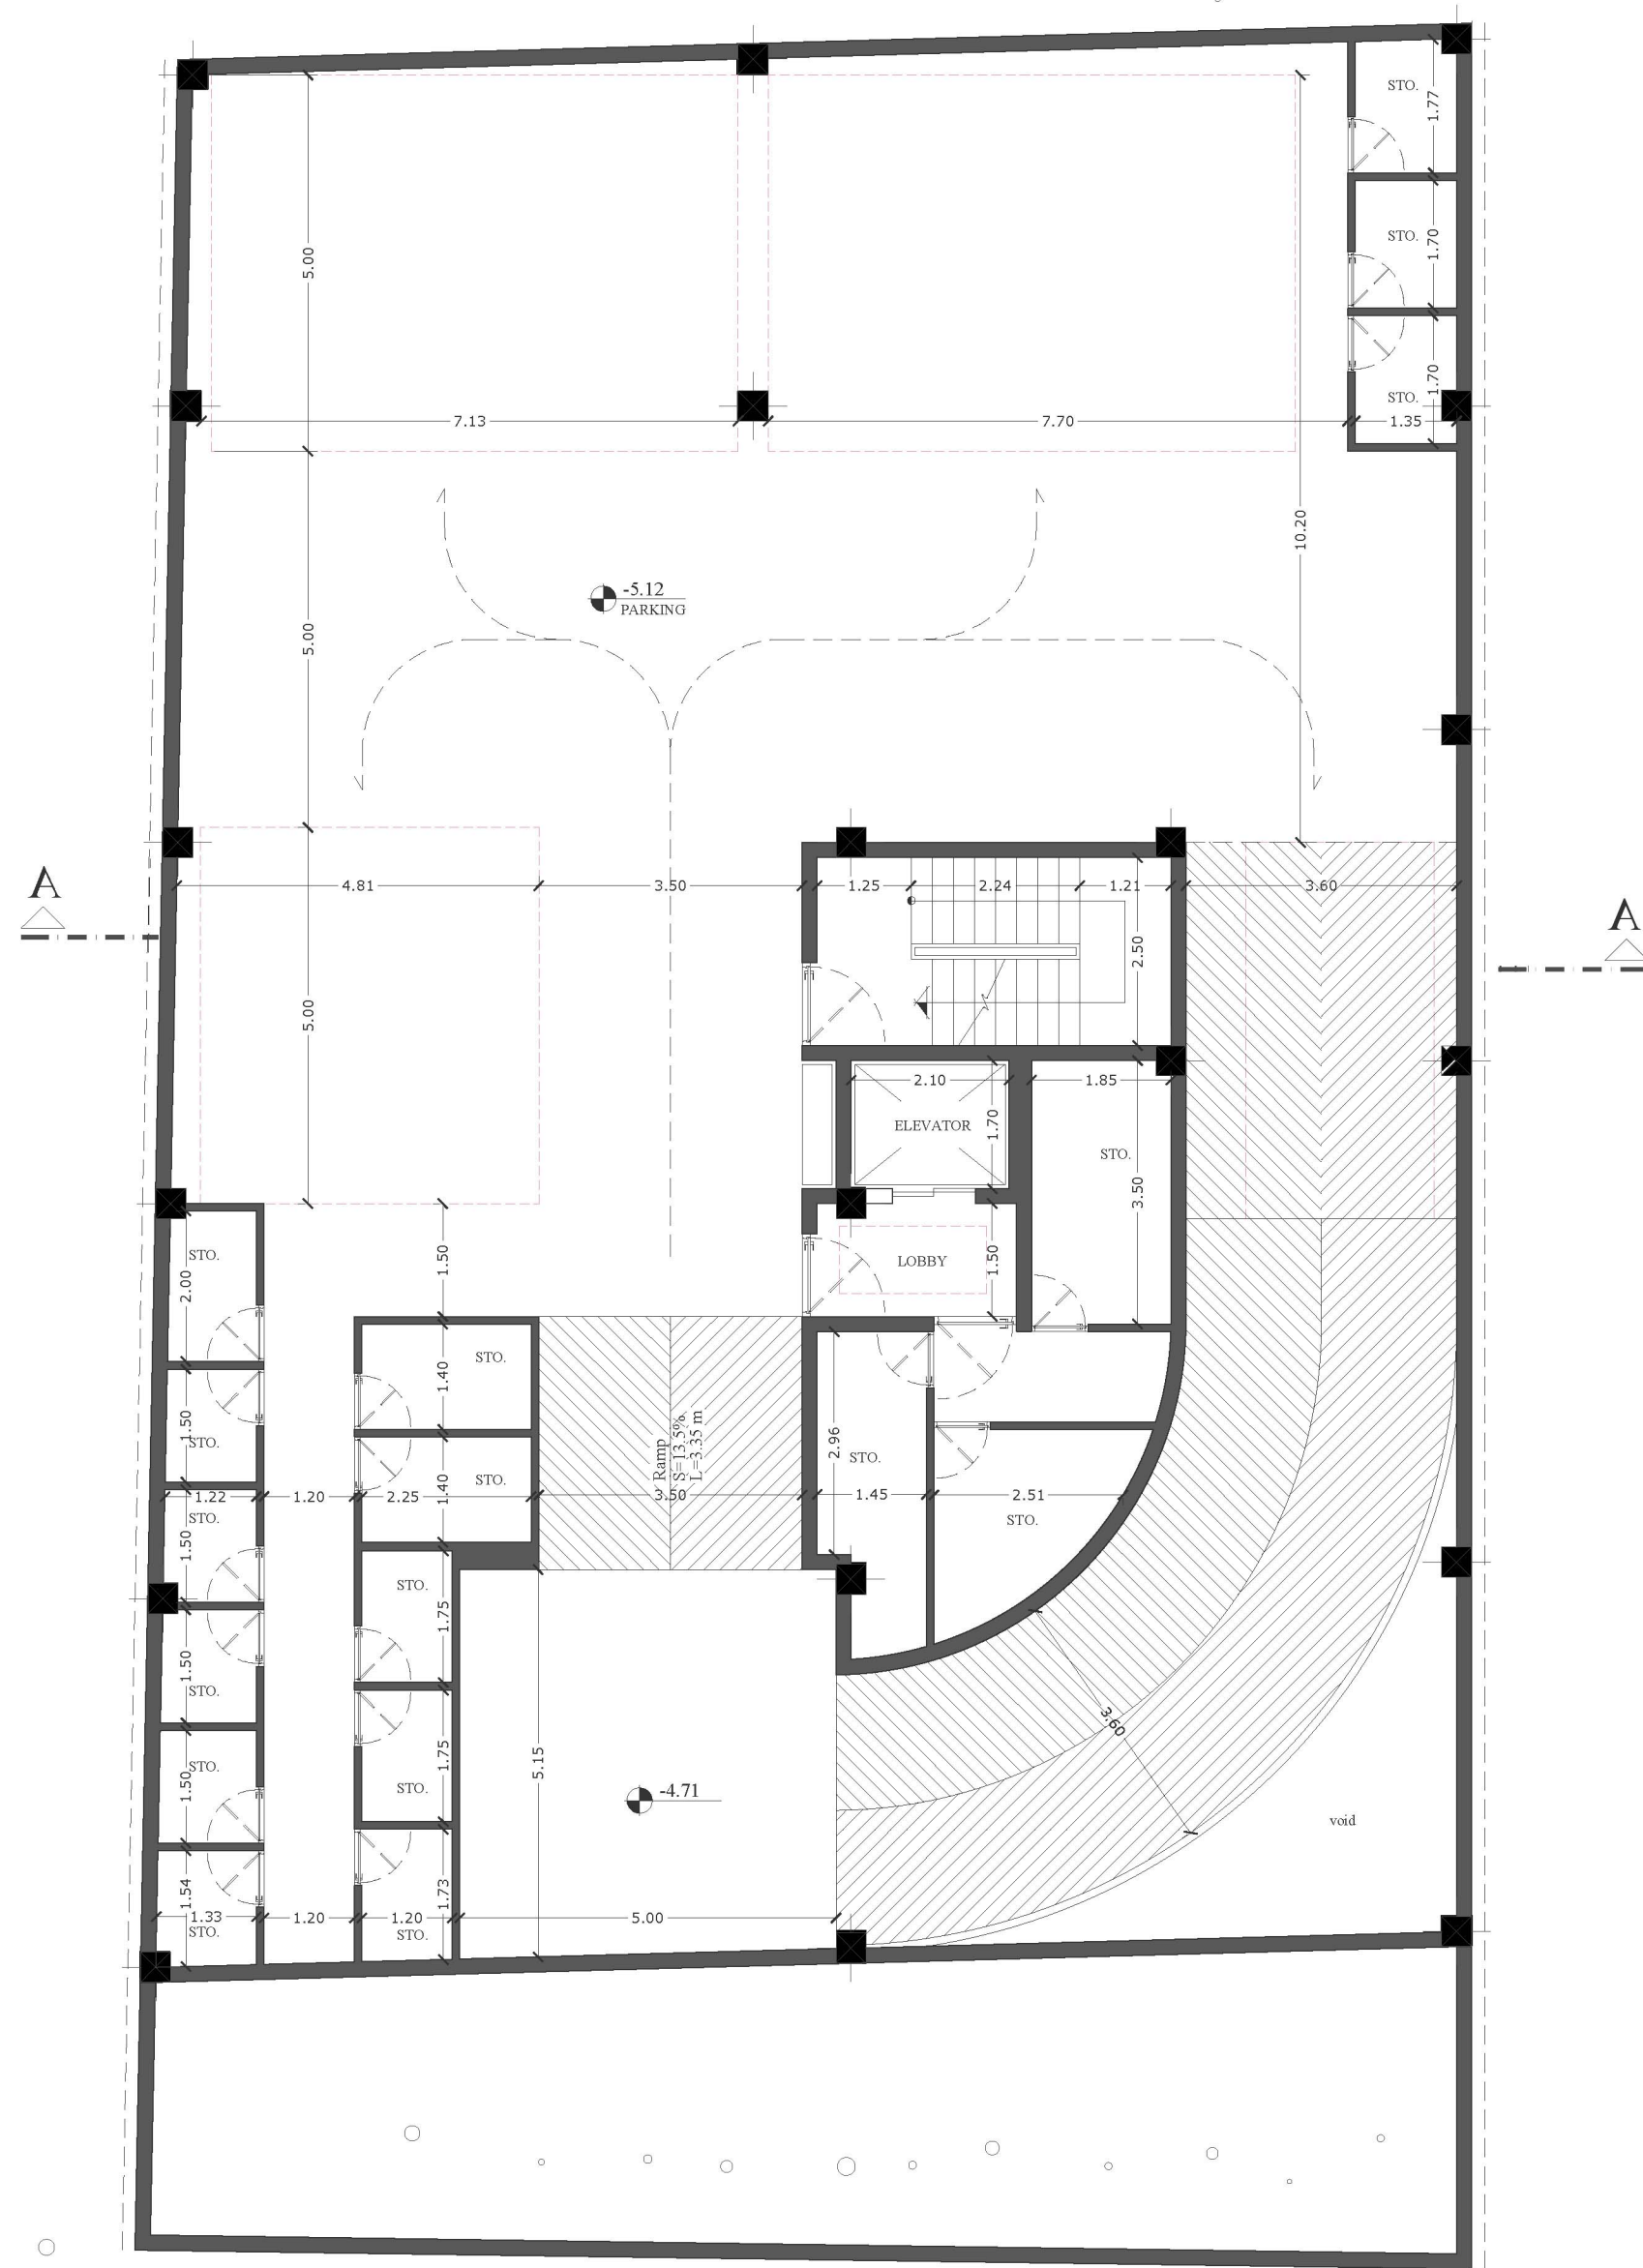


BASEMENT
-3






BASEMENT
-2



P.L : 09


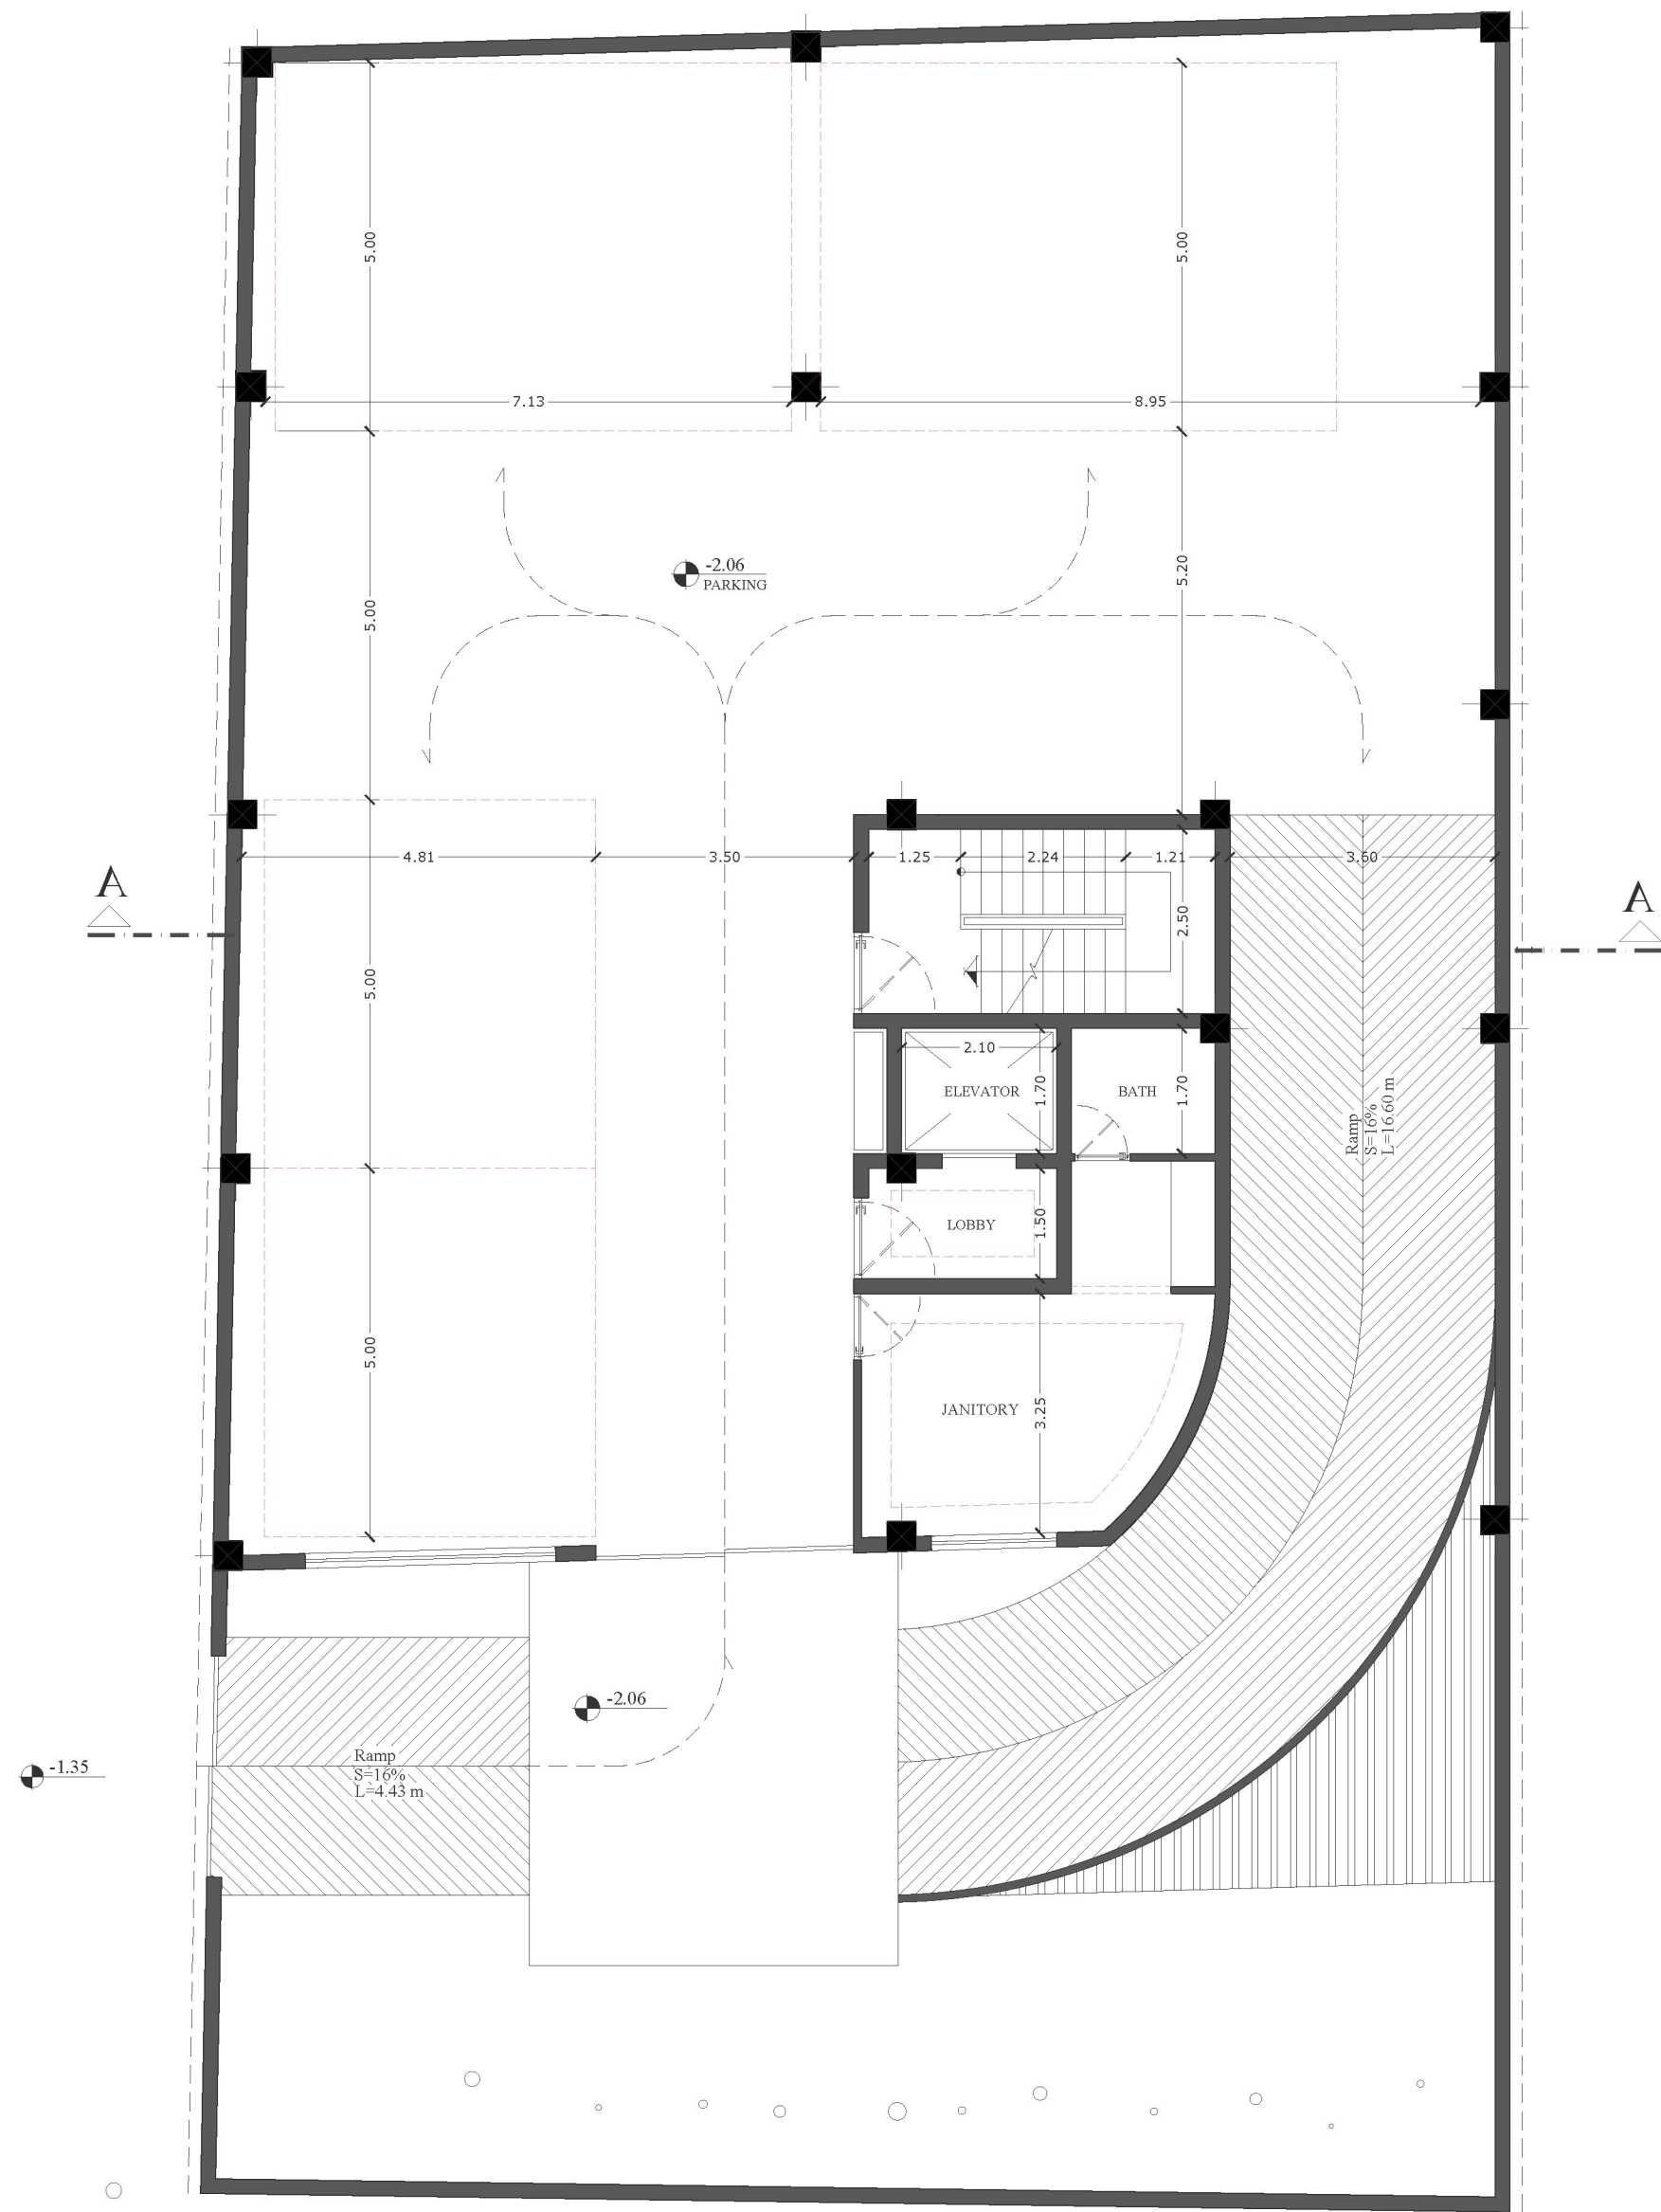


BASEMENT

-1




P.L: 10

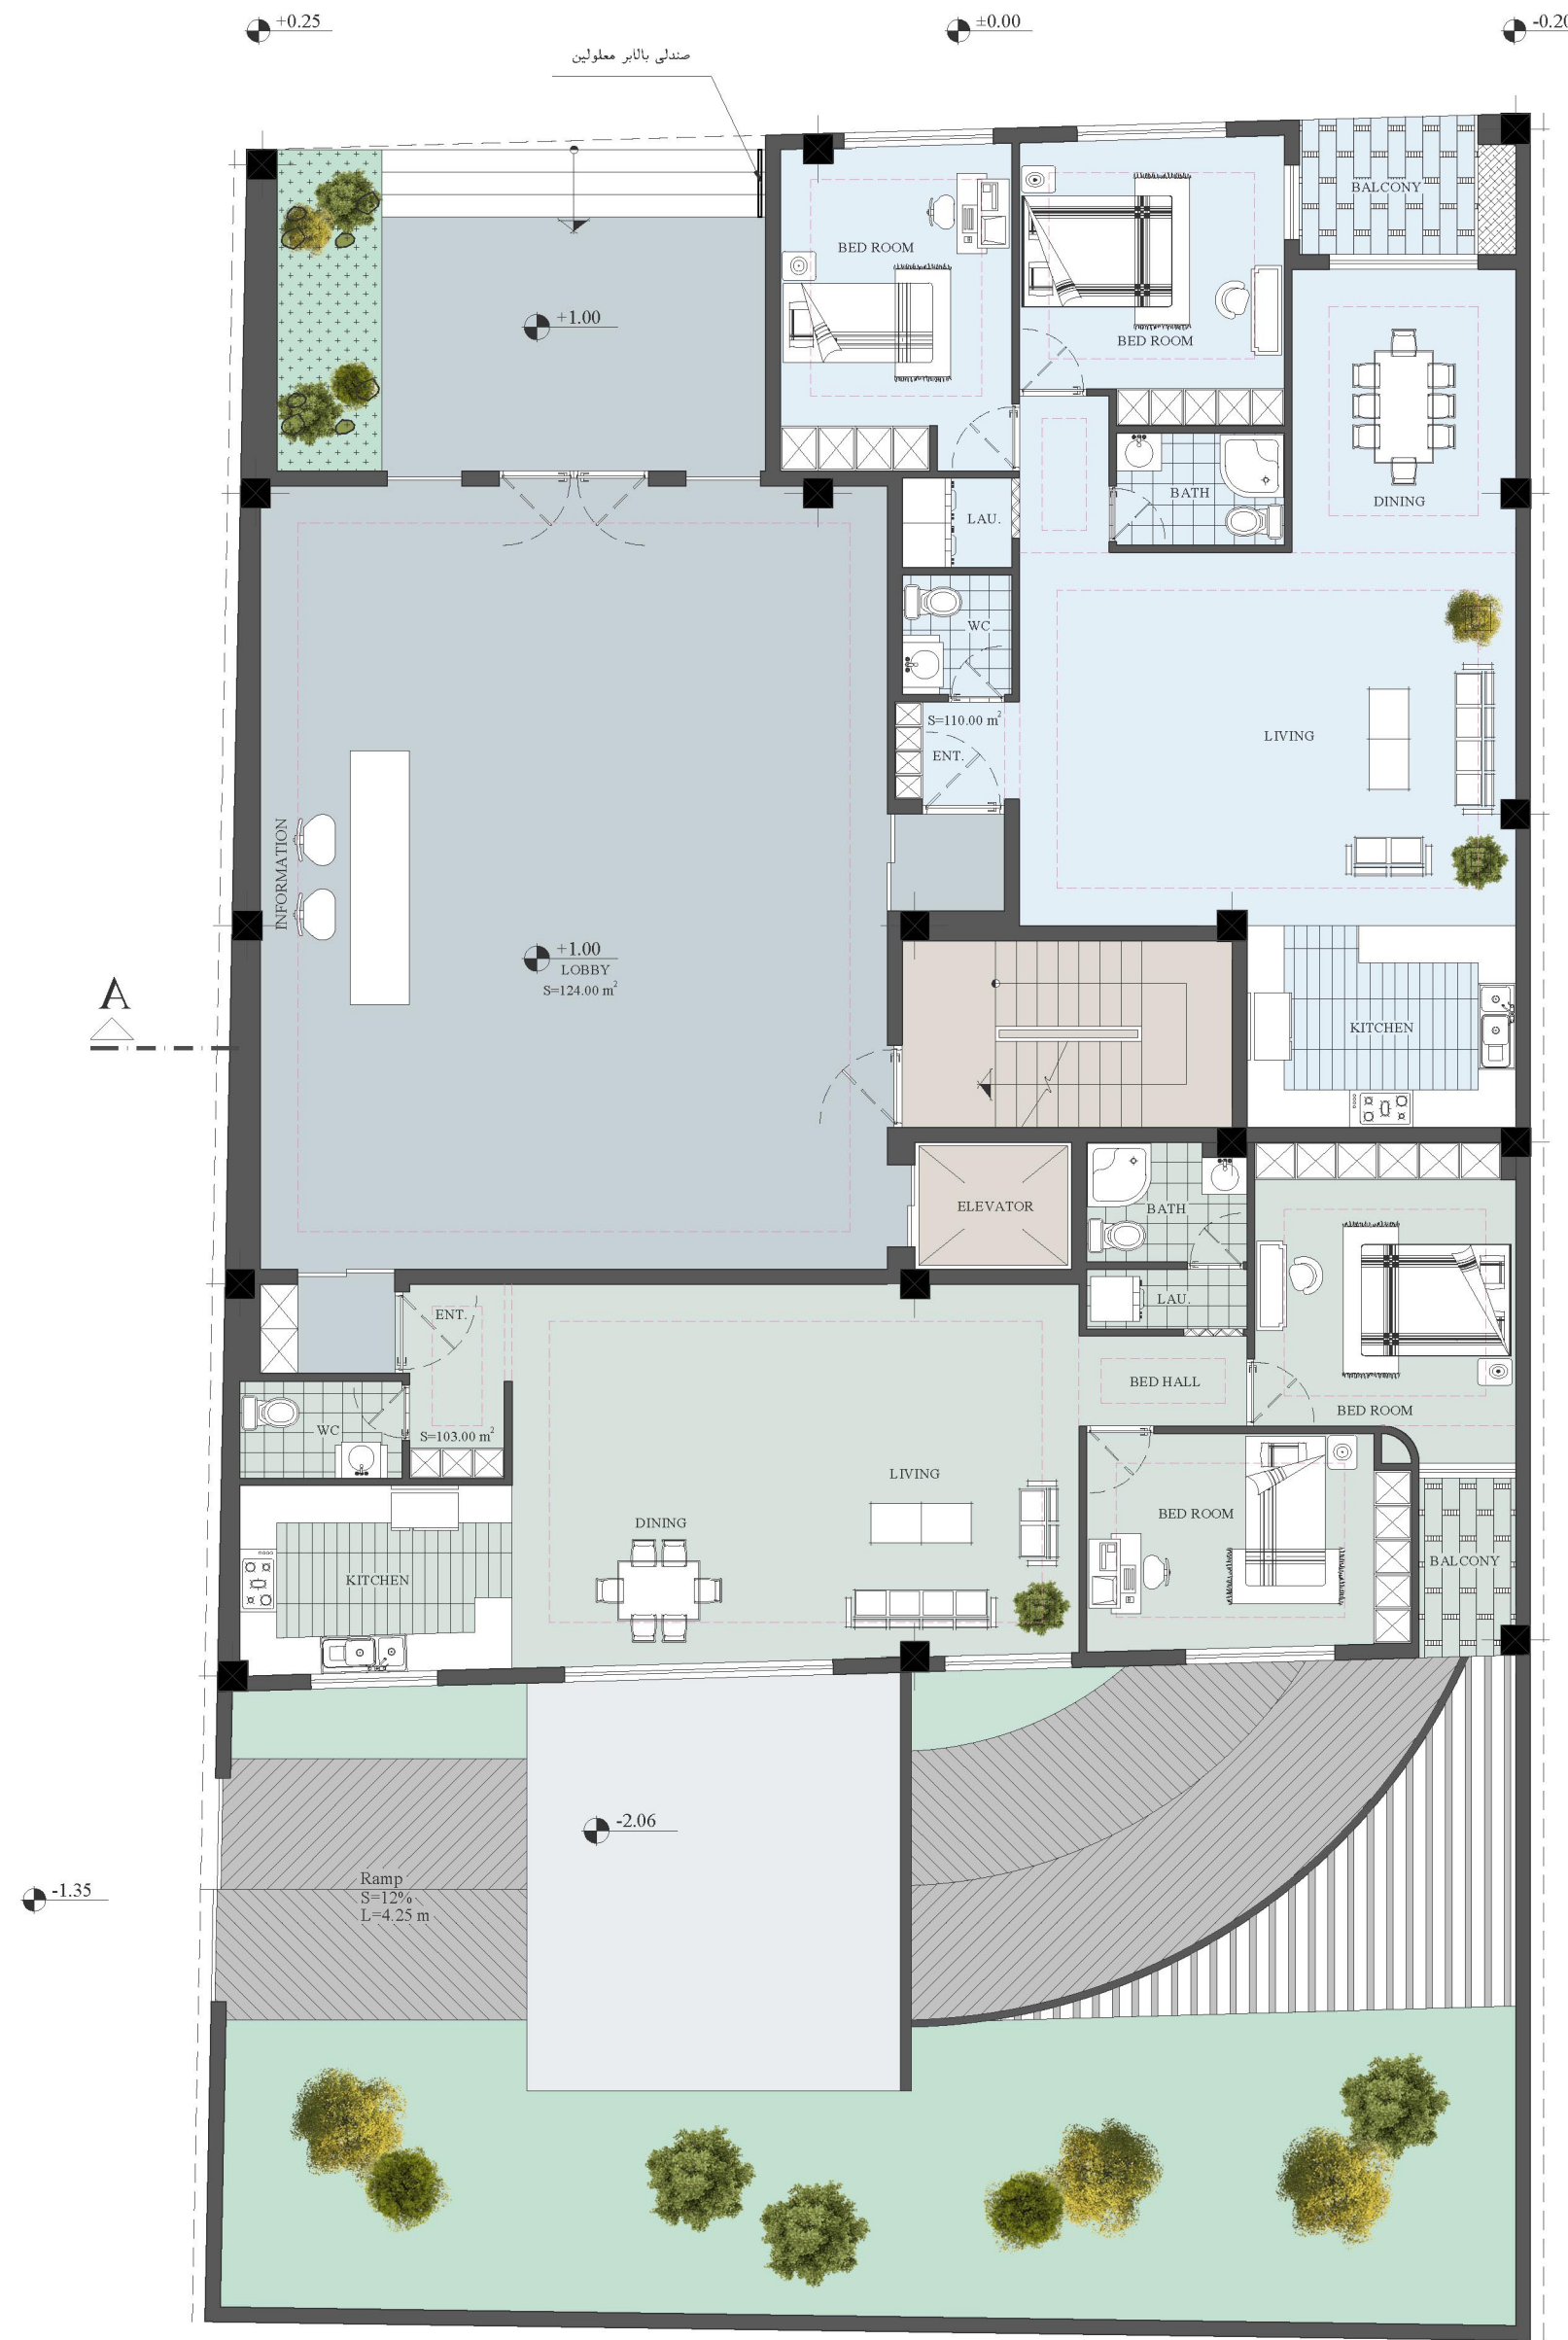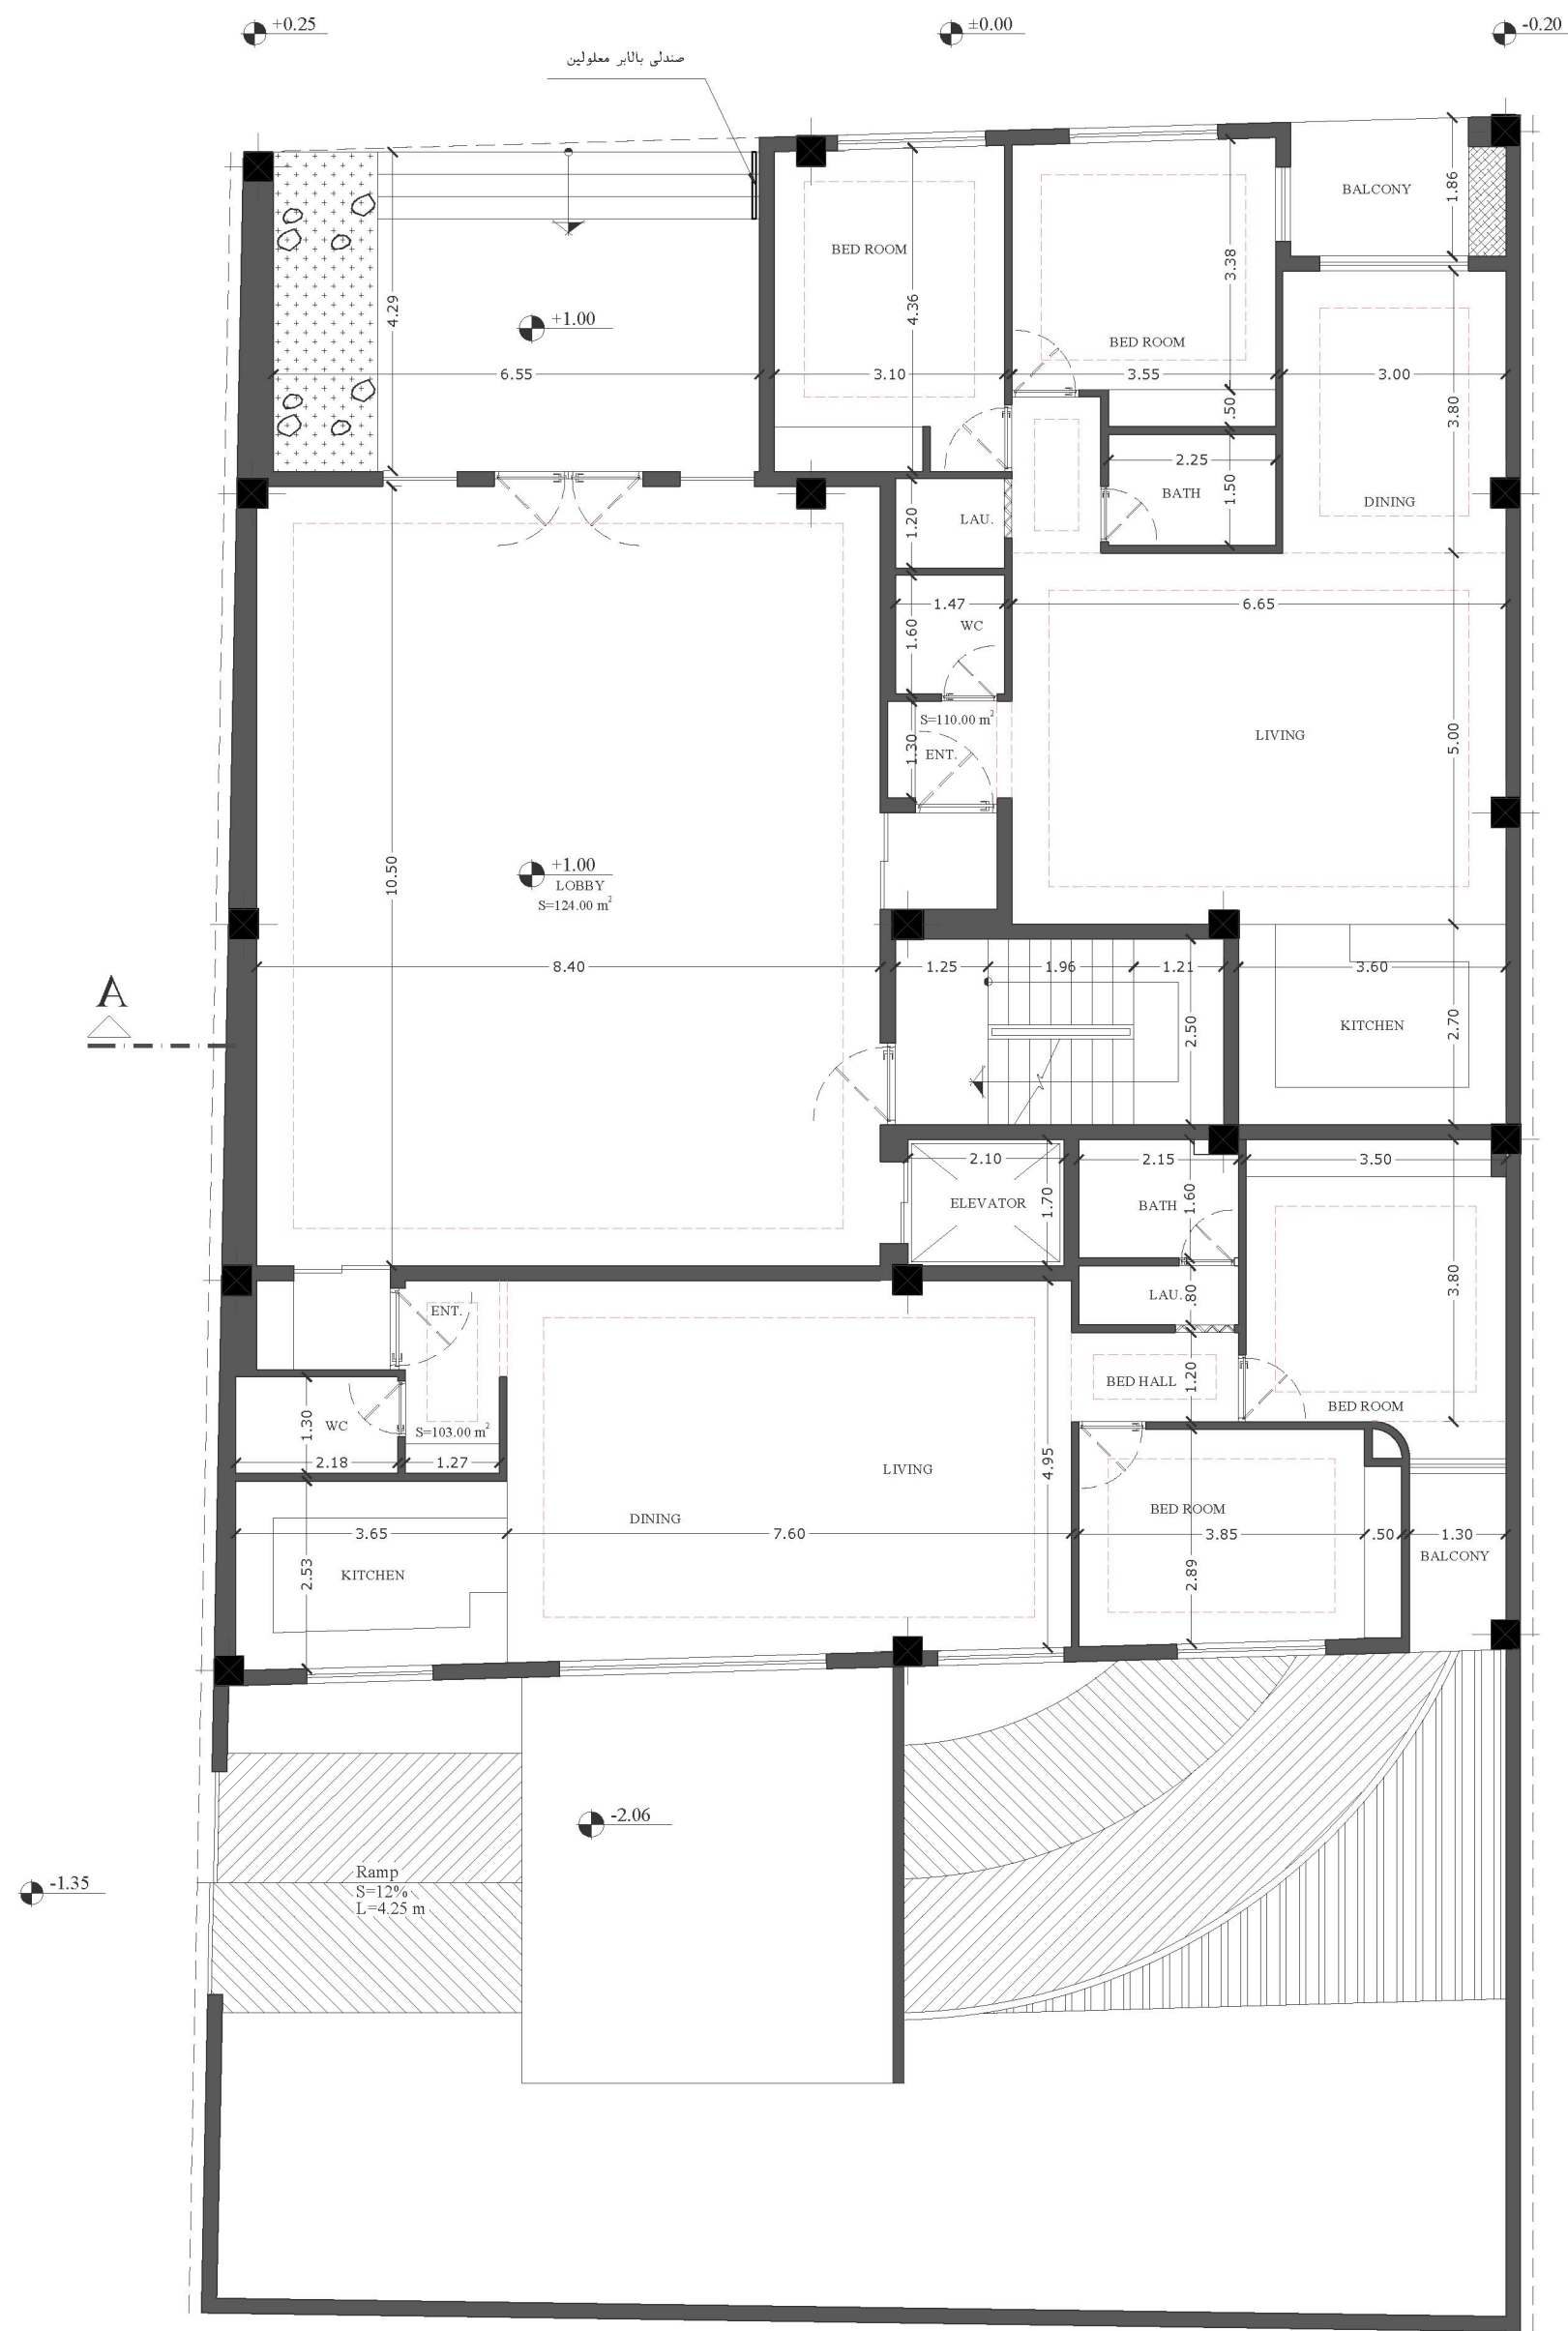

GROUND FLOOR



ENT 1 : 110.00 m²
ENT 2 : 103.00 m²

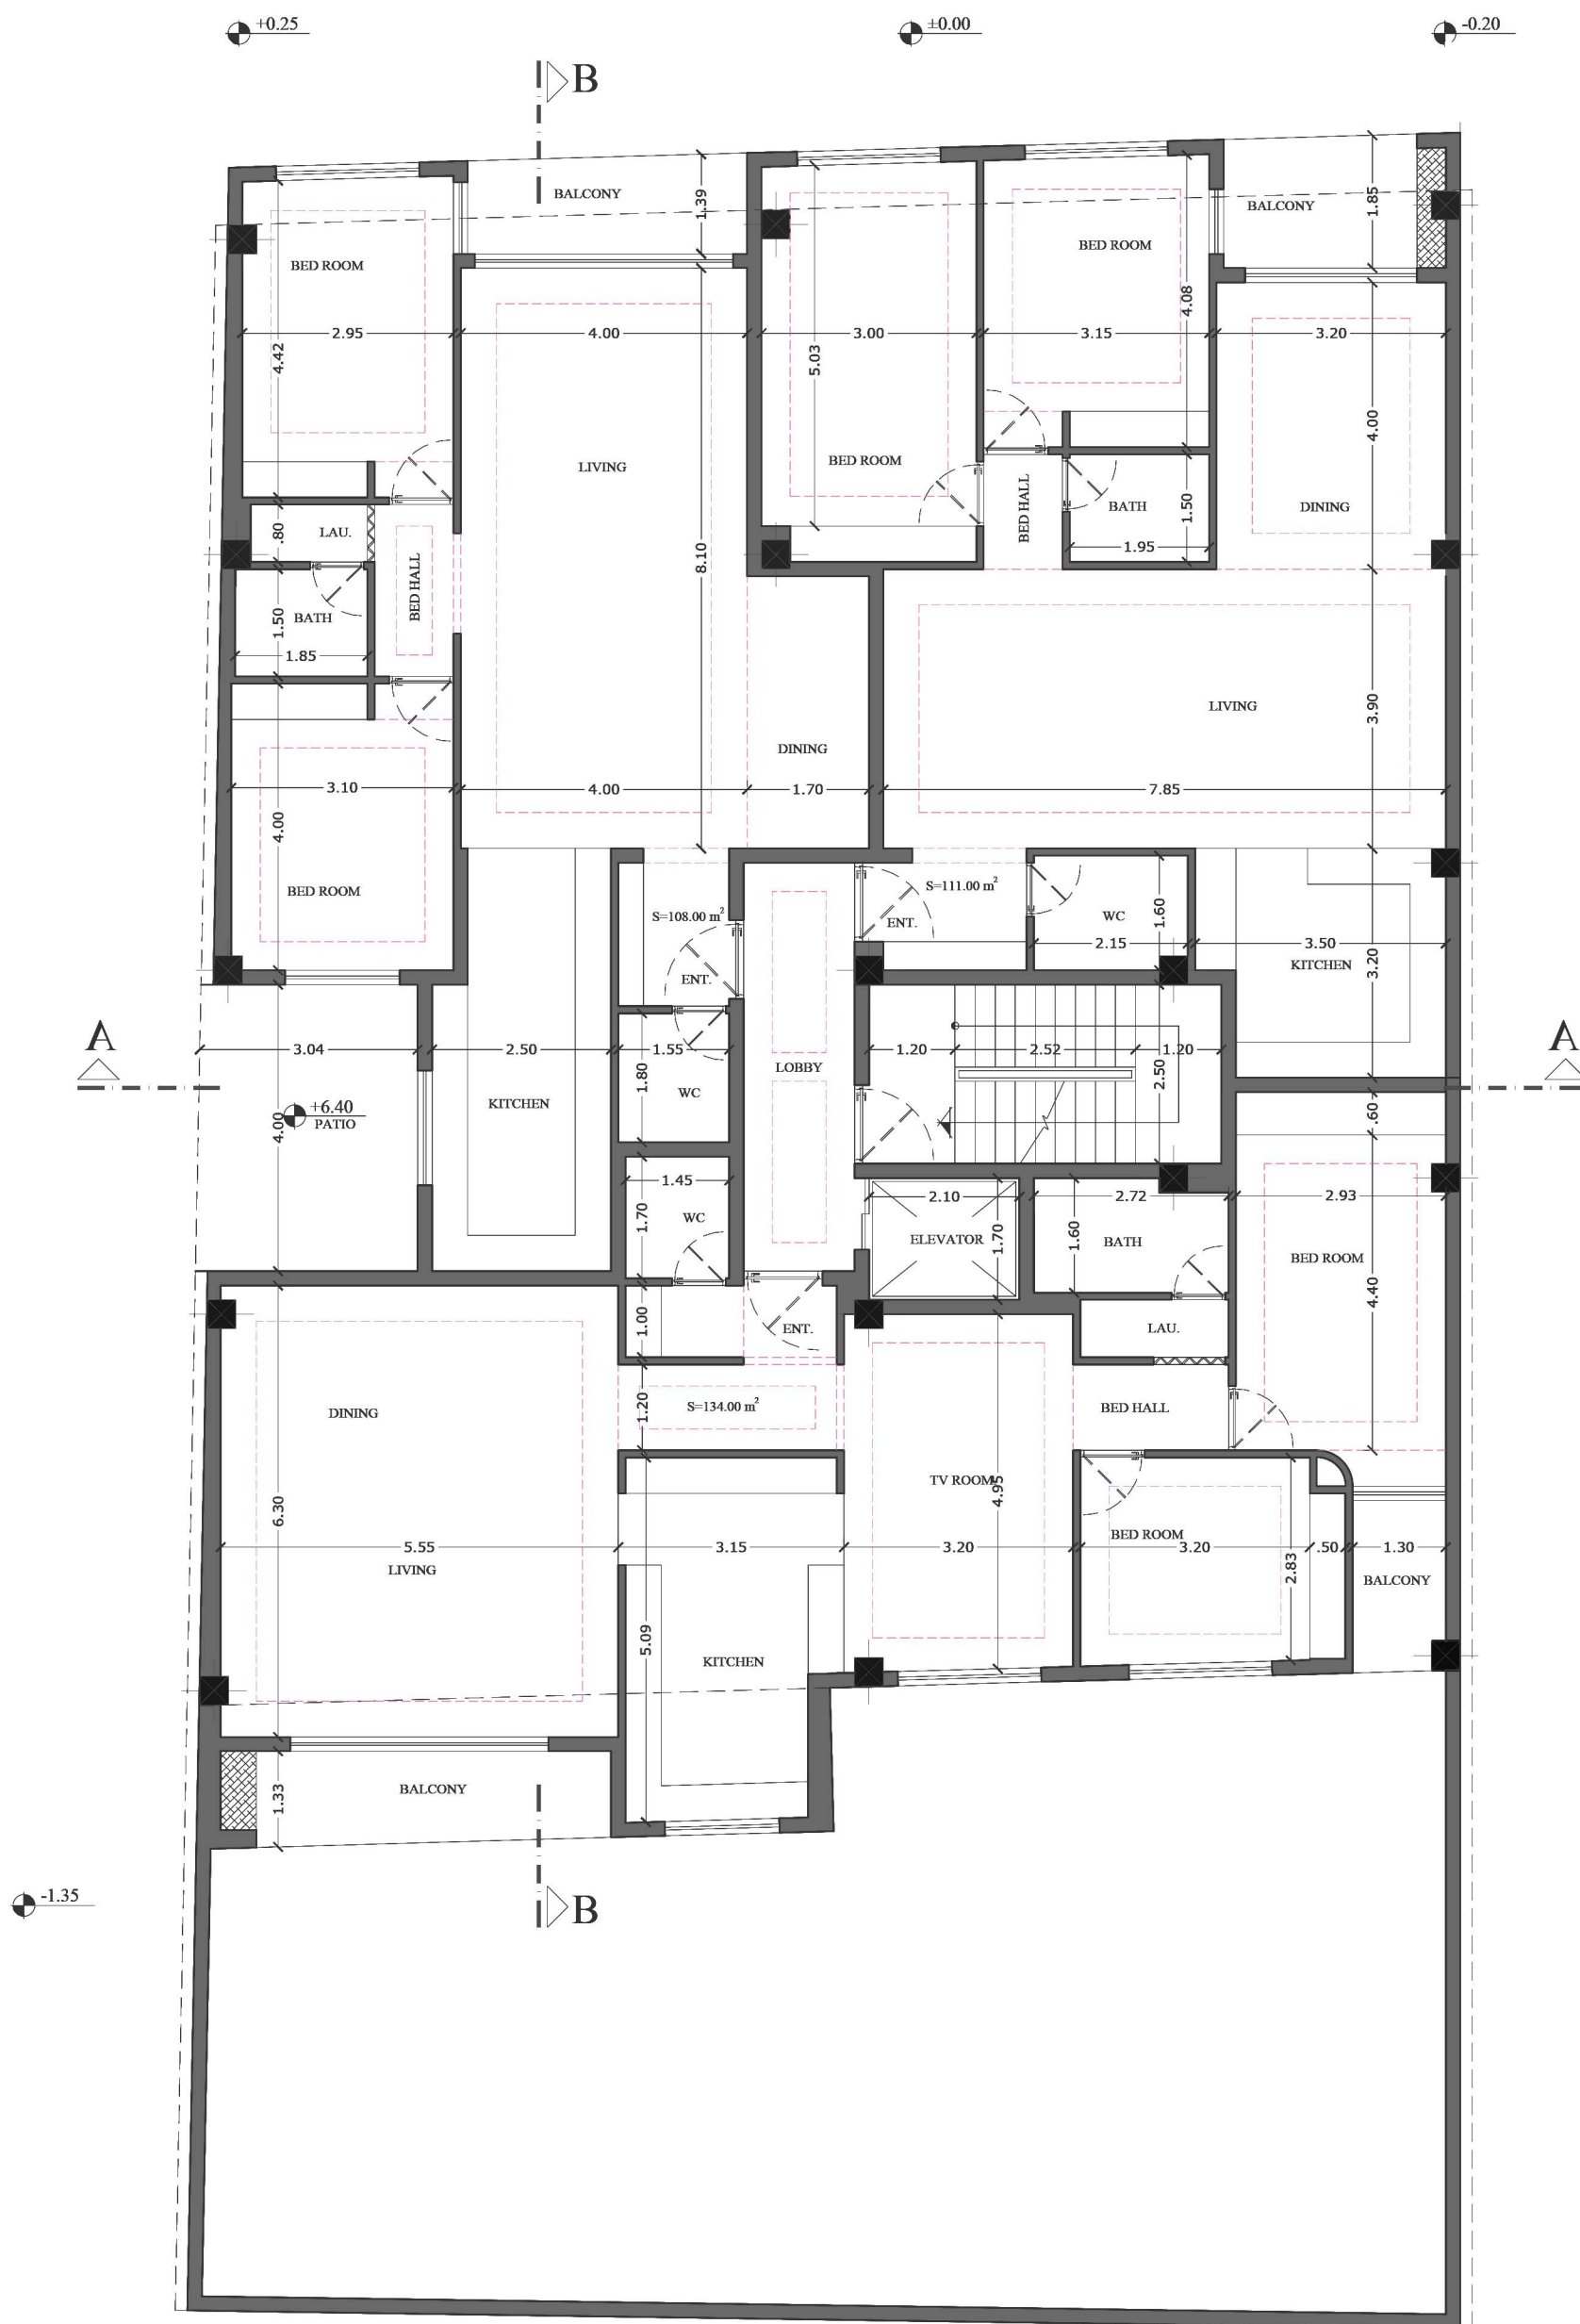


TYPICAL FLOOR

⌚

ENT 1 : 111.00 m²
 ENT 2 : 134.00 m²
 ENT 3 : 108.00 m²

SECTION

A_A

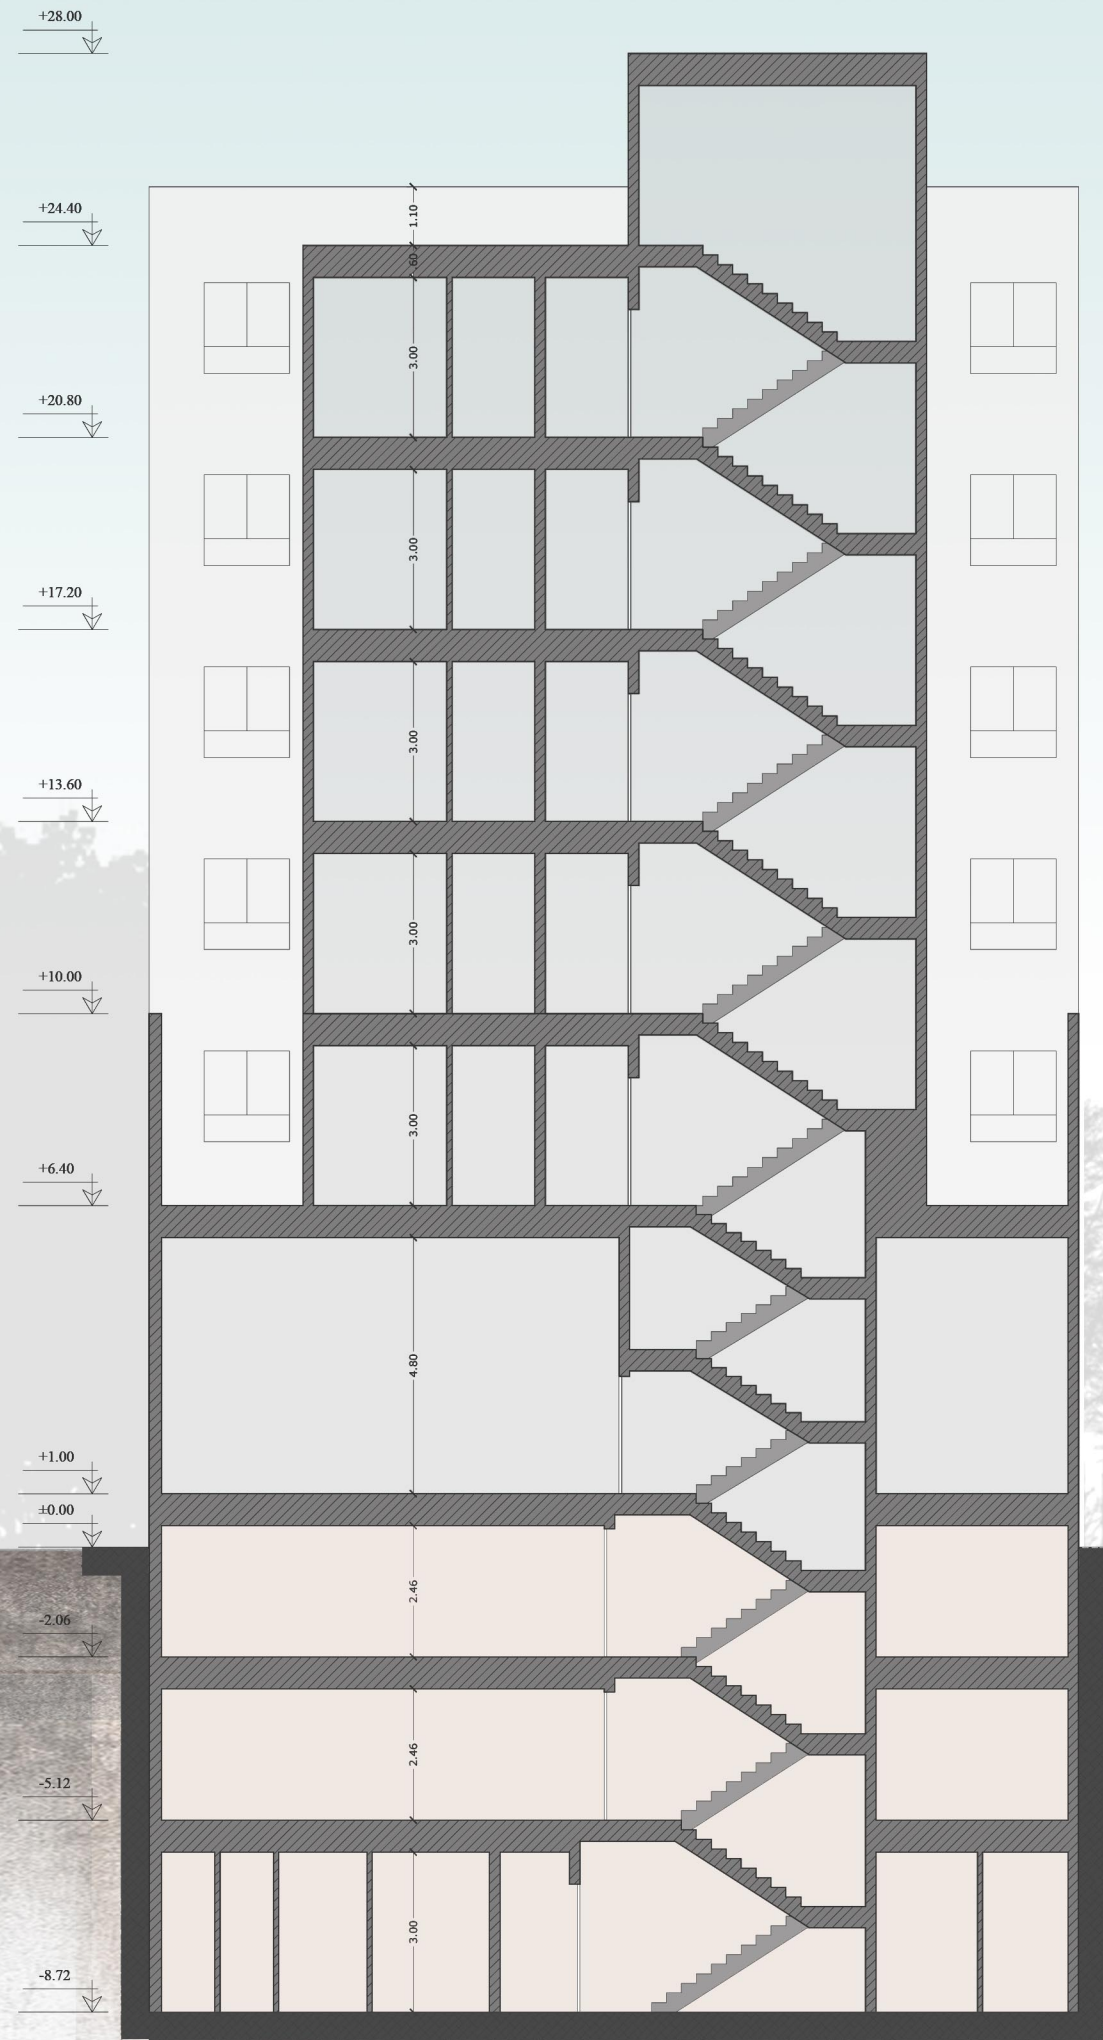

SECTION

B_B

