
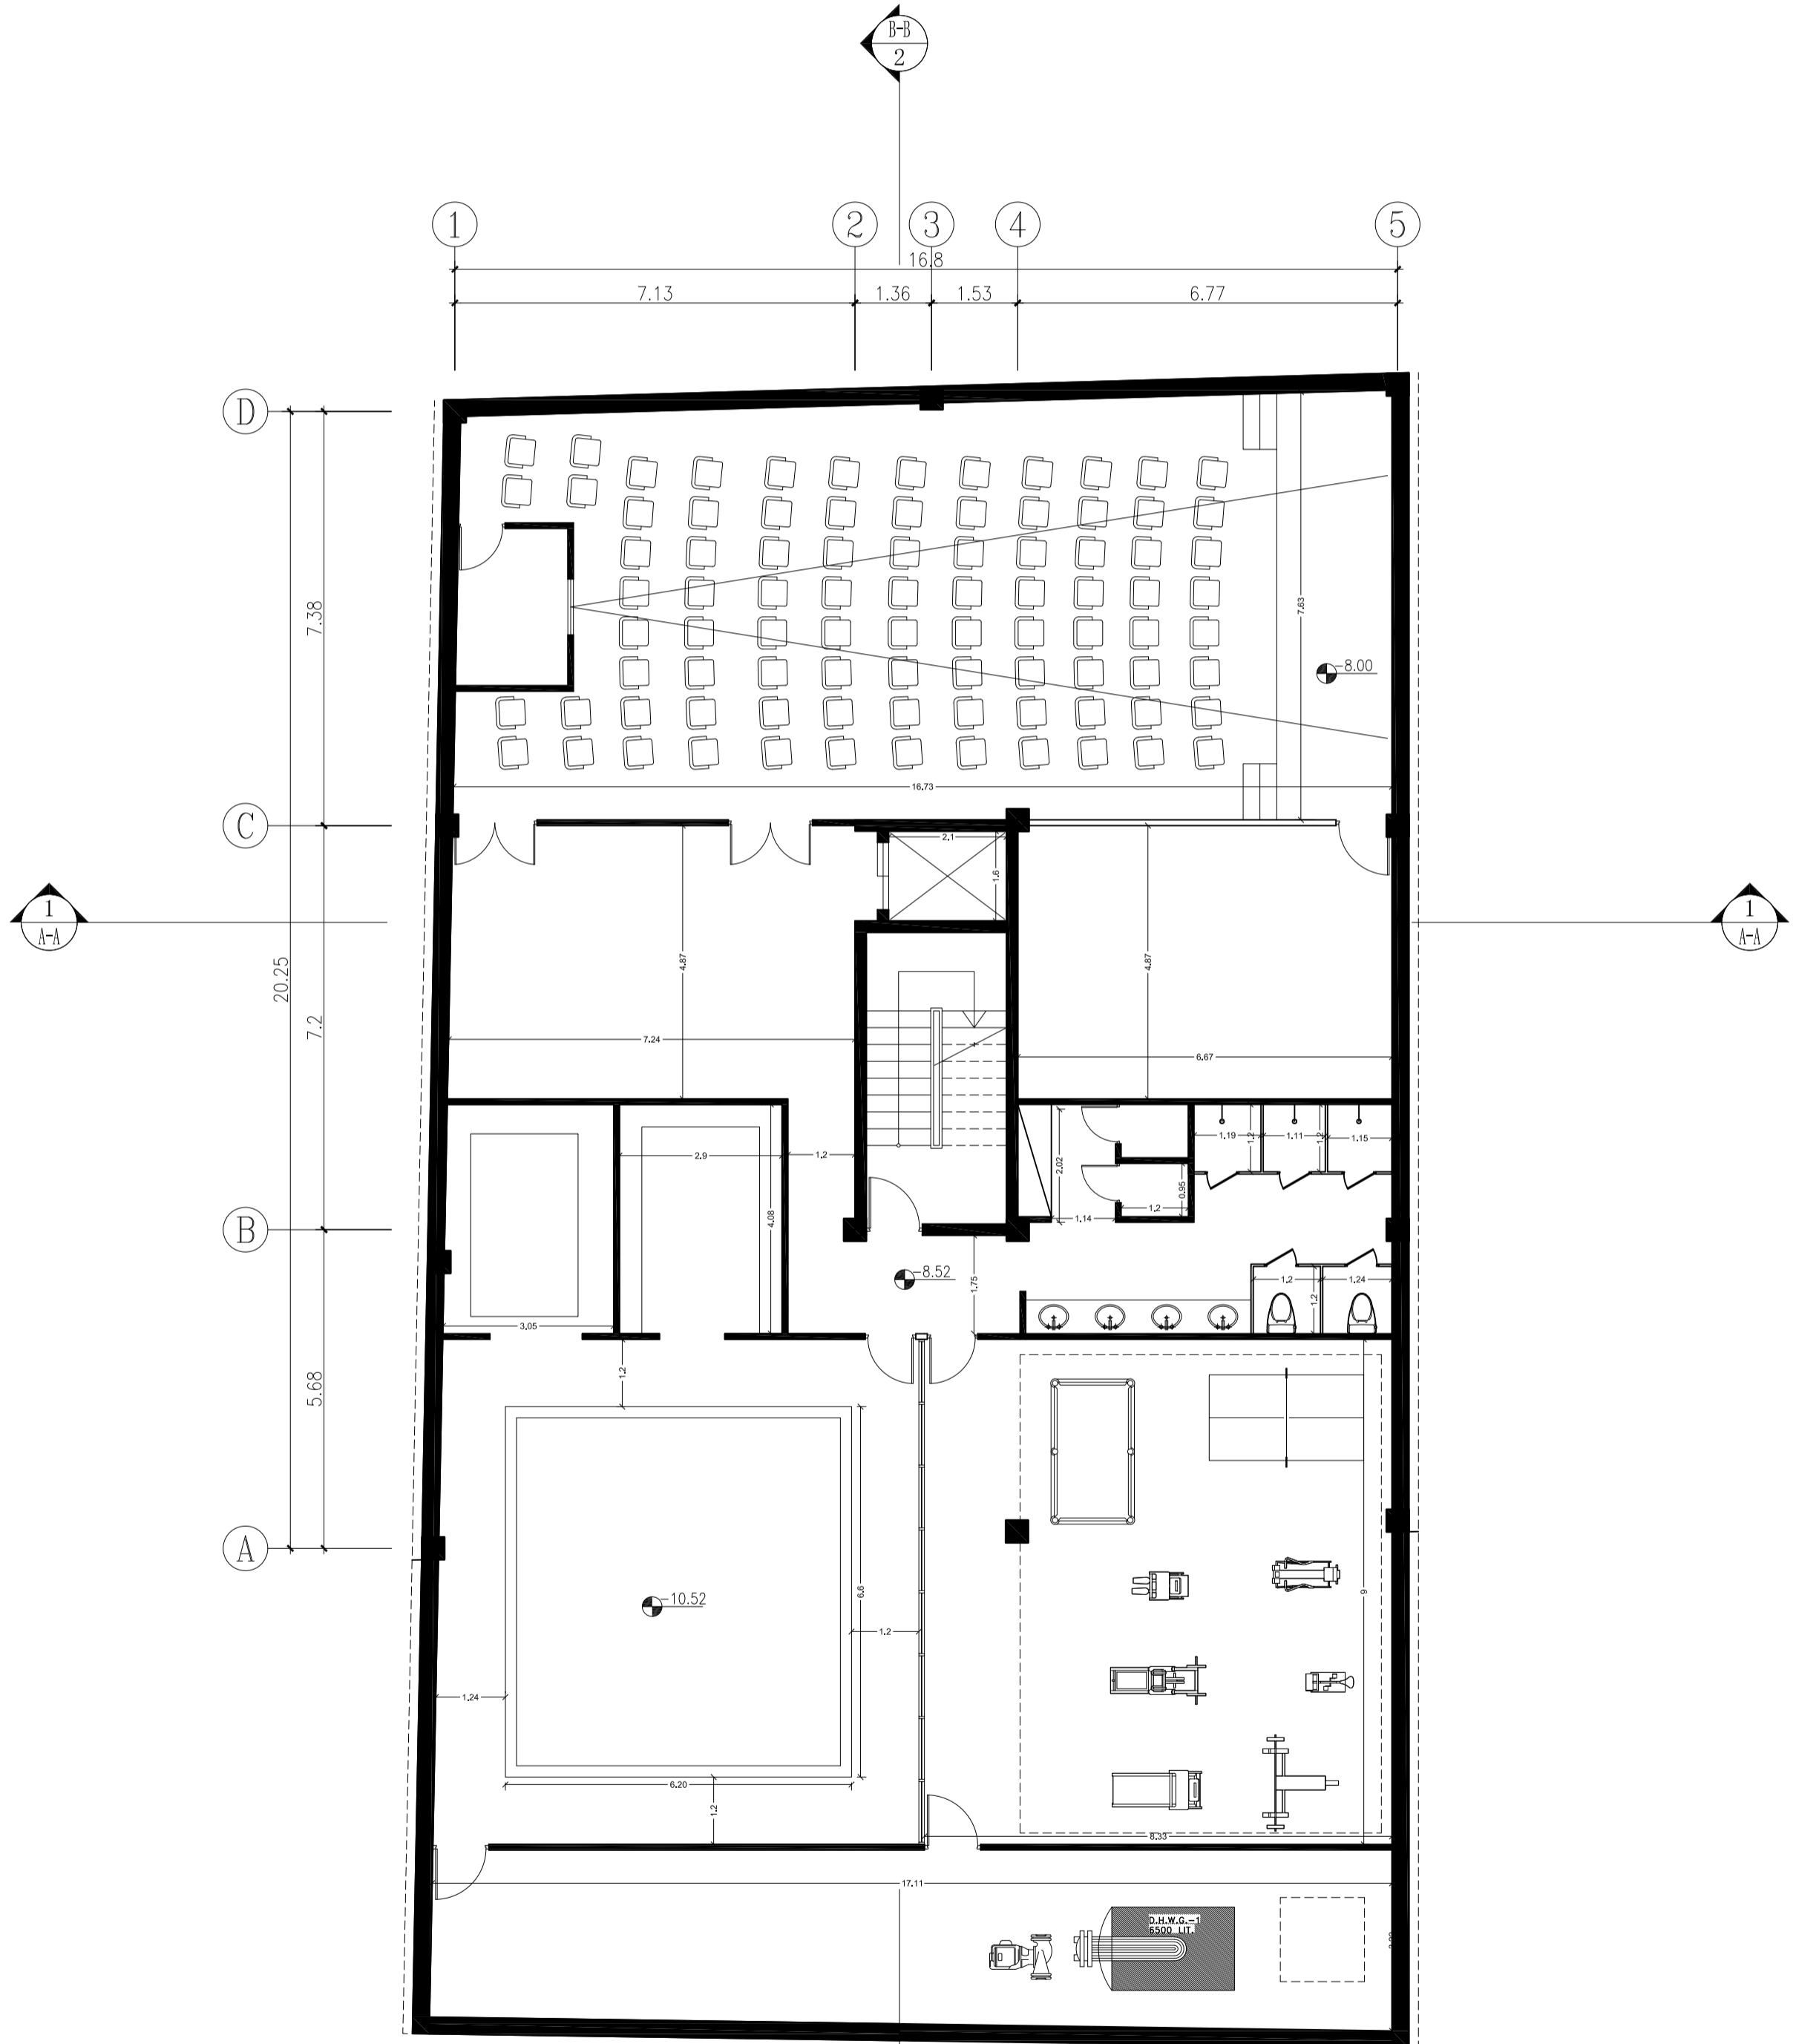




① A-M -852

Basement -3
SCALE 1:100

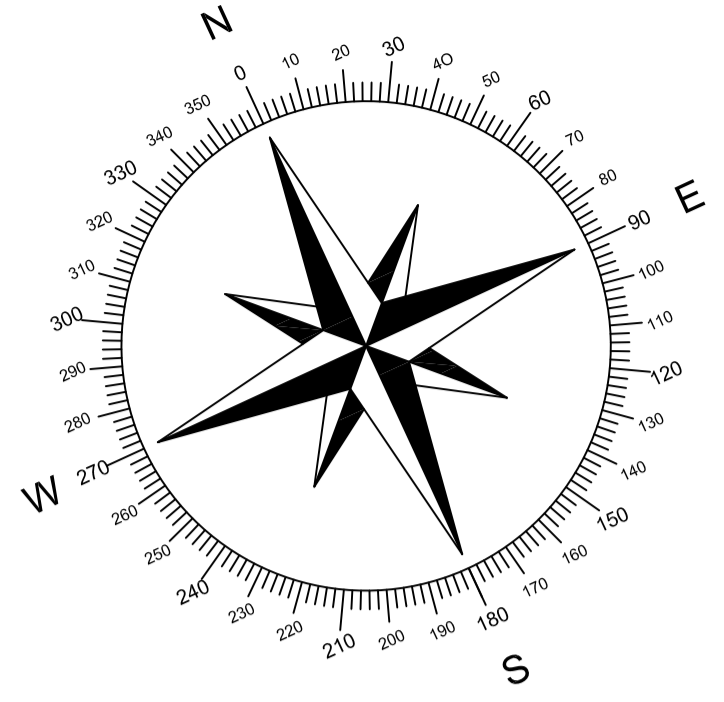



①-④ -852

Basement -3
SCALE 1:100

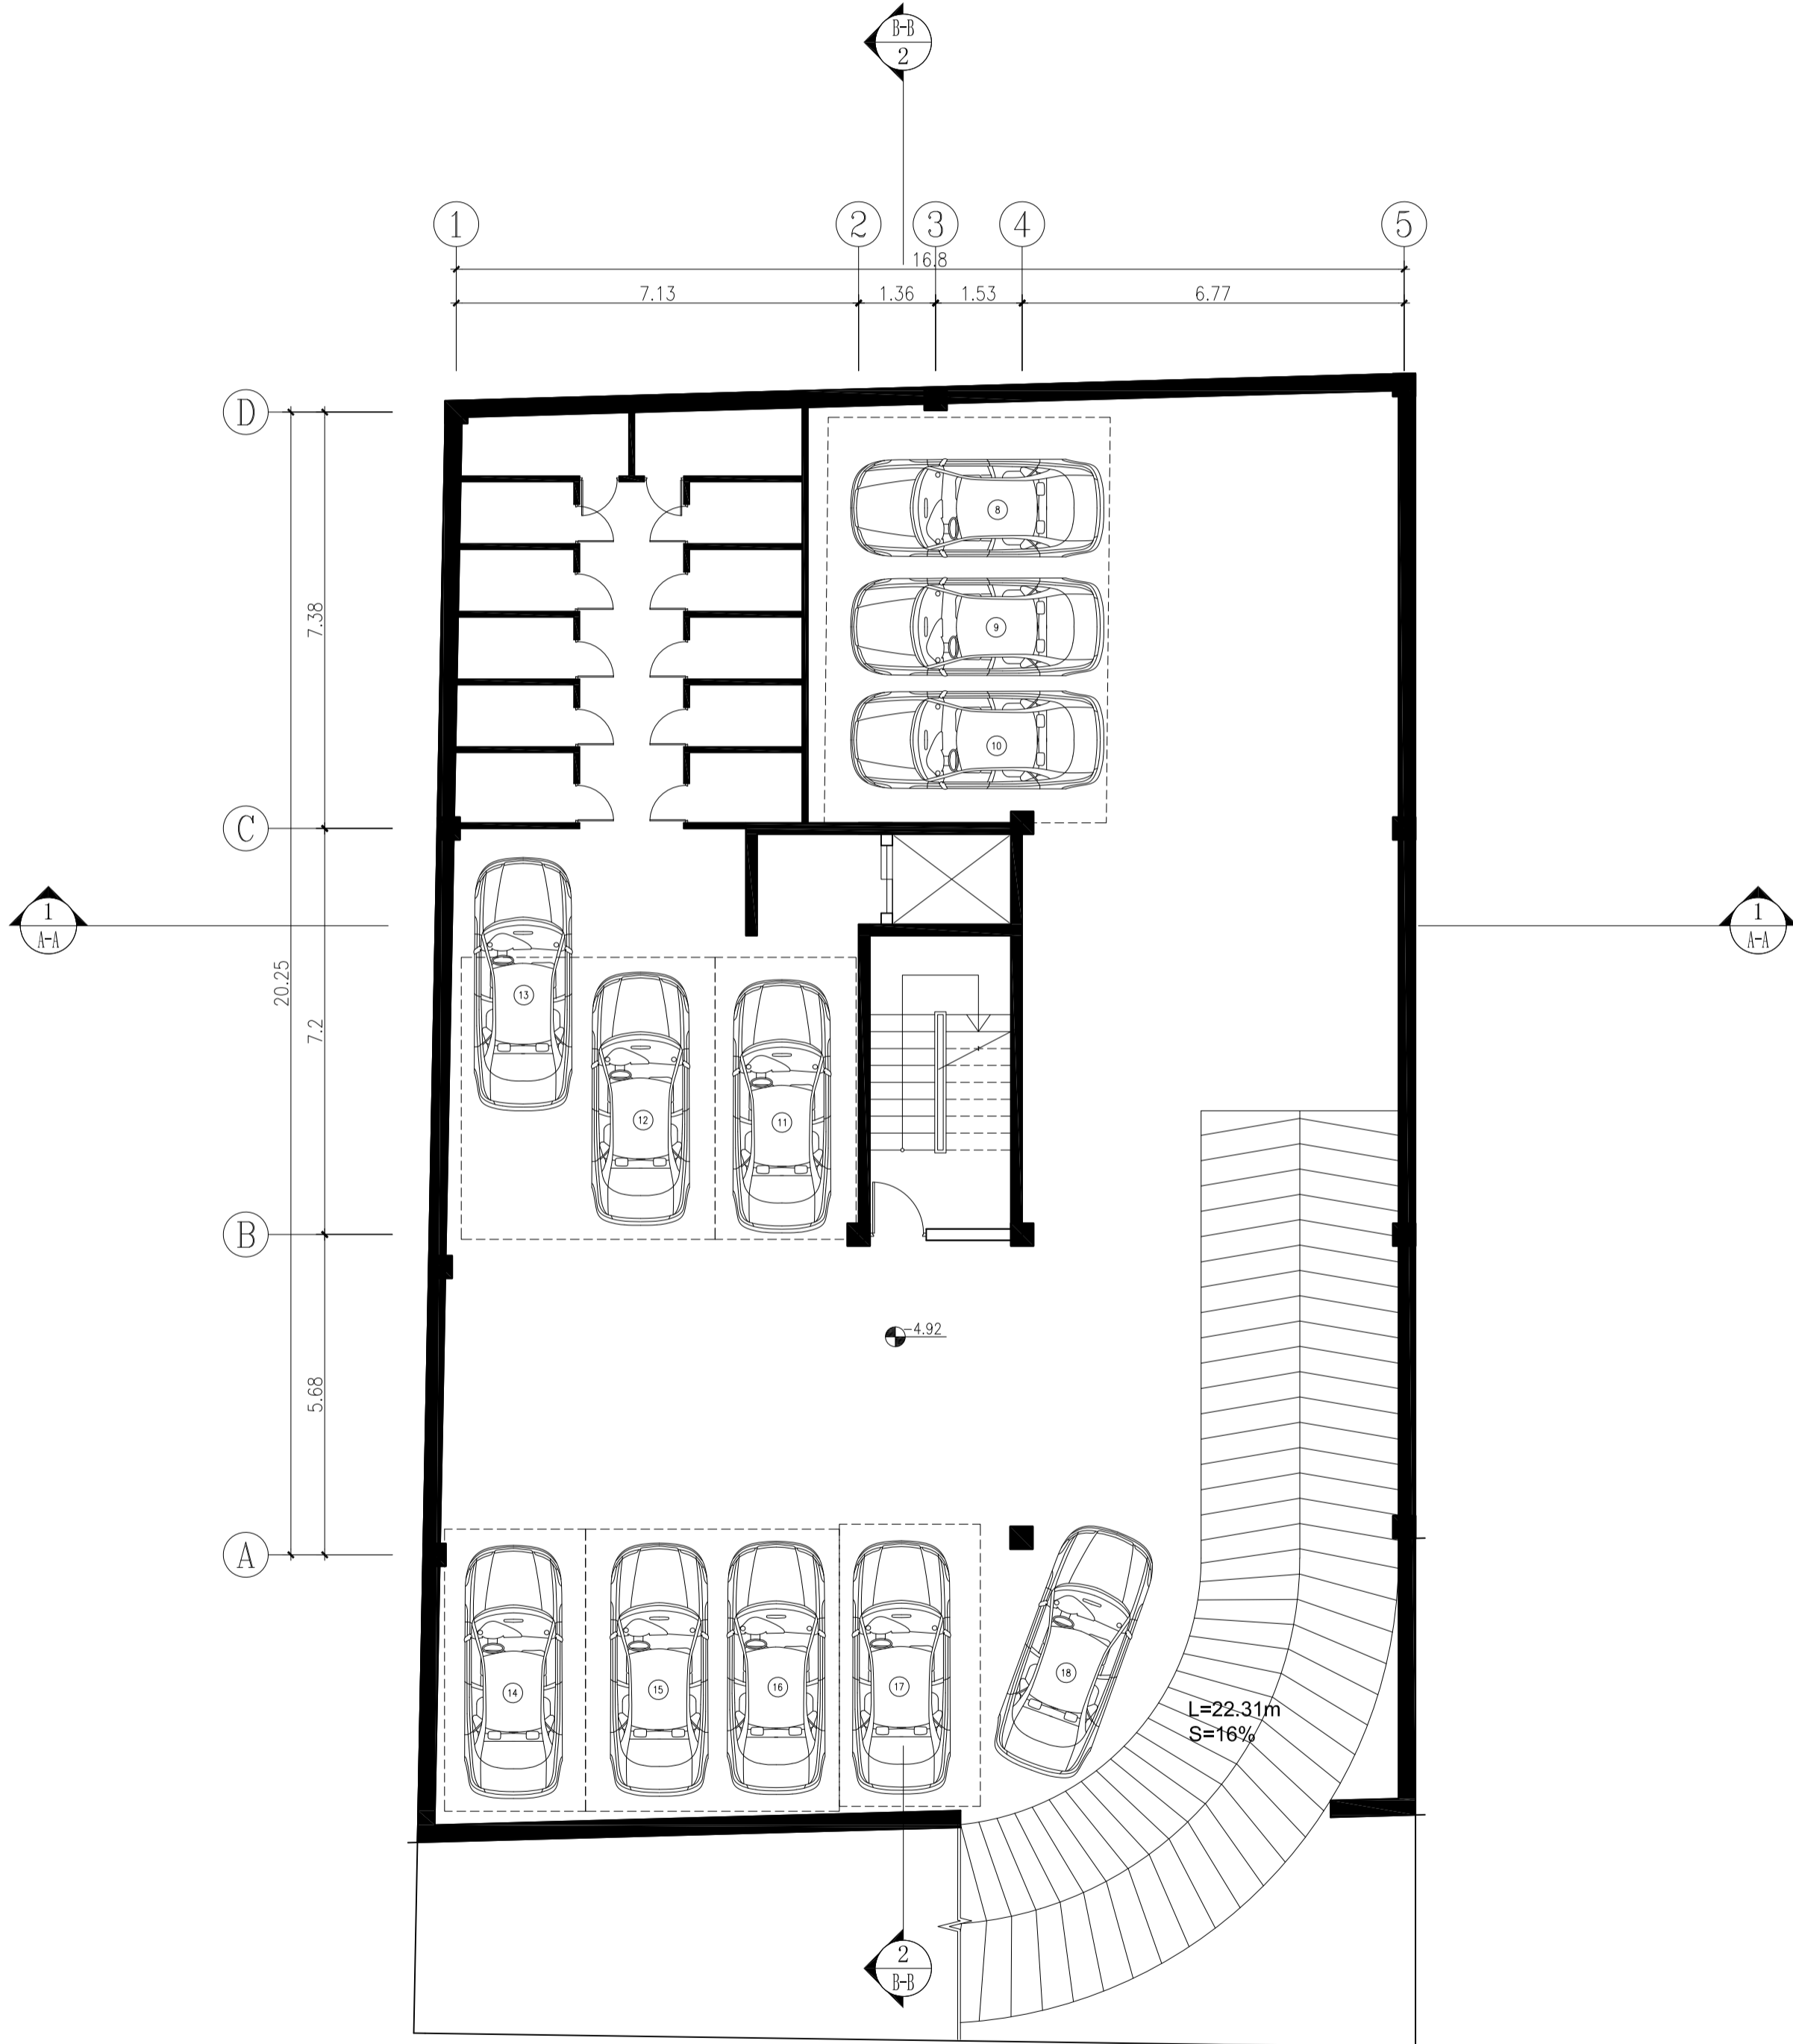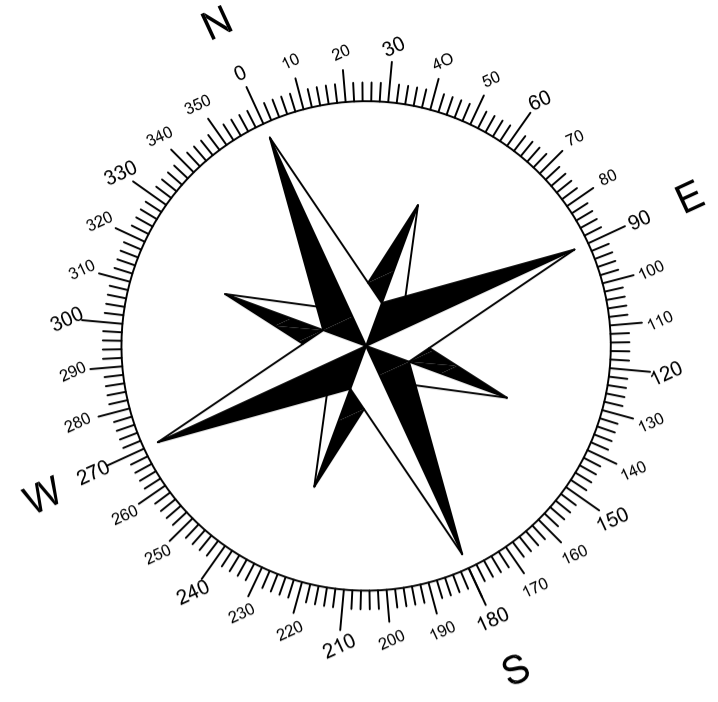



Basement -2
SCALE 1:100

① -492

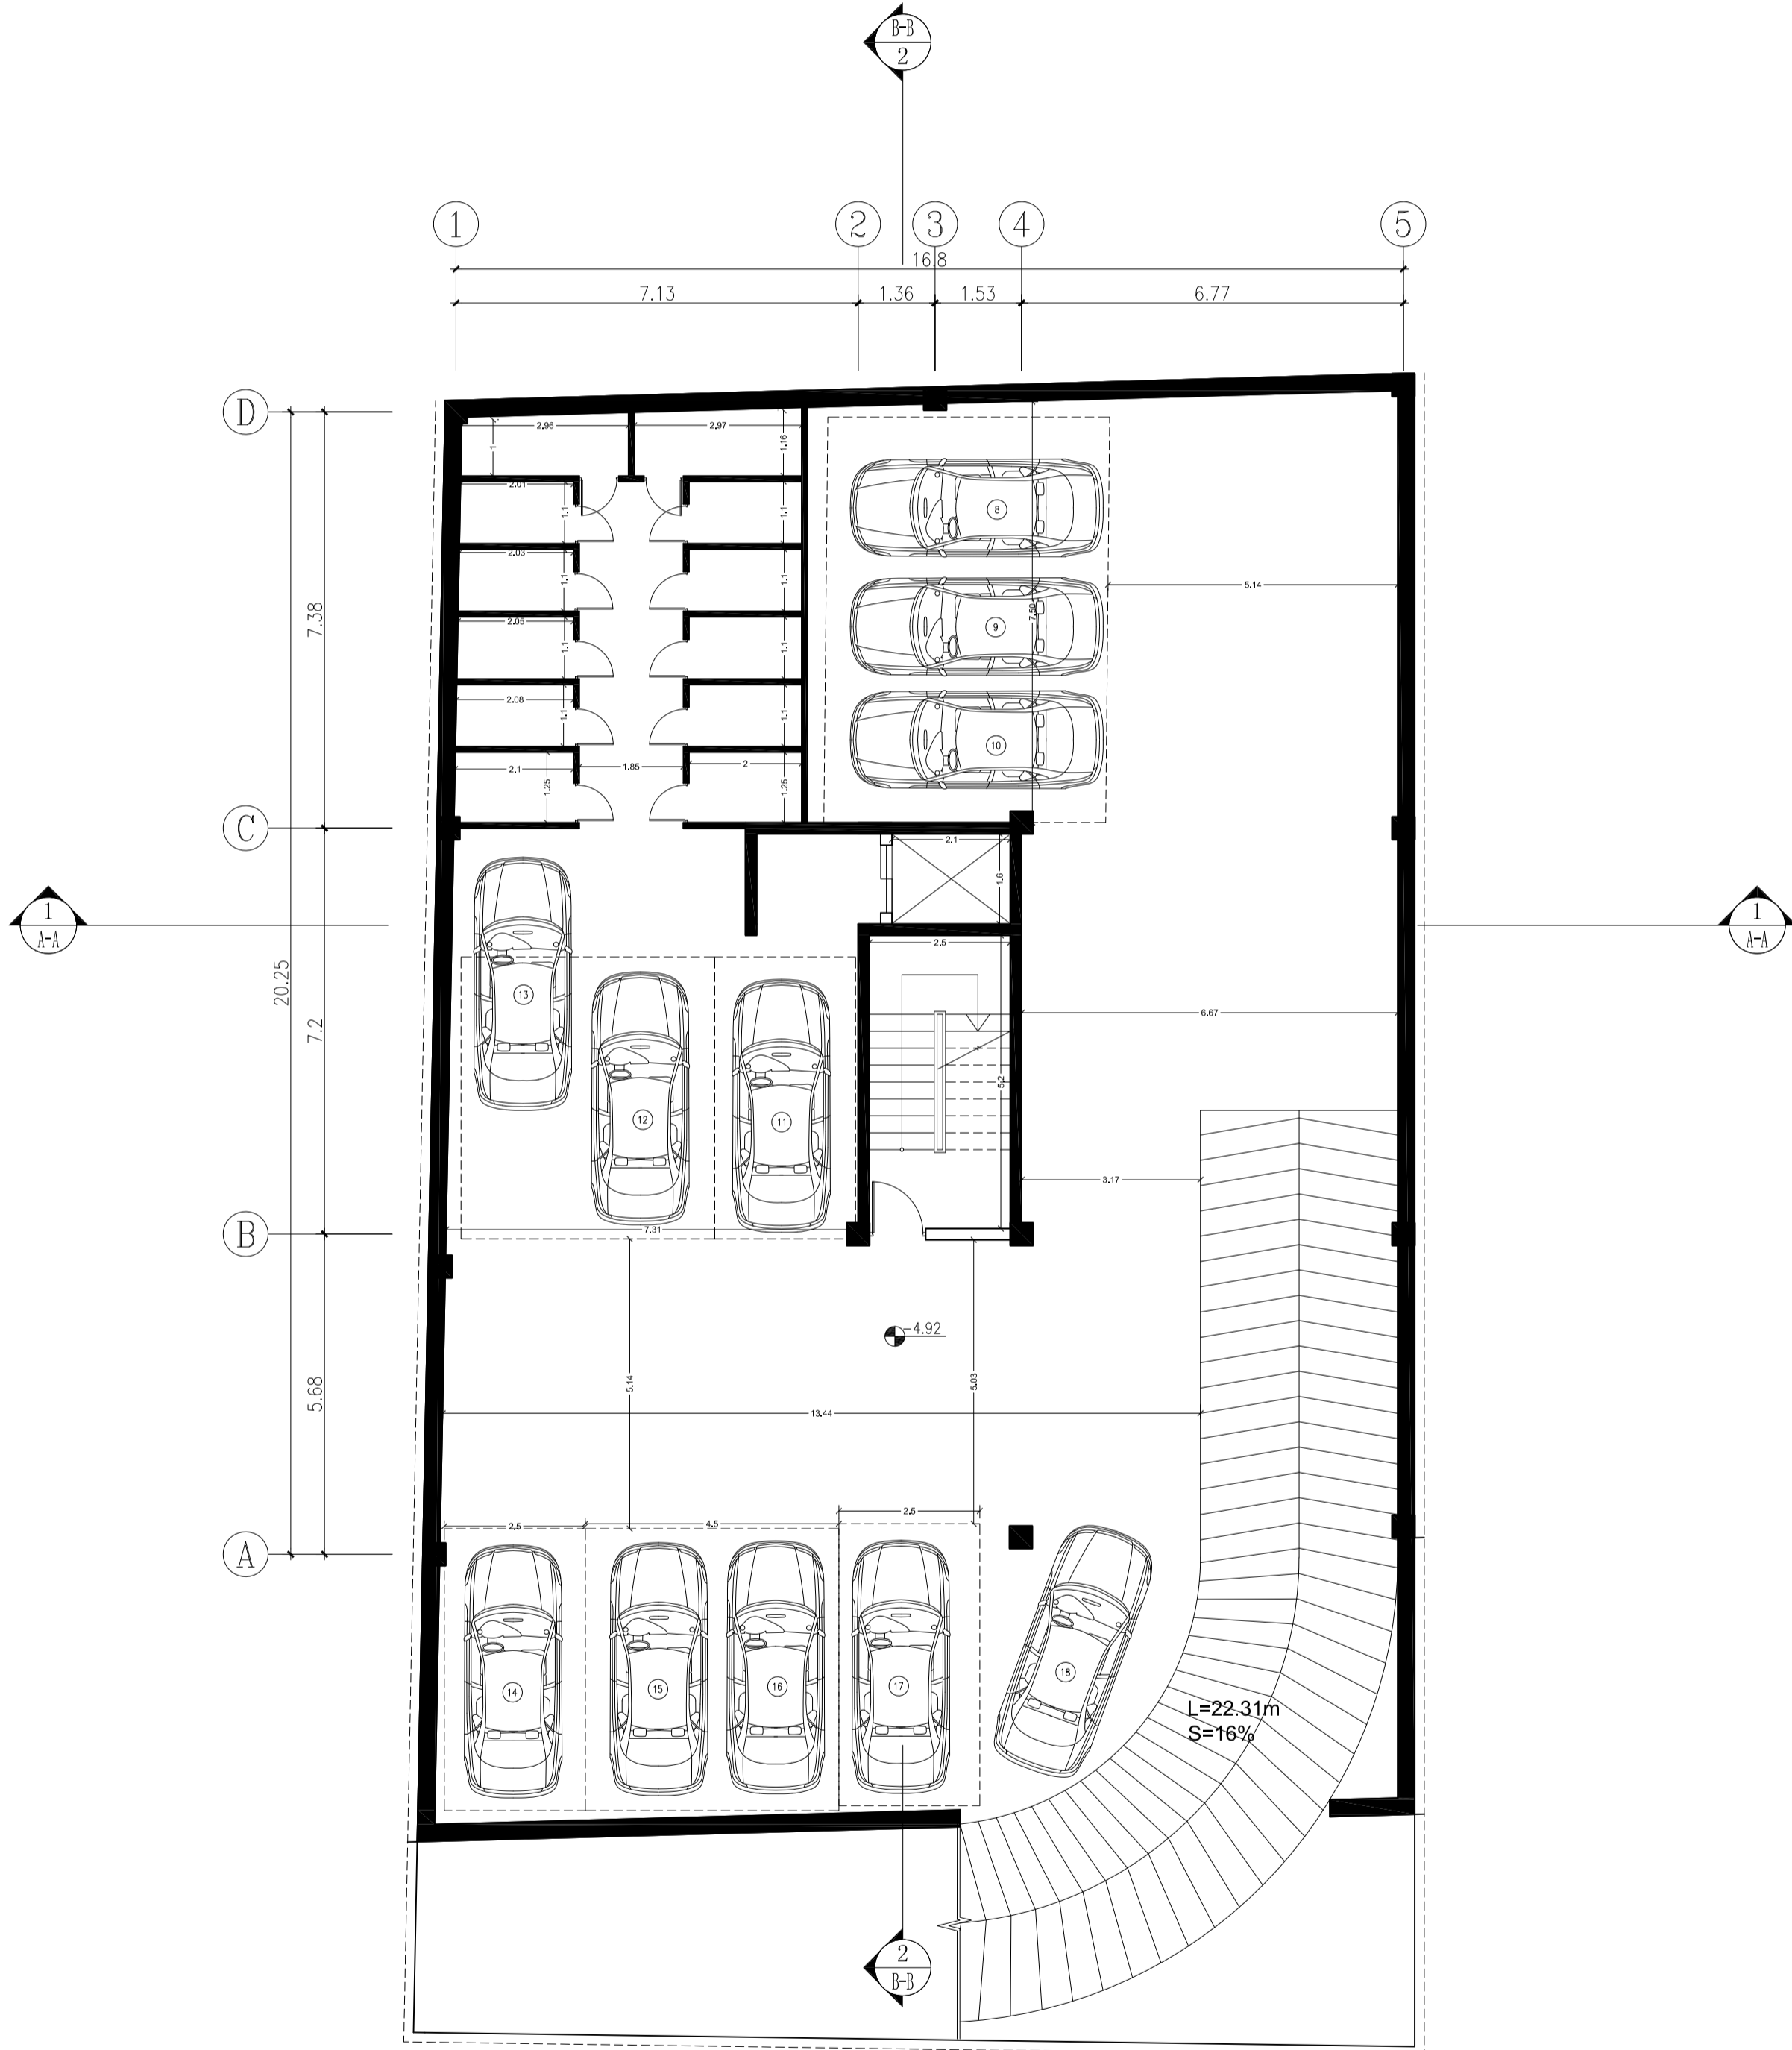
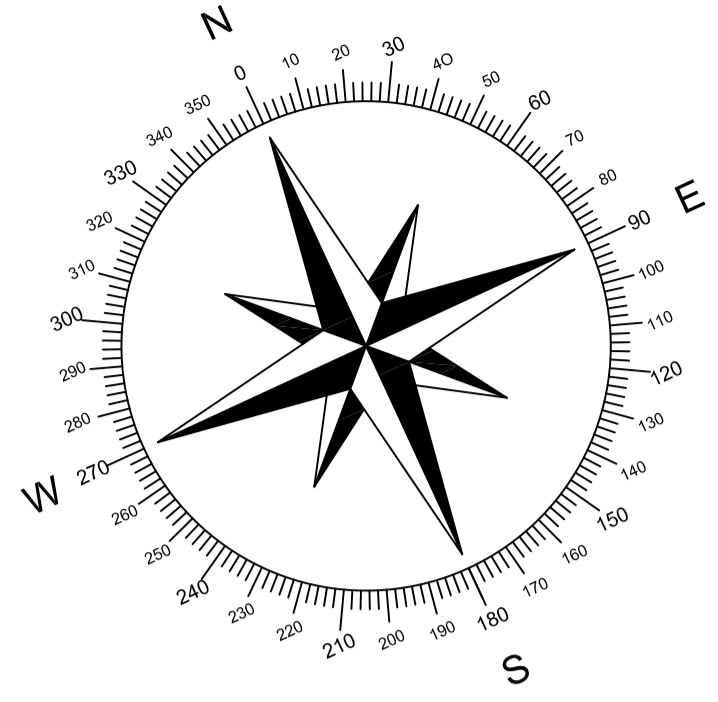


1
A-D -492



Basement -2
SCALE 1:100

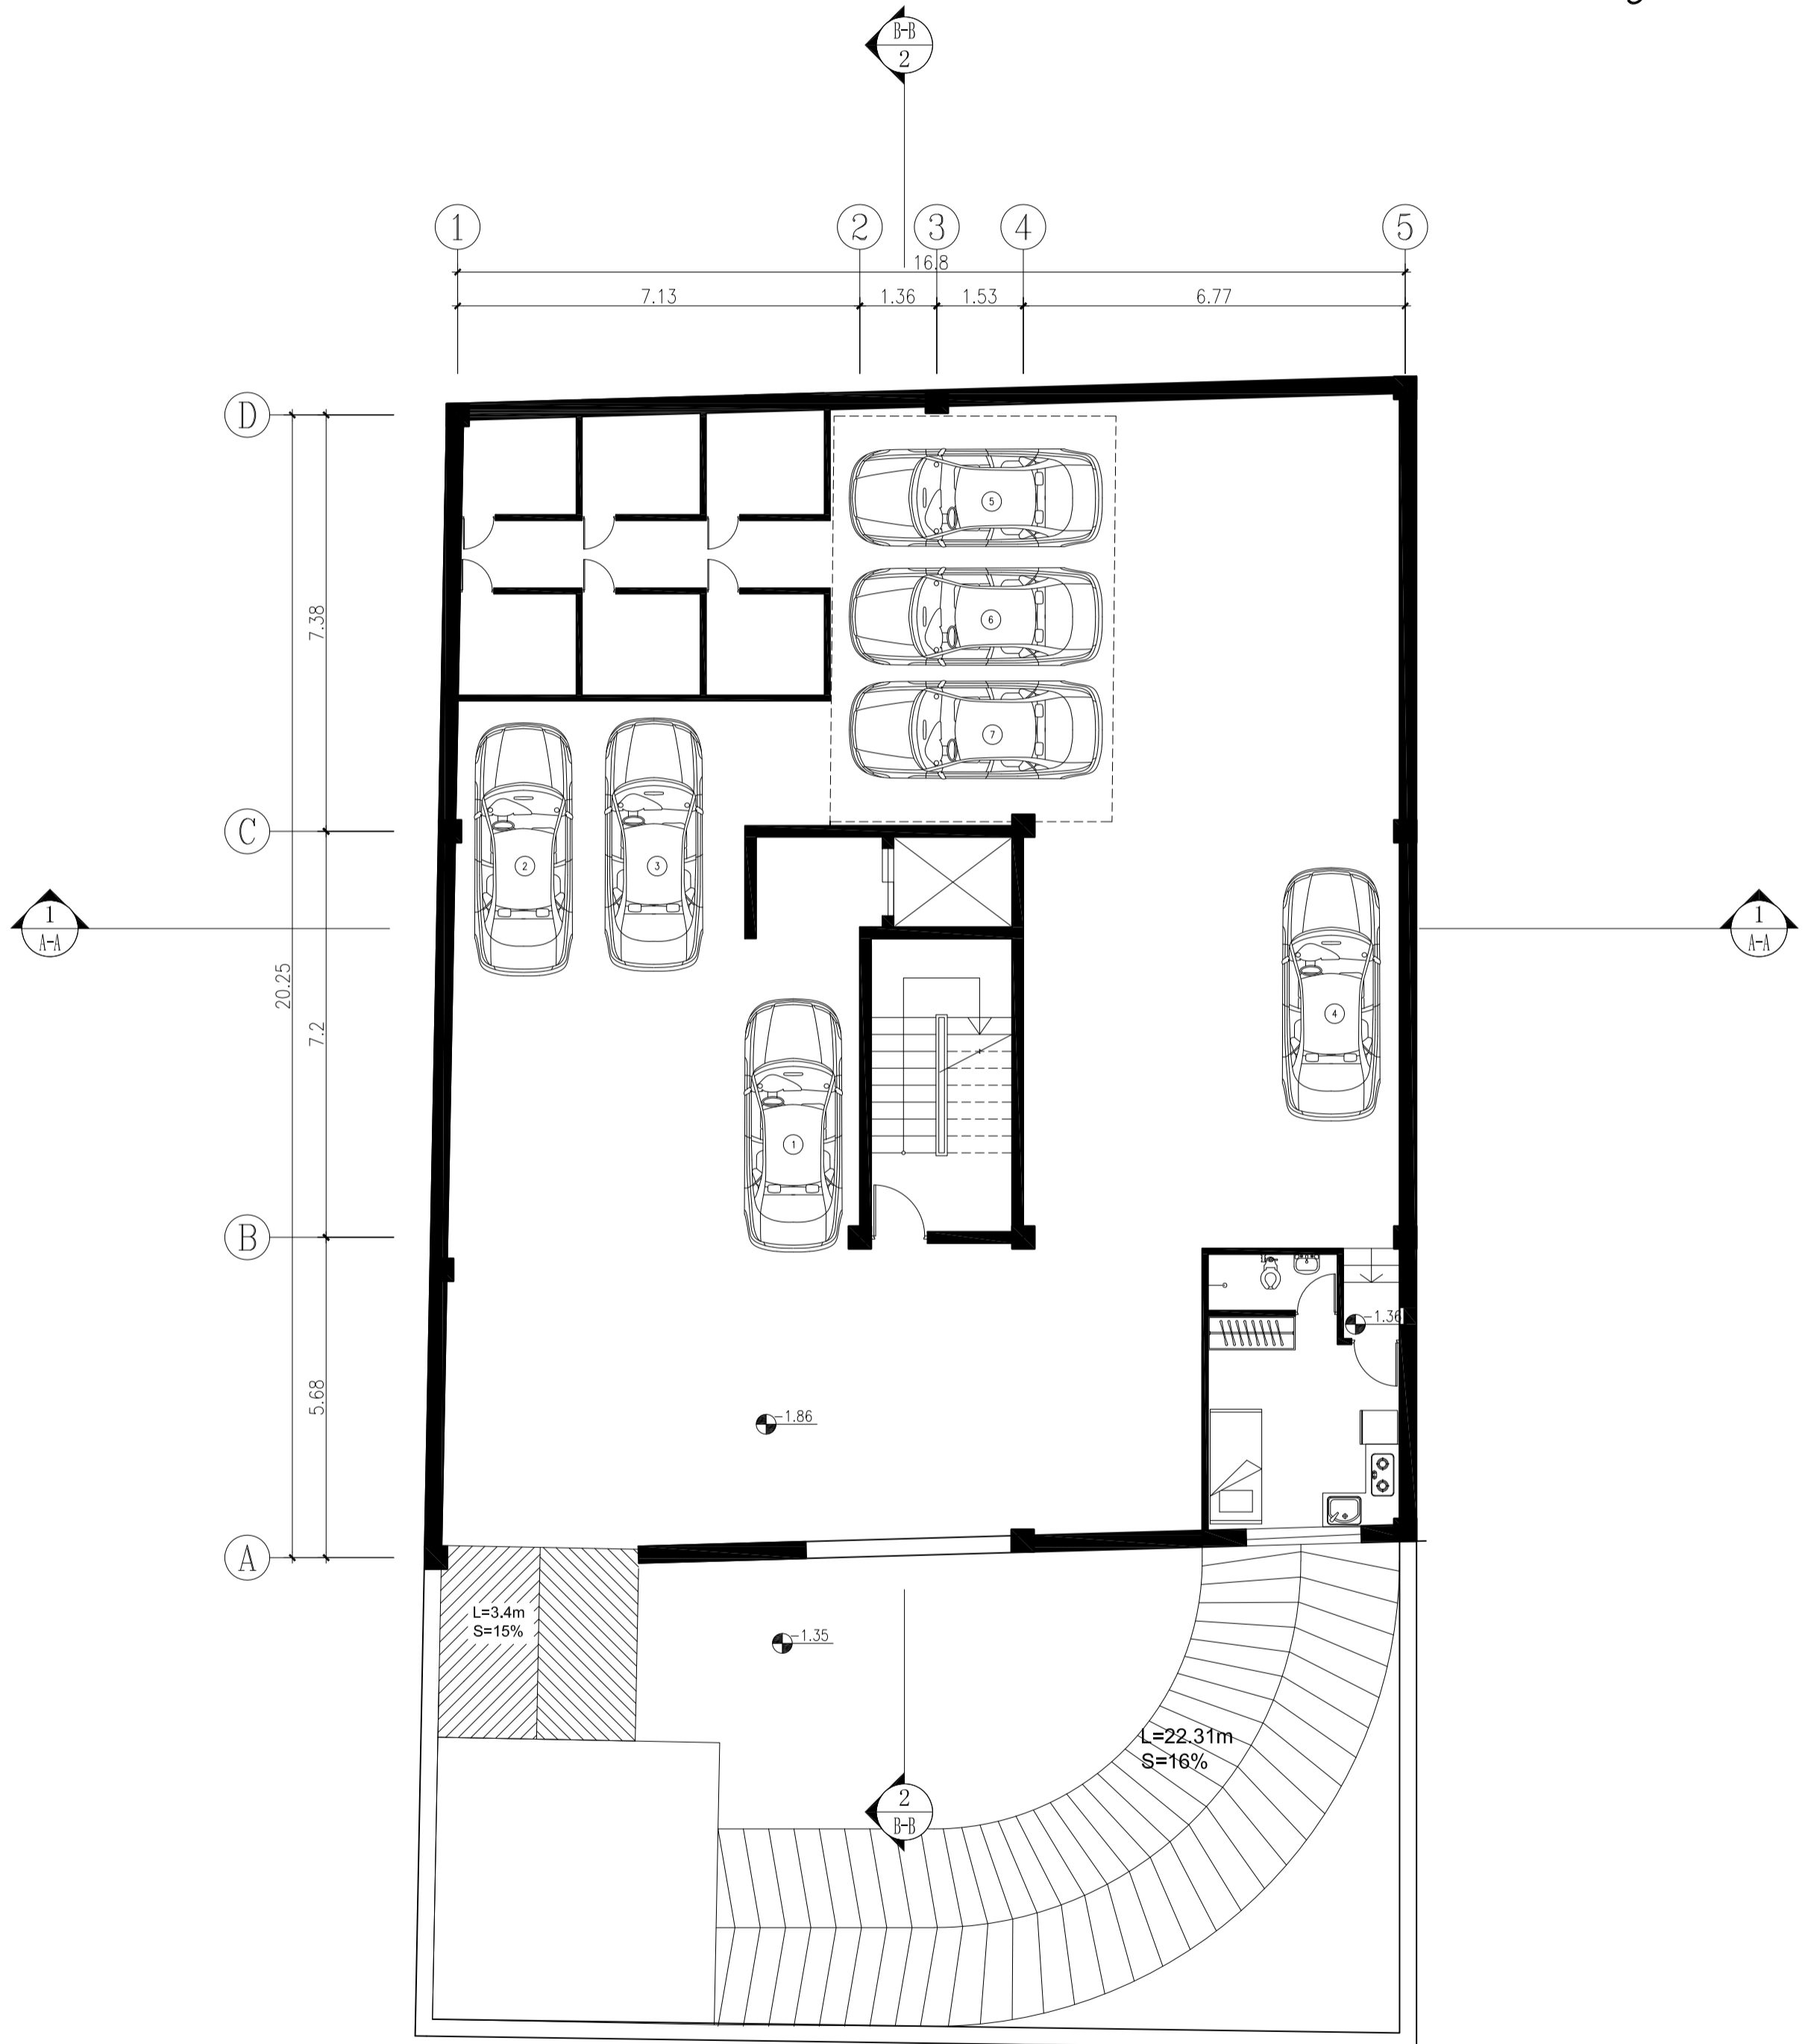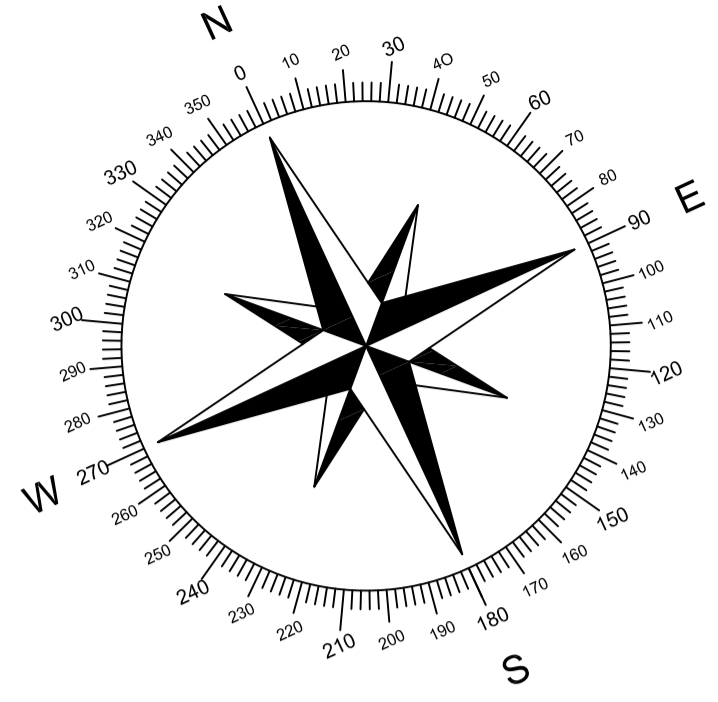



Basement -1
SCALE 1:100
A-M -186

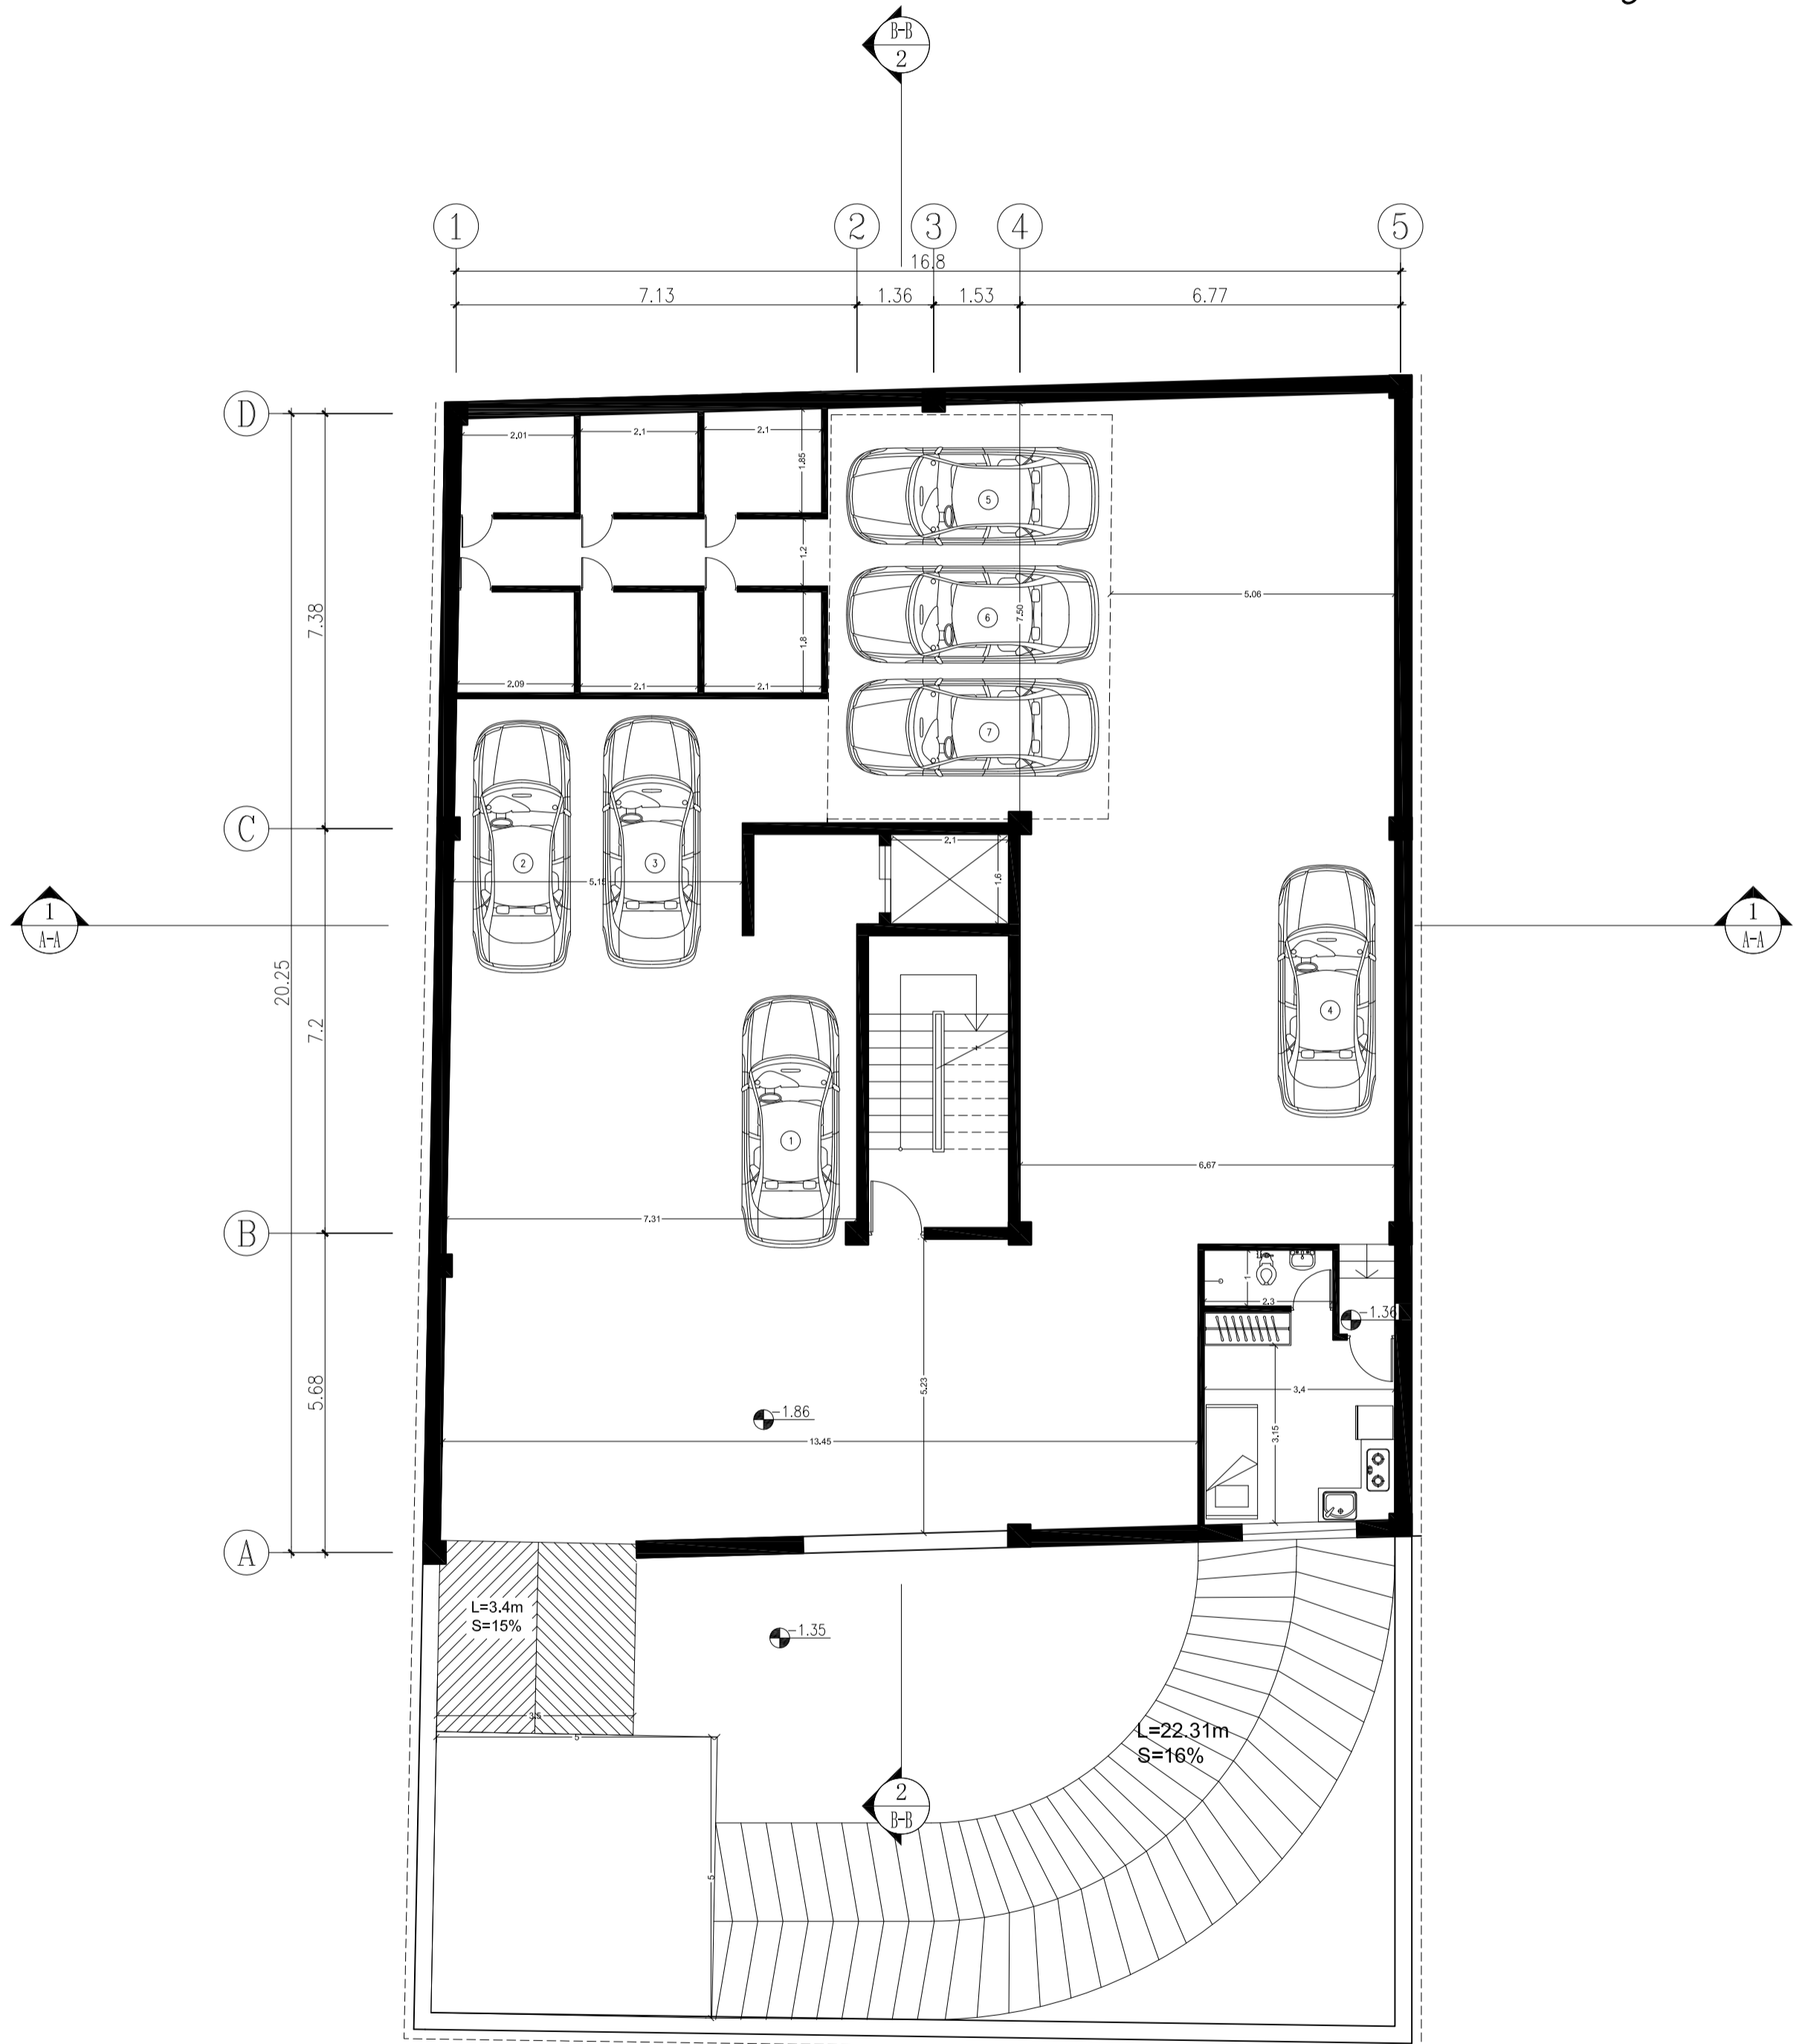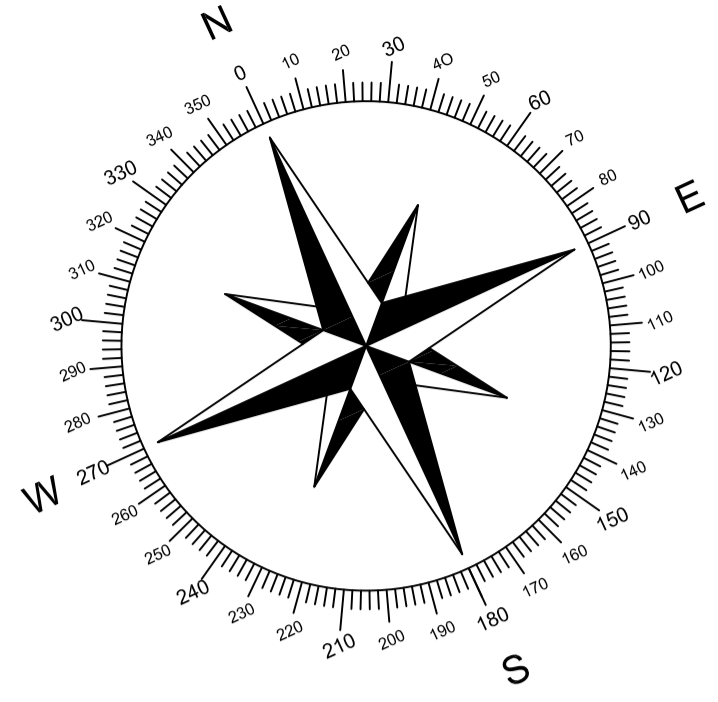



Basement -1
 SCALE 1:100
 A-D -186

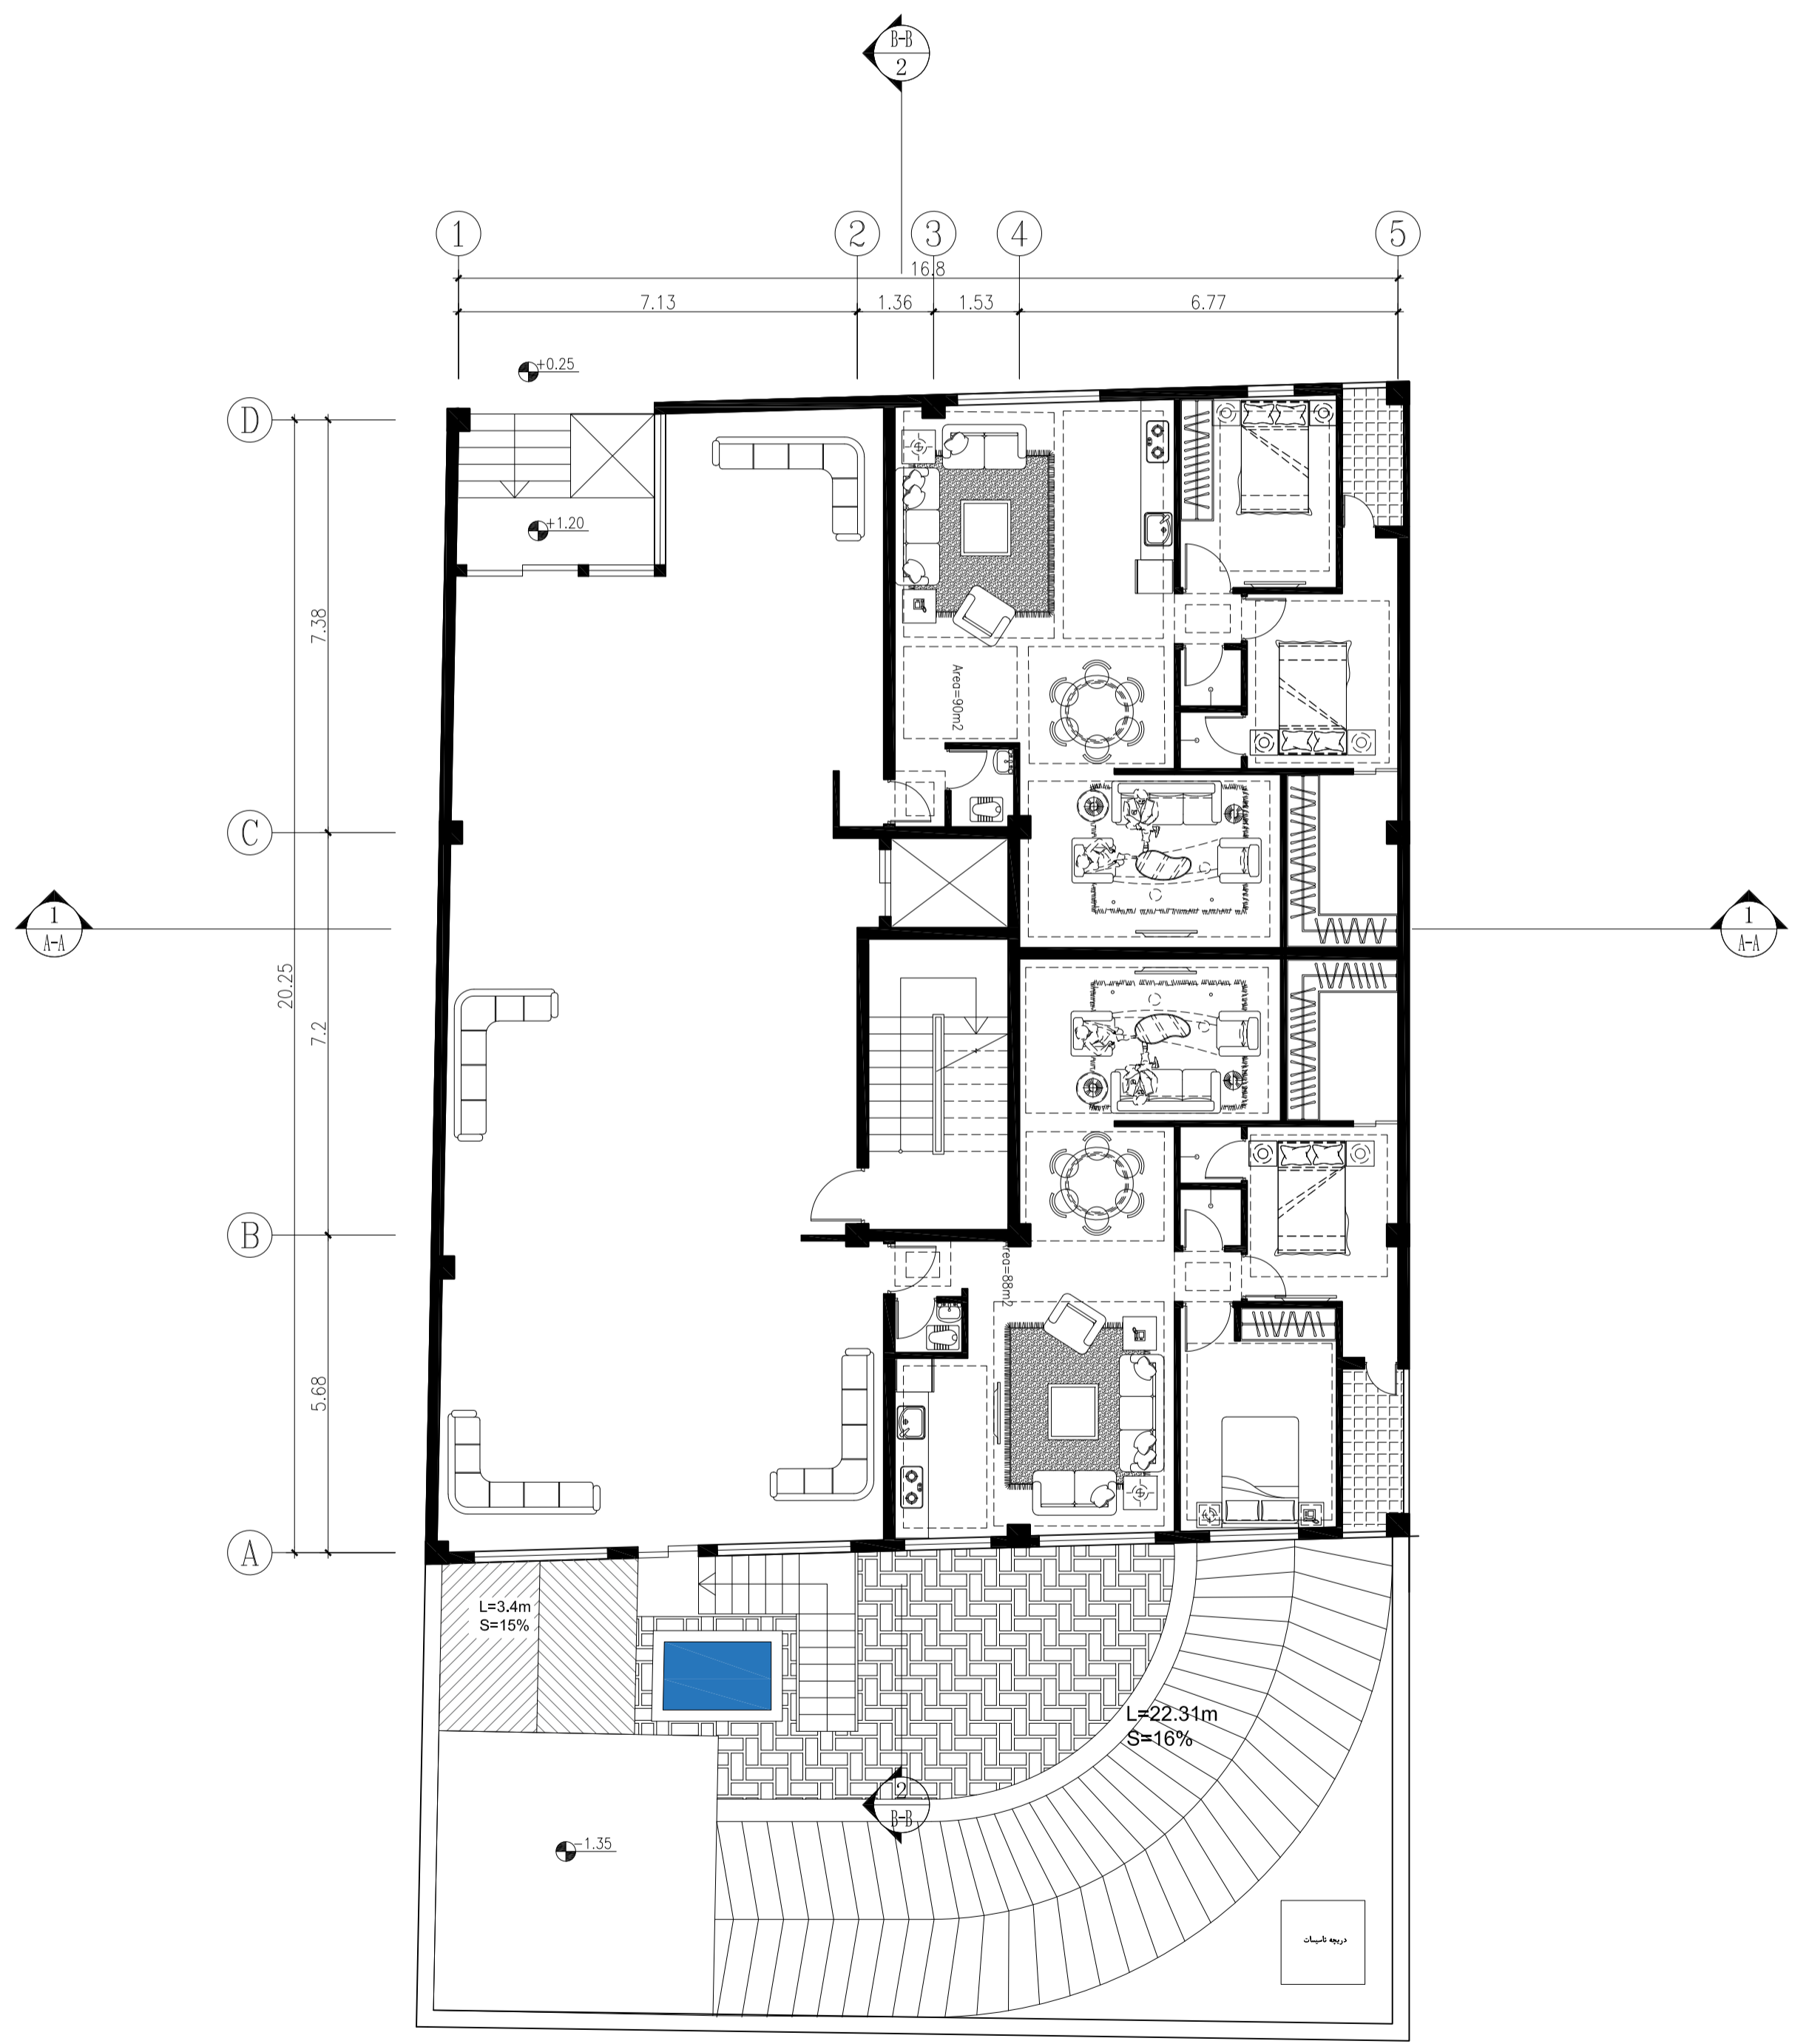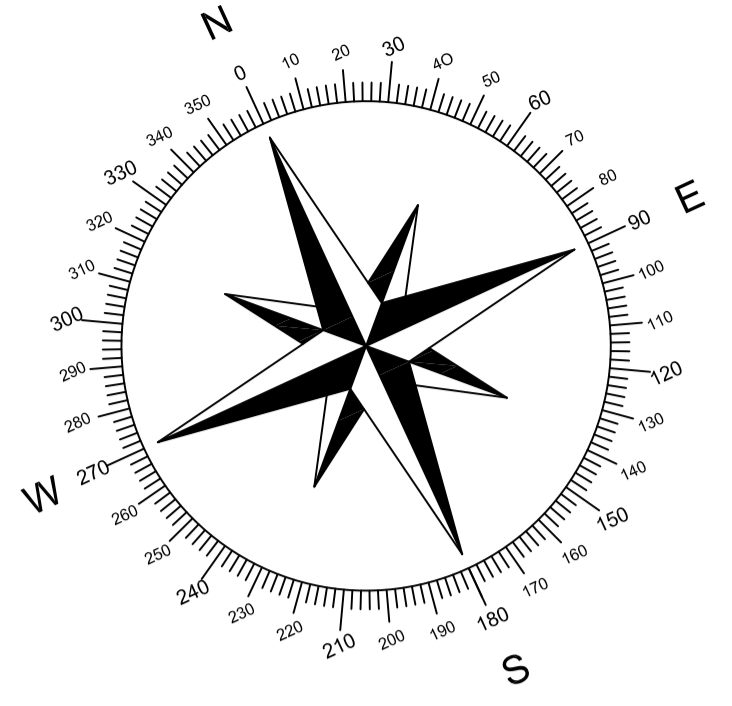




 +120 **GROUND FLOOR**
 SCALE 1:100

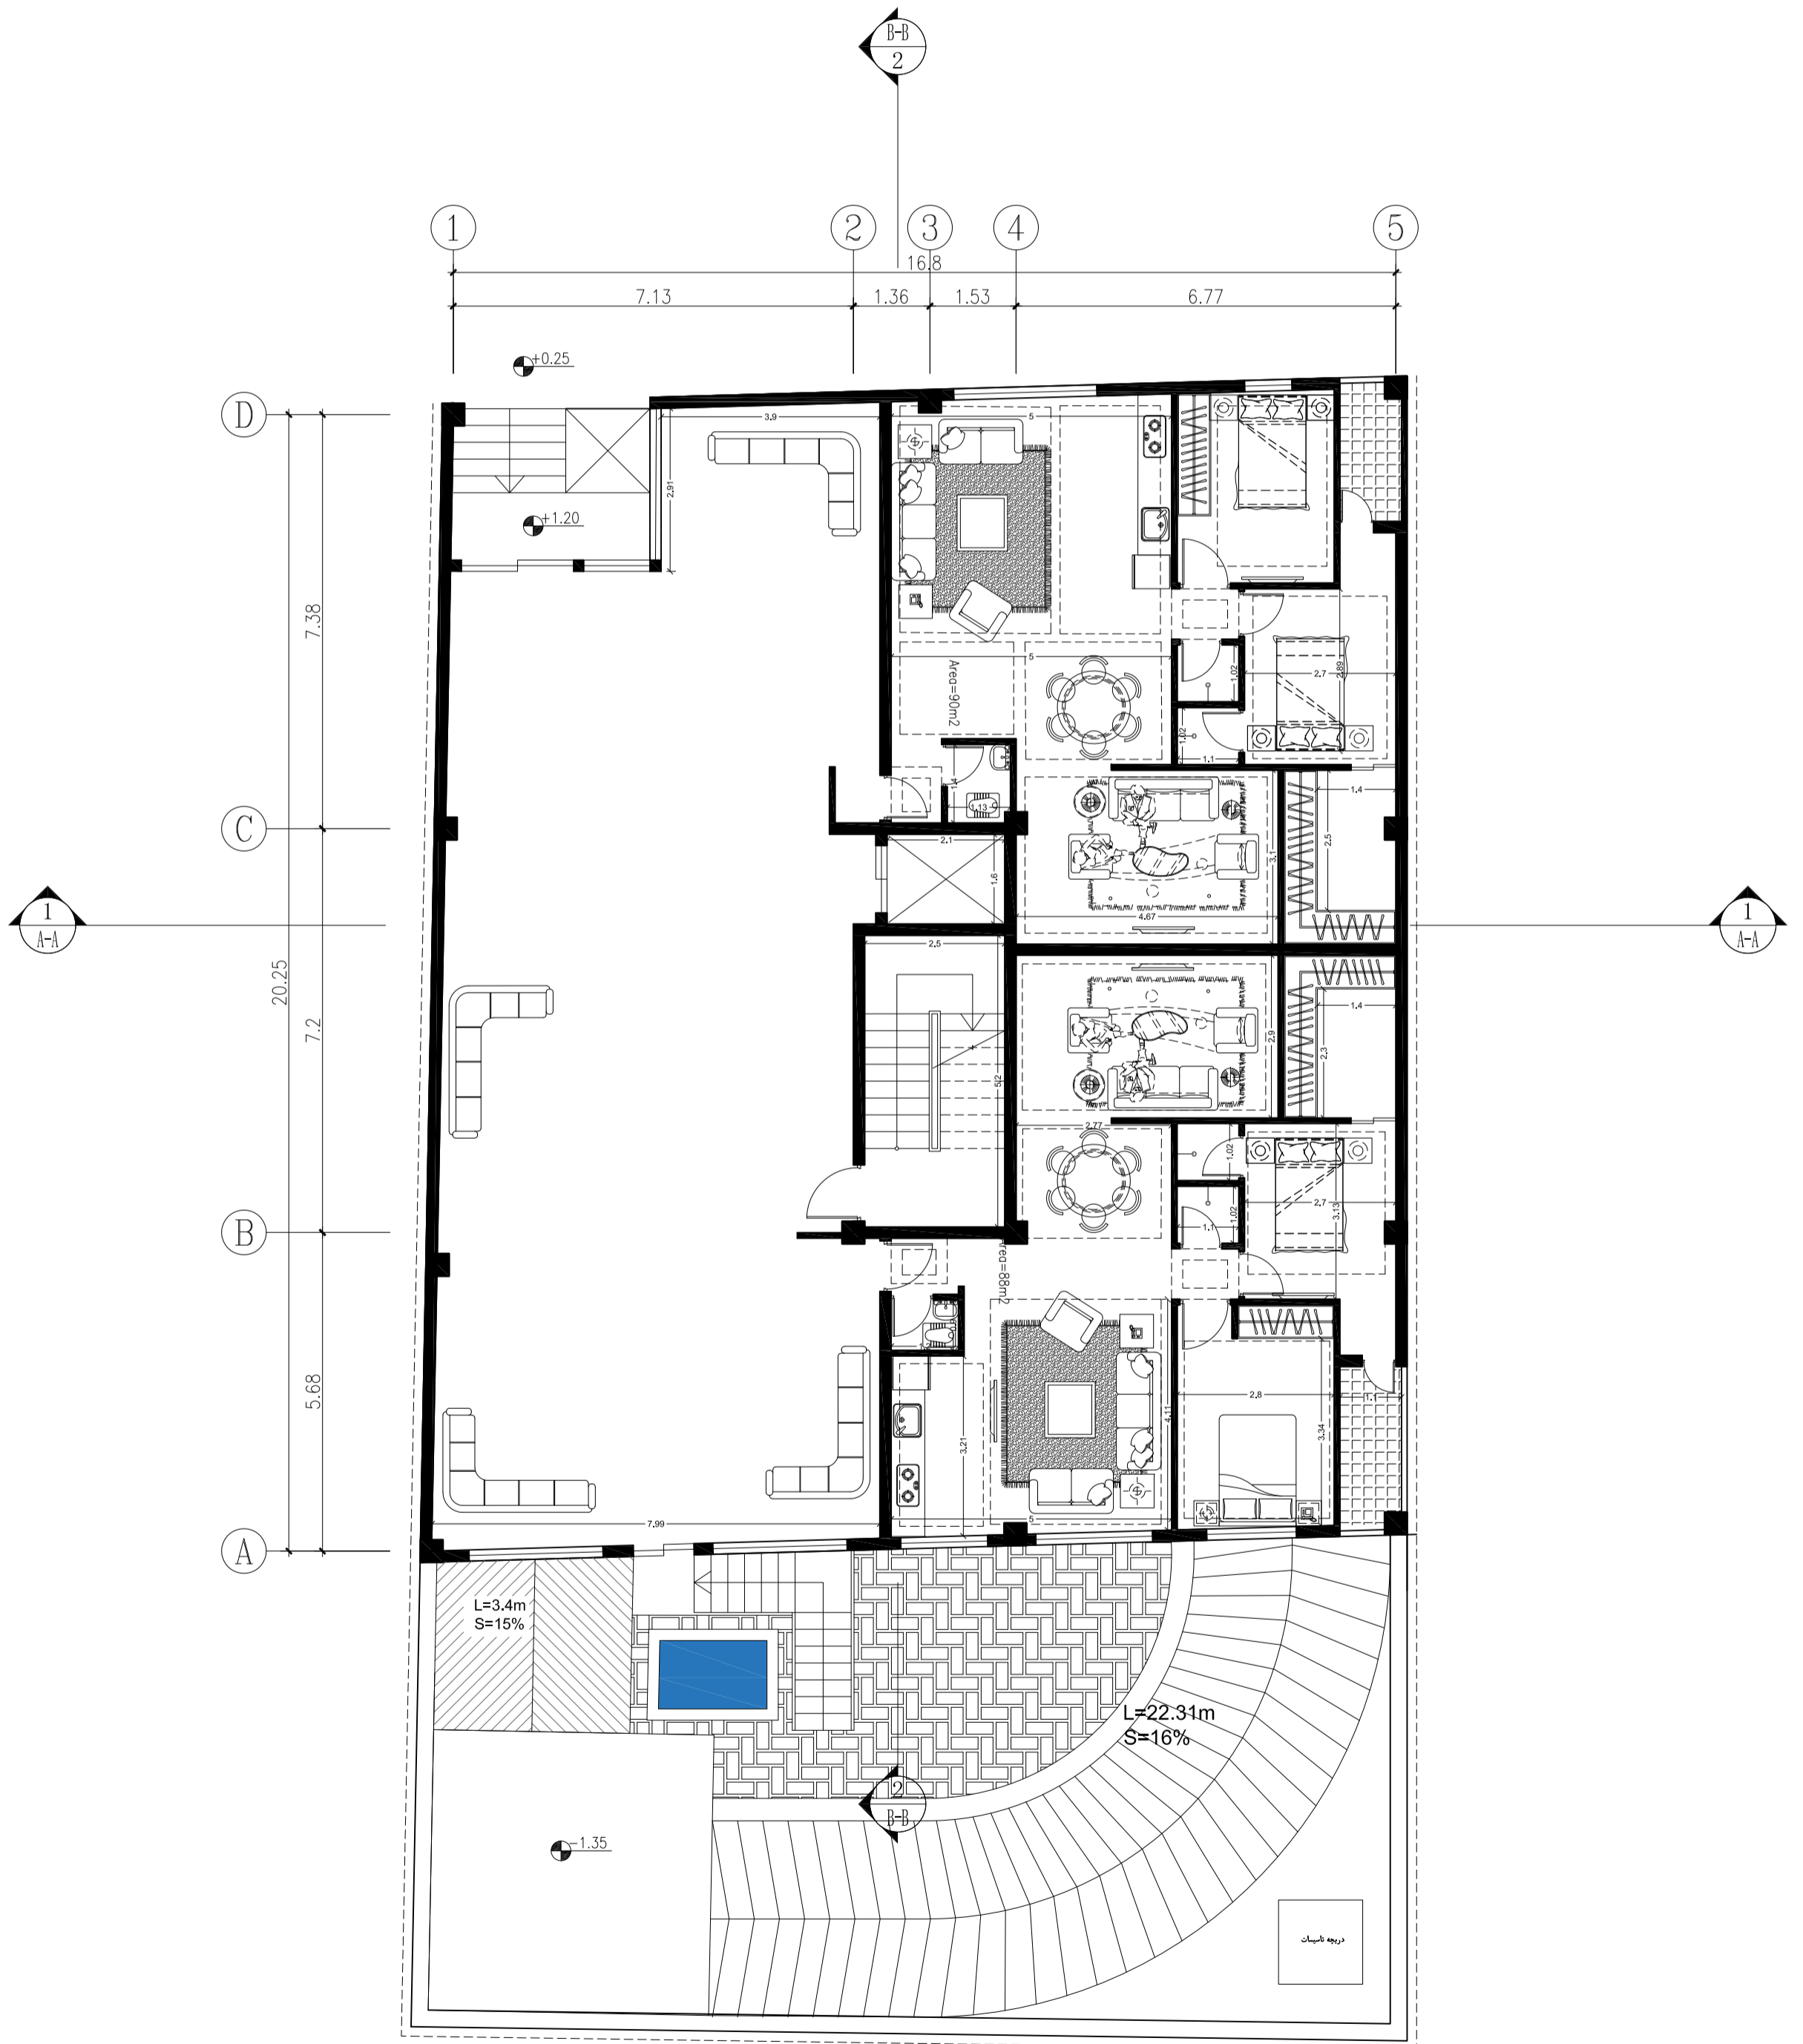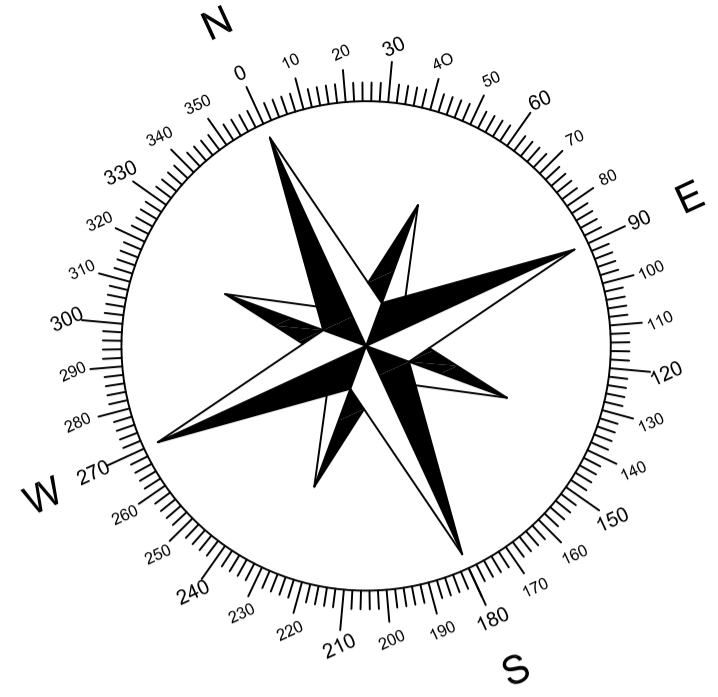



 +120 **GROUND FLOOR**
 SCALE 1:100

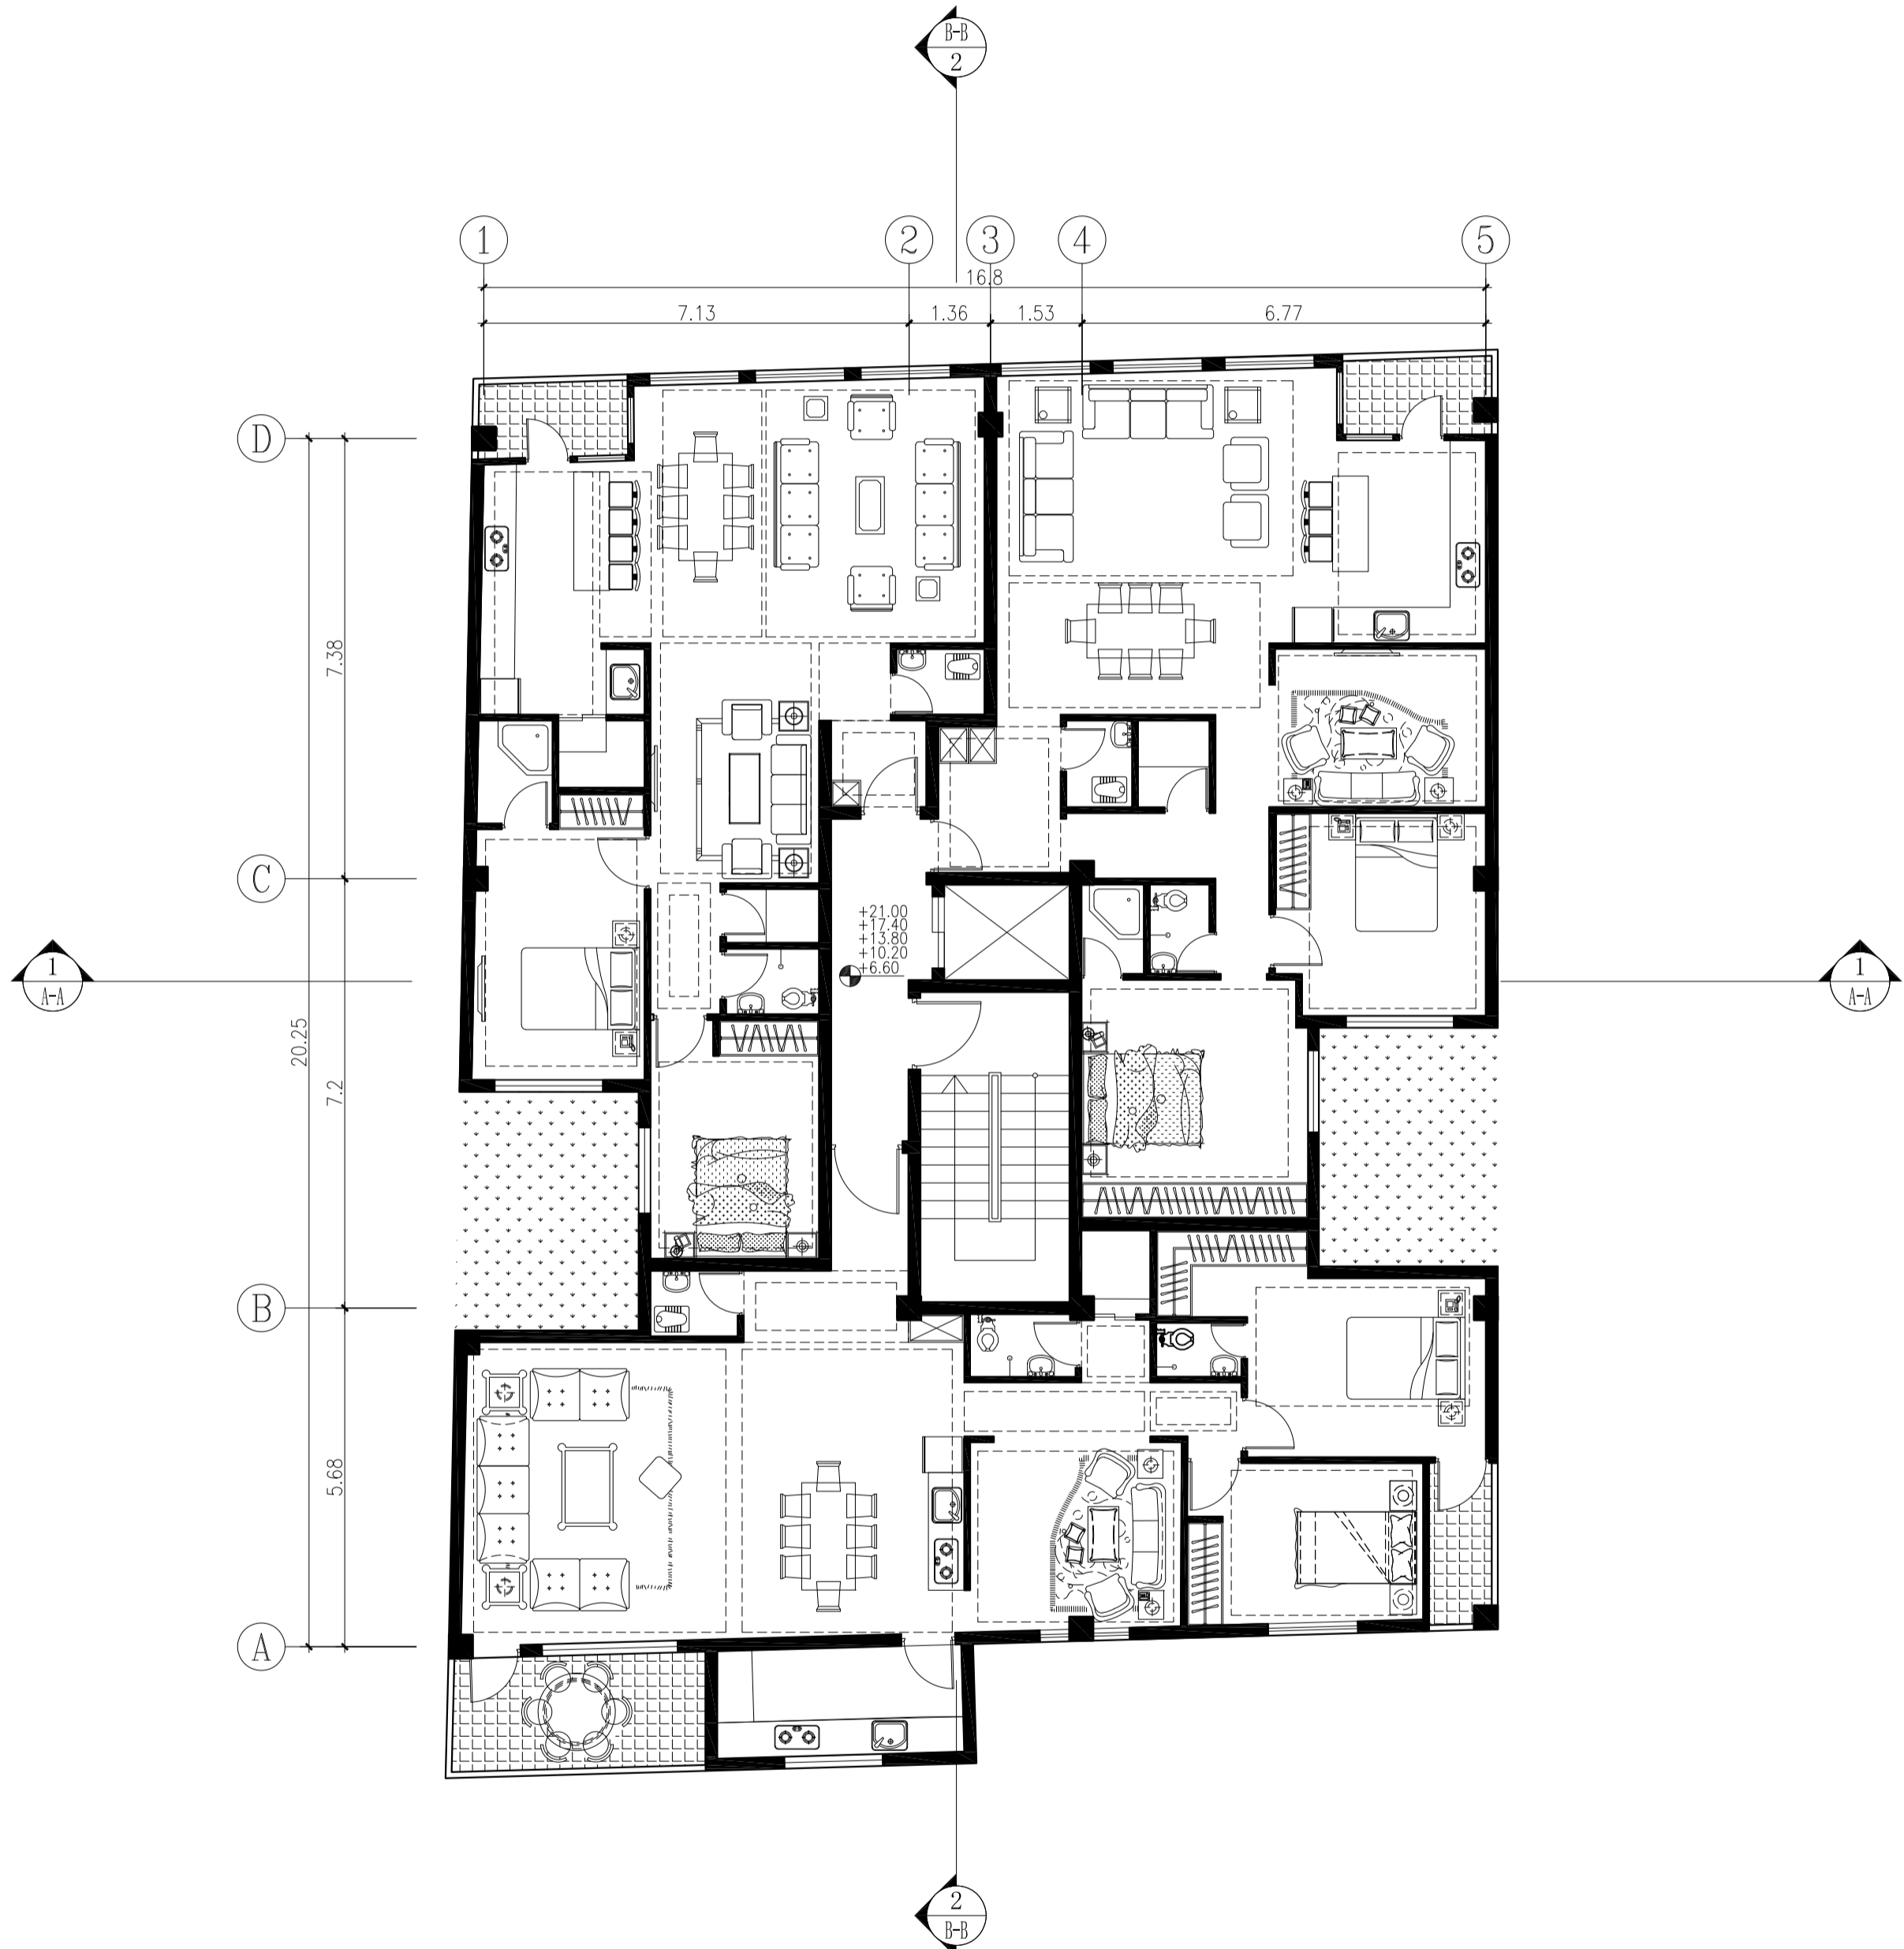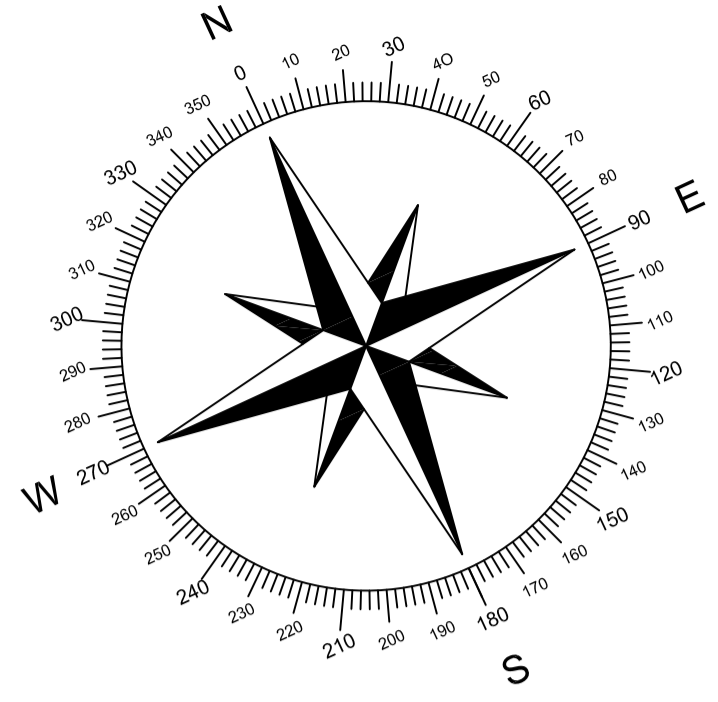


TYPE FLOOR
SCALE 1:100

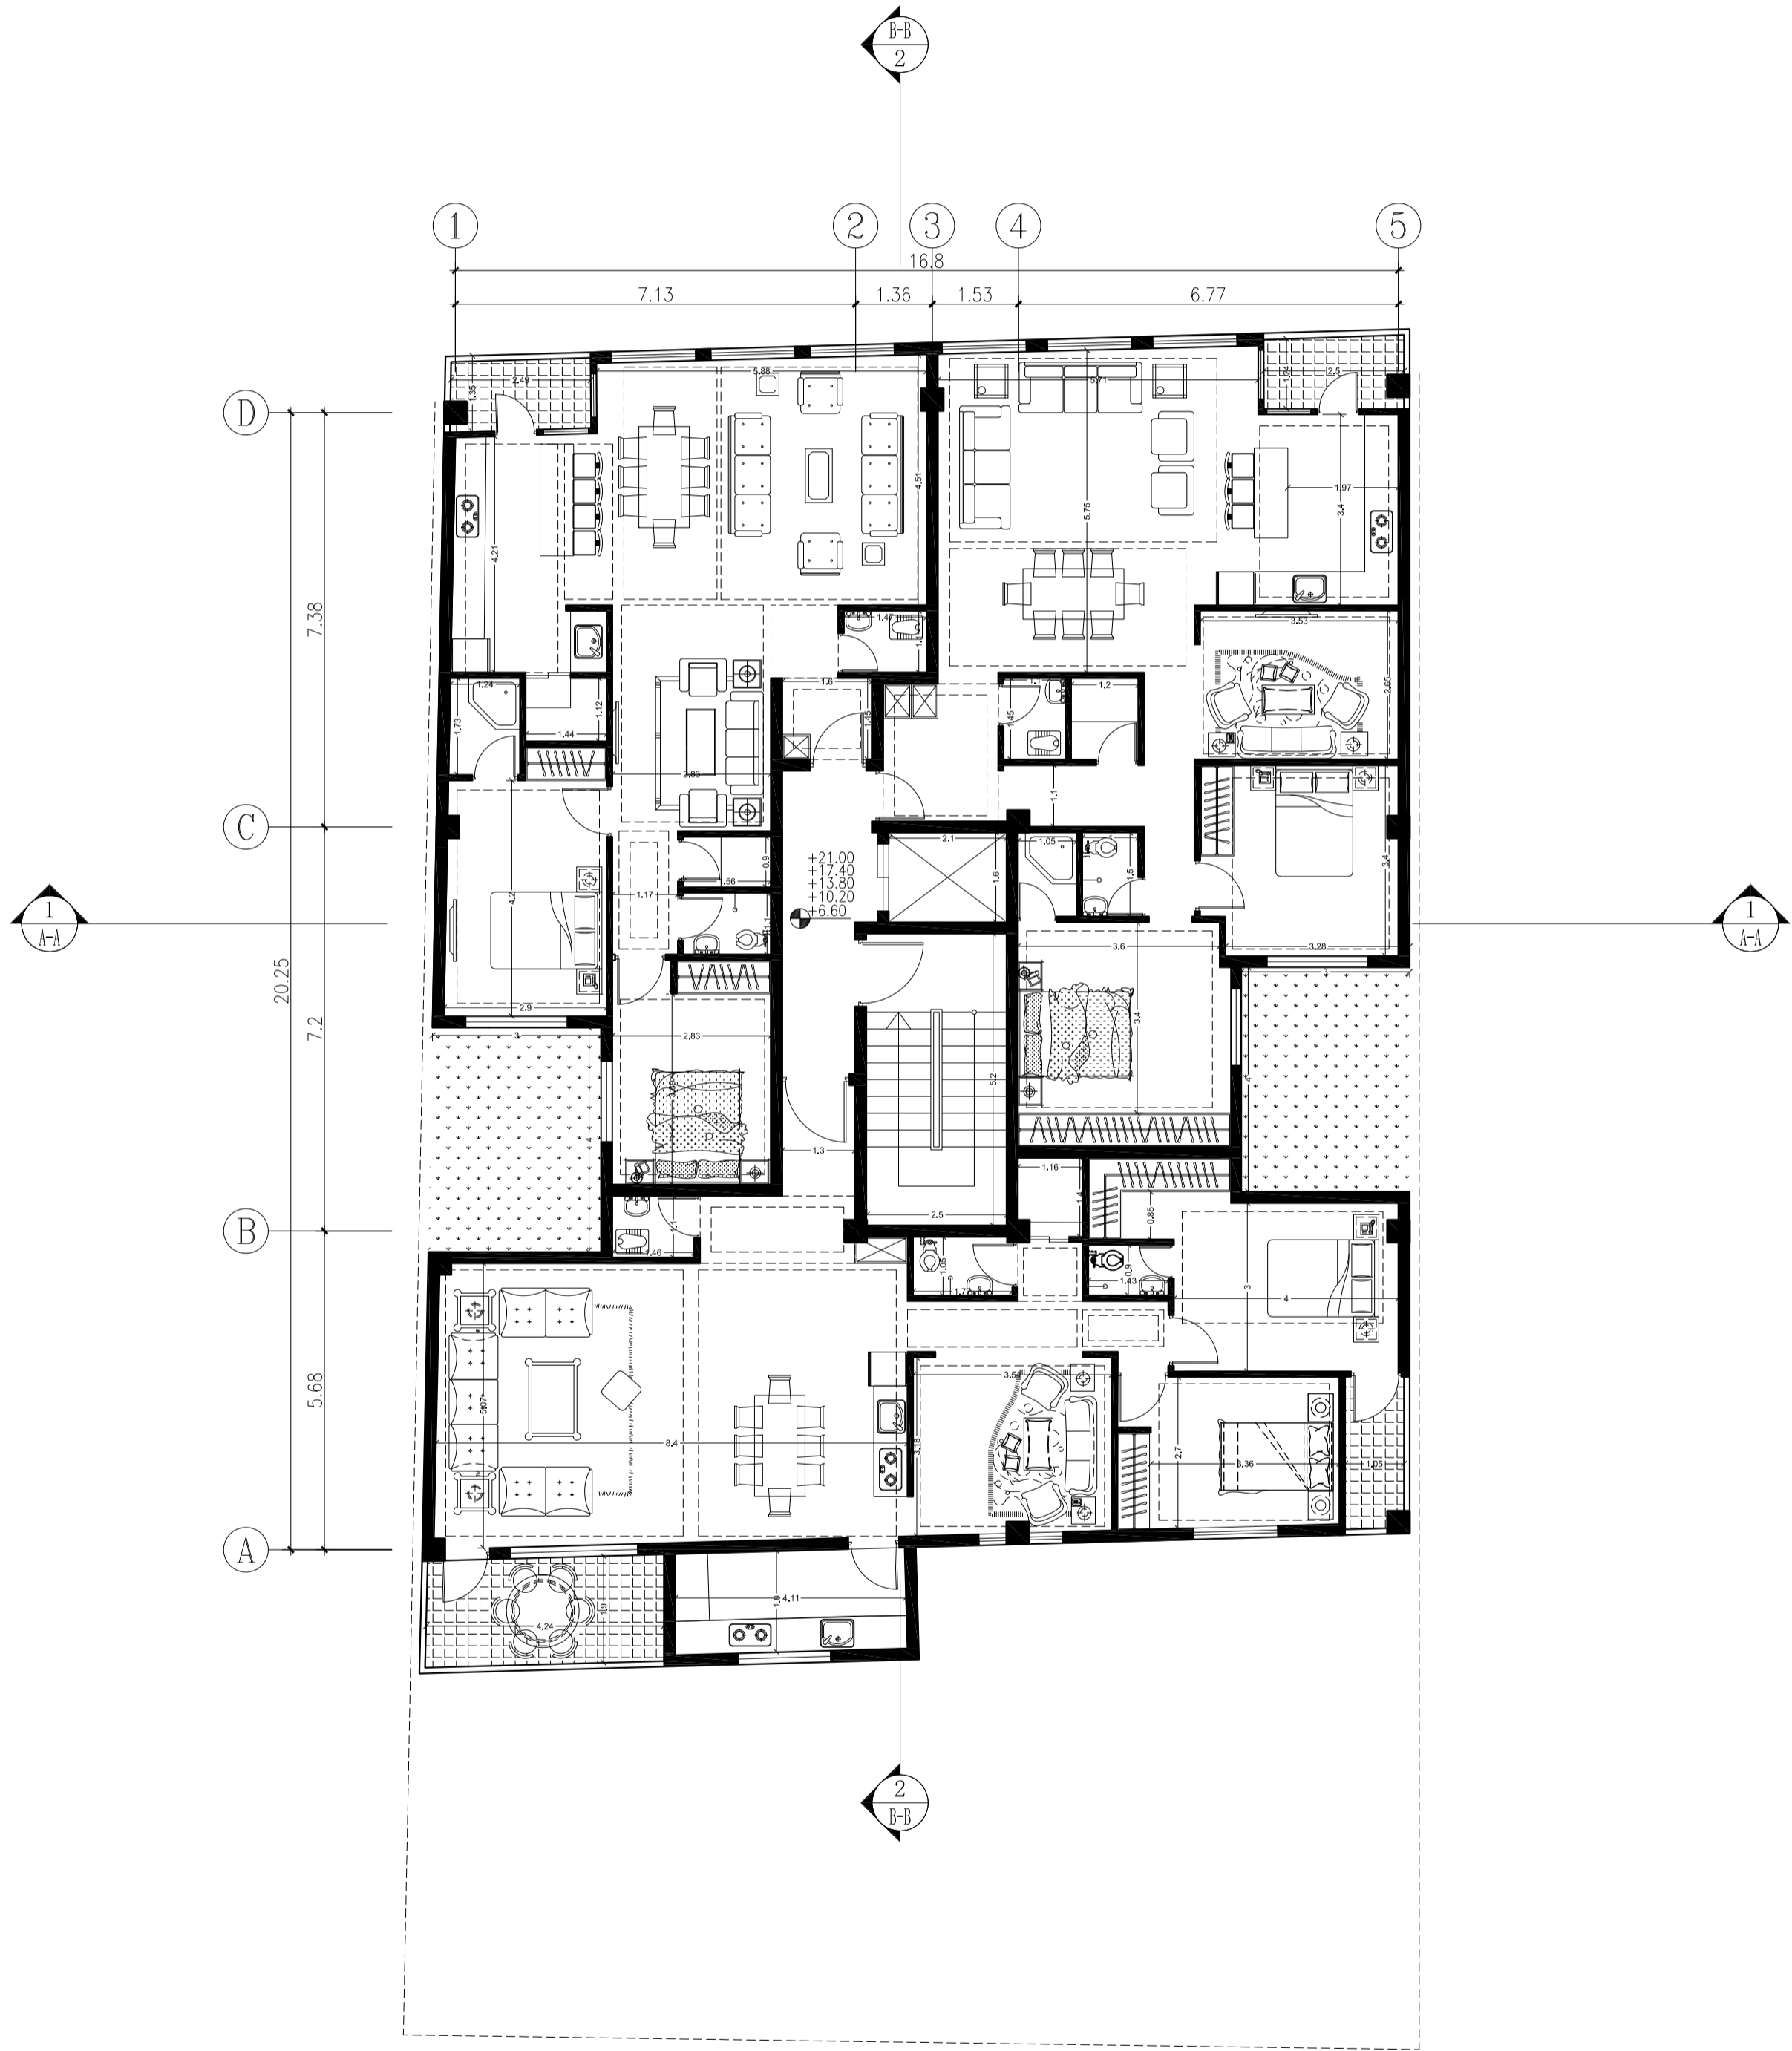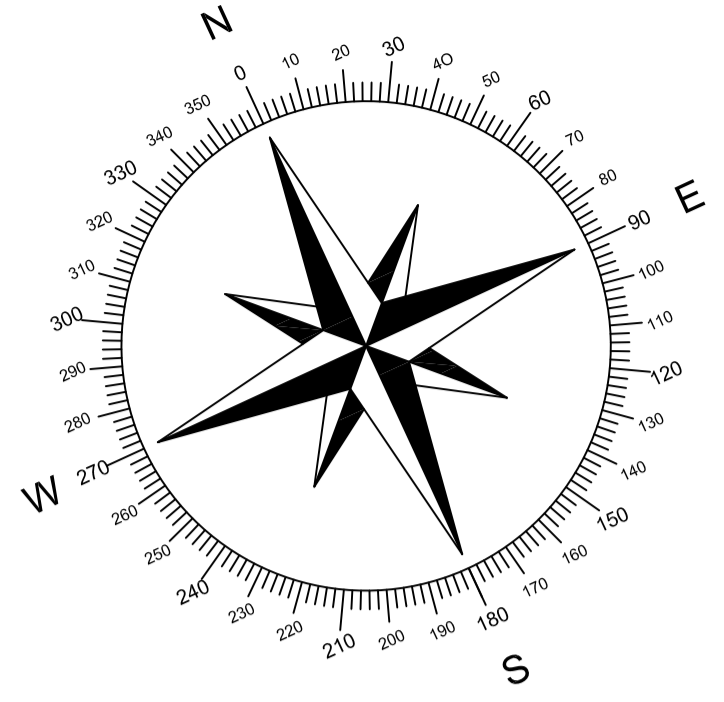

7
A-D TYPE FLOOR
SCALE 1:100

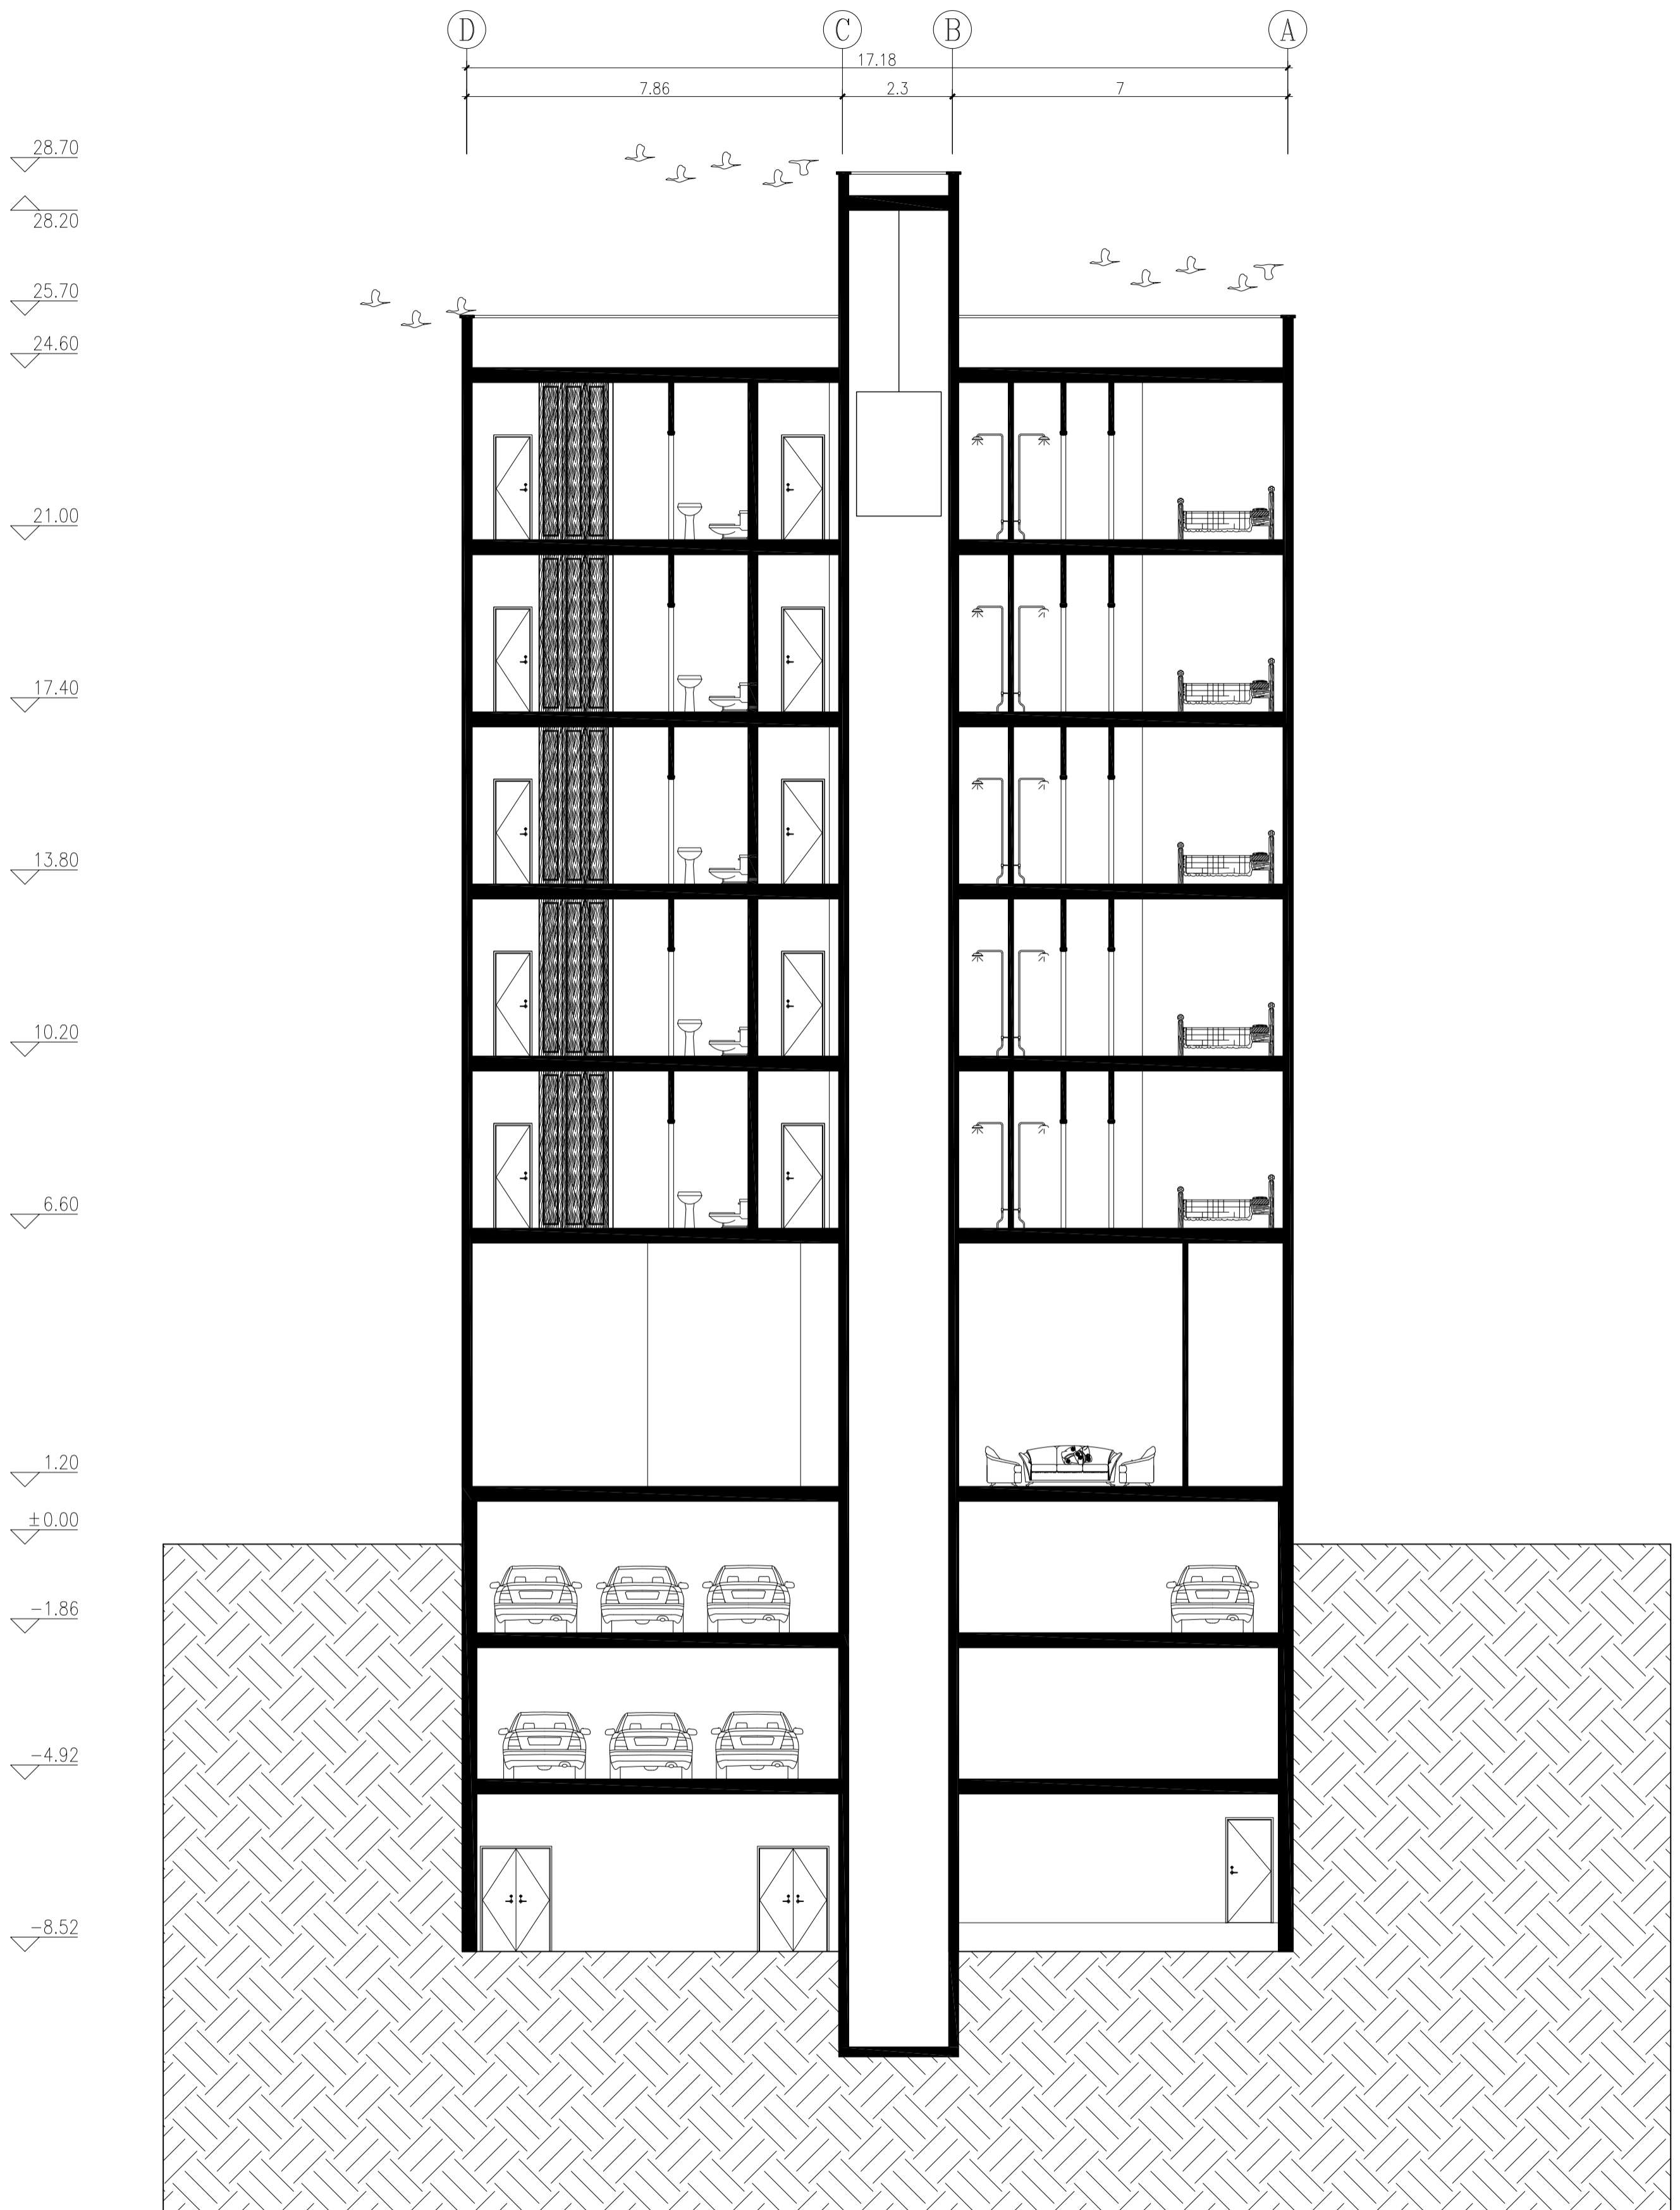

SECTION
SCALE 1:100

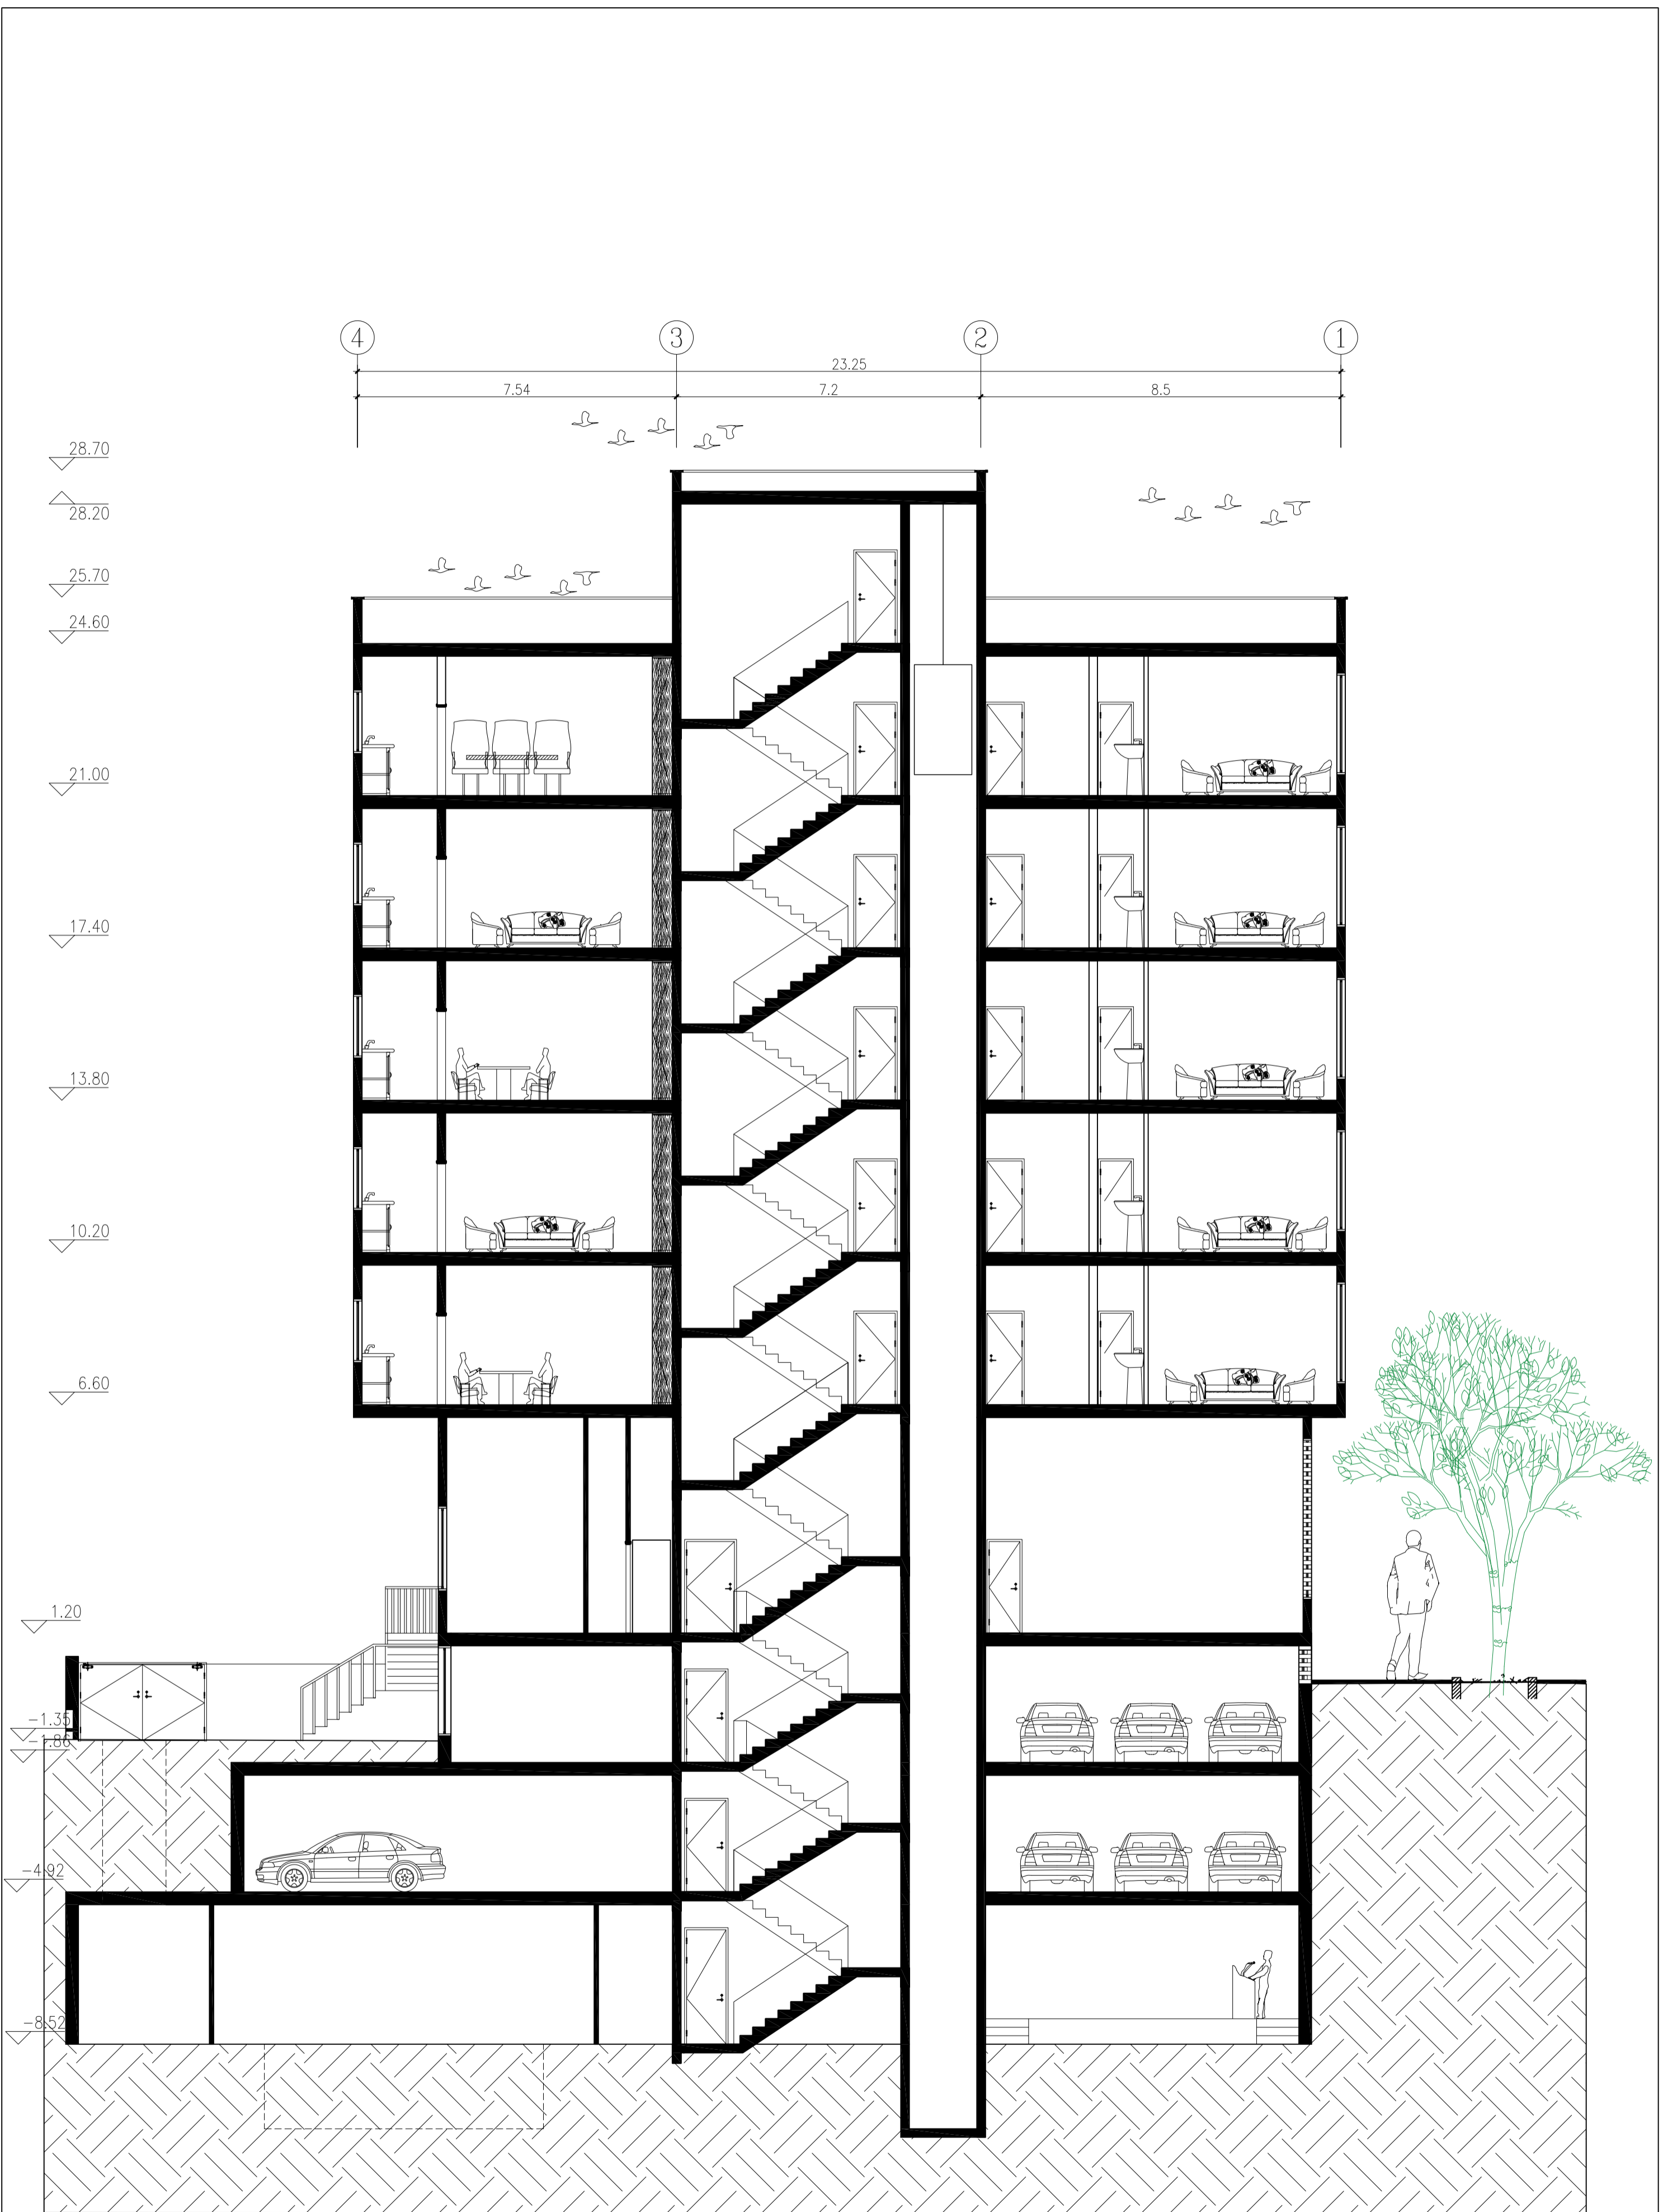

B-B

SECTION
SCALE 1:100