
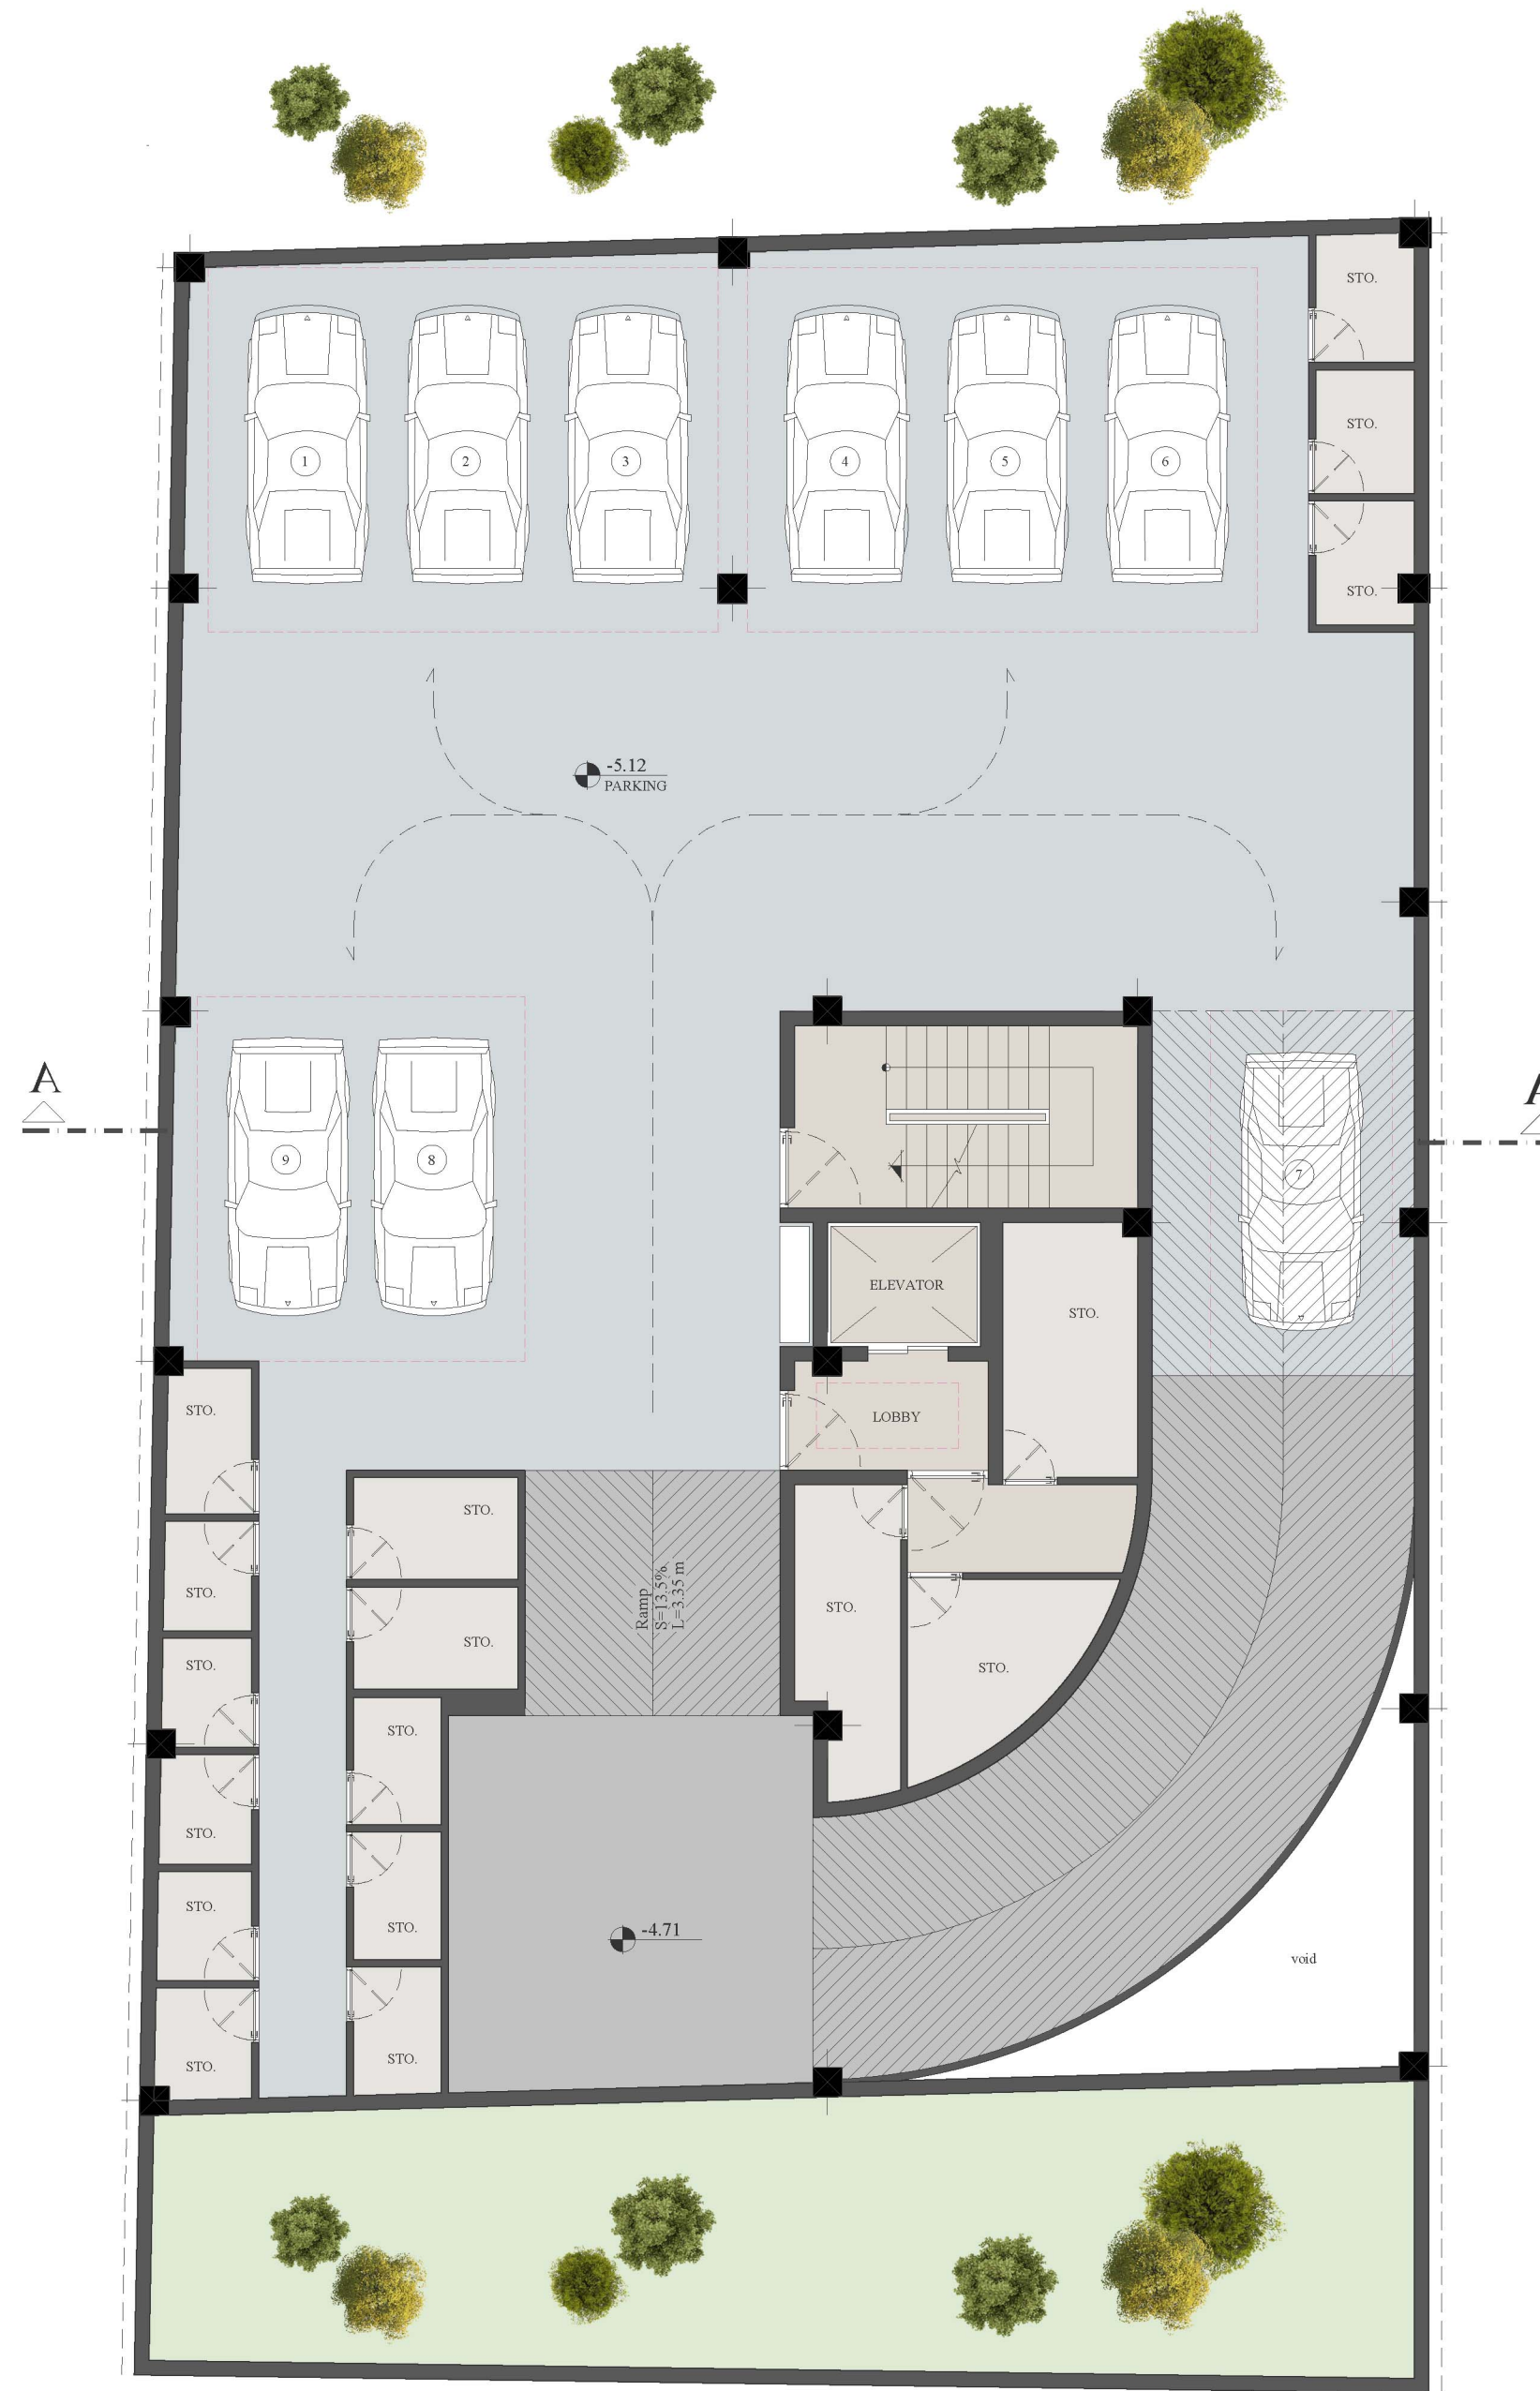
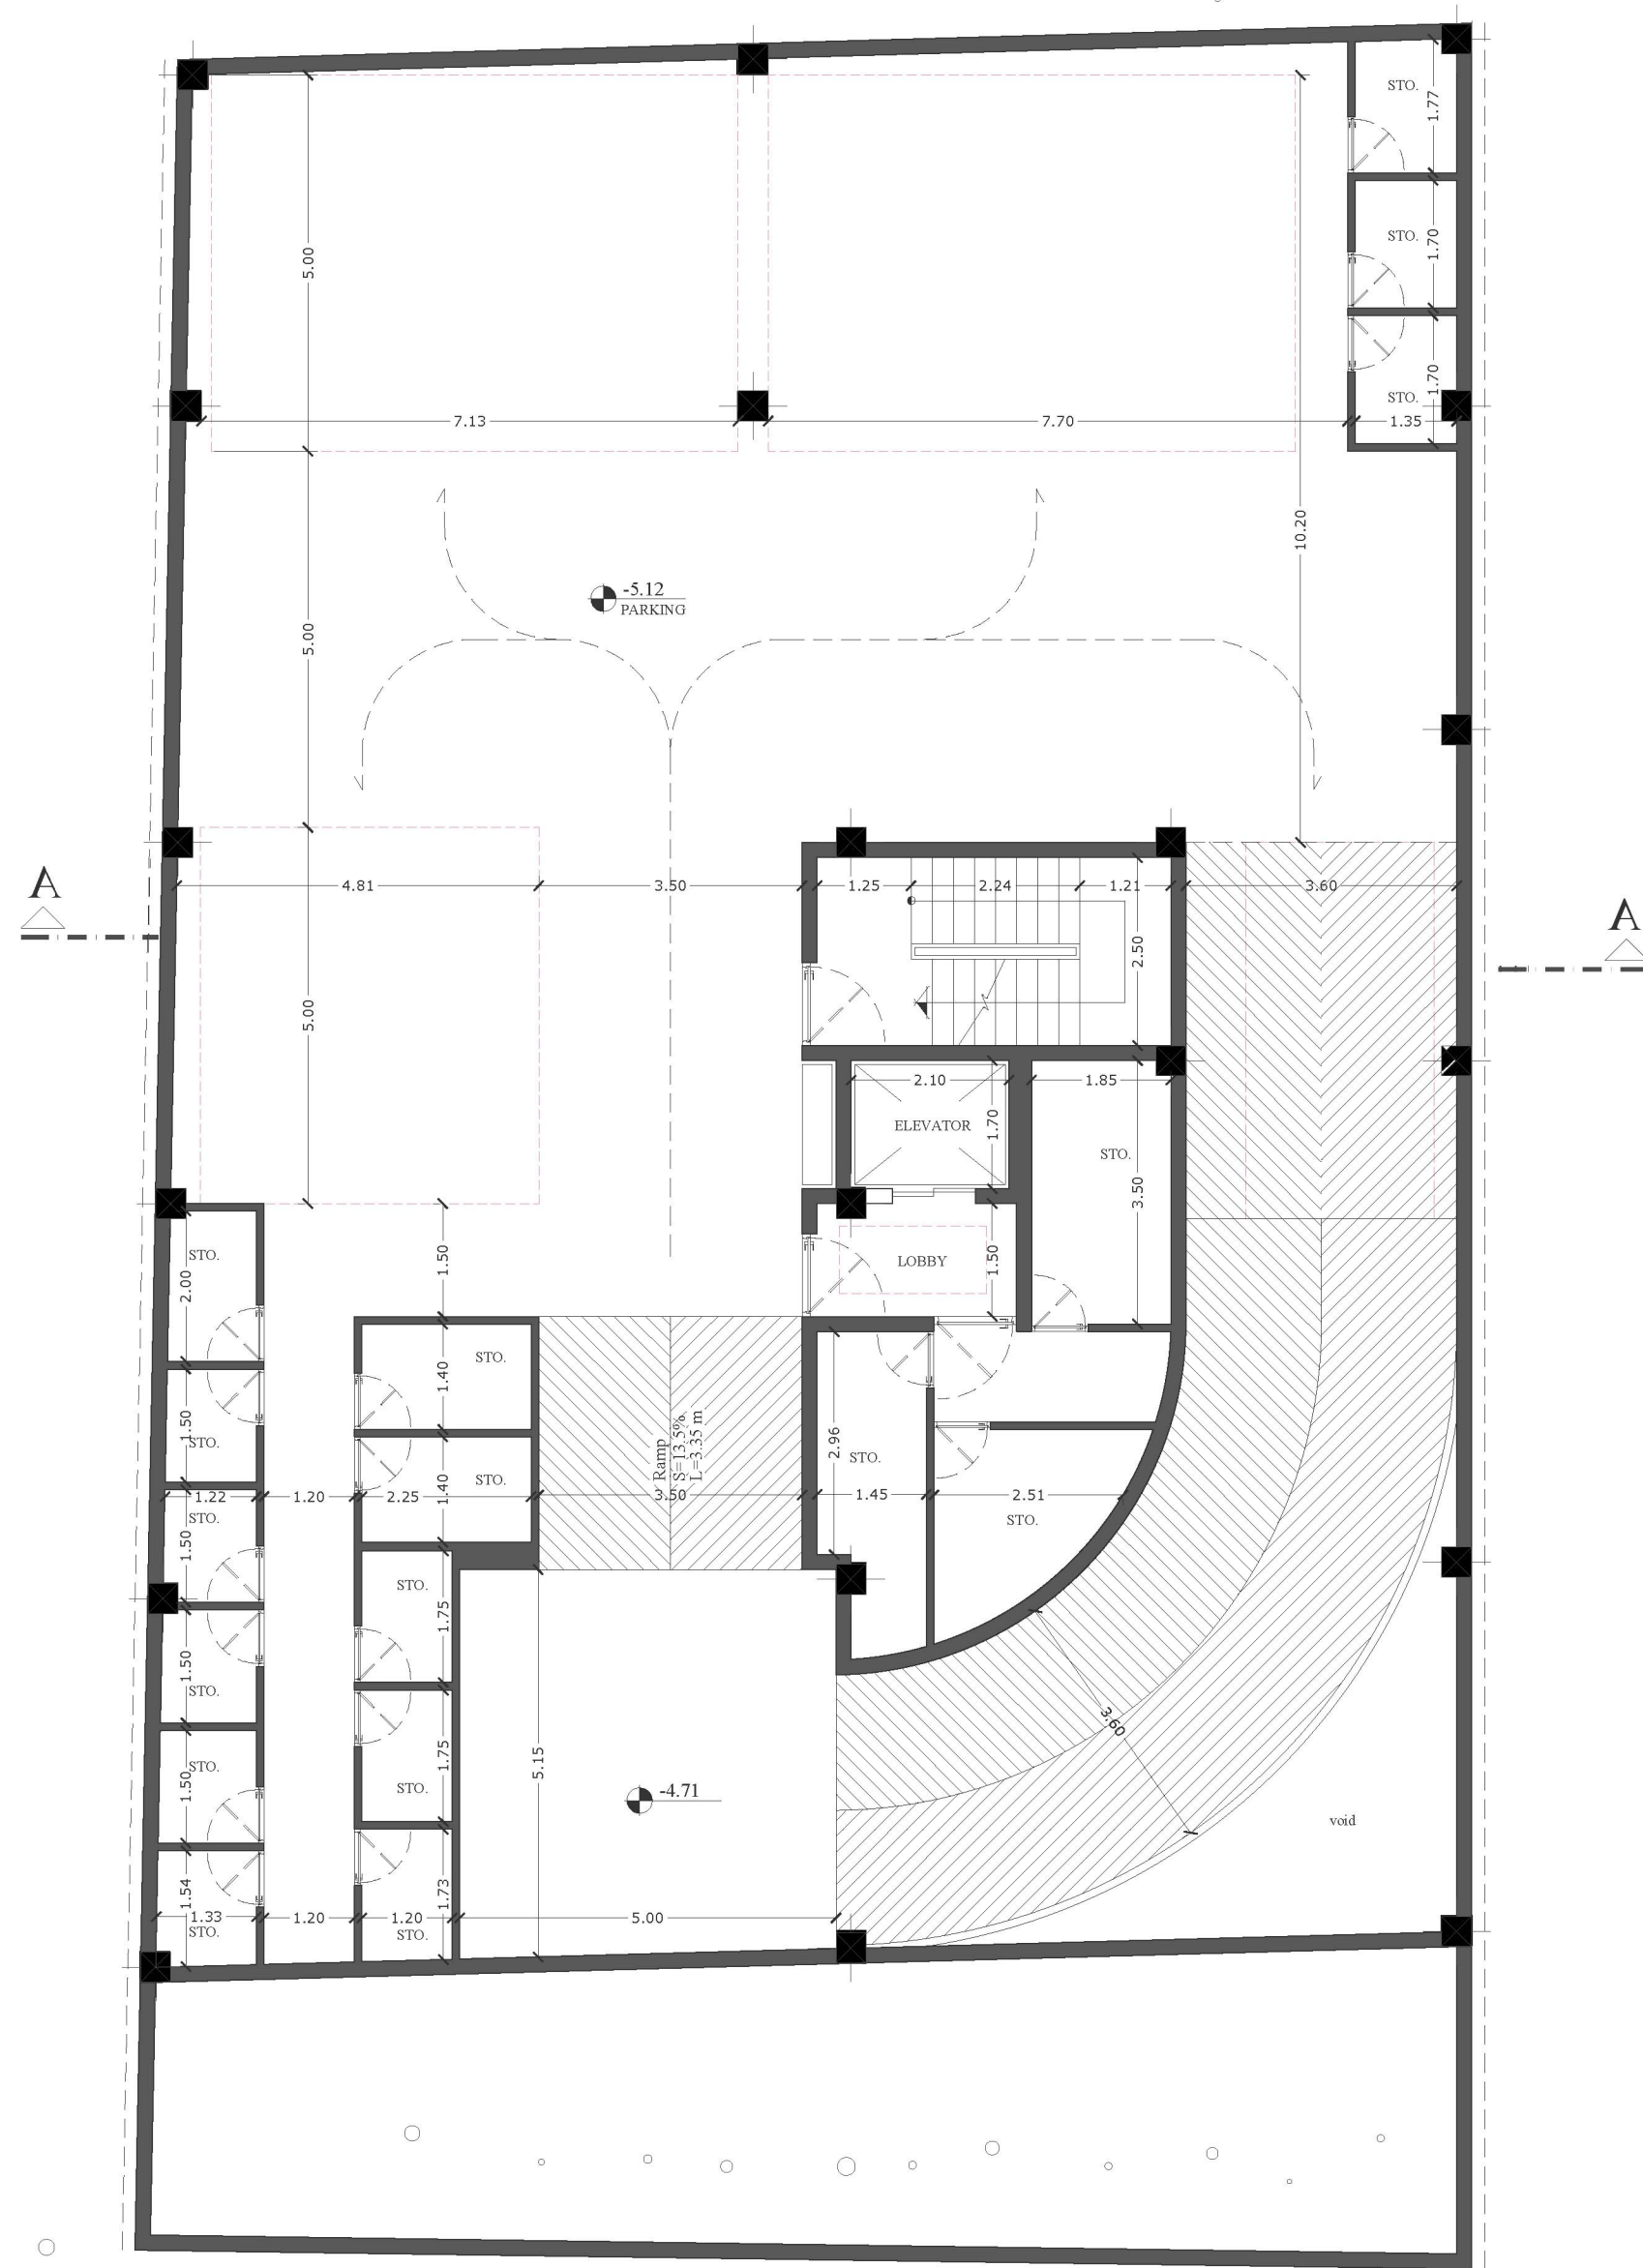


**BASEMENT**  
**-3**






**BASEMENT  
-2**



P.L : 09

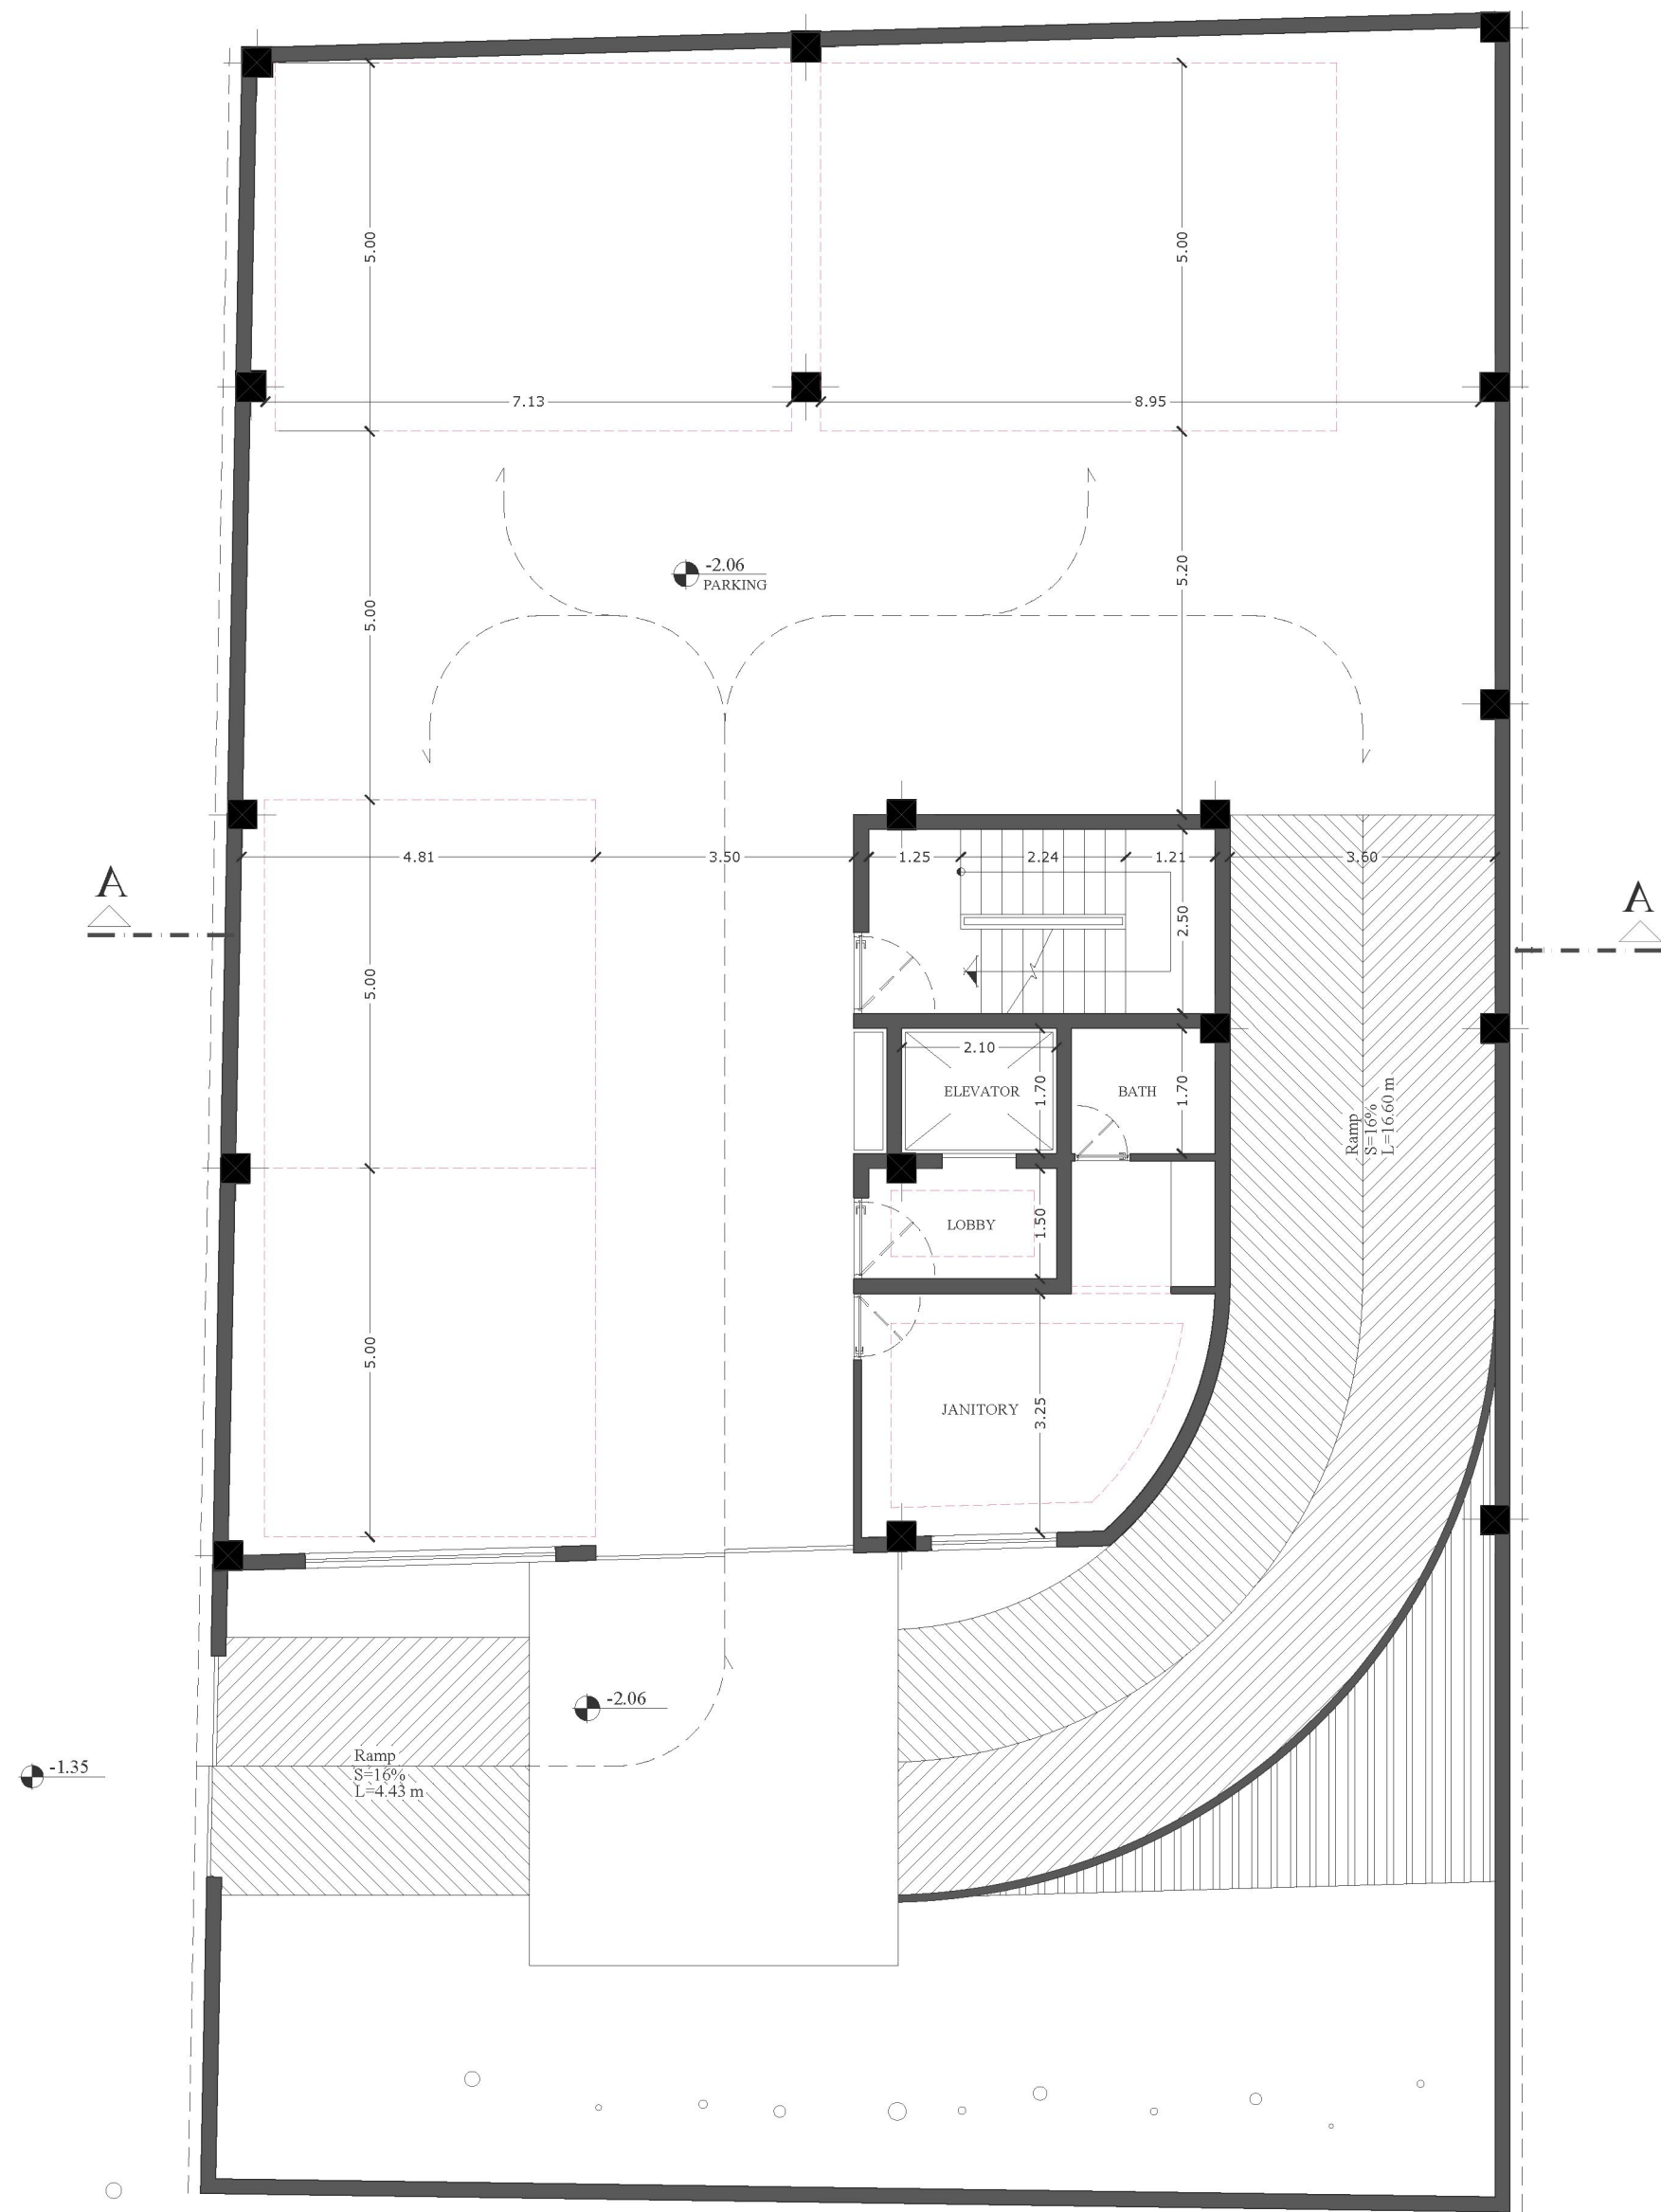


**BASEMENT**

**-1**




**P.L: 10**

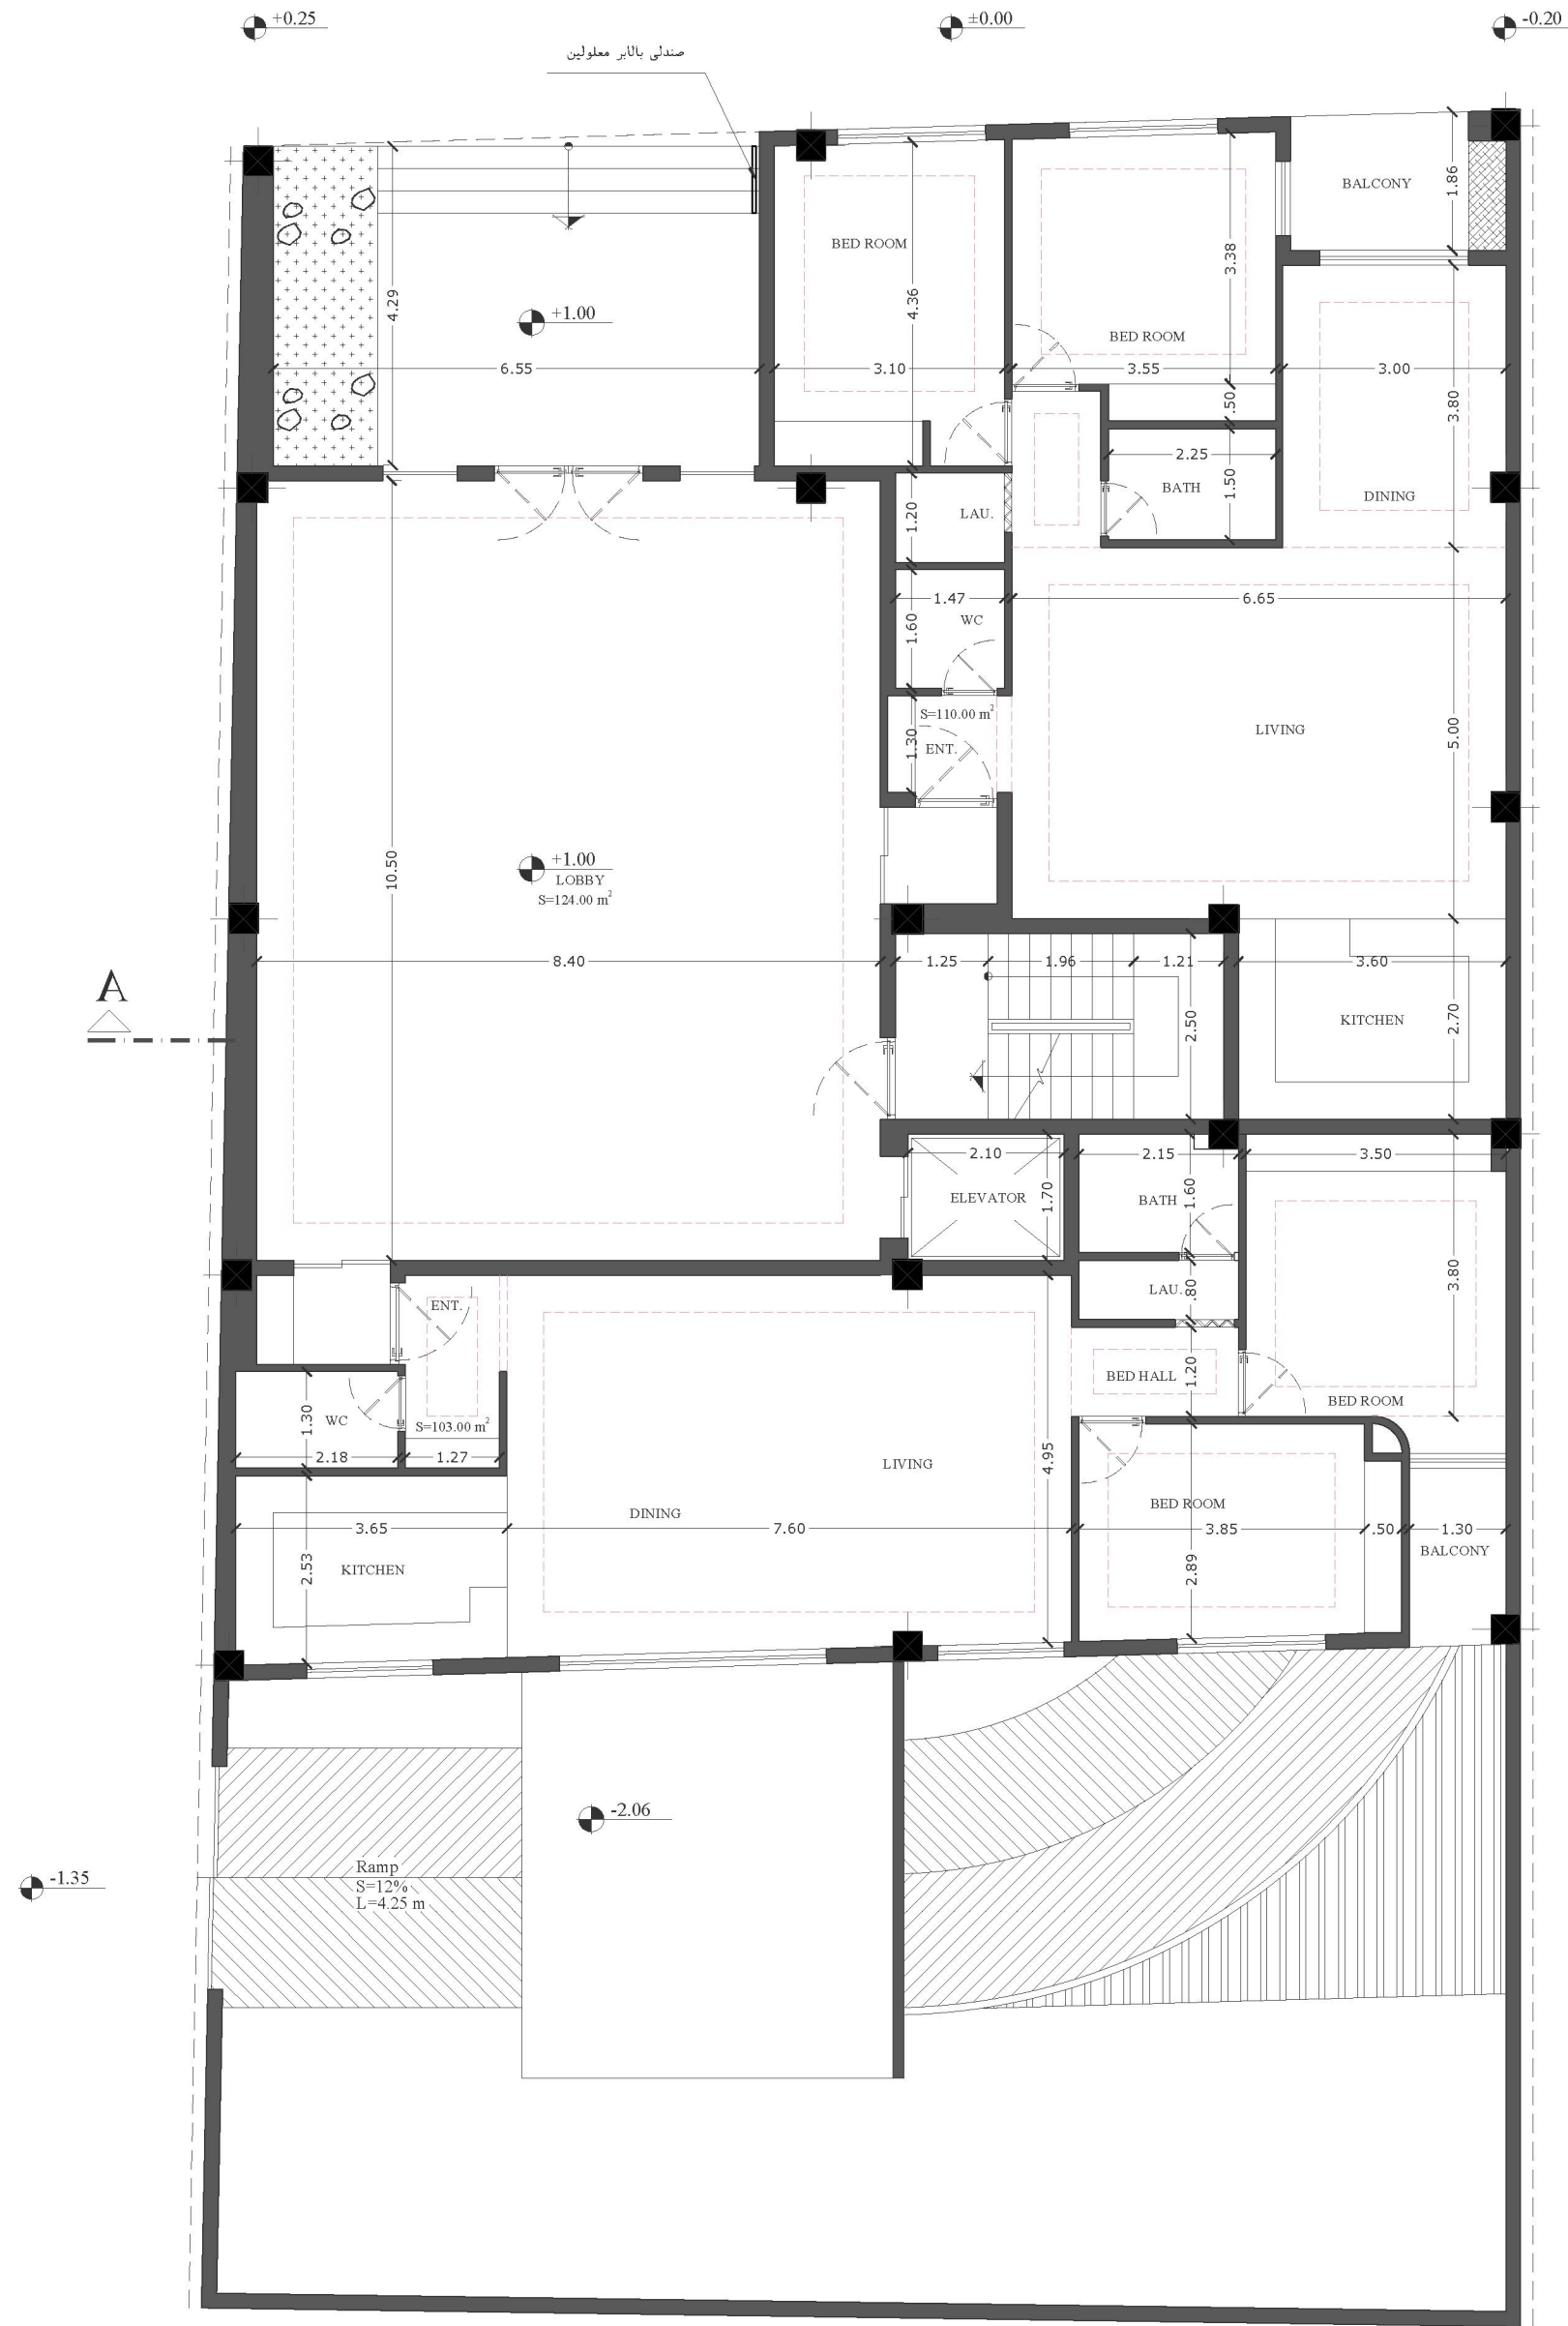

# GROUND FLOOR



ENT 1 : 110.00 m<sup>2</sup>  
 ENT 2 : 103.00 m<sup>2</sup>

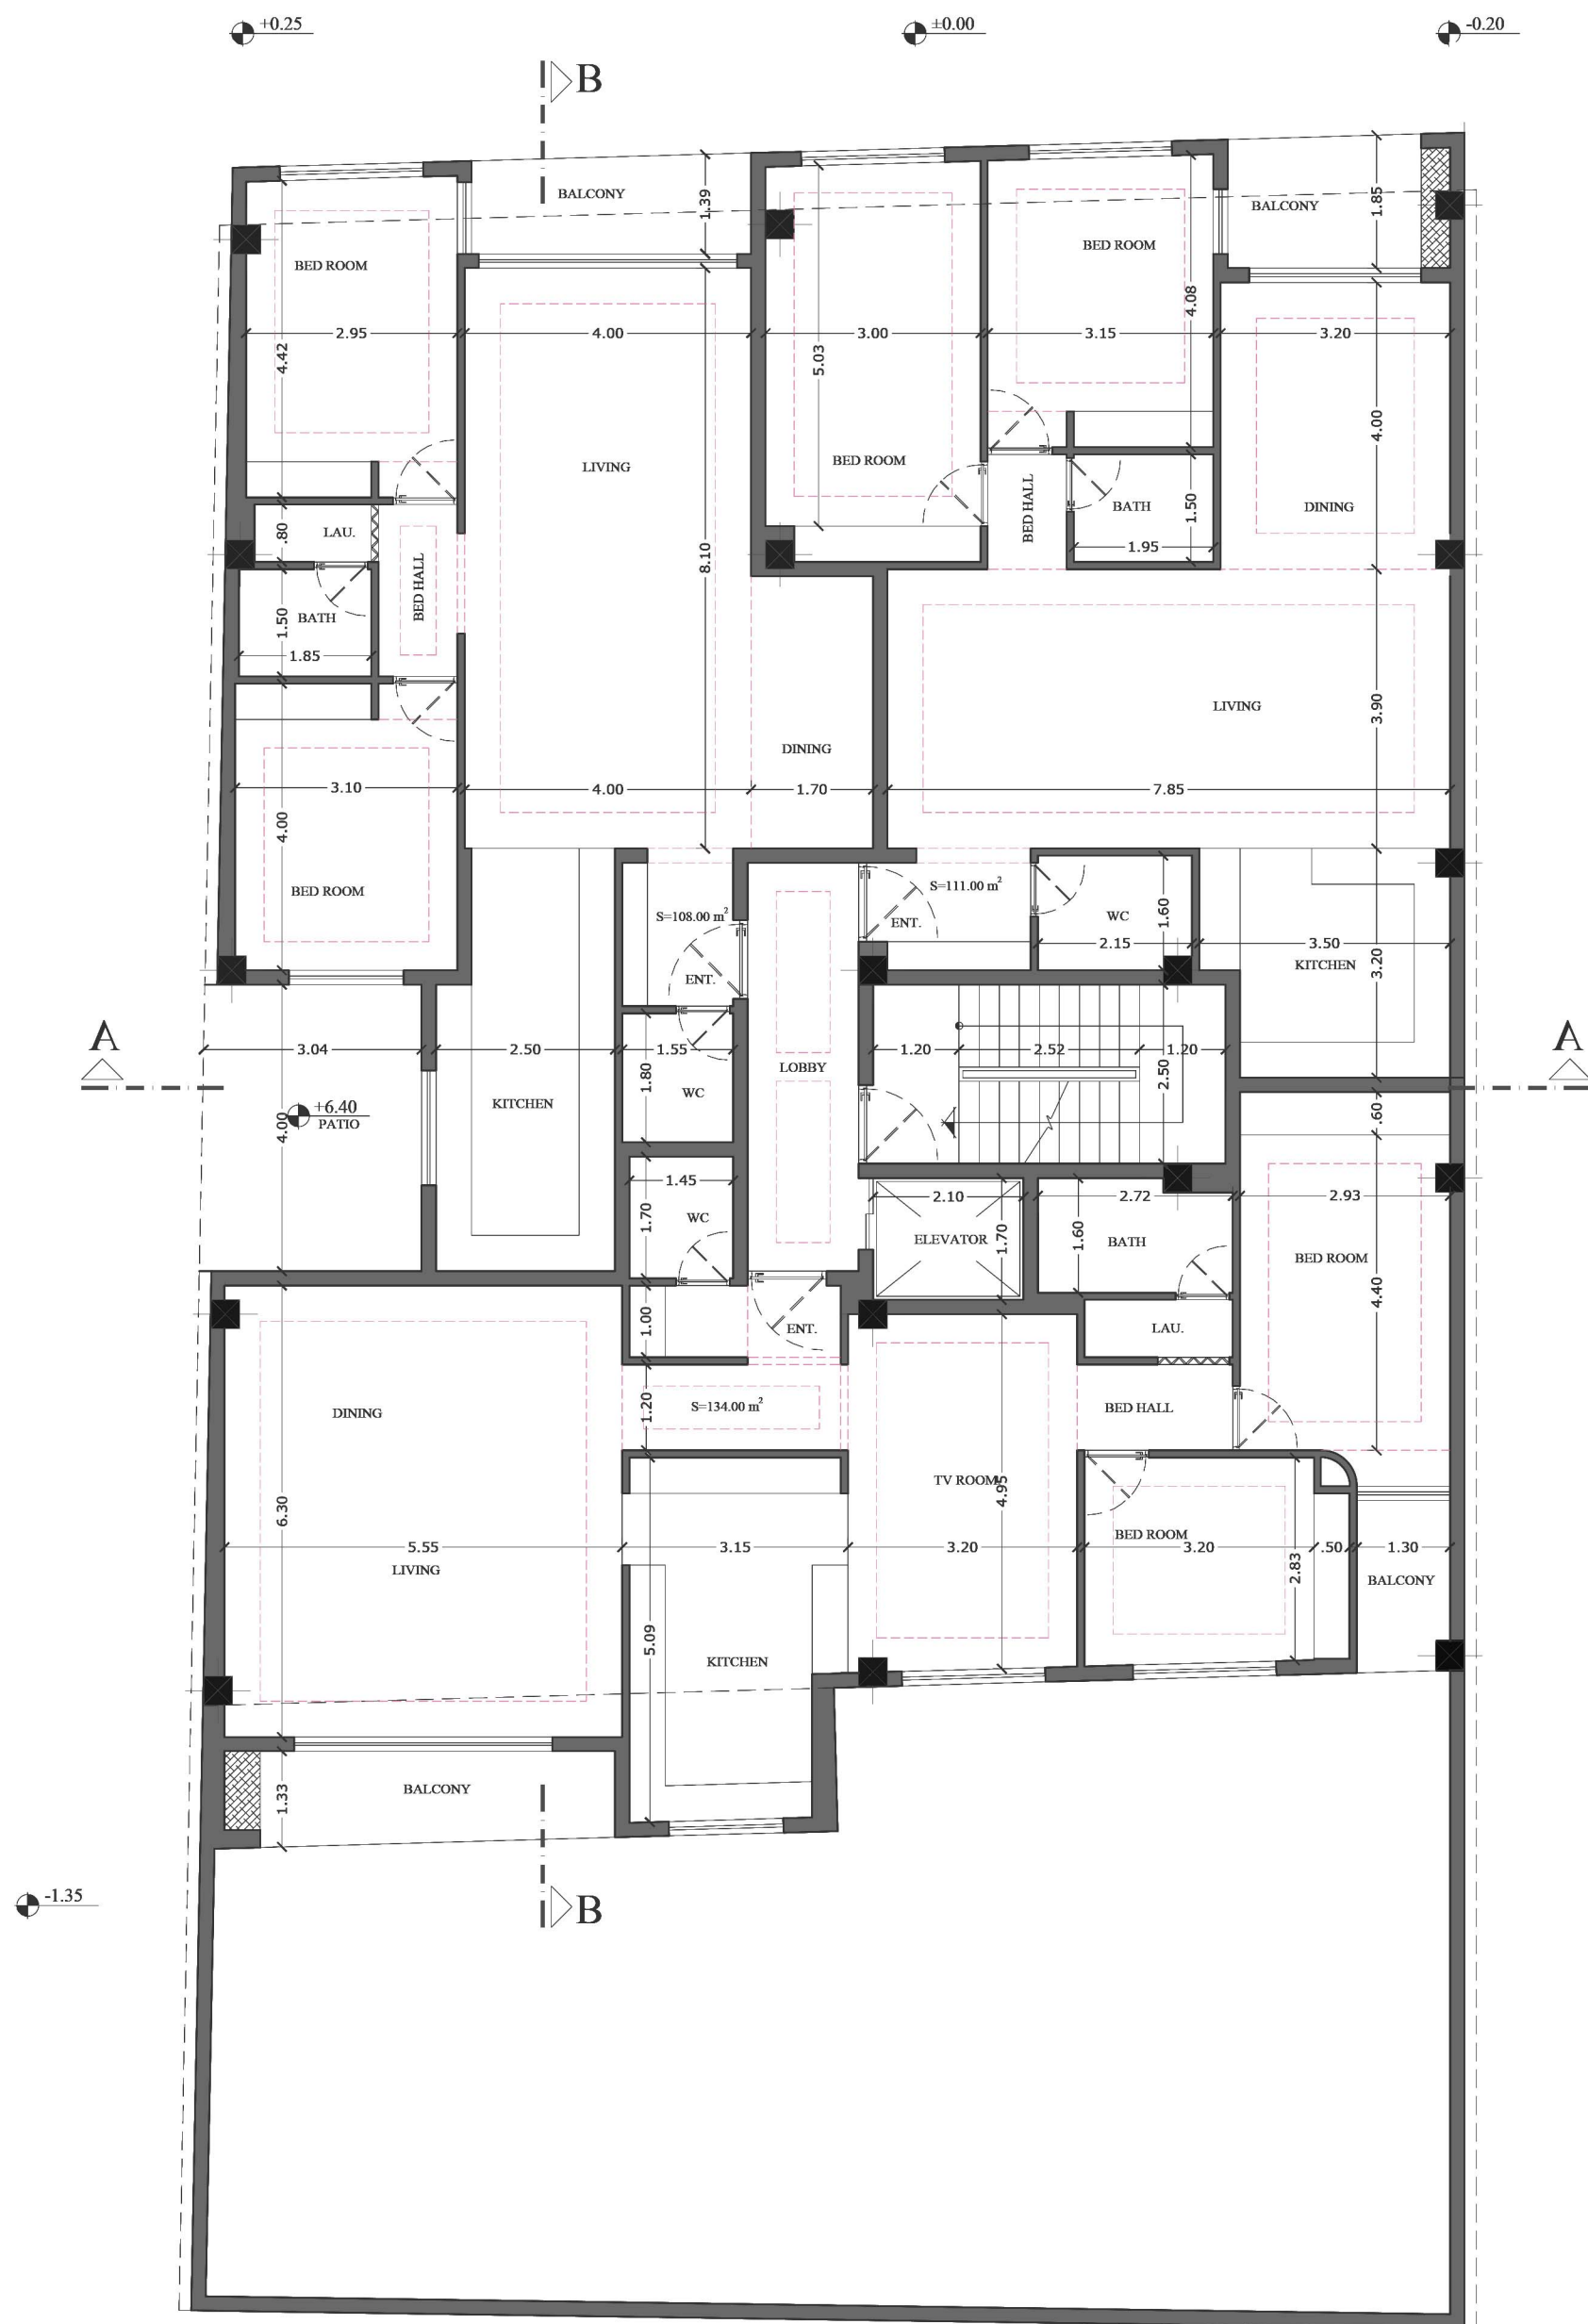


## TYPICAL FLOOR



ENT 1 : 111.00 m<sup>2</sup>  
 ENT 2 : 134.00 m<sup>2</sup>  
 ENT 3 : 108.00 m<sup>2</sup>

# SECTION

# A\_A

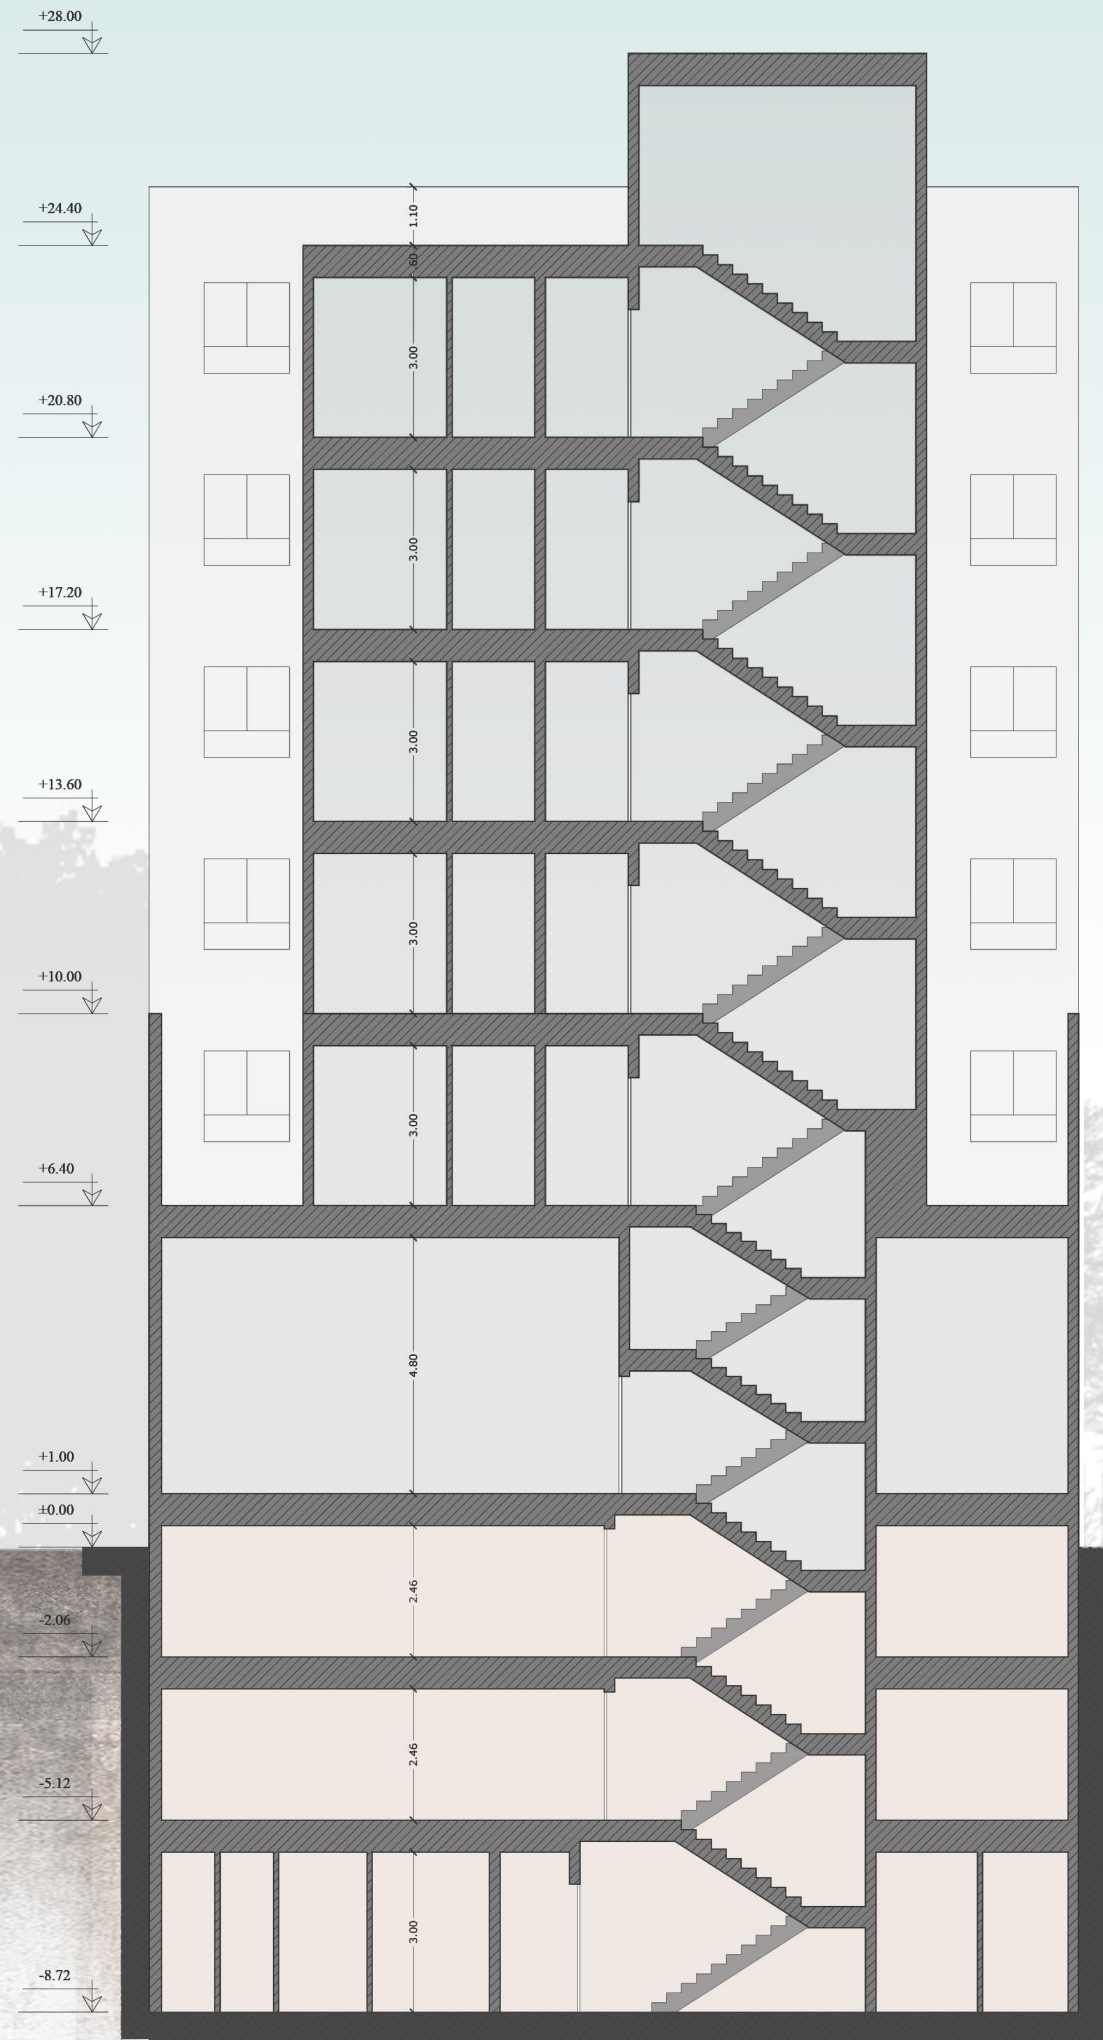

# SECTION

## B\_B

