



Title:	3TH BASEMENT PLAN
Code:	
File No:	
No:	1 OF 12
Scale:	1/100

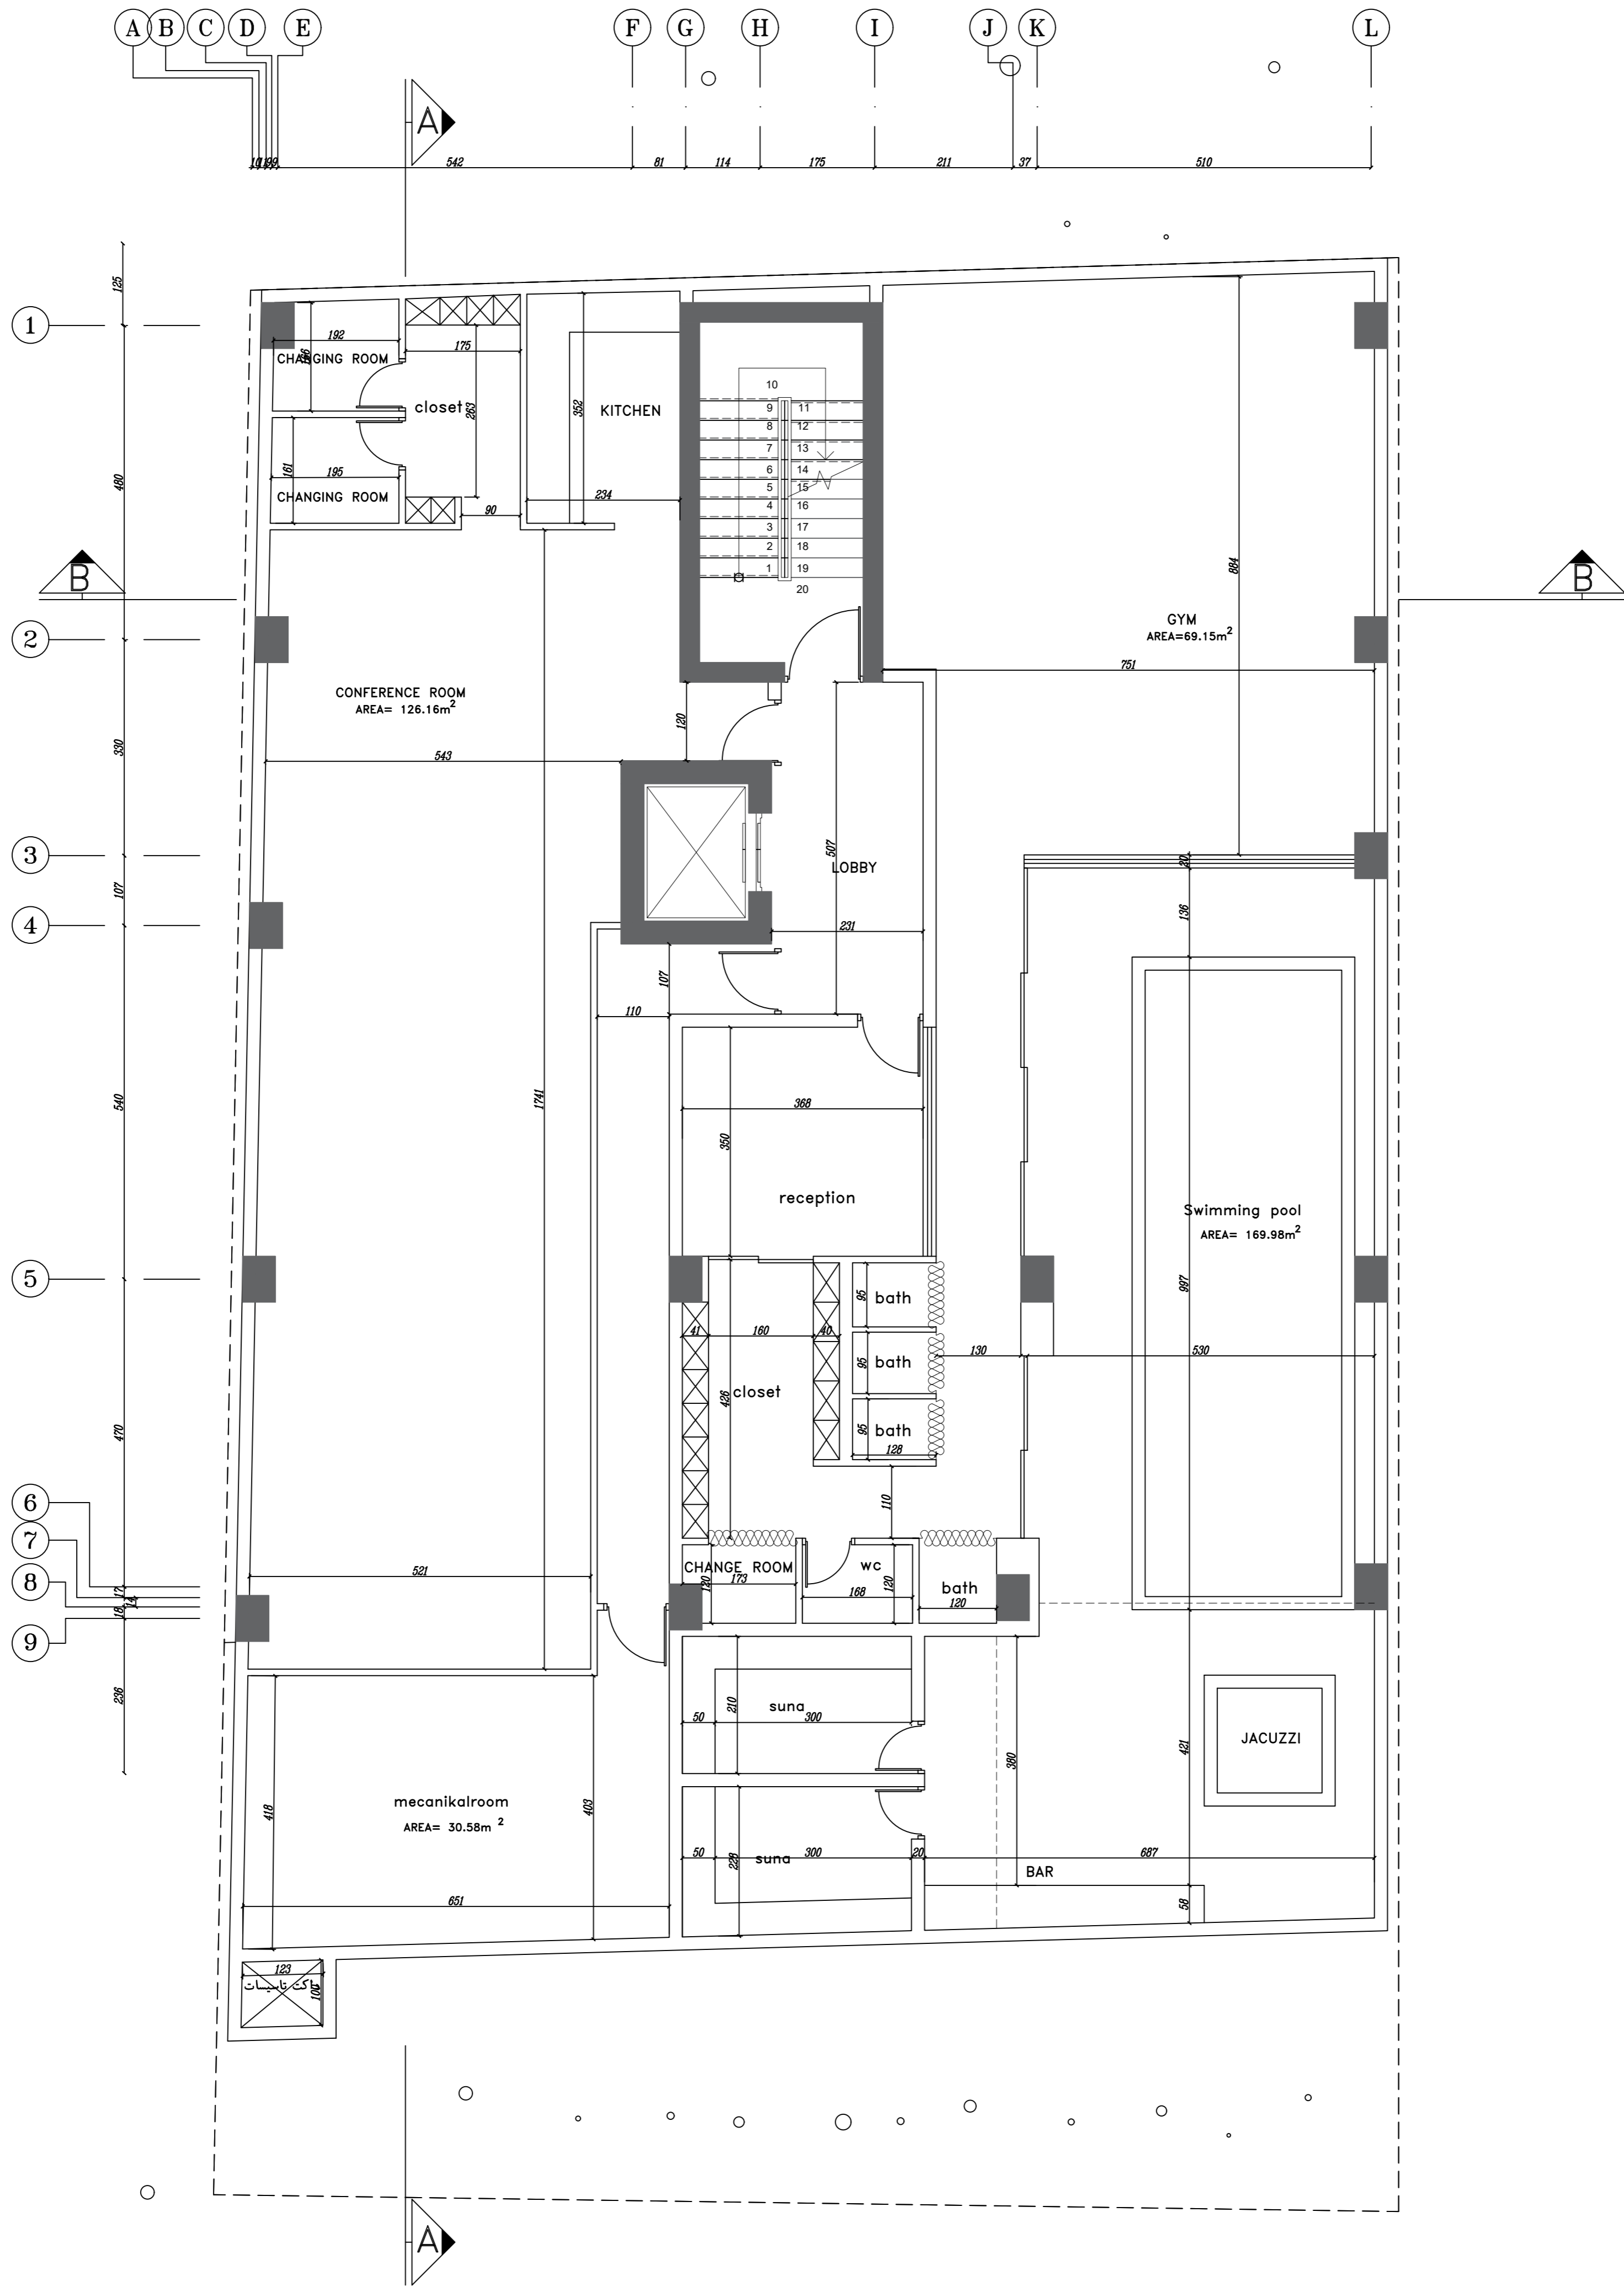


Title:	3TH BASEMENT PLAN
Code:	
File No:	
No:	8 OF 12
Scale:	1/100

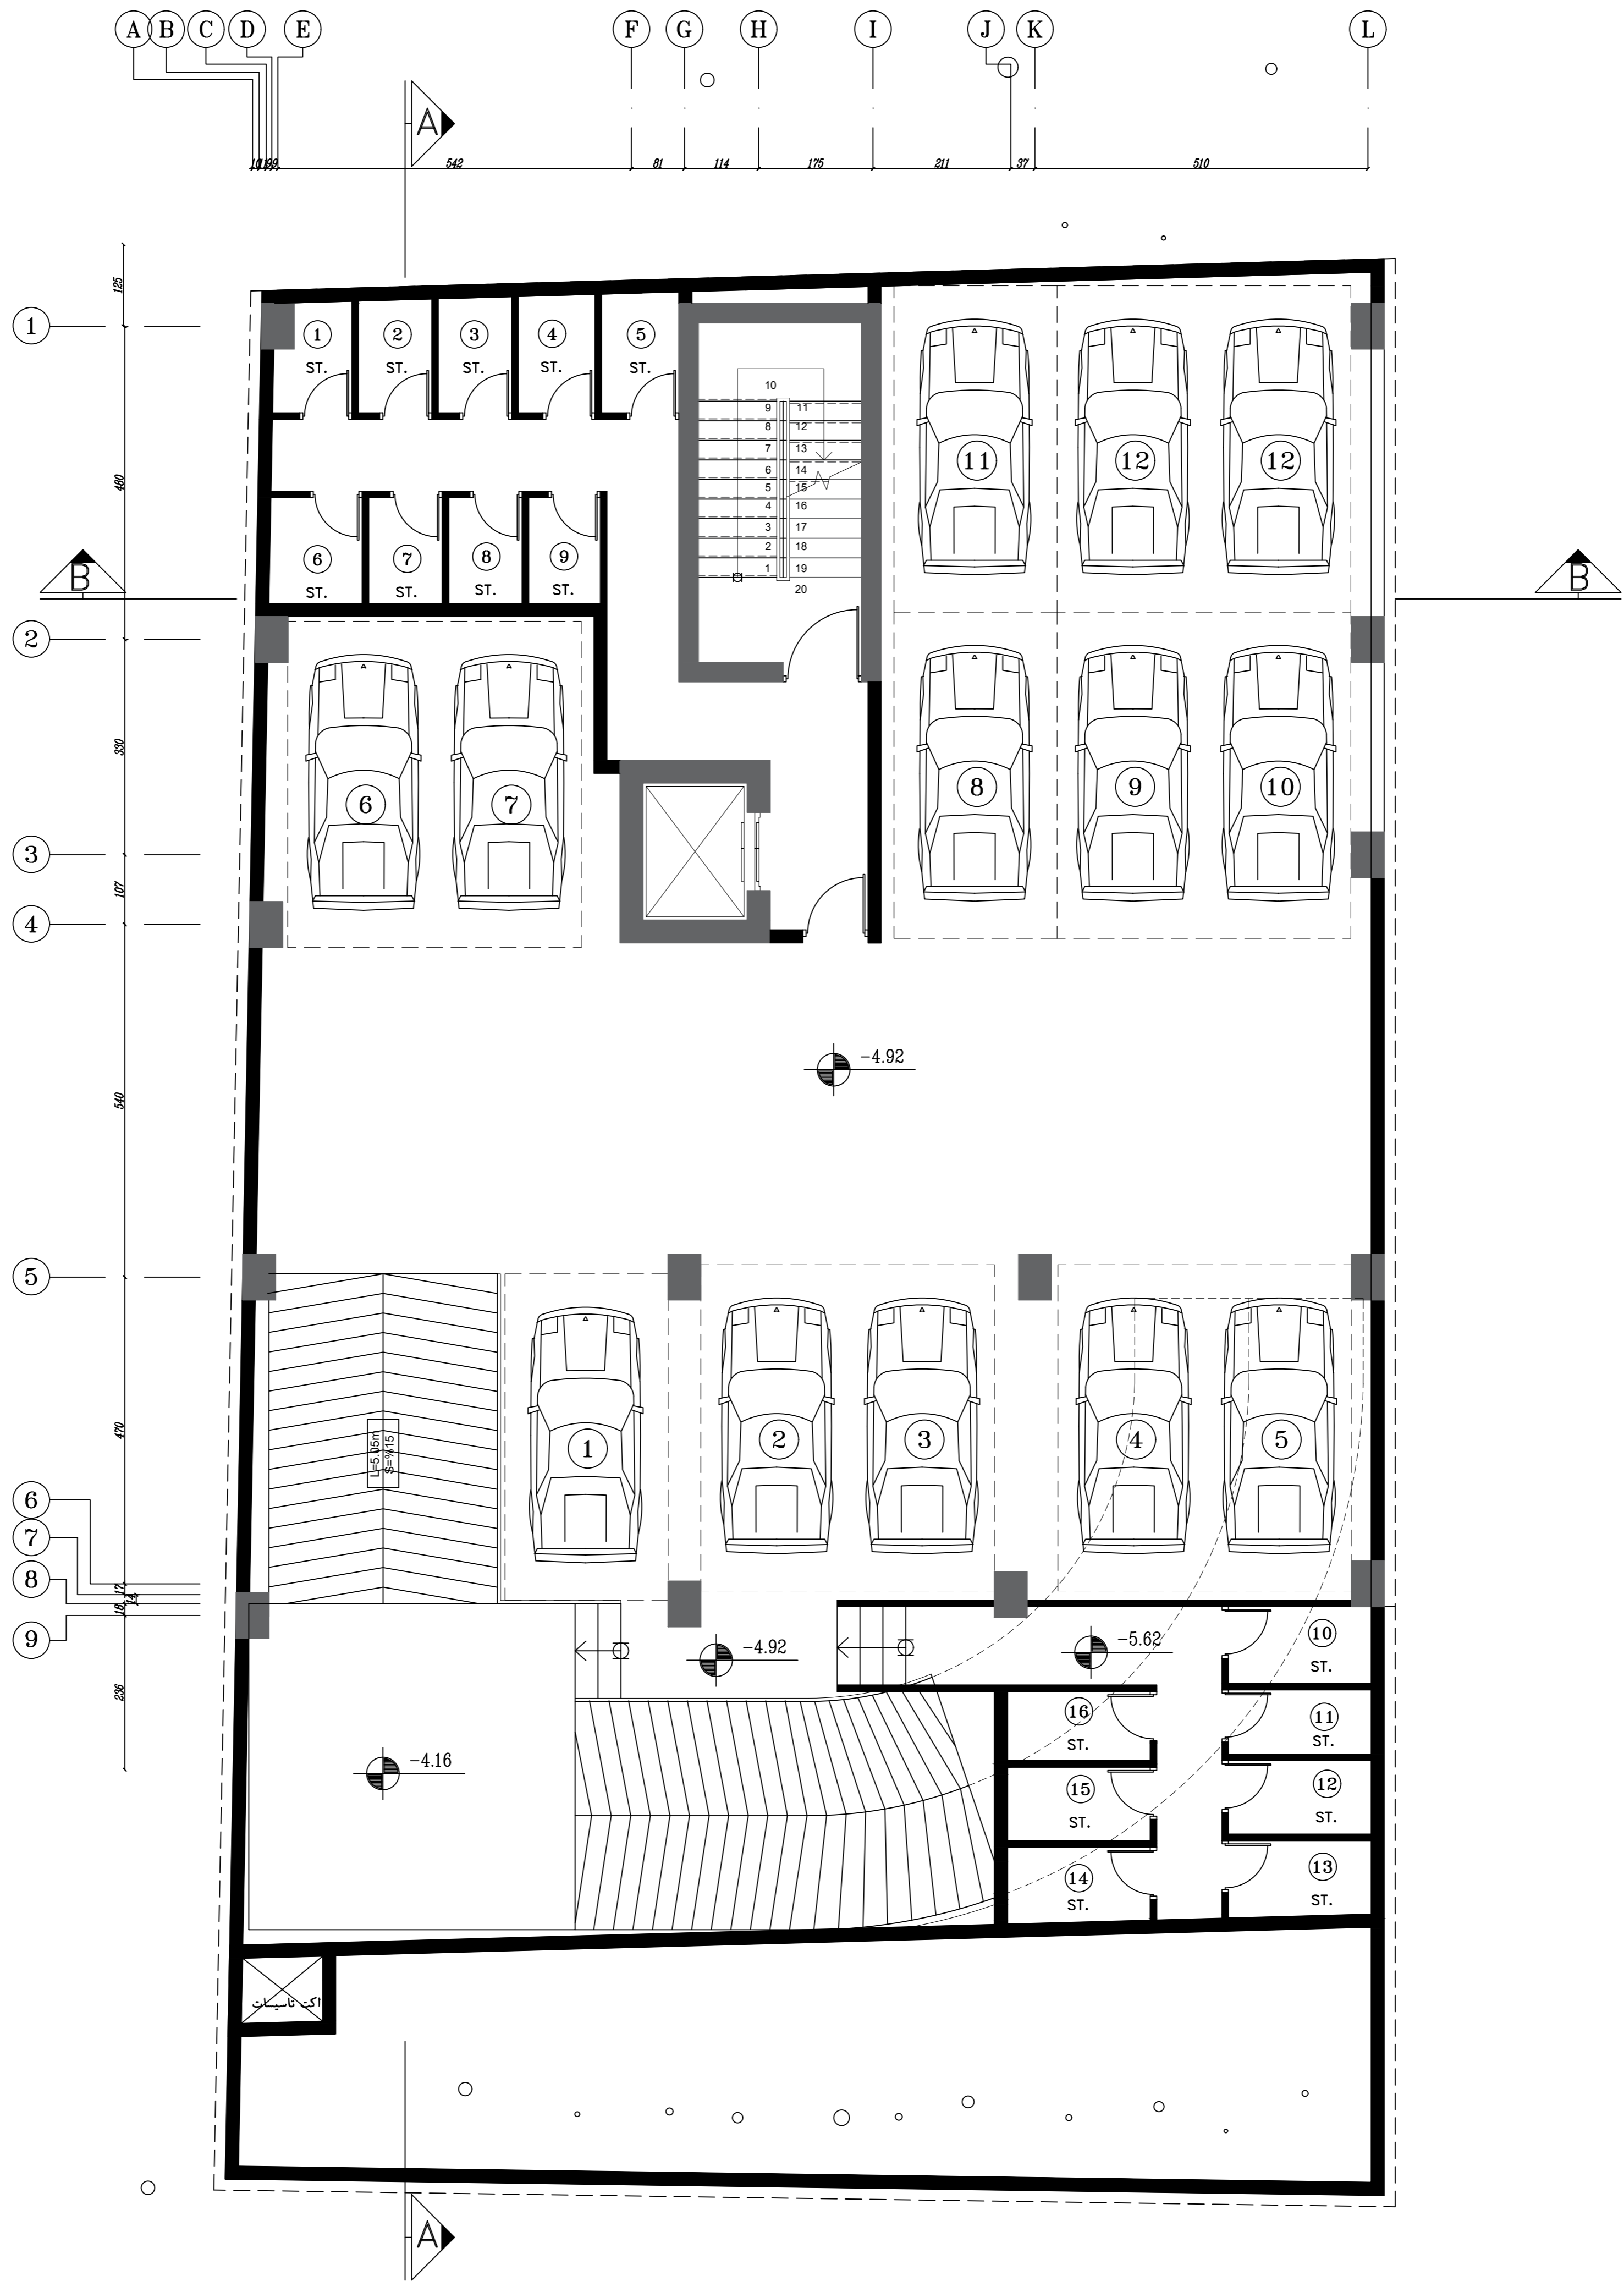


-1.35


Title:	2TH BASEMENT PLAN
Code:	
File No:	
No:	2 OF 12
Scale:	1/100

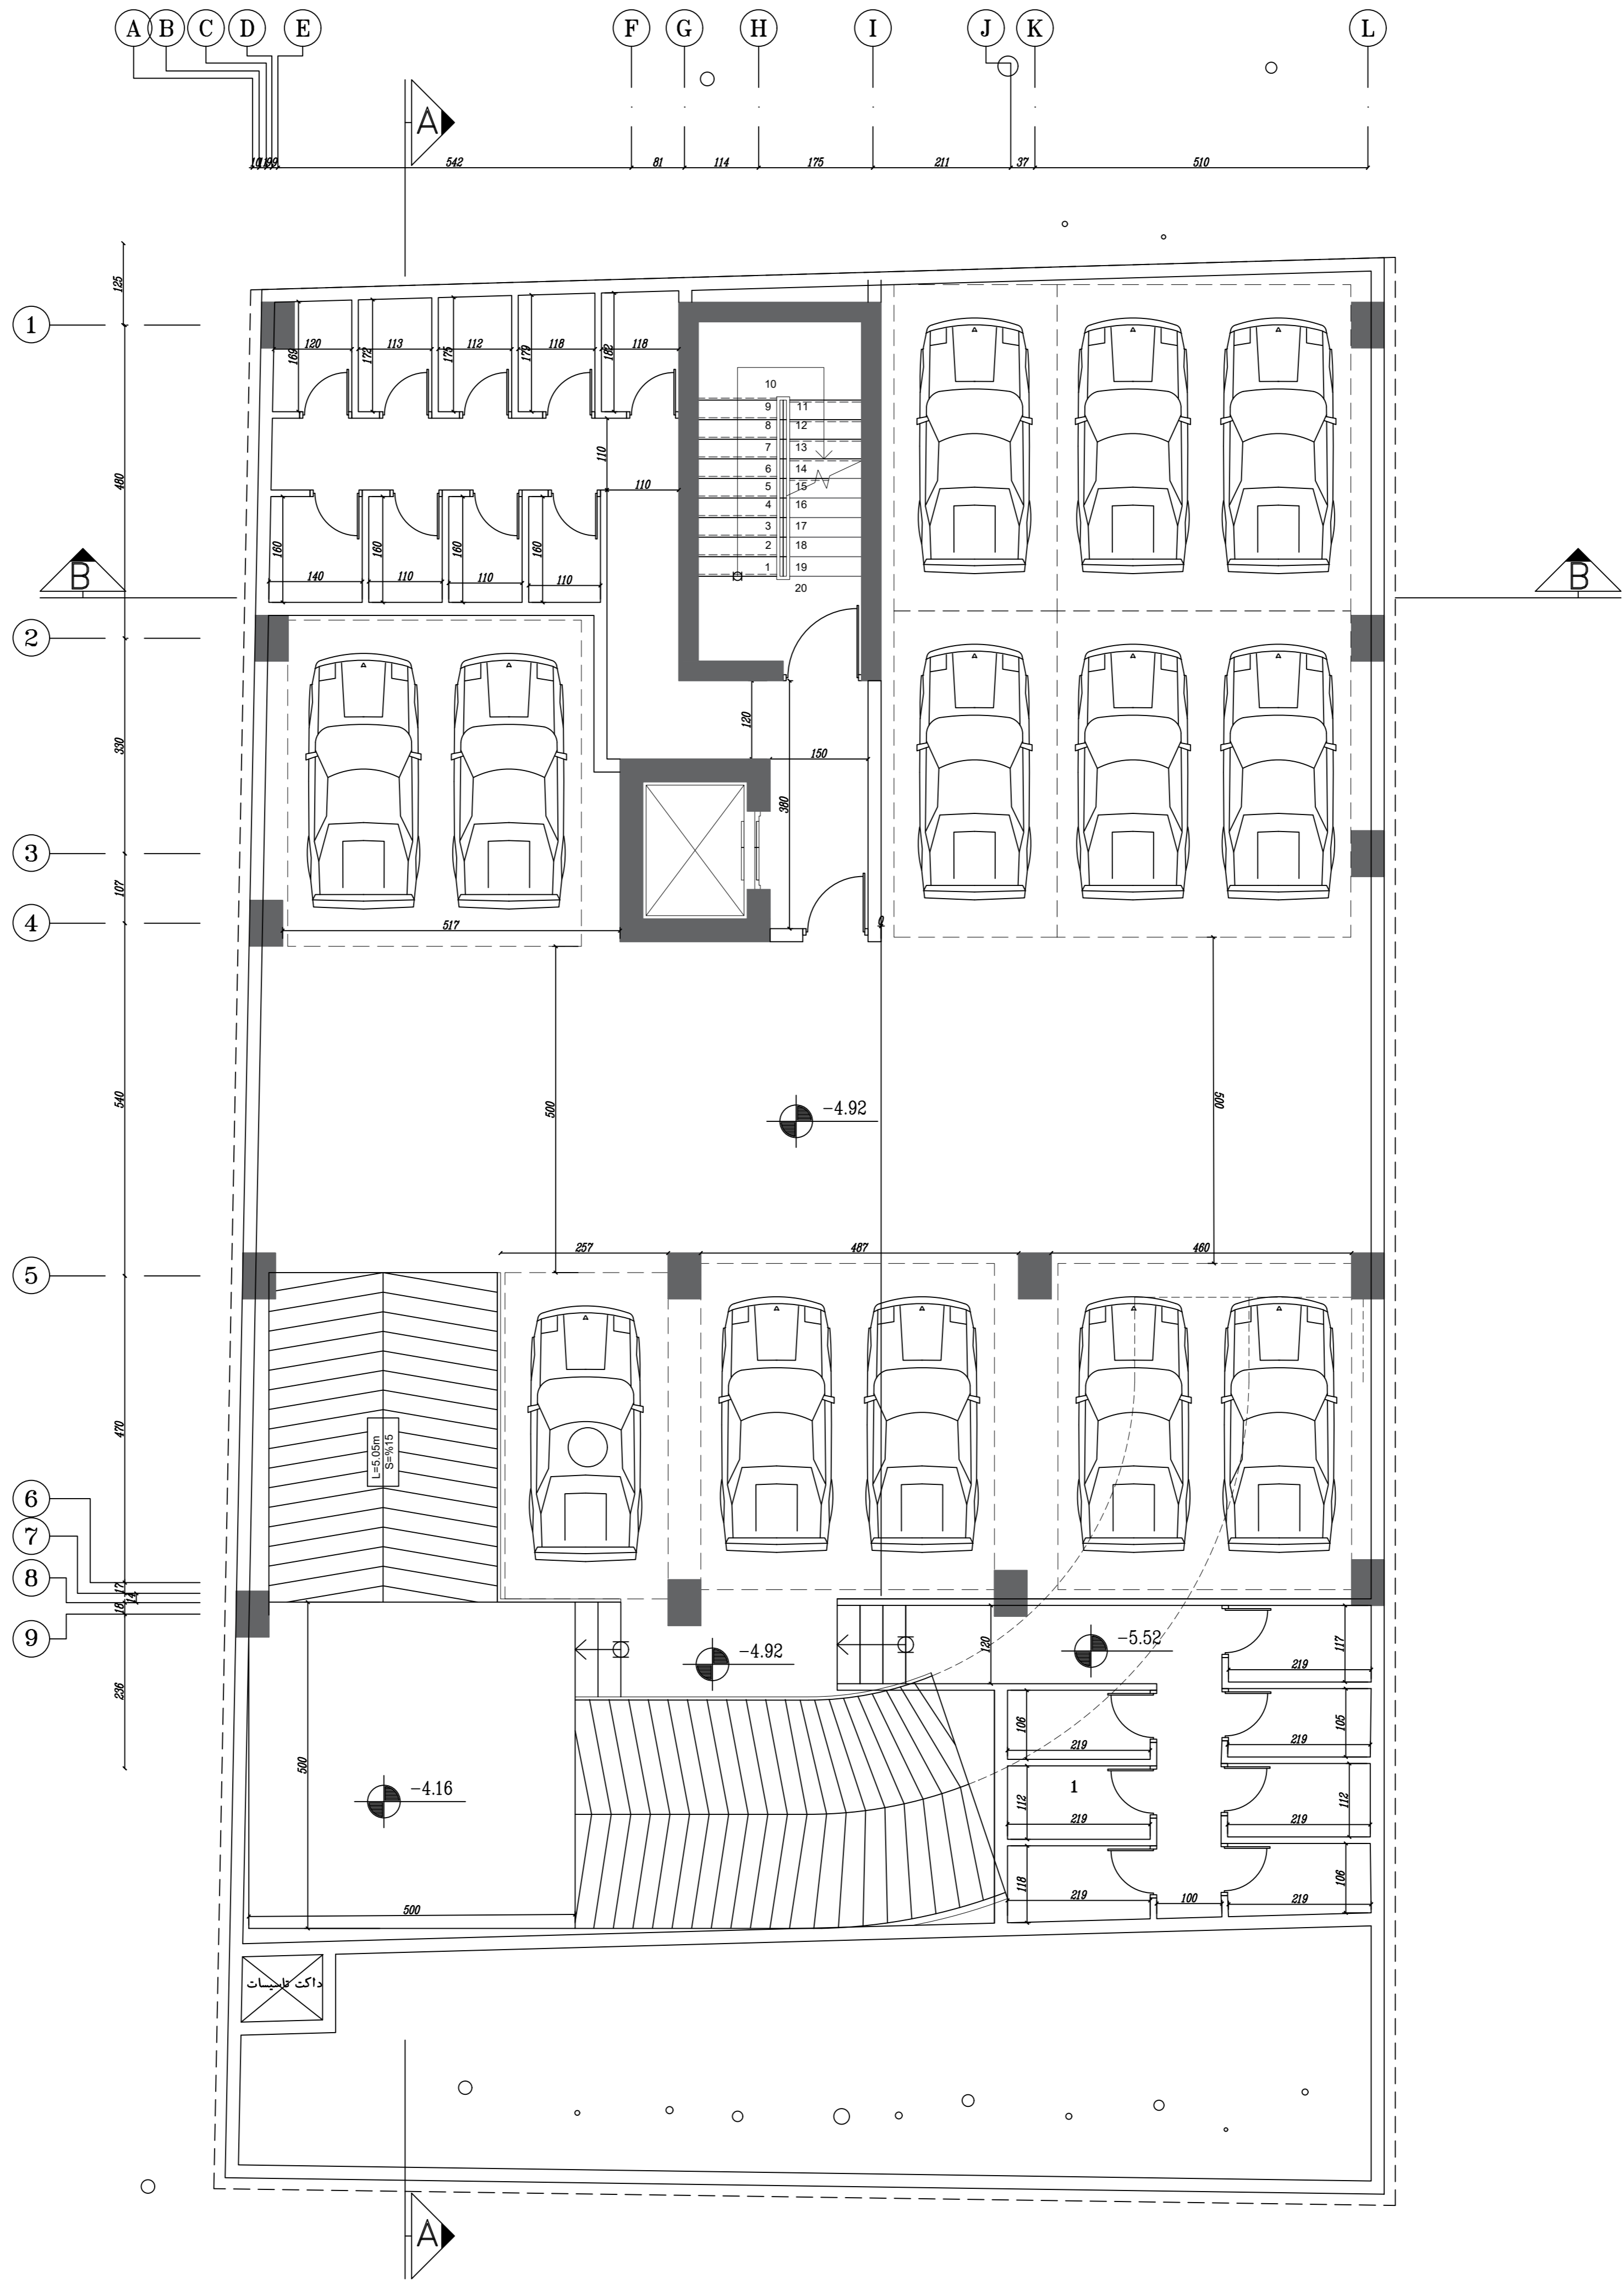


Title:	2TH BASEMENT PLAN
Code:	
File No:	
No:	9 OF 12
Scale:	1/100

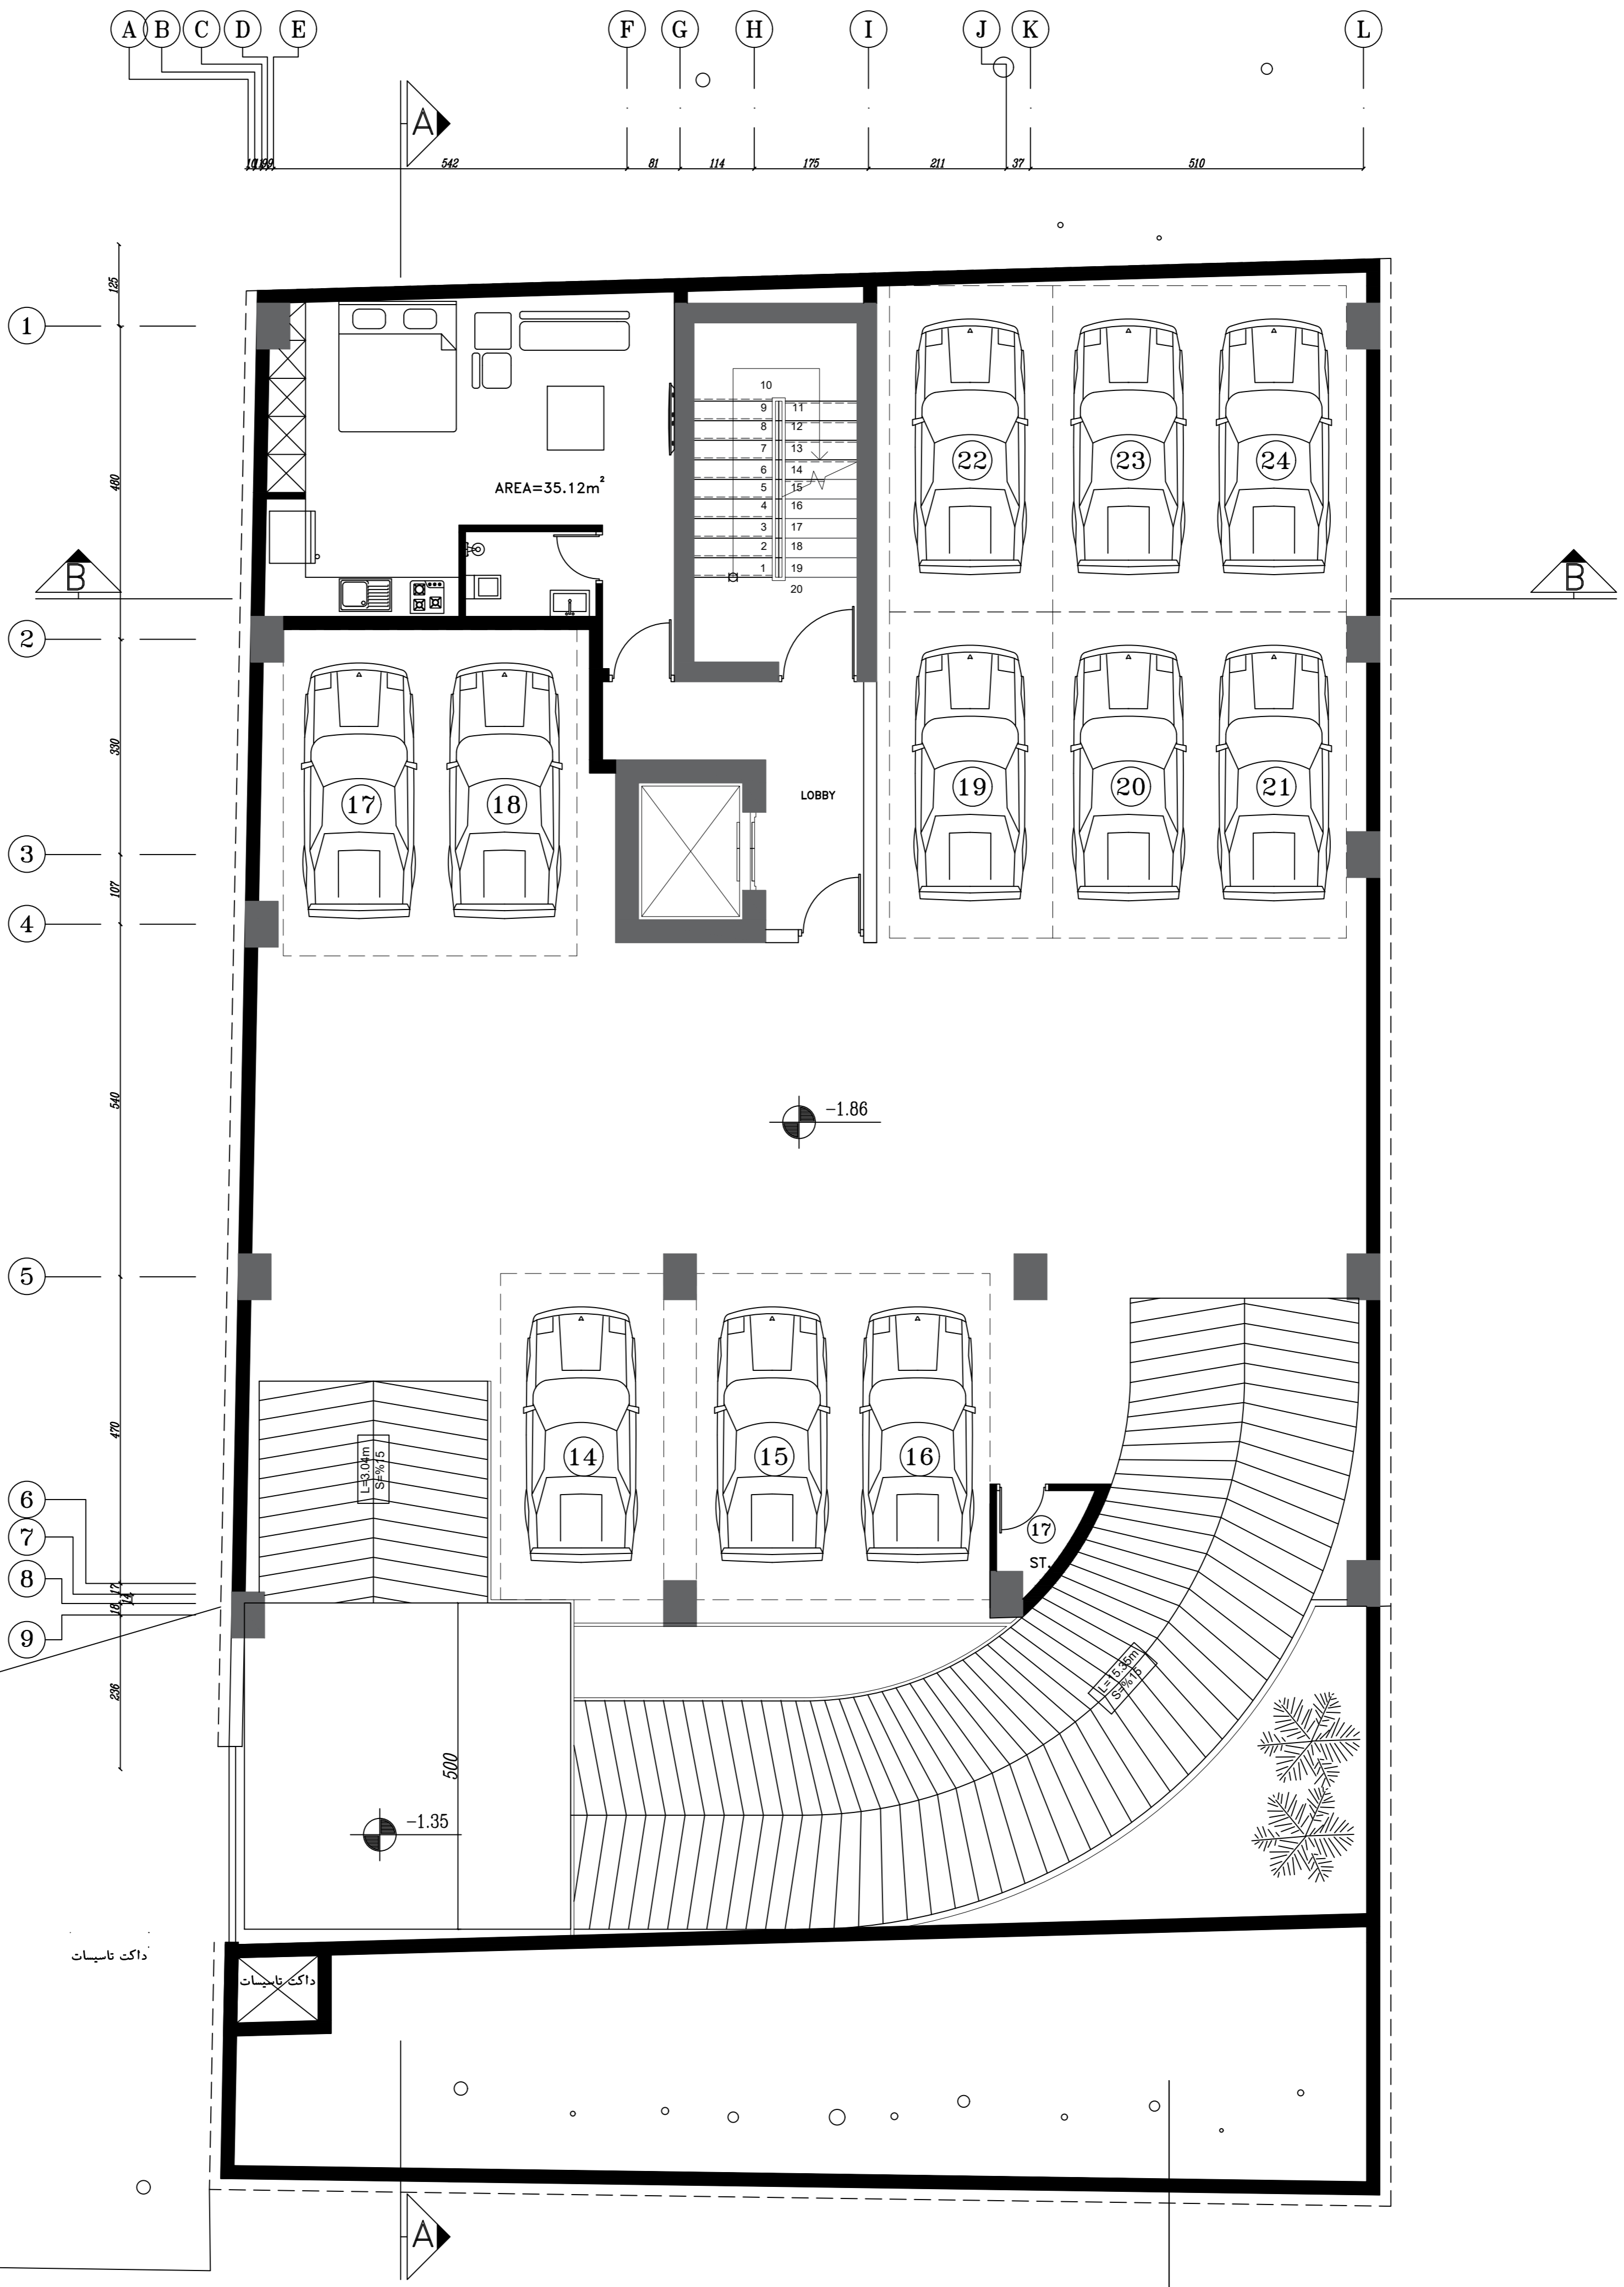


Title:	1TH BASEMENT PLAN
Code:	
File No:	
No:	3 OF 12
Scale:	1/100

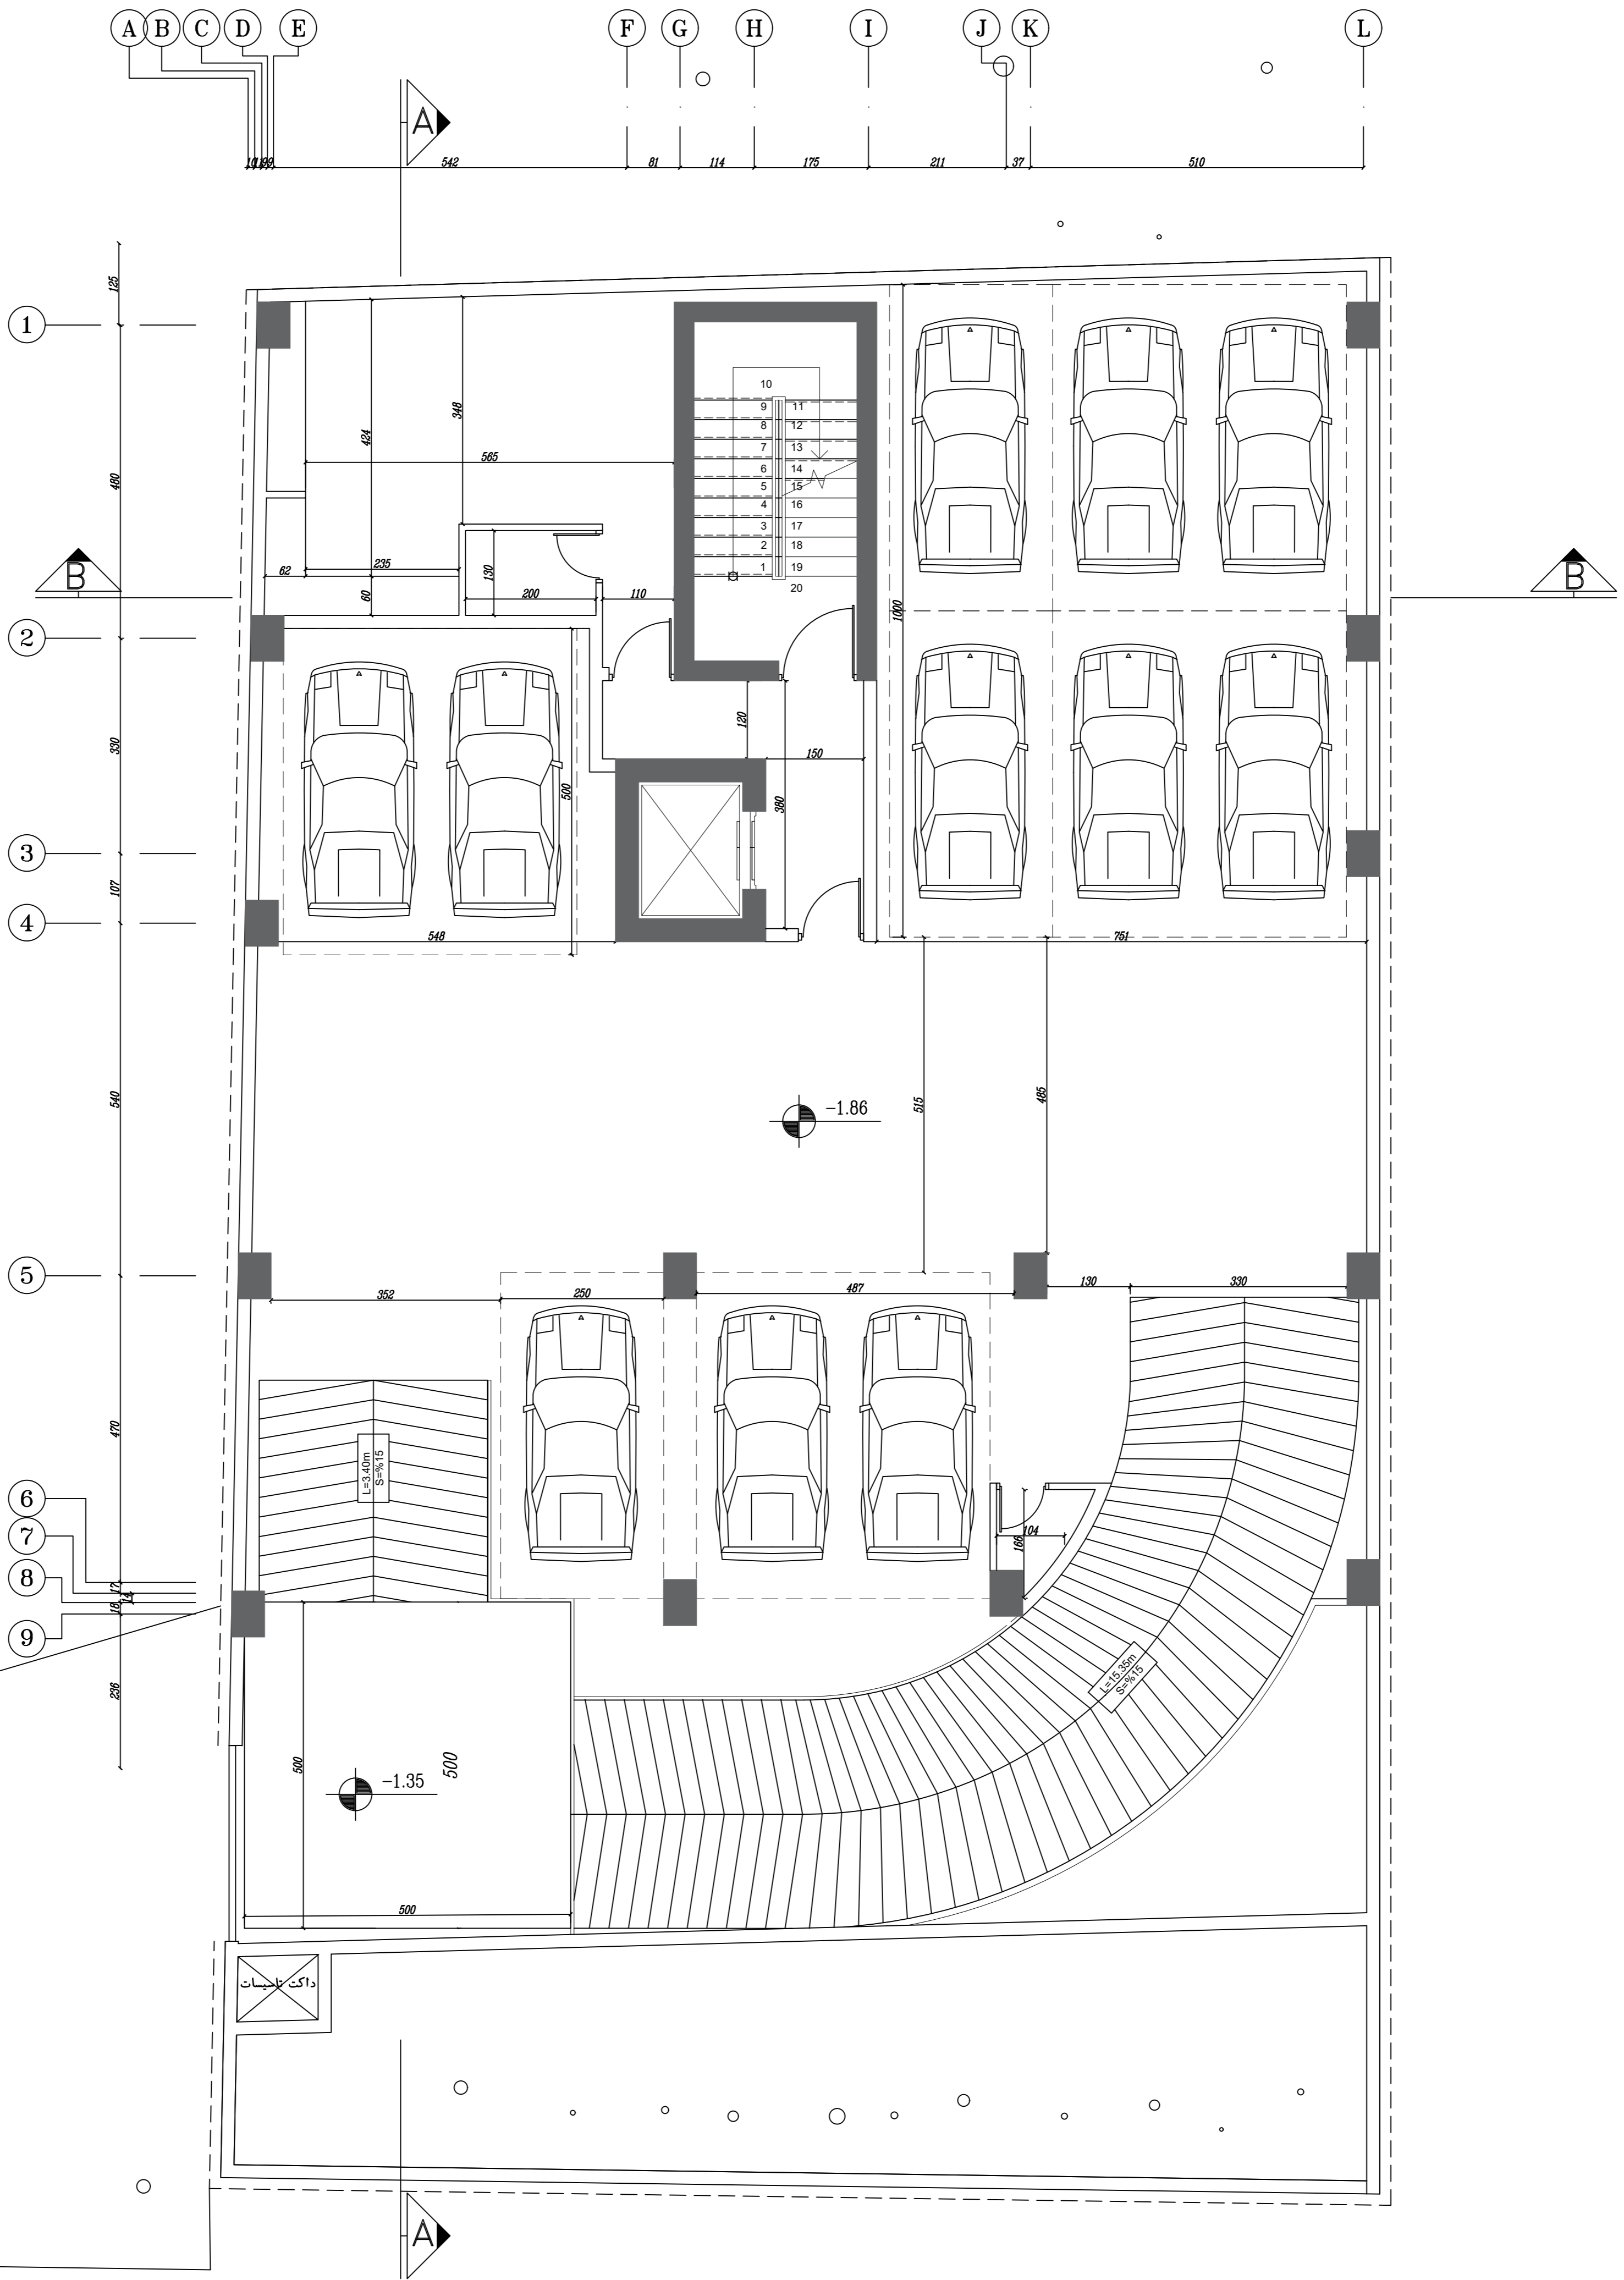

Title:	1TH BASEMENT PLAN
Code:	
File No:	
No:	100F 12
Scale:	1/100

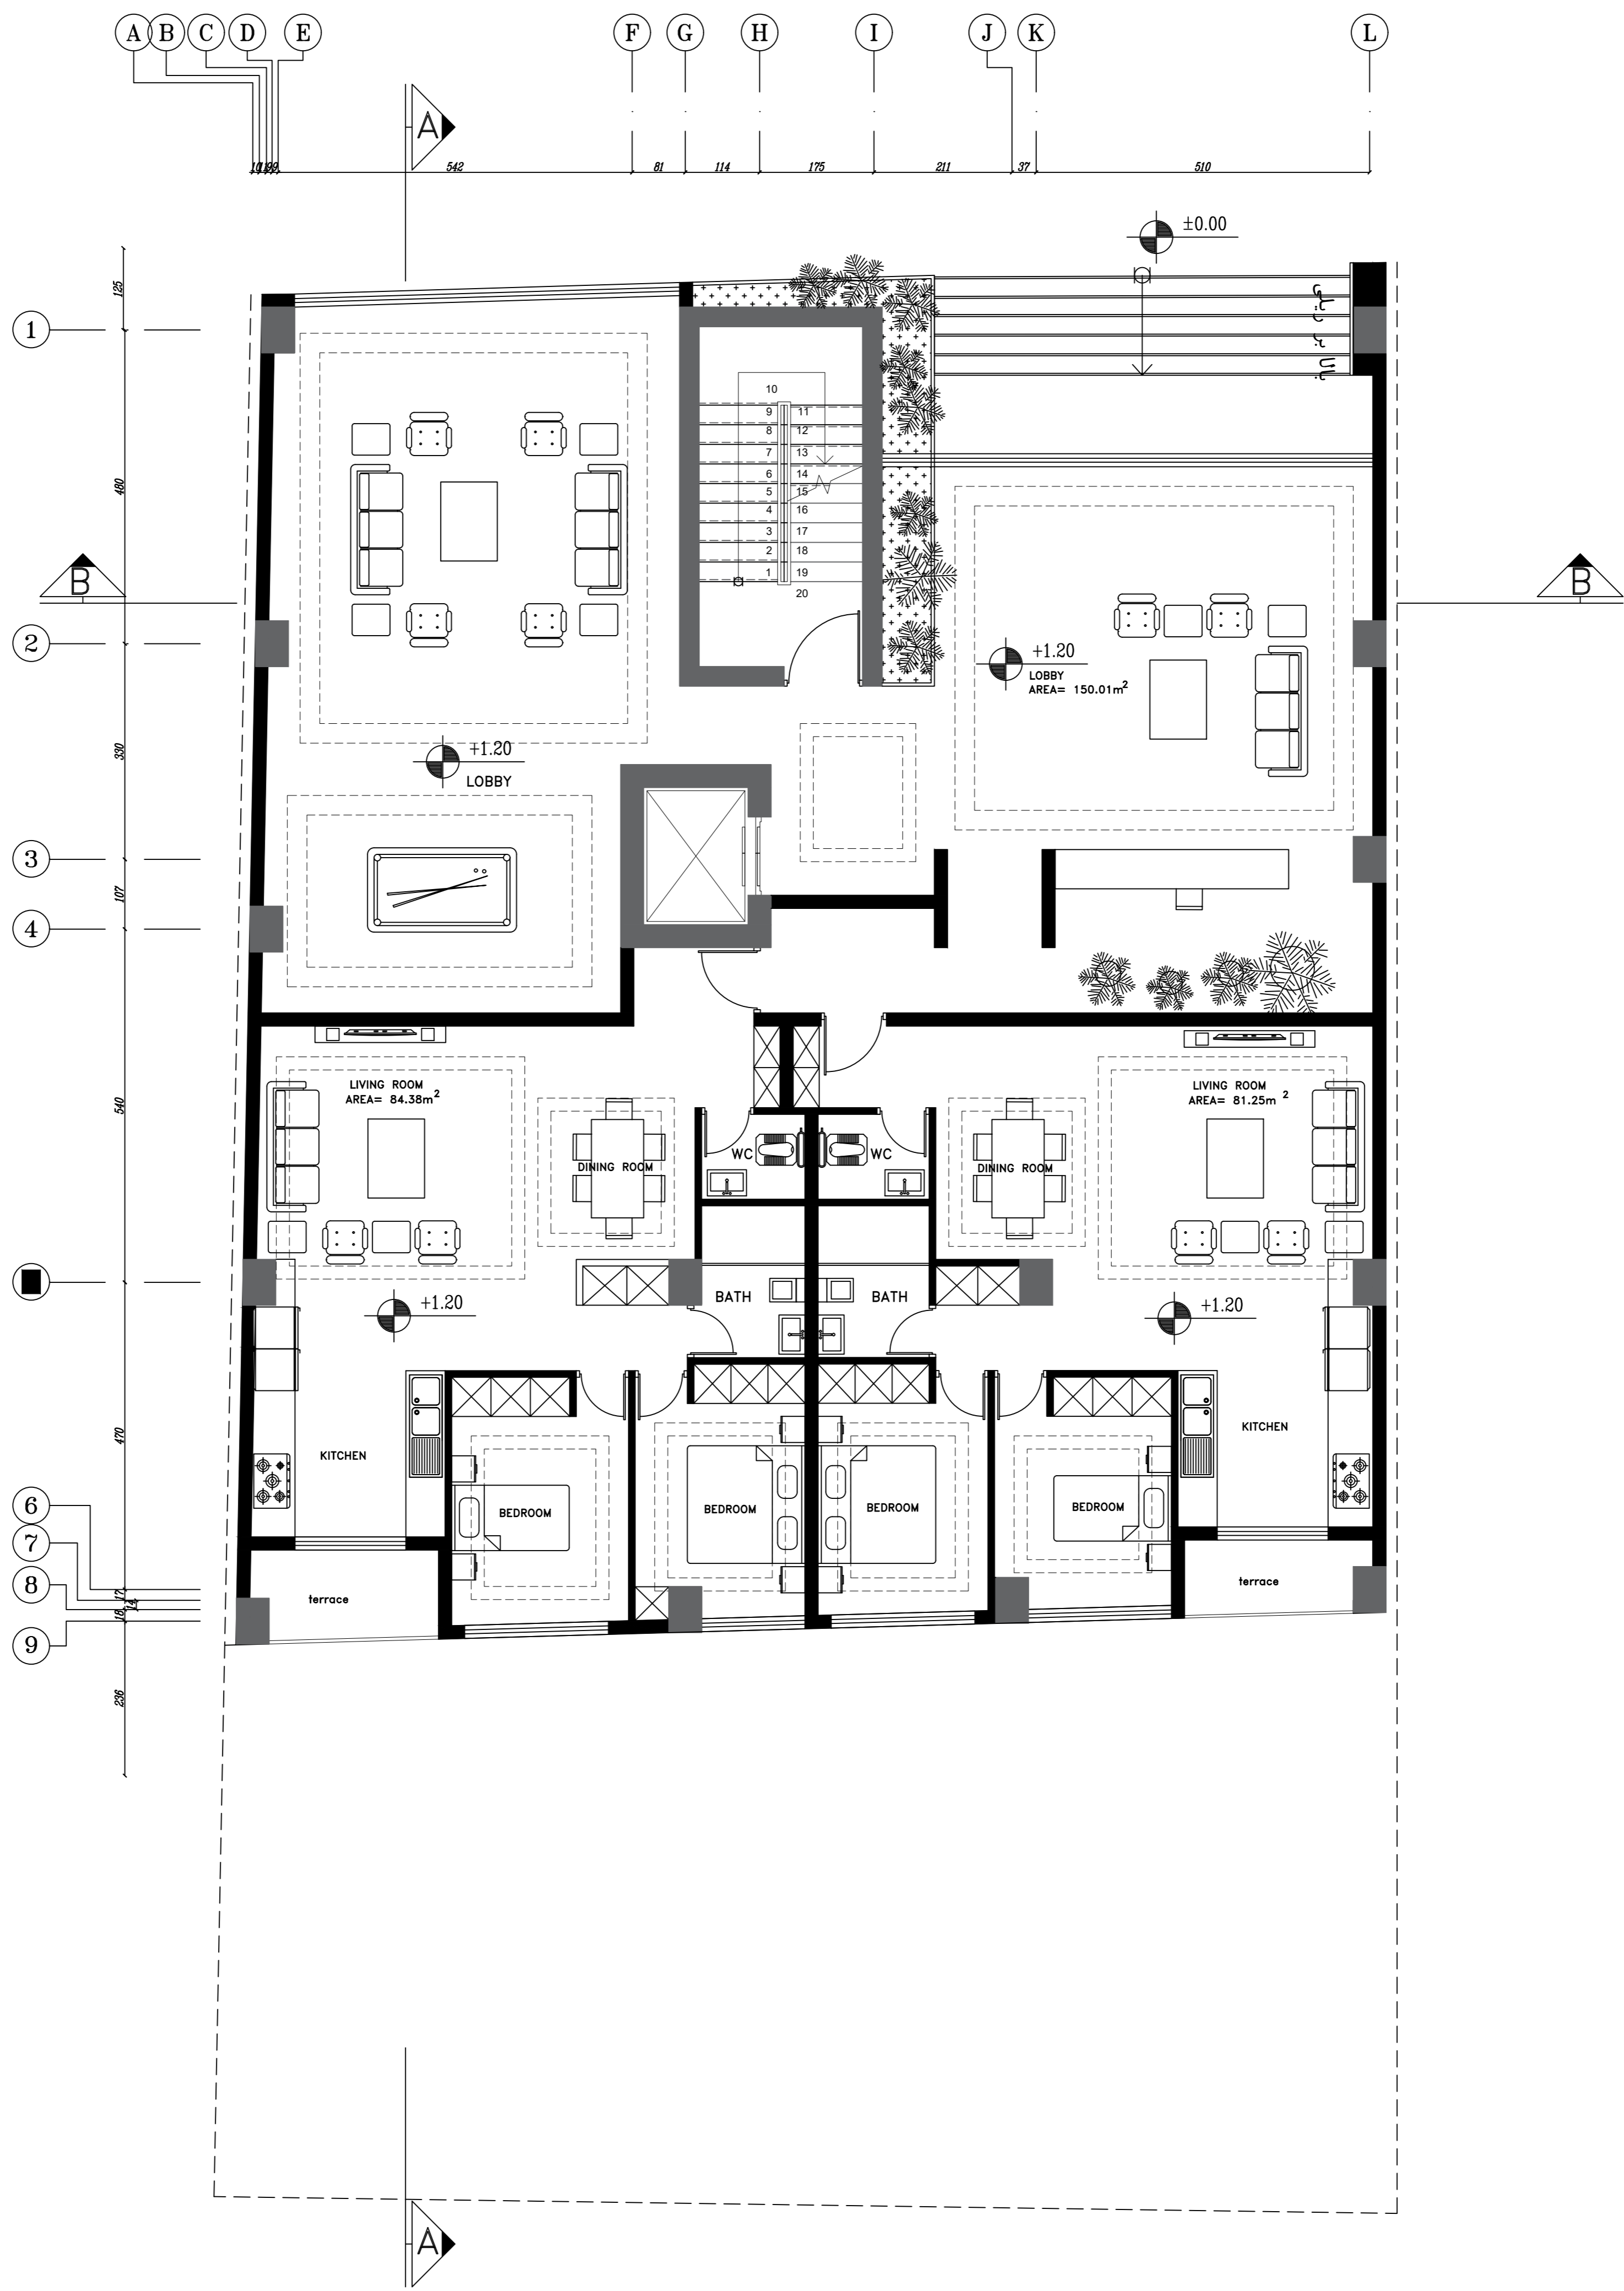


Title:	GROUND FLOOR PLAN
Code:	
File No:	
No:	4 OF 12
Scale:	1/100

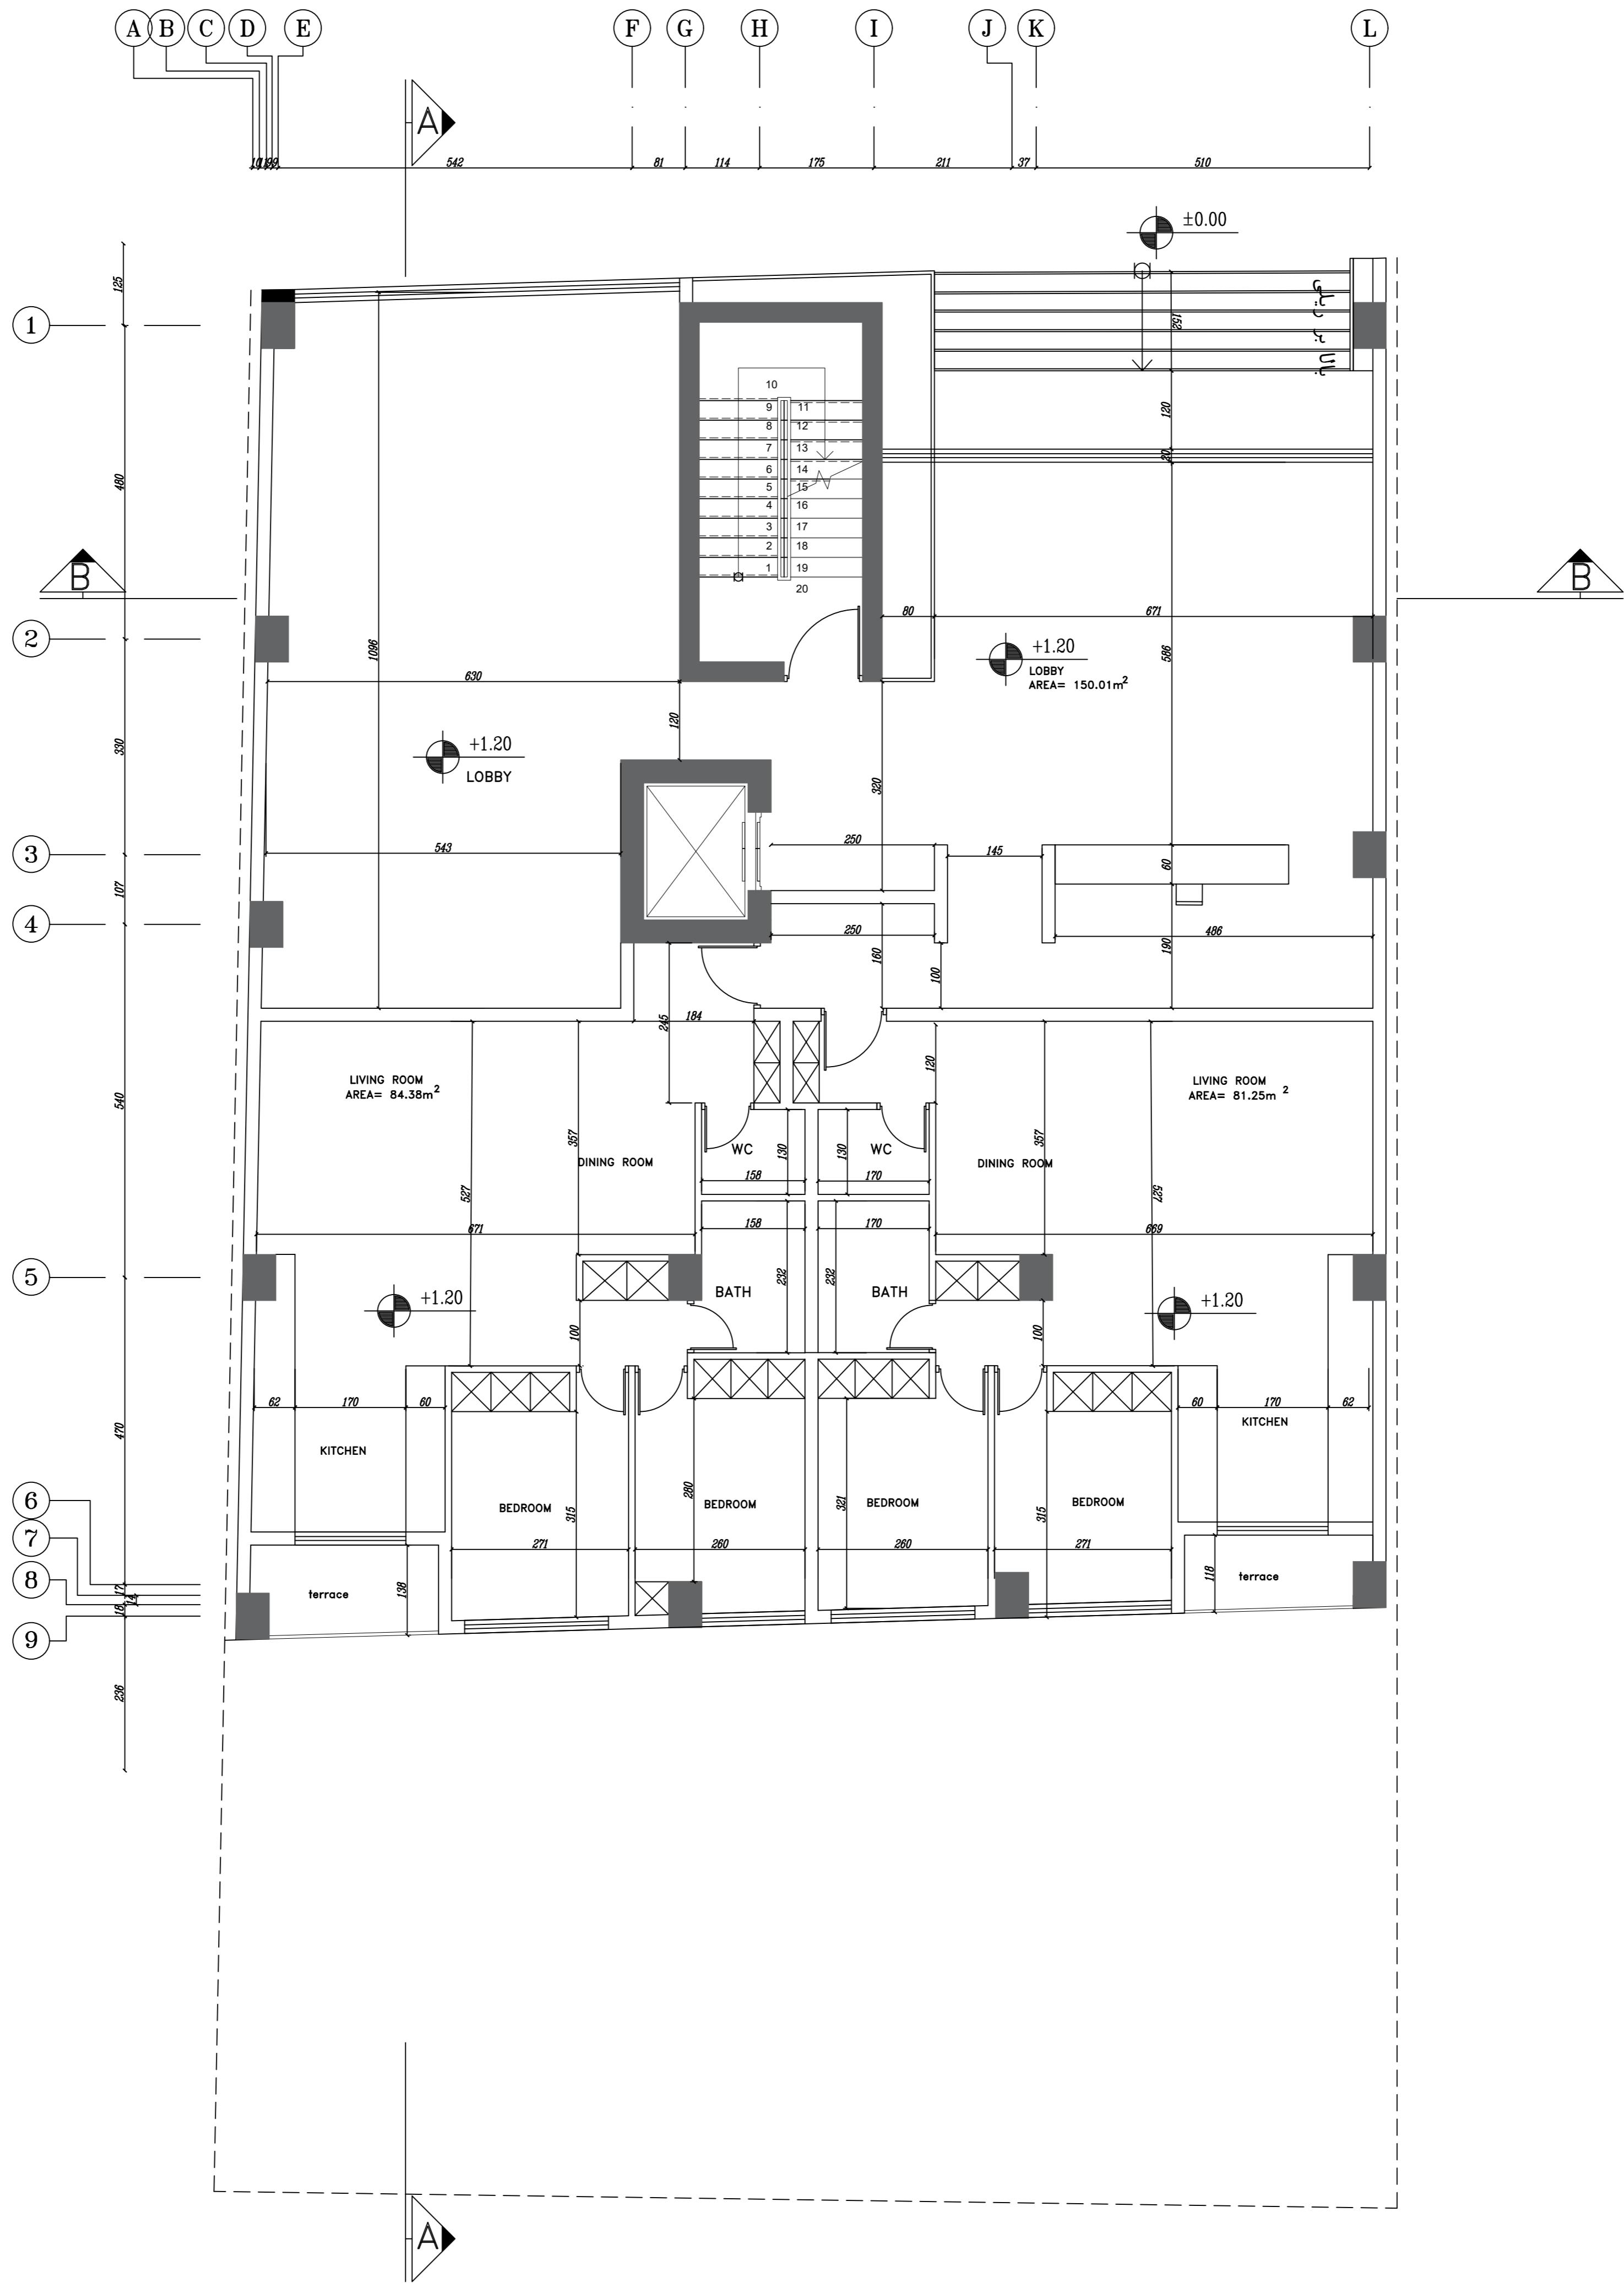


Title:	GROUND FLOOR PLAN
Code:	
File No:	
No:	110F 12
Scale:	1/100




Title:	TYPICAL 1,4,5FLOOR PLAN
Code:	
File No:	
No:	5 OF 12
Scale:	1/100

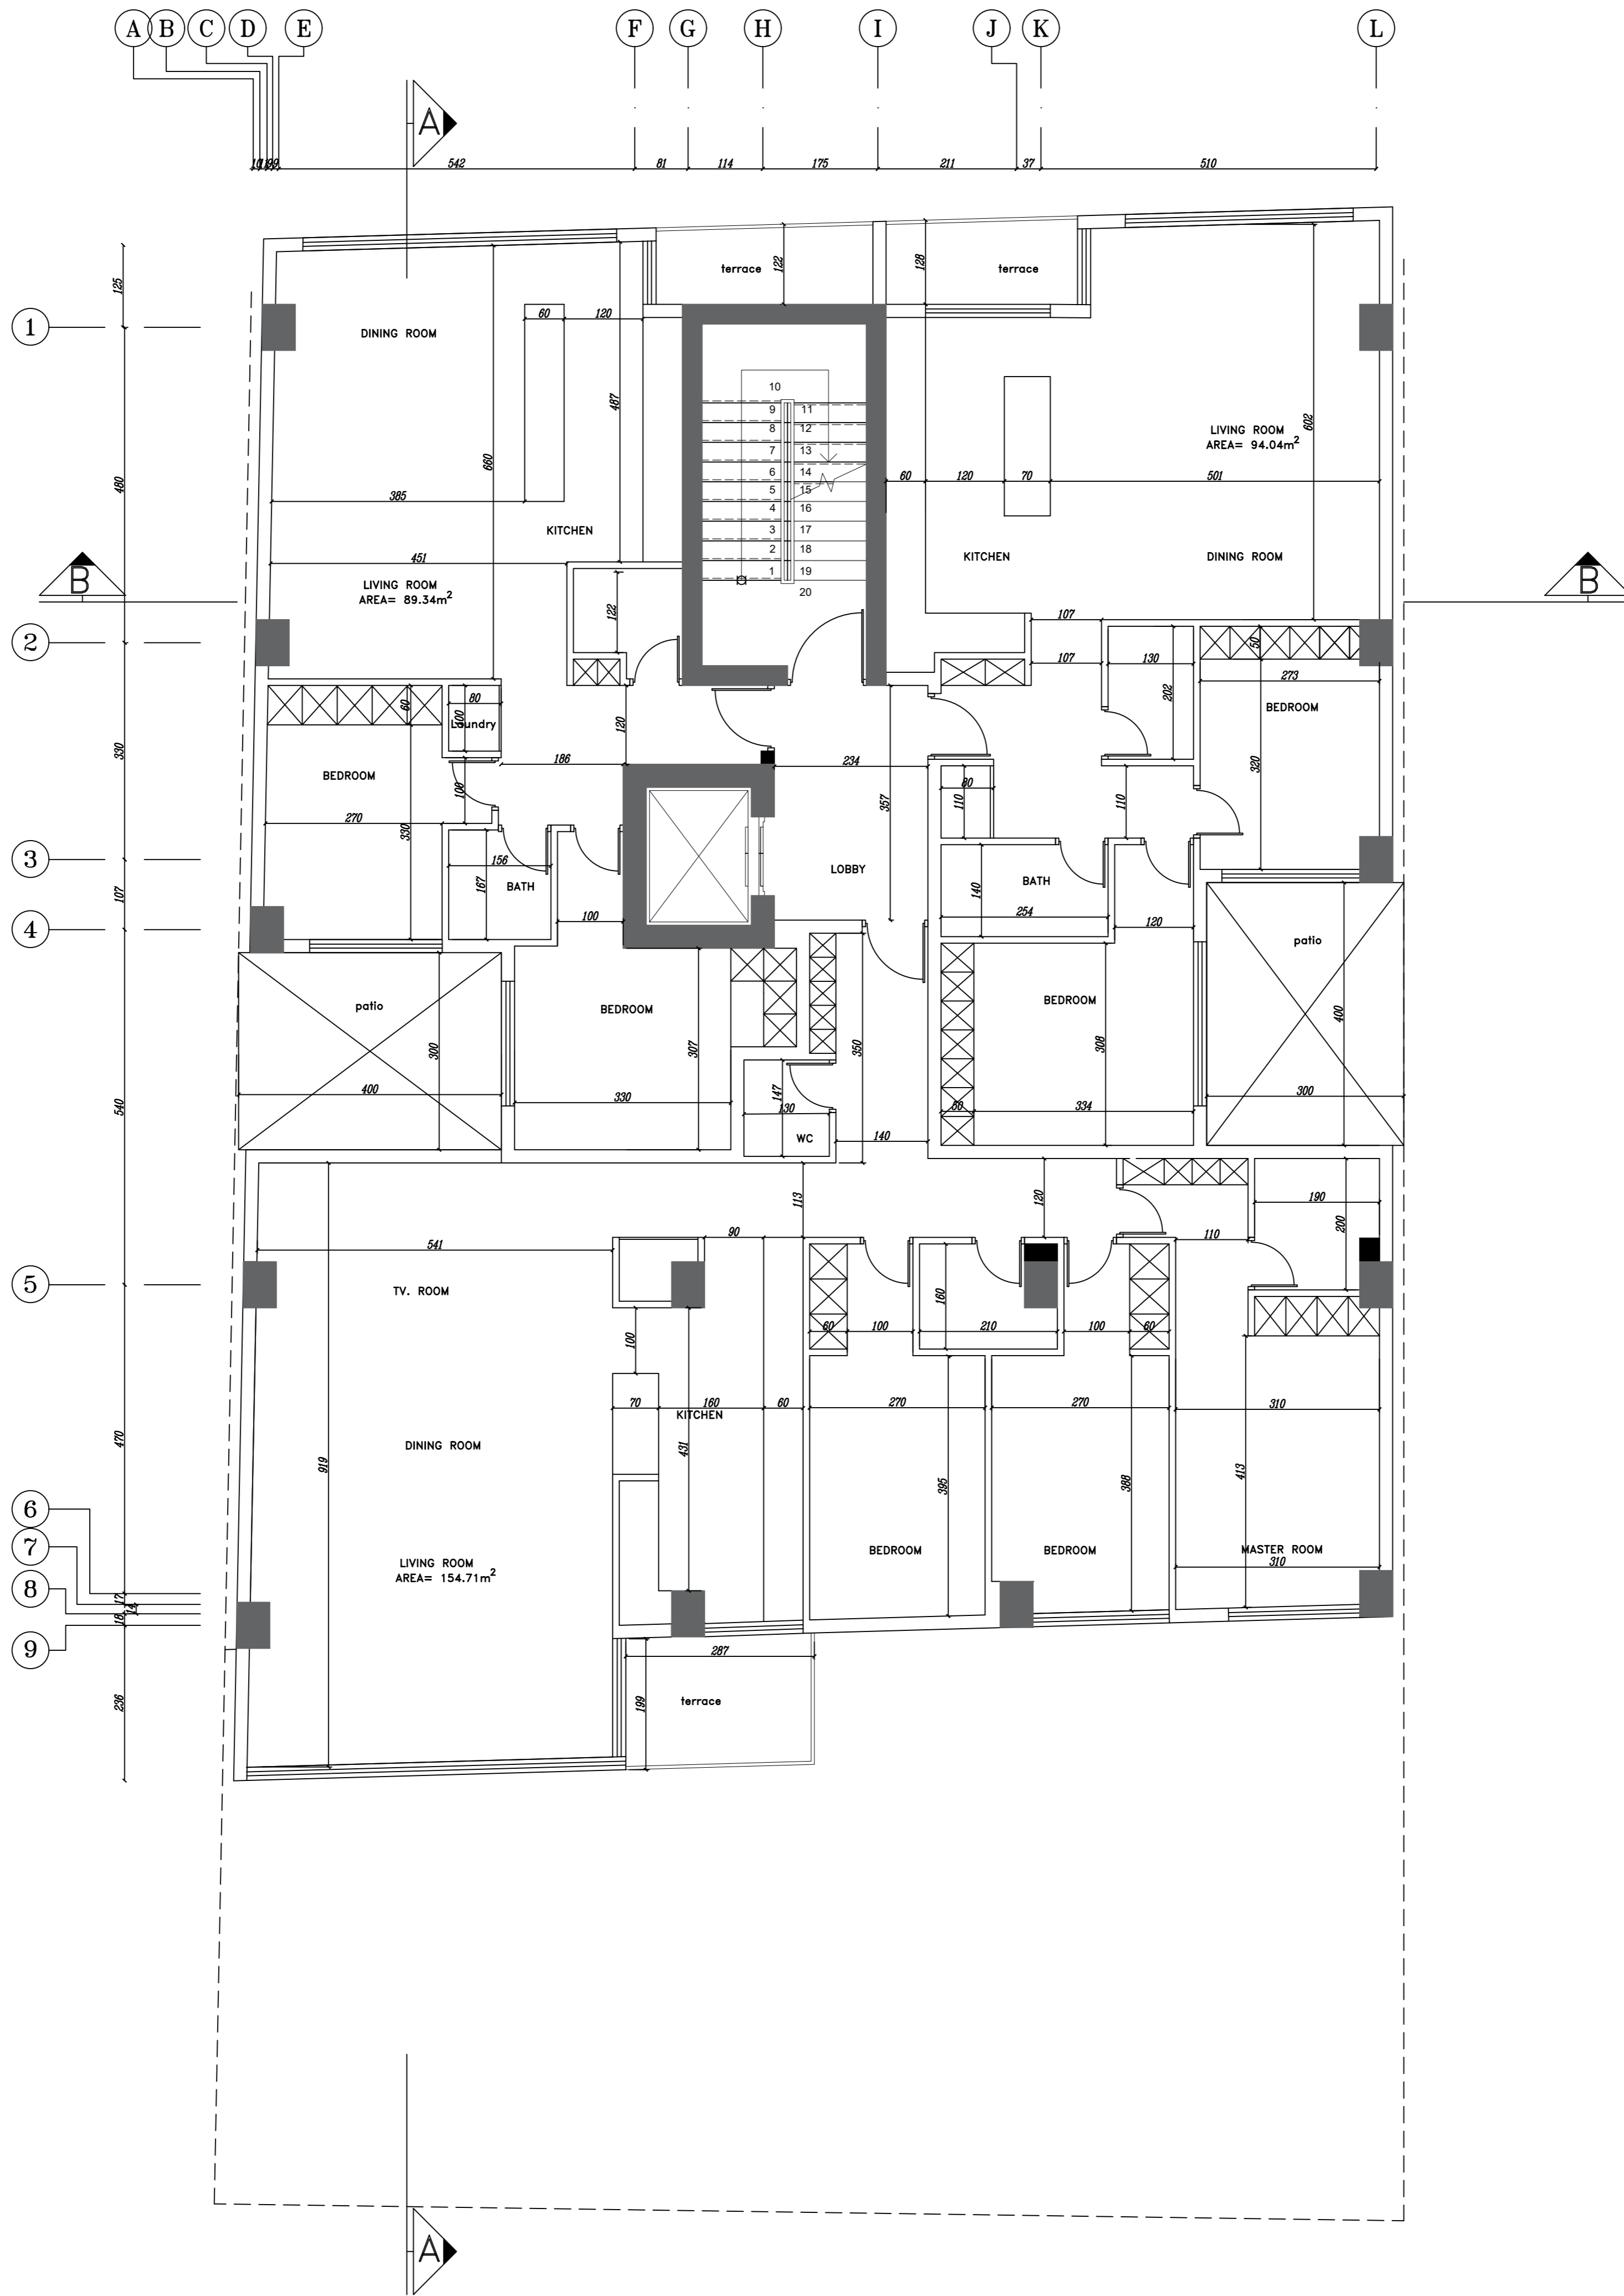

Title:	TYPICAL 1,4,5FLOOR PLAN
Code:	
File No:	
No:	12 OF 12
Scale:	1/100

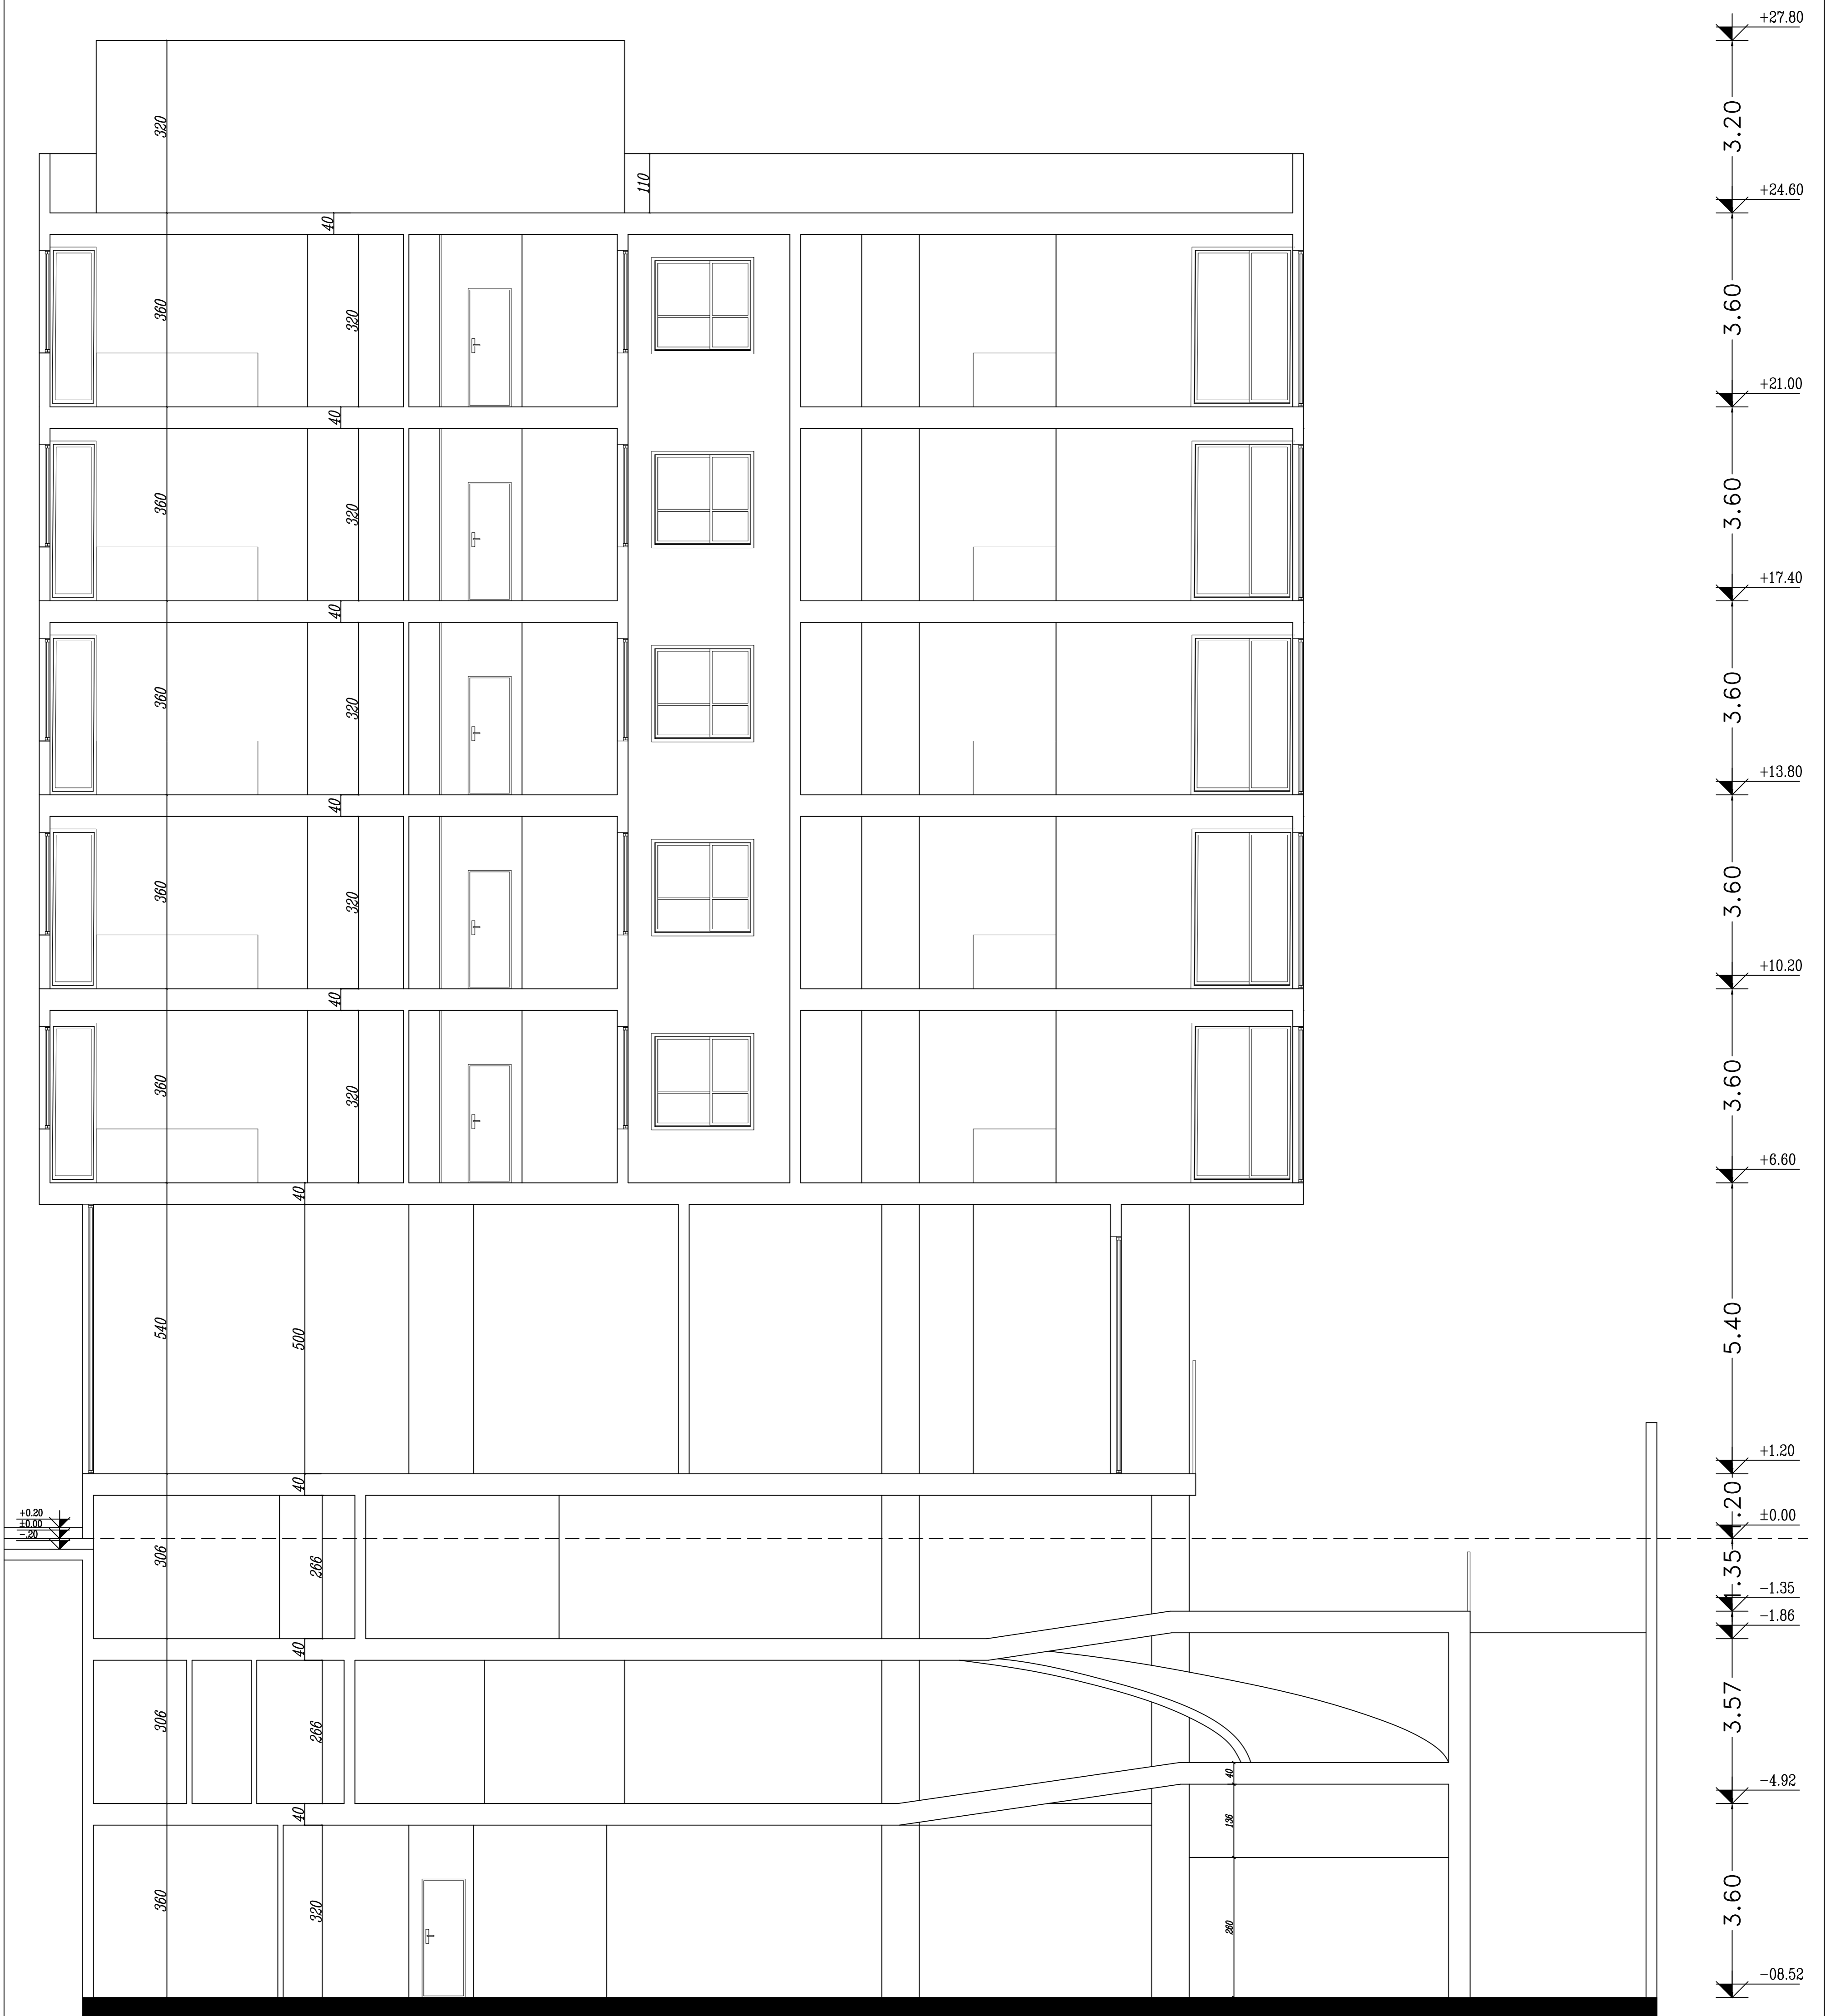

Title:	SECTION A-A
Code:	
File No:	
No:	6 OF 12
Scale:	1/100

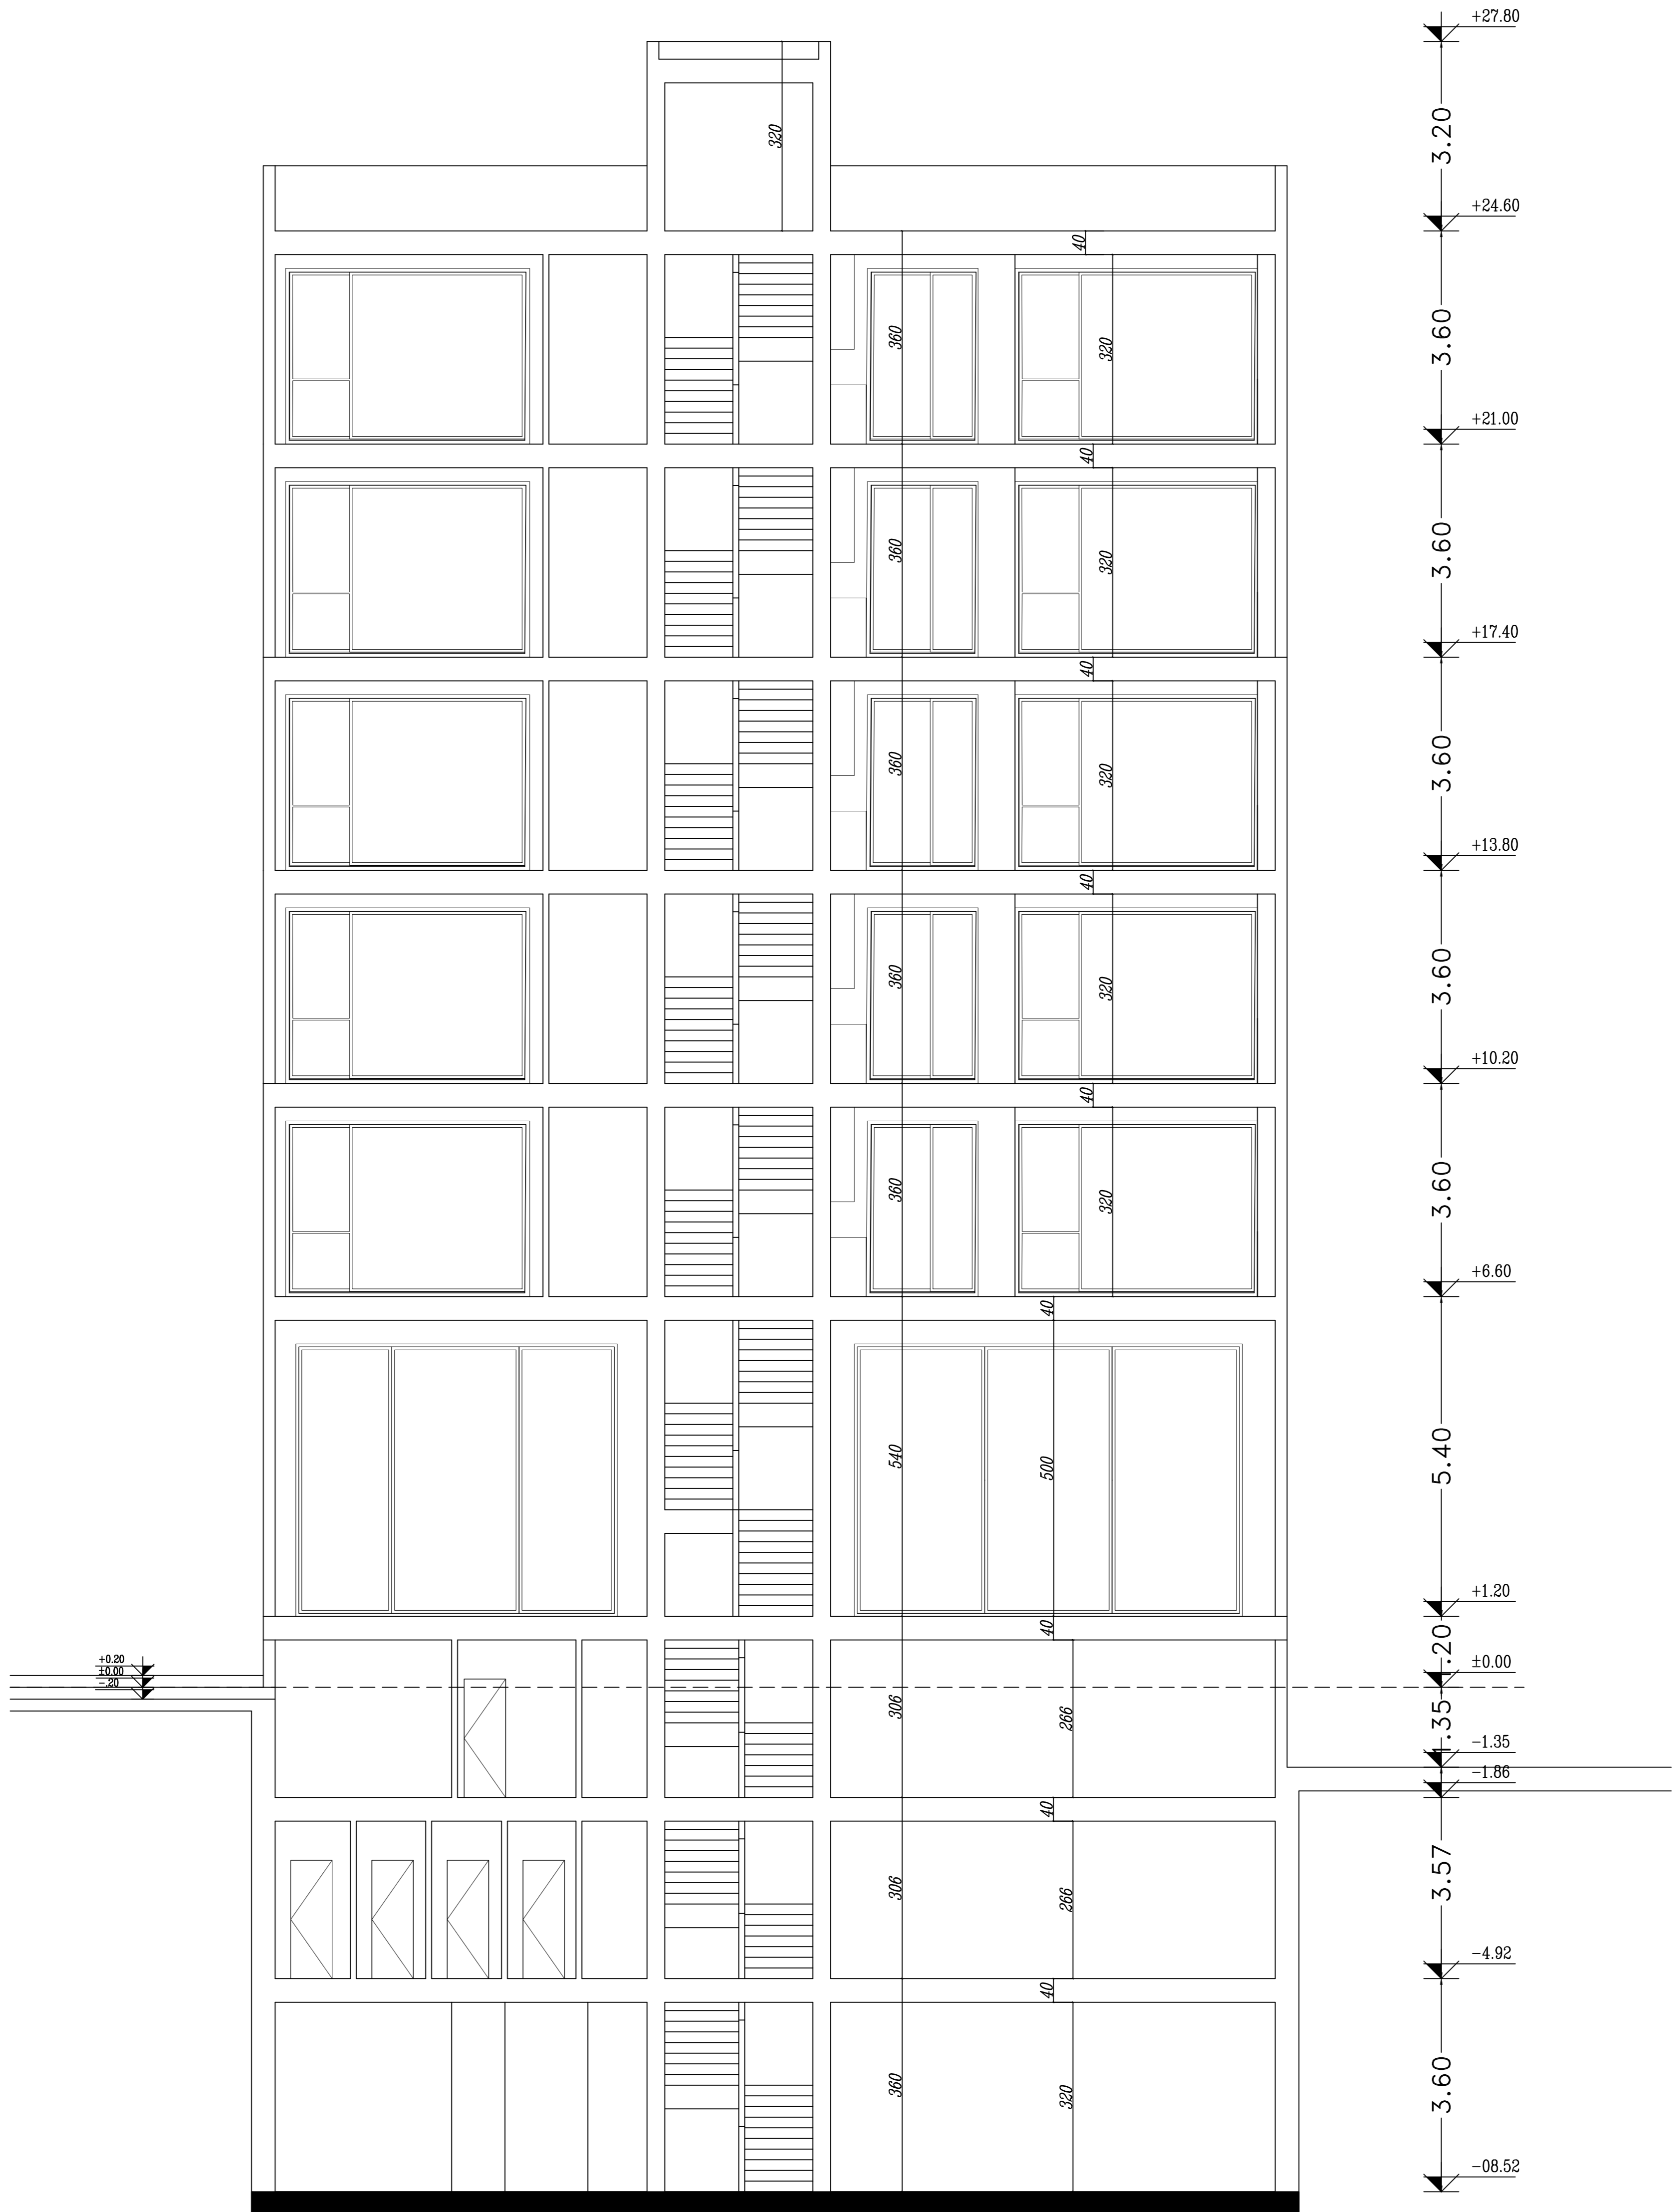

Title:	SECTION B-B
Code:	
File No:	
No:	7 OF 12
Scale:	1/100