


Functional	Meterage
Pool	236.23
Stair	22.78
Gym	92.56
Conference Hall	101.86
Empty space for trees	61.81
Total	515.24

Guide	
Conference Hall	1
Gym	2
Pool	3
Close	4
WC	5
Bathroom	6
Shower & Dressing Room	7
Bar	8
Dry Sauna	9
Steam Sauna	10
Children's Pool	11
Jacuzzi	12
Kitchen	13


Title: Third Bacement Plan

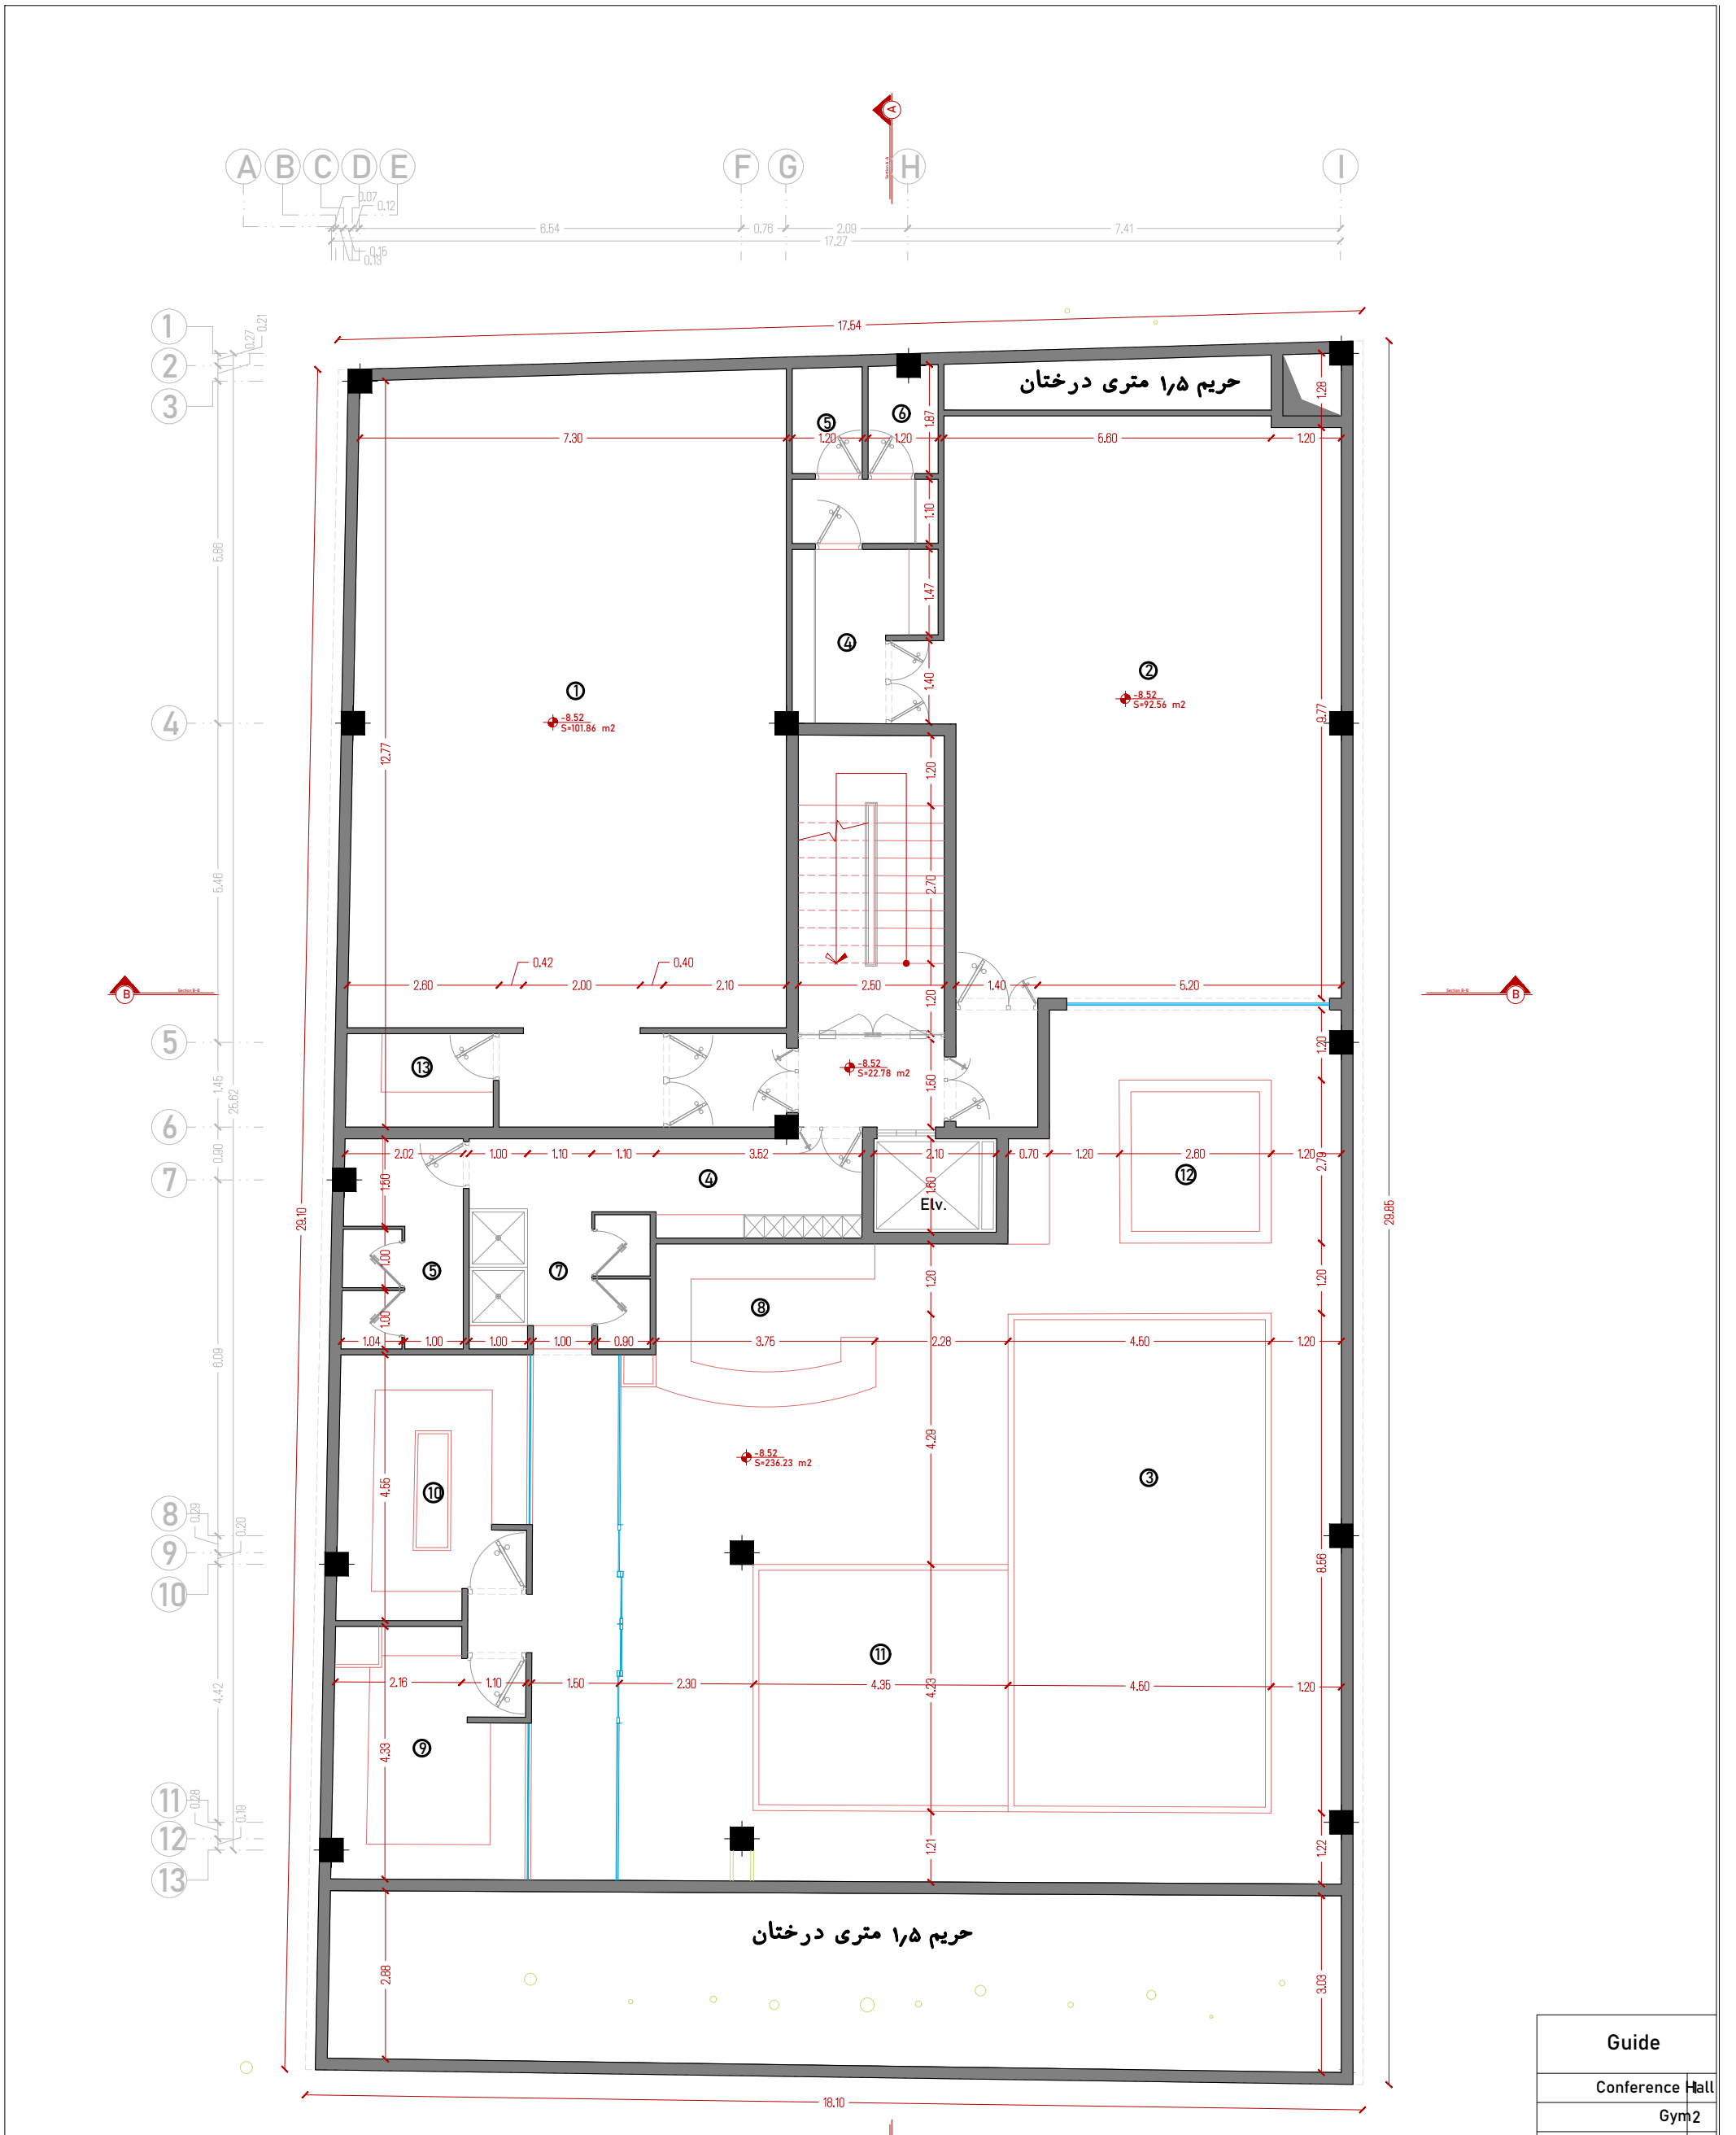

Functional	Meterage
Pool	236.23
Stair	22.78
Gym	92.56
Conference Hall	101.86
Empty space for trees	61.81
Total	515.24

Guide	
Conference Hall	1
Gym	2
Pool	3
Close	4
WC	5
Bathroom	6
Shower & Dressing Room	7
Bar	8
Dry Sauna	9
Steam Sauna	10
Children's Pool	11
Jacuzzi	12
Kitchen	13

Title: Third Bacement Plan

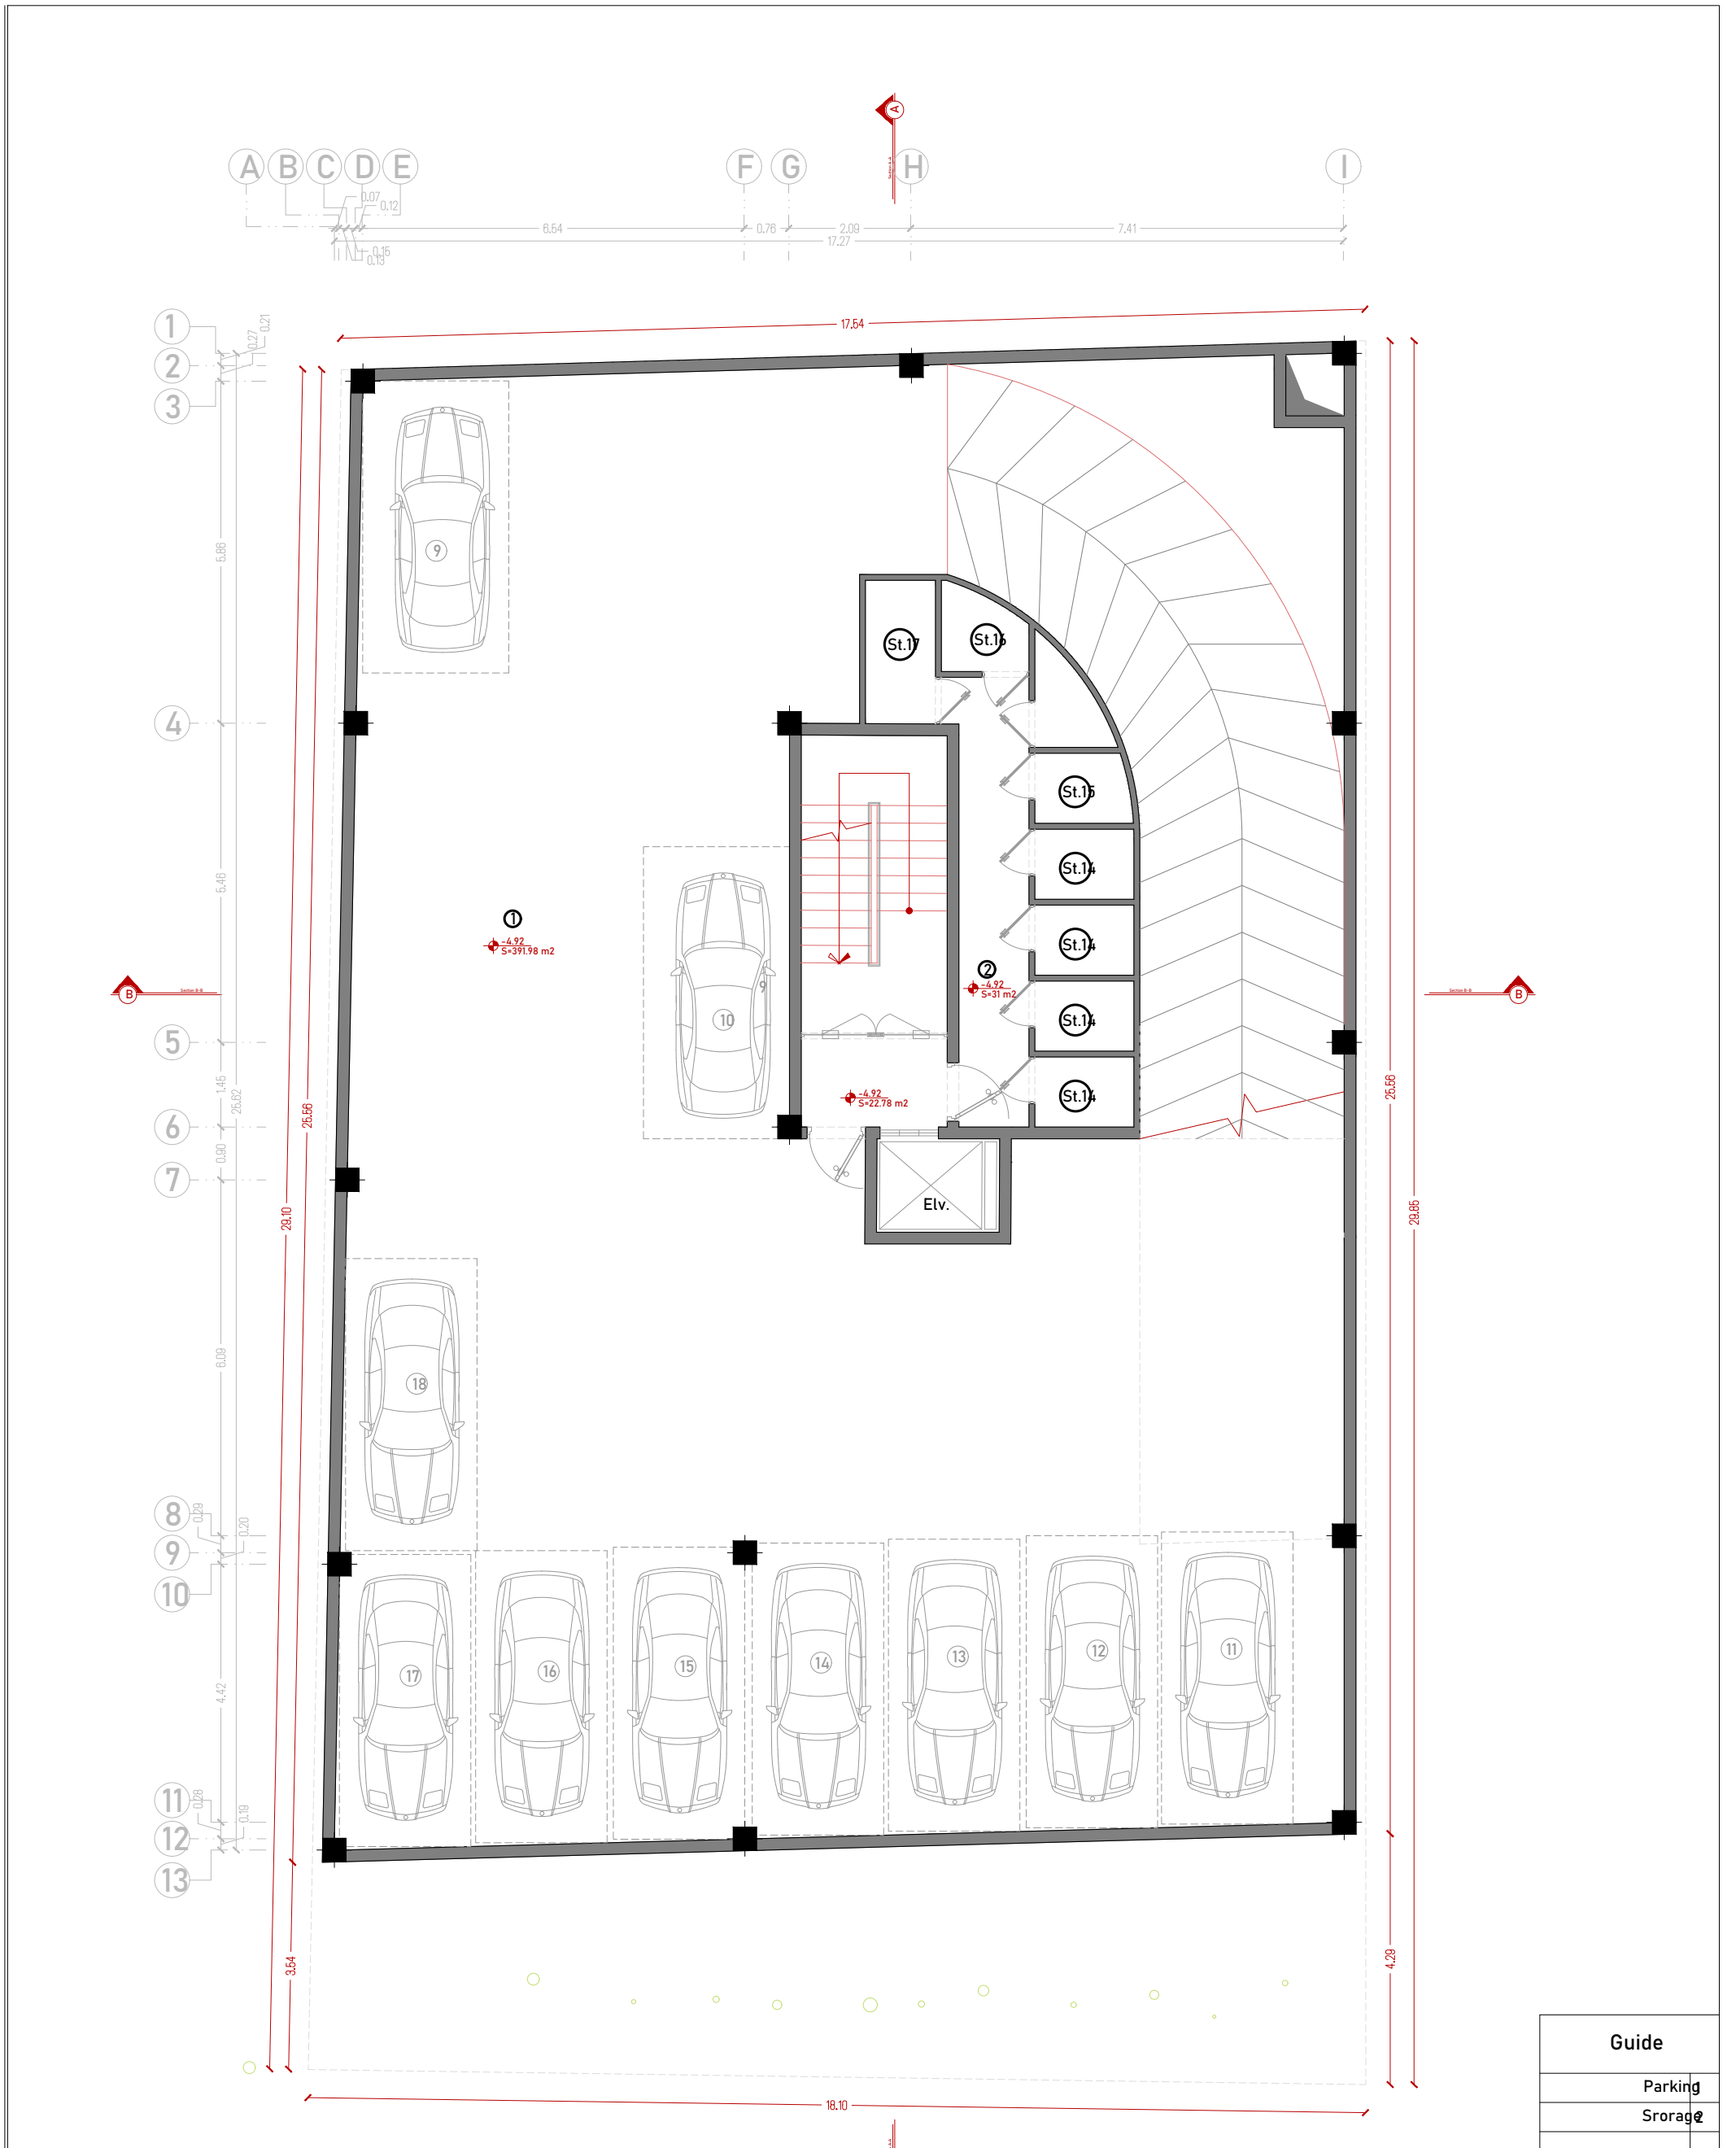


Functional	Meterage
Prking	391.98
Stair	22.78
Srorage & Commonareas	31
Total	445.76

Guide	
Parking	
Srorage	

پارکینگ شماره ۱۸ پارکینگ امانه

Title: Second Bacement Plan

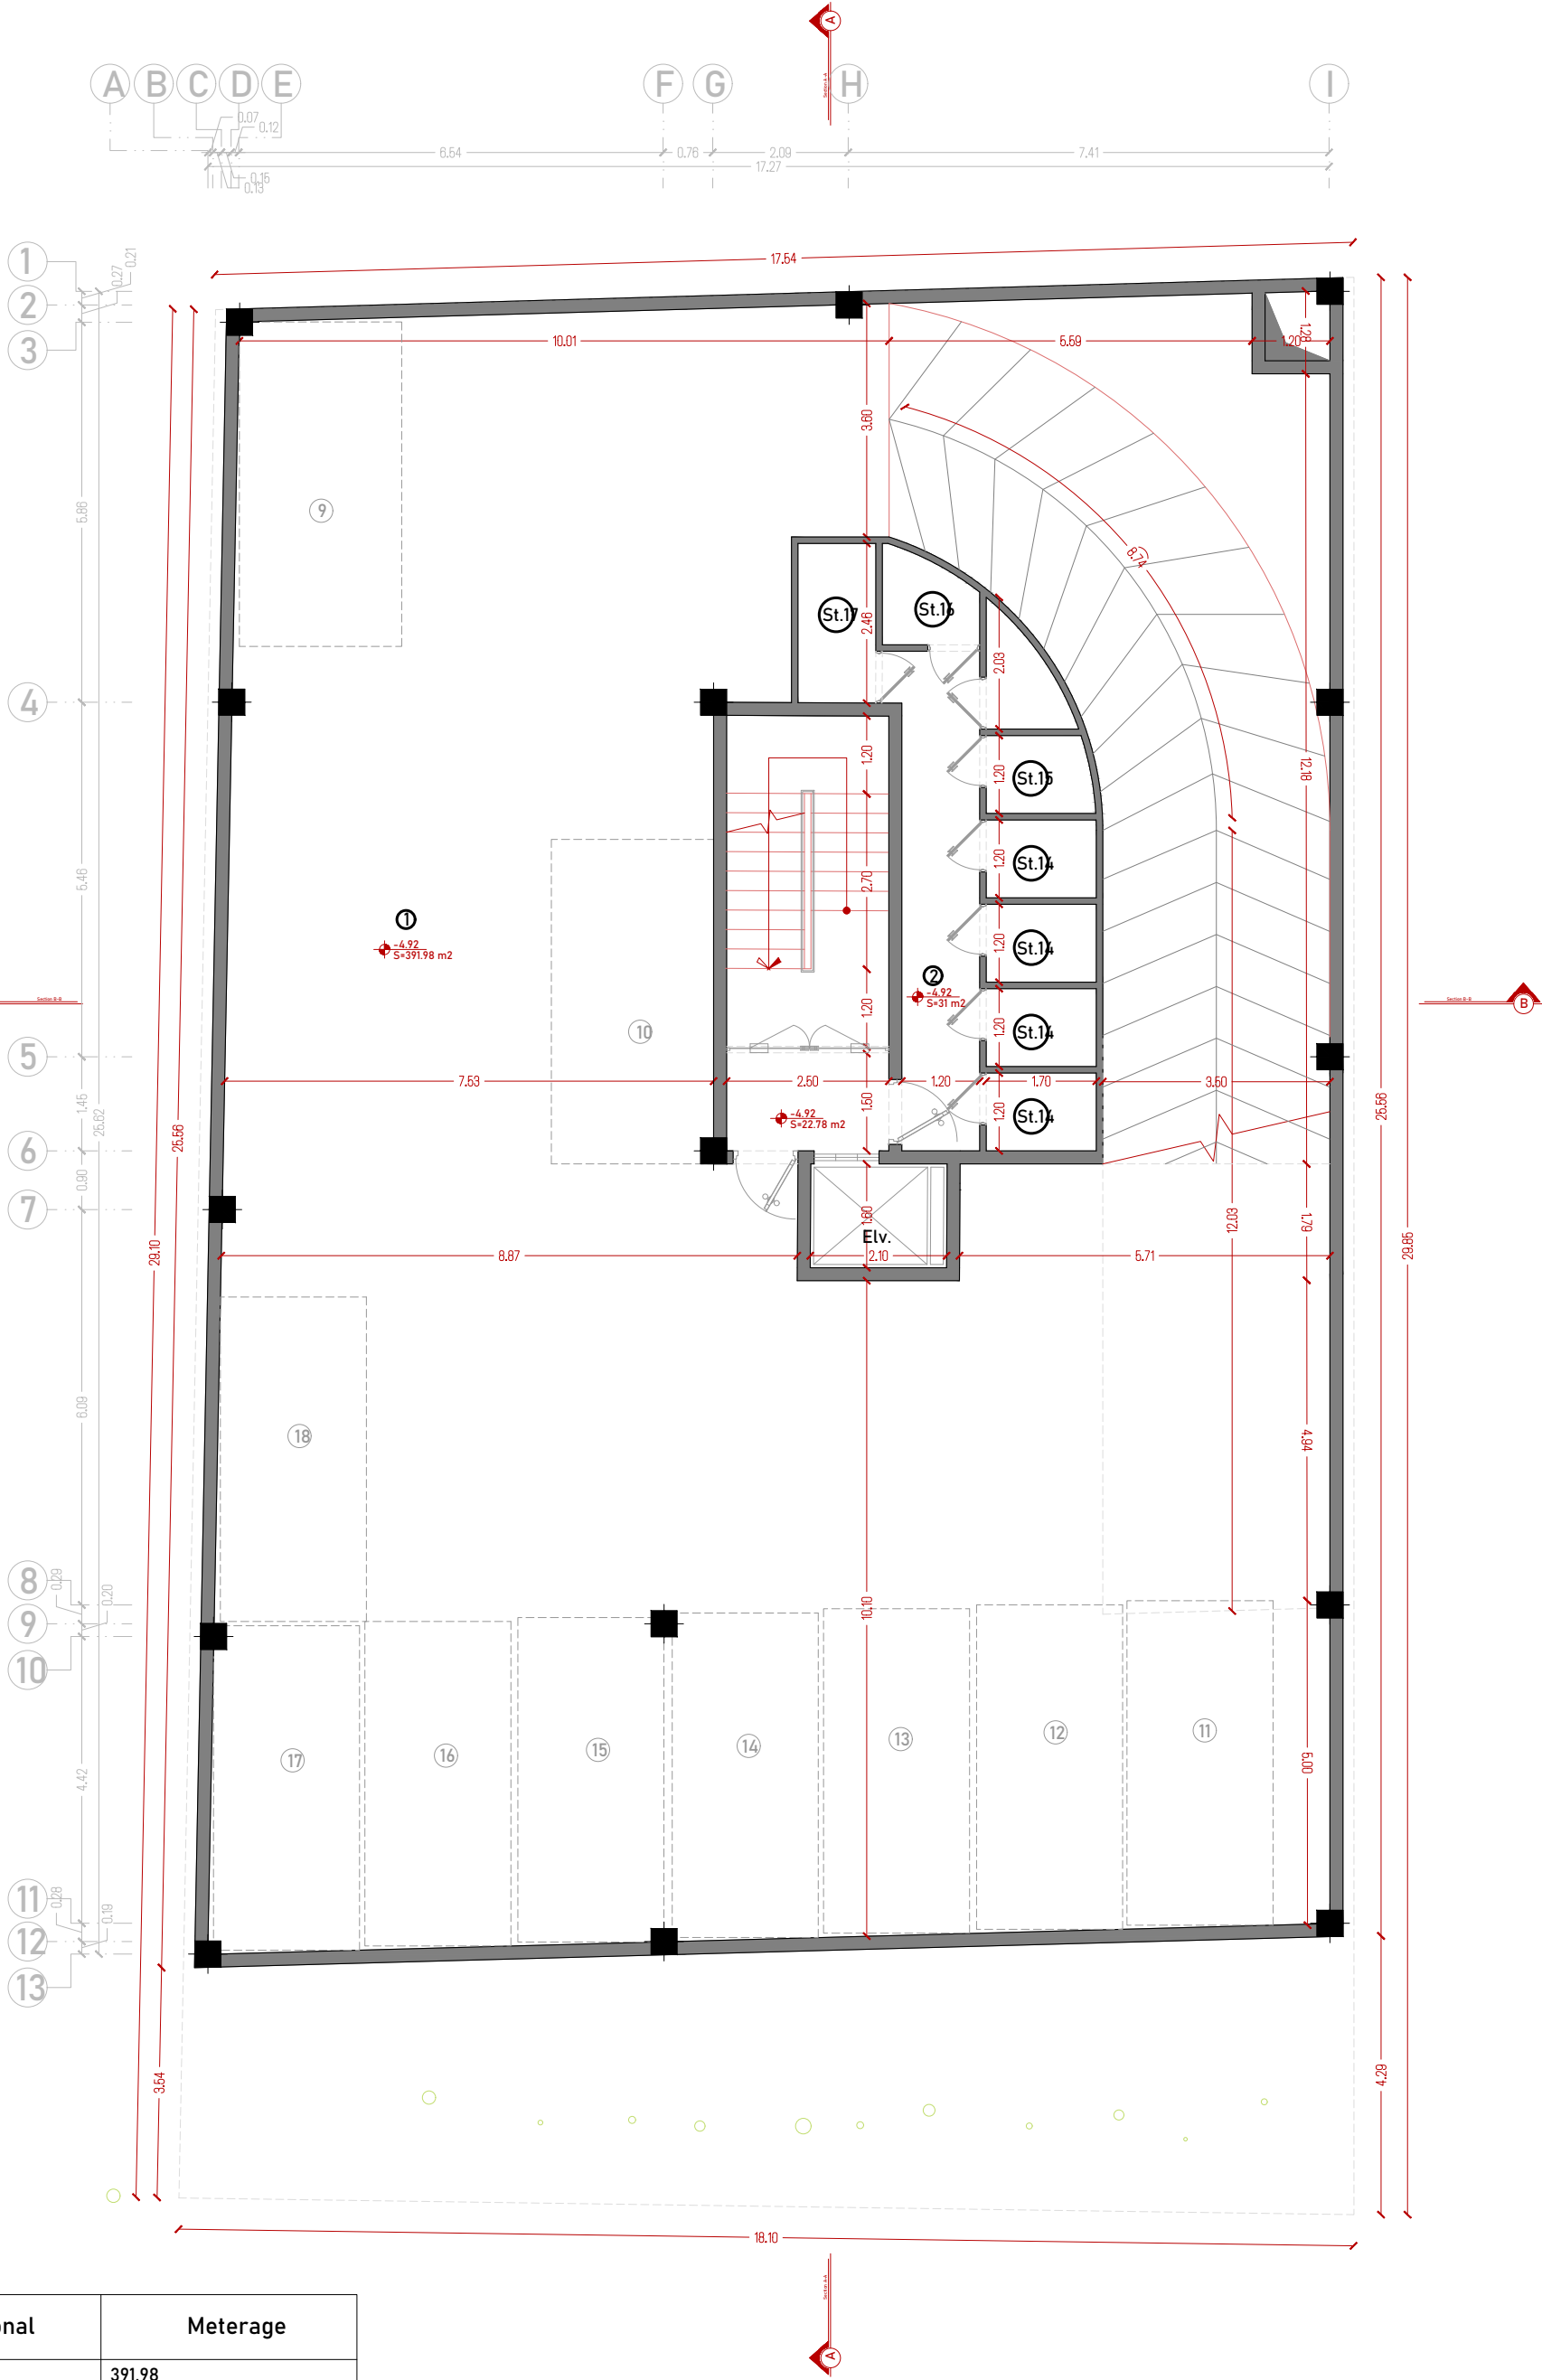


Functional	Meterage
Prking	391.98
Stair	22.78
Srorage & Commonareas	31
Total	445.76

Guide	
Parking	
Srorage	

پارکینگ شماره ۱۸ پارکینگ اضافی


Title: Second Bacement Plan

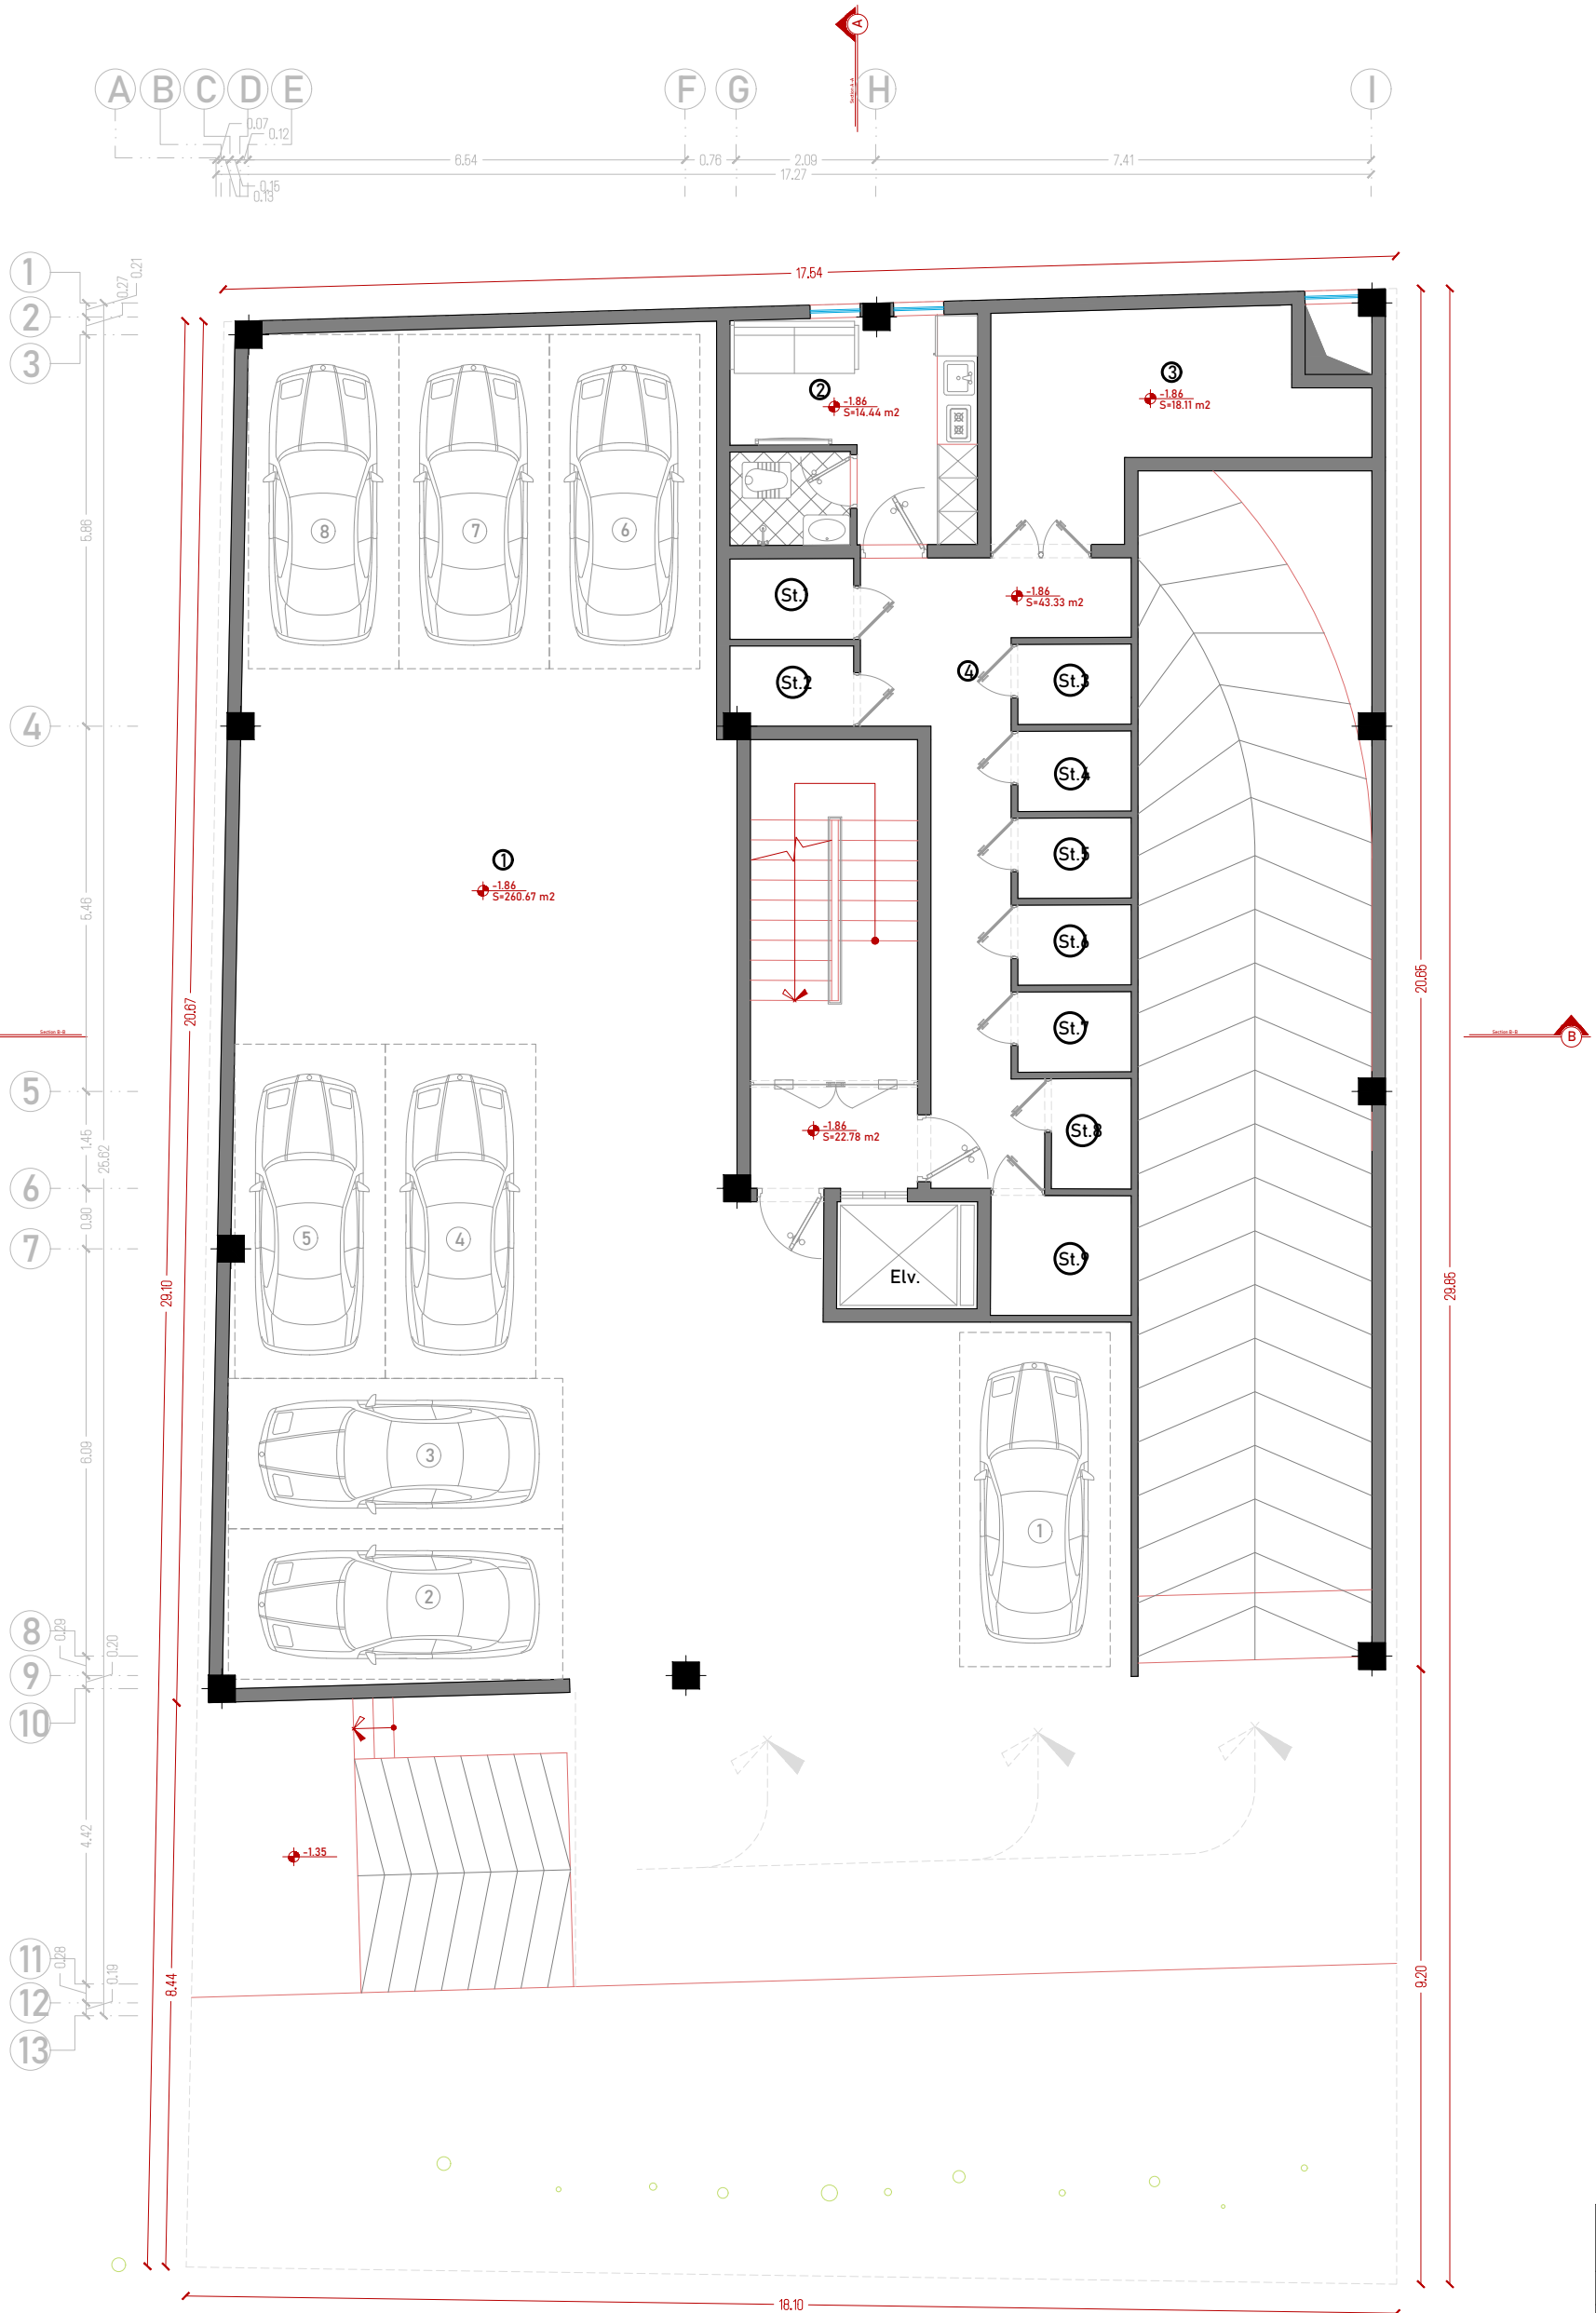

Functional	Meterage
Prking	260.67
Stair	22.78
Janitor	14.44
Powerhouse	18.11
Srorage & Commonareas	43.33
Total	359.33

Guide	
	Parking
	Janitor
	Powerhouse
	Srorage & Commonareas

Title: First Bacement Plan

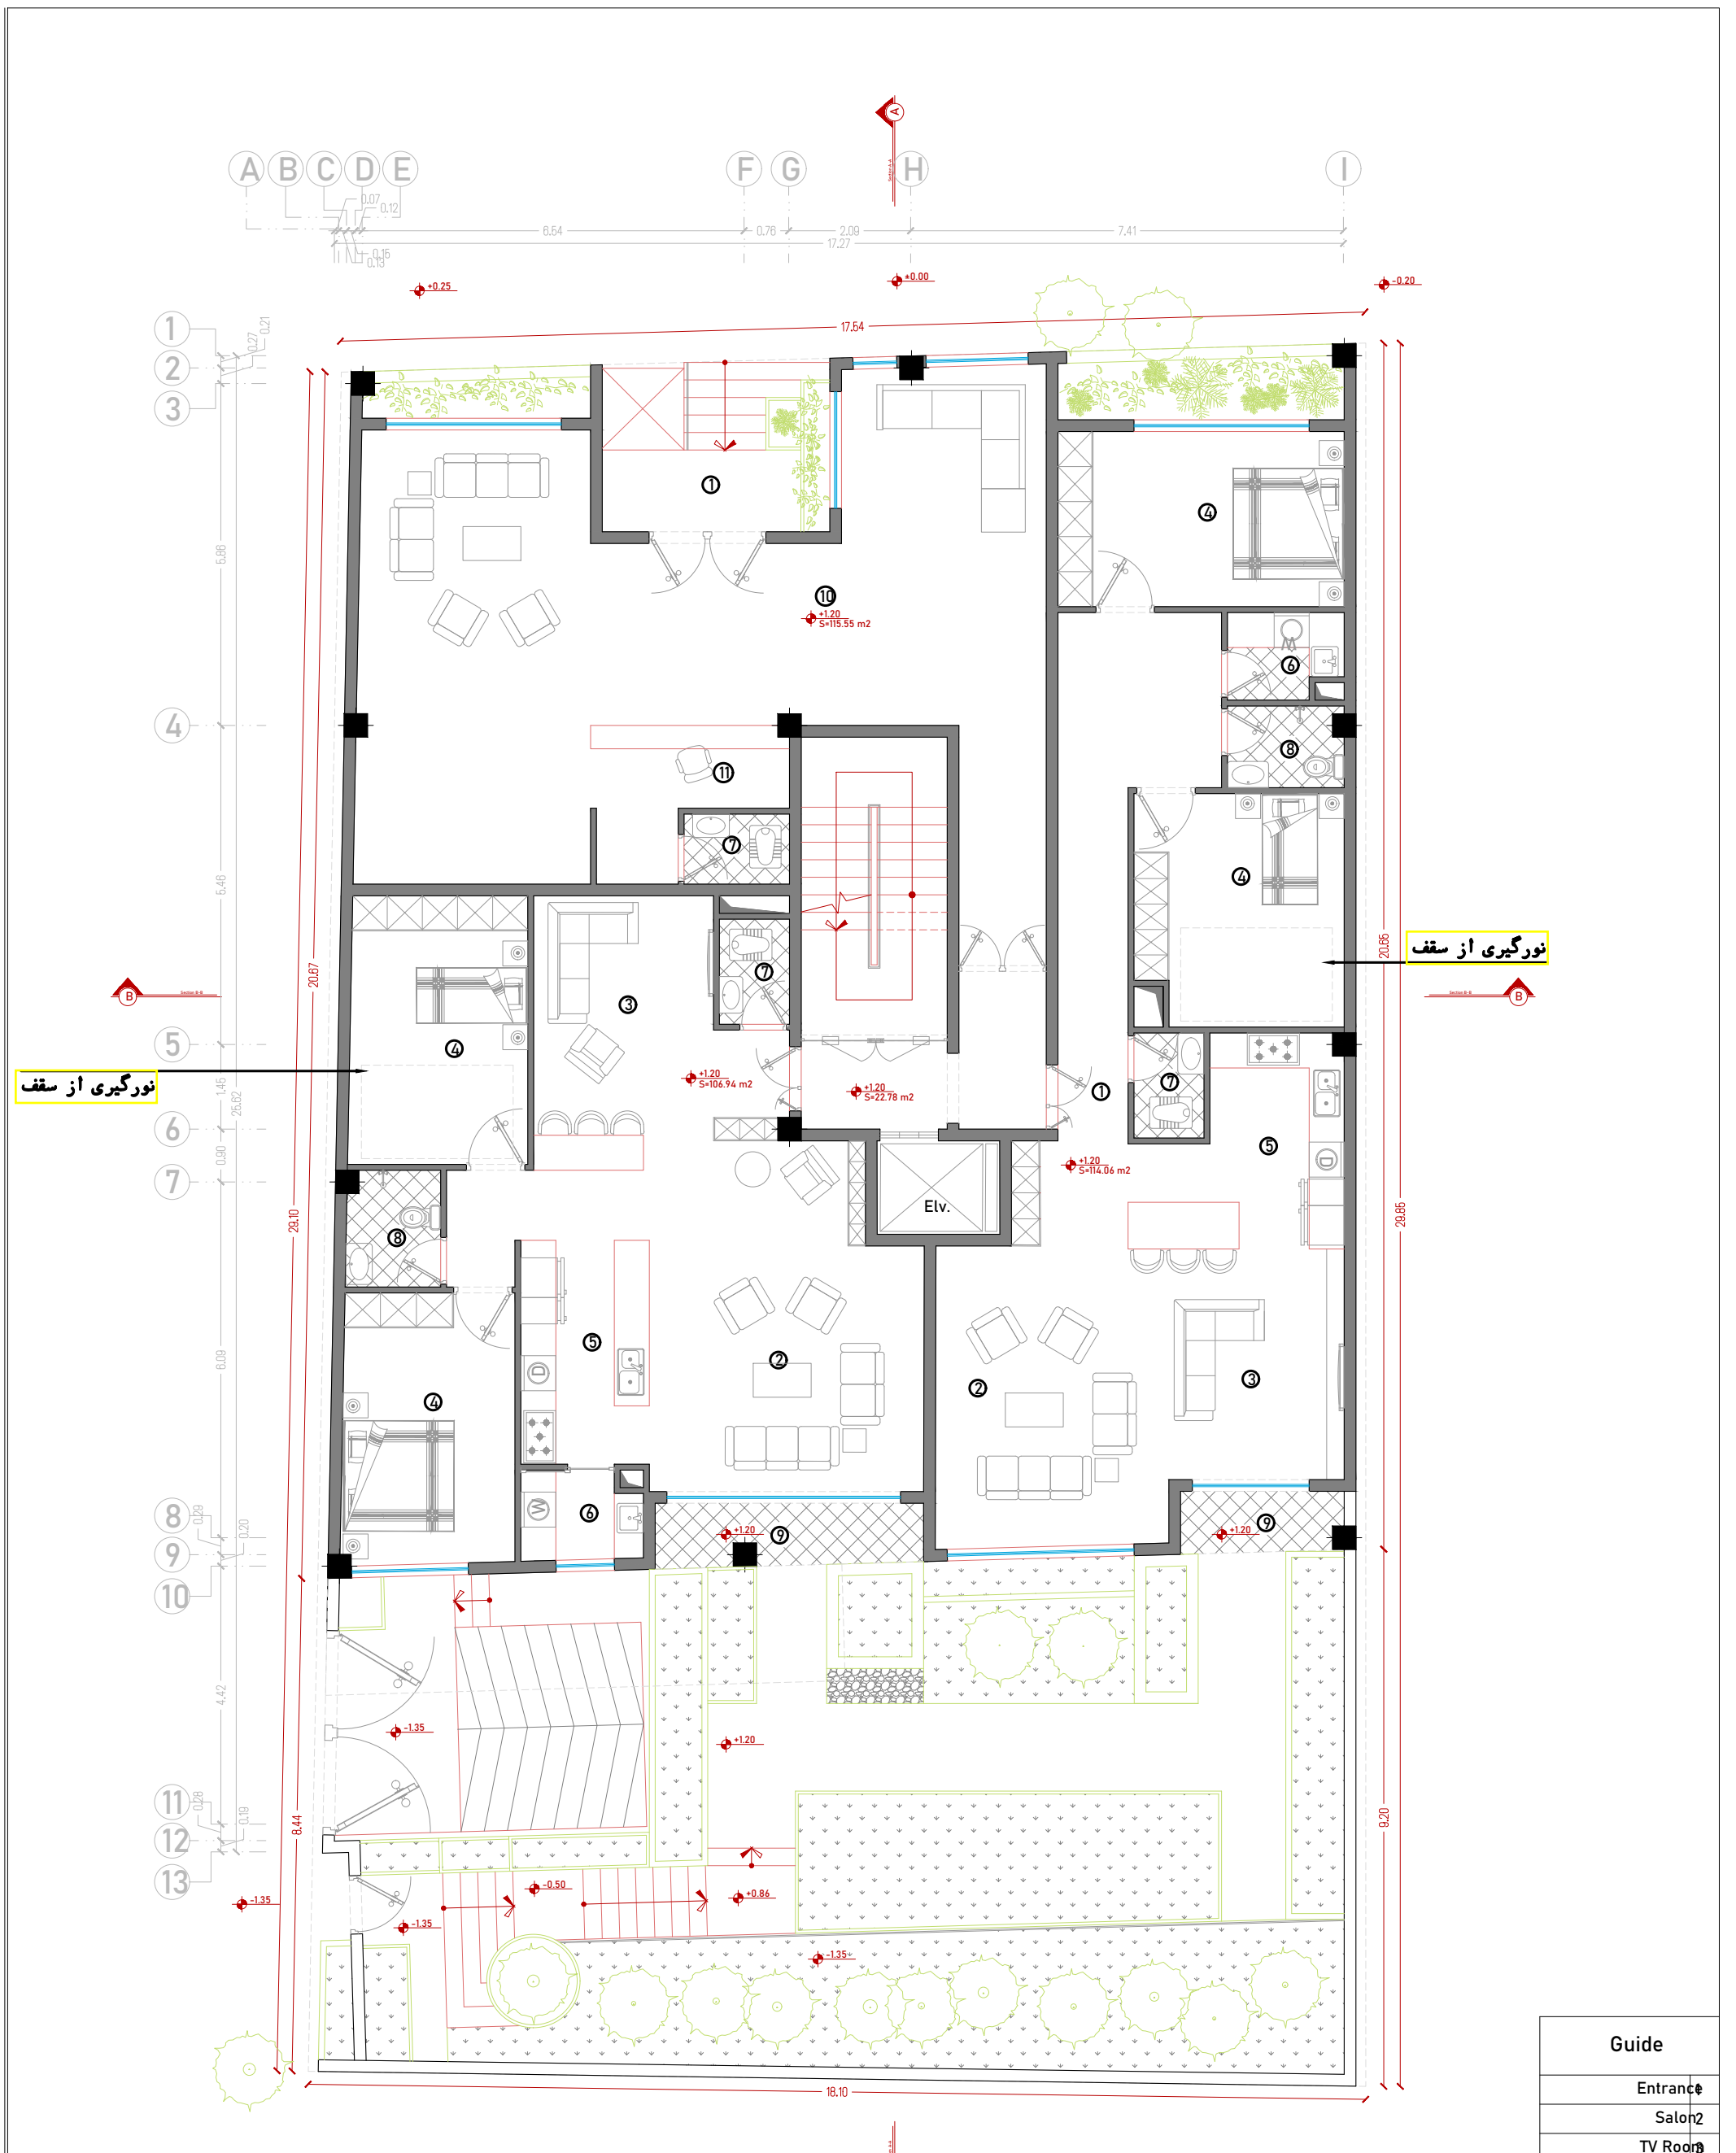


نورگیری از سقف

نورگیری از سقف

Functional	Meterage
Residential	221
Stair	22.78
Lobby	115.55
Total	359.33

Guide	
Entrance	1
Salon	2
TV Room	3
Bedroom	4
Kitchen	5
Laundry	6
WC	7
Bathroom	8
Terrace	9
Lobby	10
Security	11

Title: Ground Floor Plan

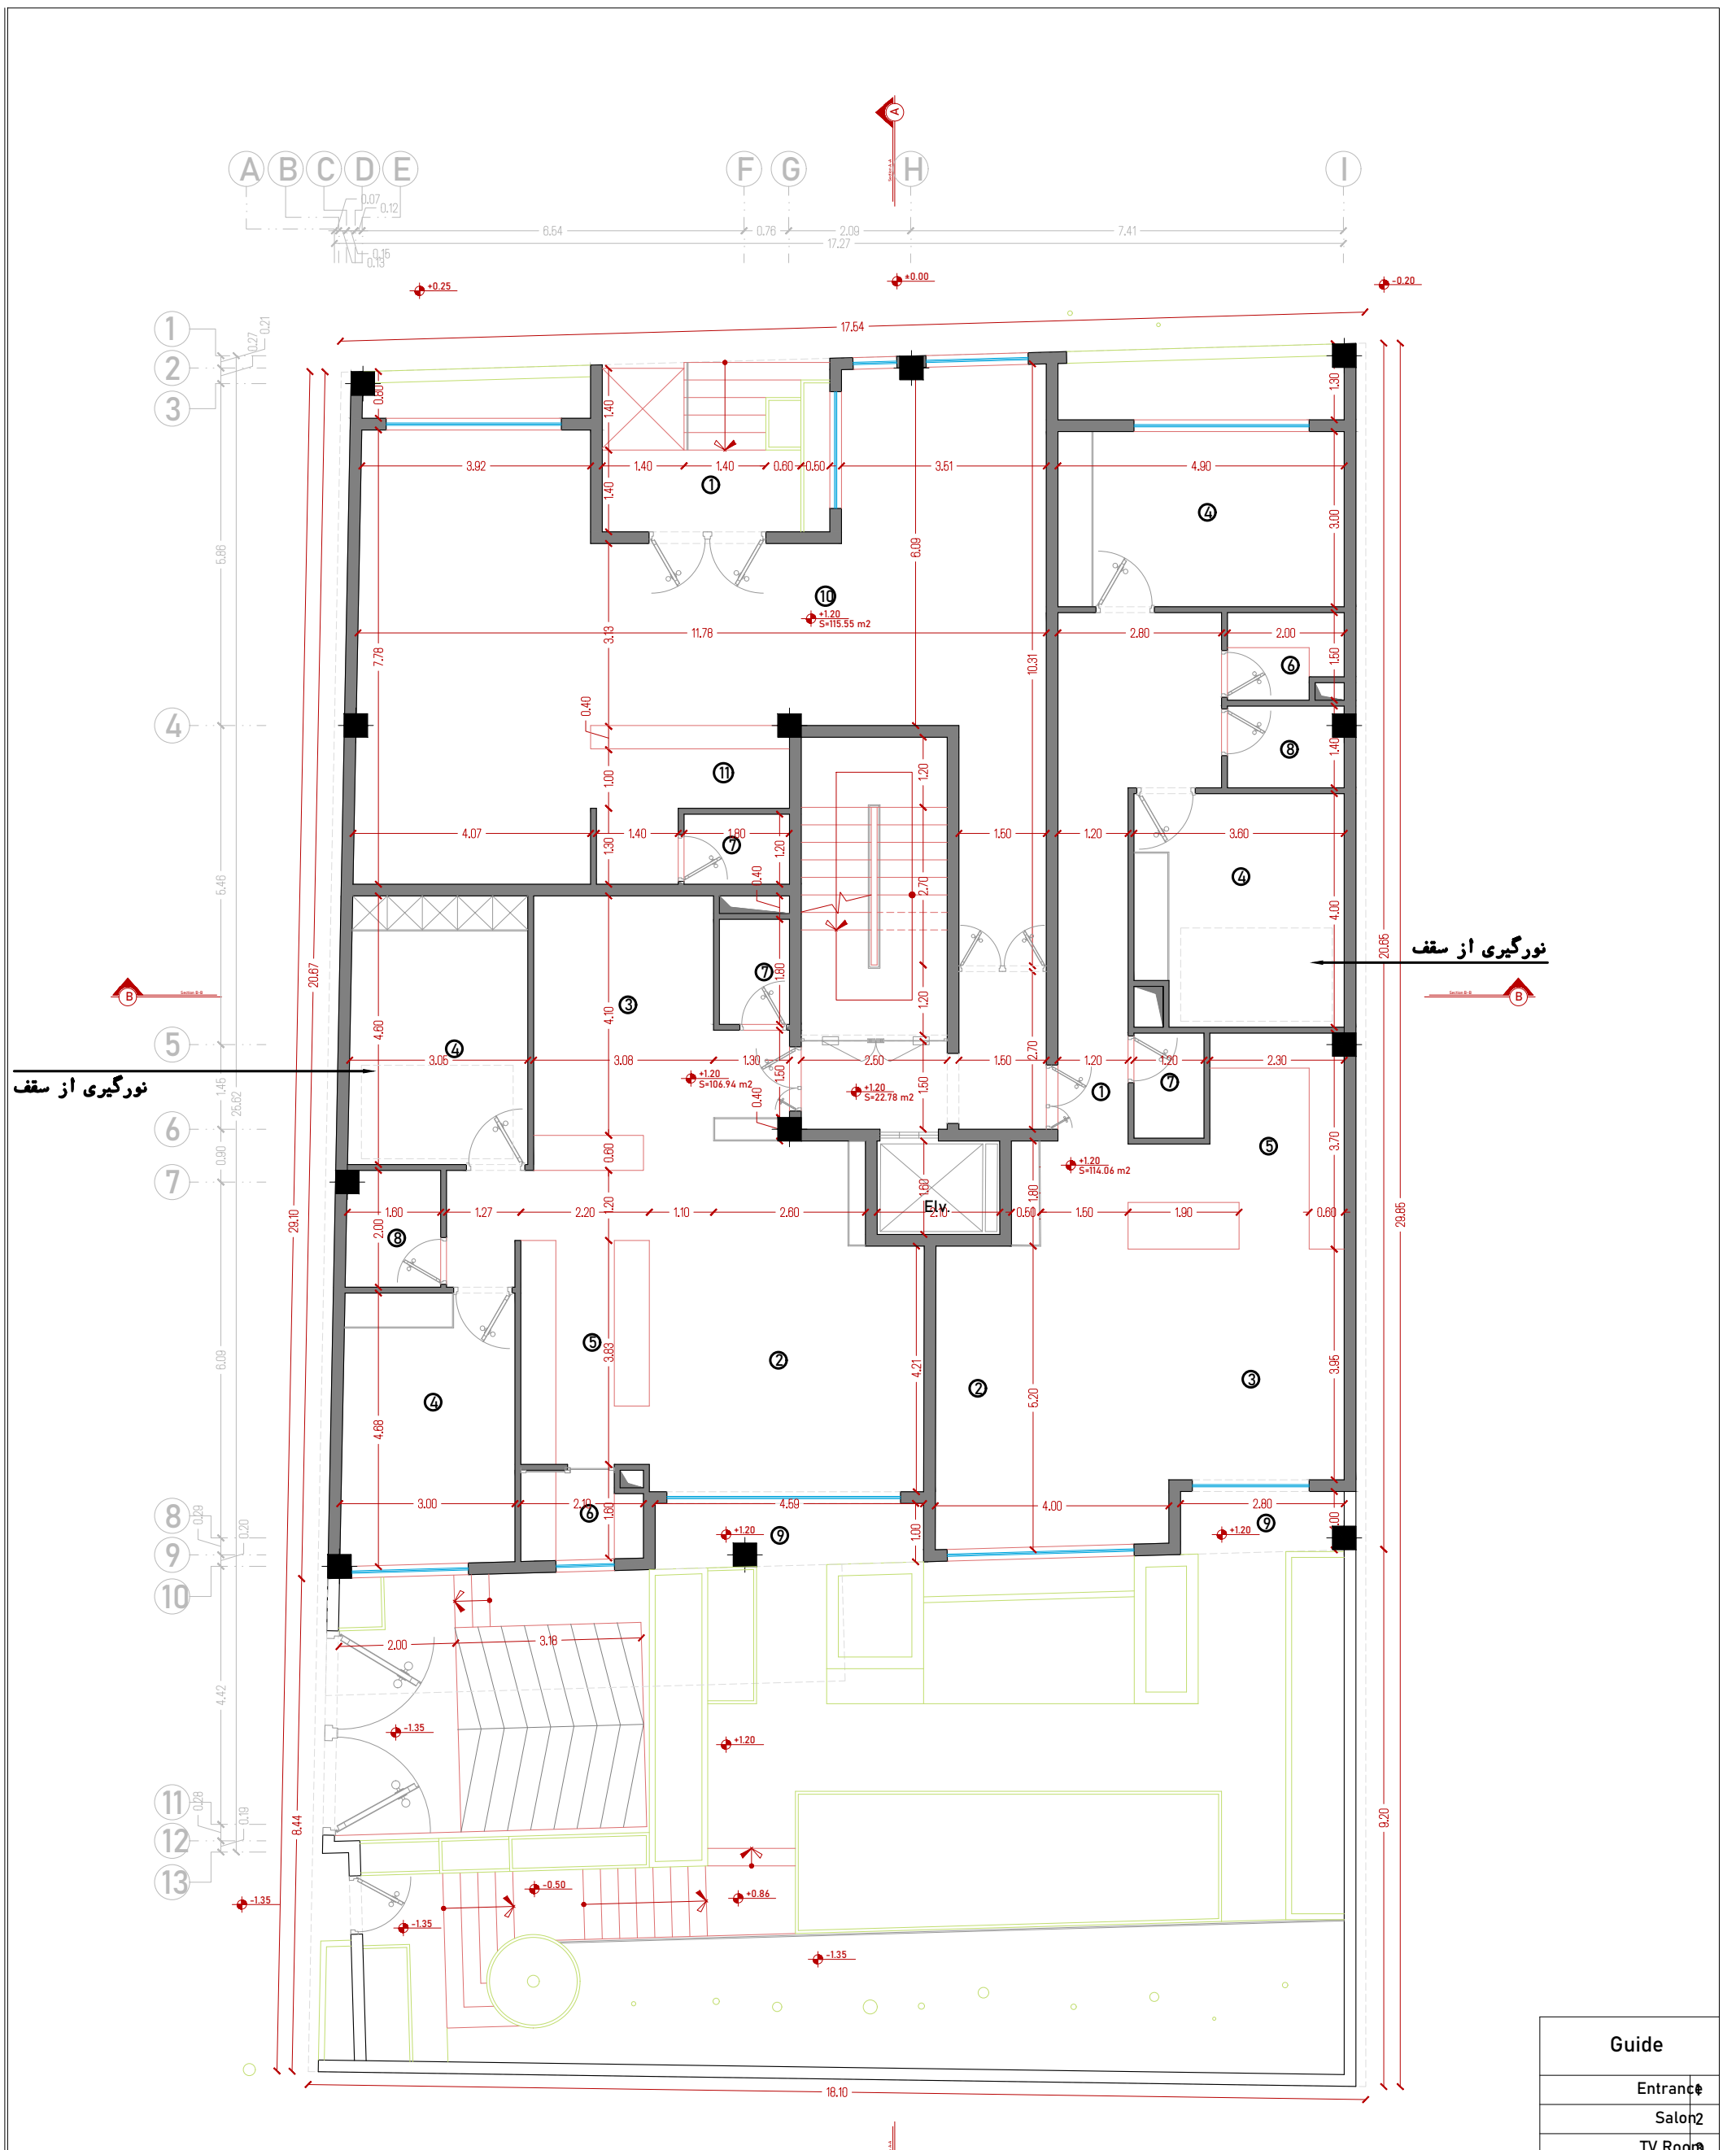

نورگیری از سقف

نورگیری از سقف

Functional	Meterage
Residential	221
Stair	22.78
Lobby	115.55
Total	359.33

Guide	
Entrance	1
Salon	2
TV Room	3
Bedroom	4
Kitchen	5
Laundry	6
WC	7
Bathroom	8
Terrace	9
Lobby	10
Security	11


Title: Ground Floor Plan



Functional	Meterage
Residential	351.16
Stair	24.93
Void	14.71
Total	390.80

Guide	
Entranc	⊕
Salon	2
TV Room	3
Bedroom	4
Kitchen	5
Laundry	6
WC	7
Bathroom	8
Terrac	9

Title: Typical Plan

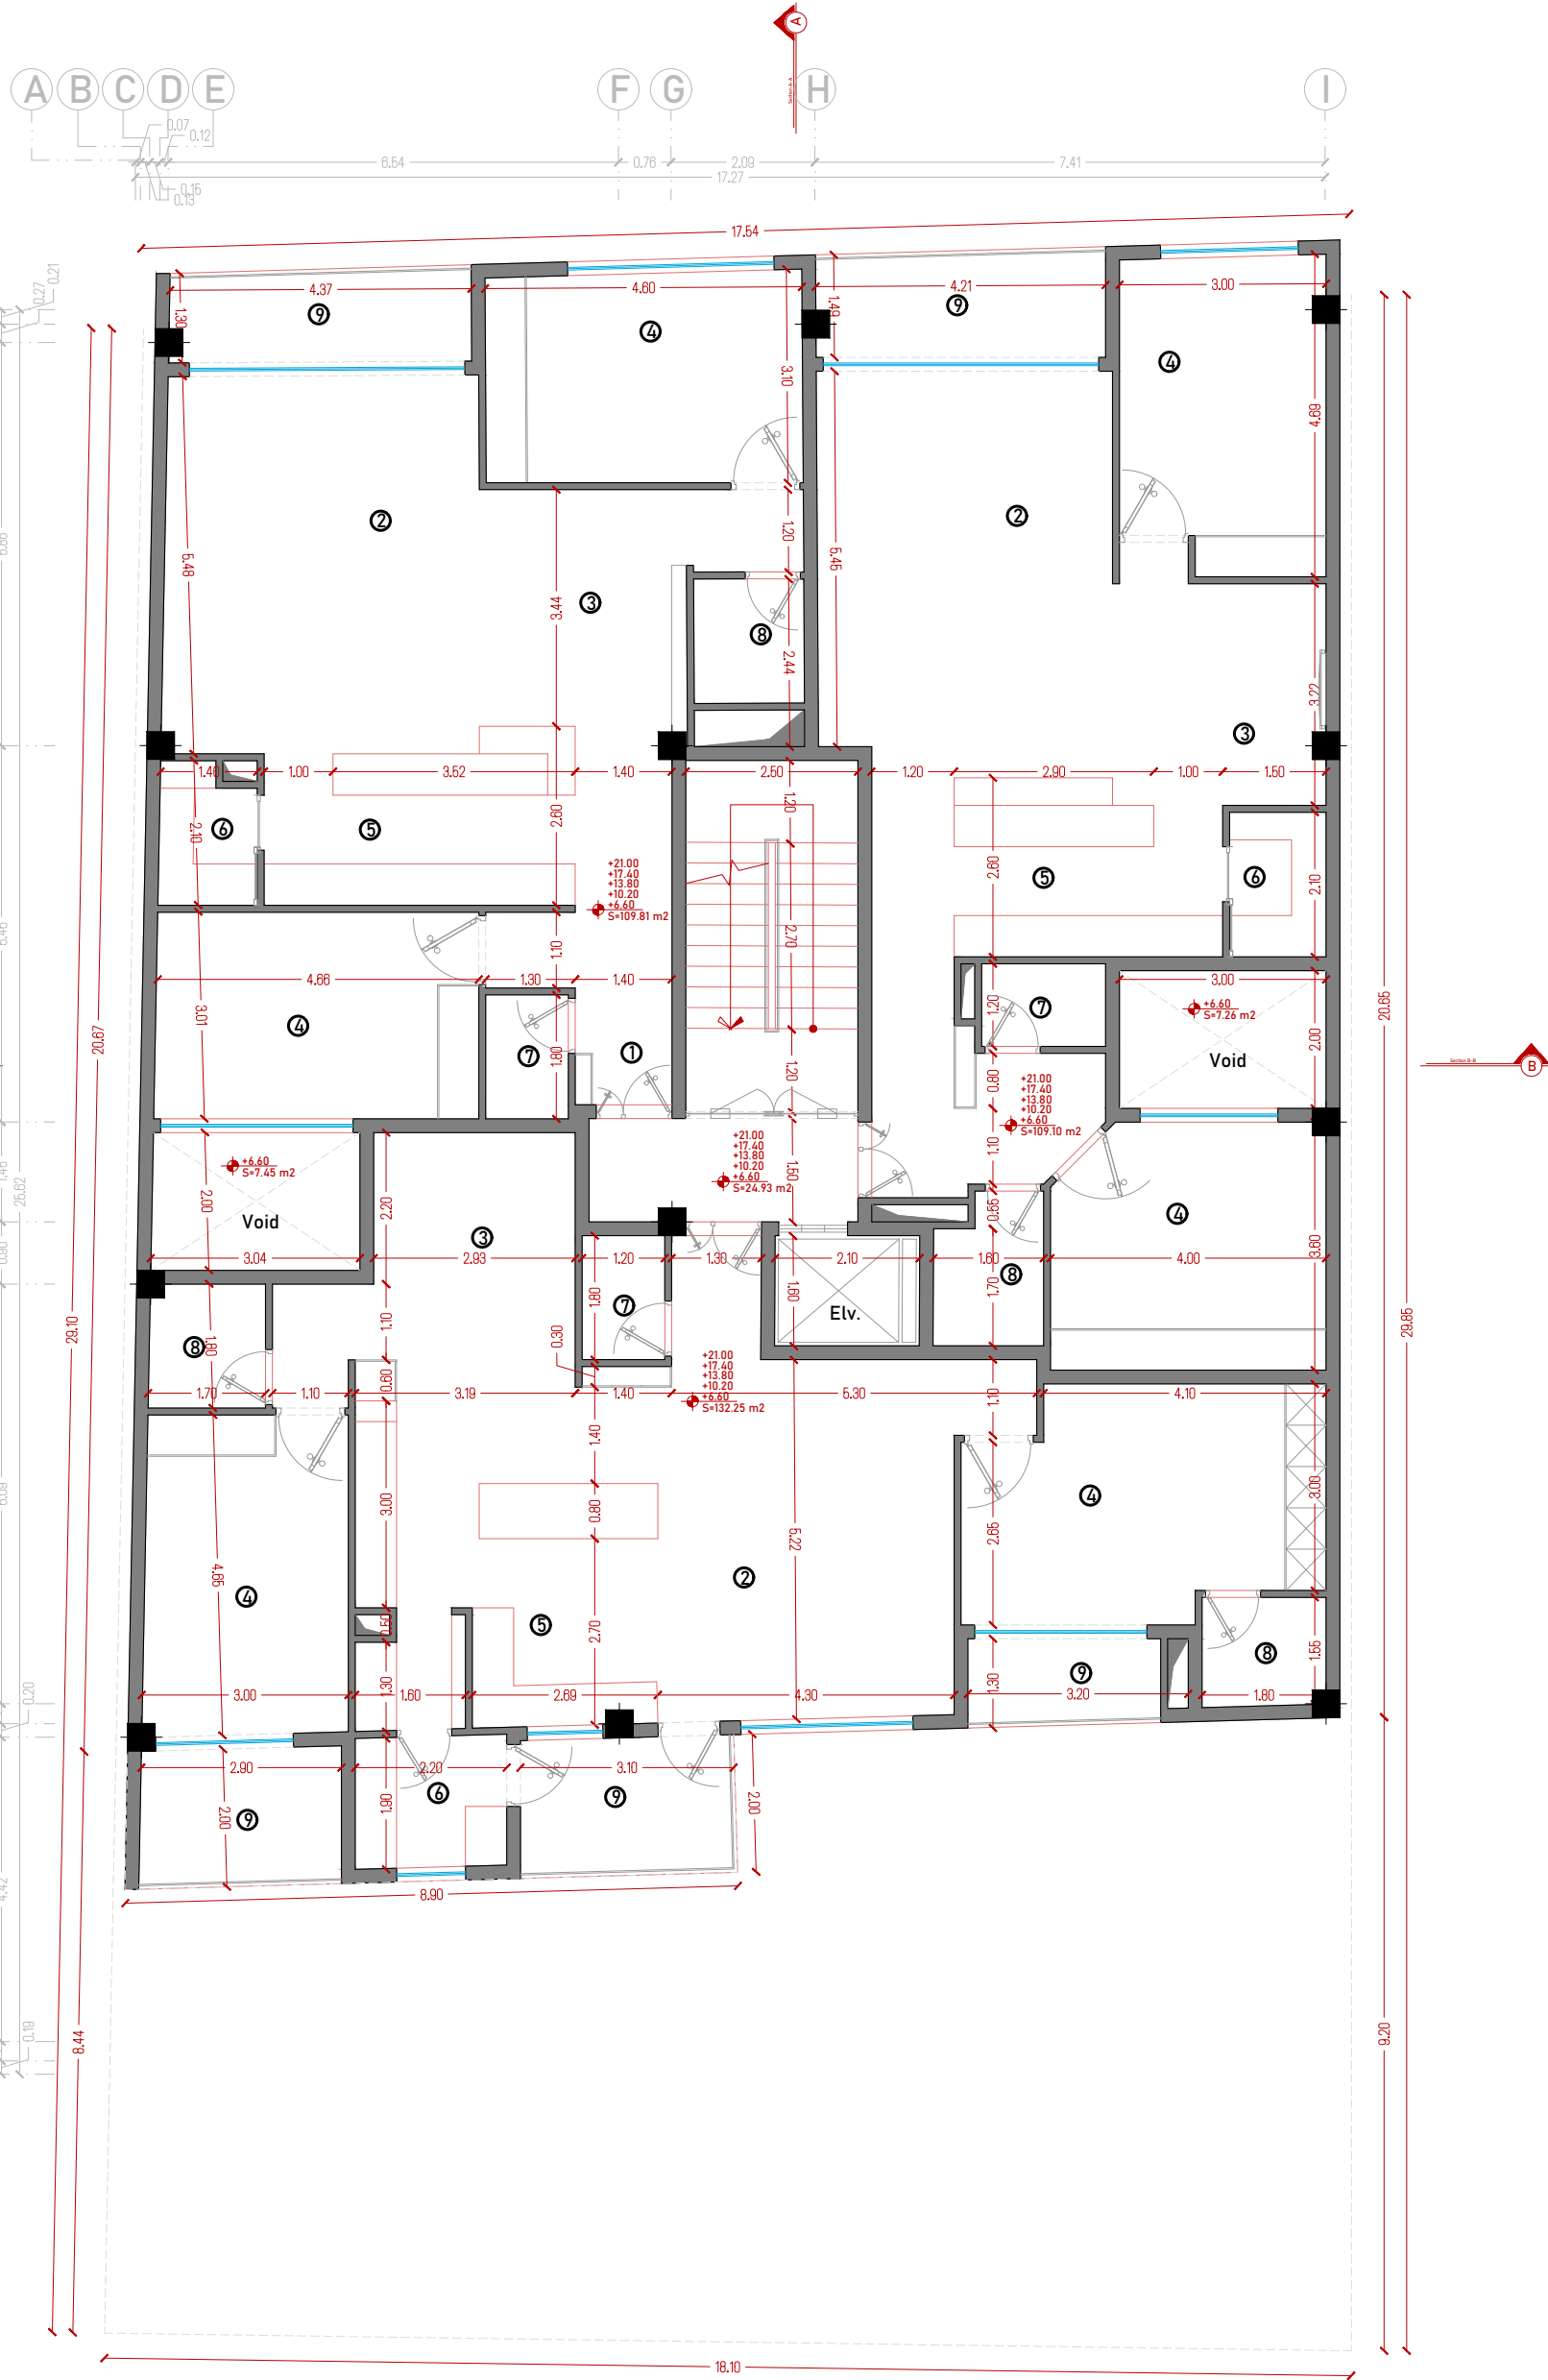

Functional	Meterage
Residential	351.16
Stair	24.93
Void	14.71
Total	390.80

Guide	
Entranc	Ⓐ
Salon	Ⓐ
TV Room	Ⓐ
Bedroom	Ⓐ
Kitchen	Ⓐ
Laundry	Ⓐ
WC	Ⓐ
Bathroom	Ⓐ
Terrace	Ⓐ

Title: Typical Plan



Title: Section A-A



Title: Section B-B