




**BASEMENT -3 PLAN**

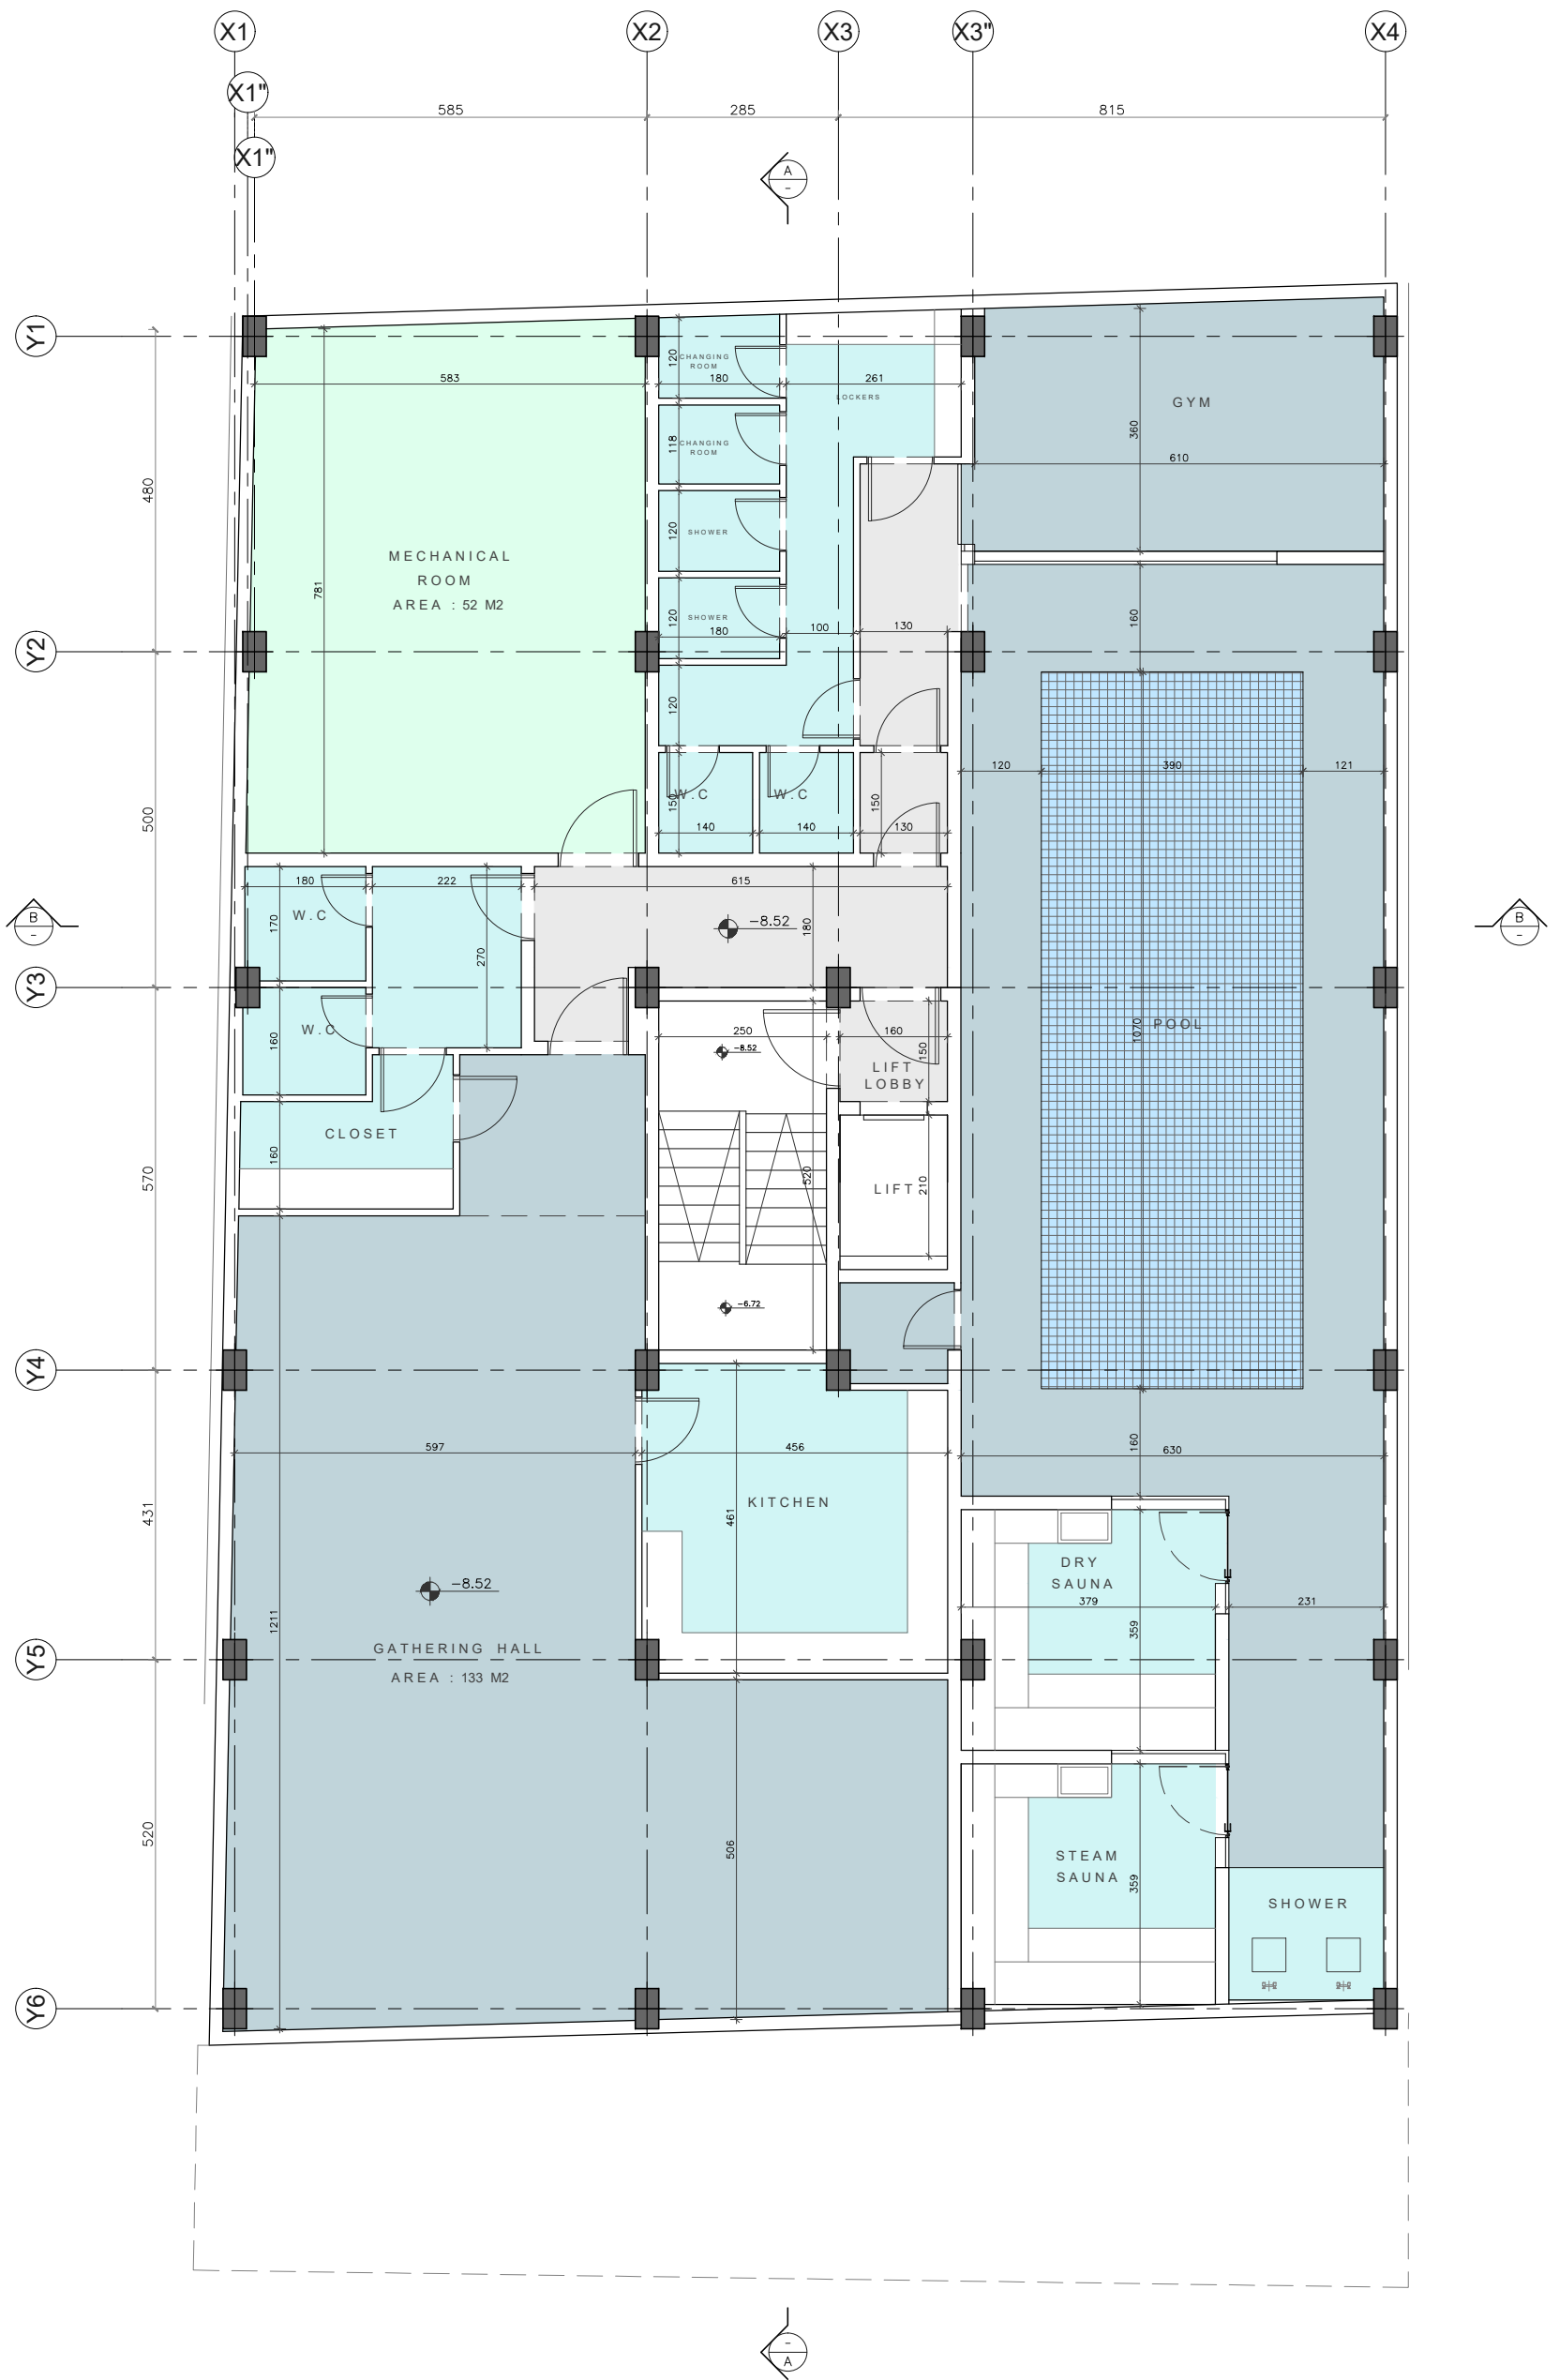


**BASEMENT -3 PLAN**

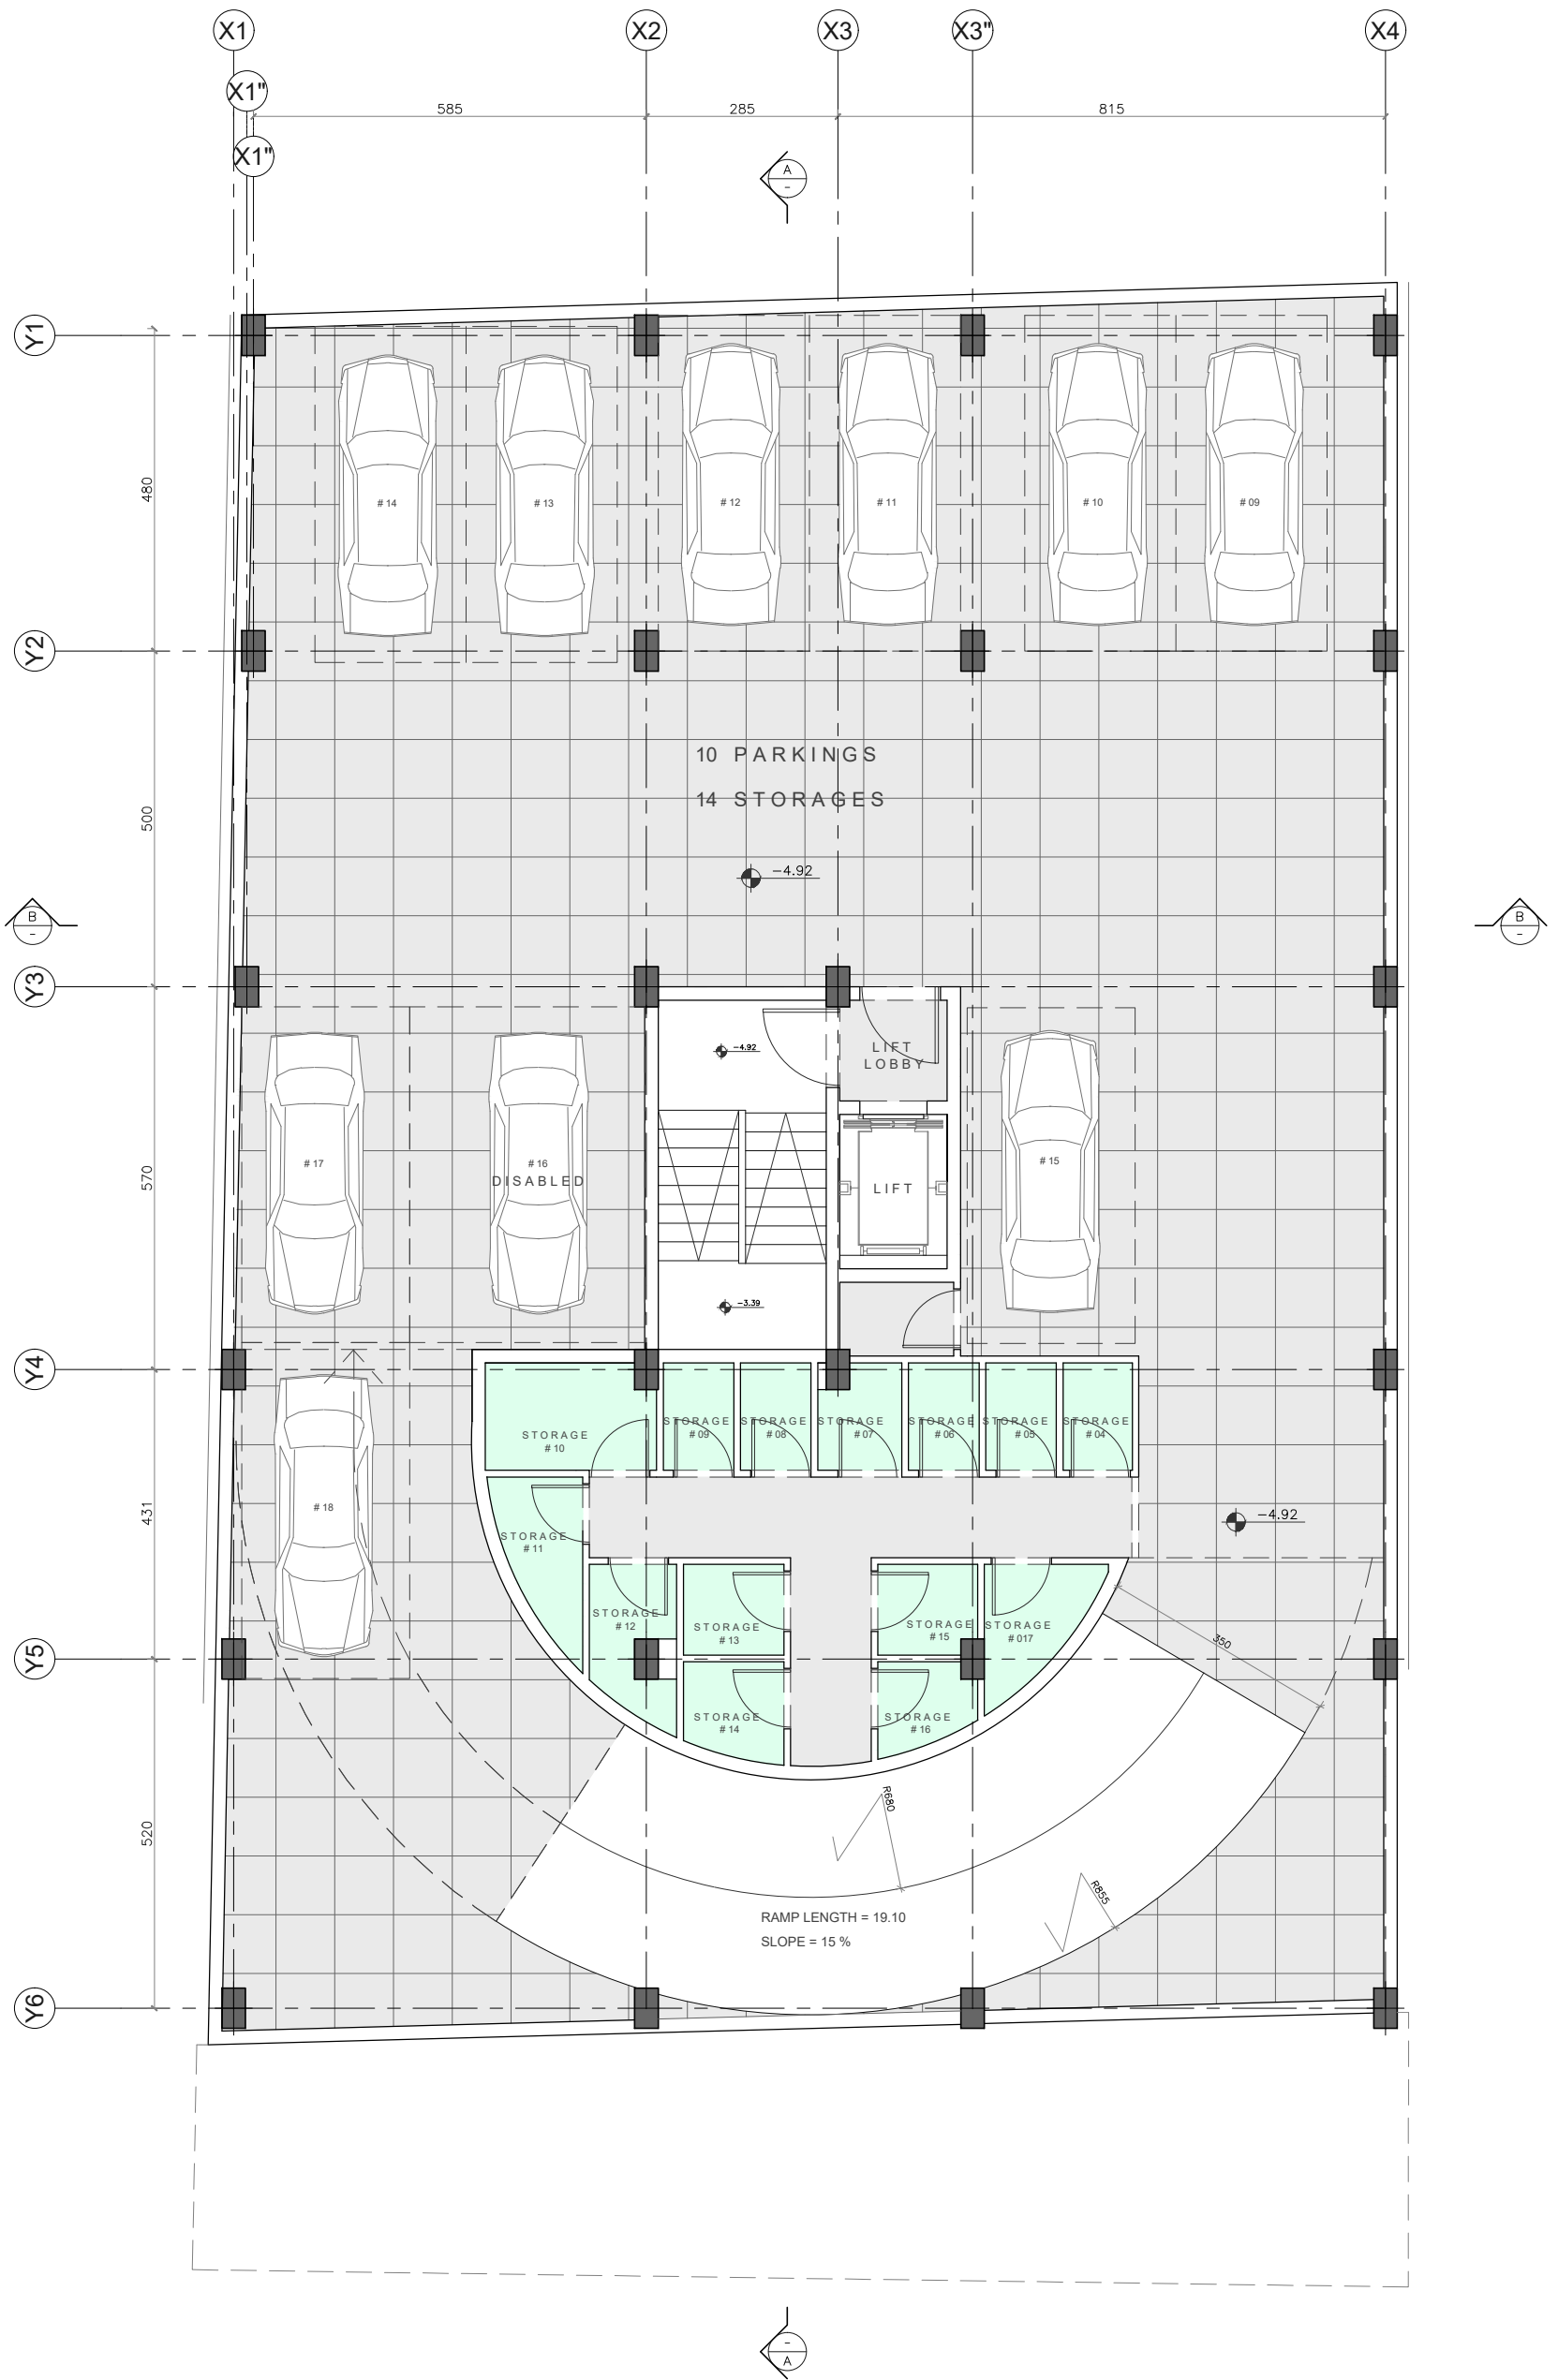


**BASEMENT -2 PLAN**

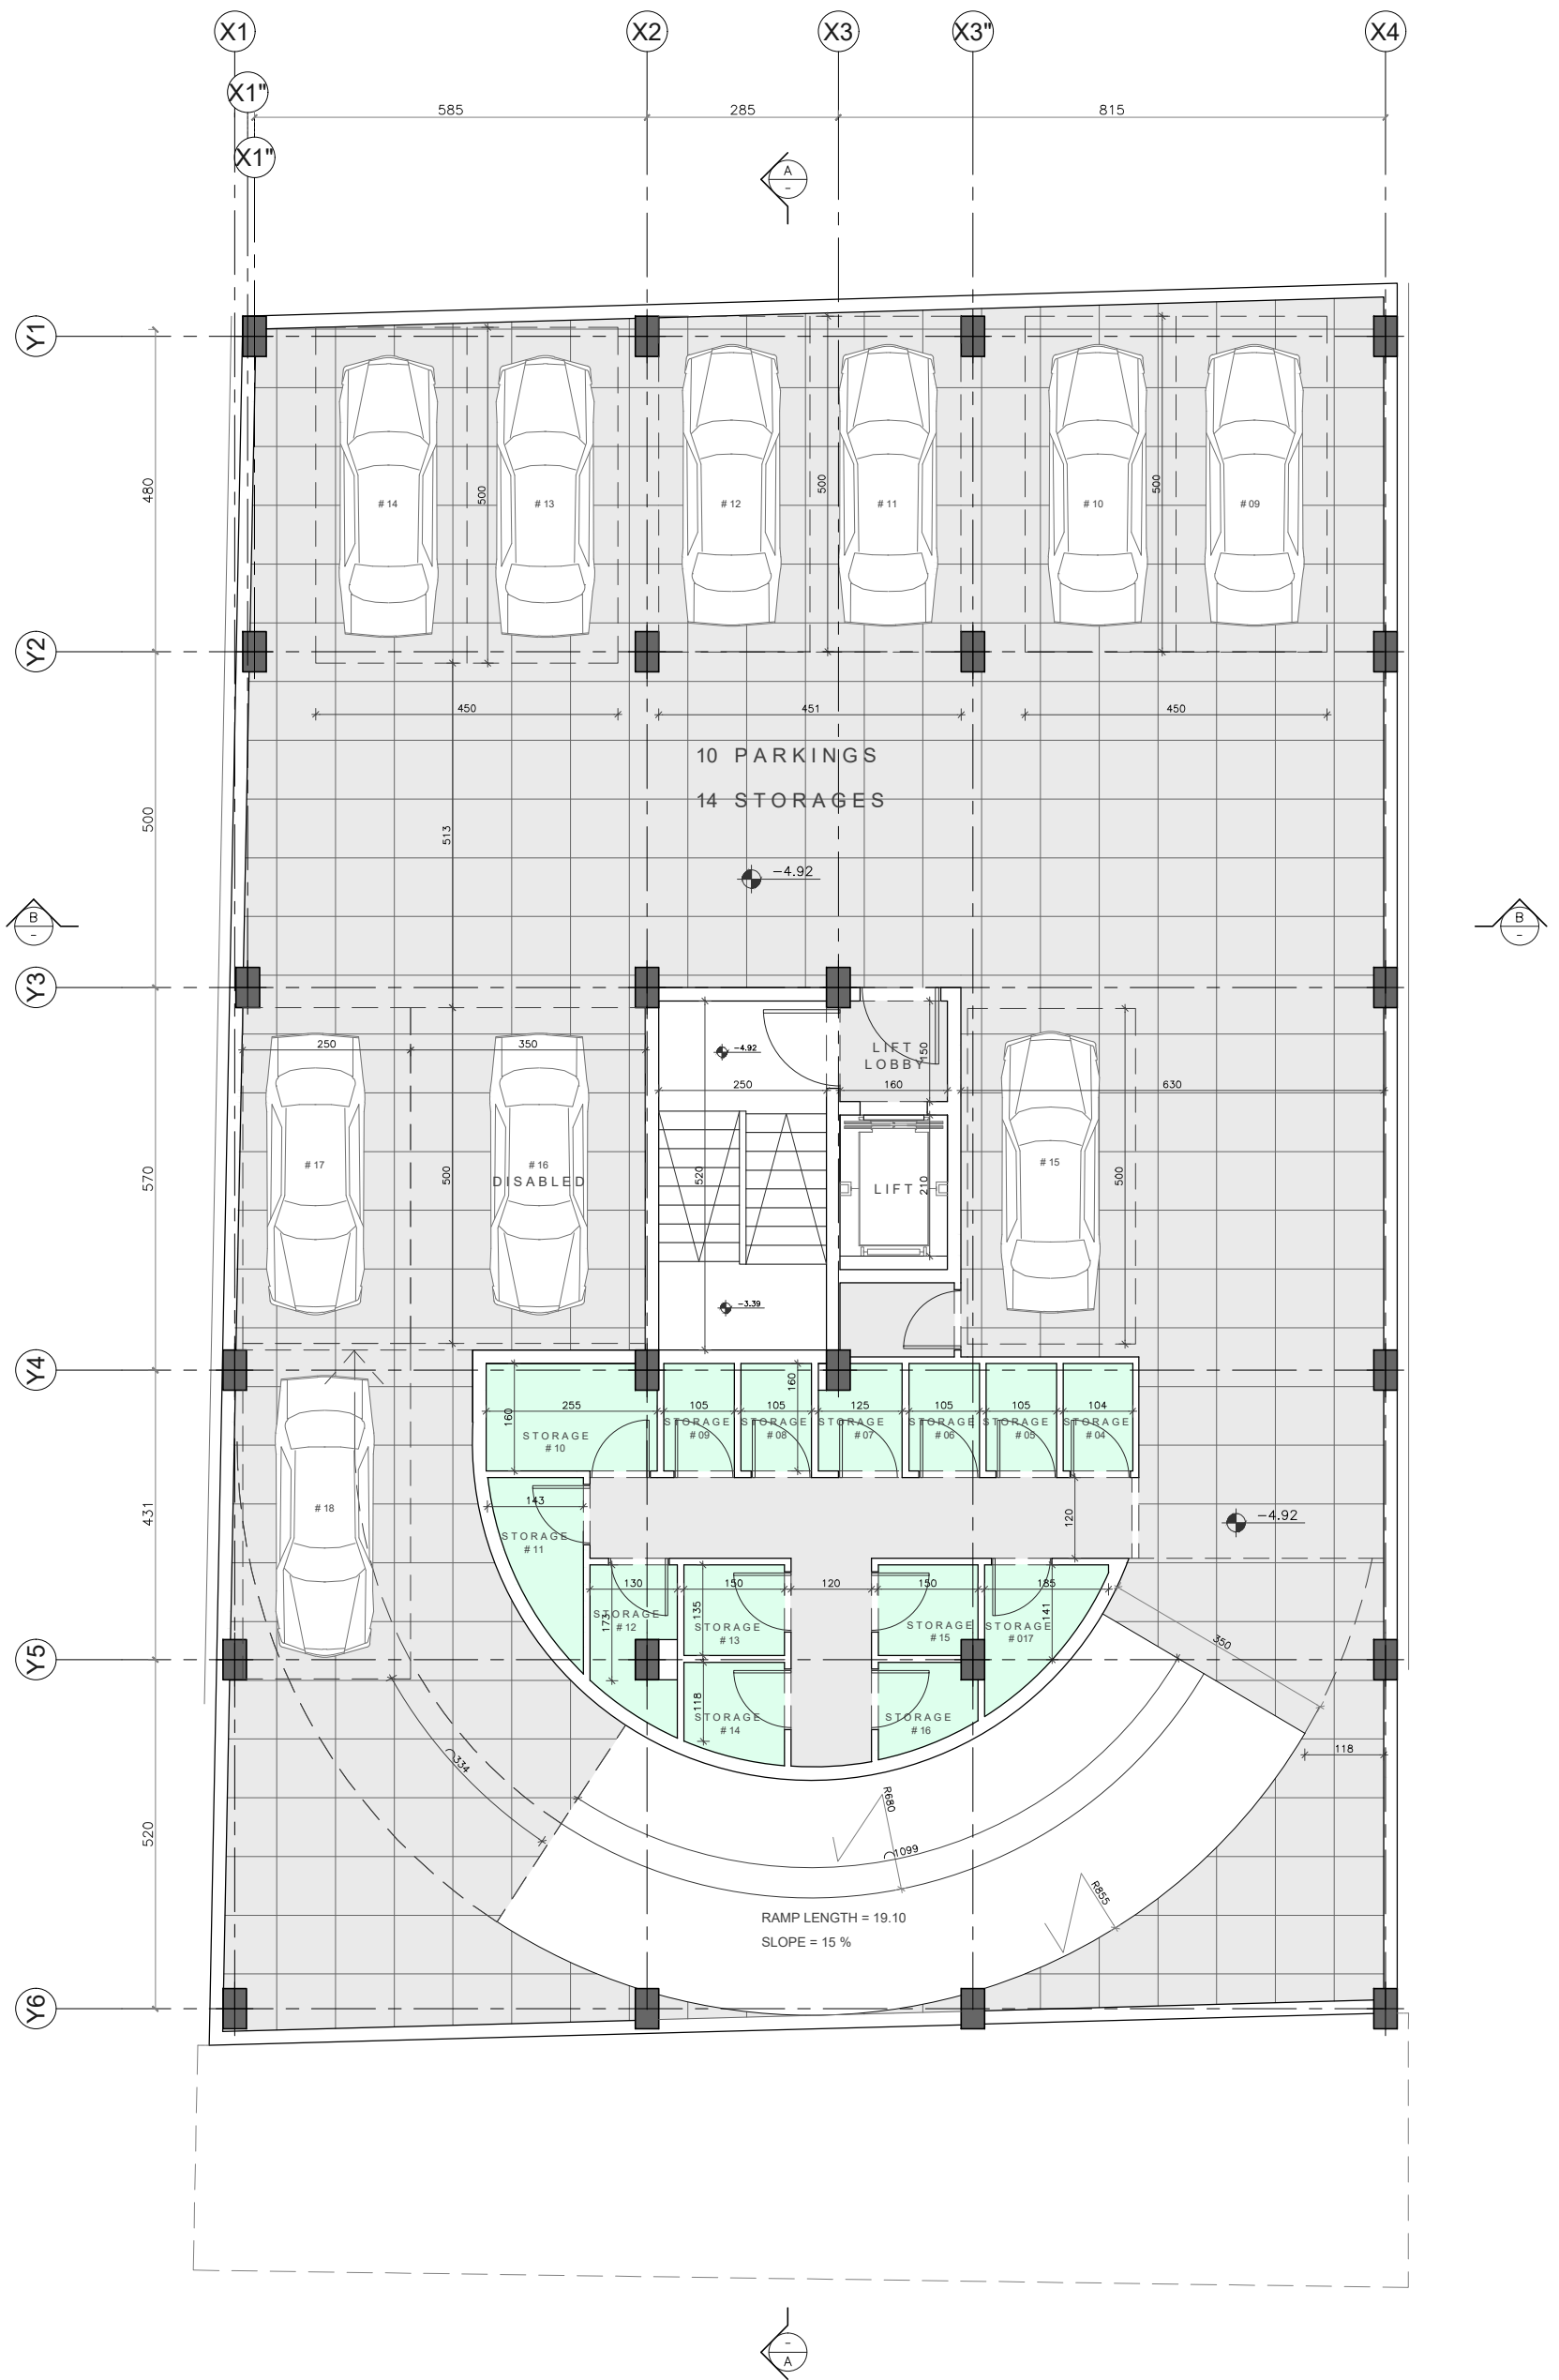


BASEMENT -2 PLAN

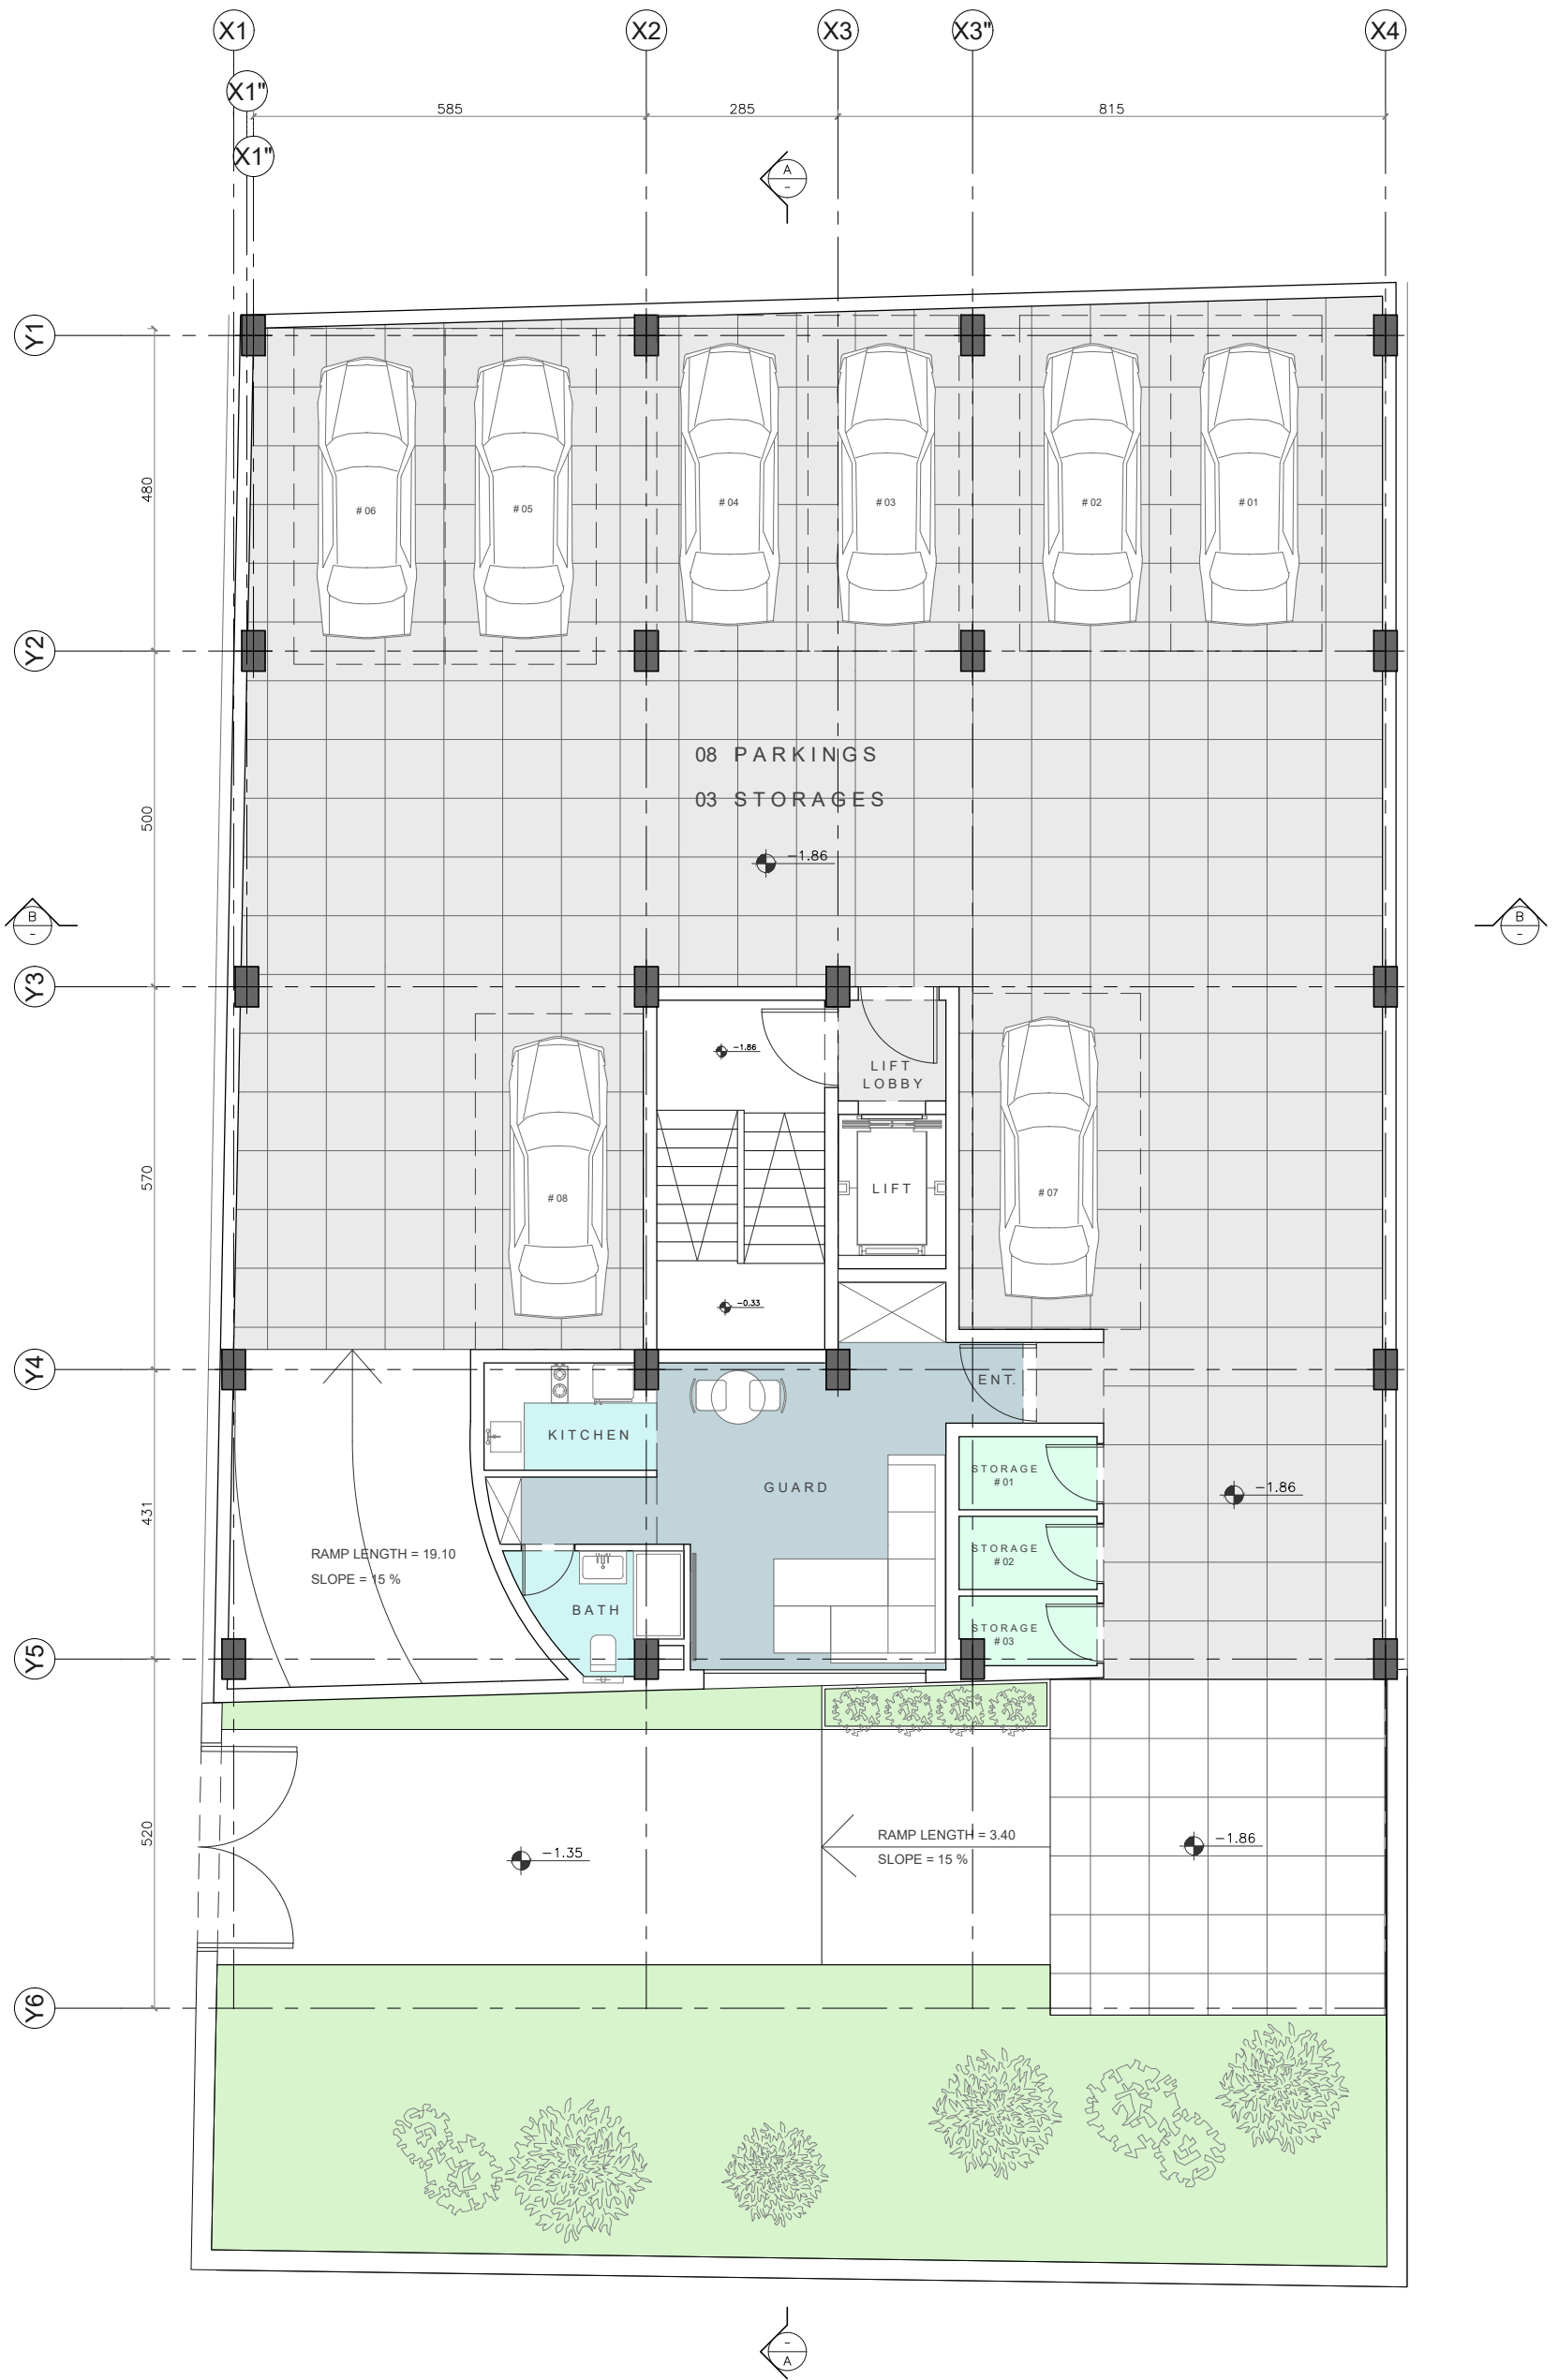


**BASEMENT -1 PLAN**

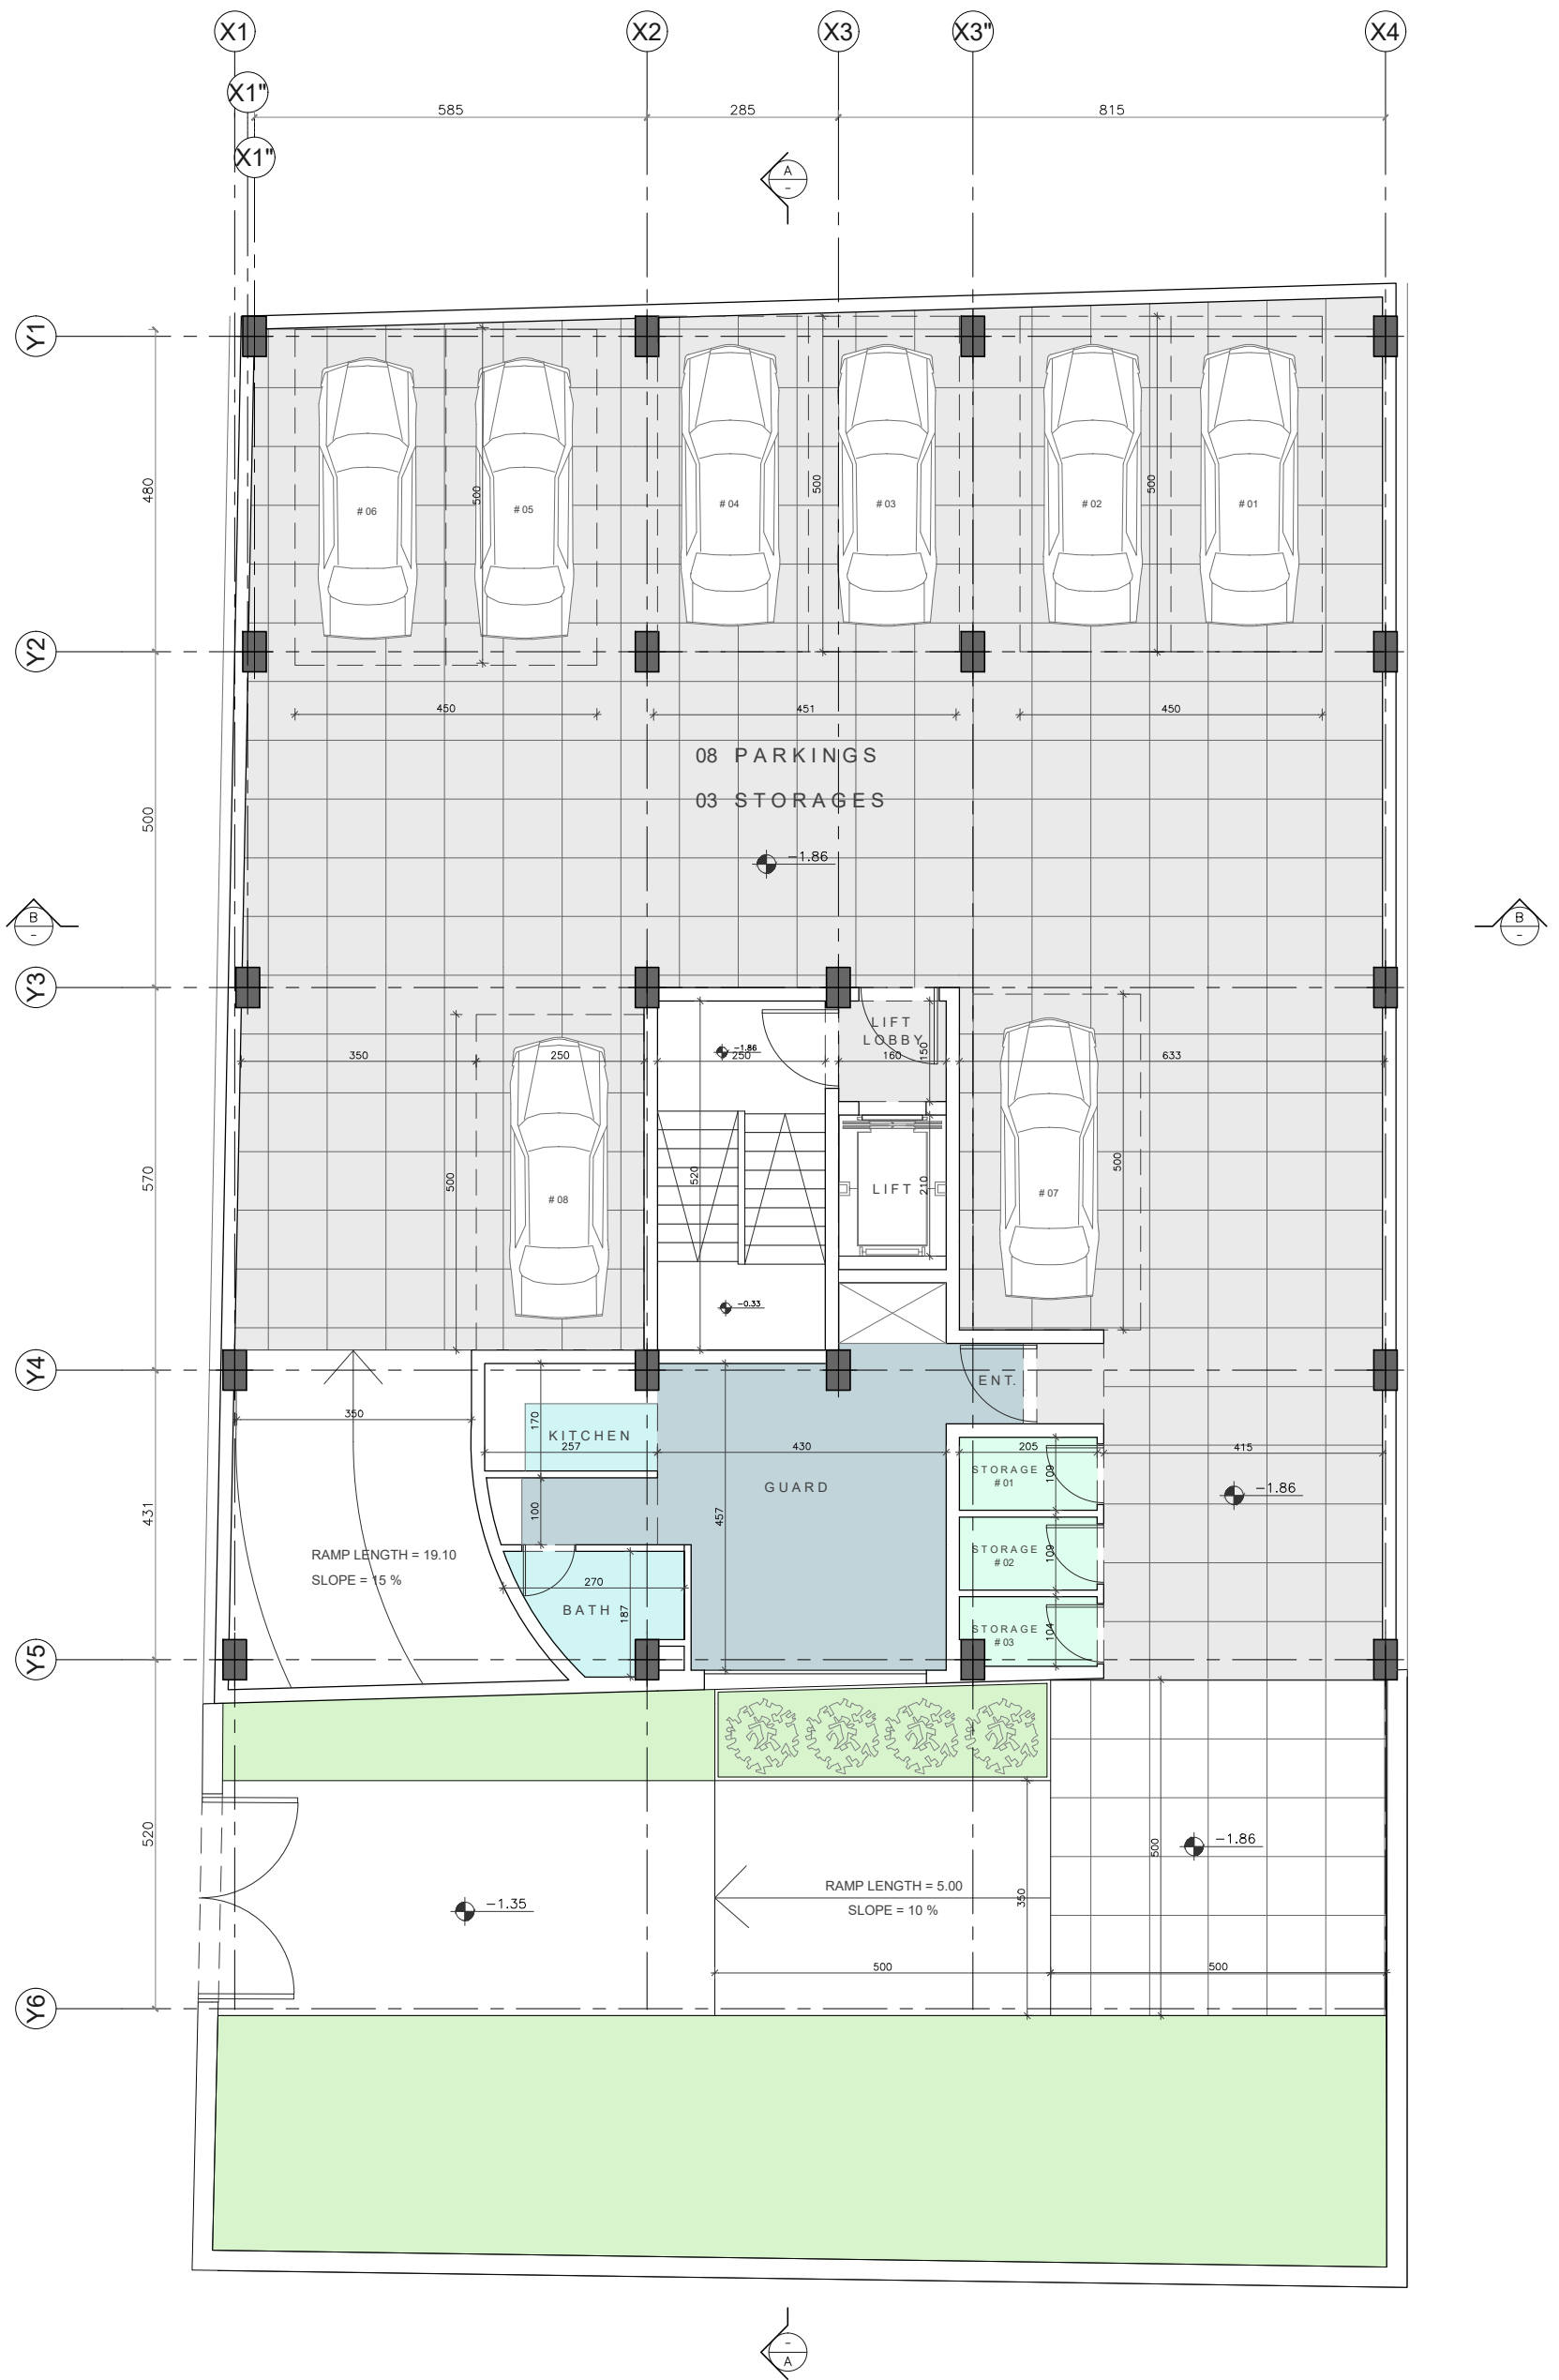

**BASEMENT -1 PLAN**

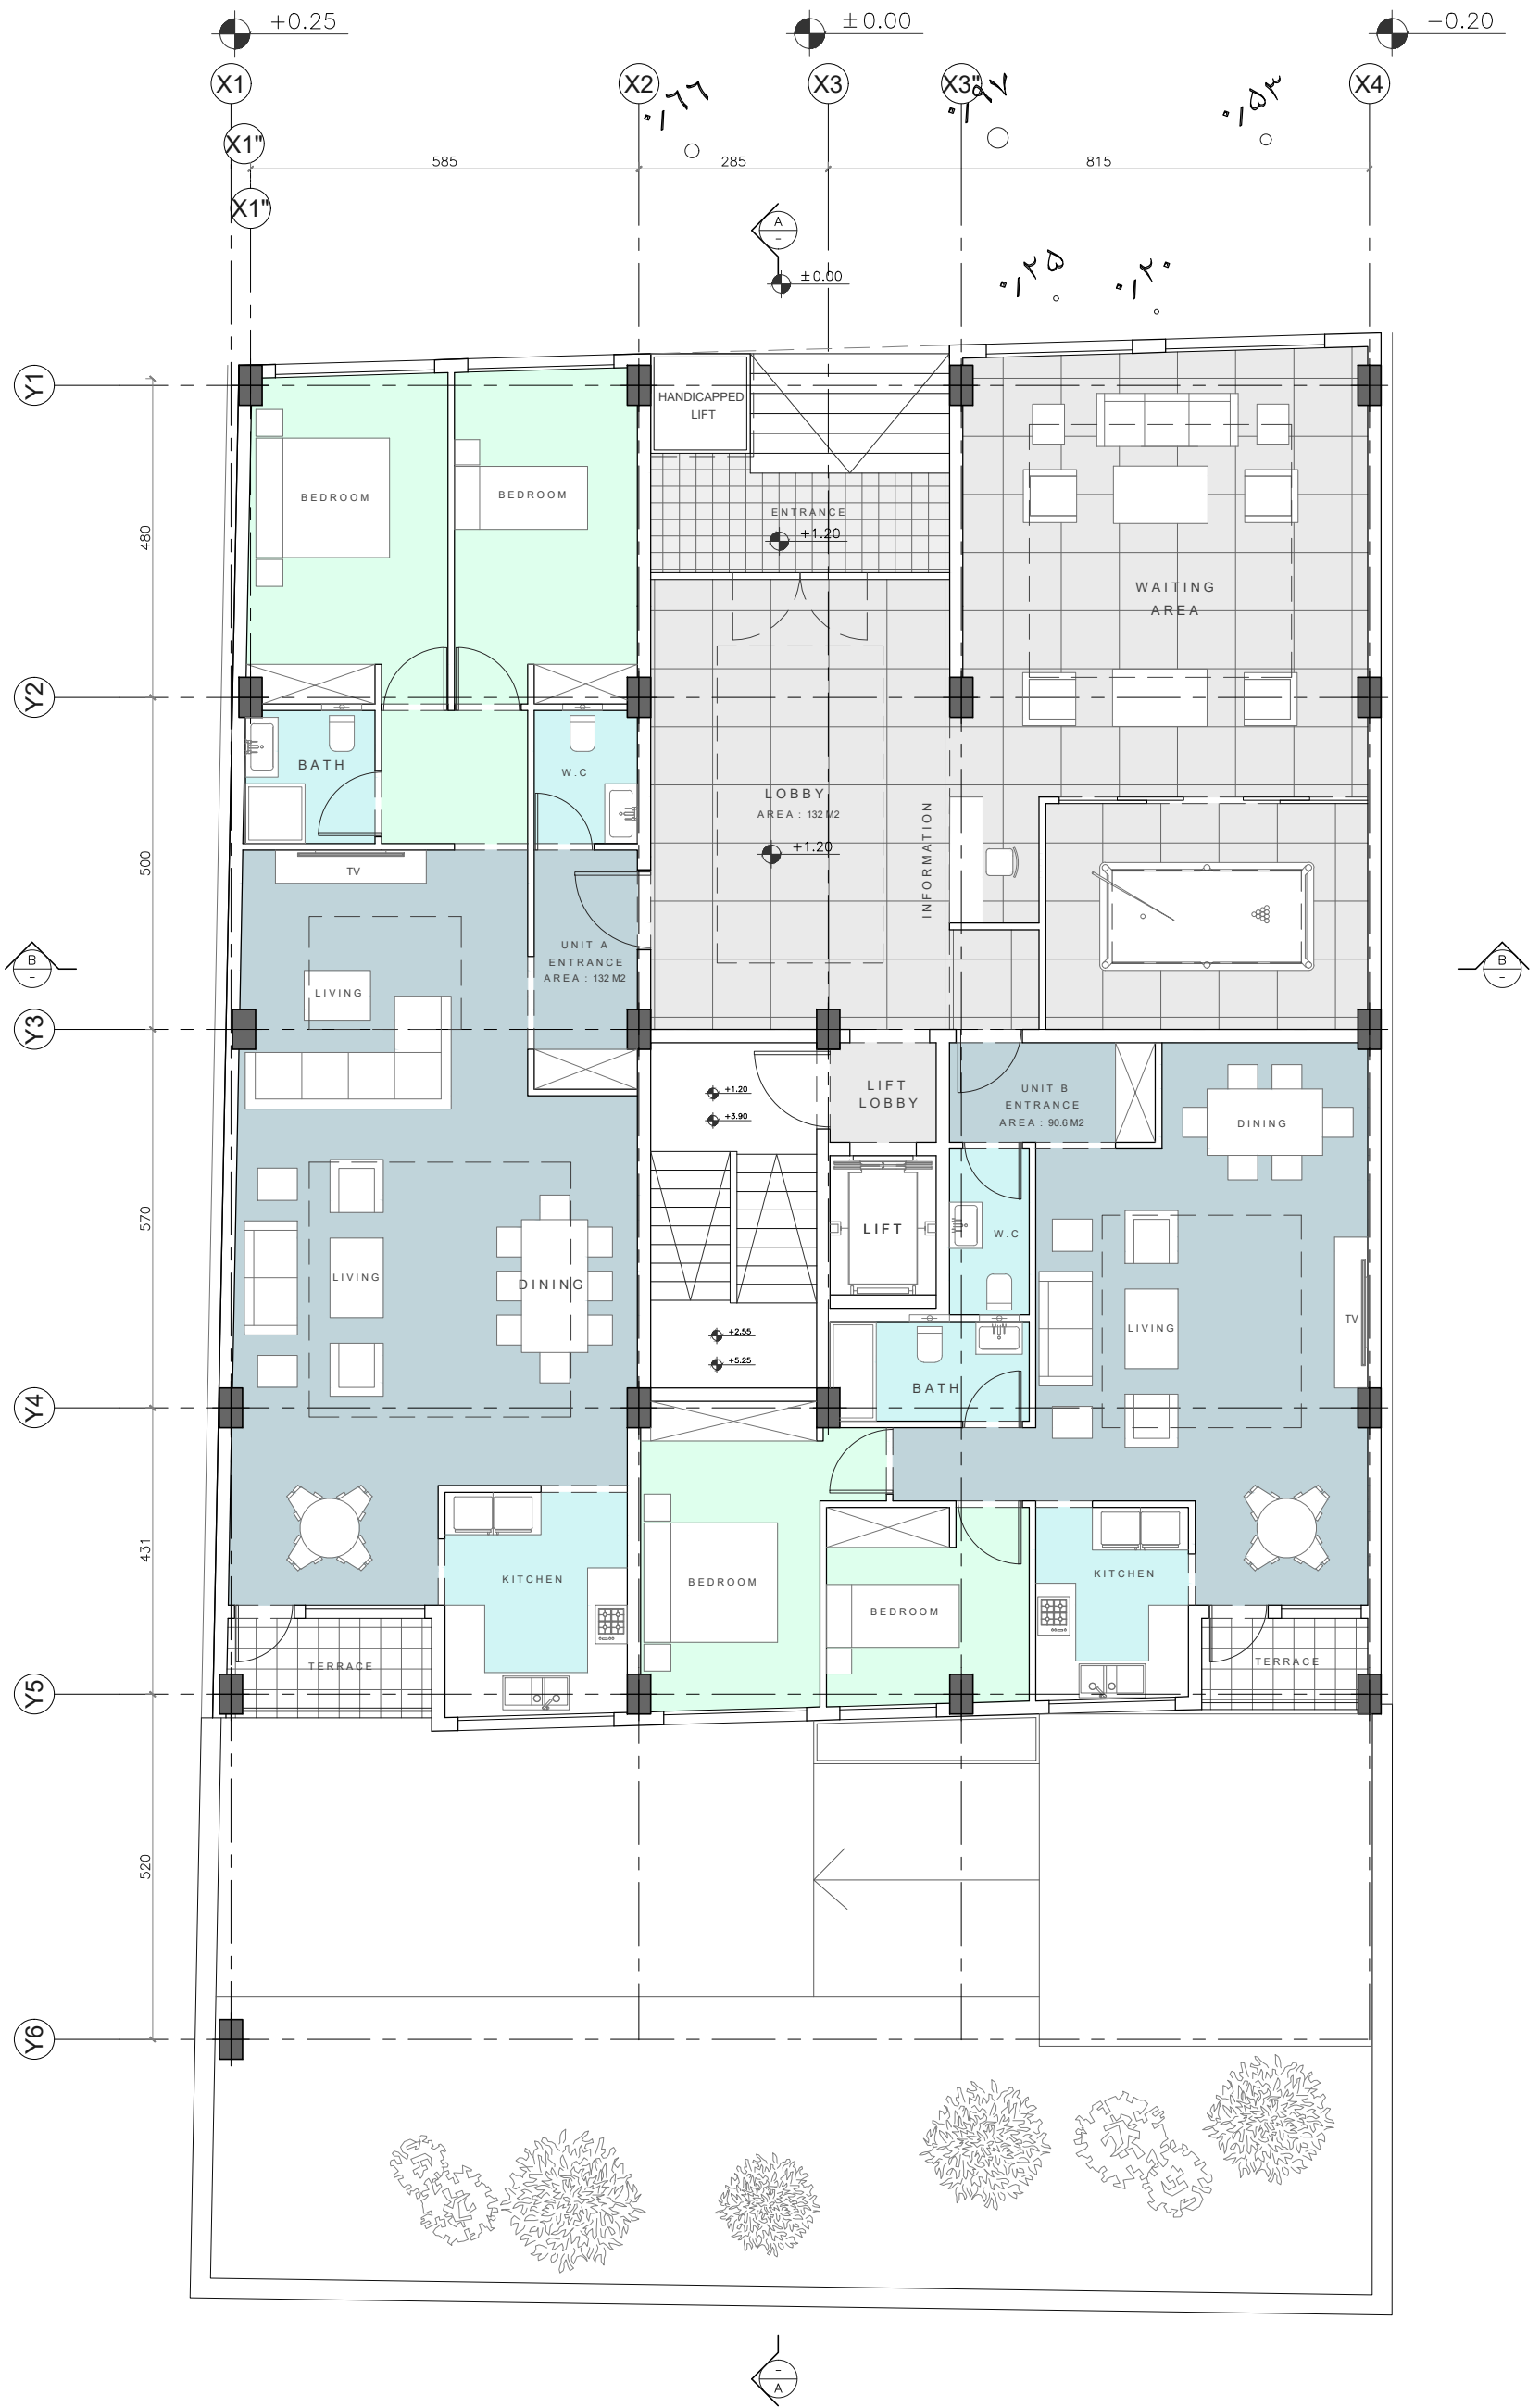


GROUND FLOOR PLAN

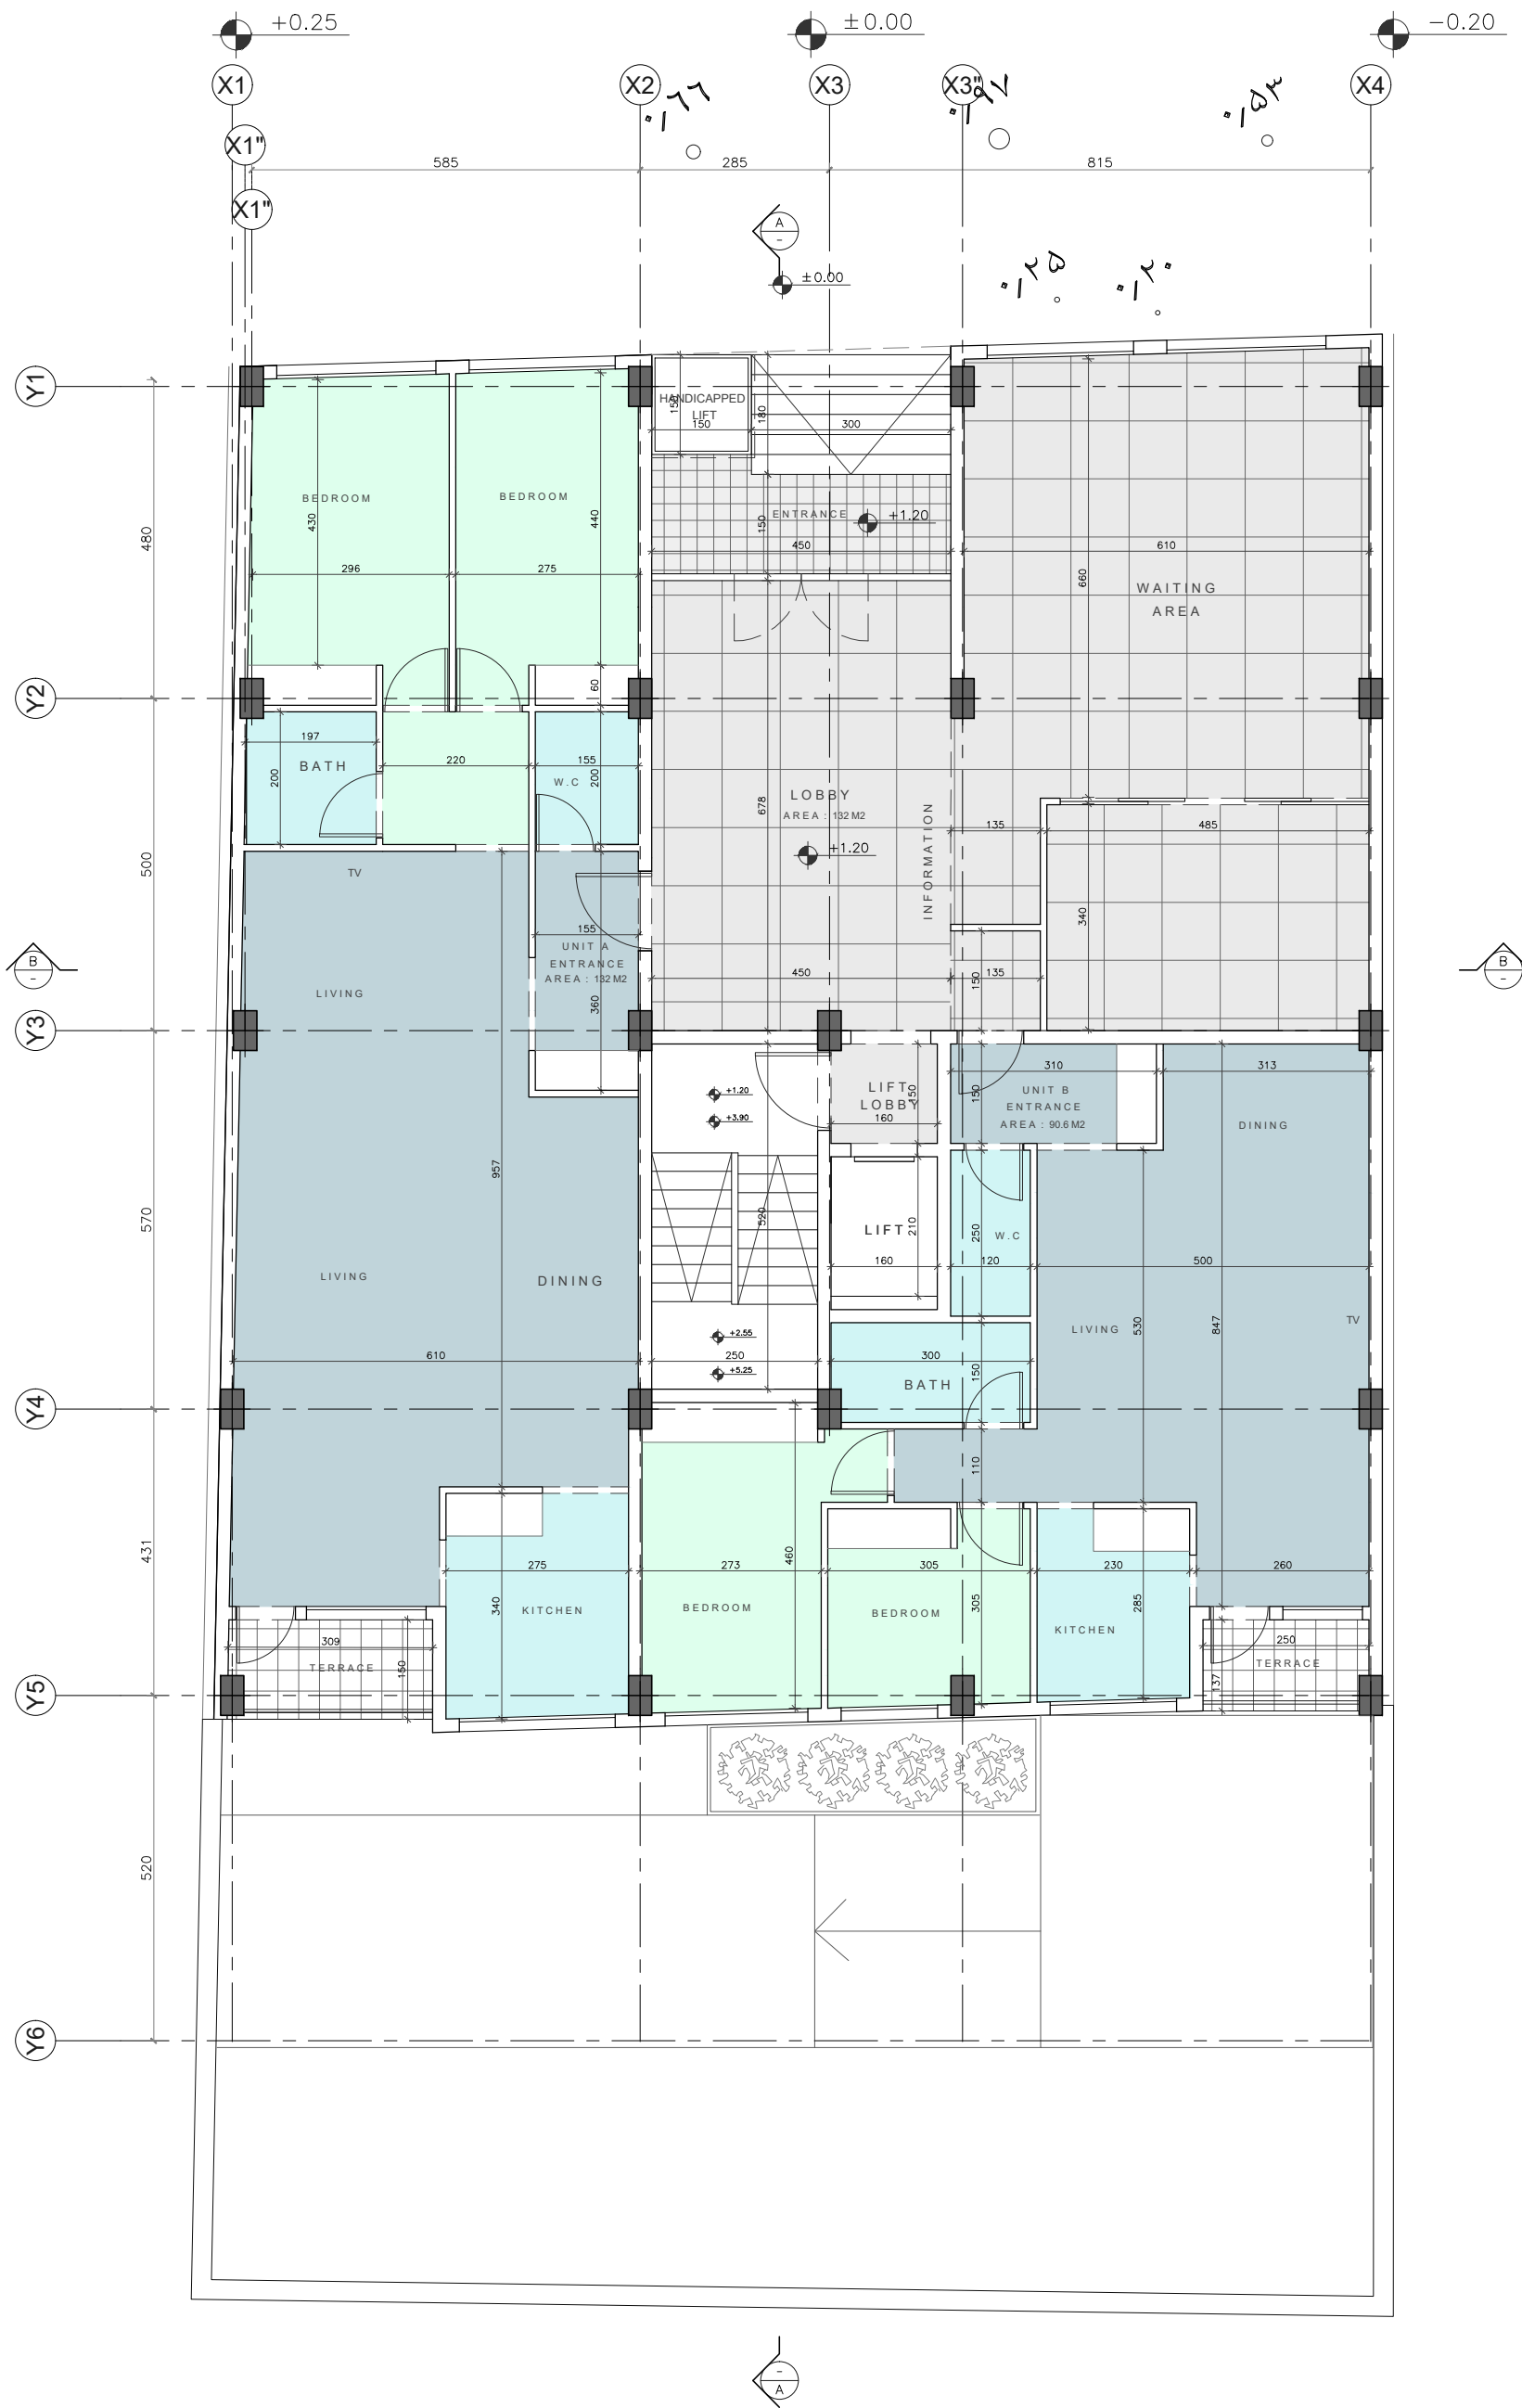


GROUND FLOOR PLAN




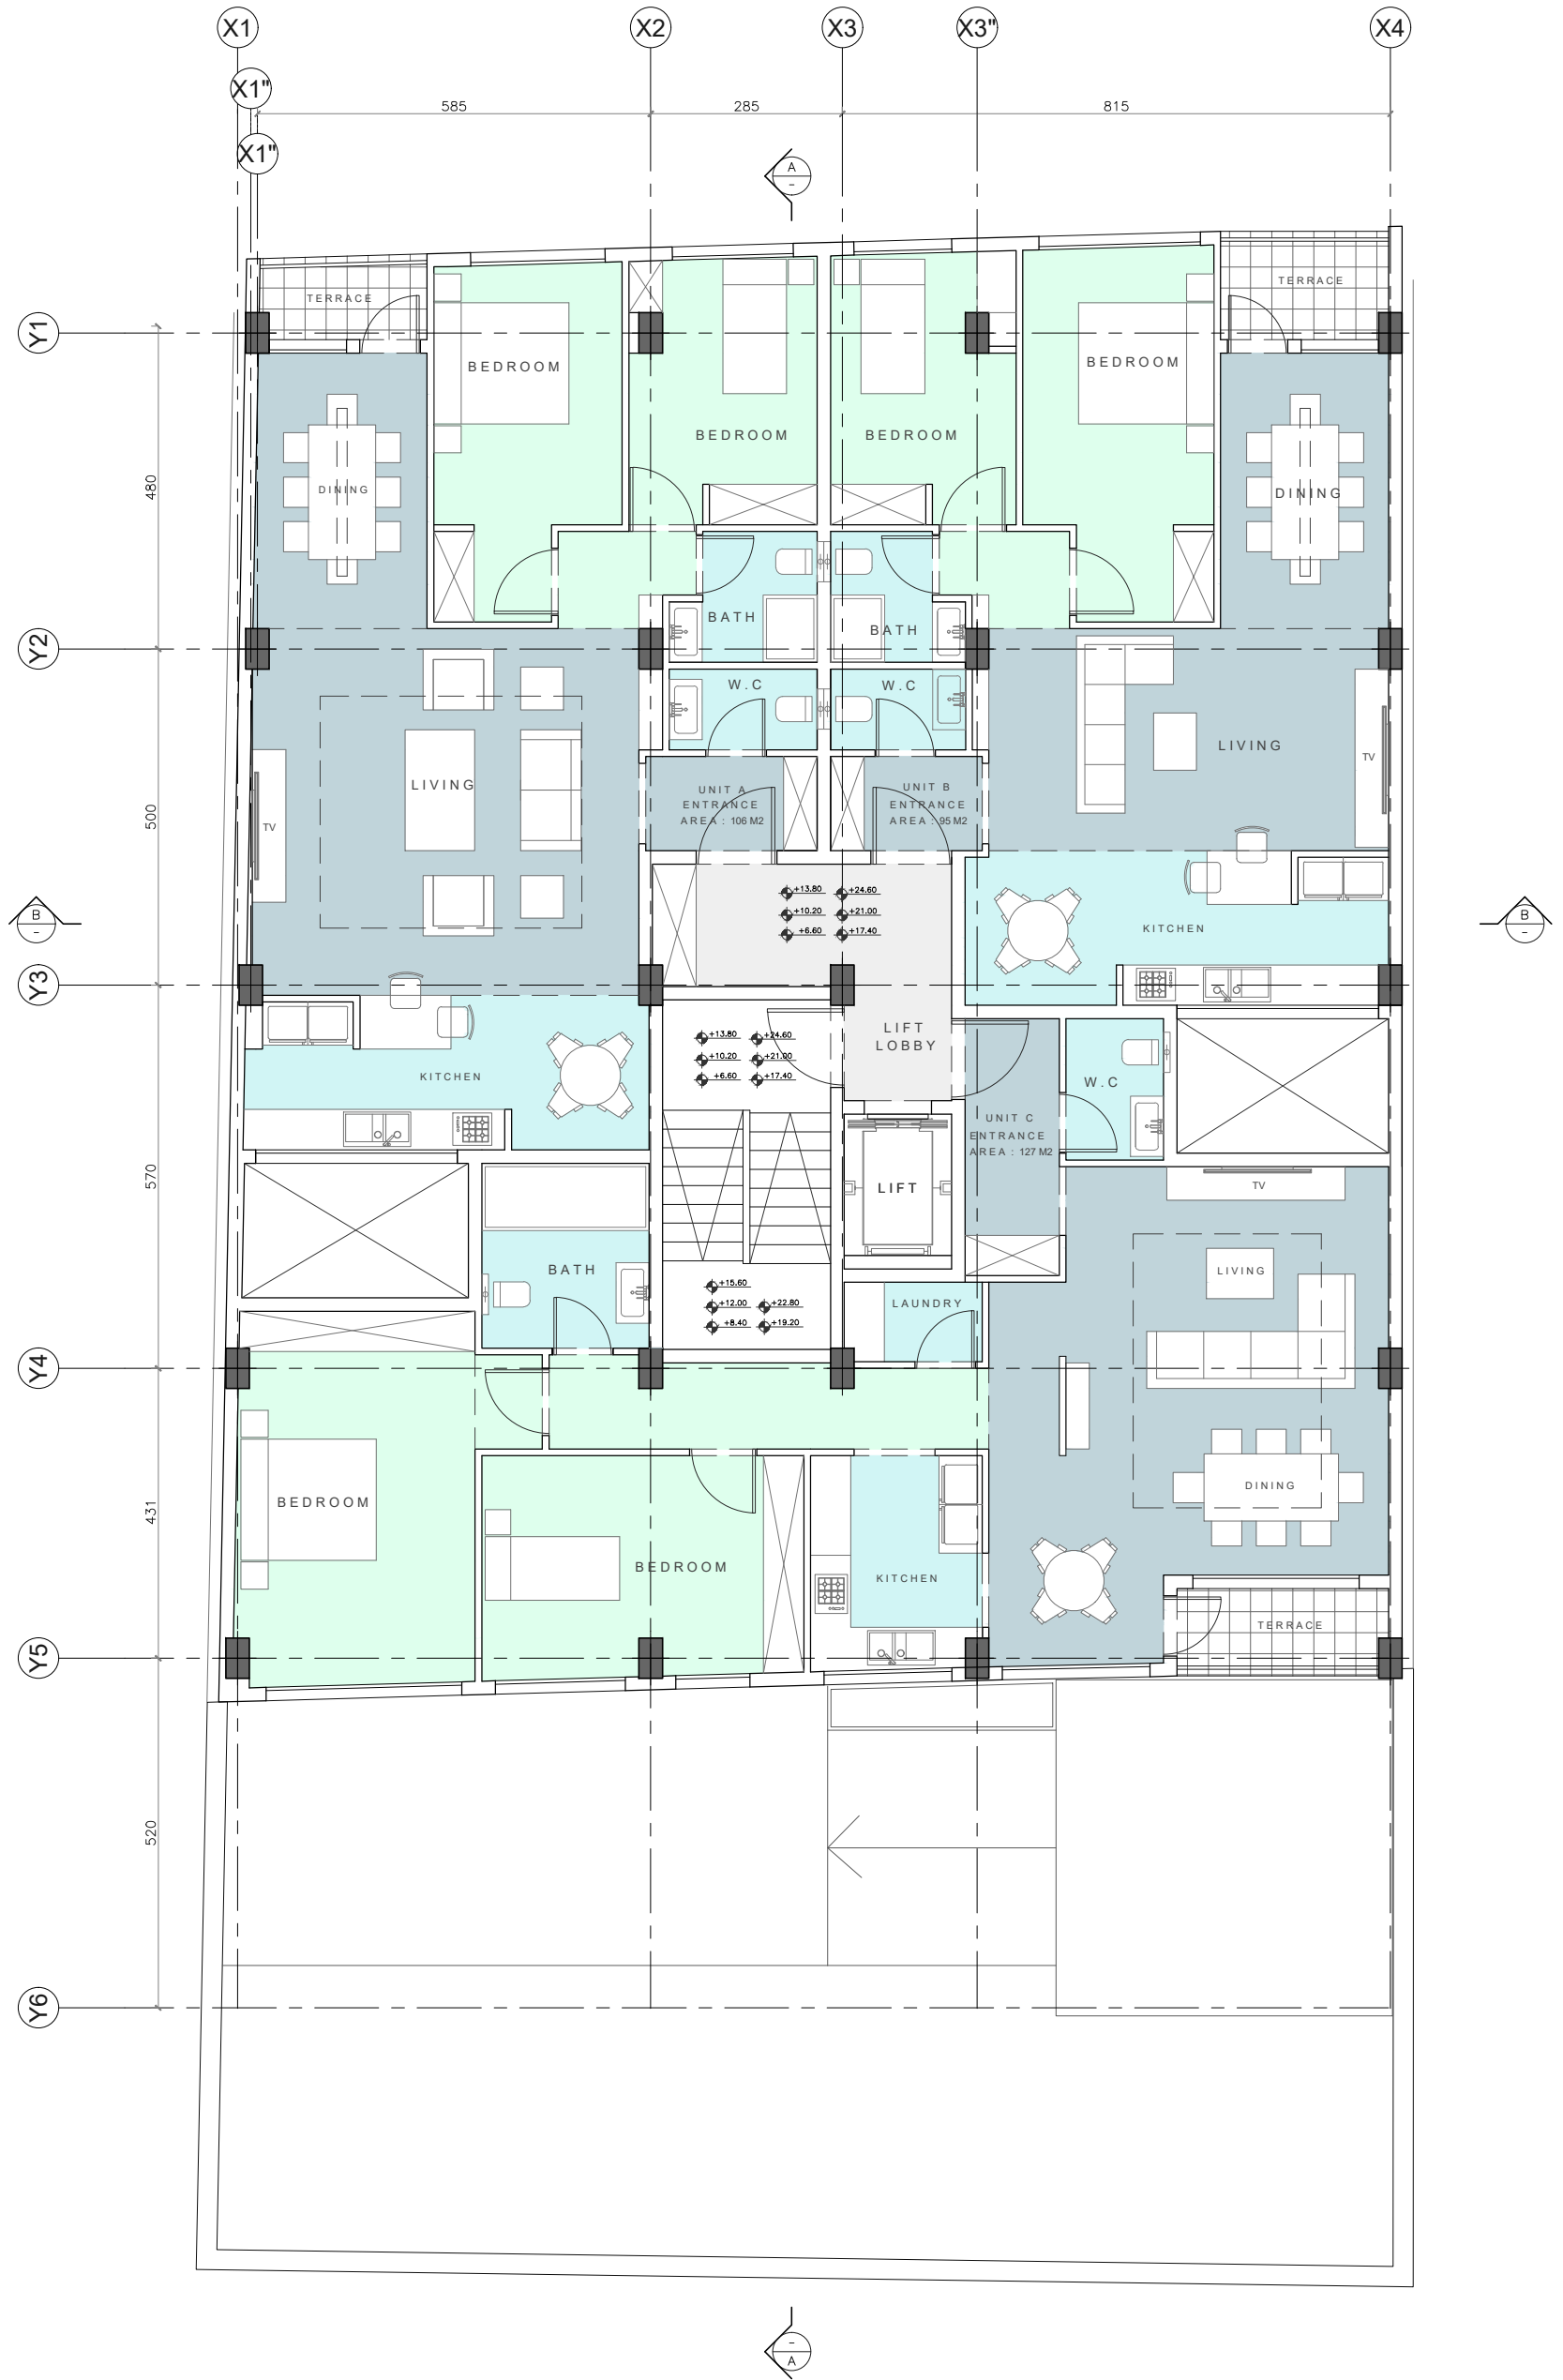


TYPICAL FLOOR PLAN

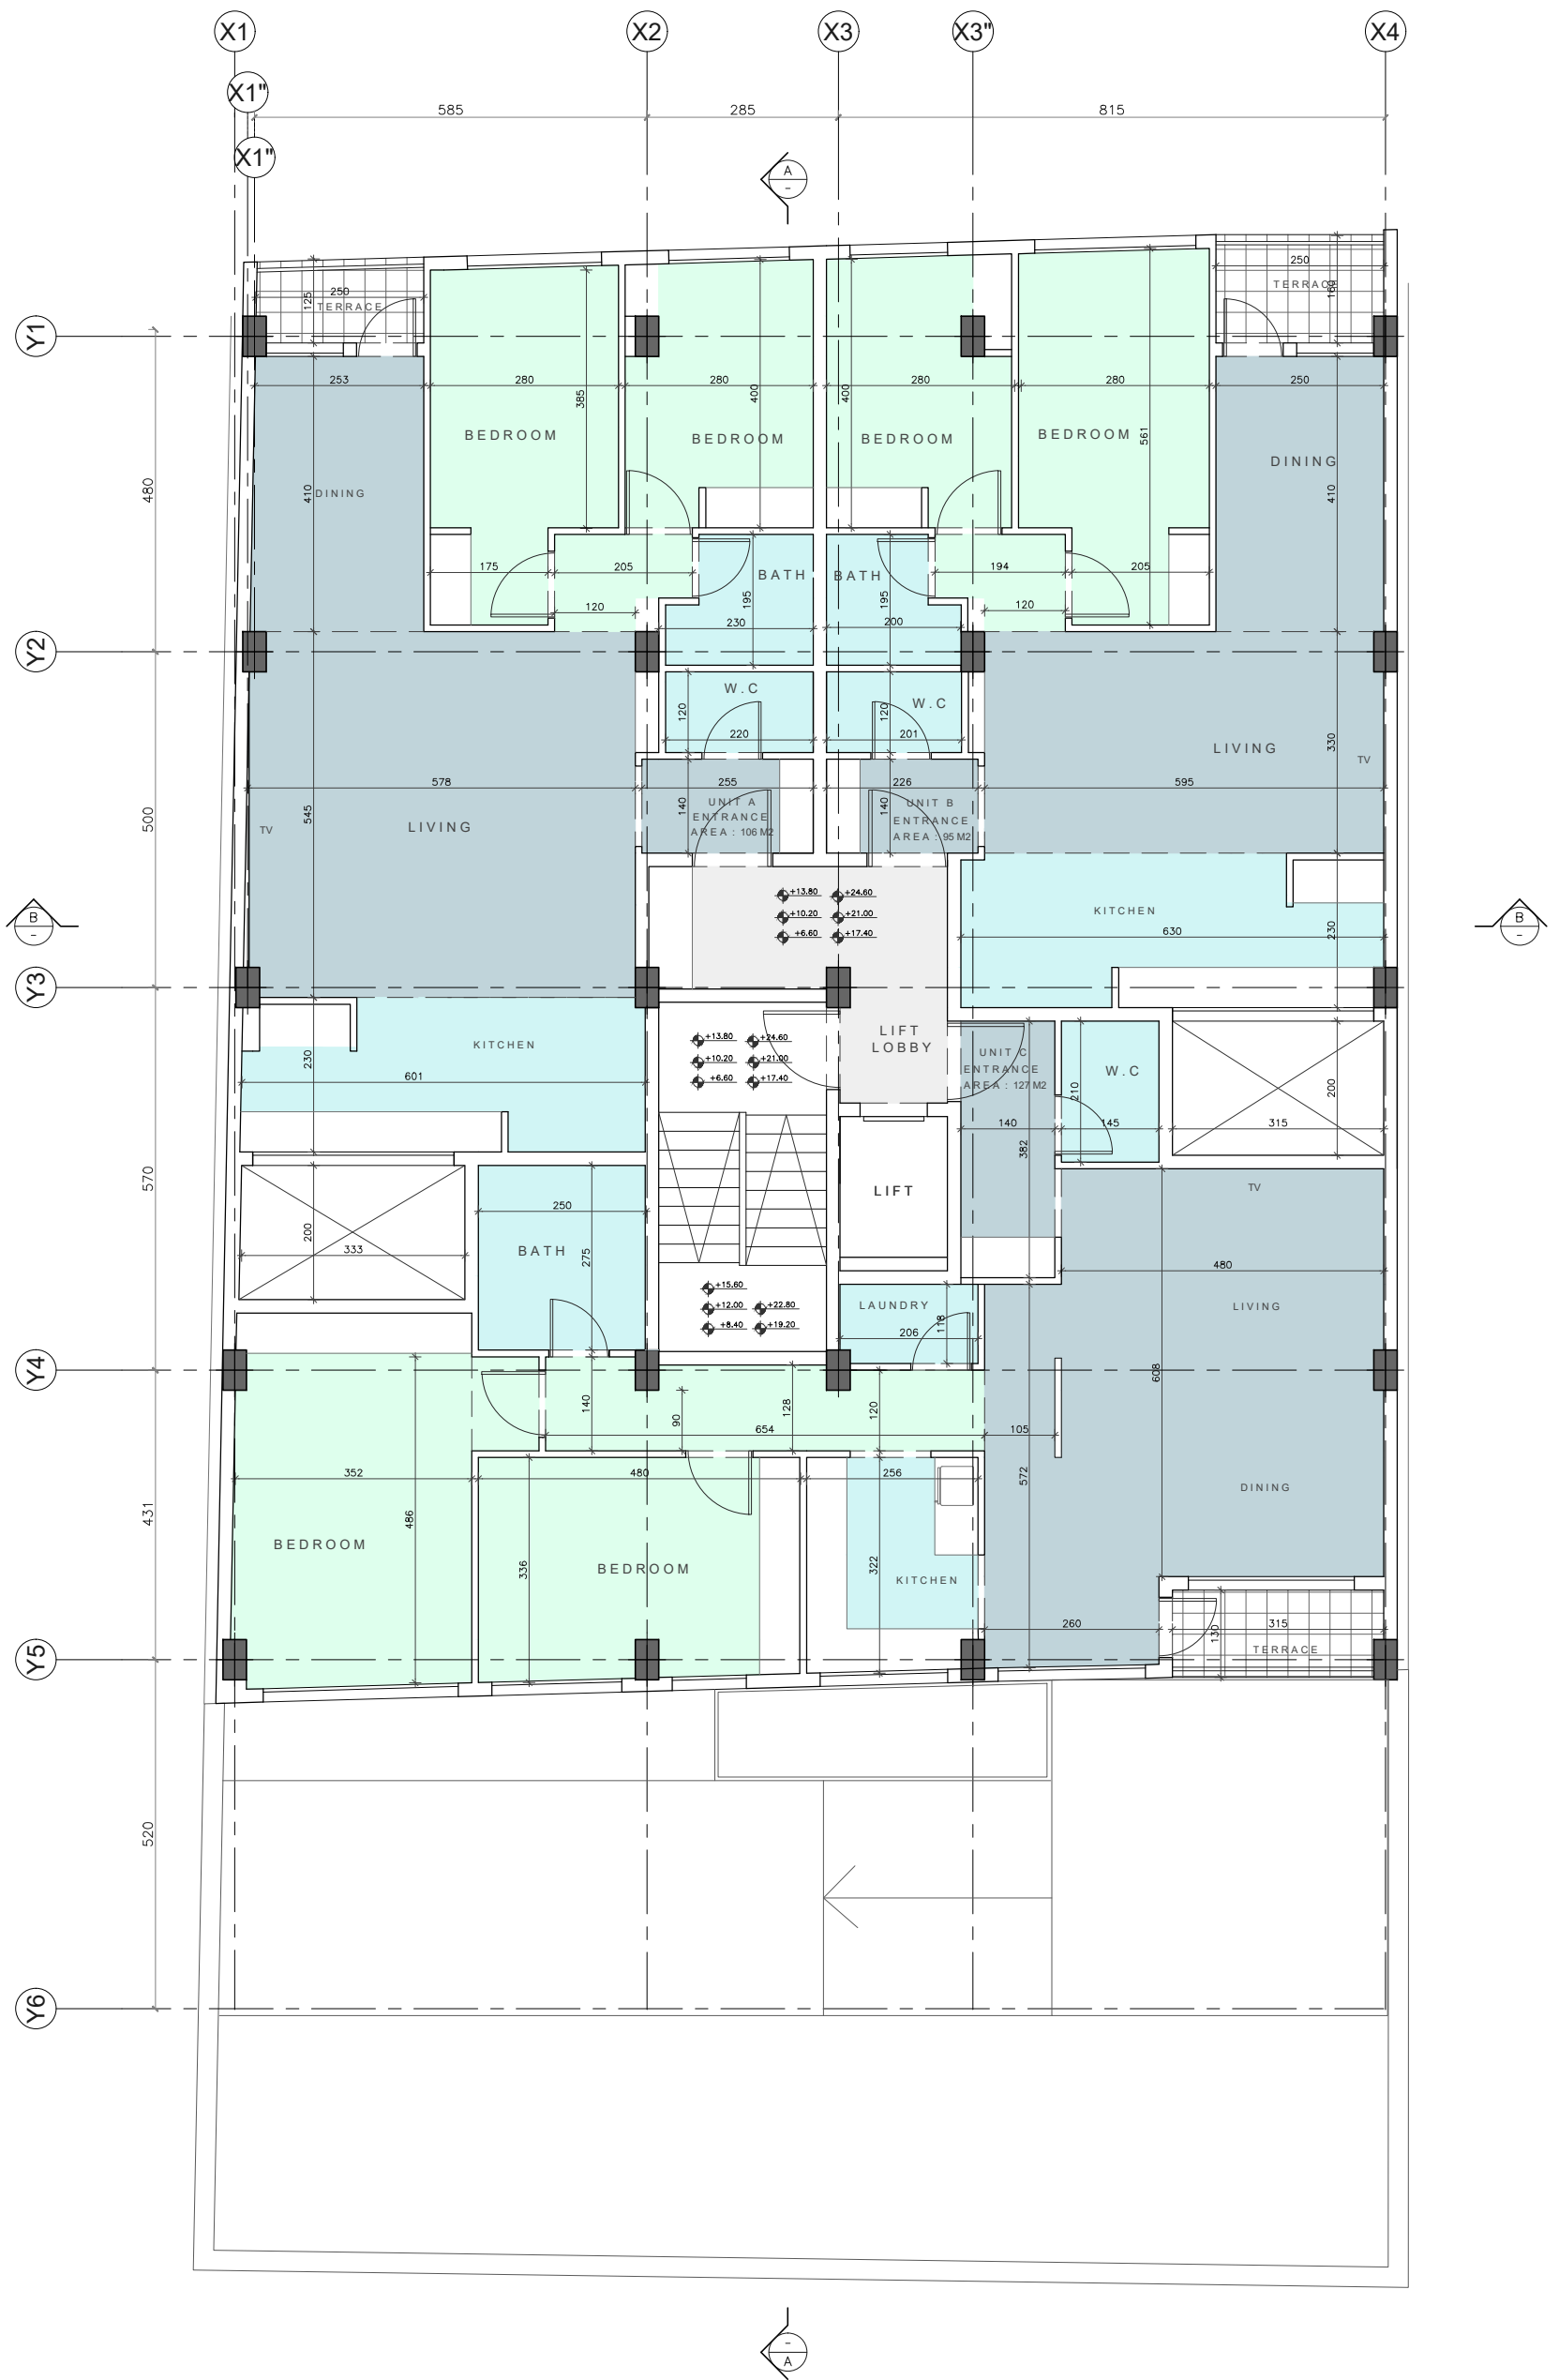

TYPICAL FLOOR PLAN

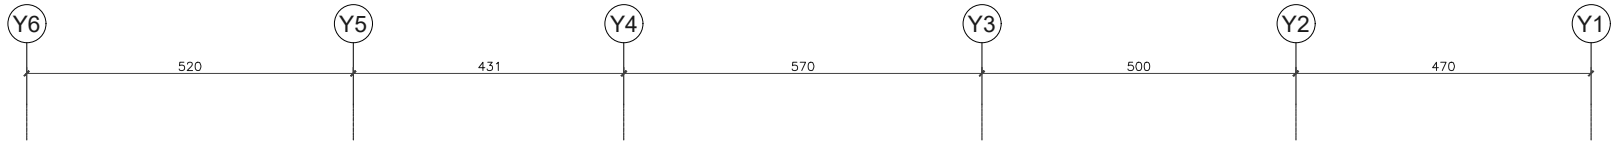

SECTION A-A

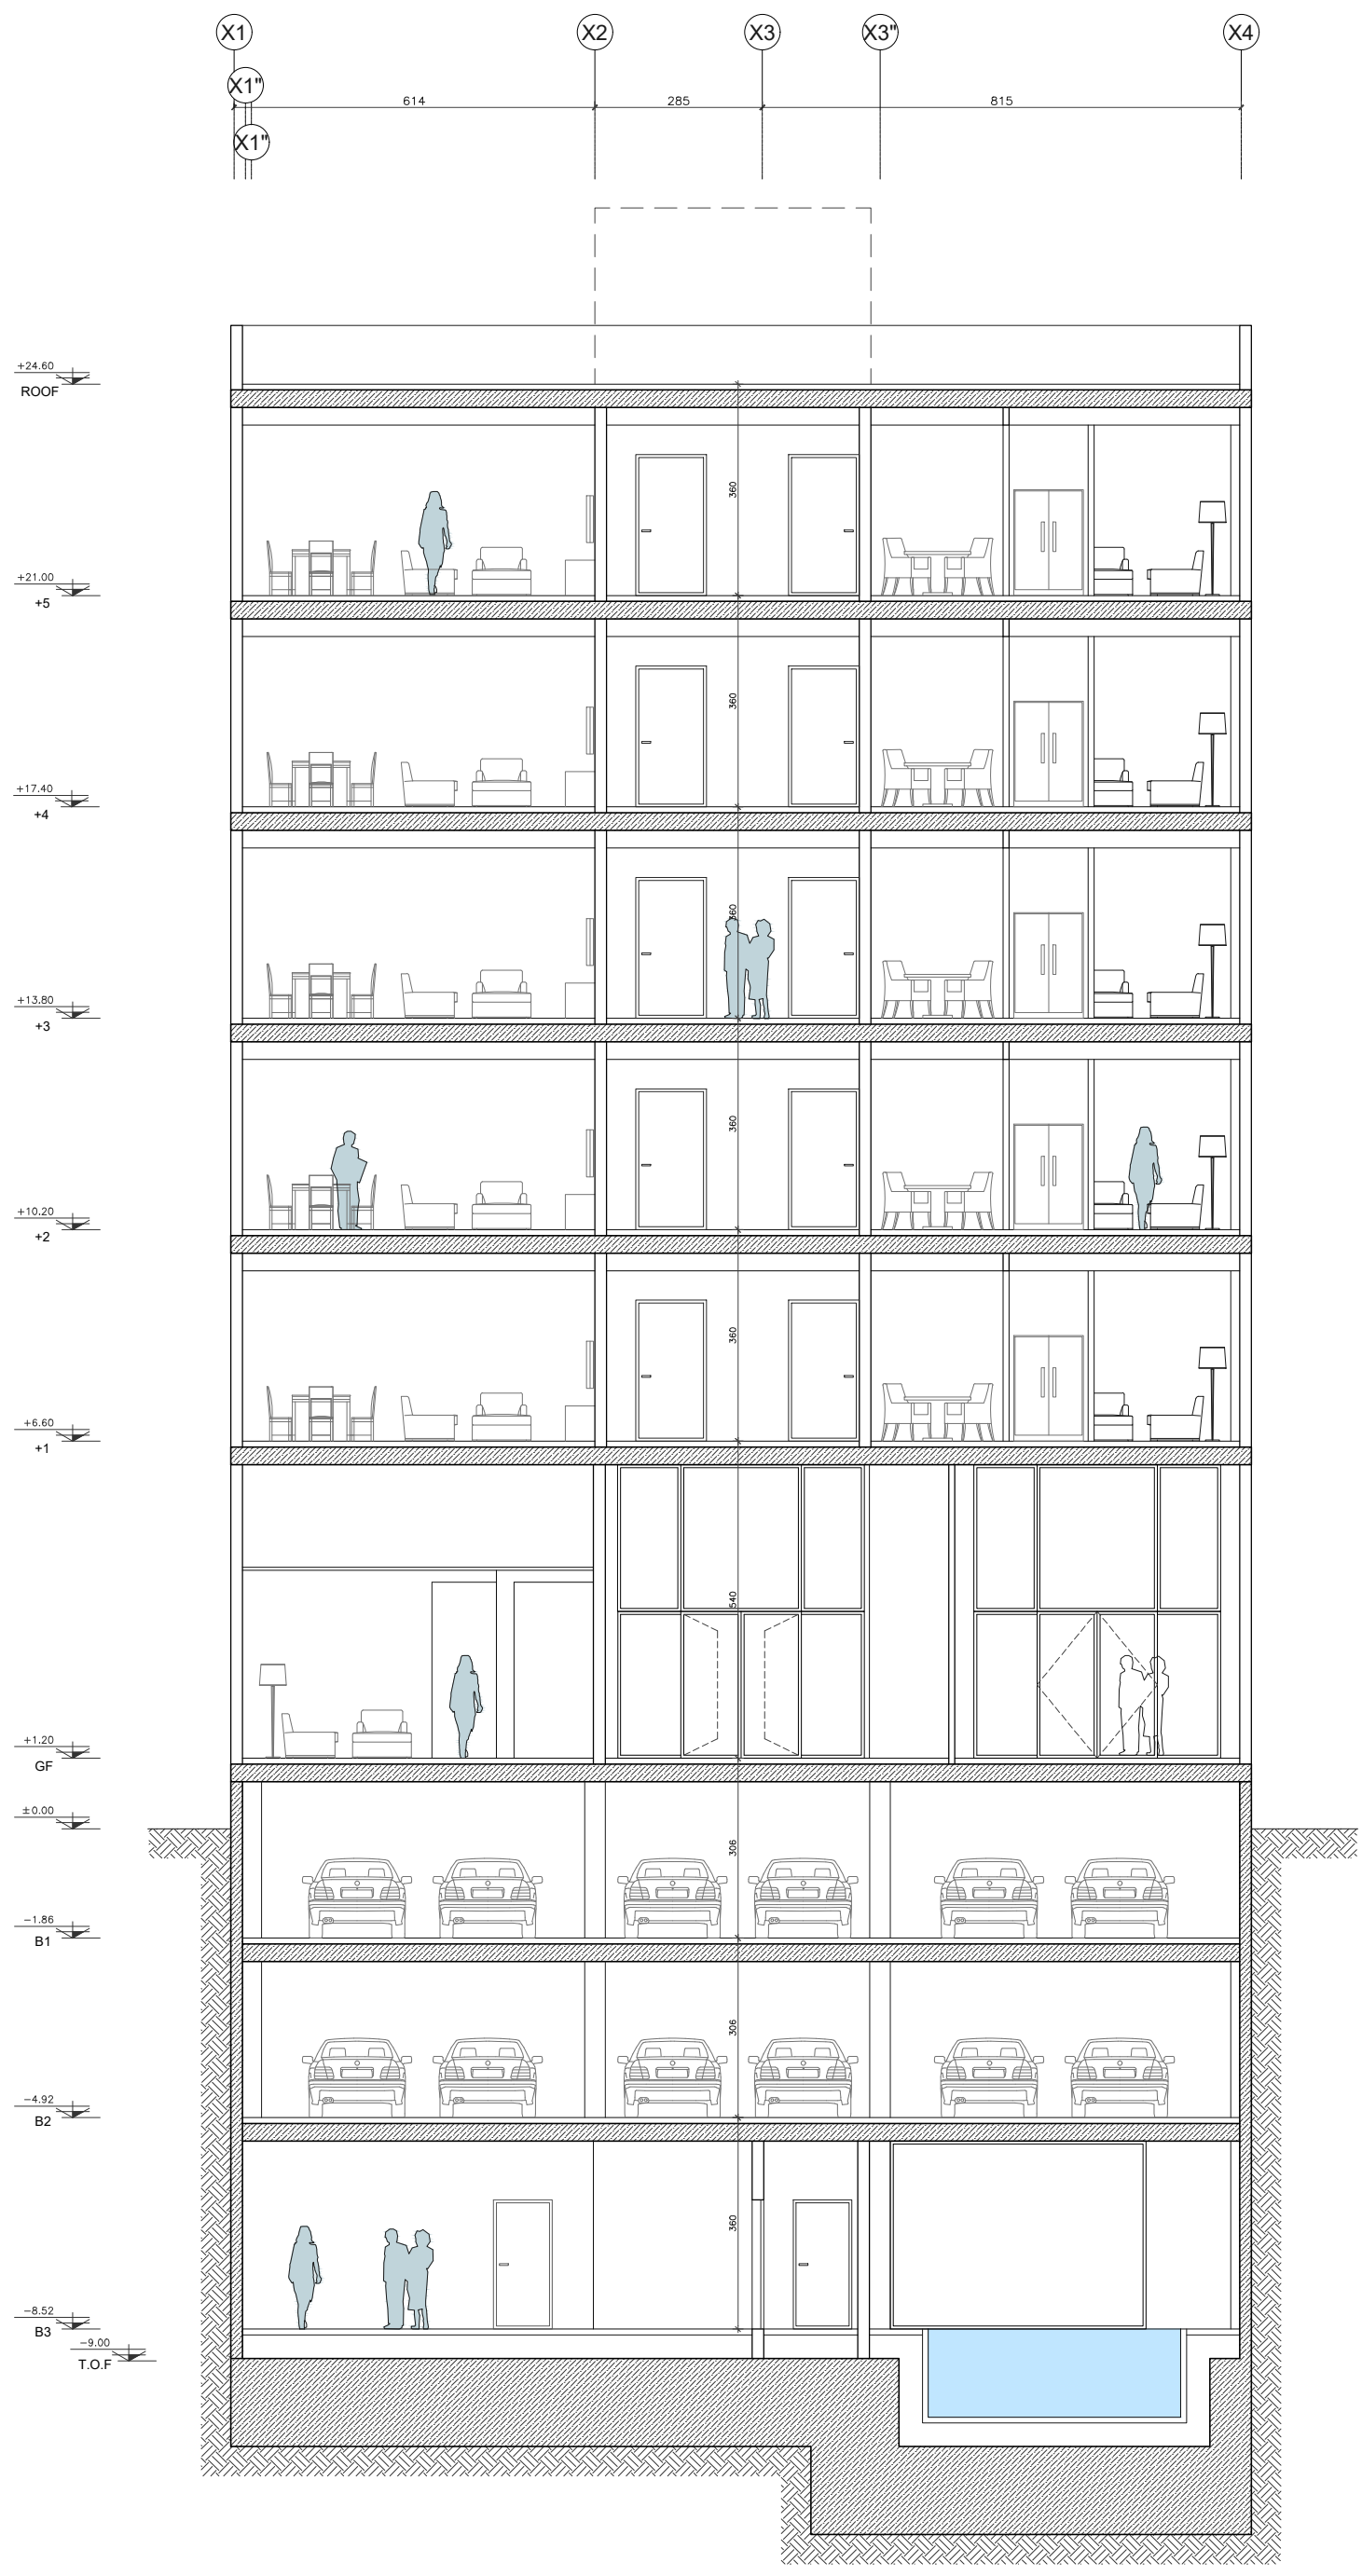

SECTION B-B