



با توجه به شرایط مساحتی-ارتفاعی پارکینگ متوجه می‌شویم که بهترین مسیر خروج اضطراری در جهت

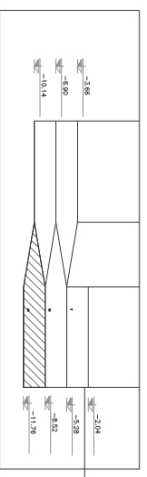


11.76





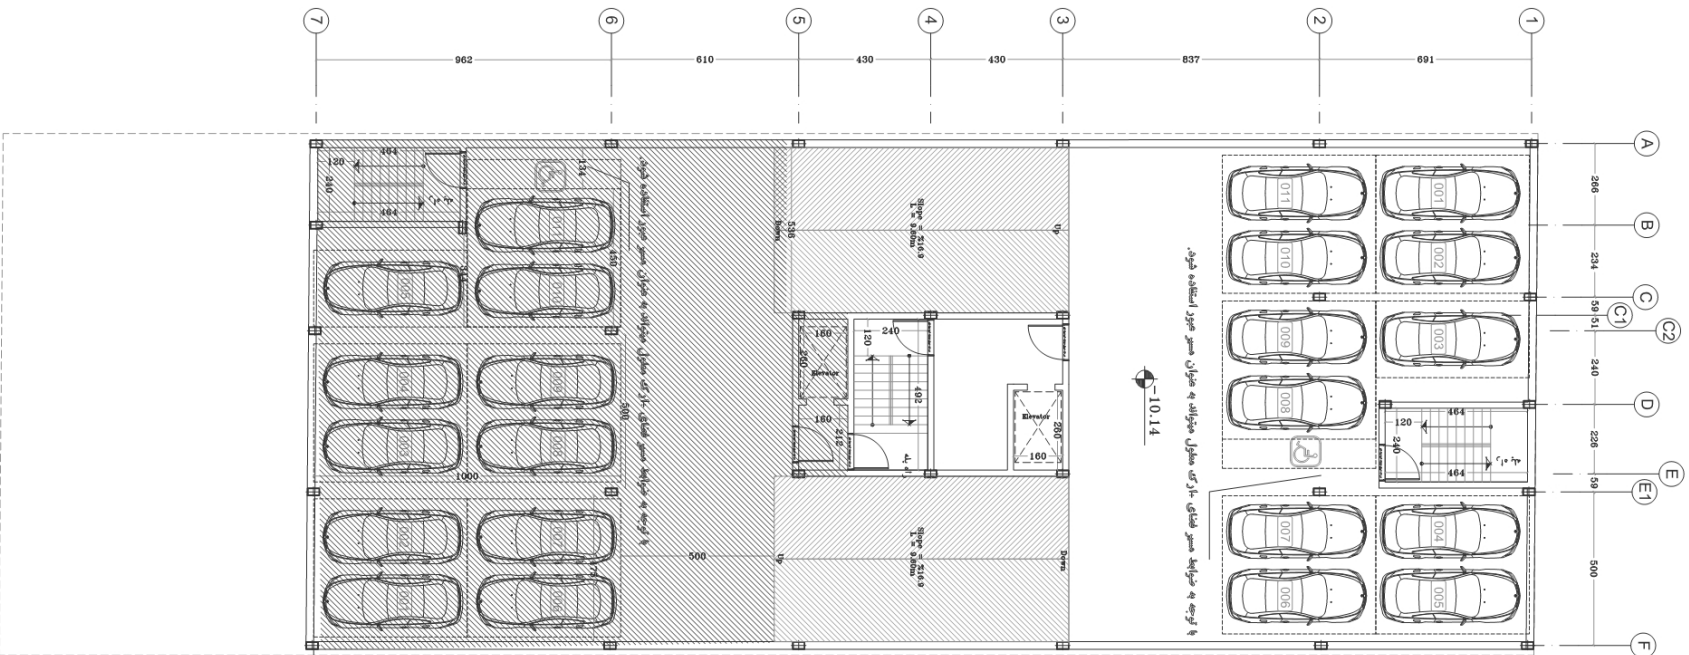



به توجه به شرایط مساحتی، جزئیات منطبق با استاندارد به عنوان مساحت استاندارد پذیرفته شد.




10.14


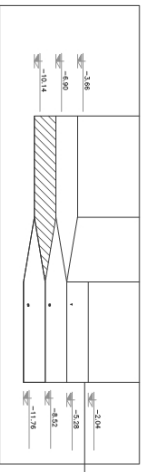


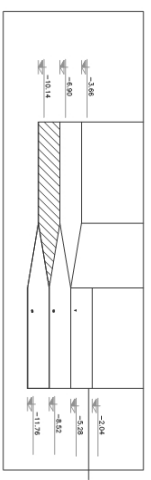
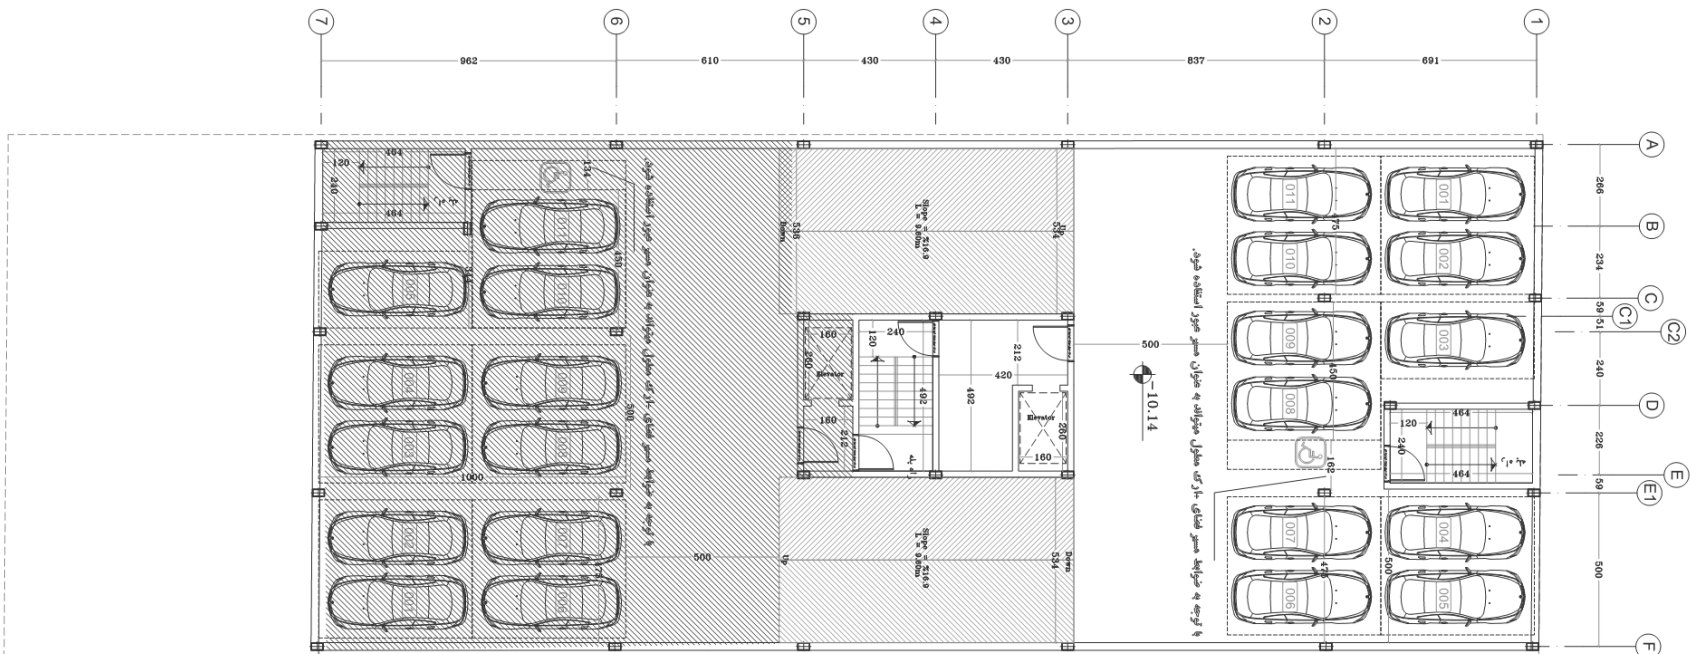


پلان اندازه گذاری نیم طبقه دوم م فی سه

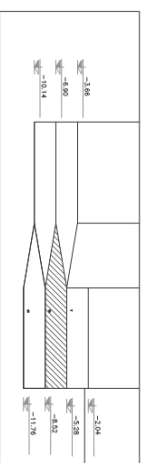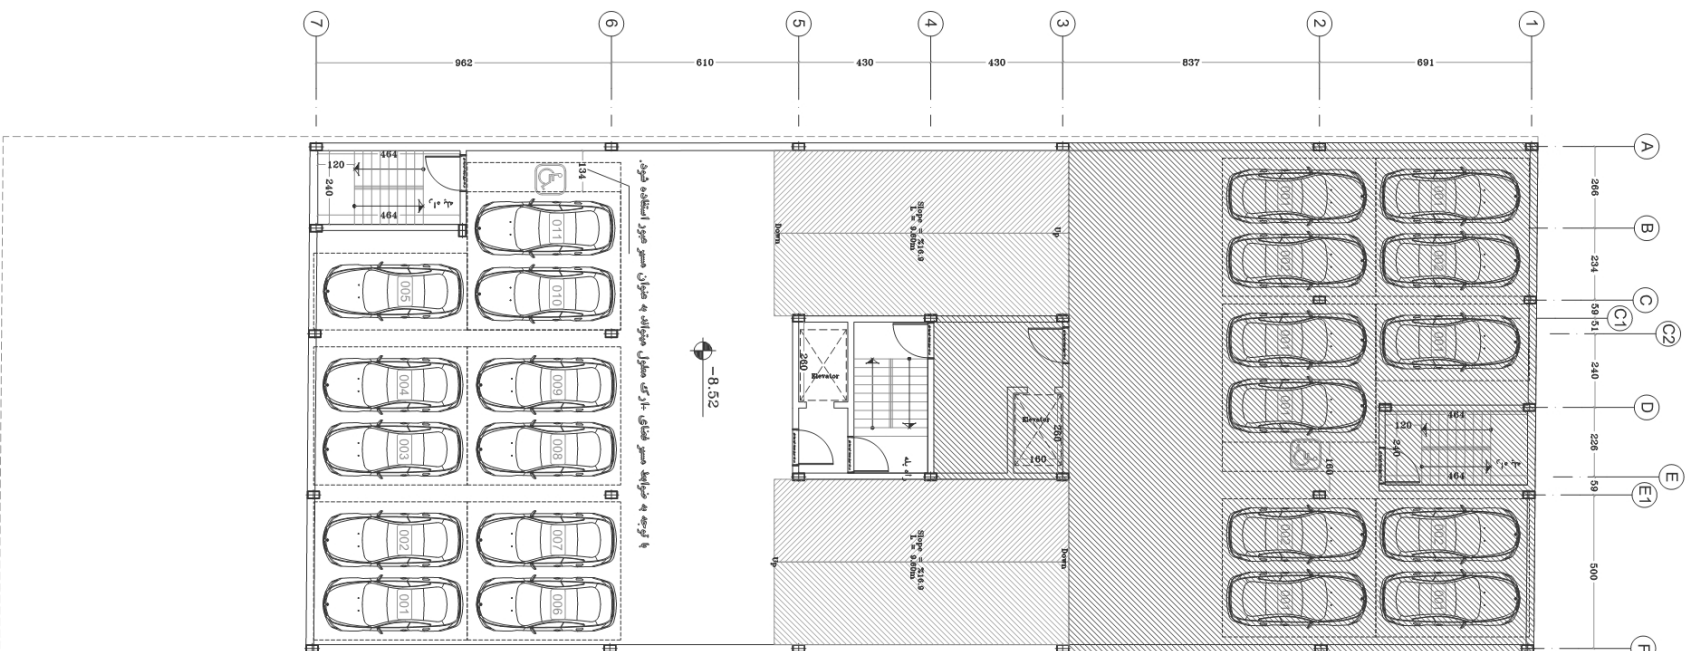

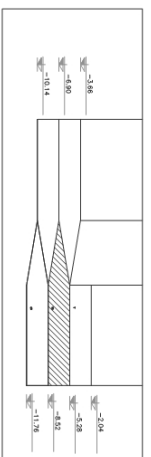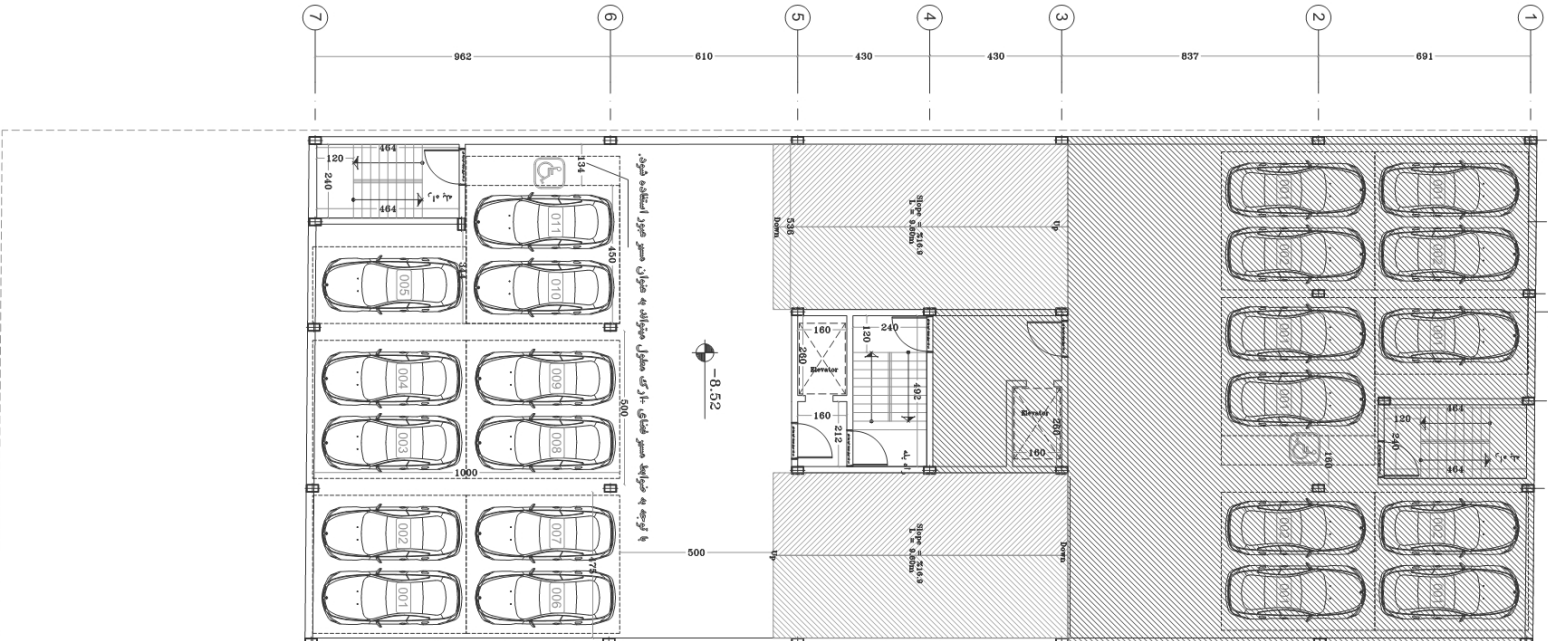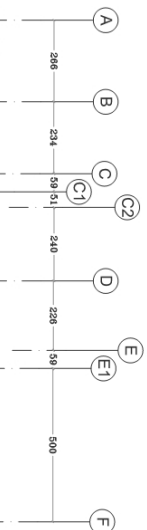


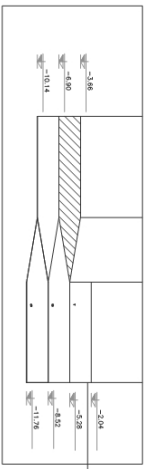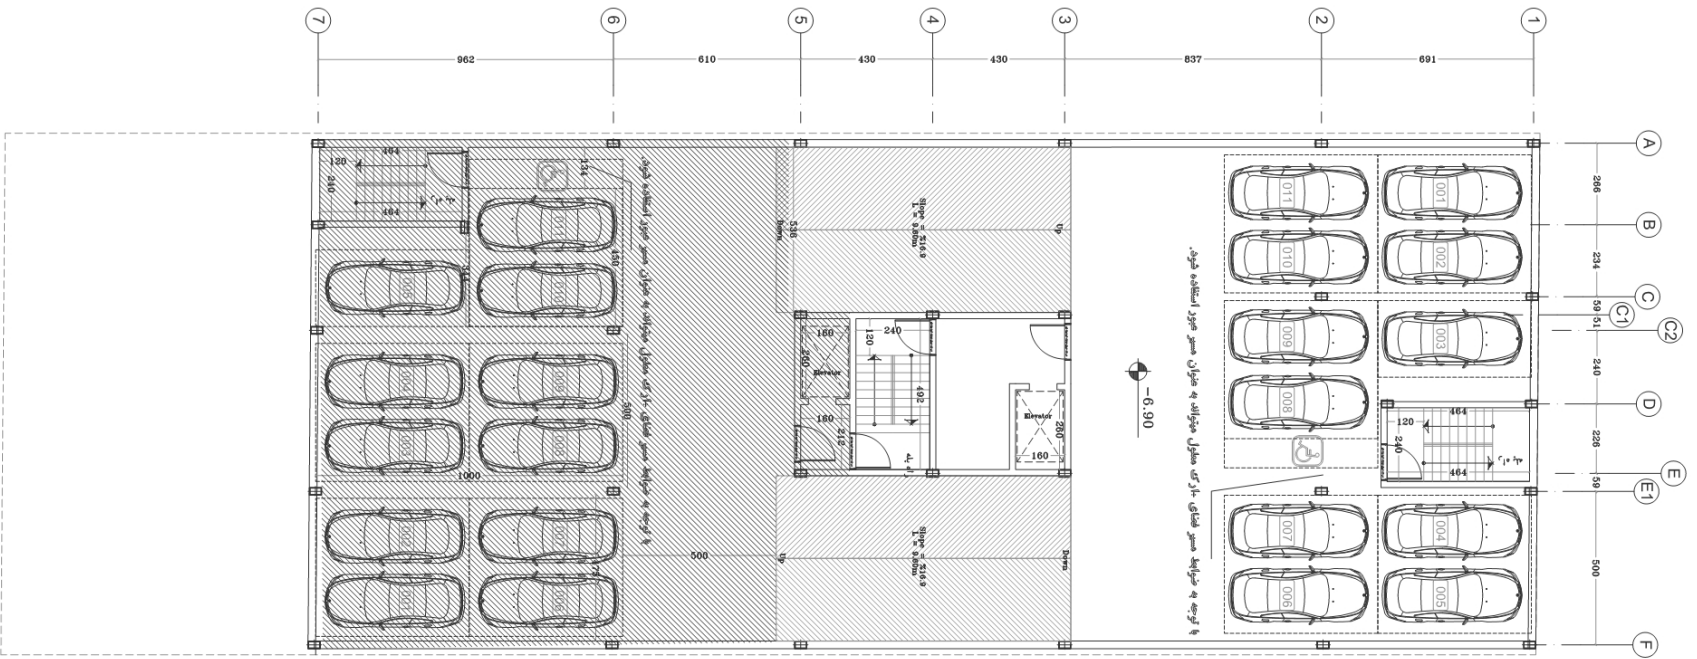

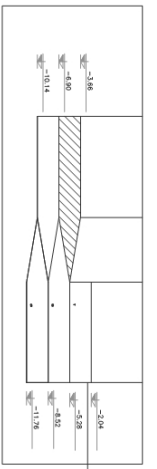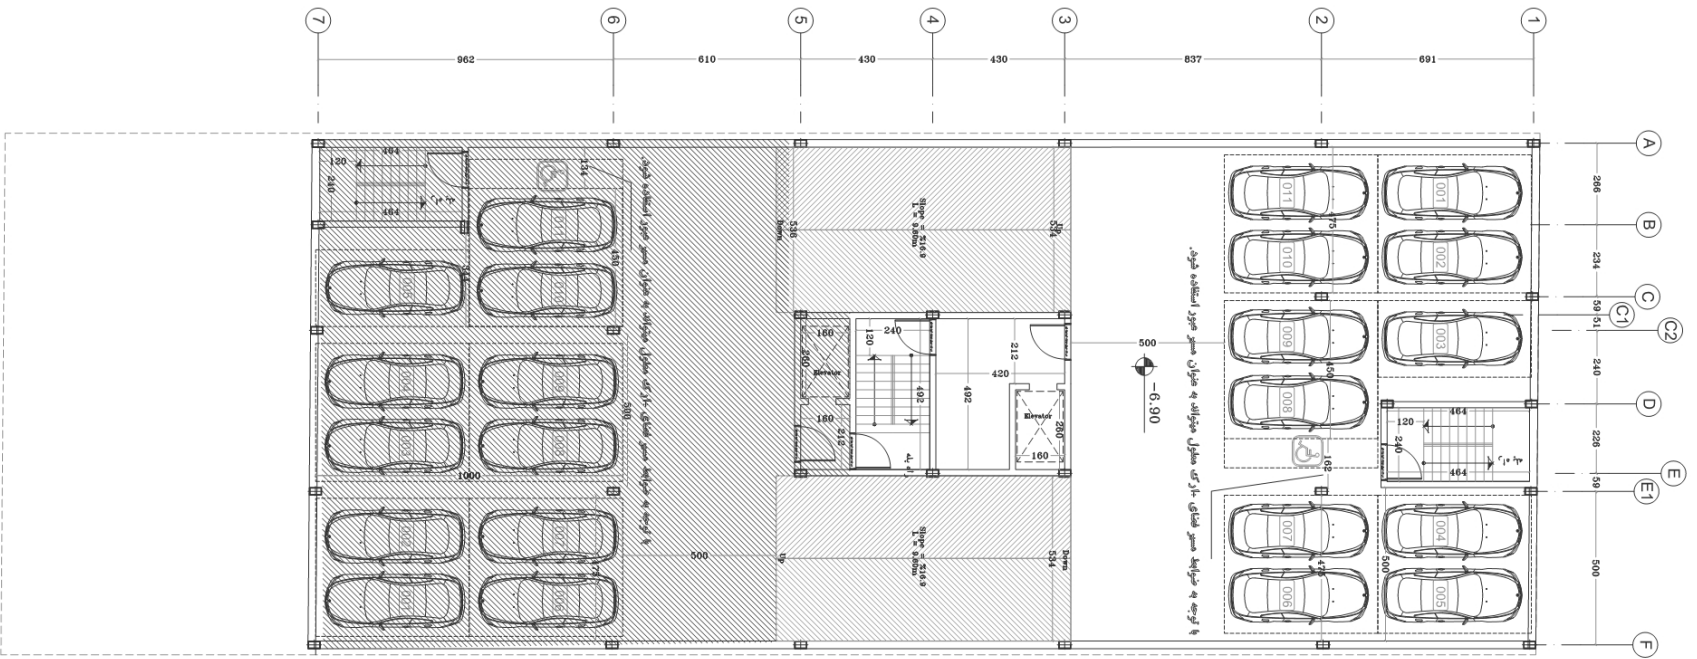


پلان اندازه گذاری نیم طبقه دوم منتهی دو



A 286
 B 234
 C 39
 C1 51
 C2 240
 D 228
 E 39
 E1 500
 F

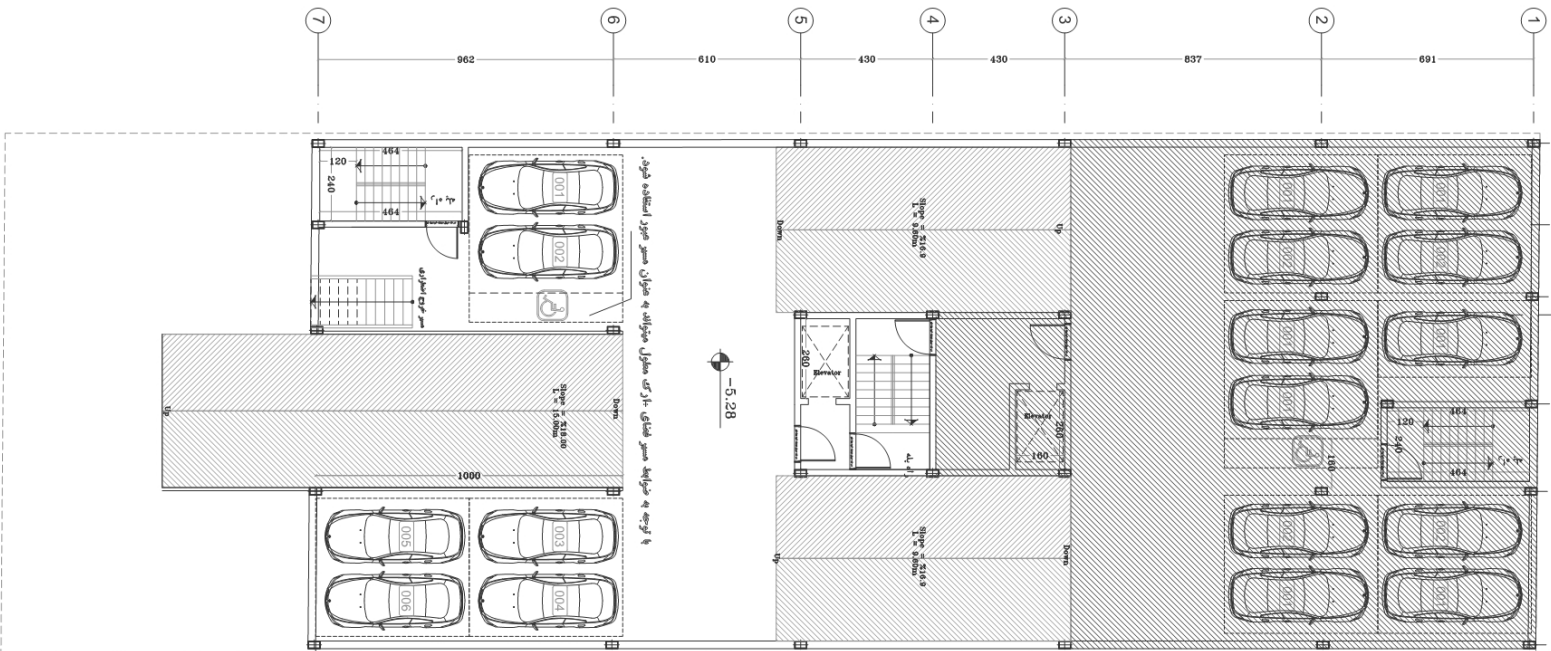



-5.28

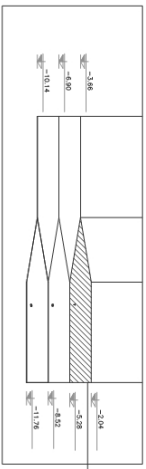



A 286
 B 234
 C 39 51
 C1 240
 C2 228
 D 39
 E1 500
 E 500
 F

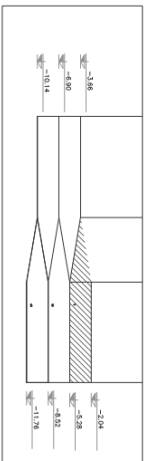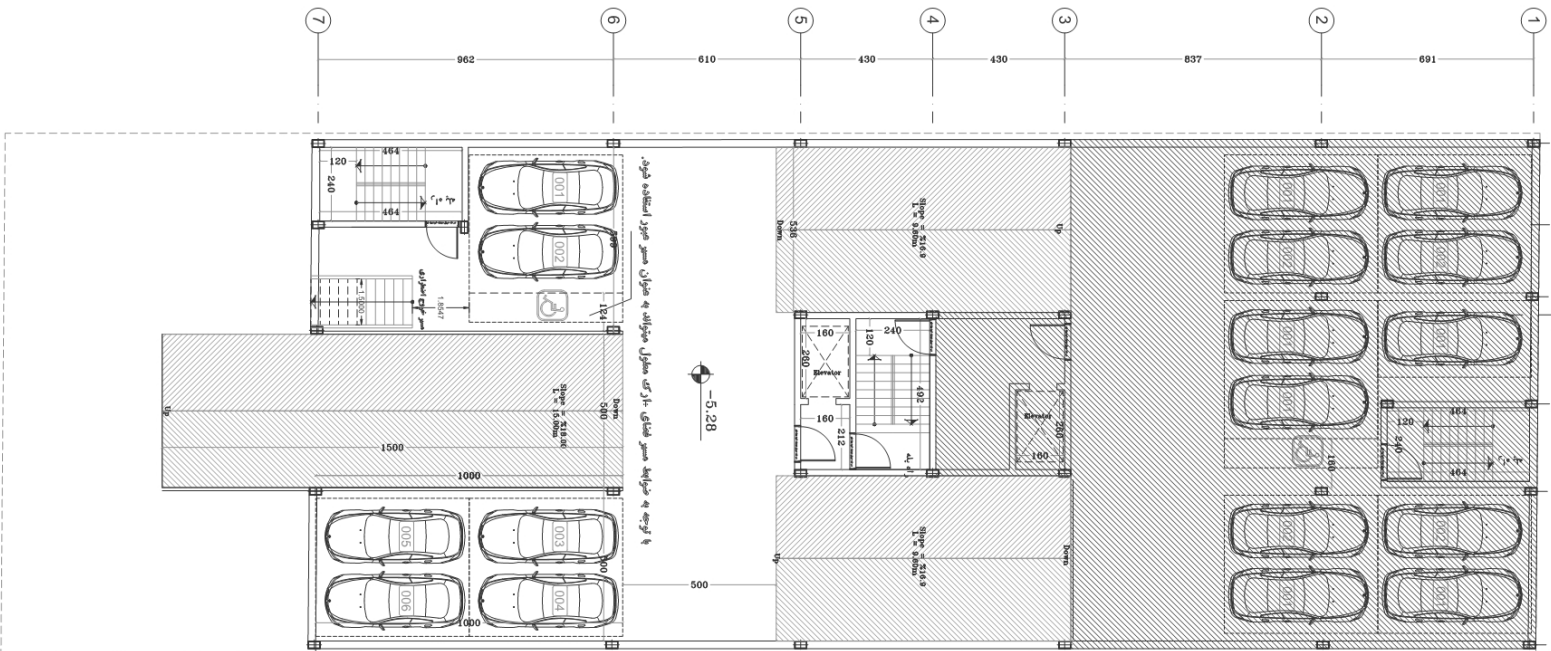



A 286
 B 234
 C 39
 C1 51
 C2 240
 D 228
 E 39
 E1 500
 F

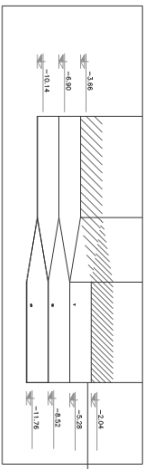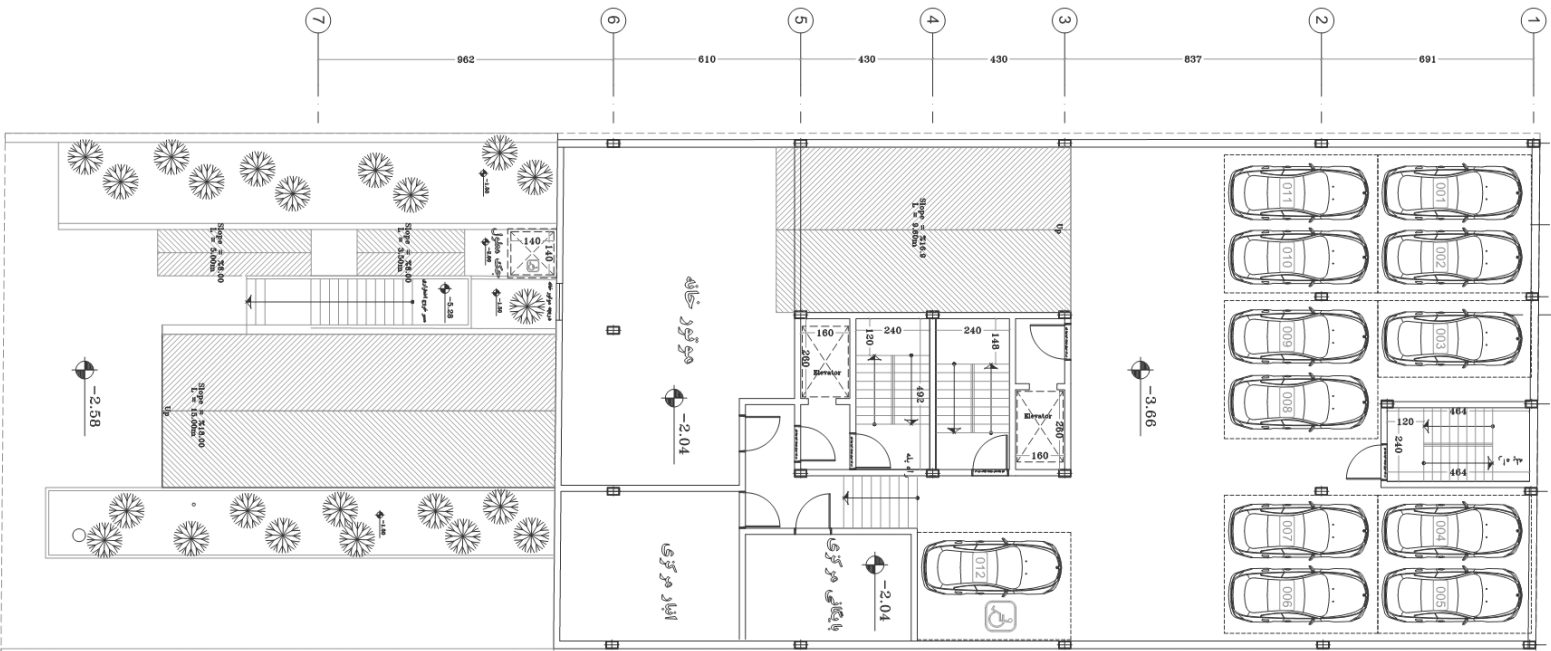

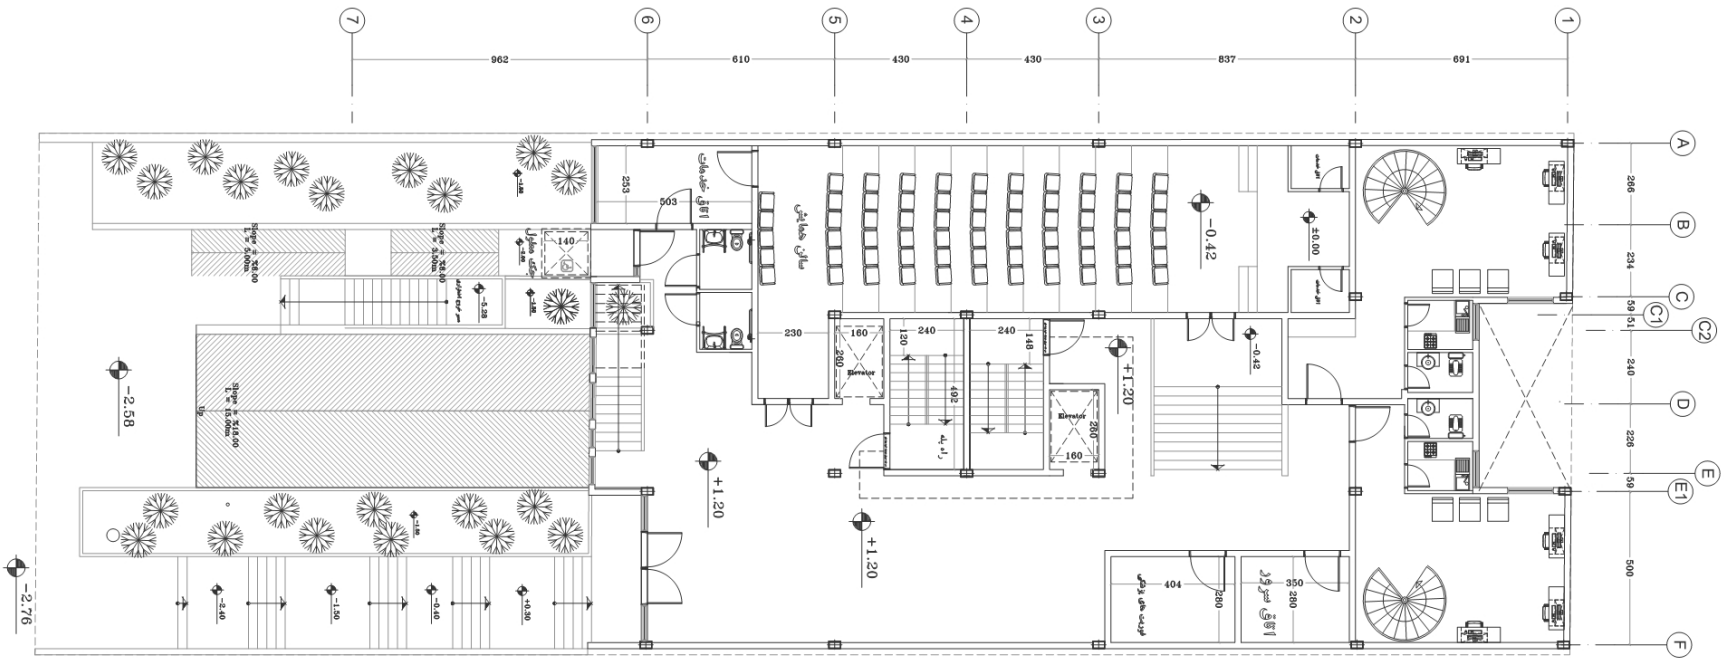


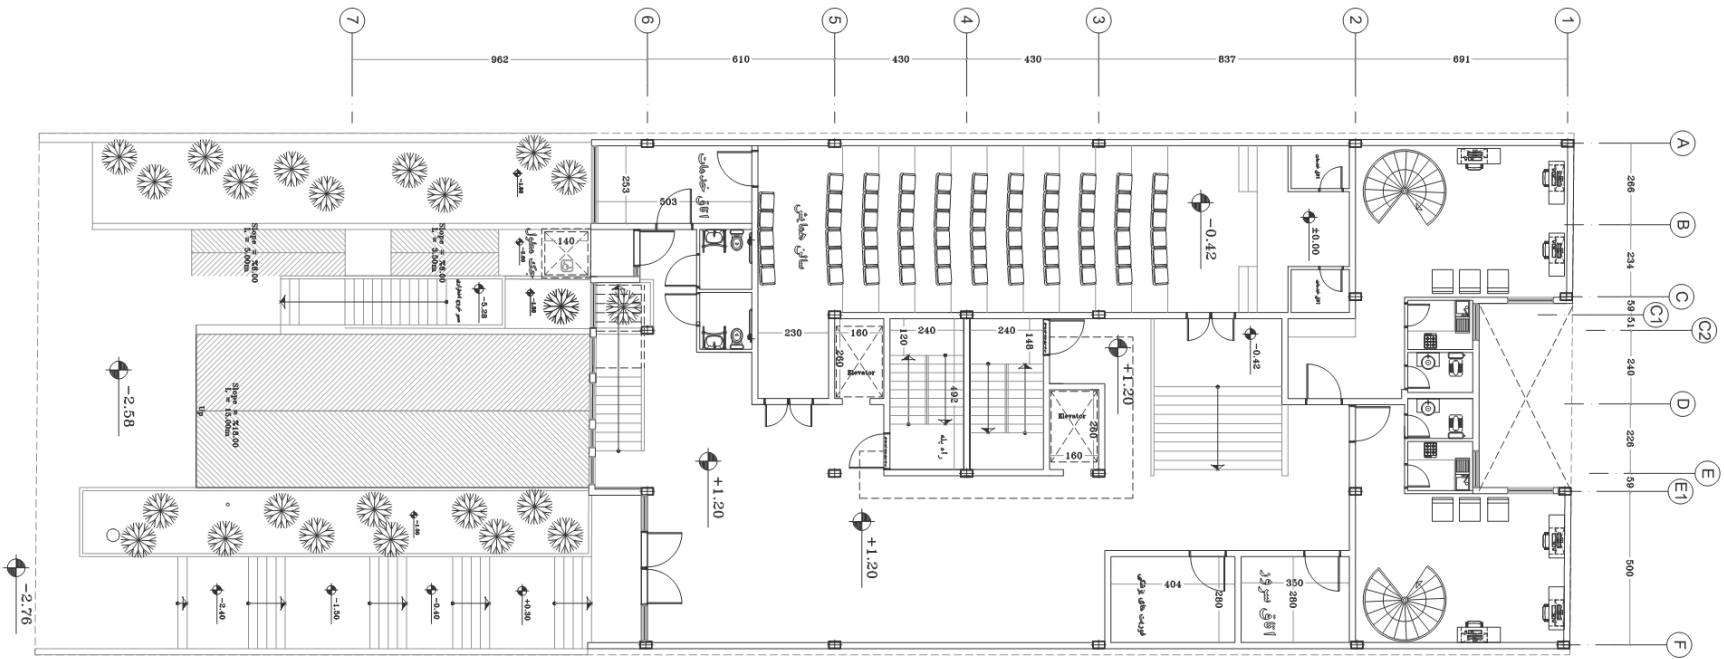

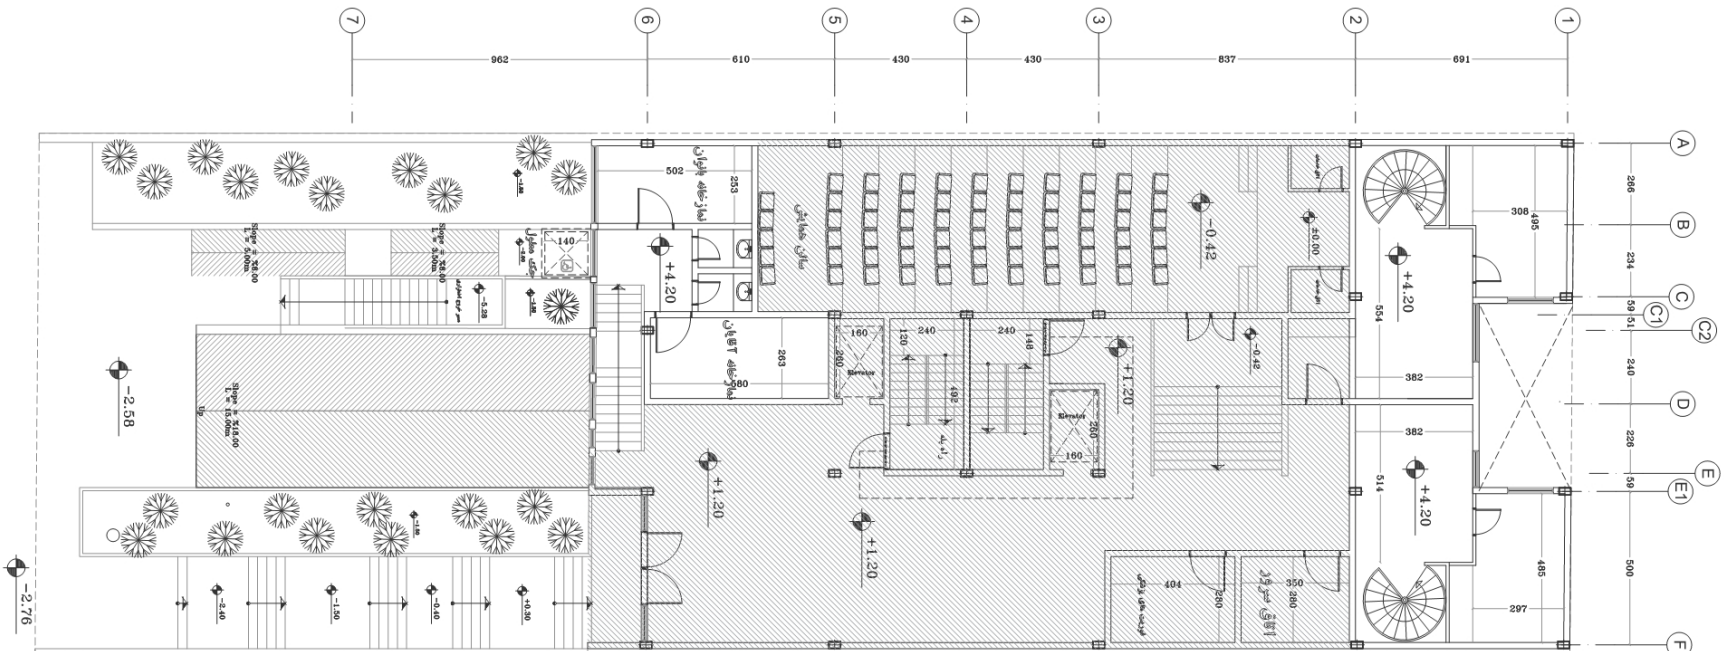


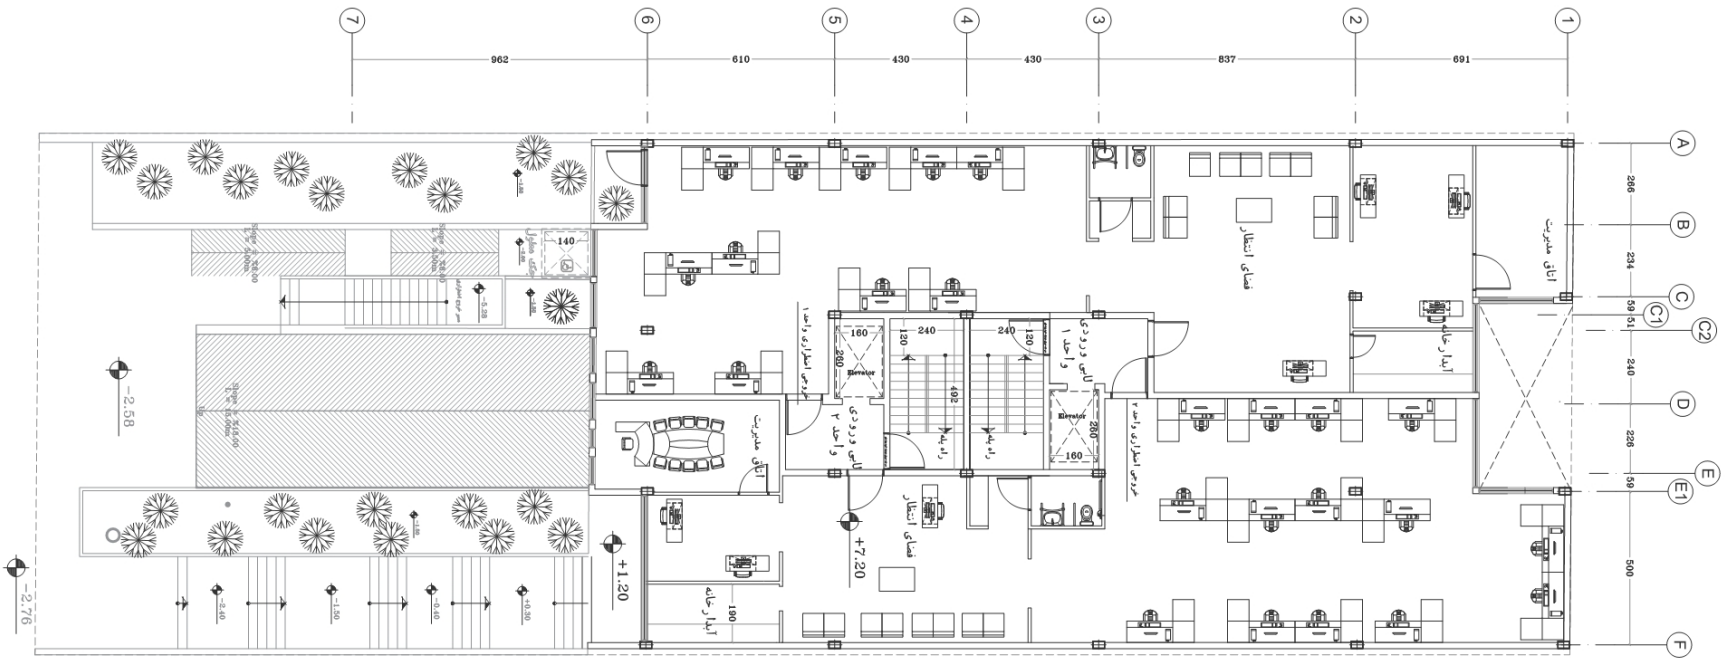


-2.77°

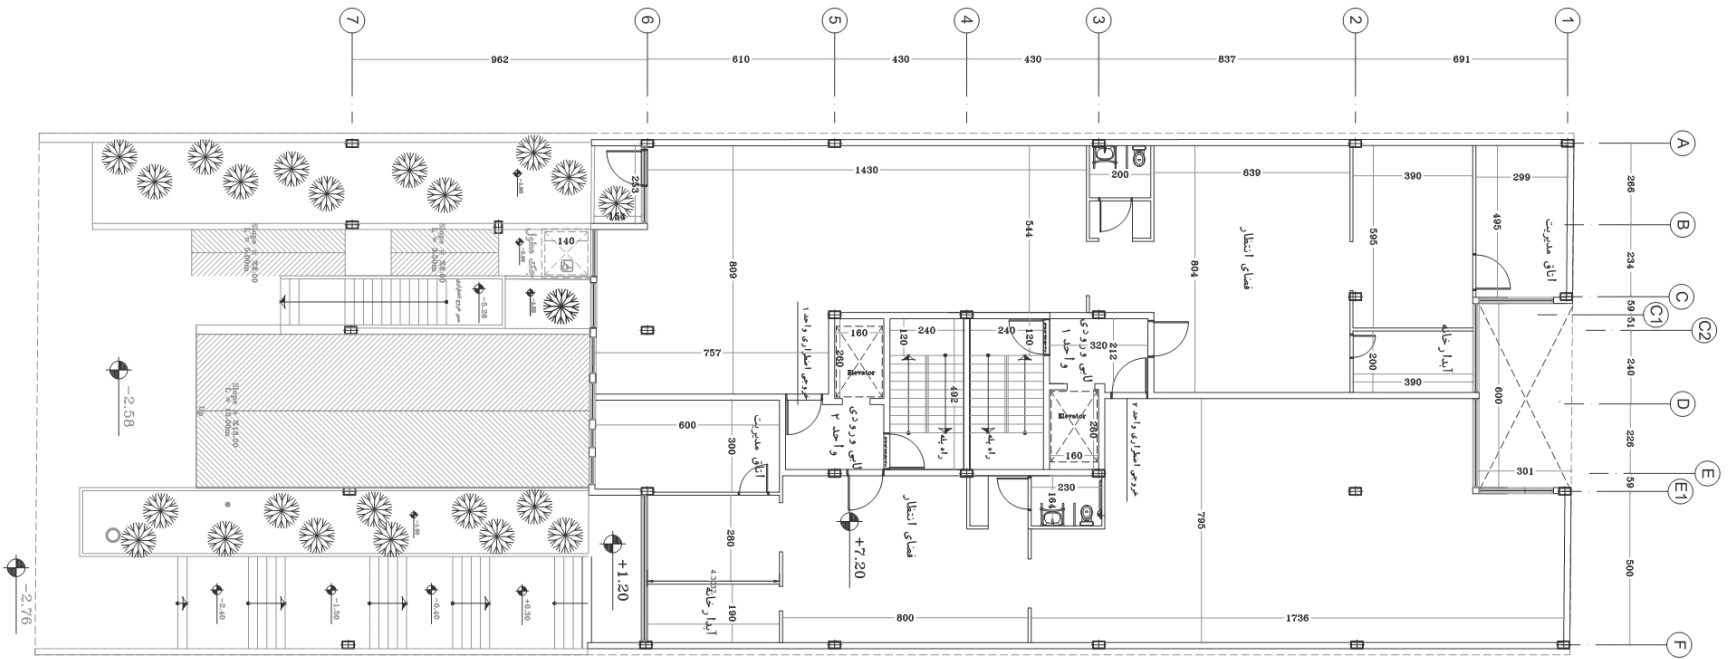


-2.77°

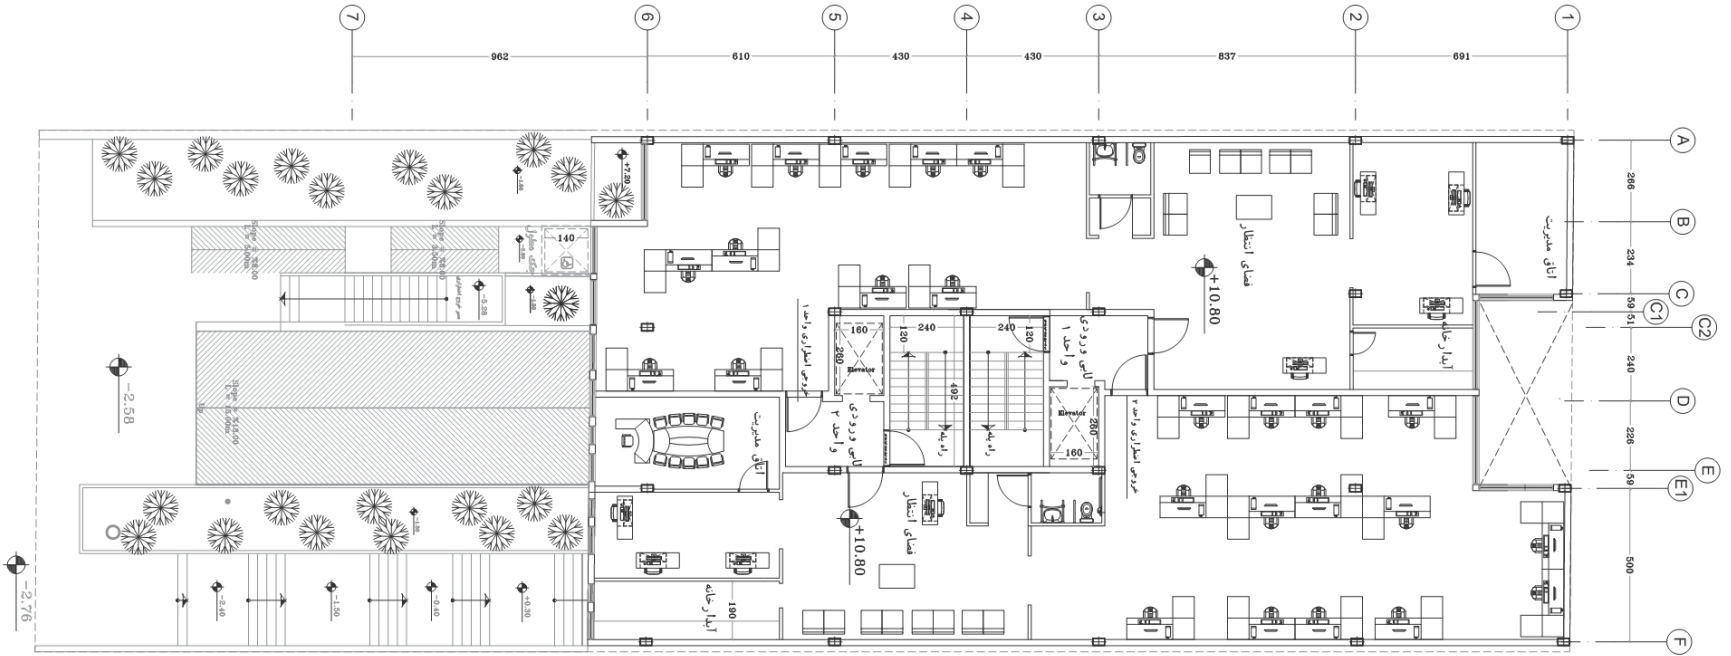


-2.77°

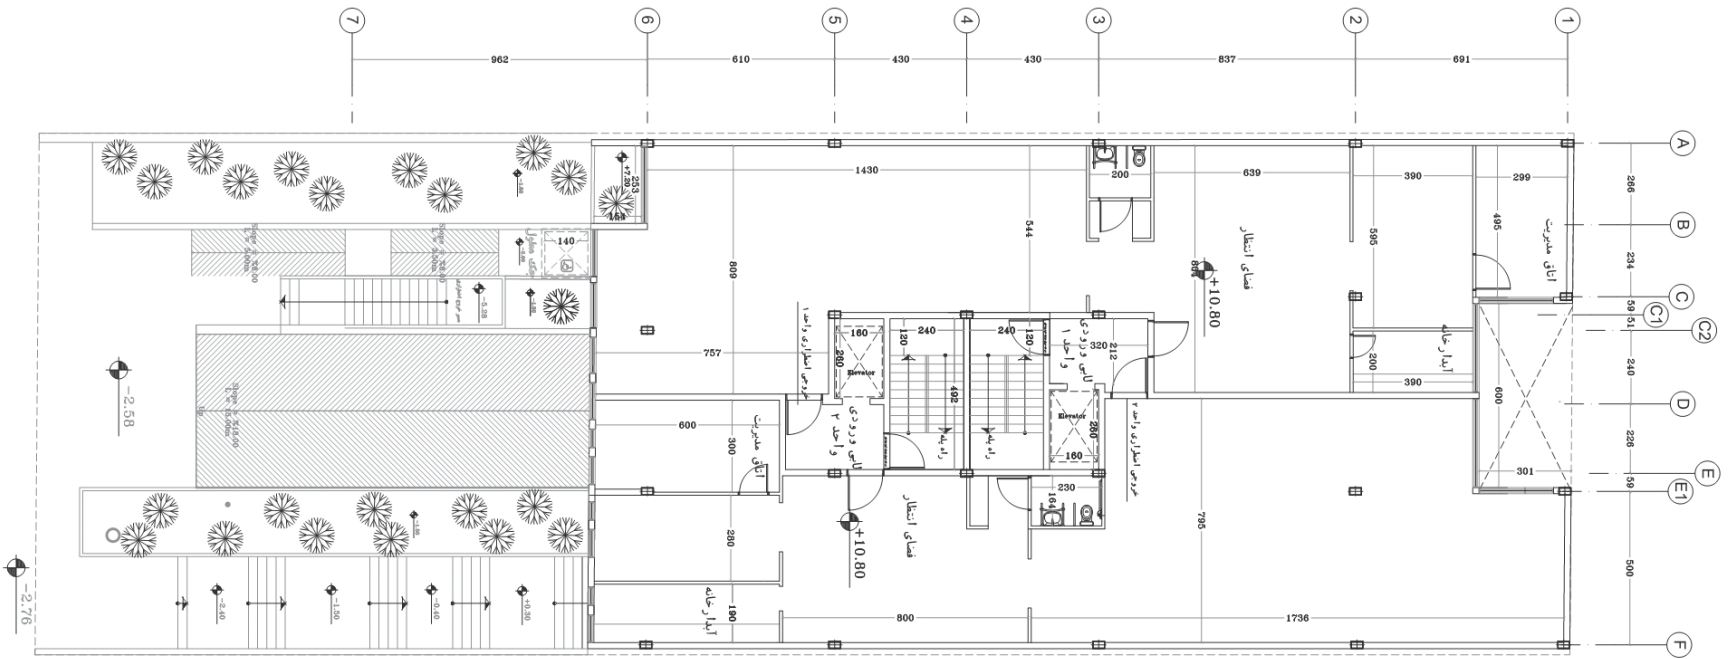


-2.77°

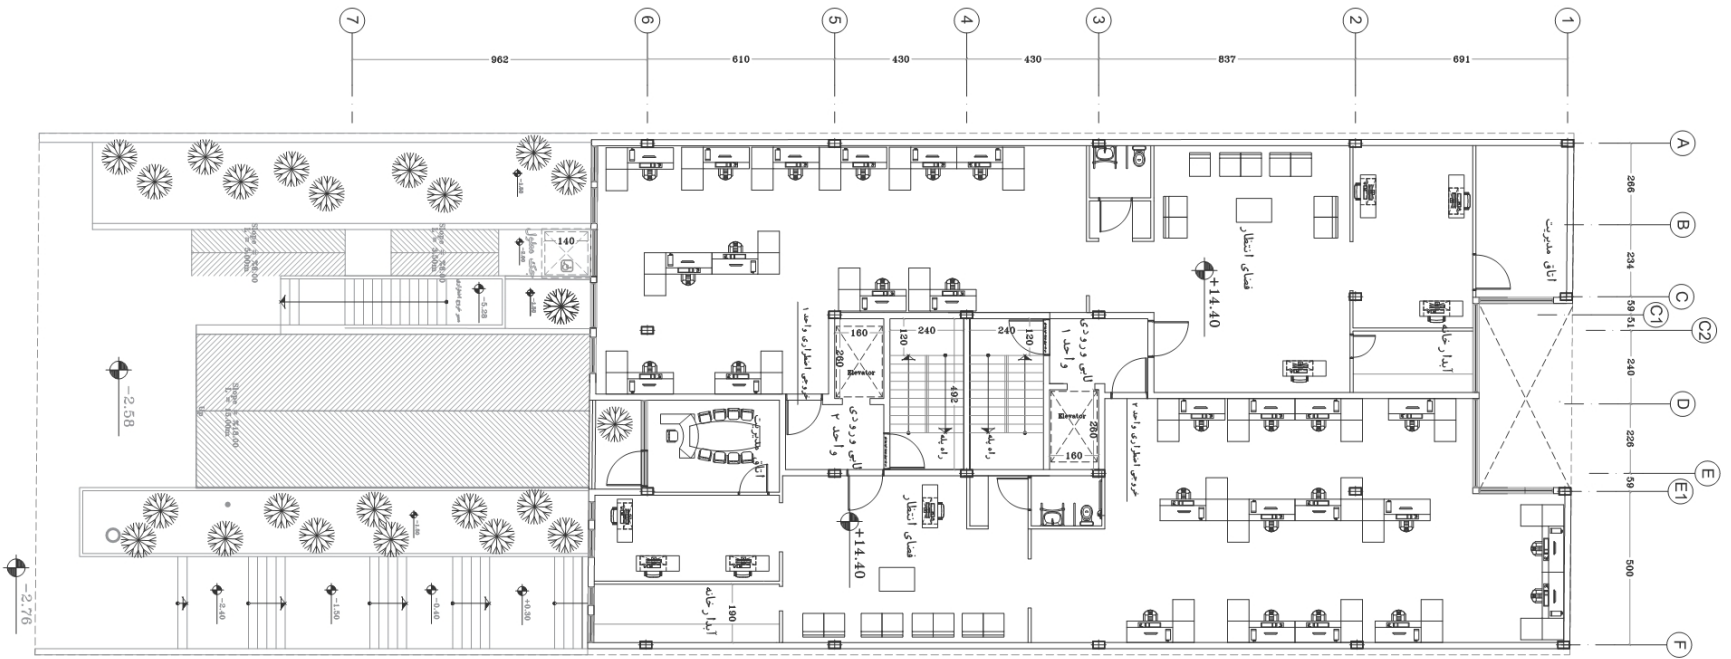


-2.77°

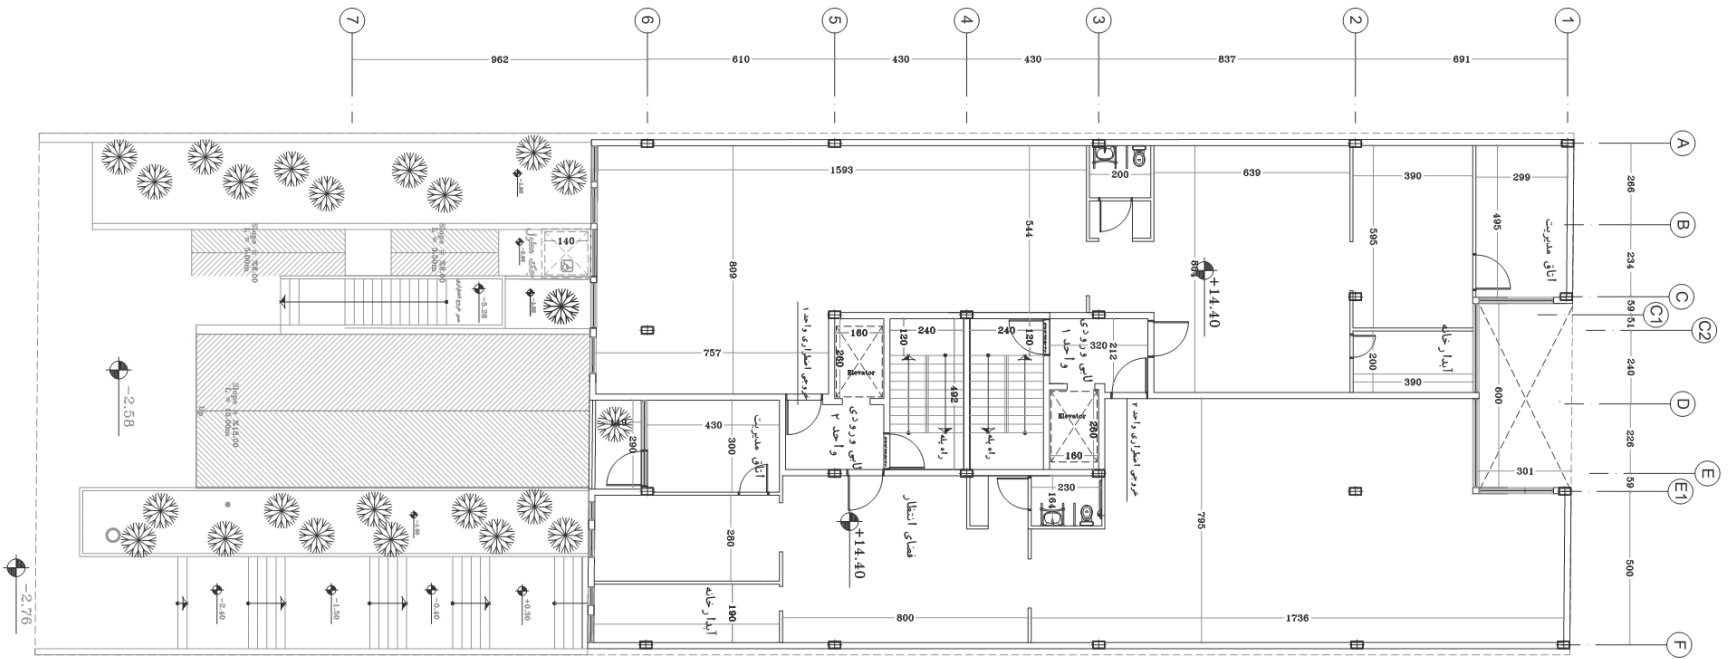


-2.77°

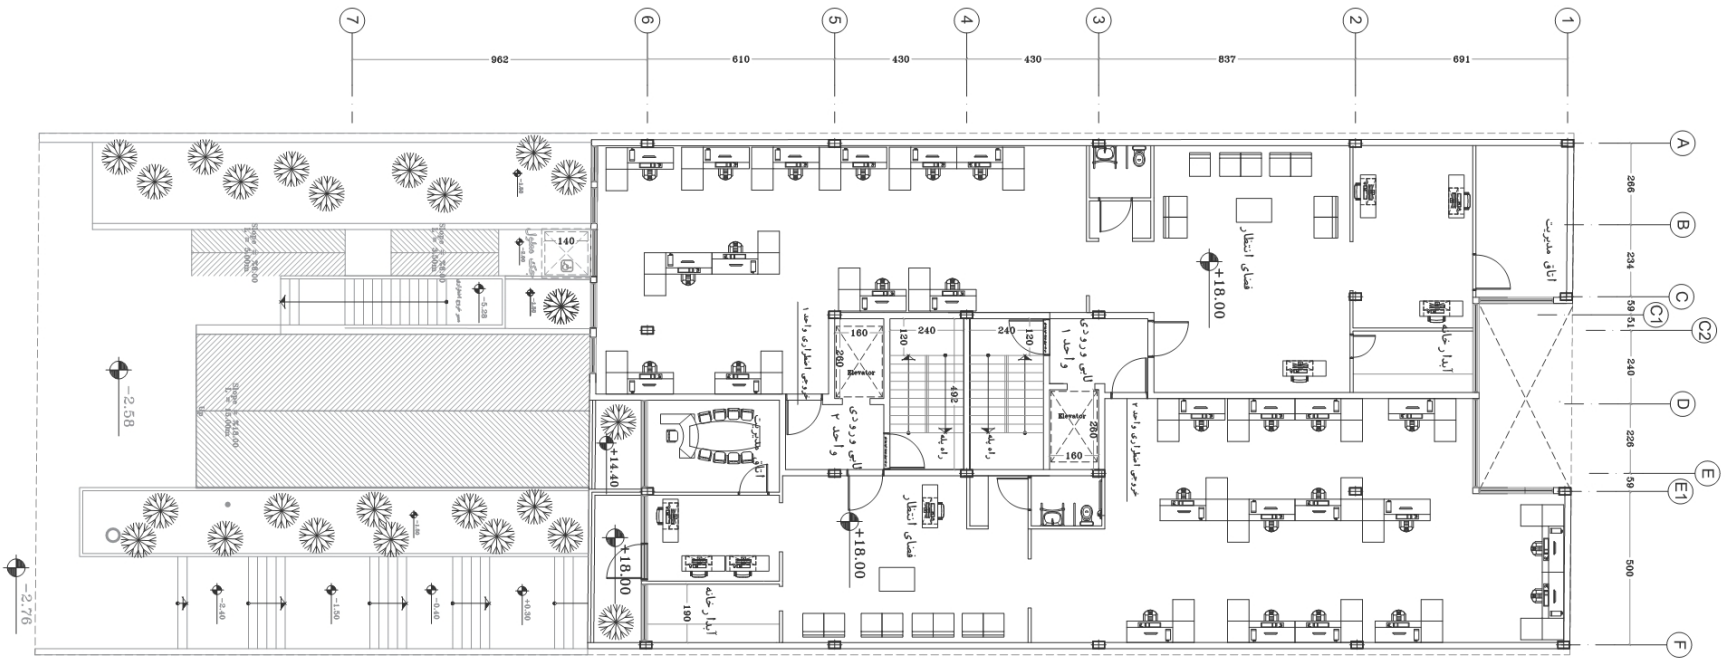


-2.77°

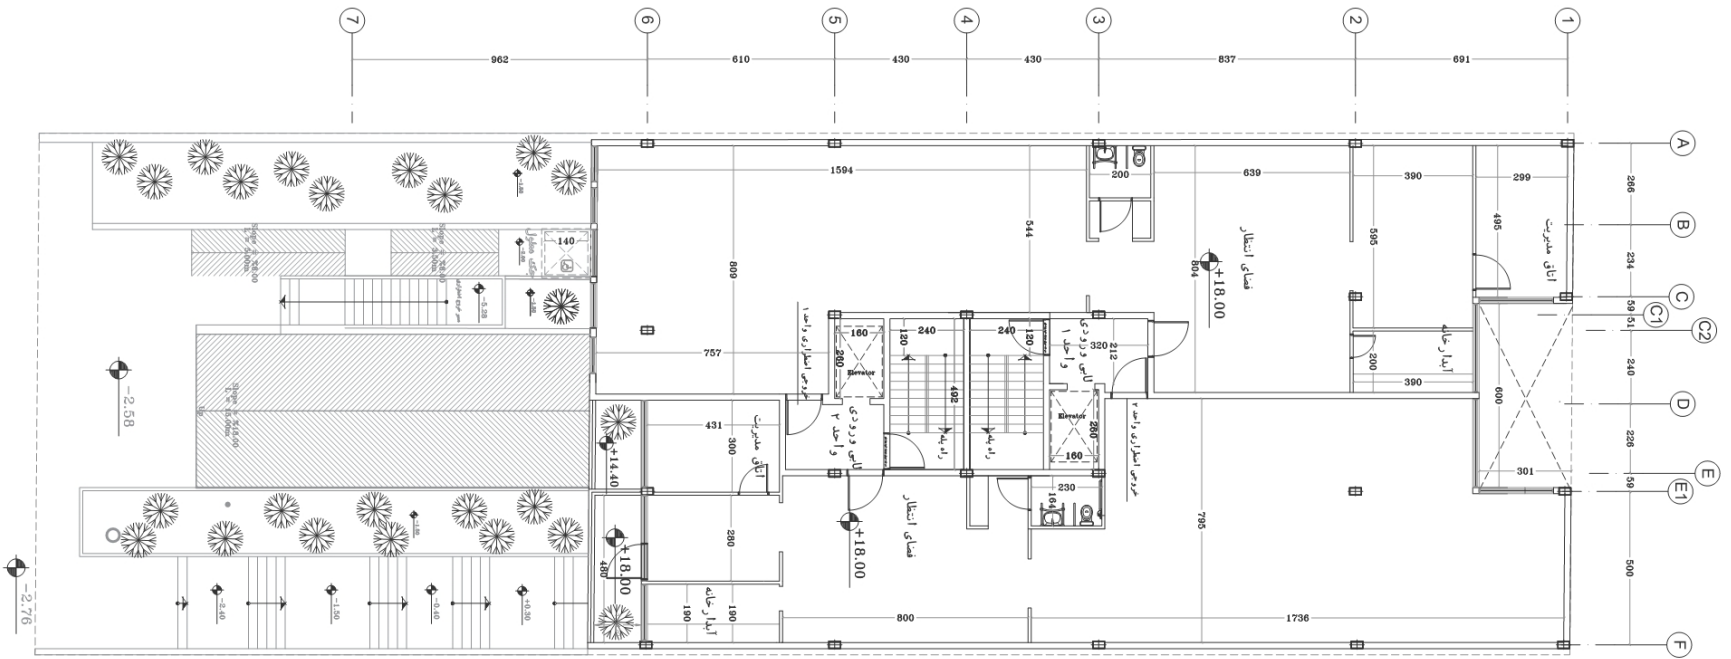


-2.77°

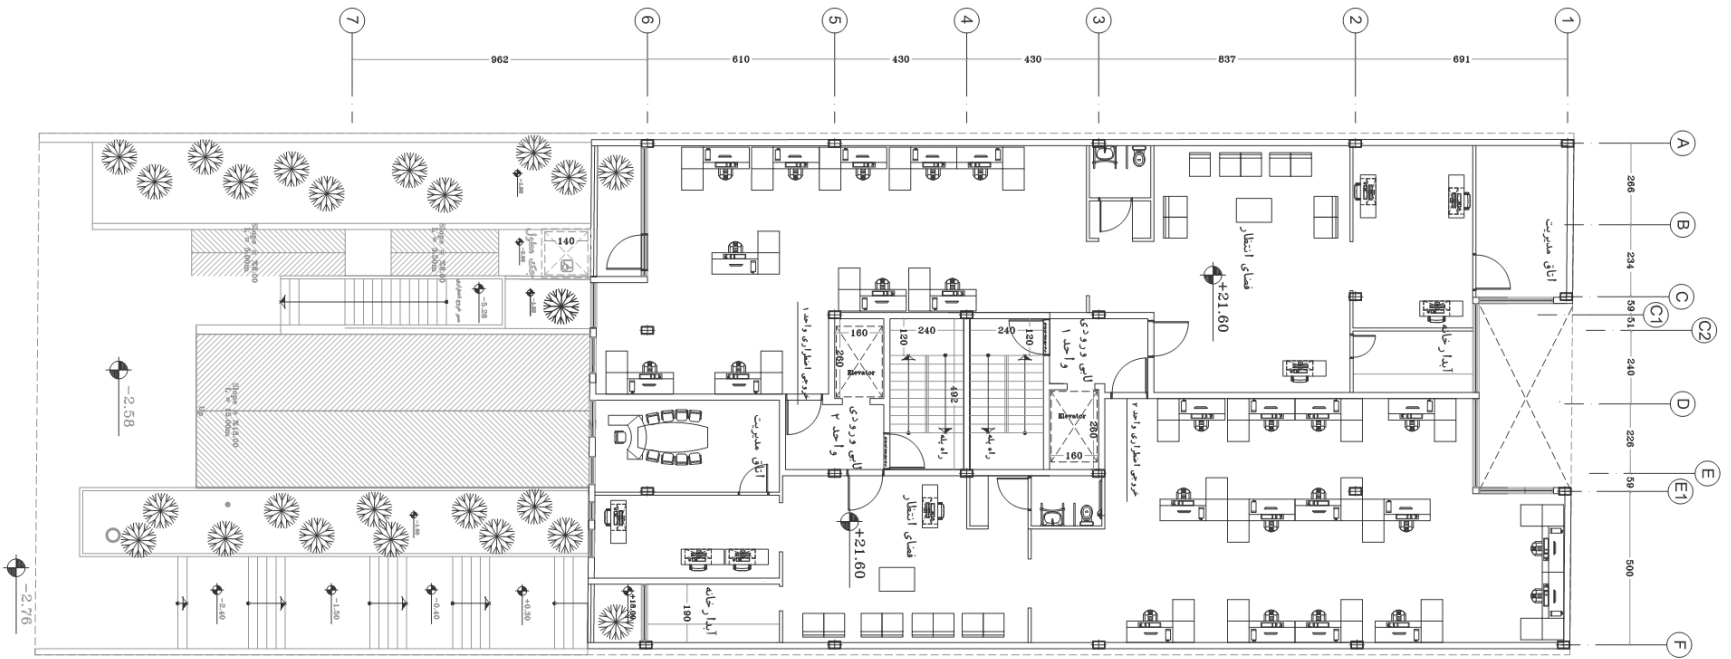


-2.77°

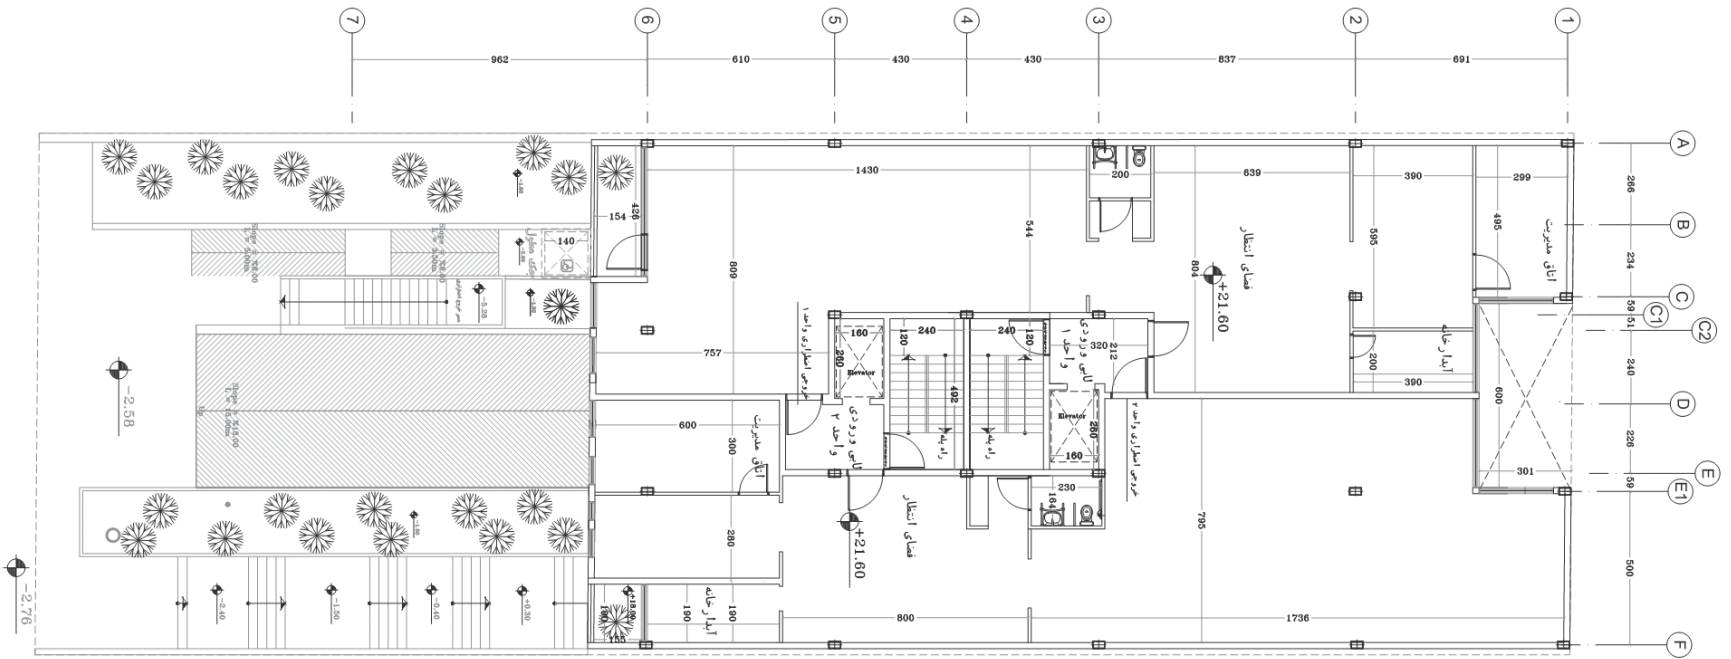


-2.77°

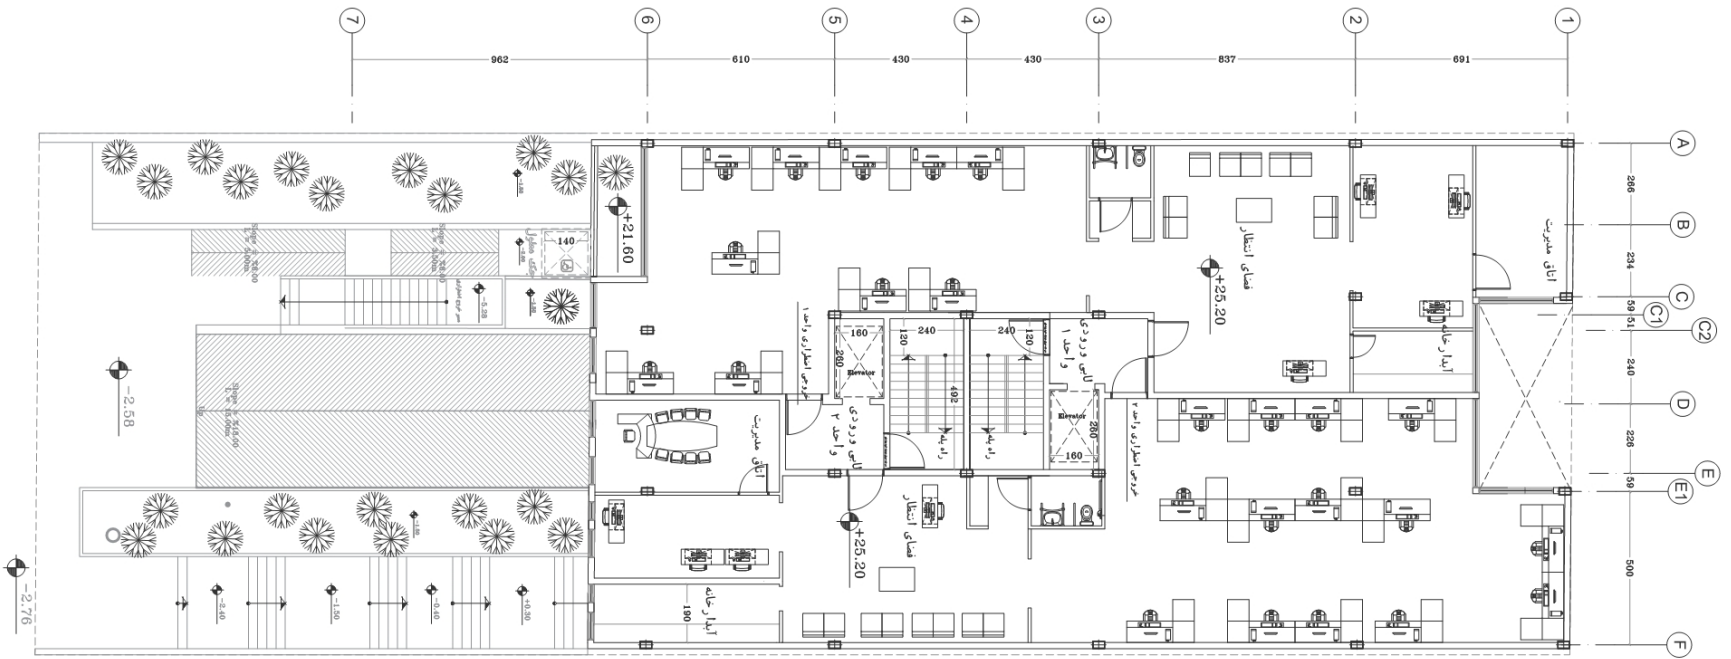

-2.77°

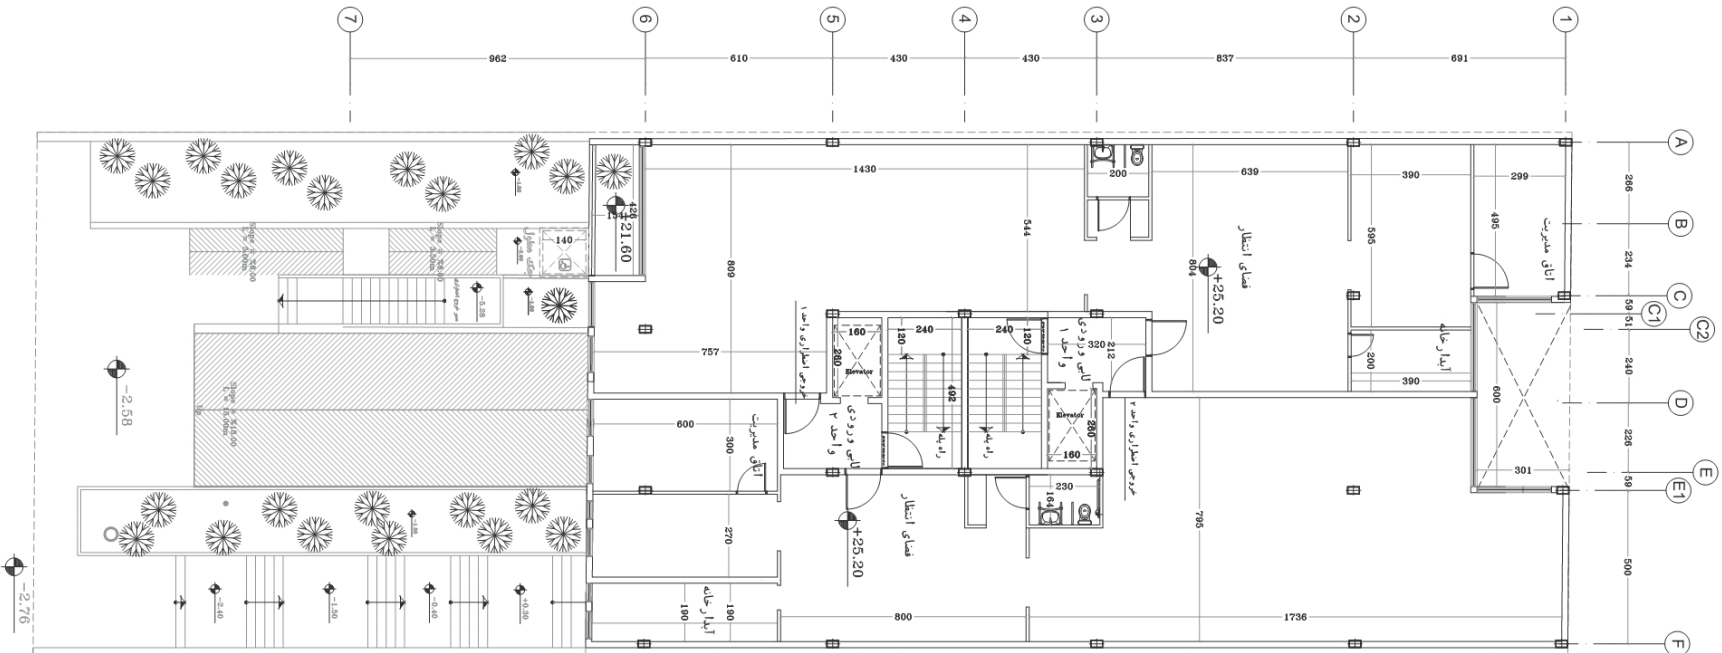

-2.77°

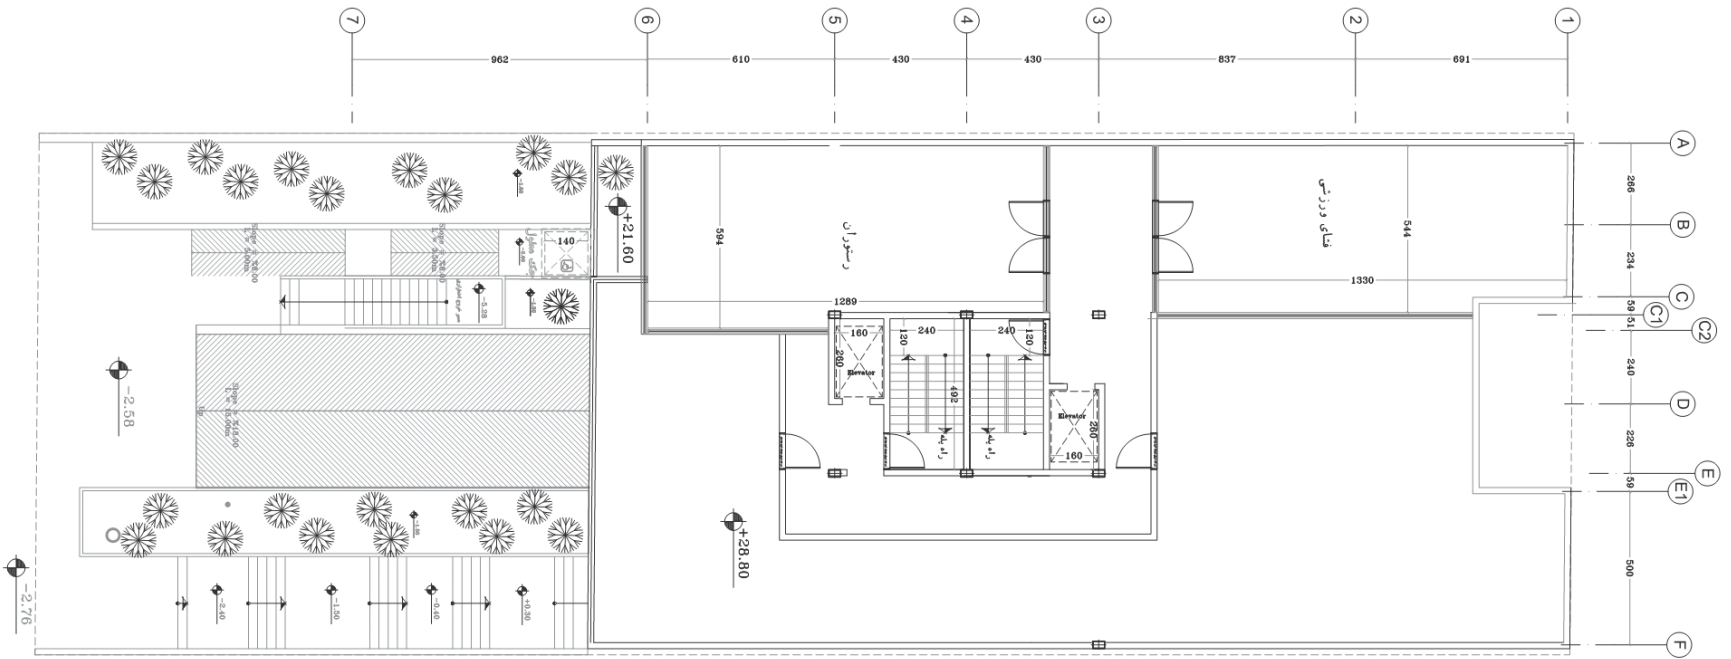

-2.77°



Asanghan Building











