



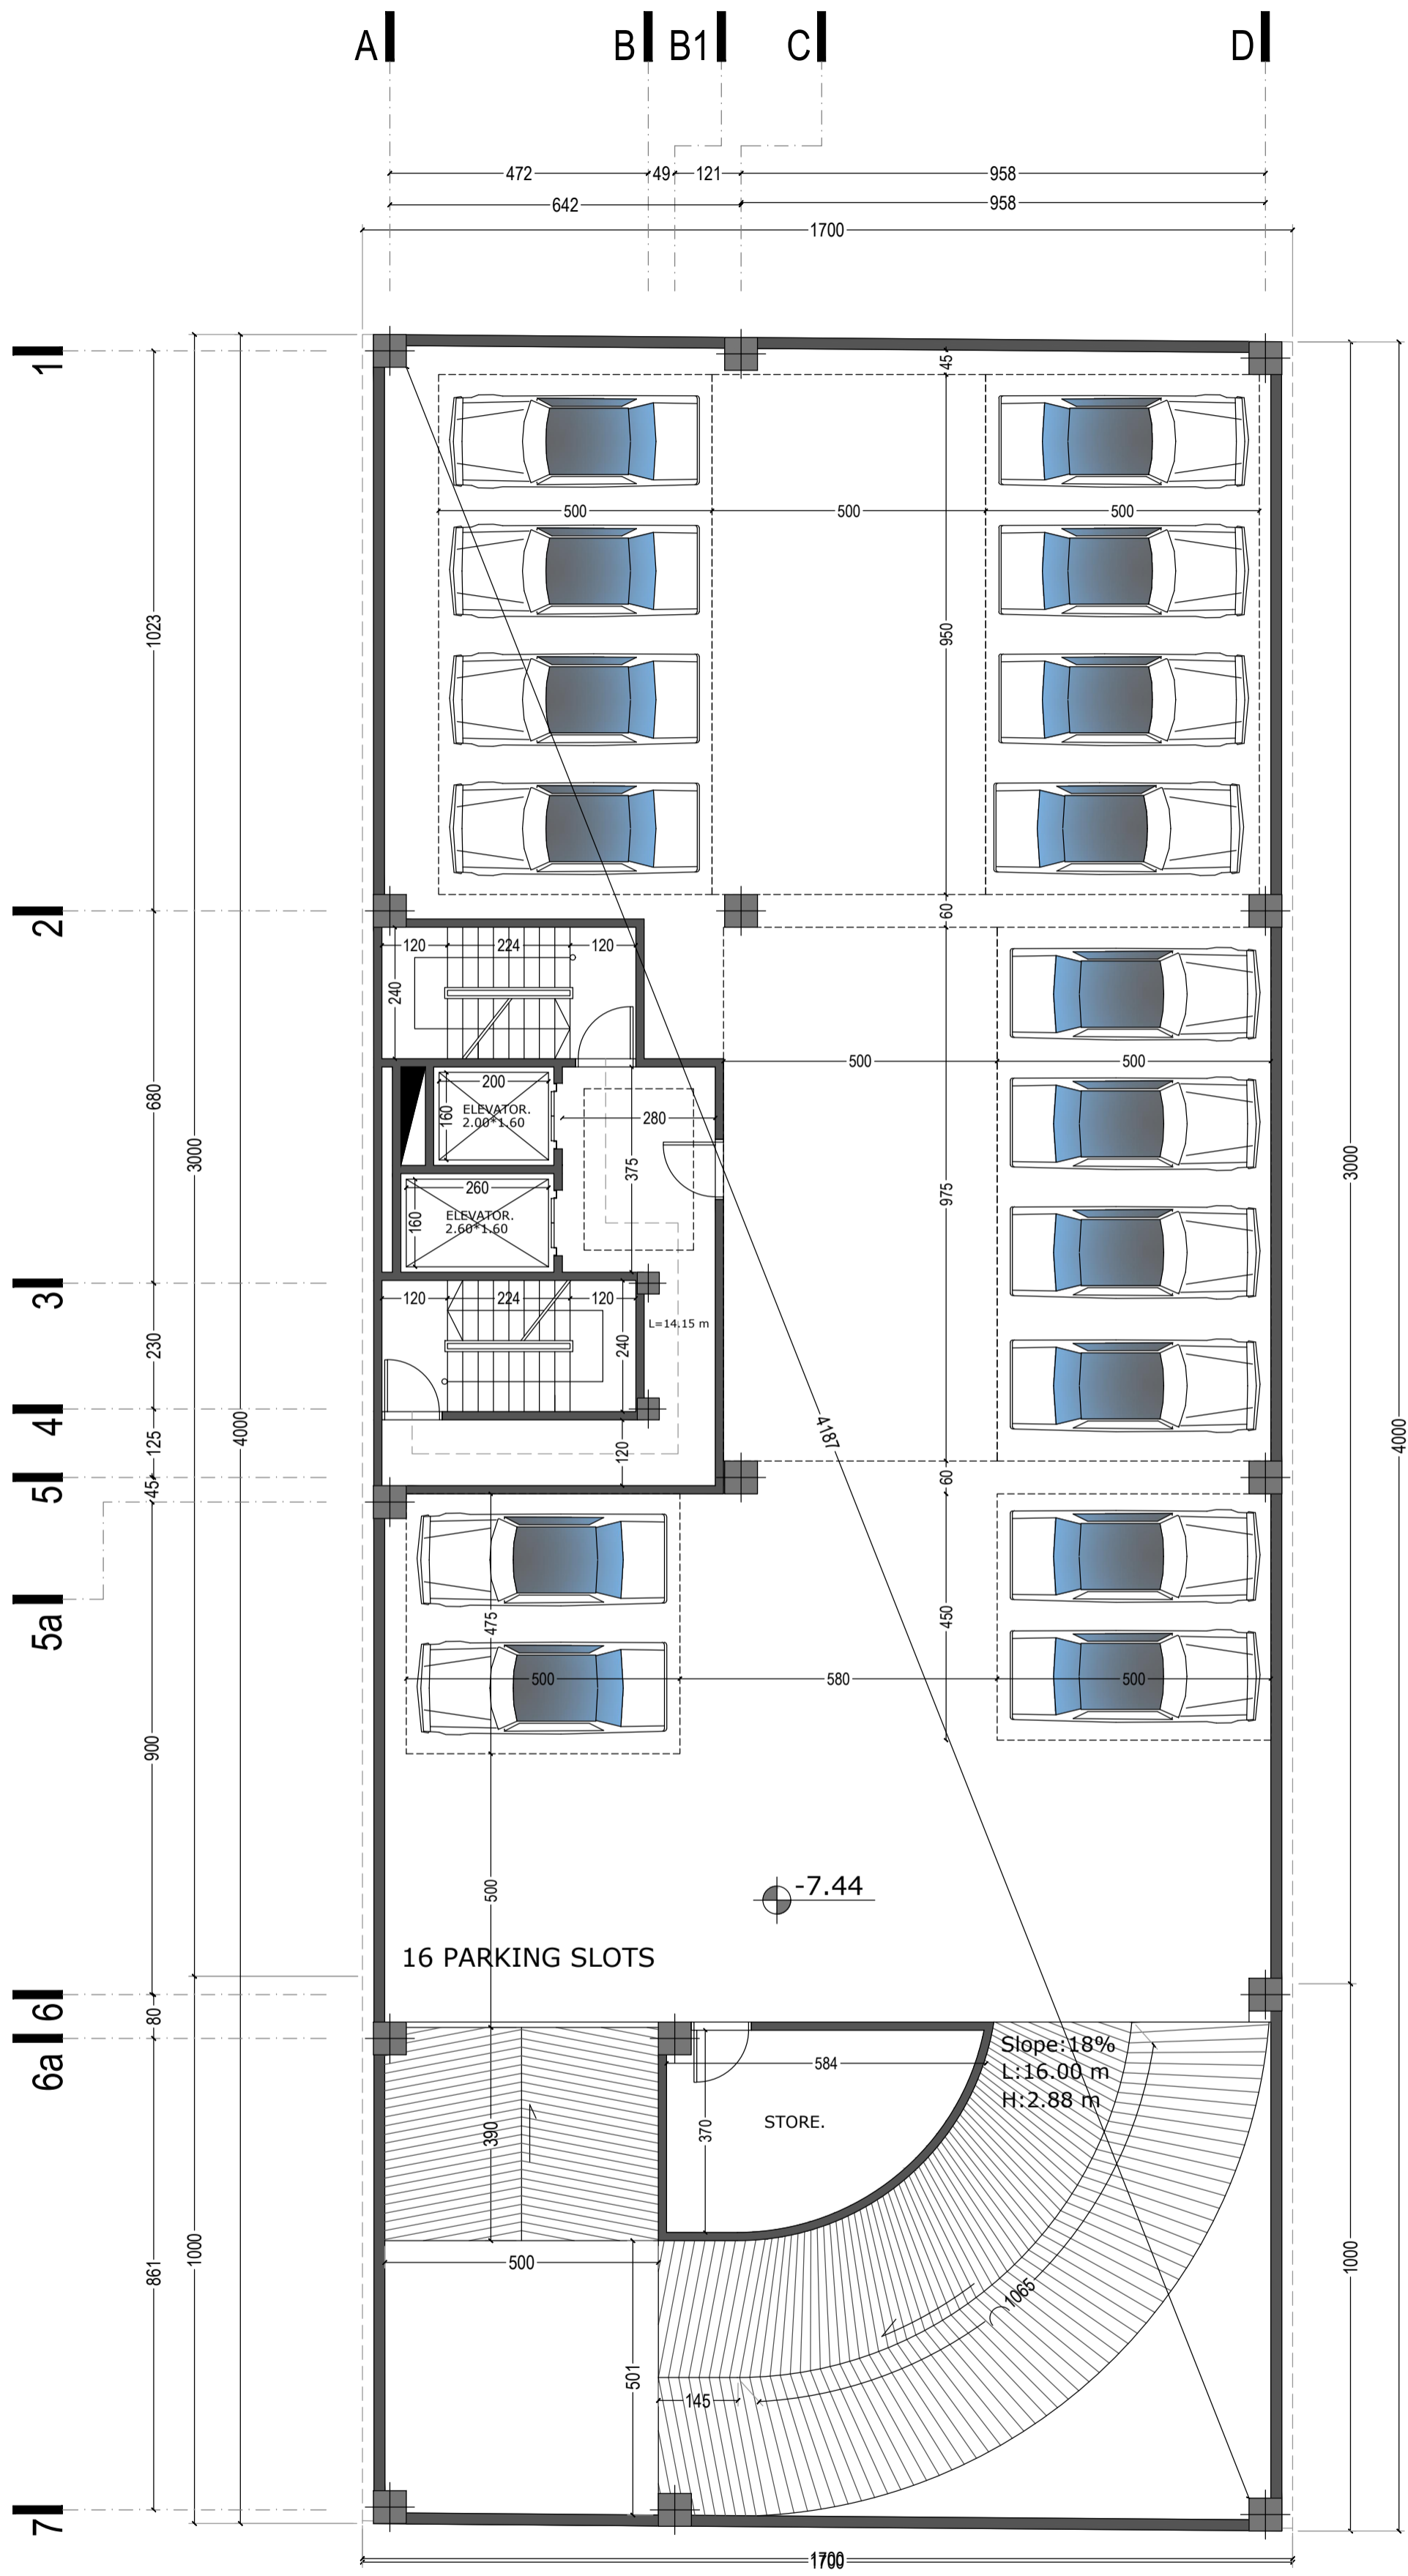


**-4 Basement Floor Plan**




**-3 Basement Floor Plan**

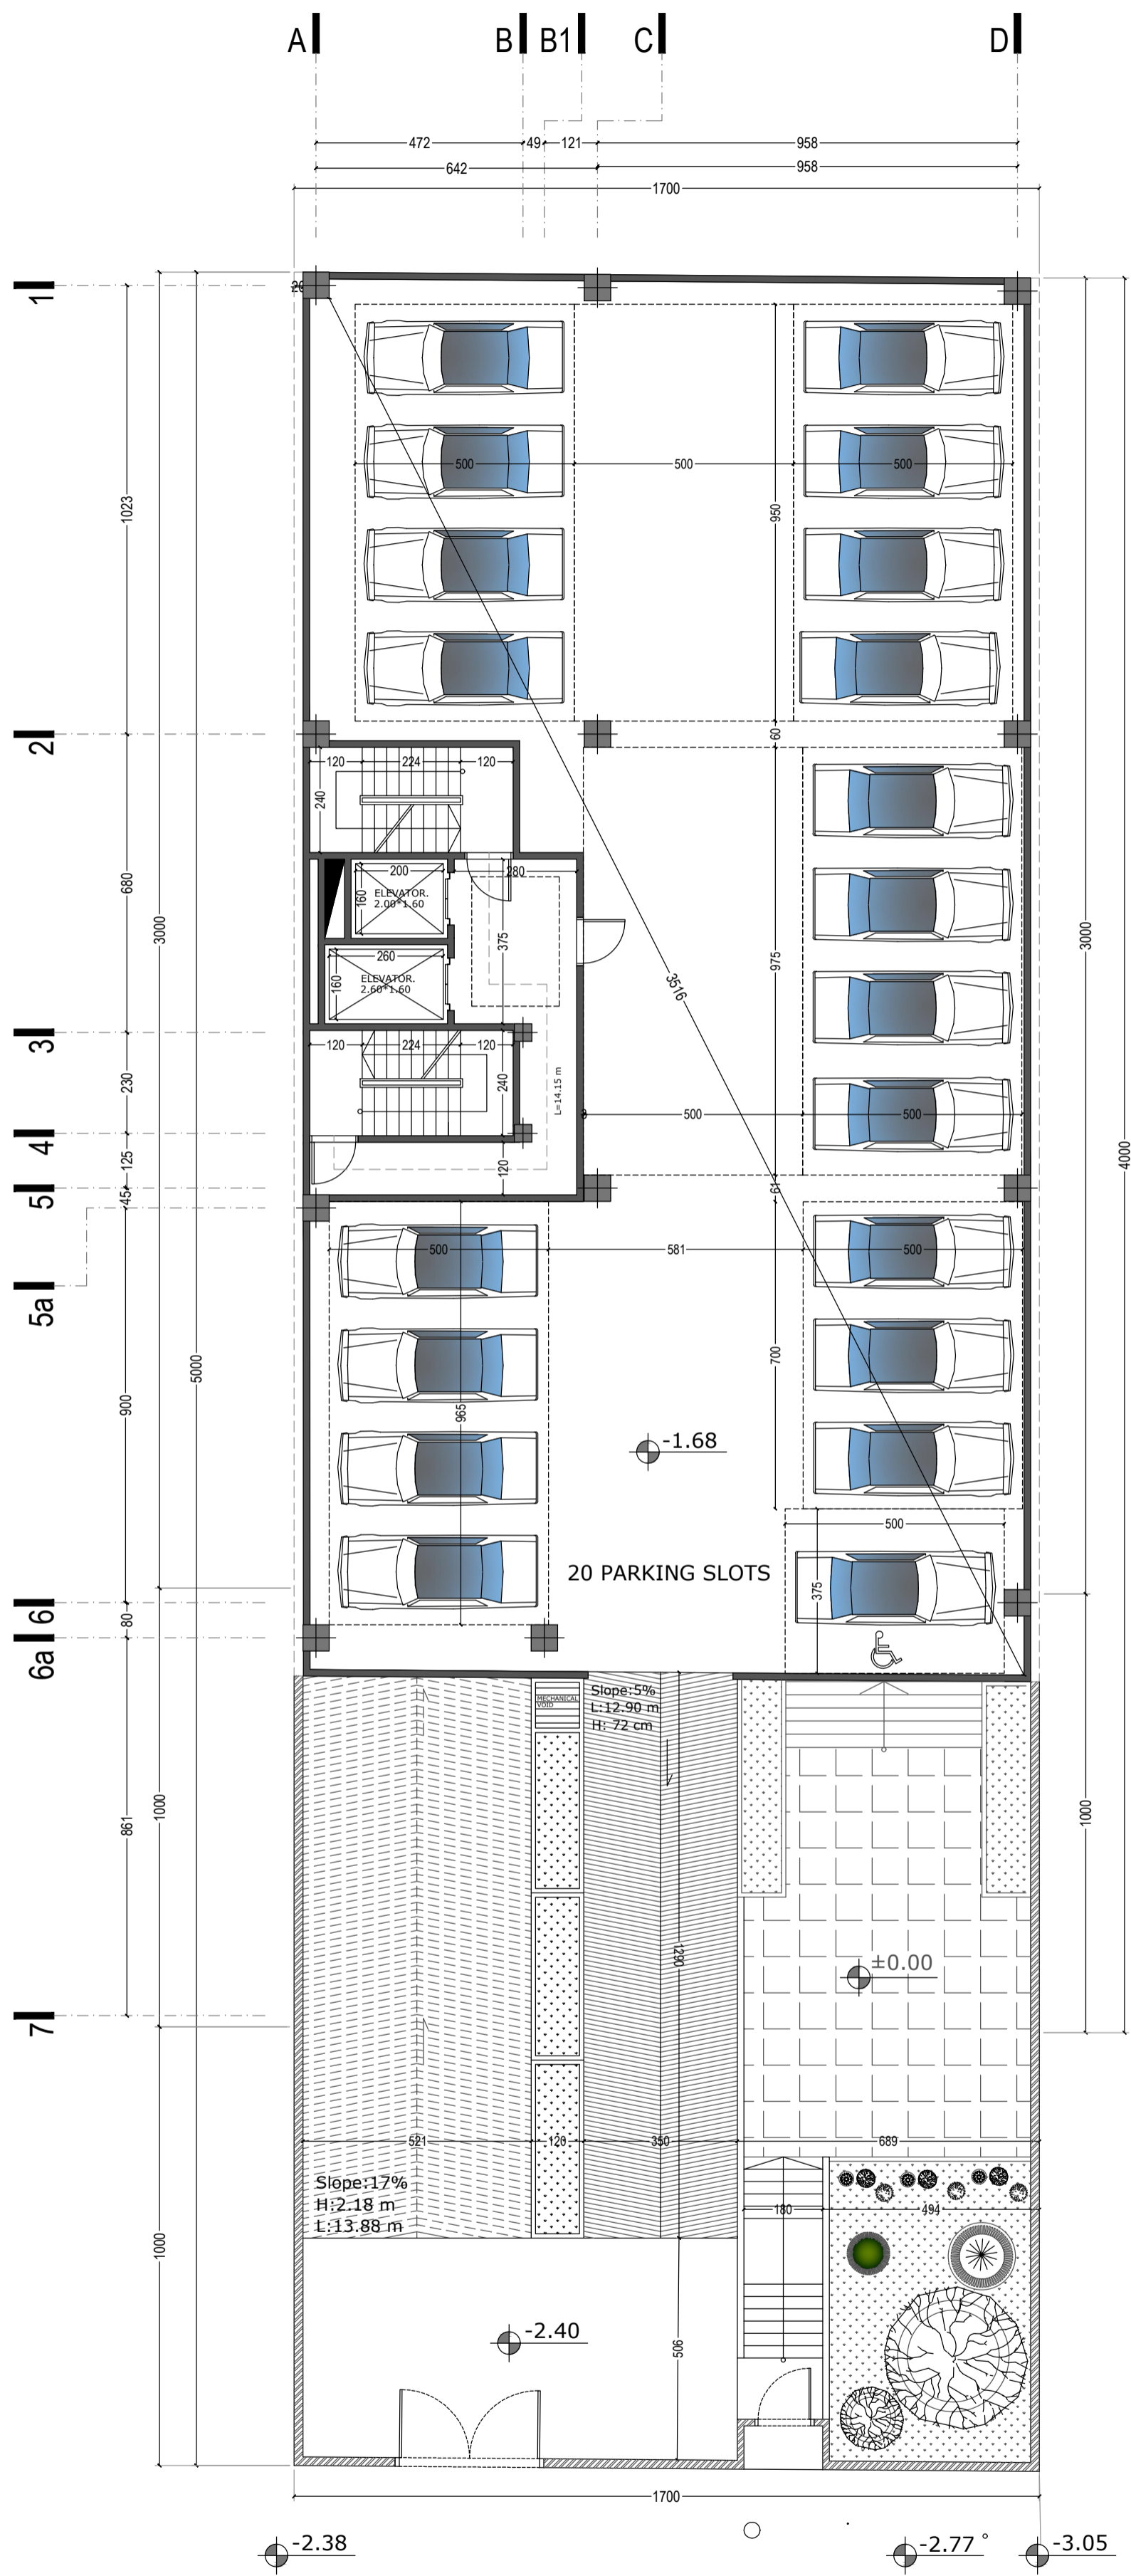


**-1 Basement Floor Plan**

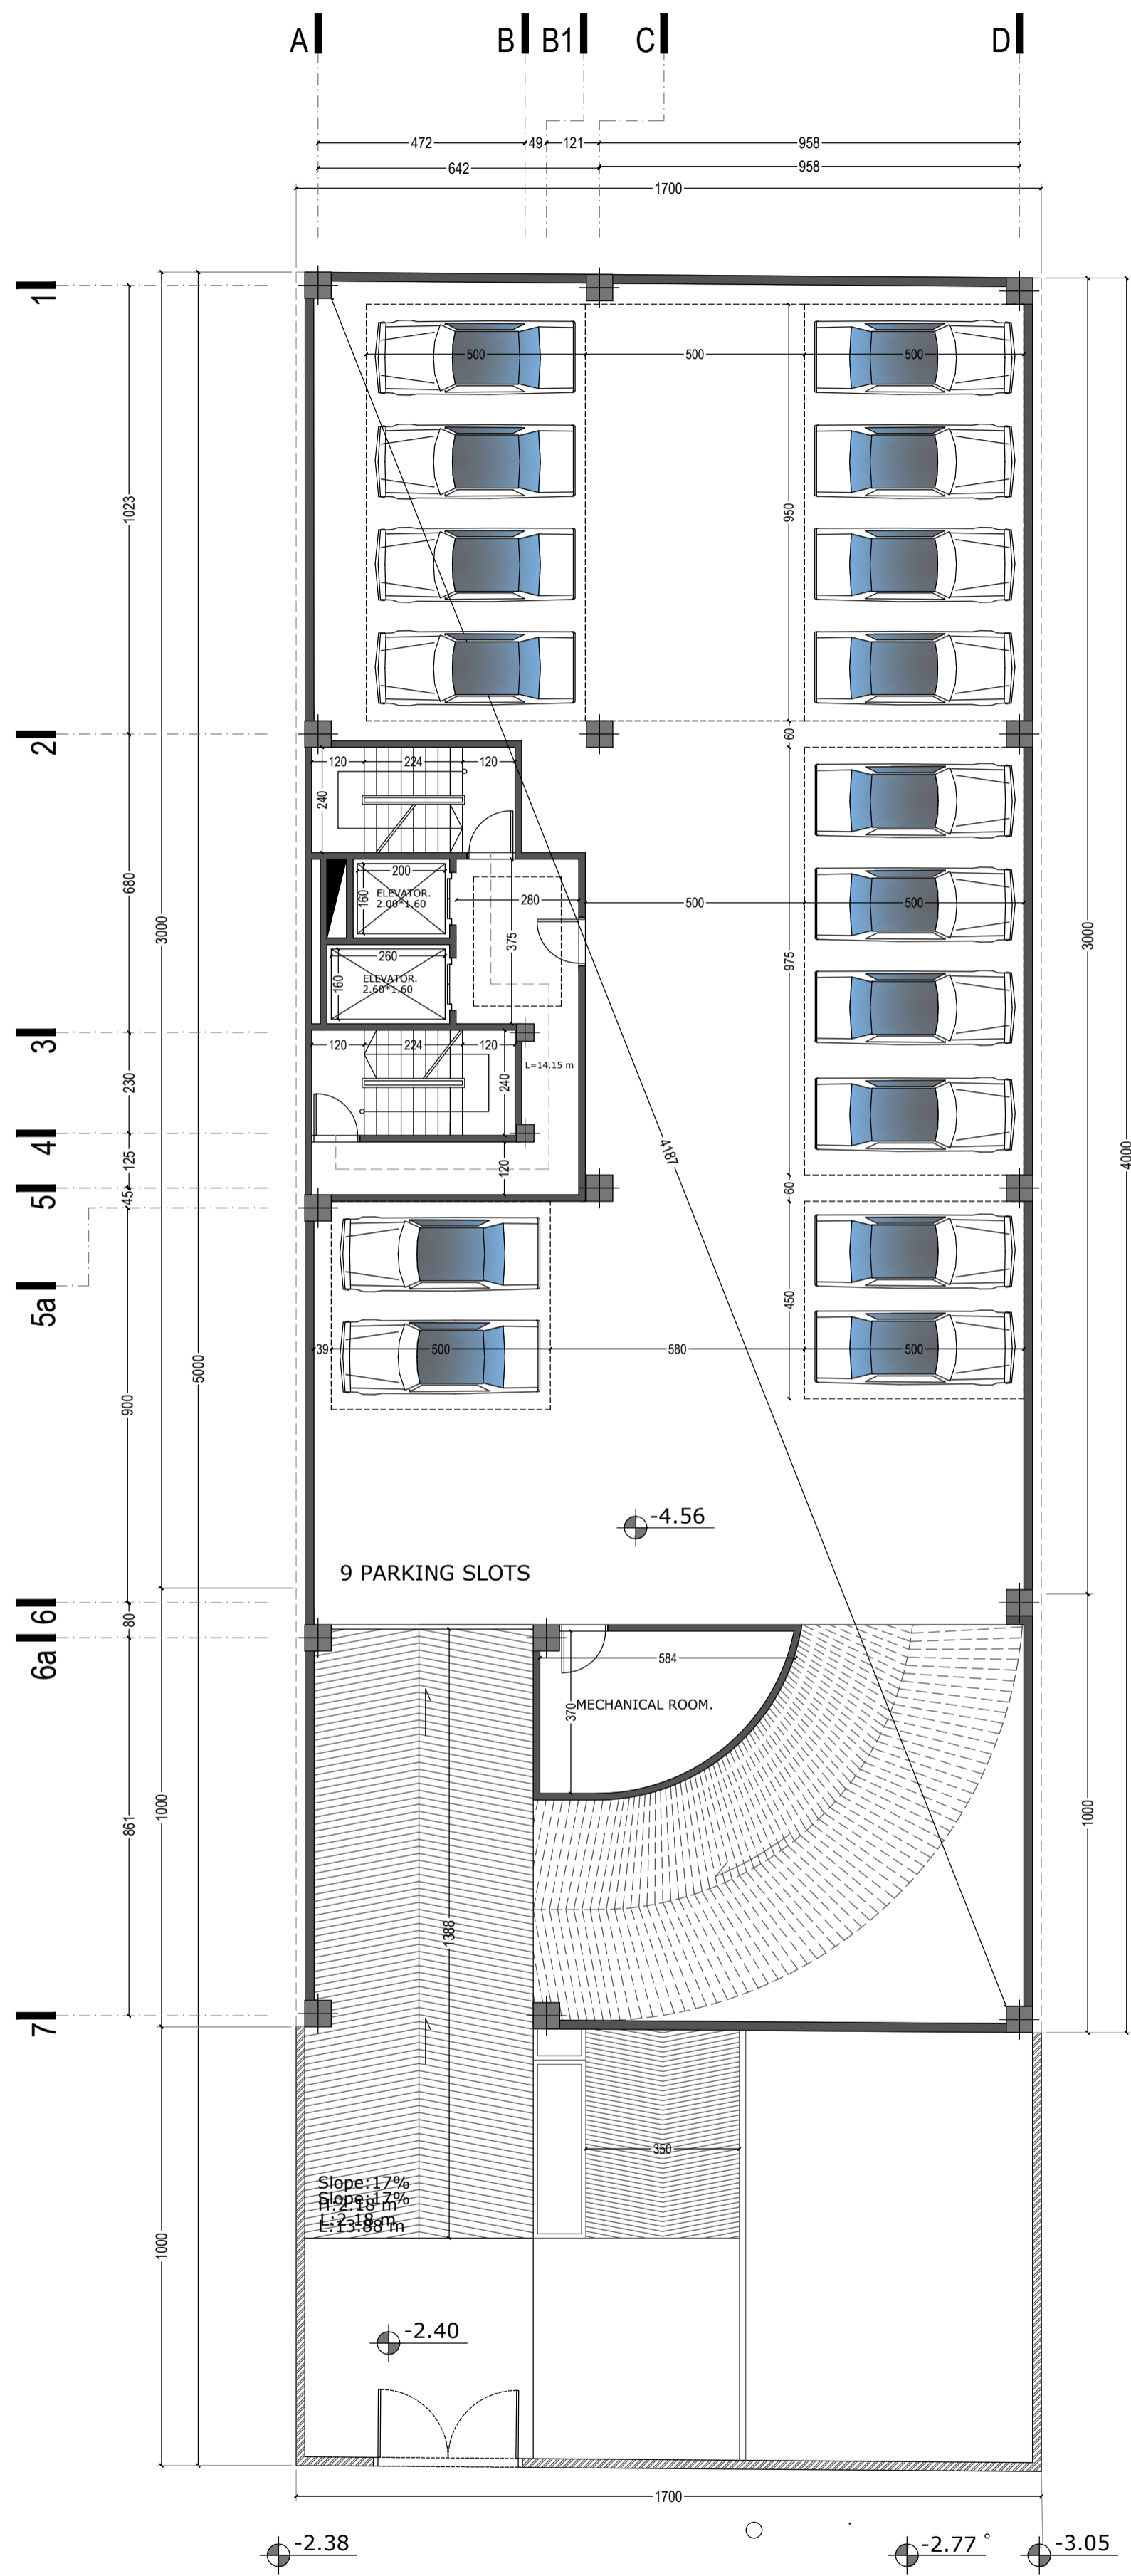


-2 Basement Floor Plan Alt1 (without restaurant)

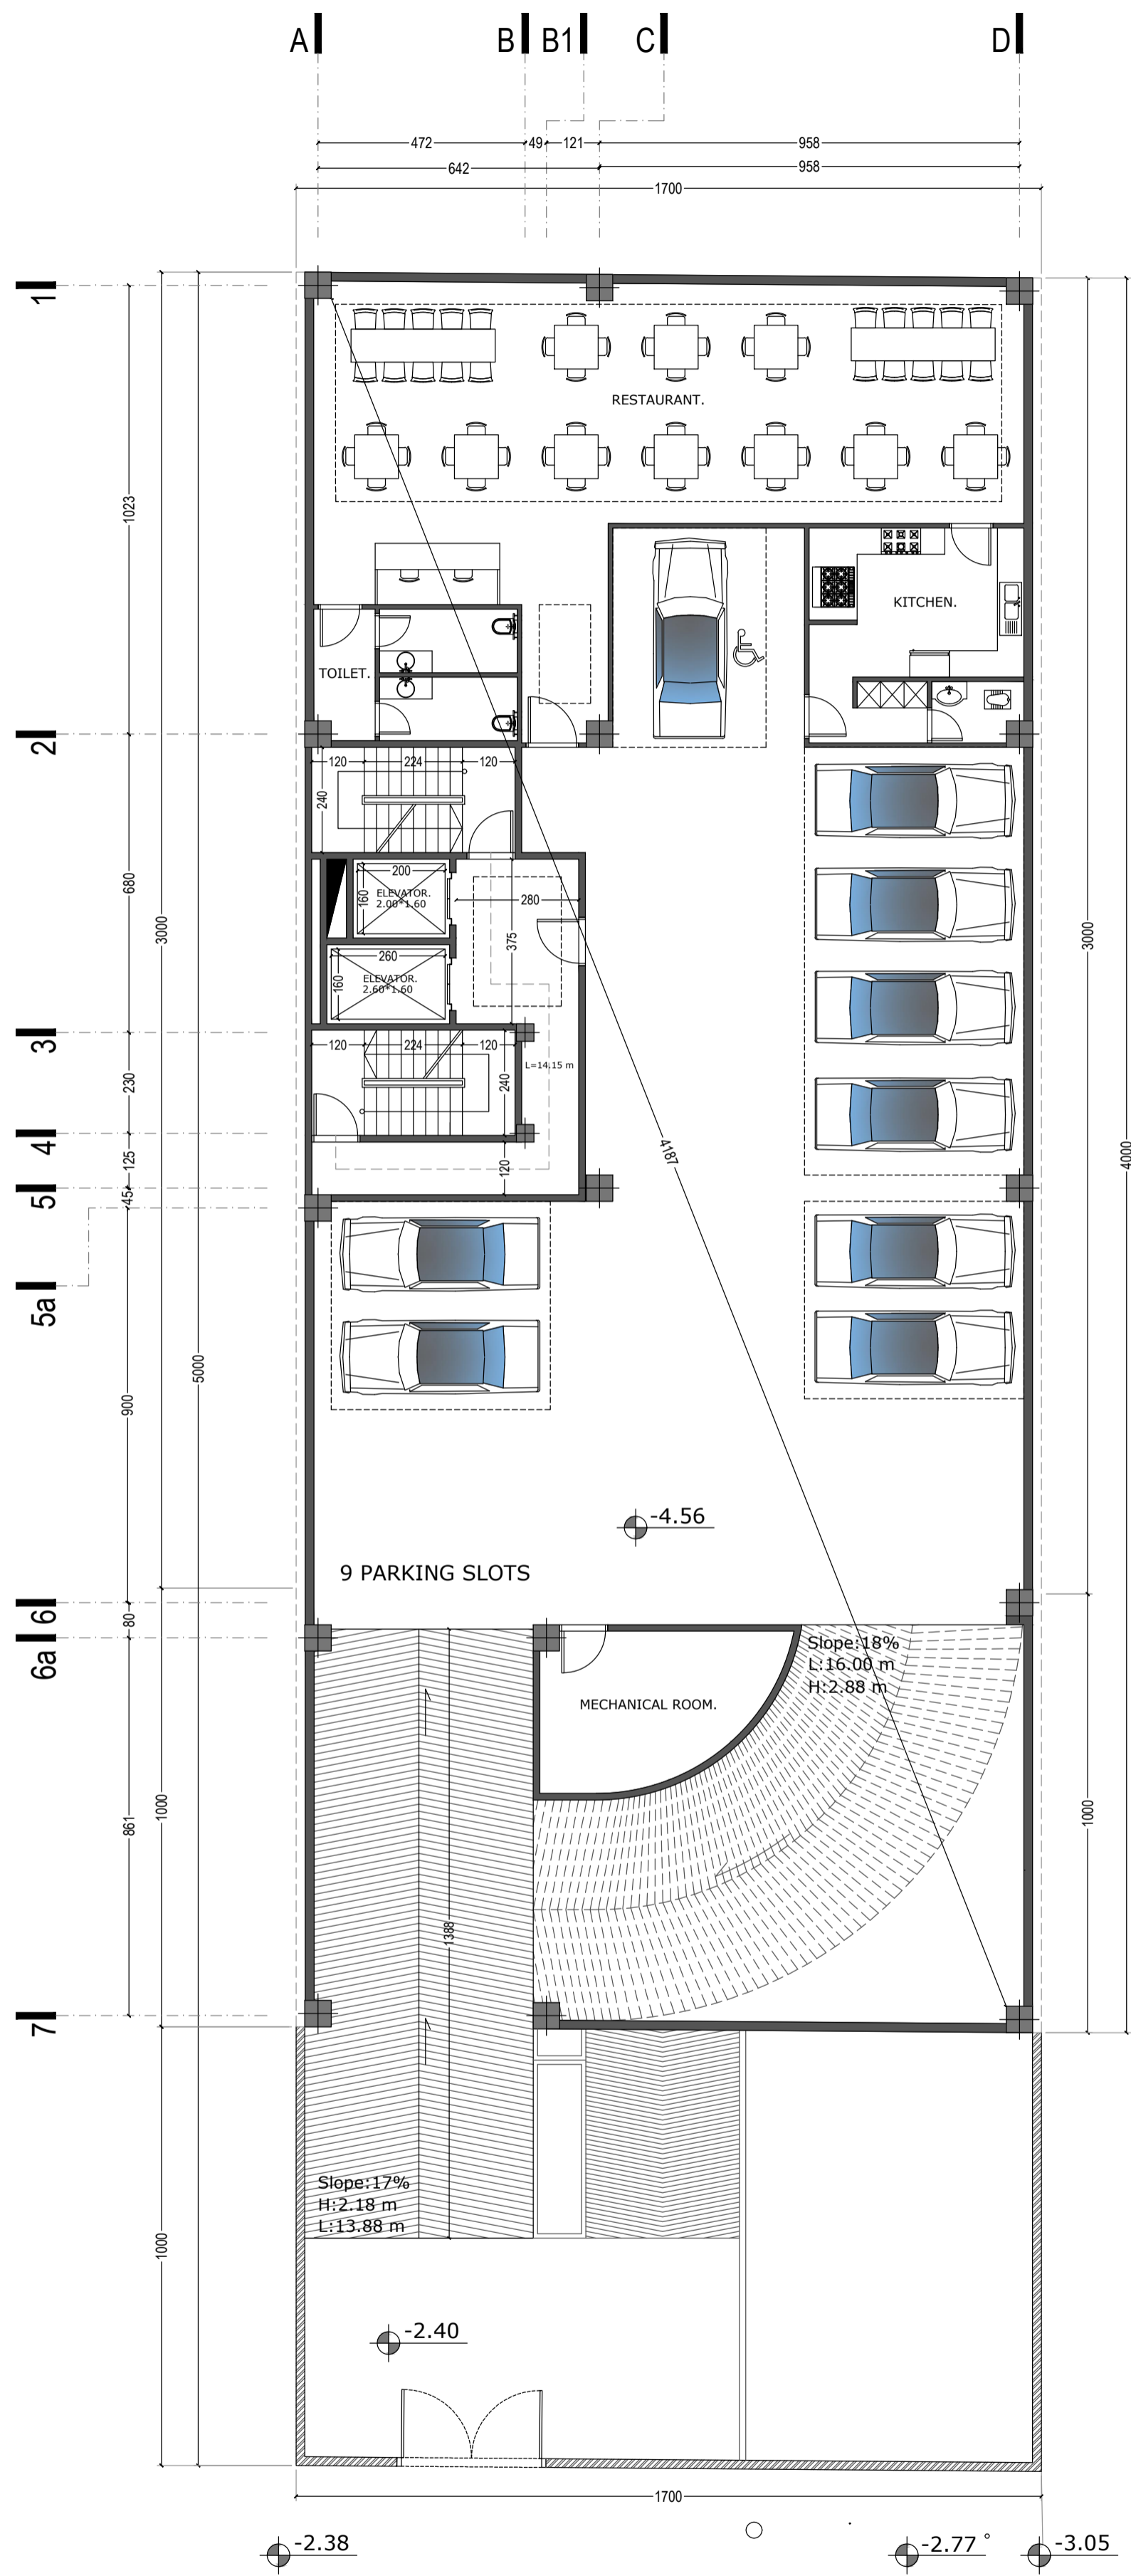

-2 Basement Floor Plan - Alt 2 (with restaurant)

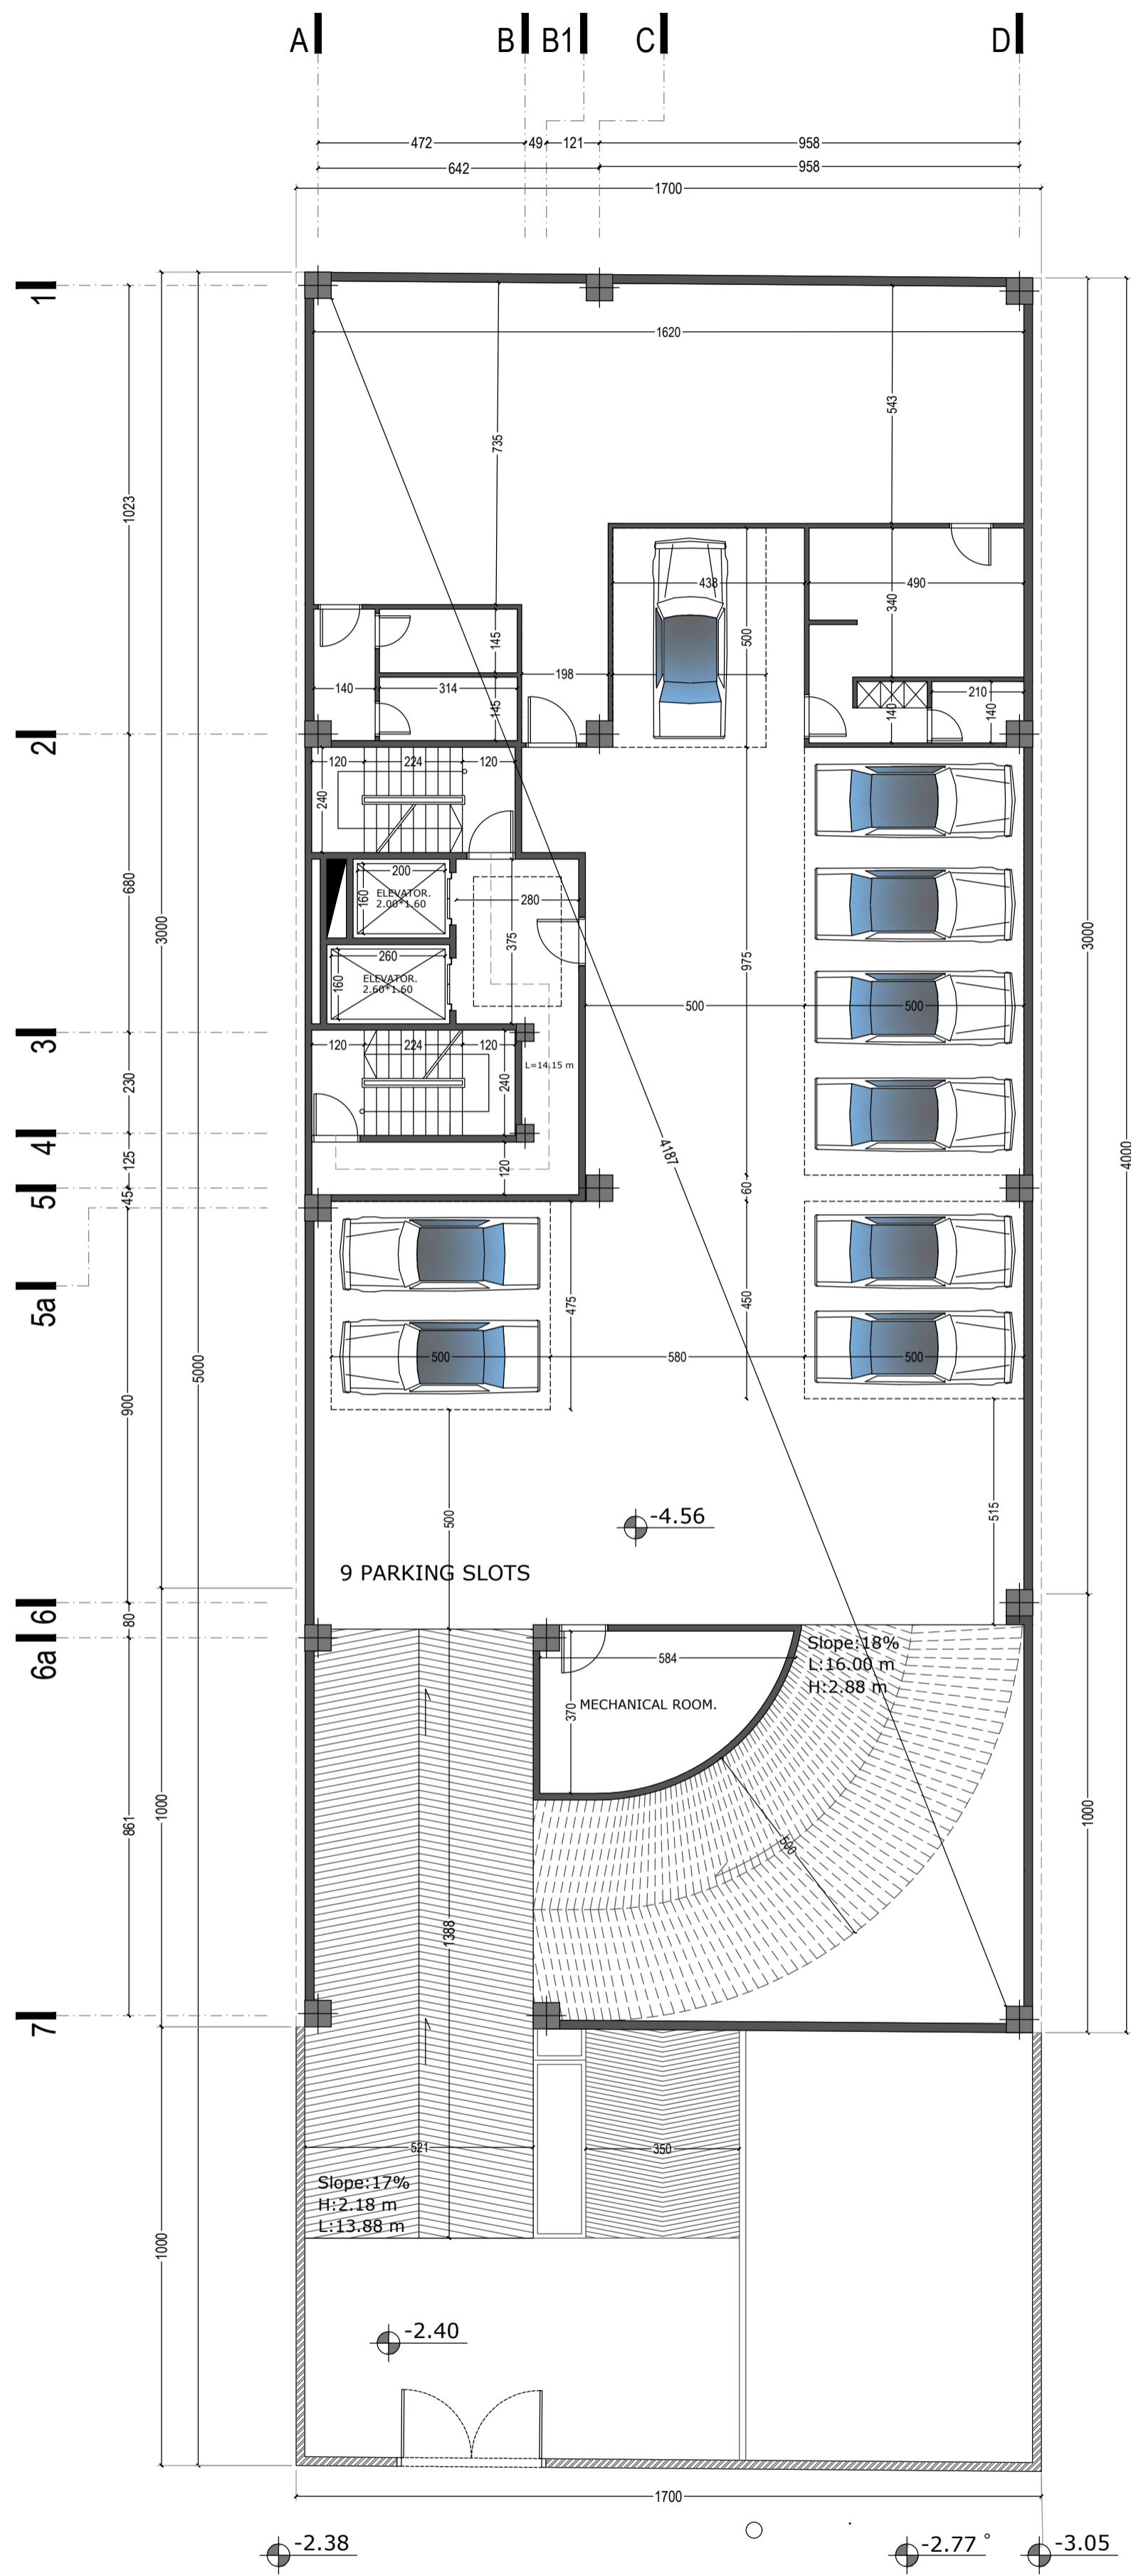


-2 Basement Floor Dimension Plan - Alt 2 (with restaurant)

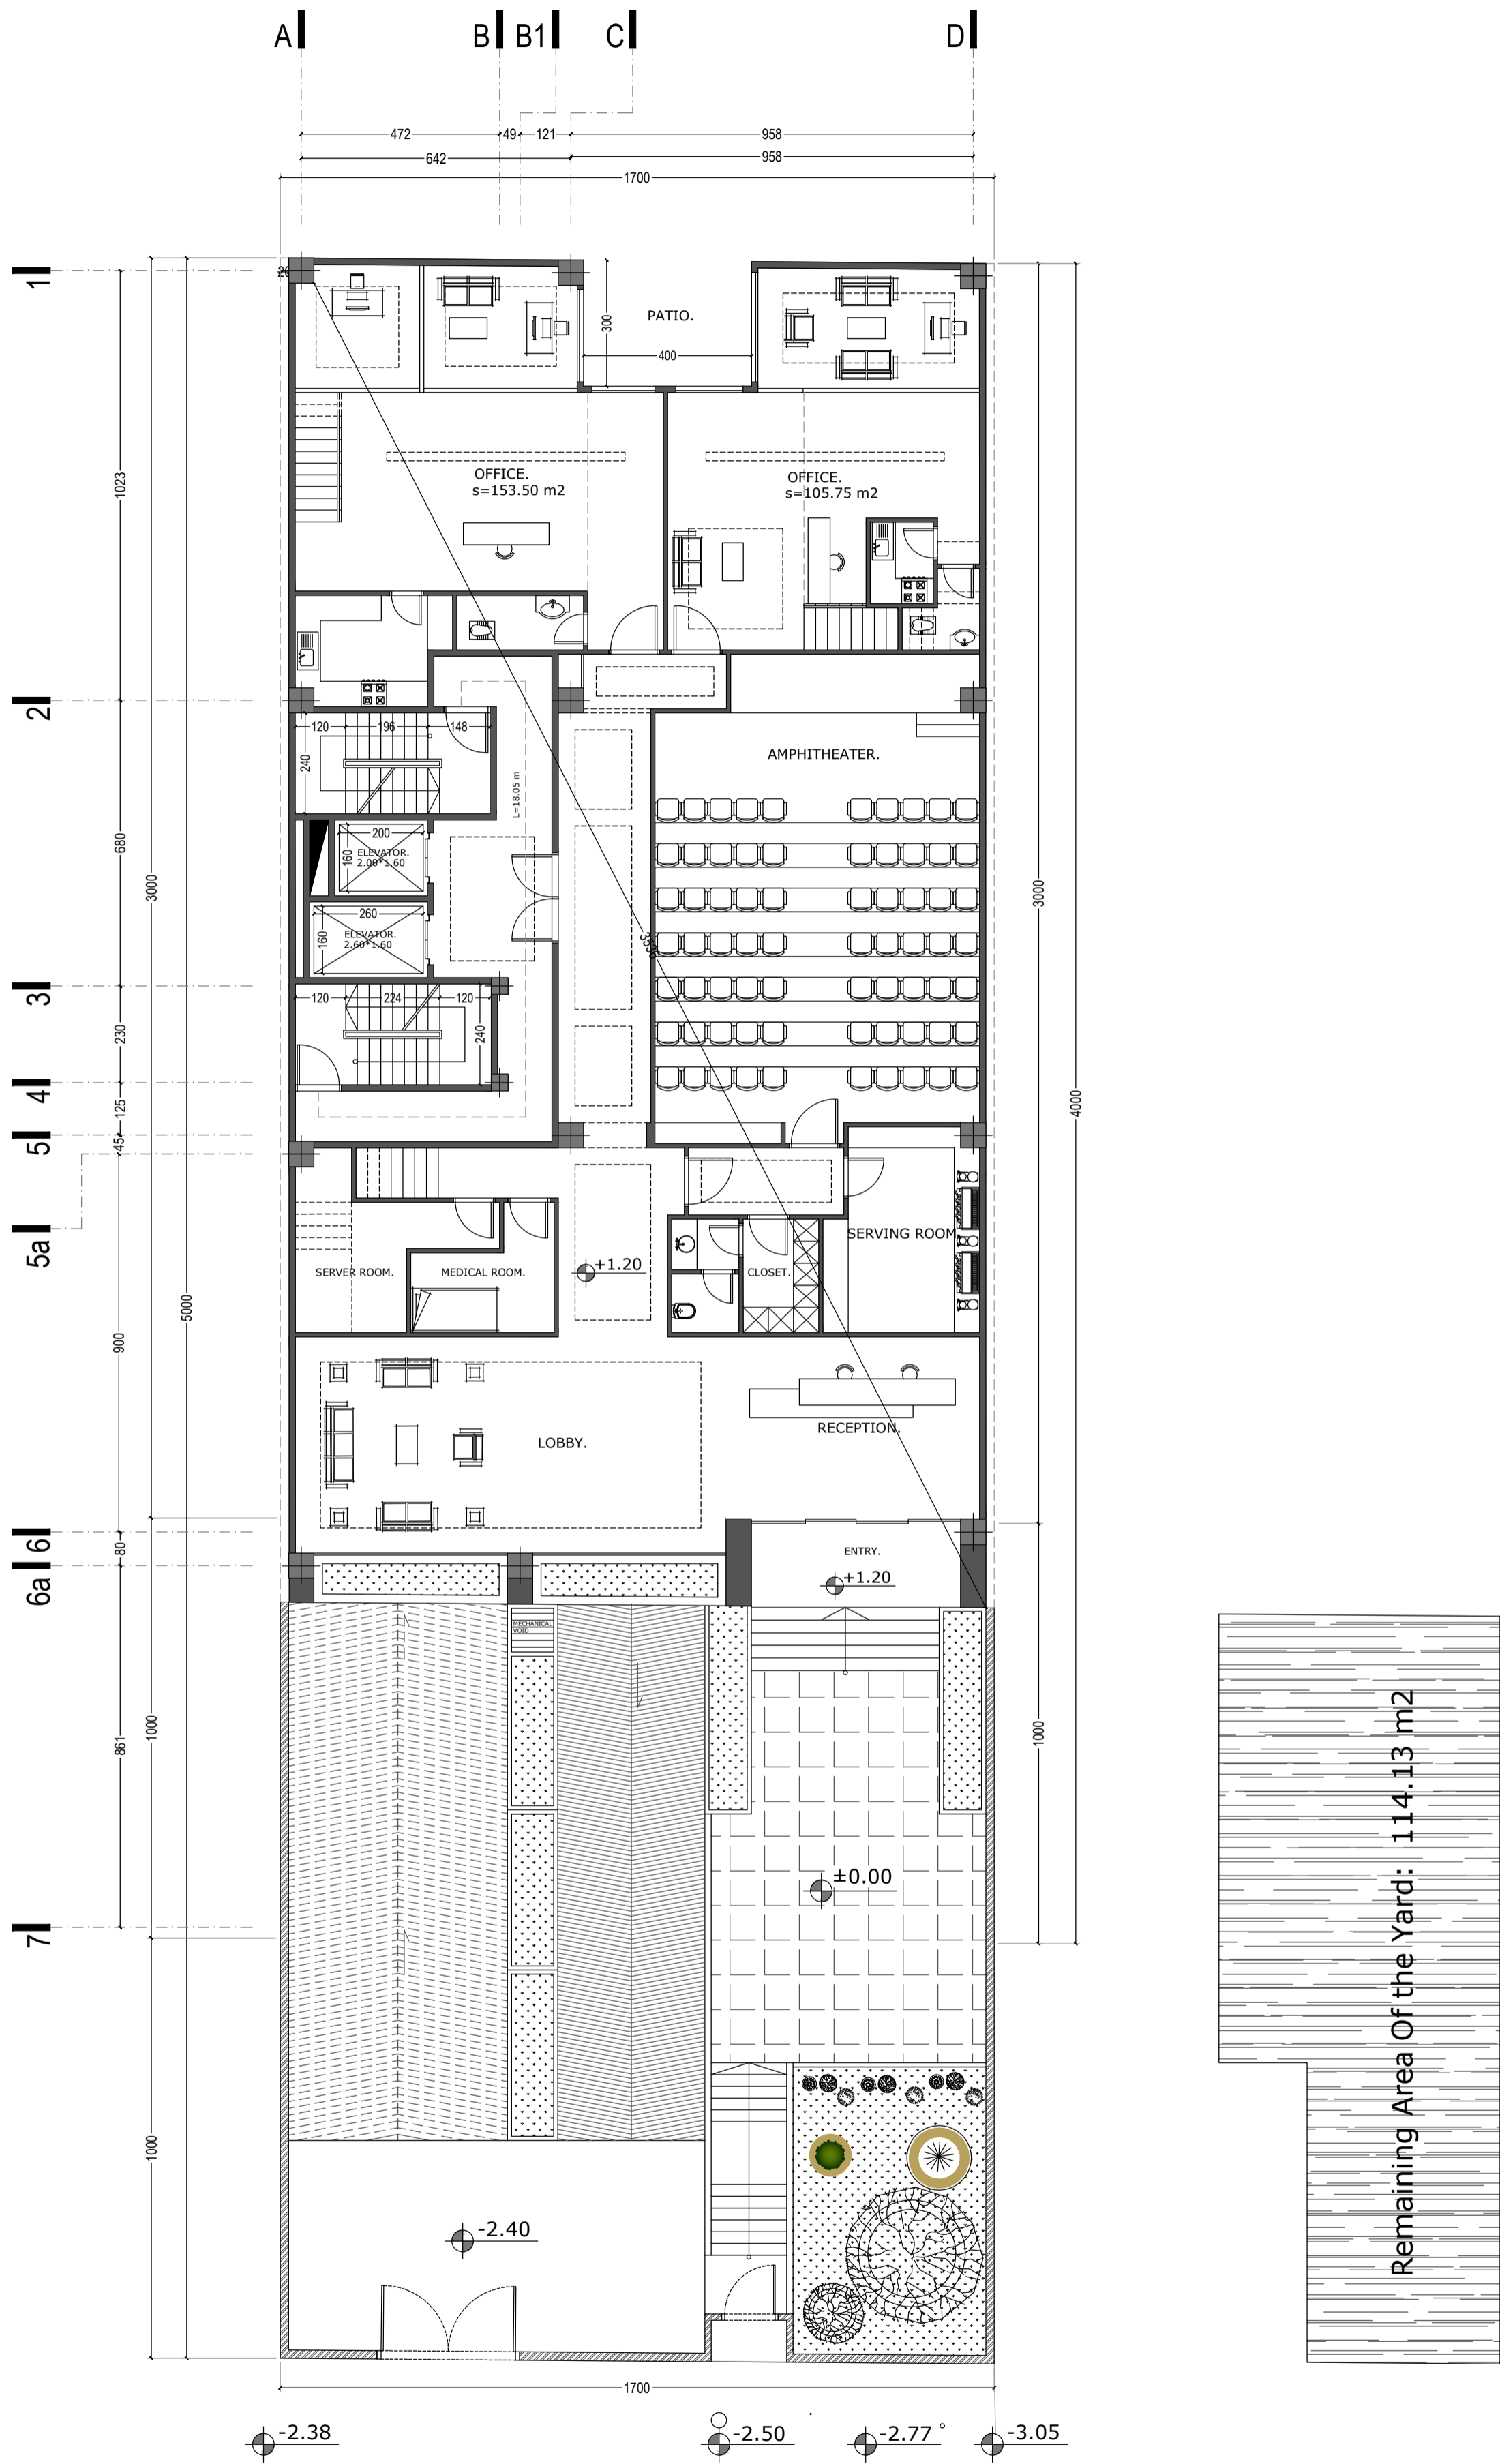

Remaining Area Of the Yard: 114.13 m2



Ground Floor Plan

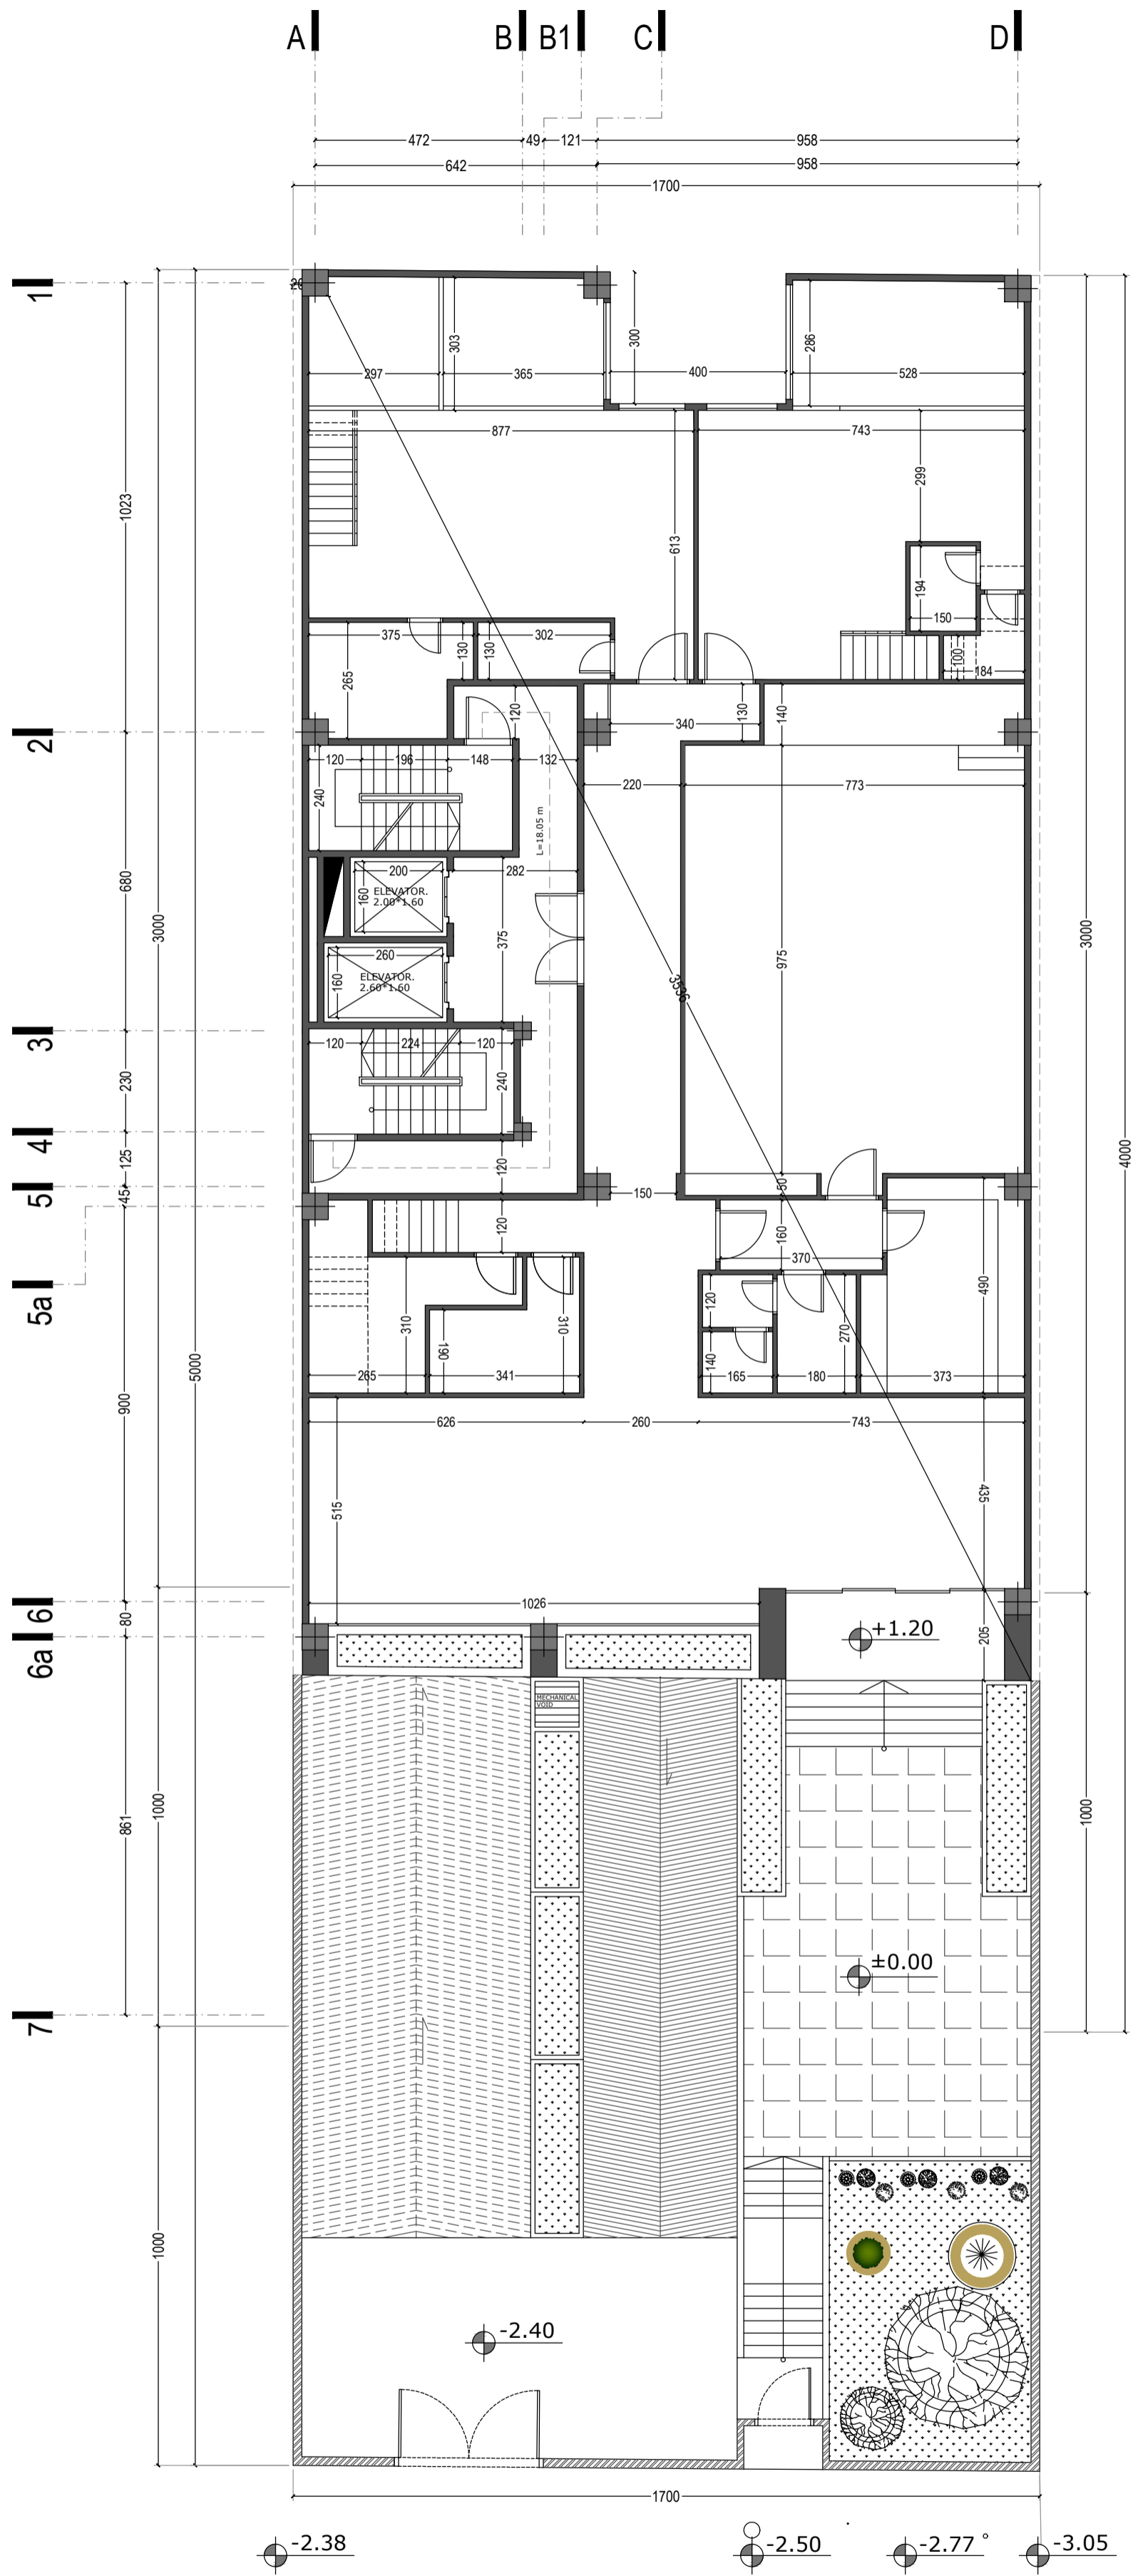



Remaining Area Of the Yard: 114.13 m<sup>2</sup>

**Ground Floor Dimension Plan**




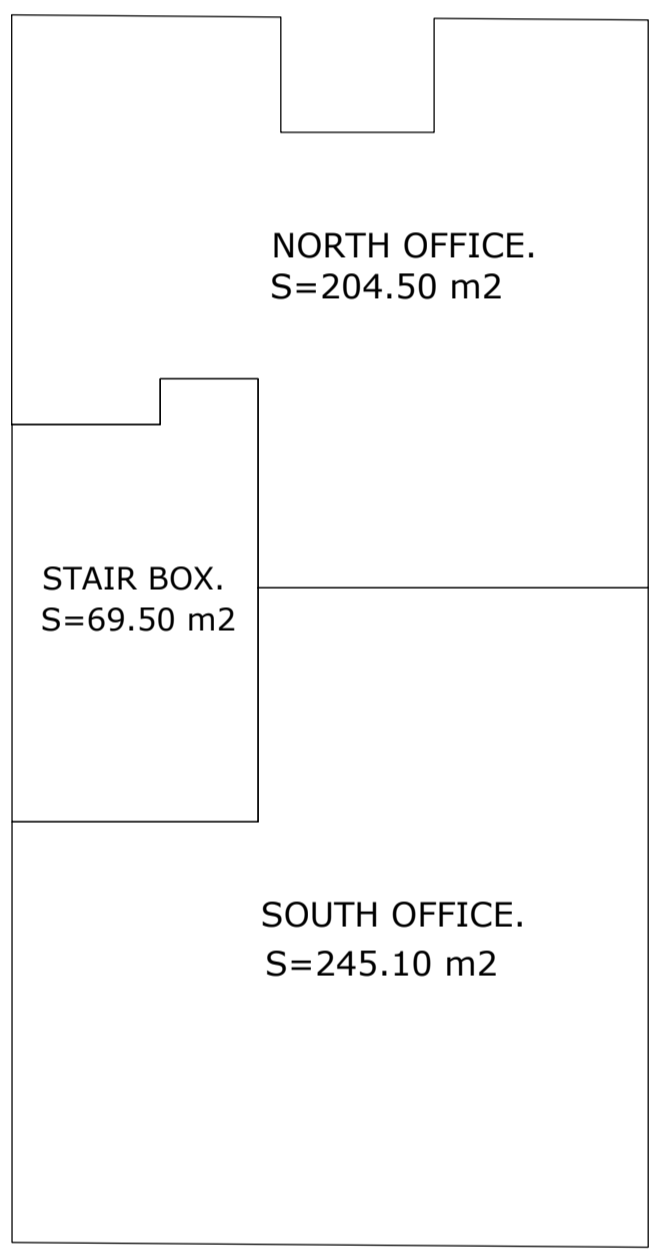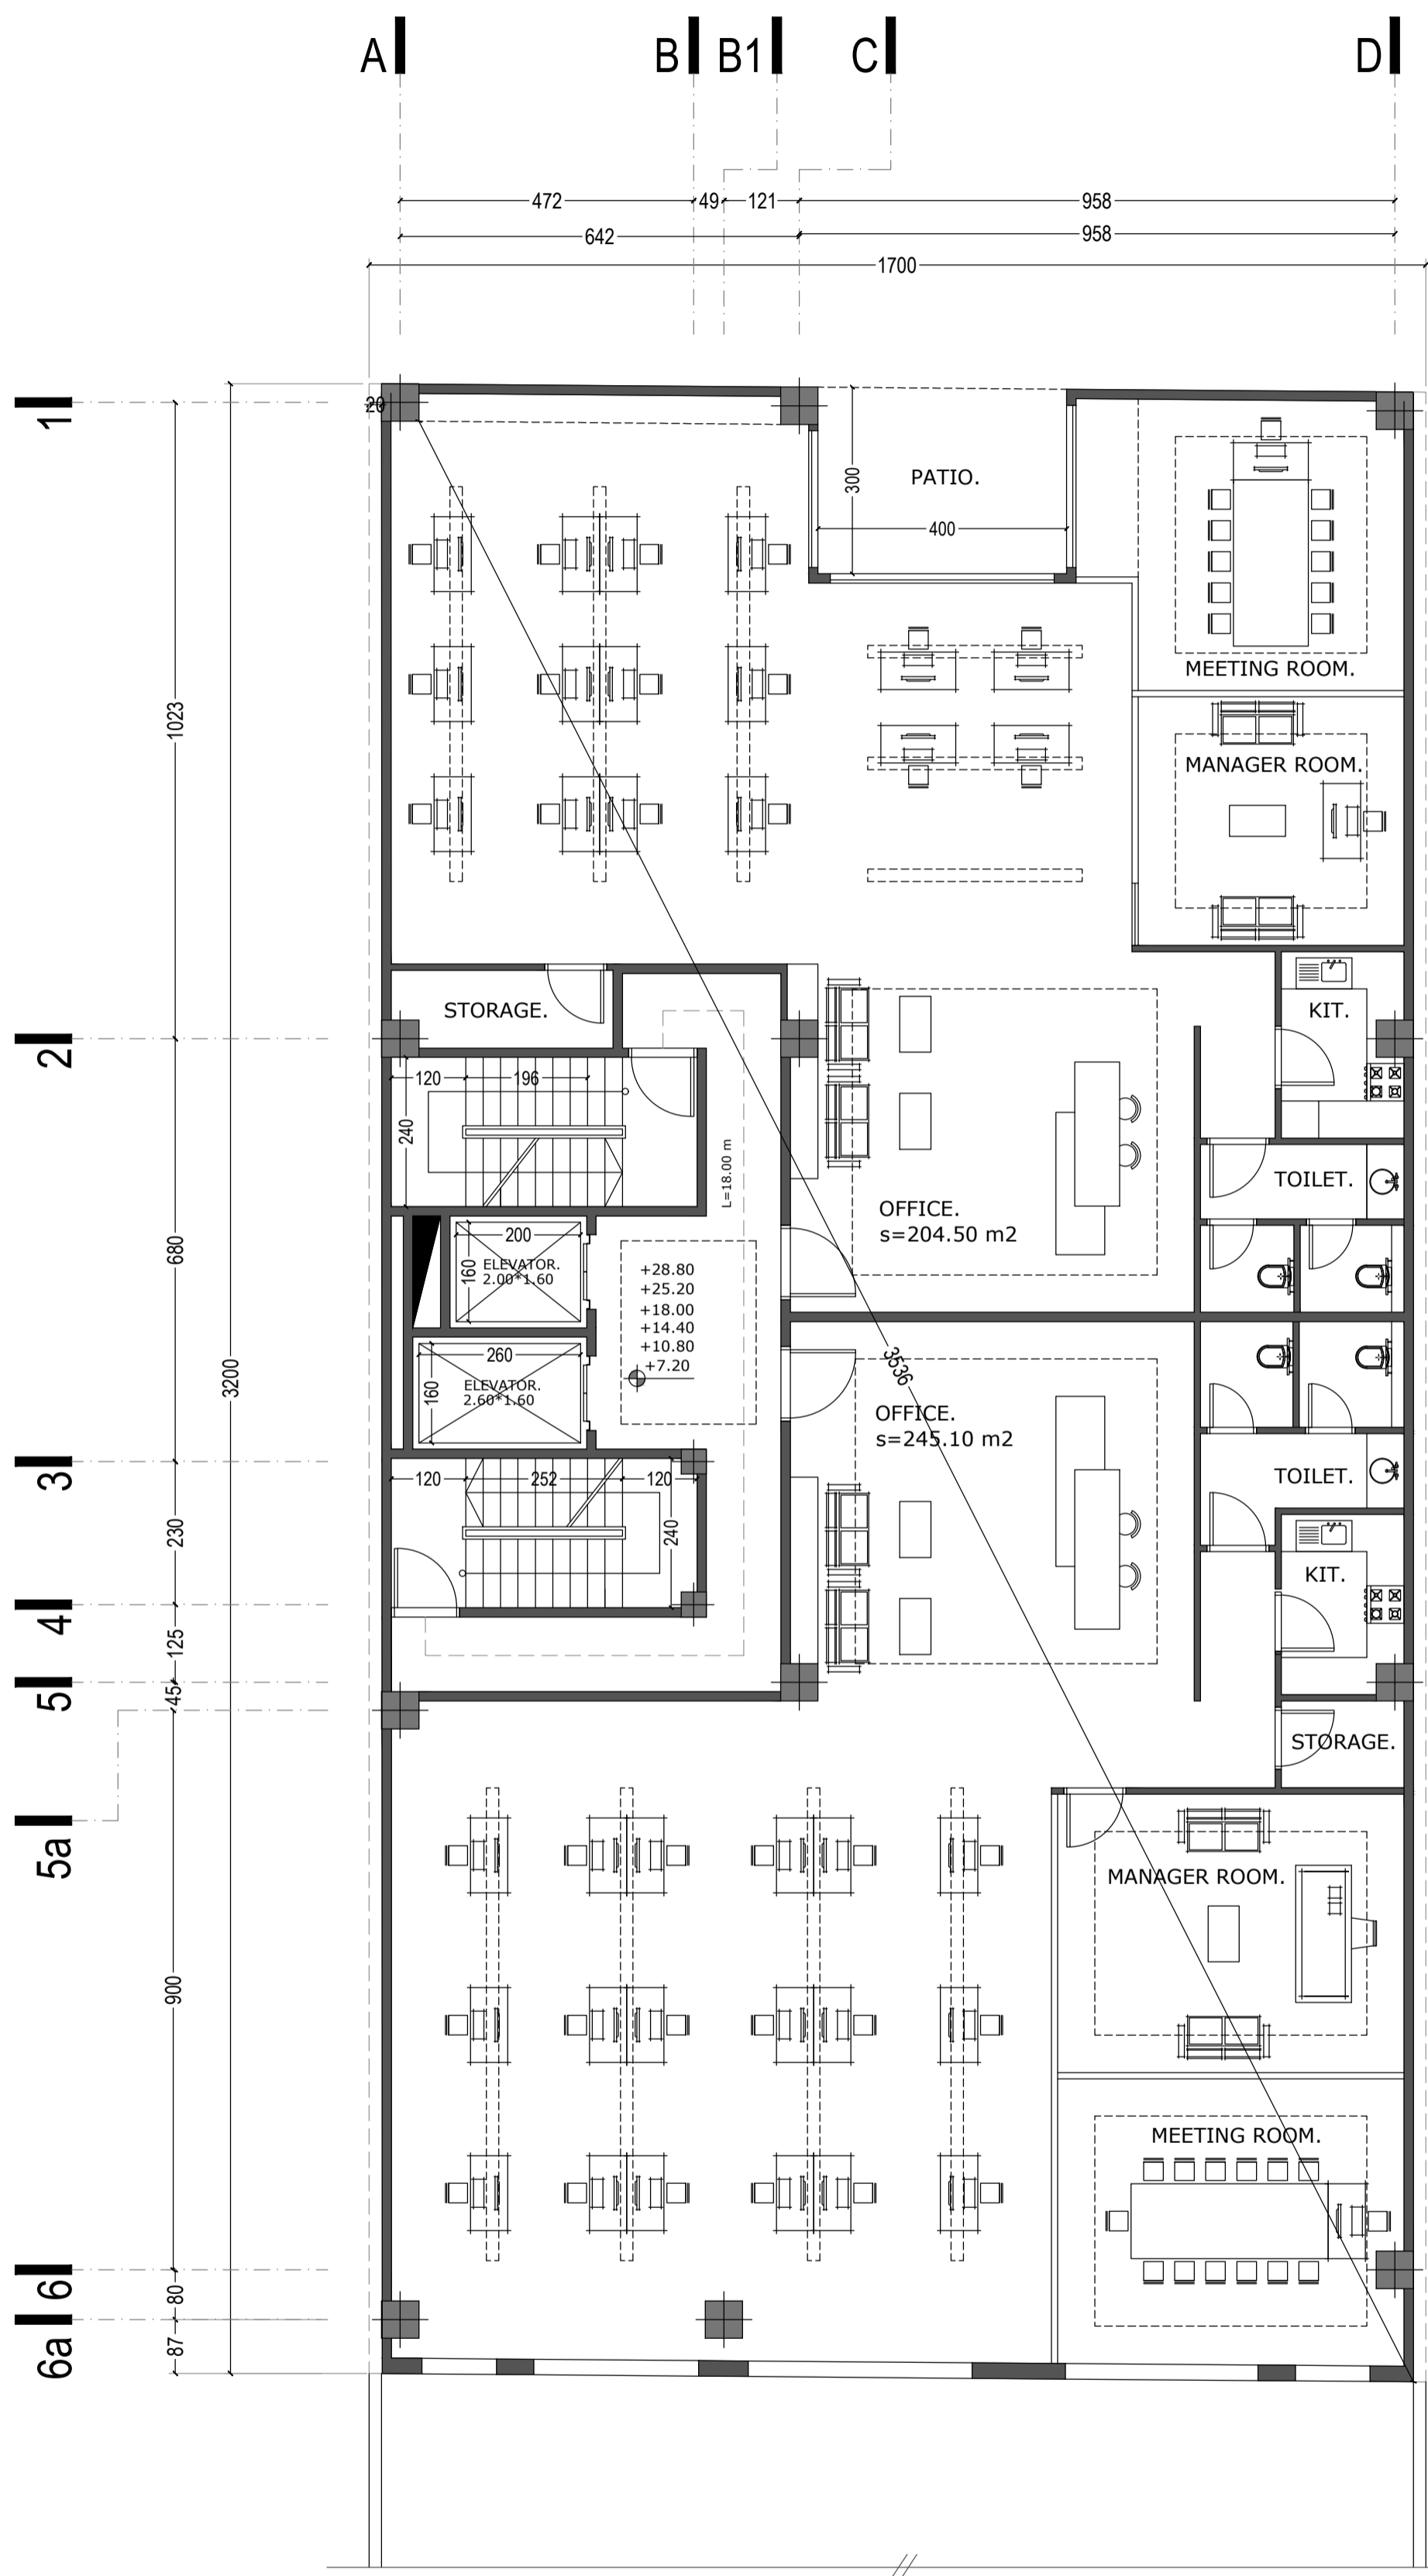

**Typical Floor Plan**

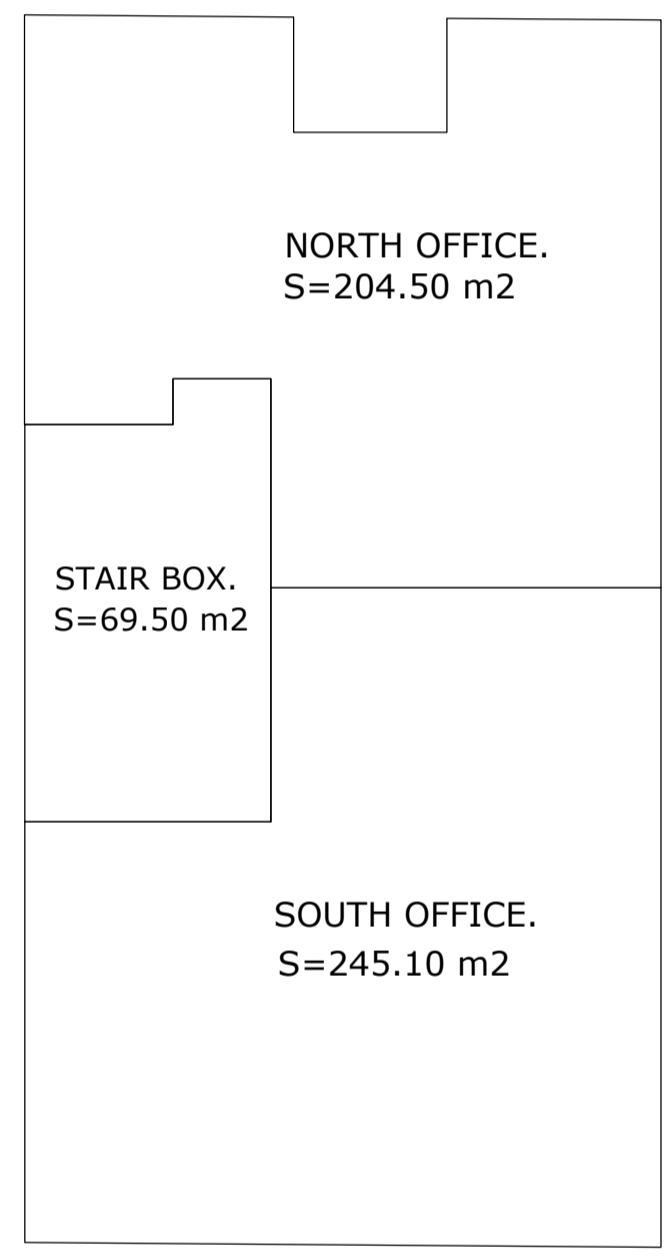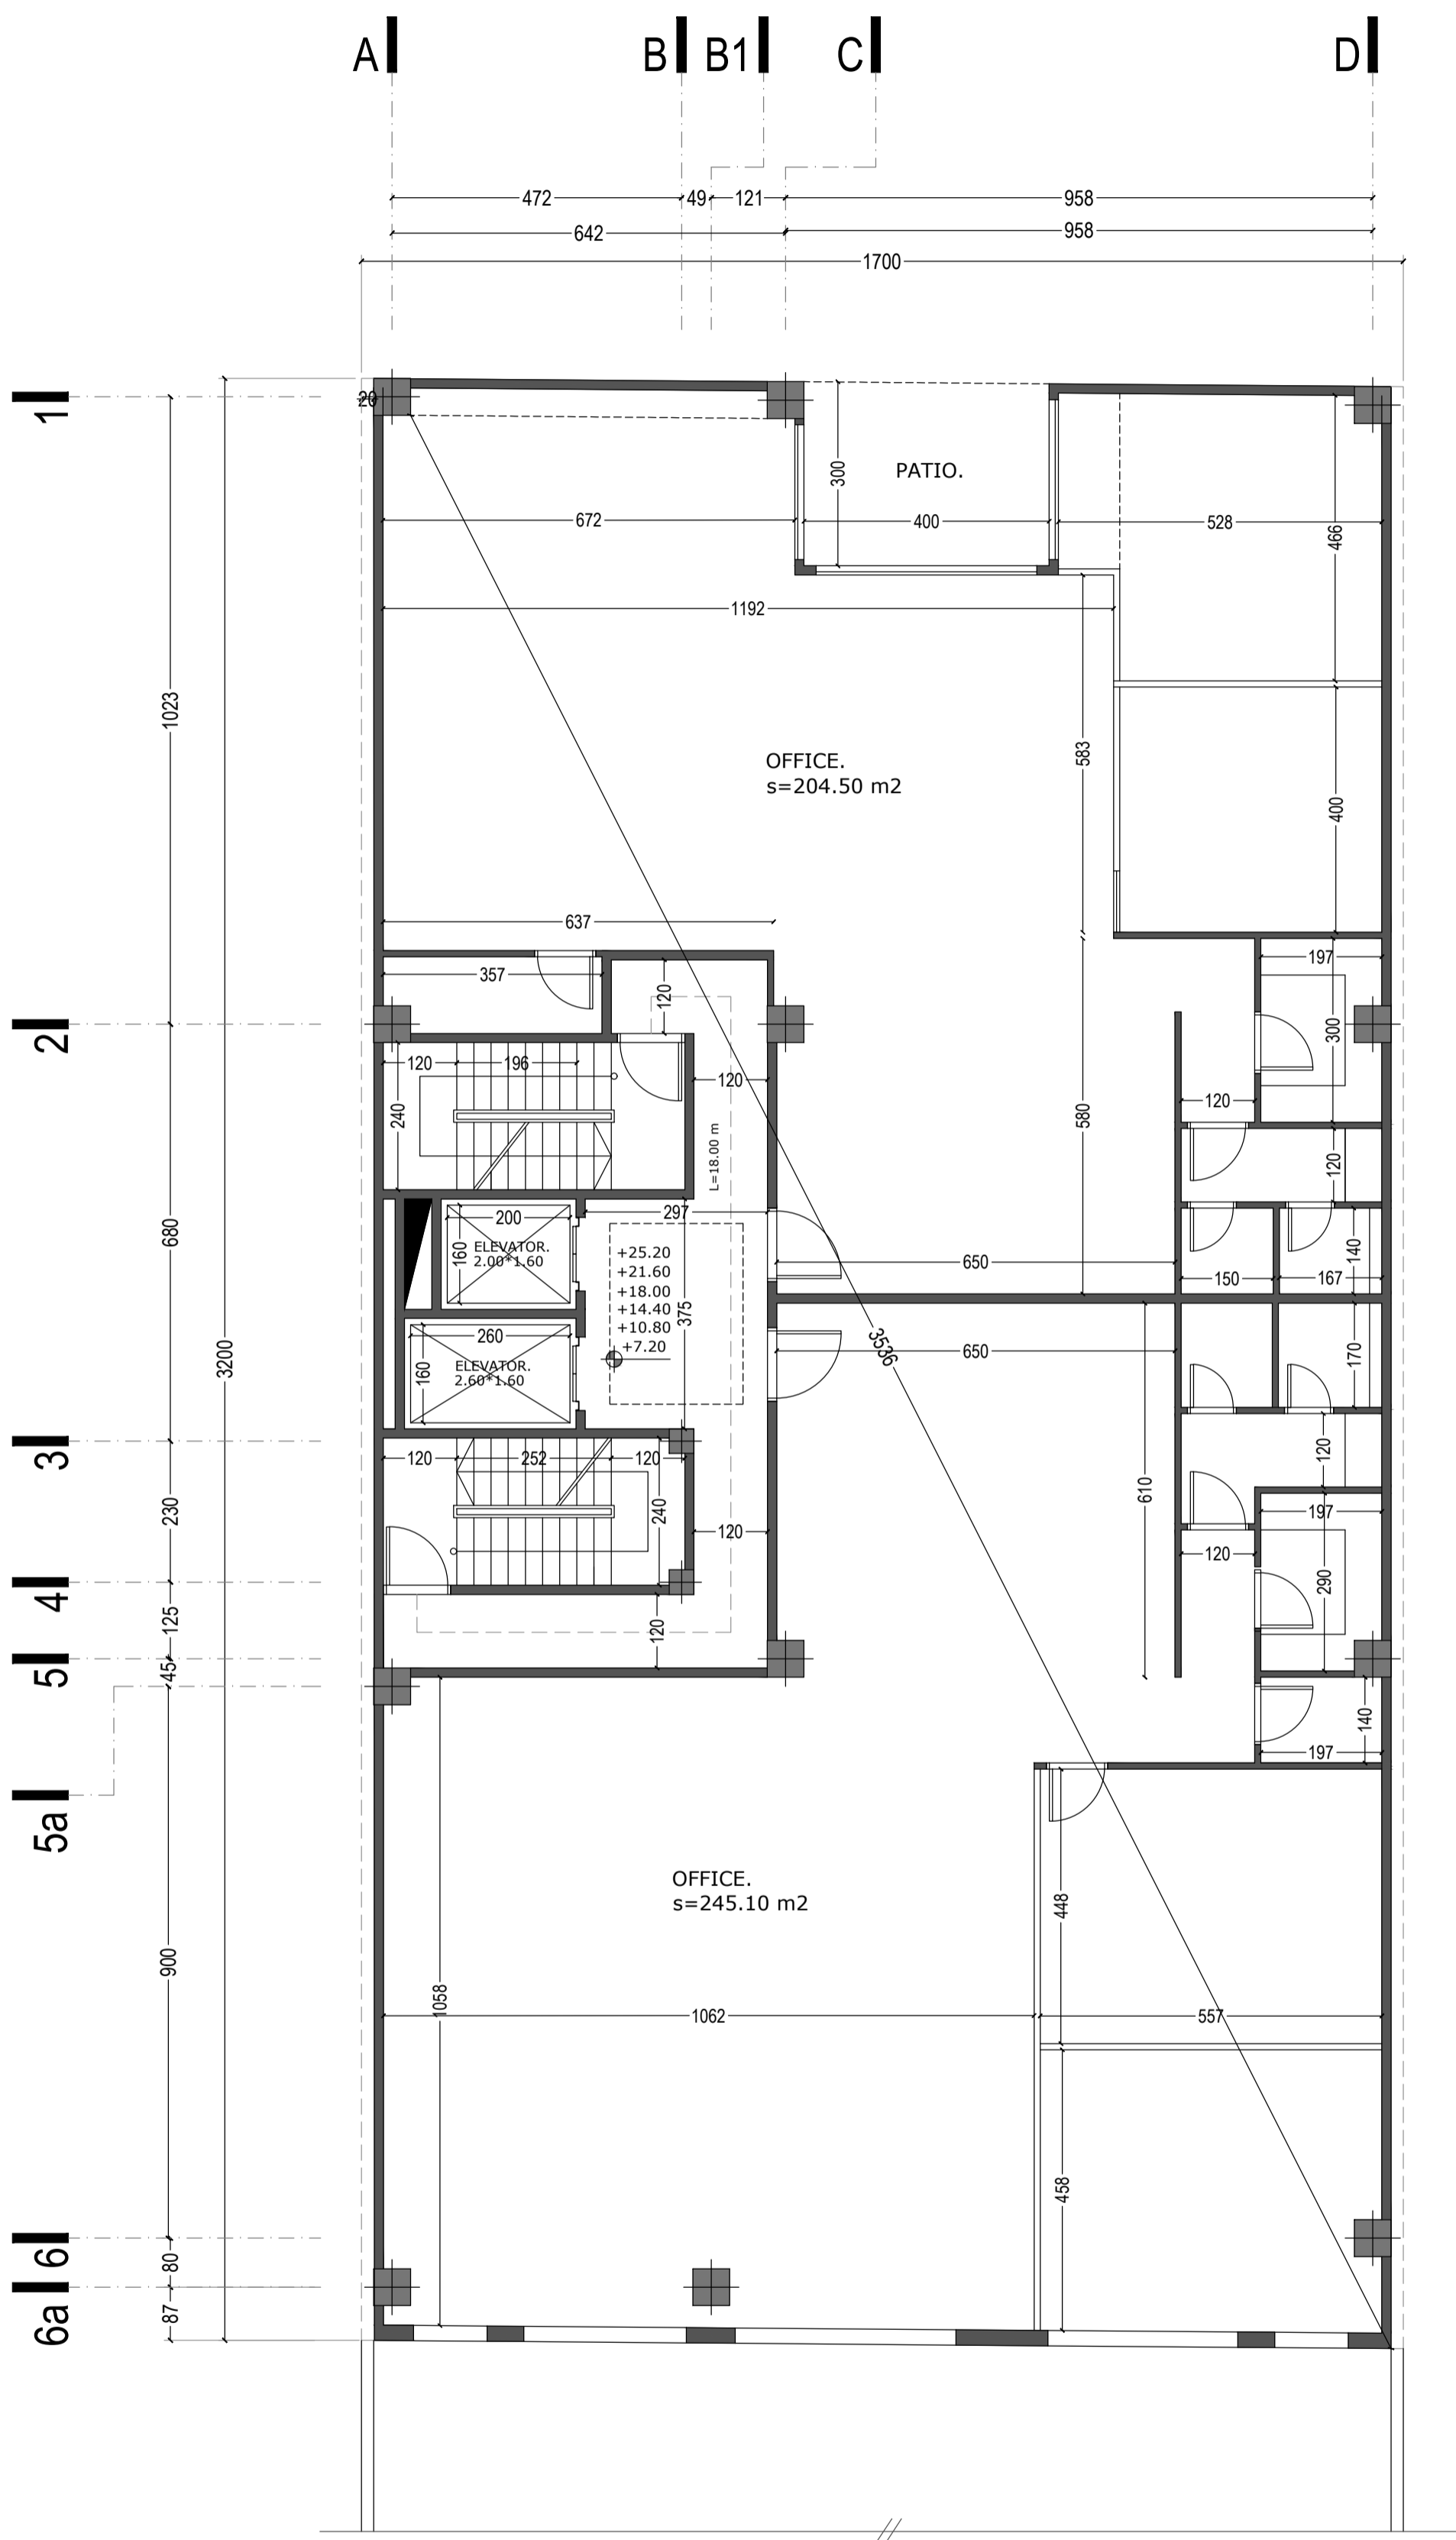

Typical Floor Dimension Plan

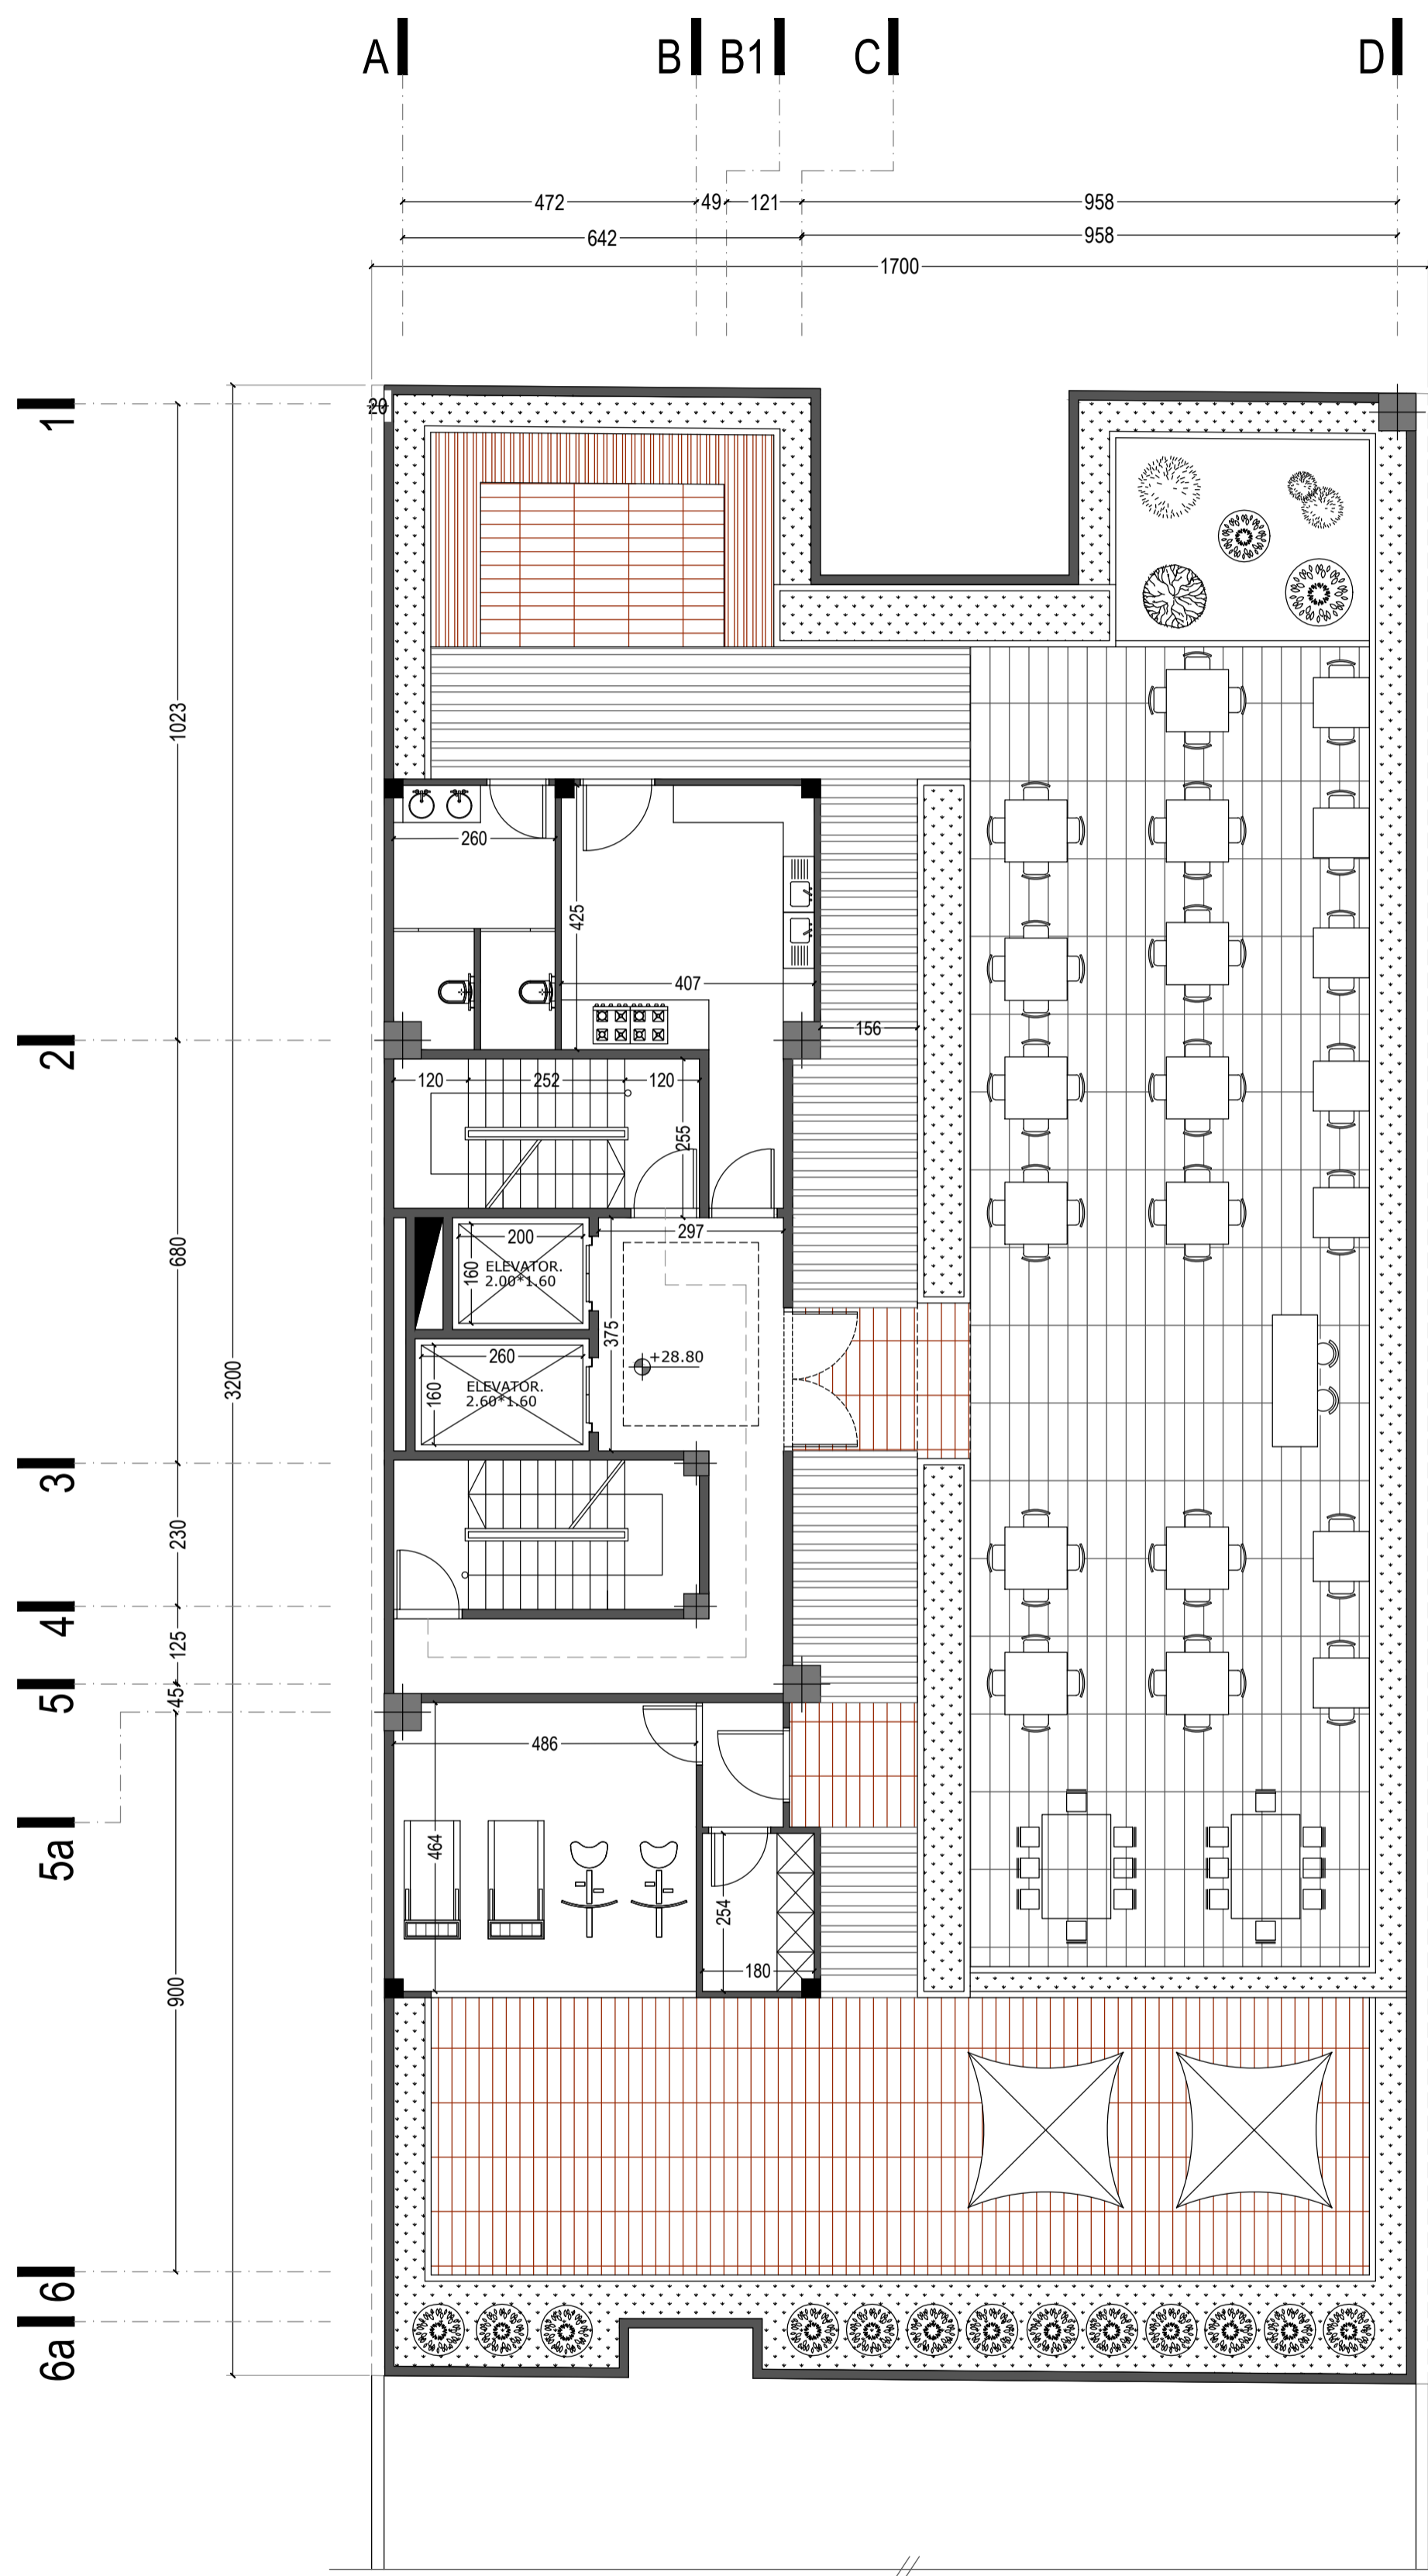

Roof Plan (with restaurant)