

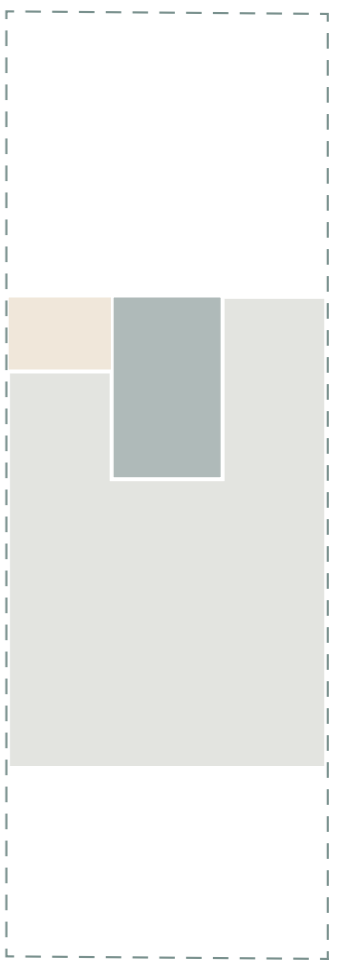



Alternative.A  
 -4th Basement Floor Plan  
 Scale: 1/100


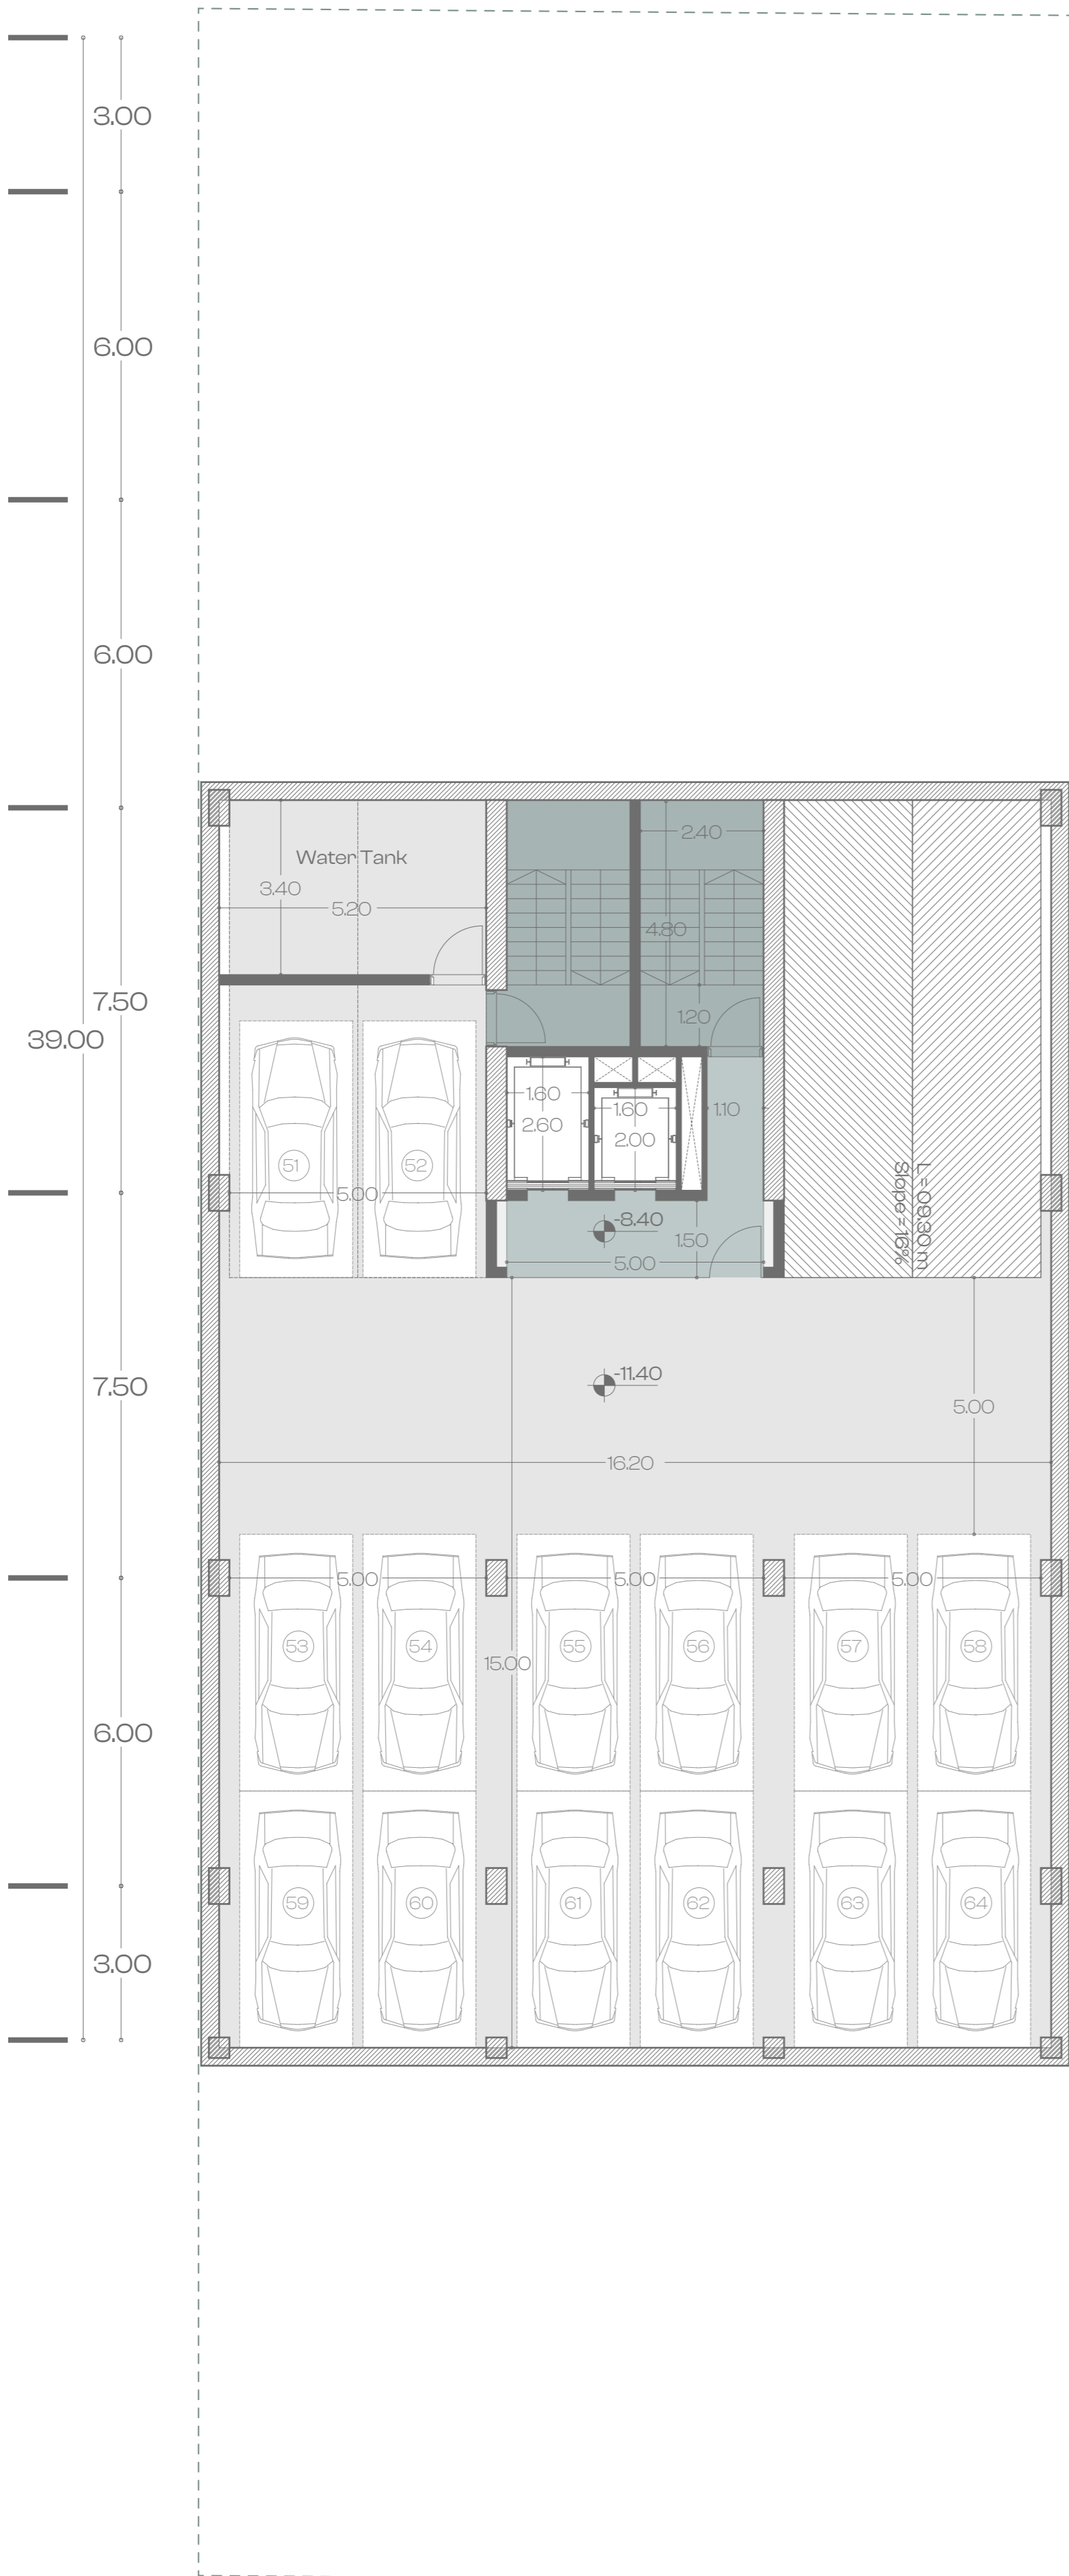


  
 -4th Basement Floor Plan  
 Scale: 1/100


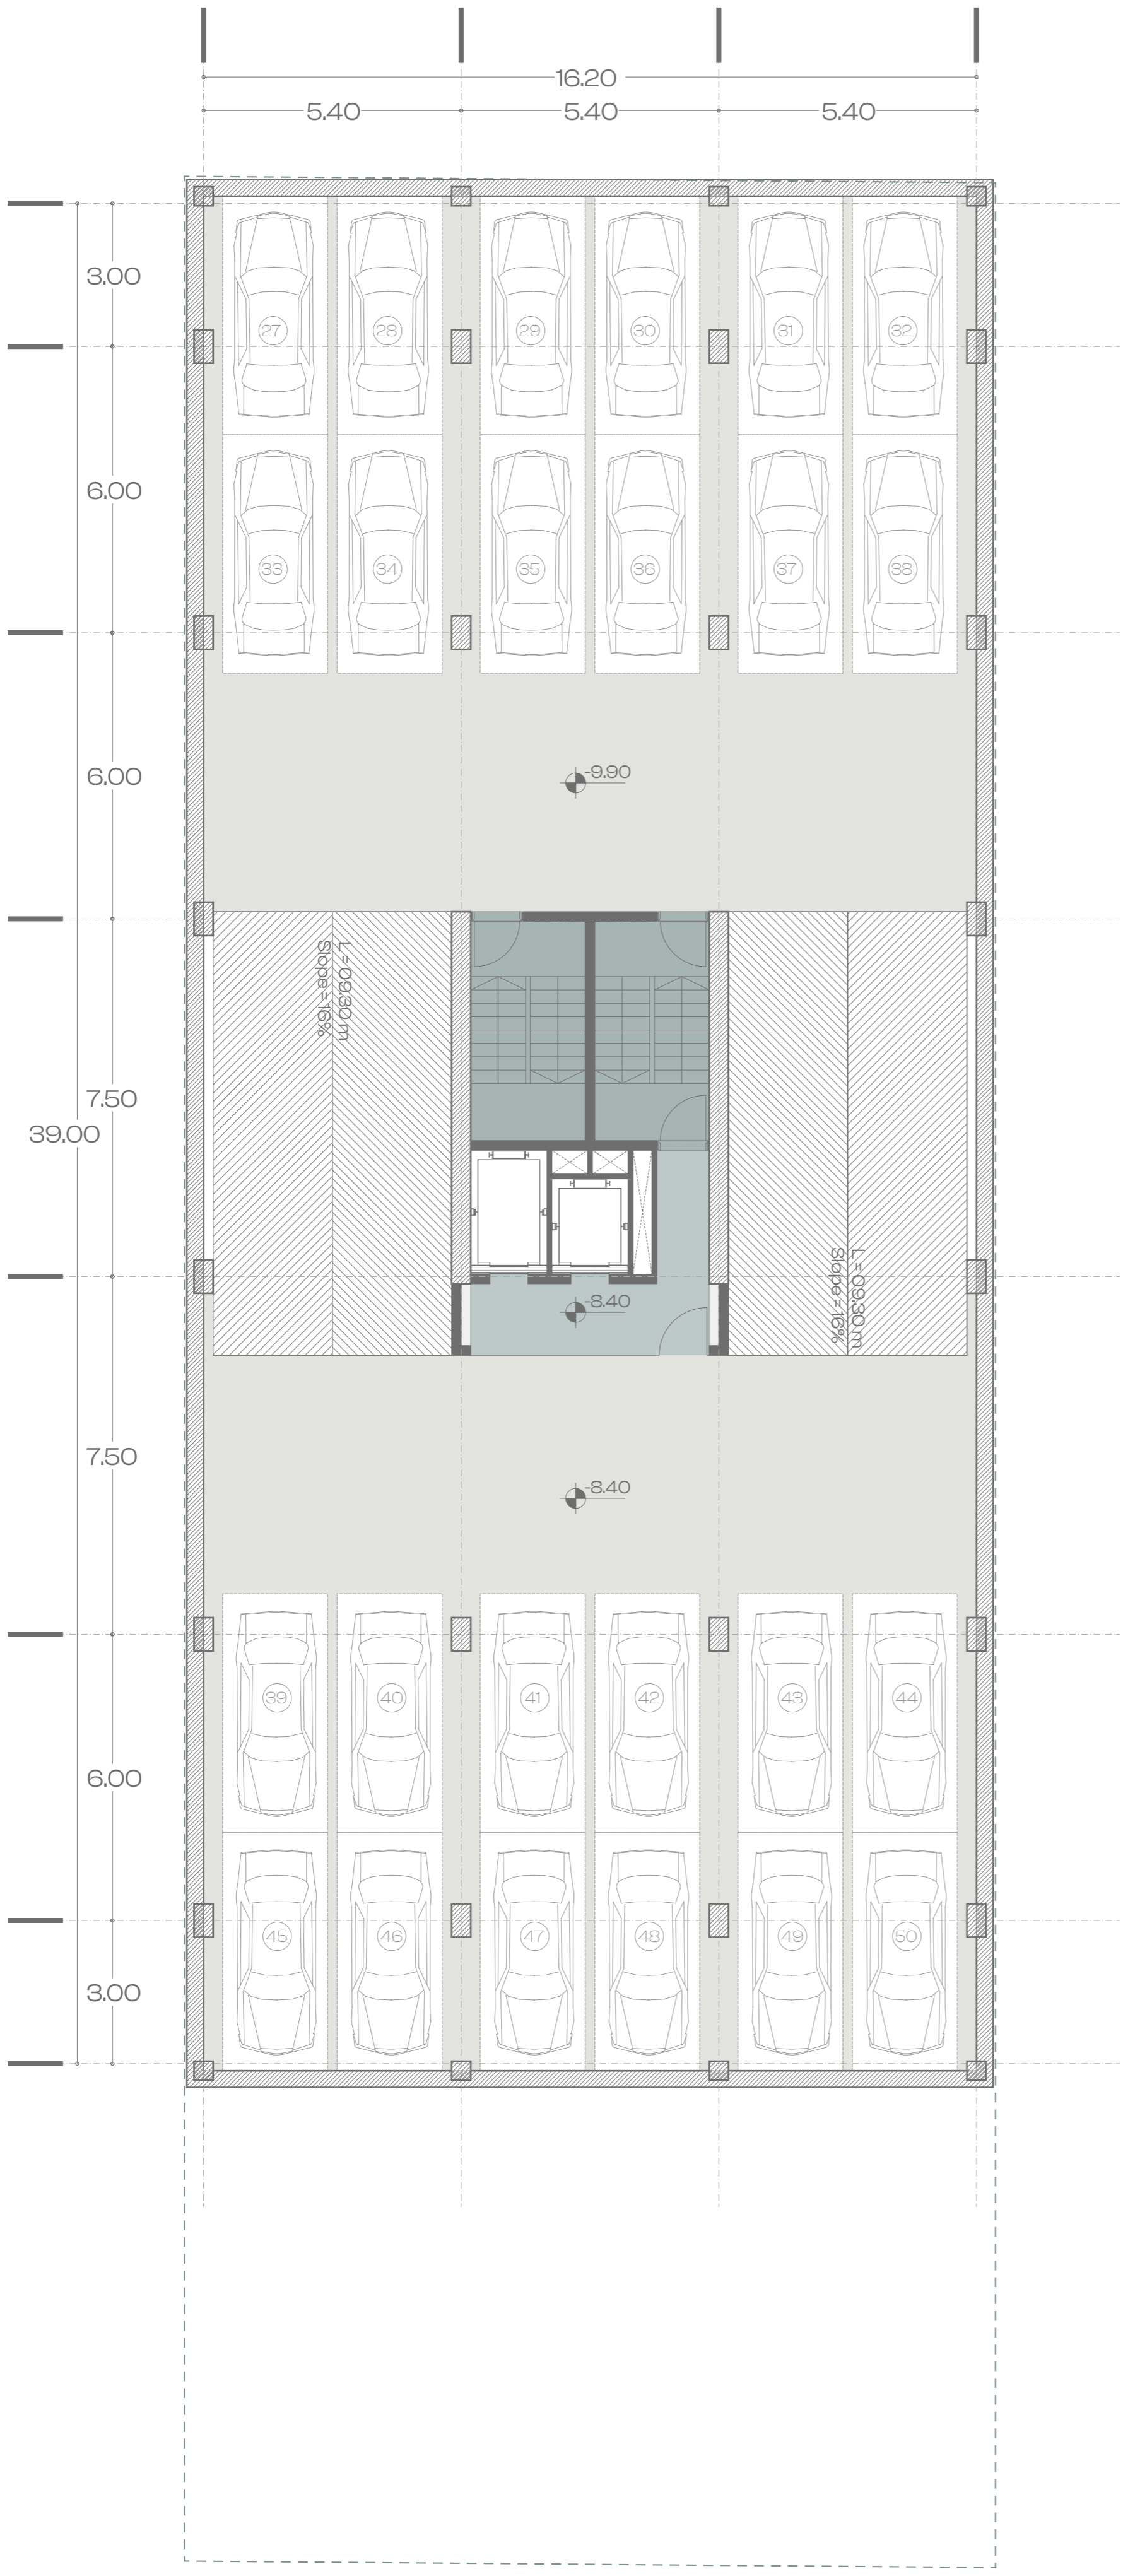


-3rd Basement Floor Plan  
Scale: 1/100


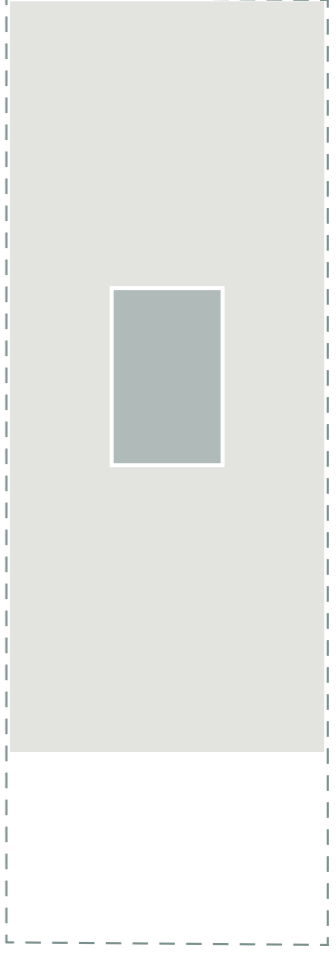


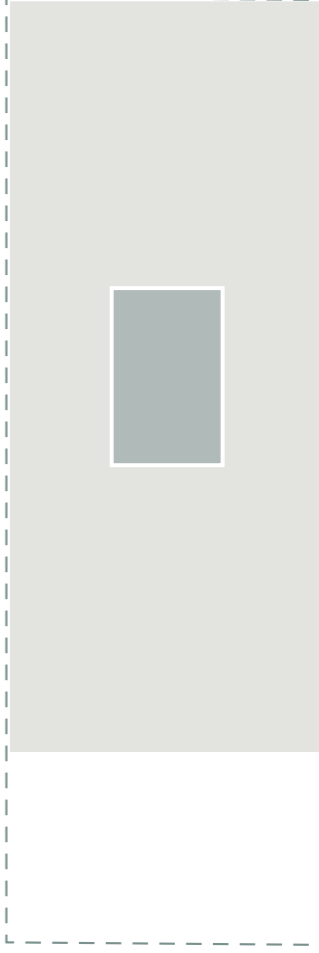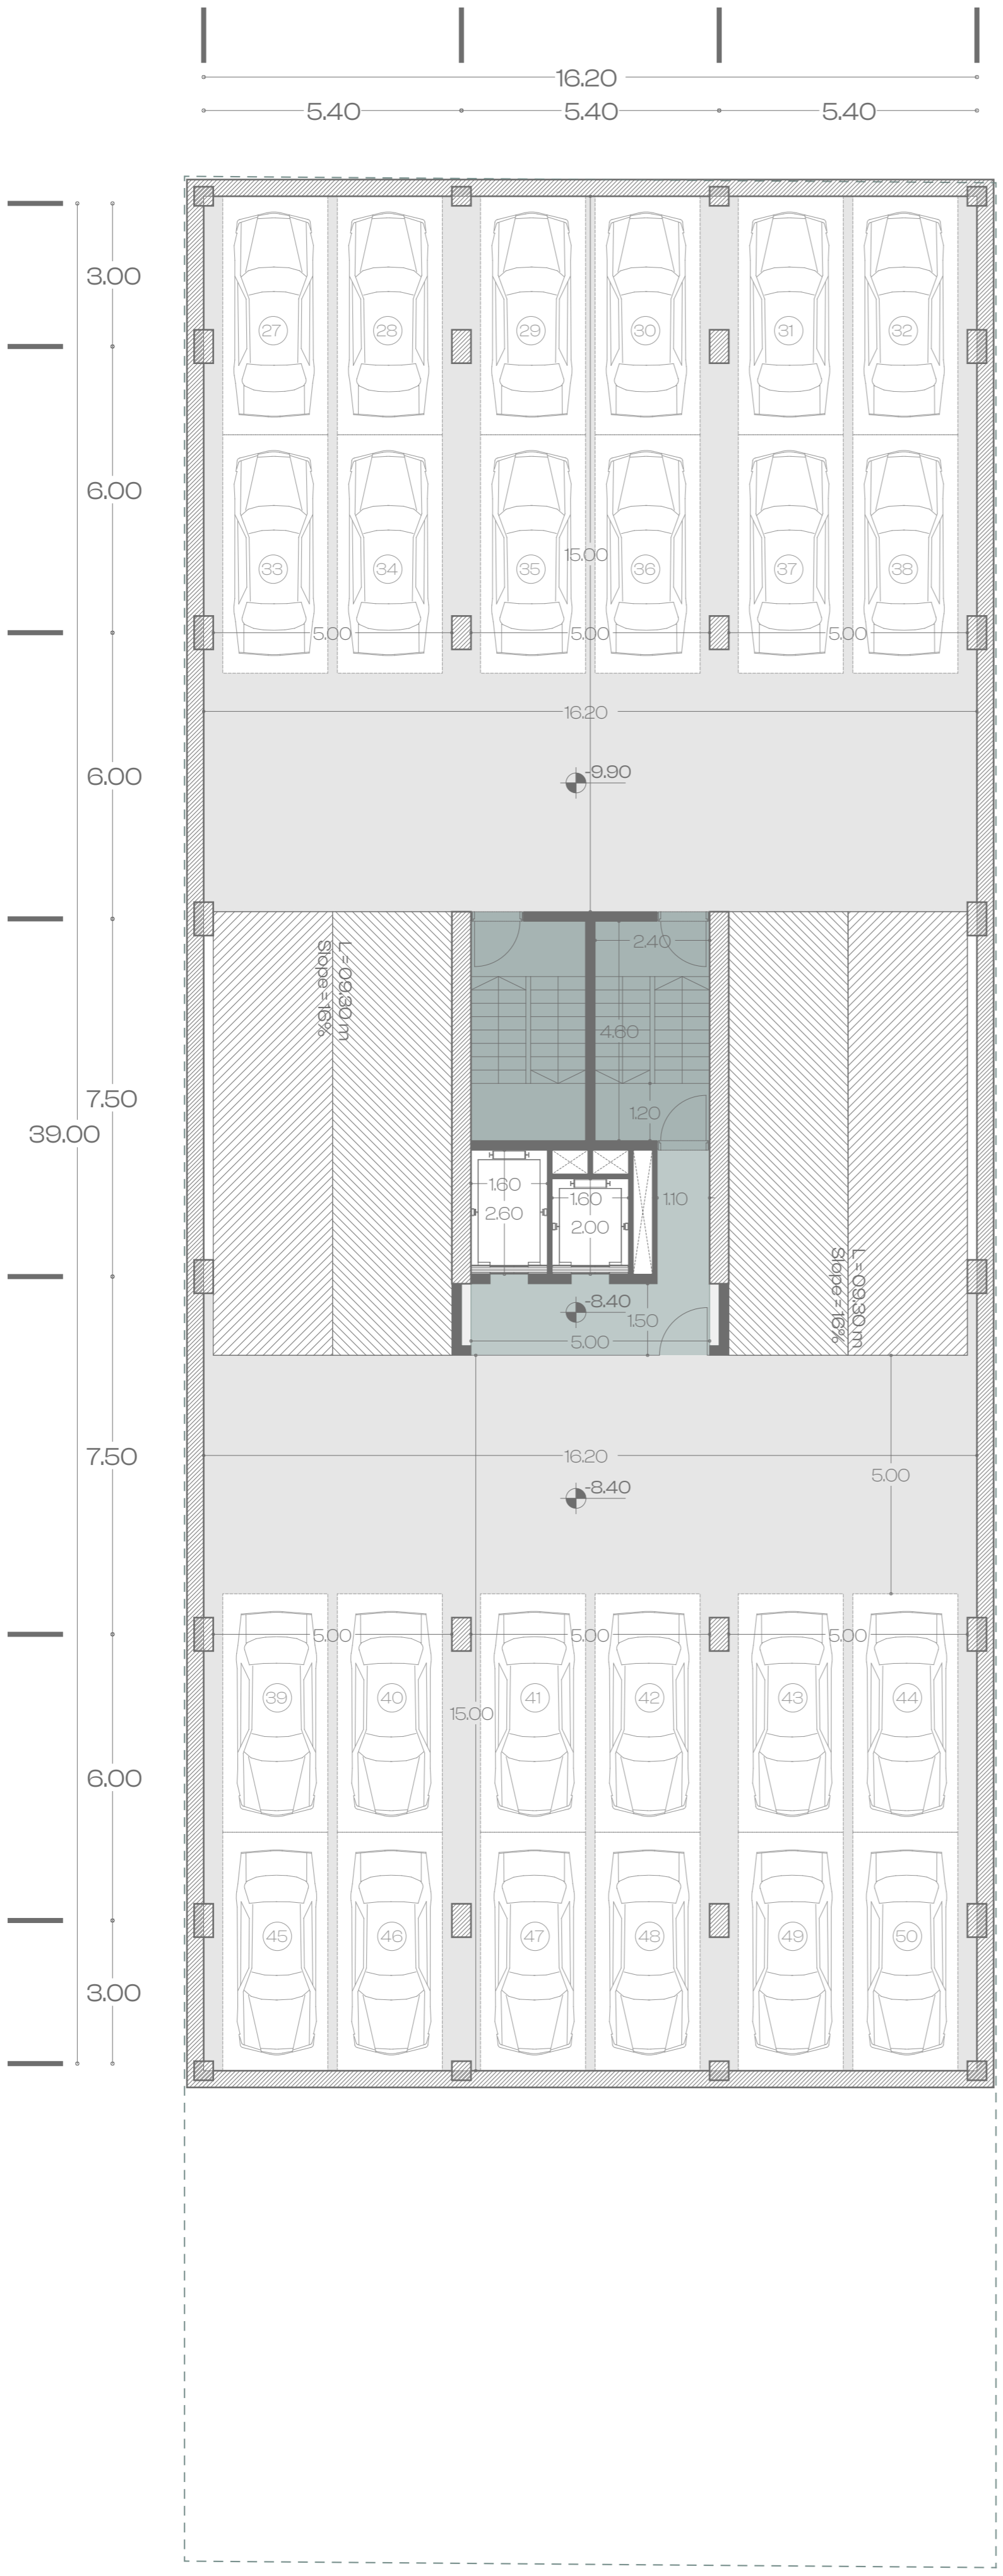



-3rd Basement Floor Plan  
Scale: 1/100

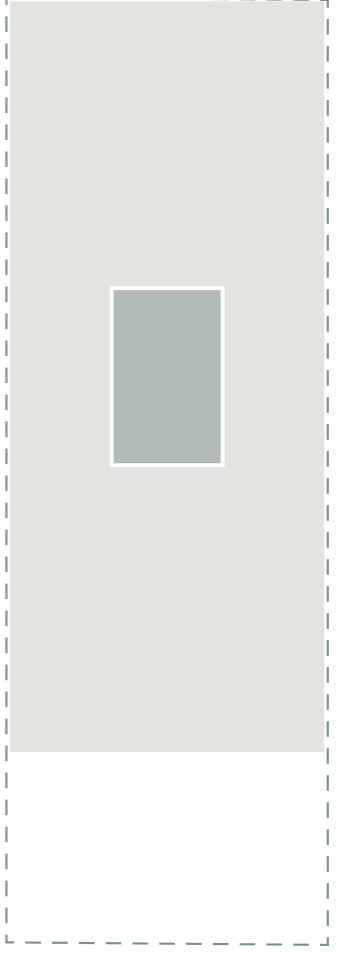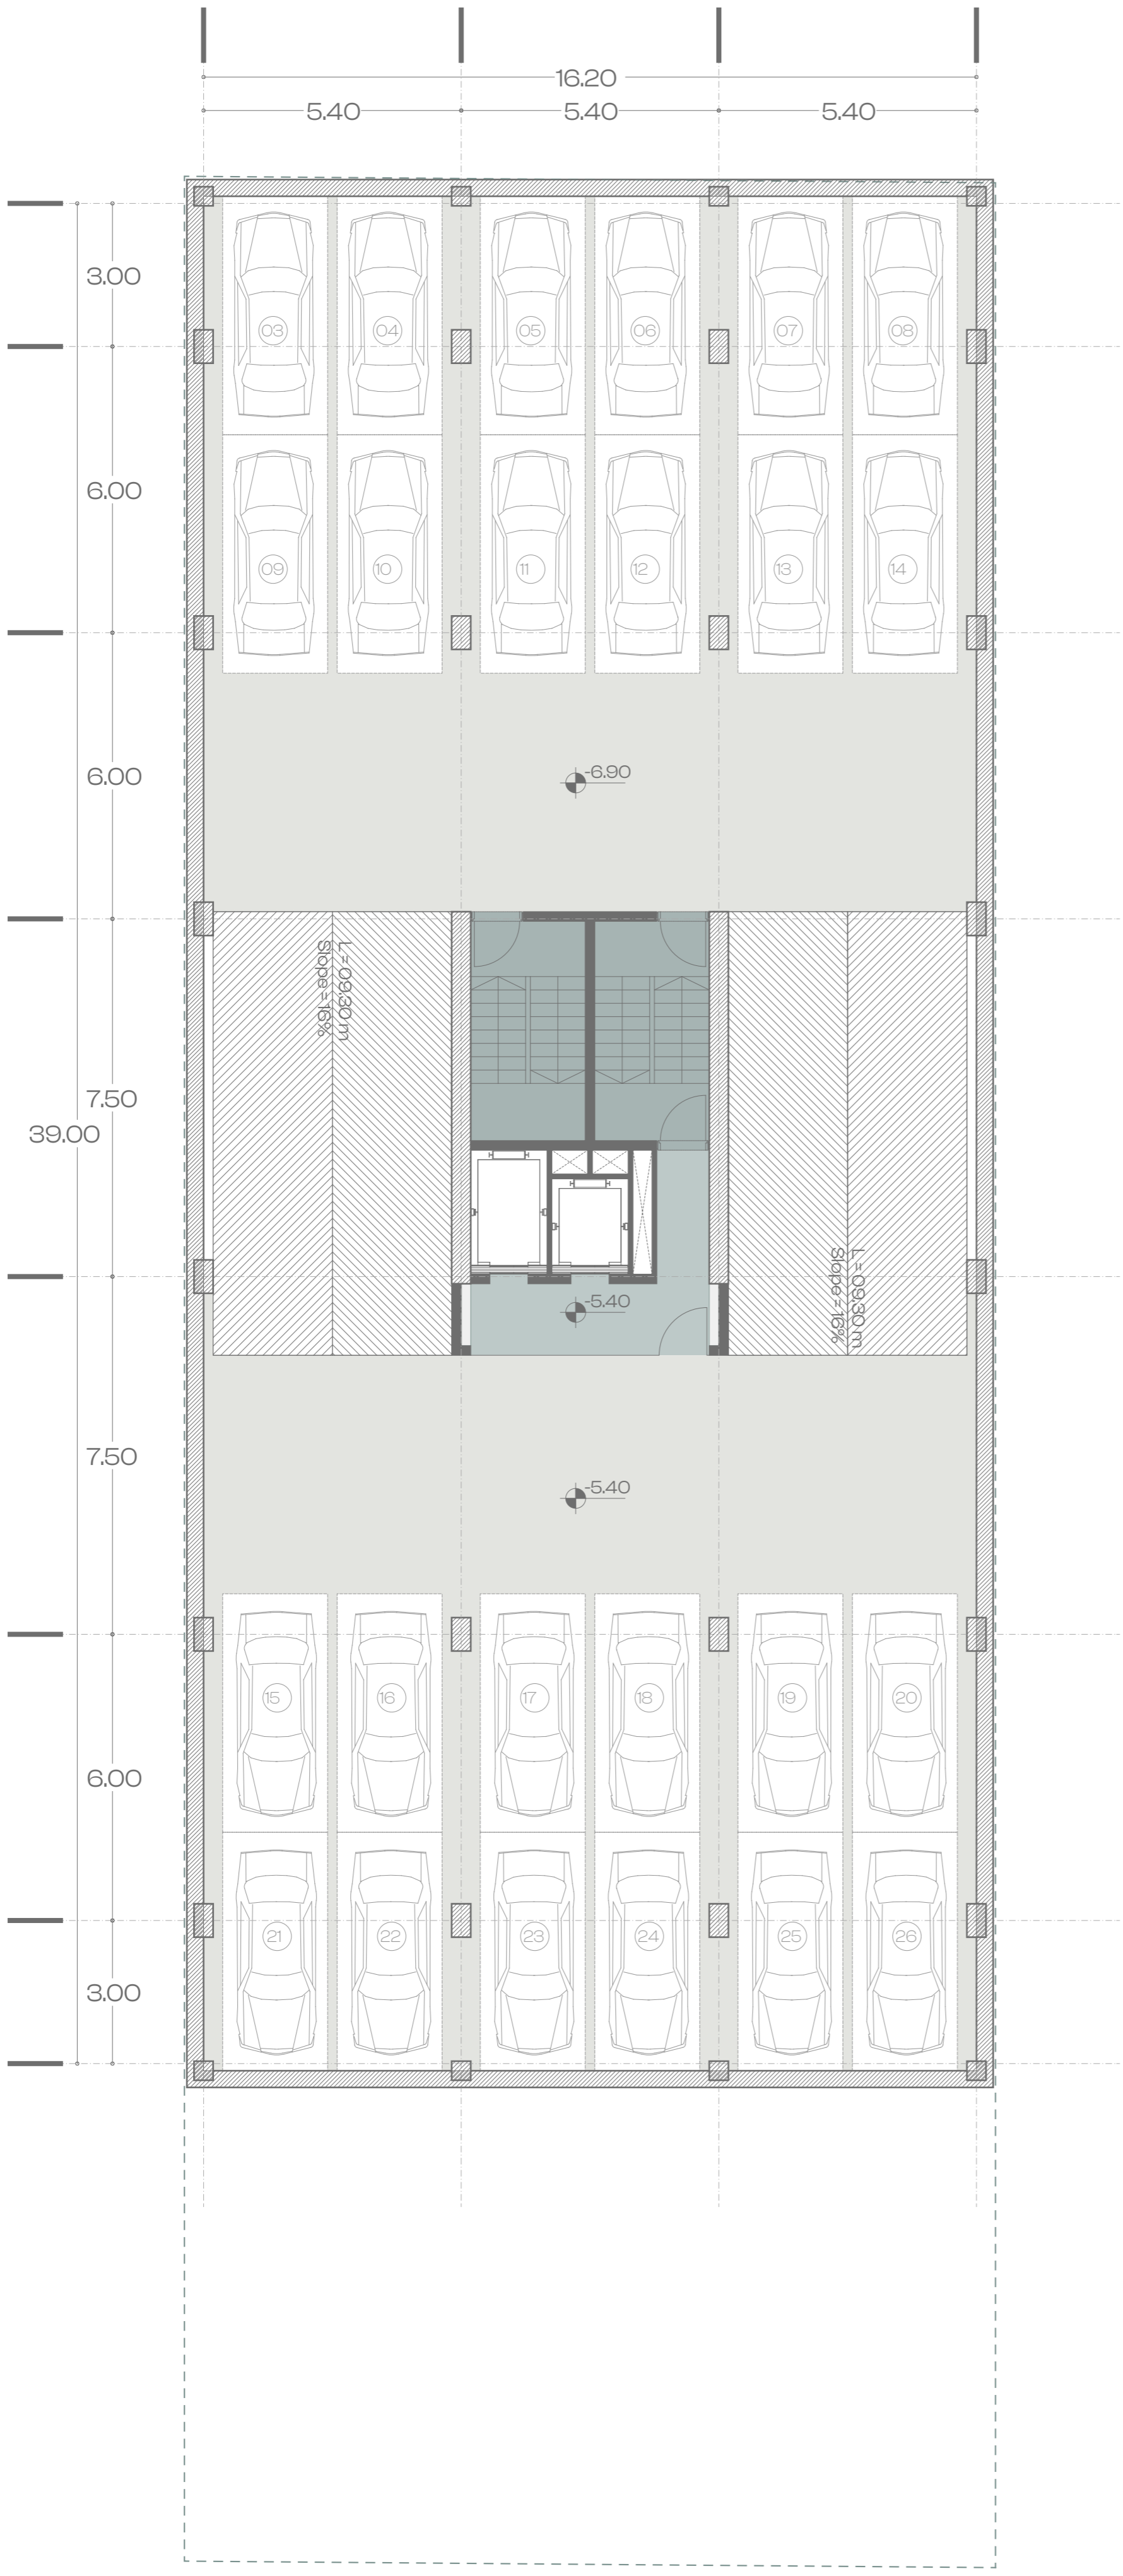



-2nd Basement Floor Plan  
Scale: 1/100

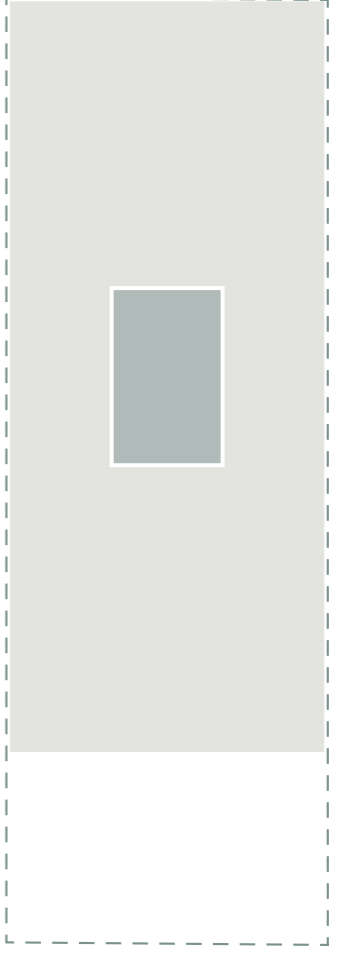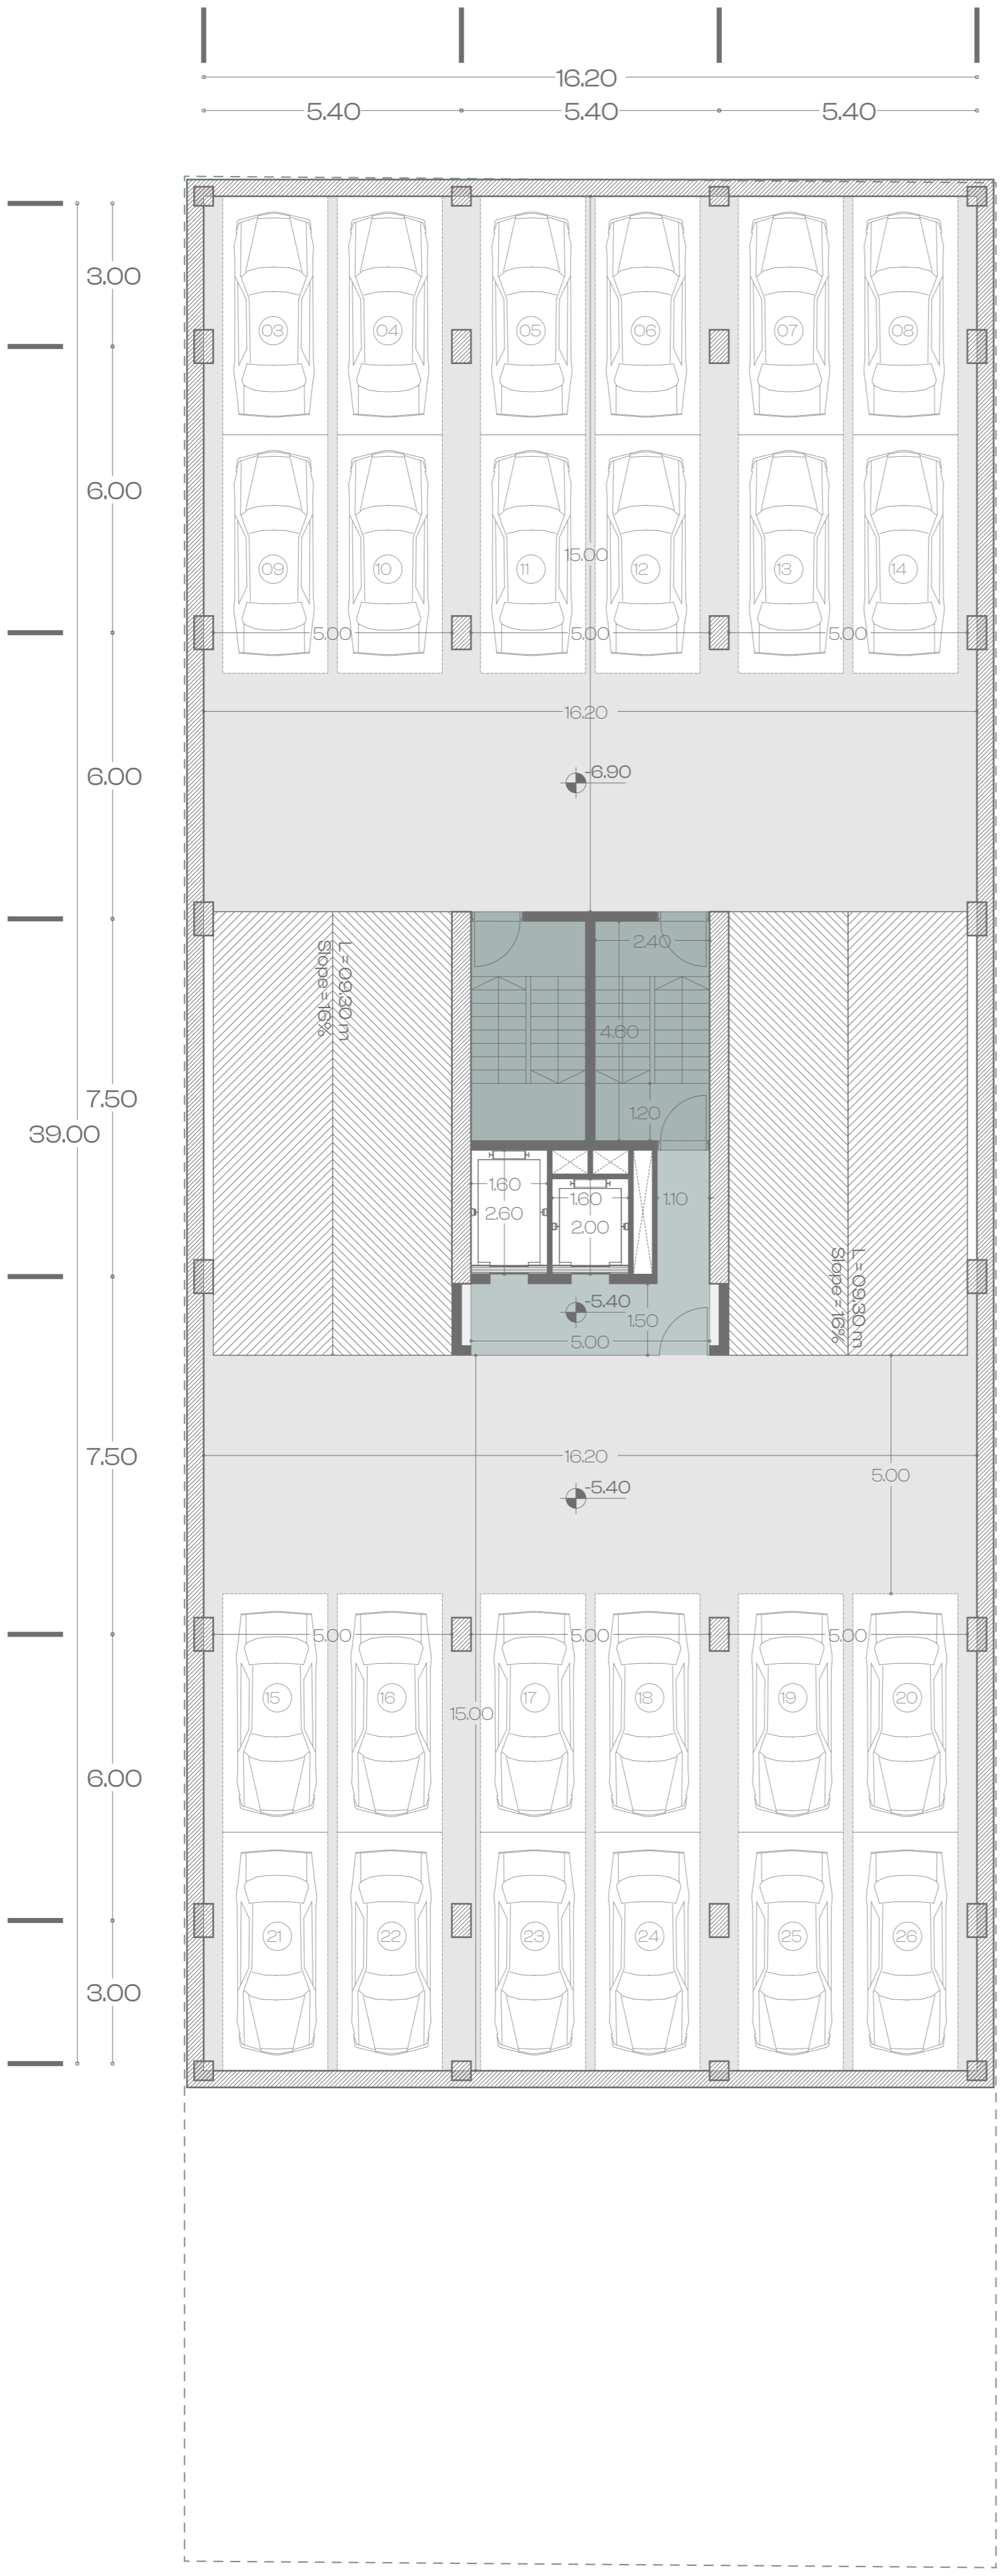

-2nd Basement Floor Plan  
 Scale: 1/100

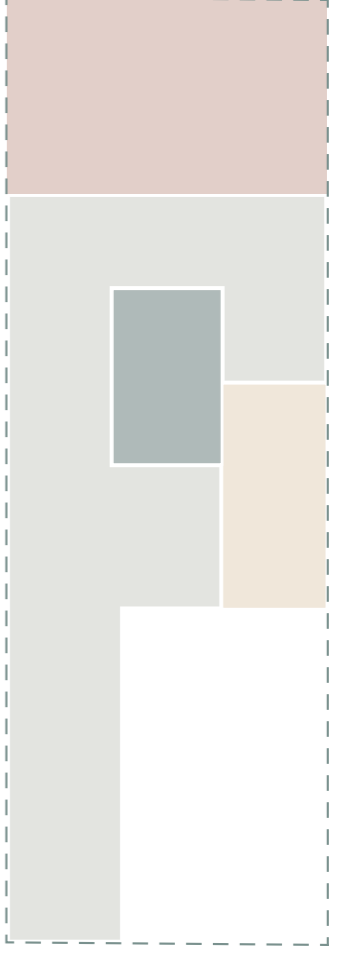
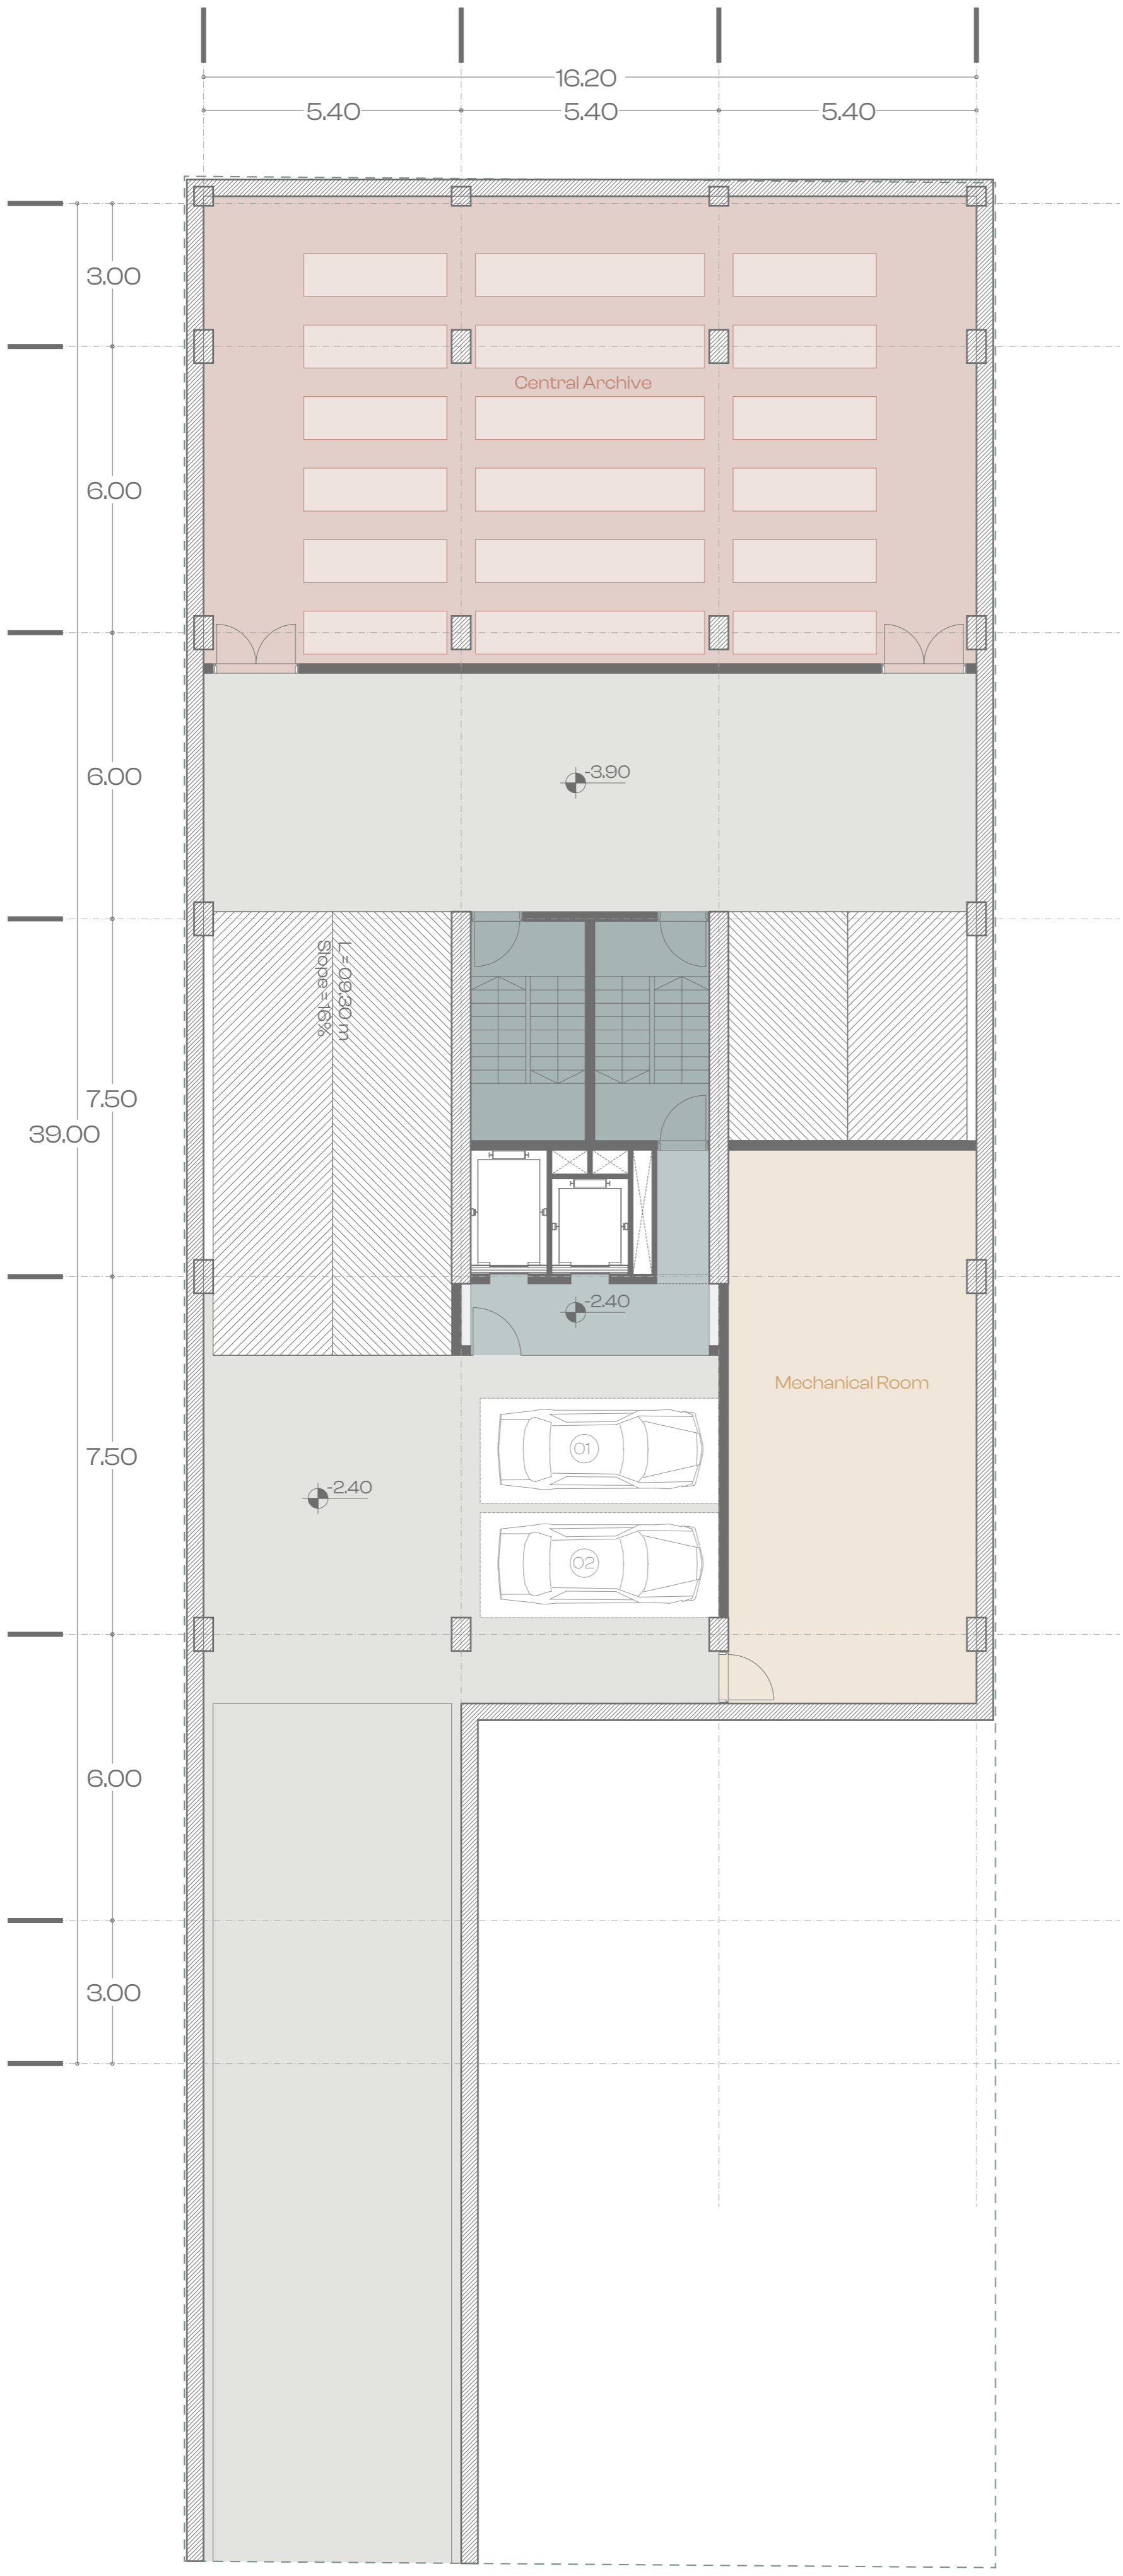


  
 First Basement Floor Plan  
 Scale: 1/100

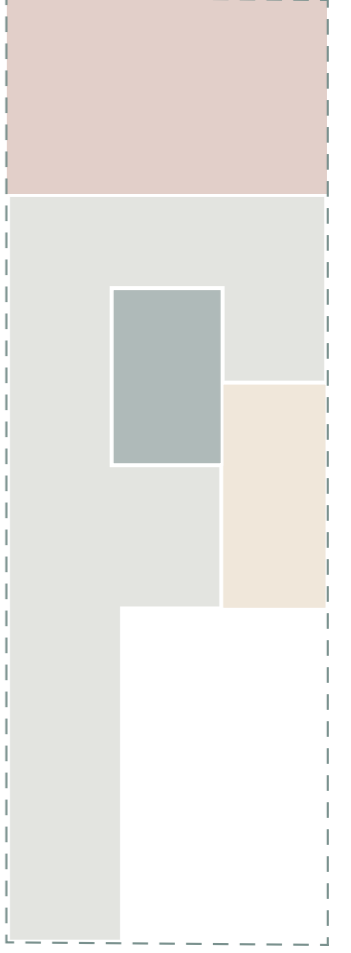
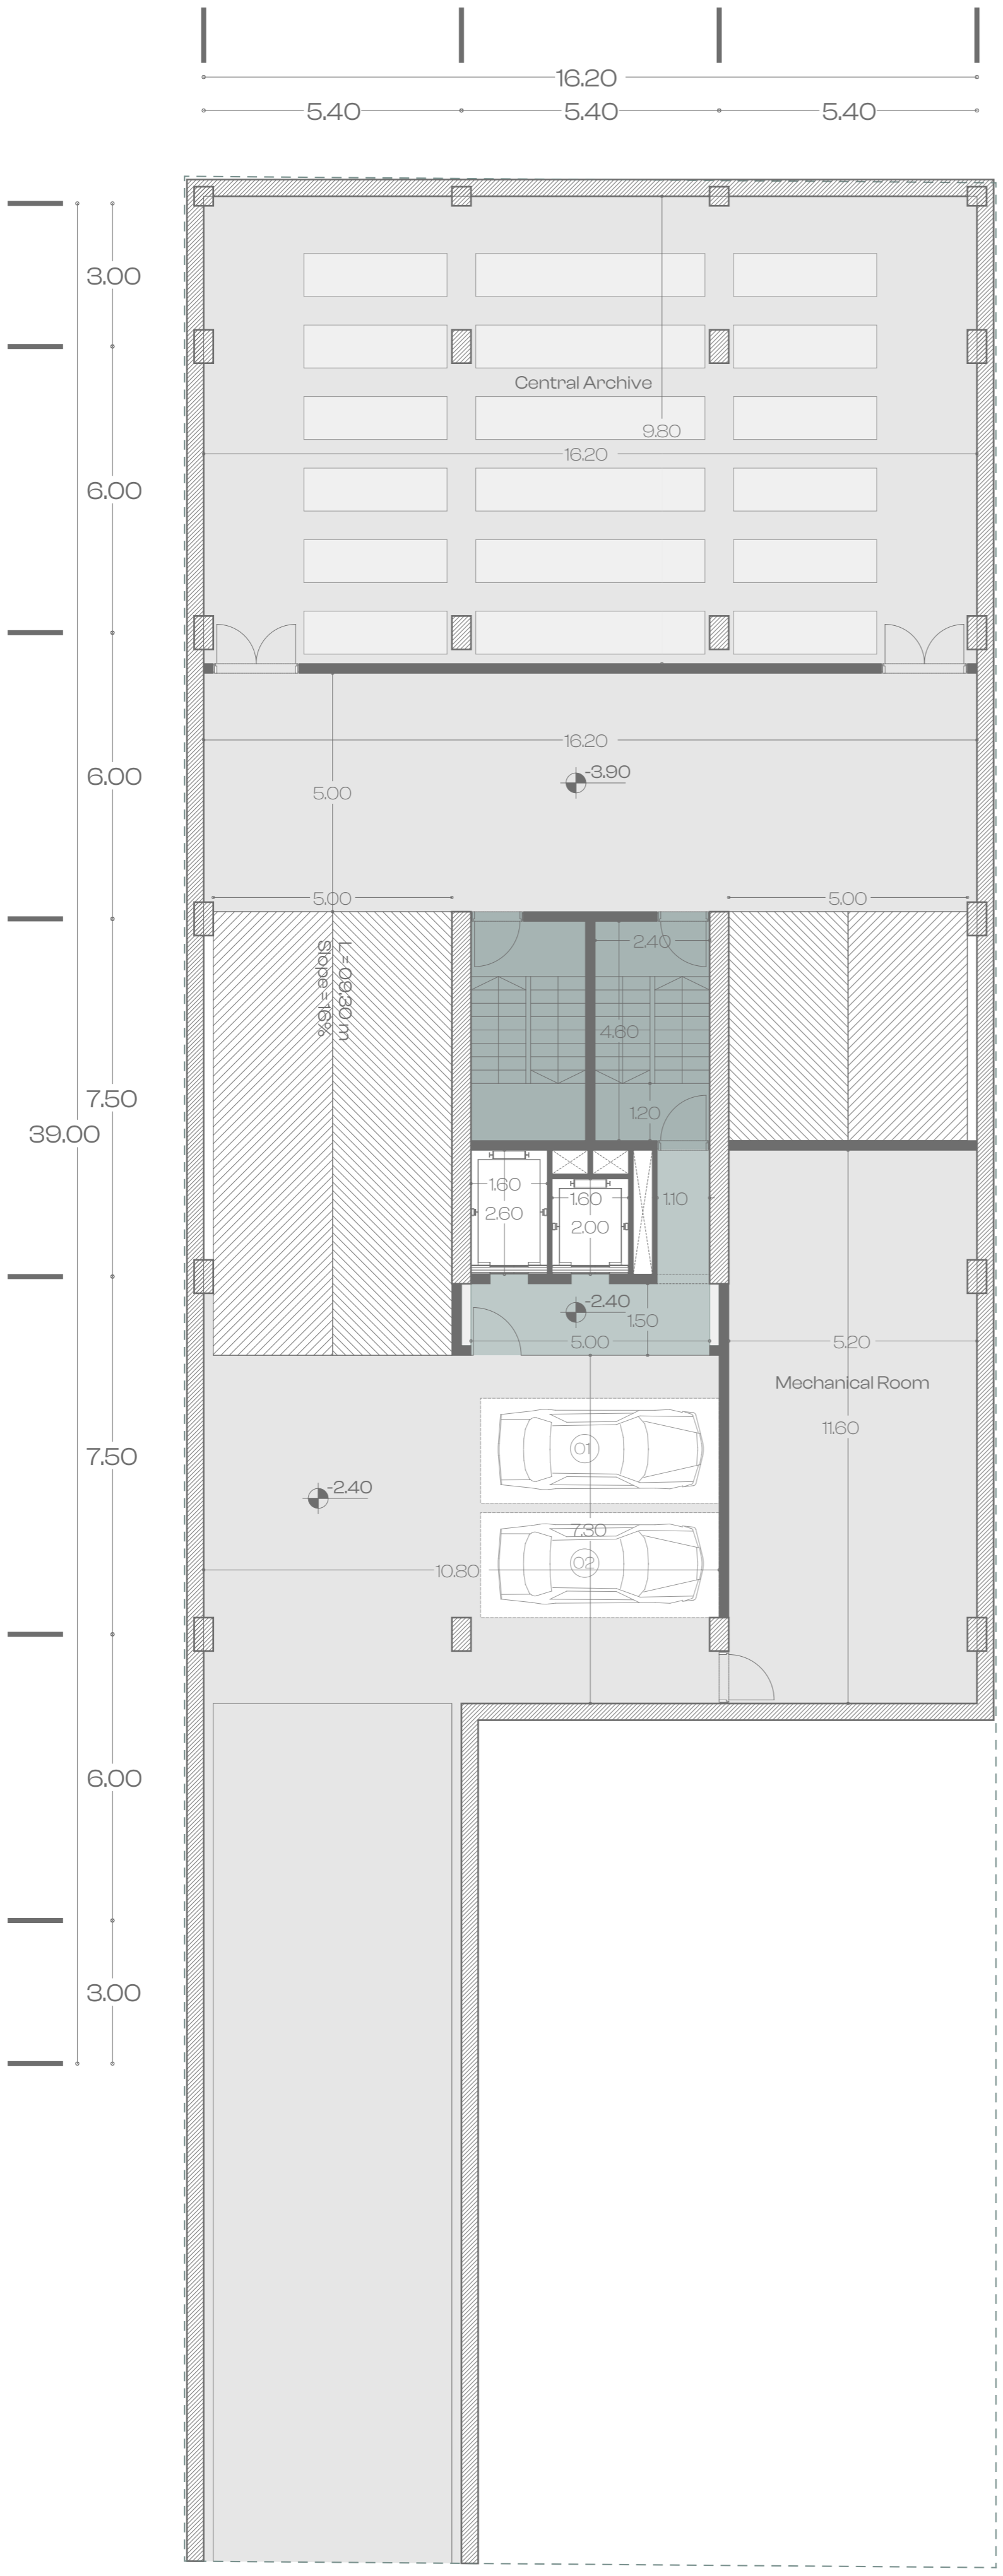


  
 First Basement Floor Plan  
 Scale: 1/100





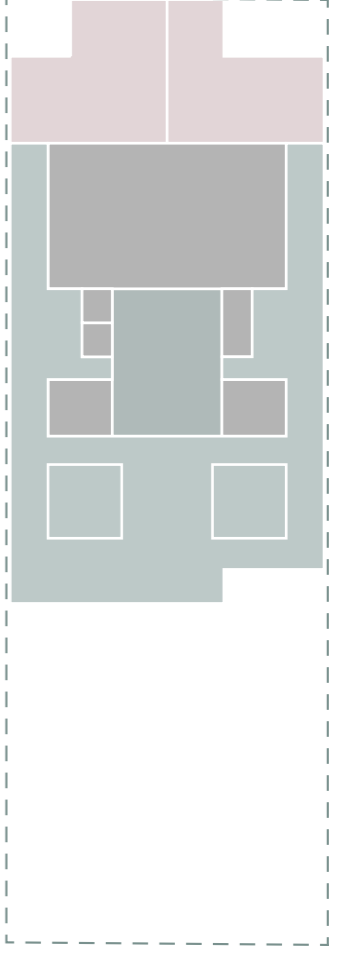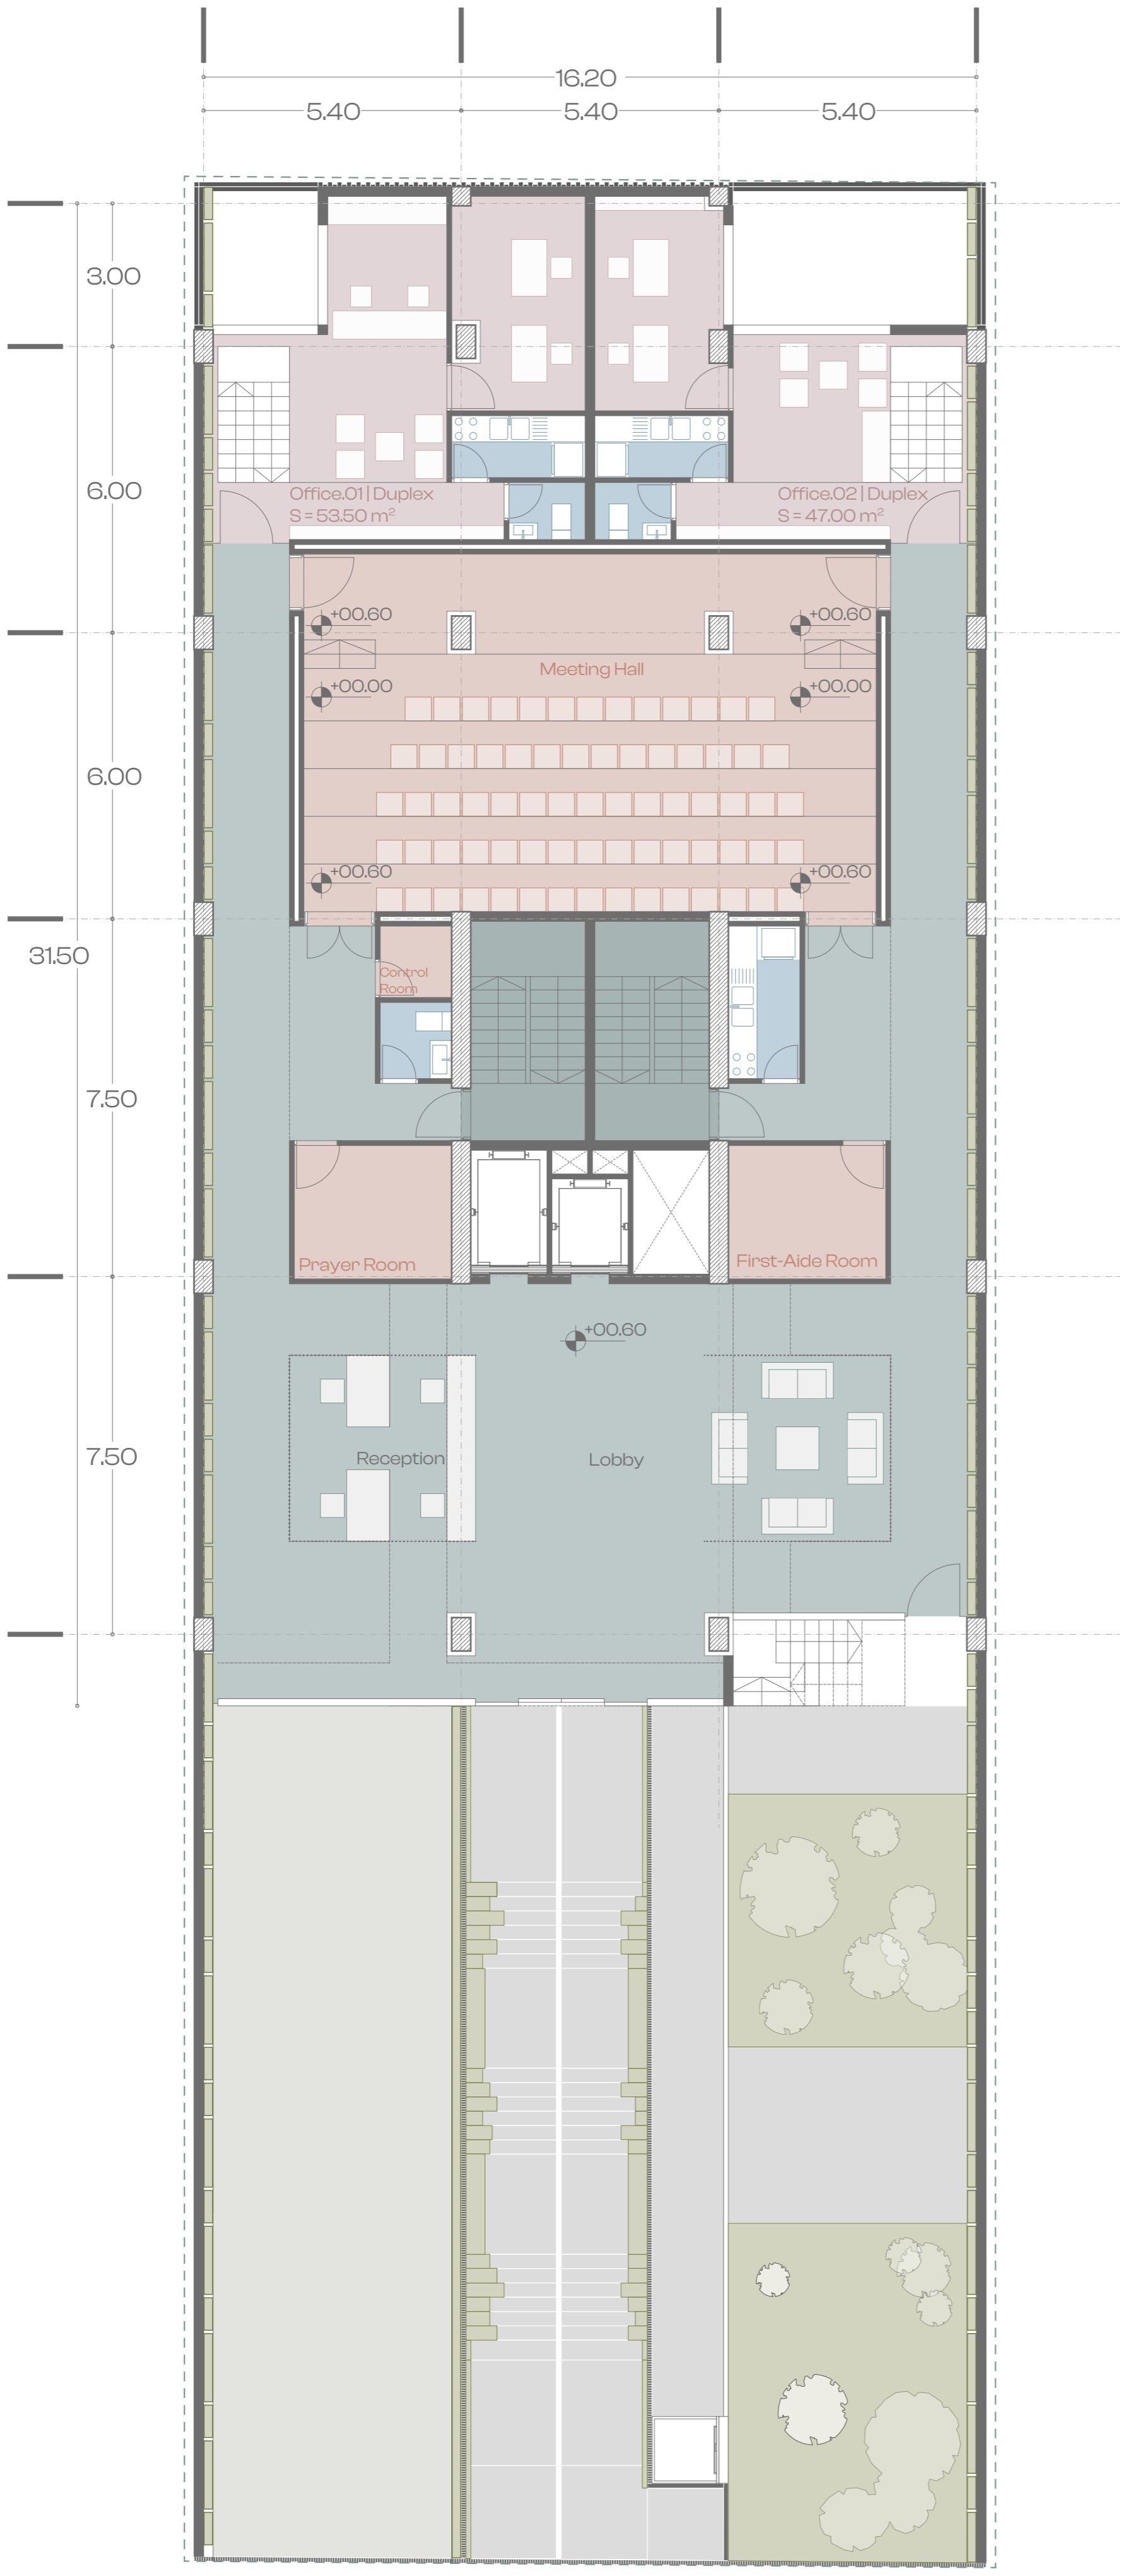



  
 Ground Floor Plan-Down  
 Scale: 1/100

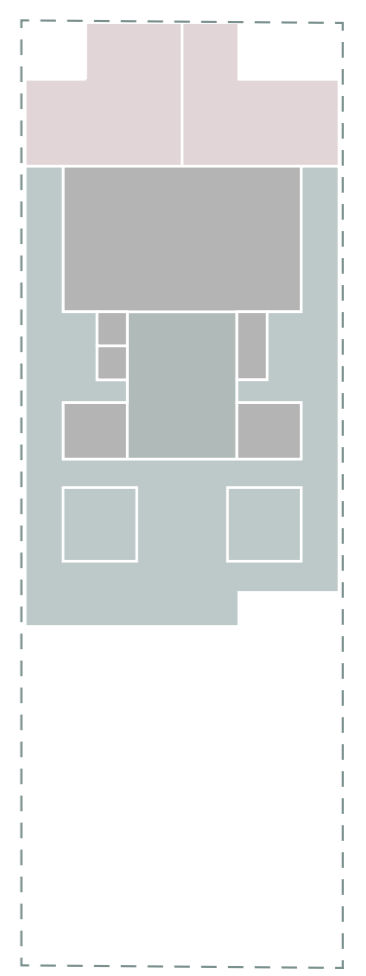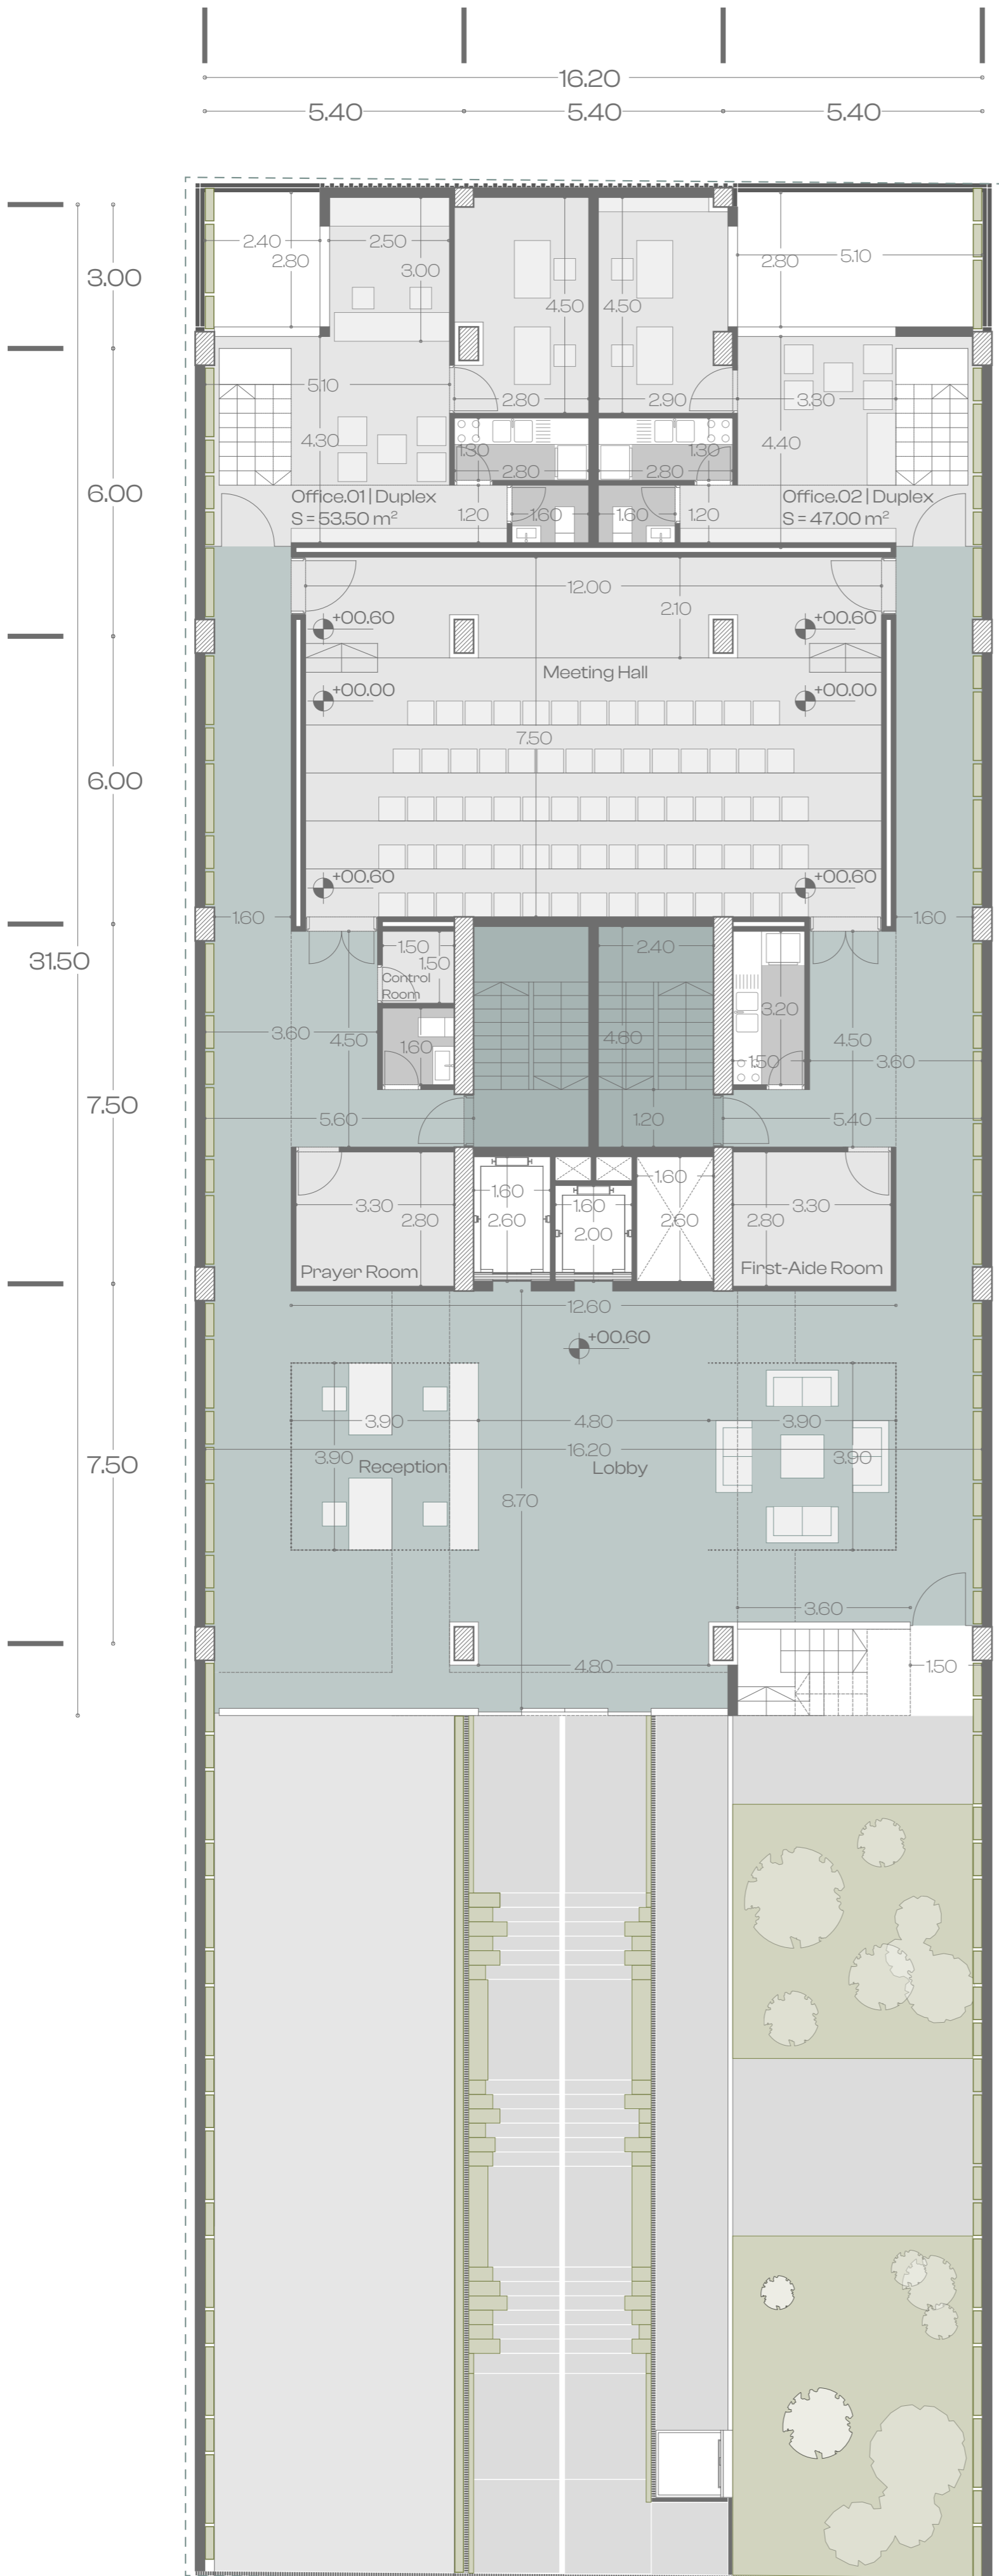



Ground Floor Plan-Down  
 Scale: 1/100

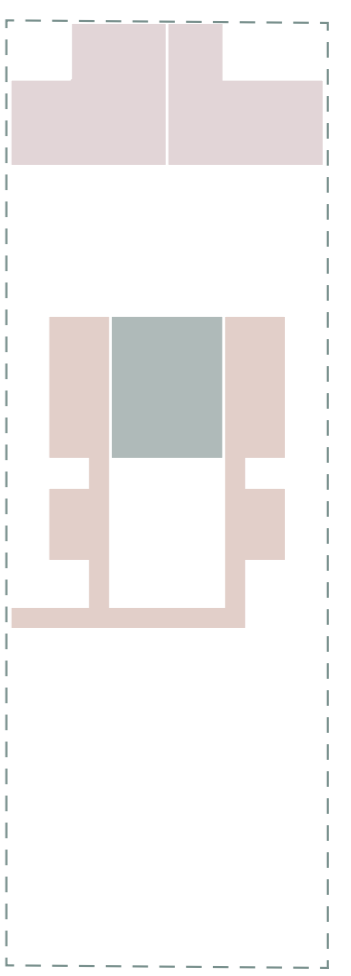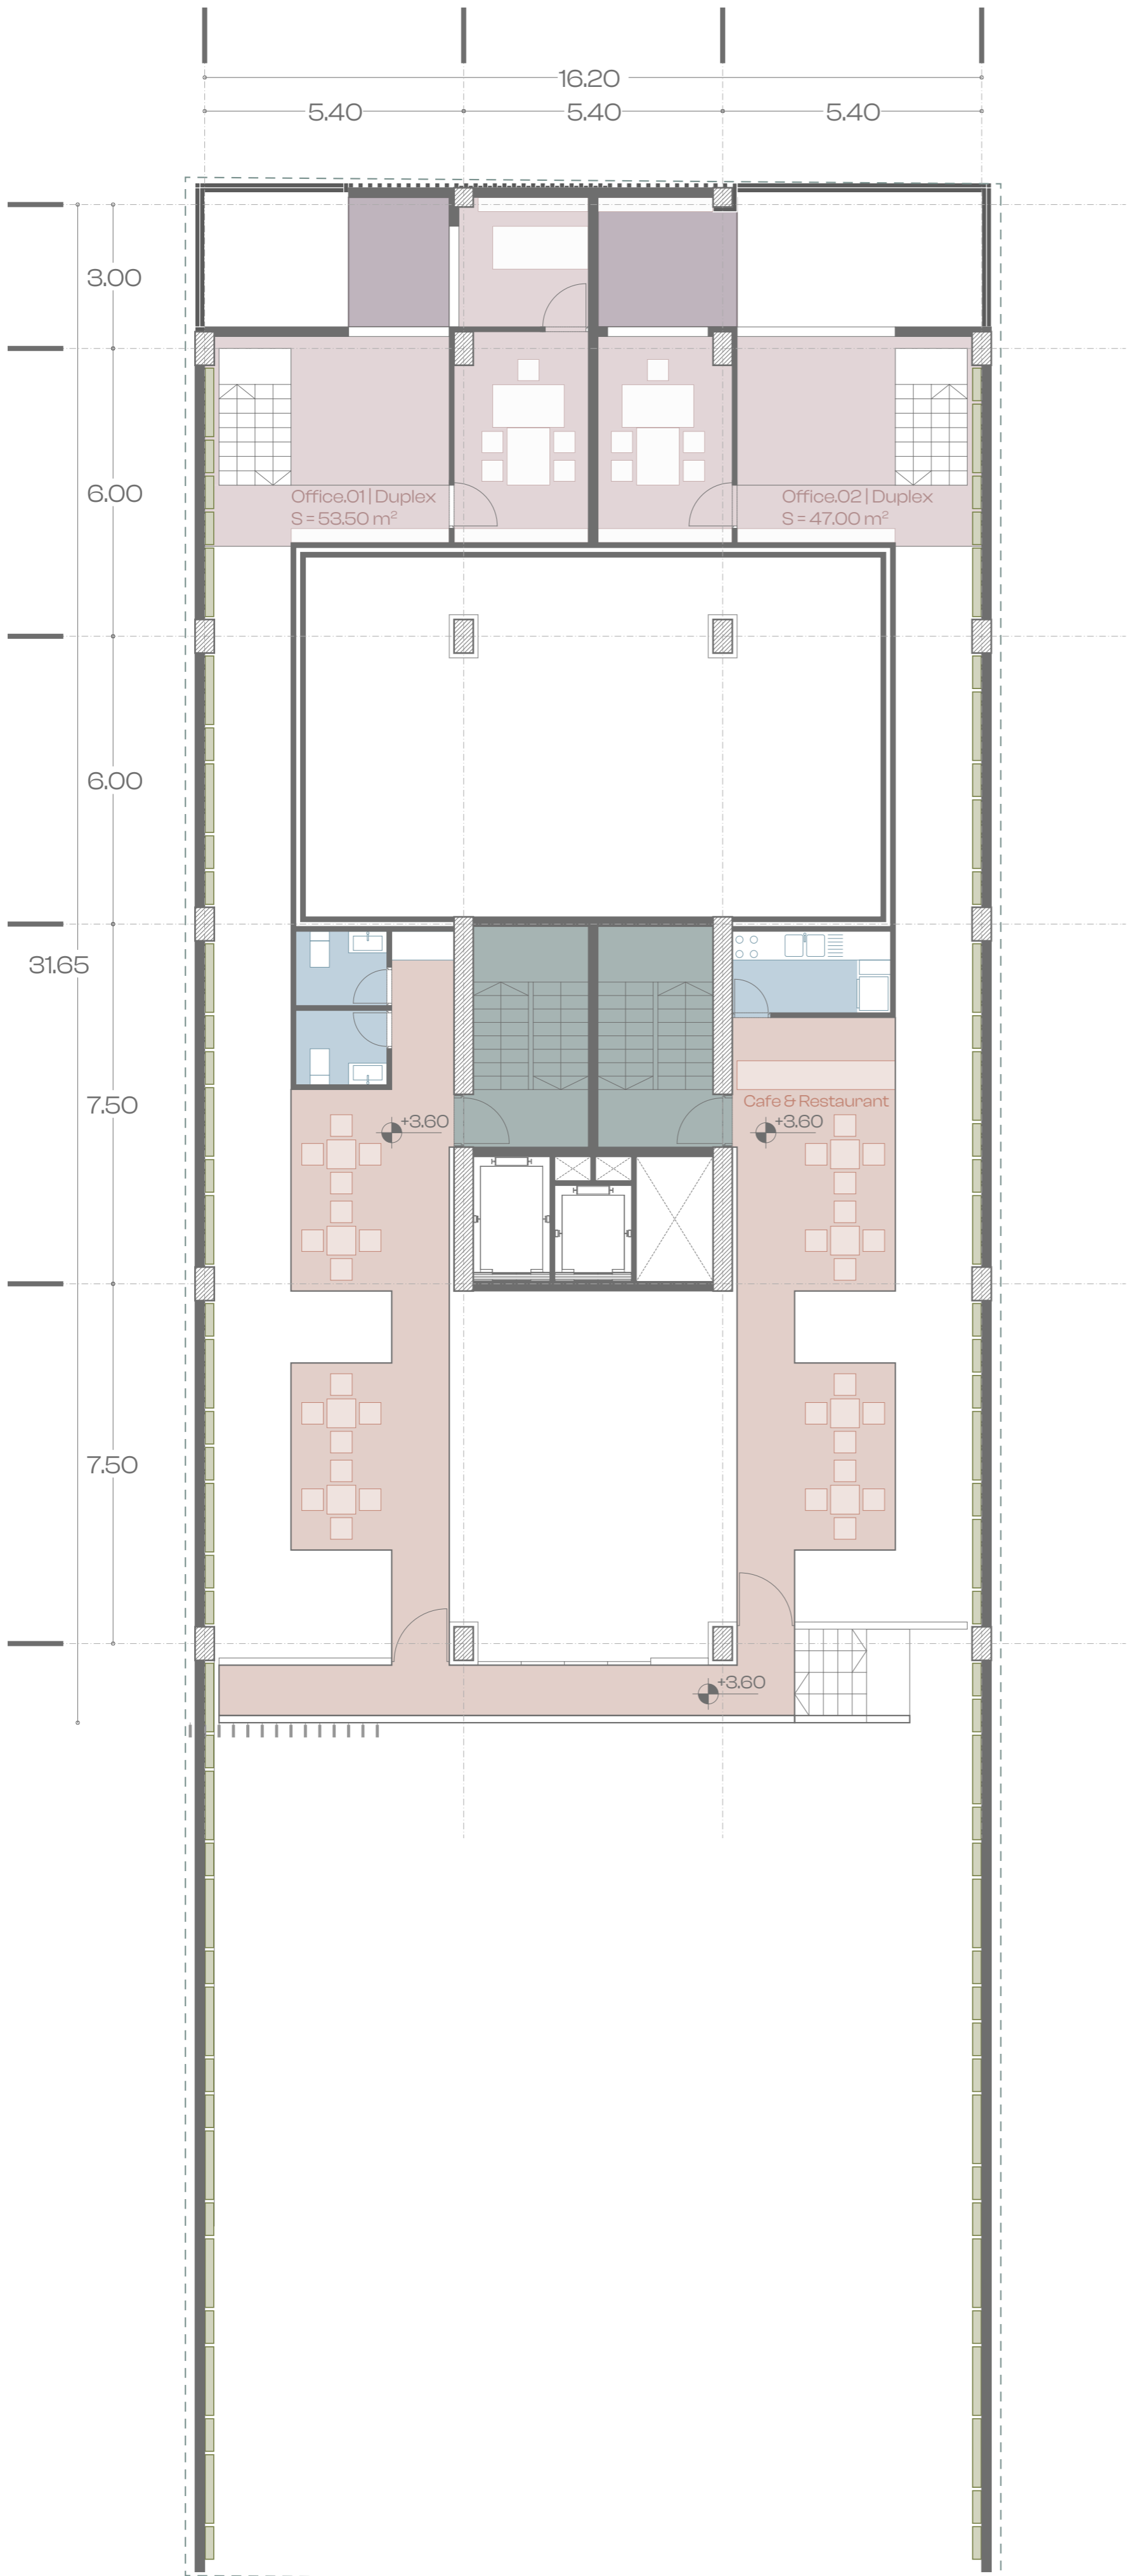



Ground Floor Plan-Up  
Scale: 1/100

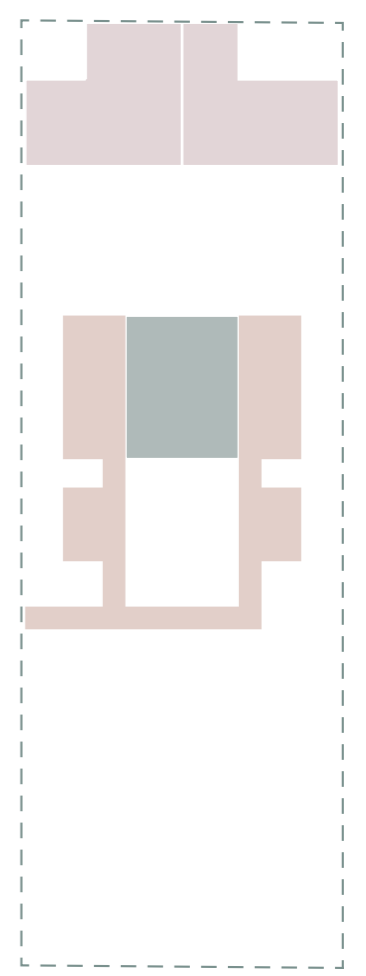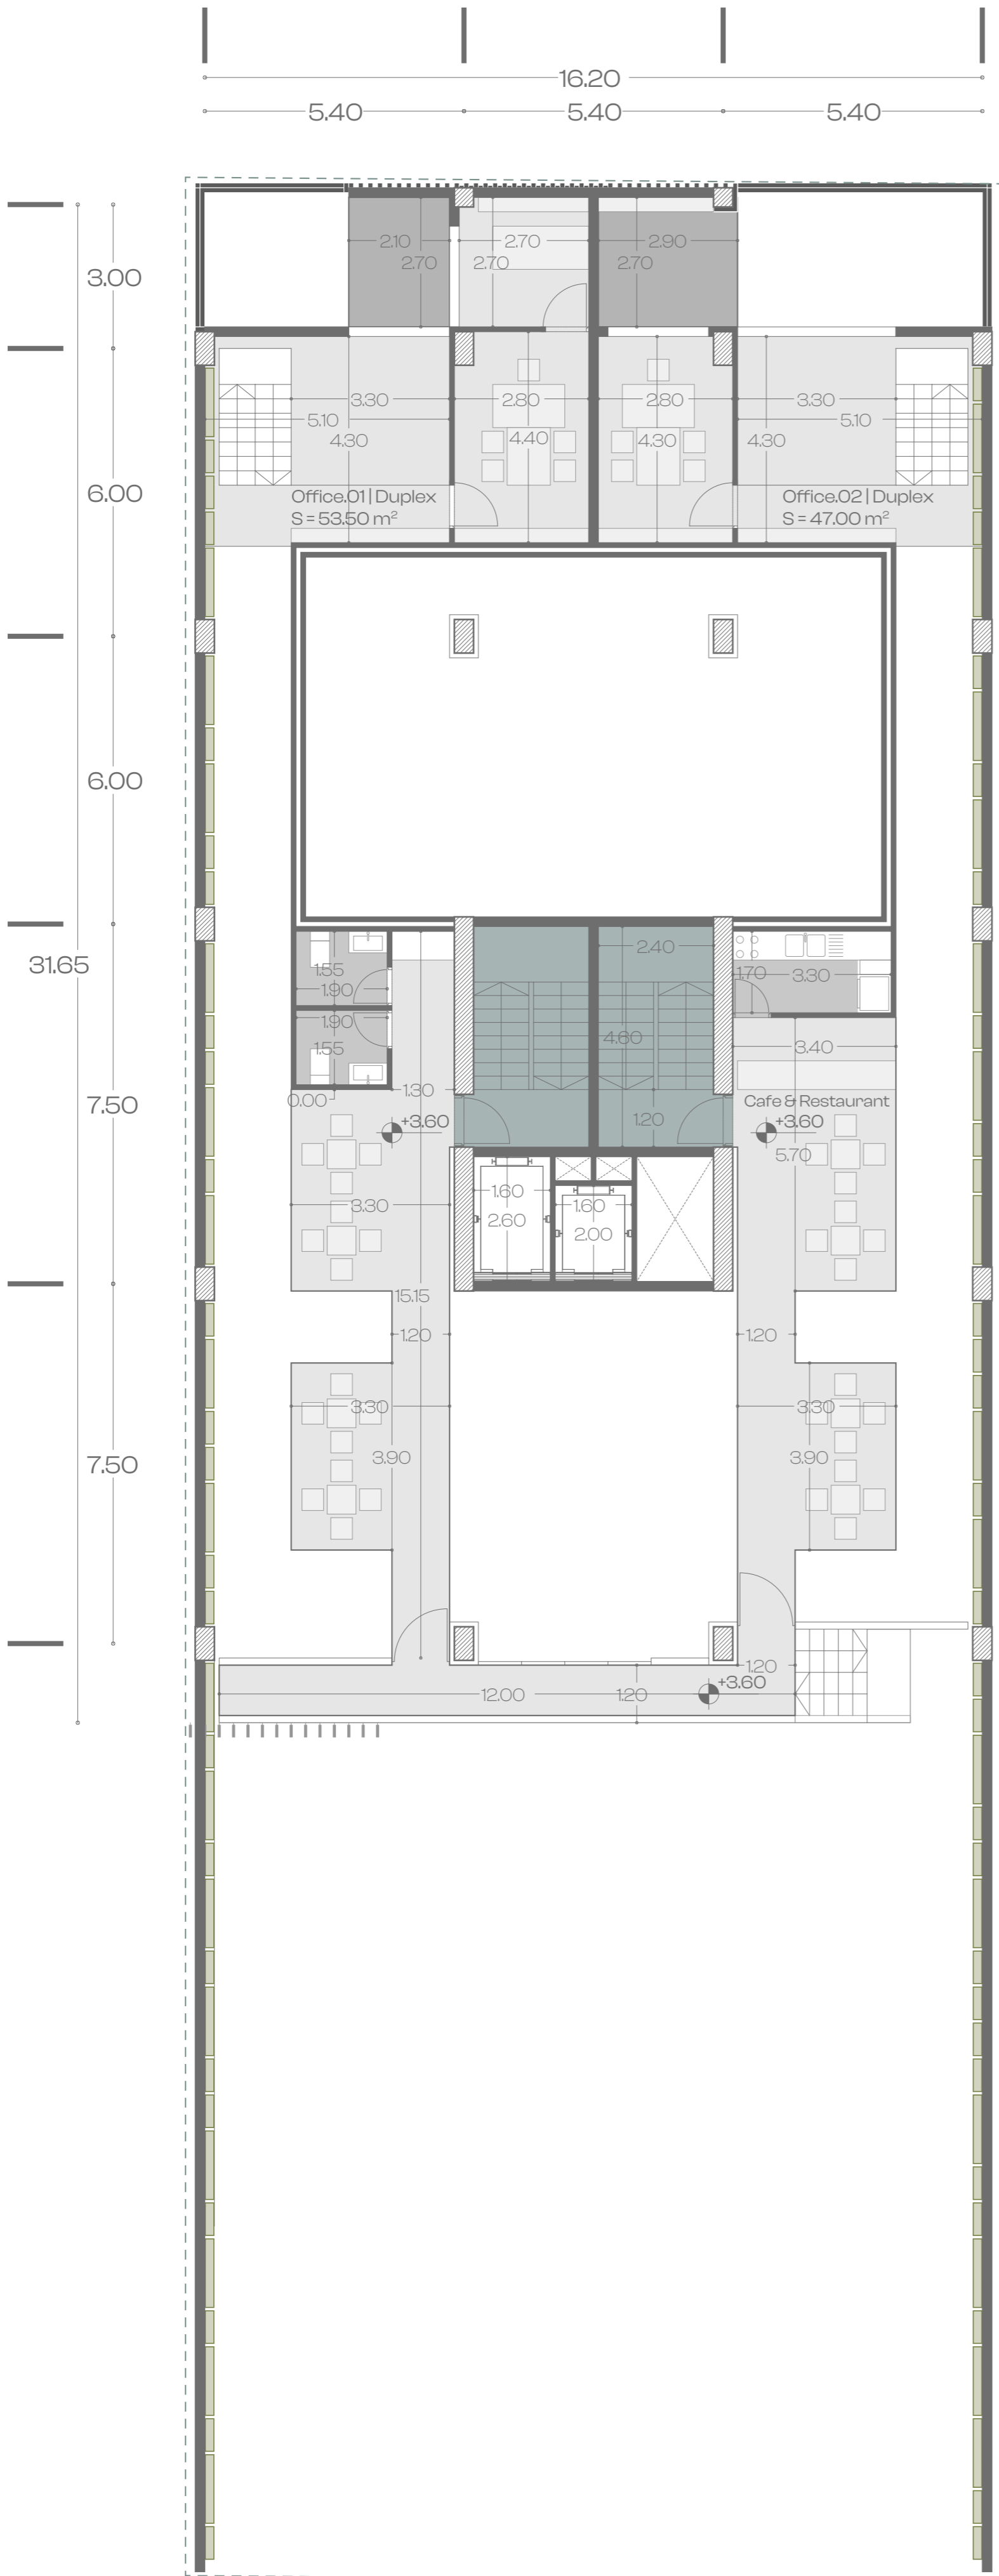



  
 Ground Floor Plan-Up  
 Scale: 1/100

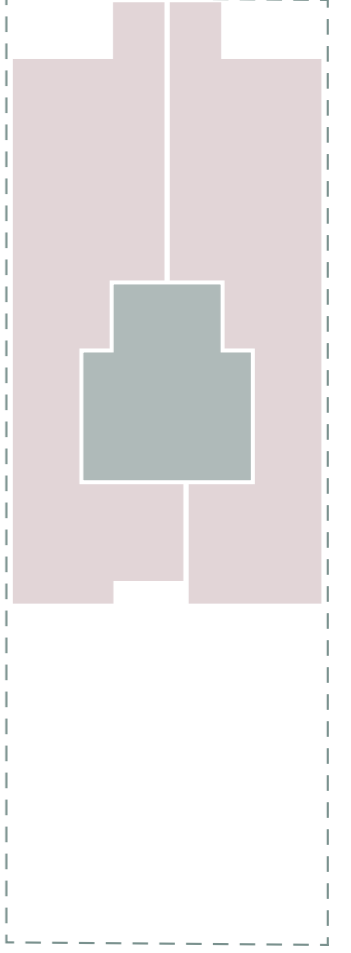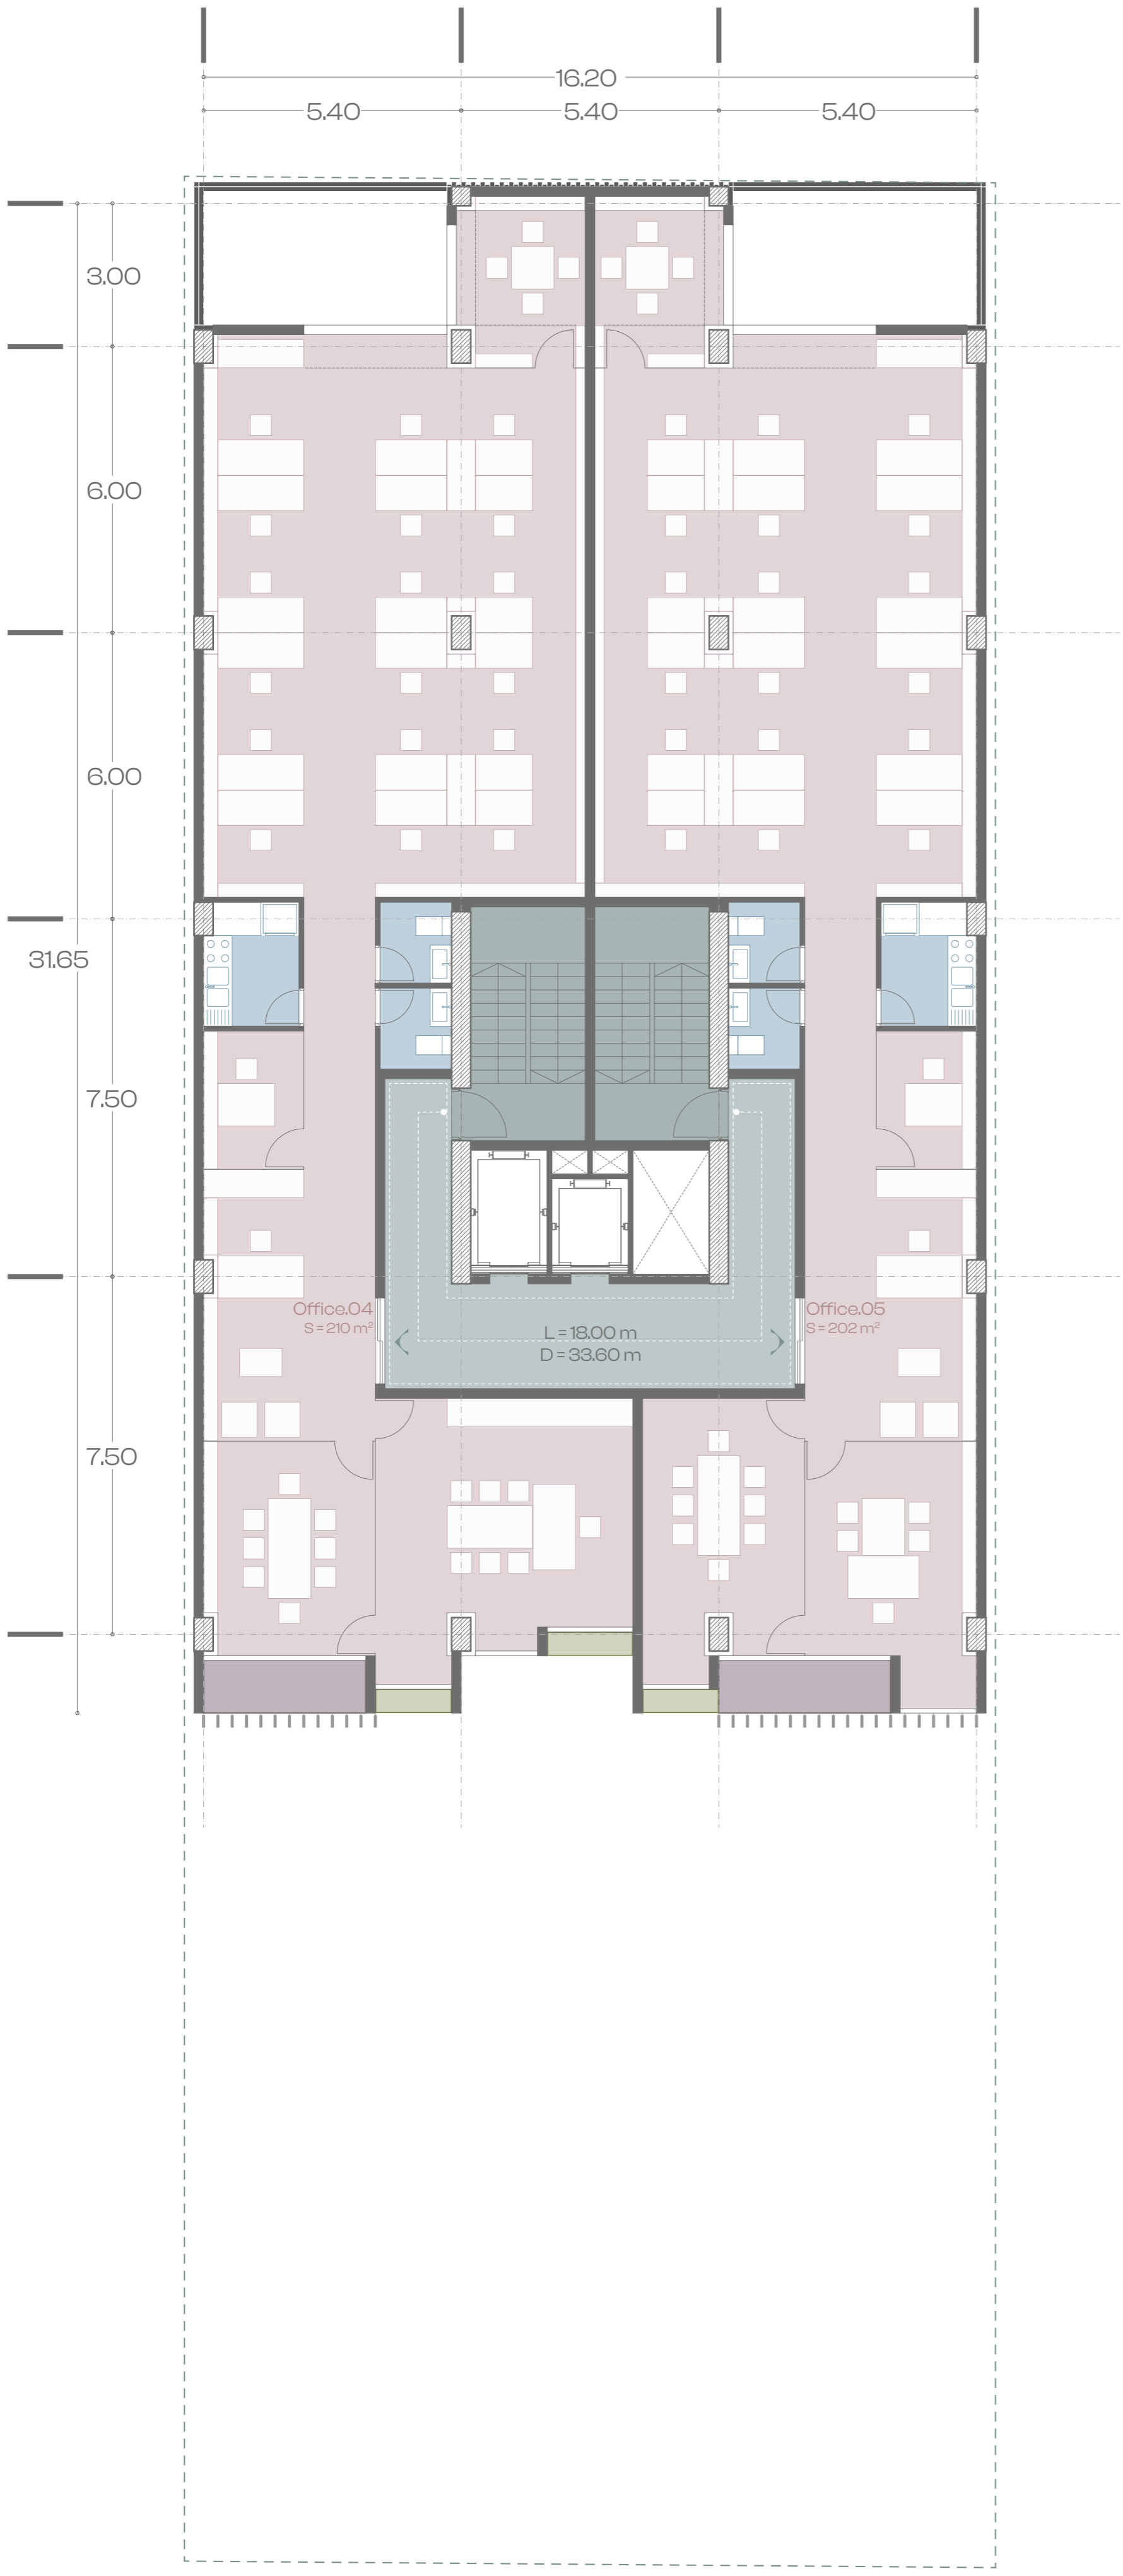


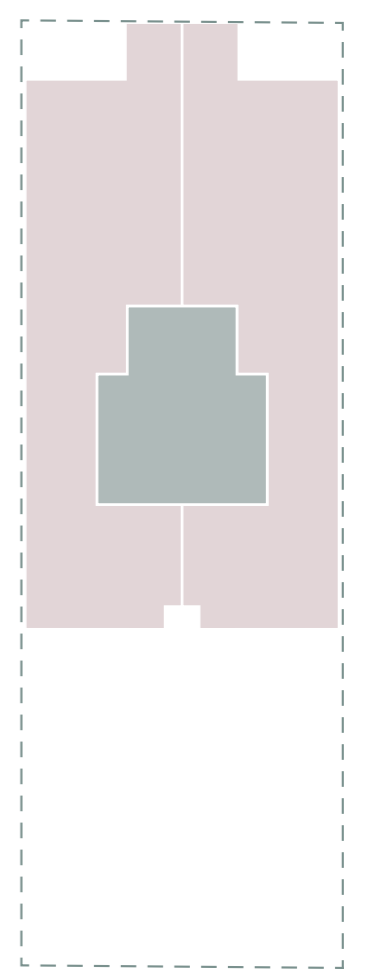
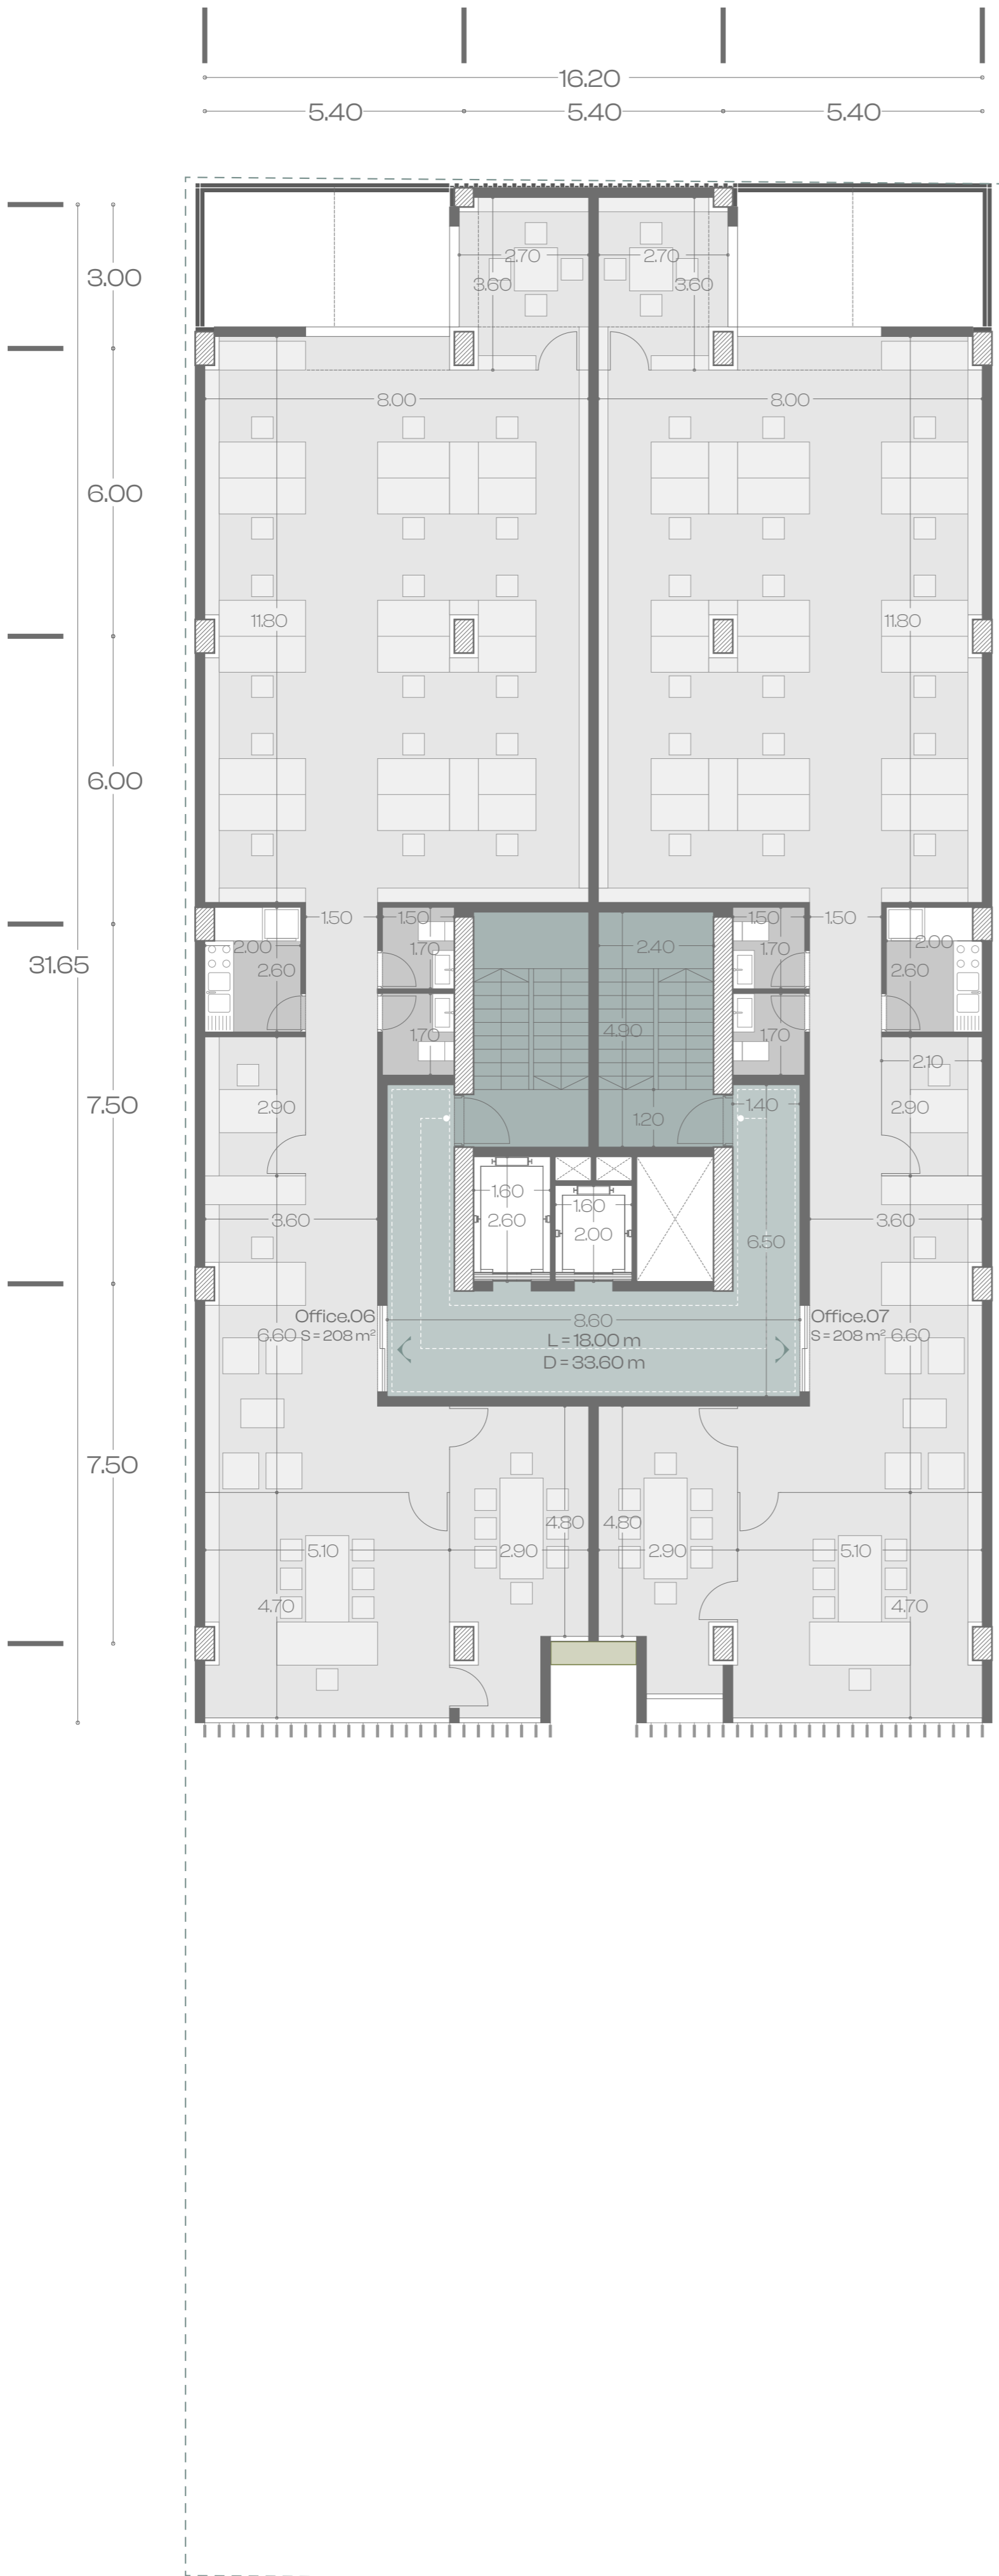
1st Floor Plan  
Scale: 1/100

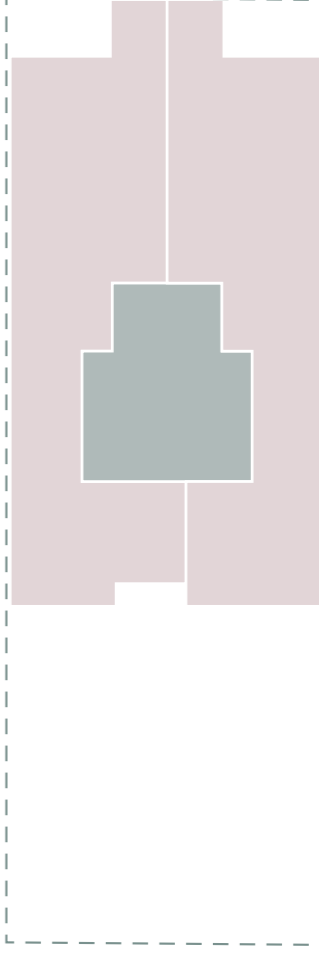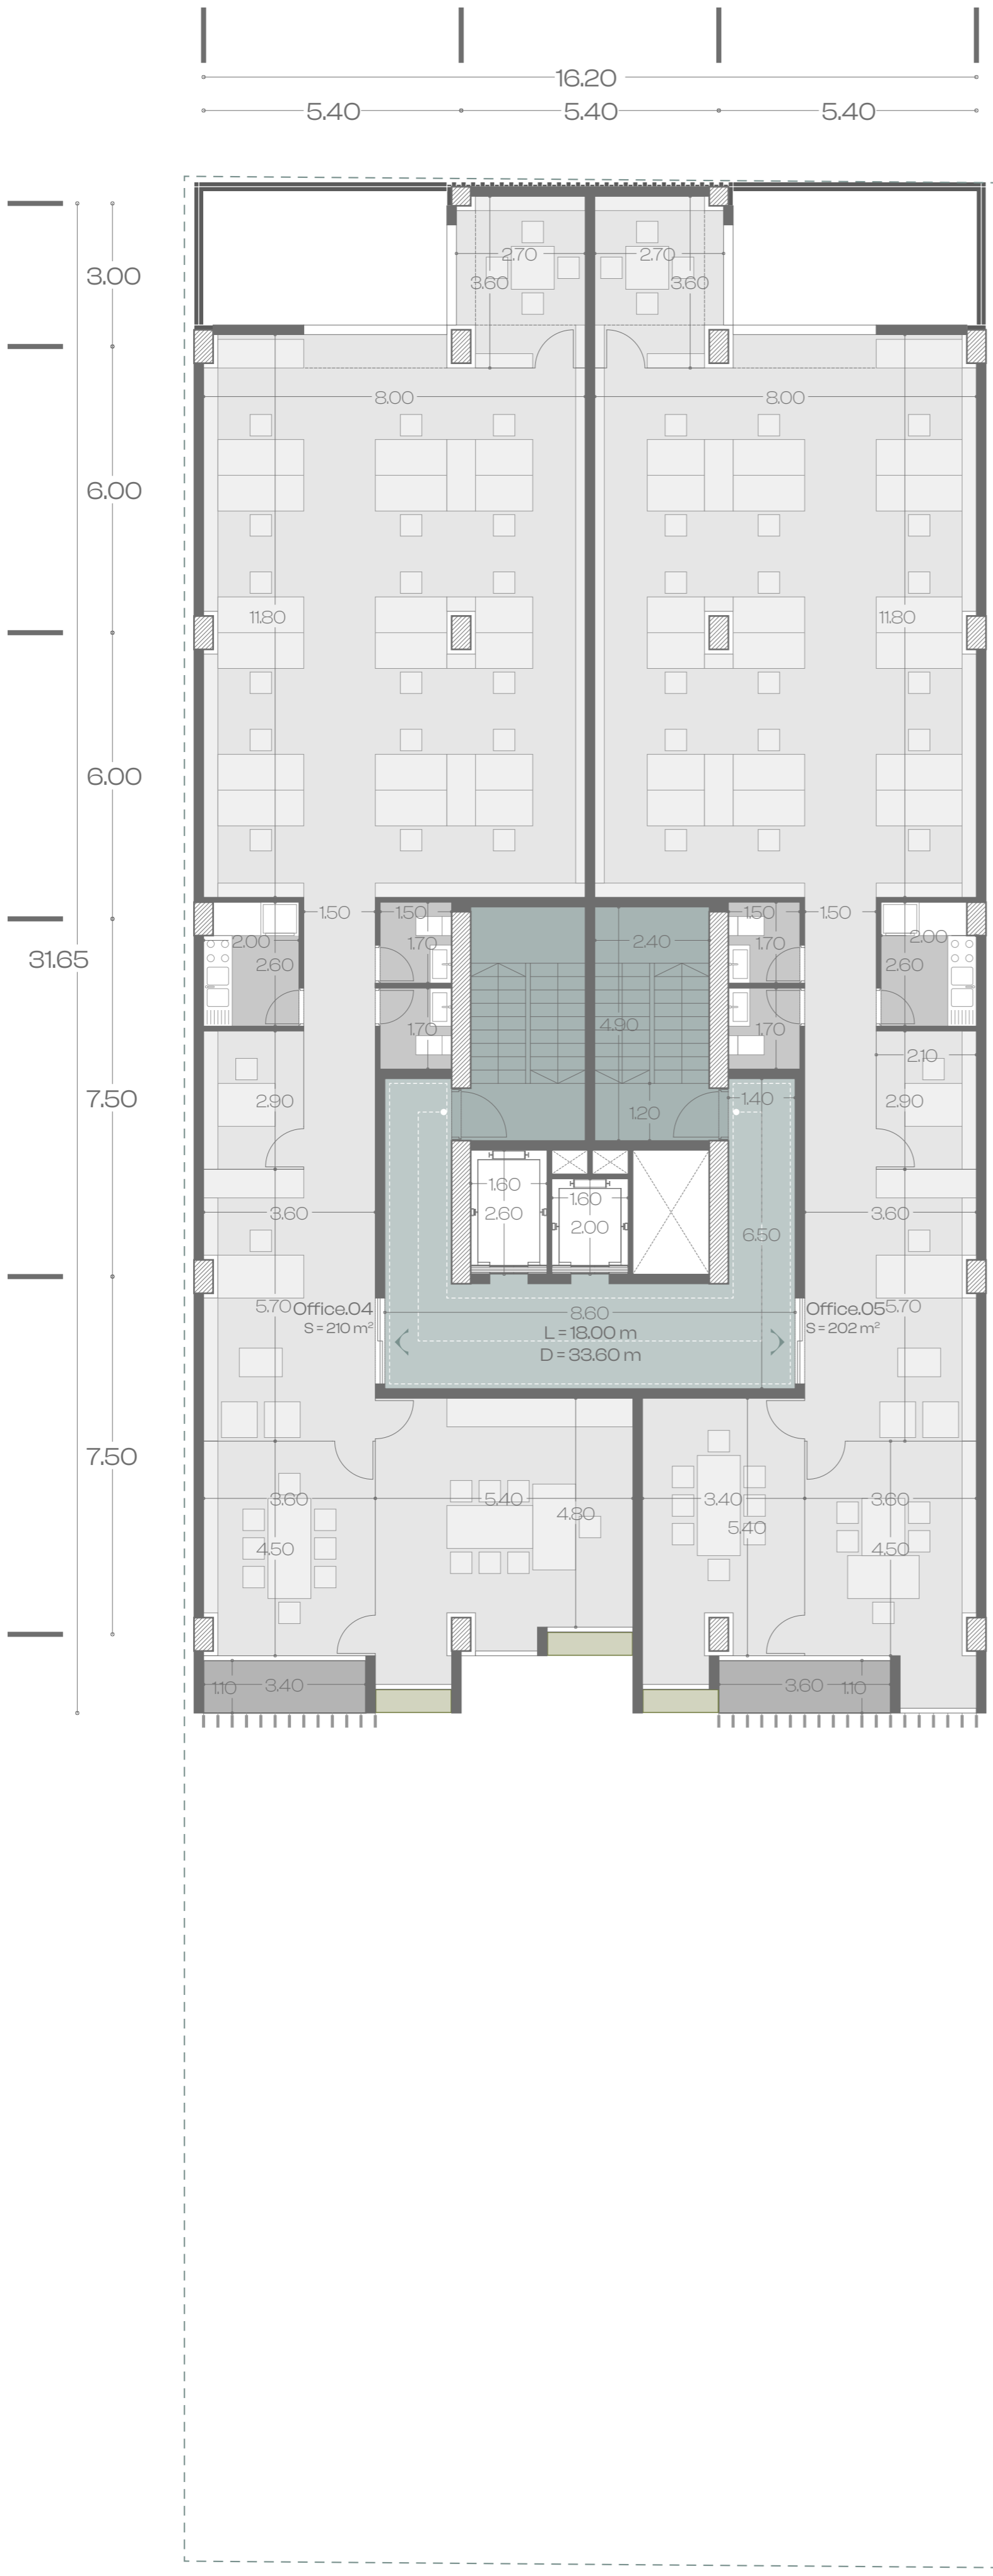

  
 1st Floor Plan  
 Scale: 1/100

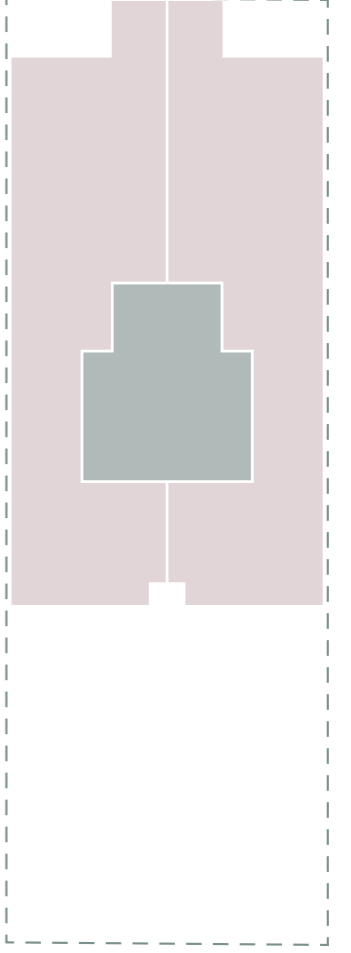
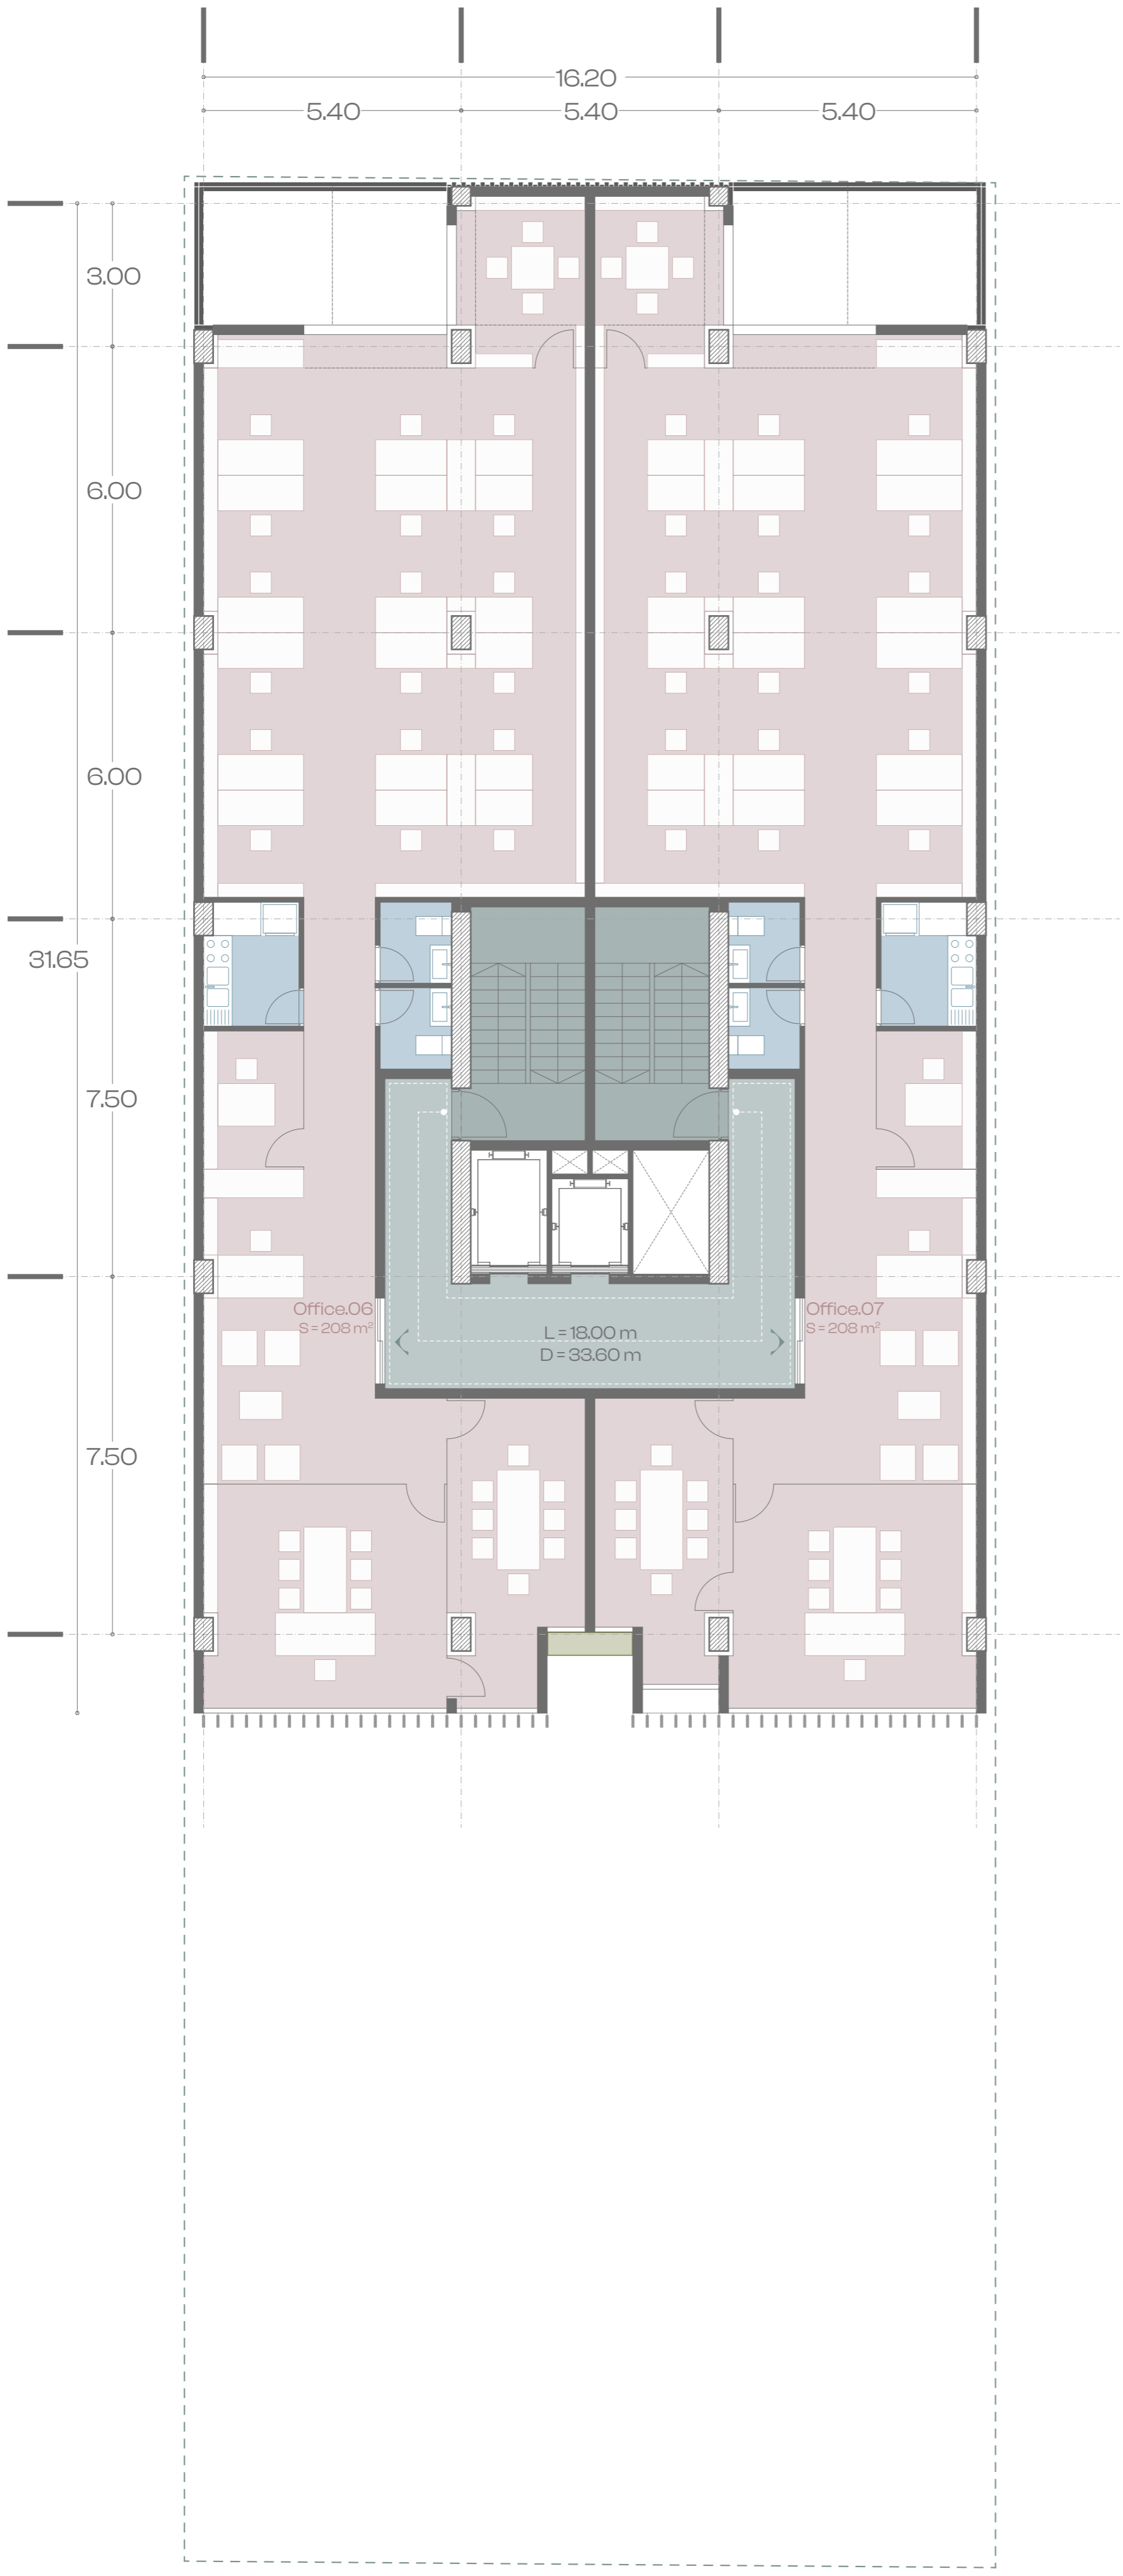


  
 2nd Floor Plan  
 Scale: 1/100





  
 2nd Floor Plan  
 Scale: 1/100





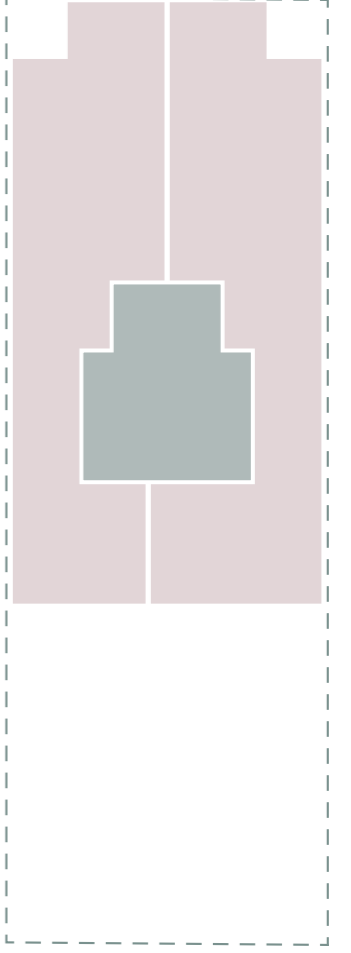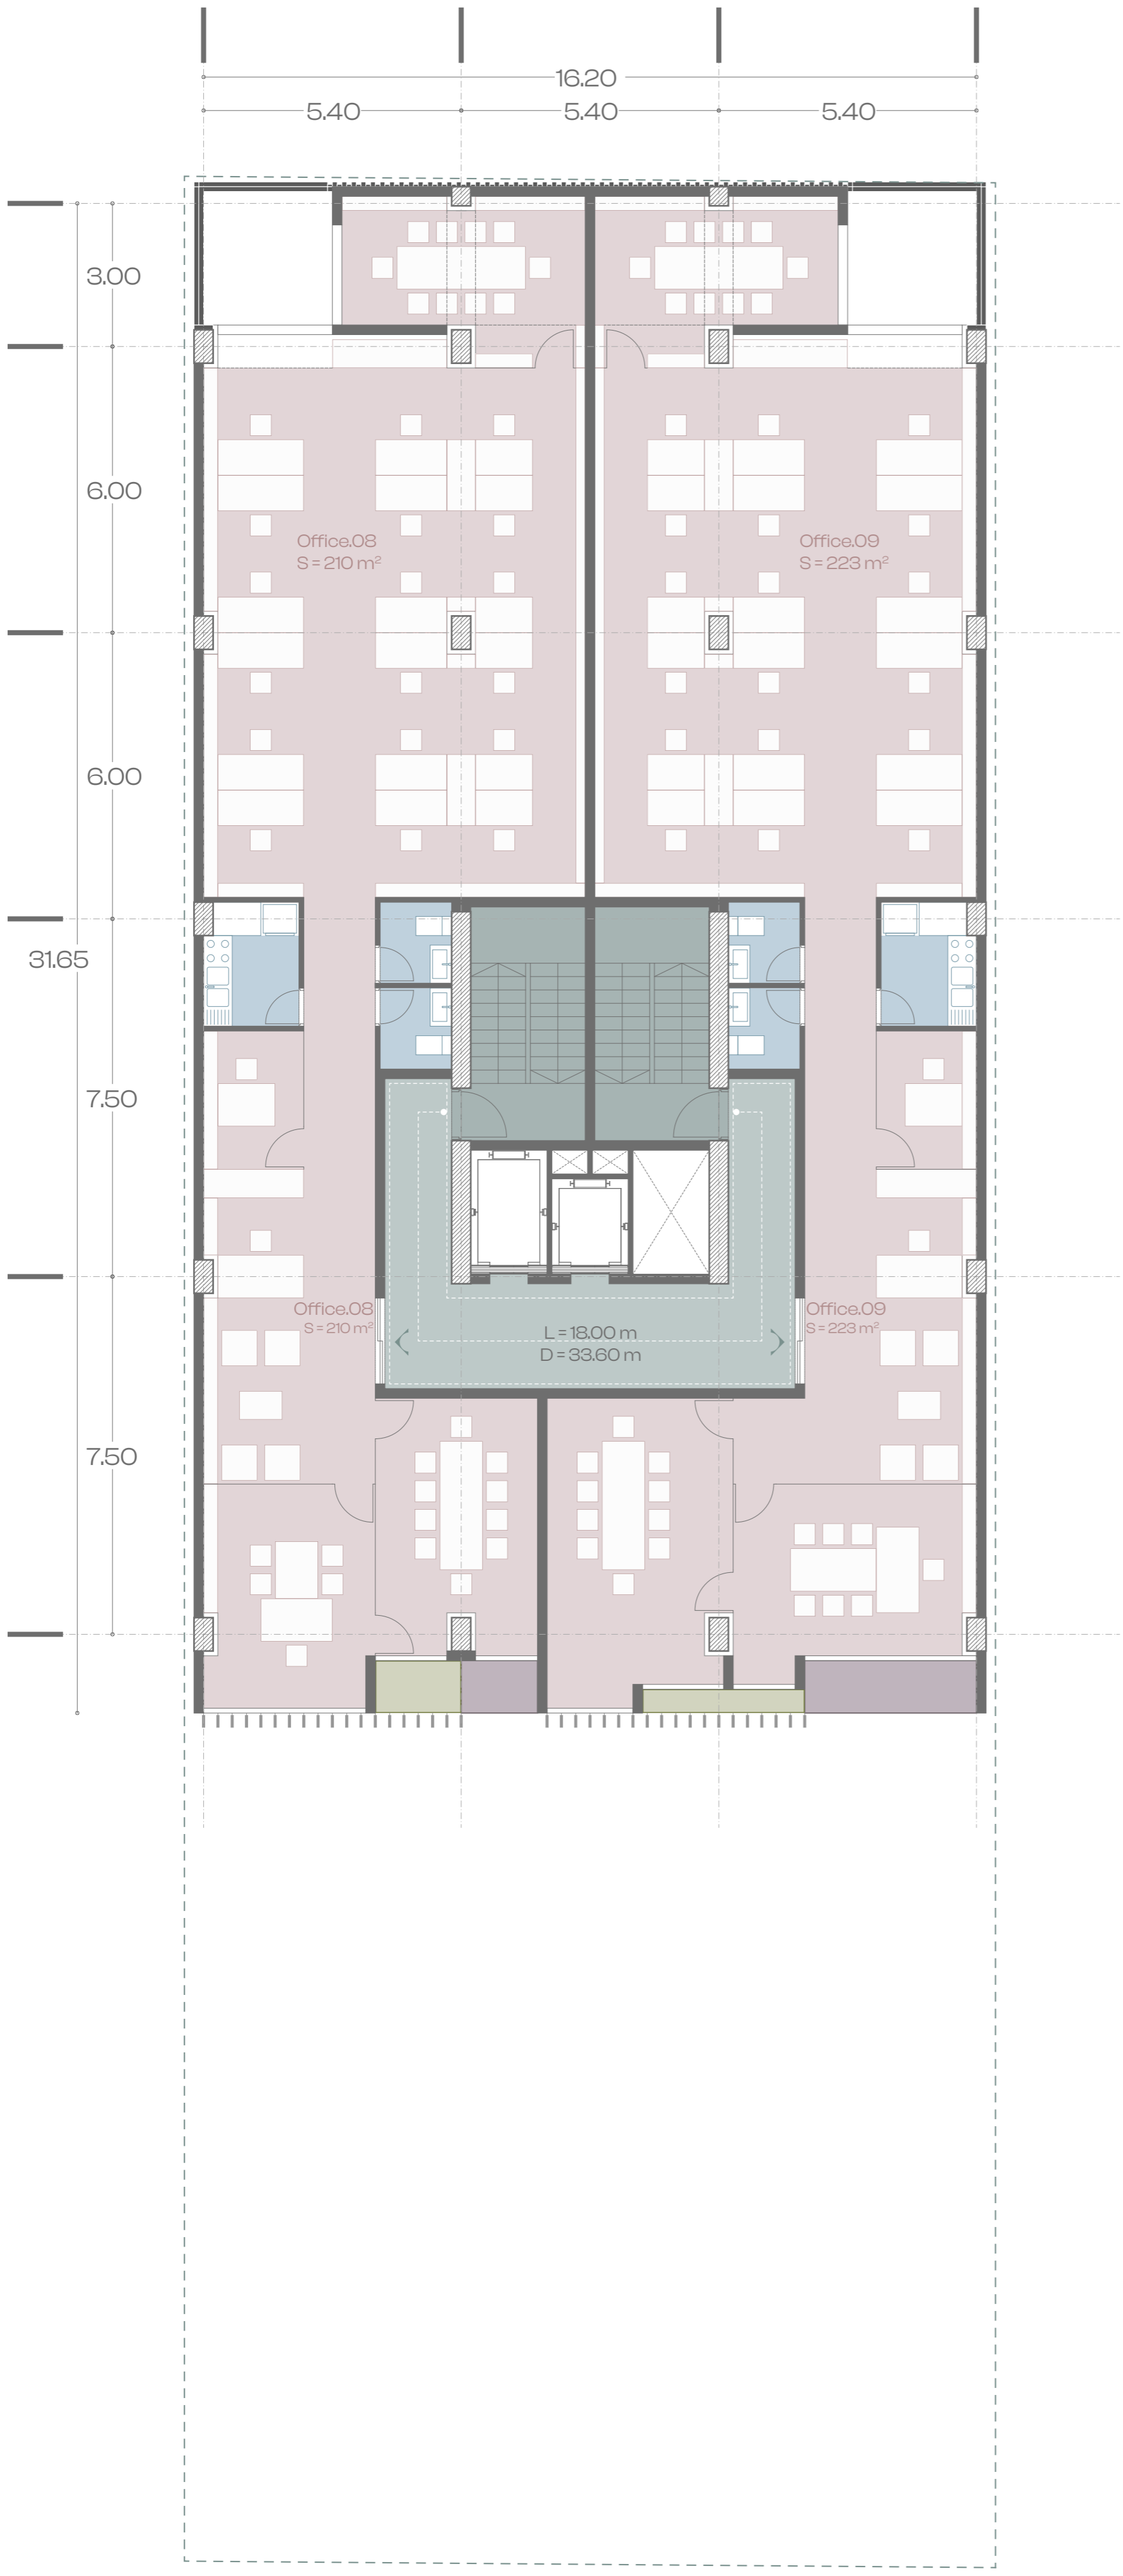



  
 3rd Floor Plan  
 Scale: 1/100

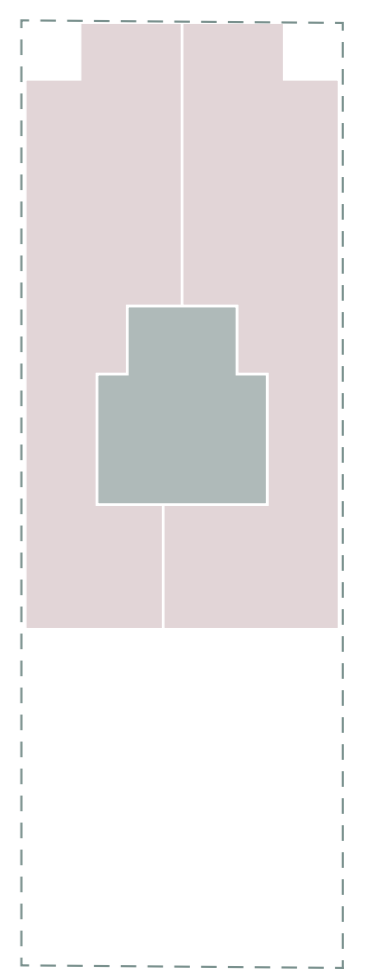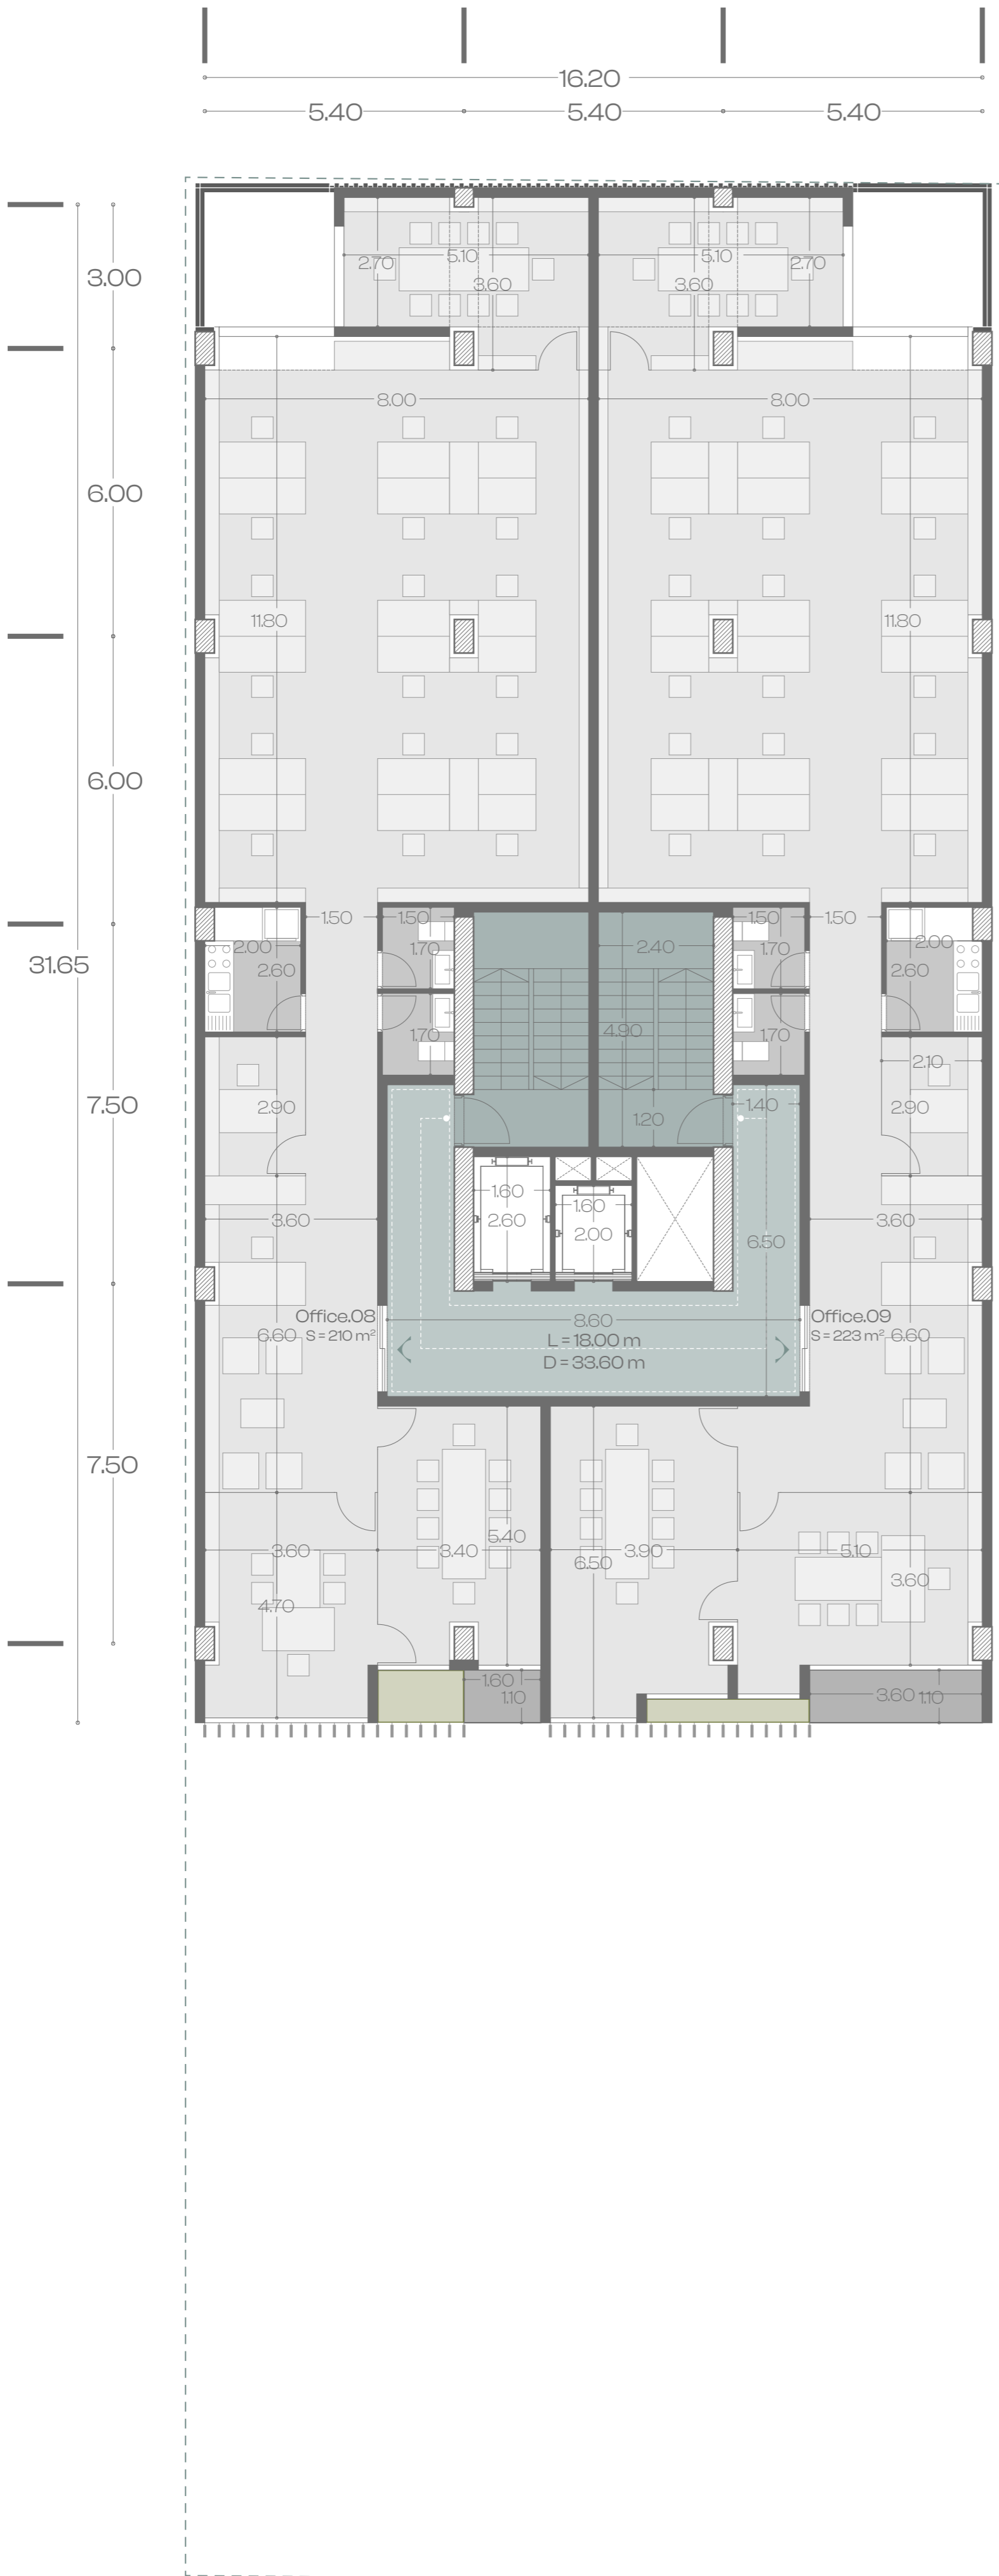



  
**3rd Floor Plan**  
 Scale: 1/100

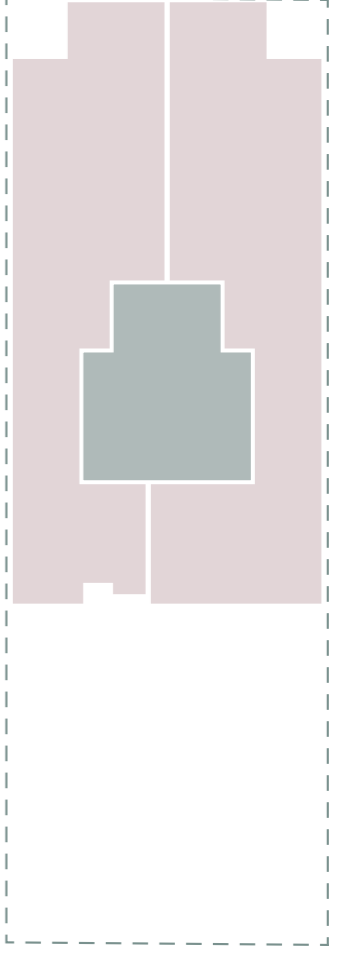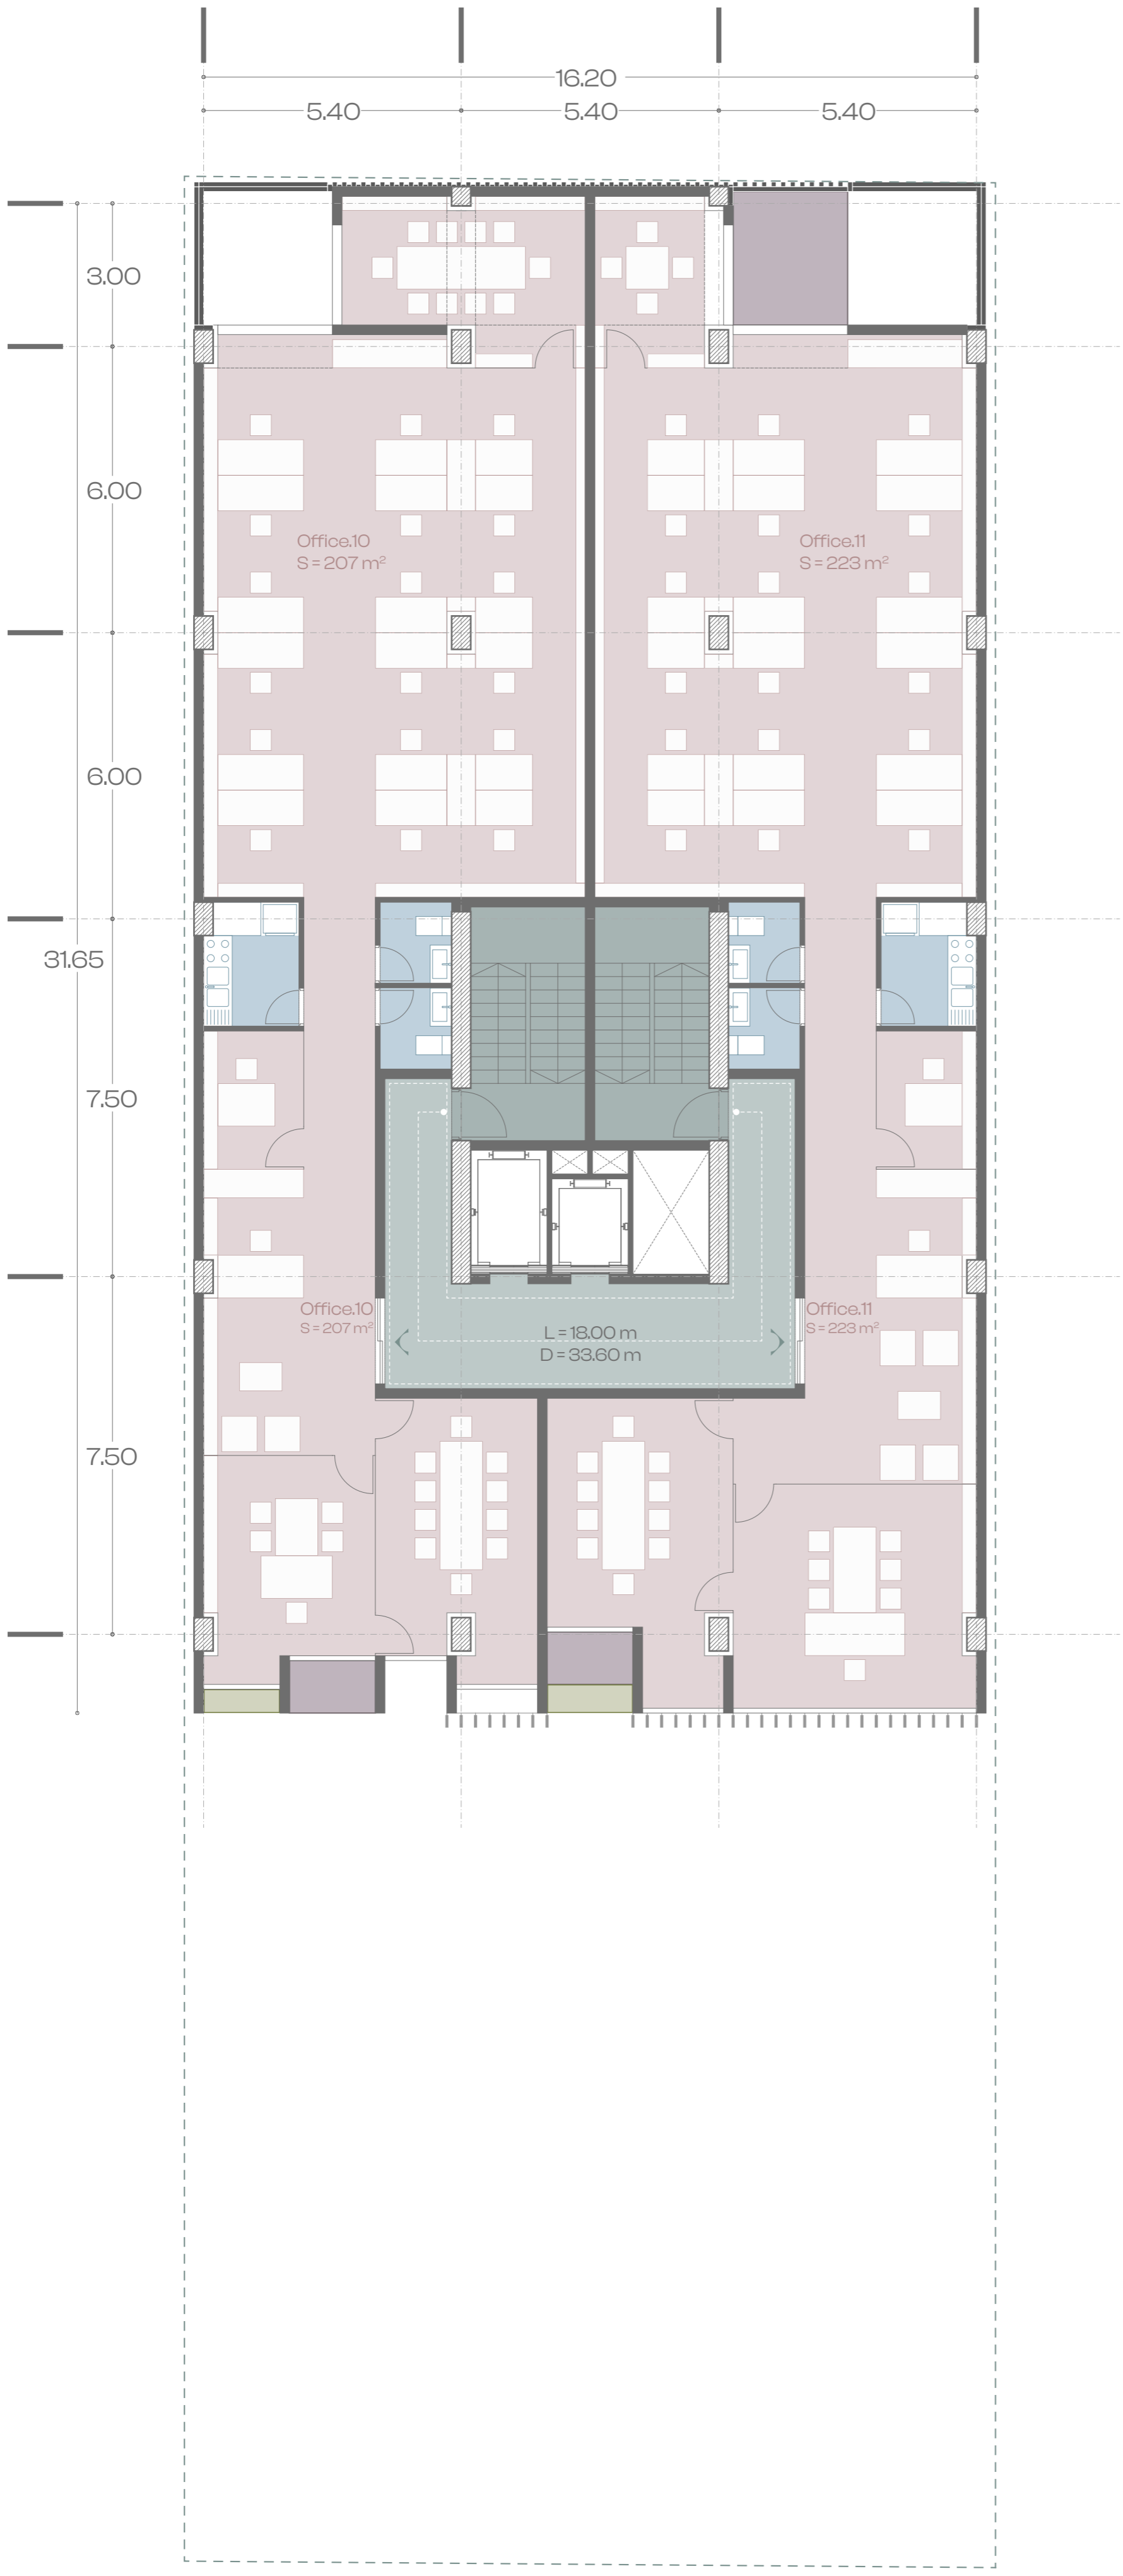



  
 4th Floor Plan  
 Scale: 1/100

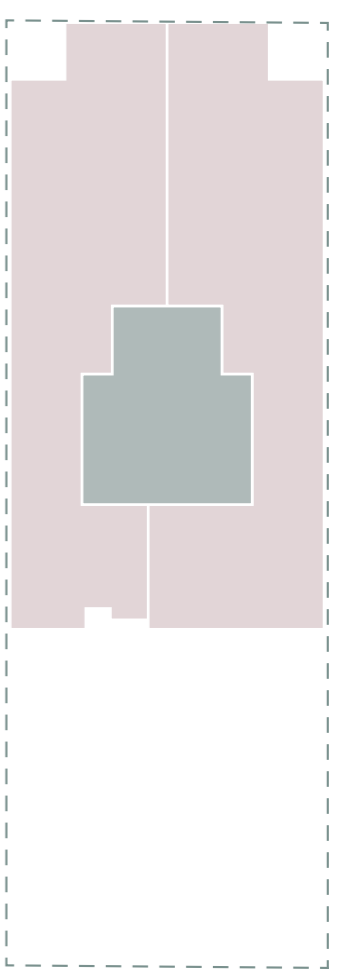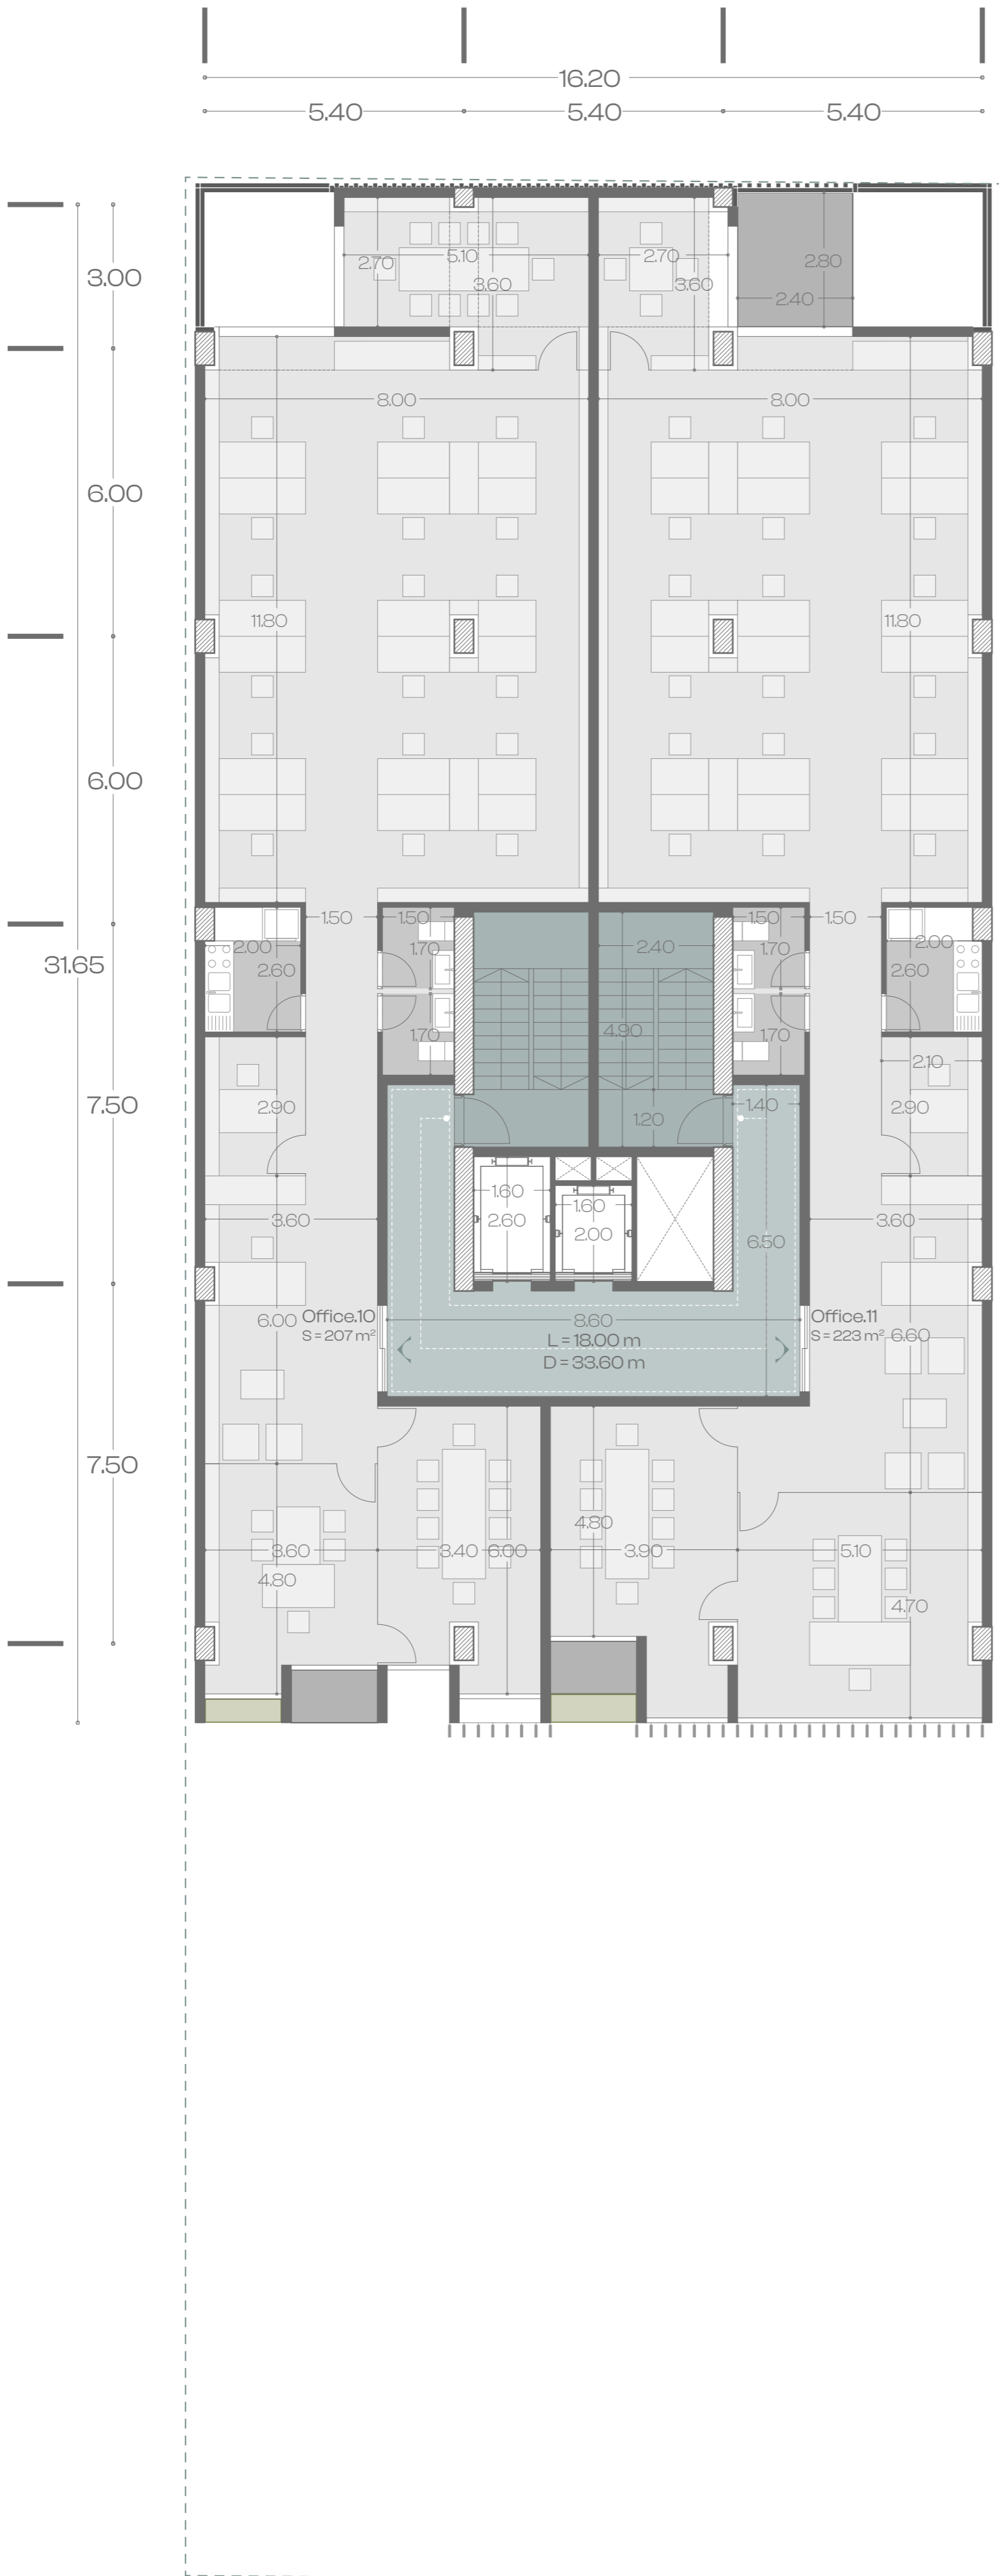



4th Floor Plan  
Scale: 1/100

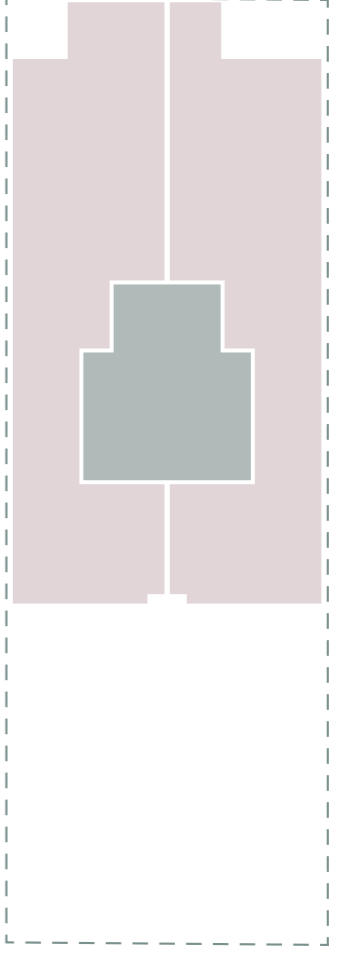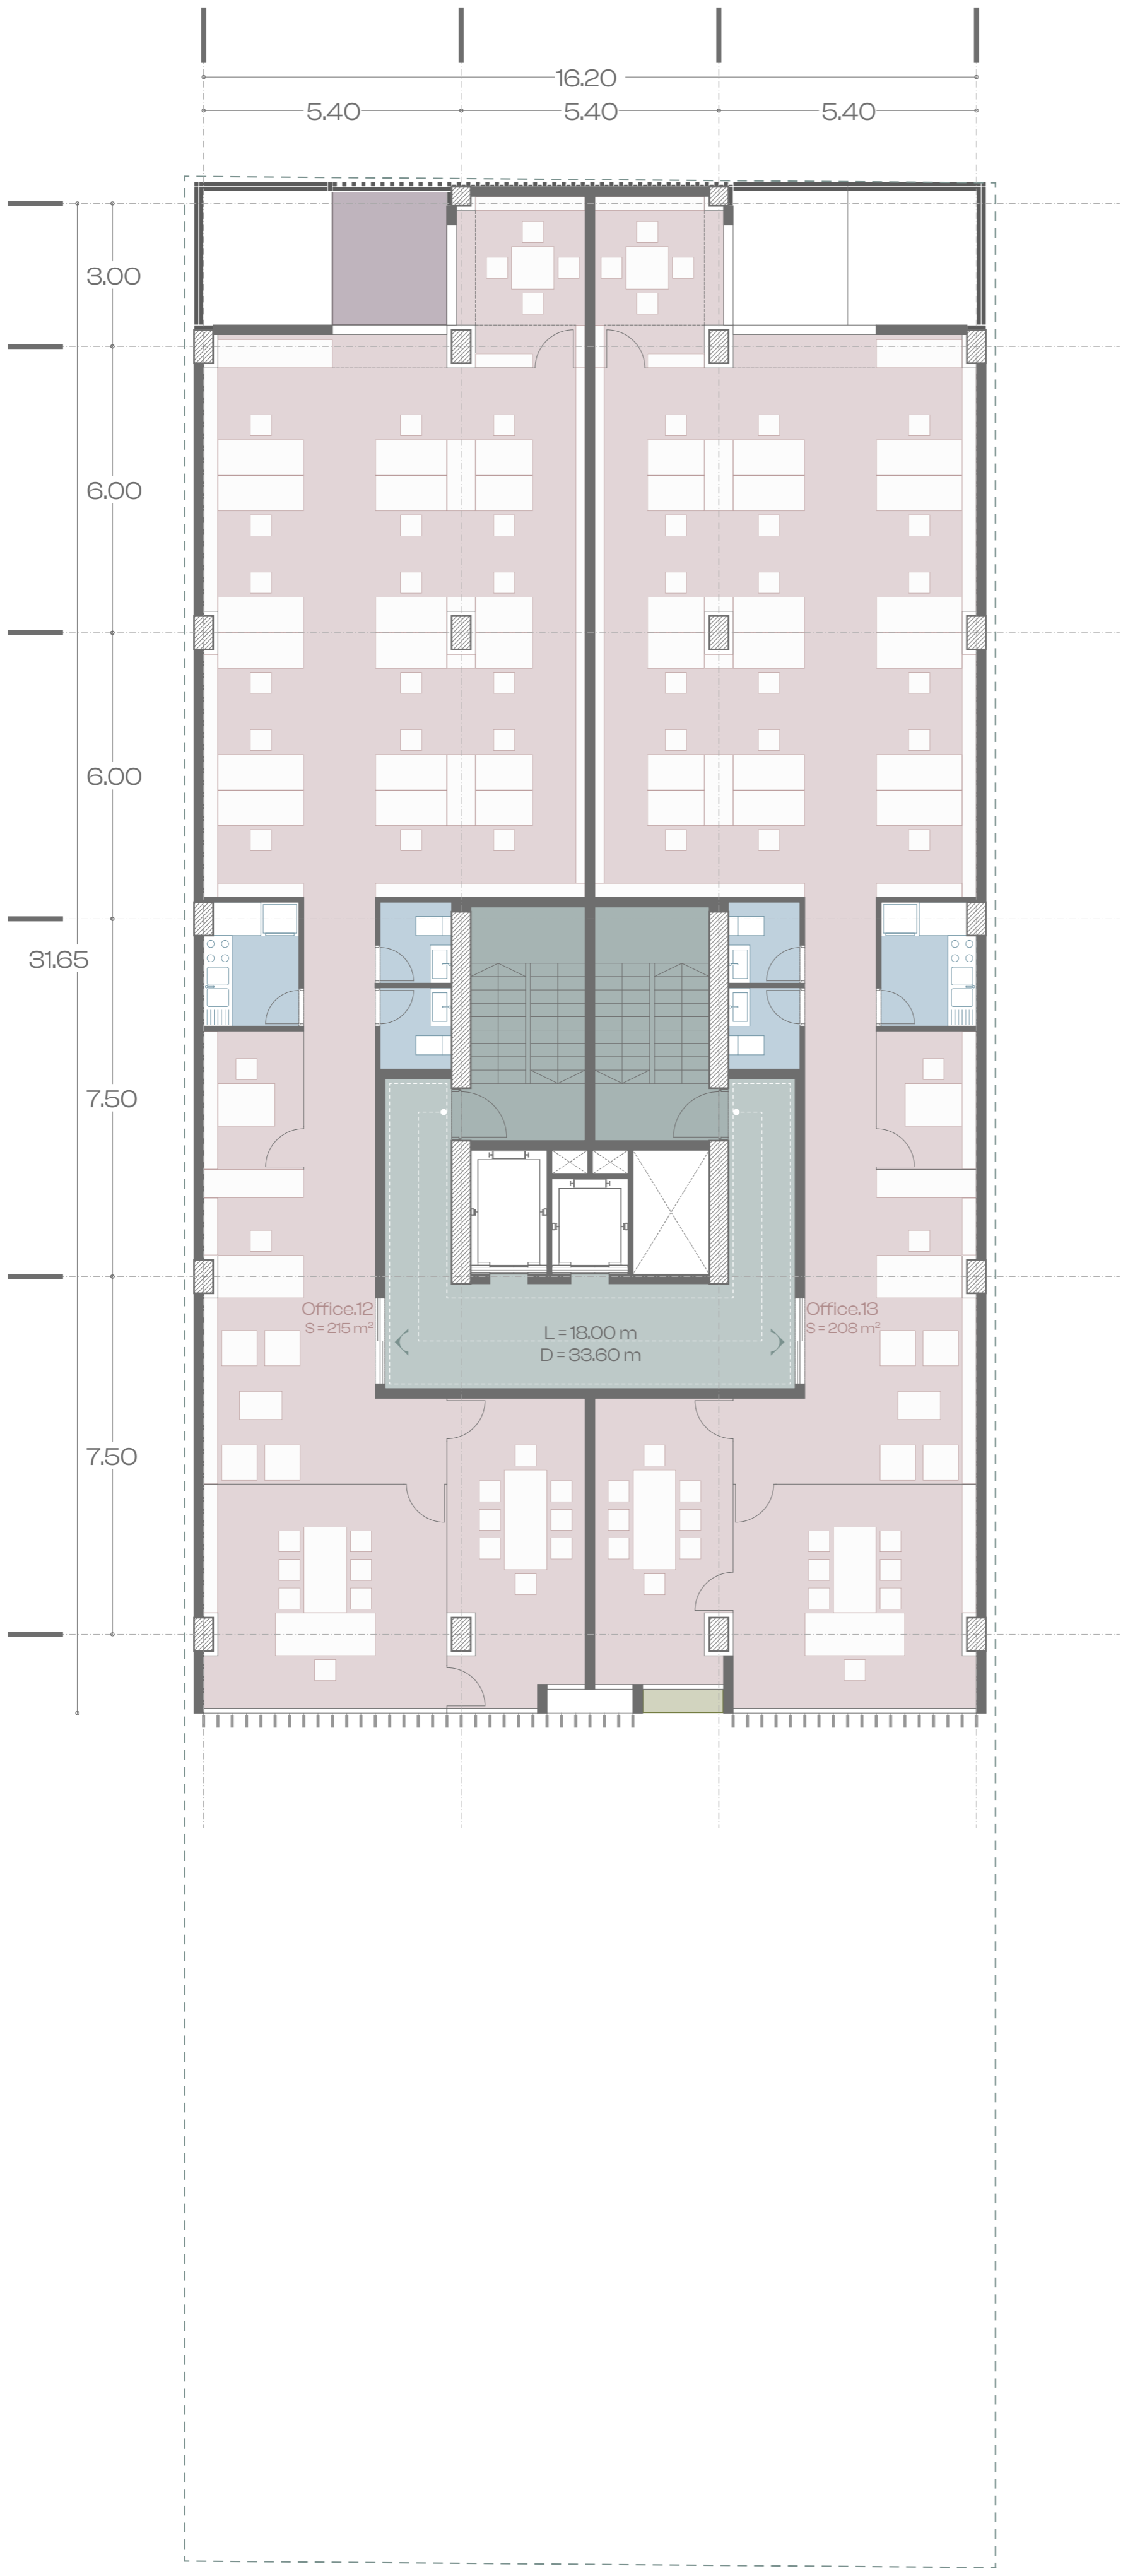



5th Floor Plan  
Scale: 1/100

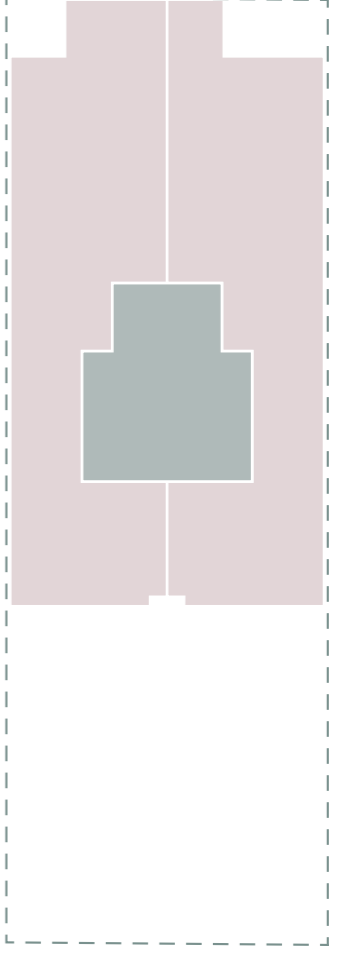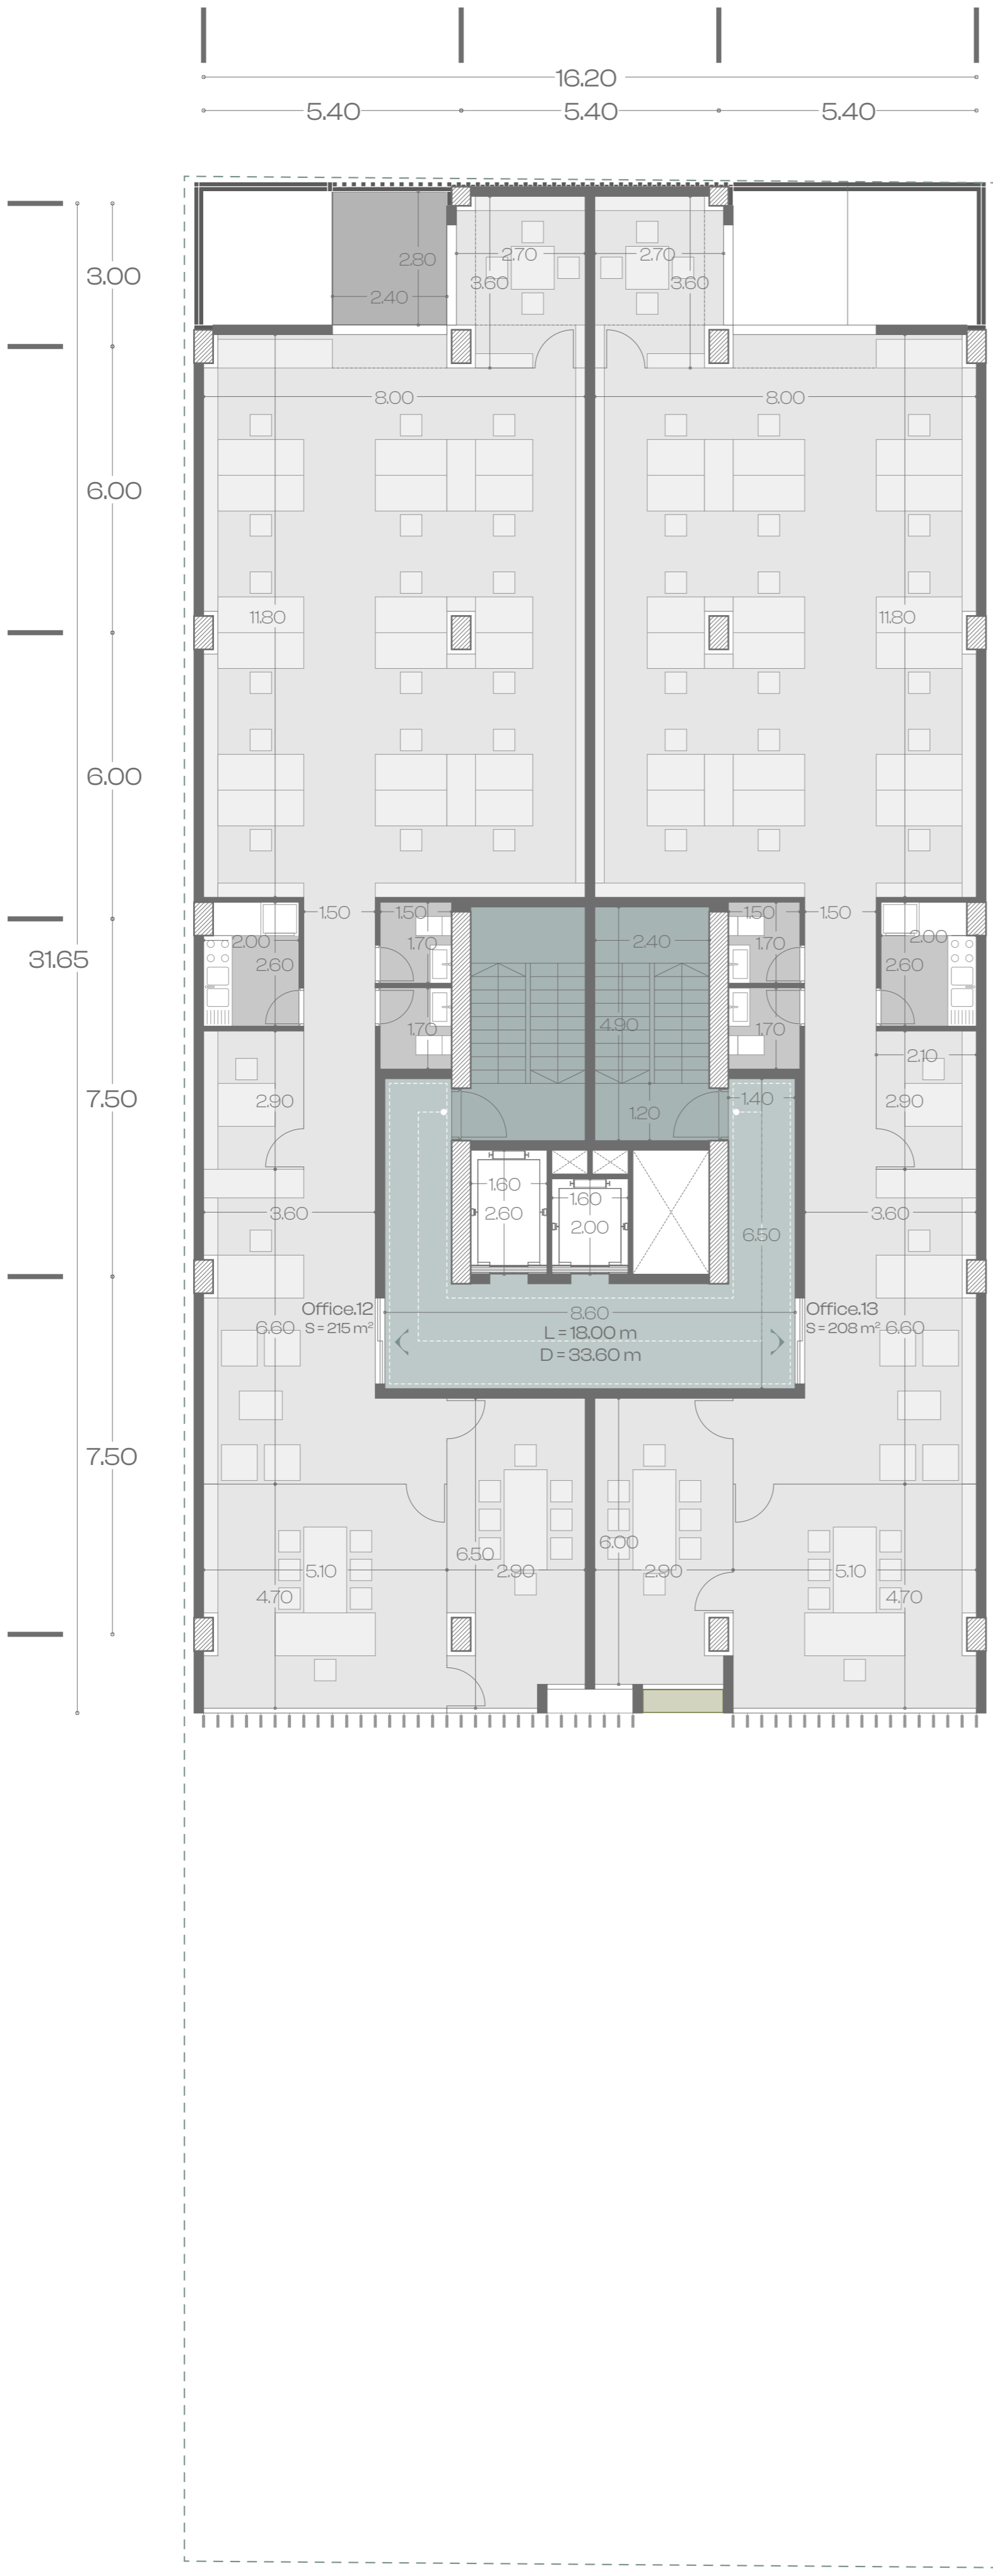

  
 5th Floor Plan  
 Scale: 1/100

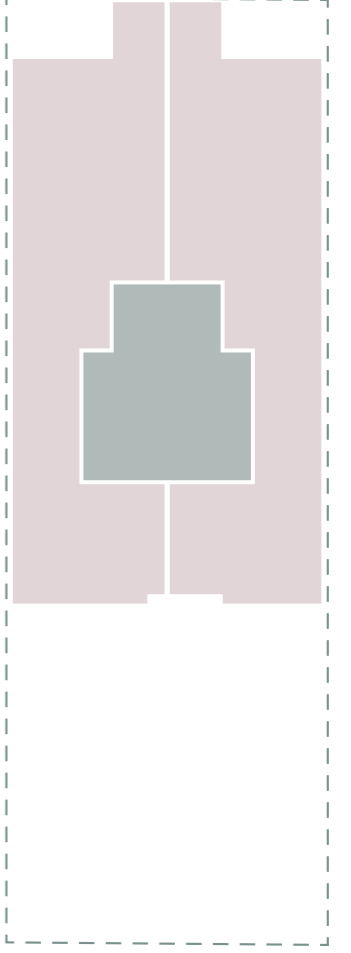
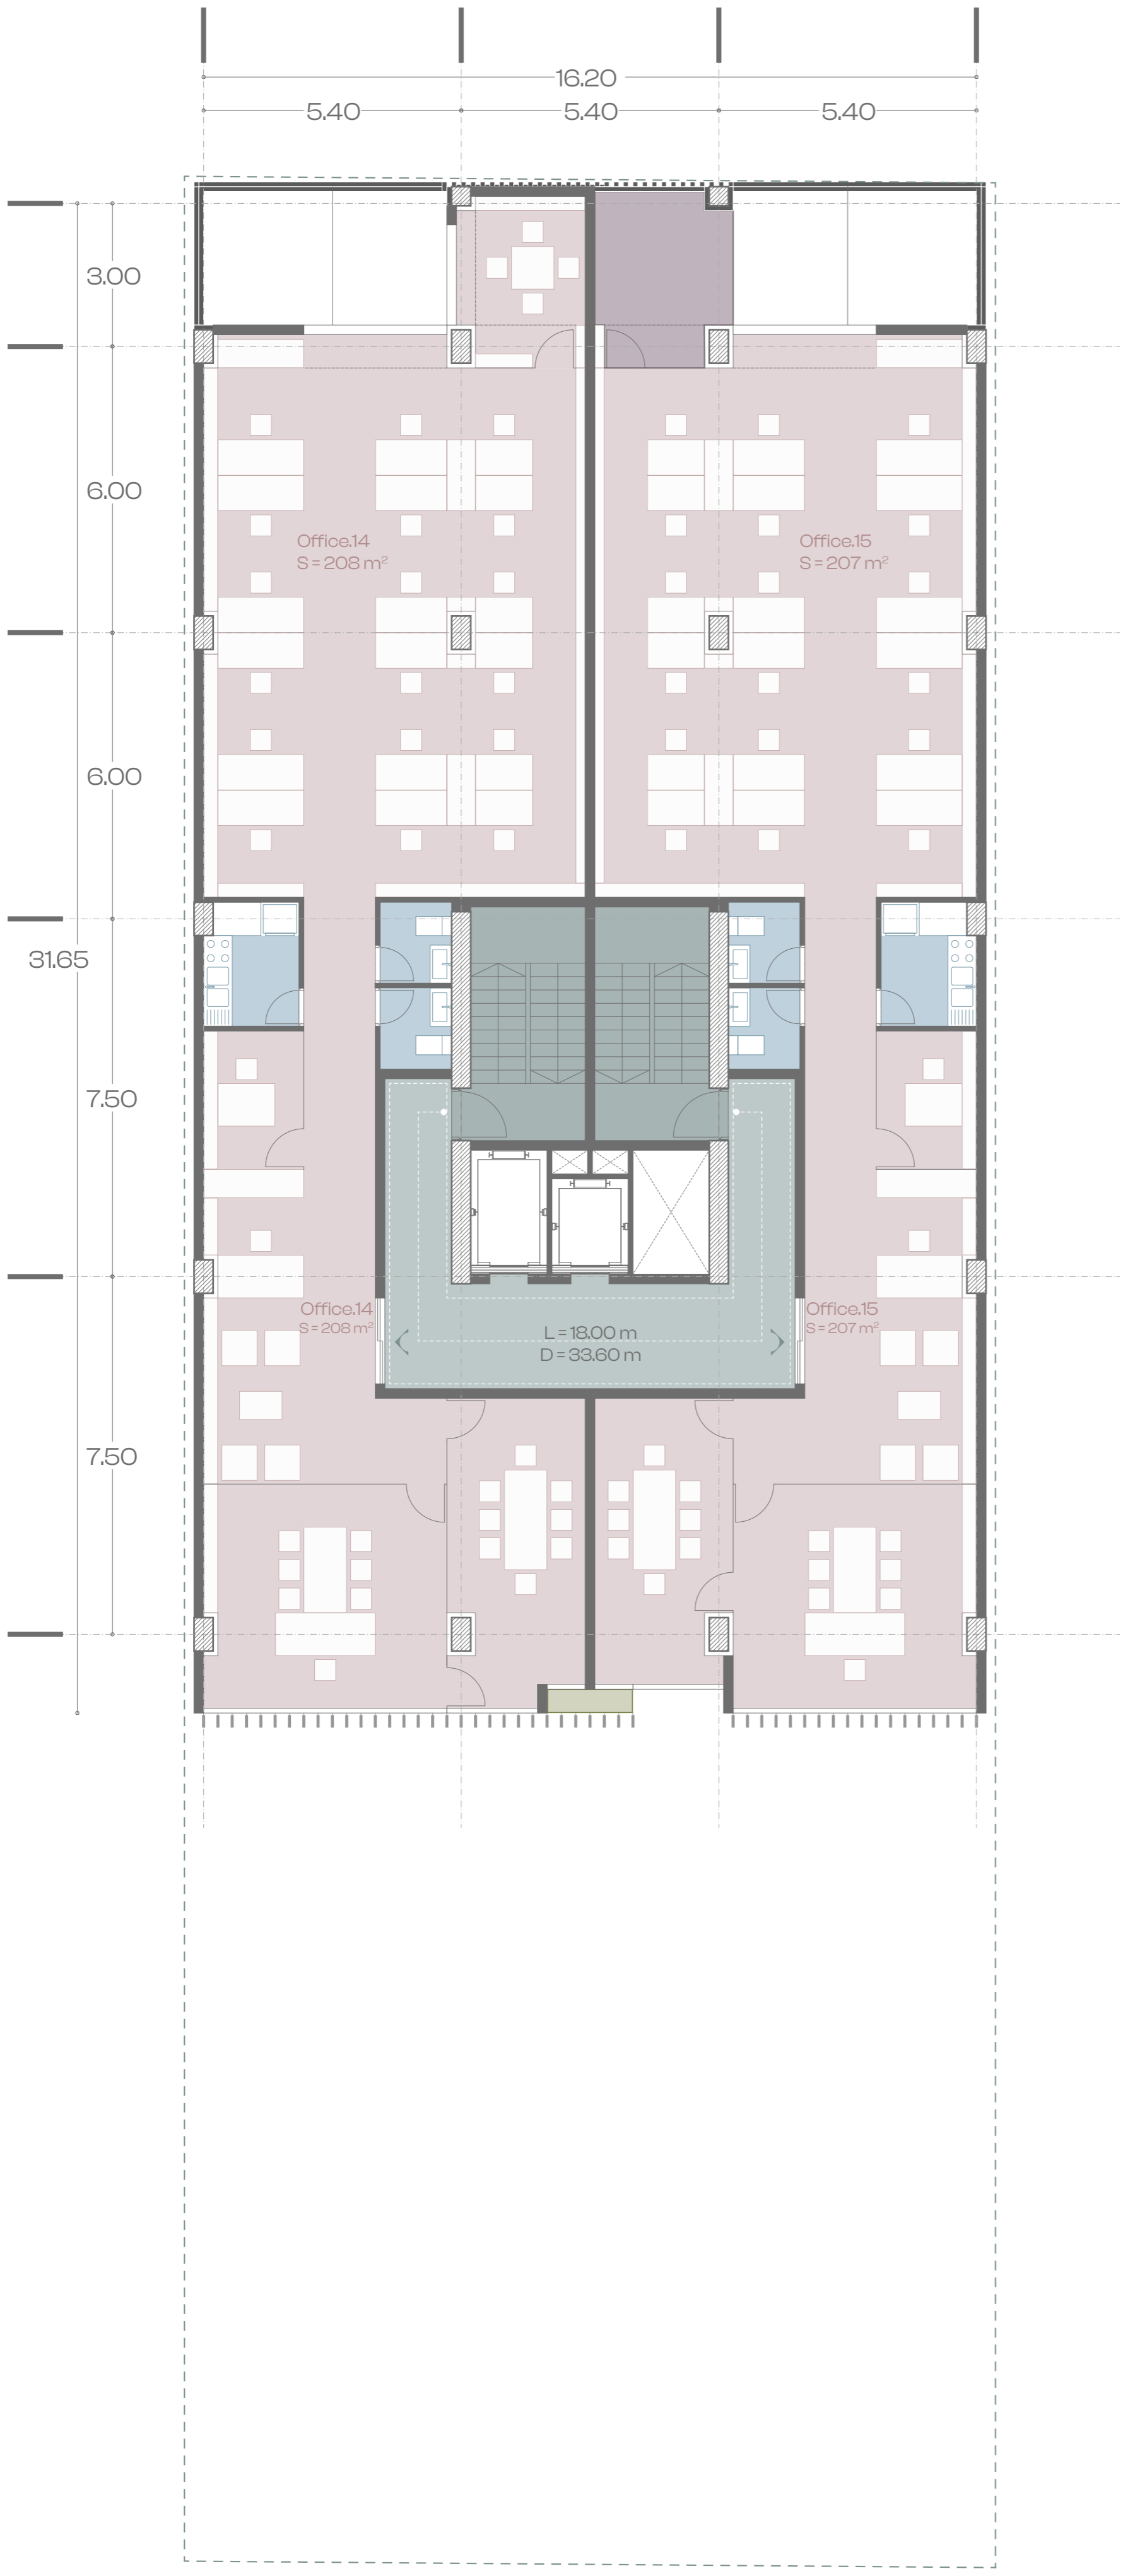


  
 6th Floor Plan  
 Scale: 1/100

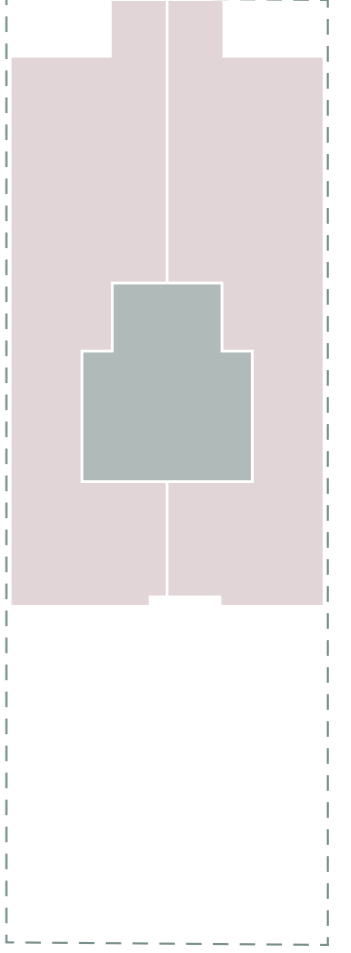
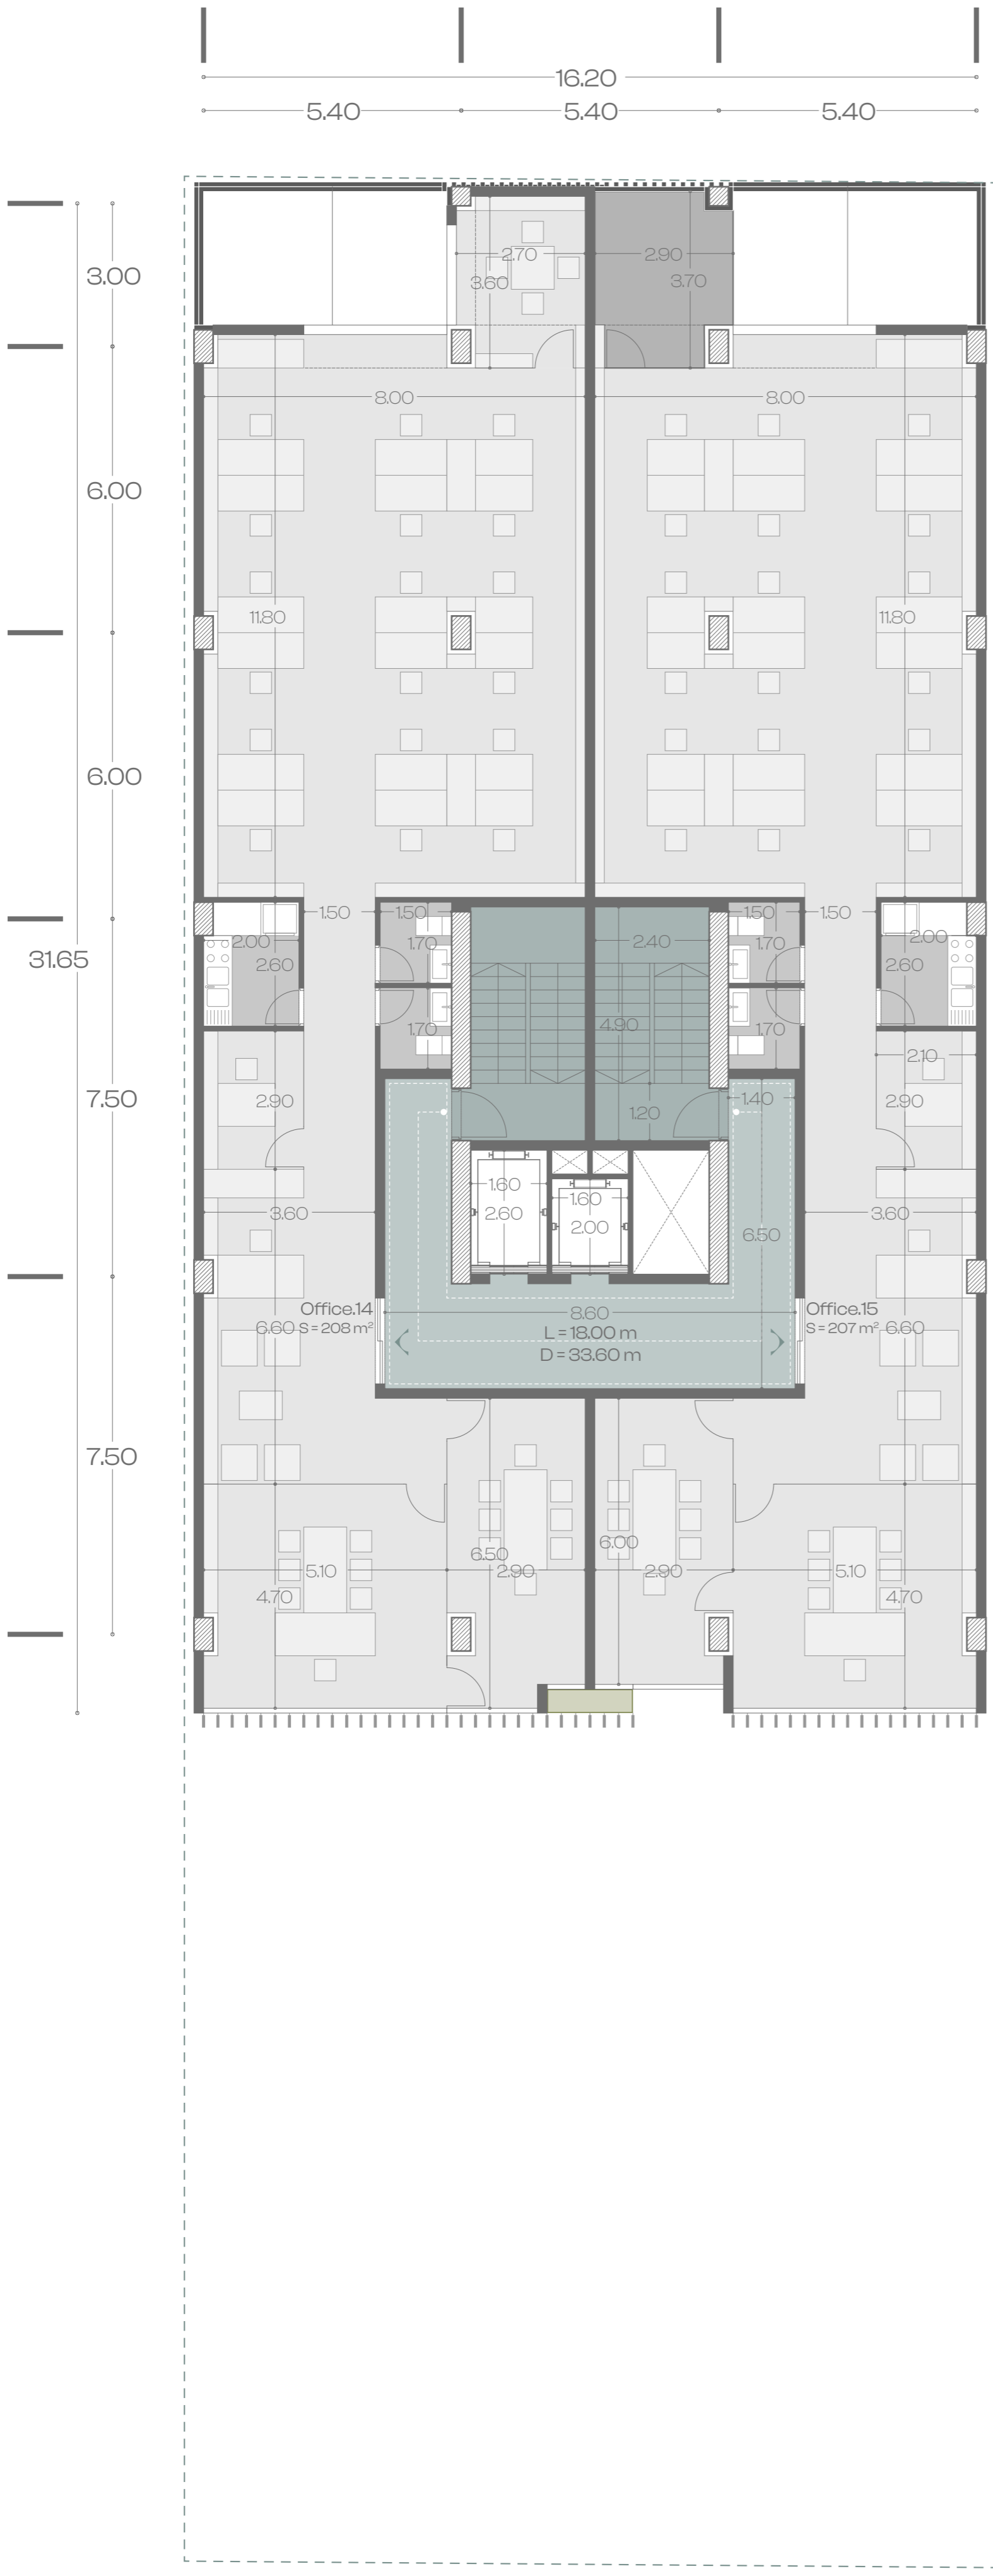


6th Floor Plan  
Scale: 1/100




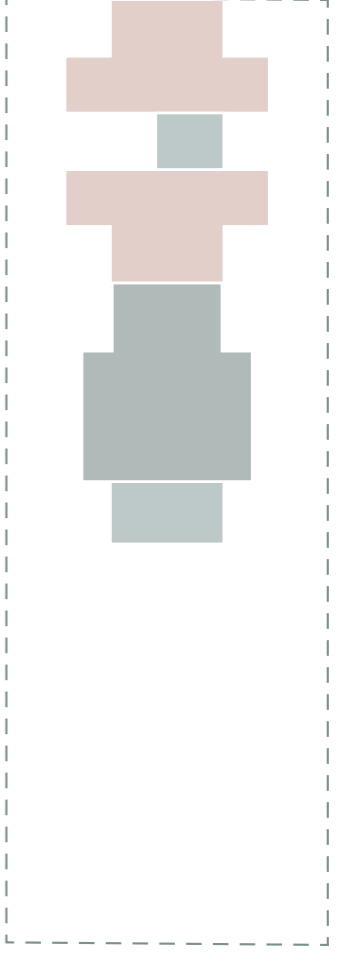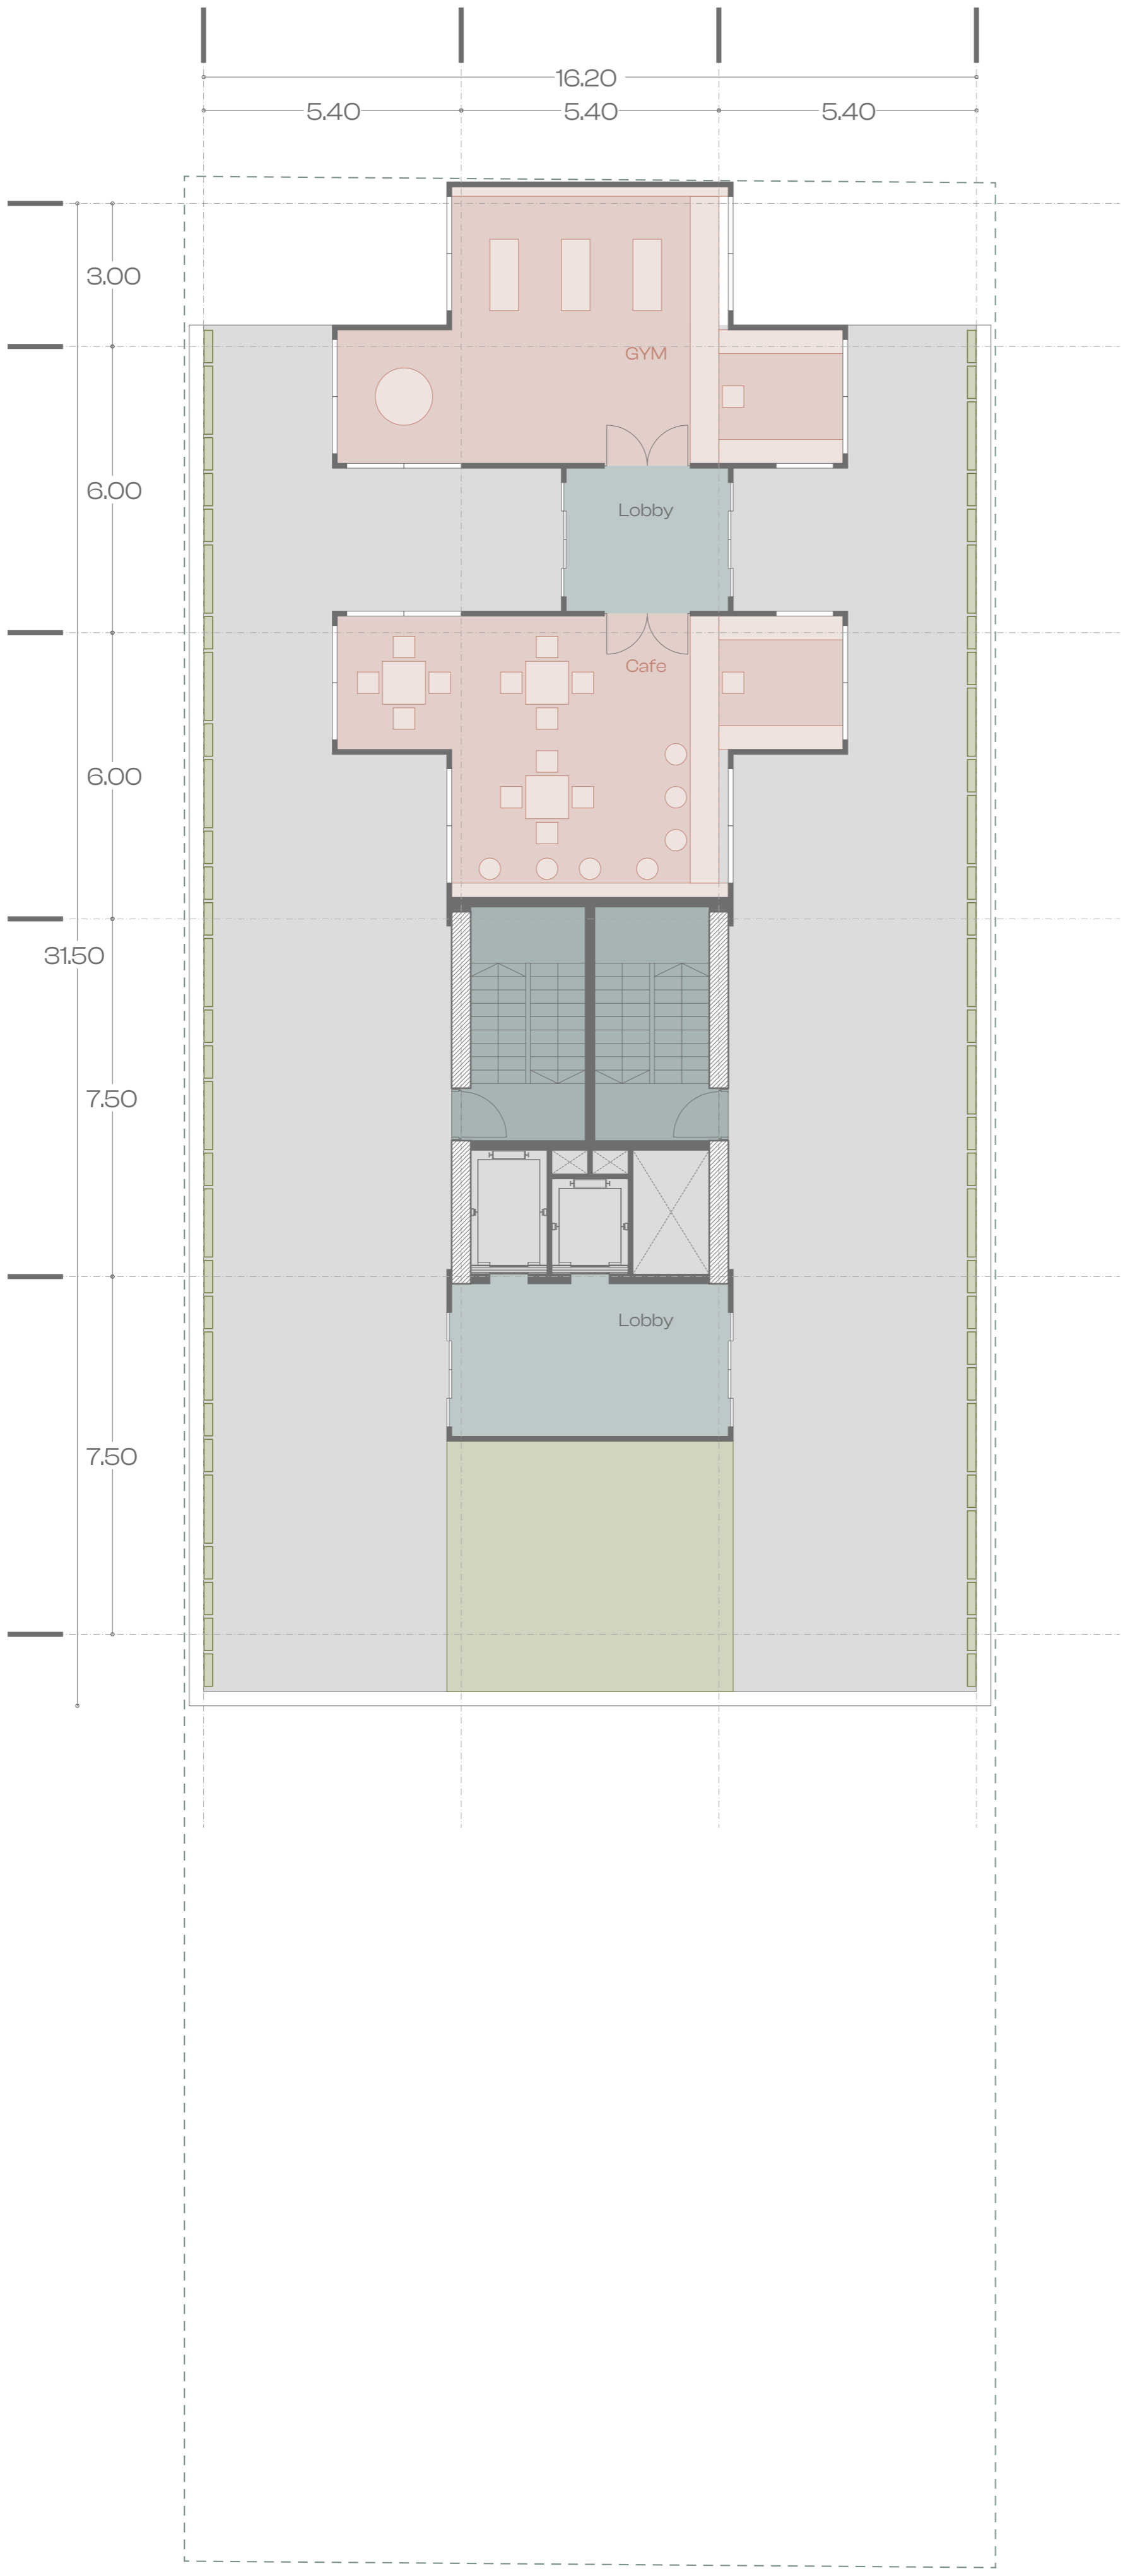

  
 Roof  
 Scale: 1/100

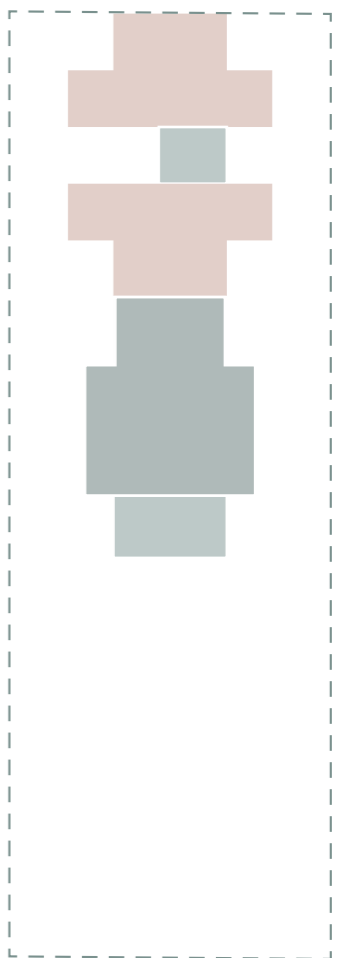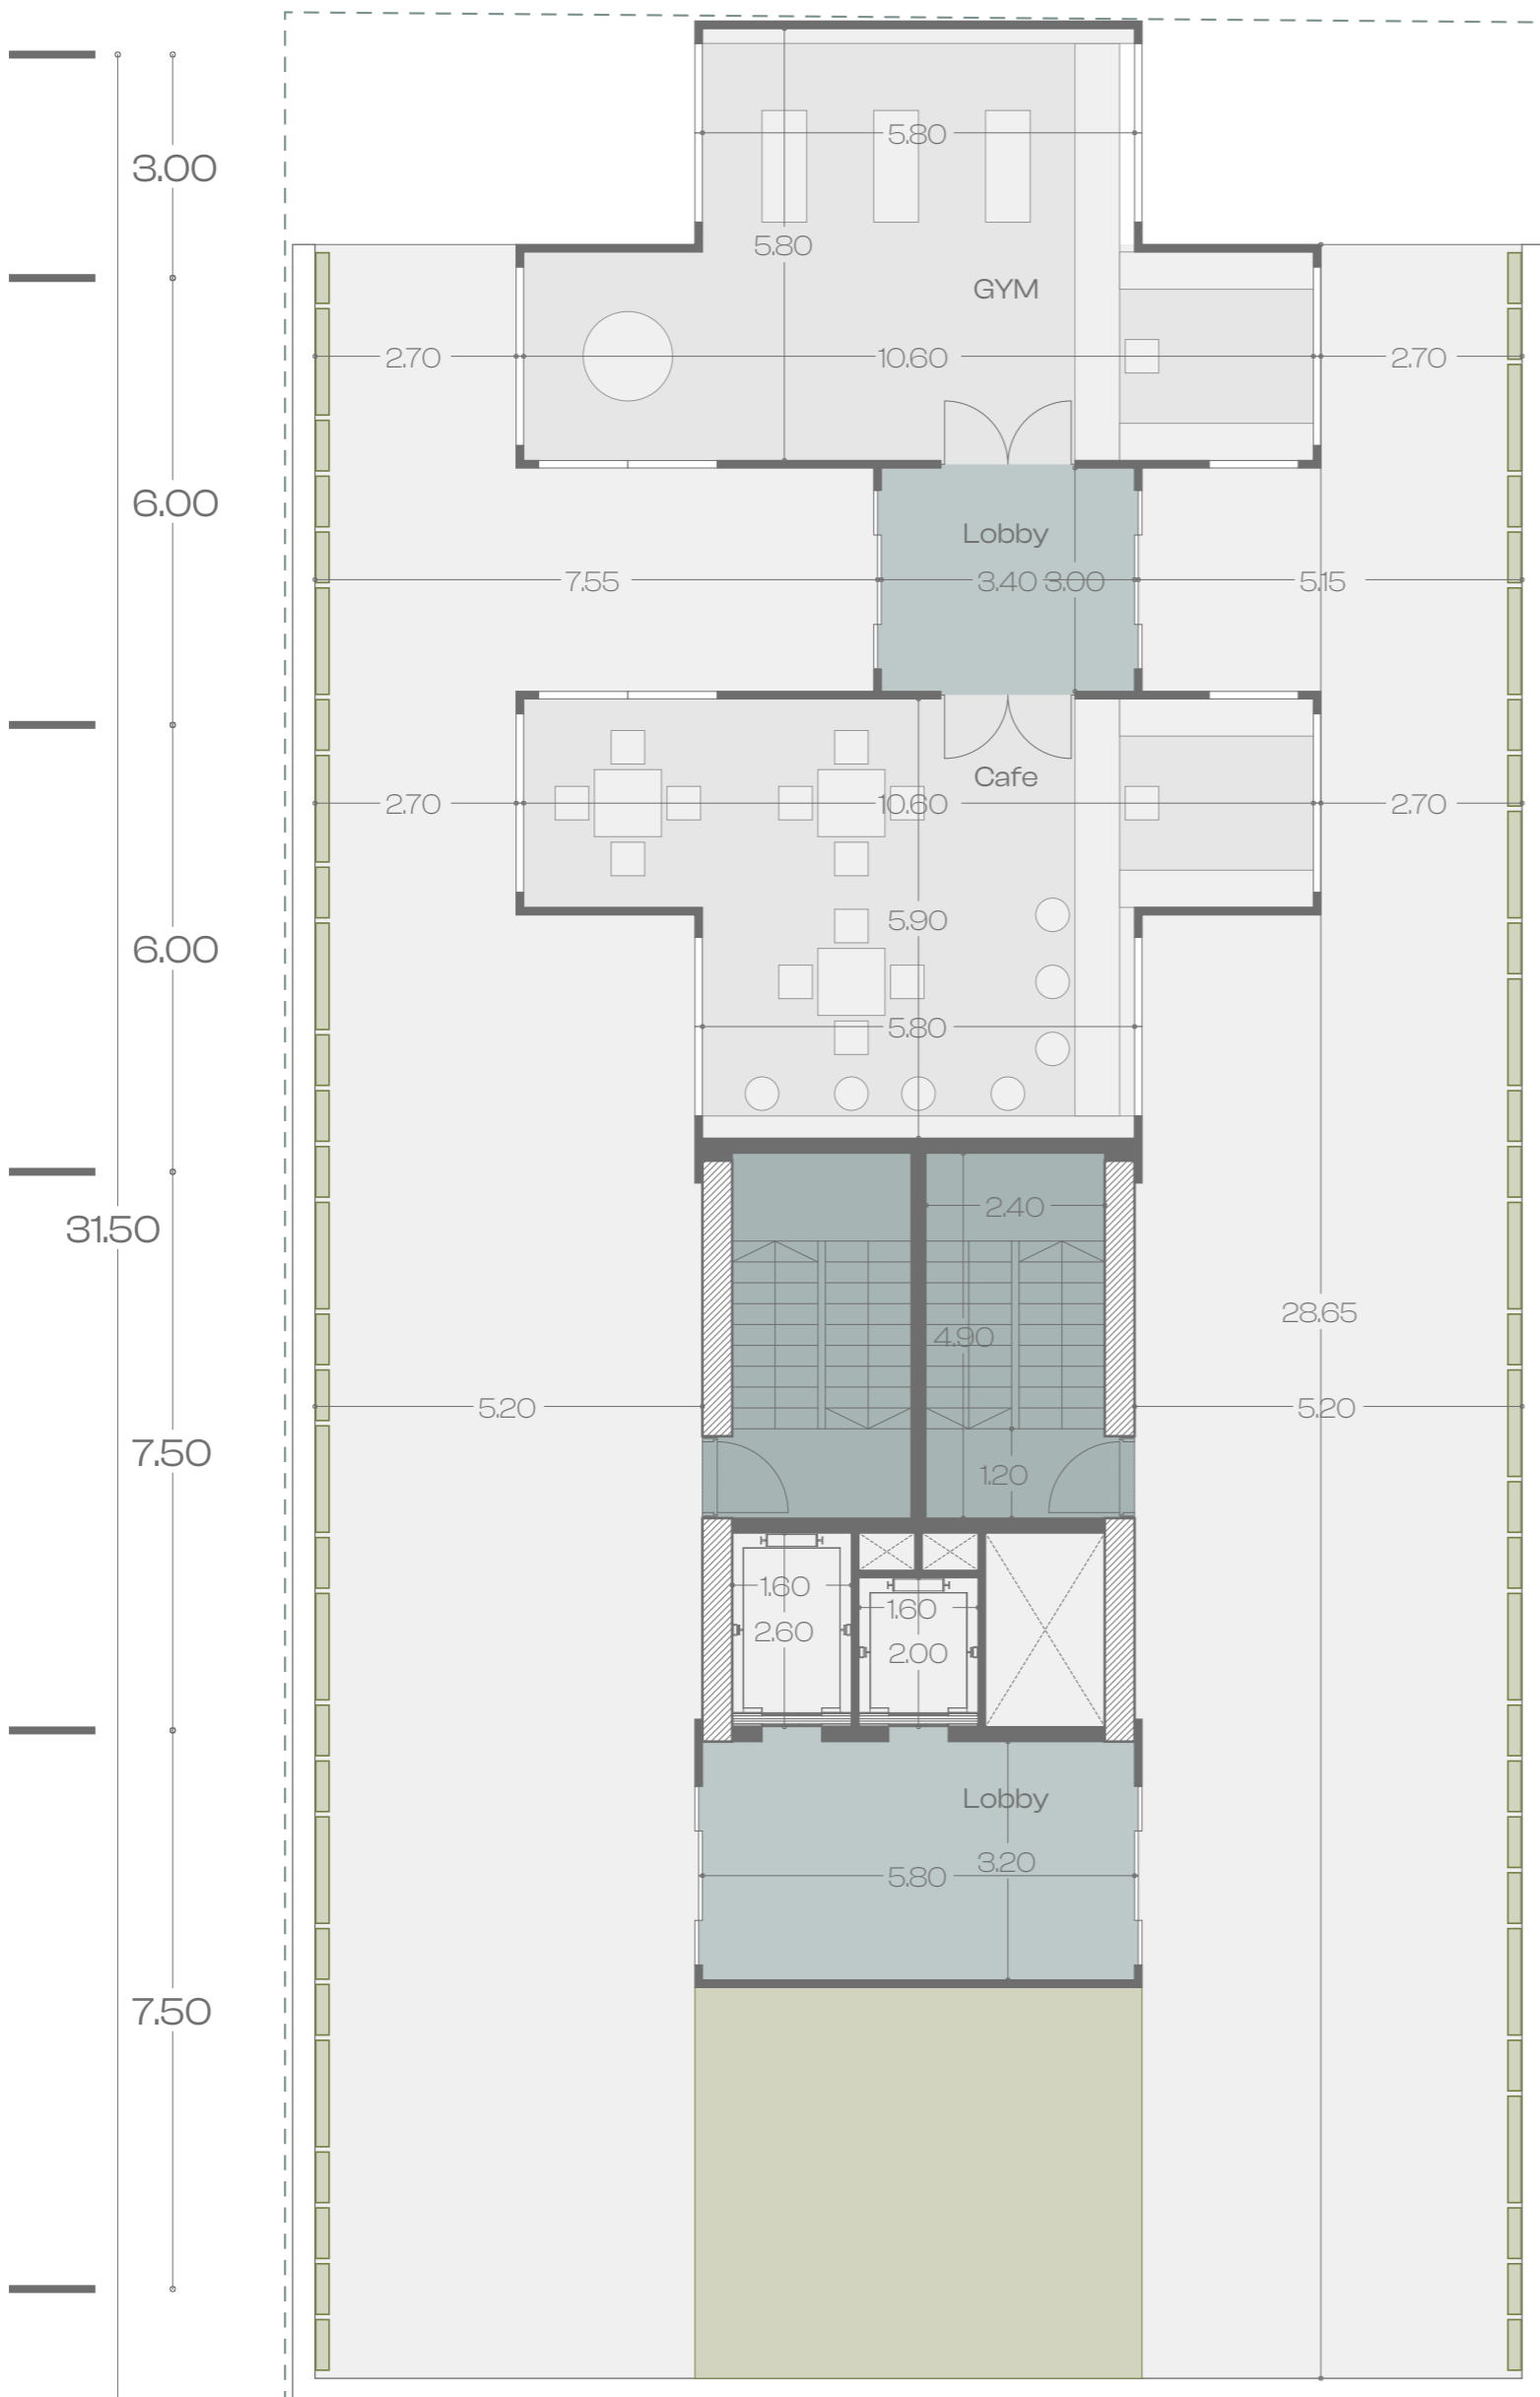


Roof  
Scale: 1/100

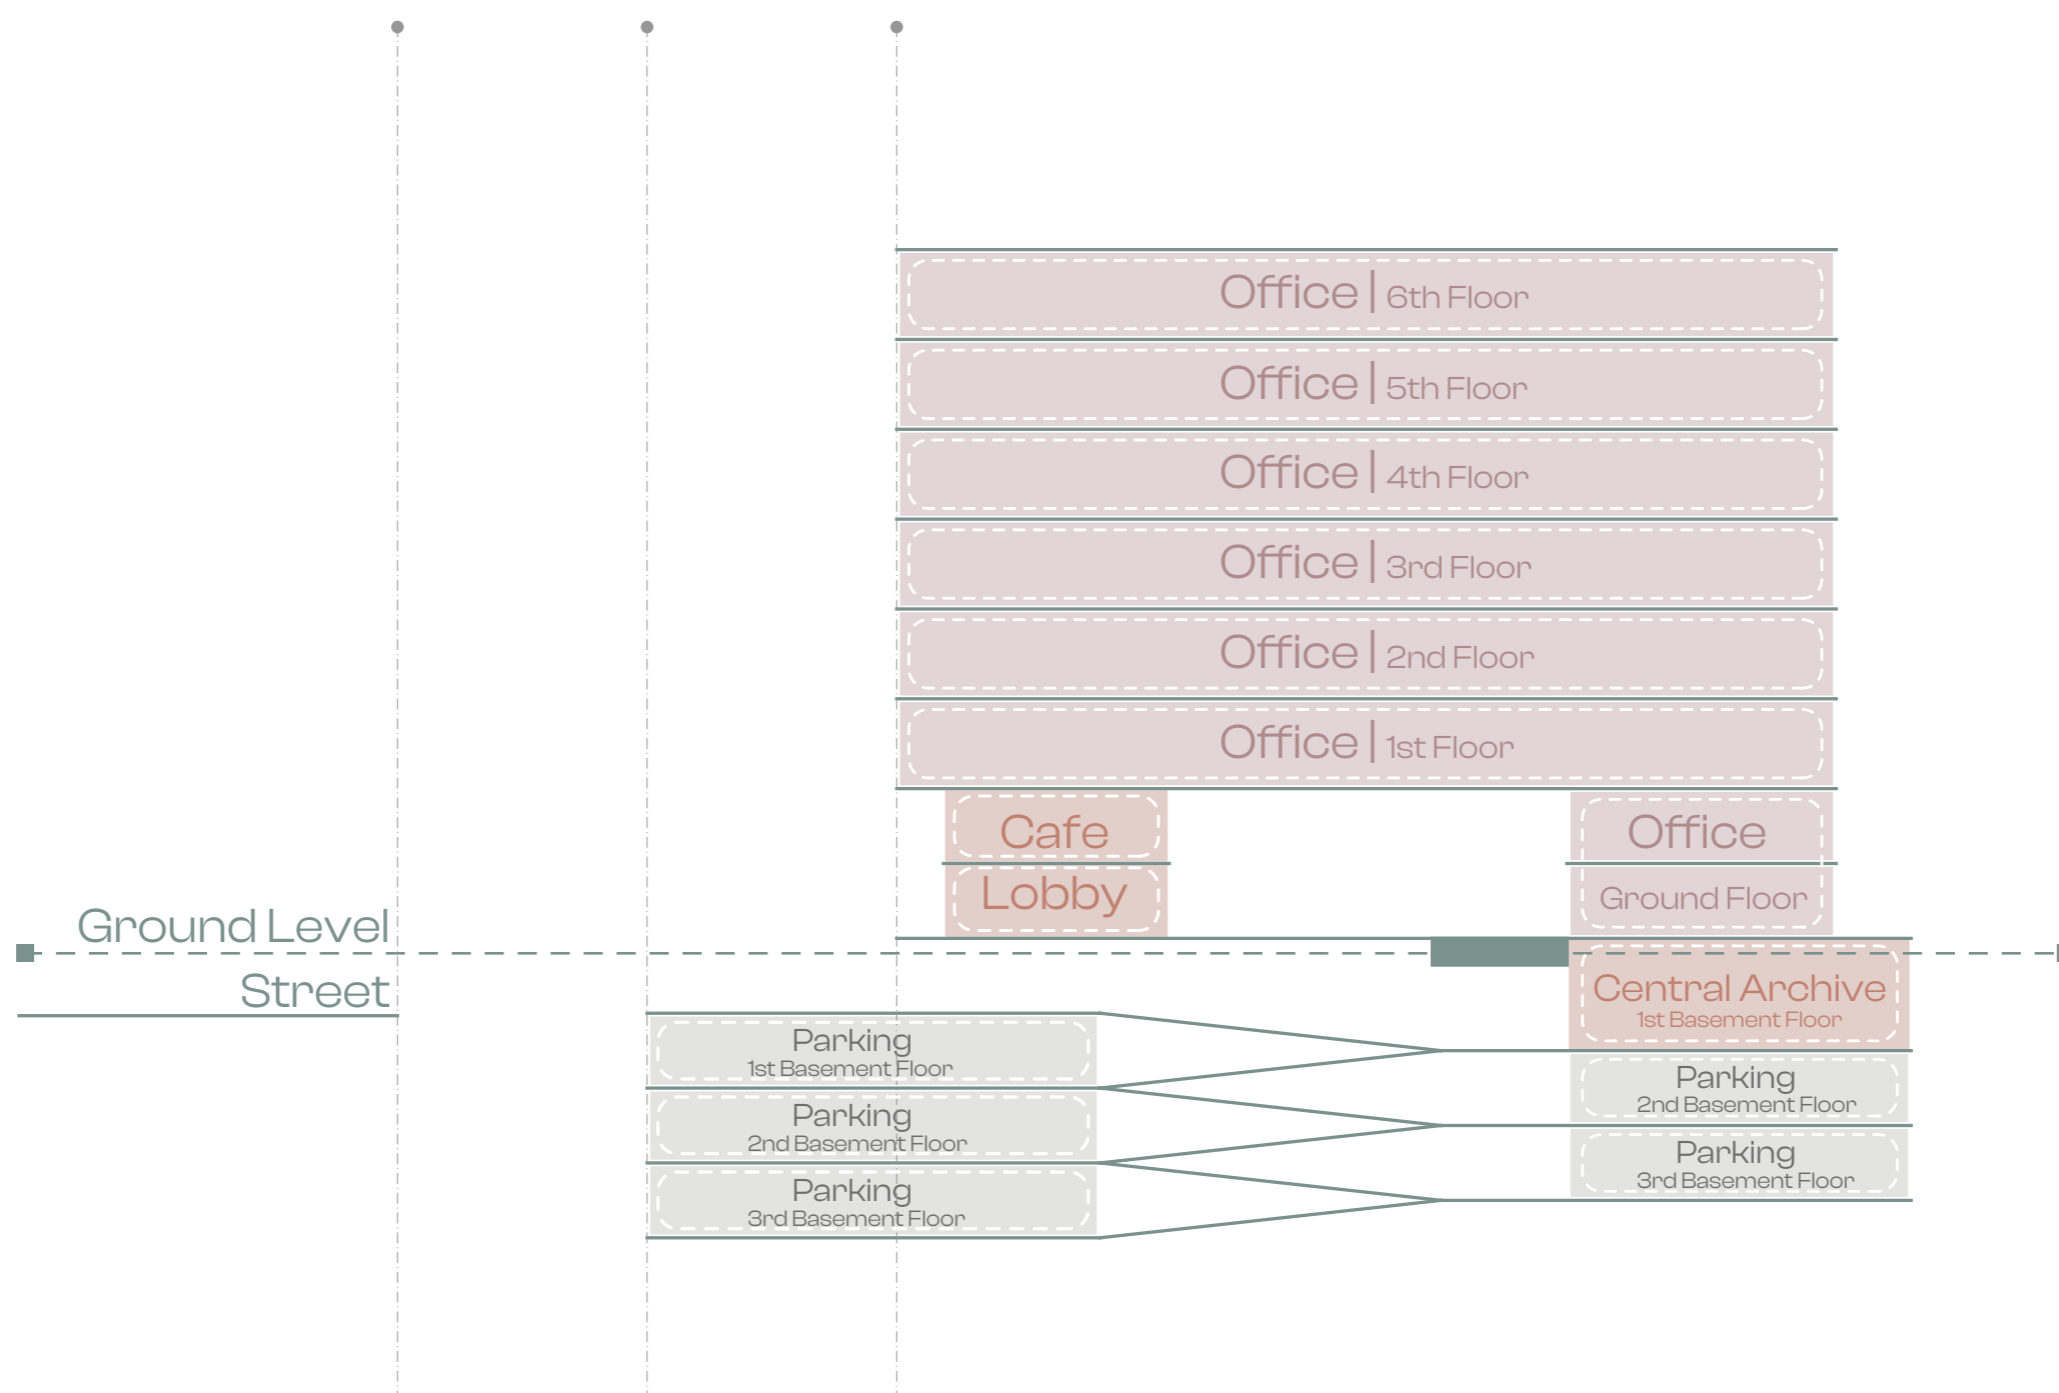

Alternative.A

3.5 Under Ground Floor | 64 Parking Lots | With Central Archive Zone

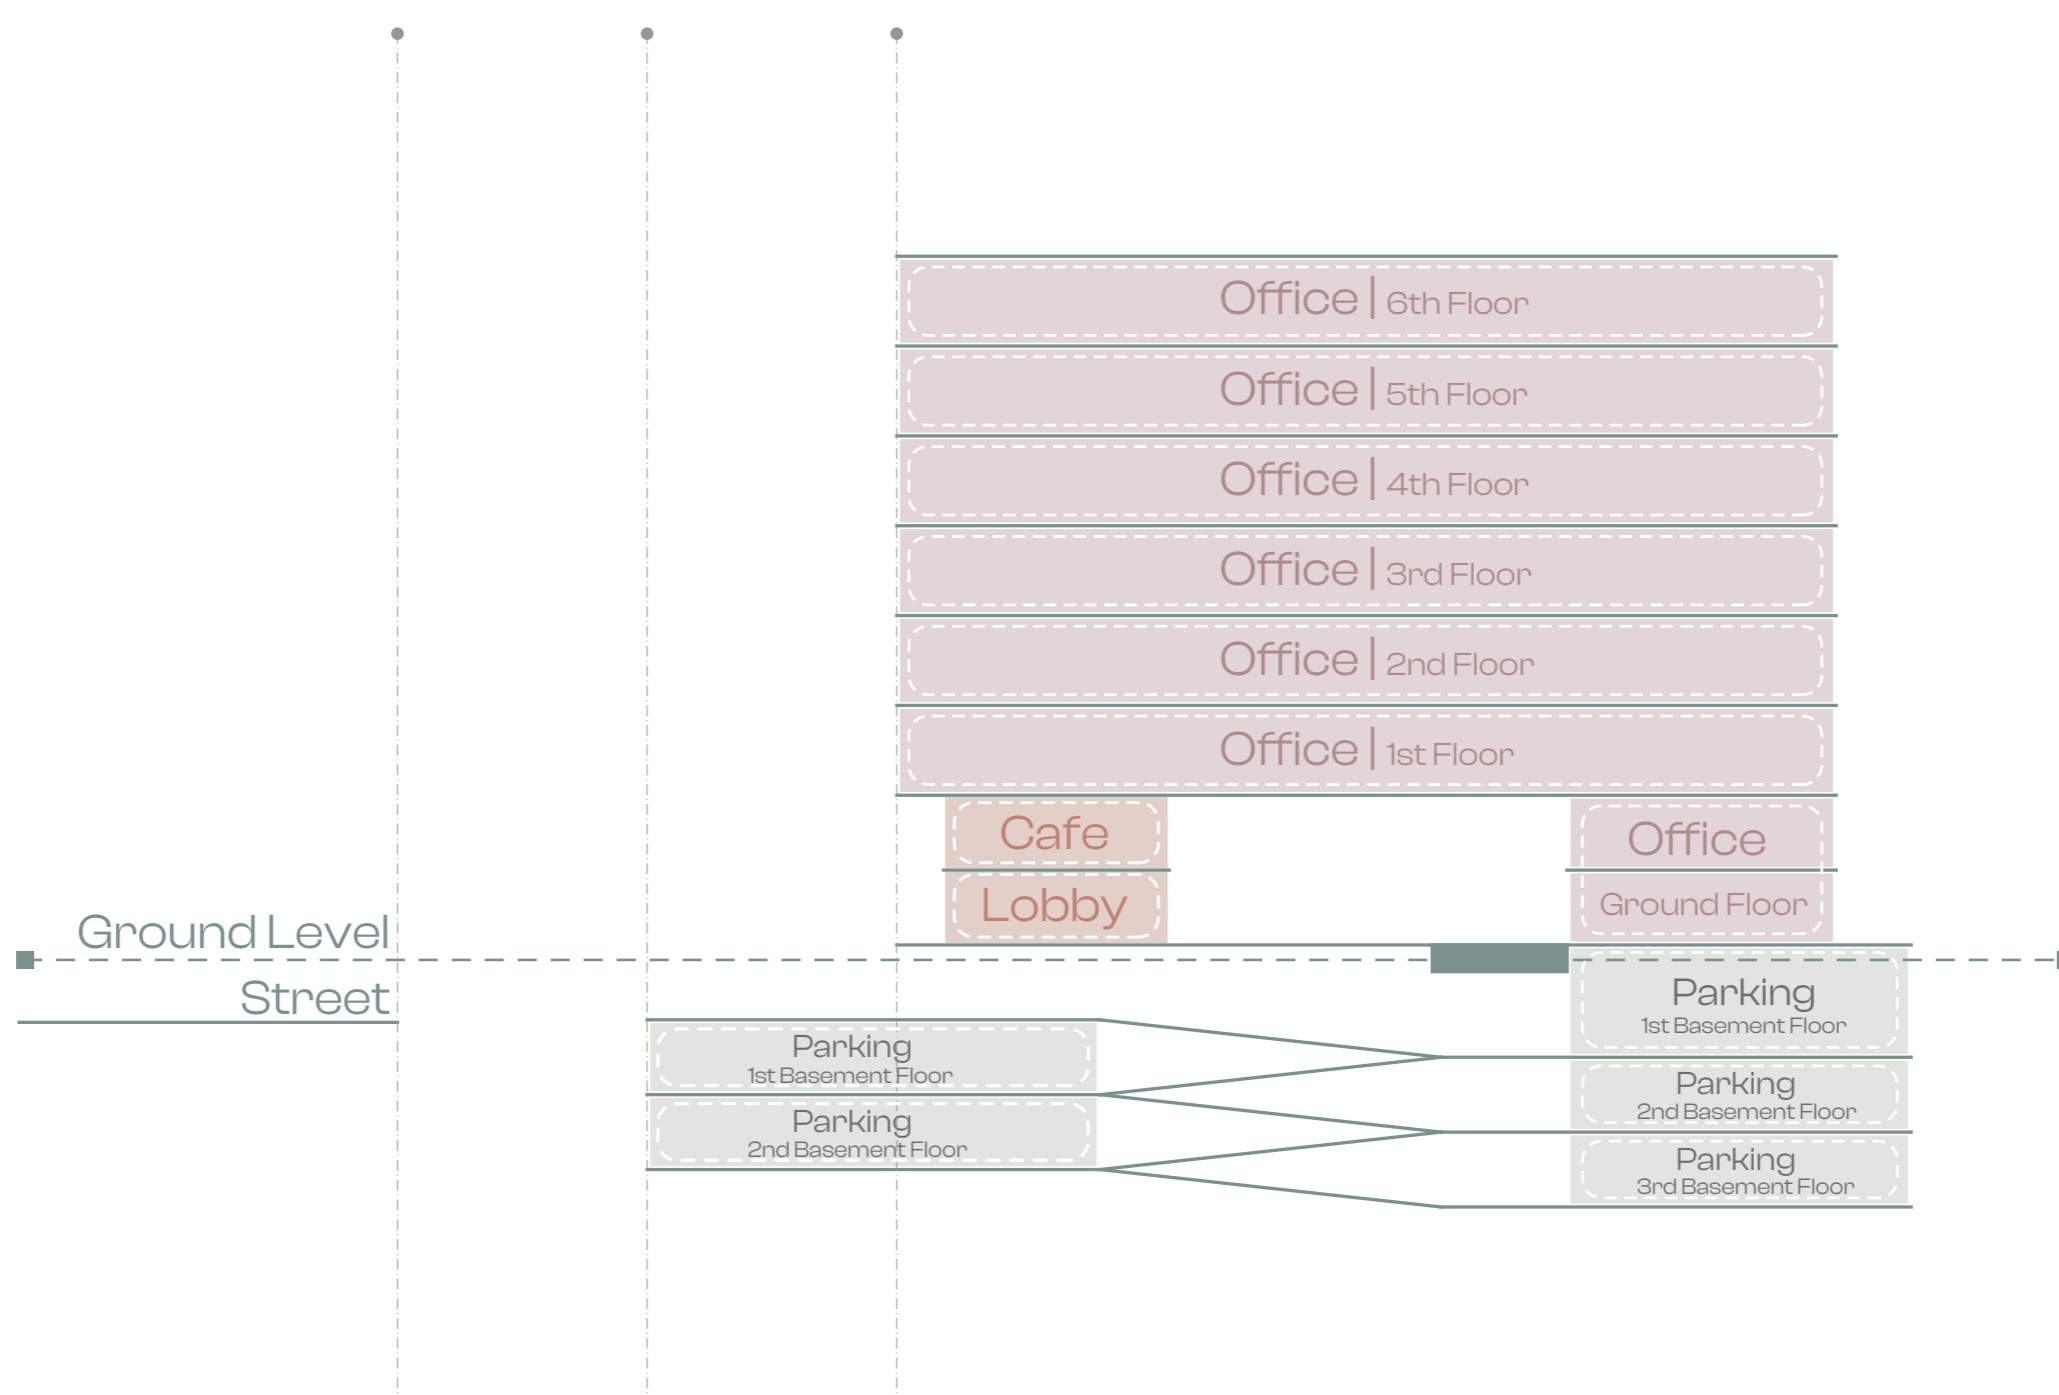

Alternative.B

3 Under Ground Floor | 62 Parking Lots | Without Central Archive Zone





















