




-4th Floor

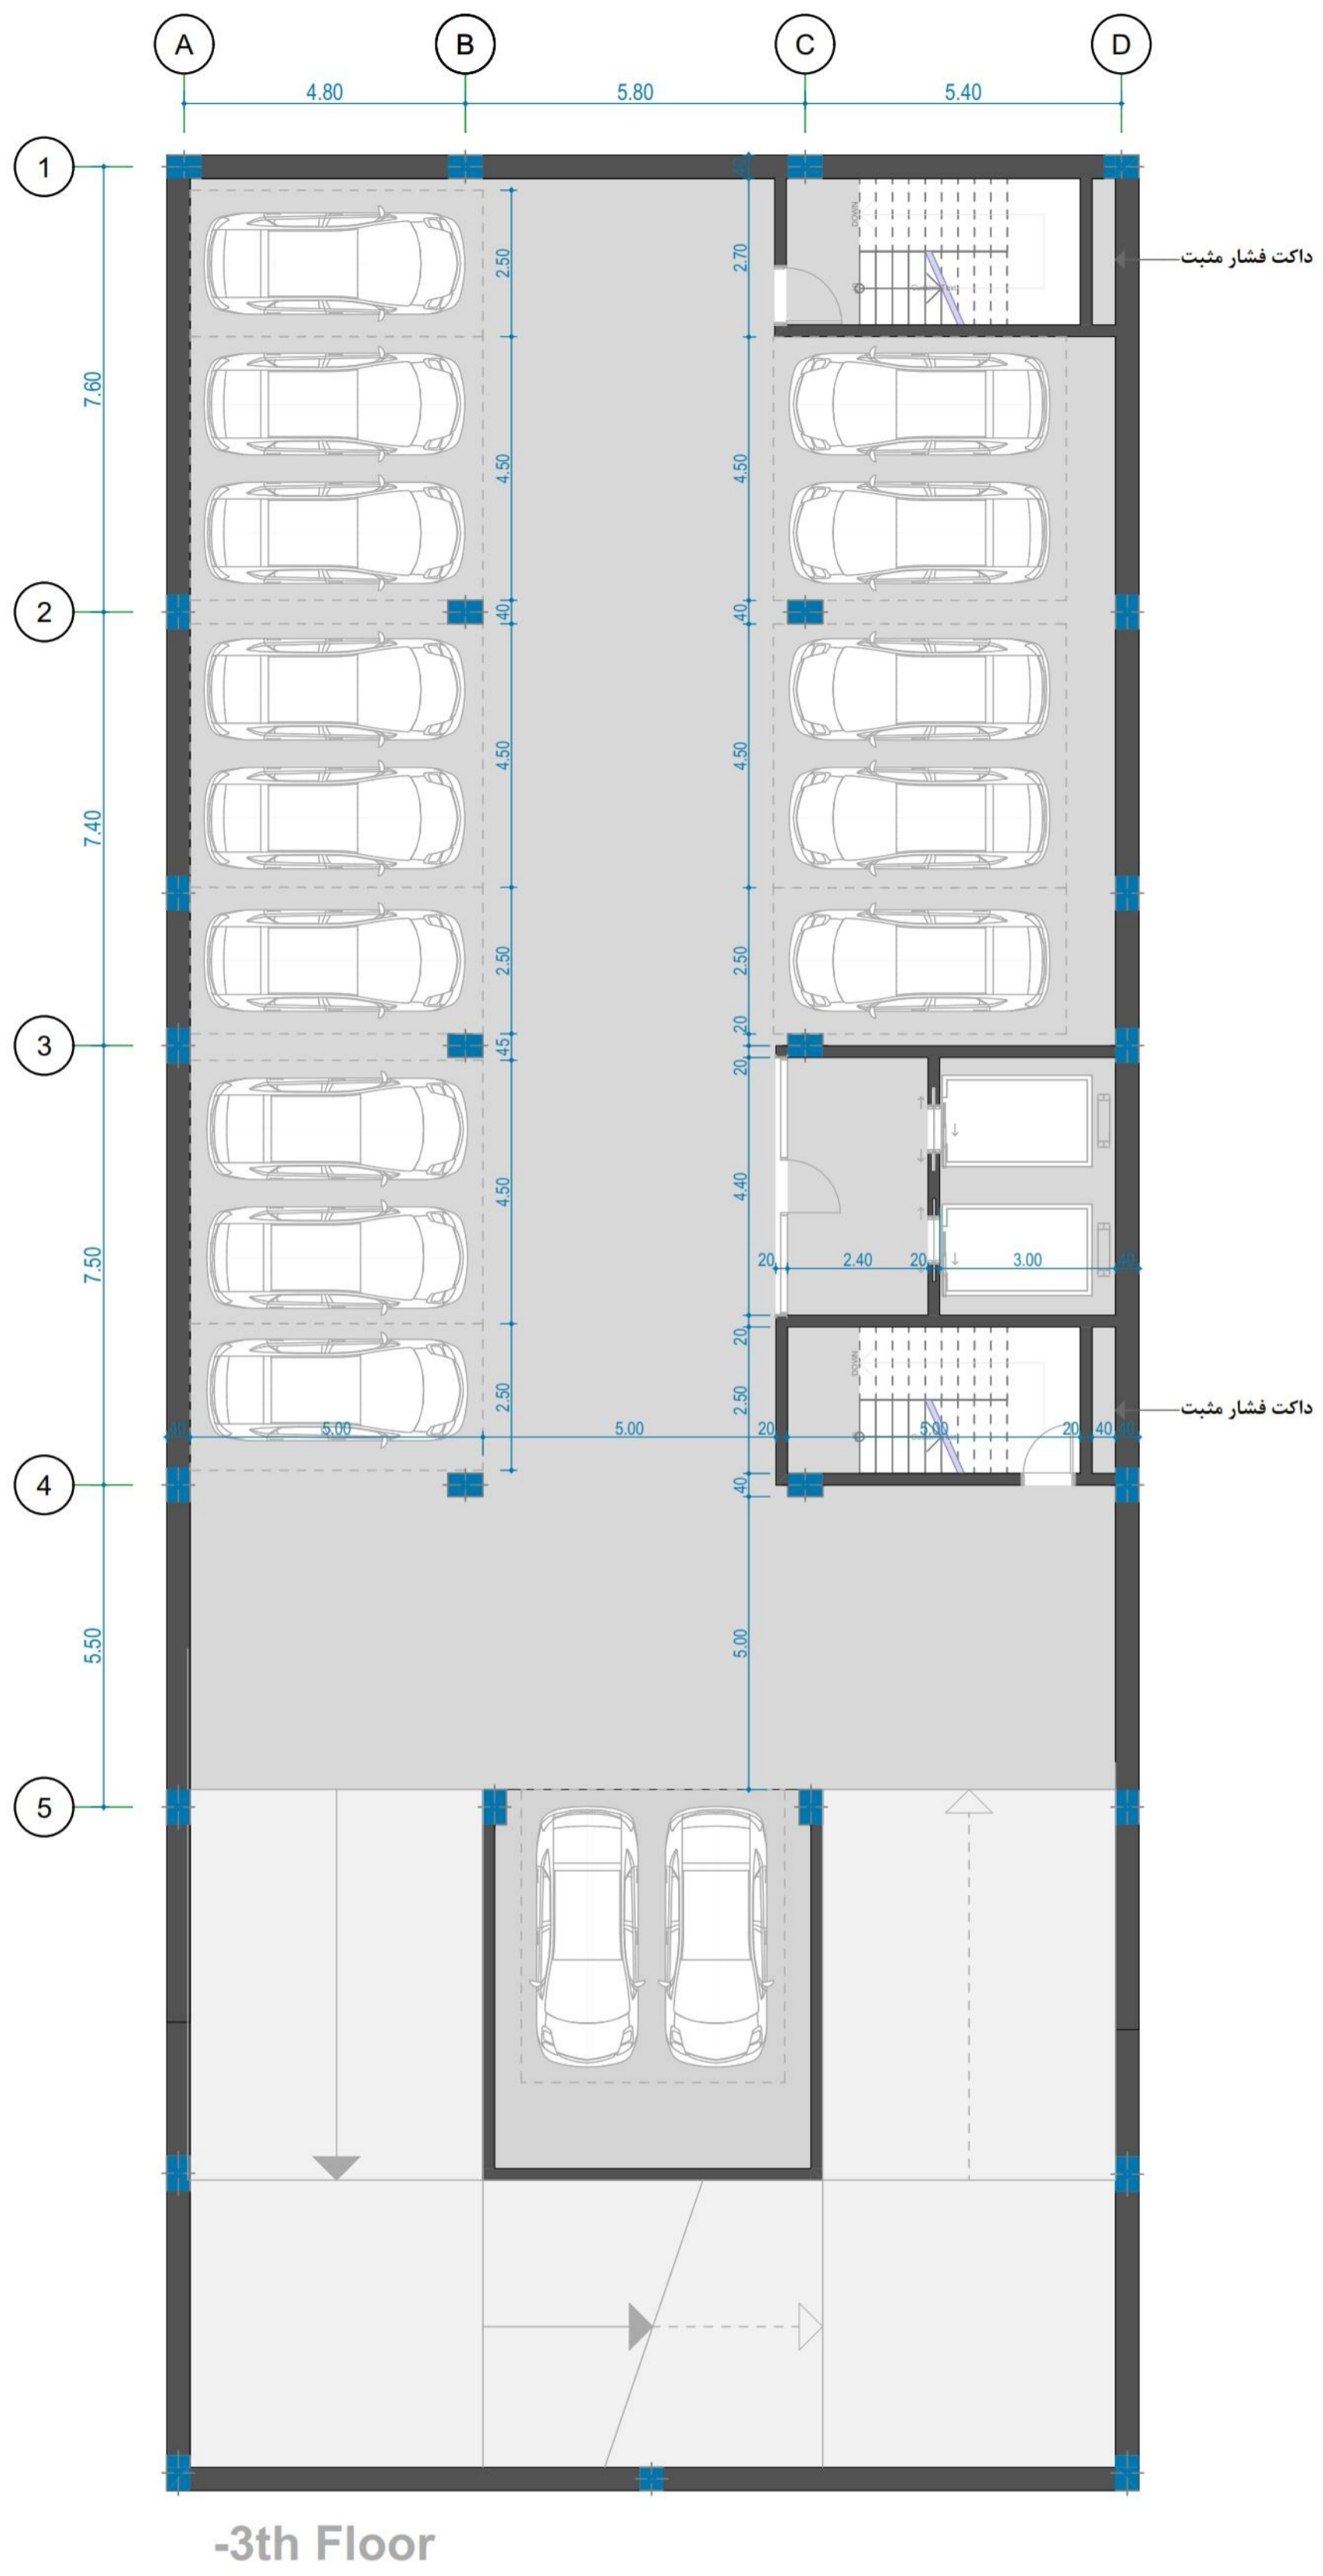

-3th Floor

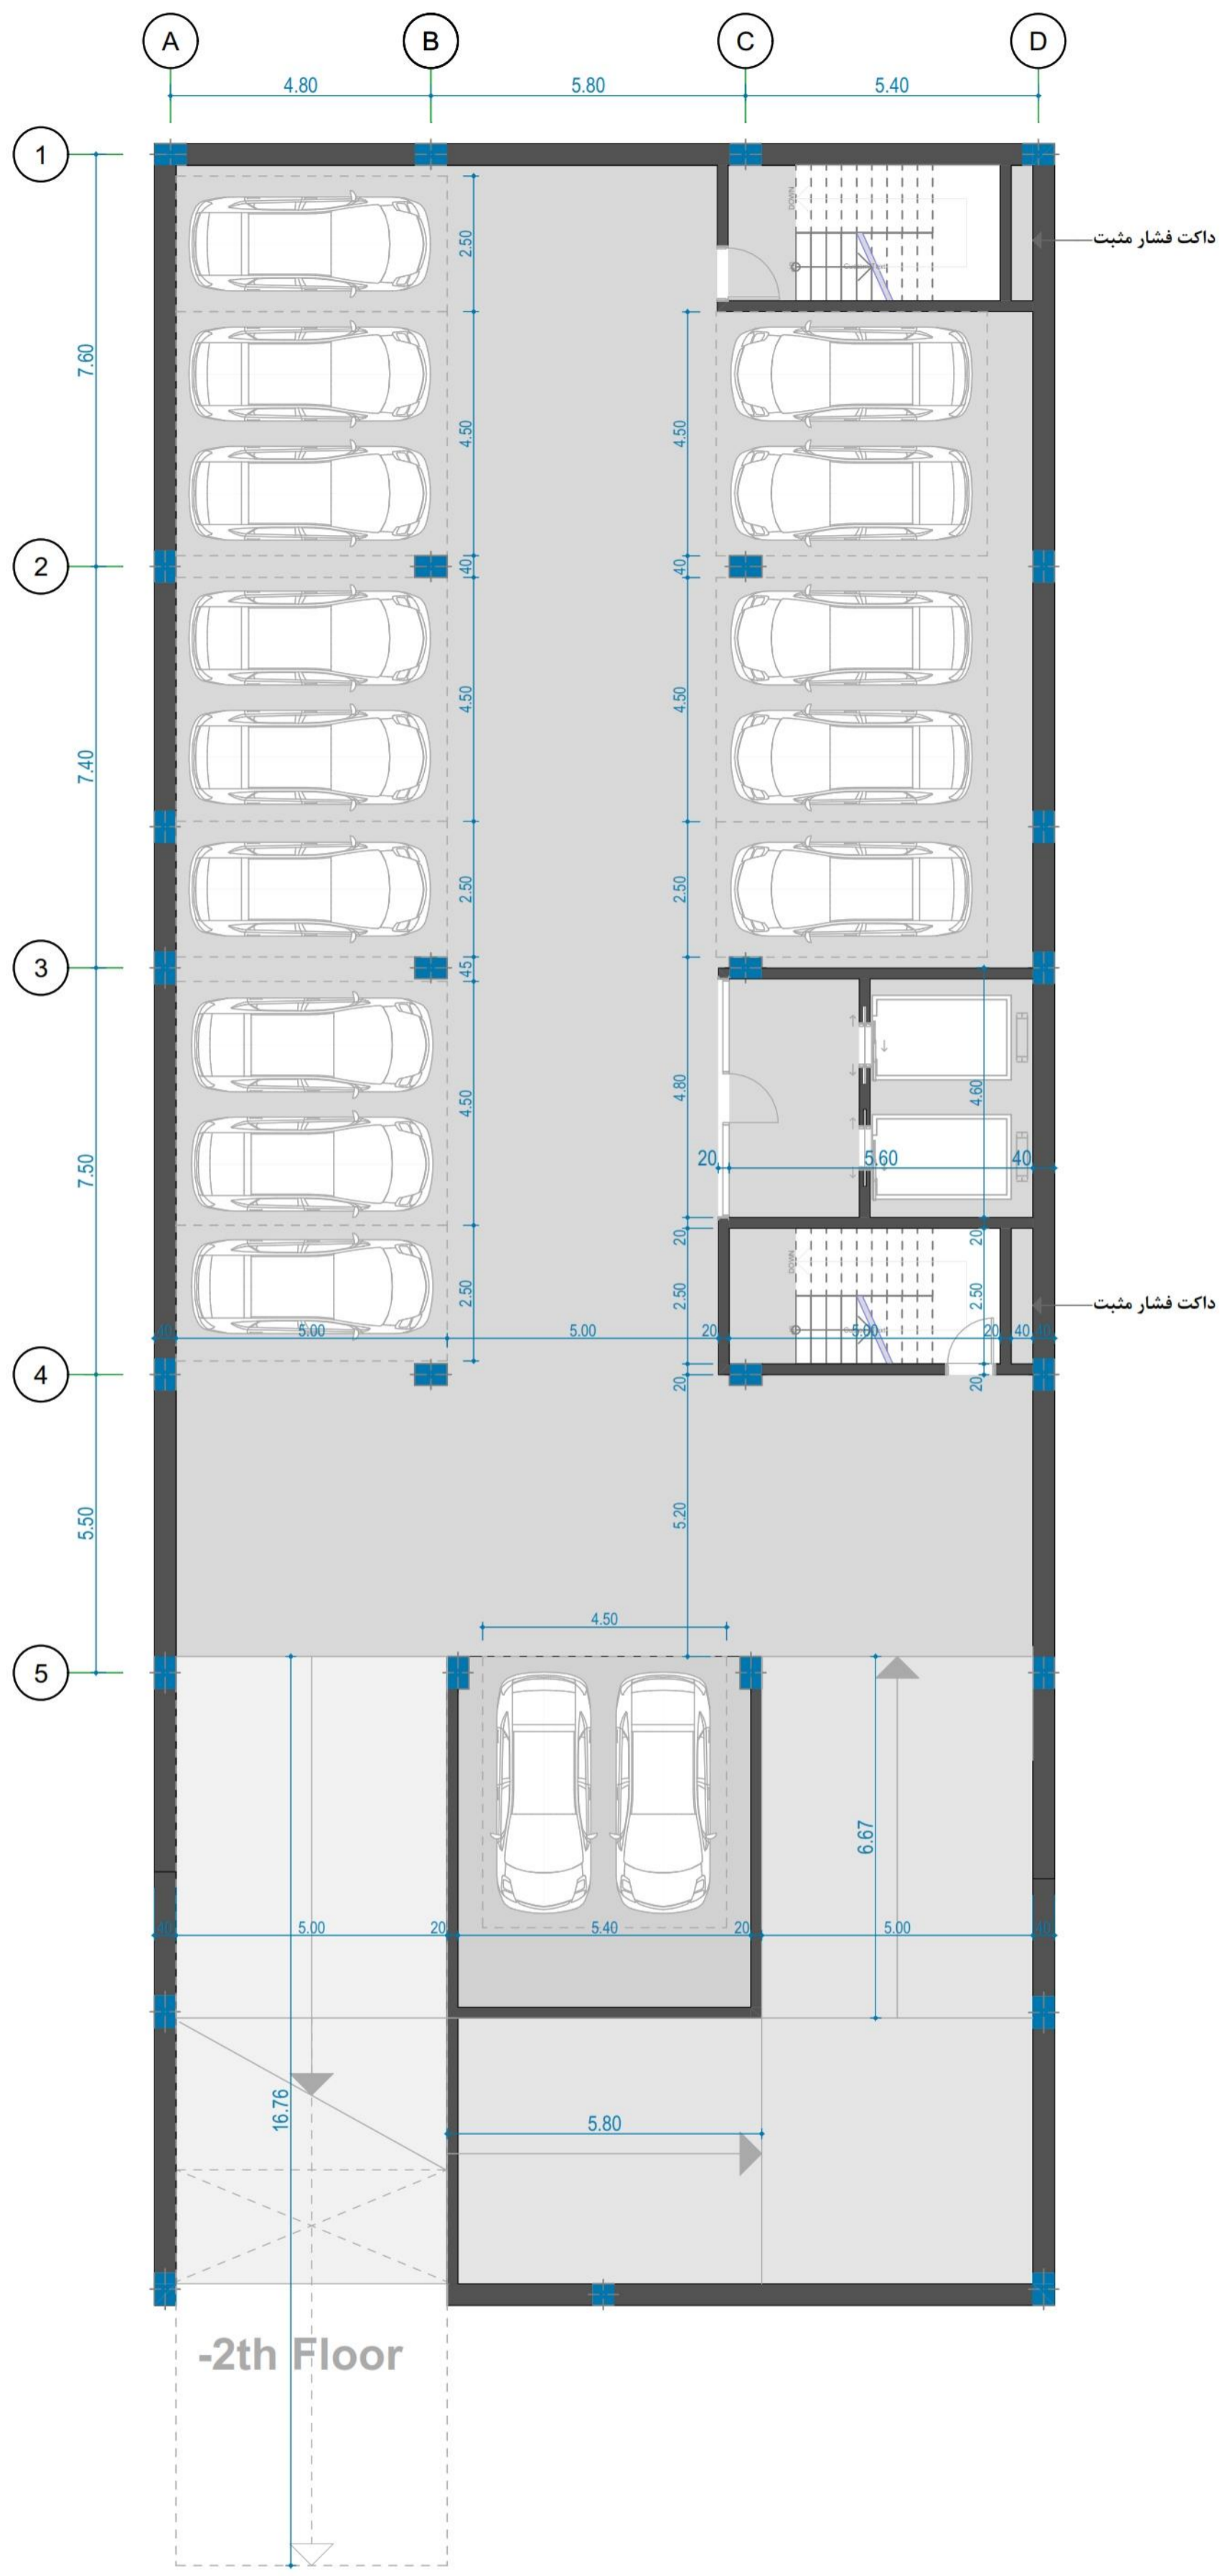


پلان زیرزمین دوم

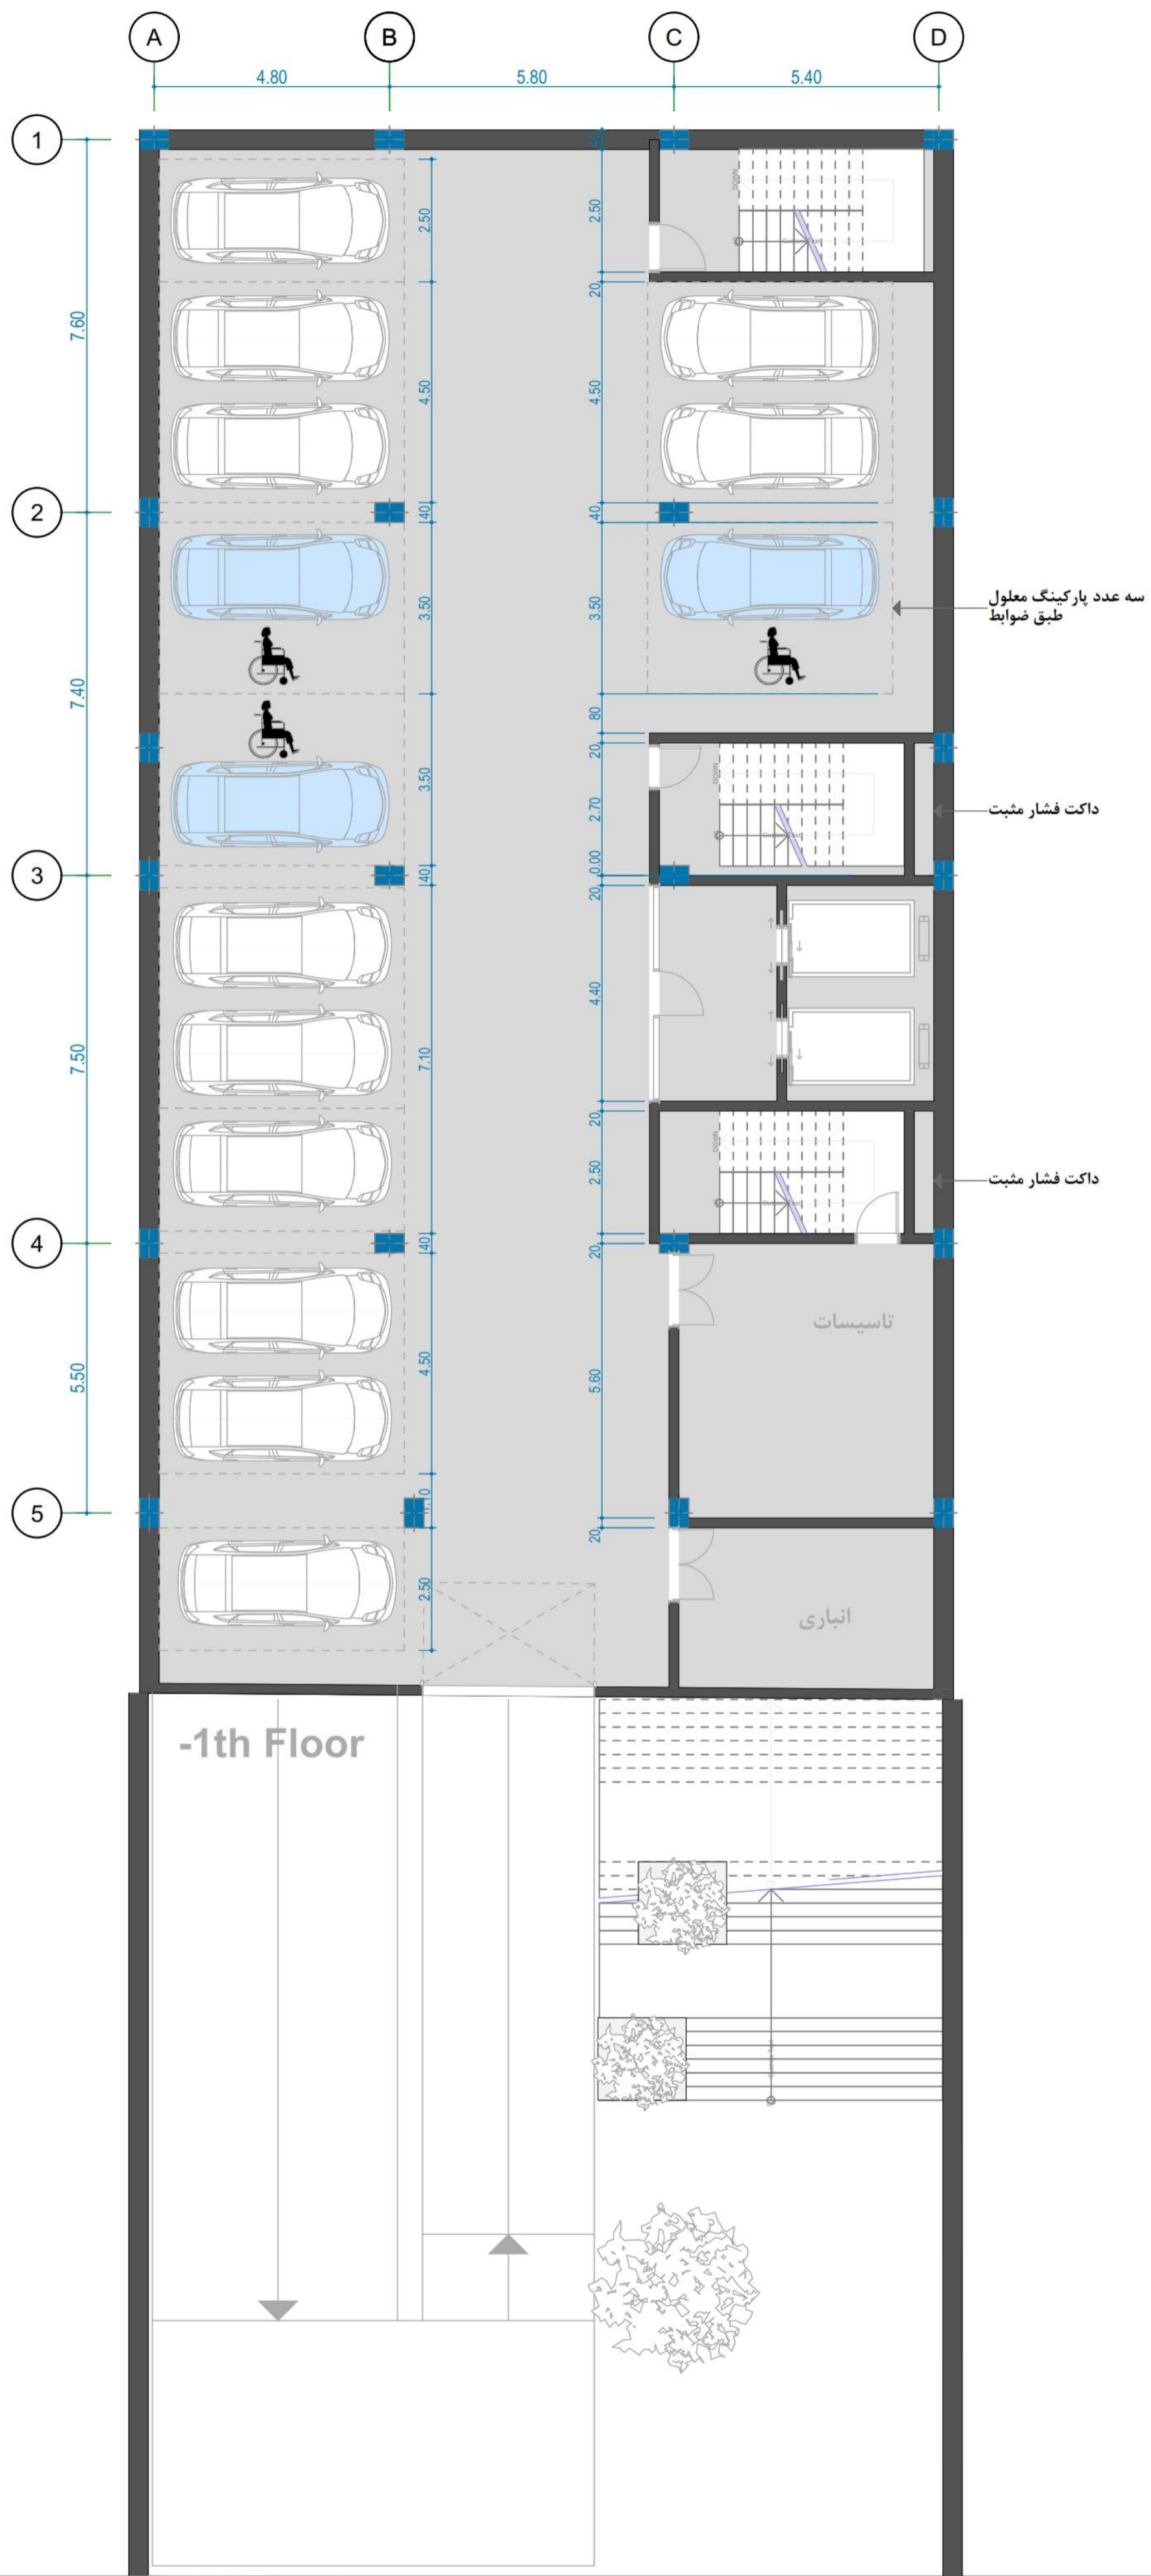


پلان زیرزمین اول

-2.38

-2.77

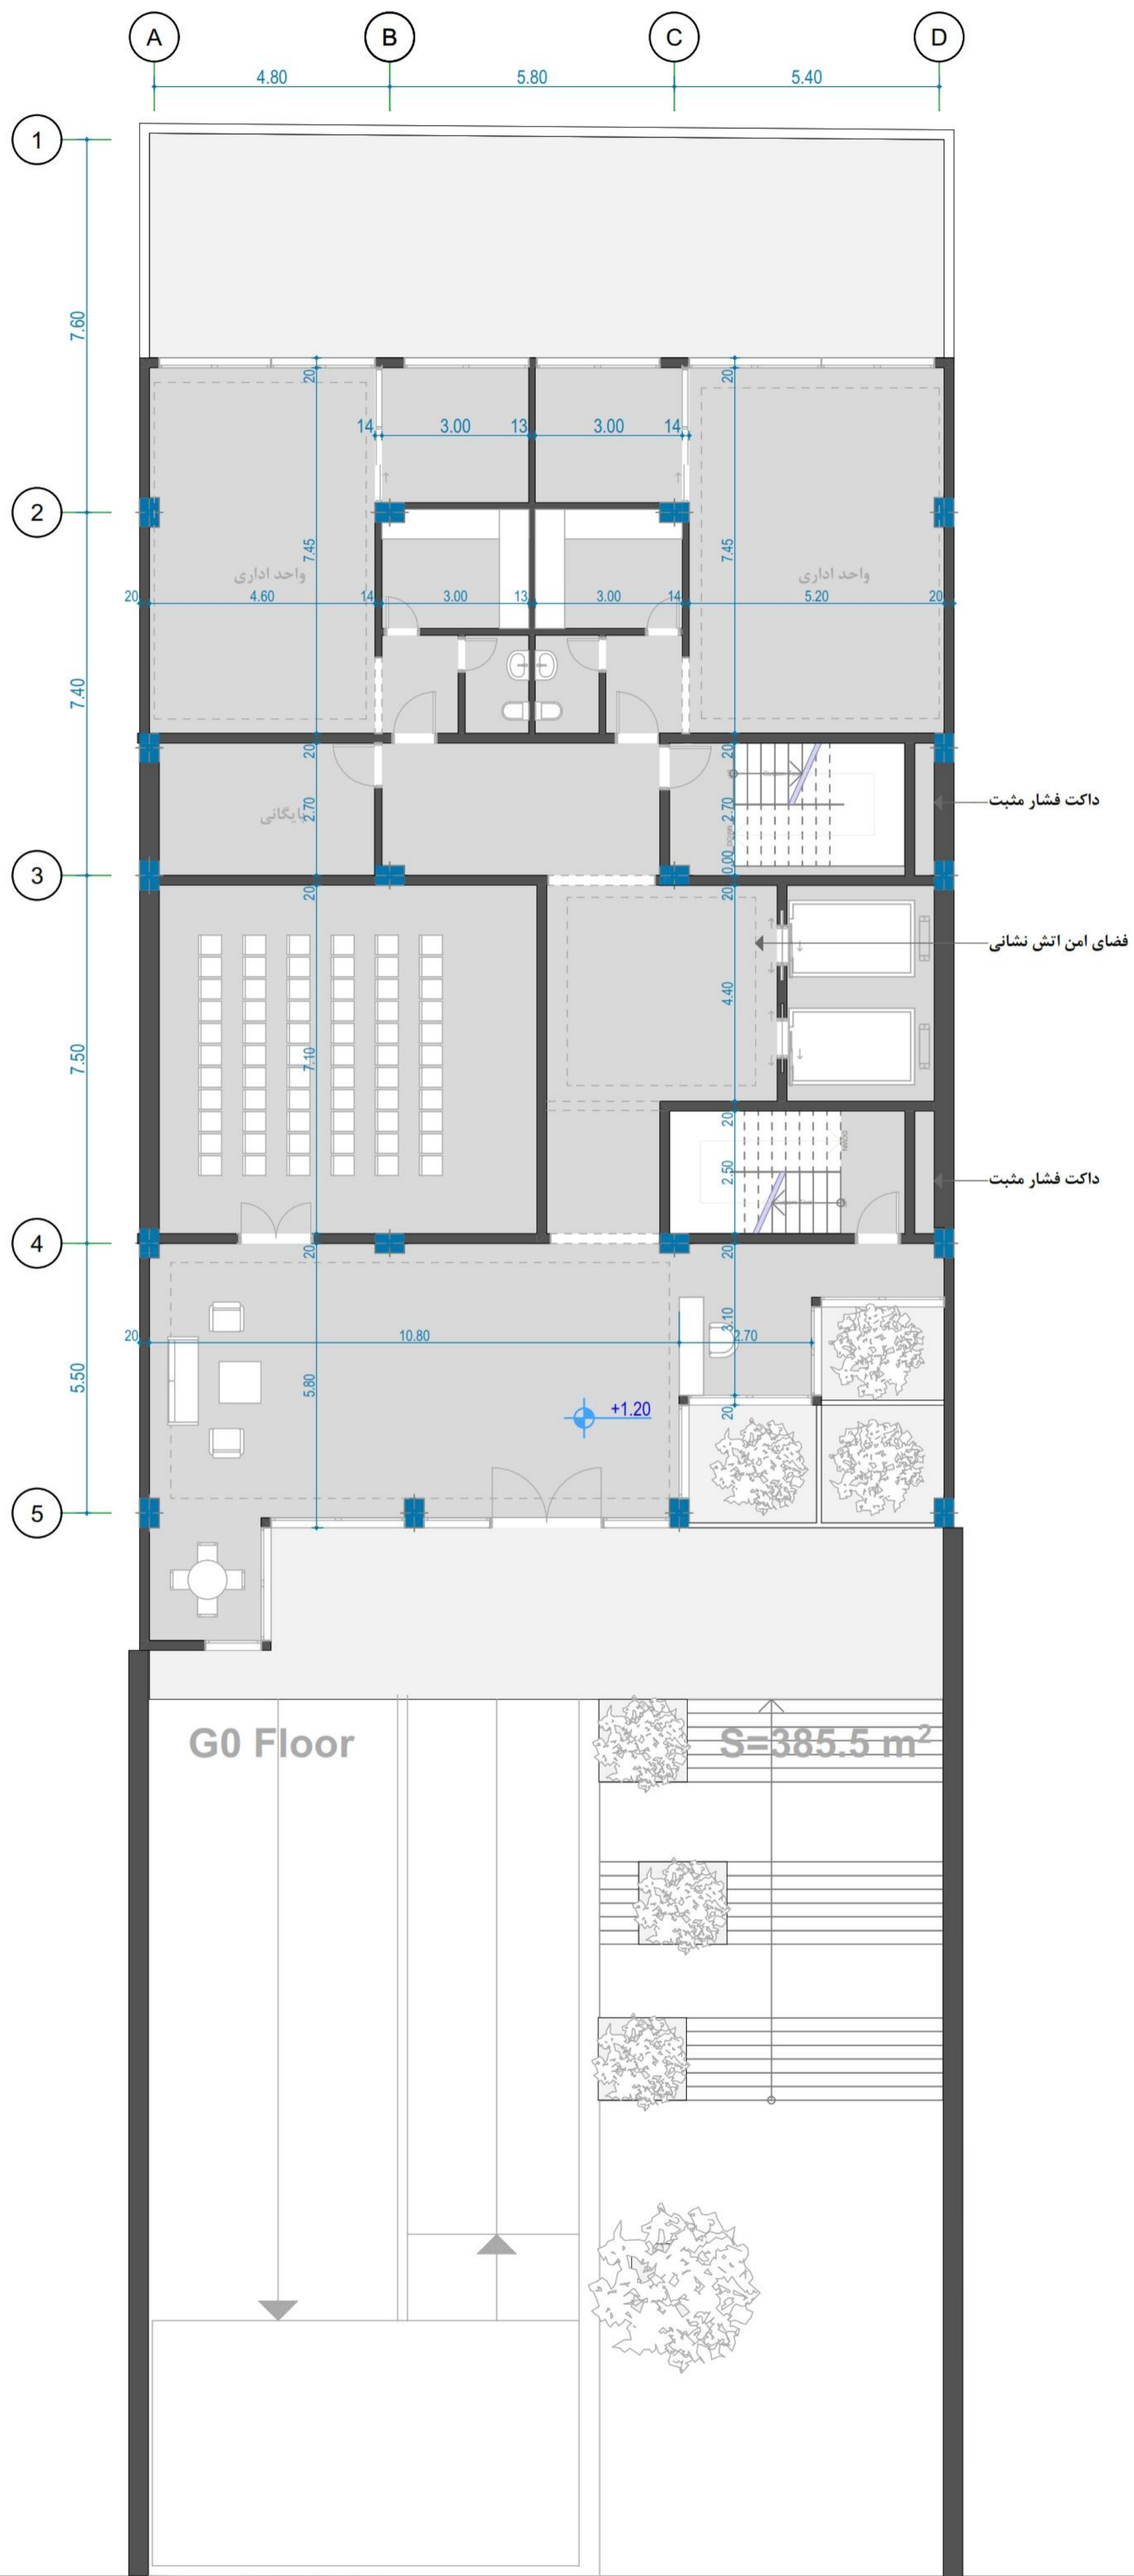


پلان طبقه همکف

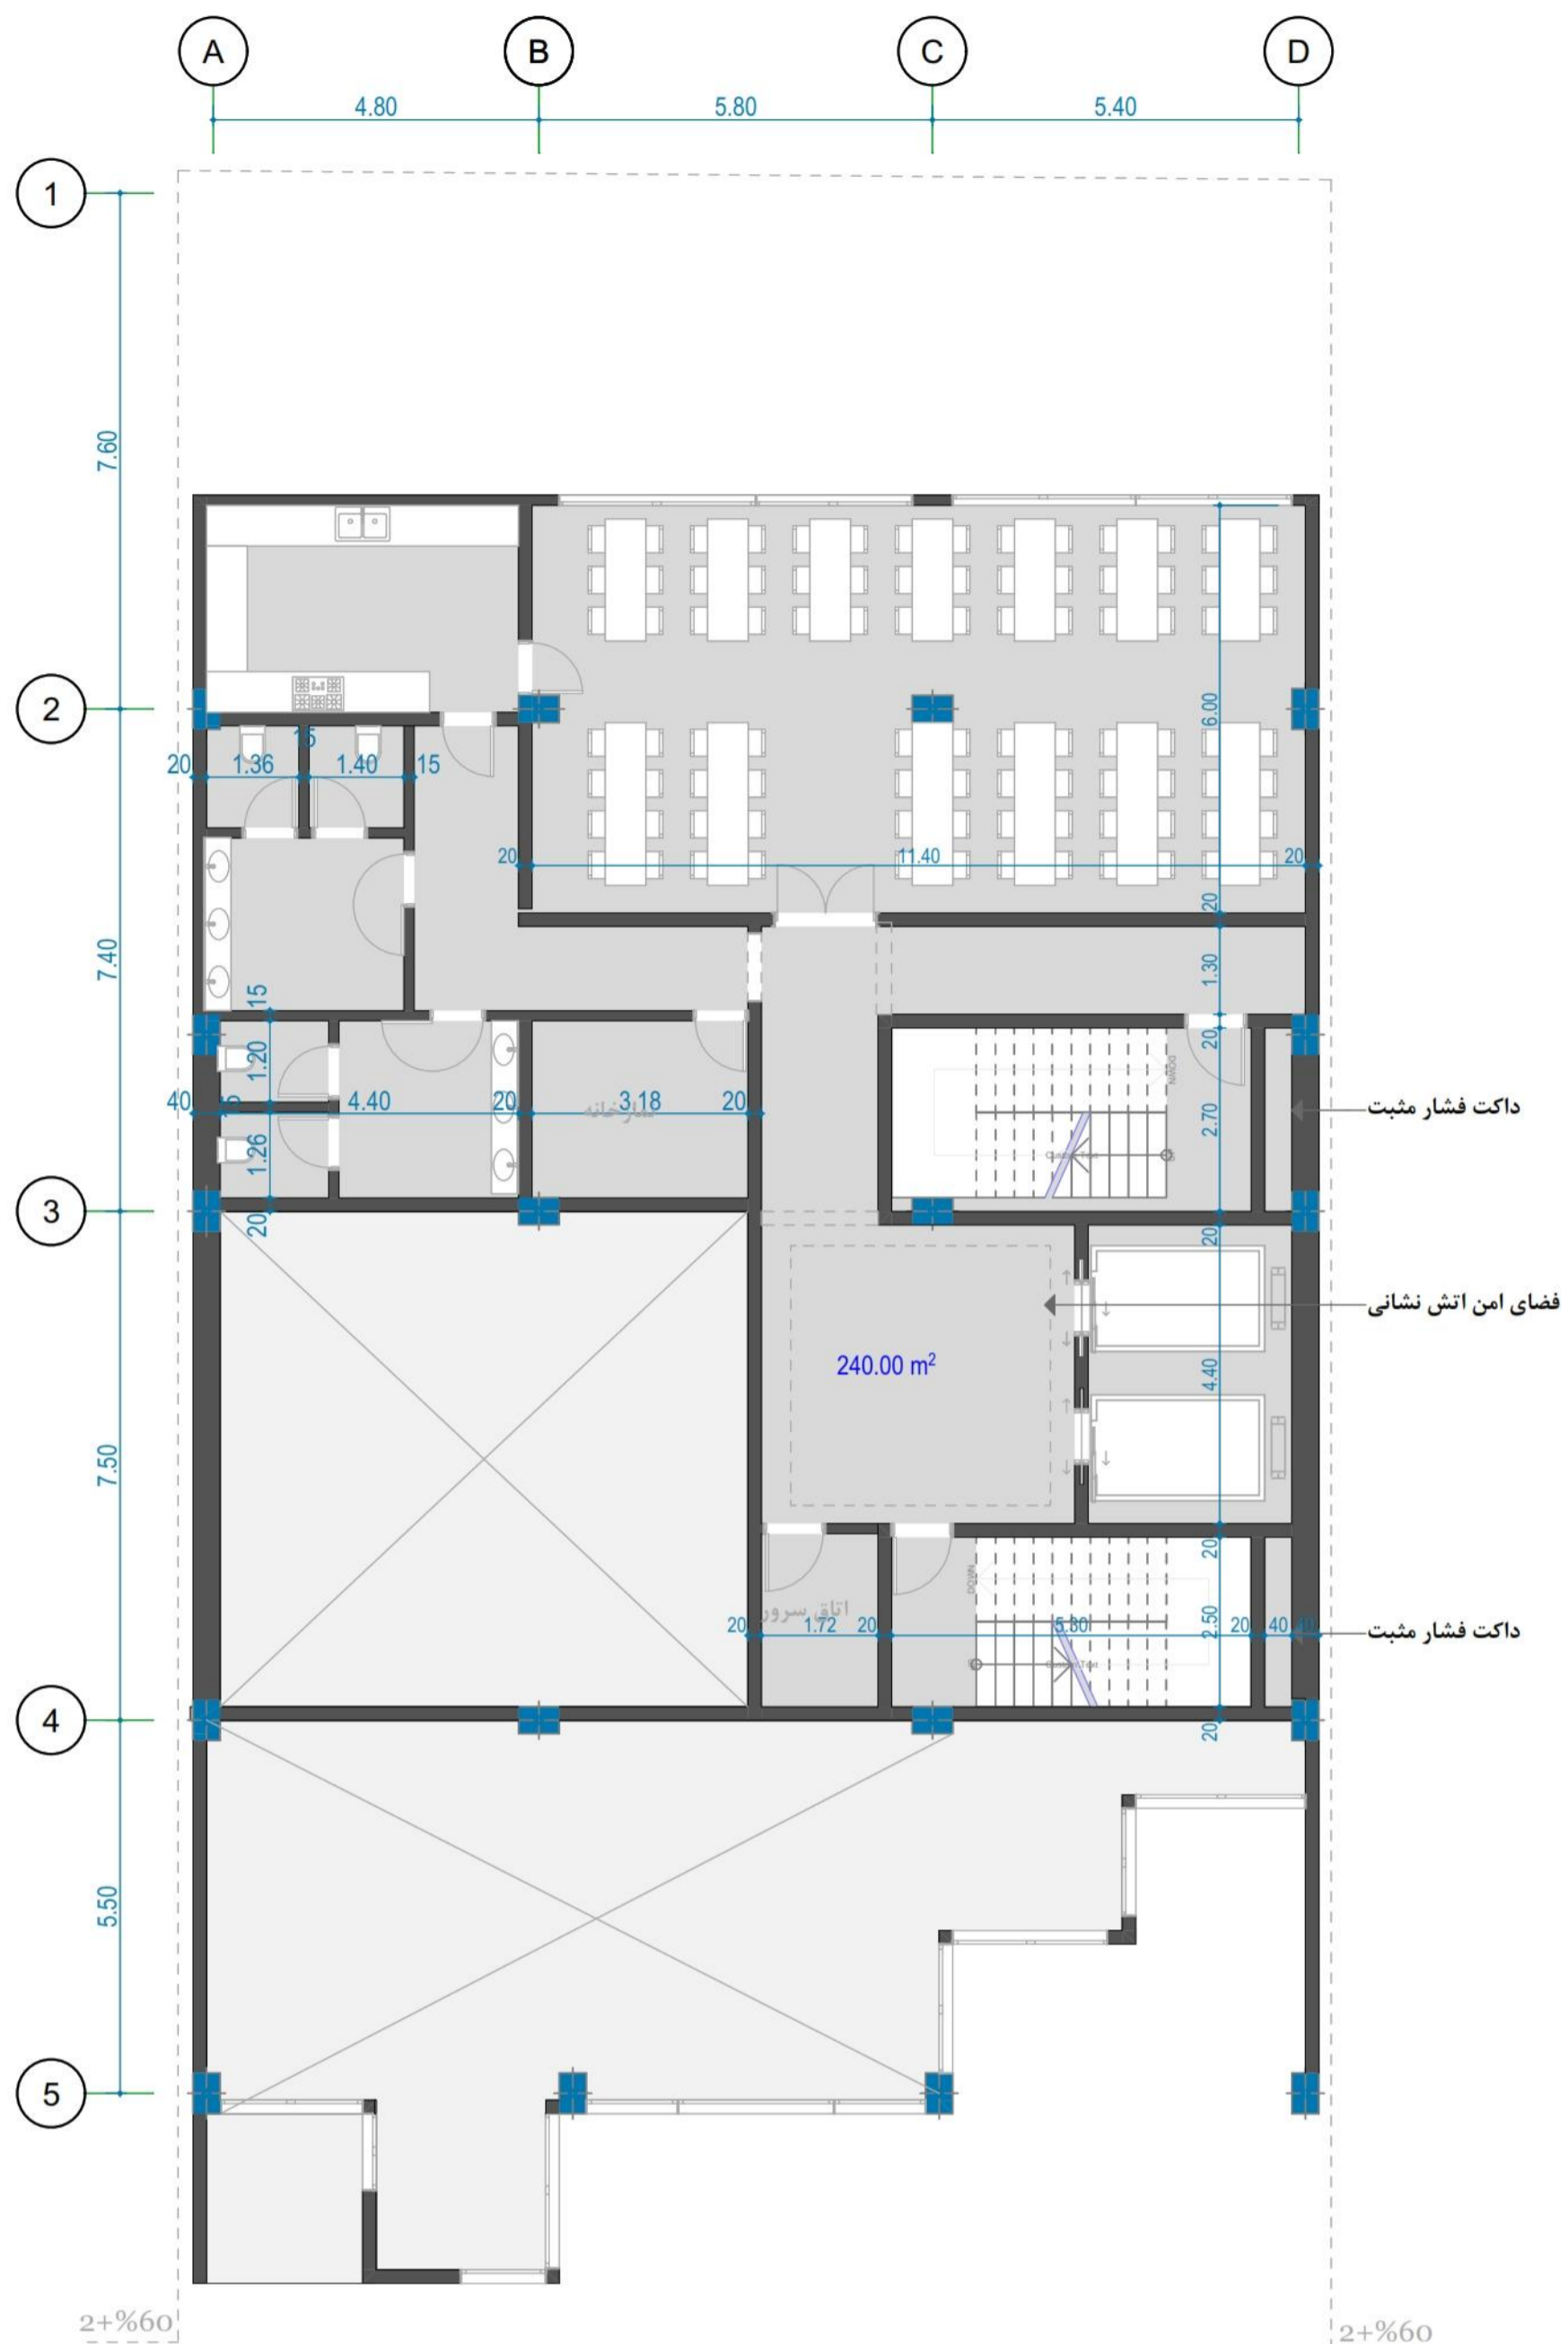


G1 Floor

S=240 m²

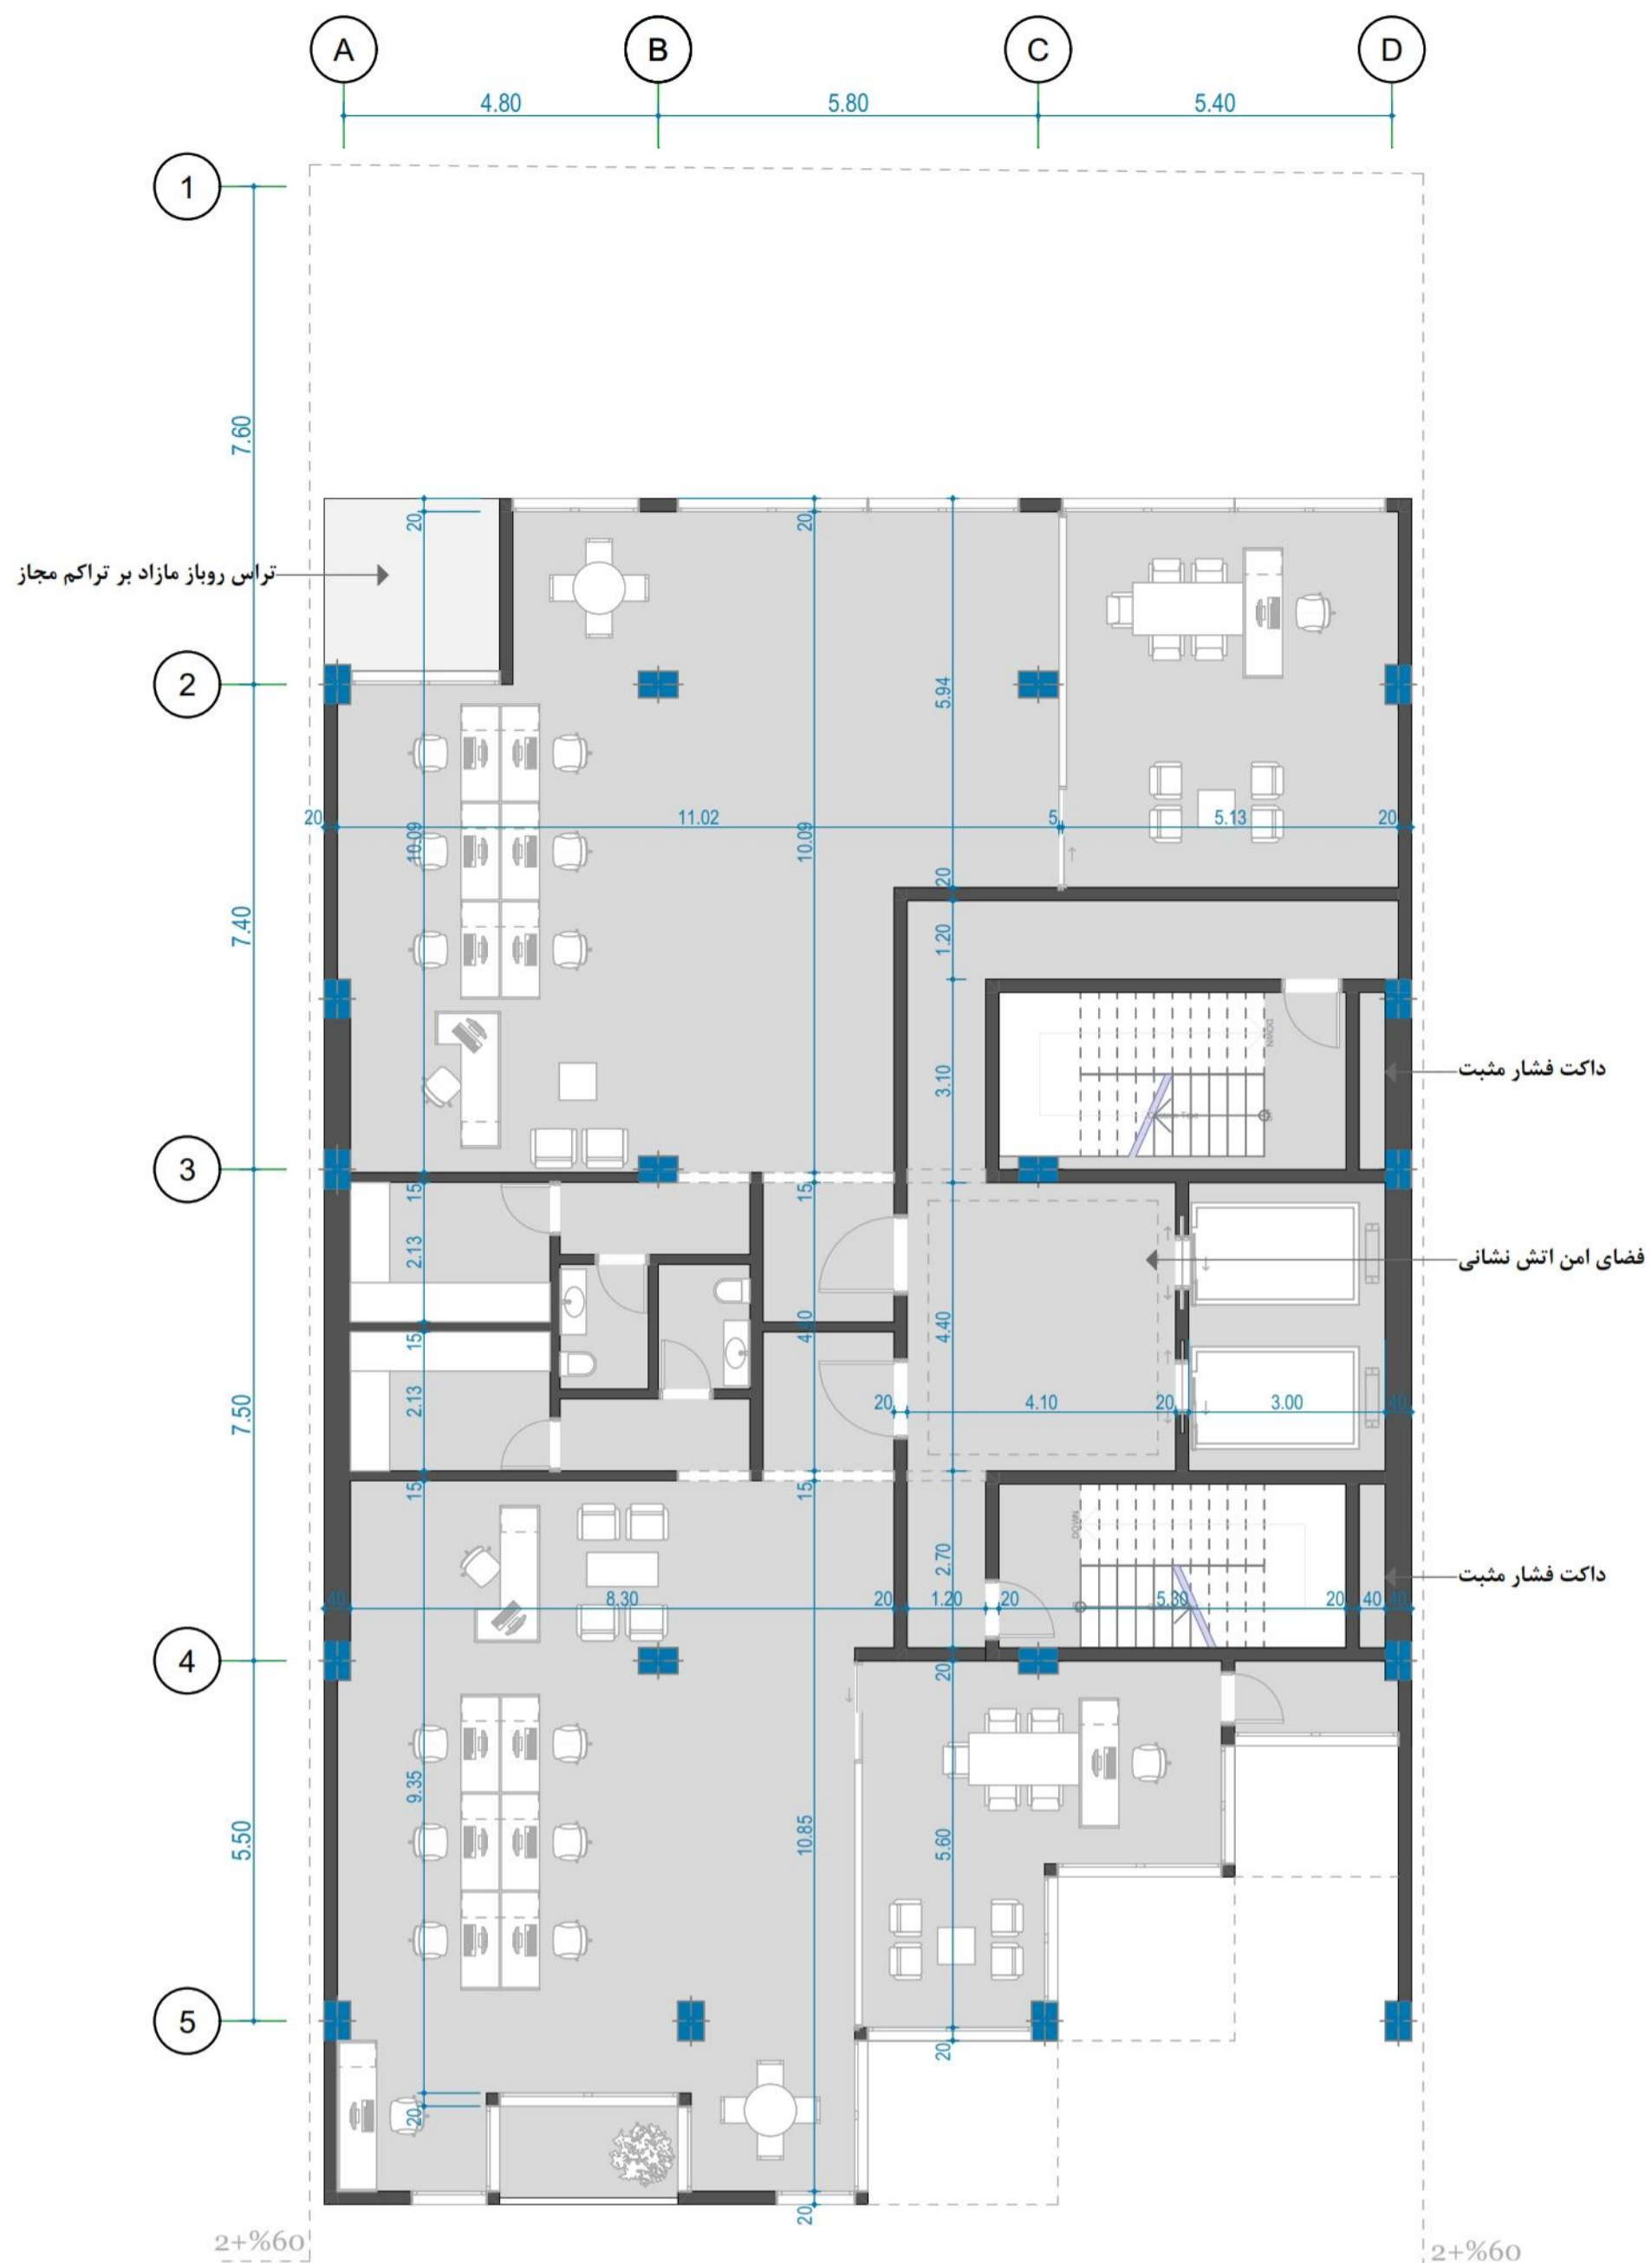


1th Floor

S=385.5 m²

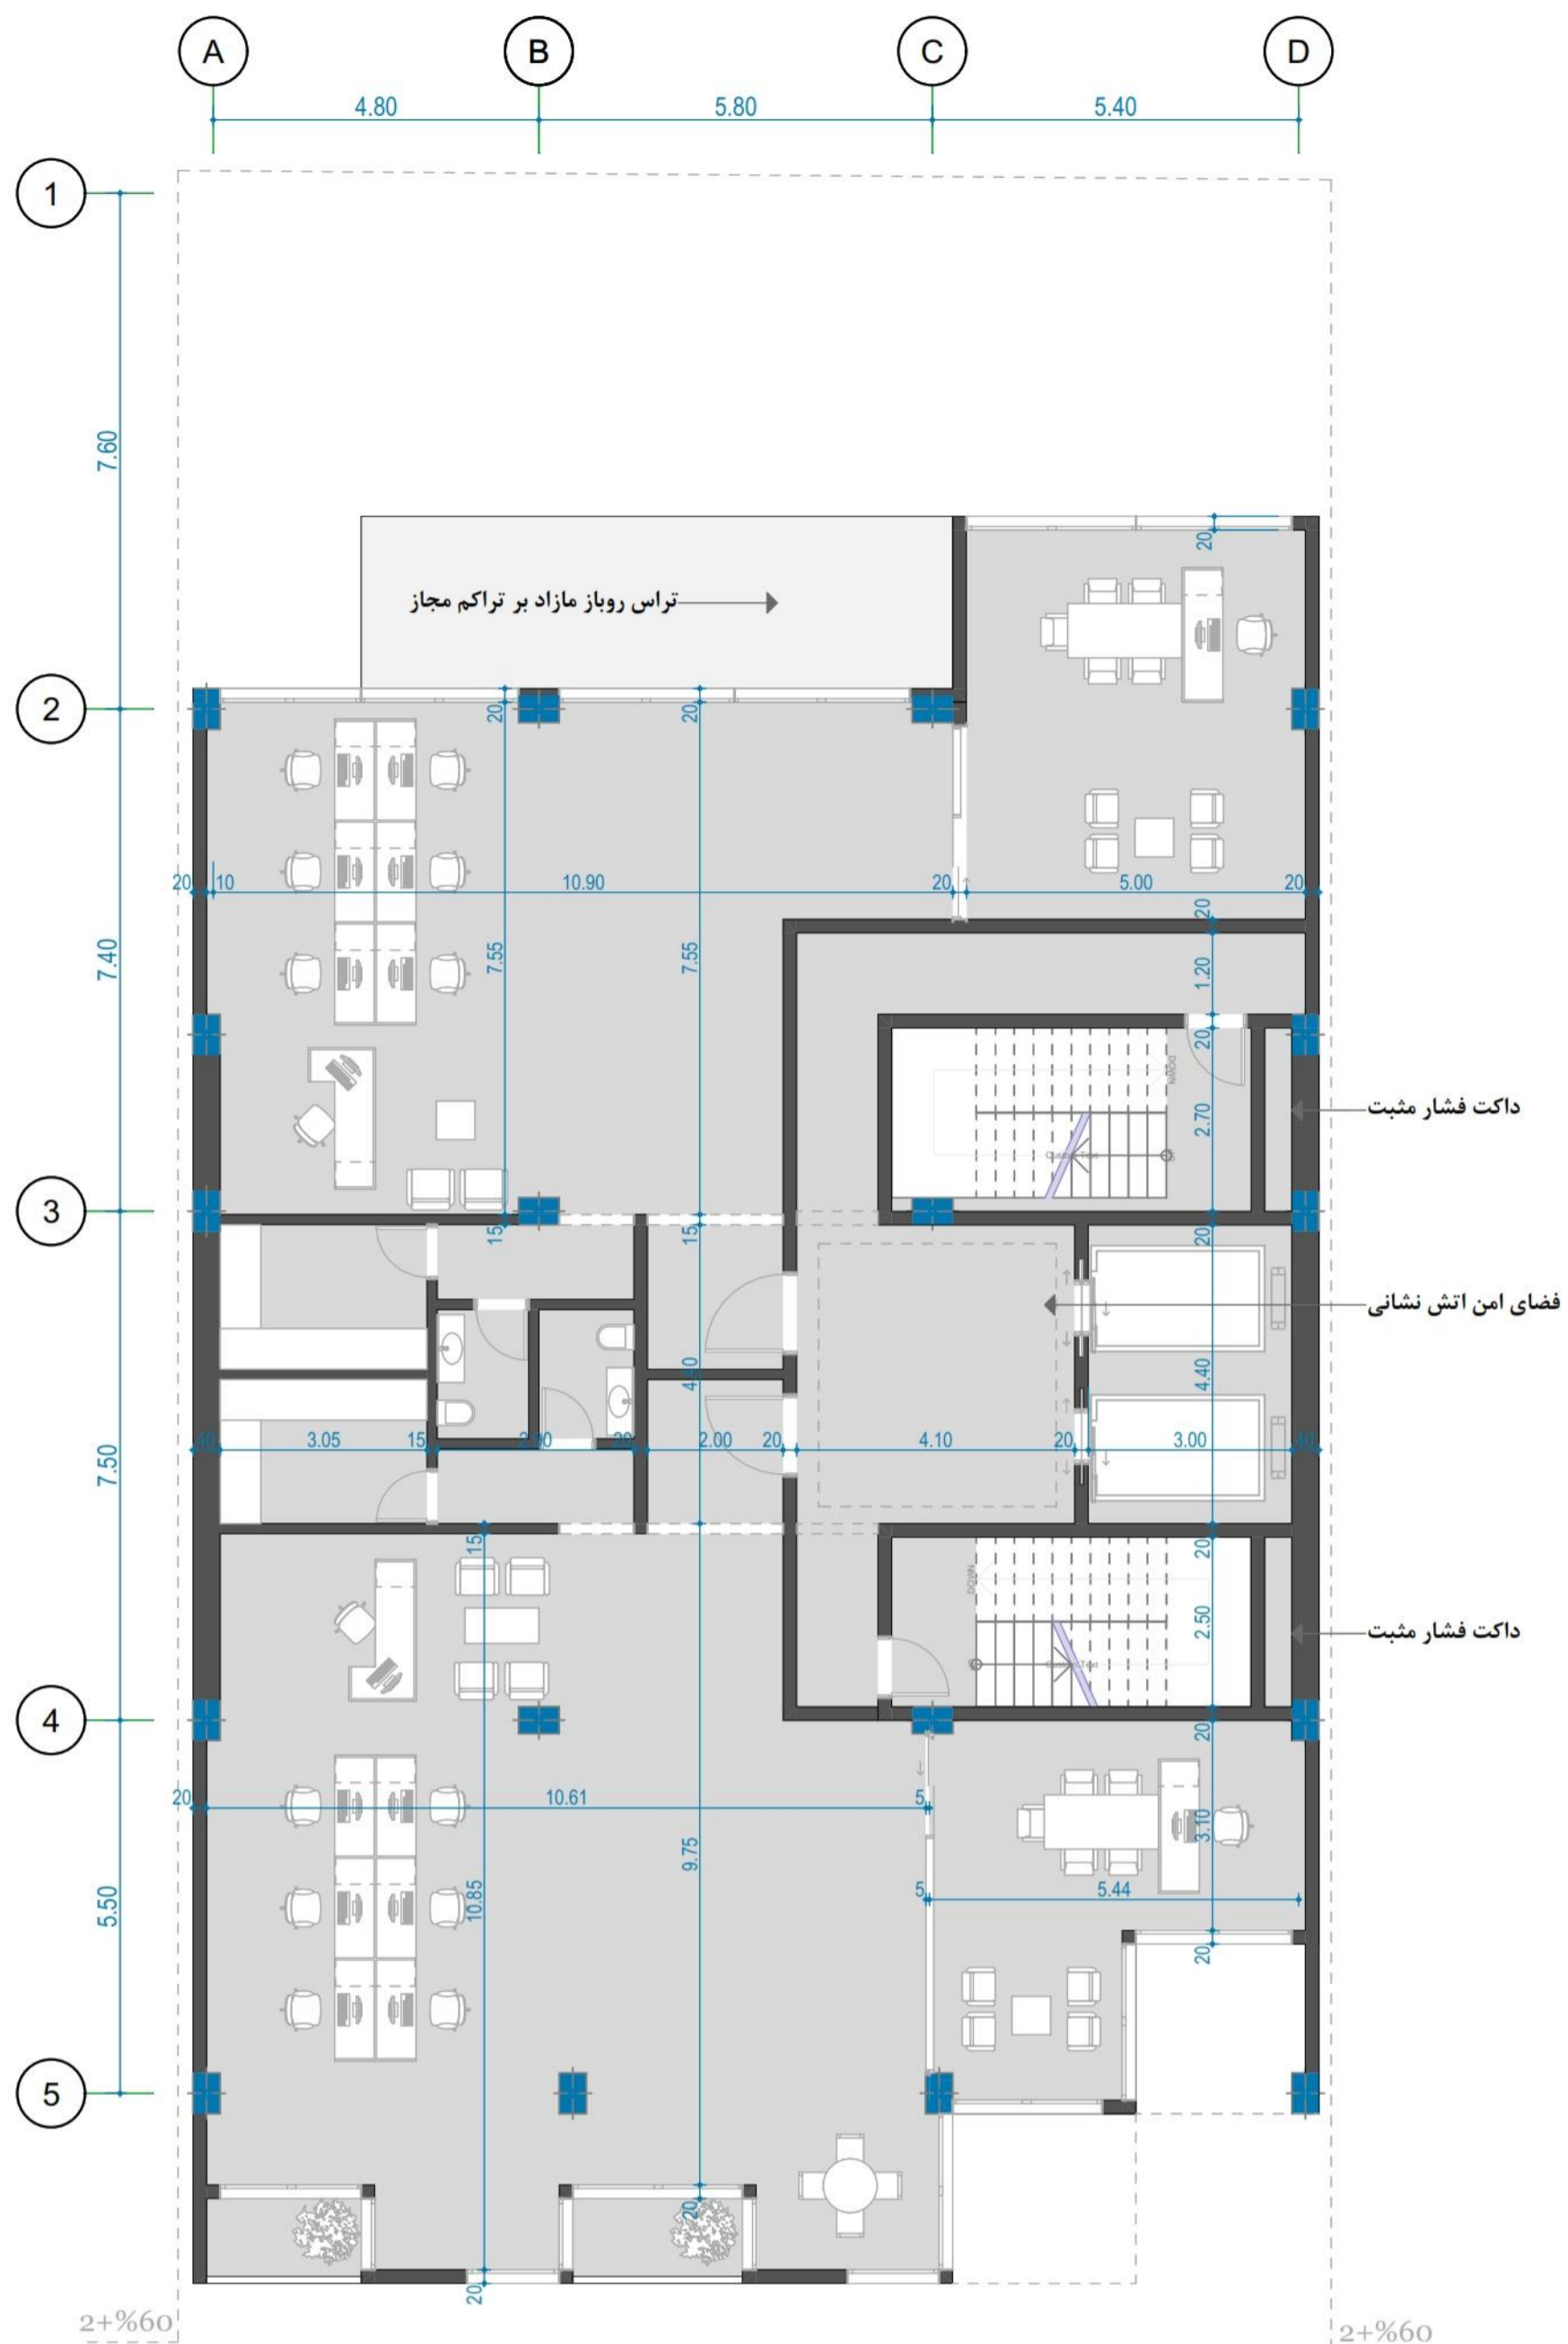

2th Floor

S=383.5 m²

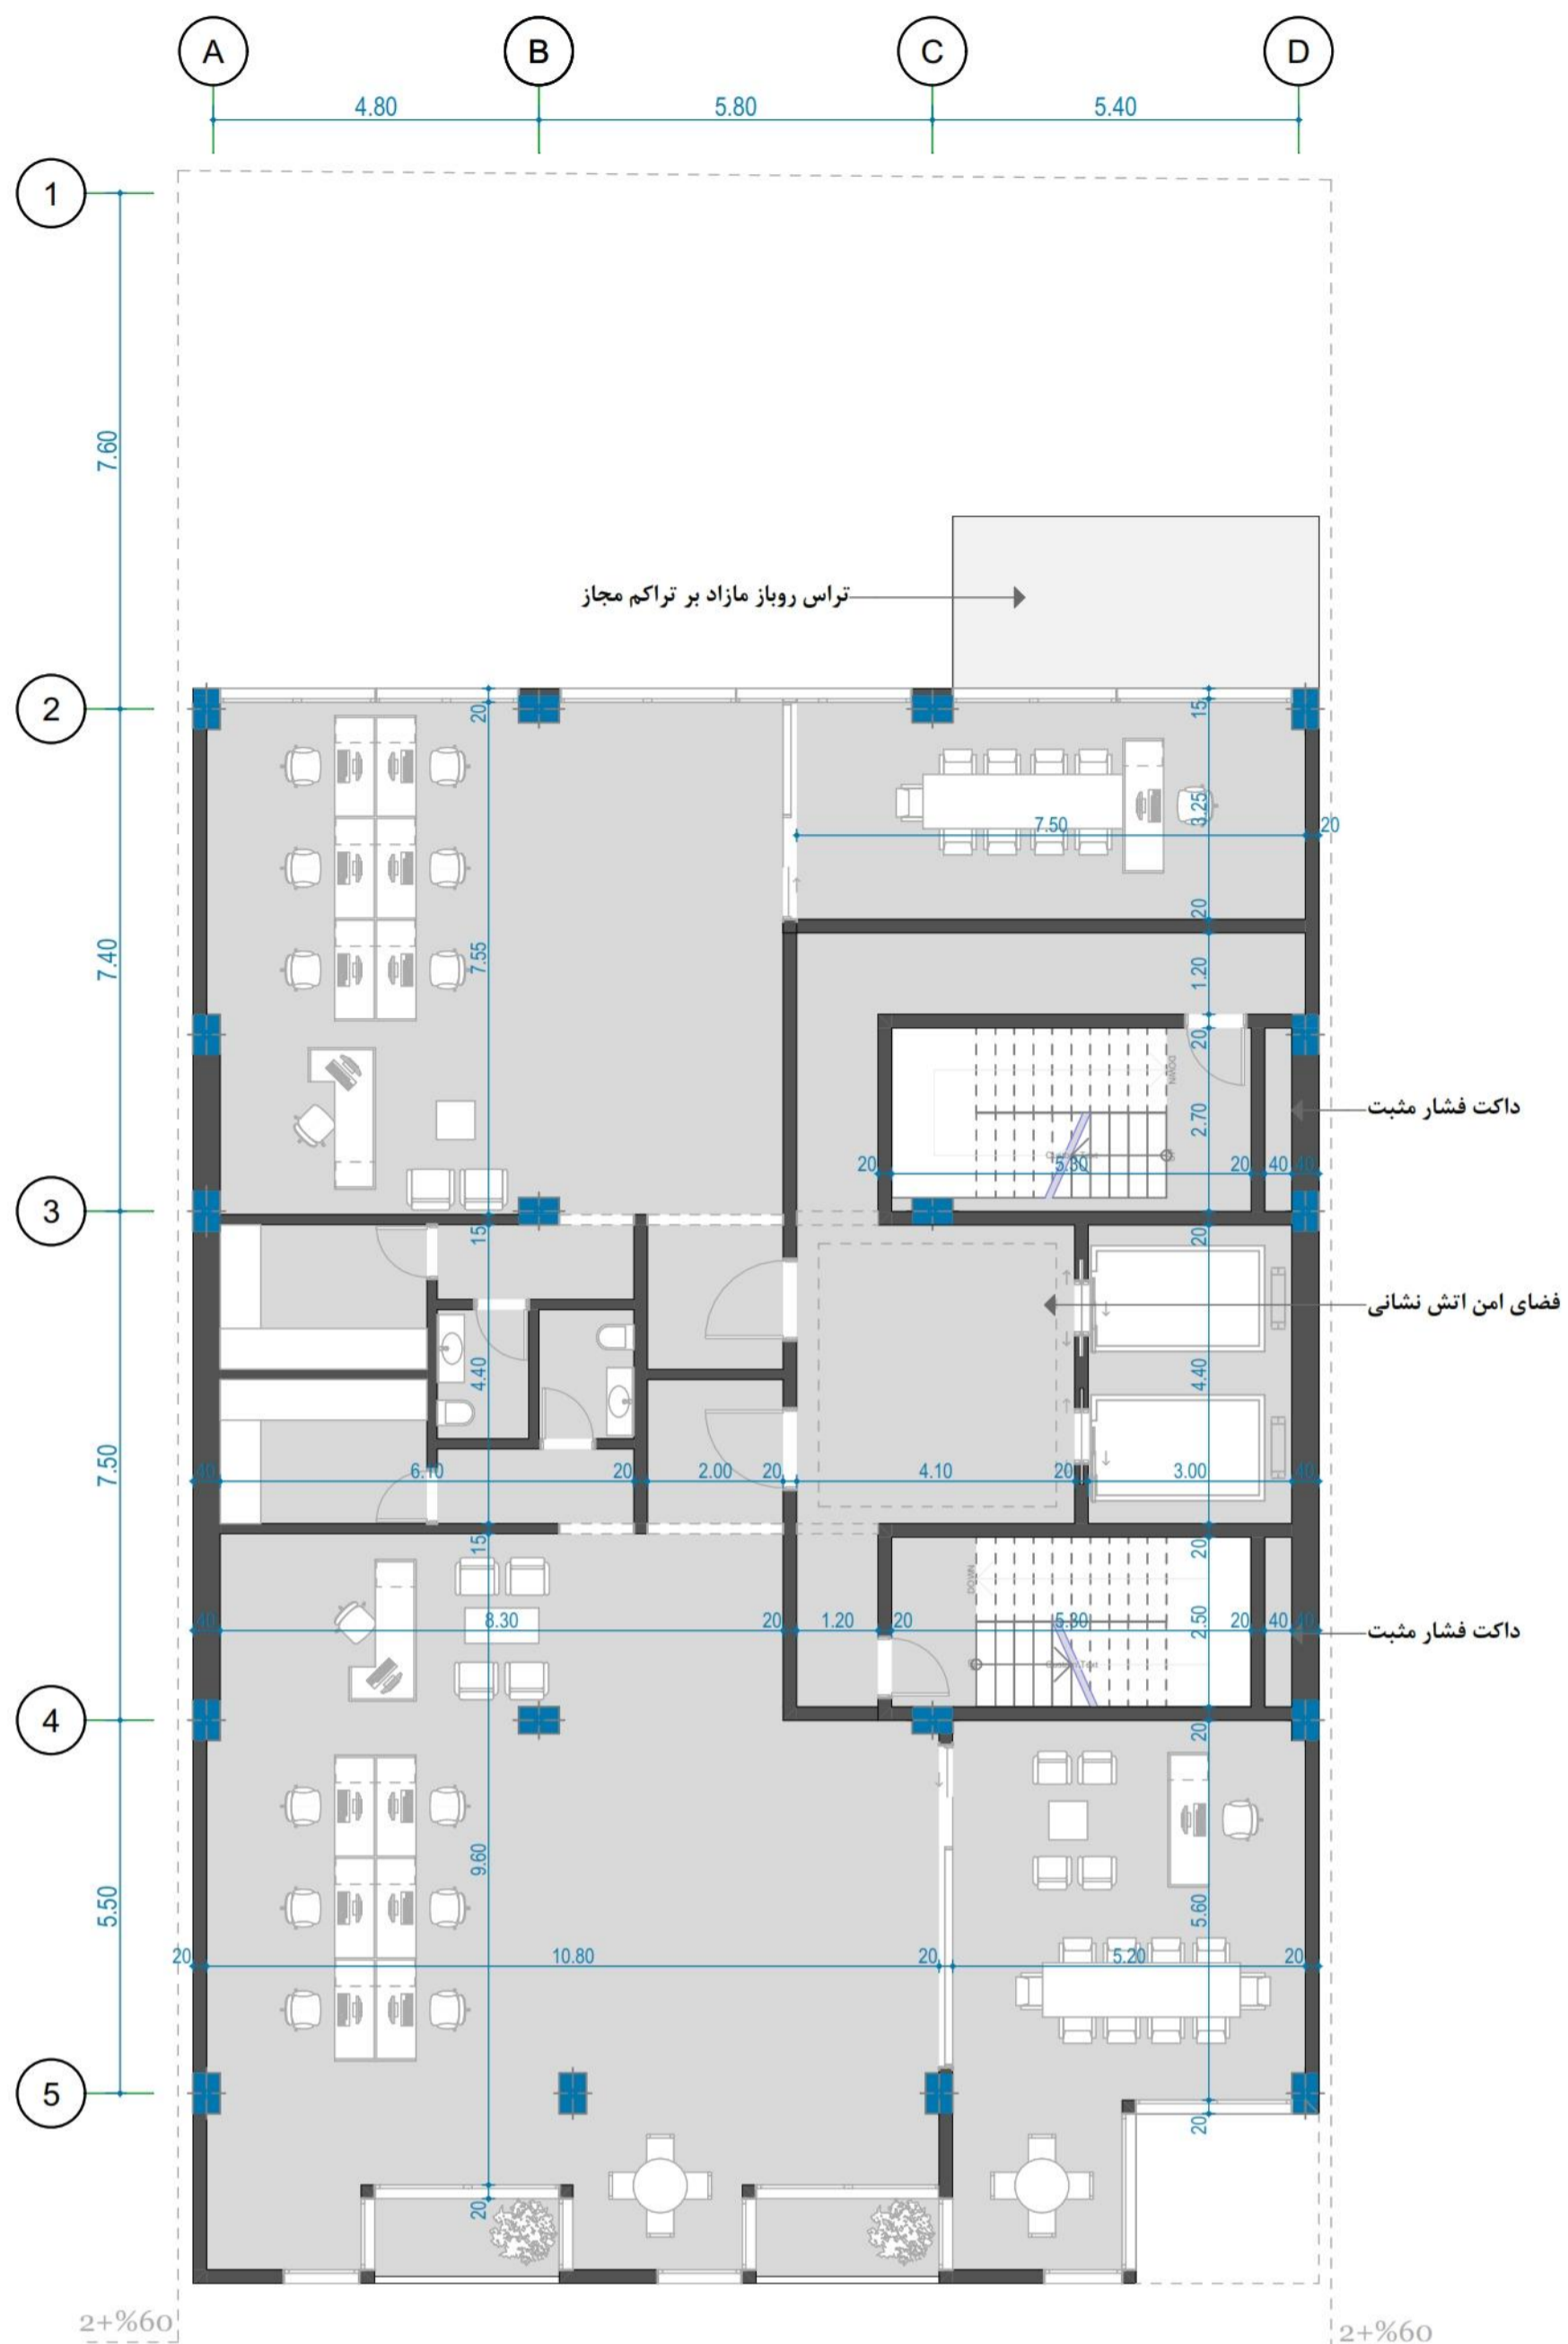


2+‰60

2+‰60


3th Floor

S=383.5 m²

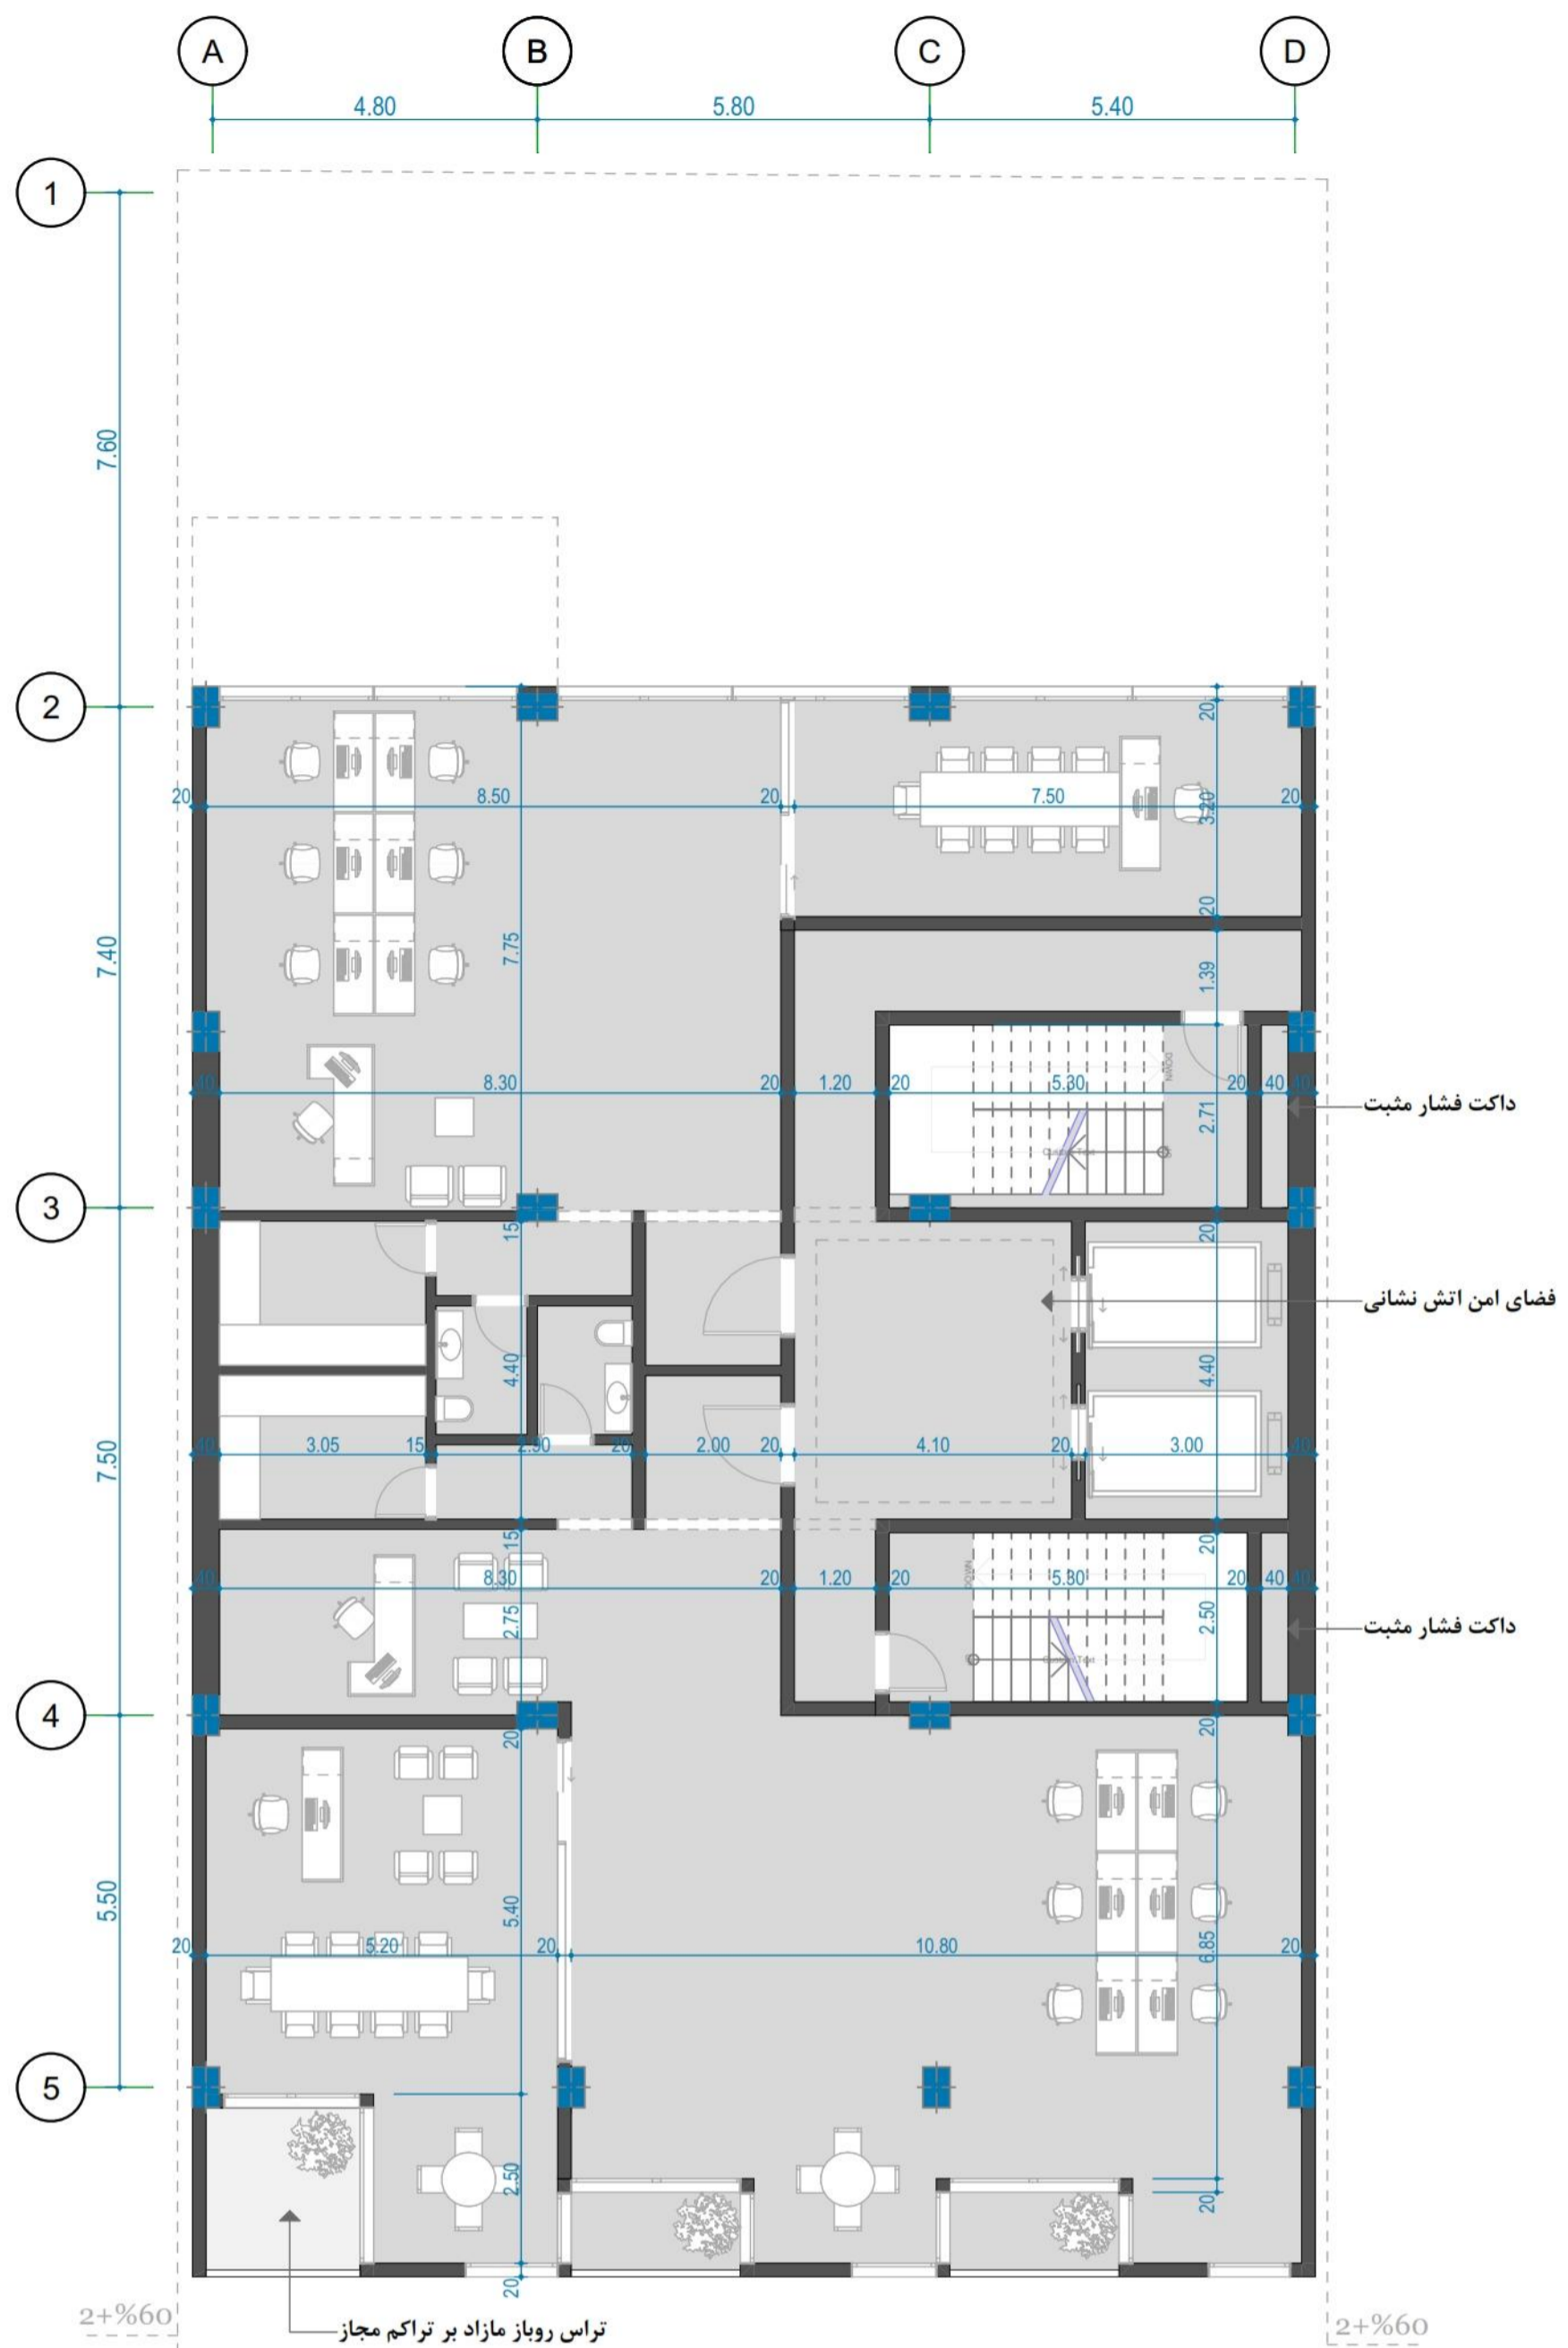


4th Floor

$S=383.9 \text{ m}^2$

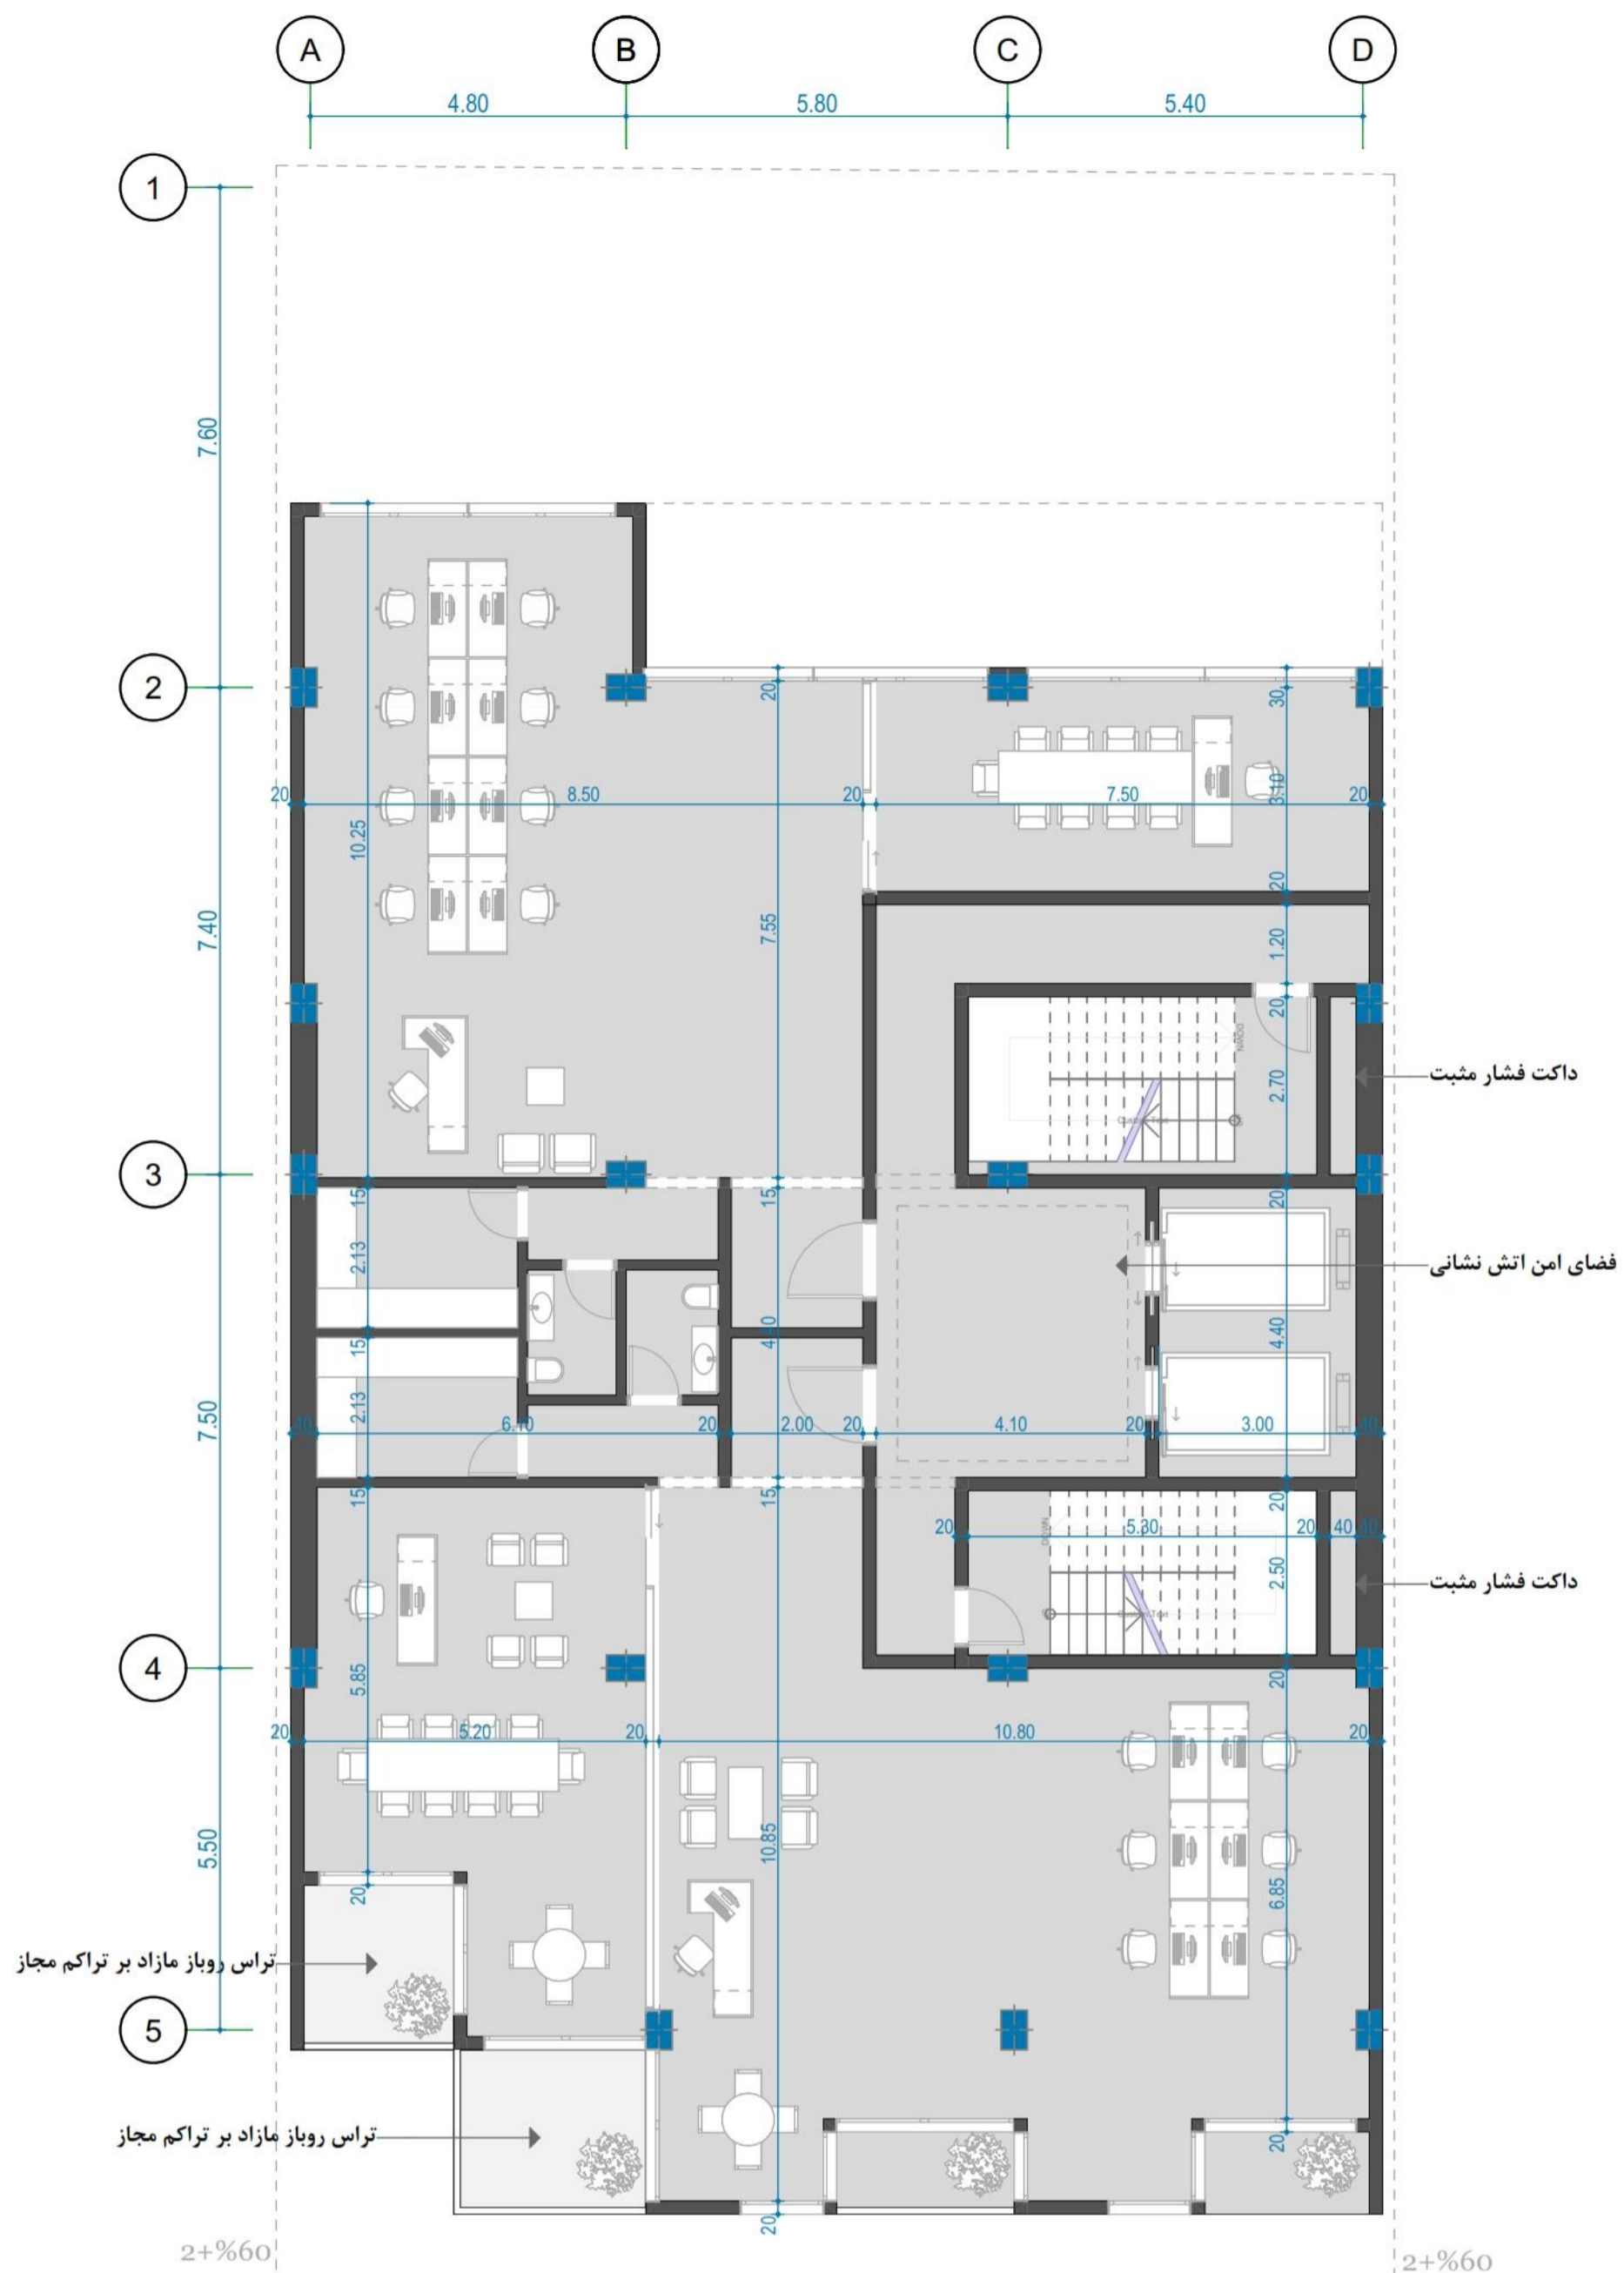


5th Floor

S=383.5 m²

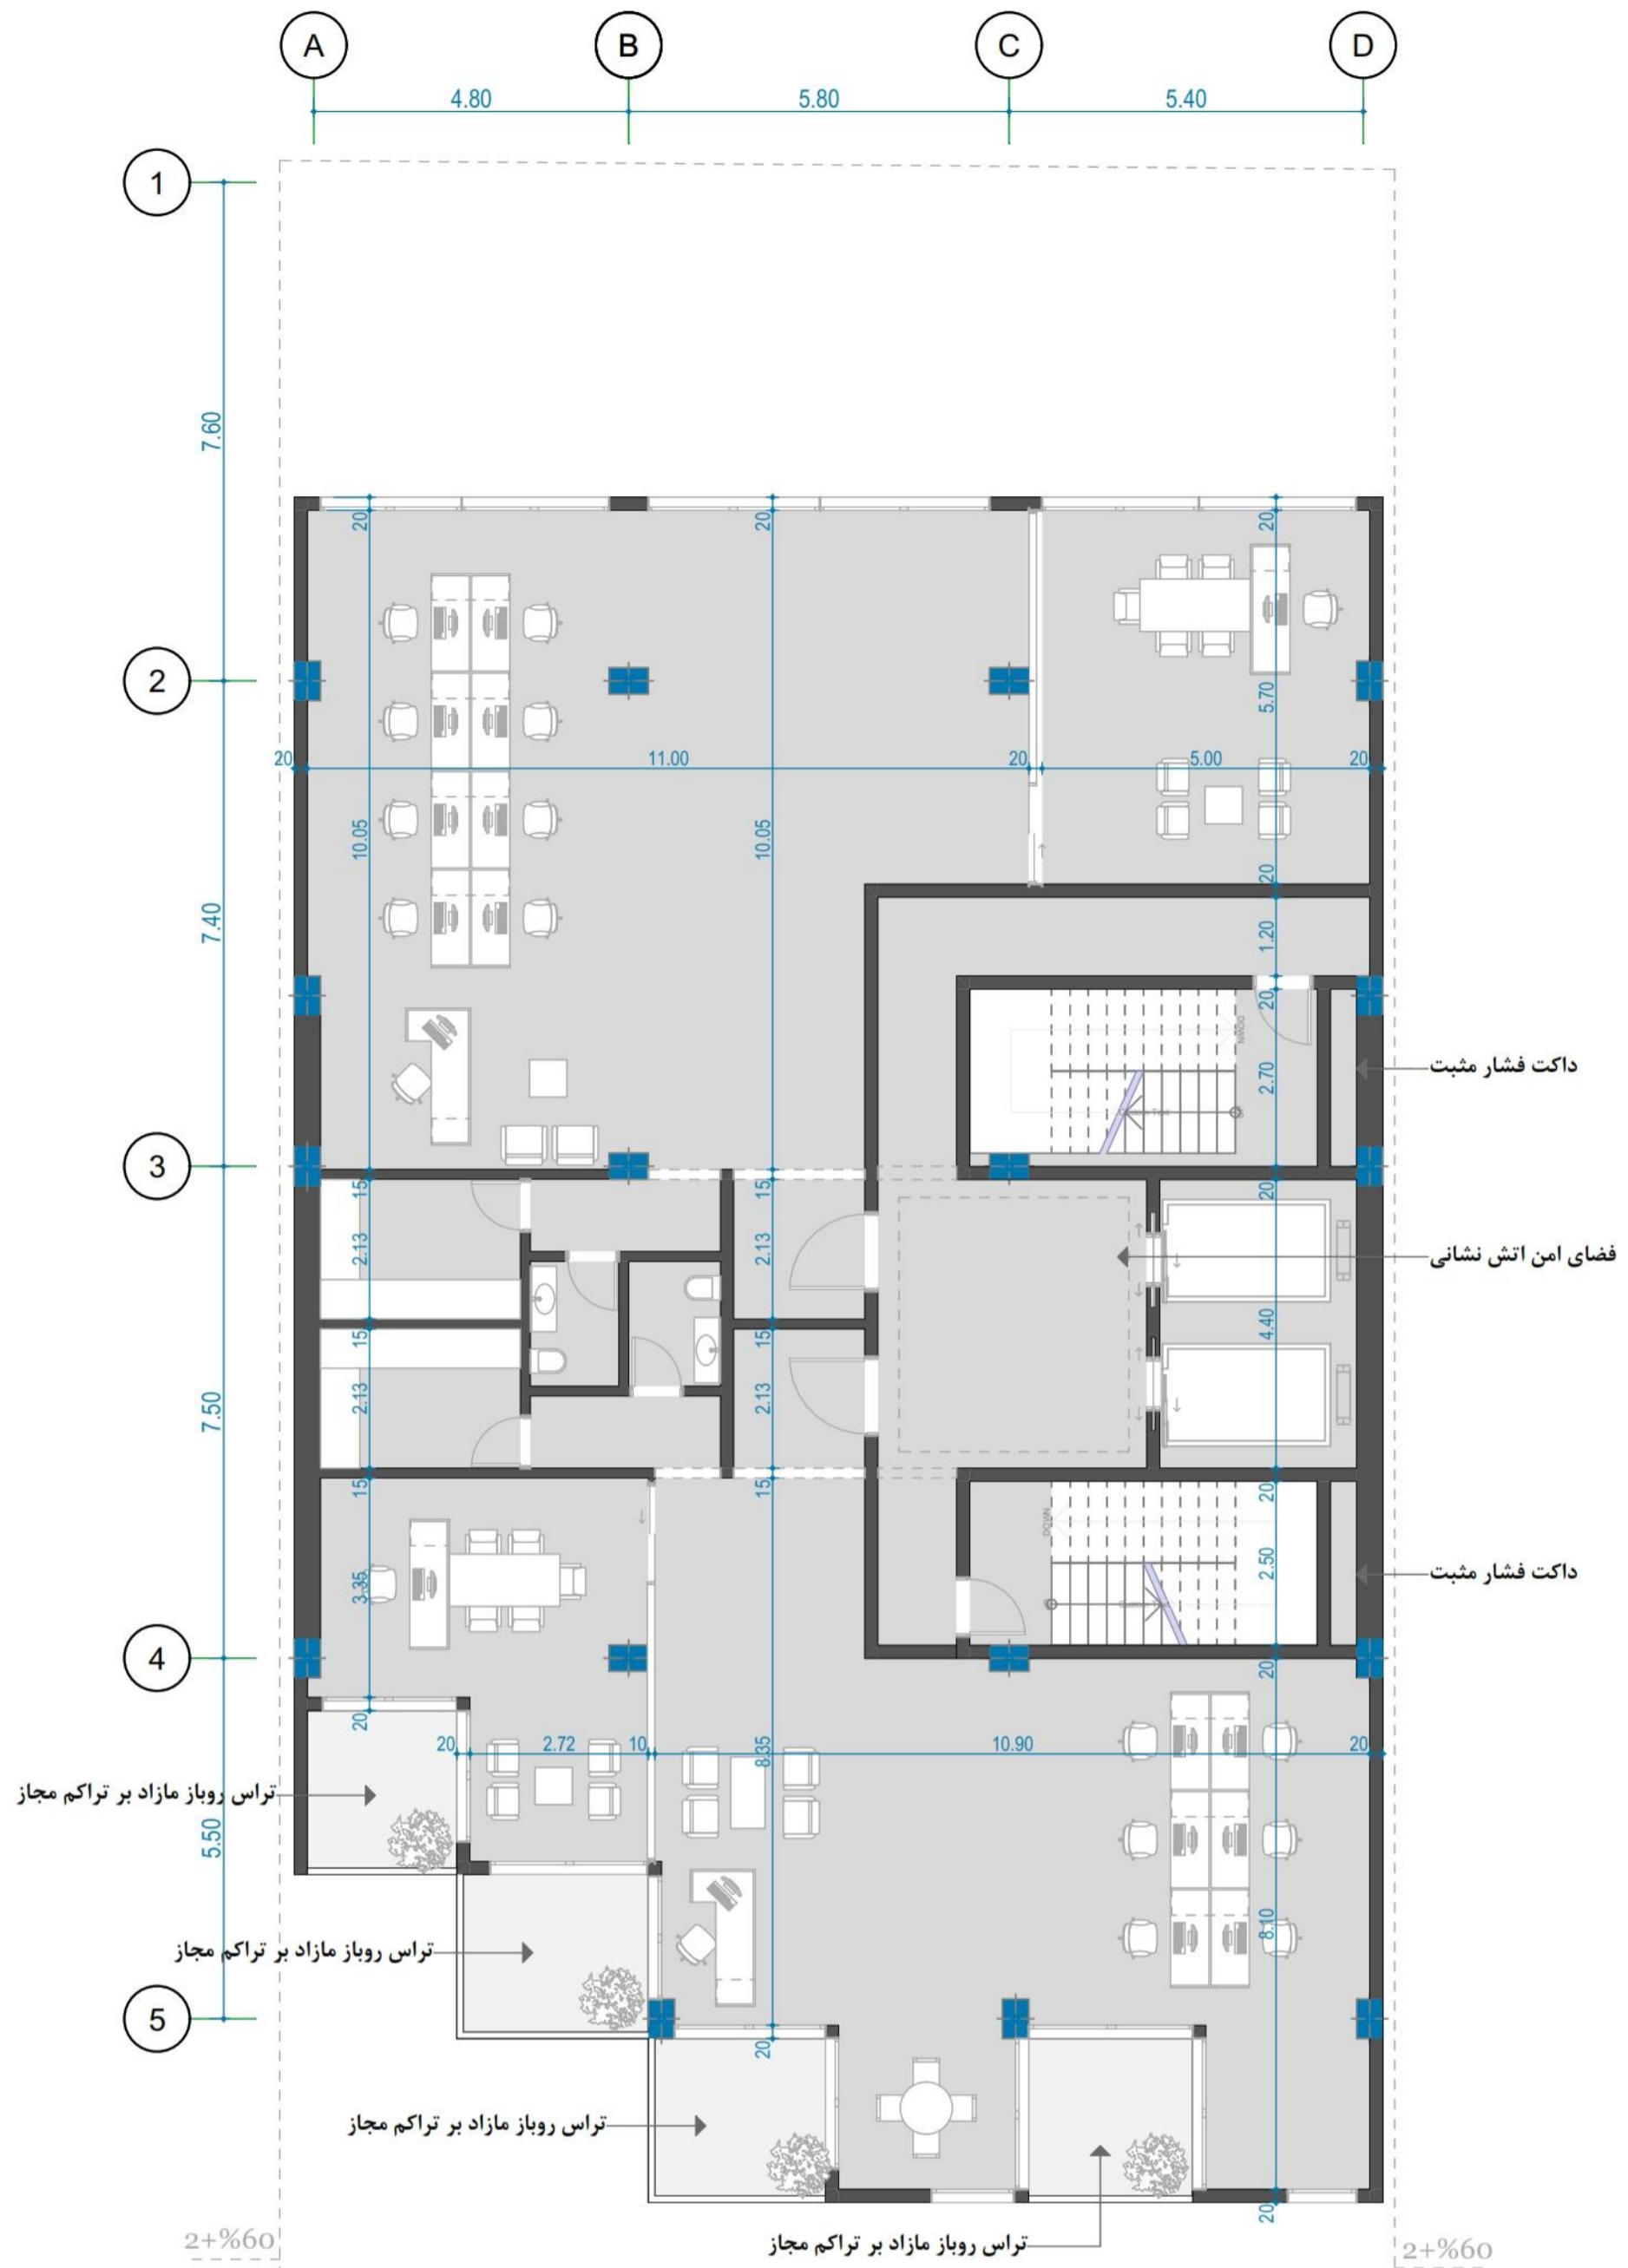

6th Floor

S=385.4 m²

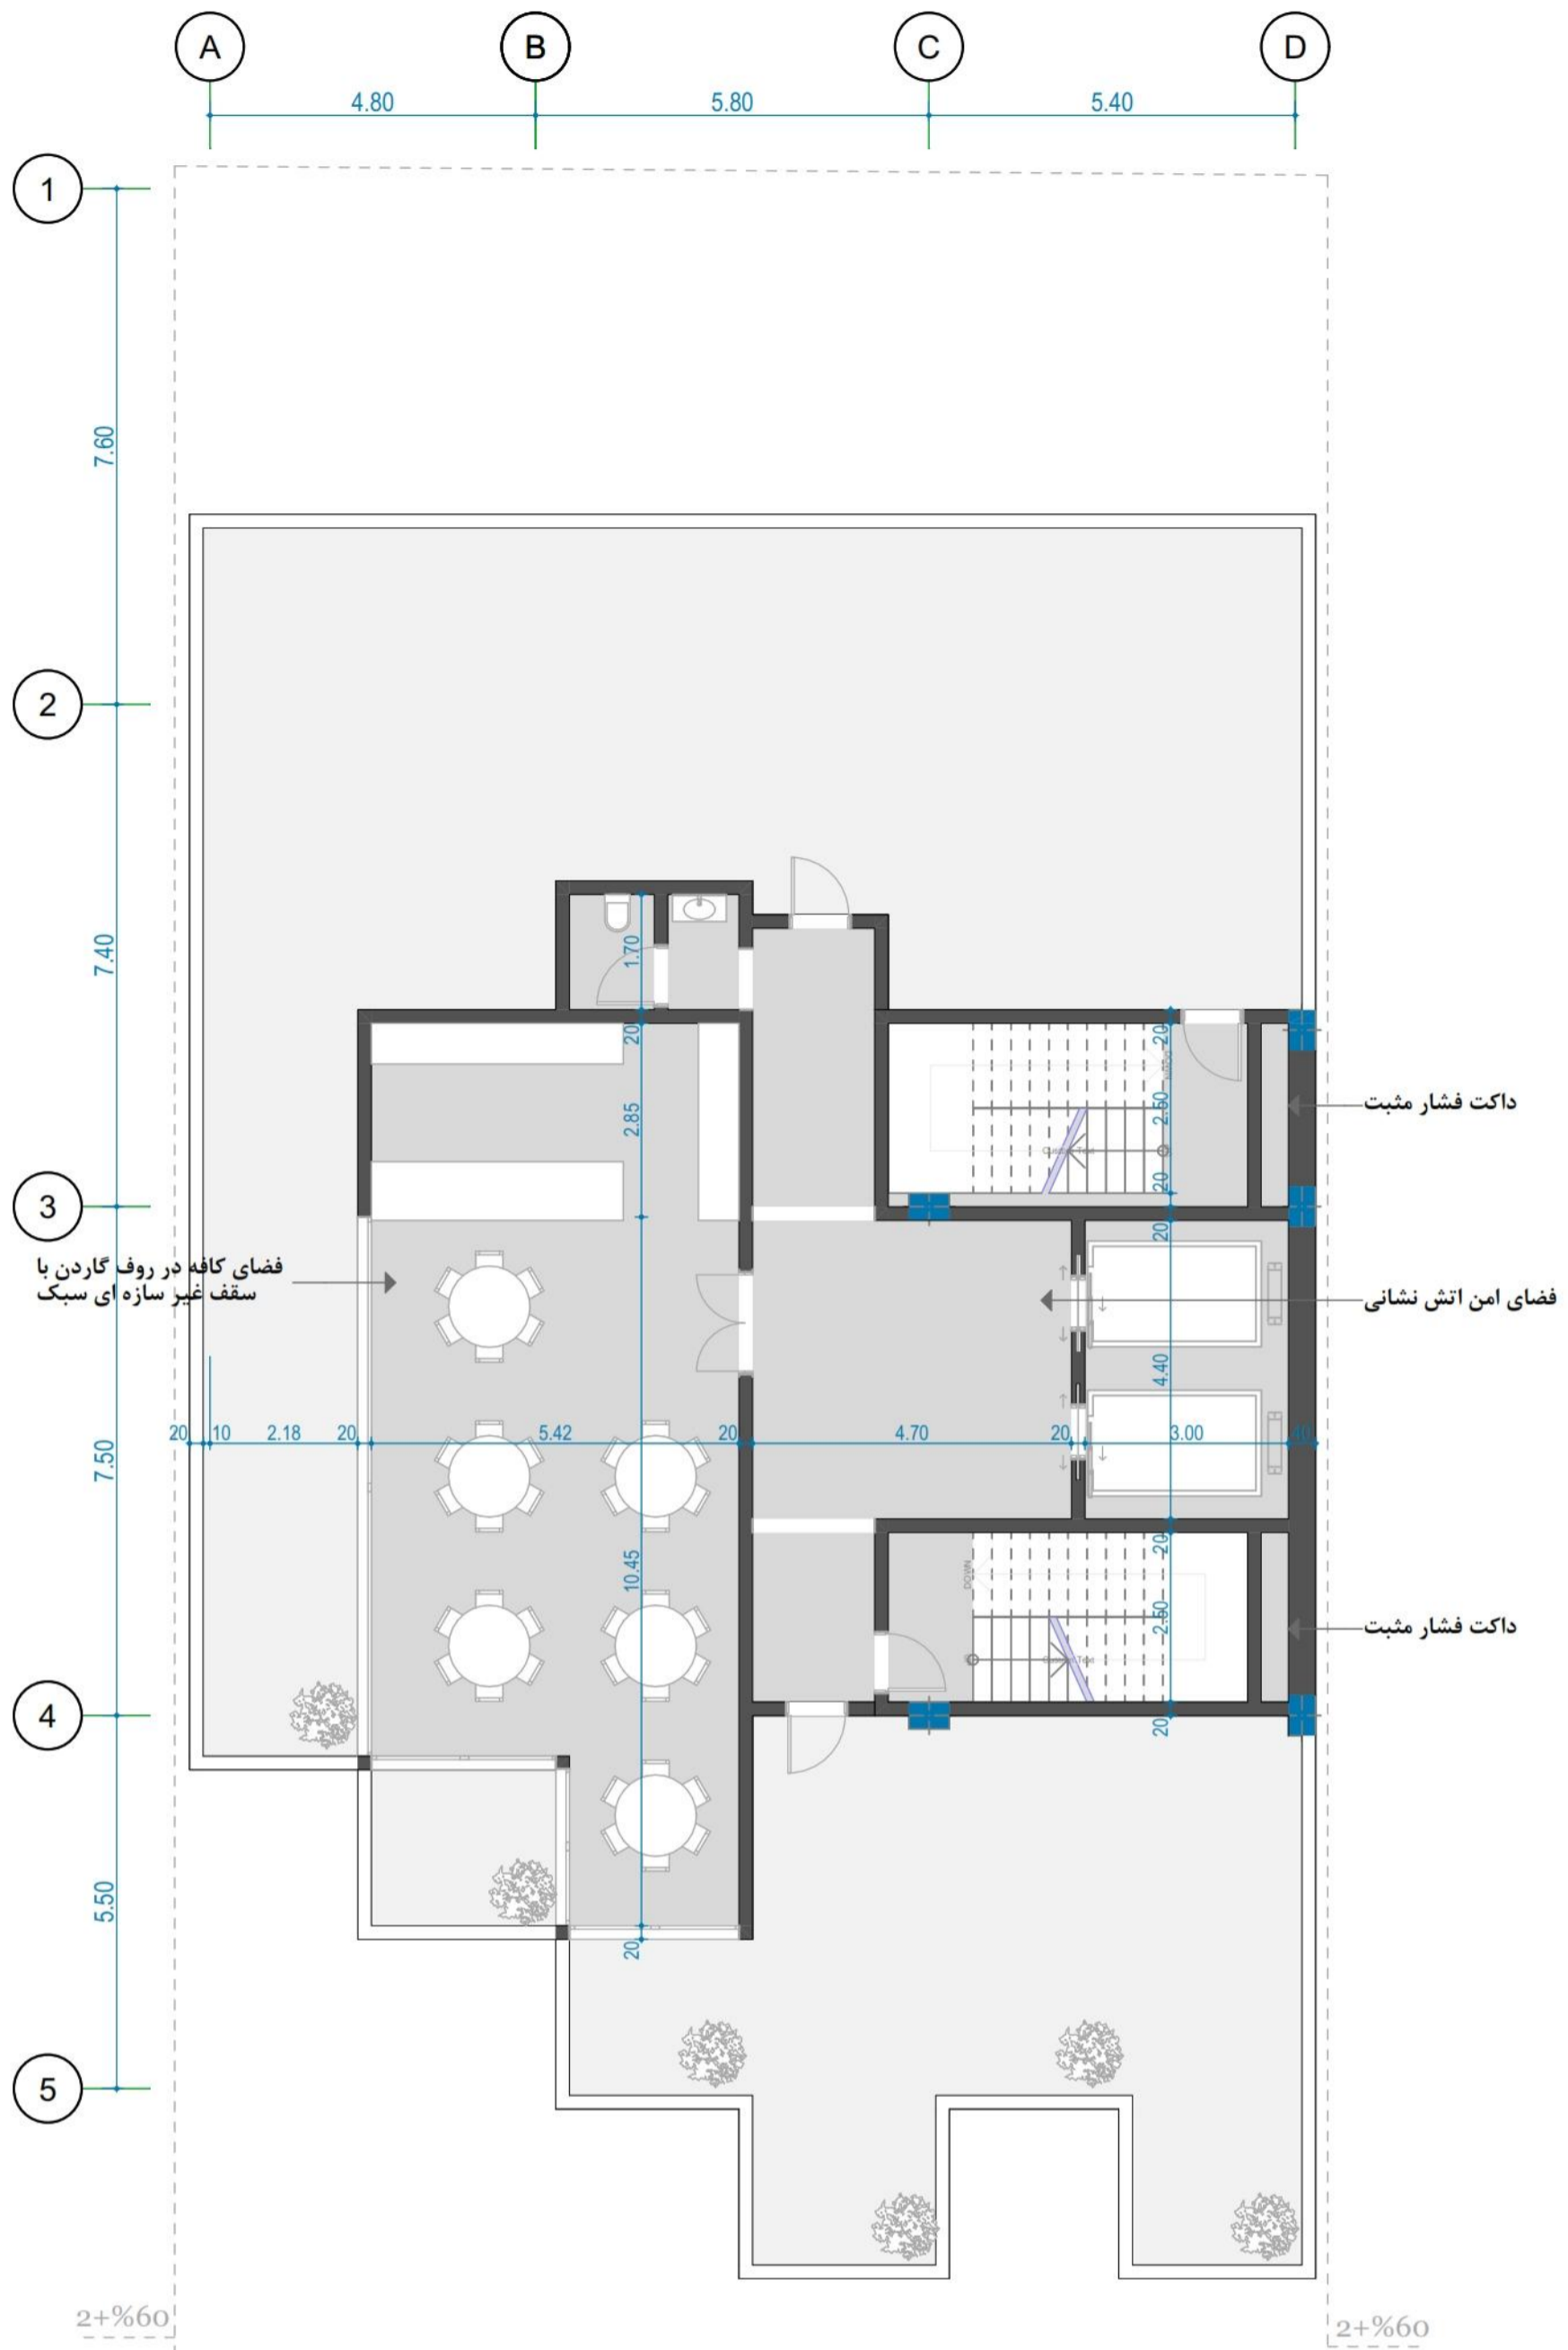

پلان طبقه بام















