




**-5 Basement Floor Plan**  
Scale: 1/100

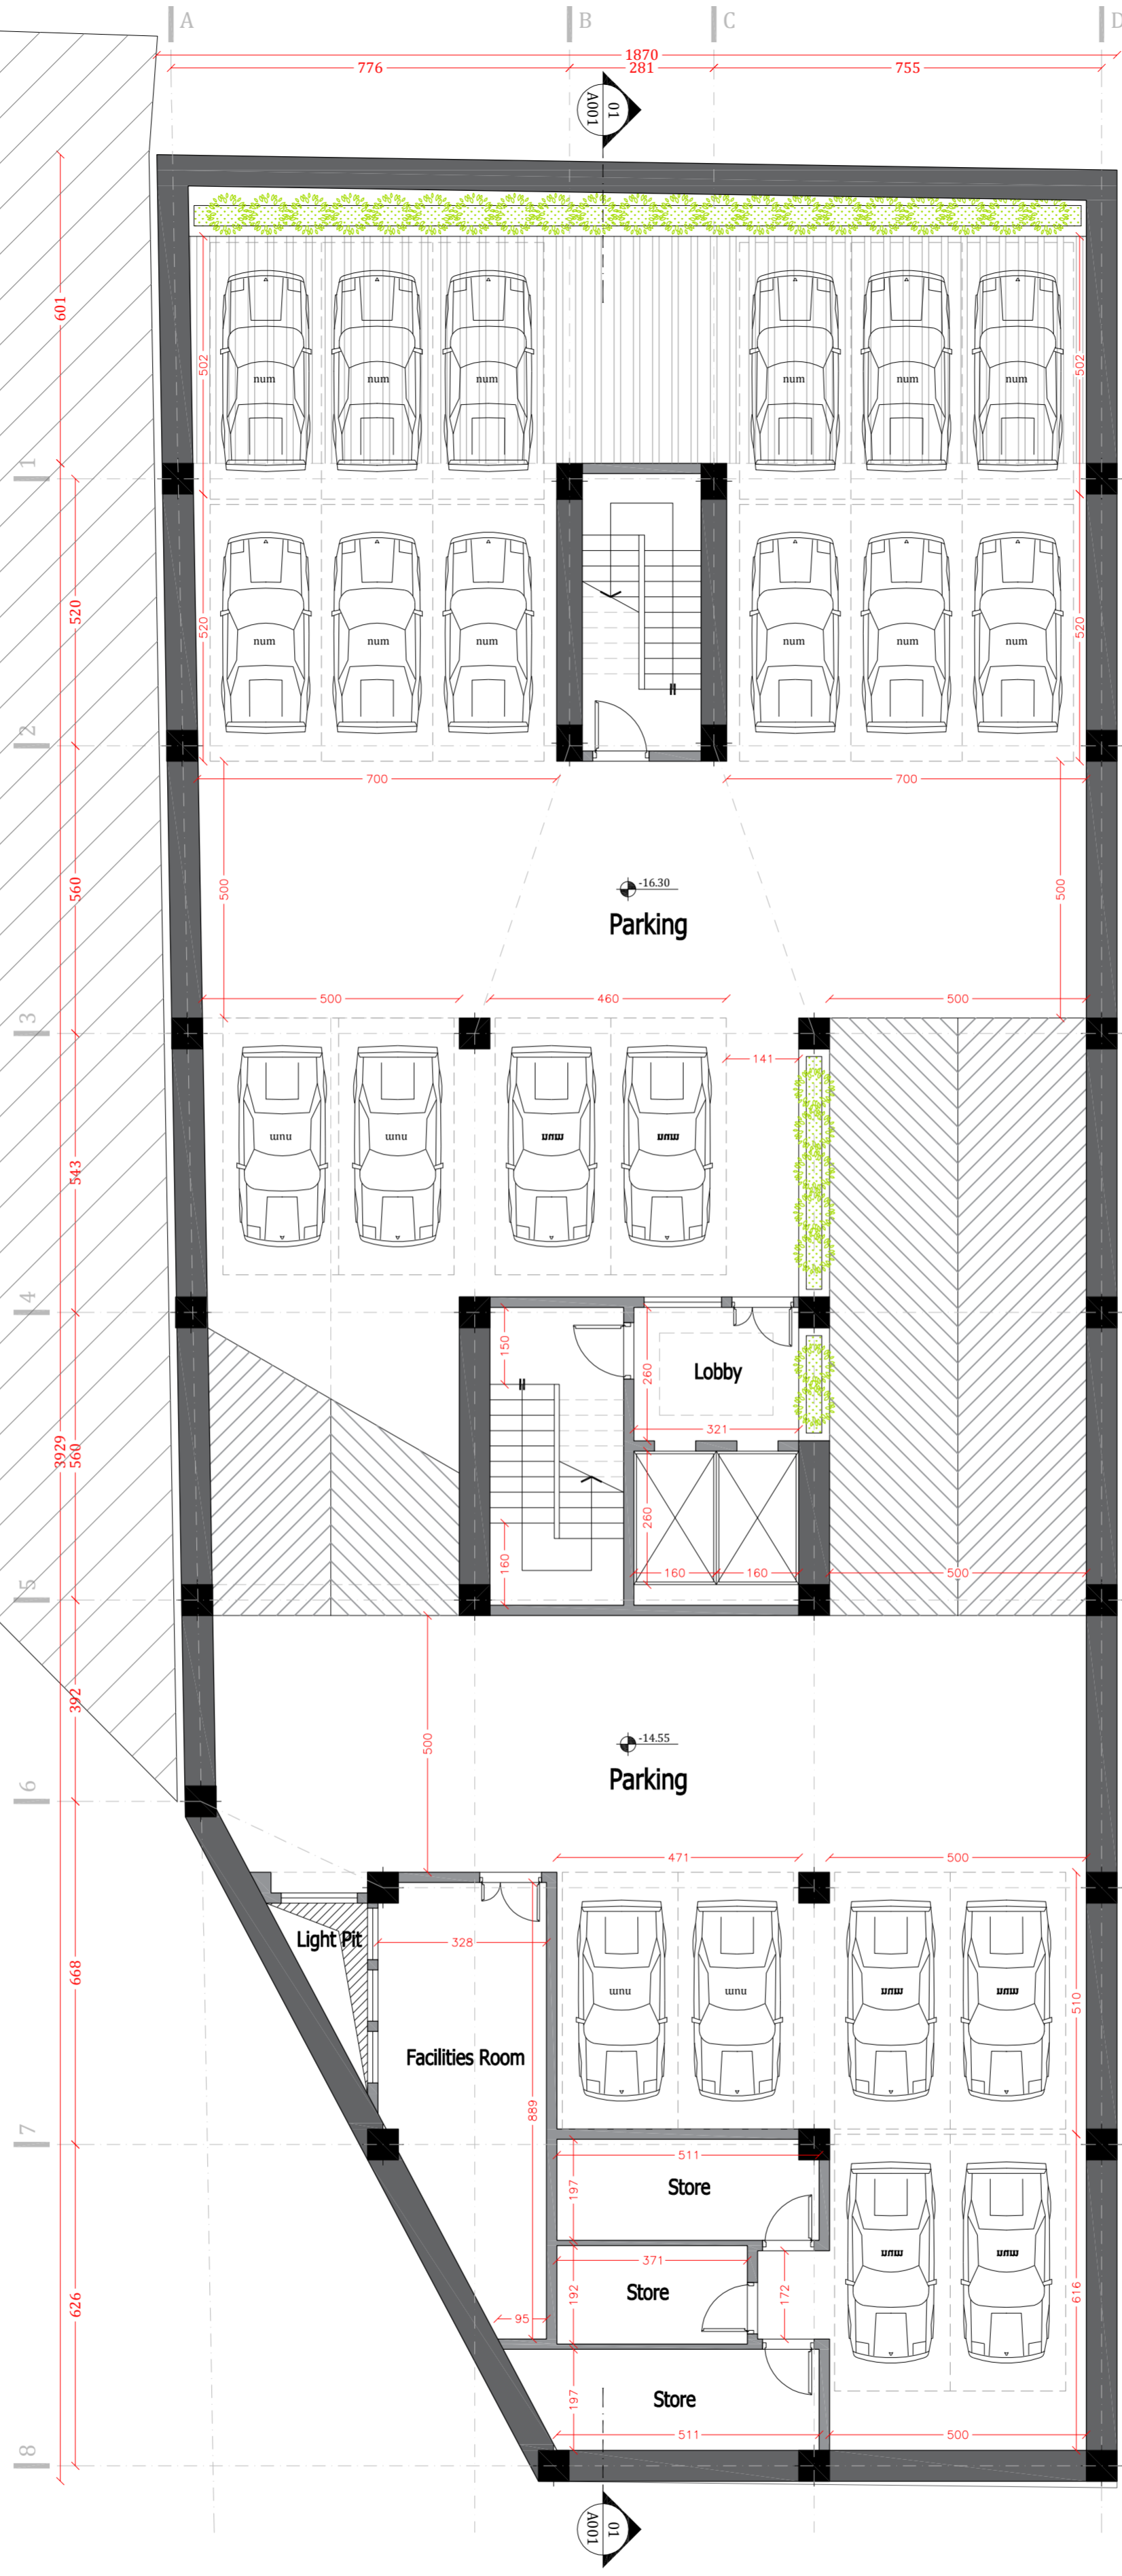


**-3 & -4 Basement Floor Plan**  
Scale: 1/100

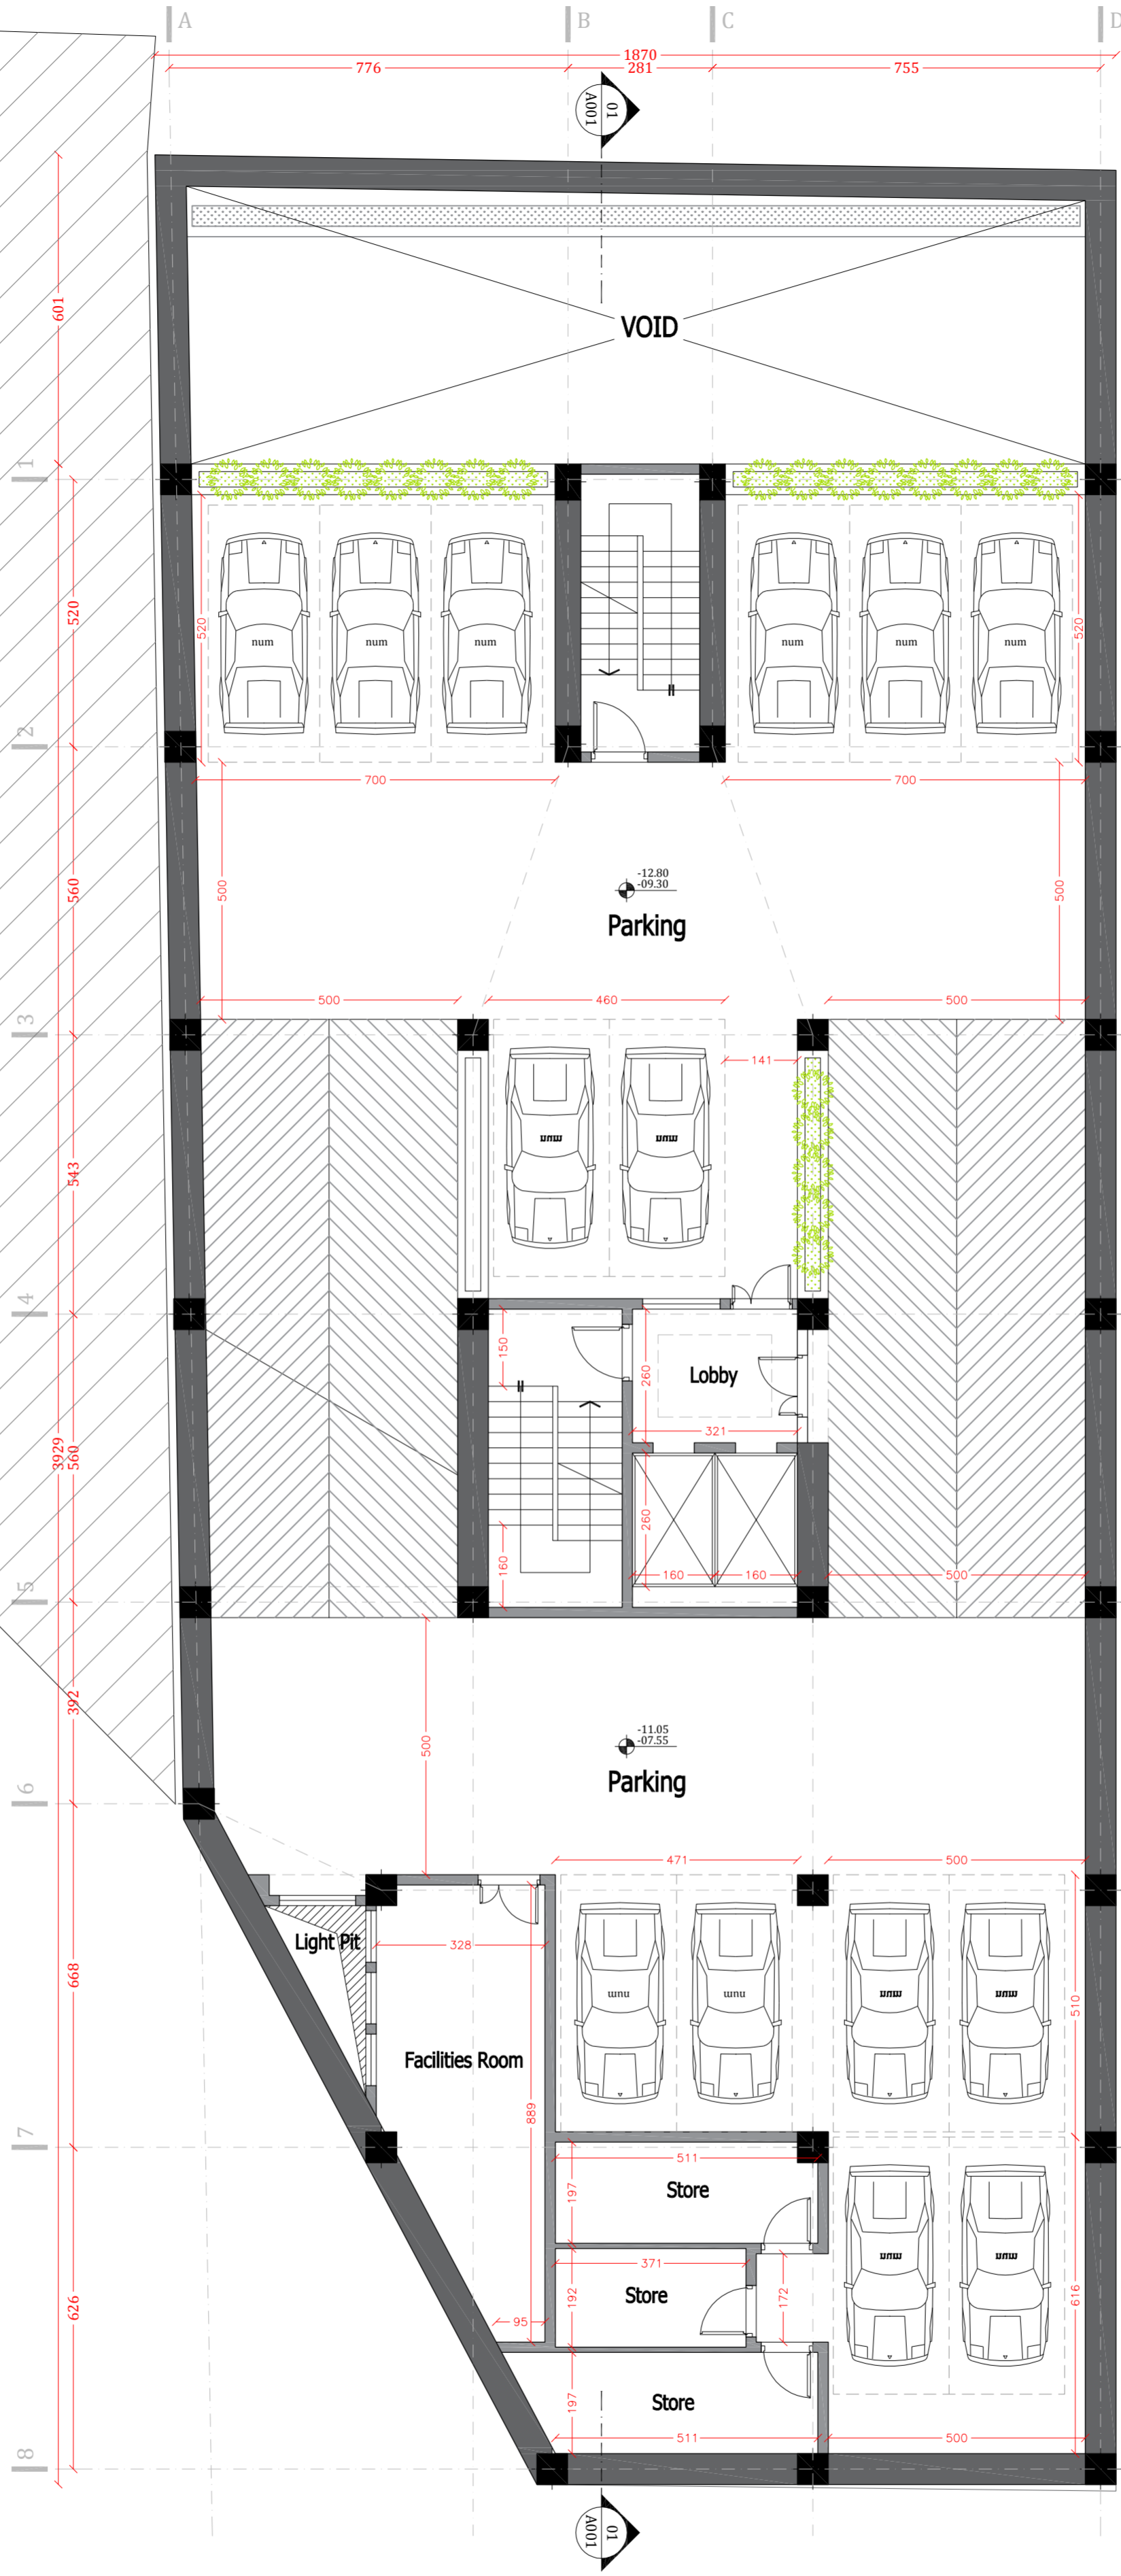


**-2 Basement Floor Plan**  
Scale: 1/100

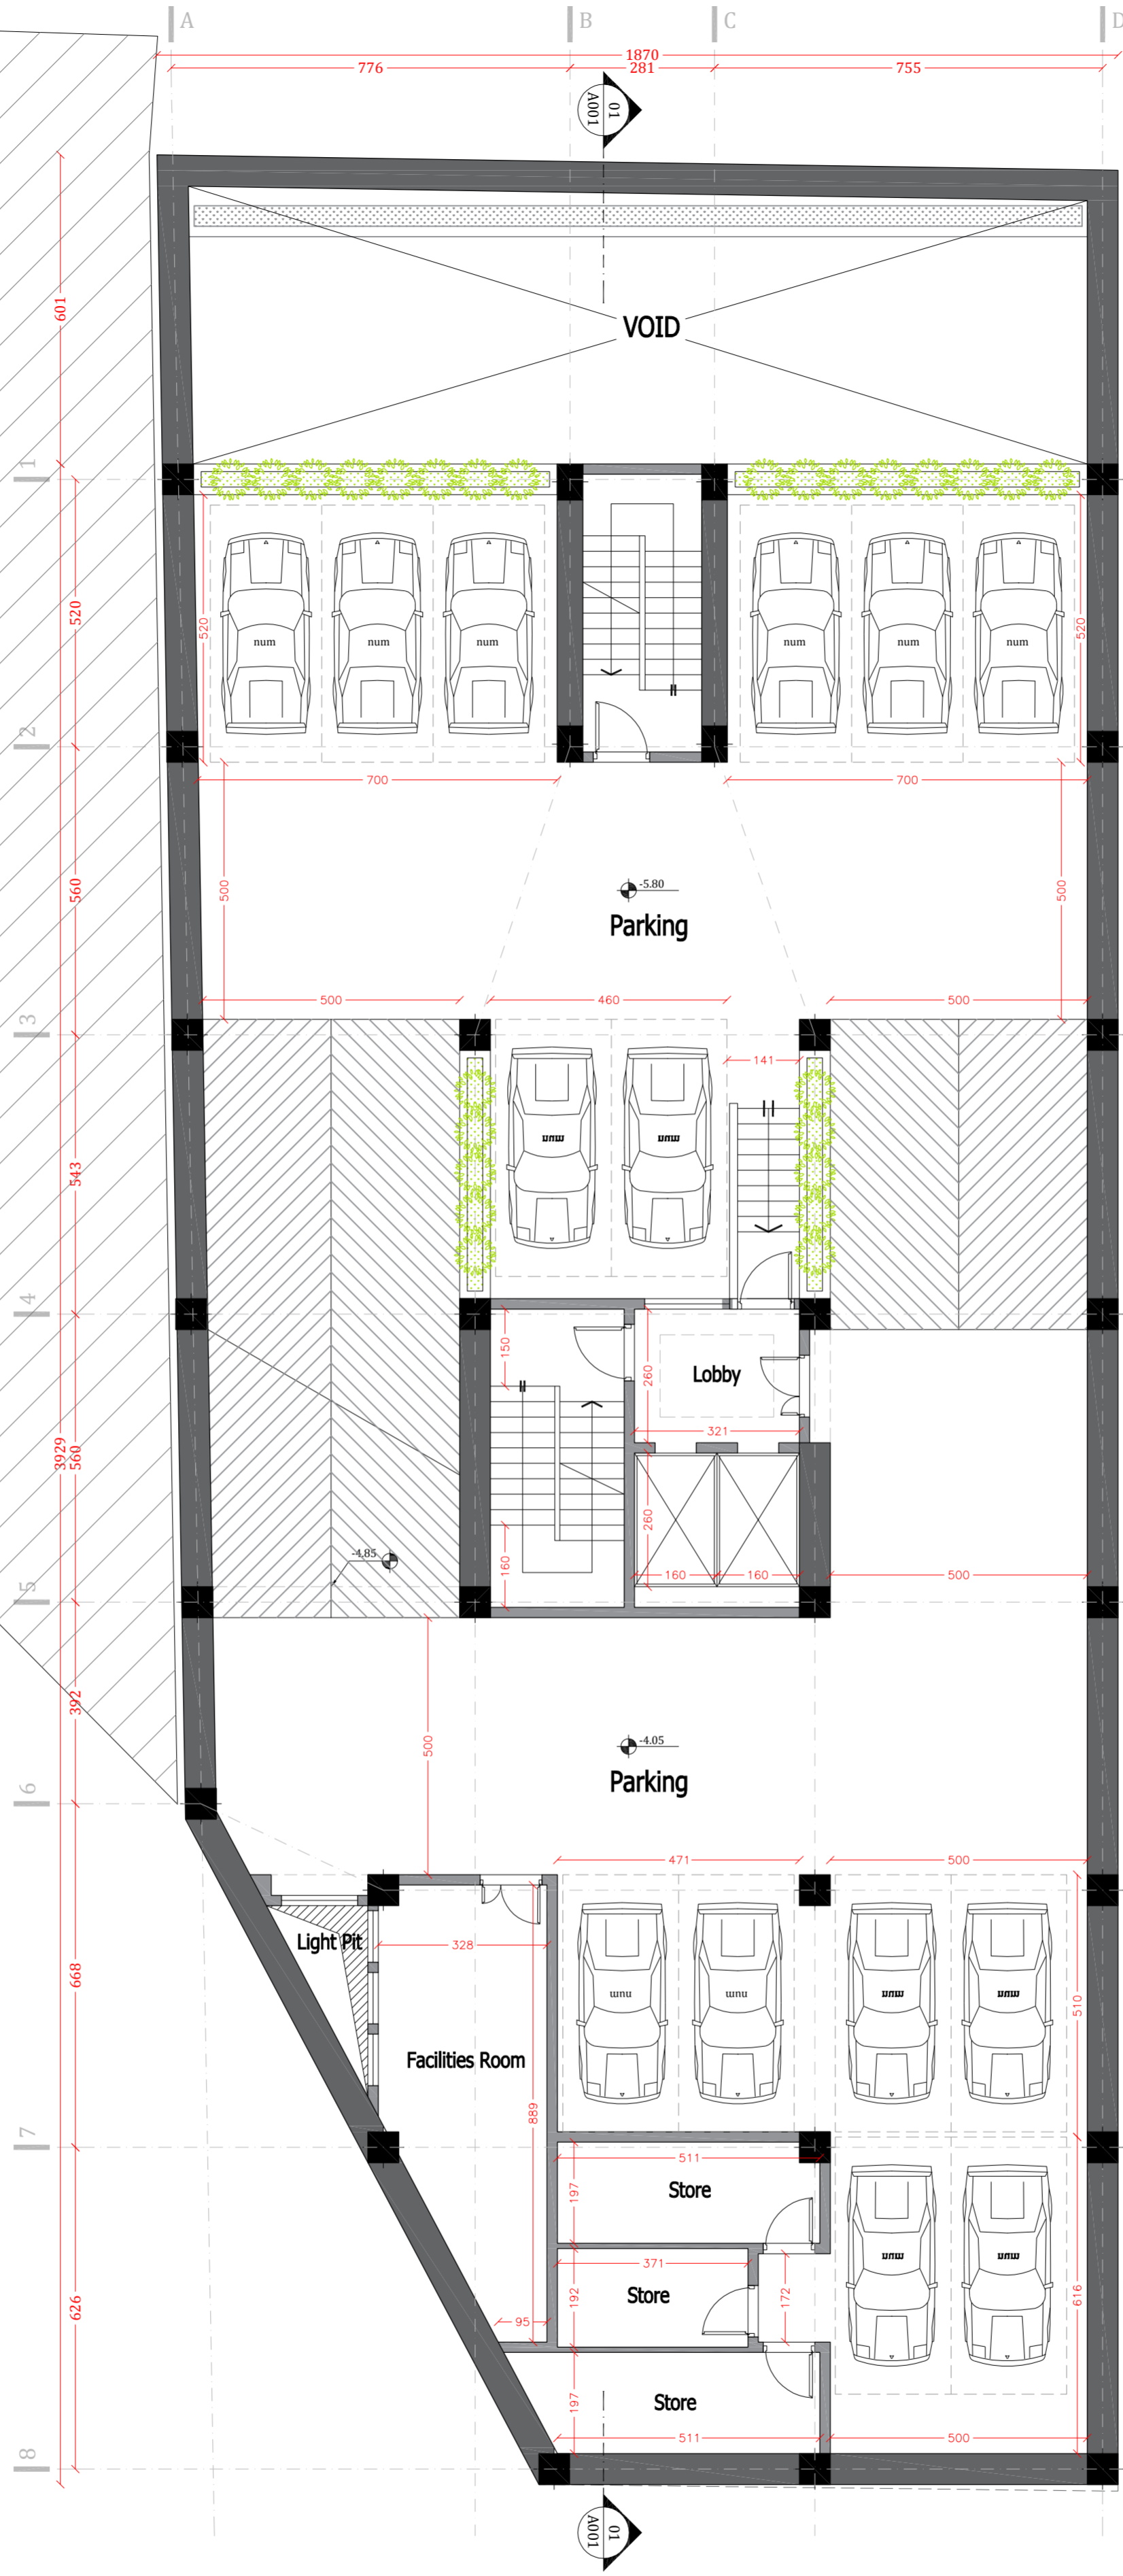


**-1 Basement Floor Plan**  
Scale: 1/100

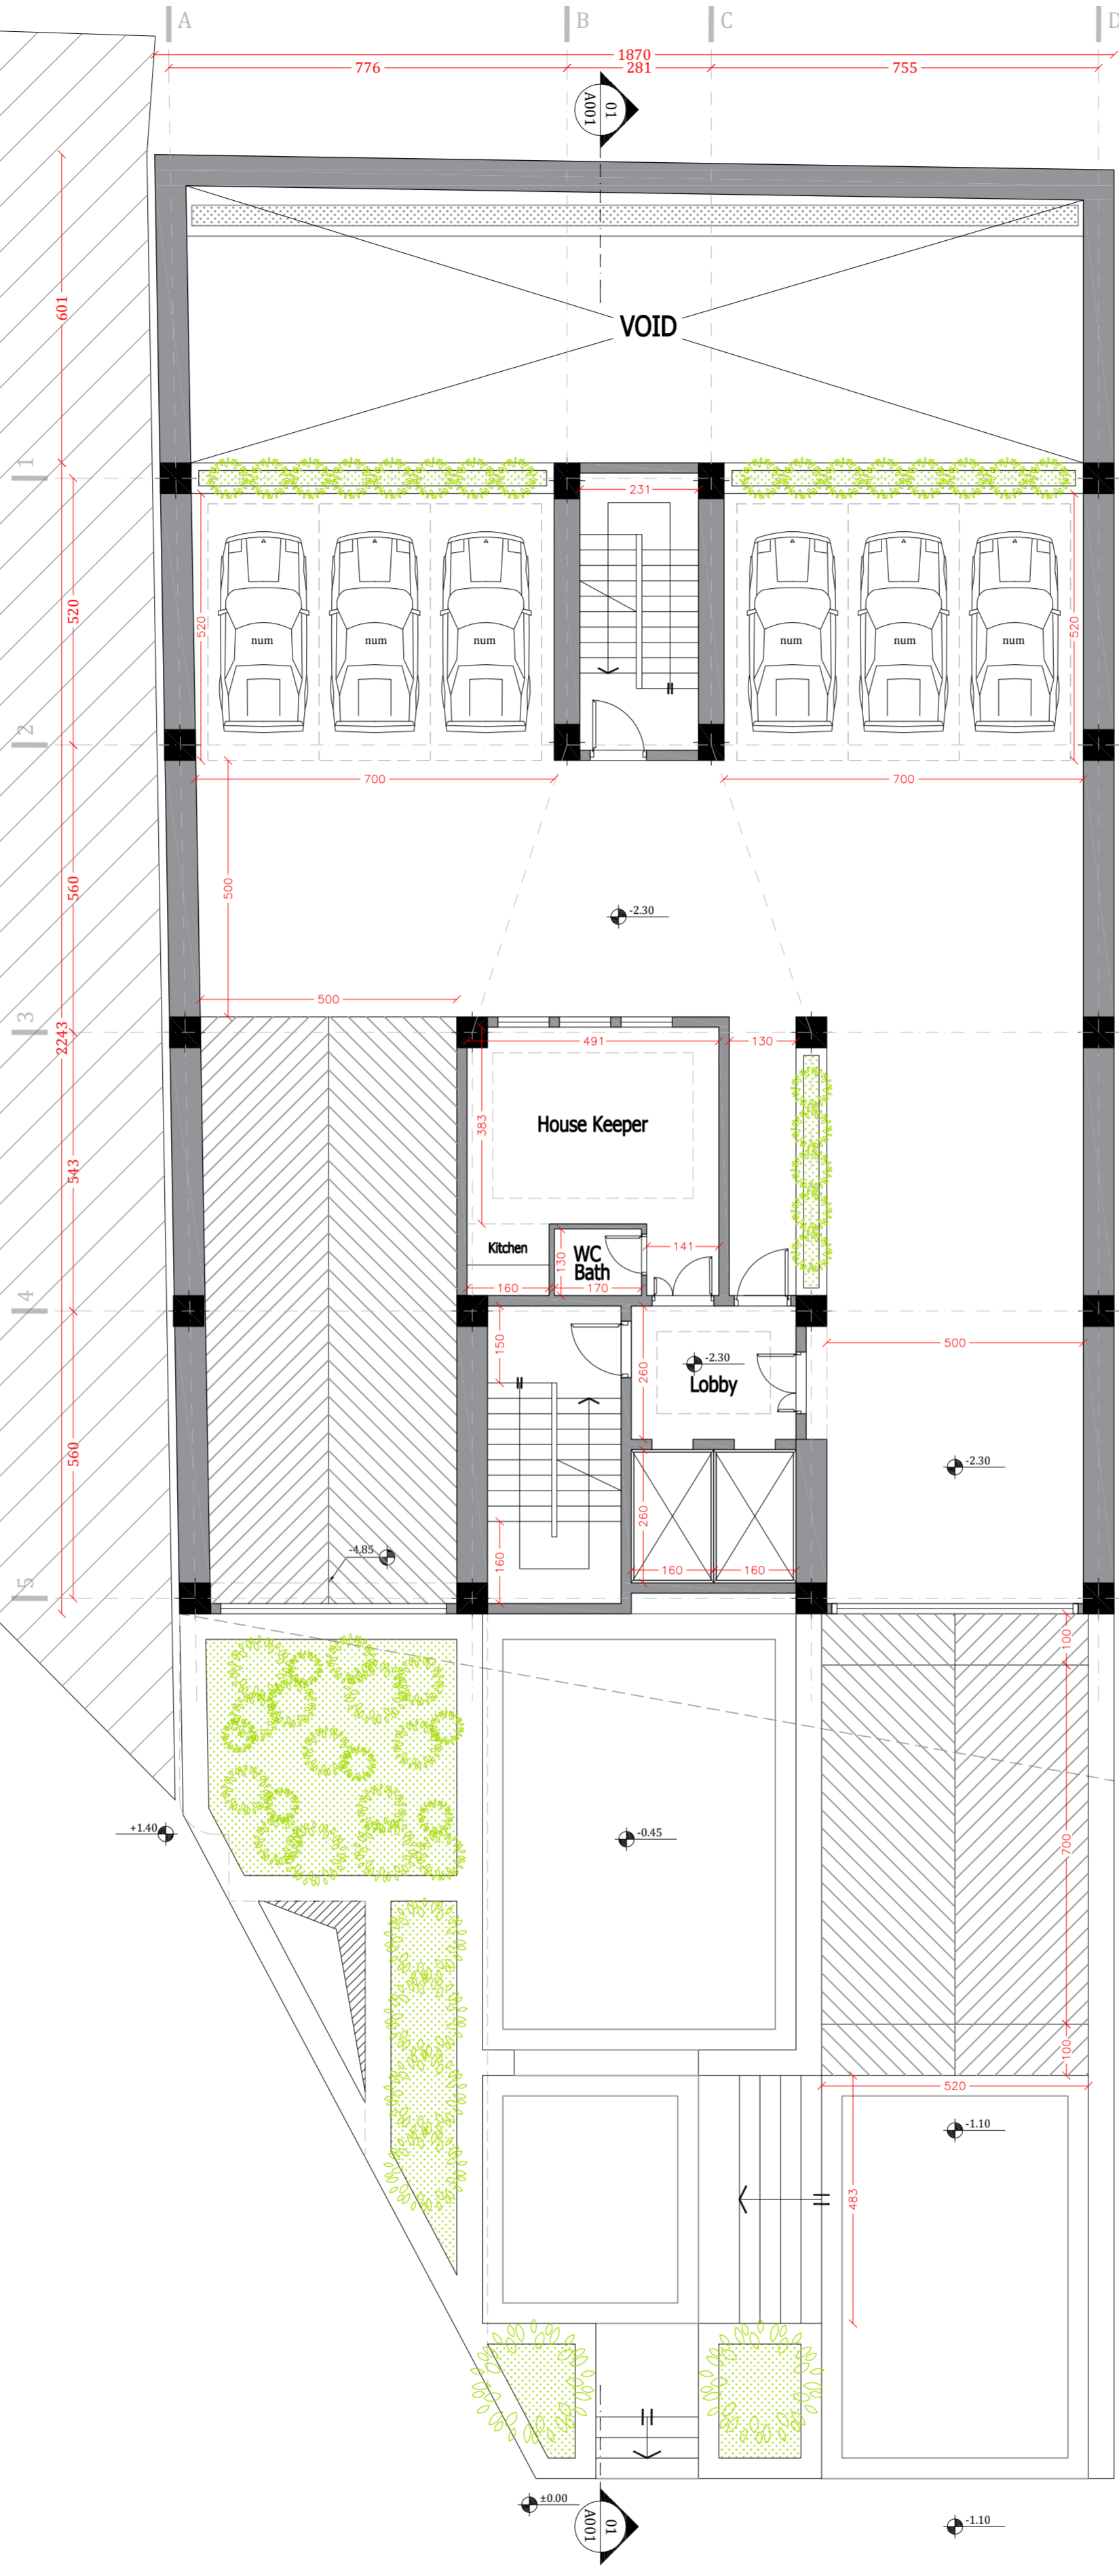


Ground Floor Plan  
Scale: 1/100

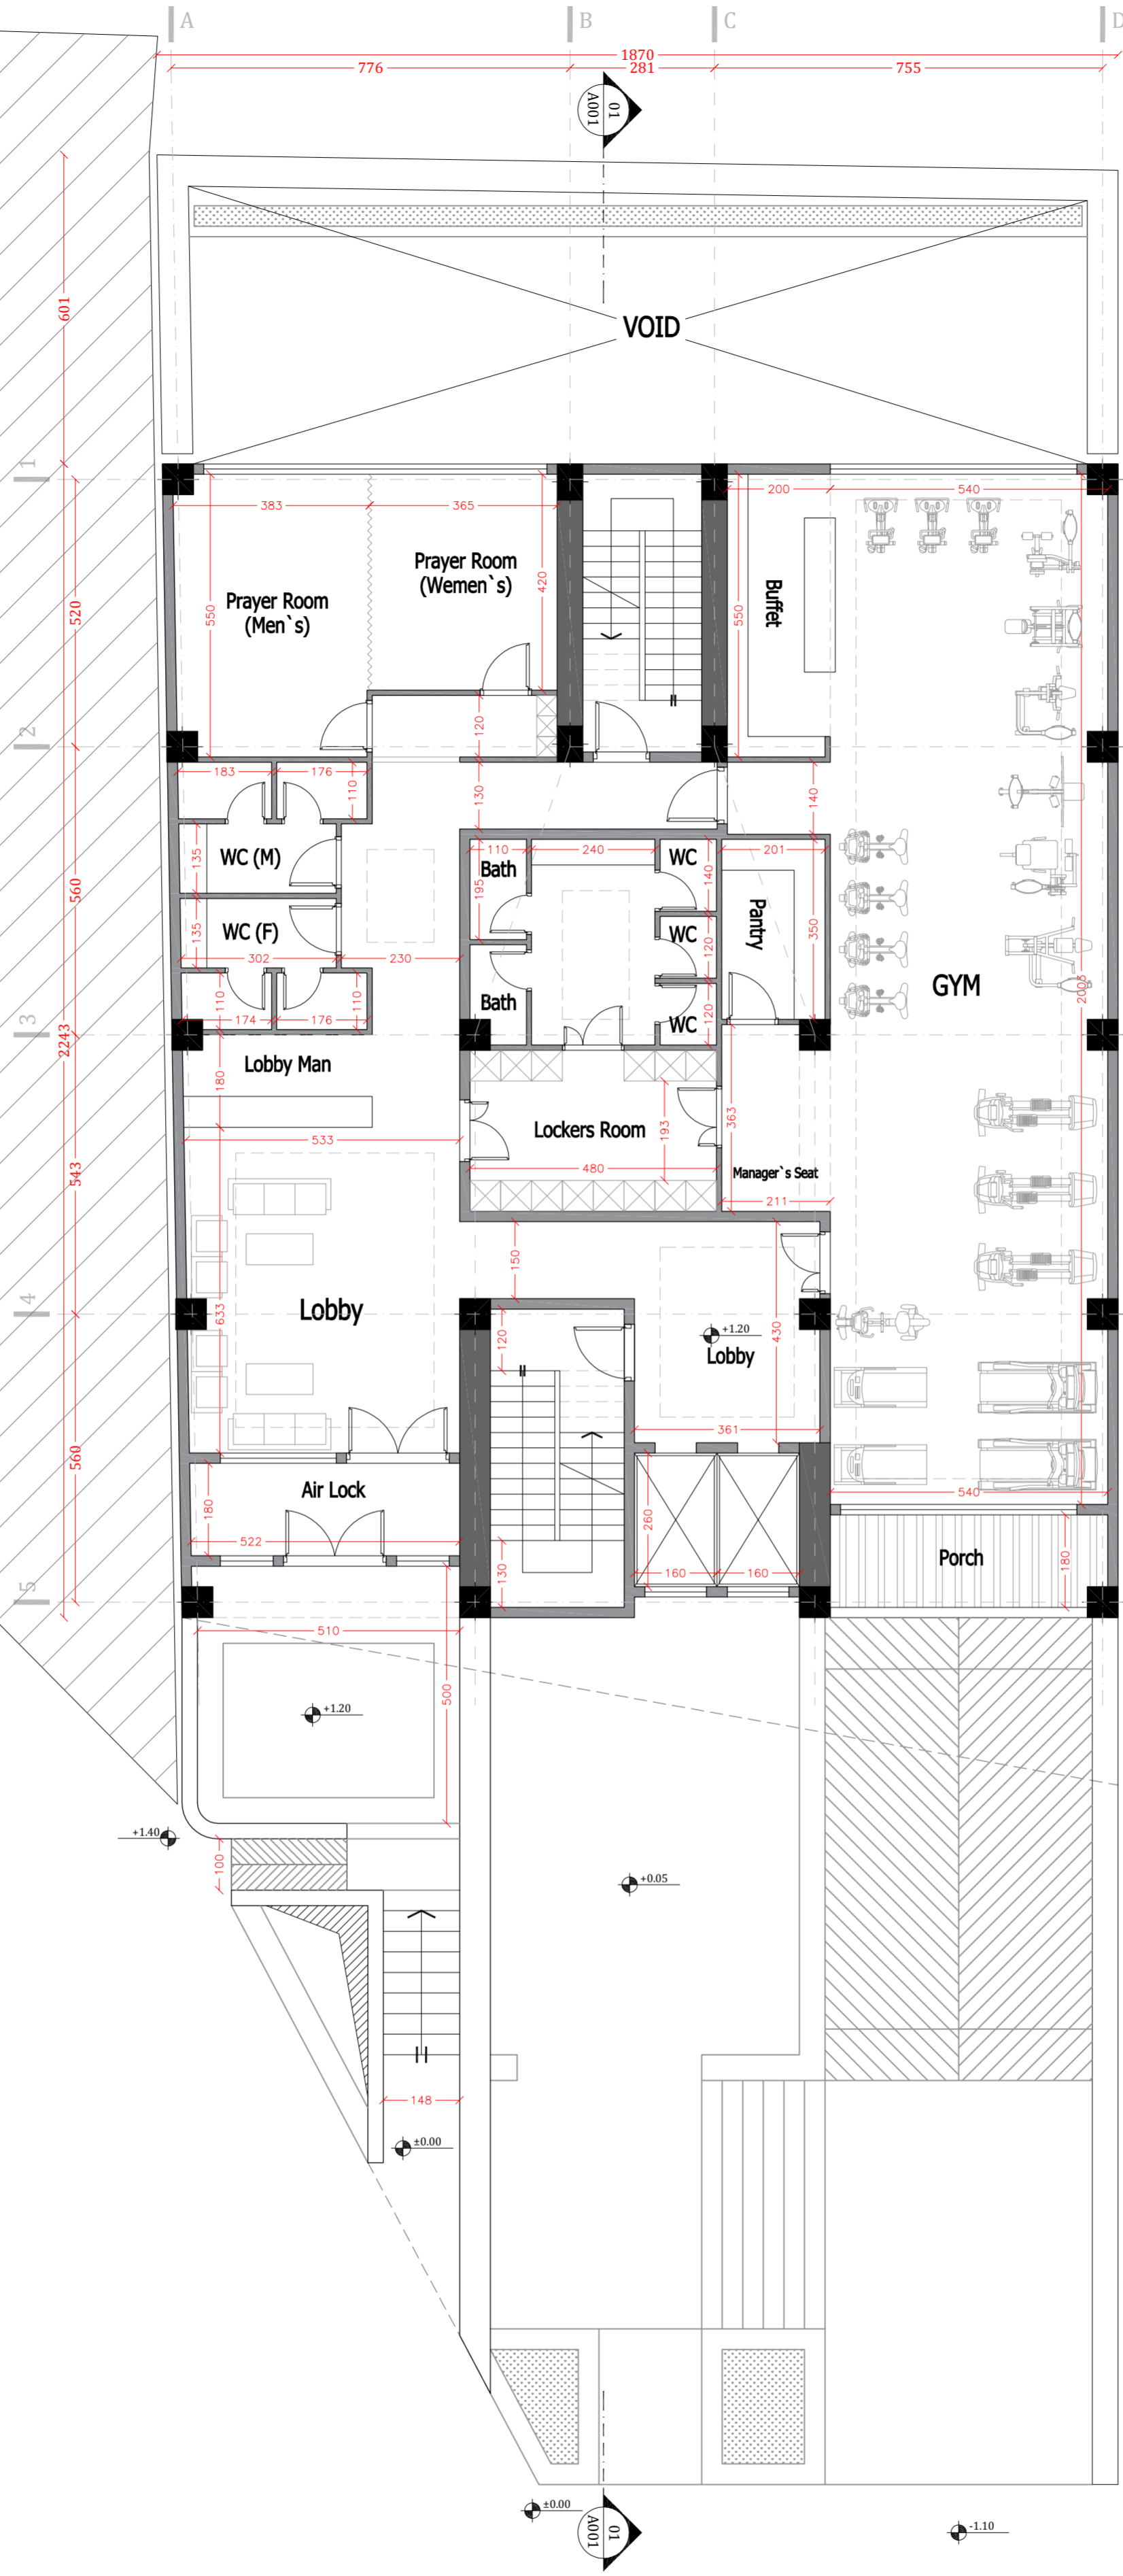

**First Floor Plan**  
Scale: 1/100

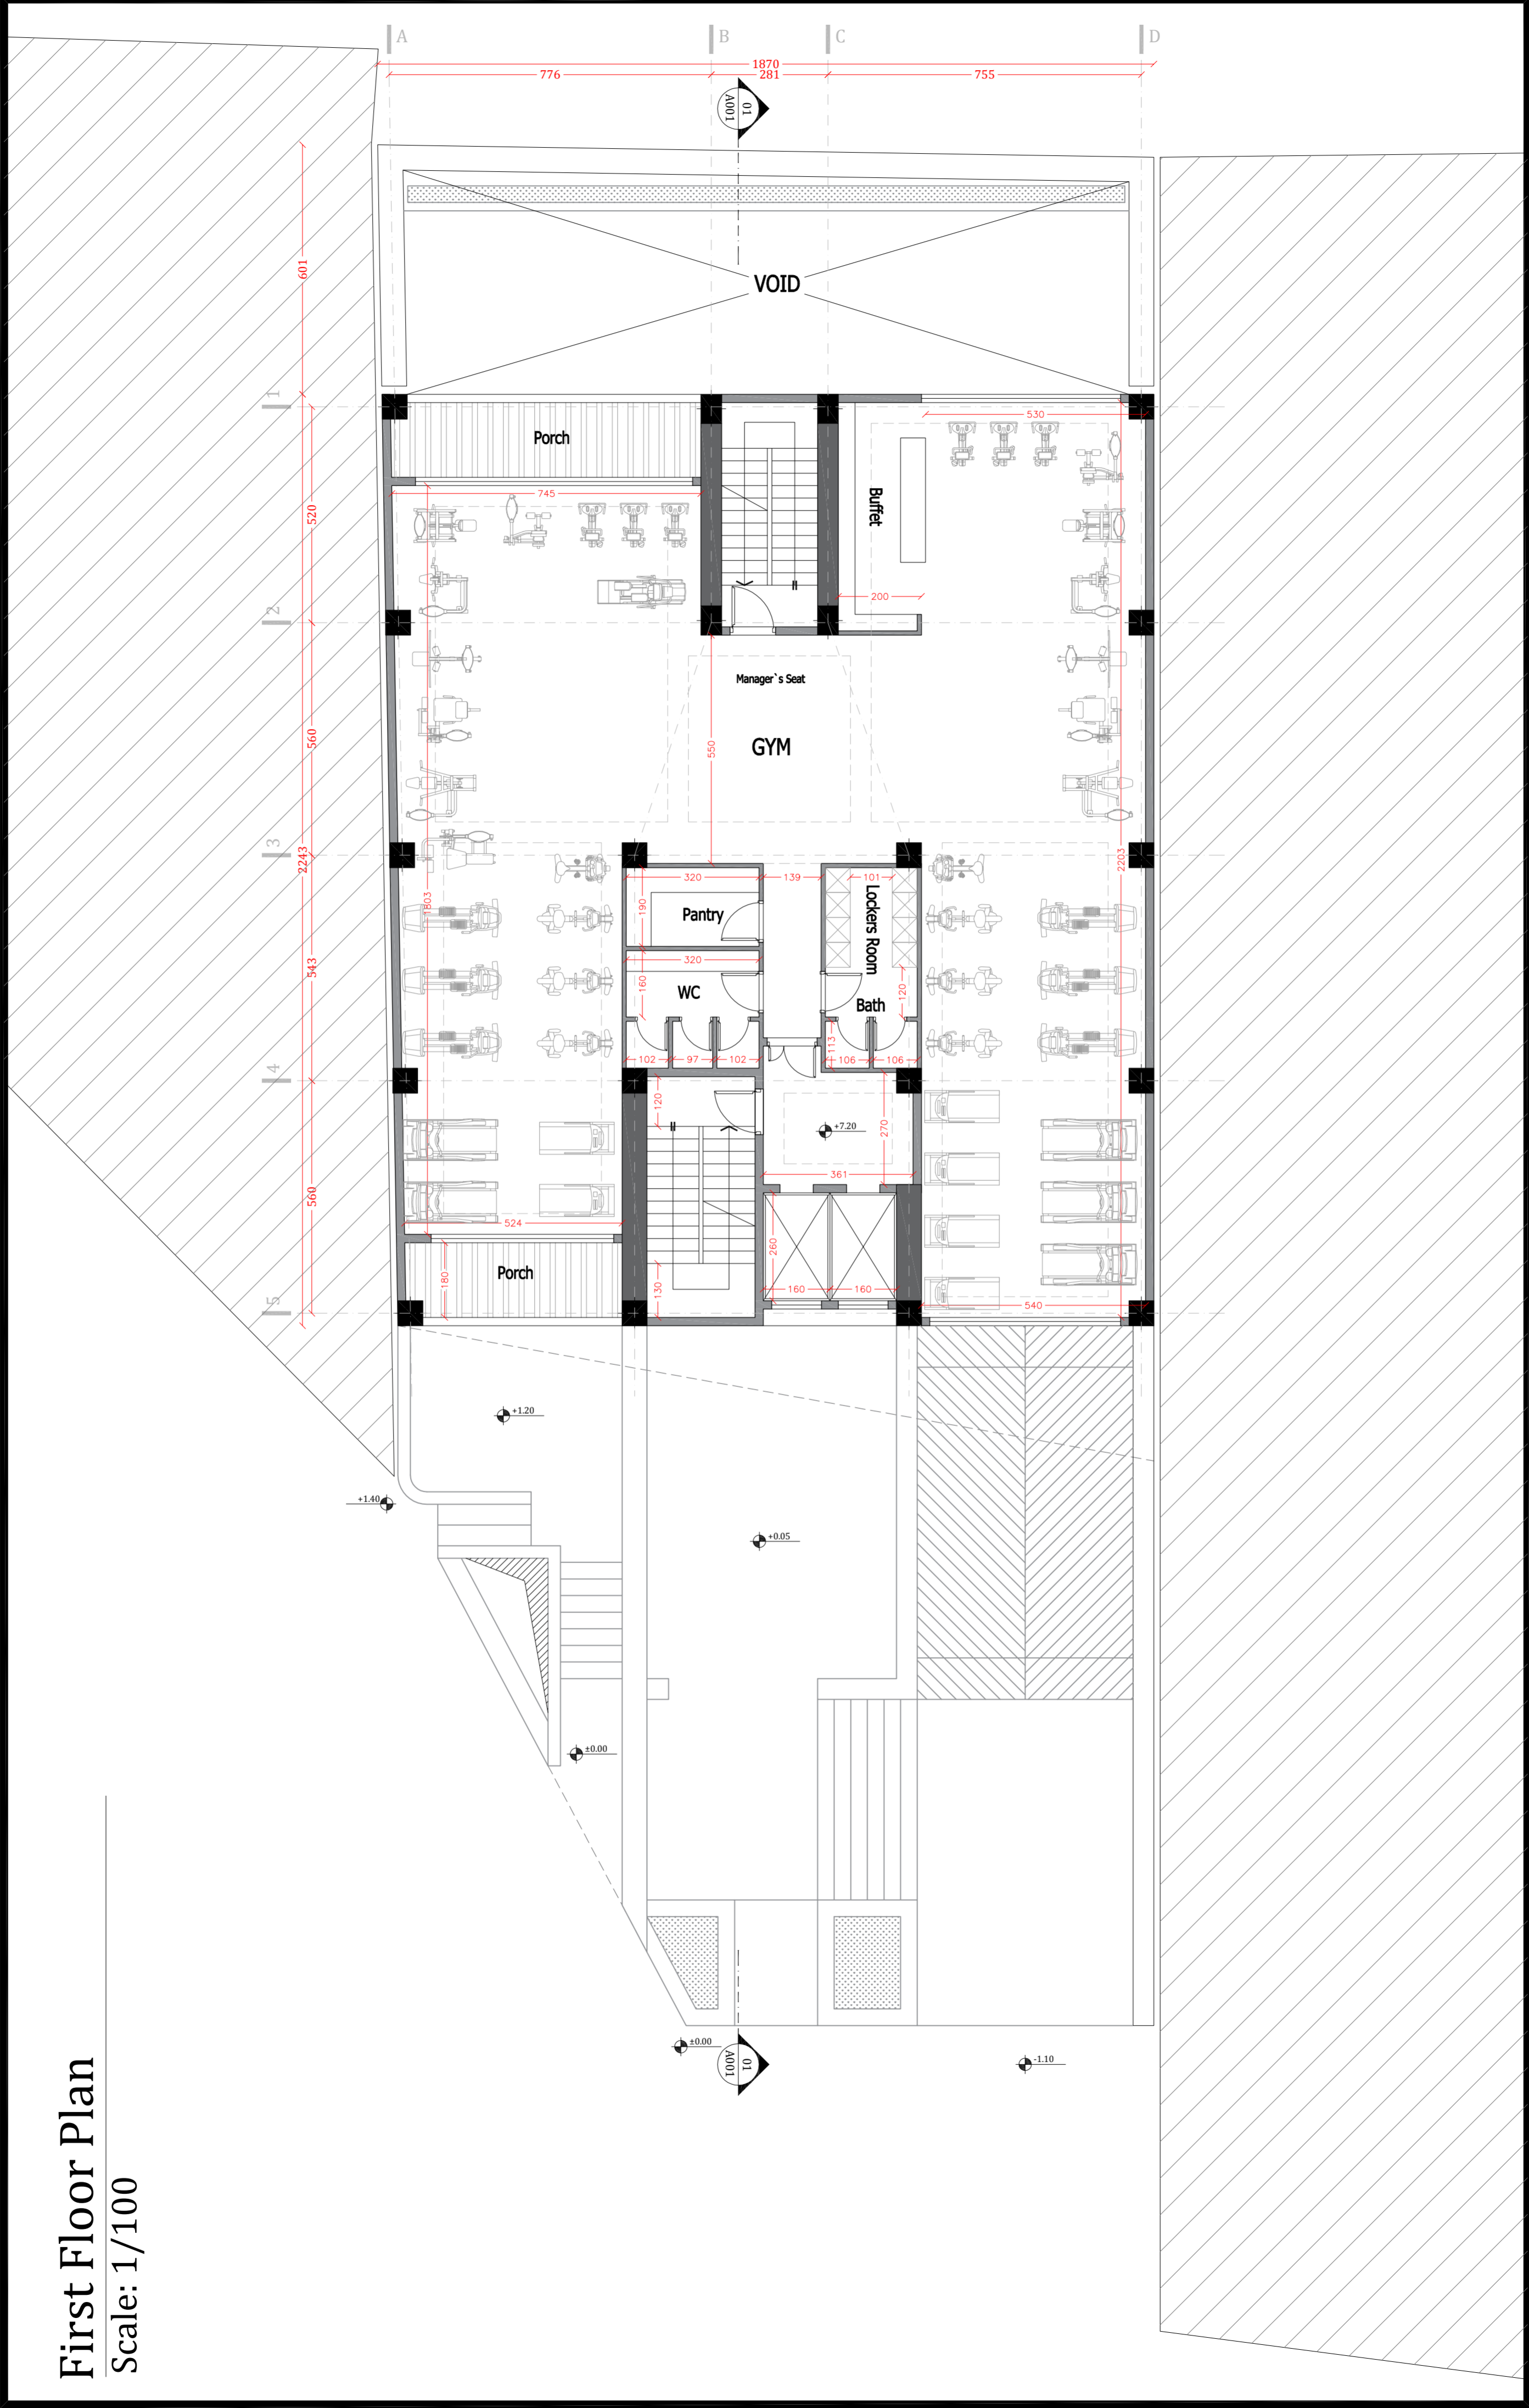


2 & 4 & 6 Floors Plan  
Scale: 1/100

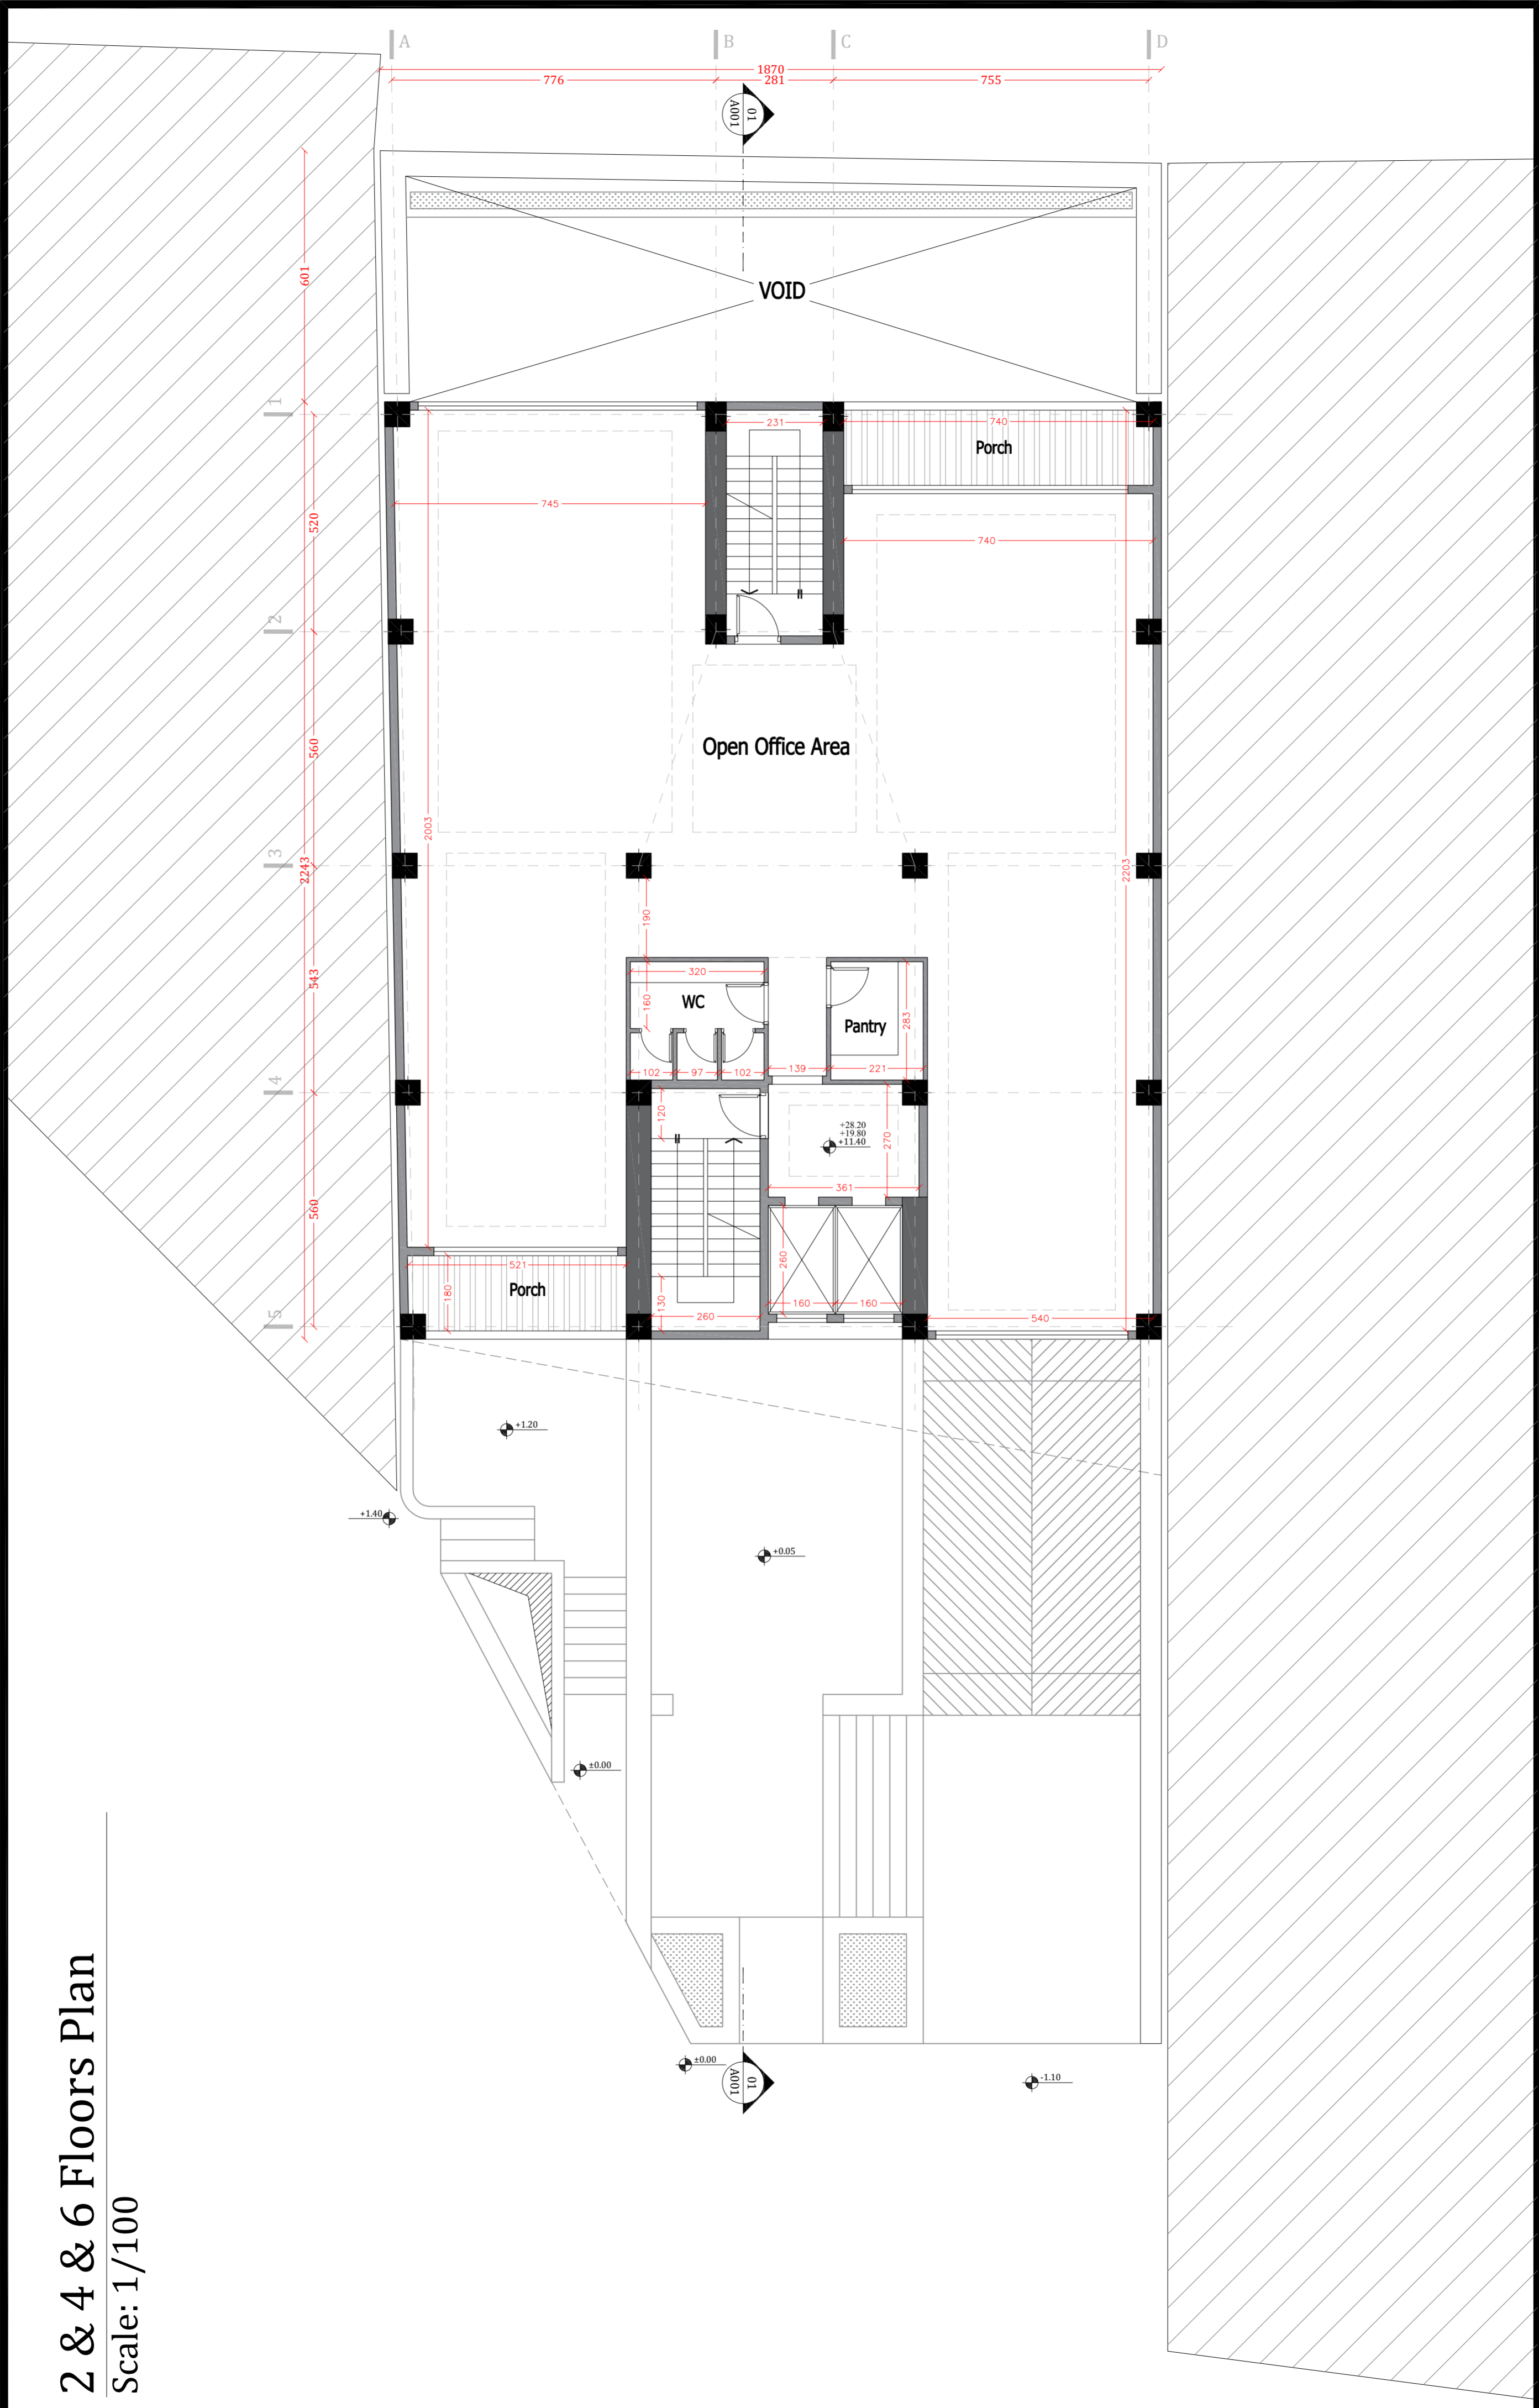

# 3 & 5 Floors Plan

Scale: 1/100

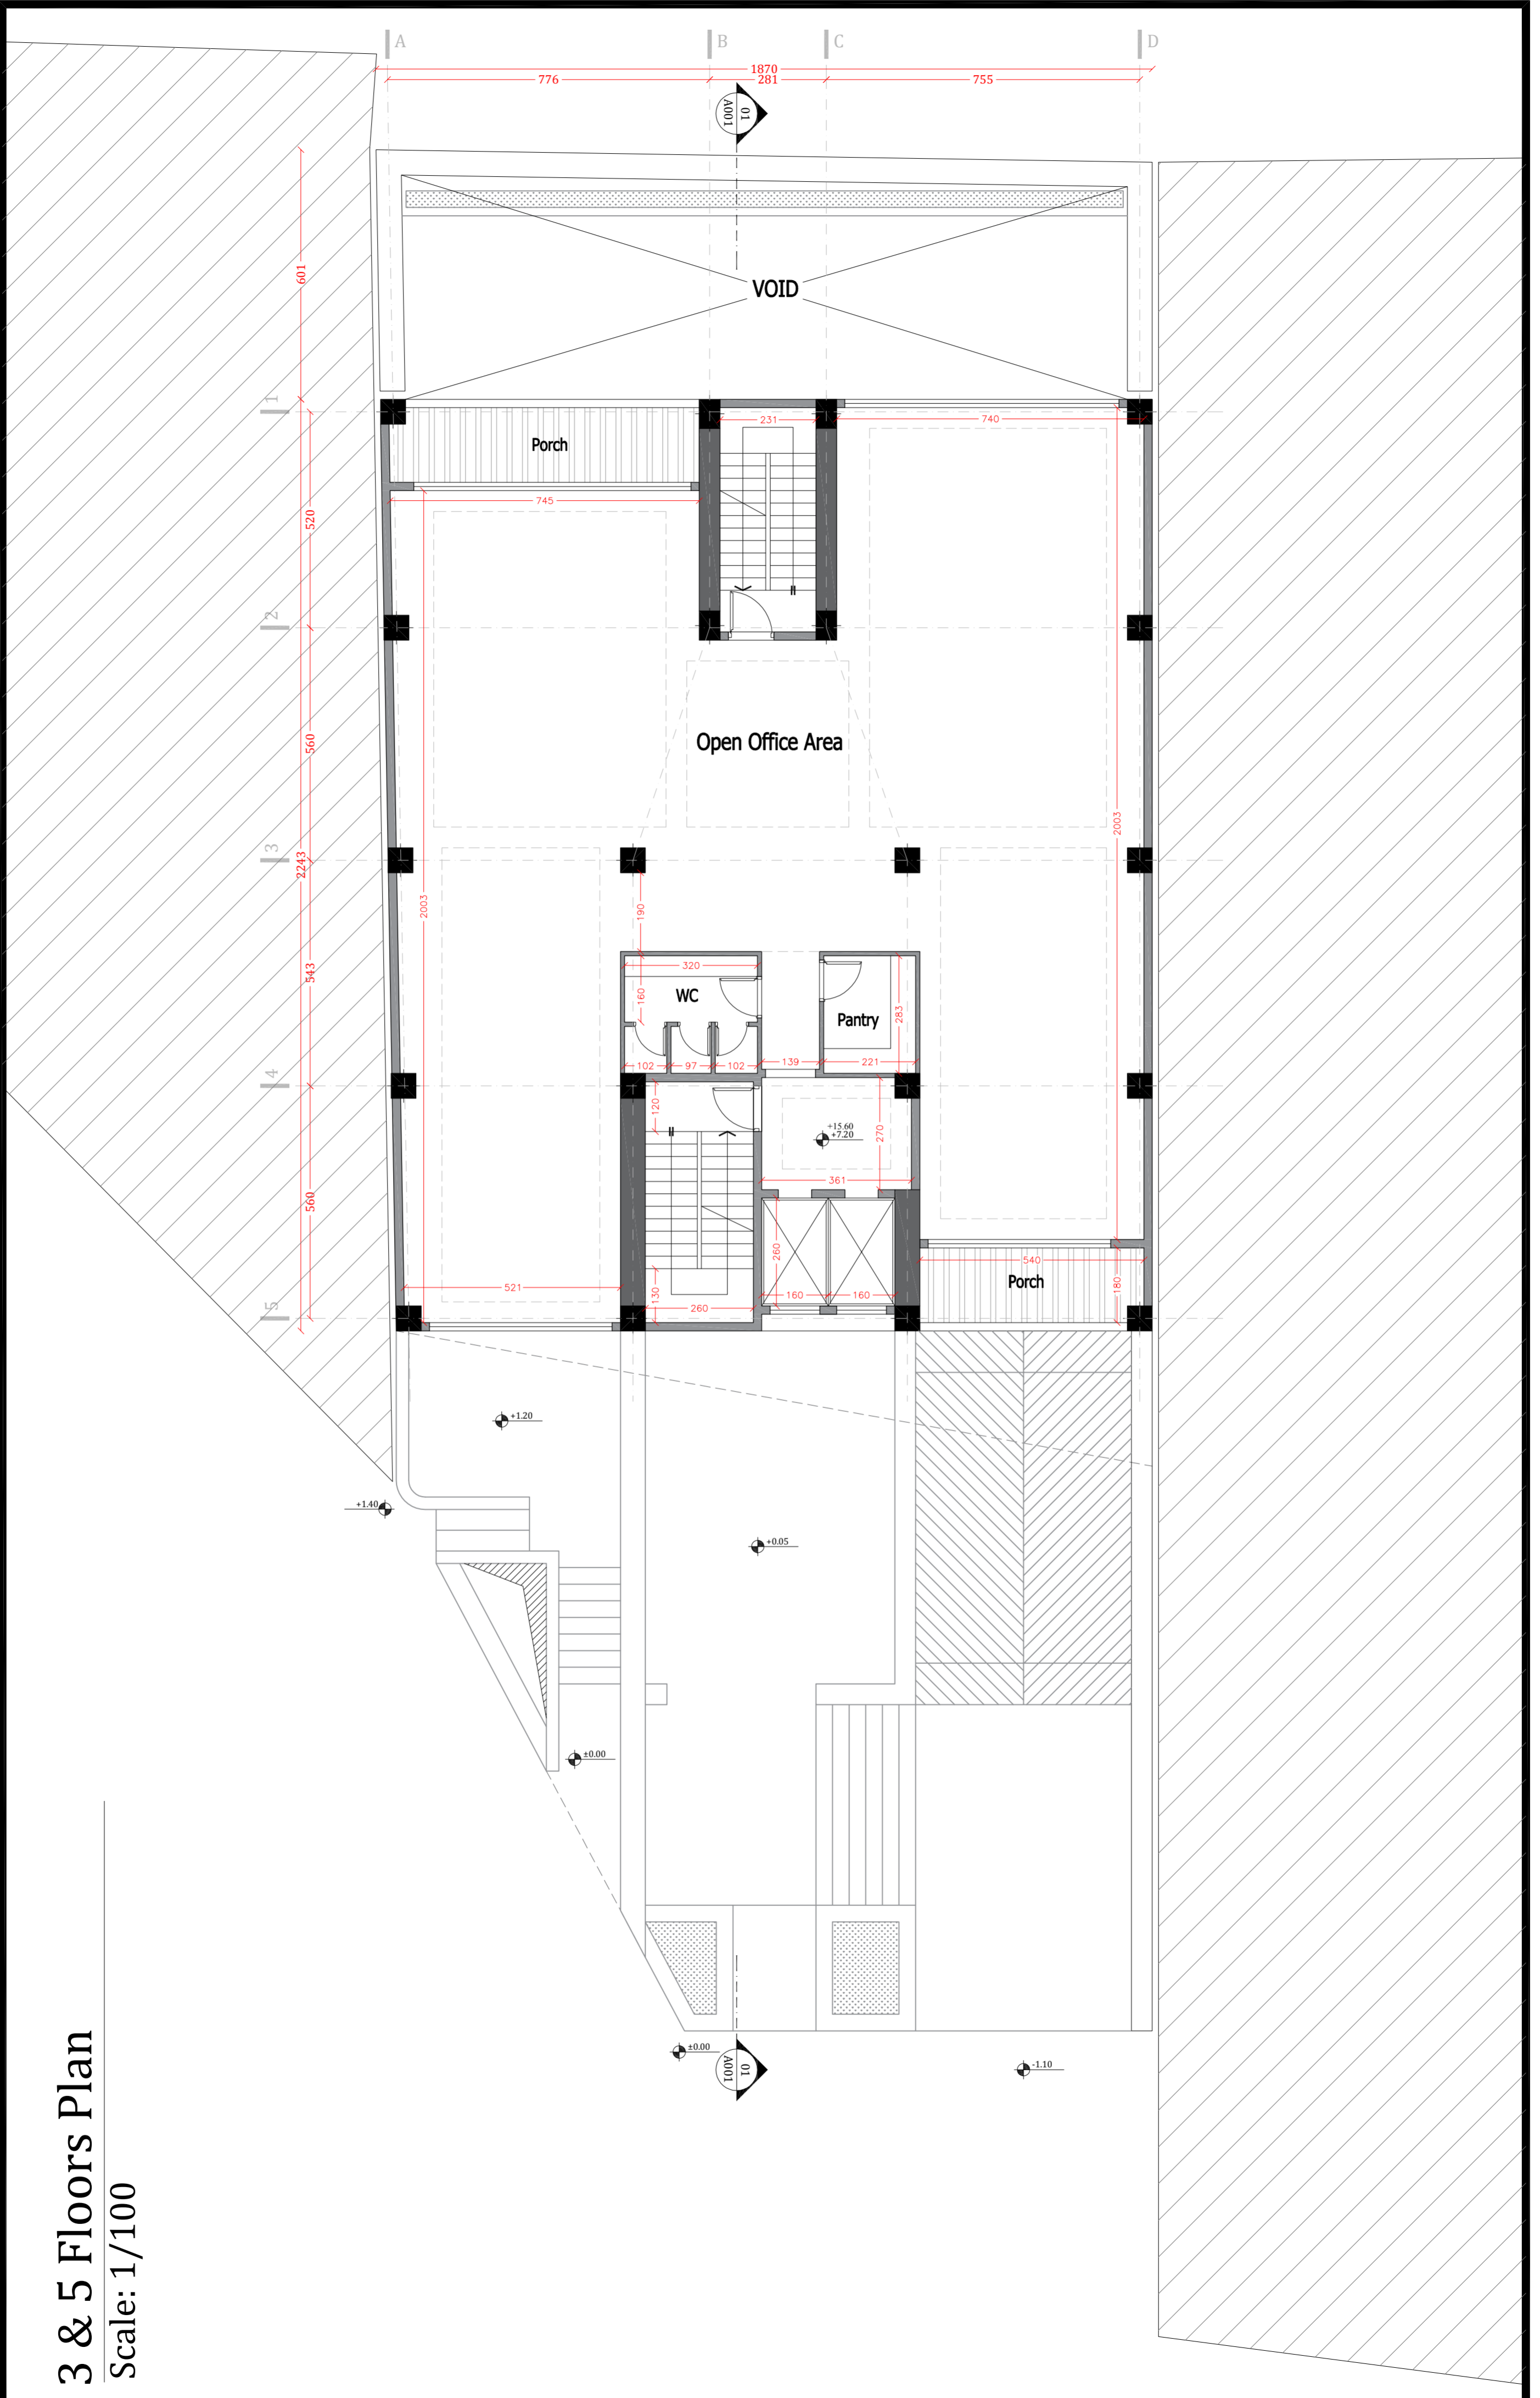





Section A-A  
Scale: 1/100