


21 3333 13A  

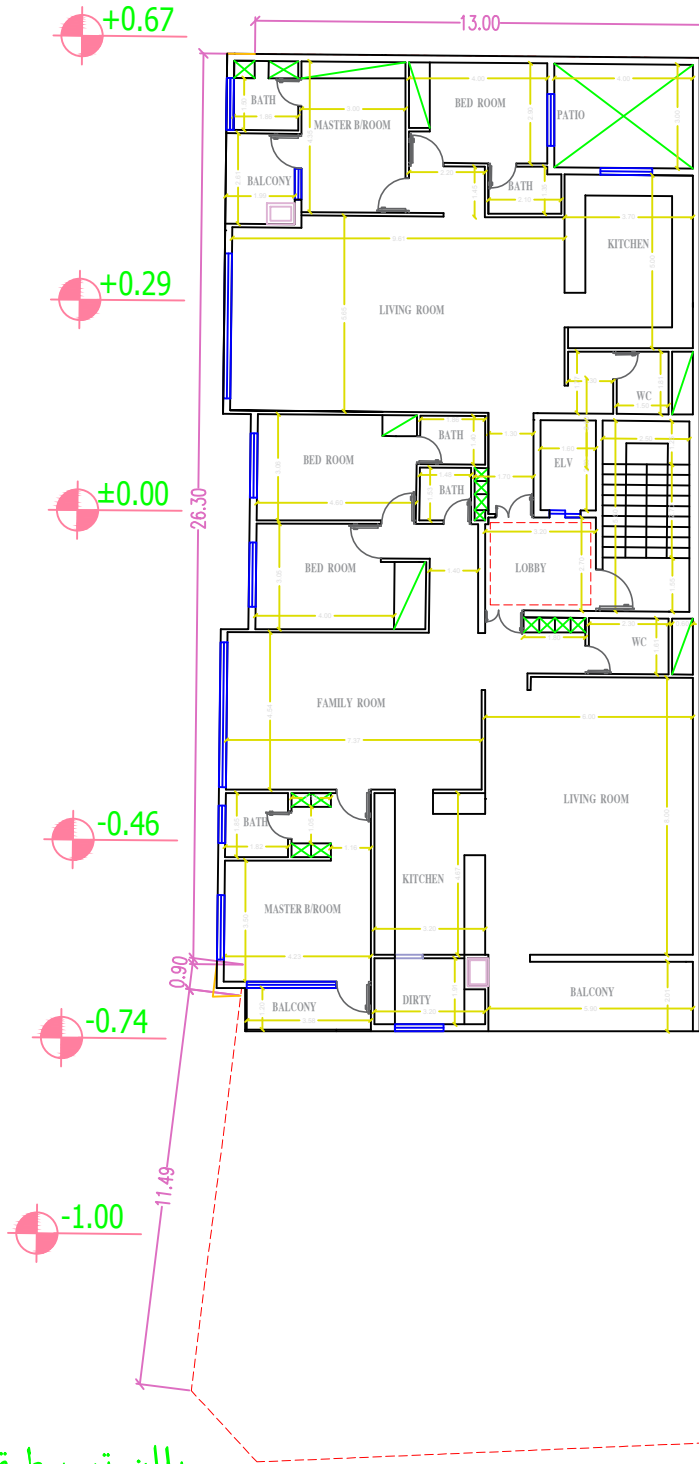

پلان تیب طبقات

SC 1:100

-1.47

-1.38

-1.31