


-2 Floor Plan

- 1 Stairs
- 2 Elevator
- 3 Lobby
- 4 Parking
- 5 Storage

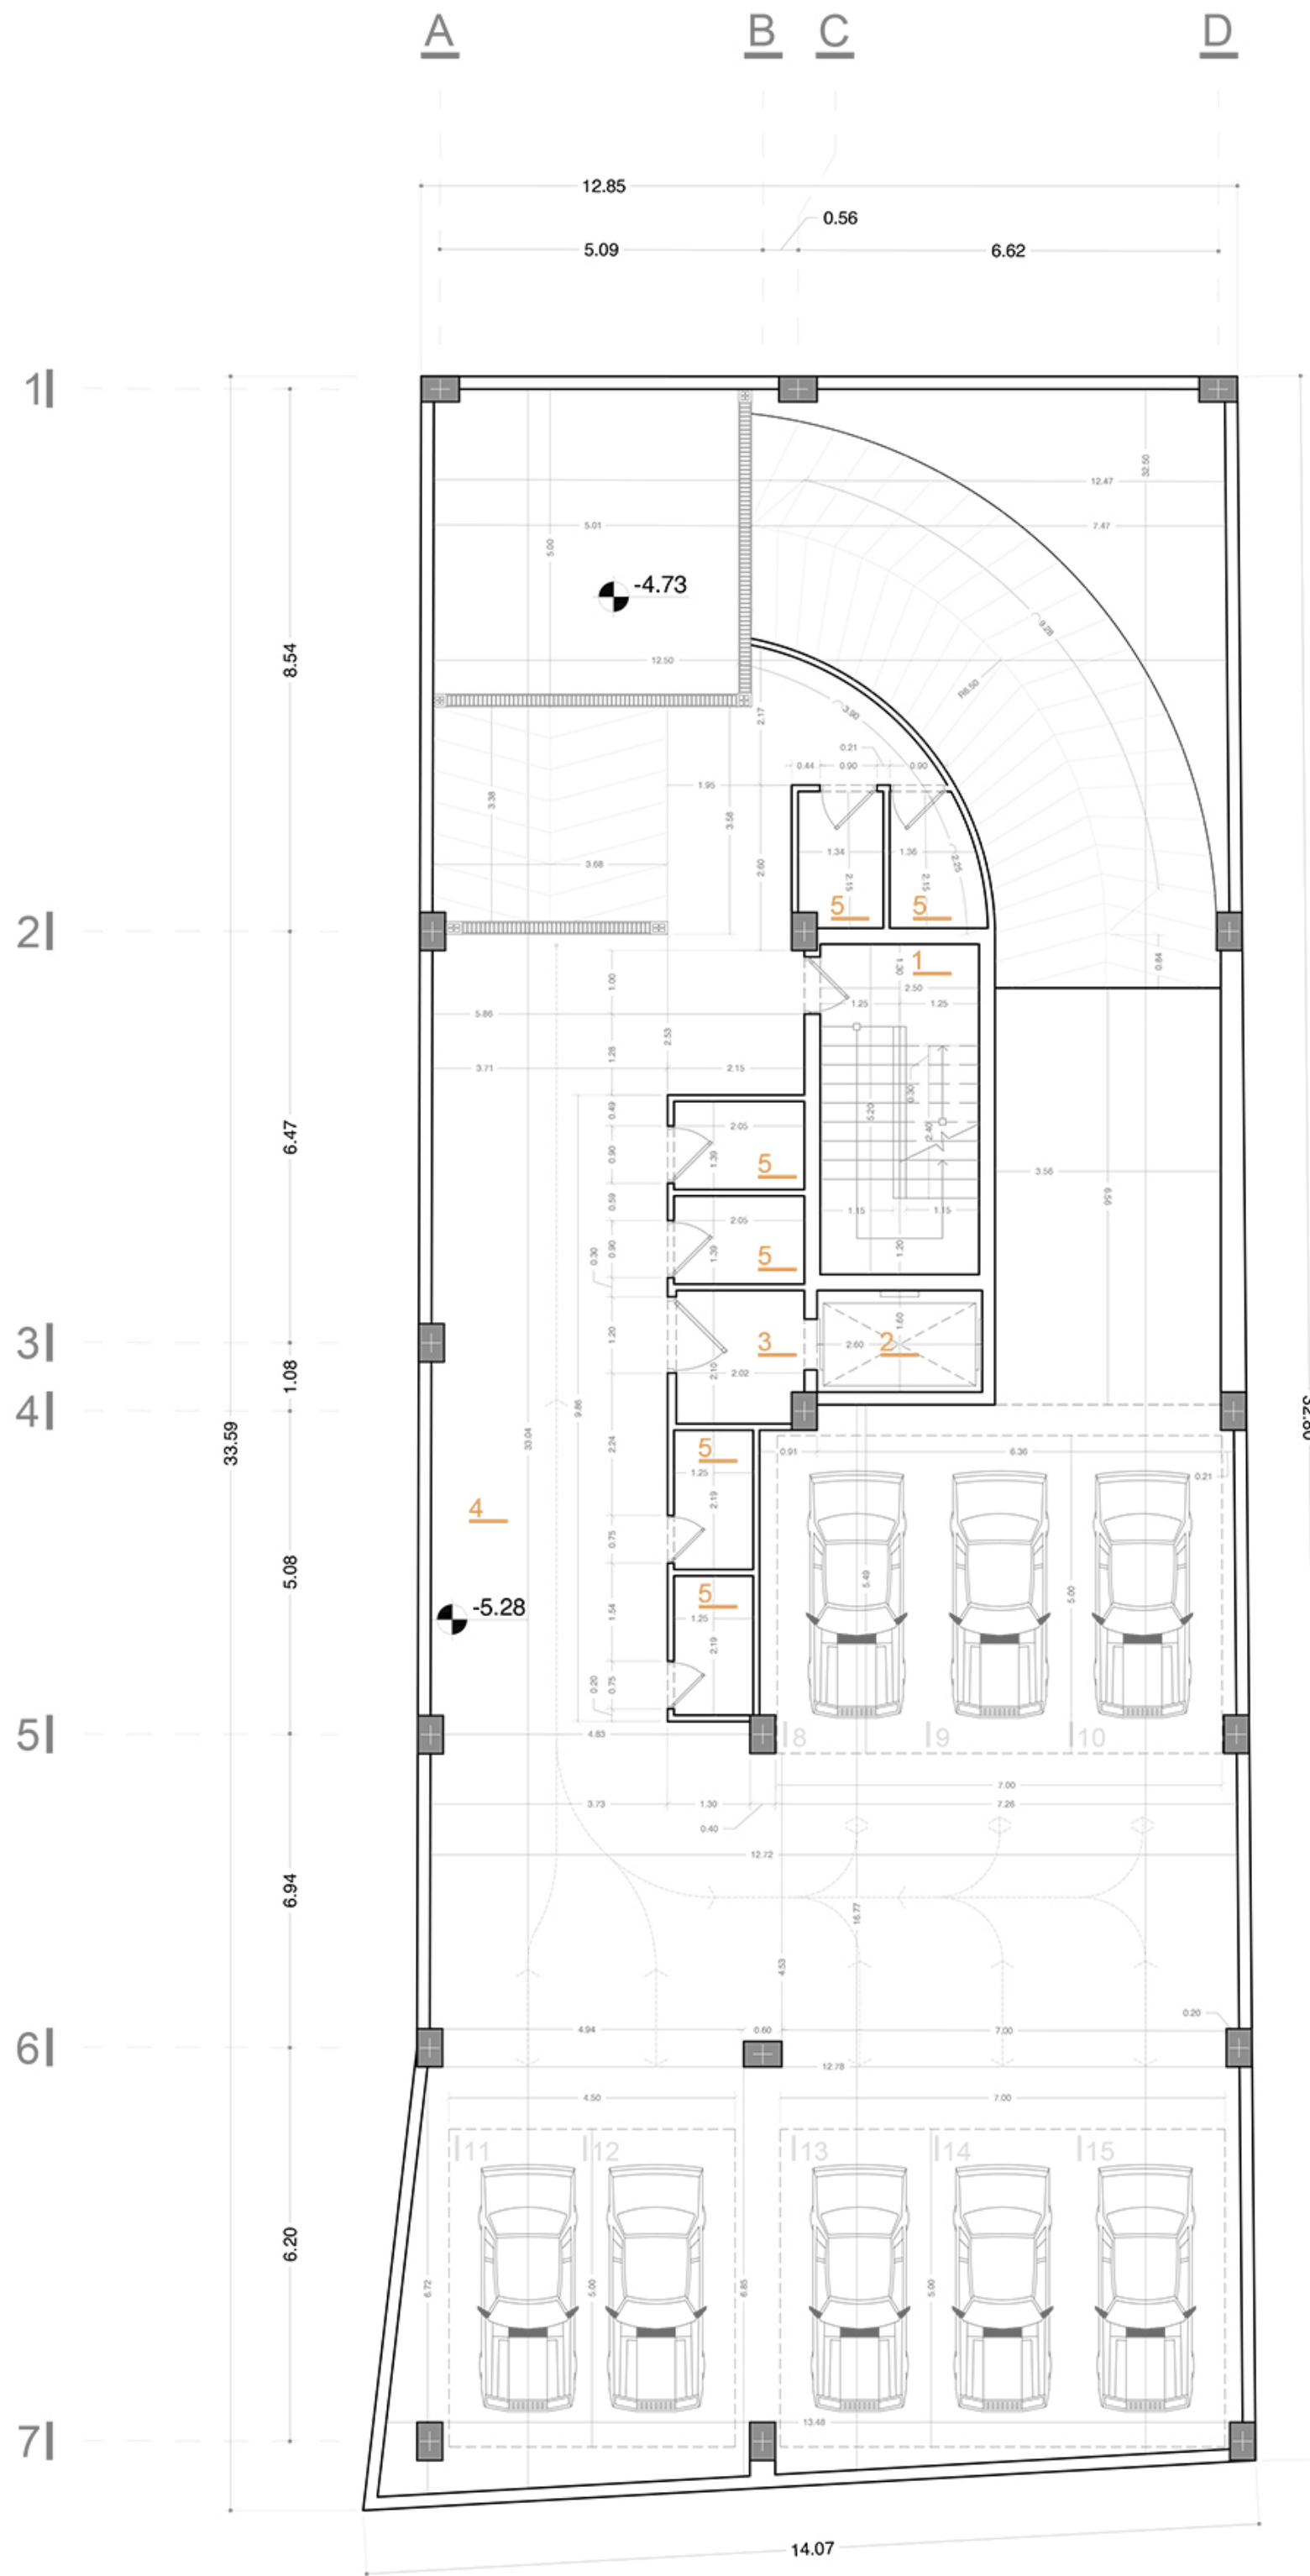




-2 Floor Plan

- 1 Stairs
- 2 Elevator
- 3 Lobby
- 4 Parking
- 5 Storage




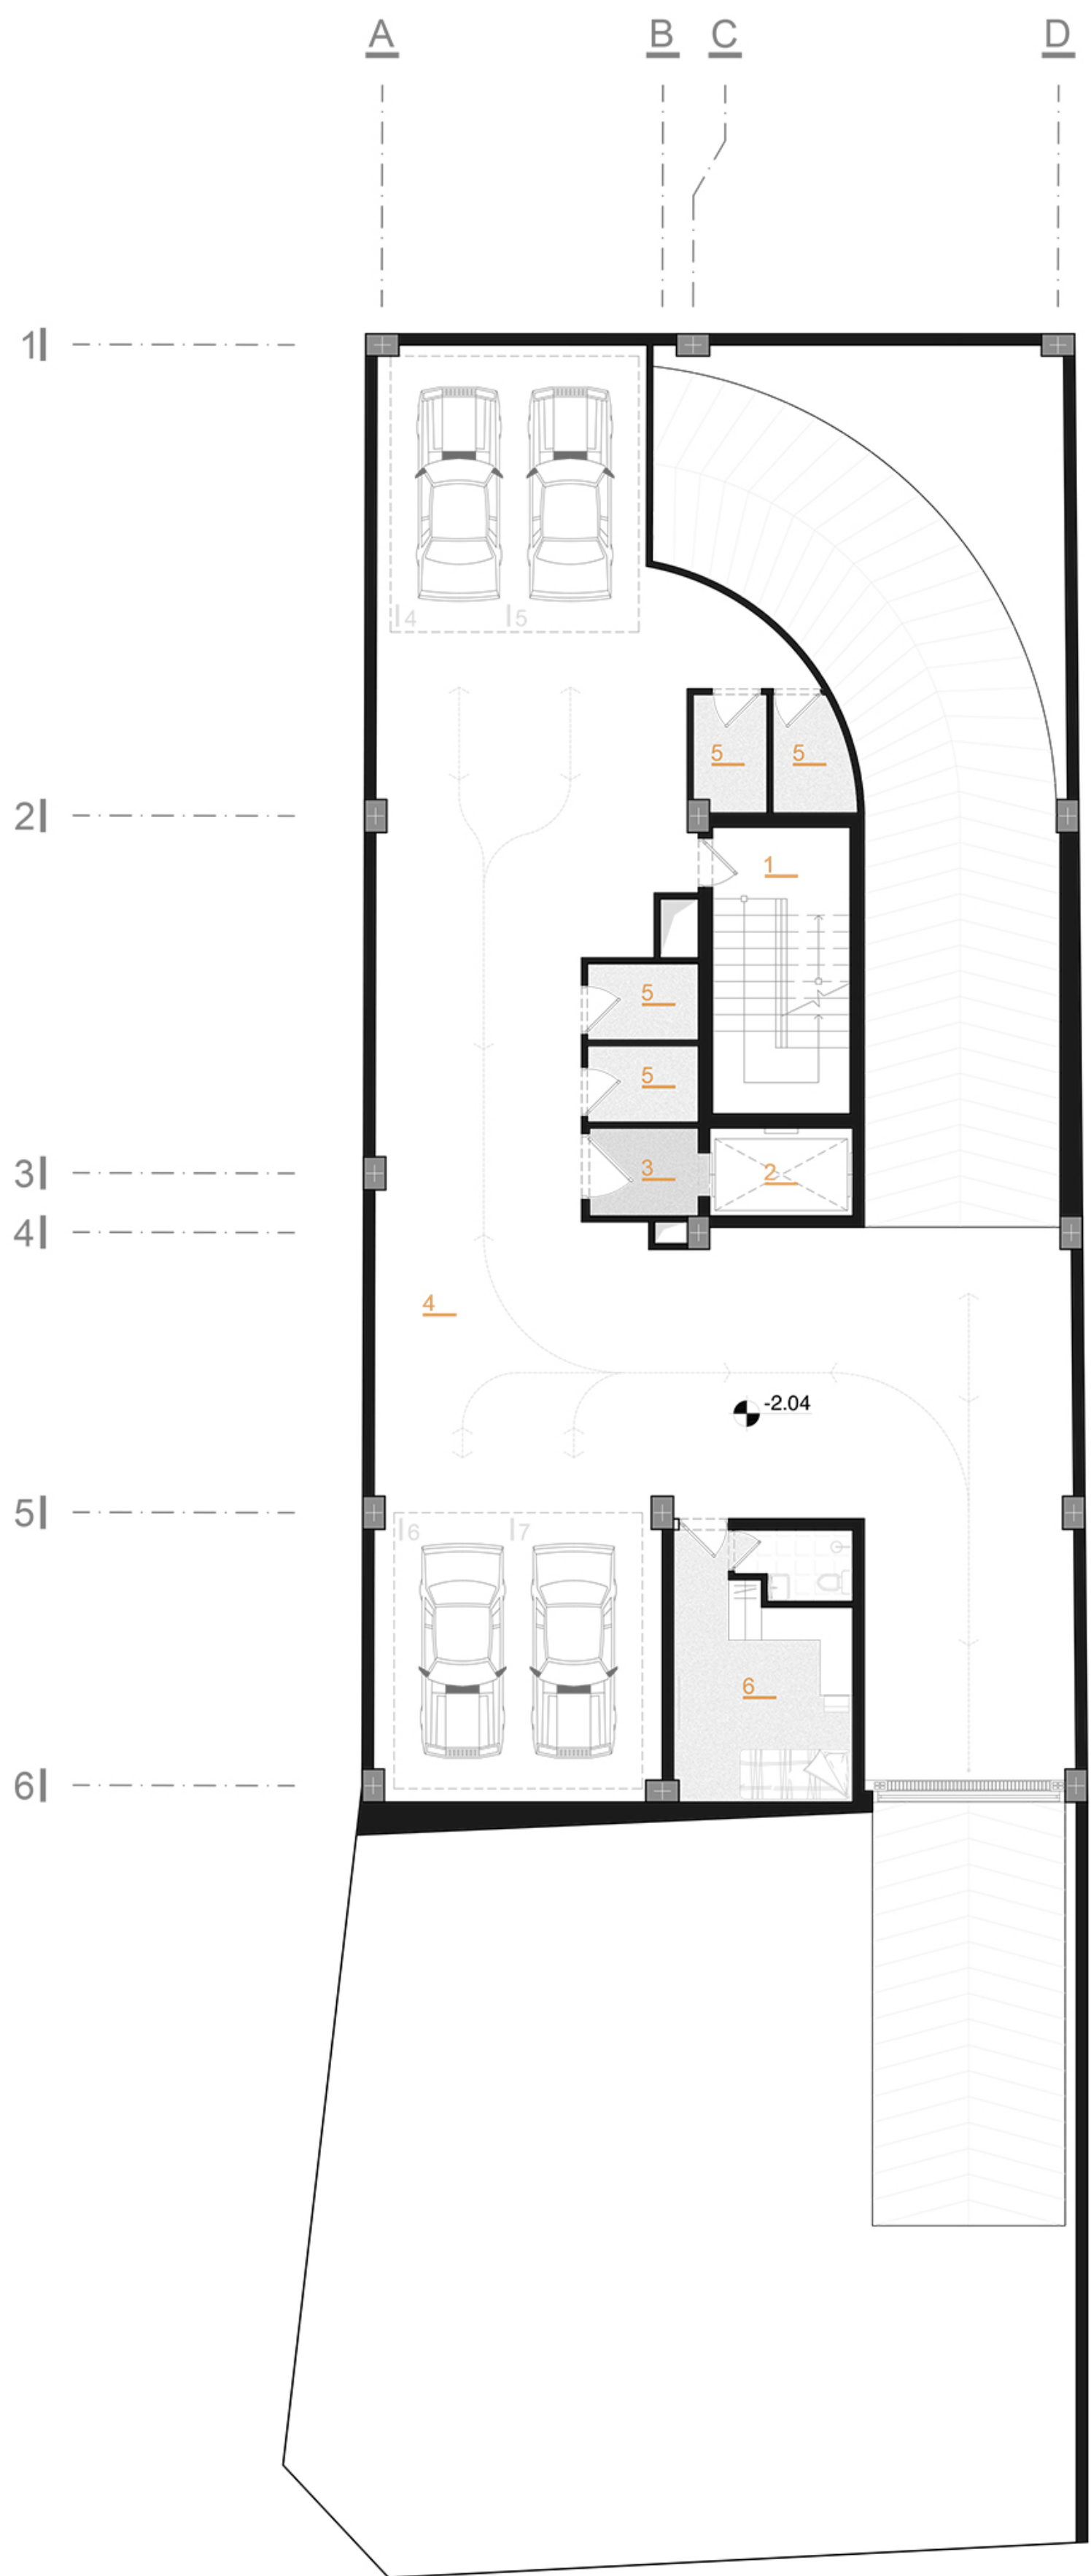

-1 Floor Plan

- 1 Stairs
- 2 Elevator
- 3 Lobby
- 4 Parking
- 5 Storage
- 6 Servant Suite




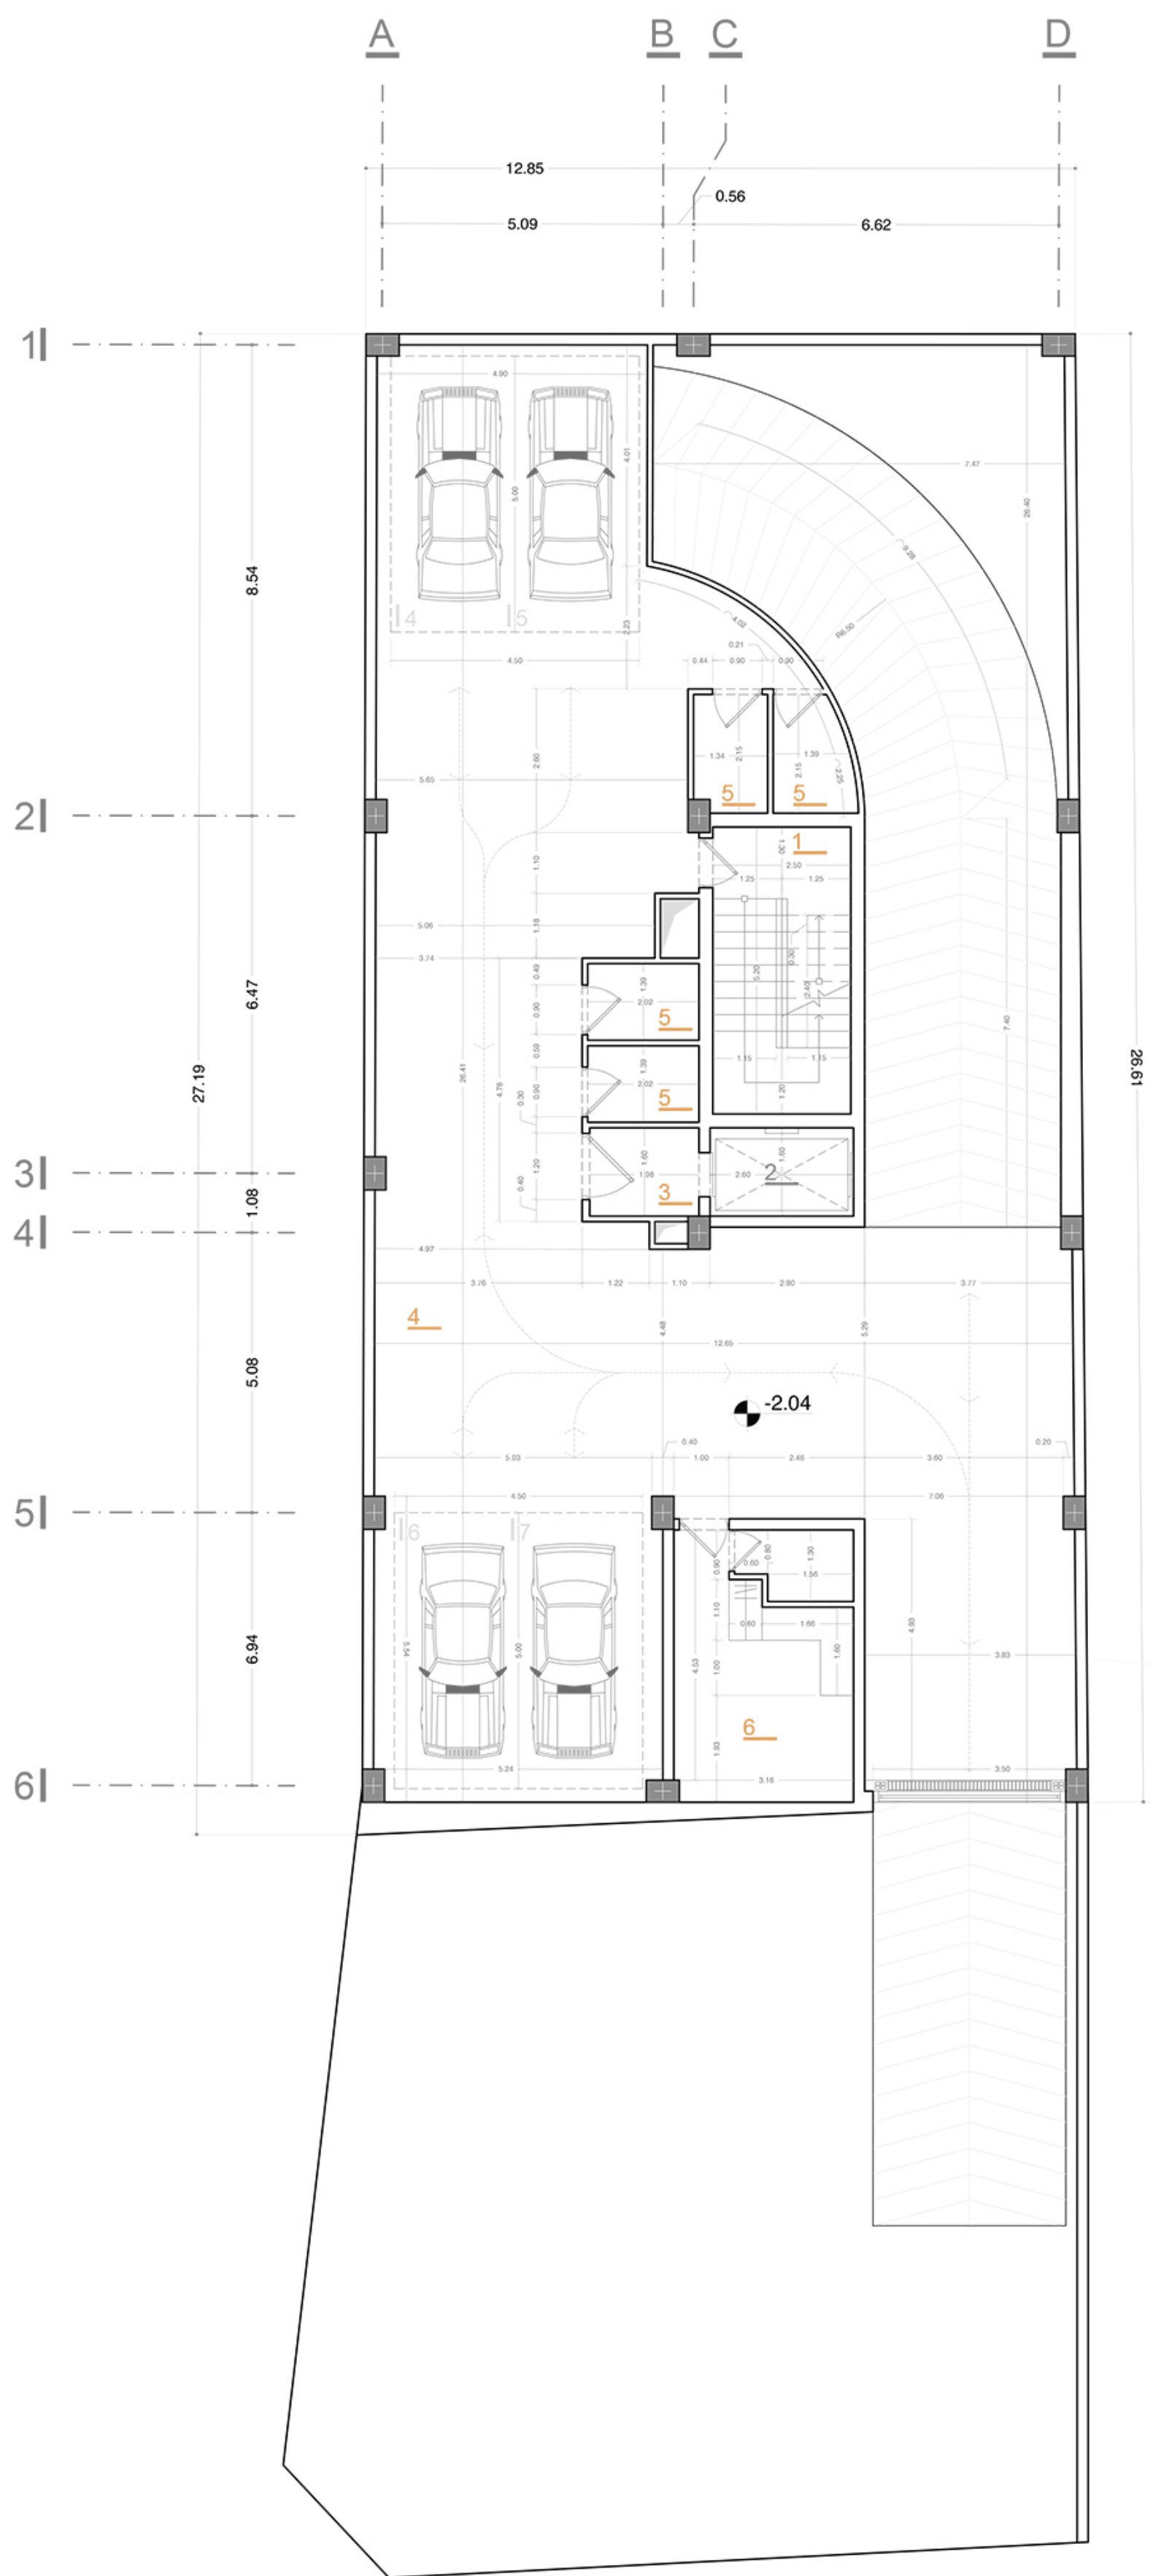

-1 Floor Plan


- 1 Stairs
- 2 Elevator
- 3 Lobby
- 4 Parking
- 5 Storage
- 6 Servant Suite



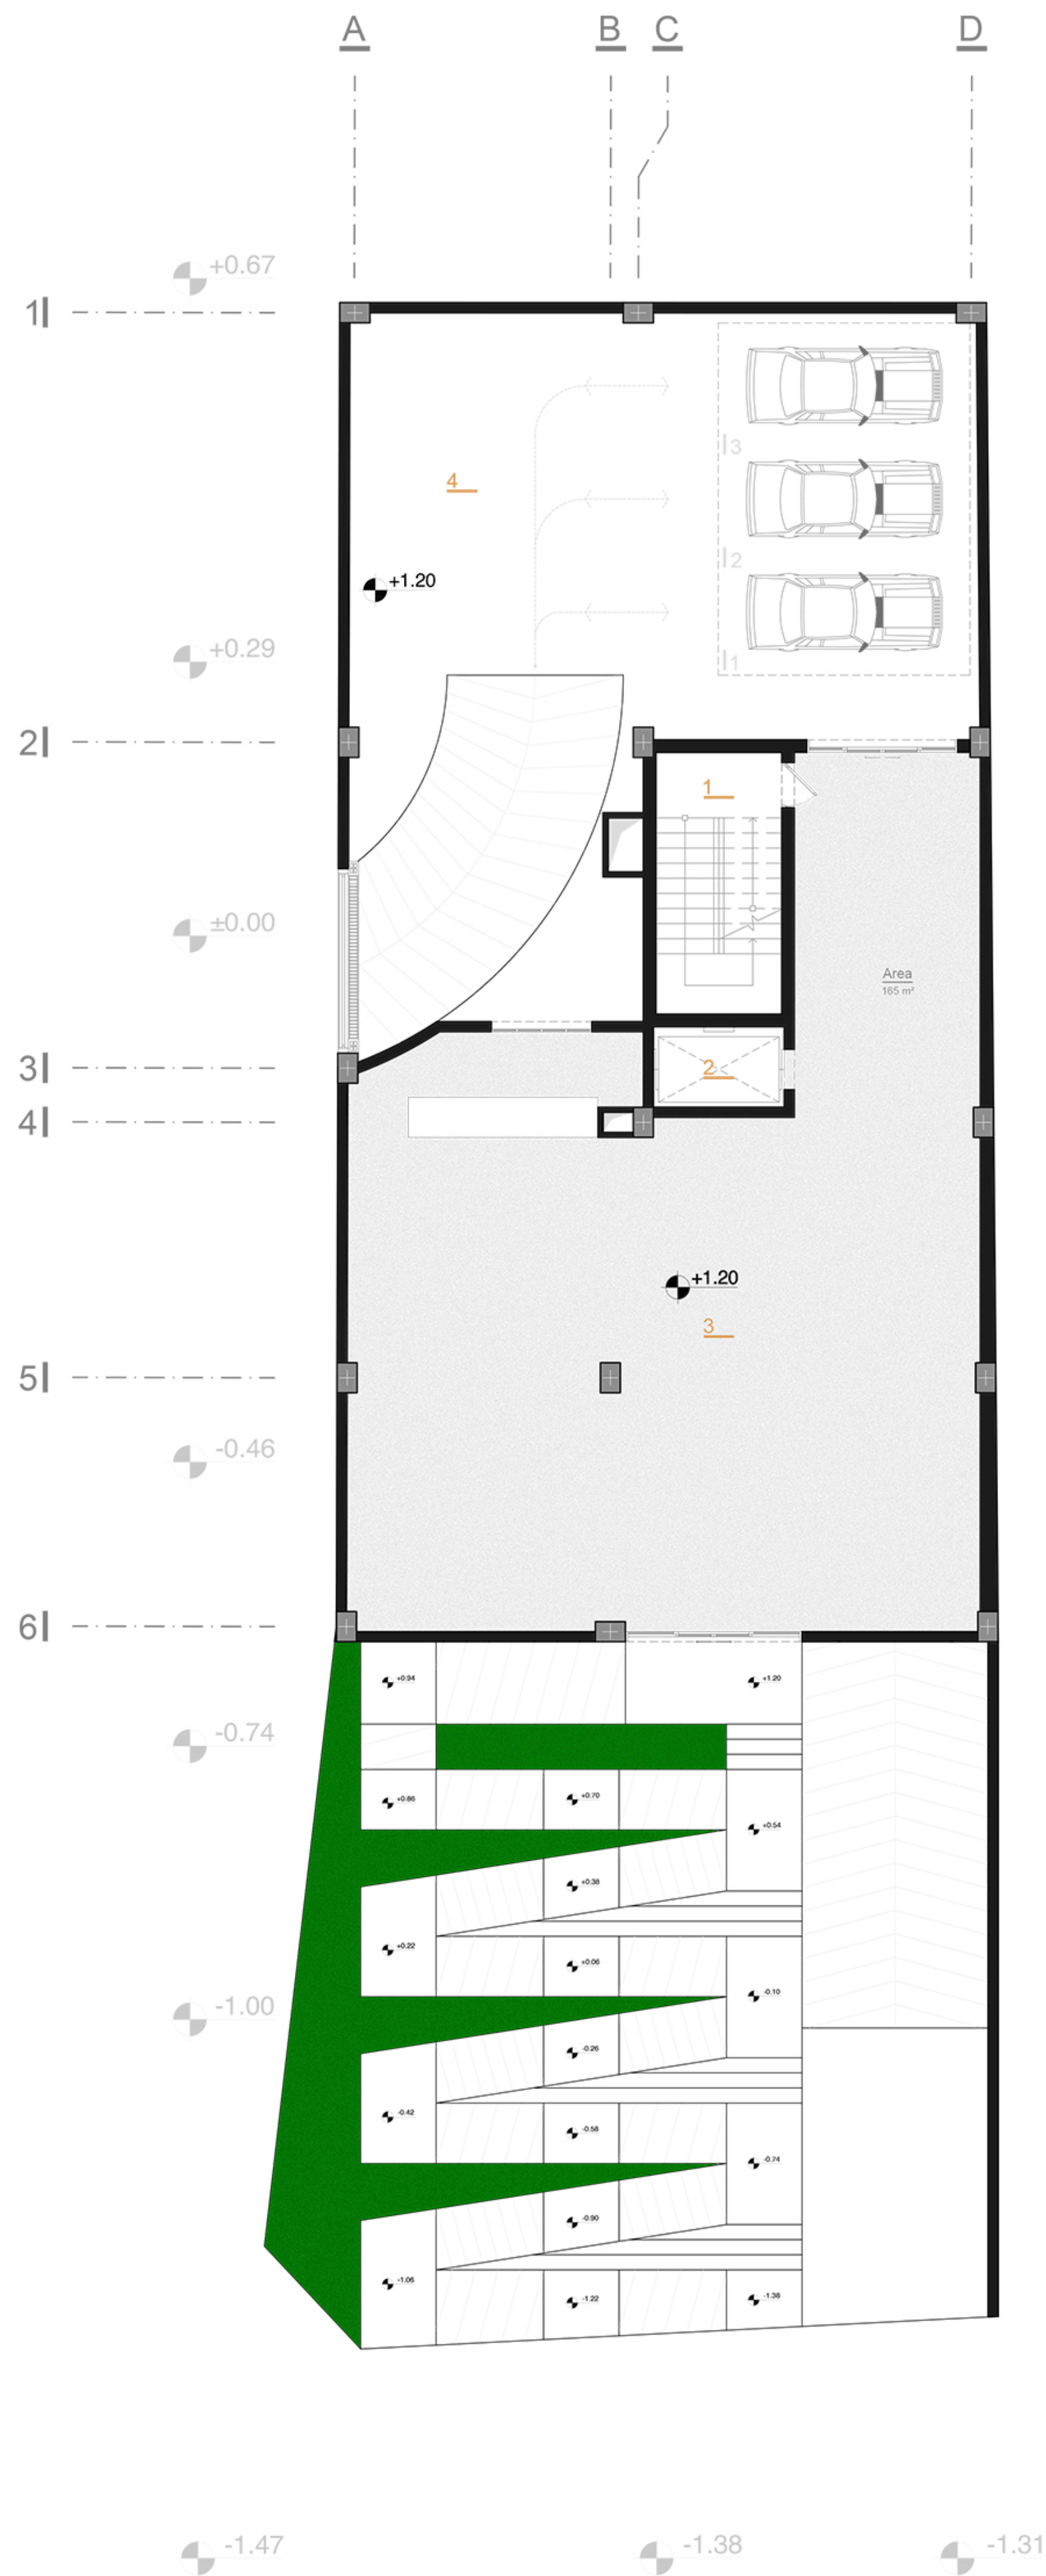

- Grand Floor Plan
- 1 Stairs
  - 2 Elevator
  - 3 Lobby
  - 4 Parking




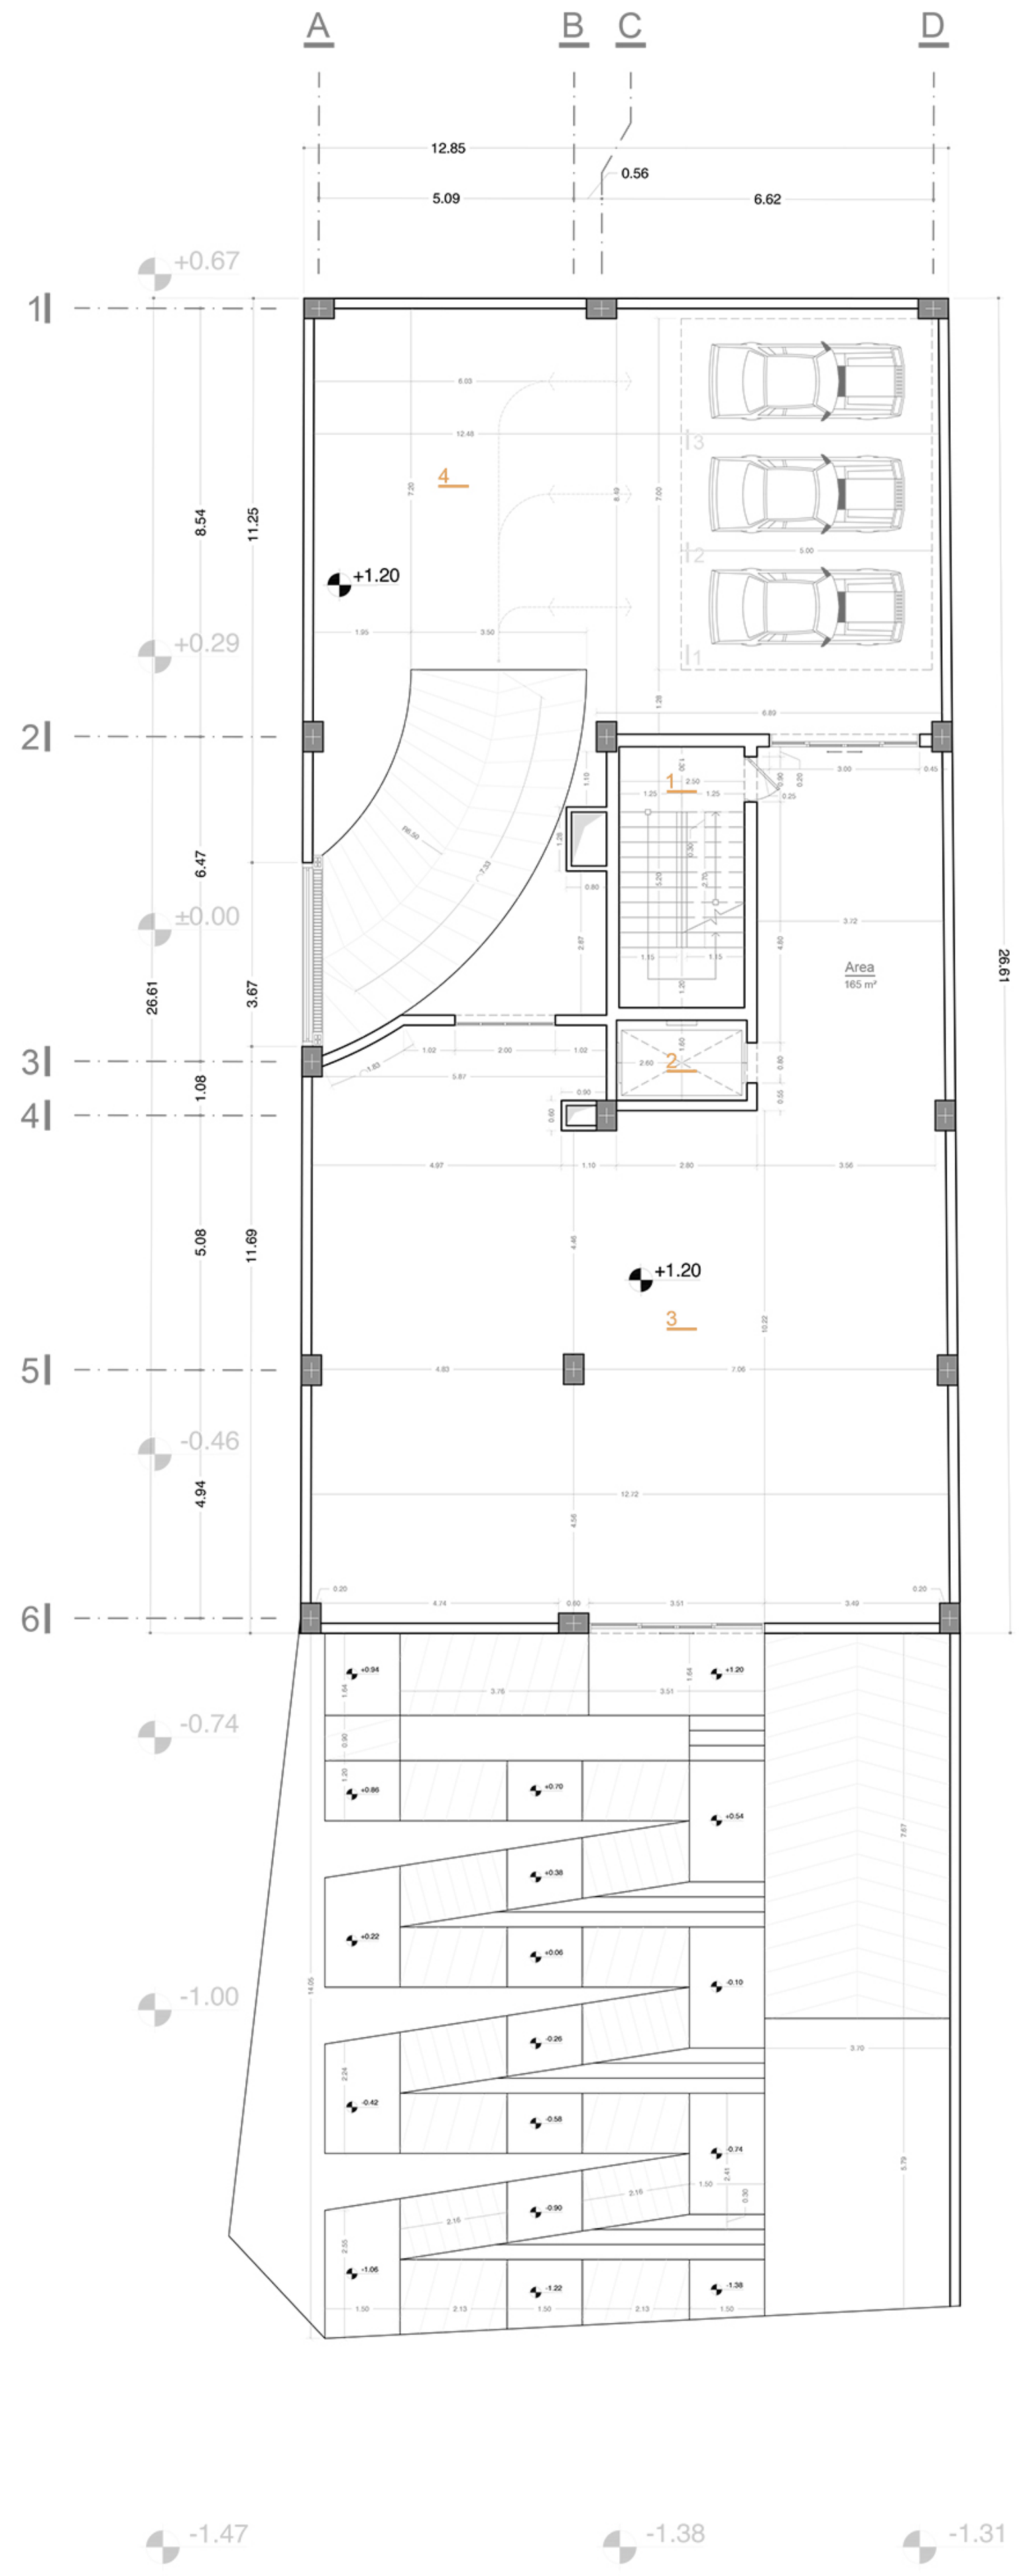

Grand Floor Plan

- 1 Stairs
- 2 Elevator
- 3 Lobby
- 4 Parking




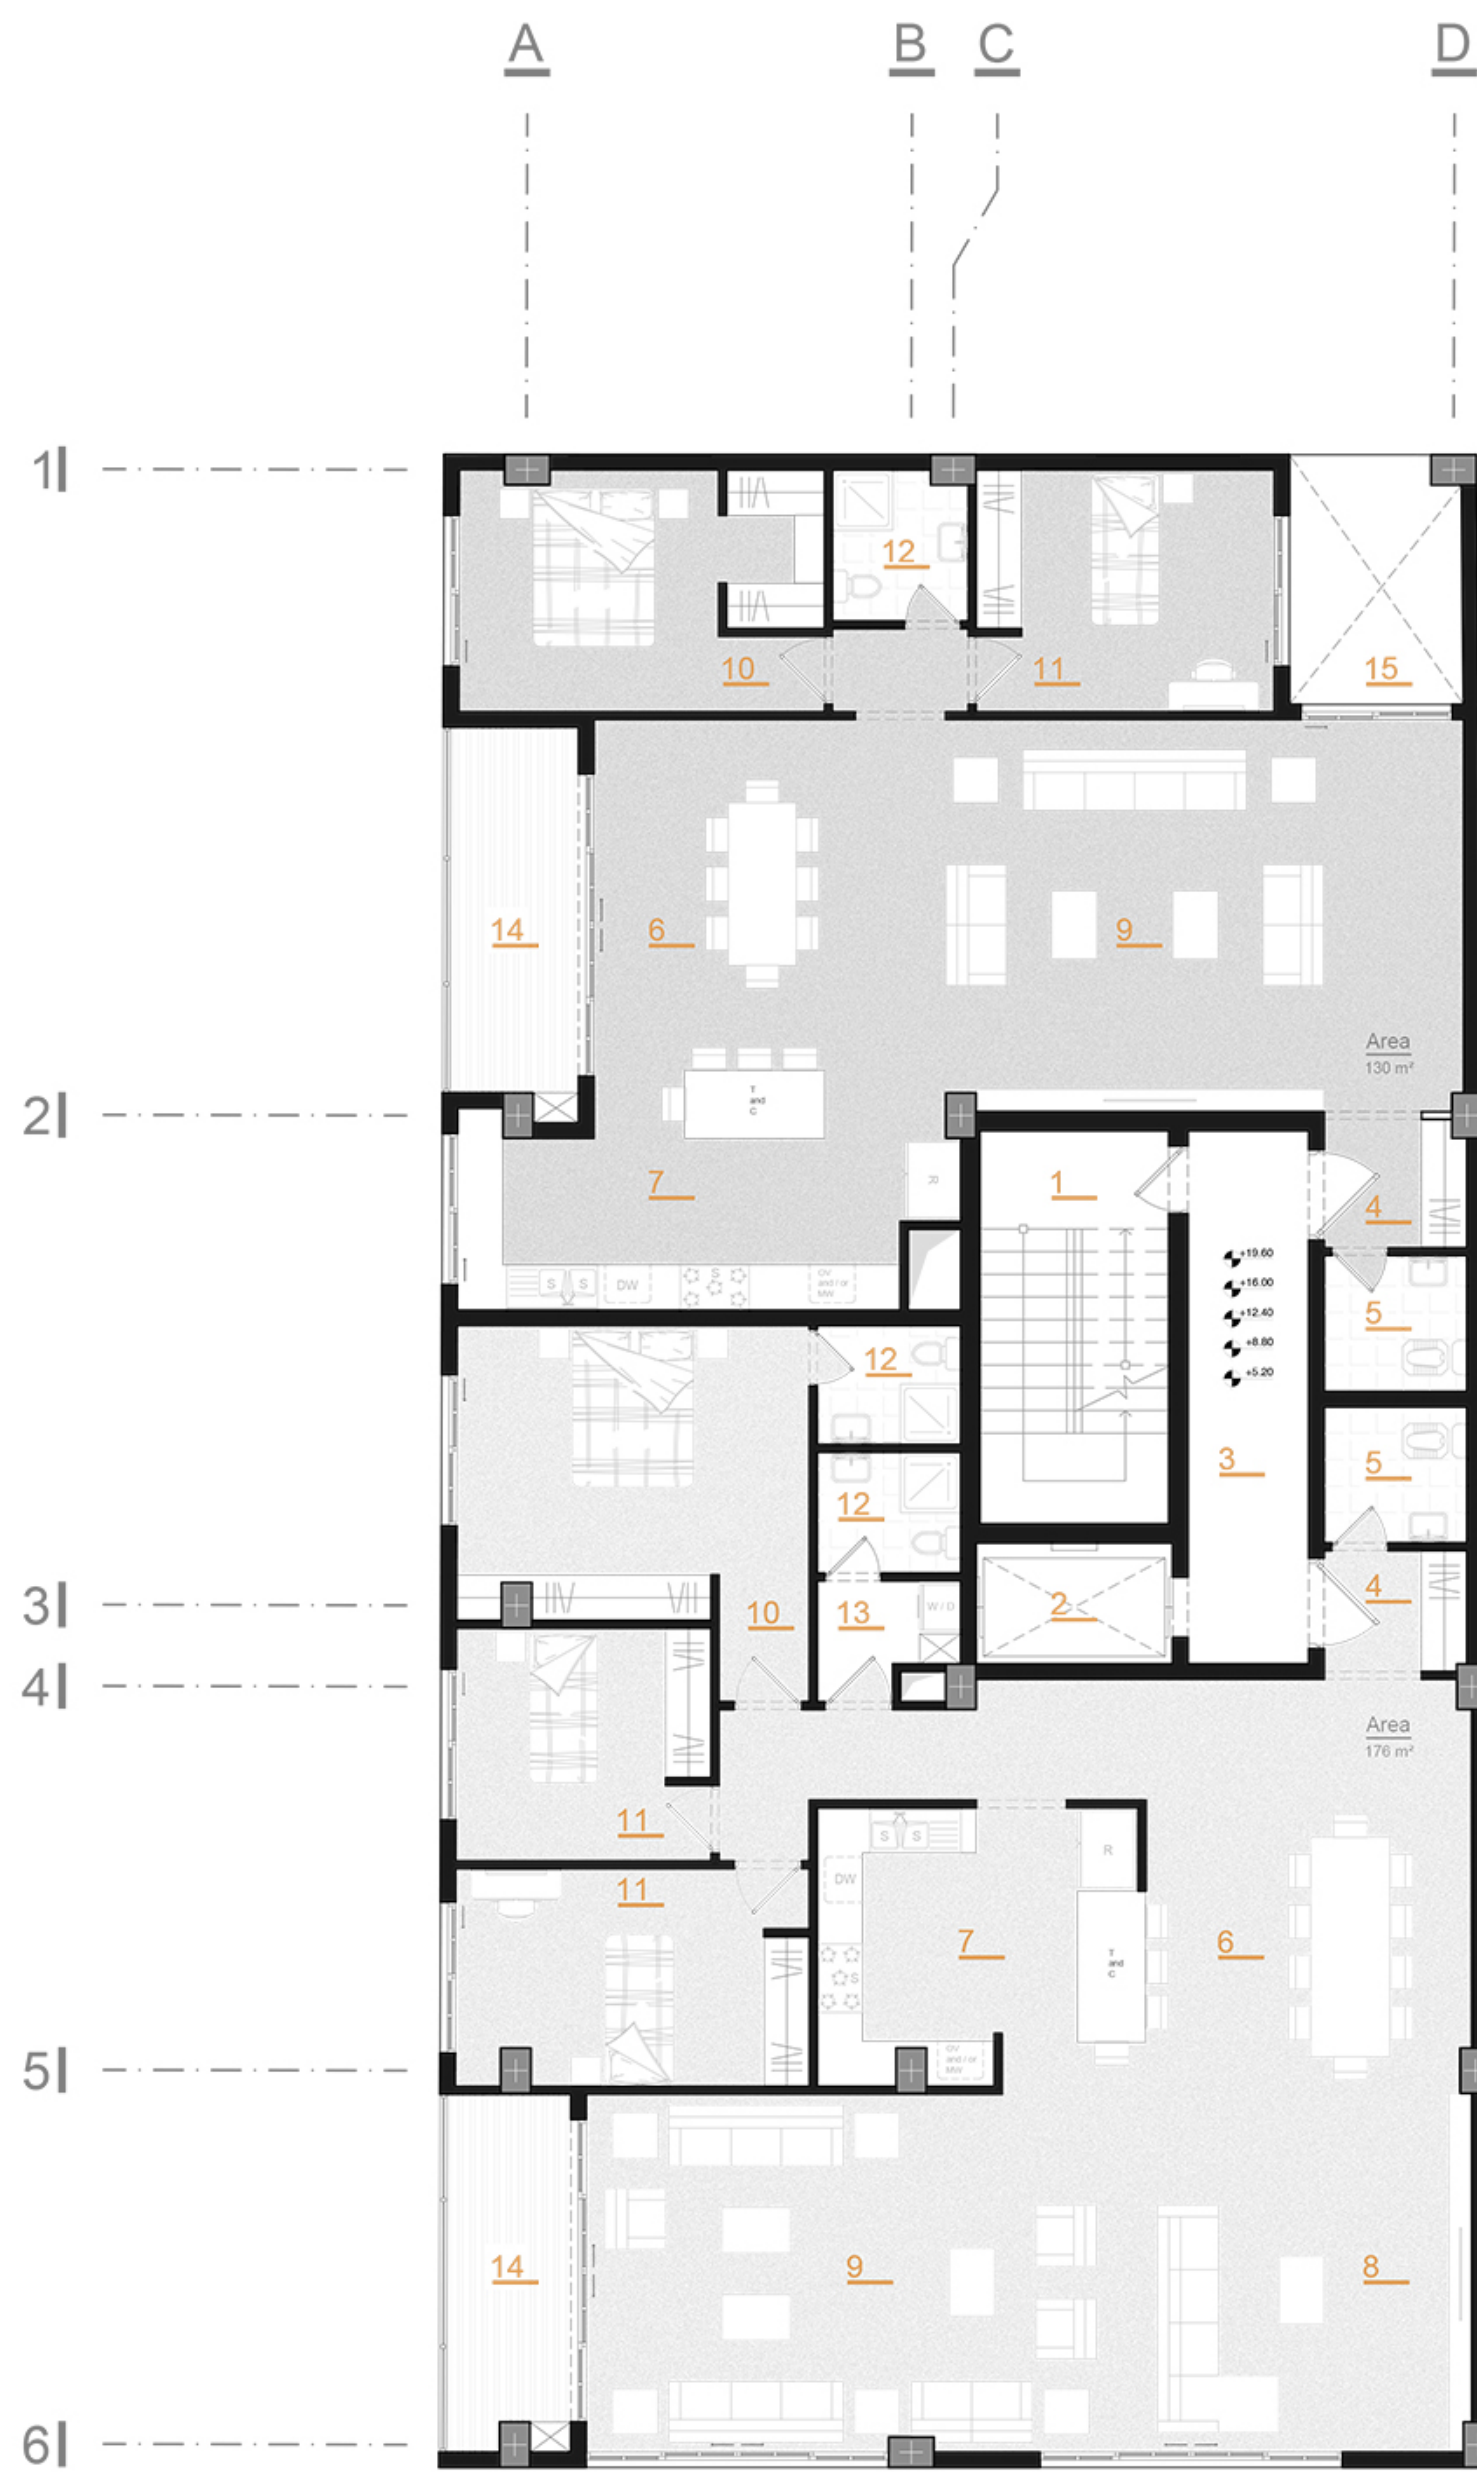

Typical Floor Plan

- 1 Stairs
- 2 Elevator
- 3 Lobby
- 4 Entrance
- 5 W.C
- 6 Dining Room
- 7 Kitchen
- 8 TV Room
- 9 Living Room
- 10 Master Bedroom
- 11 Bedroom
- 12 Bath Room
- 13 Laundry
- 14 Balcony
- 15 Patio



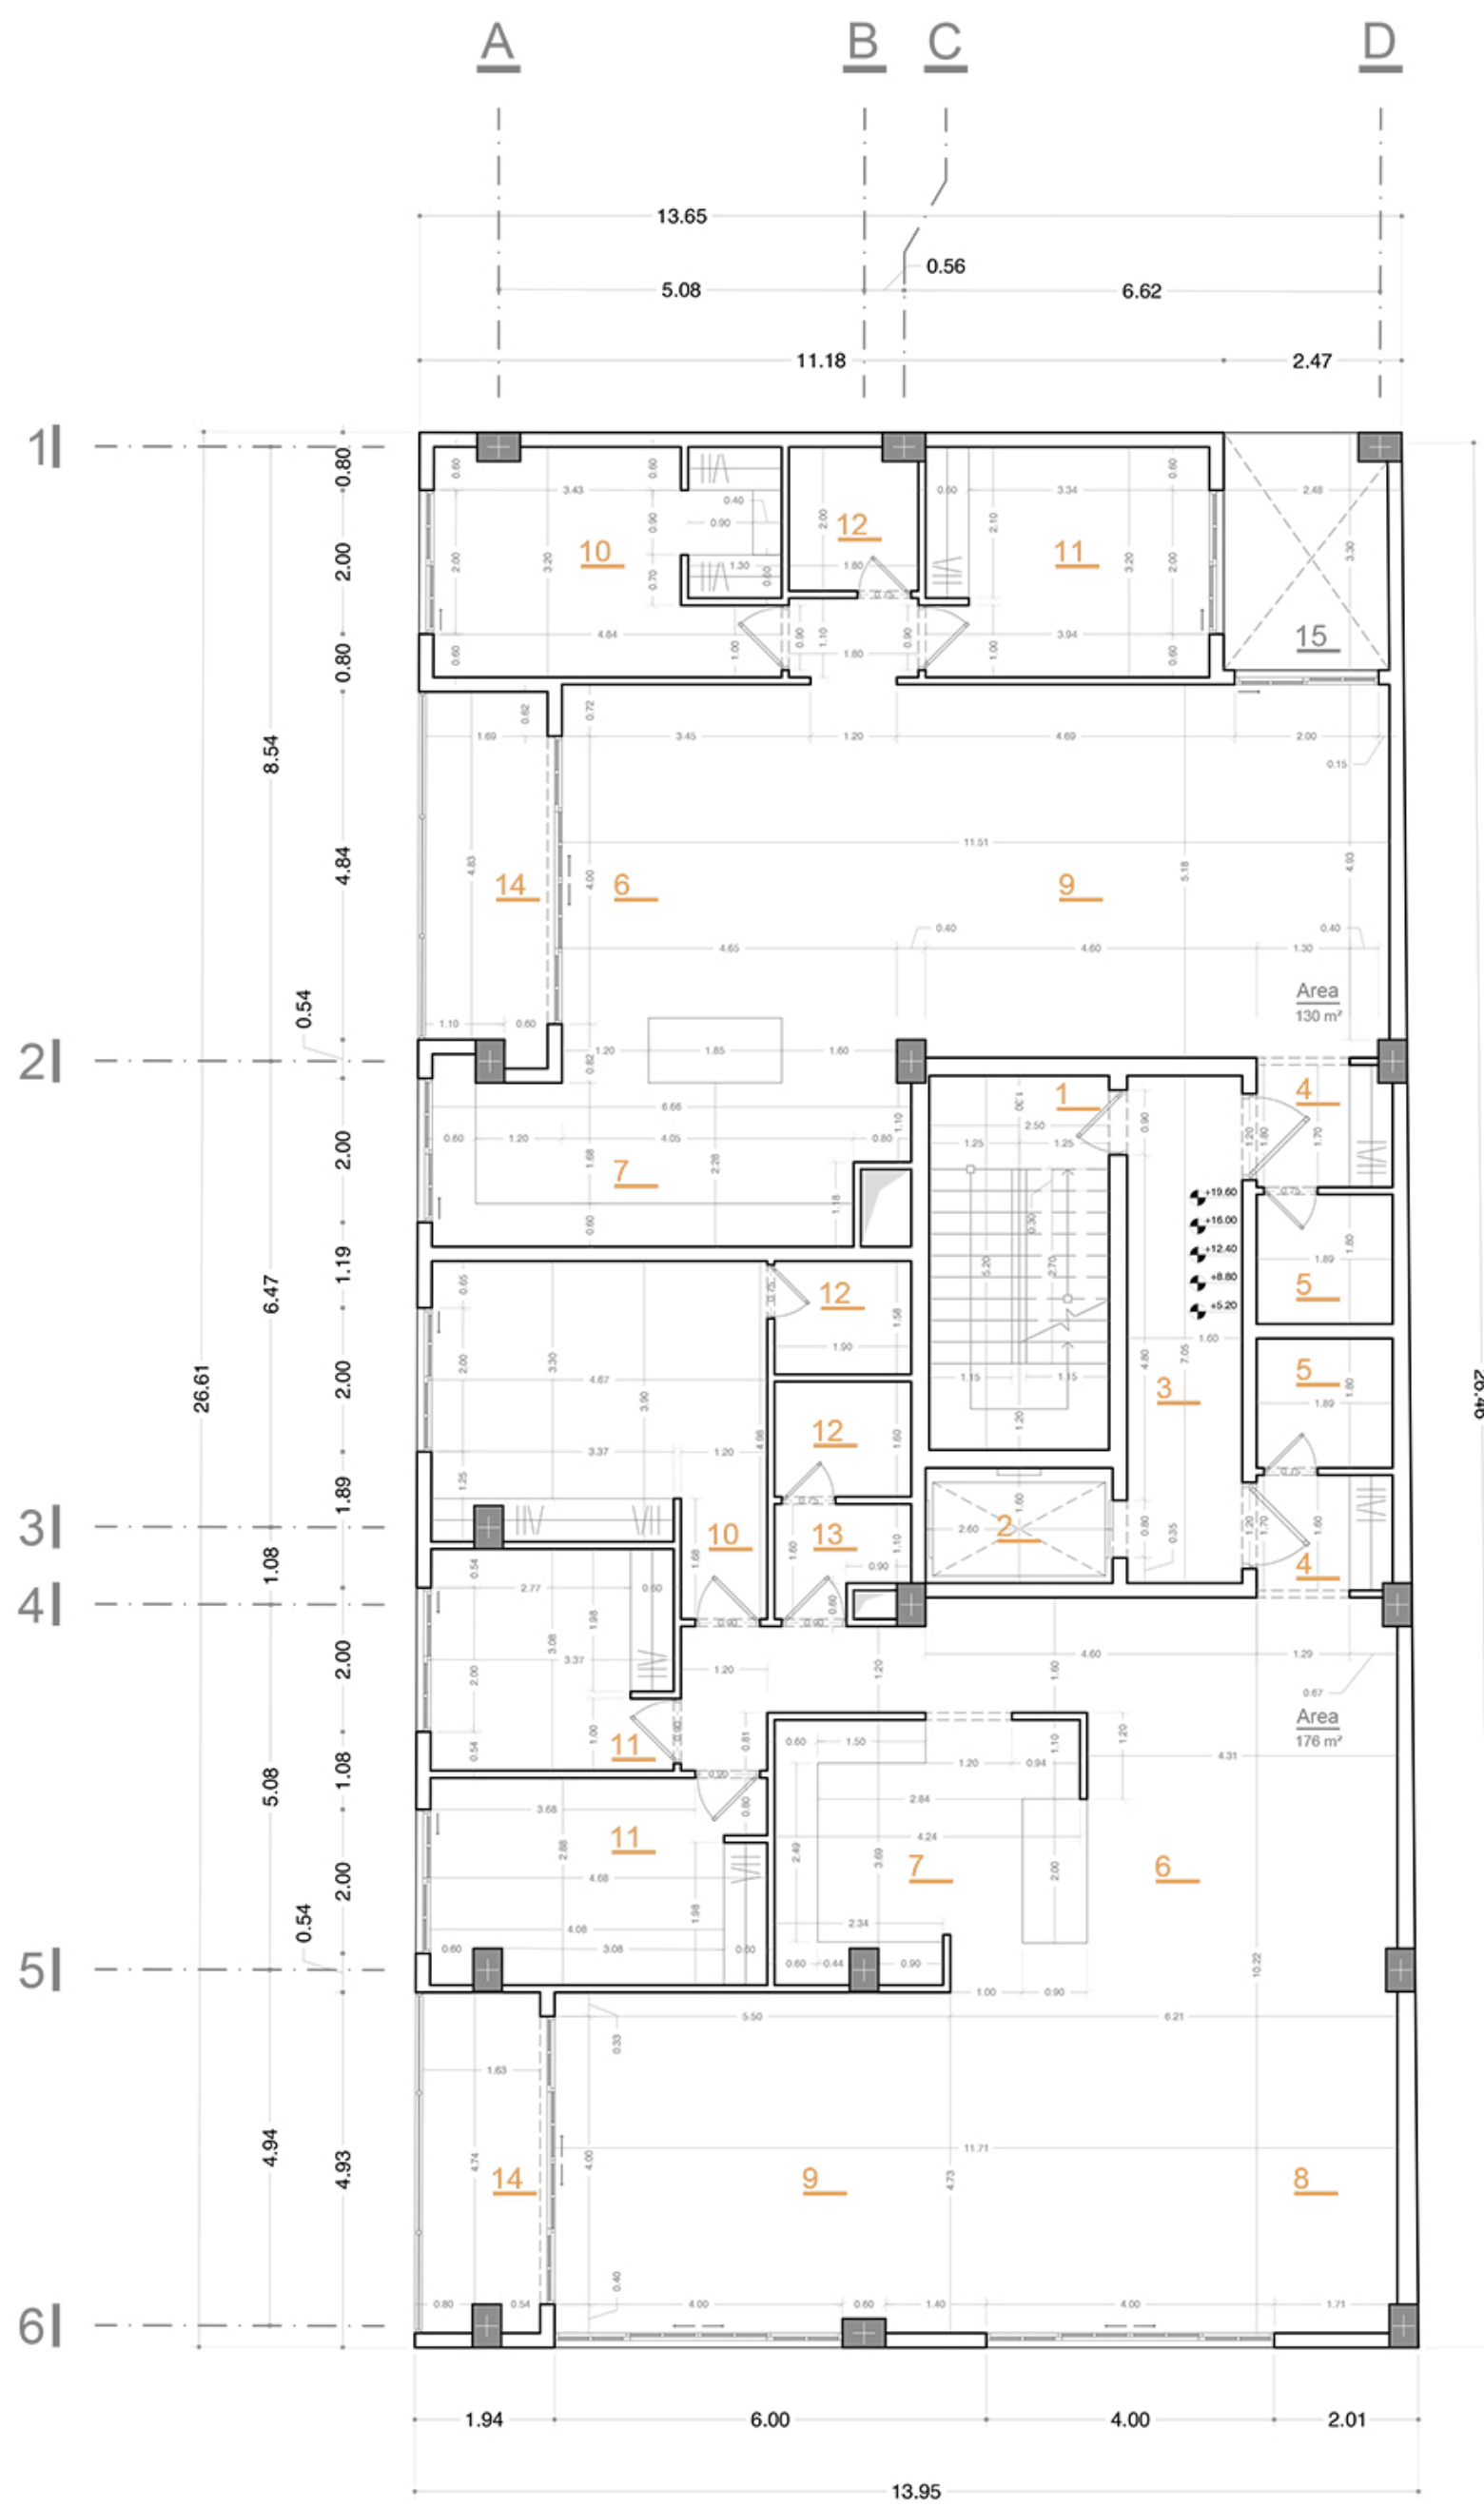

Typical Floor Plan

- 1 Stairs
- 2 Elevator
- 3 Lobby
- 4 Entrance
- 5 W.C
- 6 Dining Room
- 7 Kitchen
- 8 TV Room
- 9 Living Room
- 10 Master Bedroom
- 11 Bedroom
- 12 Bath Room
- 13 Laundry
- 14 Balcony
- 15 Patio

