



typical floors plan

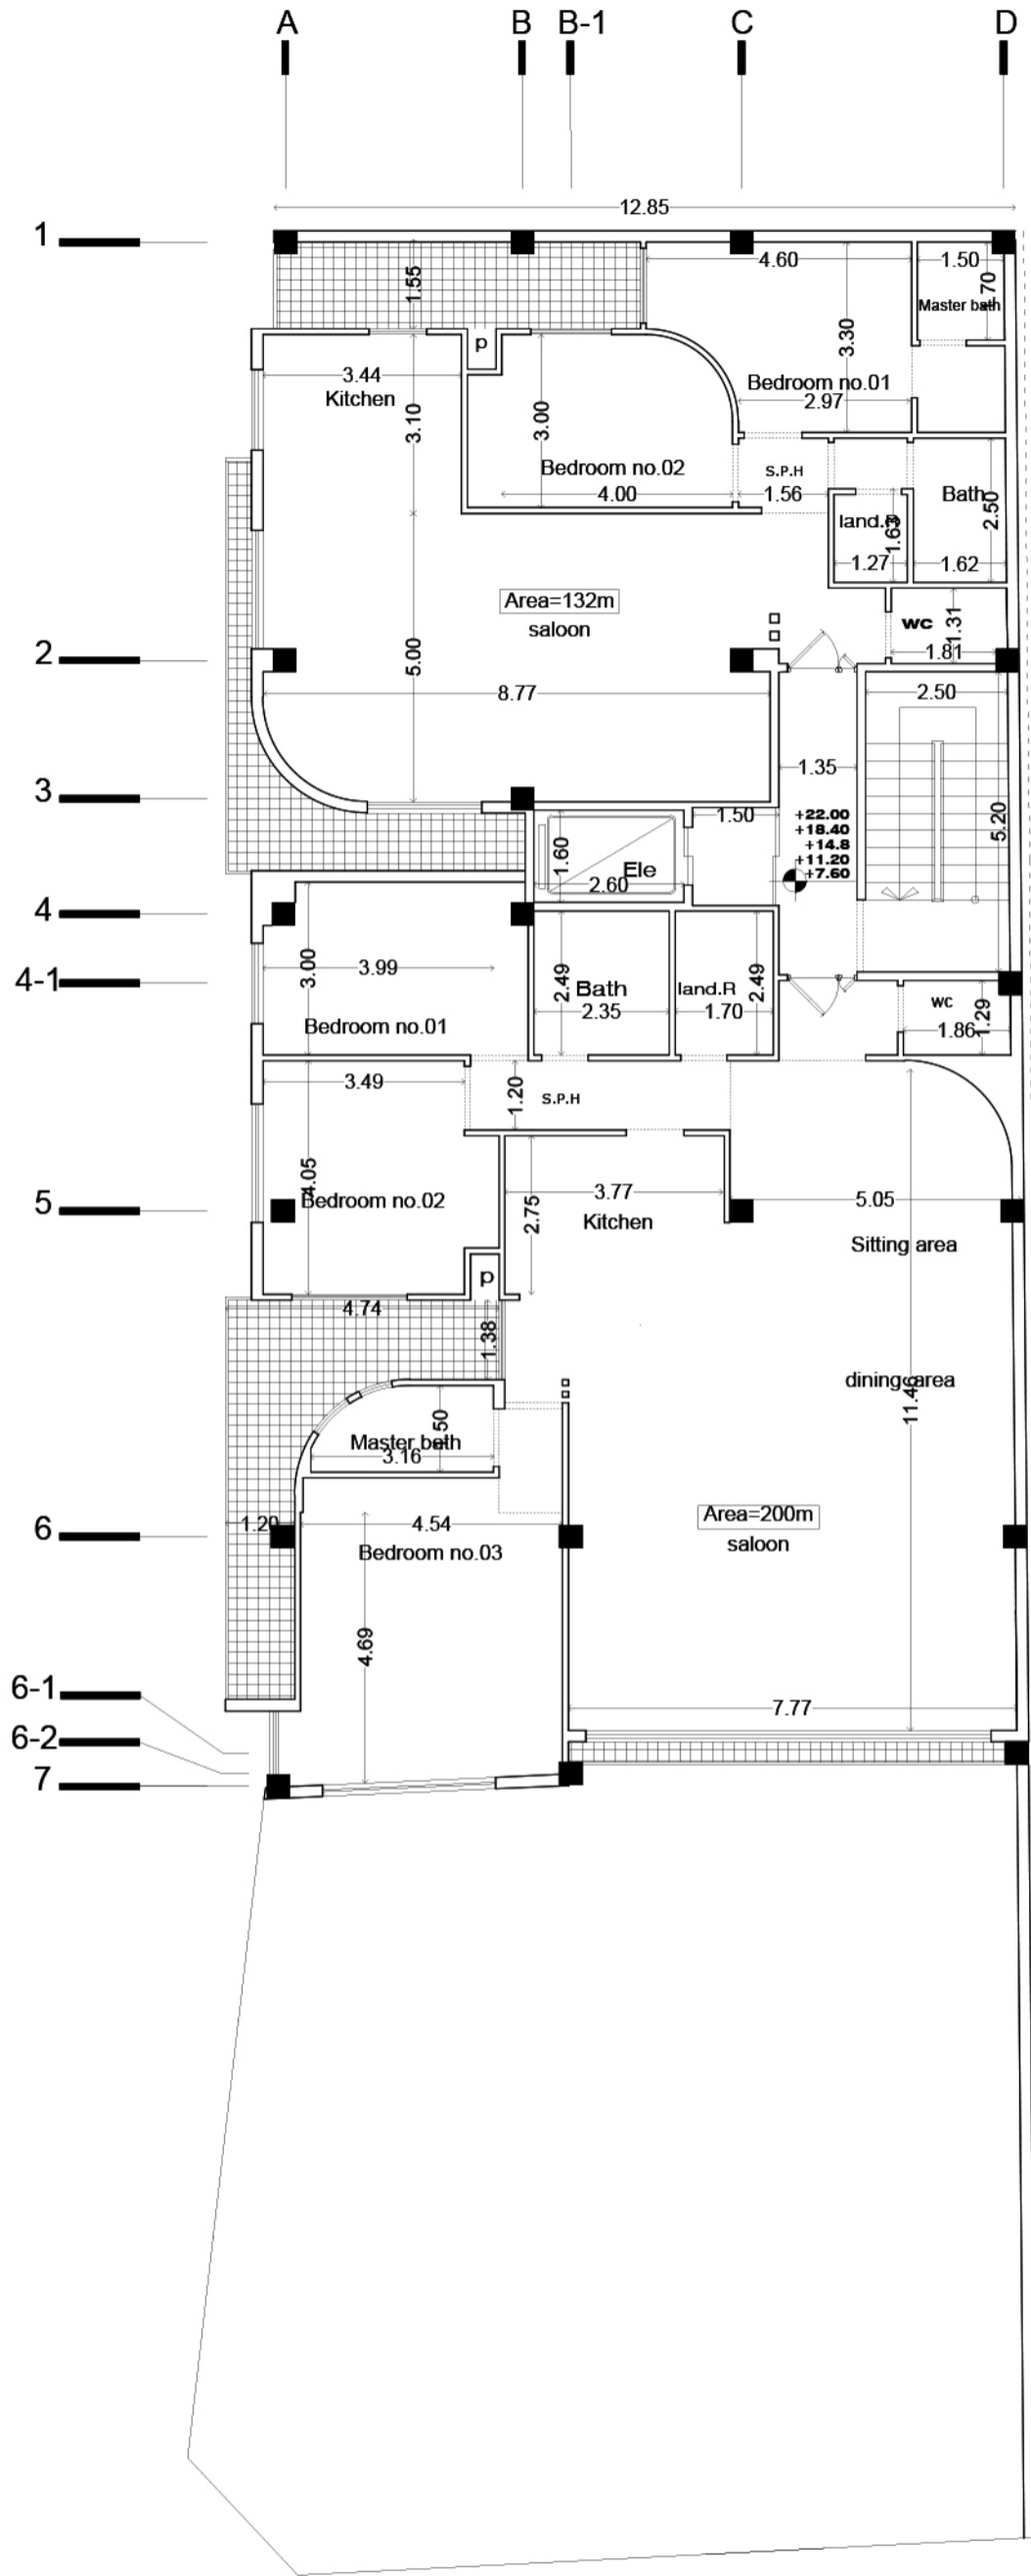




typical floors plan



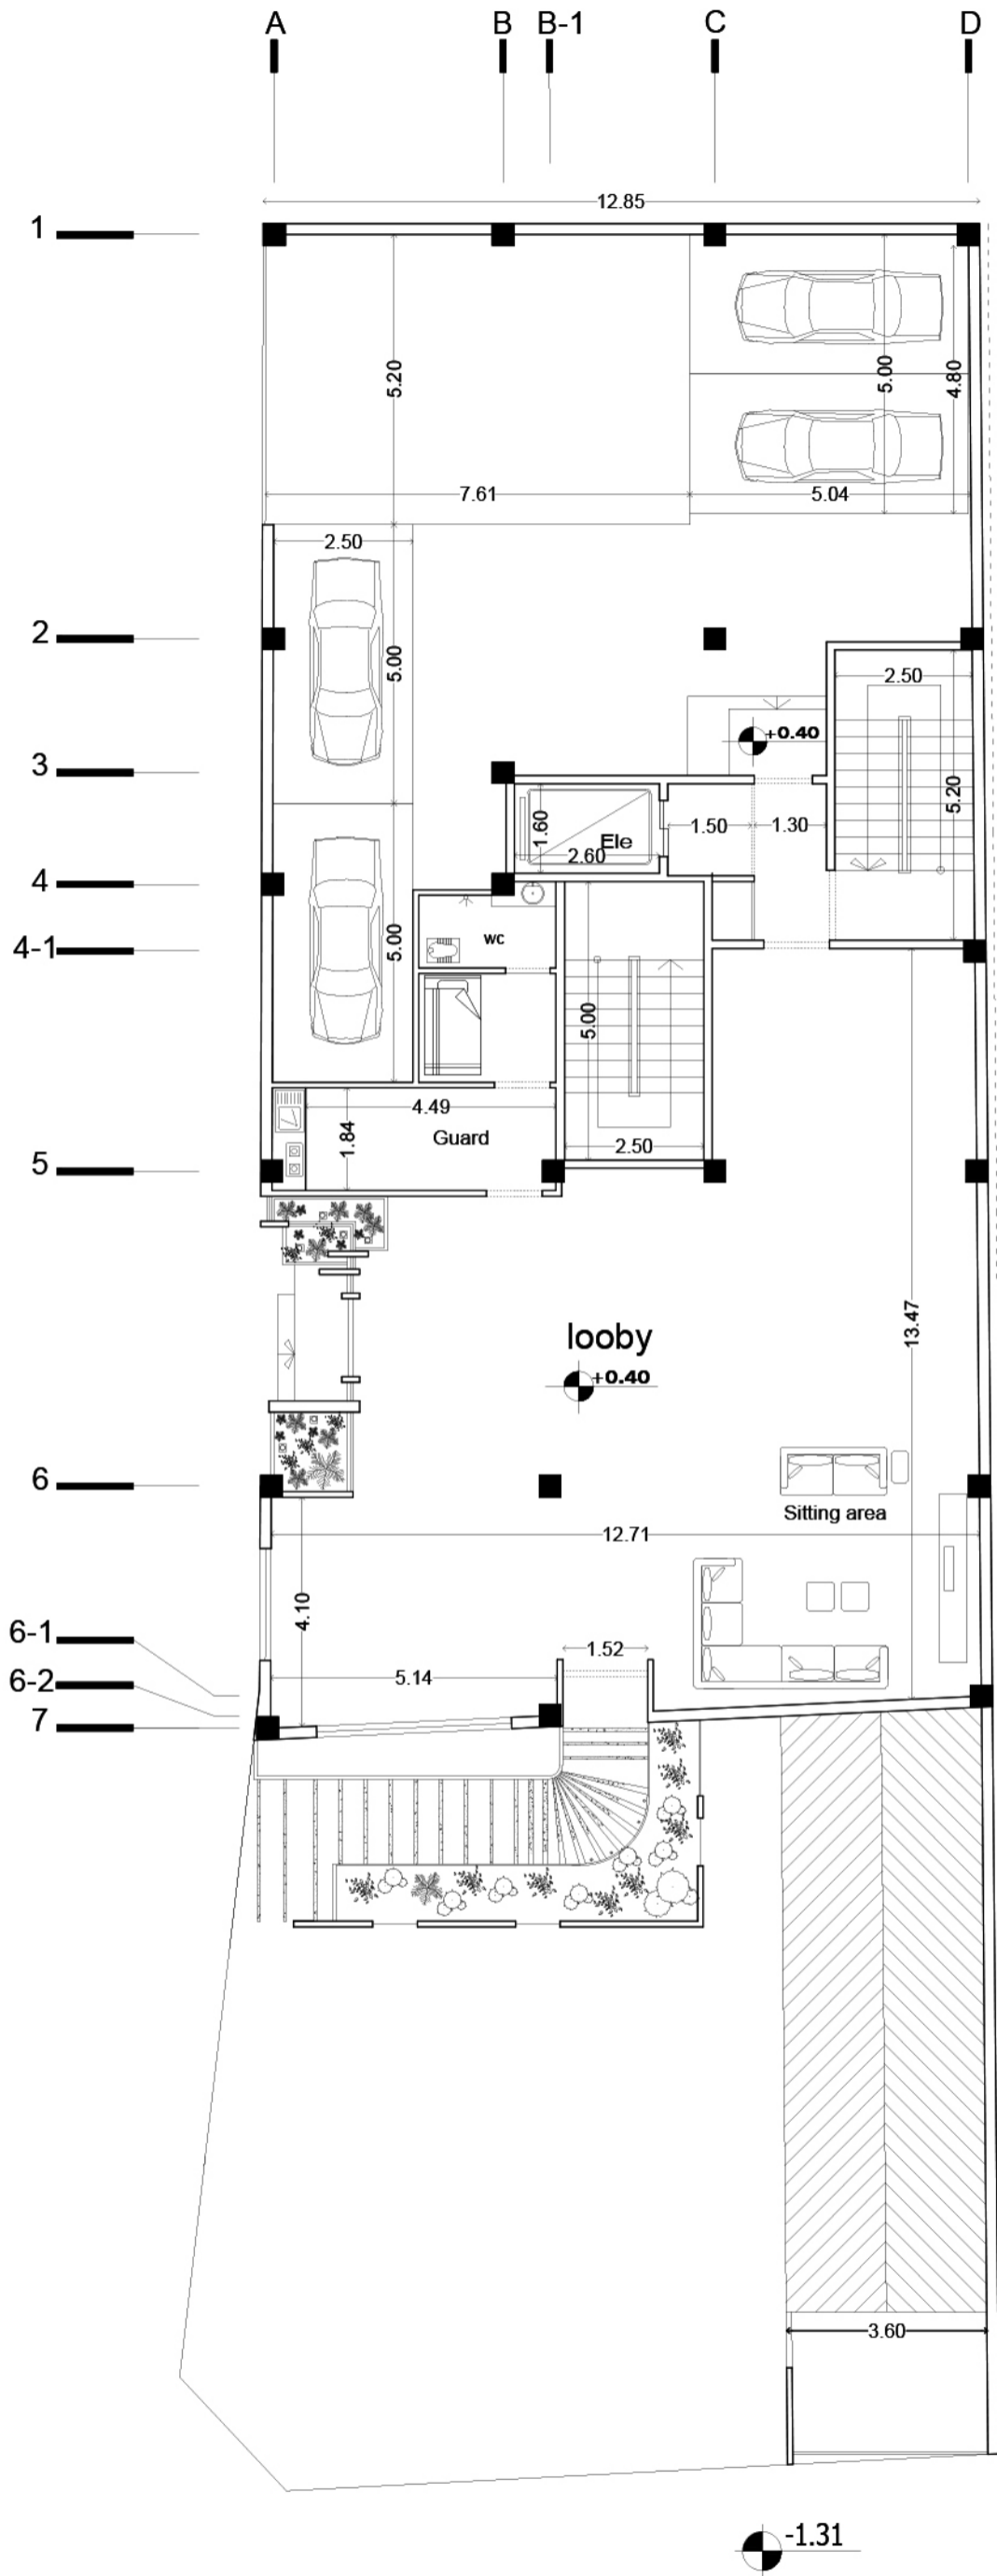



Ground floor plan



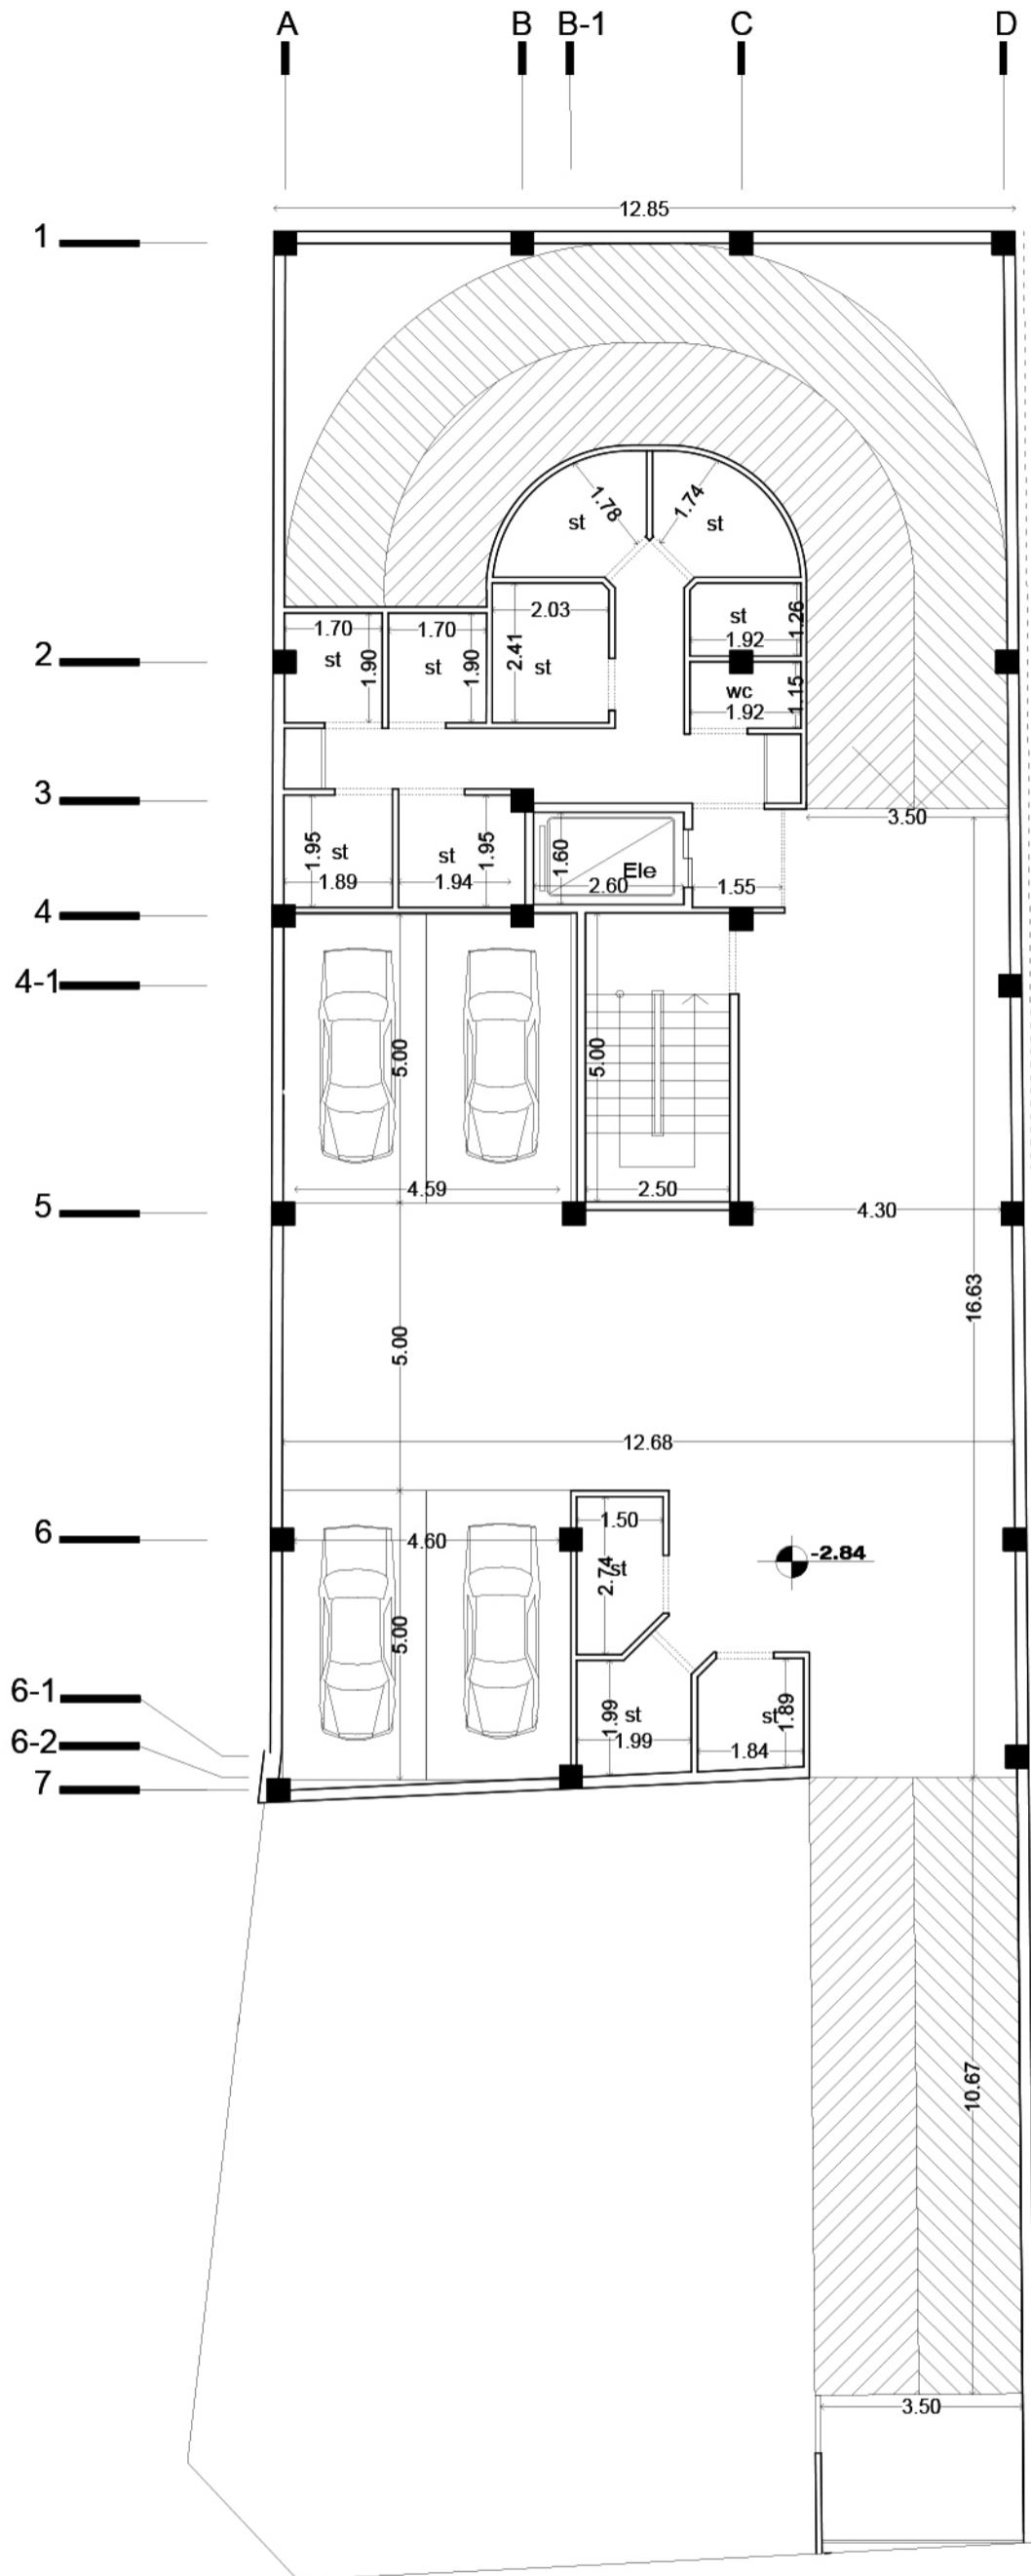

1 Under Ground floor plan



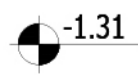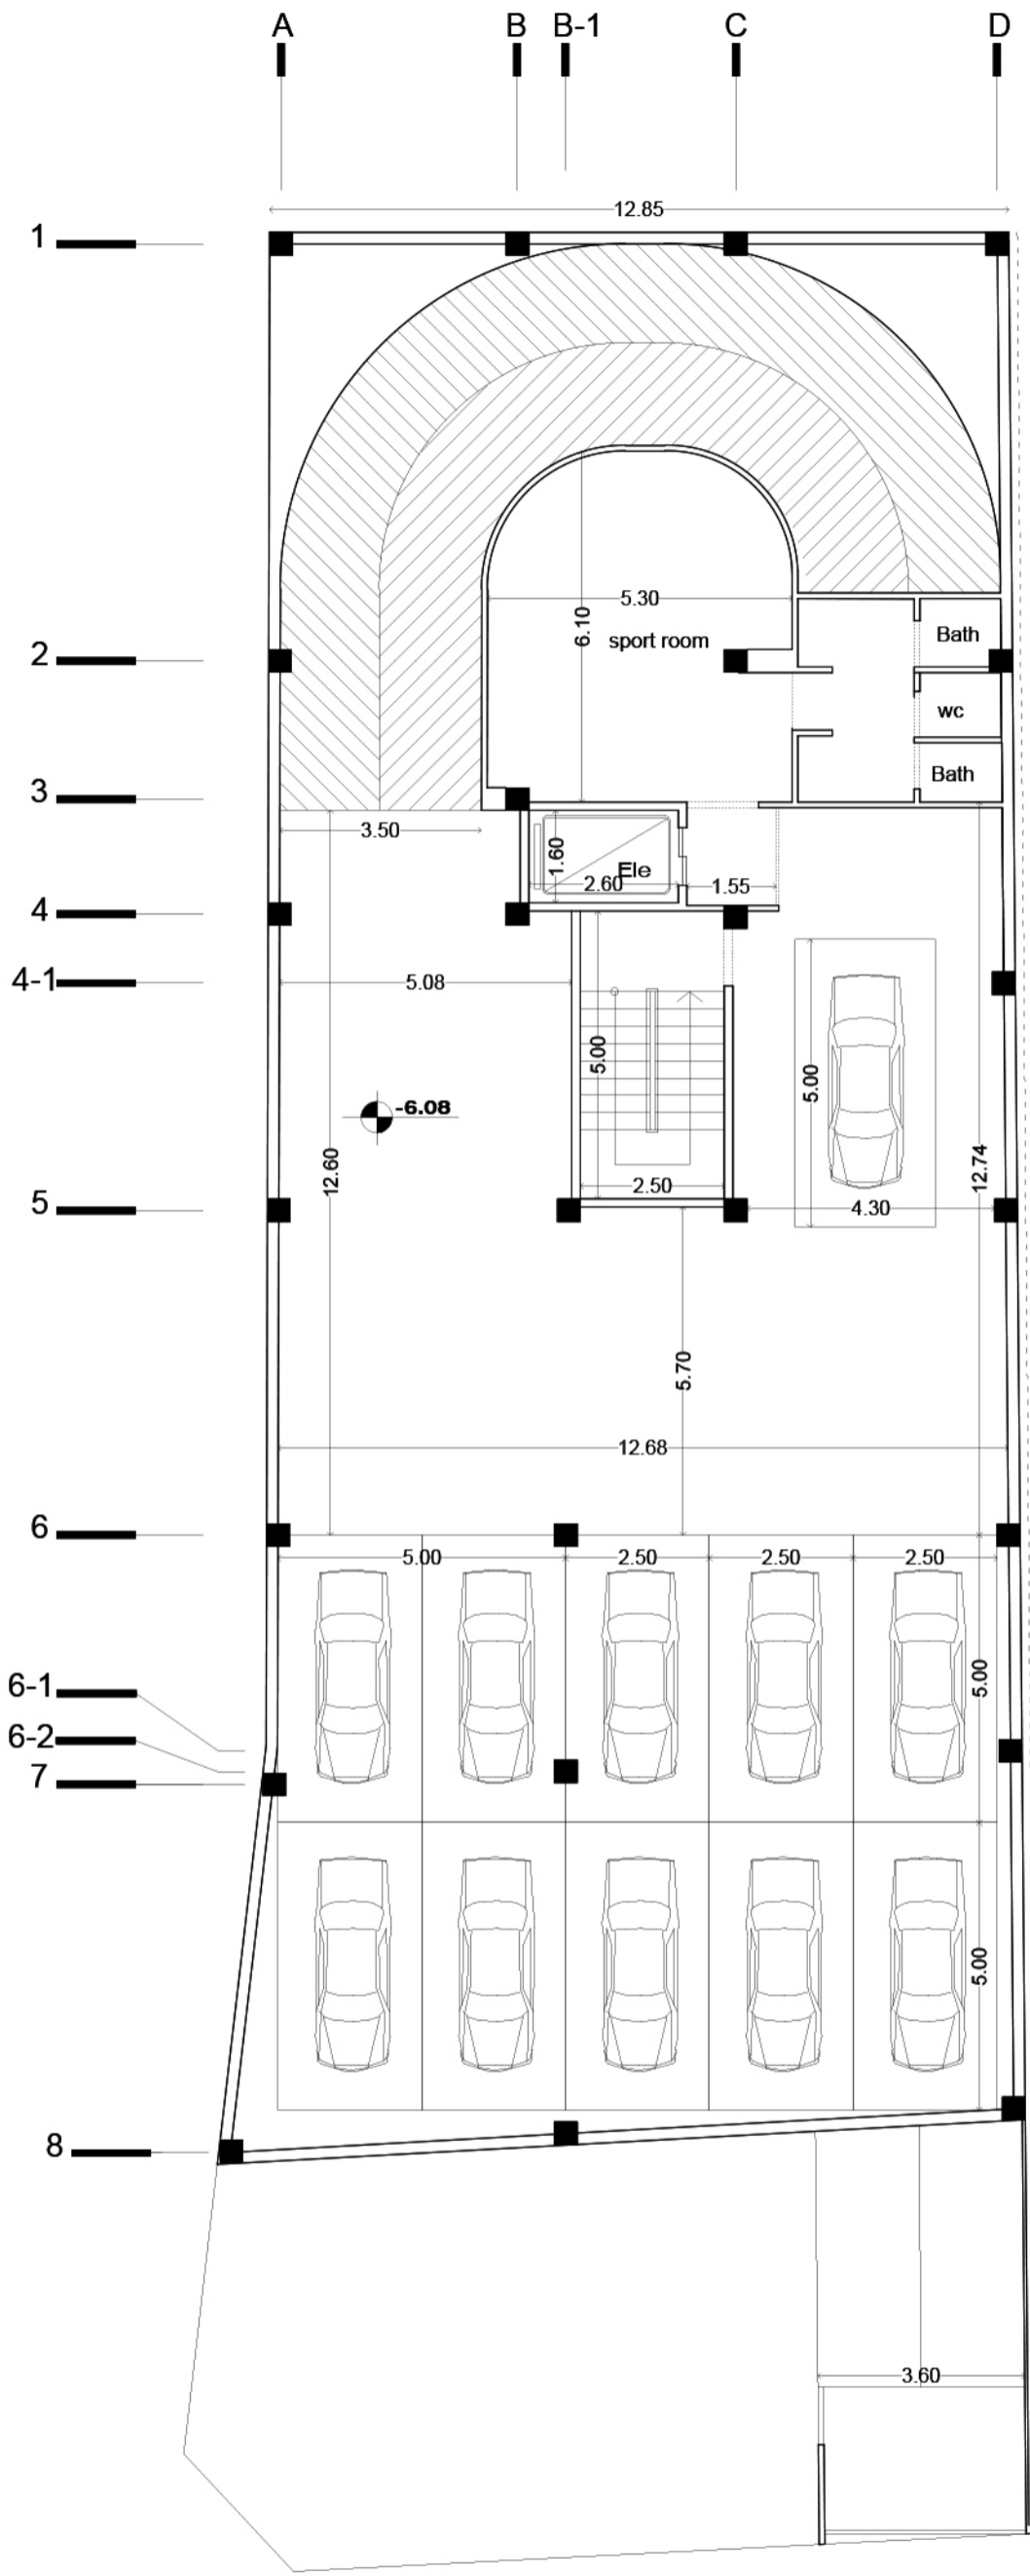

2 Under Ground floor plan

