

+0.67

+0.29

±0.00

-0.46


-0.74

-1.00

709.5

1234.5

525

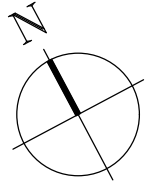

1

2

3

4

5

6

7

400

605

450

600

555.5

619.5

3230

PARKING AREA
NO : 9 CAR

-5.28

-4.12

-1.38

-5.28

گذر ۱۶ متری

گذر ۱۲ متری

DOLLAT Residence 01

PARKING NO : 9


PARKING AREA : 372m²

STORGE AREA : 38m²

STAIR+LIFT+LOBBY AREA : 25m²

-2 FLOOR PLAN

SC. 1:100

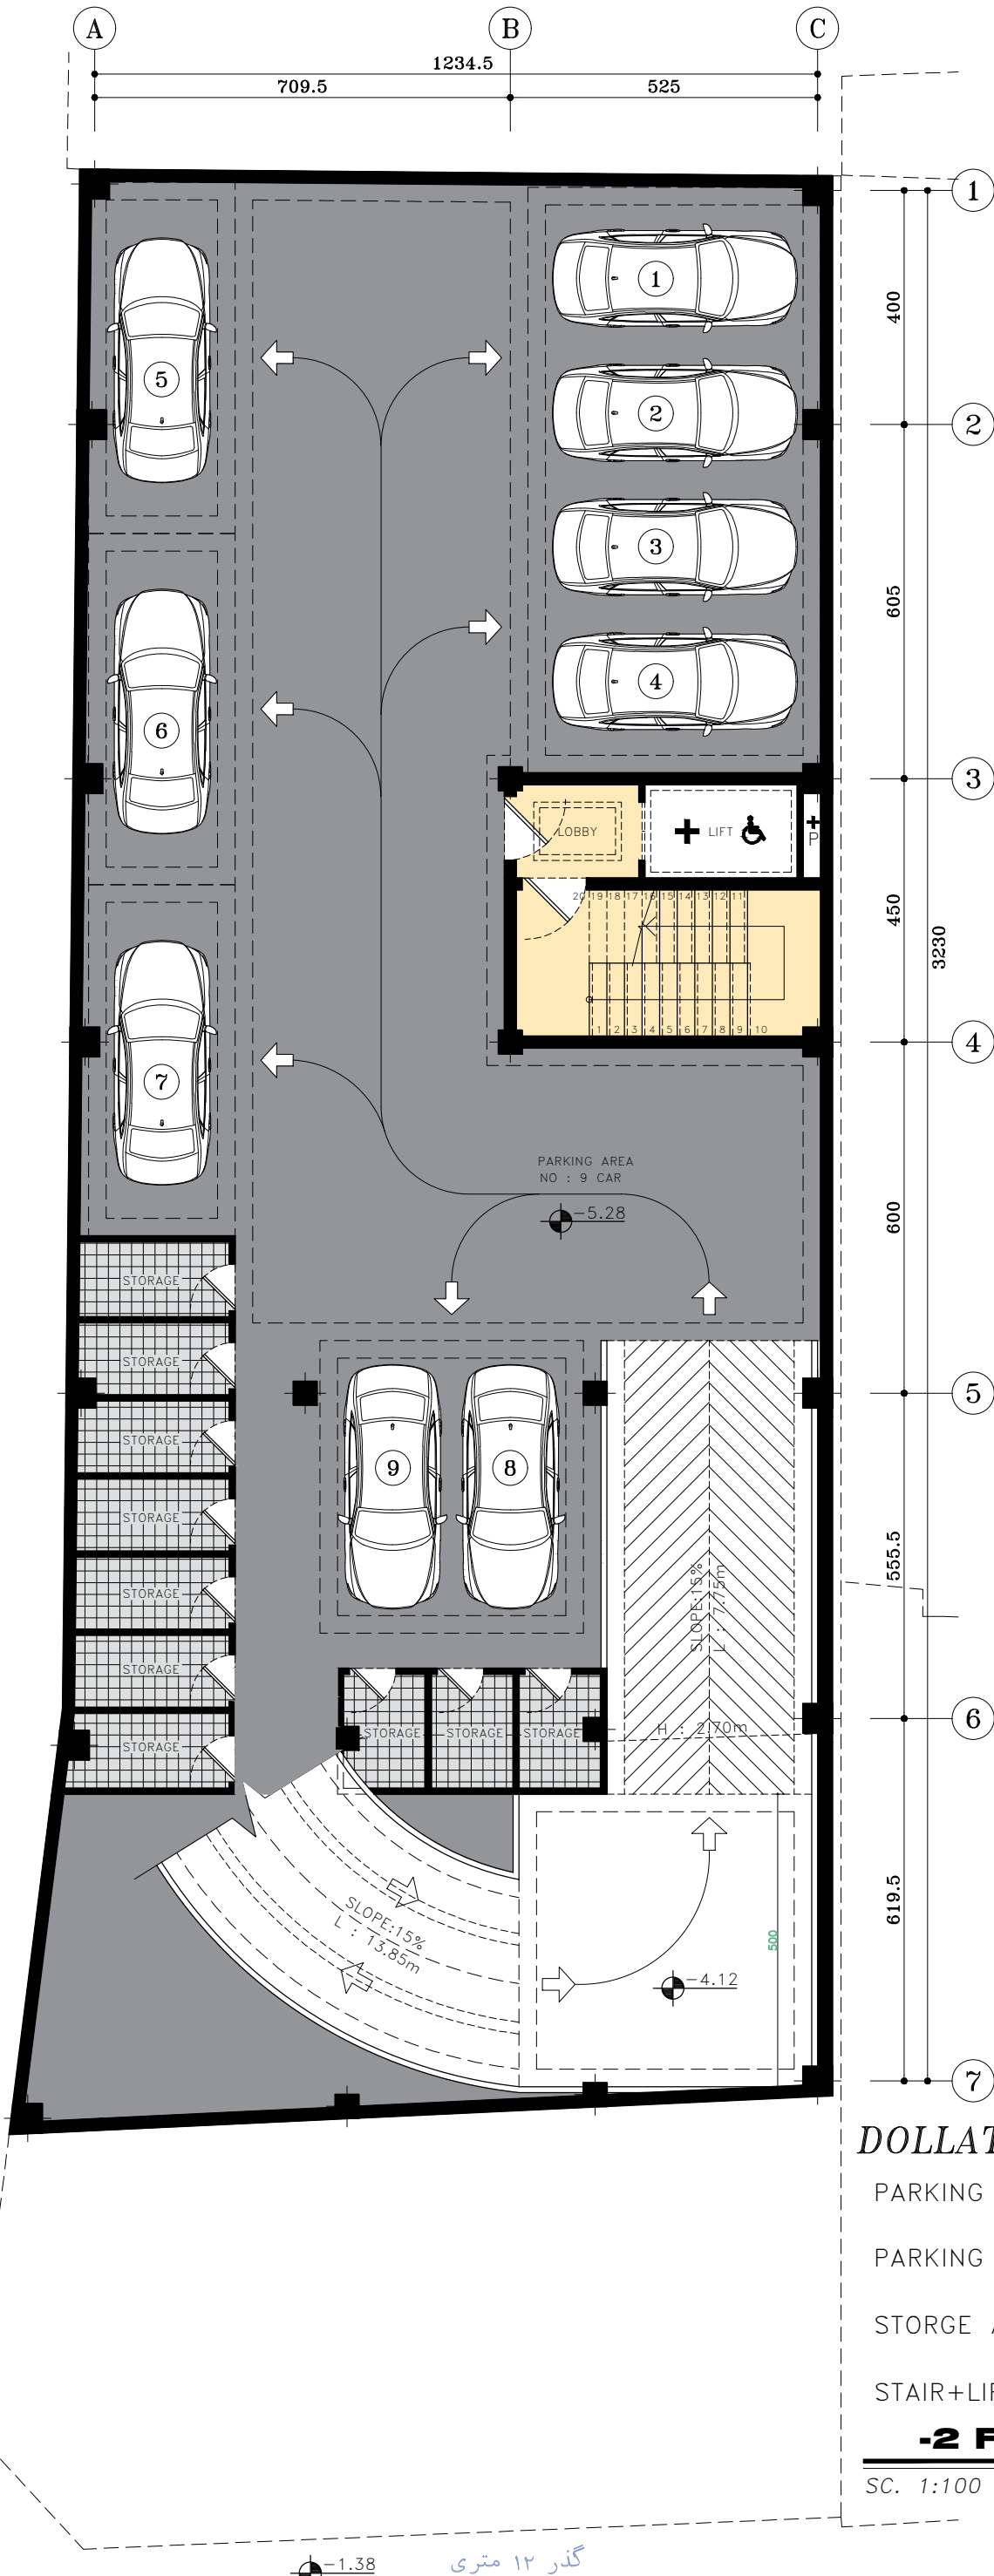

+0.67

+0.29


±0.00

-0.46

-0.74

-1.00

709.5 1234.5 525

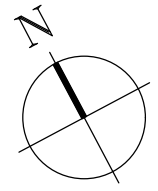

1

2

3

4

5

6

7

400

605

450

600

555.5

619.5

3230

PARKING AREA
NO : 9 CAR

-5.28

SLOPE: 15%
L : 7.75m

H : 2.70m

SLOPE: 15%
L : 13.85m

-4.12

-1.38

گذر ۱۲ متری

گذر ۱۶ متری

DOLLAT Residence 01

PARKING NO : 9

PARKING AREA : 372m²


STORGE AREA : 38m²


STAIR+LIFT+LOBBY AREA : 25m²

-2 FLOOR PLAN

SC. 1:100

-5.28

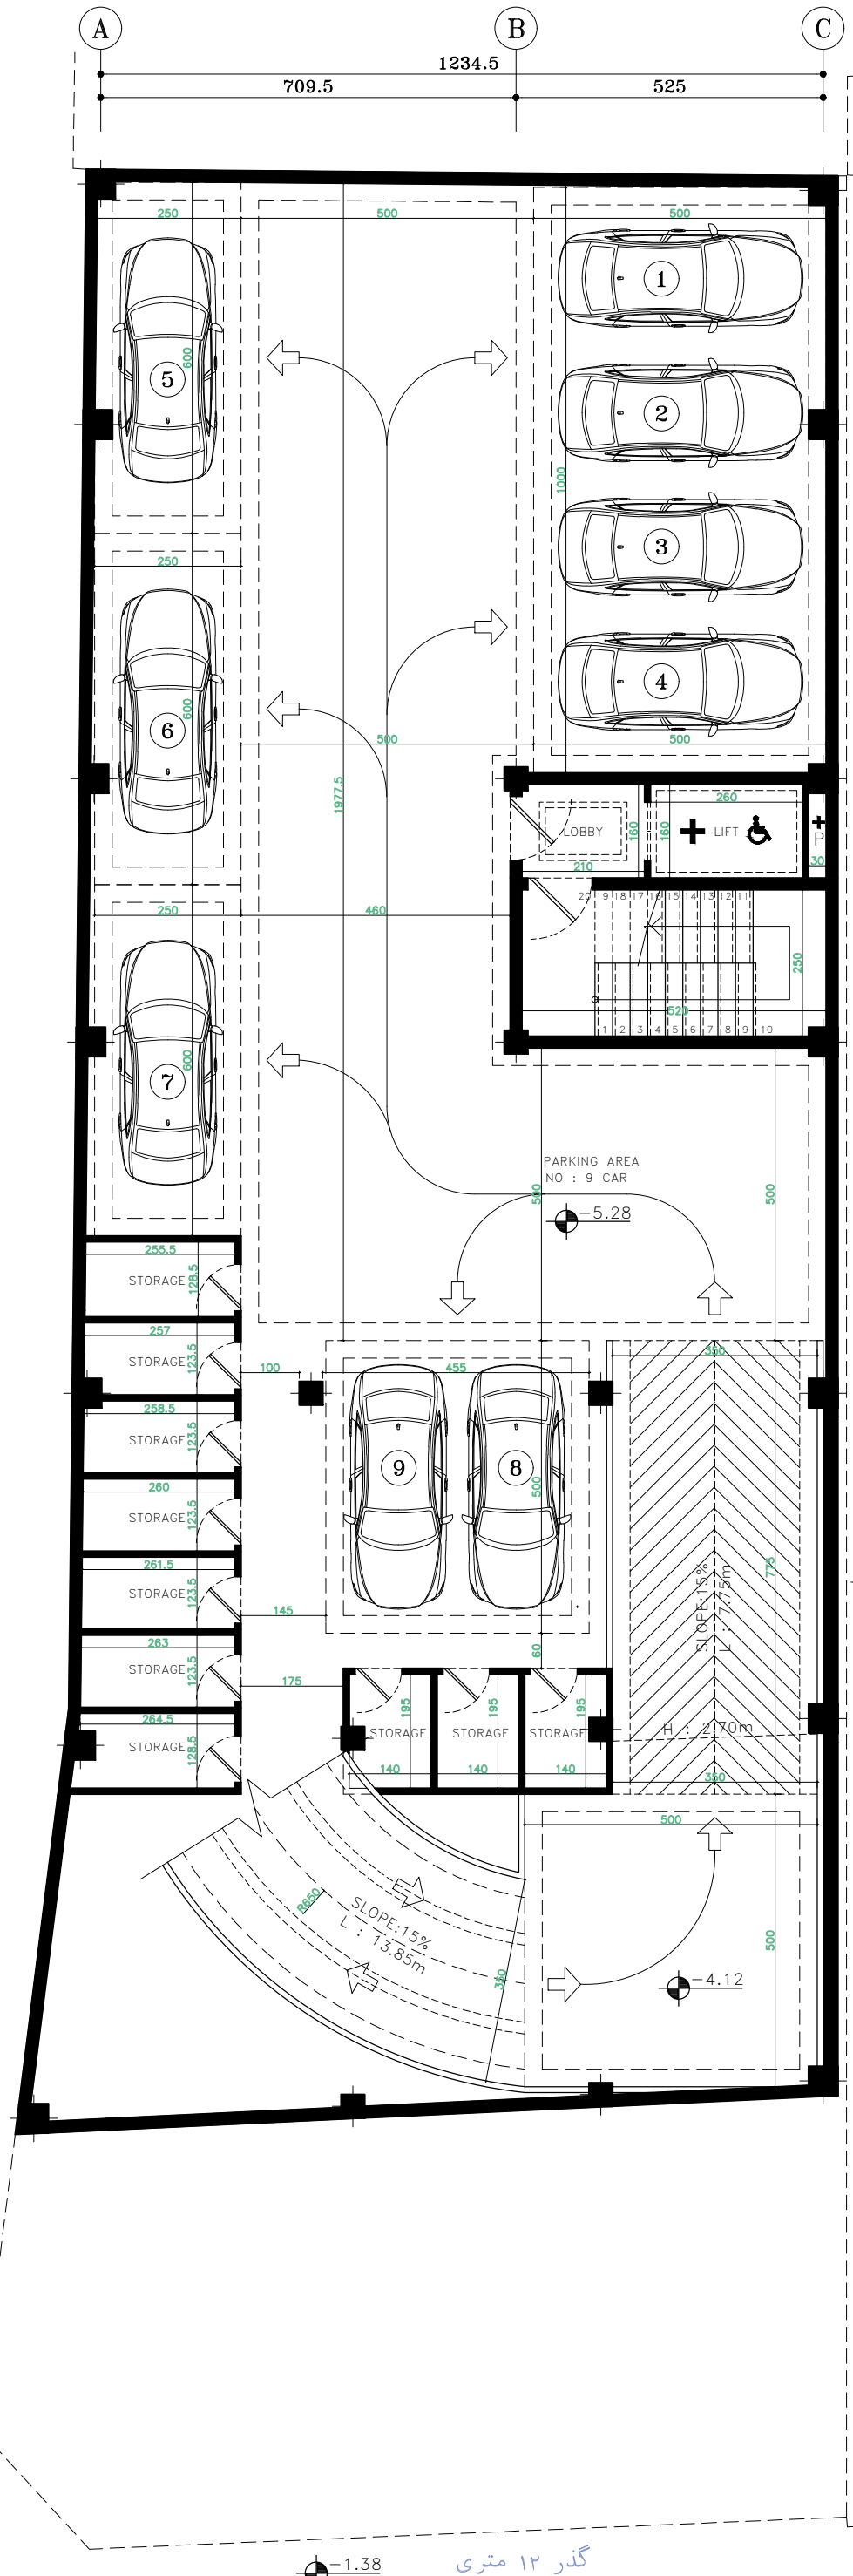

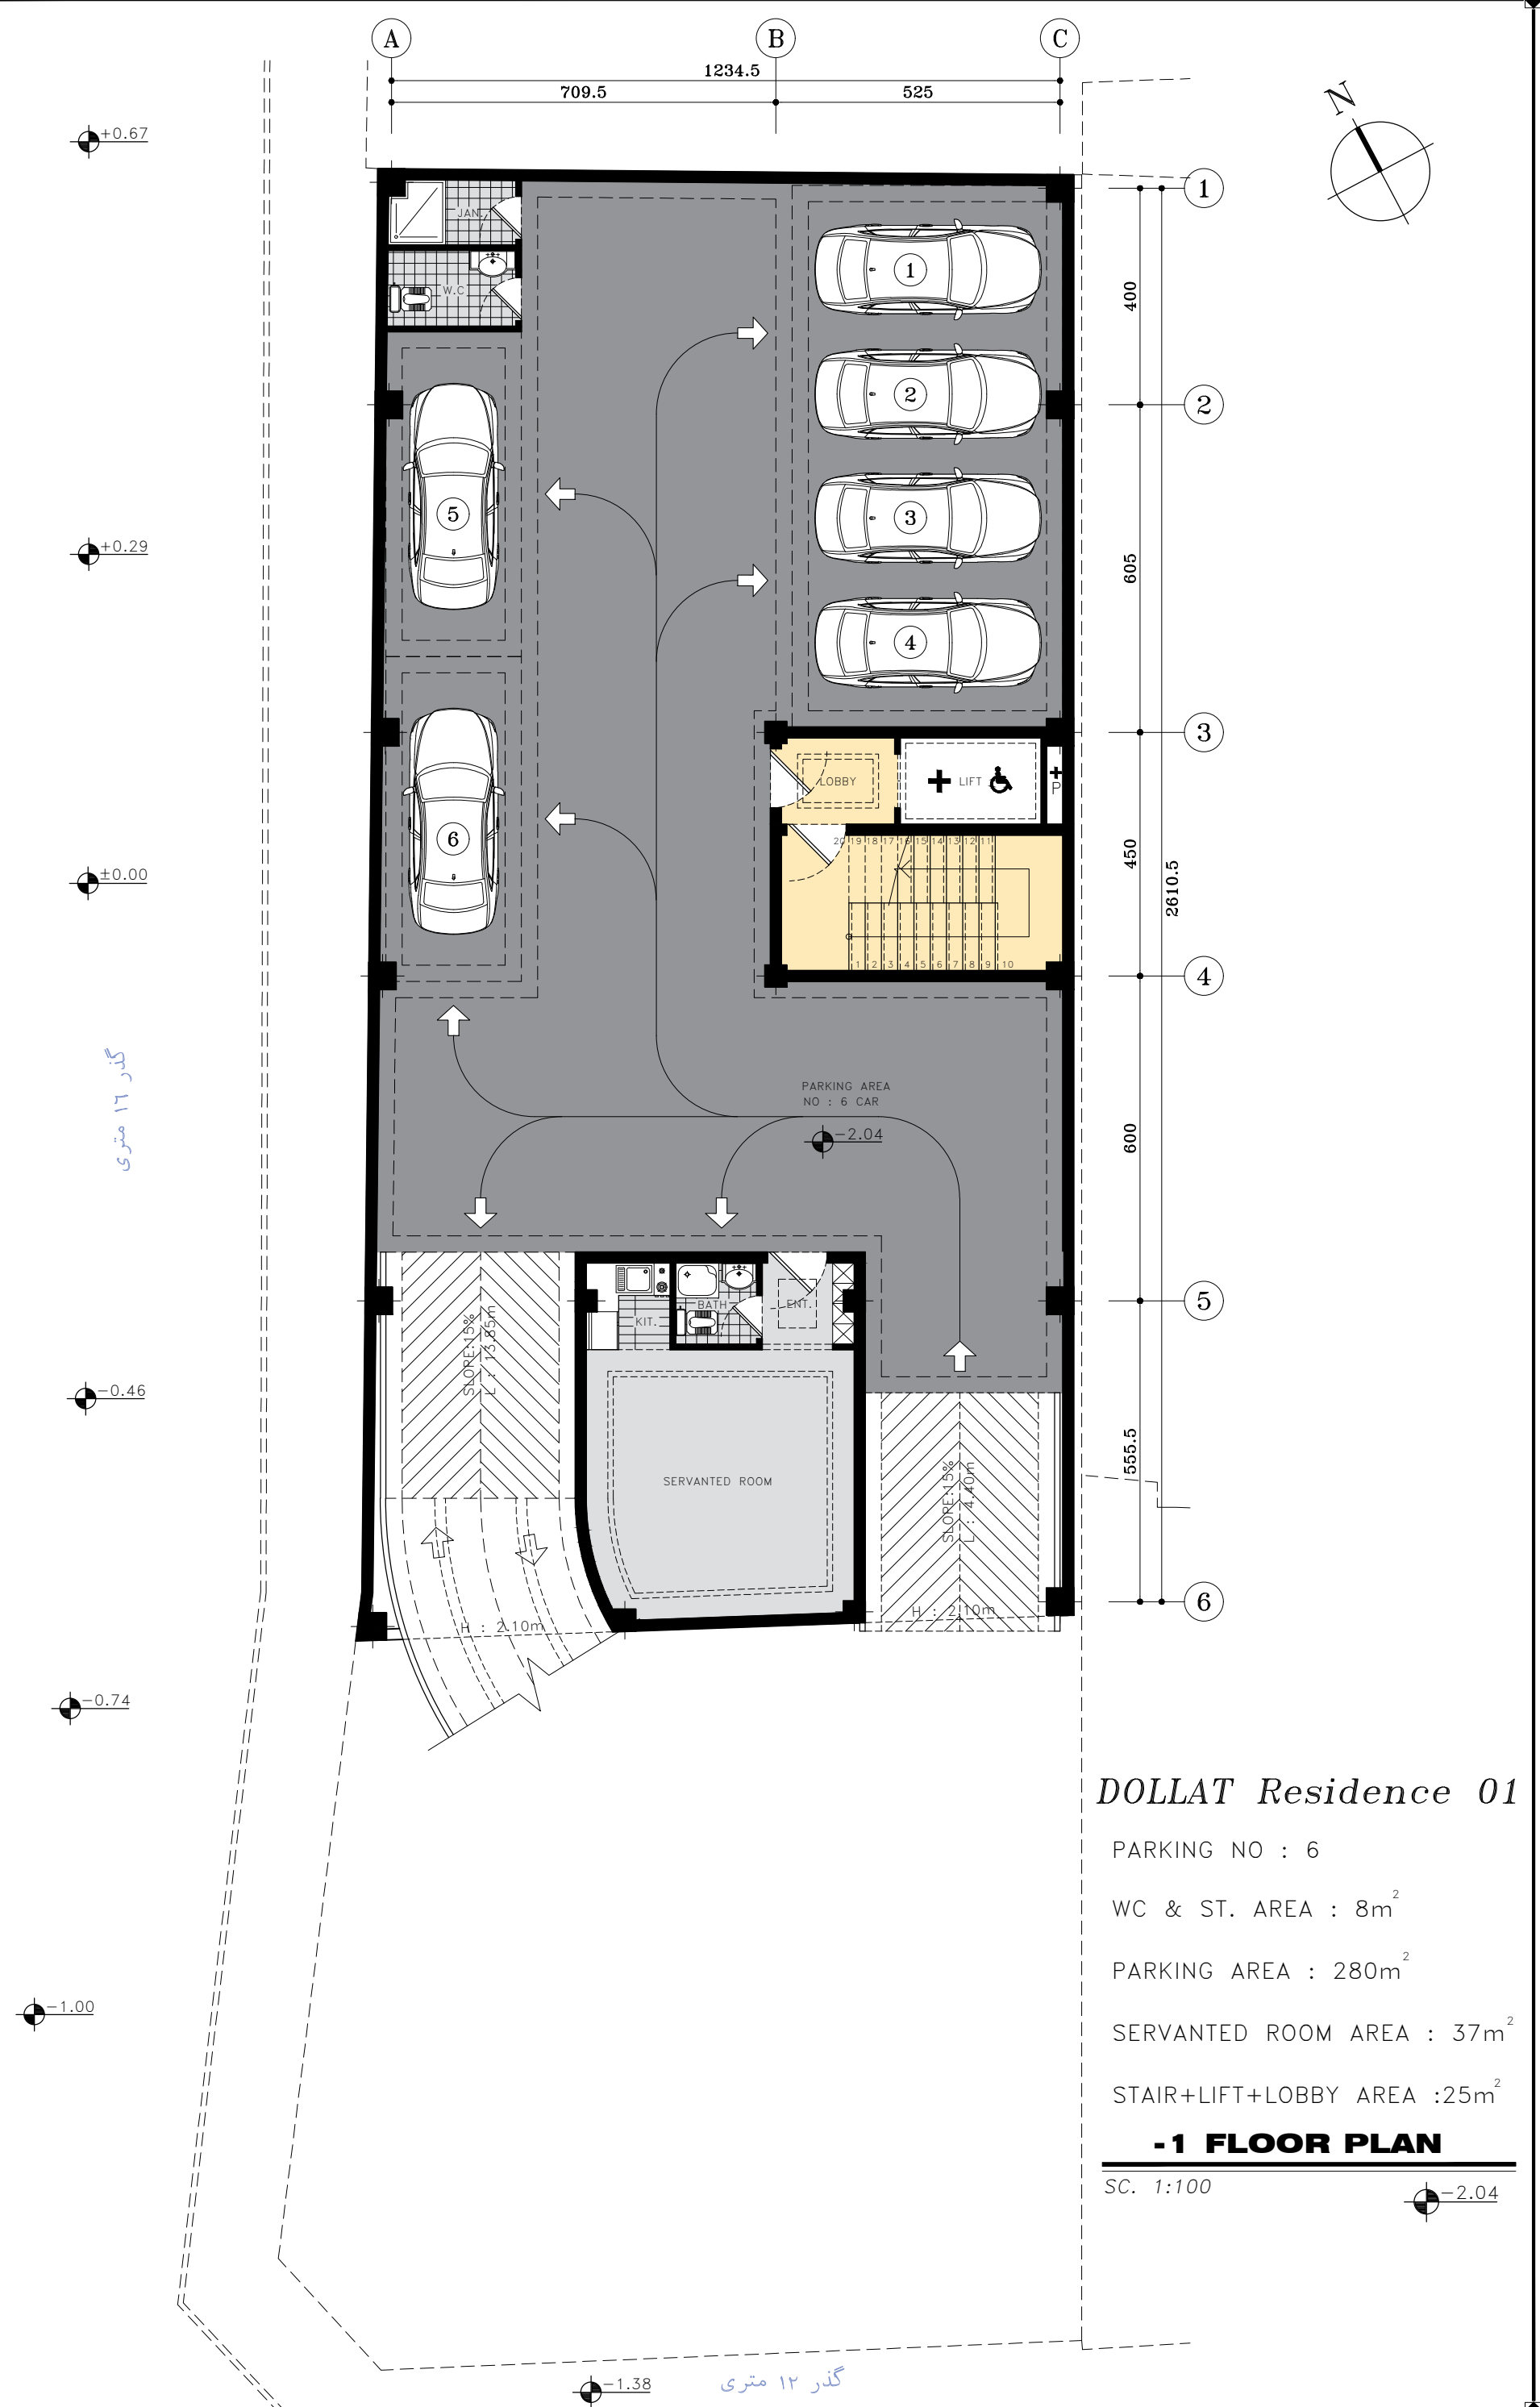

DOLLAT Residence 01

- PARKING NO : 6
- WC & ST. AREA : 8m²
- PARKING AREA : 280m²
- SERVANTED ROOM AREA : 37m²
- STAIR+LIFT+LOBBY AREA : 25m²

-1 FLOOR PLAN

SC. 1:100 -2.04

+0.67

+0.29


±0.00

-0.46

-0.74

-1.00

709.5 1234.5 525

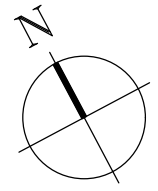

1

2

3

4

5

6

400

605

450

600


555.5

2610.5

A

B

C

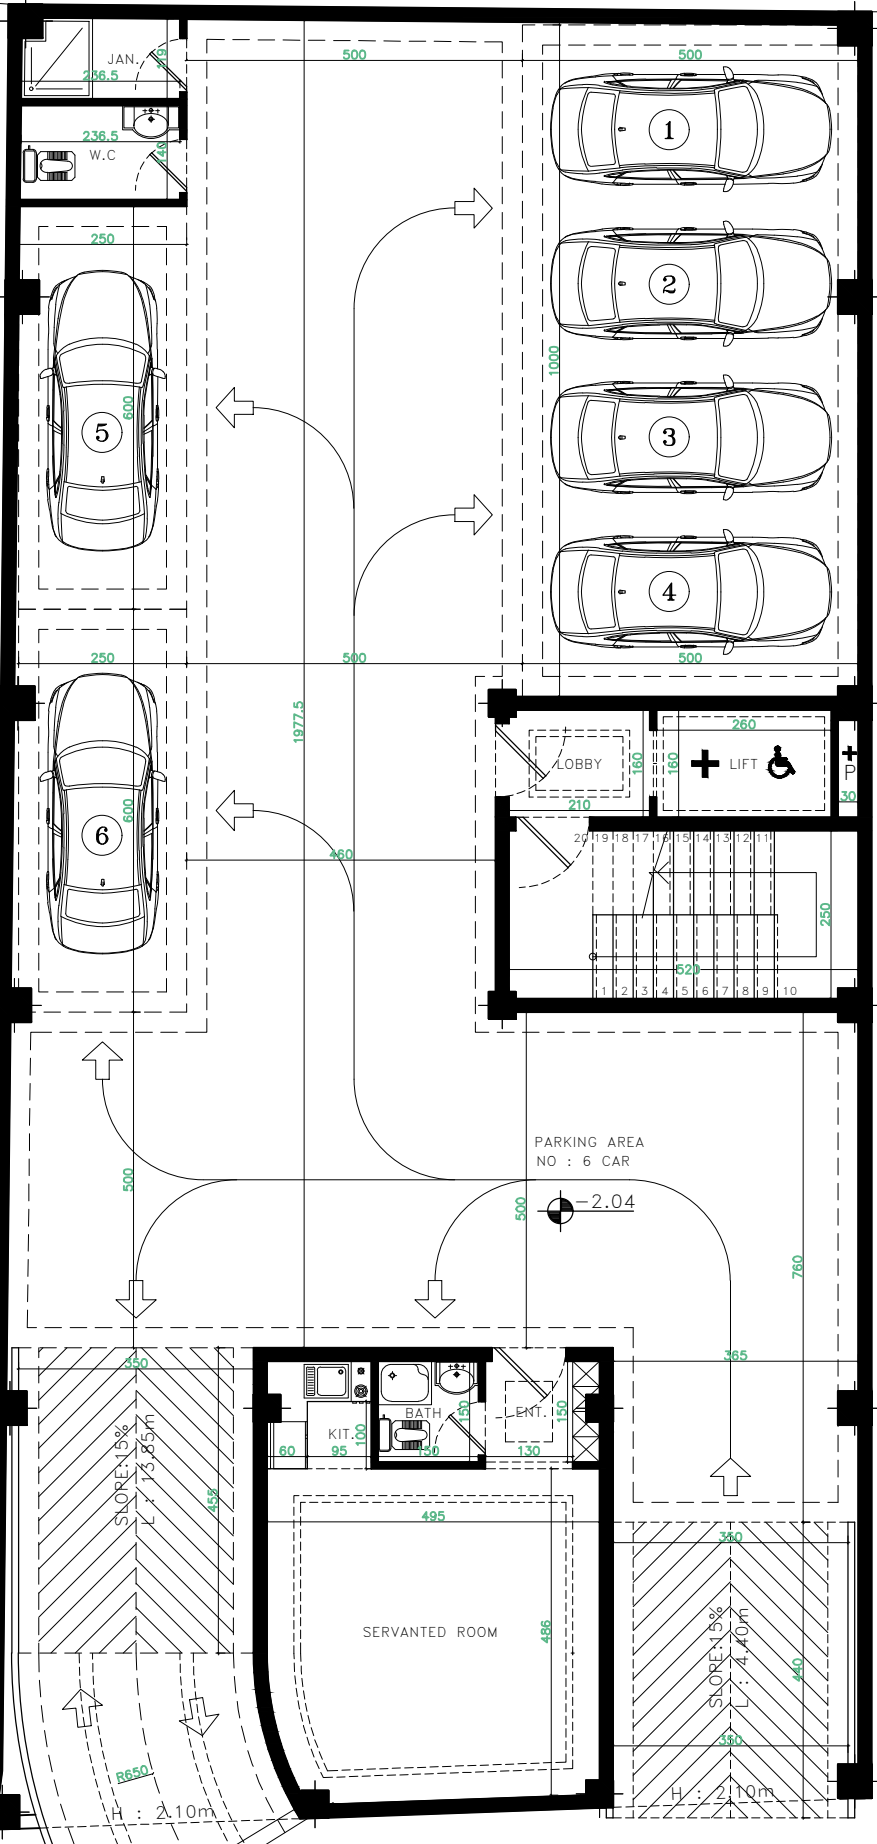

PARKING AREA
NO : 6 CAR

-2.04

SERVANTED ROOM

گذر ۱۶ متری

گذر ۱۲ متری

DOLLAT Residence 01

PARKING NO : 6

WC & ST. AREA : 8m²

PARKING AREA : 280m²

SERVANTED ROOM AREA : 37m²

STAIR+LIFT+LOBBY AREA : 25m²

-1 FLOOR PLAN

SC. 1:100

-2.04

-1.38

+0.67

+0.29

±0.00

-0.46

-0.74

-1.00

709.5 1234.5 525

1

2

3

4

5

6

450

600

555.5

2610.5



DOLLAT Residence 01

PARKING NO : 5
 PARKING AREA : 134m²
 STAIR+LIFT+LOBBY AREA : 25m²
 MAIN LOBBY AREA : 192m²

GROUND FLOOR PLAN

SC. 1:100

+1.20

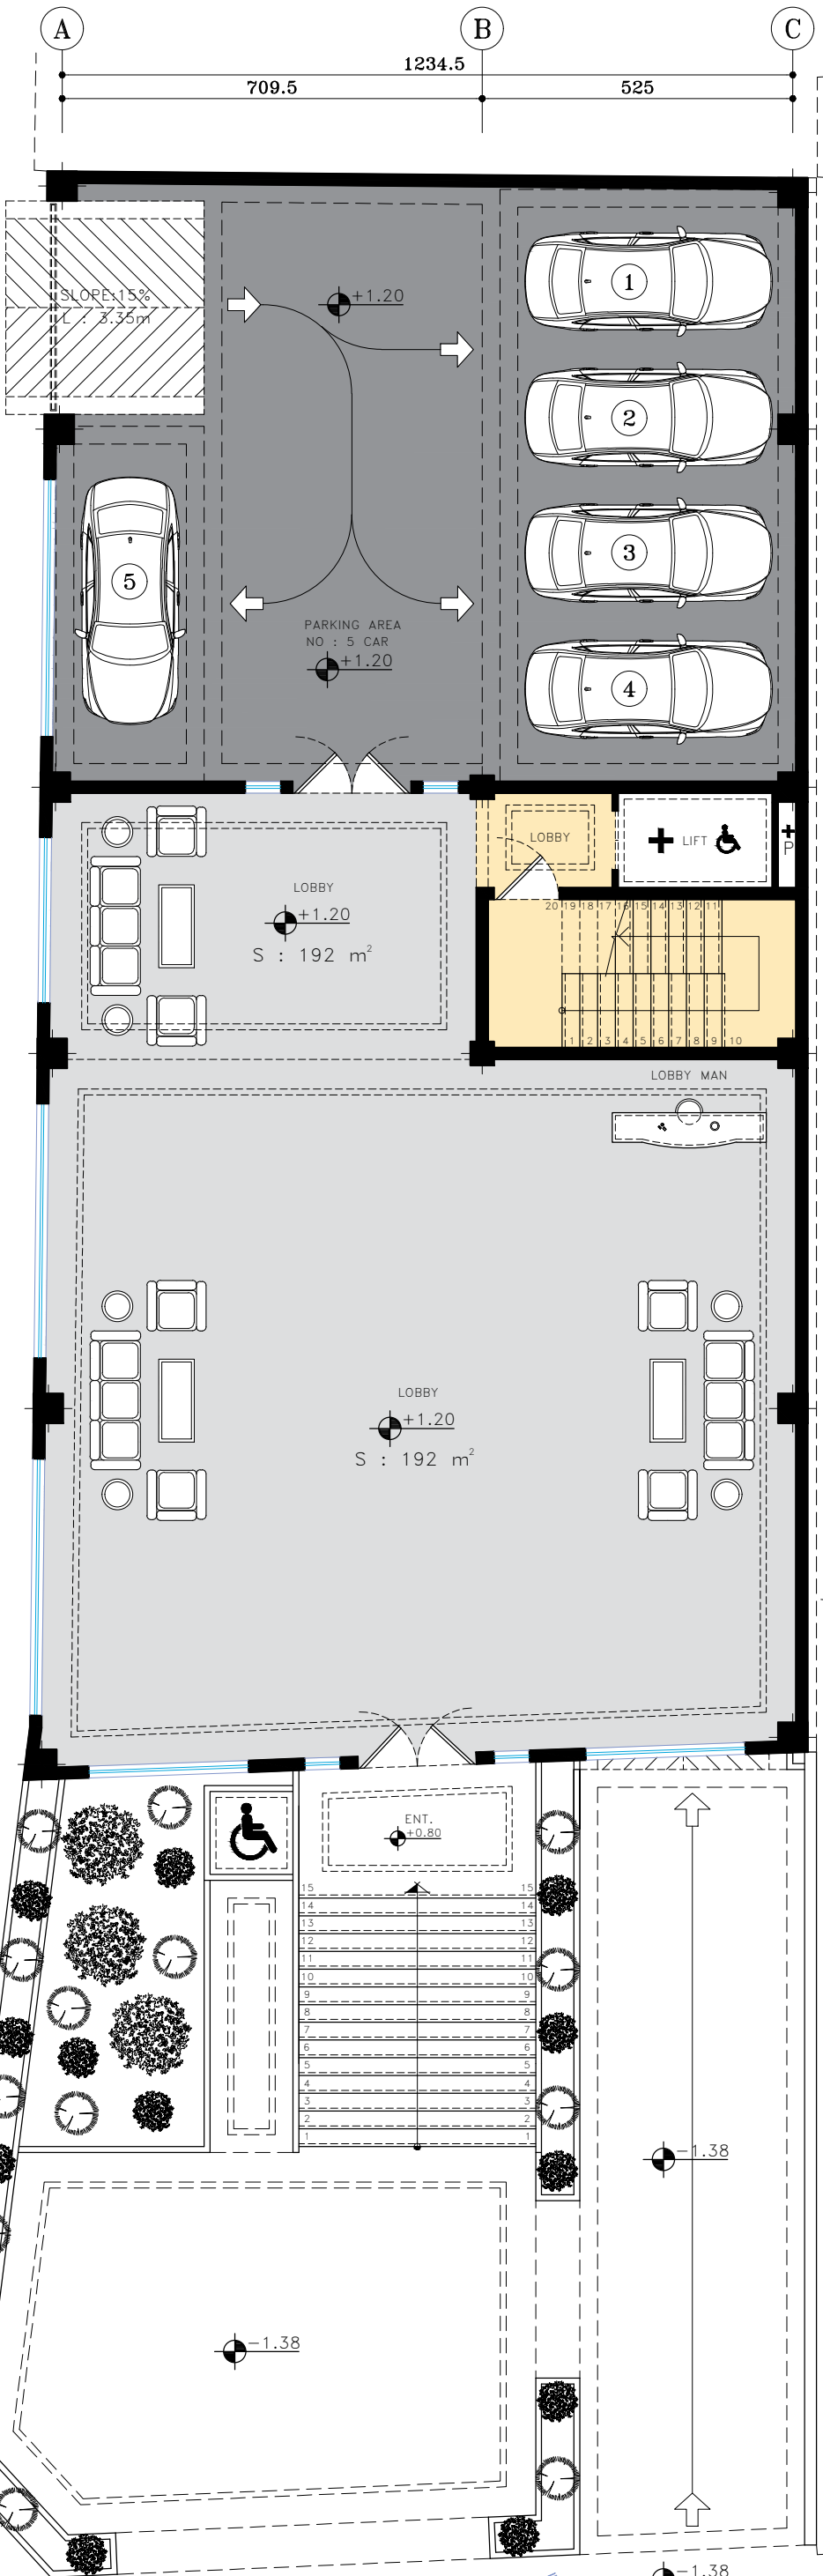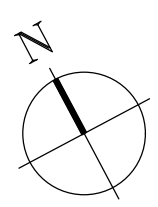

گذر ۱۶ متری

گذر ۱۲ متری

+0.67

+0.29


±0.00

-0.46

-0.74

-1.00

709.5 1234.5 525

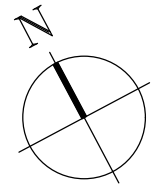

1

2

3

4

5

6

400







605

450








600

555.5

2610.5

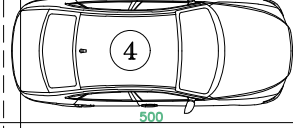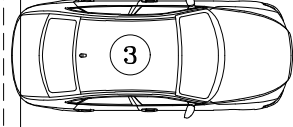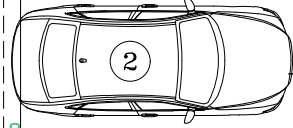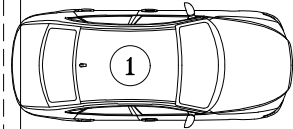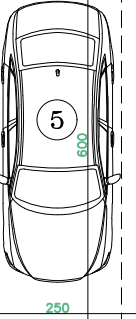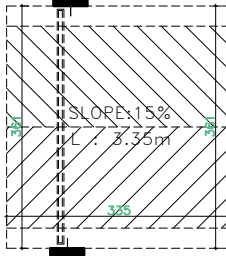

PARKING AREA
NO : 5 CAR

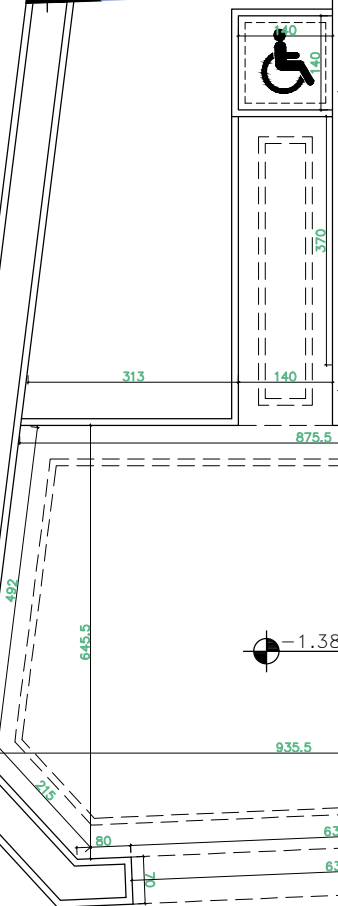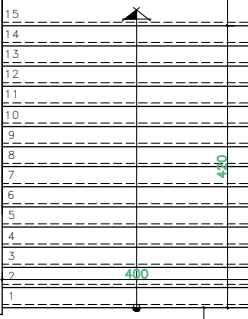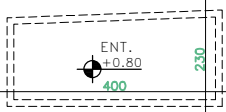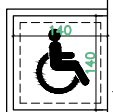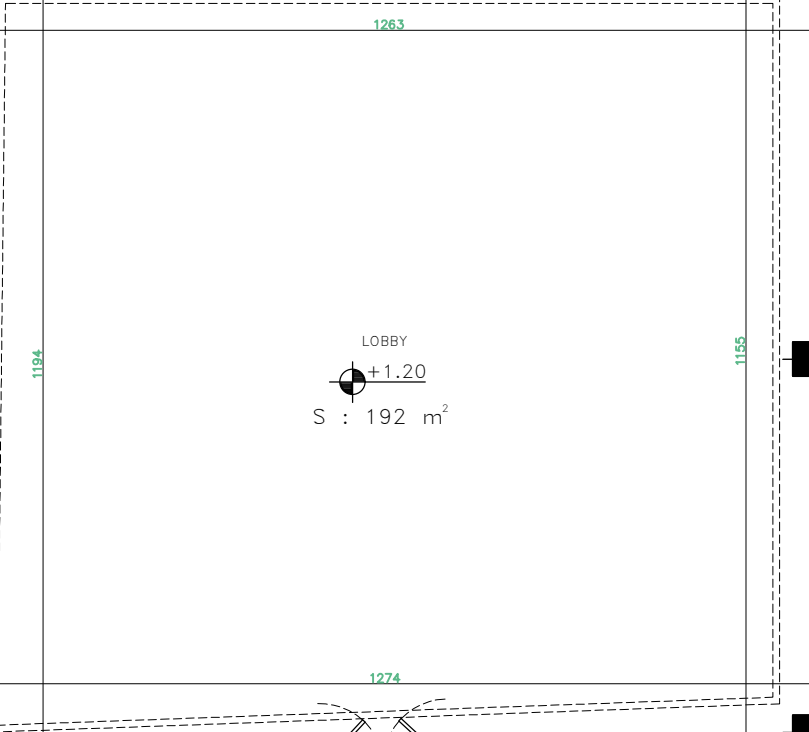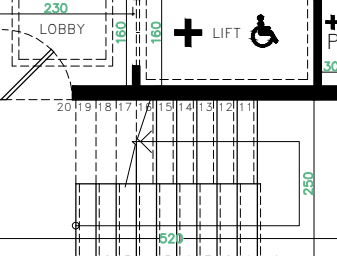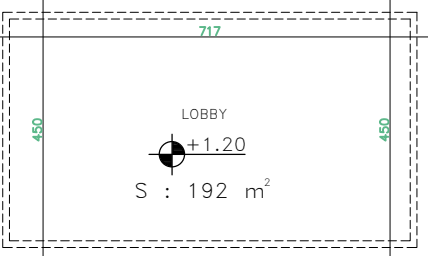

DOLLAT Residence 01

- PARKING NO : 5
- PARKING AREA : 134m²
- STAIR+LIFT+LOBBY AREA : 25m²
- MAIN LOBBY AREA : 192m²



GROUND FLOOR PLAN

SC. 1:100

+1.20

گذر ۱۲ متری

گذر ۱۶ متری

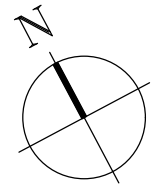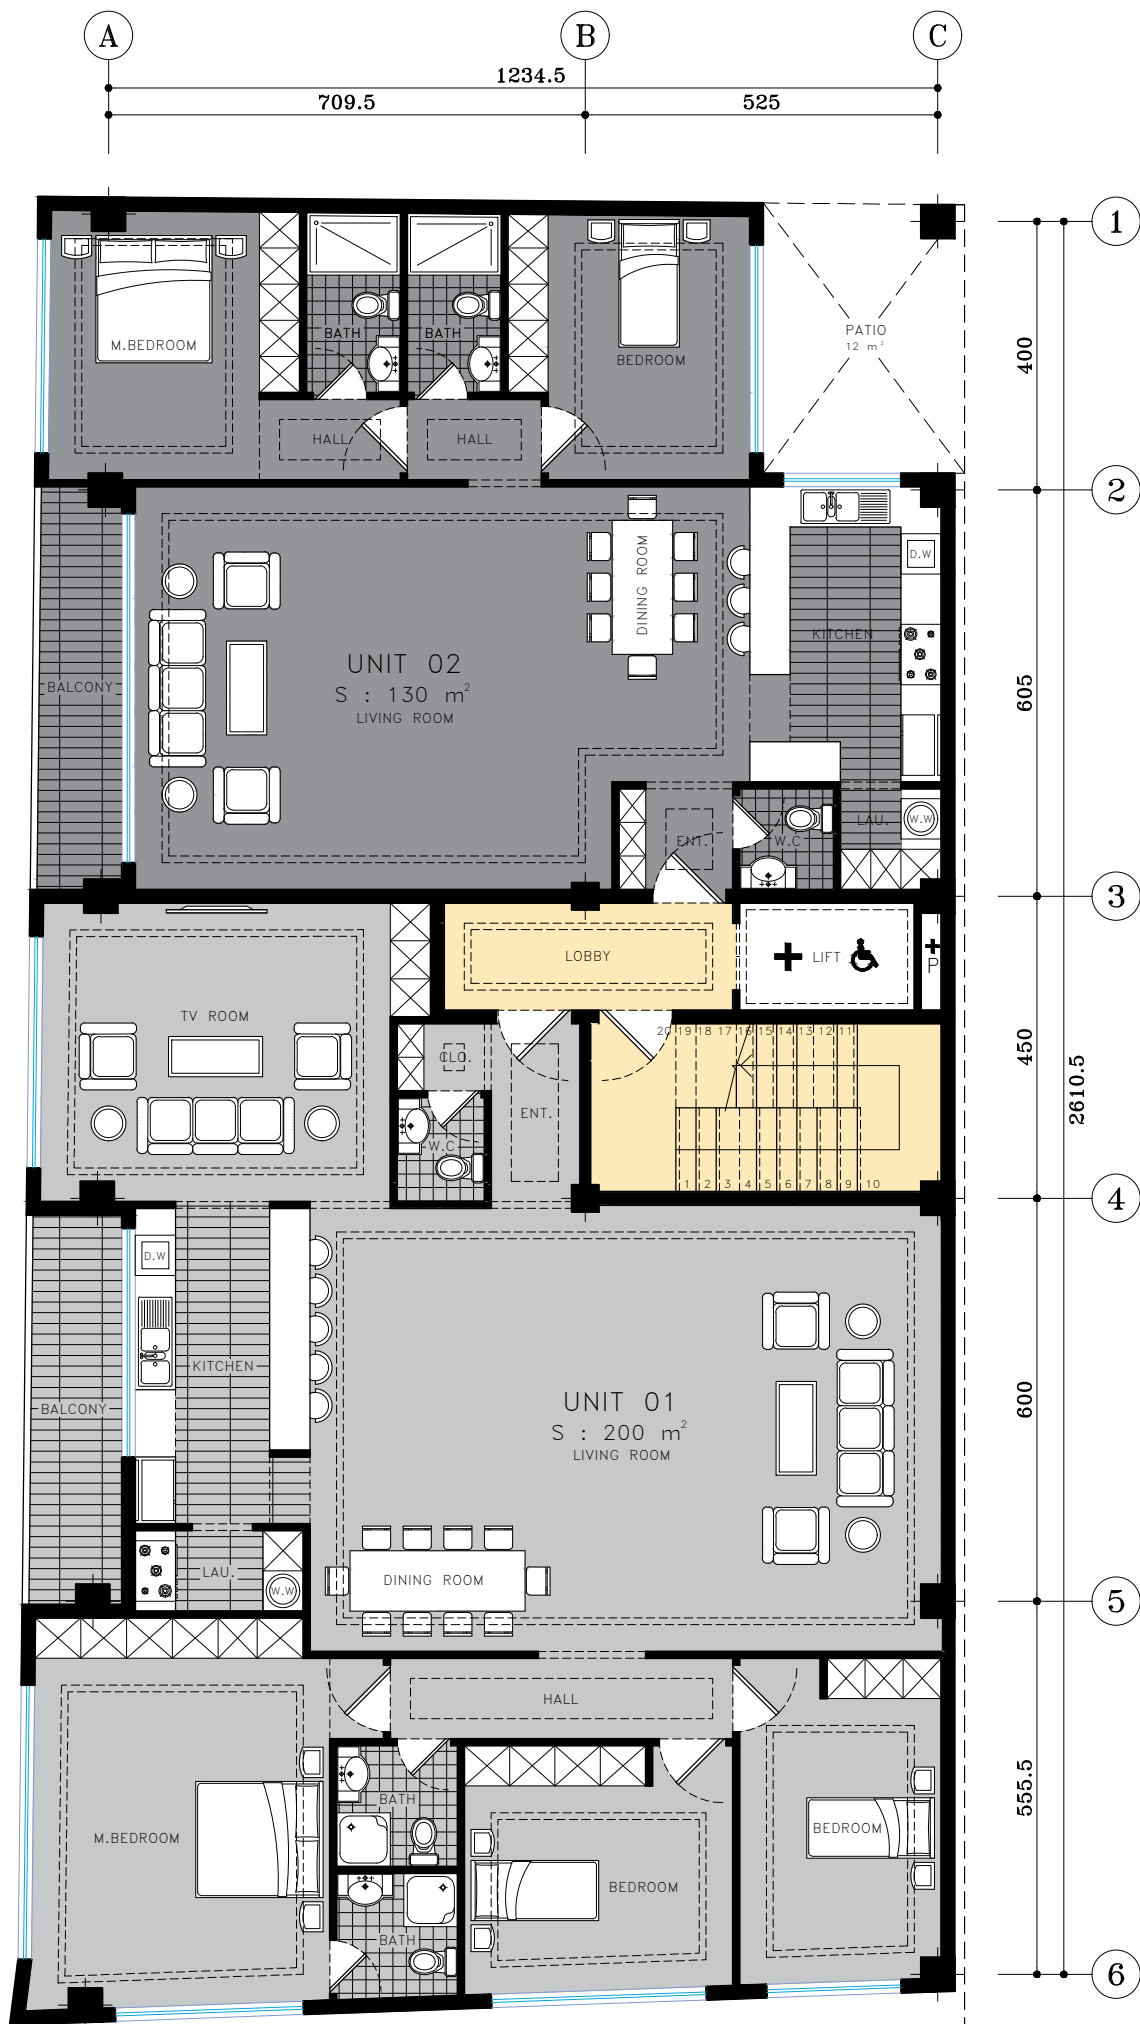

DOLLAT Residence 01

UNIT 01: 200m² 3 M.BEDROOM

UNIT 02: 130m² 2 M.BEDROOM



RESIDENTIAL AREA : 5 * 330m²

STAIR+LIFT+LOBBY AREA :29m²

TYPICAL FLOOR PLAN

SC. 1:100	+19.60
	+16.00
	+12.40
	+8.80
	+5.20

-1.38 گذر ۱۲ متری

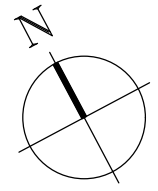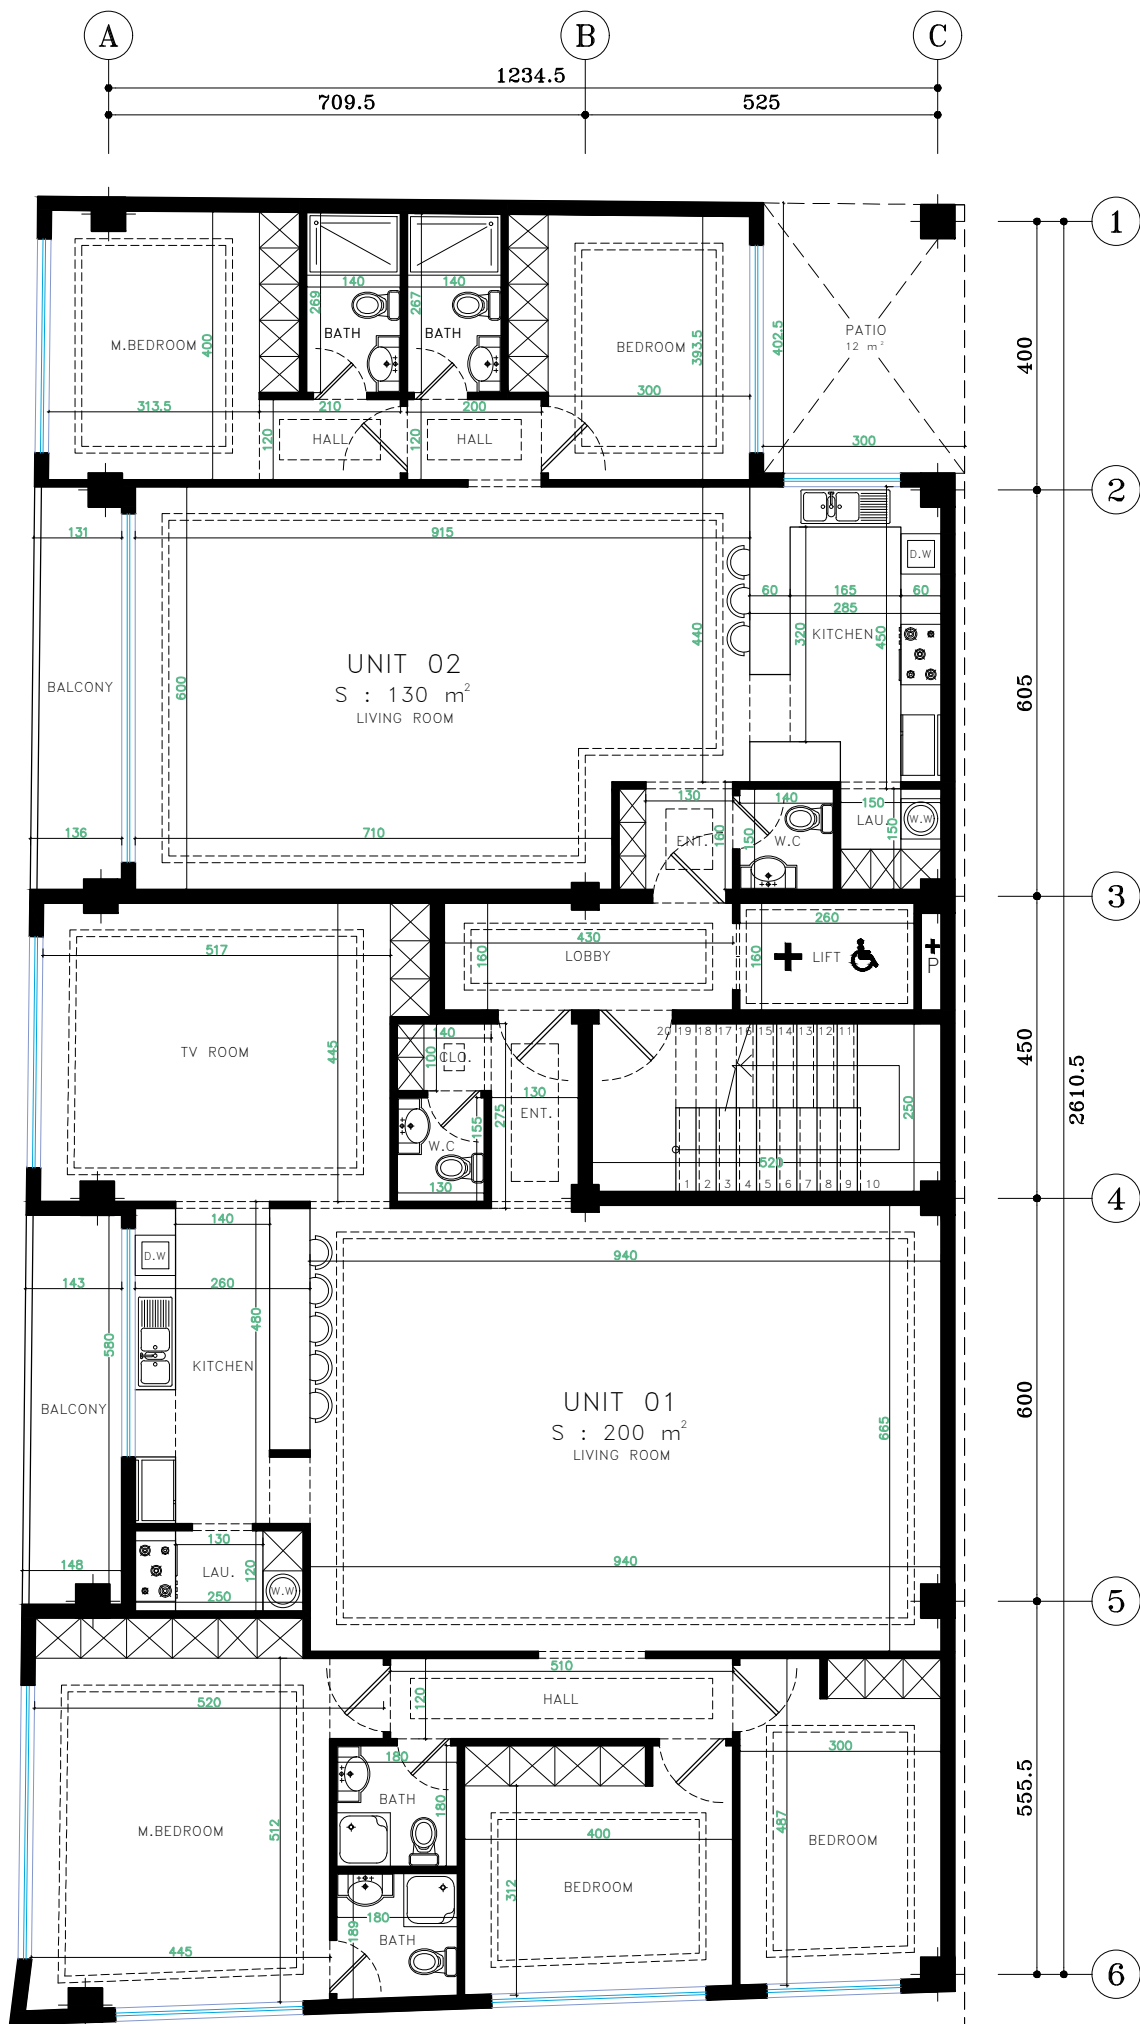

DOLLAT Residence 01

UNIT 01: 200m² 3 M.BEDROOM
 UNIT 02: 130m² 2 M.BEDROOM
 RESIDENTIAL AREA : 5 * 330m²
 STAIR+LIFT+LOBBY AREA :29m²

TYPICAL FLOOR PLAN

SC. 1:100	+19.60
	+16.00
	+12.40
	+8.80
	+5.20

-1.38 گذر ۱۲ متری