




±0.67

±0.00

-0.46

-0.74

-1.00

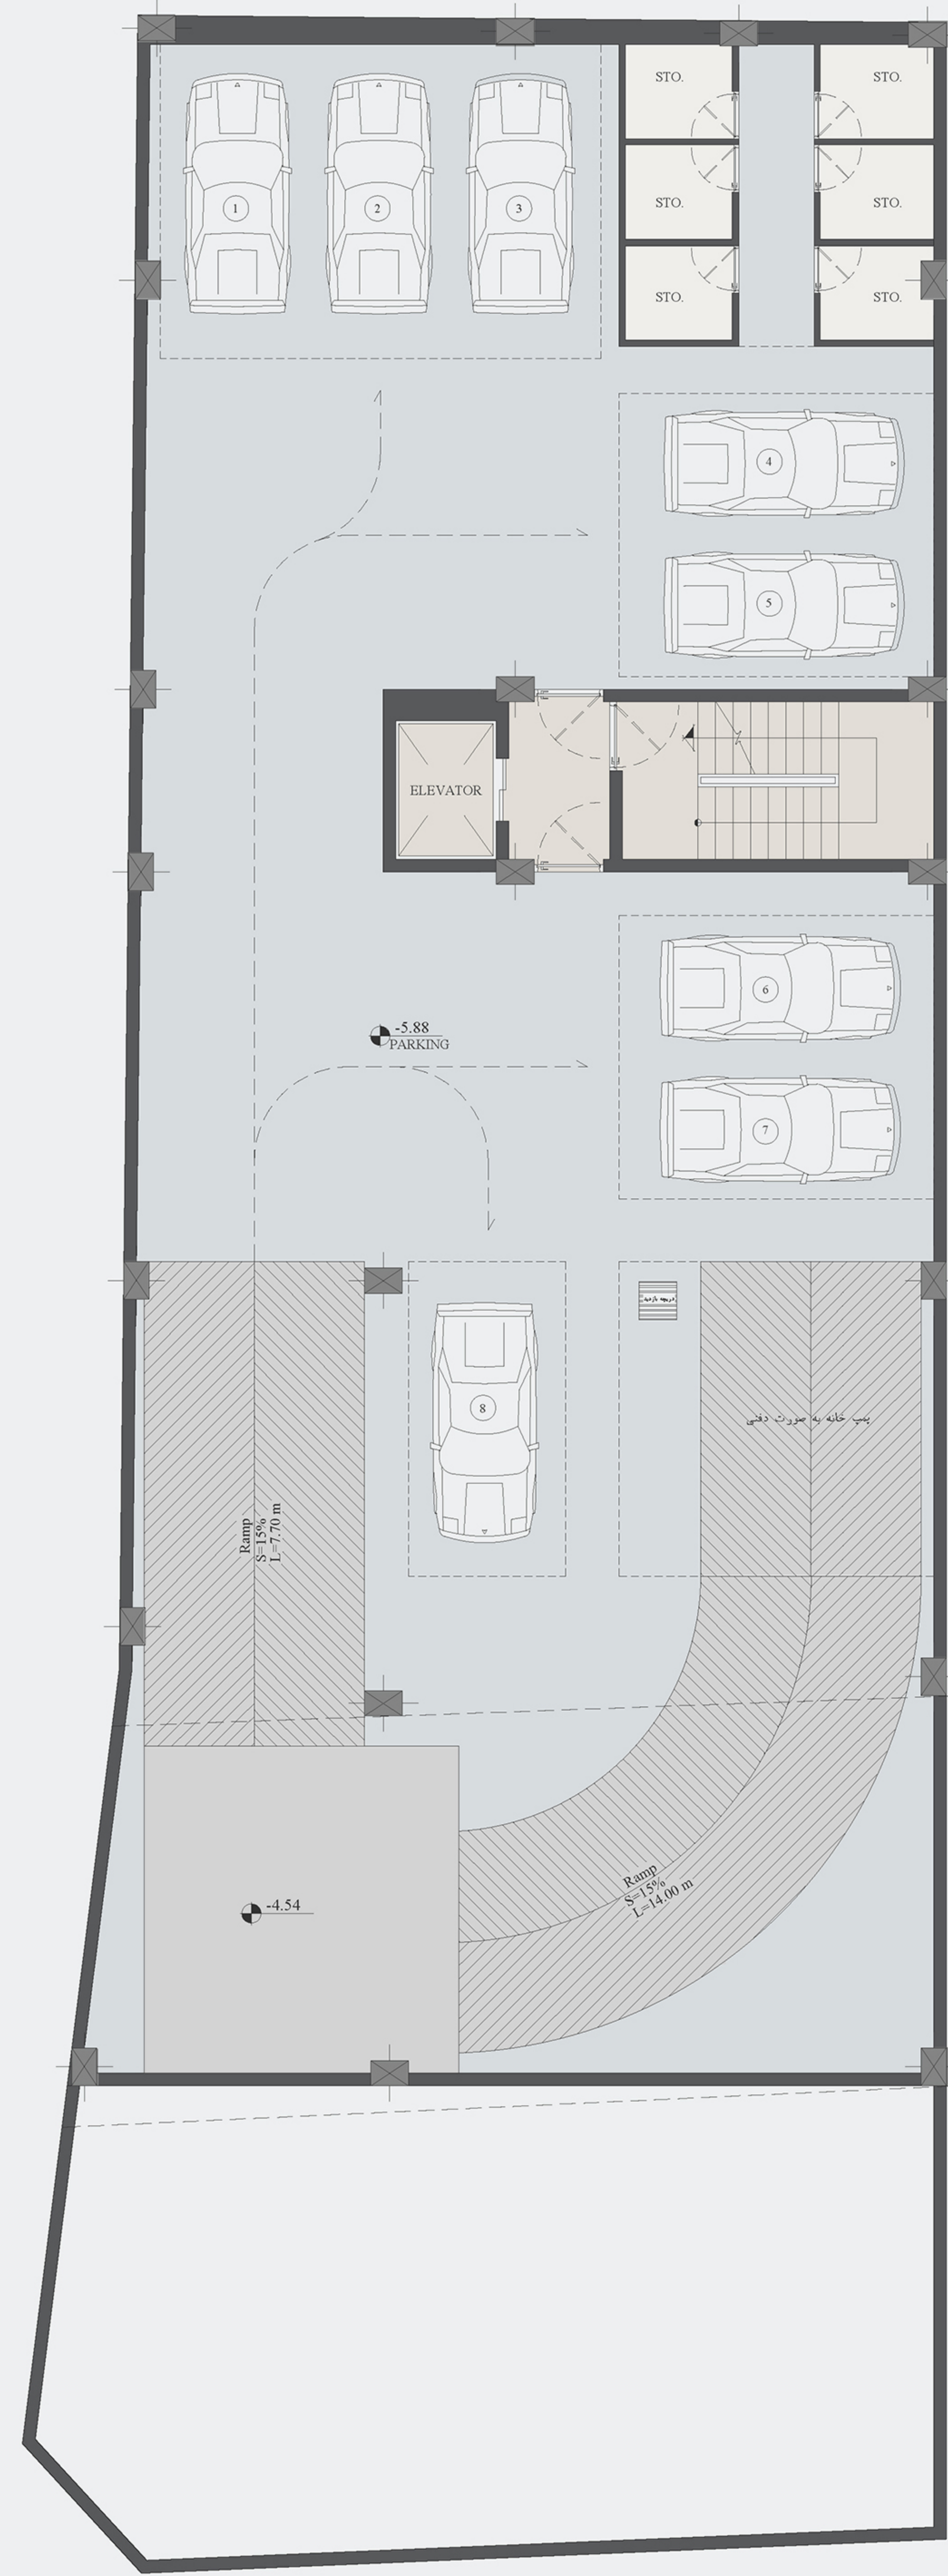

BASEMENT PLAN -2
PARKING LOTS : 8


±0.67

±0.00

-0.46


-0.74

-1.00

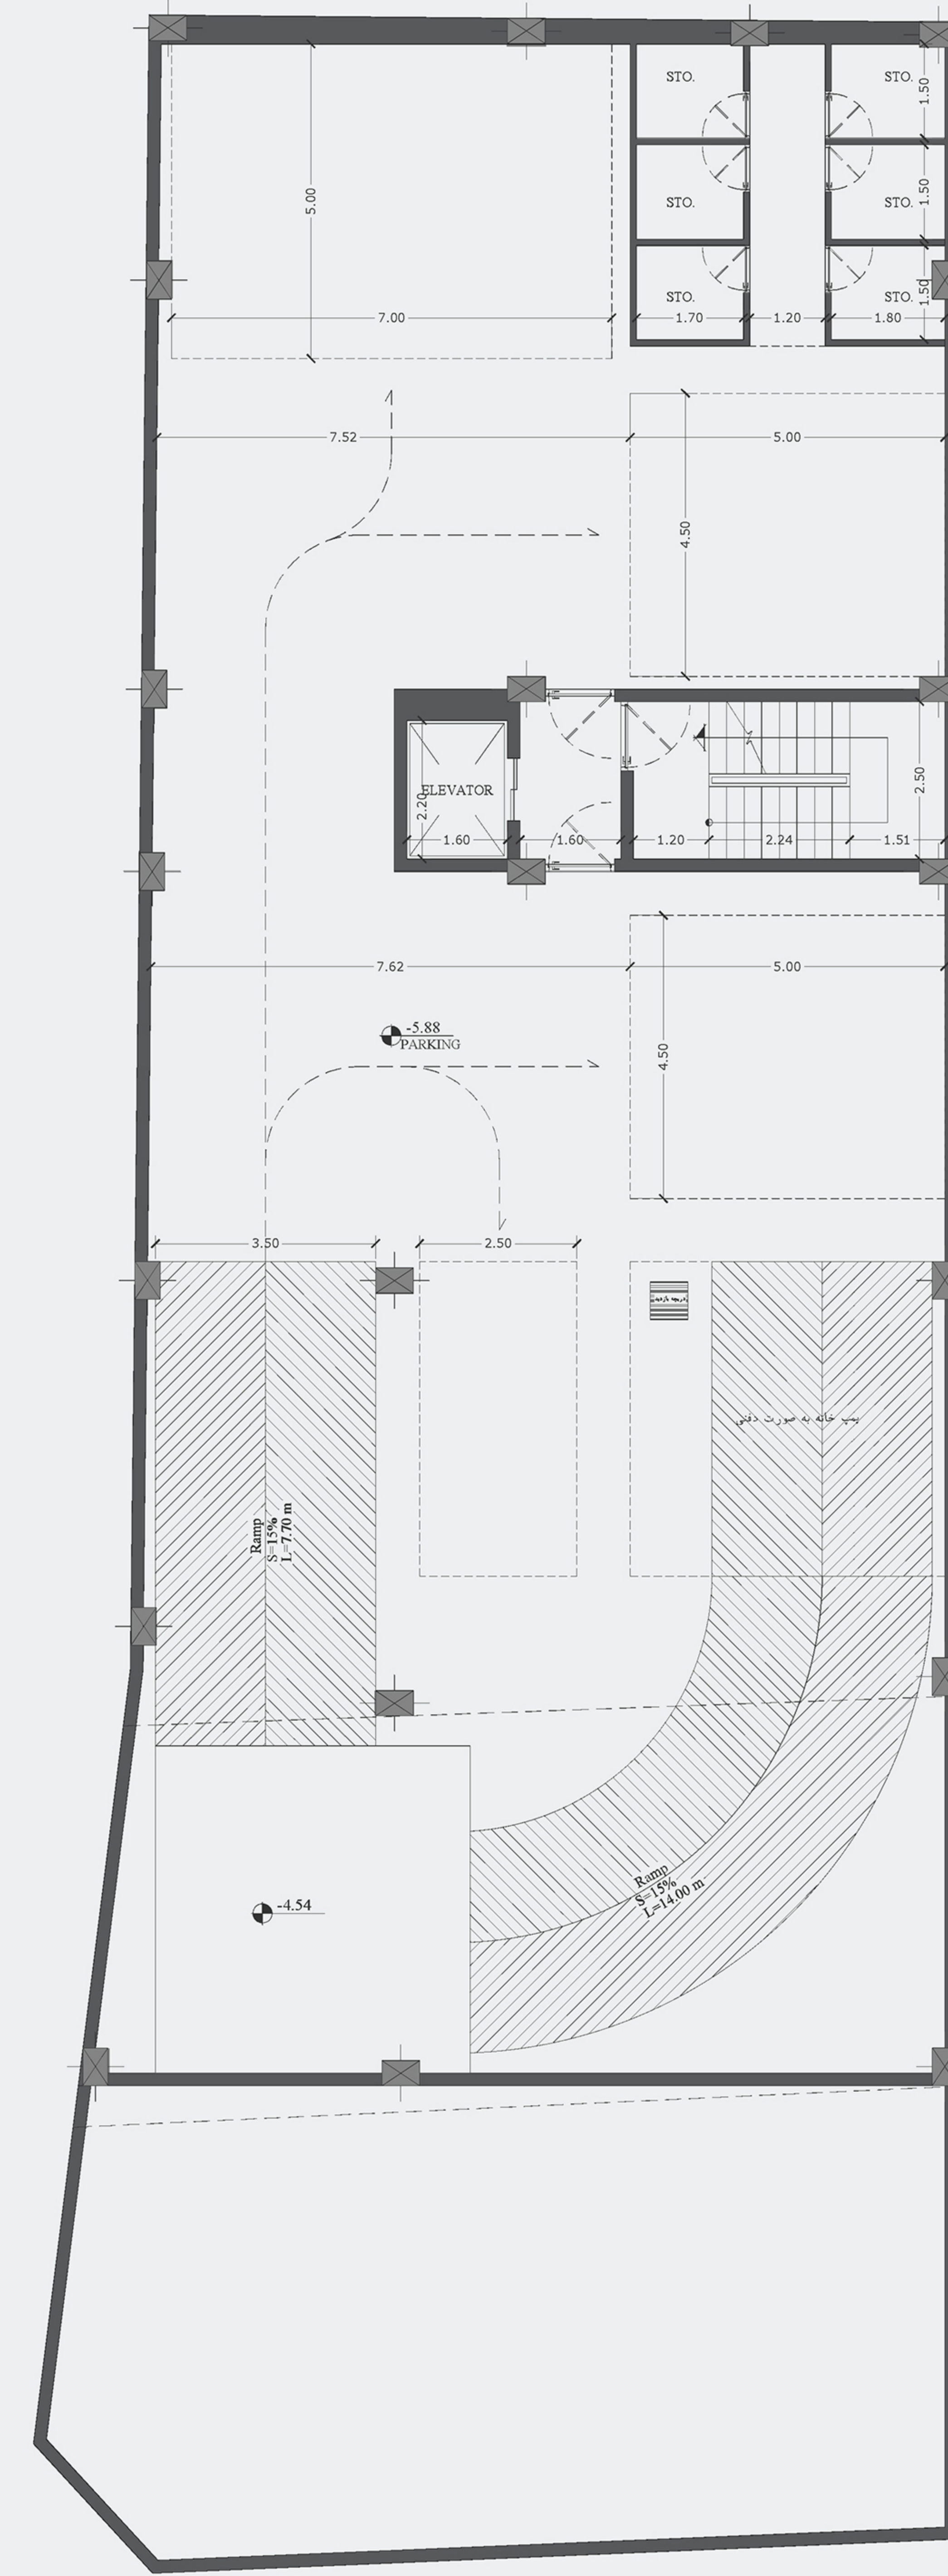




+0.67

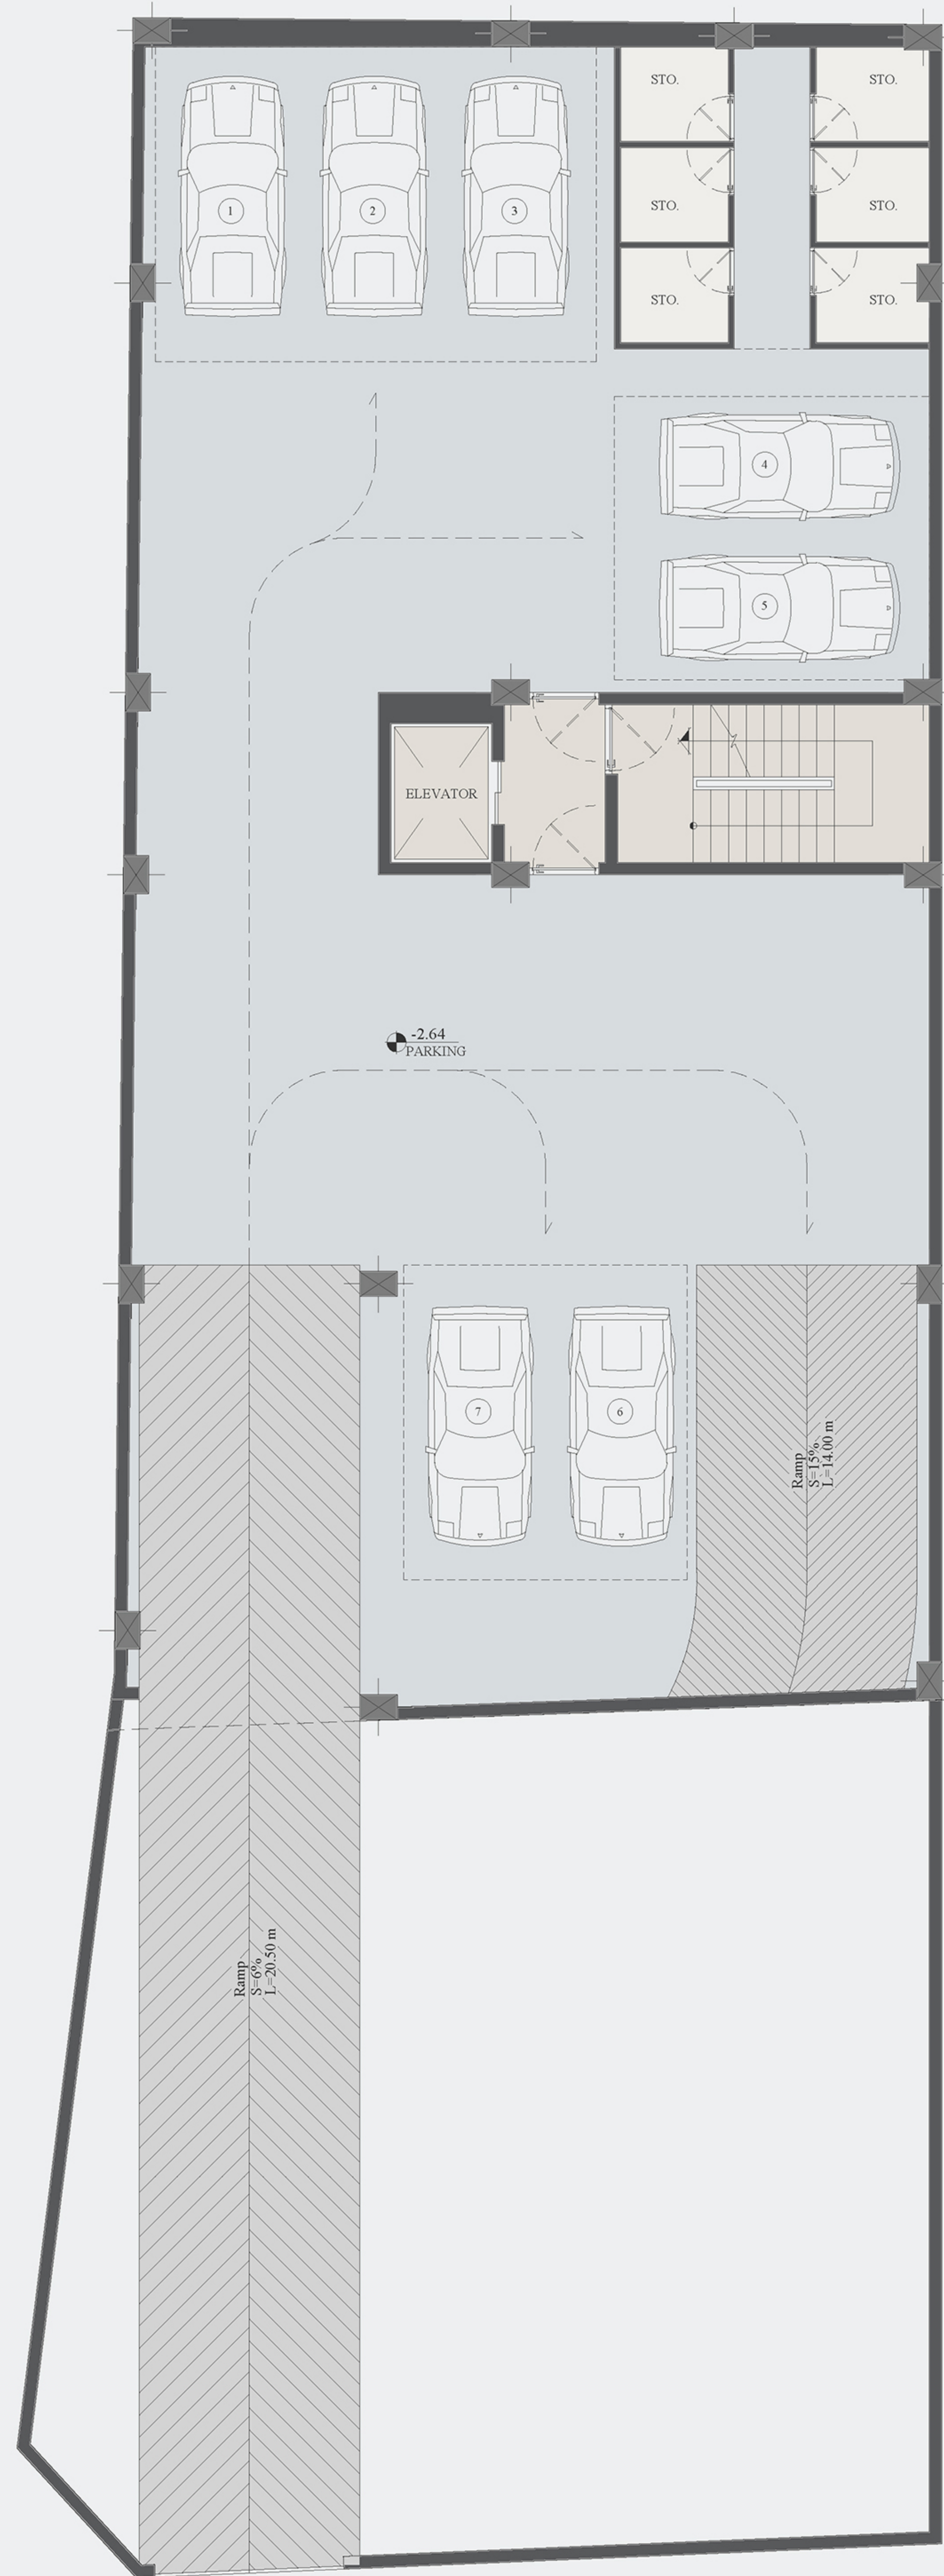

+0.67

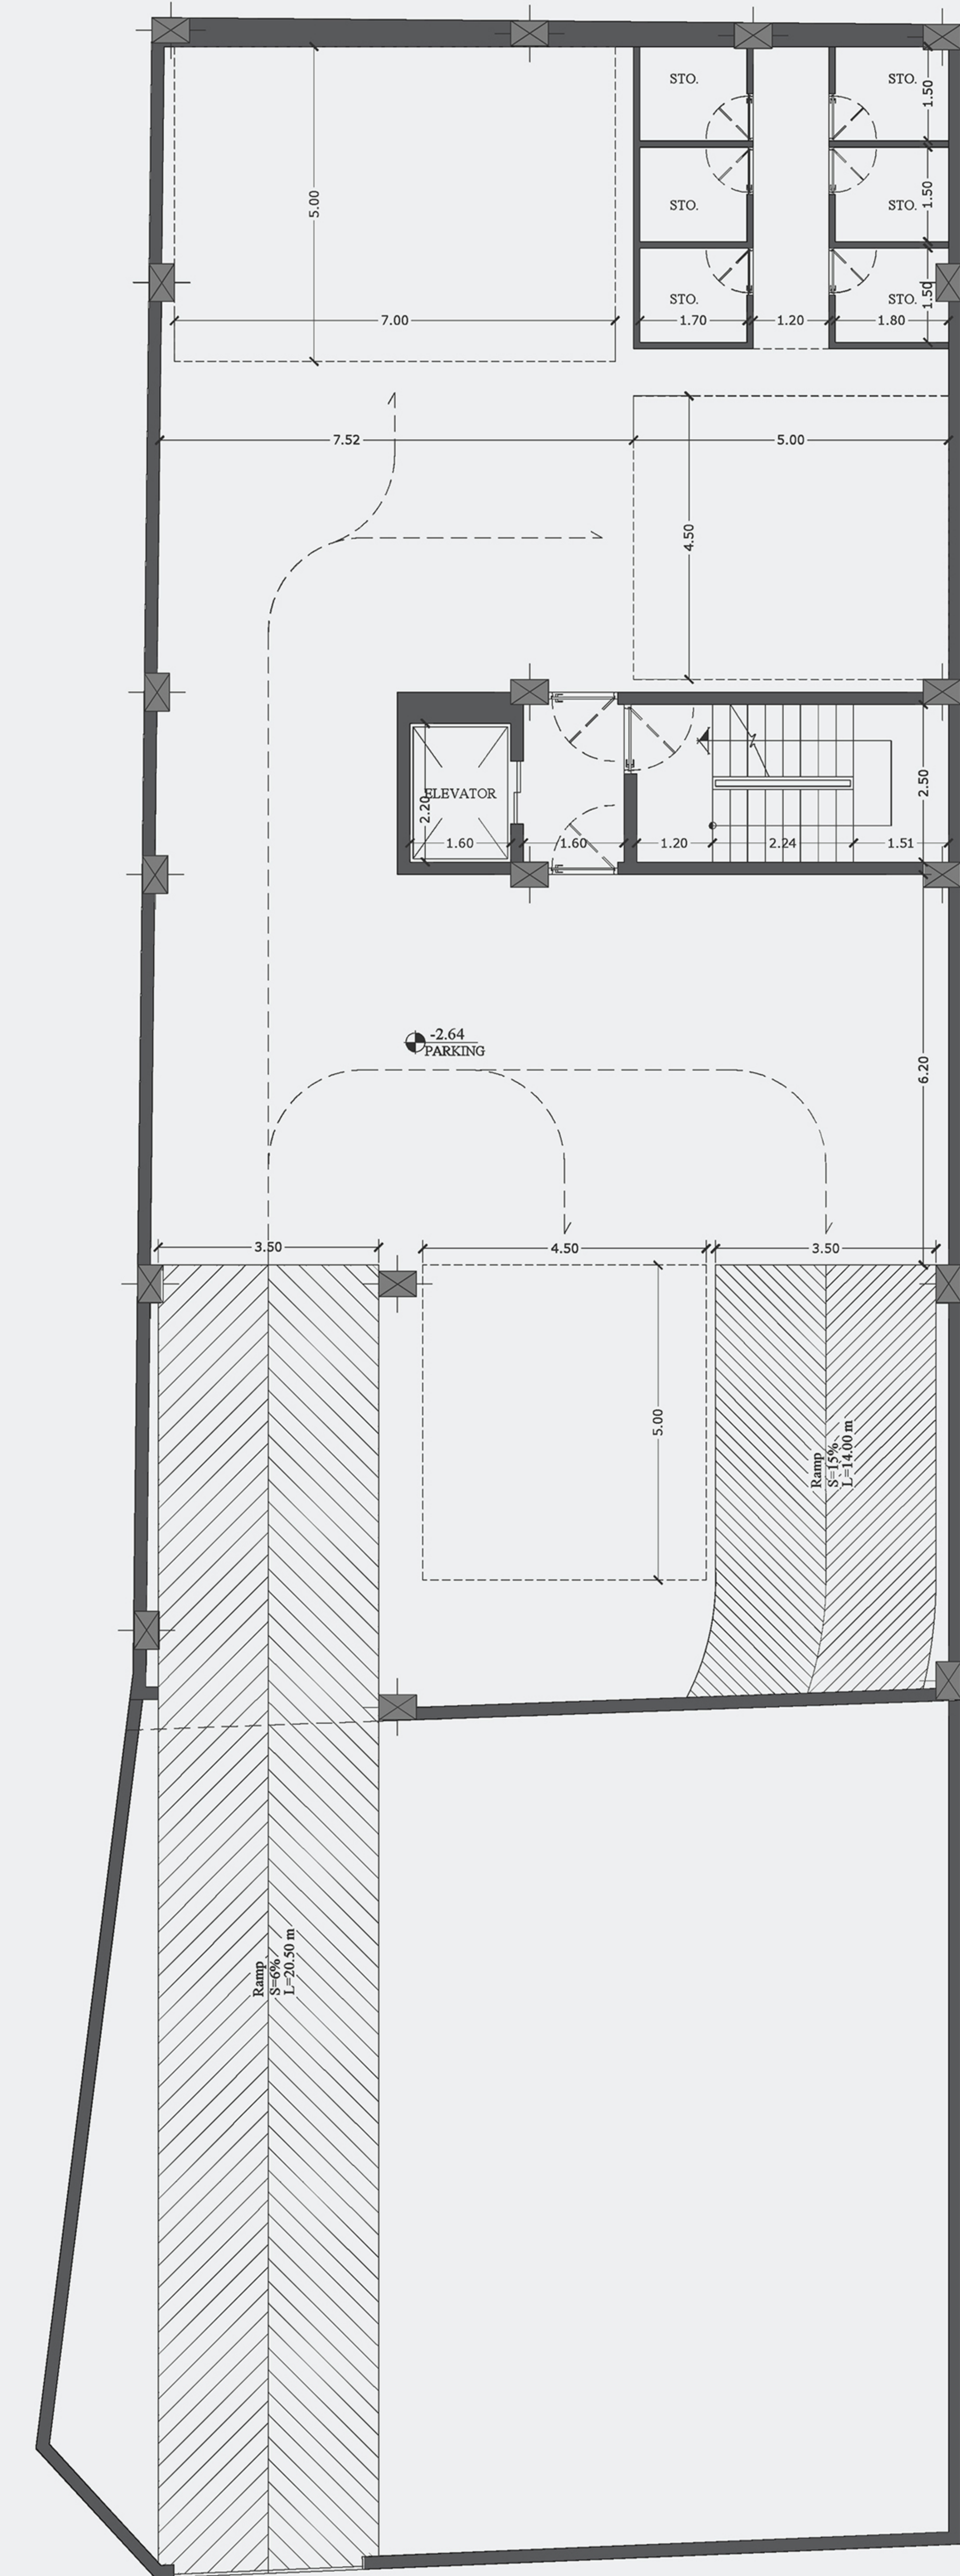

BASEMENT PLAN -1
PARKING LOTS : 7



+0.67

±0.00

-0.46

-0.74

-1.00




+0.67

±0.00

-0.46

-0.74

-1.00

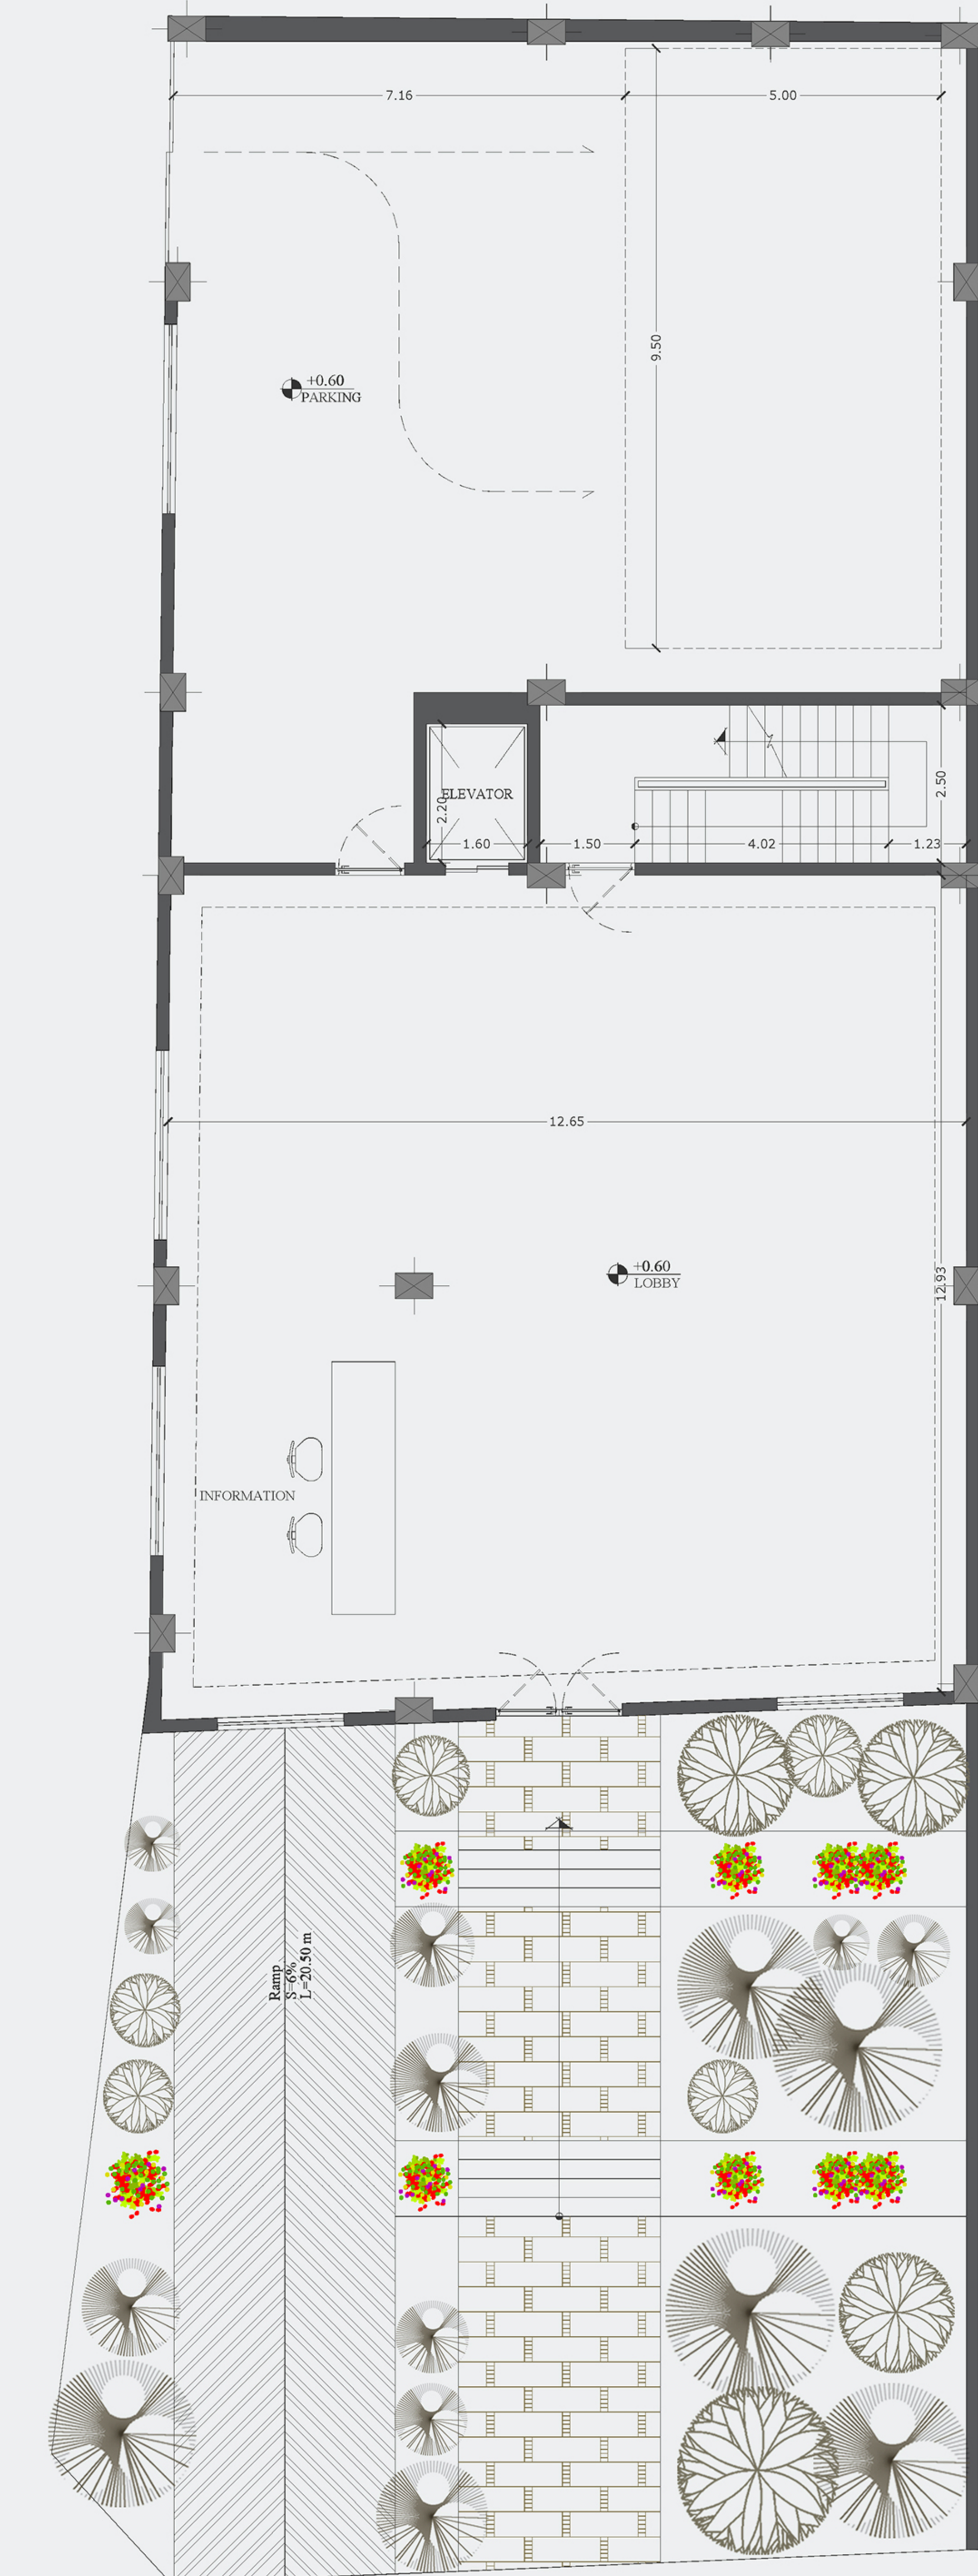

GROUND FLOOR PLAN

PARKING LOTS : 4



+0.67



±0.00

-0.46

-0.74


-1.00

TYPICAL FLOOR PLAN

ENT1 : 128.00m²

ENT2 : 204.00m²

+0.67

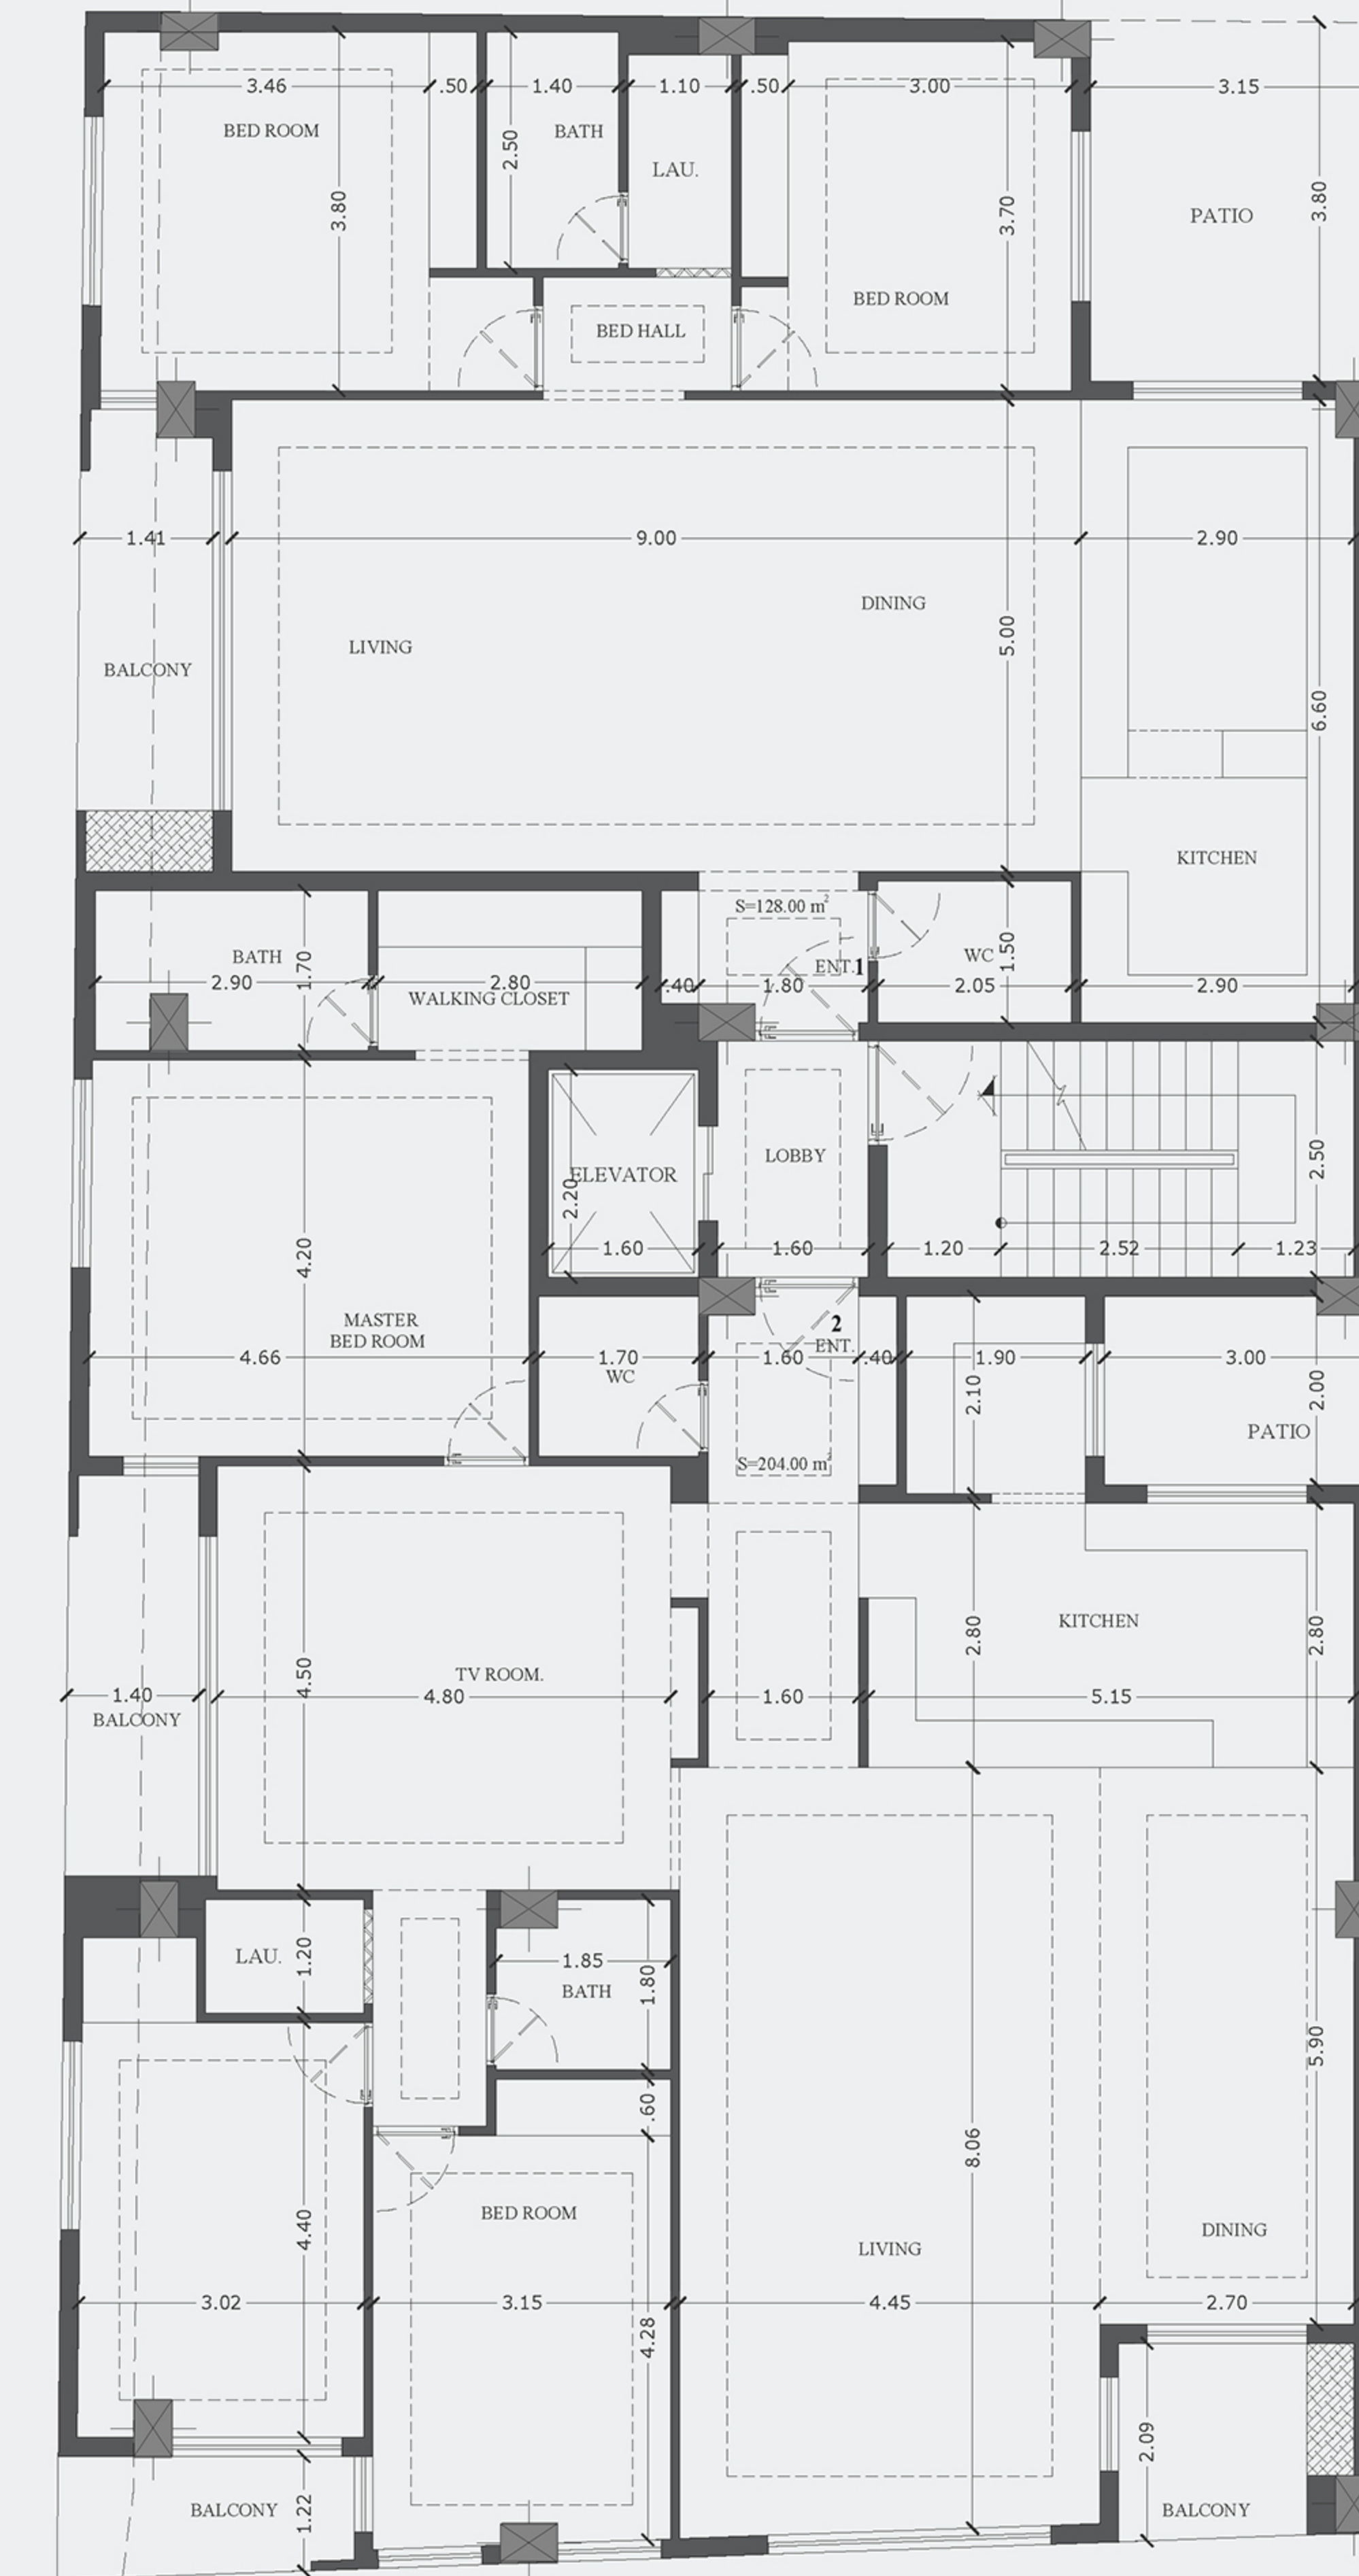

±0.00

-0.46

-0.74

-1.00