



آلبوم نقشه های پروژه دولت


1- 2ND BASEMENT FLOOR PLAN

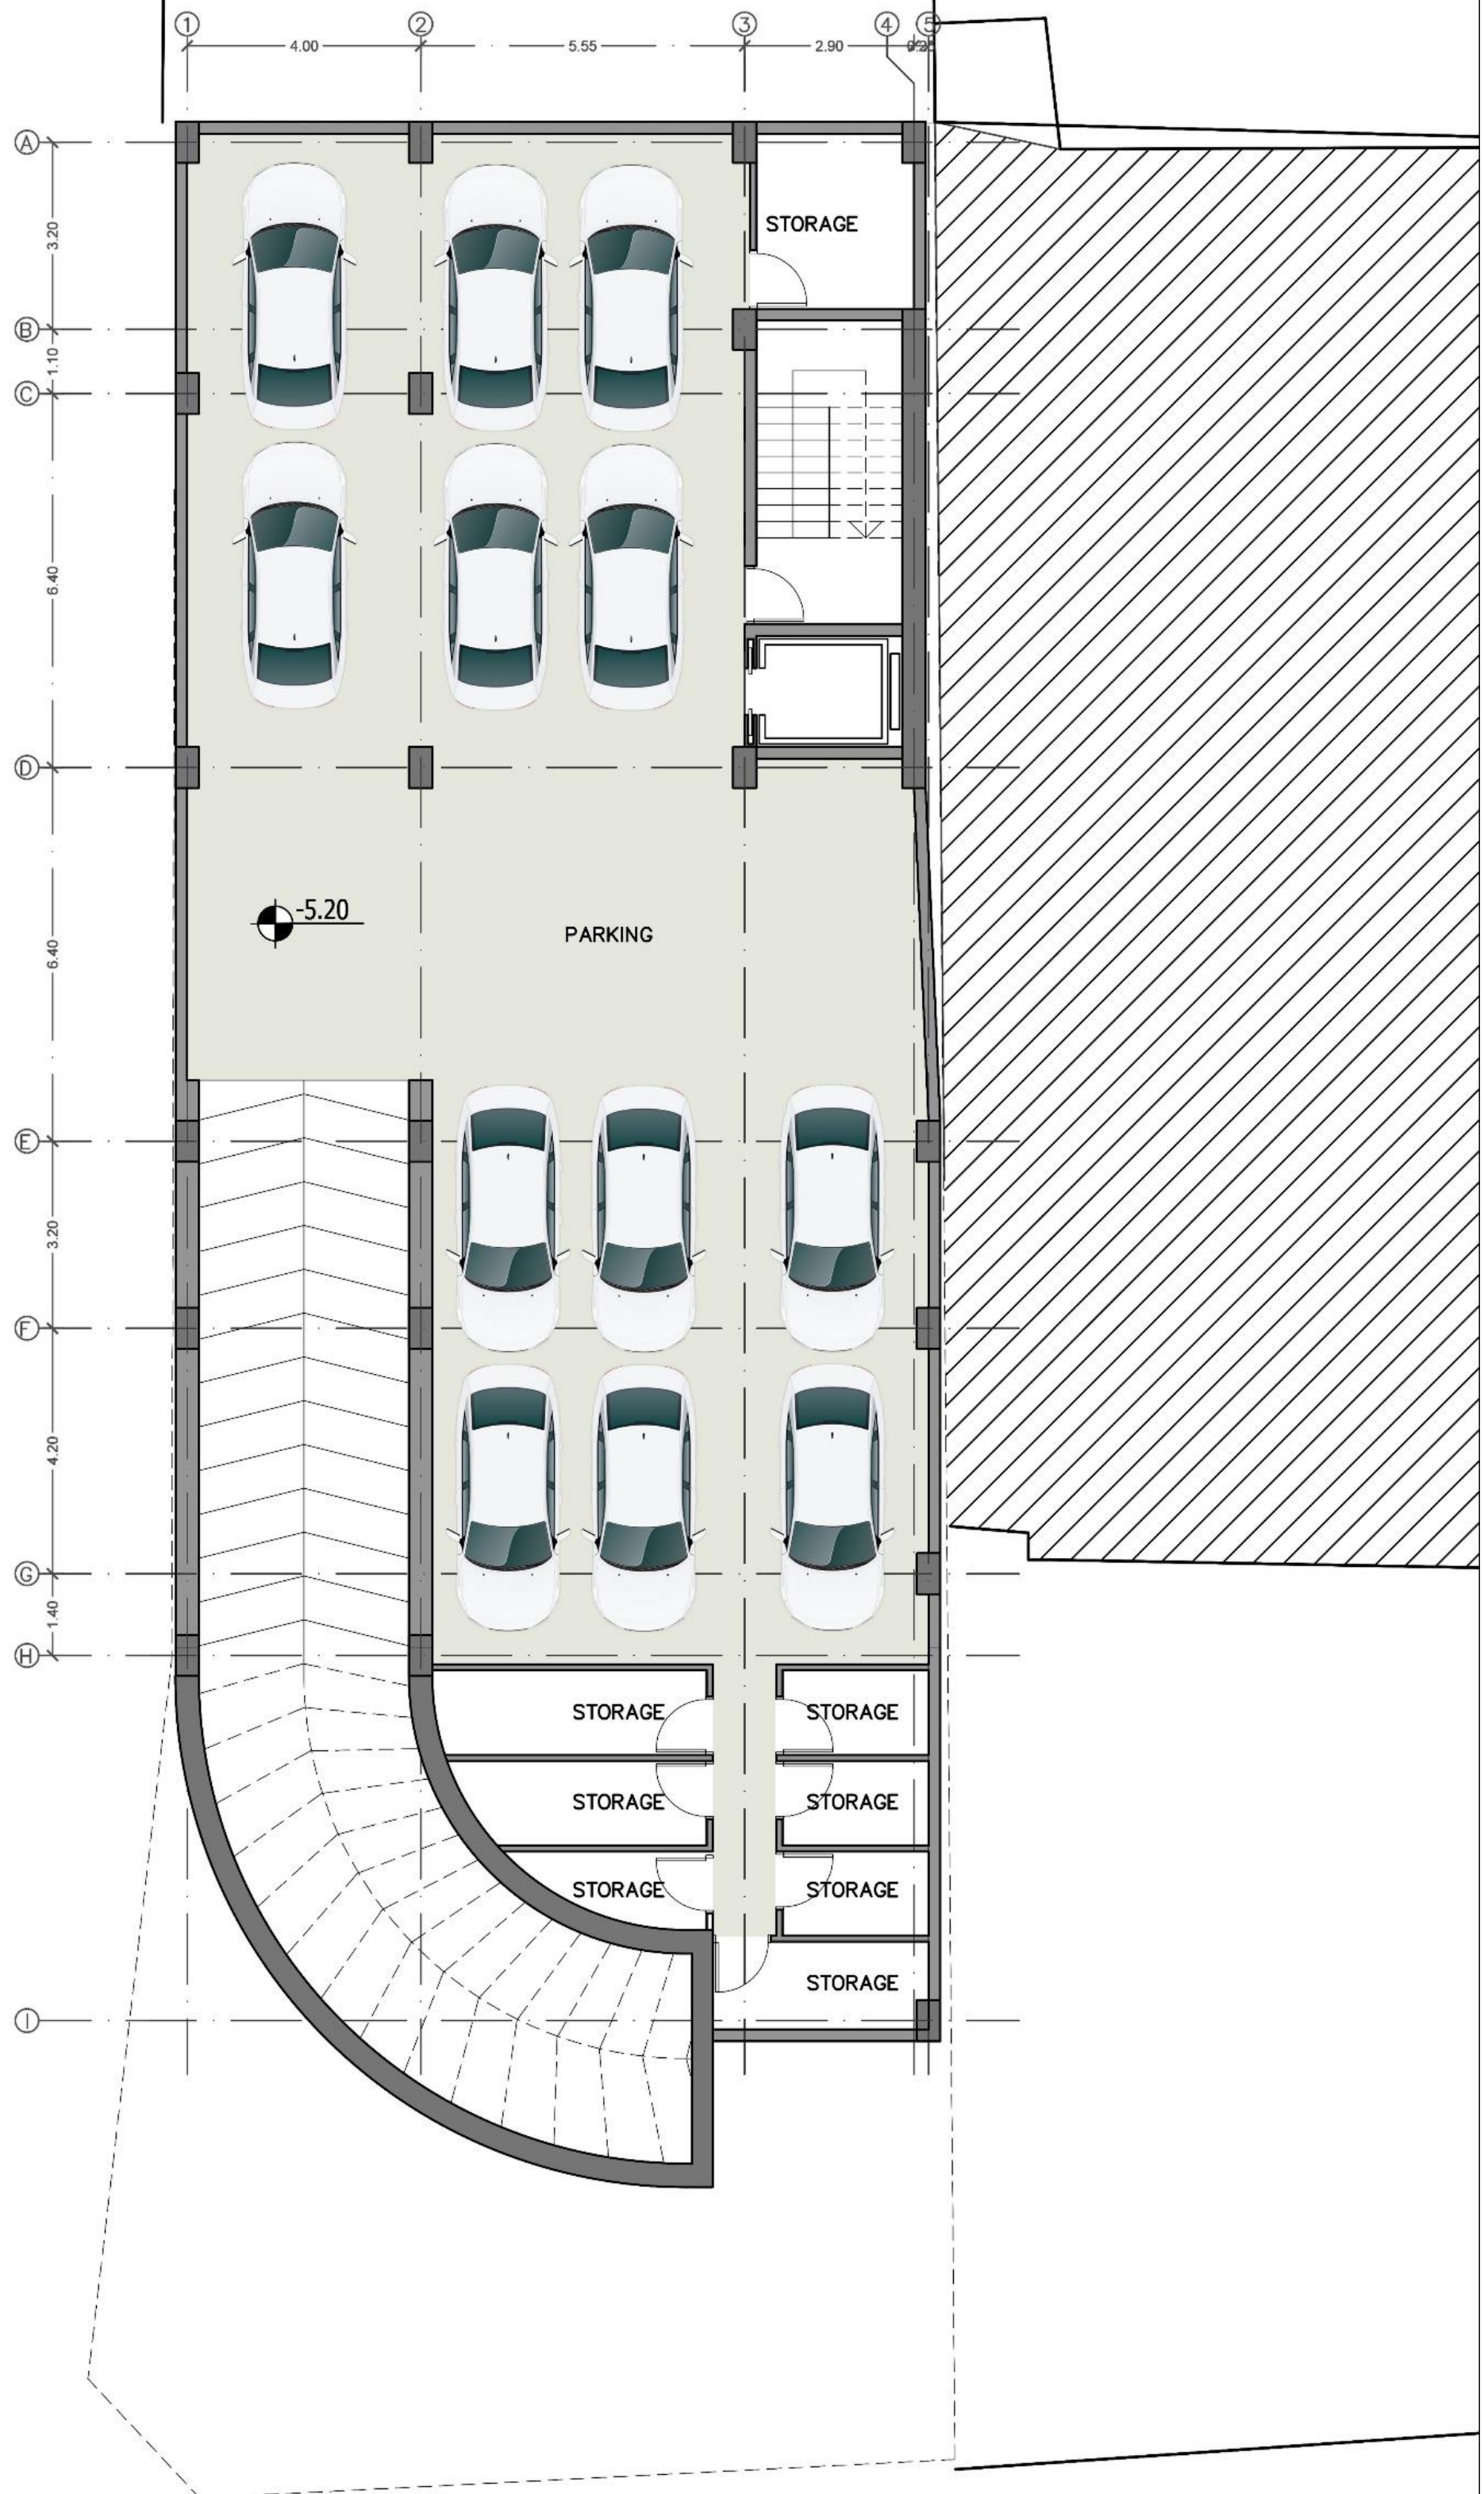


1- 2ND BASEMENT FLOOR PLAN

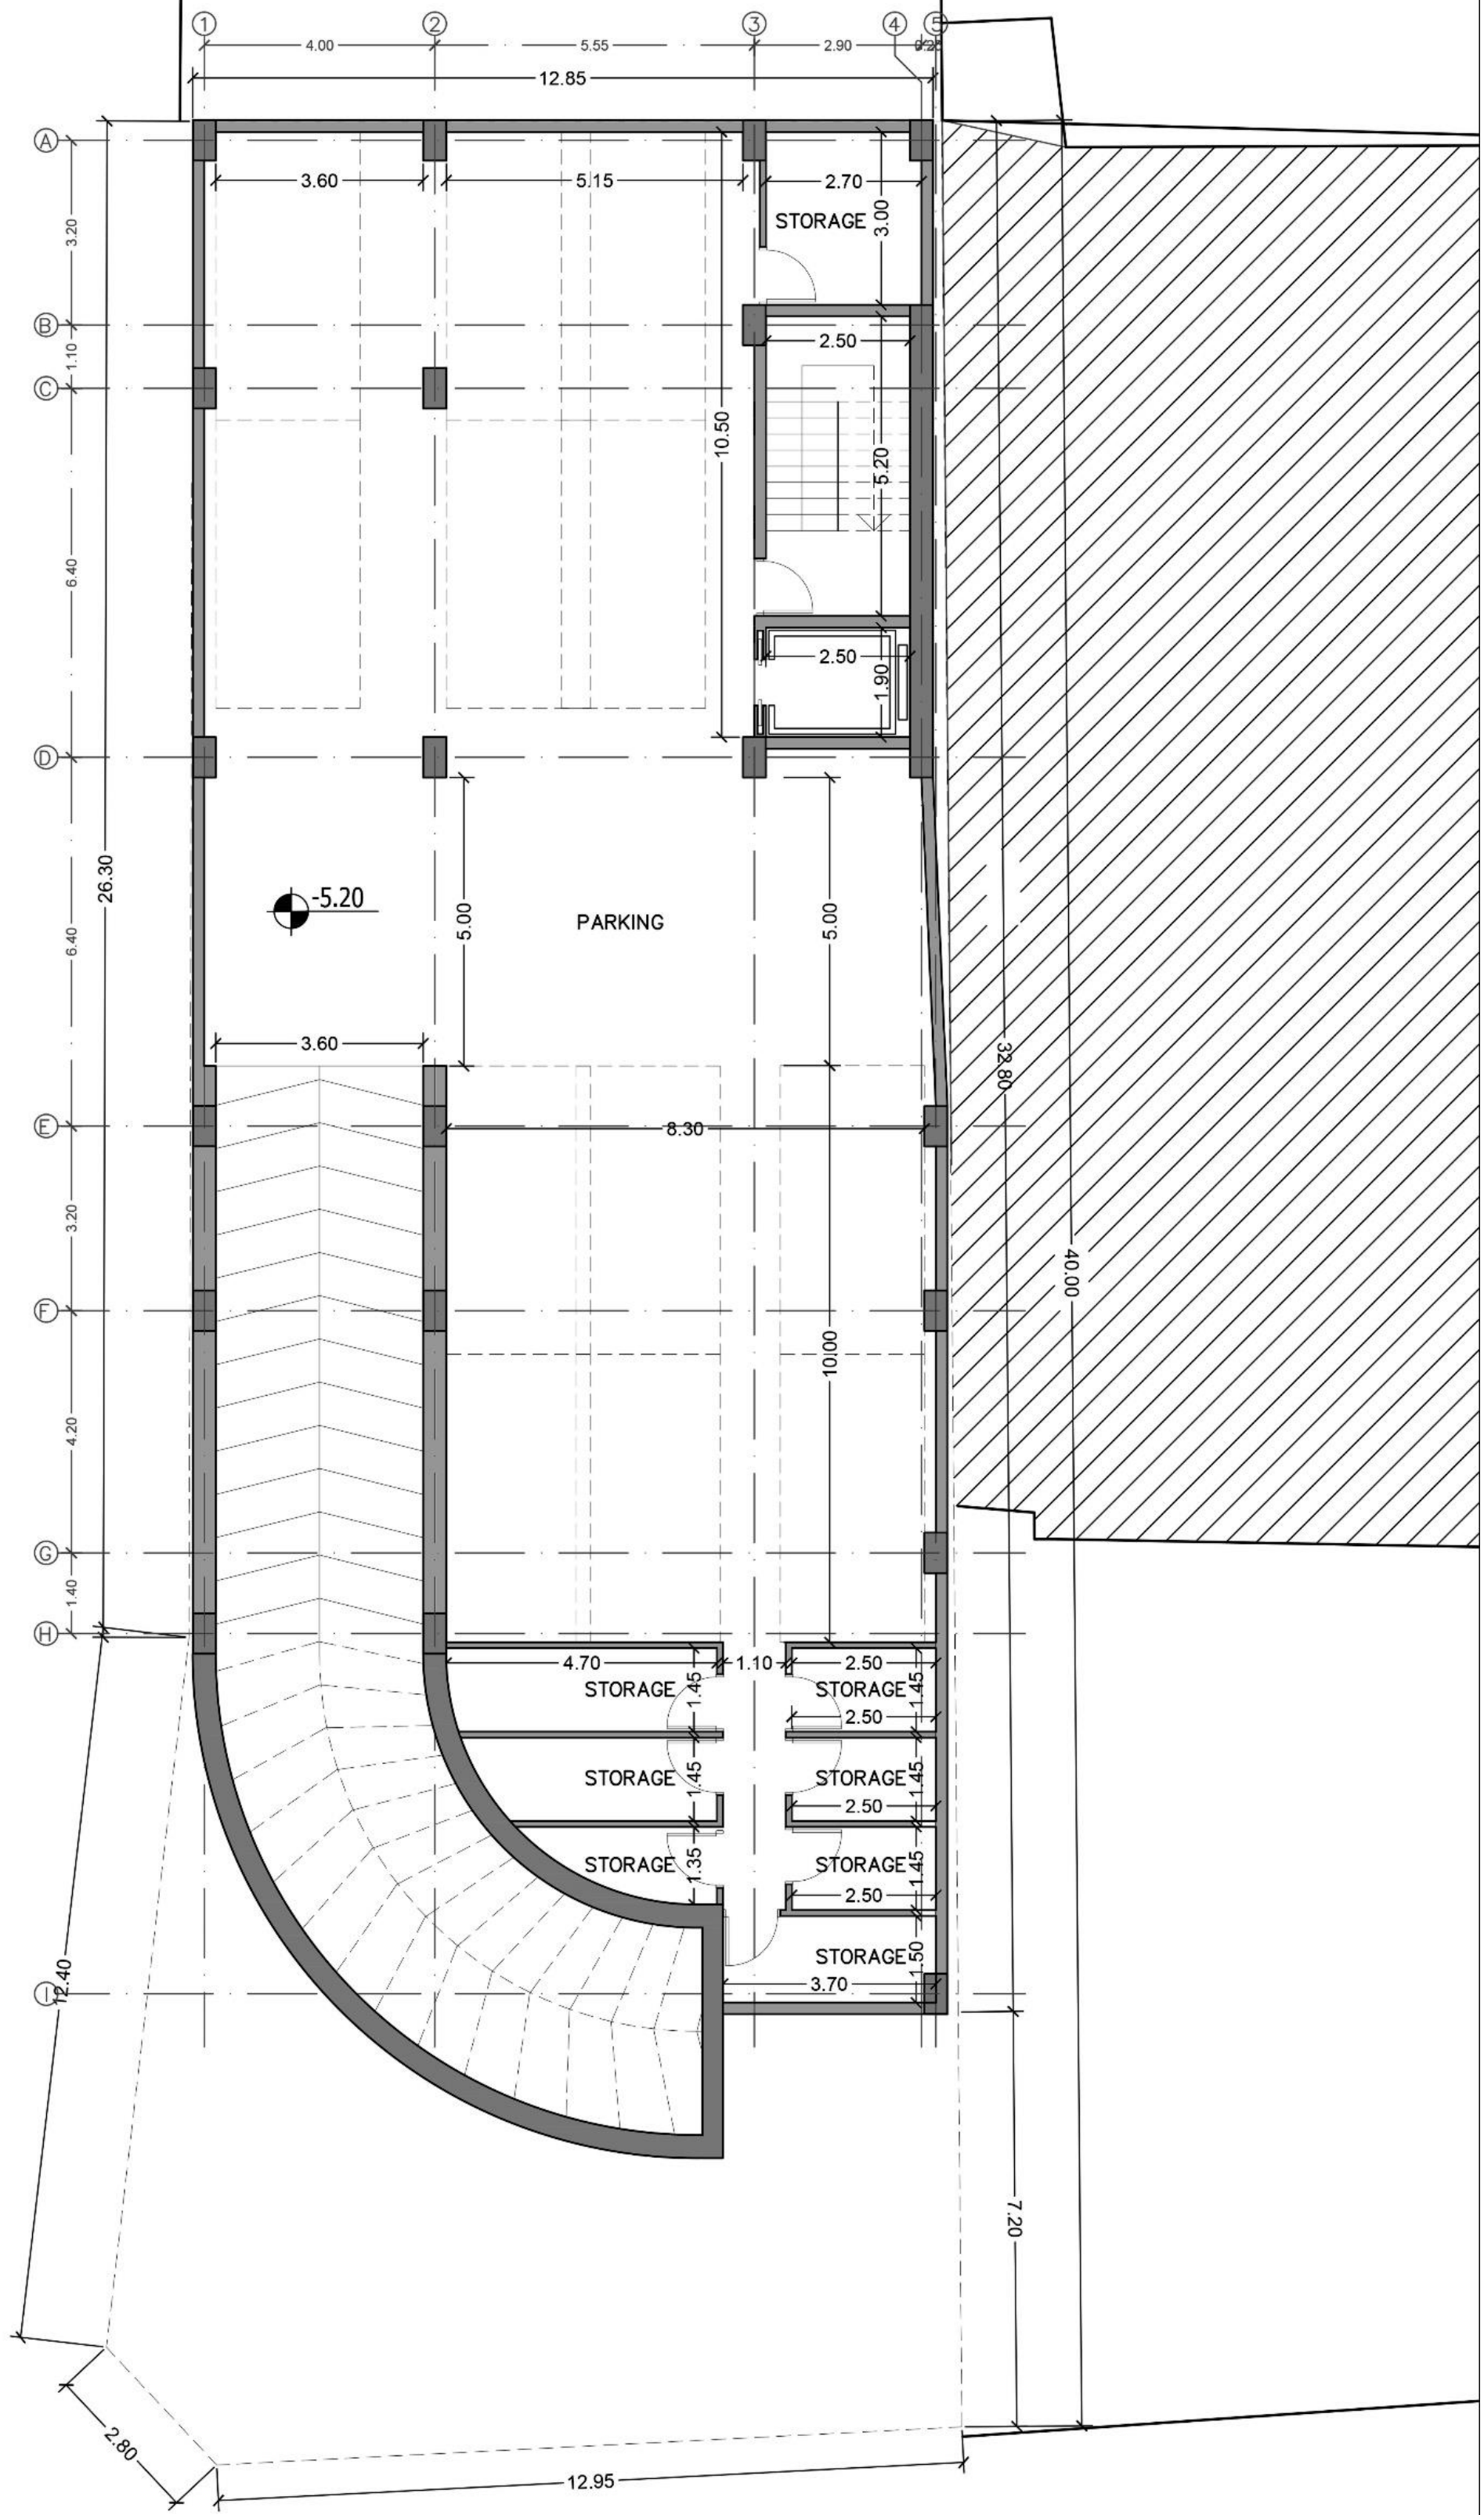

2- 1ST BASEMENT FLOOR PLAN

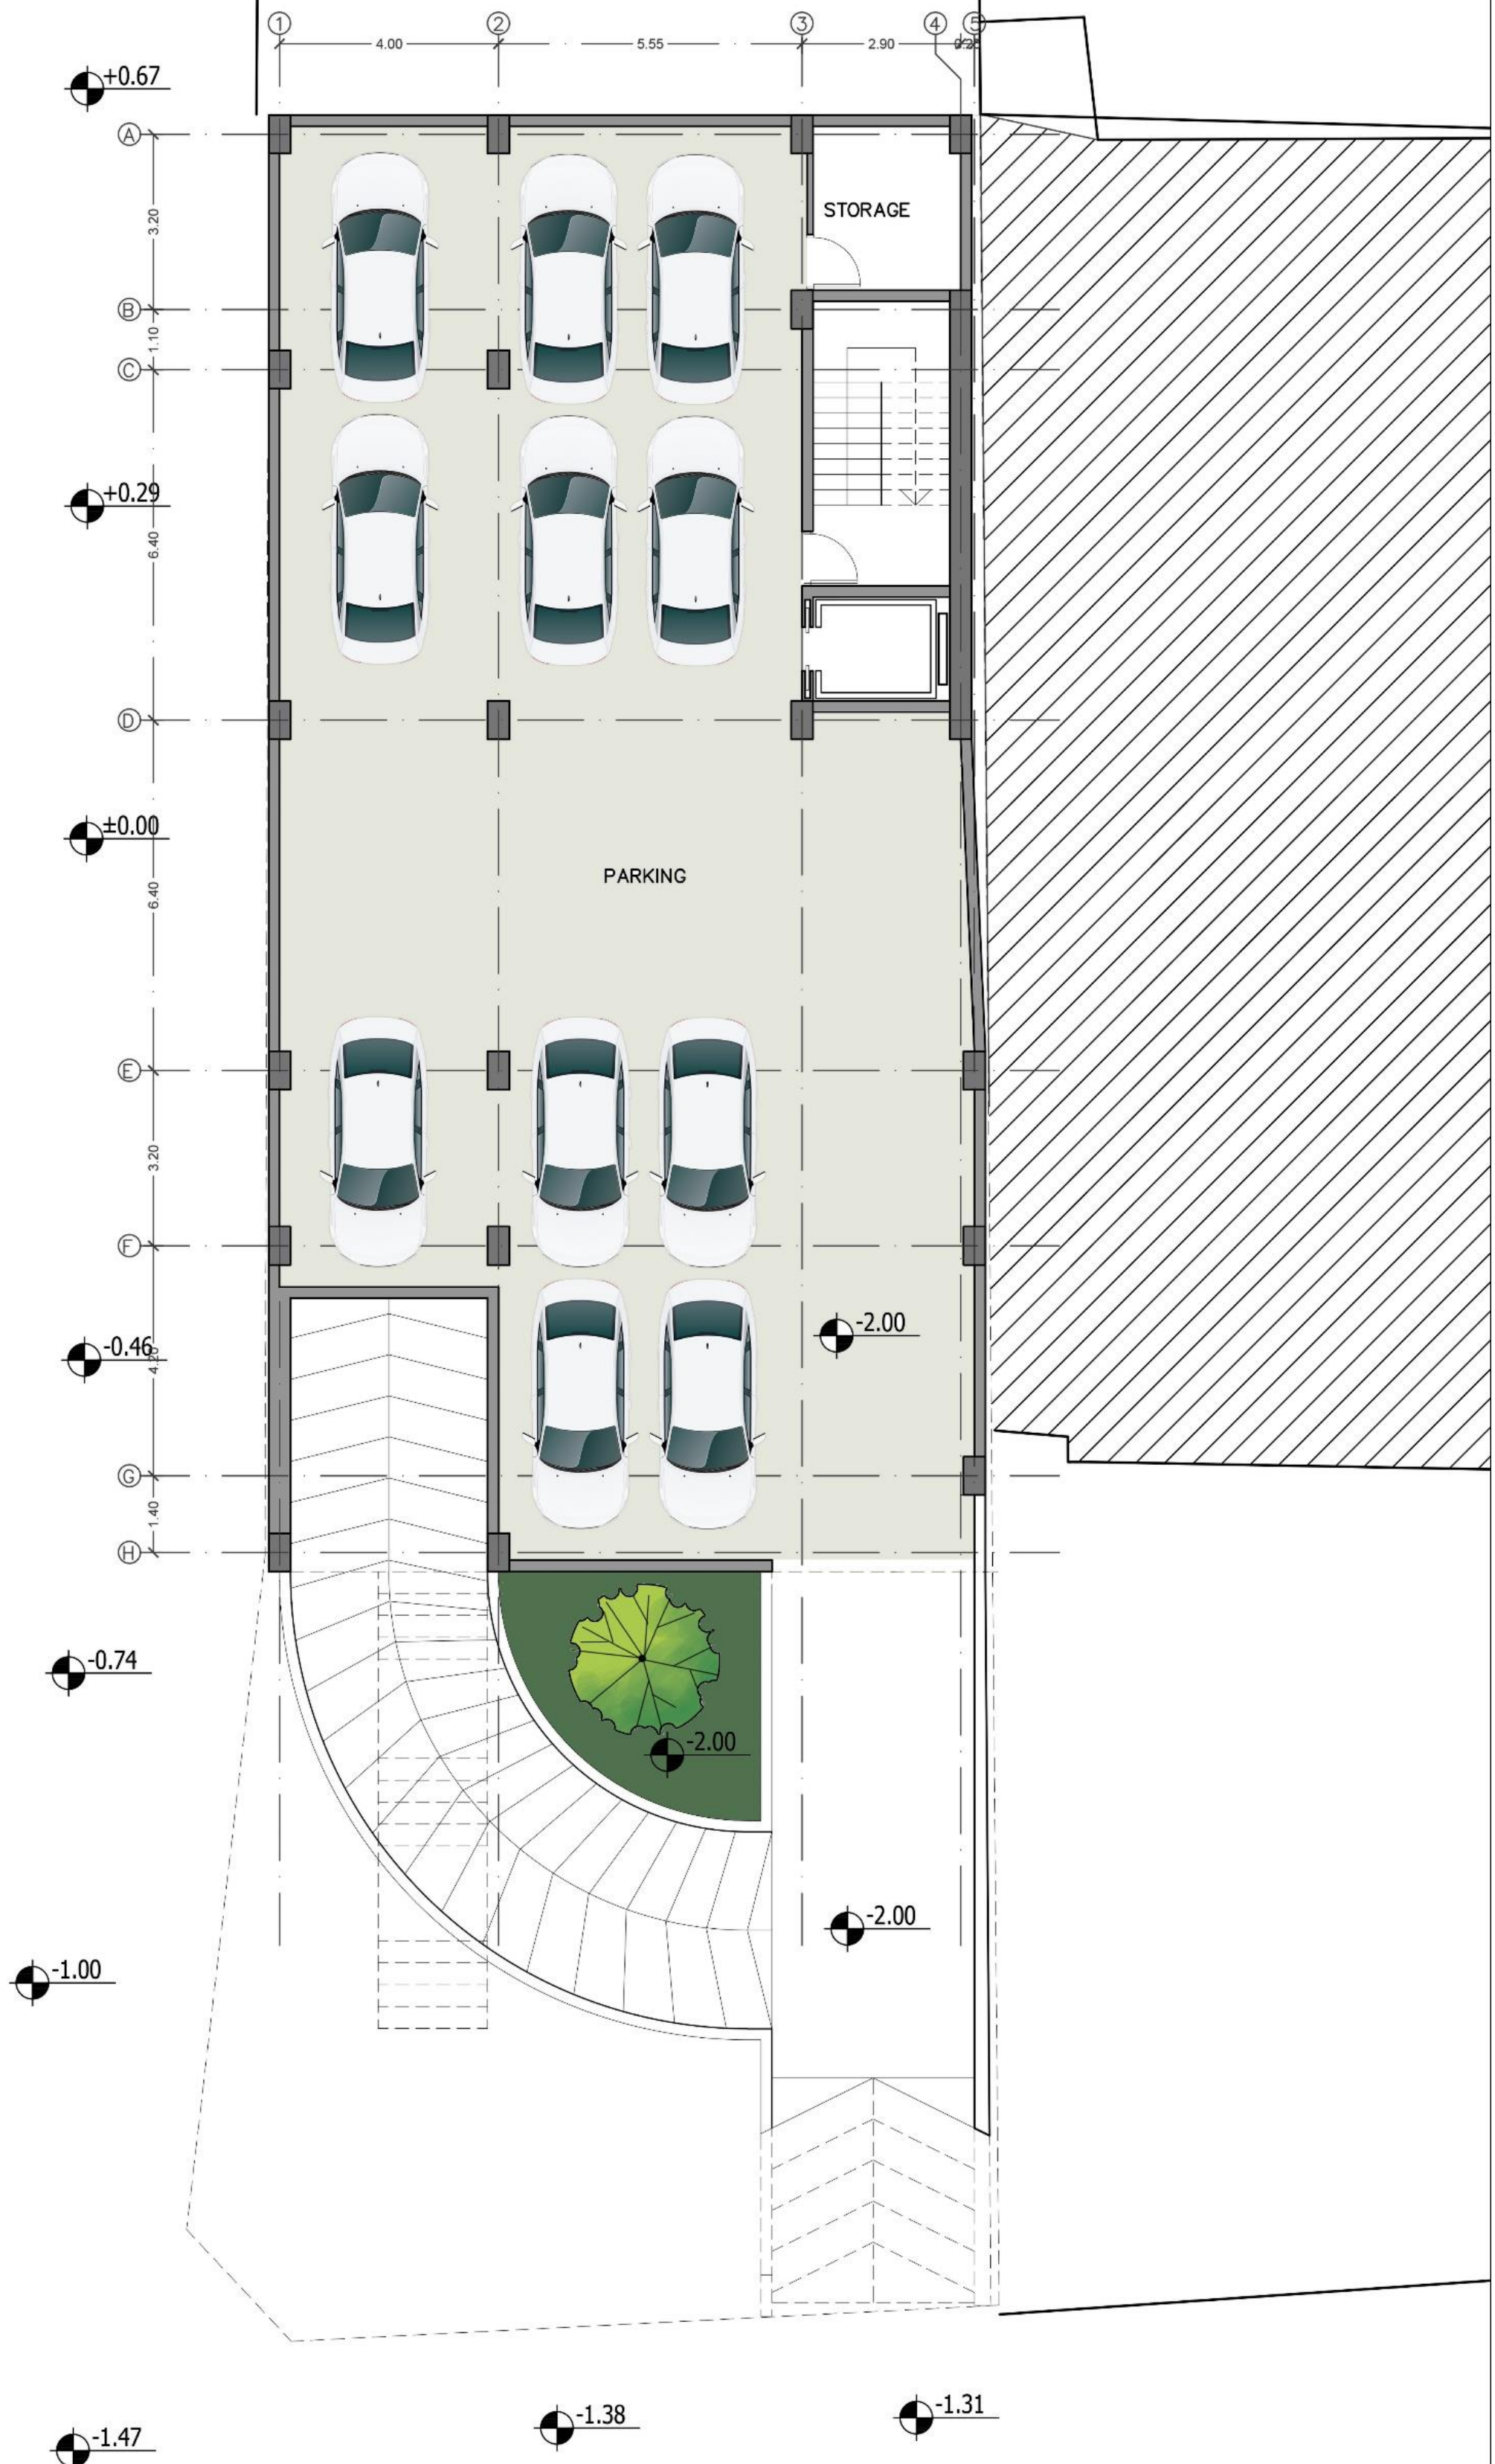


2- 1ST BASEMENT FLOOR PLAN

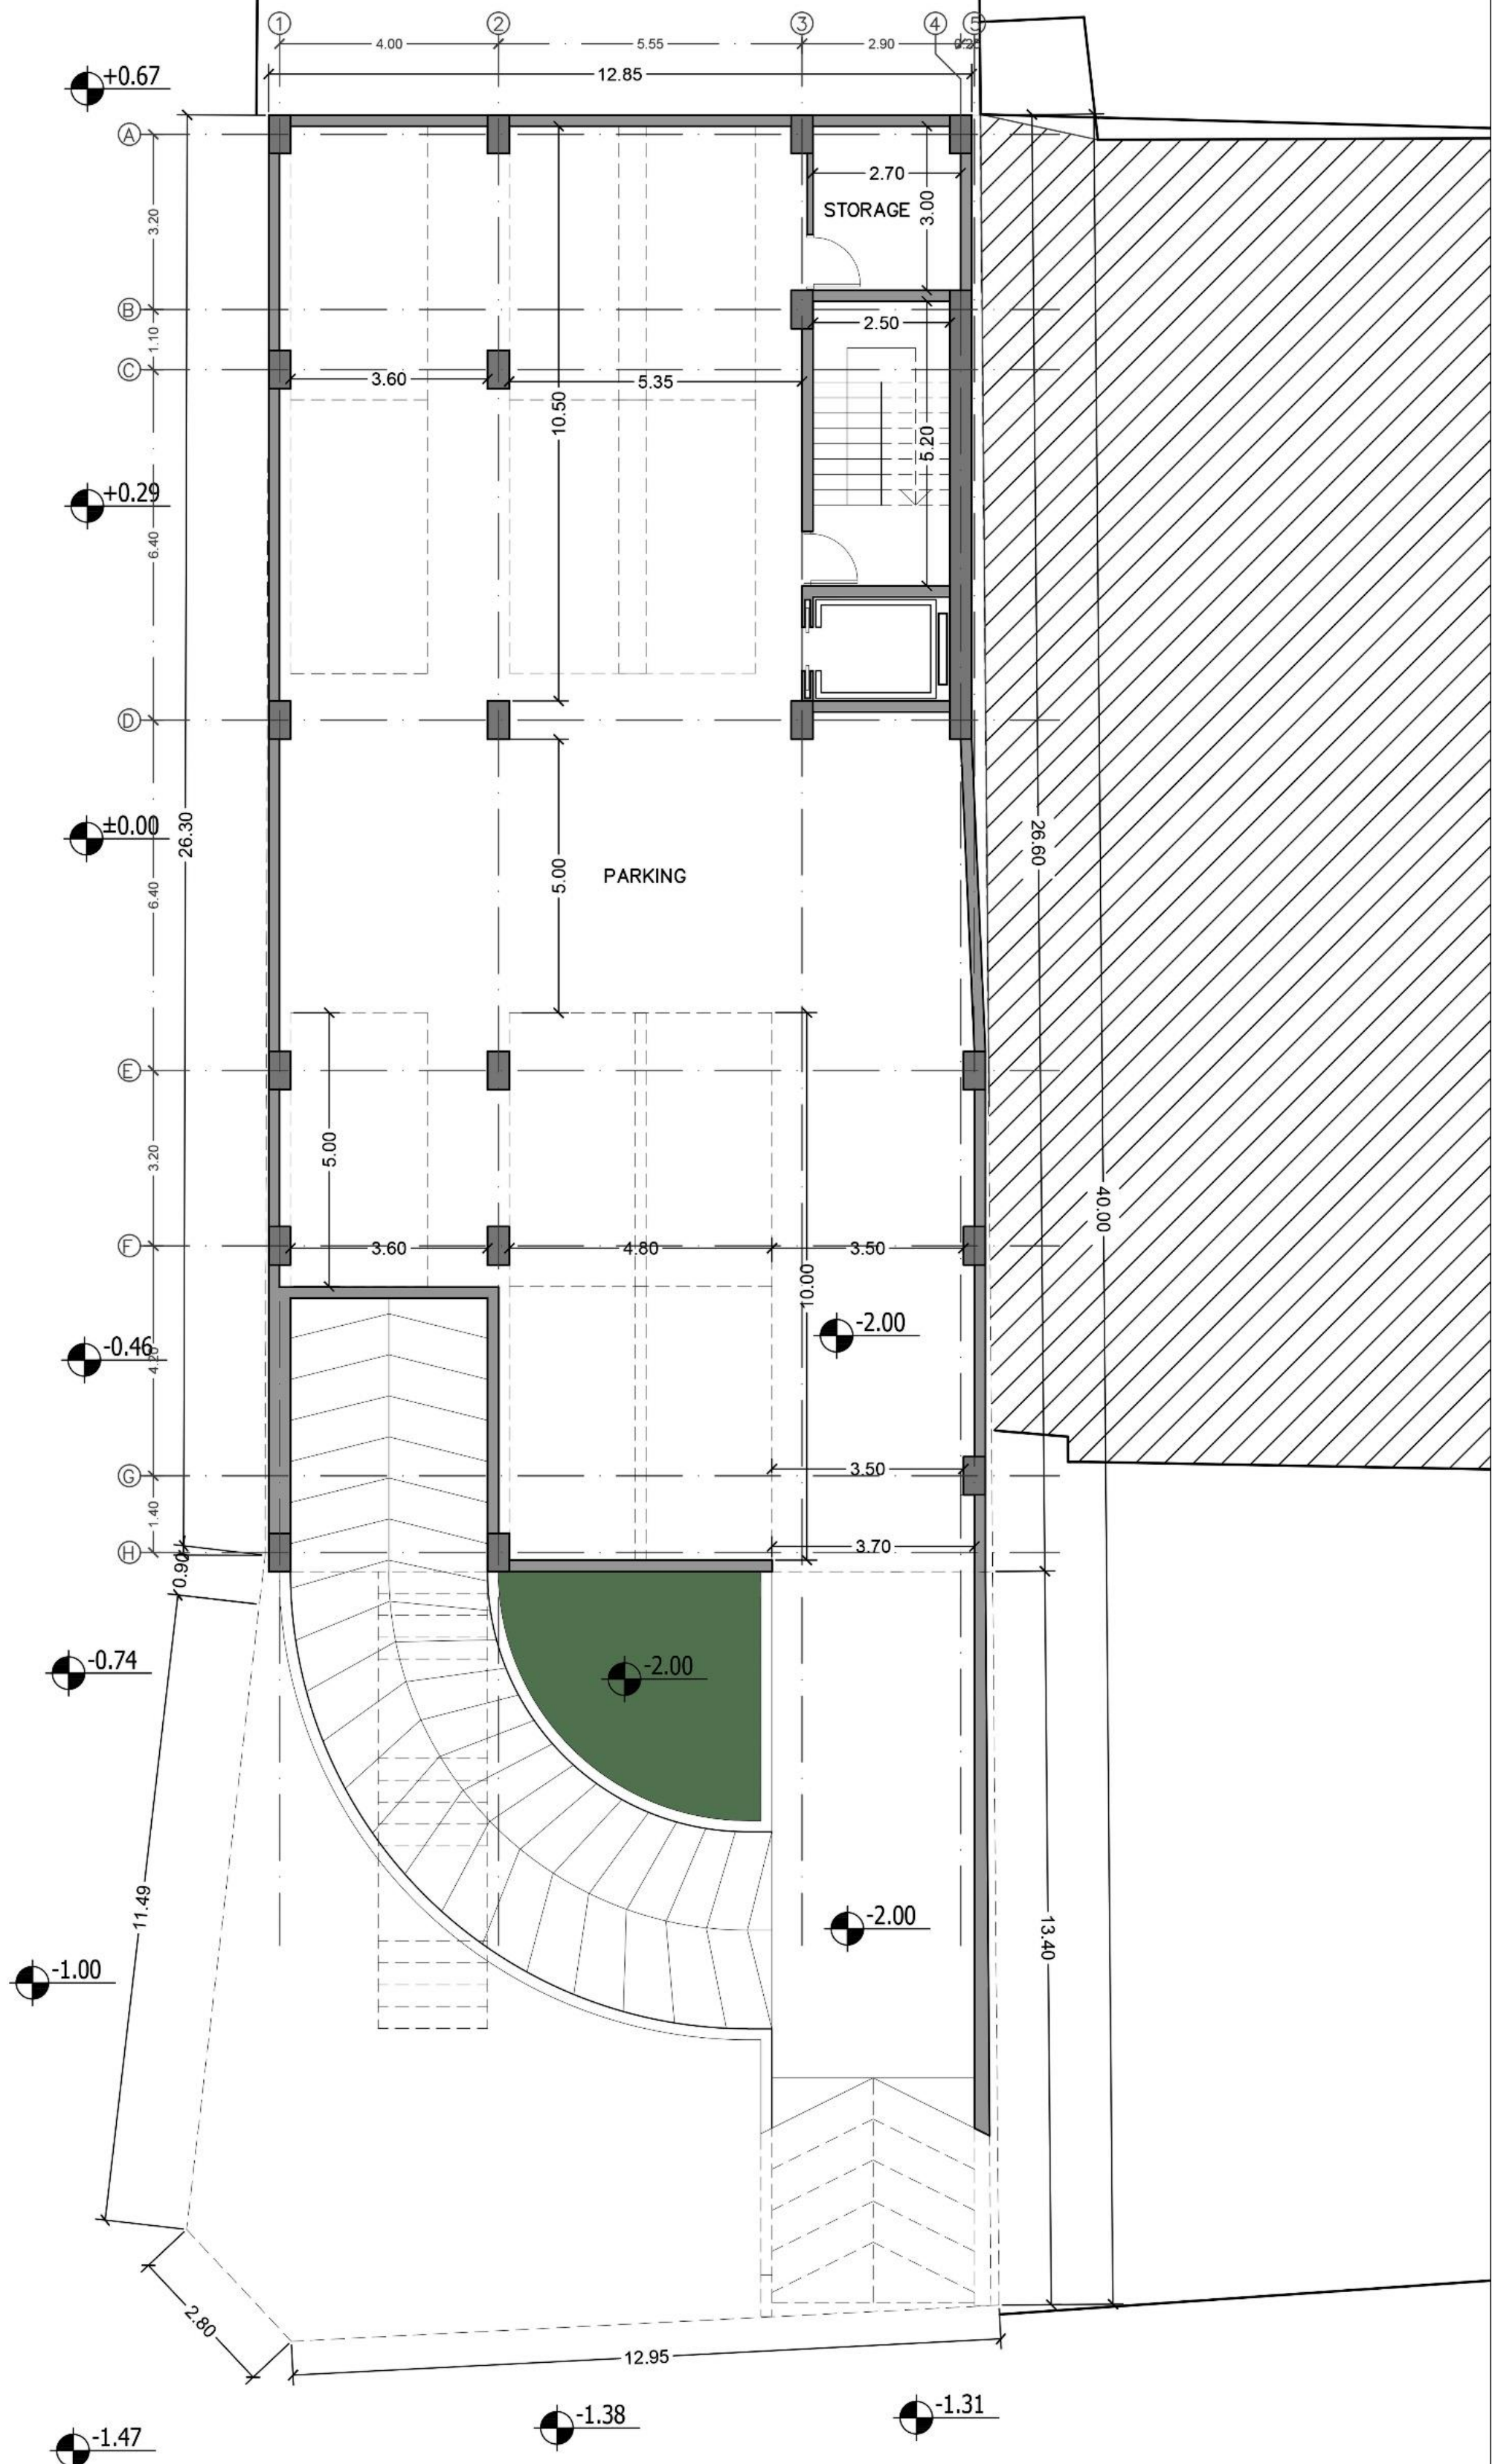

3- GROUND FLOOR PLAN



3- GROUND FLOOR PLAN

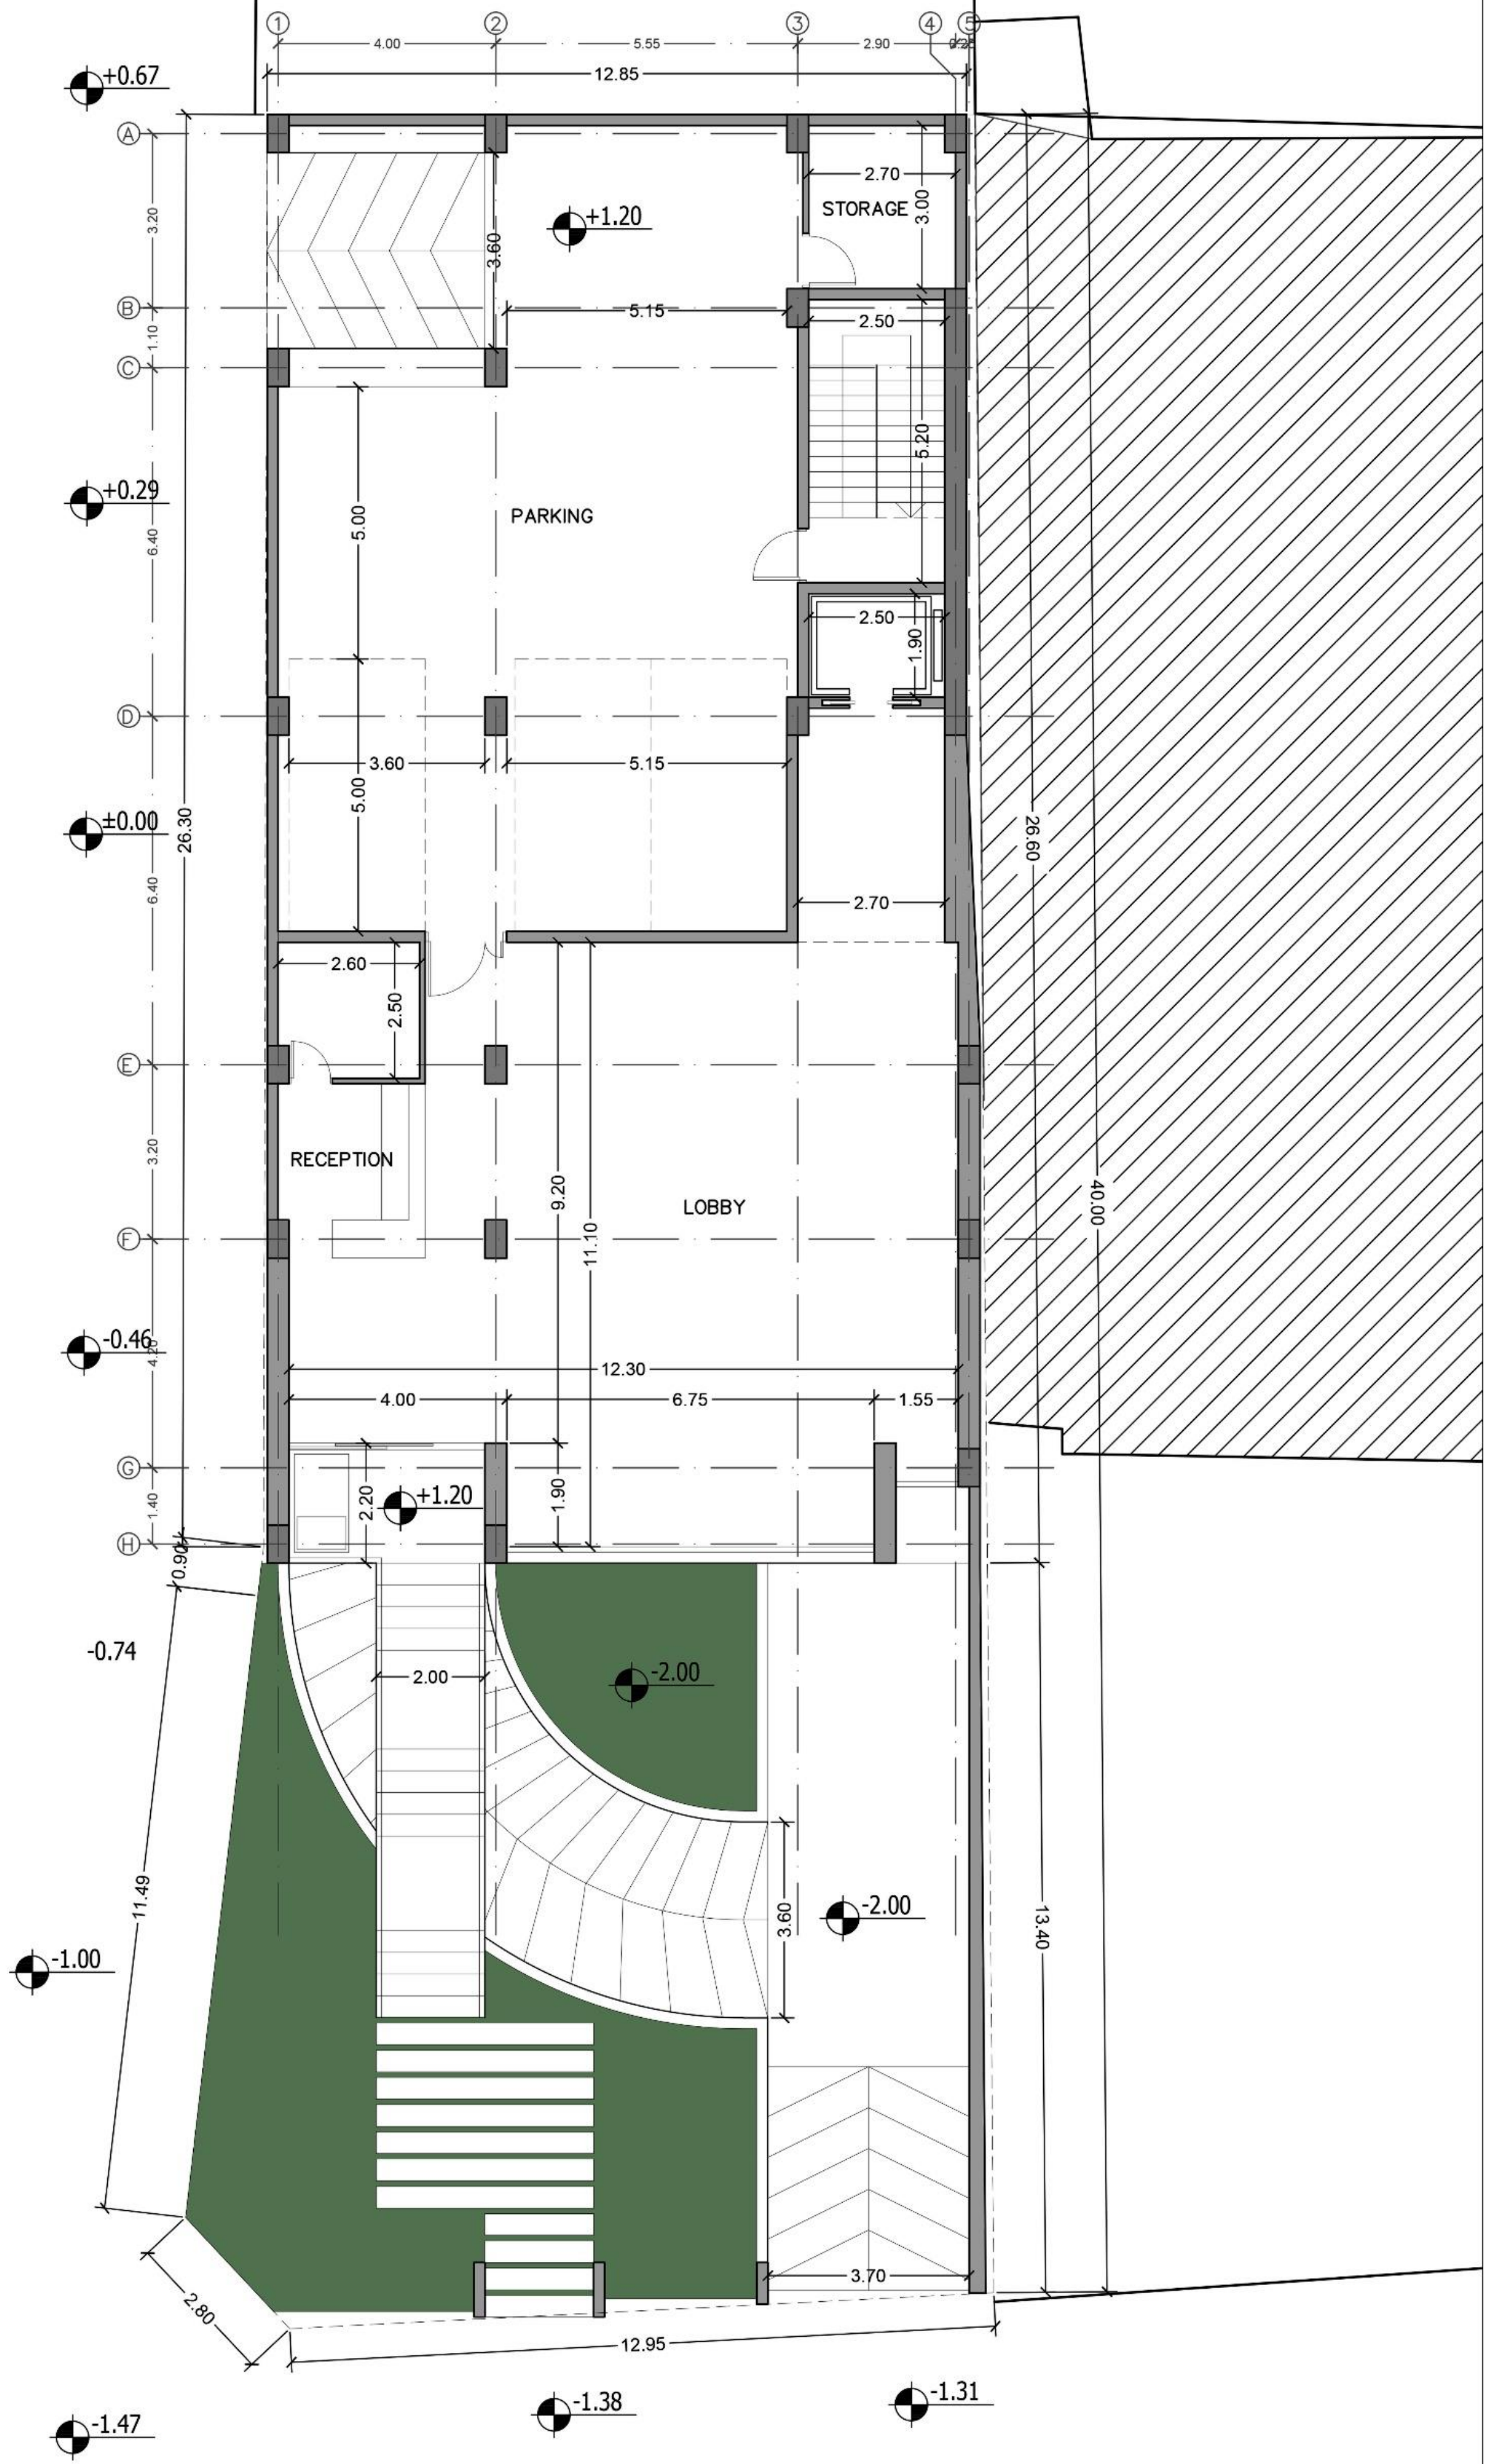

4- 1ST FLOOR PLAN



4- 1ST FLOOR PLAN

