

+0.67

+0.29

±0.00

گذر ۱۶ متری

-0.46

-0.74

-1.00

-1.38

گذر ۱۲ متری

A A' B B' C
359.5 350 1234.5 145 380

1

2

3

4

5

6

7

400

605

450

600

555.5

619.5

3230

PARKING AREA
NO : 9 CAR

-5.68

H : 2170mm

STORAGE

STORAGE

STORAGE

STORAGE

STORAGE

STORAGE

1 2 3 4 5 6 7 8 9 10
20 19 18 17 16 15 14 13 12 11

LOBBY

LIFT

P

STORAGE

STORAGE


STORAGE

STORAGE

STORAGE

STORAGE

STORAGE

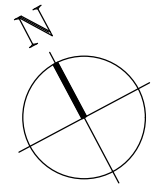

DOLLAT Residence 01

PARKING NO : 9

PARKING AREA : 372m²

STORGE AREA : 38m²

STAIR+LIFT+LOBBY AREA : 25m²

-2 FLOOR PLAN

SC. 1:100

-5.68

+0.67

+0.29


±0.00

-0.46

-0.74


-1.00

-1.38

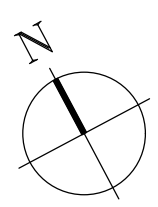

A A' B B' C
359.5 1234.5 350 145 380

1
2
3
4
5
6
7

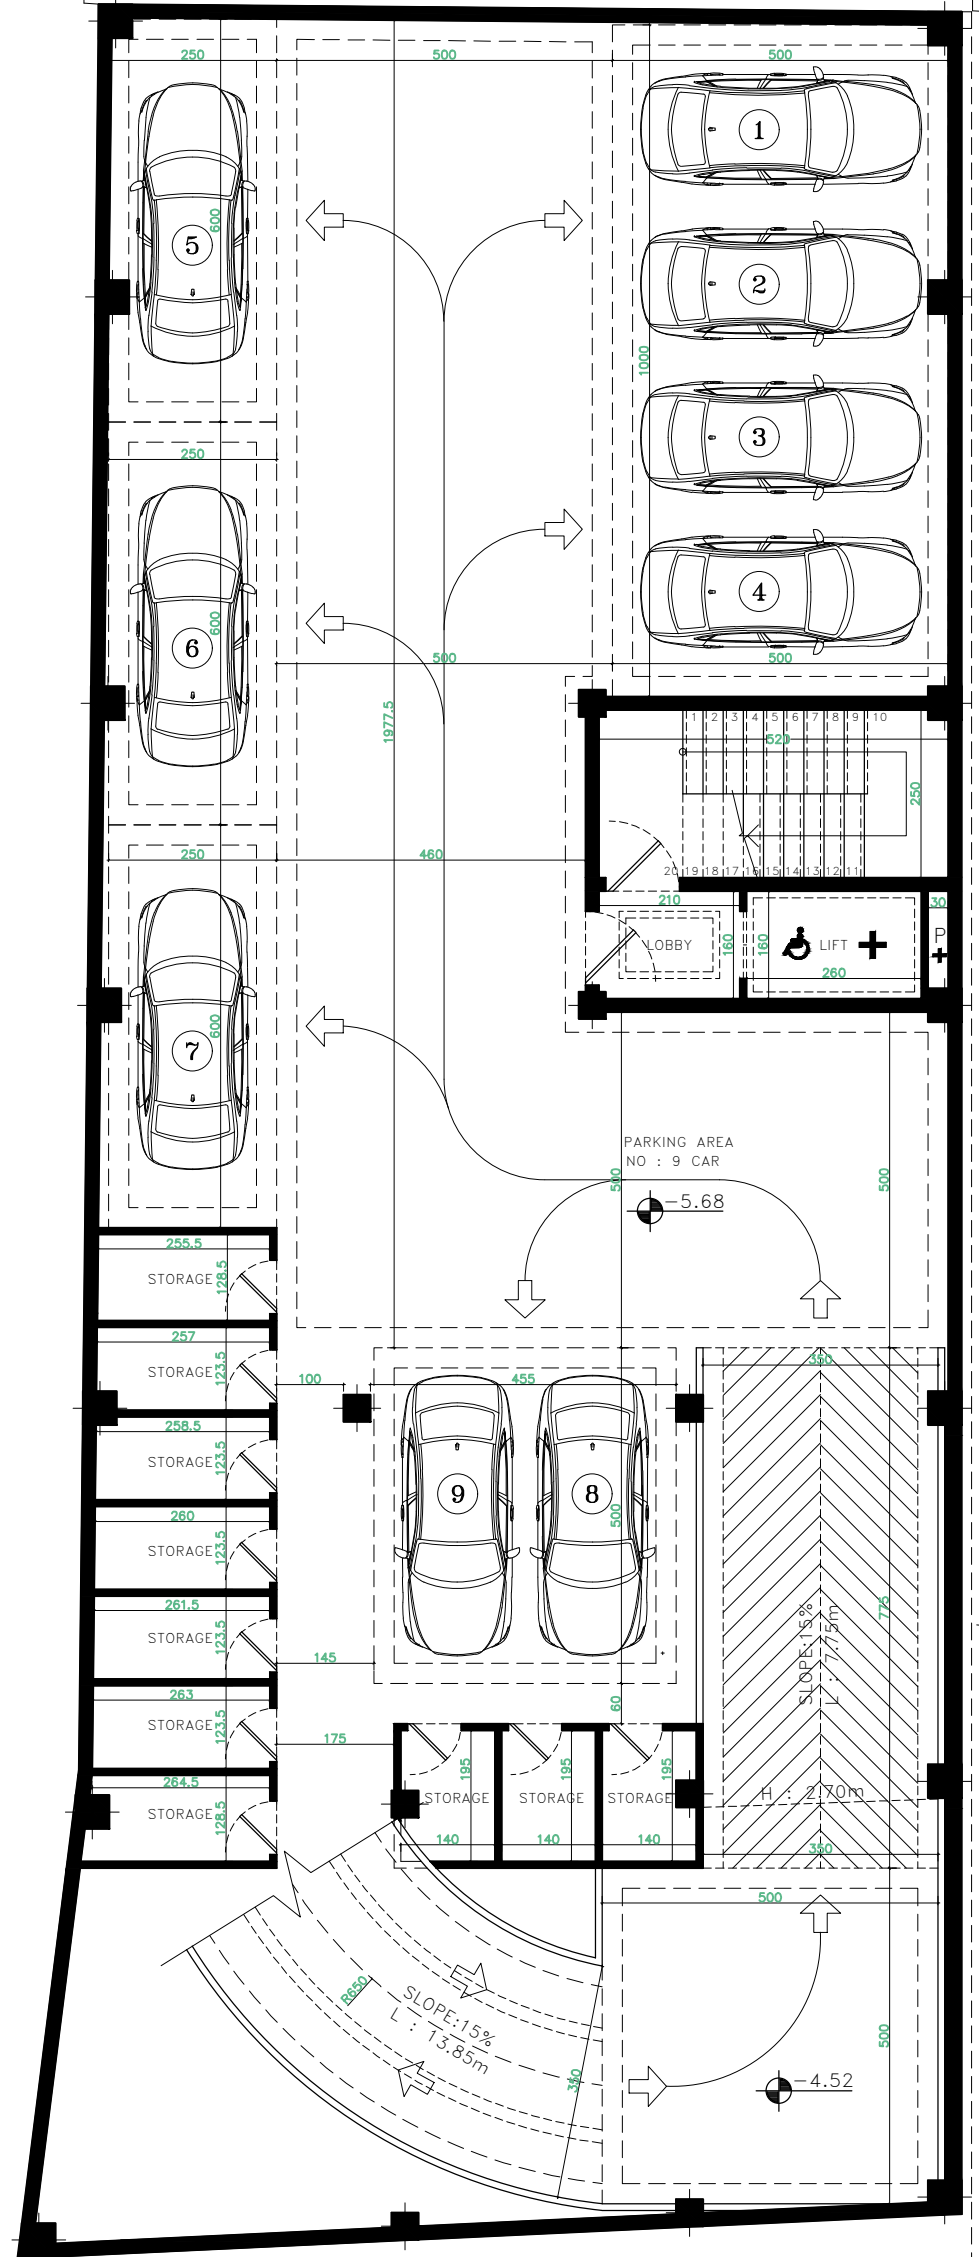

گذر ۱۶ متری

گذر ۱۲ متری

DOLLAT Residence 01

PARKING NO : 9
PARKING AREA : 372m²
STORGE AREA : 38m²
STAIR+LIFT+LOBBY AREA : 25m²

-2 FLOOR PLAN

SC. 1:100

-5.68

+0.67

+0.29

±0.00

-0.46

-0.74

-1.00

709.5

1234.5

525

400


605

450

600

555.5

2610.5

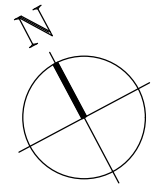

A

B

C

1










2

3

4

5

6

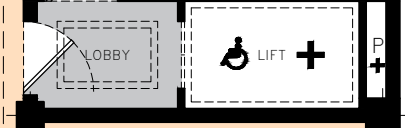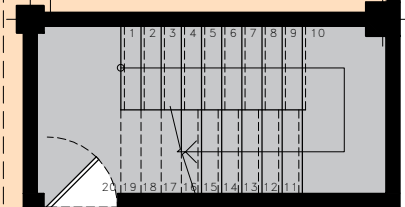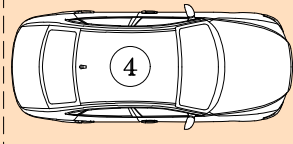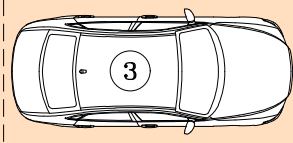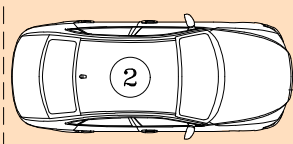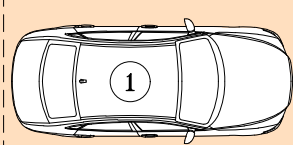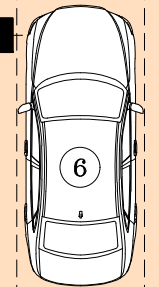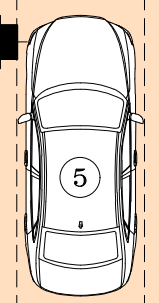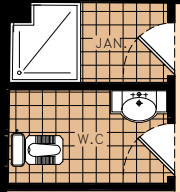

PARKING AREA
NO : 6 CAR

-2.44

SERVANTED ROOM

SLOPE: 7.5%
L: 7.35m

SLOPE: 9%
L: 1.06m

H: 2.20m

H: 2.20m

گذر ۱۶ متری

گذر ۱۲ متری

DOLLAT Residence 01

PARKING NO : 6

WC & ST. AREA : 8m²

PARKING AREA : 280m²

SERVANTED ROOM AREA : 37m²

STAIR+LIFT+LOBBY AREA : 25m²

-1 FLOOR PLAN

SC. 1:100

-2.44

+0.67

+0.29


±0.00

-0.46

-0.74

-1.00

709.5 1234.5 525

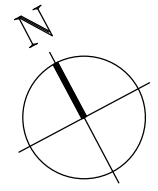

1

2

3

4

5

6

400

605

450

600


555.5

2610.5

A

B

C

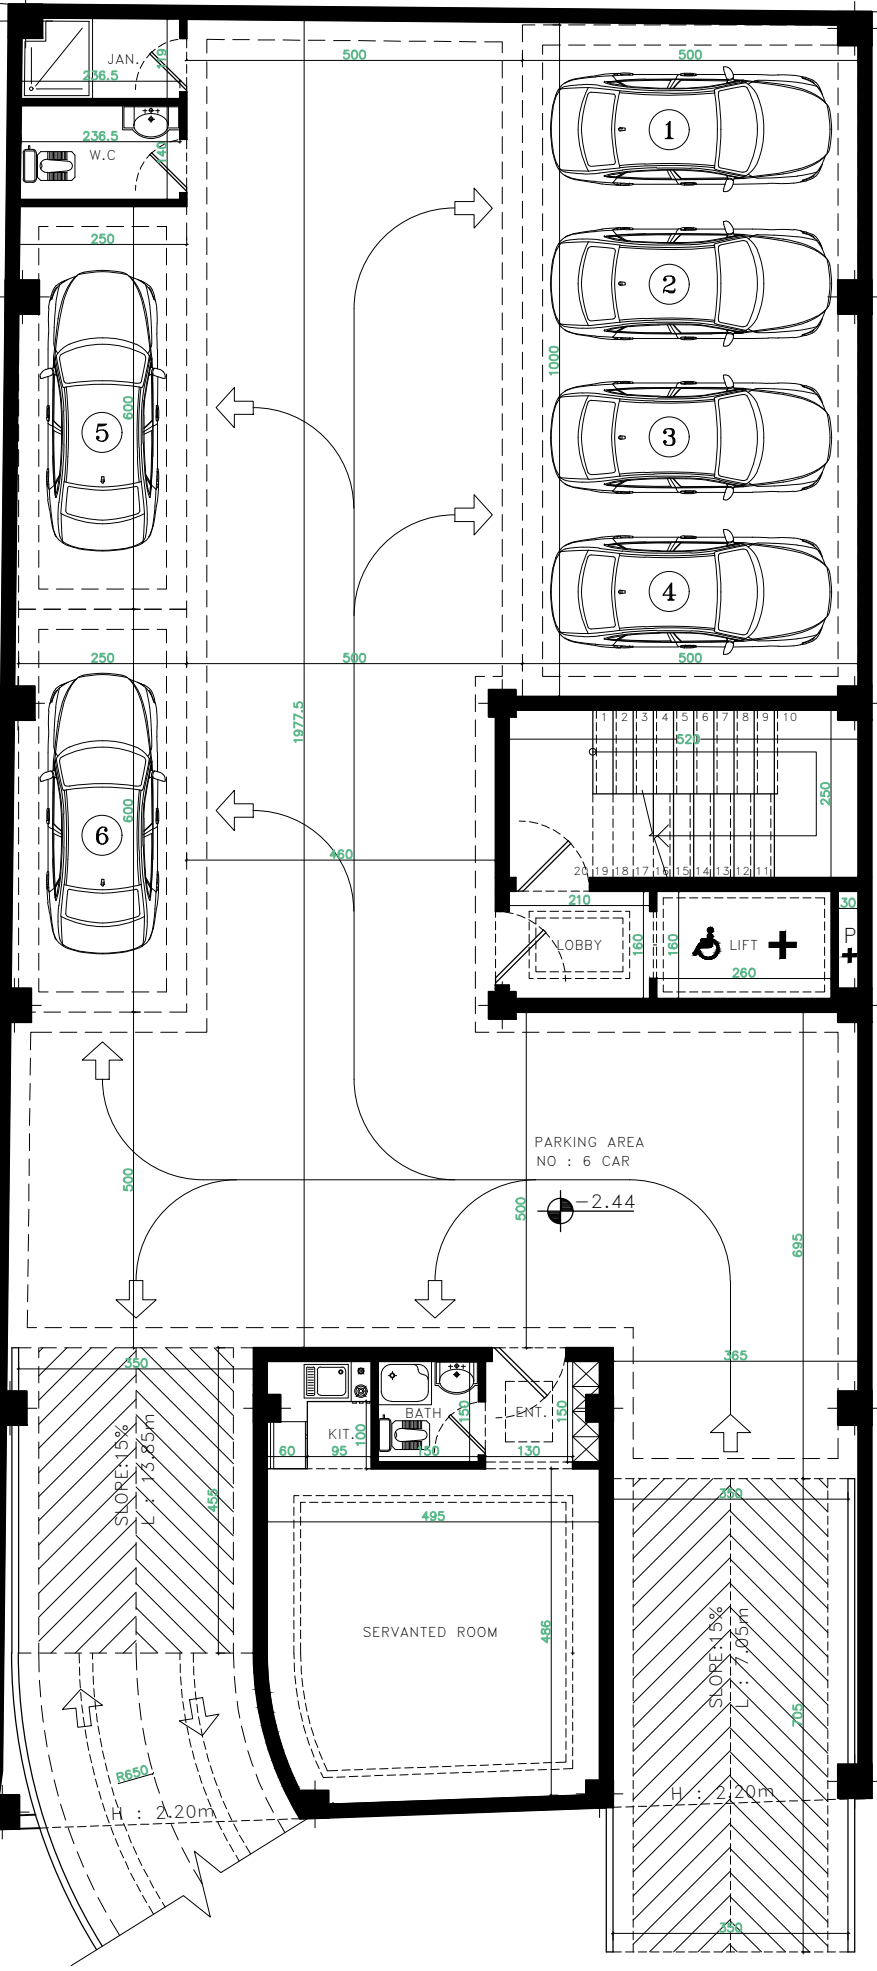

PARKING AREA
NO : 6 CAR

-2.44

SERVANTED ROOM

LOBBY

LIFT

گذر ۱۶ متری

گذر ۱۲ متری

DOLLAT Residence 01

PARKING NO : 6

WC & ST. AREA : 8m²

PARKING AREA : 280m²

SERVANTED ROOM AREA : 37m²

STAIR+LIFT+LOBBY AREA : 25m²

-1 FLOOR PLAN

SC. 1:100

-2.44

-1.38

+0.67

+0.29

±0.00

-0.46

-0.74

-1.00

709.5 1234.5 525

1

2

3

4

5

6

400


605

450

600

555.5

2610.5

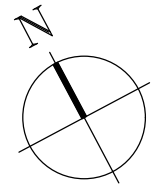

SLOPE: 15%
L: 2.00m

+0.80

+0.80

+0.80

+0.80

+0.80










-1.38

-1.38

-1.38

-1.38

+0.80

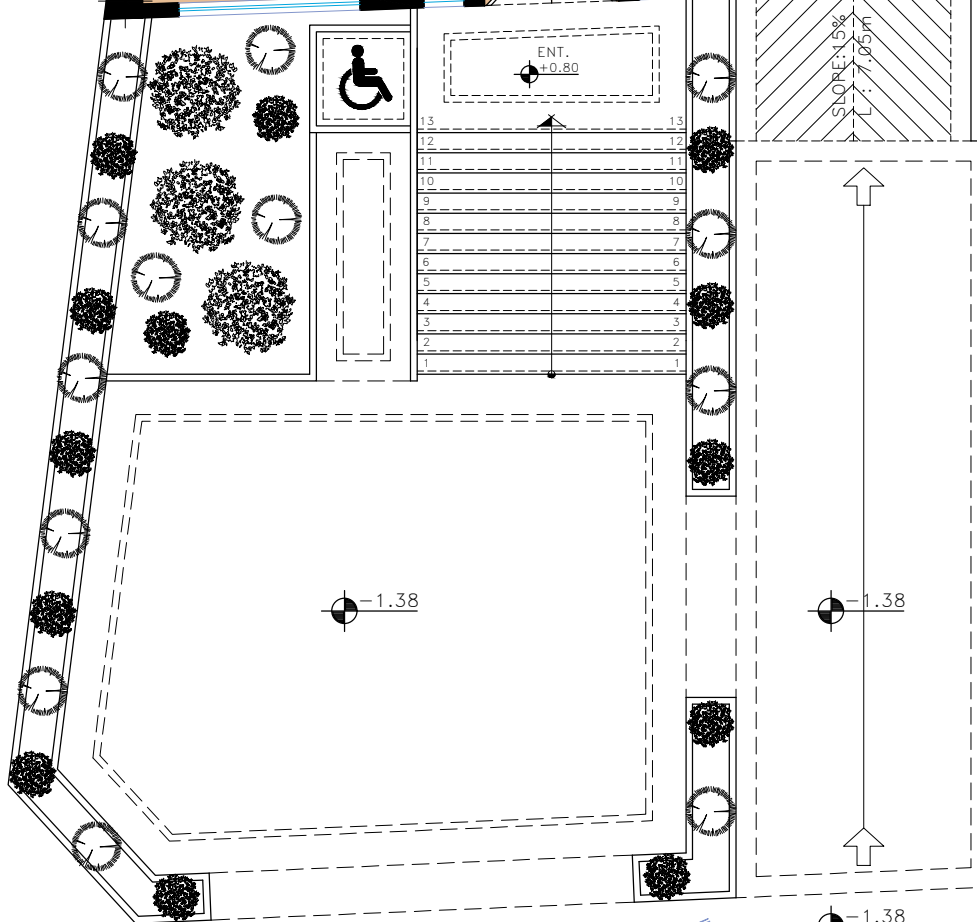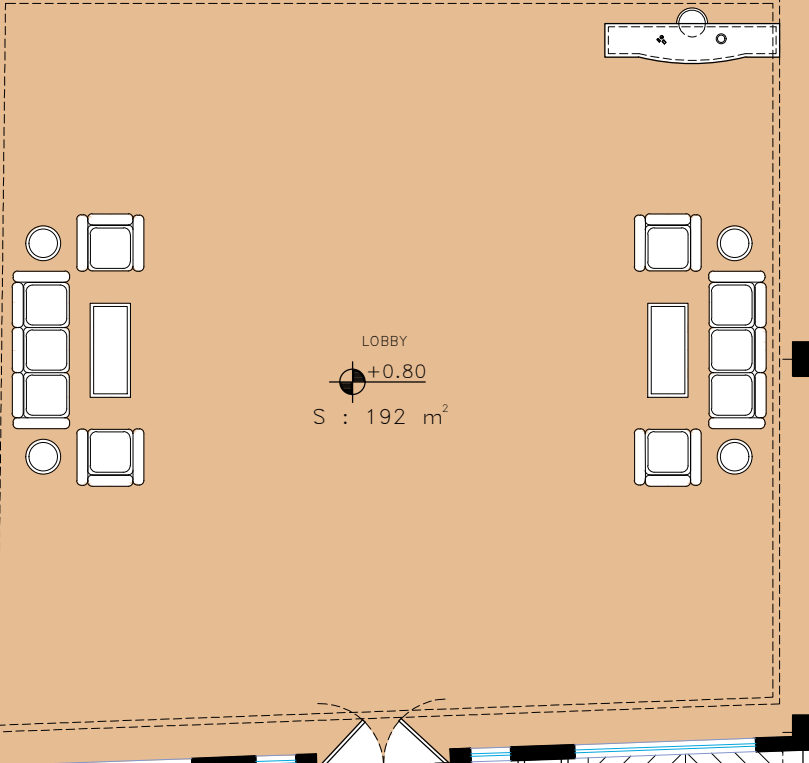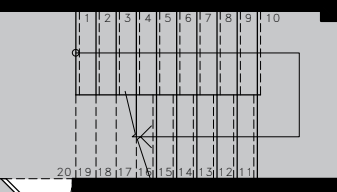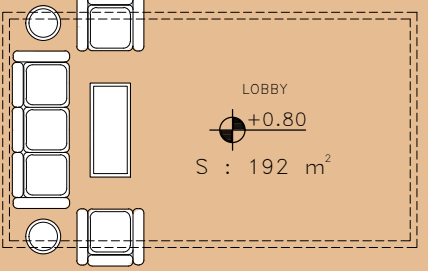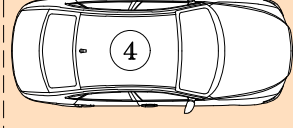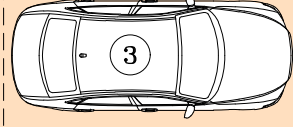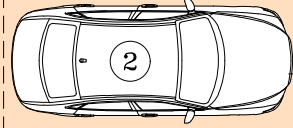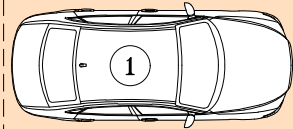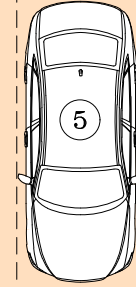

گذر ۱۶ متری

گذر ۱۲ متری

DOLLAT Residence 01

- PARKING NO : 5
- PARKING AREA : 134m²
- STAIR+LIFT+LOBBY AREA : 25m²
- MAIN LOBBY AREA : 192m²

GROUND FLOOR PLAN

SC. 1:100

+0.67

+0.29

±0.00

-0.46

-0.74

-1.00

A B C
709.5 1234.5 525

1



2

3

4

5

6

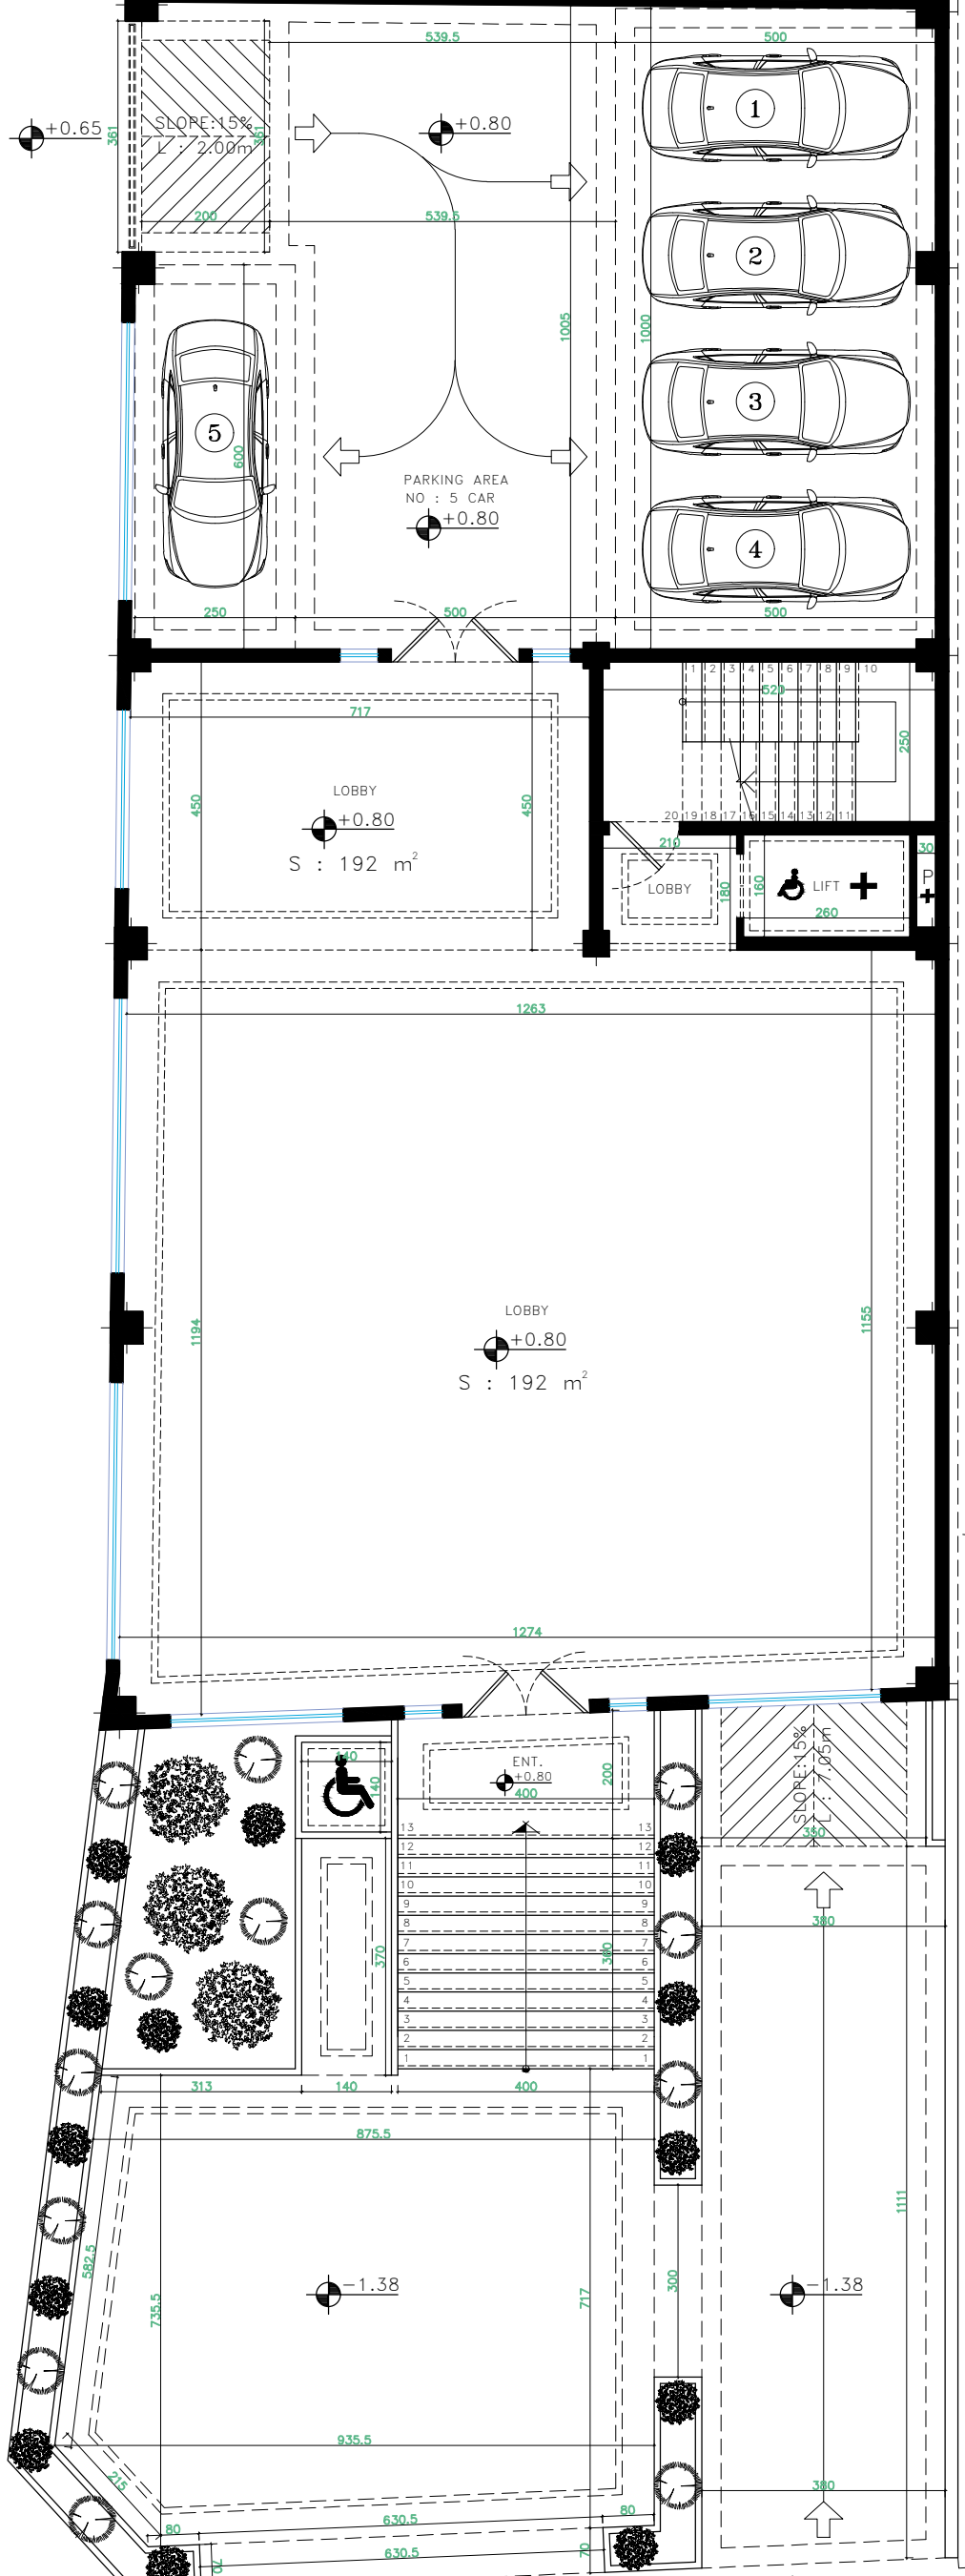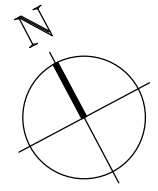

گذر ۱۶ متری

گذر ۱۲ متری


DOLLAT Residence 01

- PARKING NO : 5
- PARKING AREA : 134m²
- STAIR+LIFT+LOBBY AREA : 25m²
- MAIN LOBBY AREA : 192m²

GROUND FLOOR PLAN

SC. 1:100

+0.80

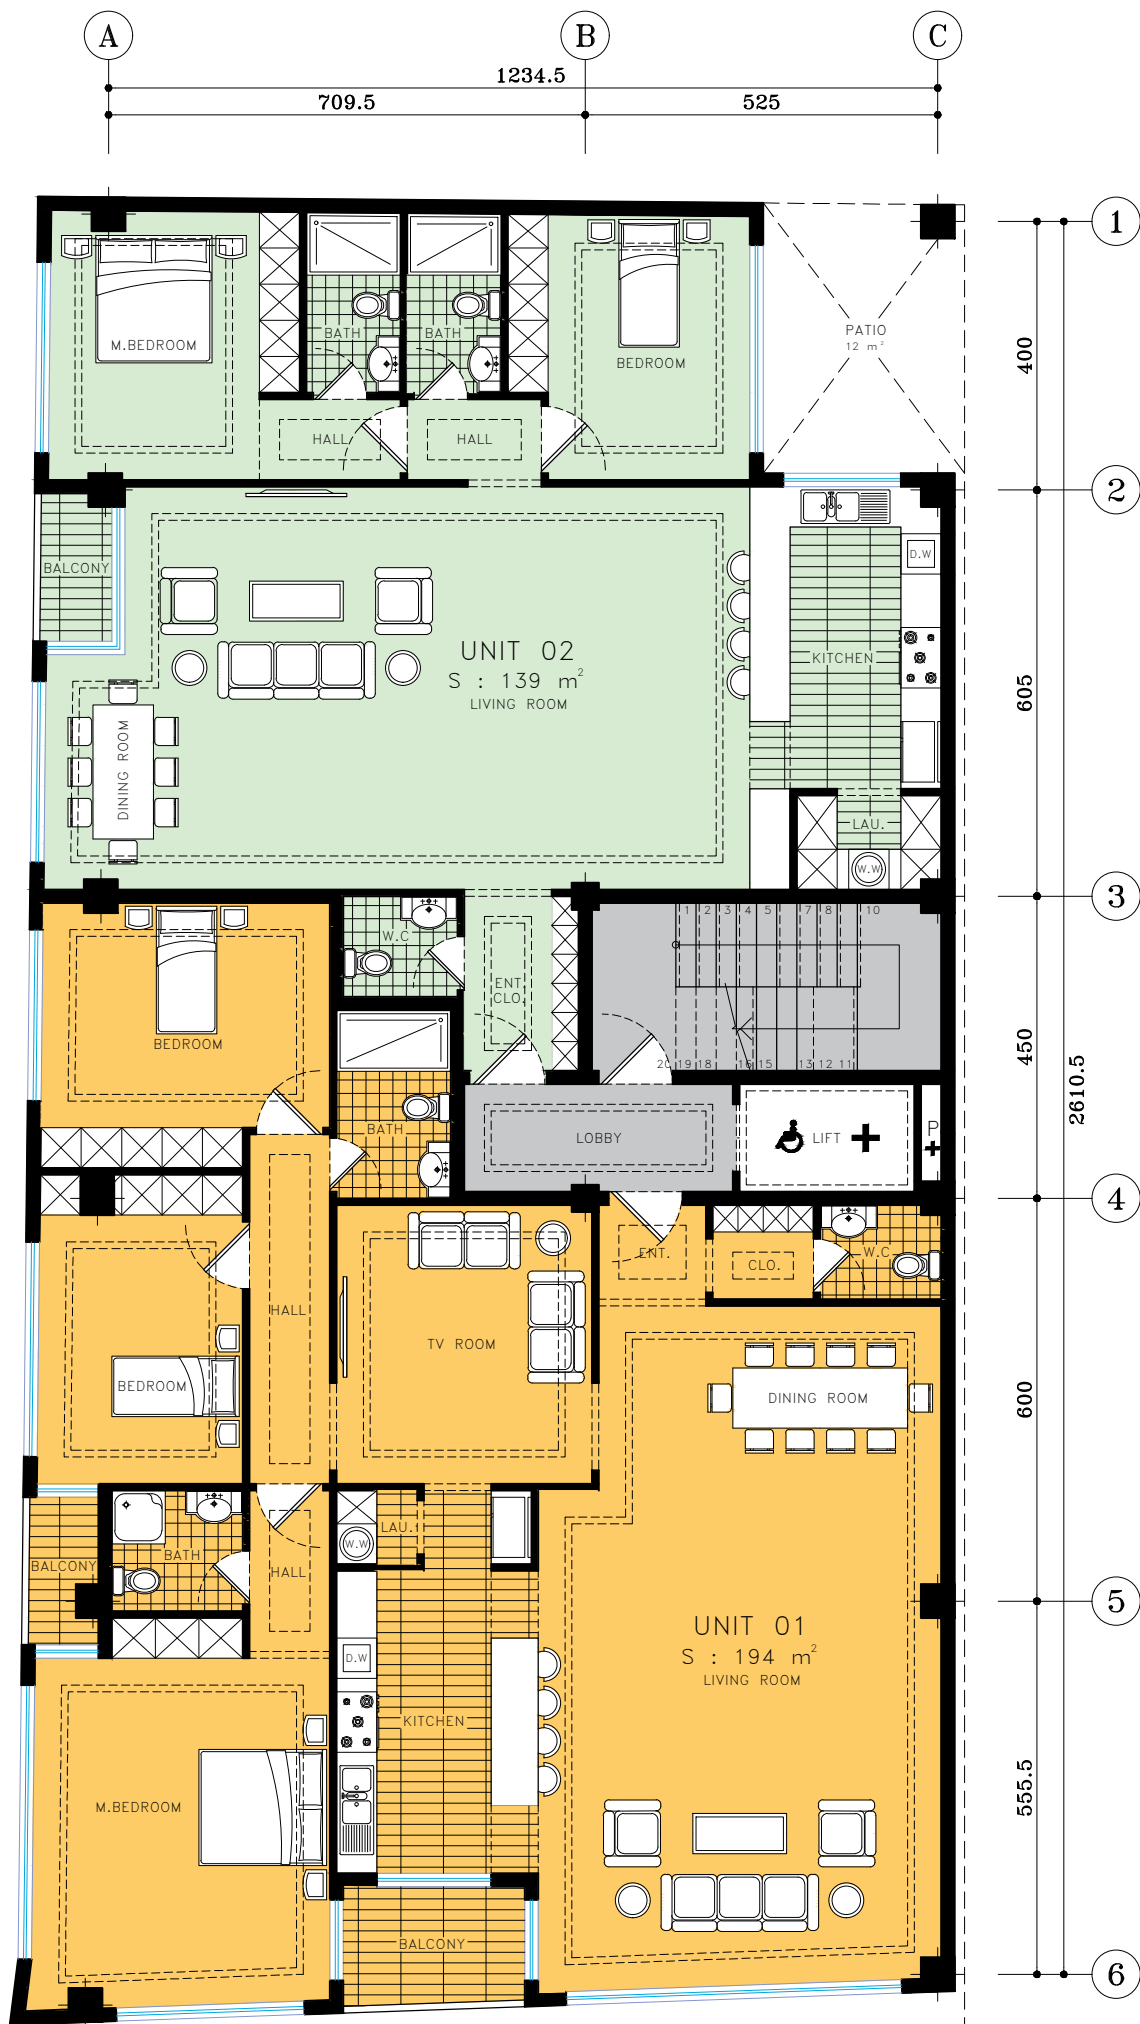



DOLLAT Residence 01

UNIT 01: 194m² 3 M.BEDROOM
 UNIT 02: 139m² 2 M.BEDROOM
 RESIDENTIAL AREA : 5 * 333m²
 STAIR+LIFT+LOBBY AREA :28m²

TYPICAL FLOOR PLAN

| | |
|-----------|--------|
| SC. 1:100 | +19.20 |
| | +15.60 |
| | +12.00 |
| | +8.40 |
| | +4.80 |

گذر ۱۲ متری -1.38

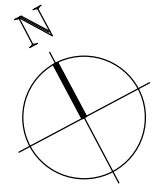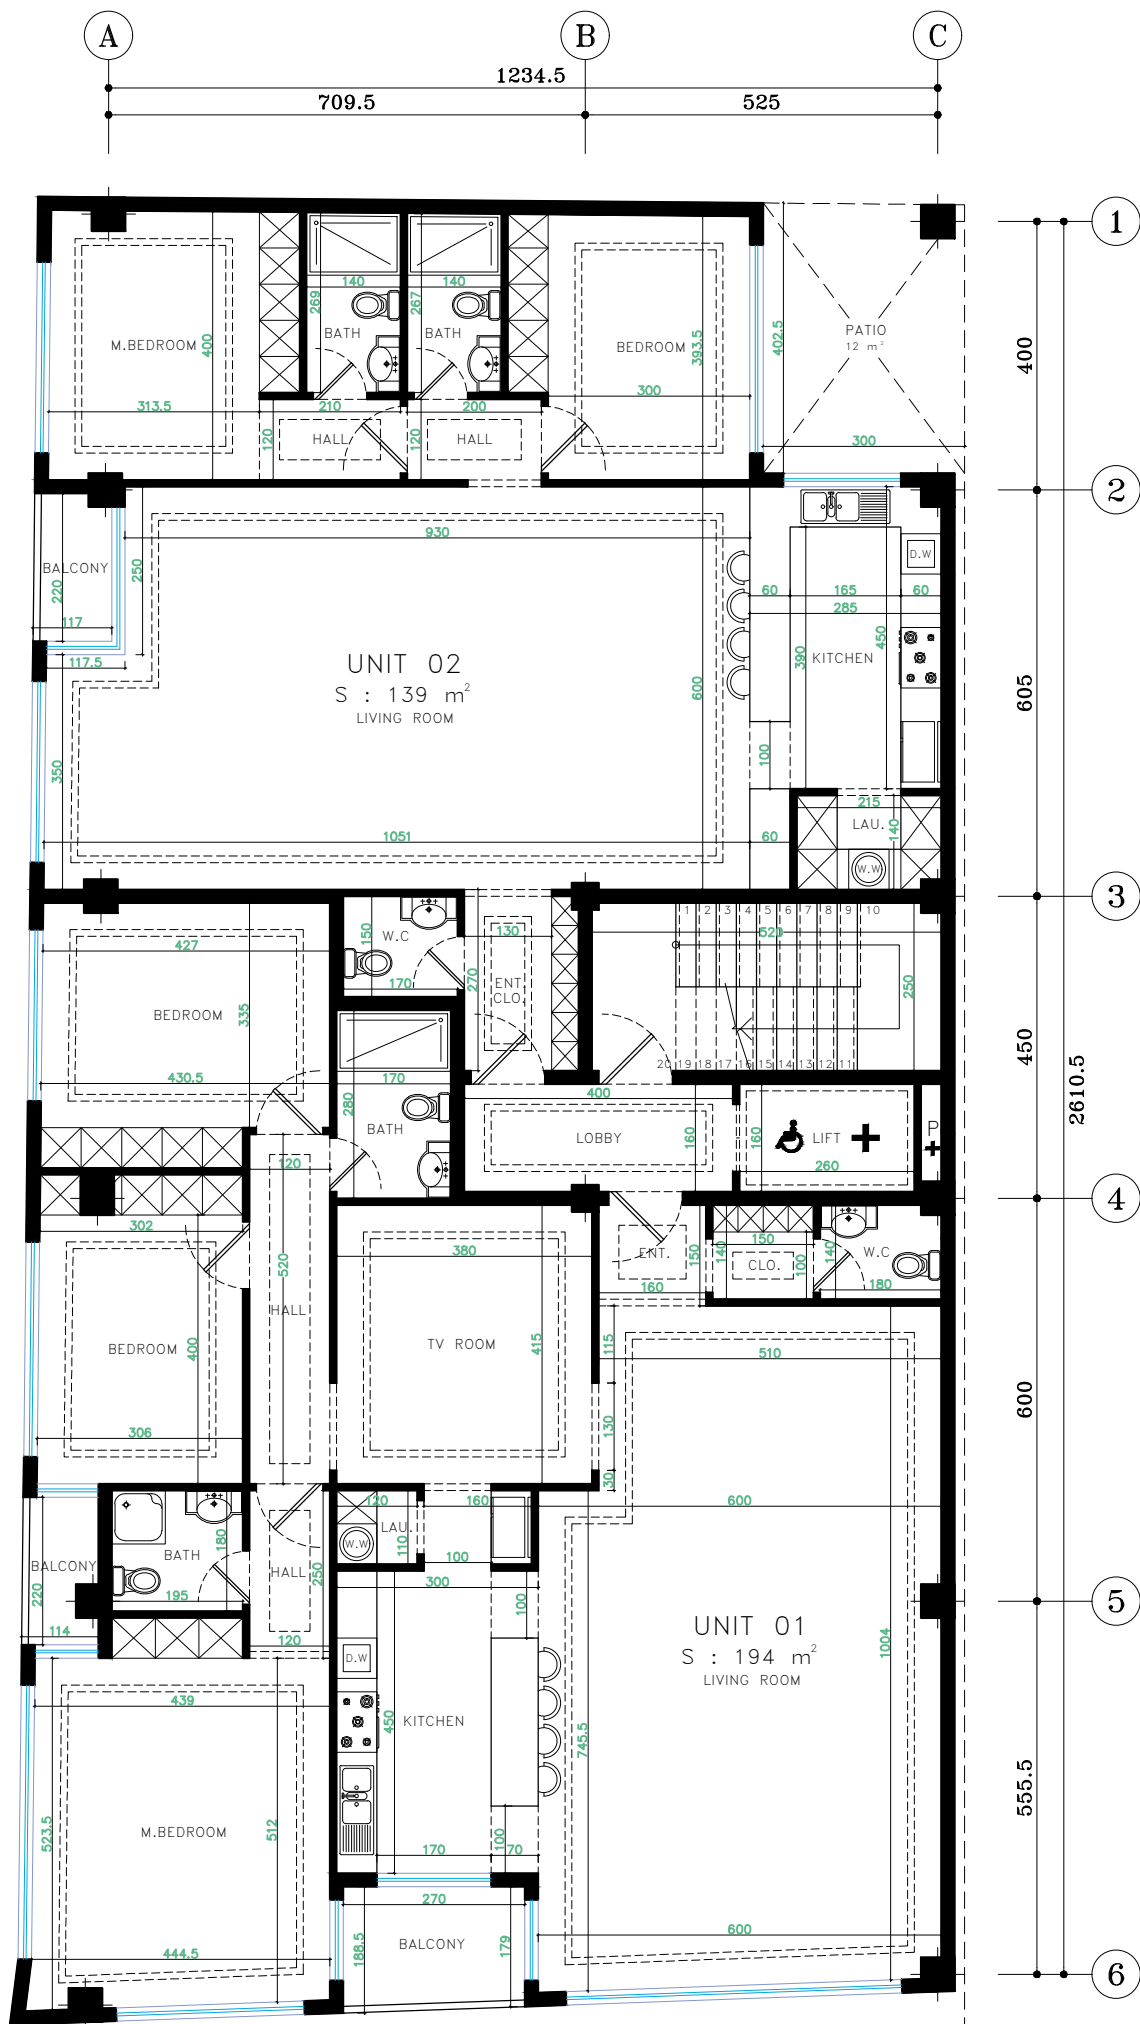

DOLLAT Residence 01

UNIT 01: 194m² 3 M.BEDROOM
 UNIT 02: 139m² 2 M.BEDROOM
 RESIDENTIAL AREA : 5 * 333m²
 STAIR+LIFT+LOBBY AREA :28m²

TYPICAL FLOOR PLAN

| | |
|-----------|--------|
| SC. 1:100 | +19.20 |
| | +15.60 |
| | +12.00 |
| | +8.40 |
| | +4.80 |

-1.38 گذر ۱۲ متری