

+0.67

+0.29


±0.00

-0.46

-0.74

-1.00

A B C D
439.5 1234.5 430 365

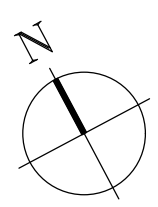

1

2

3

4

5


400

615

520


1075.5

2610.5

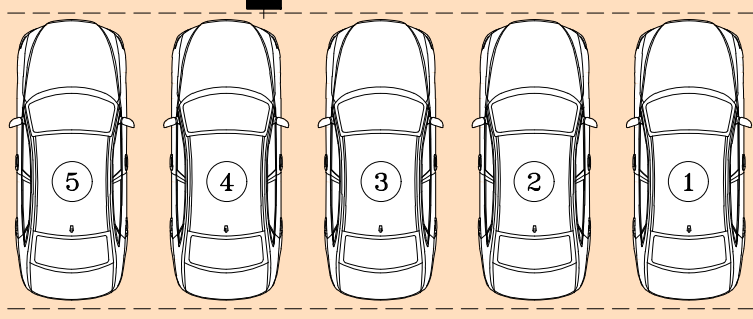




PARKING AREA
NO : 11 CAR

-5.28

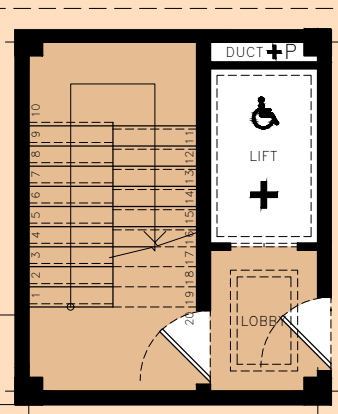

PARKING AREA
NO : 11 CAR

-5.28

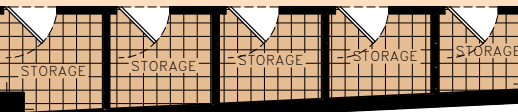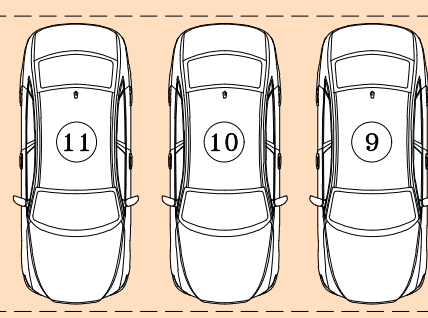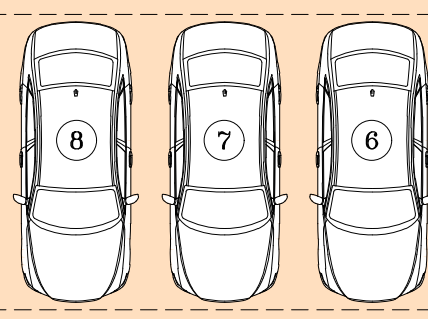

گذر ۱۶ متری

H : 10m

SLOPE 15%
L : 26.00m

-1.38

گذر ۱۲ متری

DOLLAT Residence 01

PARKING NO : 11

PARKING AREA : 396m²

STORGE AREA : 14m²

STAIR+LIFT+LOBBY AREA : 25m²

-2 FLOOR PLAN

SC. 1:100

-5.68

+0.67

+0.29


±0.00

-0.46

-0.74

-1.00

A B C D
439.5 1234.5 430 365

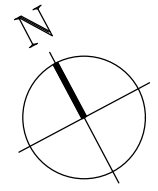

1

2

3

4

5


400

615


520

1075.5




2610.5

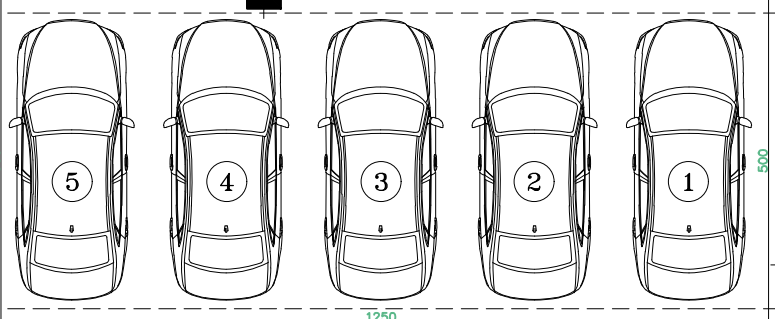

PARKING AREA
NO : 11 CAR

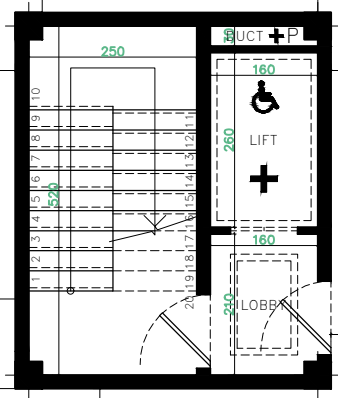

PARKING AREA
NO : 11 CAR

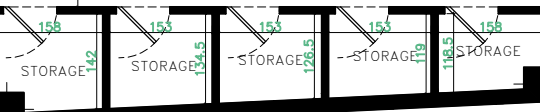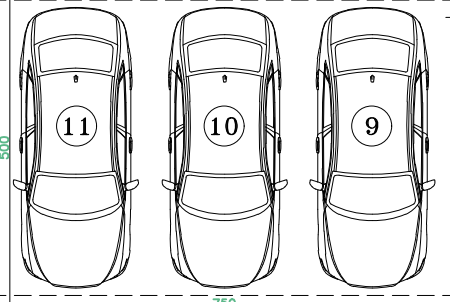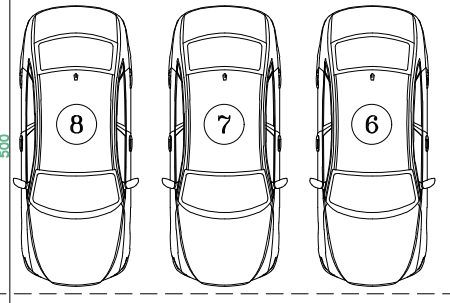

گذر ۱۶ متری

SLOPE 15%
L : 26.00m
H : 10m

گذر ۱۲ متری

DOLLAT Residence 01

PARKING NO : 11

PARKING AREA : 396m²

STORGE AREA : 14m²

STAIR+LIFT+LOBBY AREA : 25m²

-2 FLOOR PLAN

SC. 1:100

-5.68

+0.67

+0.29

±0.00

-0.46

-0.74

-1.00


-1.38

گذر ۱۲ متری

گذر ۱۶ متری

A B C D

439.5 1234.5 430 365

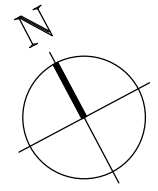

1

2

3

4

5







400

615

520





1075.5

2610.5

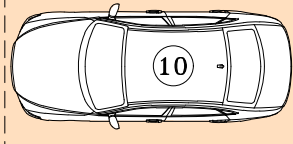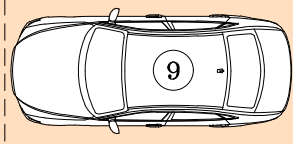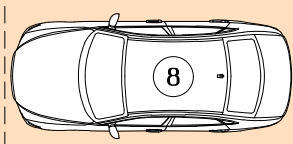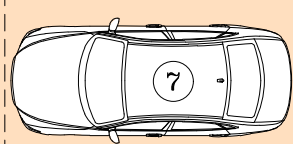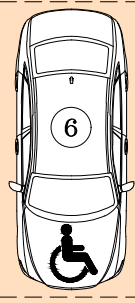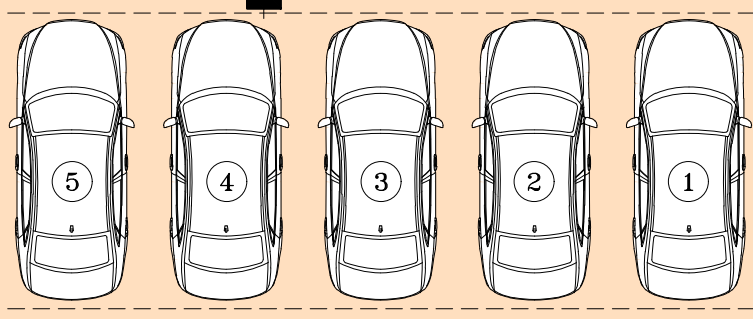

PARKING AREA
NO : 10 CAR

PARKING AREA
NO : 10 CAR

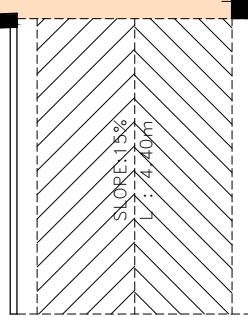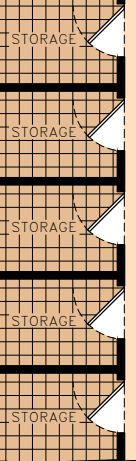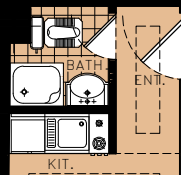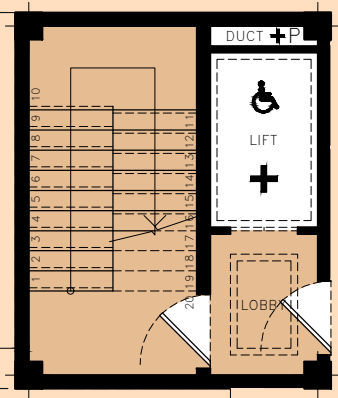

DOLLAT Residence 01

PARKING NO : 10

STORGE AREA : 17m²

PARKING AREA : 295m²

SERVANTED ROOM AREA : 14m²

STAIR+LIFT+LOBBY AREA : 25m²

-1 FLOOR PLAN

SC. 1:100

-2.04

+0.67

+0.29


±0.00

-0.46

-0.74

-1.00

-1.38

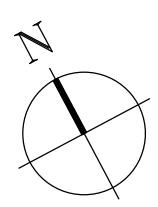

A B C D

439.5 1234.5 430 365

1

2

3

4

5




400

615

520


1075.5

2610.5

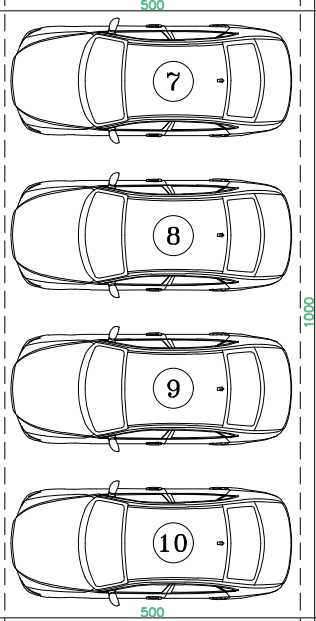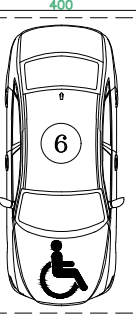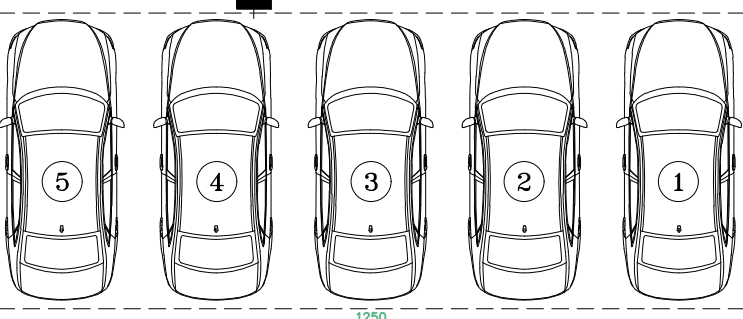

PARKING AREA
NO : 10 CAR
-2.04

PARKING AREA
NO : 10 CAR
-2.04

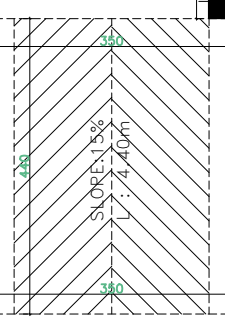

-1.38

گذر ۱۶ متری

گذر ۱۲ متری

DOLLAT Residence 01

PARKING NO : 10

STORGE AREA : 17m²

PARKING AREA : 295m²


SERVANTED ROOM AREA : 14m²

STAIR+LIFT+LOBBY AREA : 25m²

-1 FLOOR PLAN

SC. 1:100

-2.04

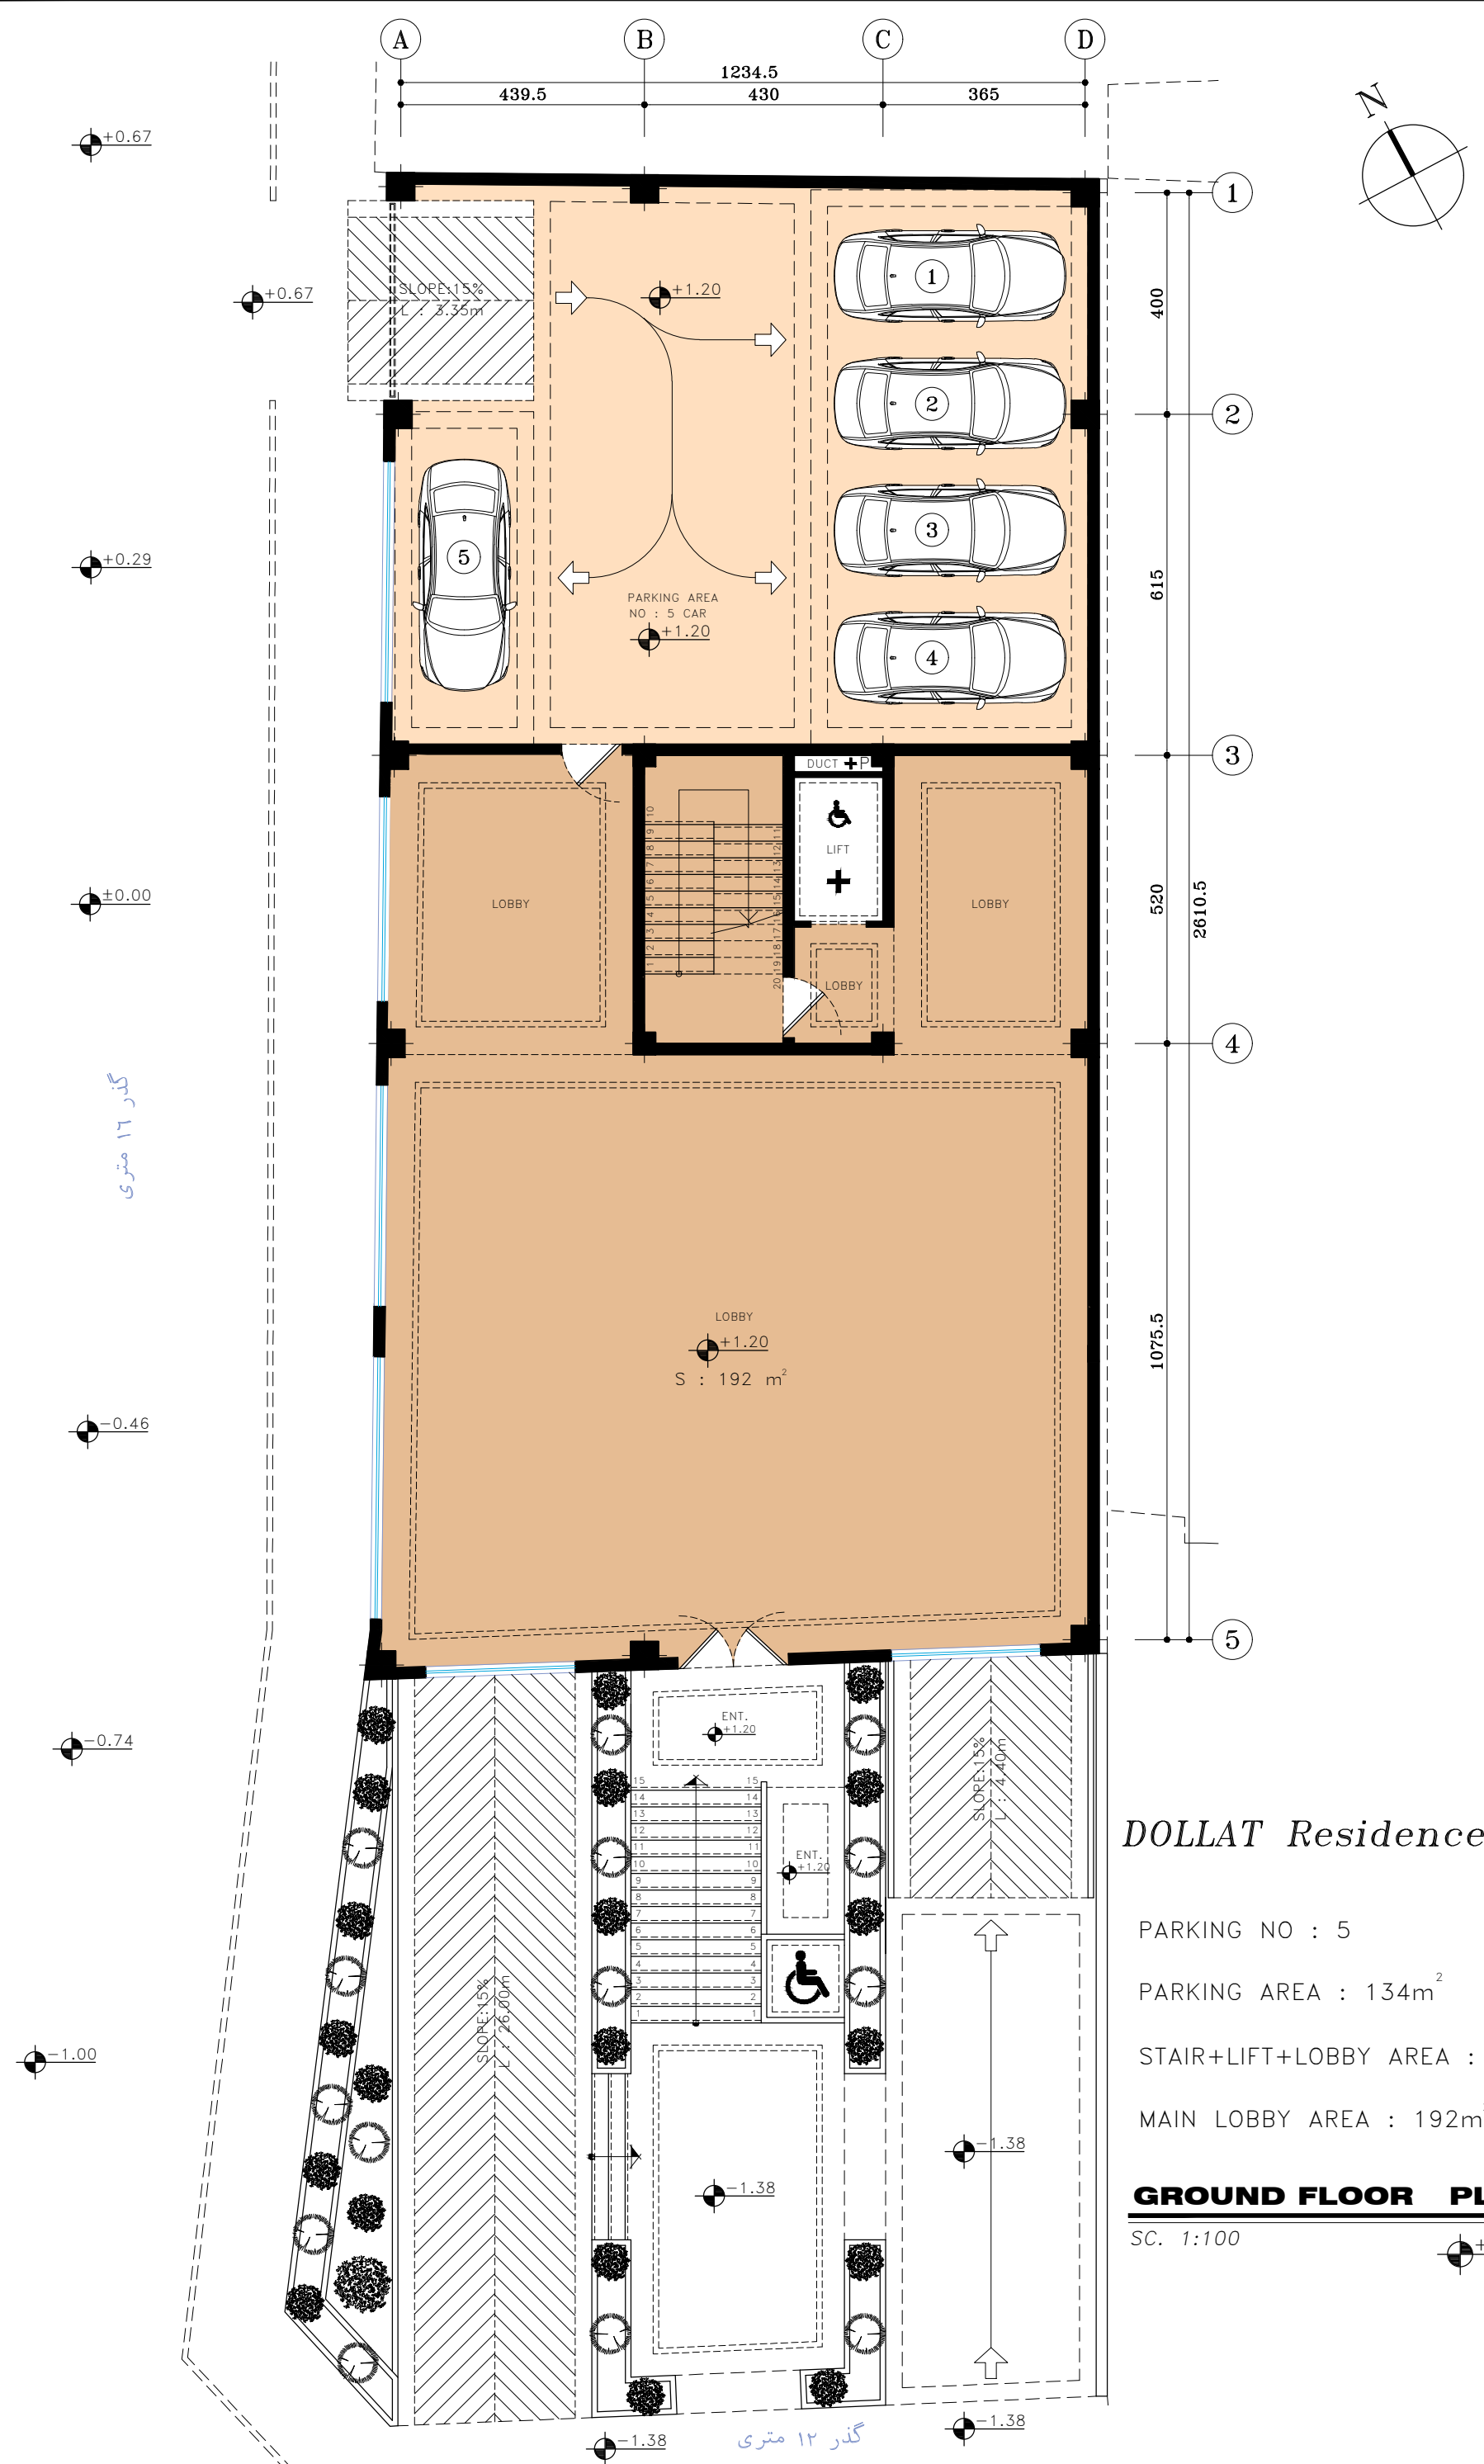


DOLLAT Residence 01

- PARKING NO : 5
- PARKING AREA : 134m²
- STAIR+LIFT+LOBBY AREA : 25m²
- MAIN LOBBY AREA : 192m²

GROUND FLOOR PLAN

SC. 1:100 +0.80

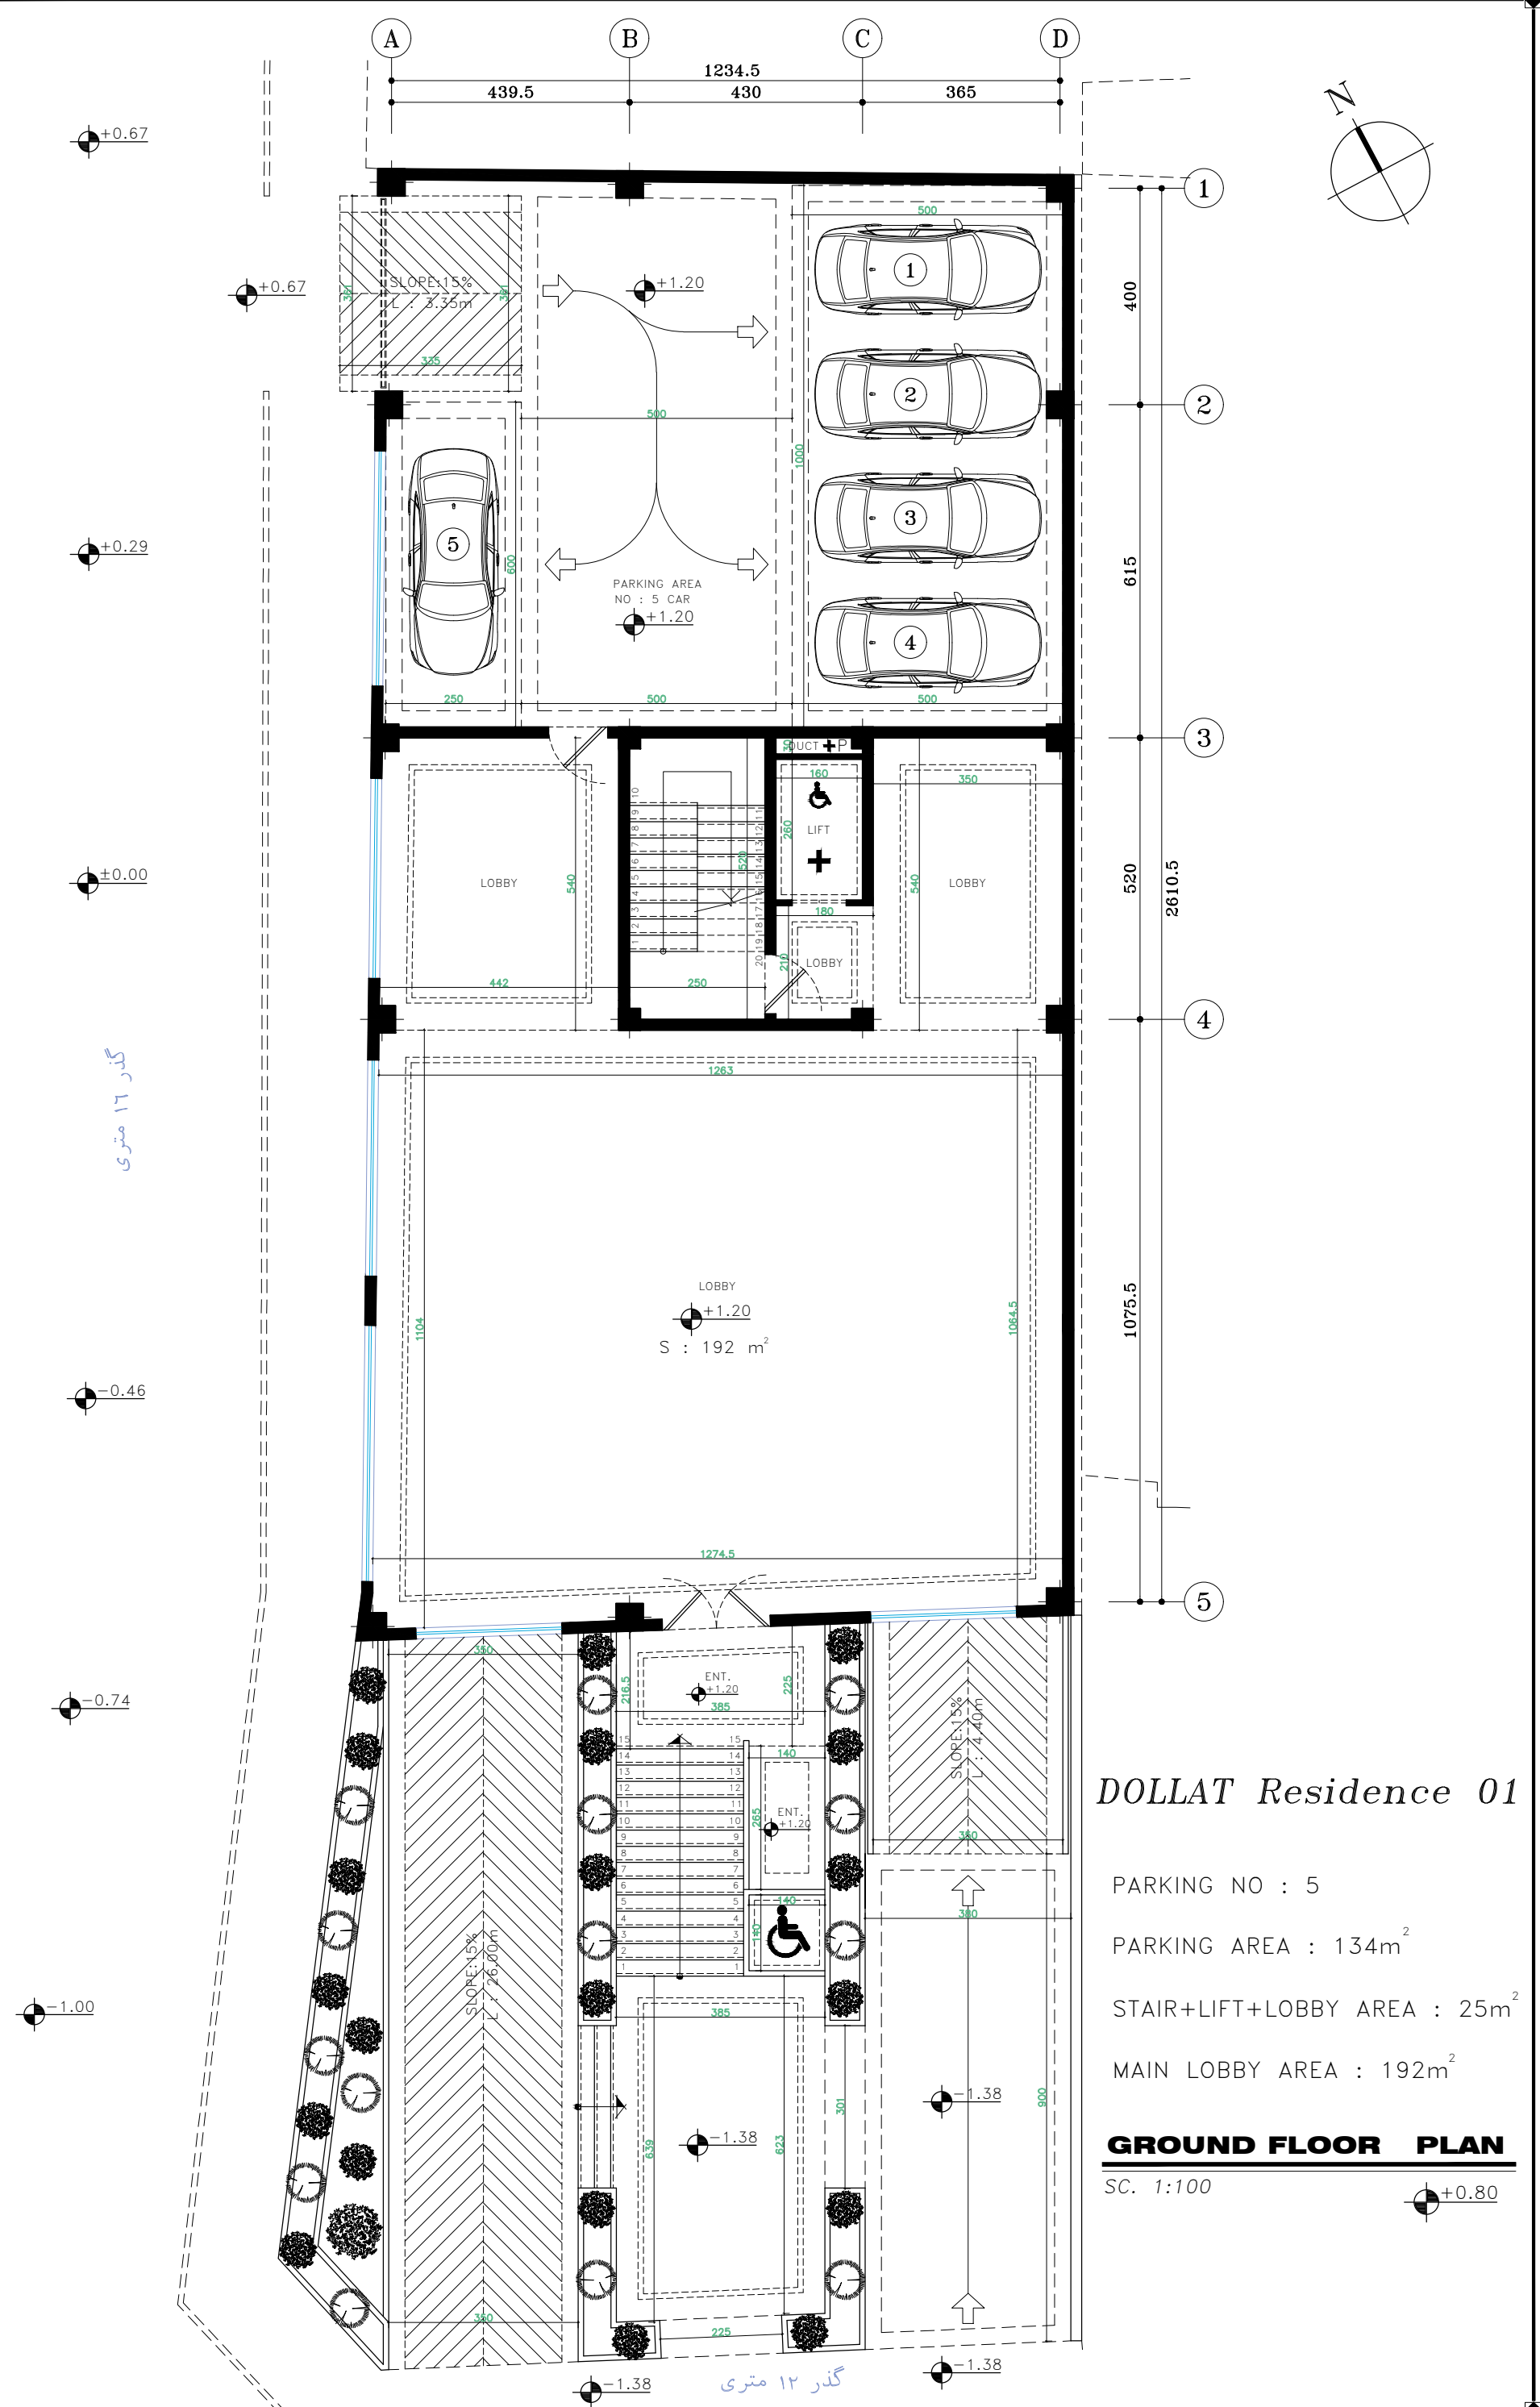


DOLLAT Residence 01

- PARKING NO : 5
- PARKING AREA : 134m²
- STAIR+LIFT+LOBBY AREA : 25m²
- MAIN LOBBY AREA : 192m²

GROUND FLOOR PLAN

SC. 1:100 +0.80

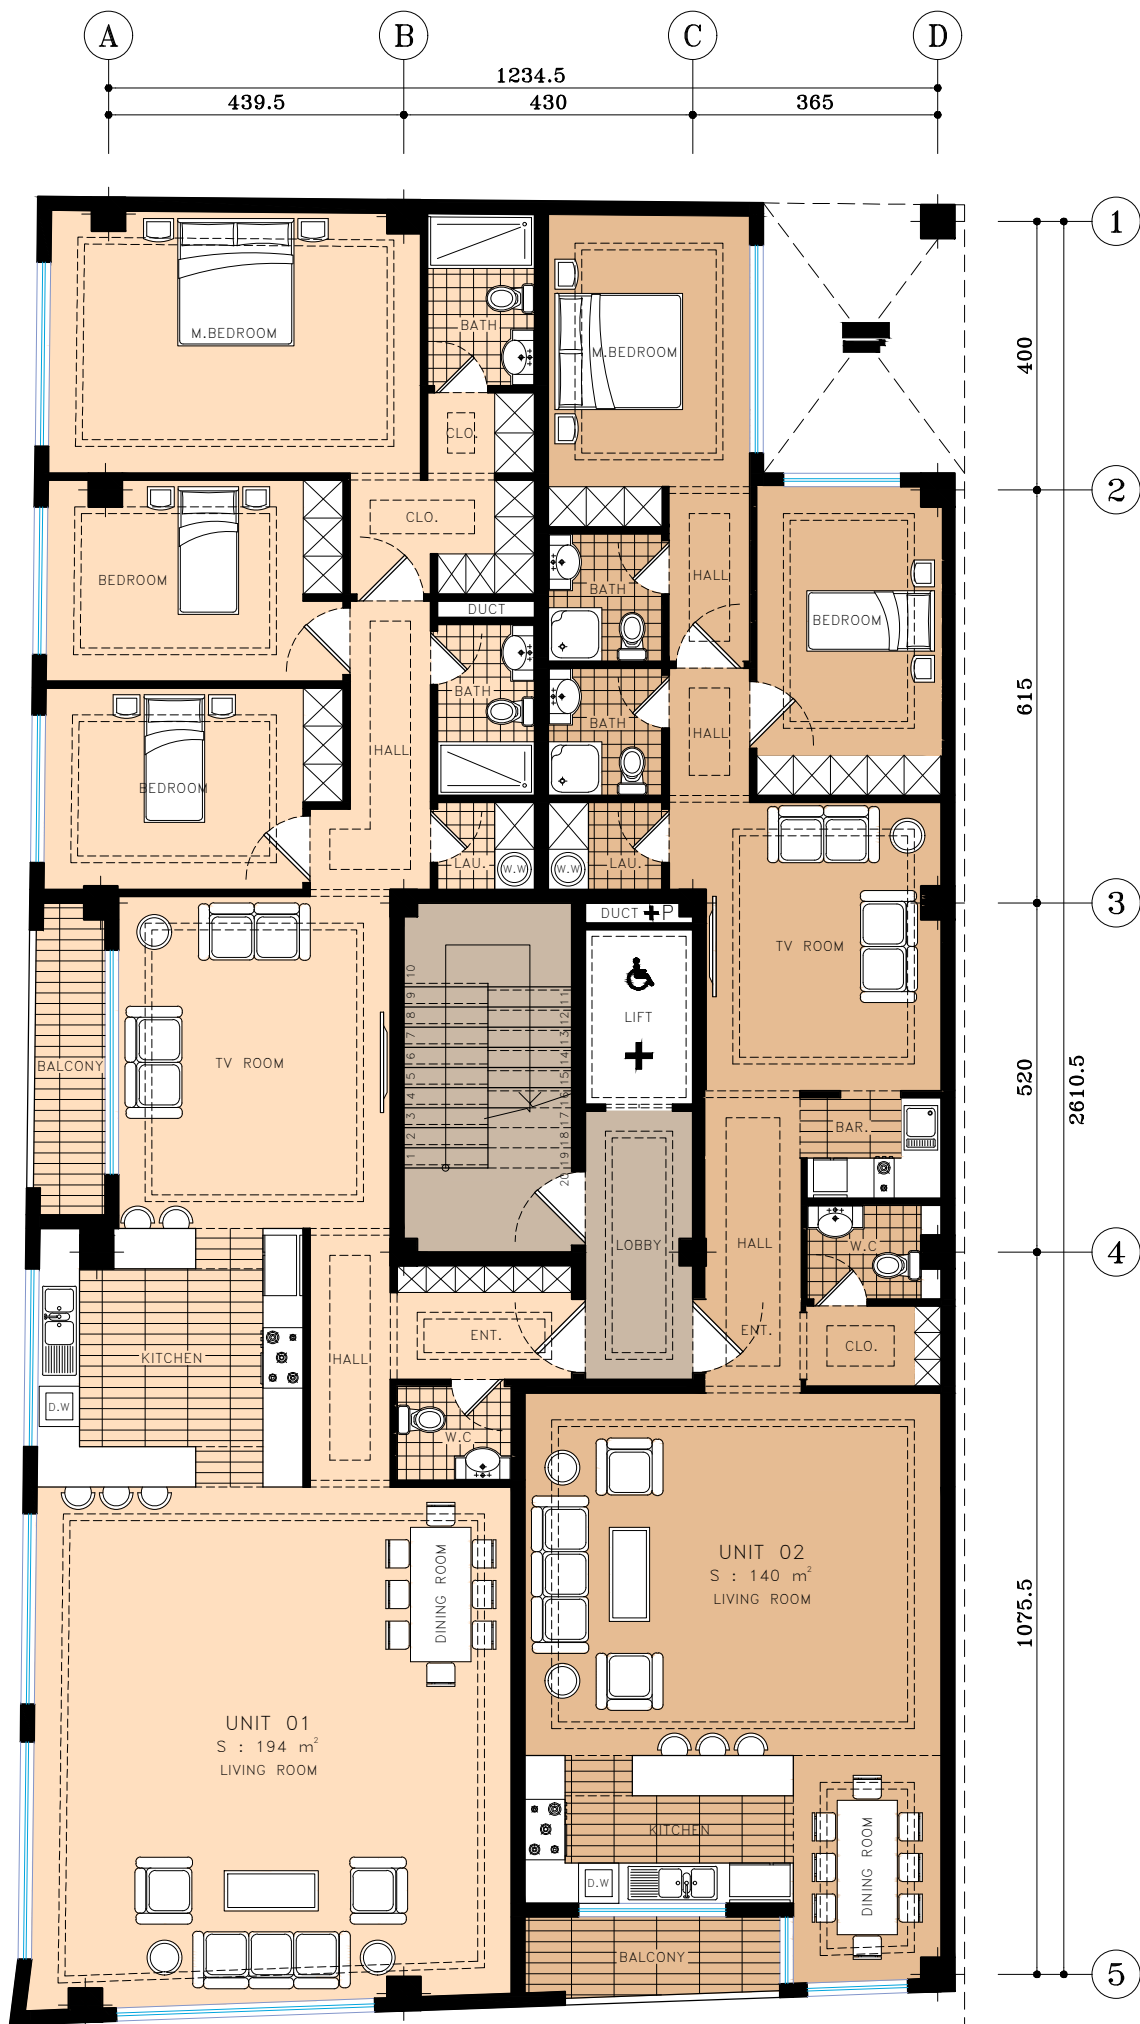

DOLLAT Residence 01

UNIT 01: 194m² 3 M.BEDROOM

UNIT 02: 140m² 2 M.BEDROOM


RESIDENTIAL AREA : 5 * 334m²

STAIR+LIFT+LOBBY AREA :27m²

TYPICAL FLOOR PLAN

SC. 1:100	+19.60
	+16.00
	+12.40
	+8.80
	+5.20

-1.38 گذر ۱۲ متری

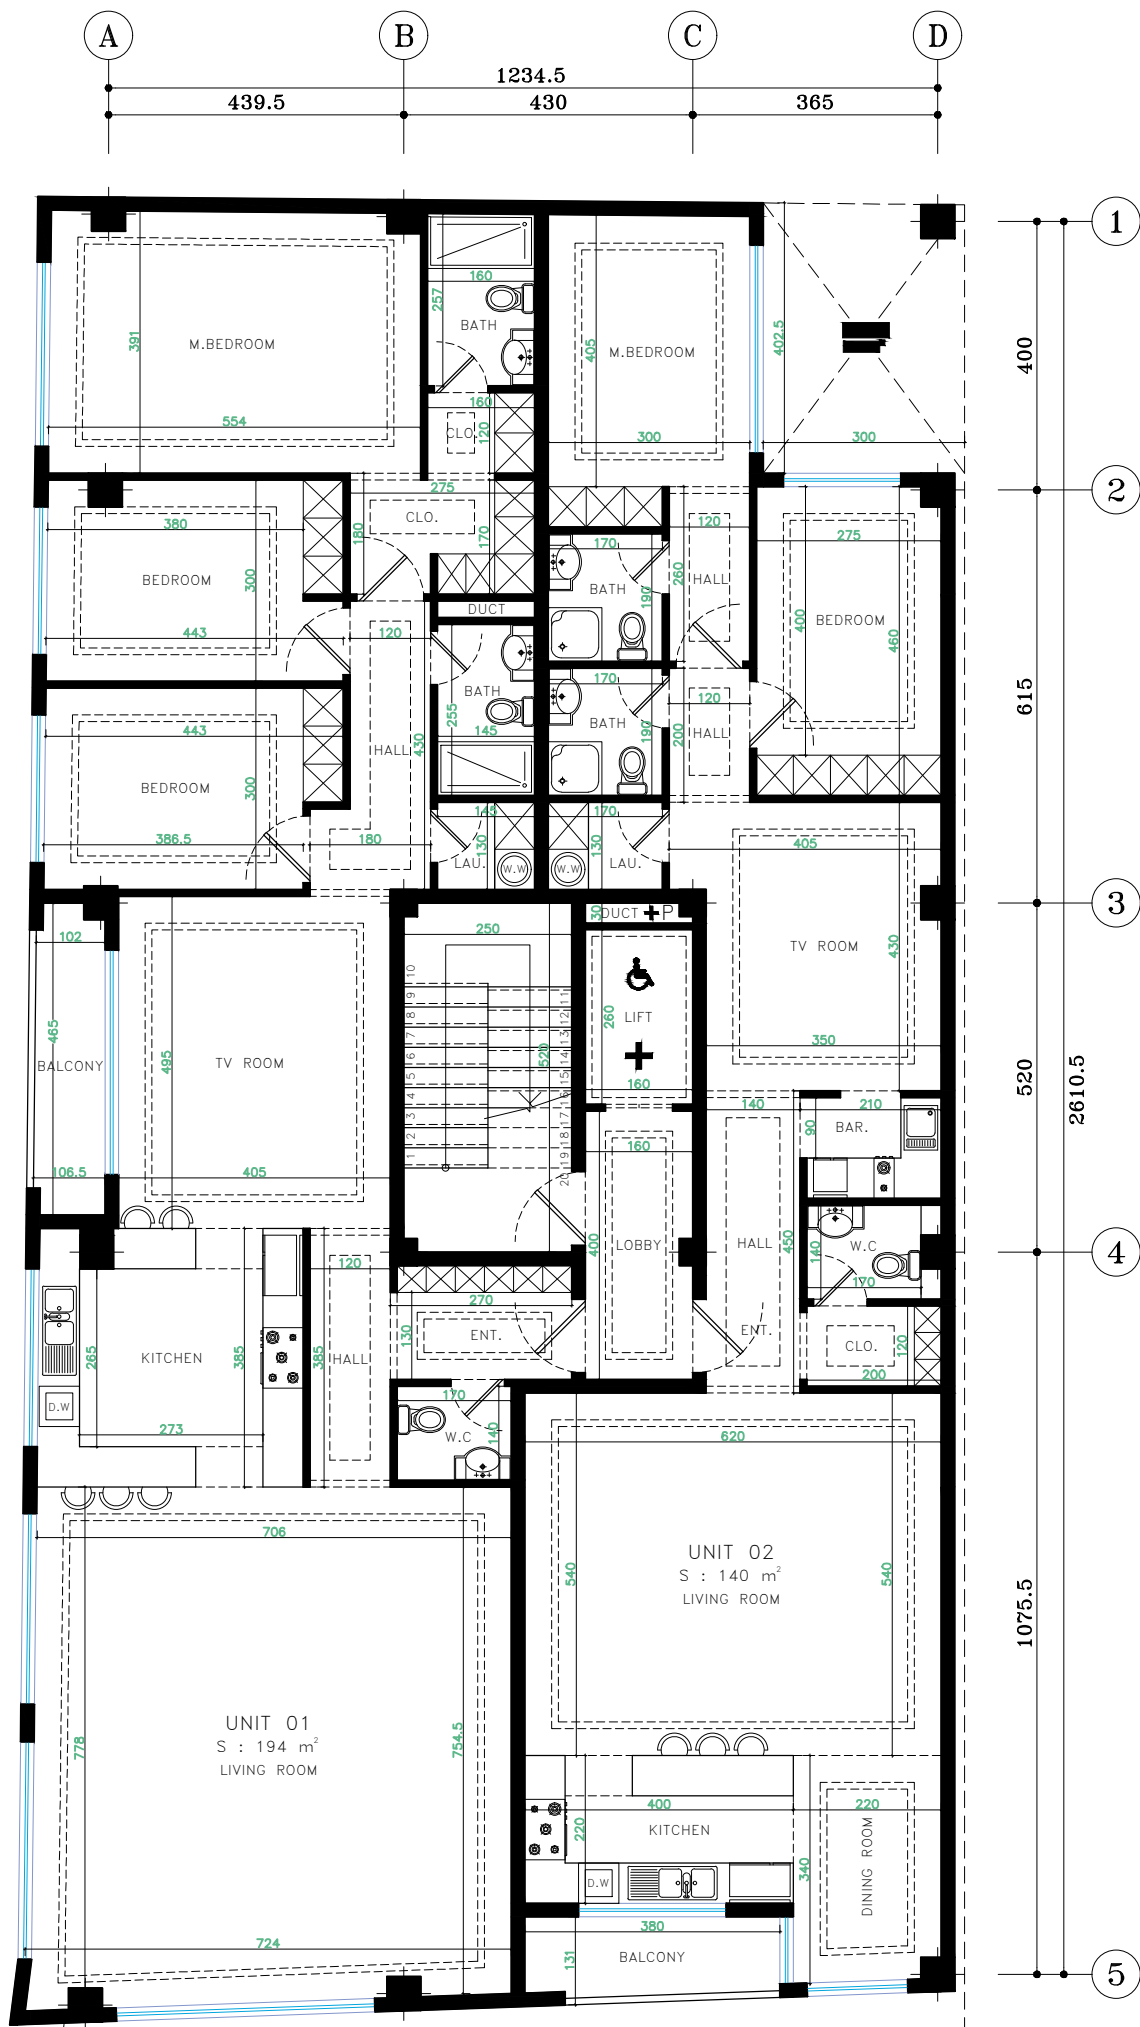

DOLLAT Residence 01

UNIT 01: 194m² 3 M.BEDROOM
 UNIT 02: 140m² 2 M.BEDROOM
 RESIDENTIAL AREA : 5 * 334m²
 STAIR+LIFT+LOBBY AREA :27m²

TYPICAL FLOOR PLAN

SC. 1:100	+19.60
	+16.00
	+12.40
	+8.80
	+5.20

گذر ۱۲ متری -1.38