
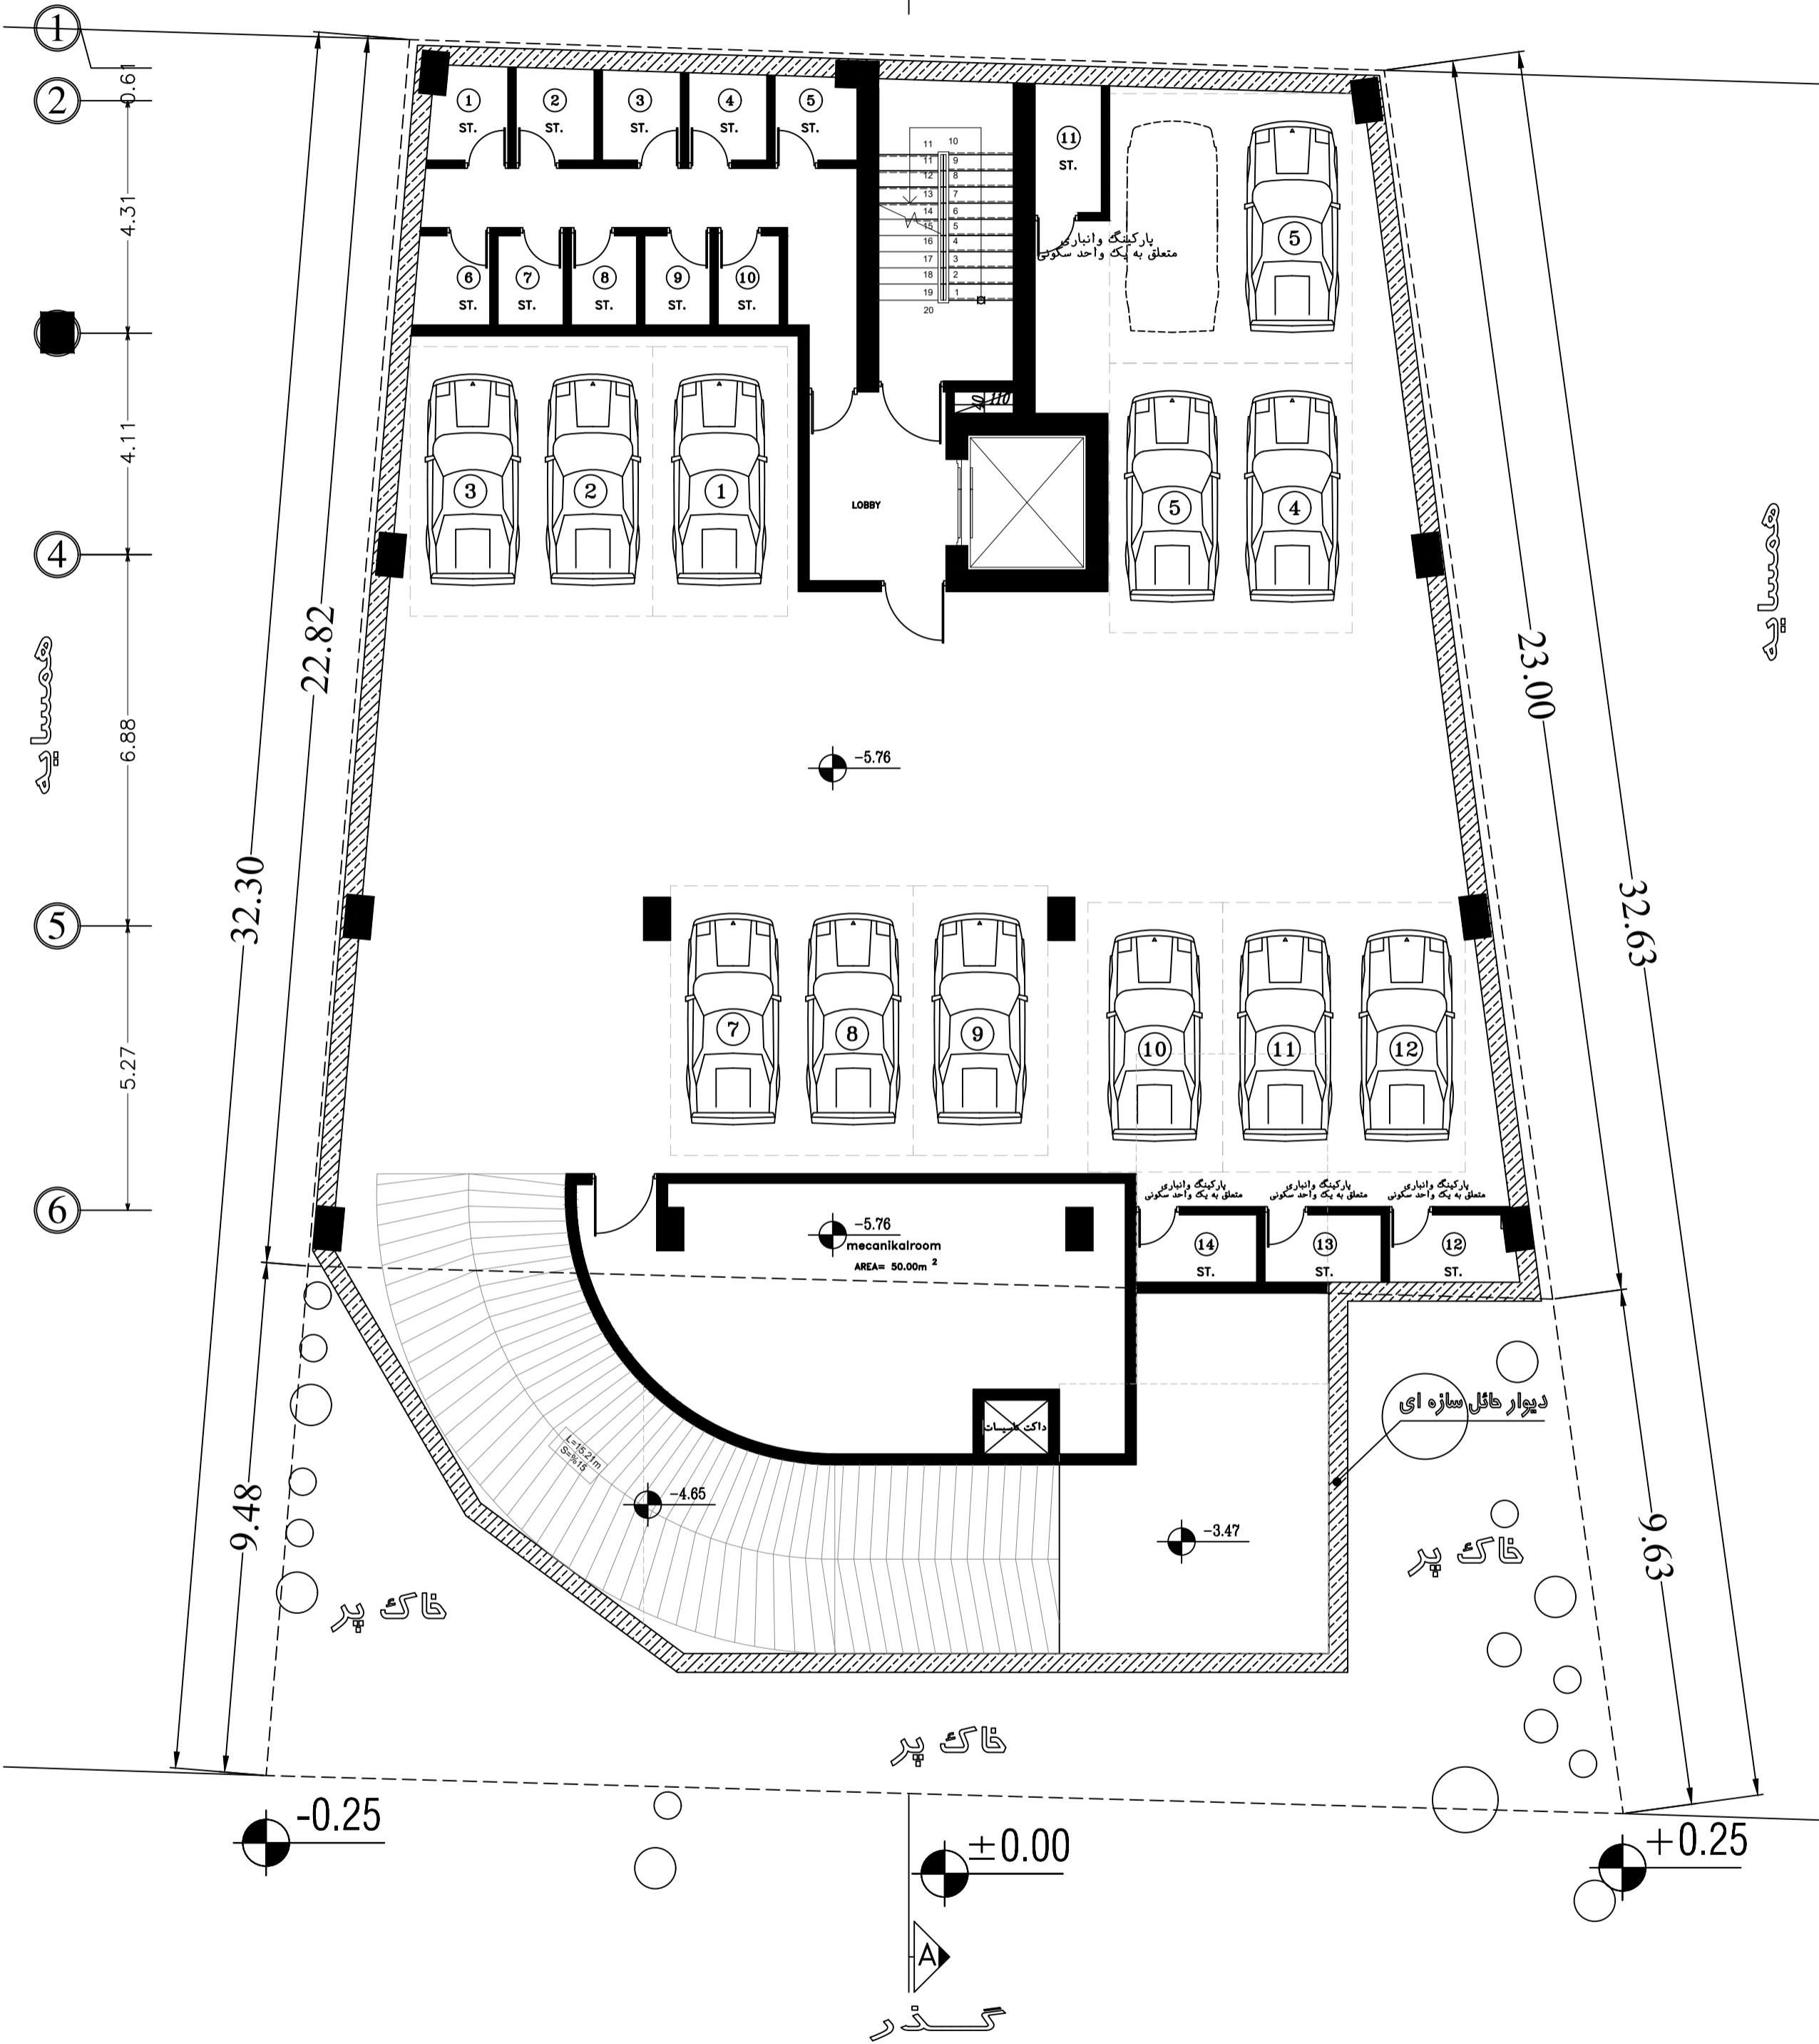


همسایه

+7.40

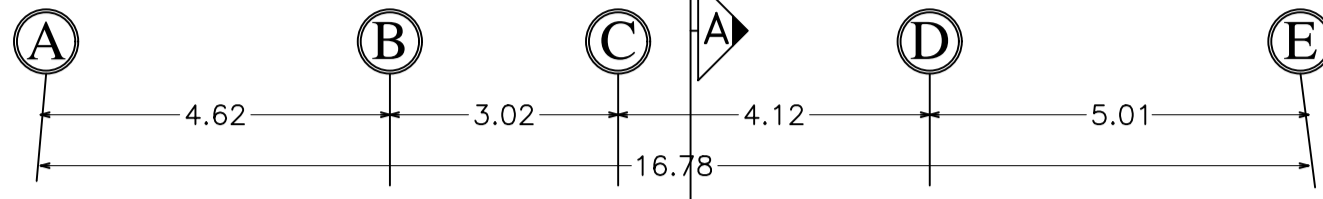

همسایه

23.00  
32.63

4.31  
4.11  
6.88  
32.30  
5.27

9.48  
-0.25

9.63  
+0.25

Title:	2TH BASEMENT PLAN
Code:	
File No:	
No:	1 OF 9
Scale:	1/100