
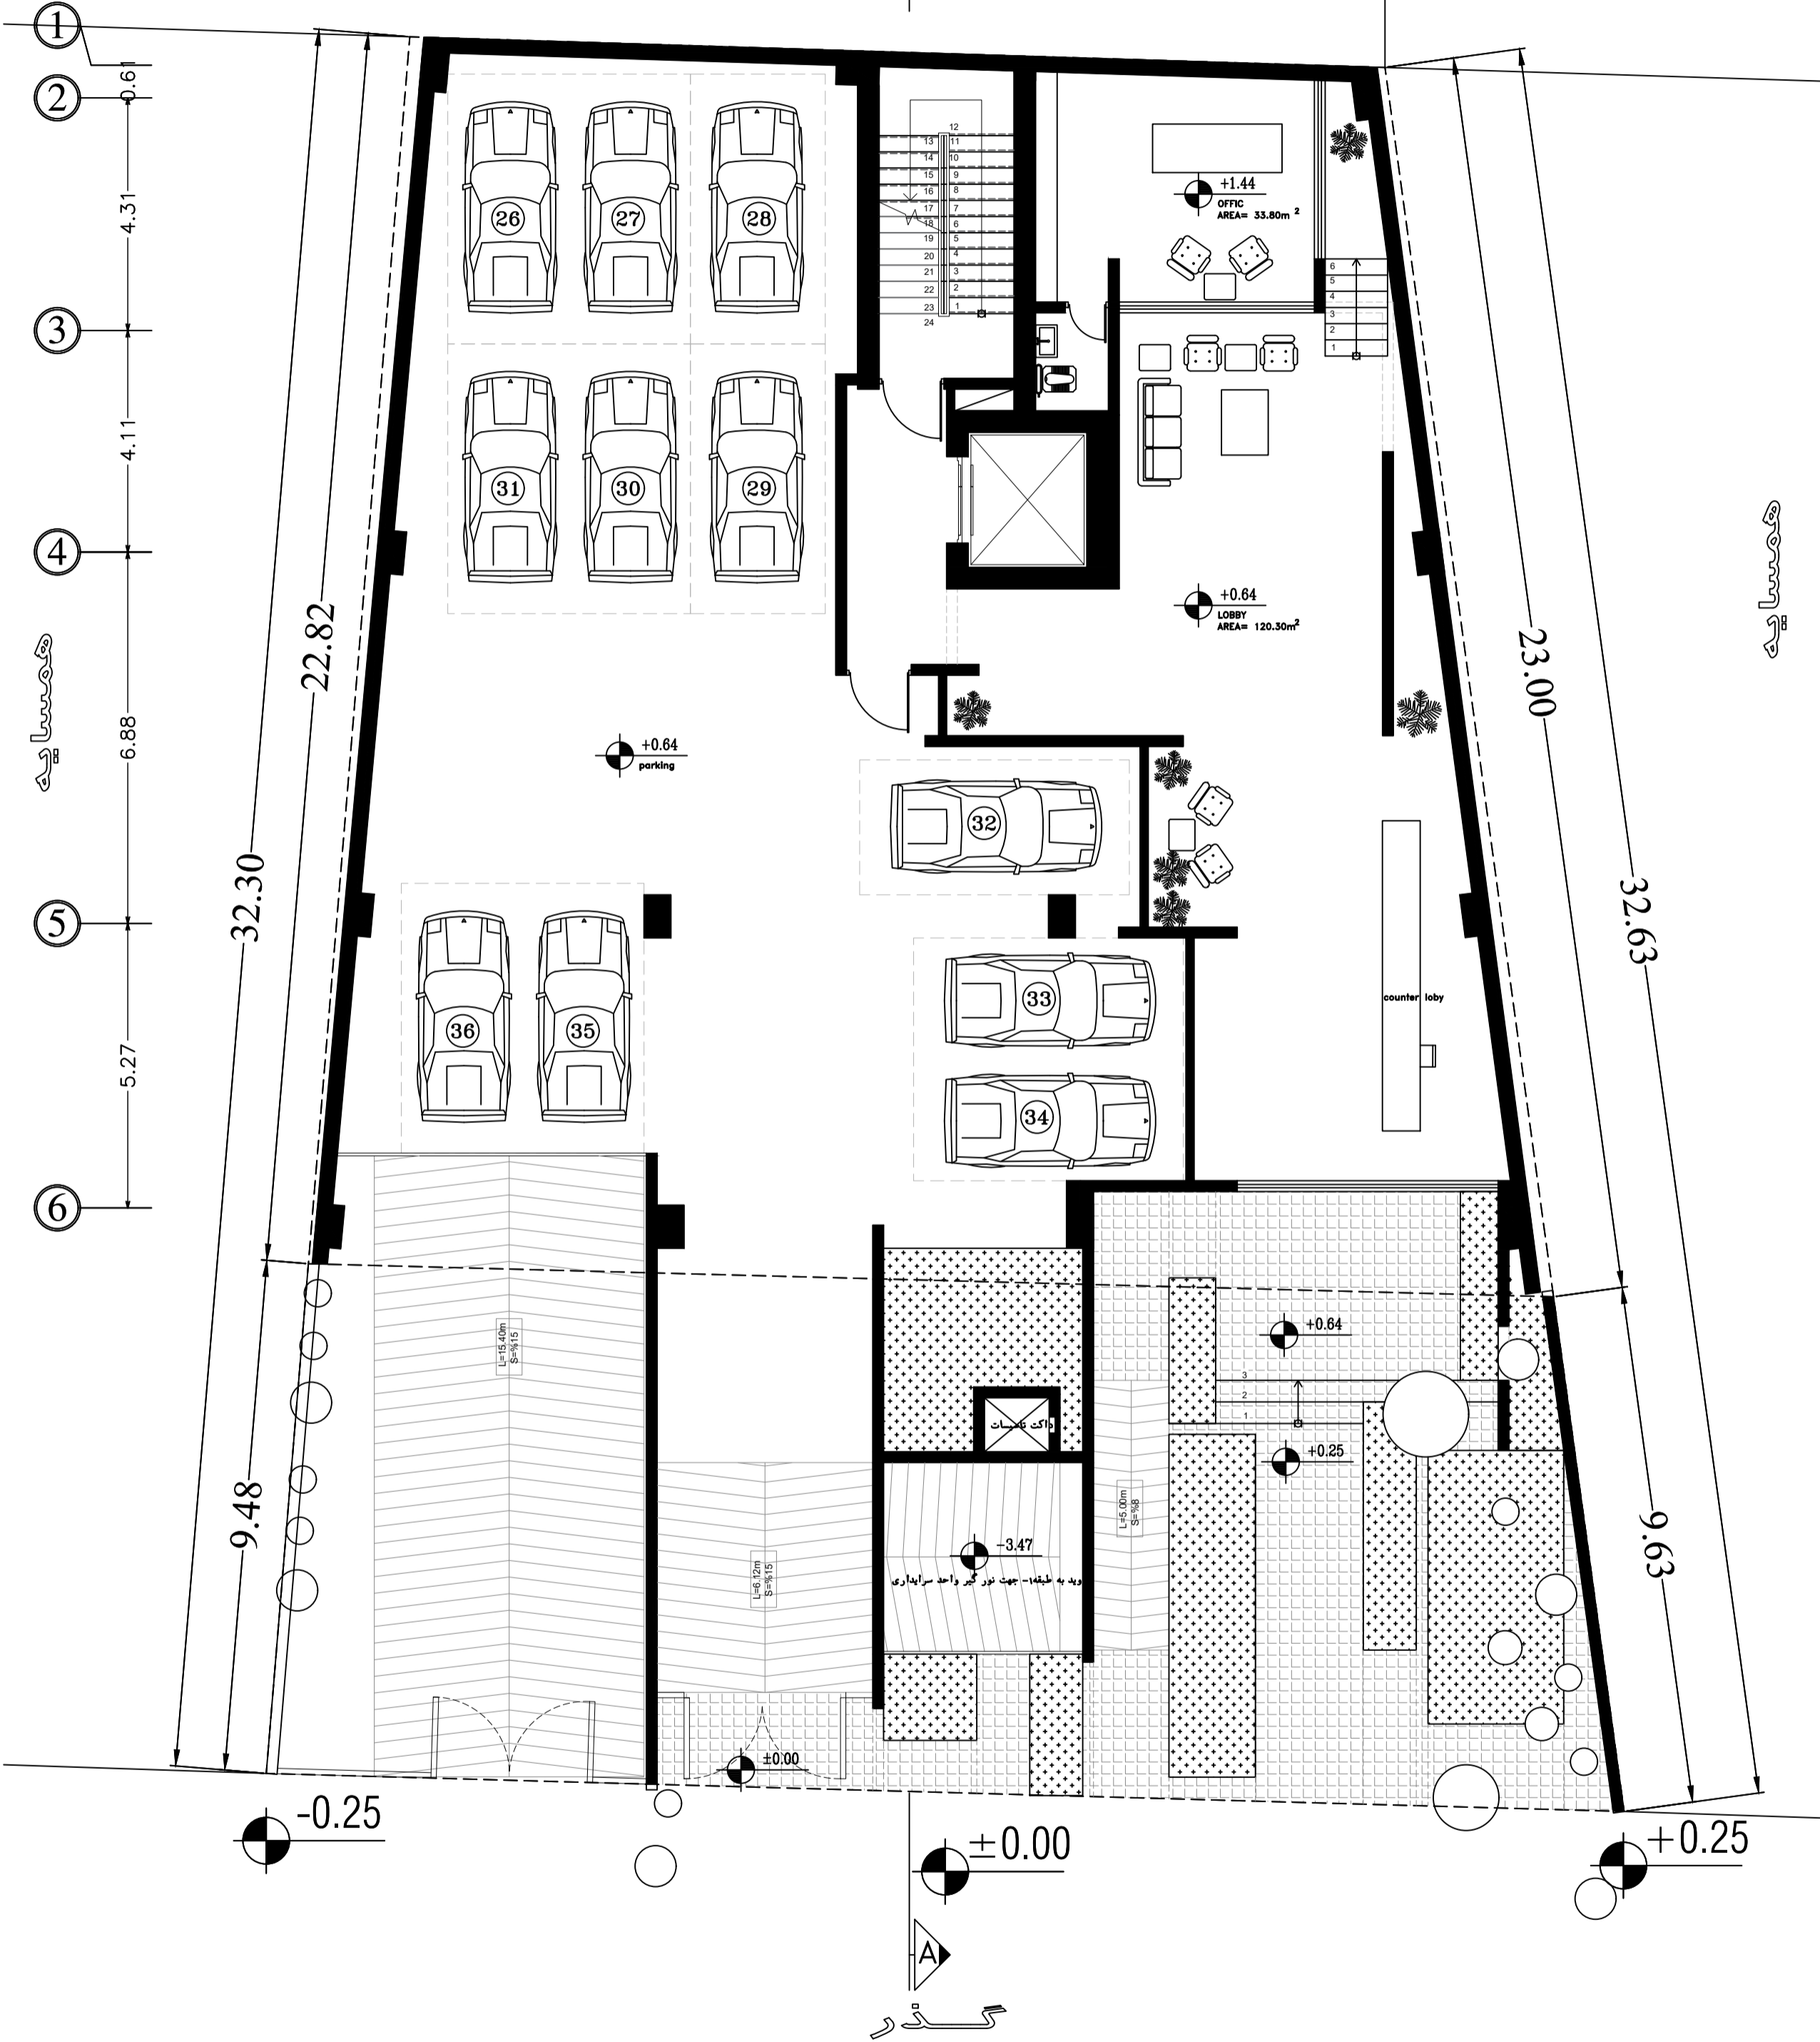


همسایه

+7.40

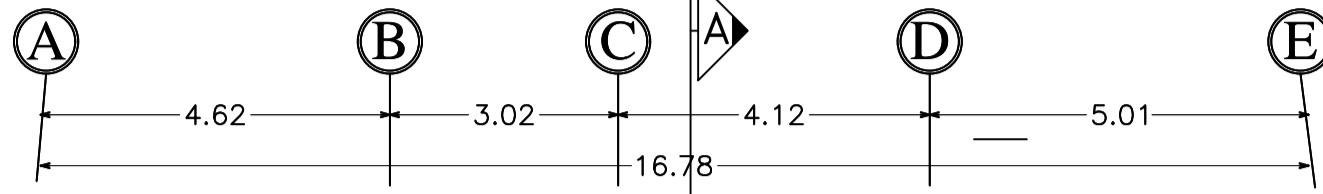

همسایه

گذر

Title:	GROUND FLOOR PLAN
Code:	
File No:	
No:	3 OF 9
Scale:	1/100