
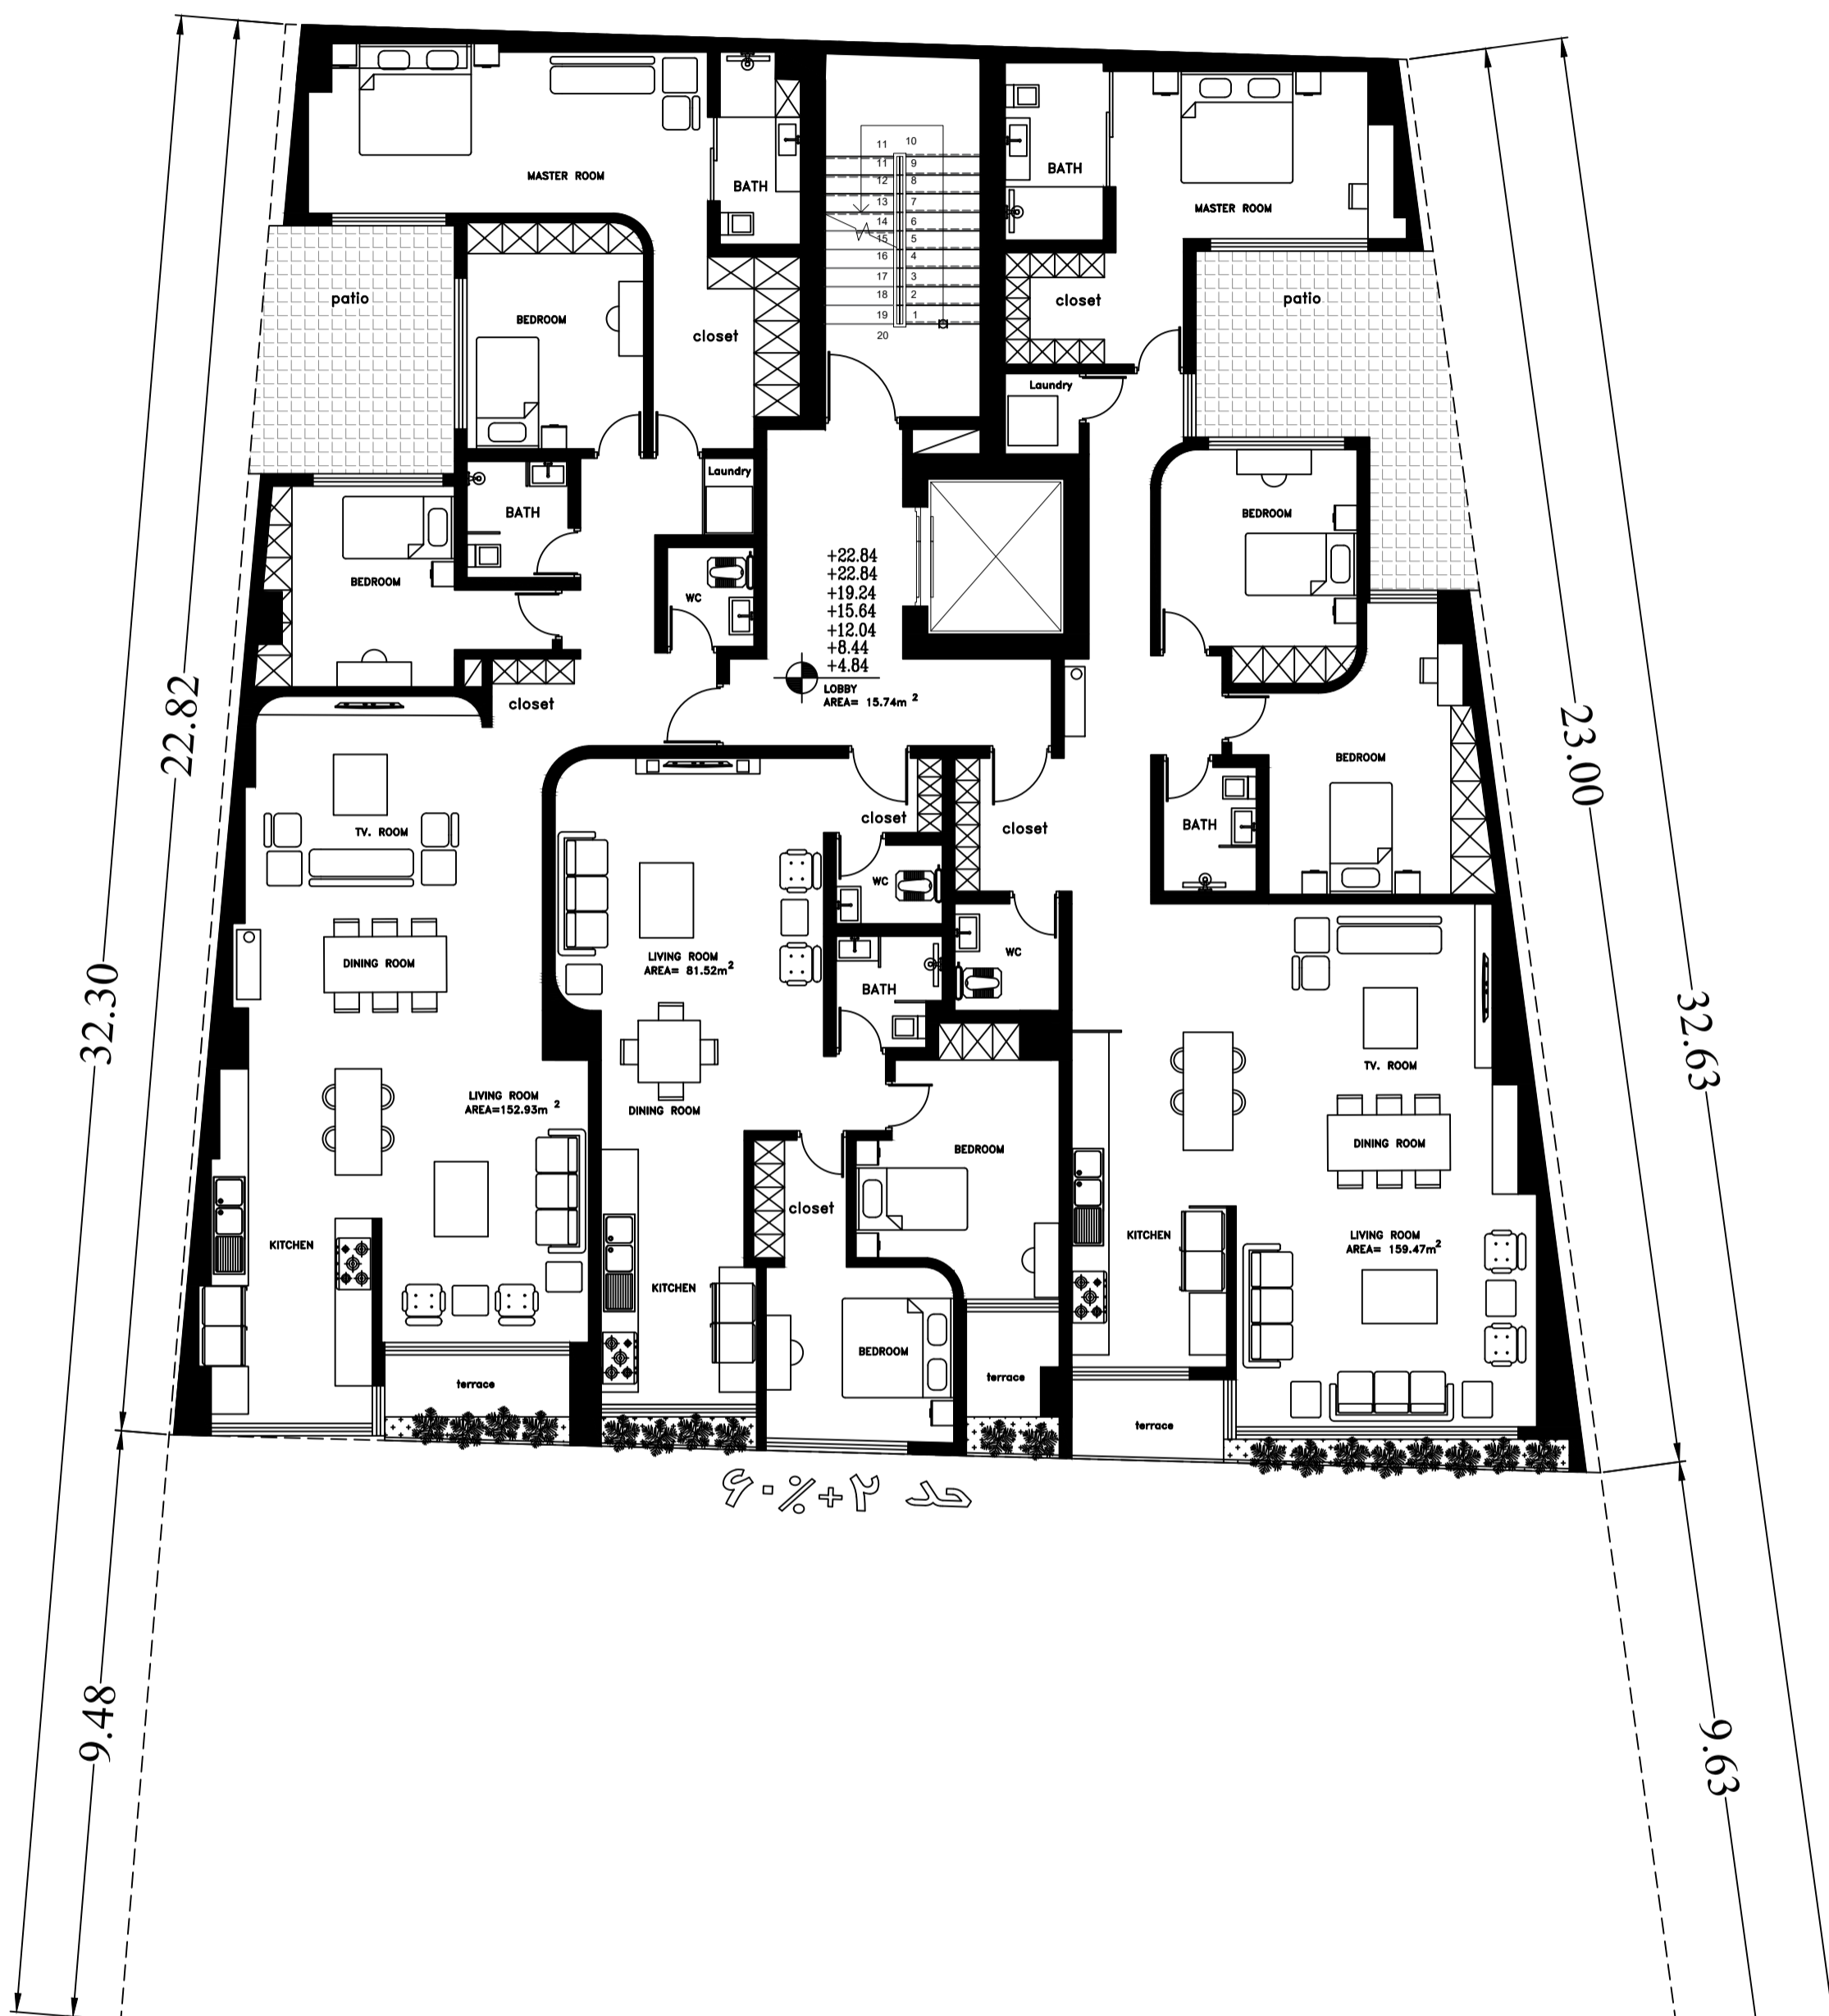
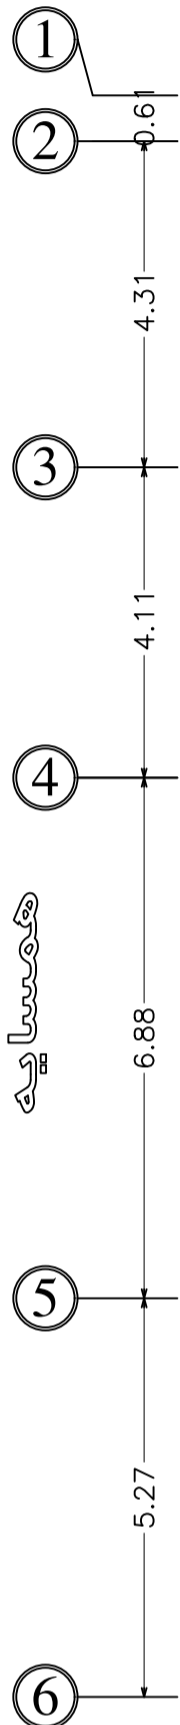


مساحة

+7.40

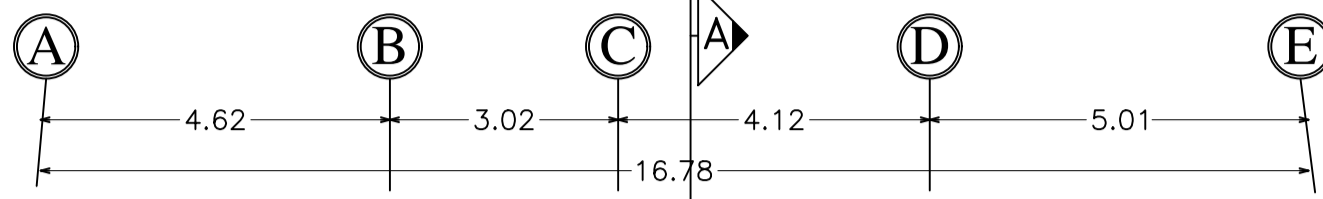

مساحة

مساحة

-0.25

±0.00

+0.25

مساحة

Title:	TYPICAL FLOOR PLAN
Code:	
File No:	
No:	4 OF 9
Scale:	1/100