




شمسیه


+7.40

شمسیه


شمسیه

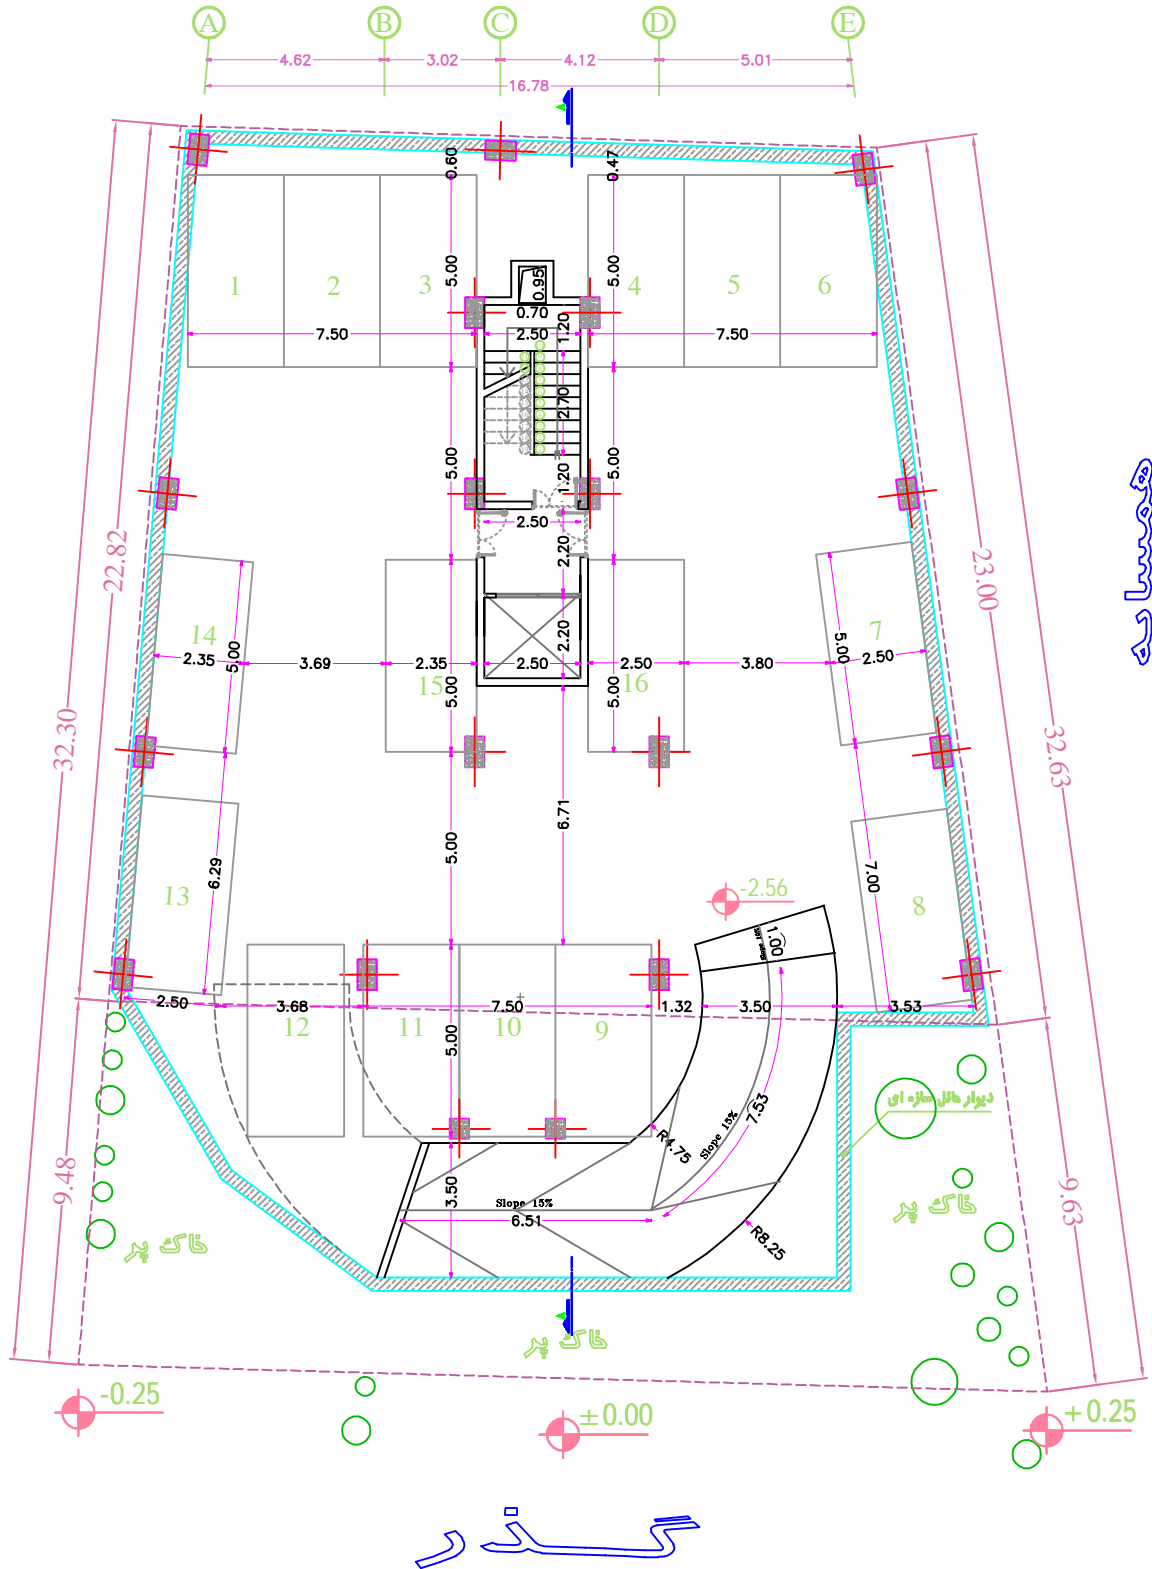


Under Ground Floor -2 (measurement)

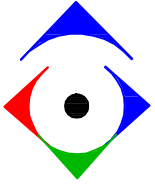


همسایه

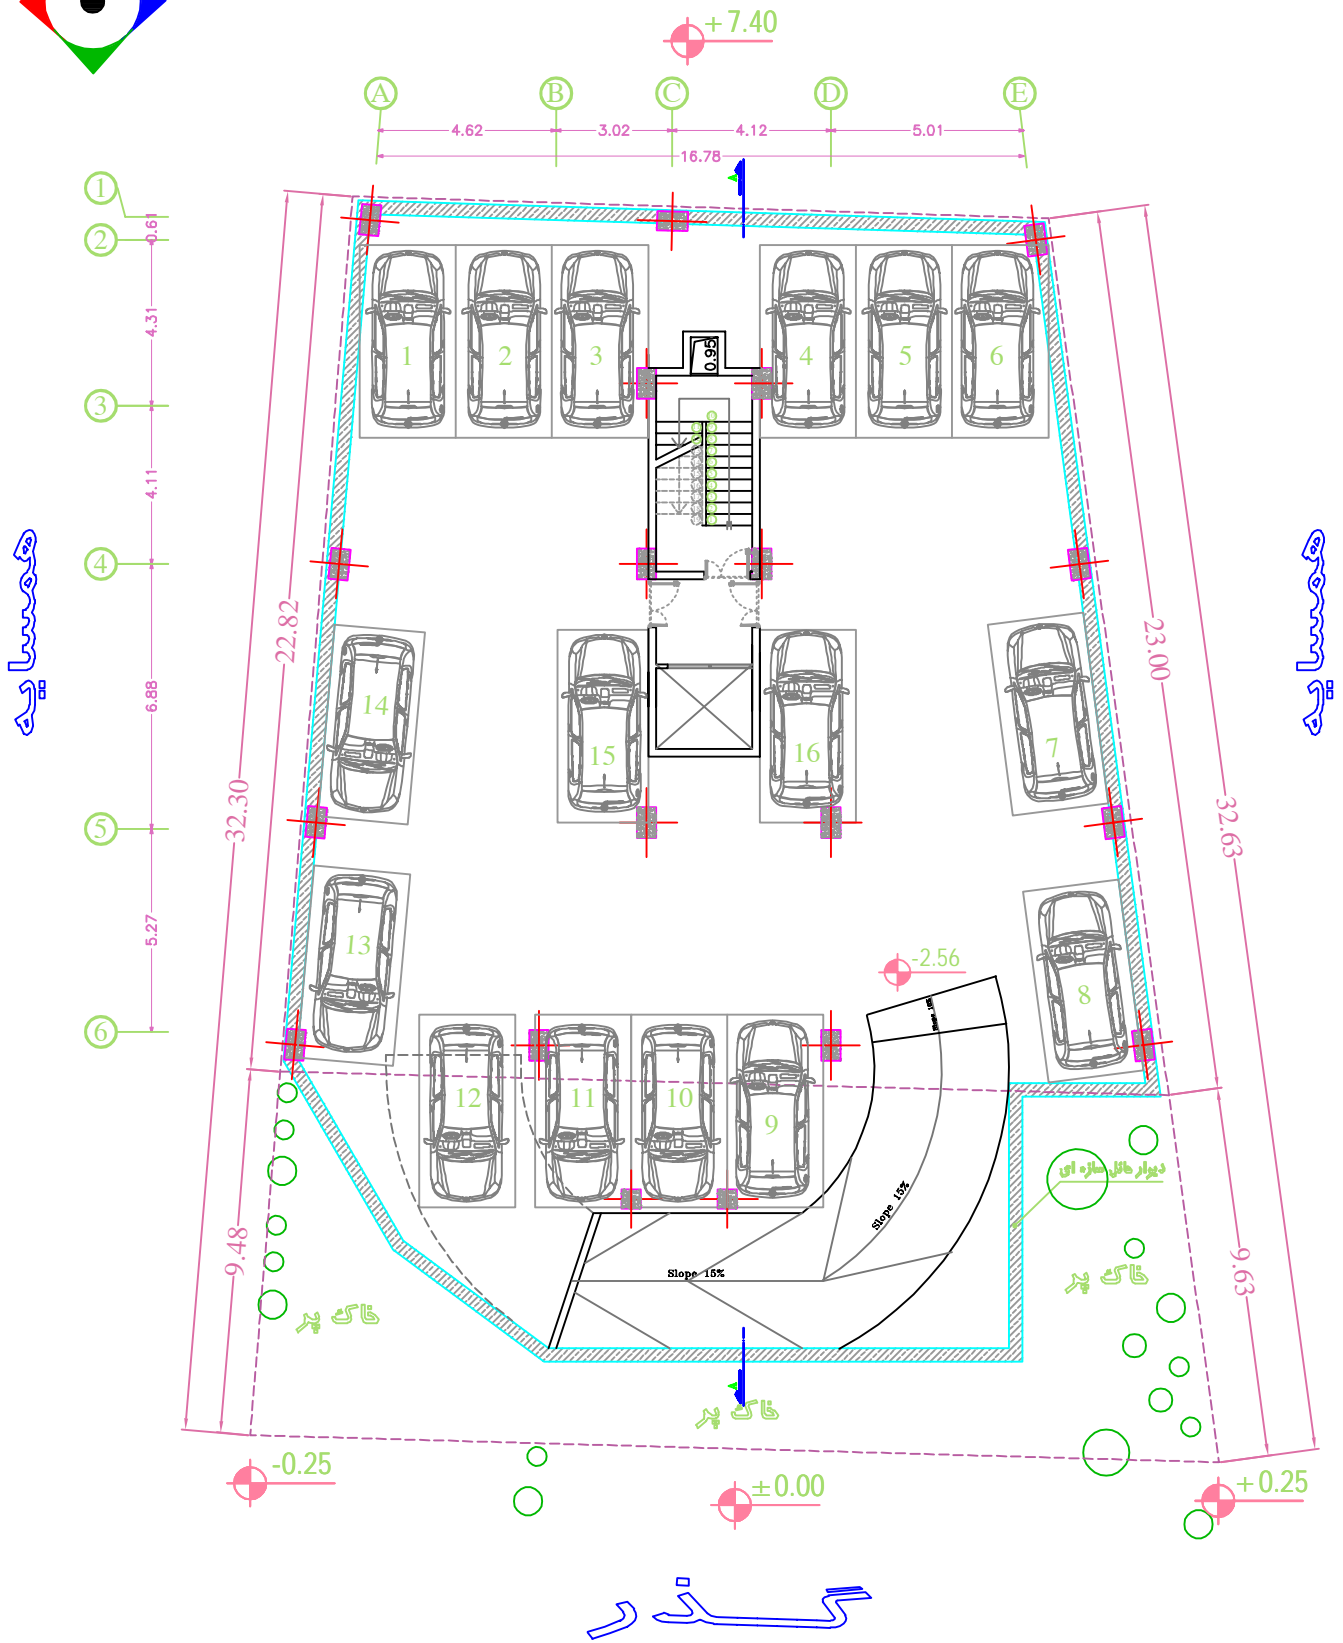

Under Ground Floor -2 (furniture)

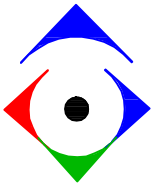

معماری

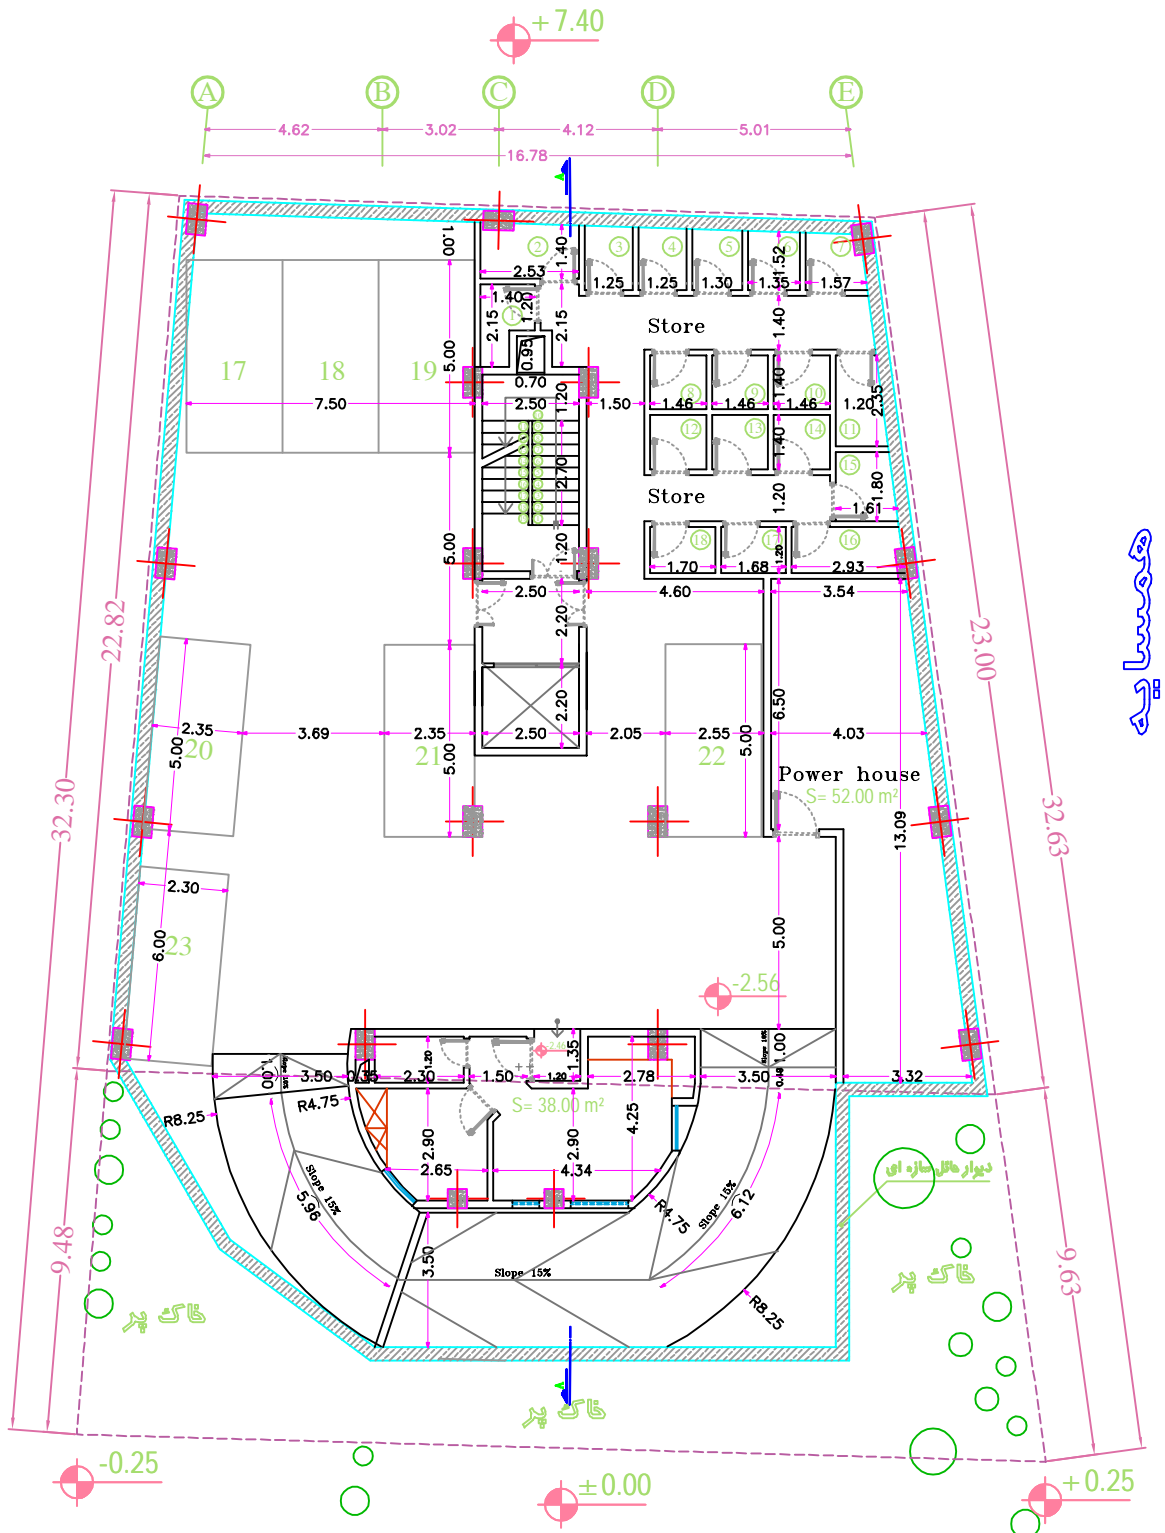

ساخت


Under Ground Floor -1 (measurement)



همسایه


پارکینگ

پارکینگ

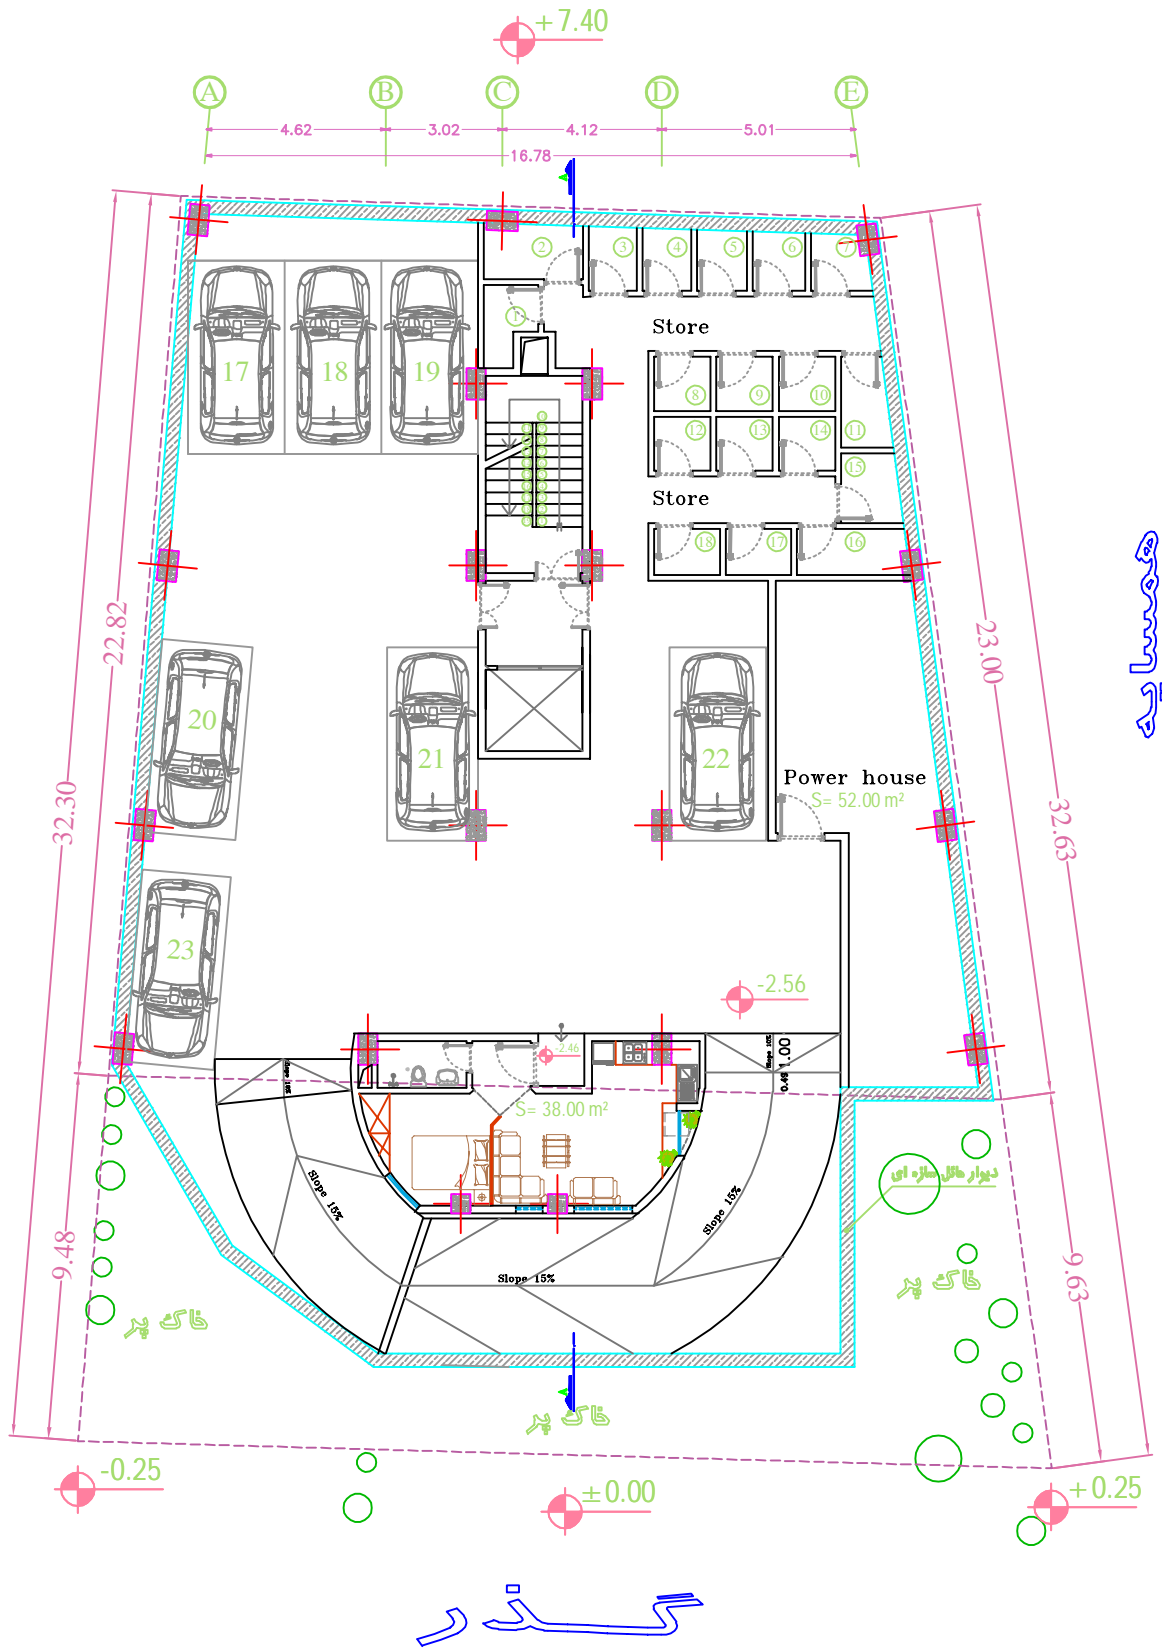

گذر


Under Ground Floor -1 (furniture)

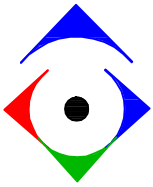


مسابیه

مسابیه

مسابیه

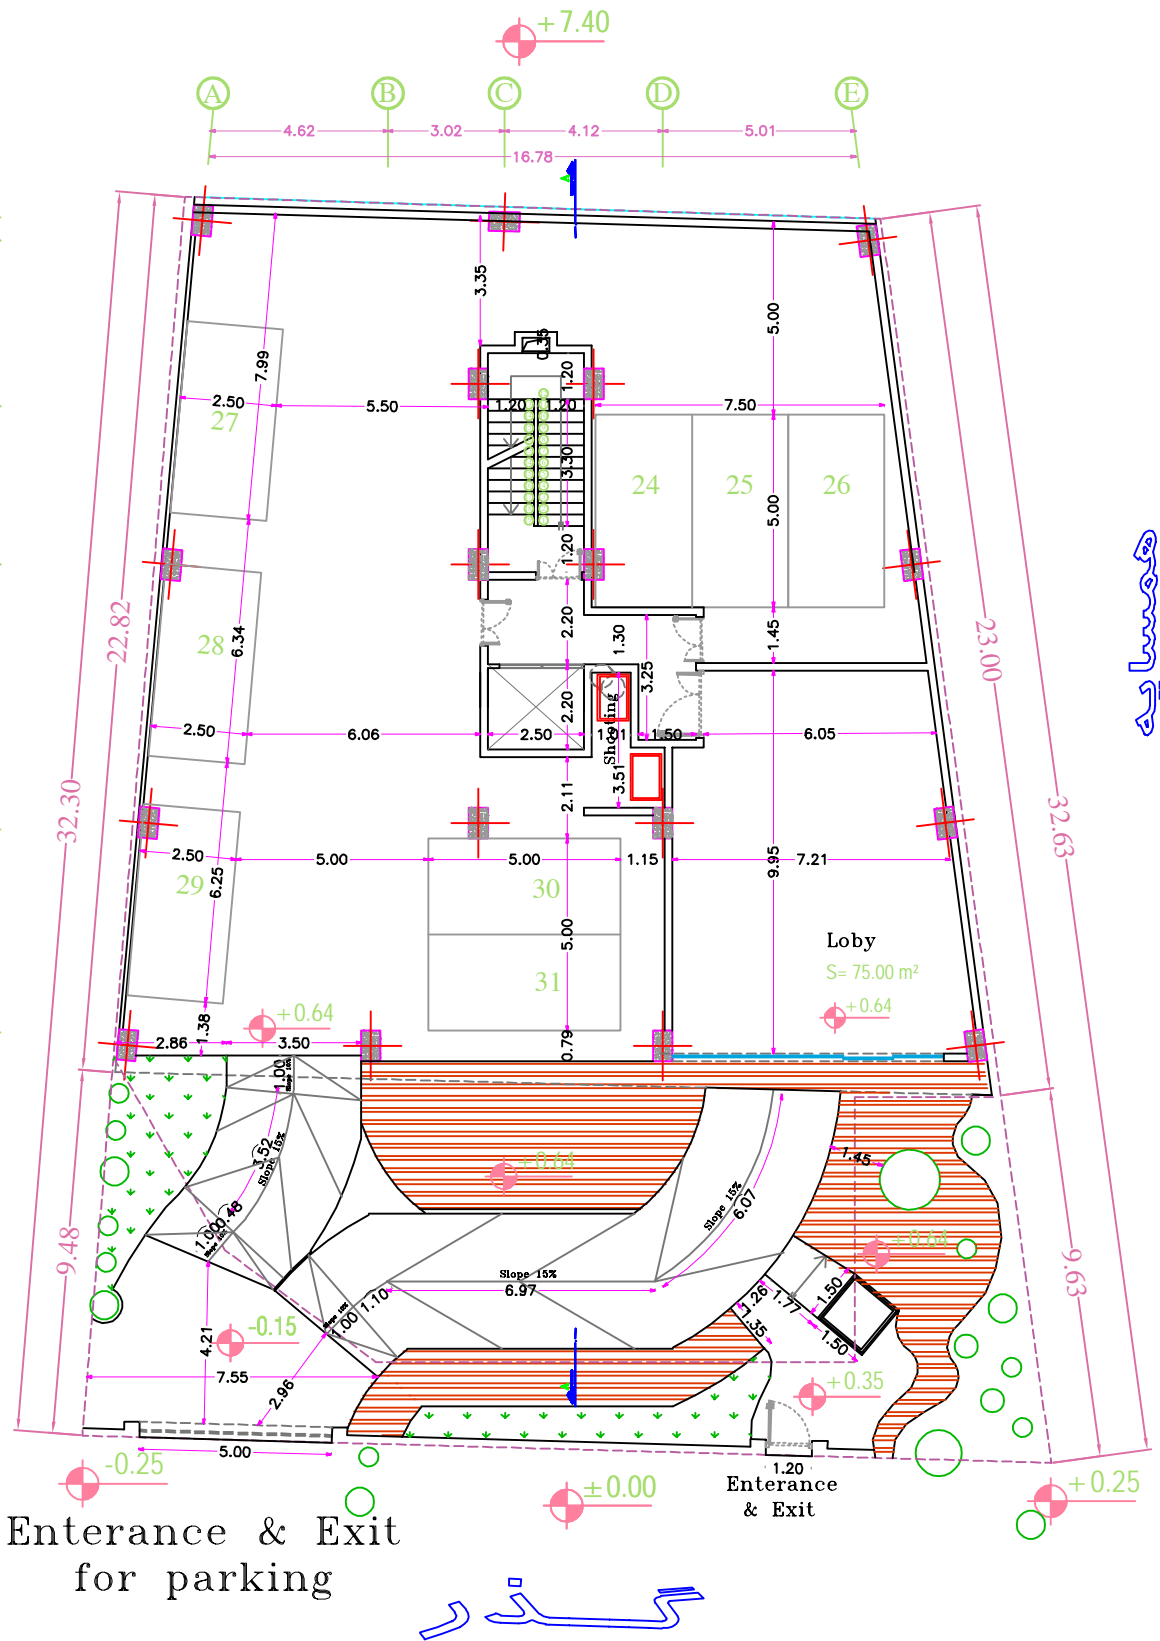

Ground Floor Plan (measurement)

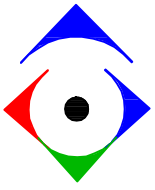


مسایه

مسایه

مسایه

مسایه

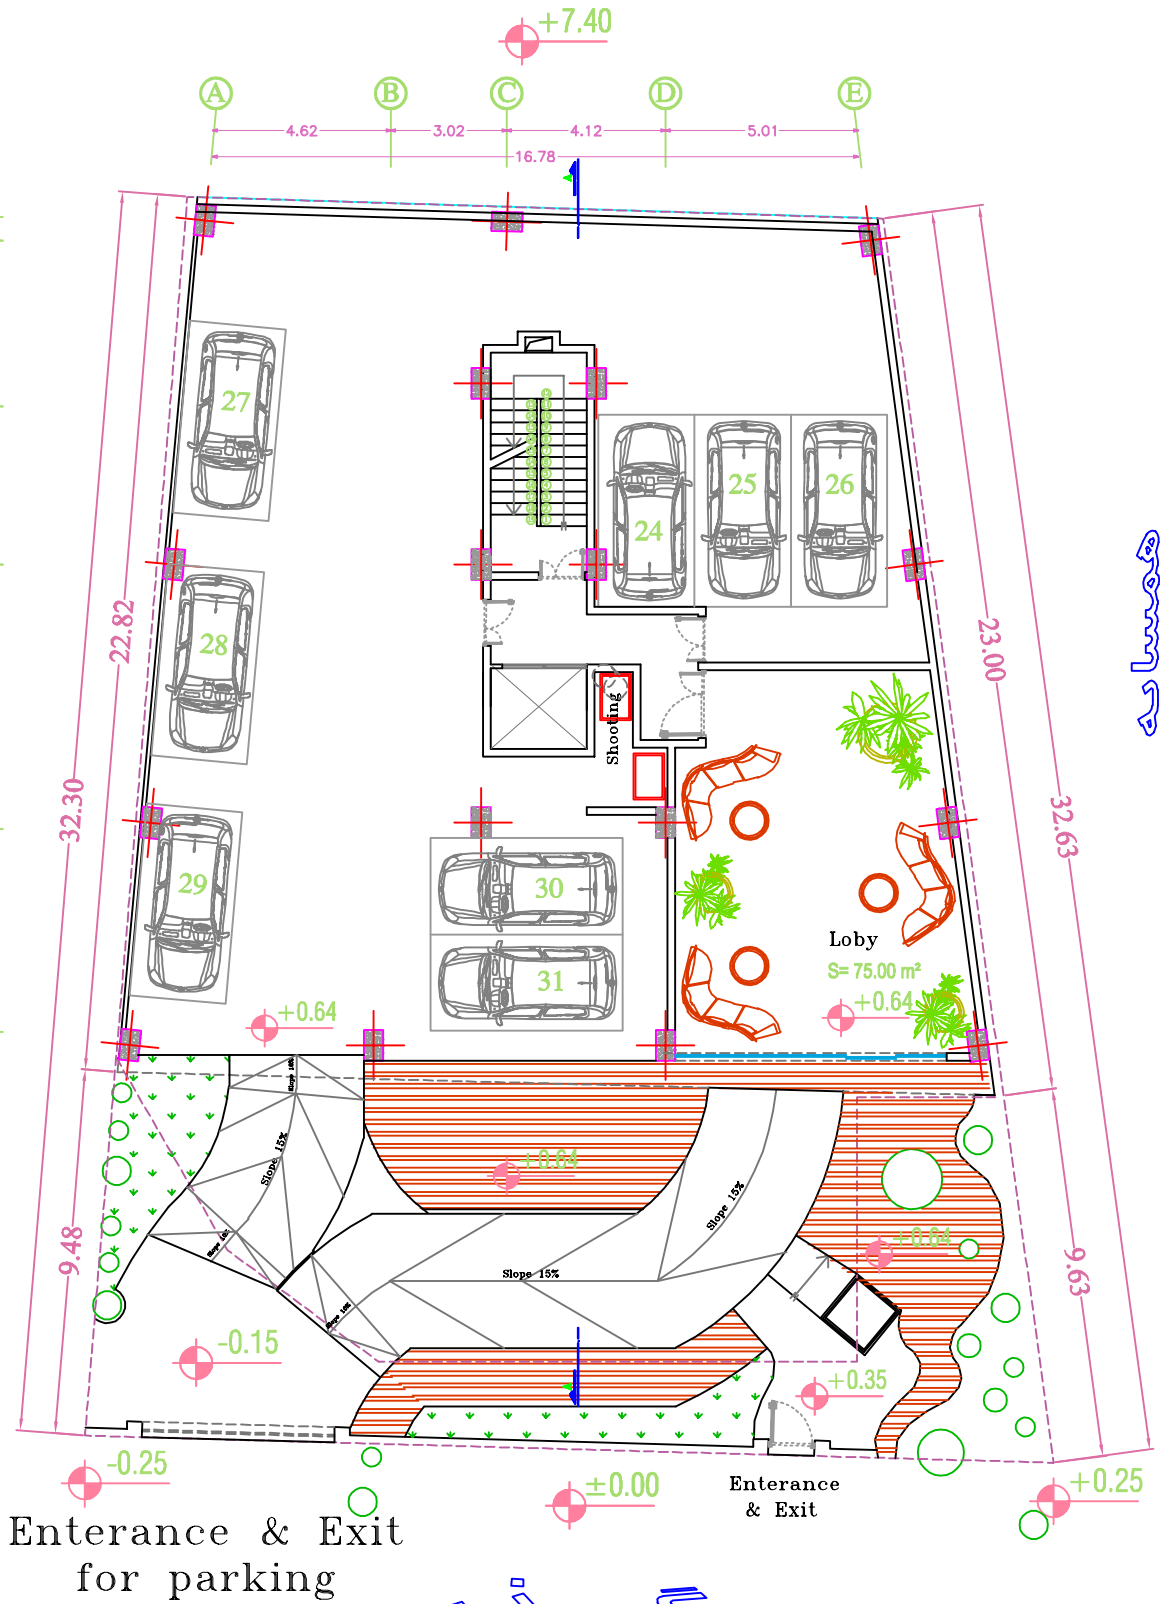

Ground Floor Plan (furniture)




مسابیه

+7.40


مسابیه

مسابیه


- ①
- ②
- ③
- ④
- ⑤
- ⑥

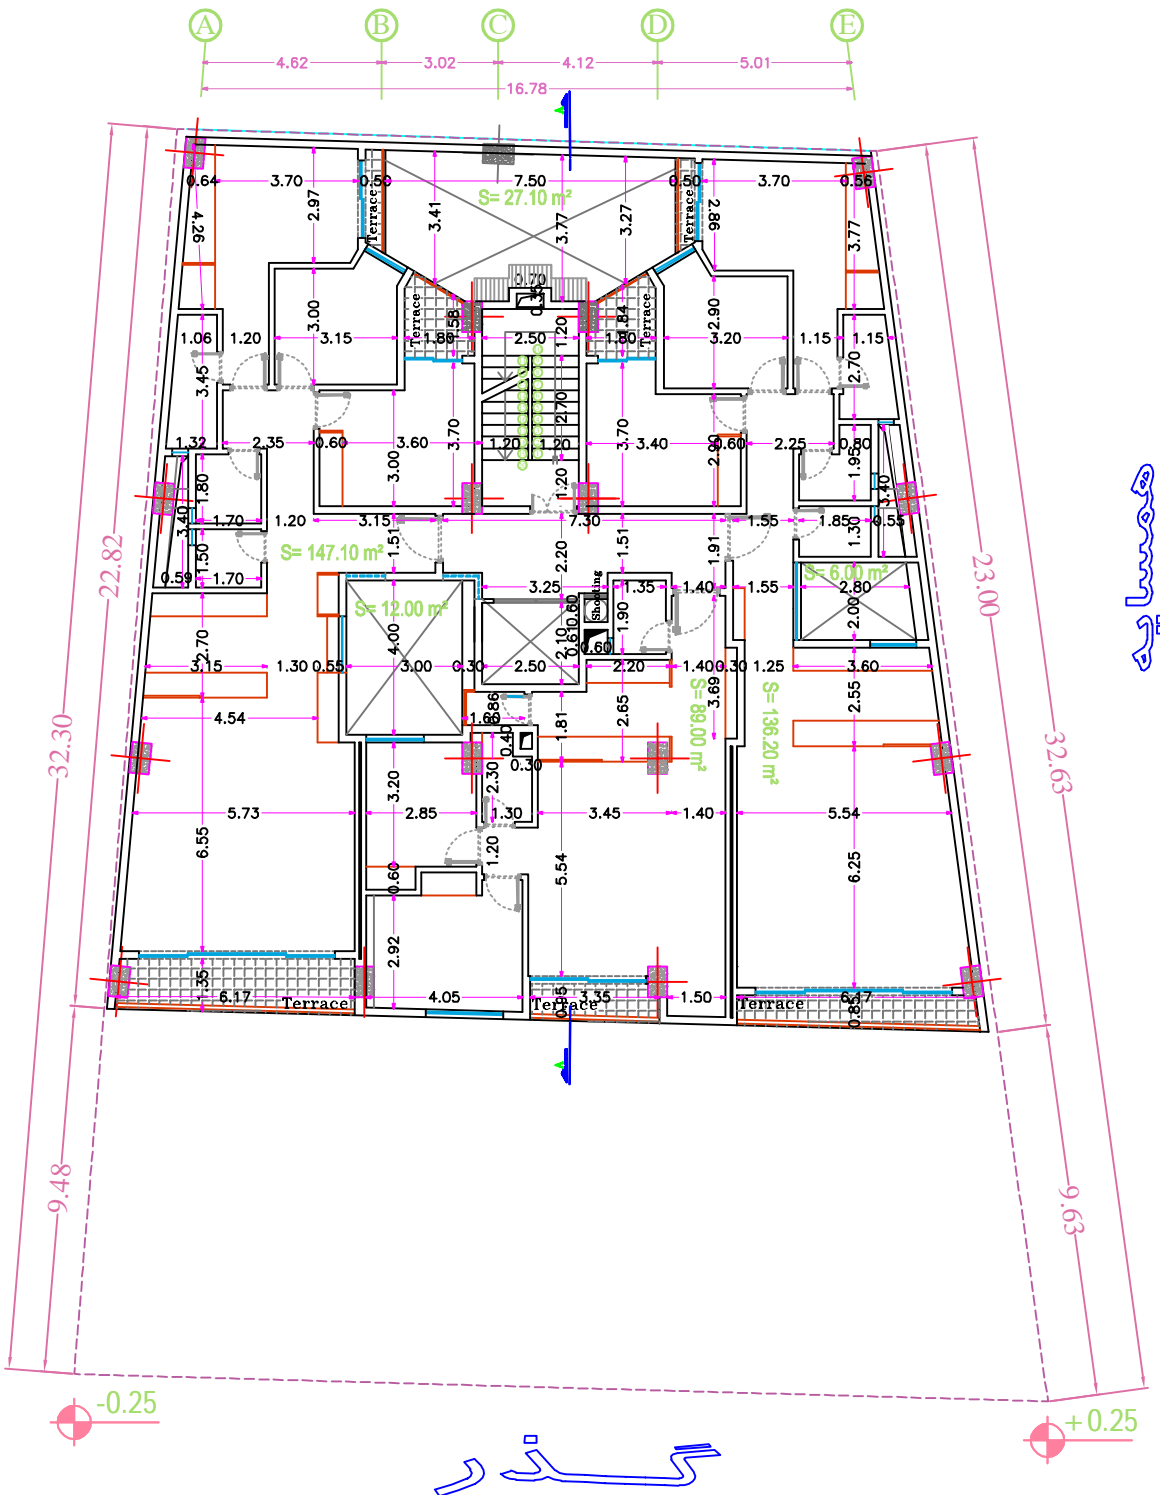

Typical Floors Plan (measurement)

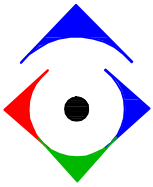


معماريه

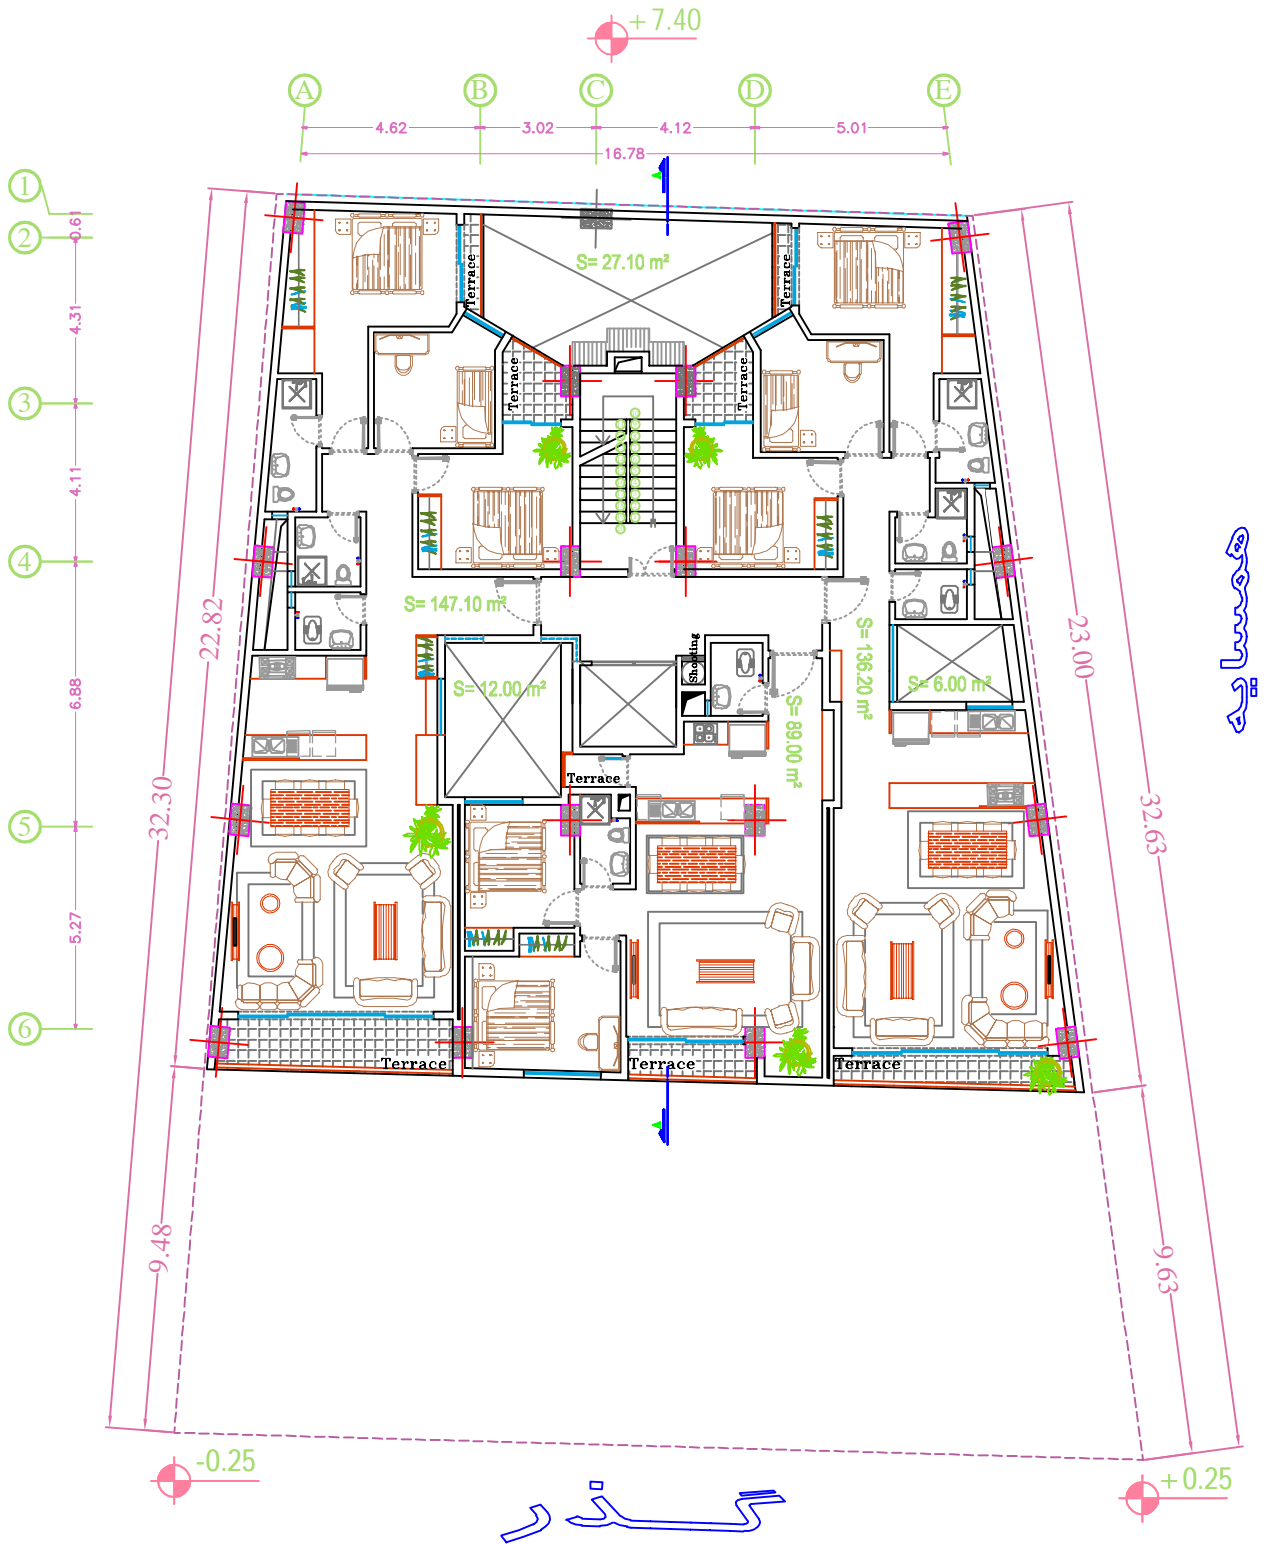

Typical Floors Plan (furniture)



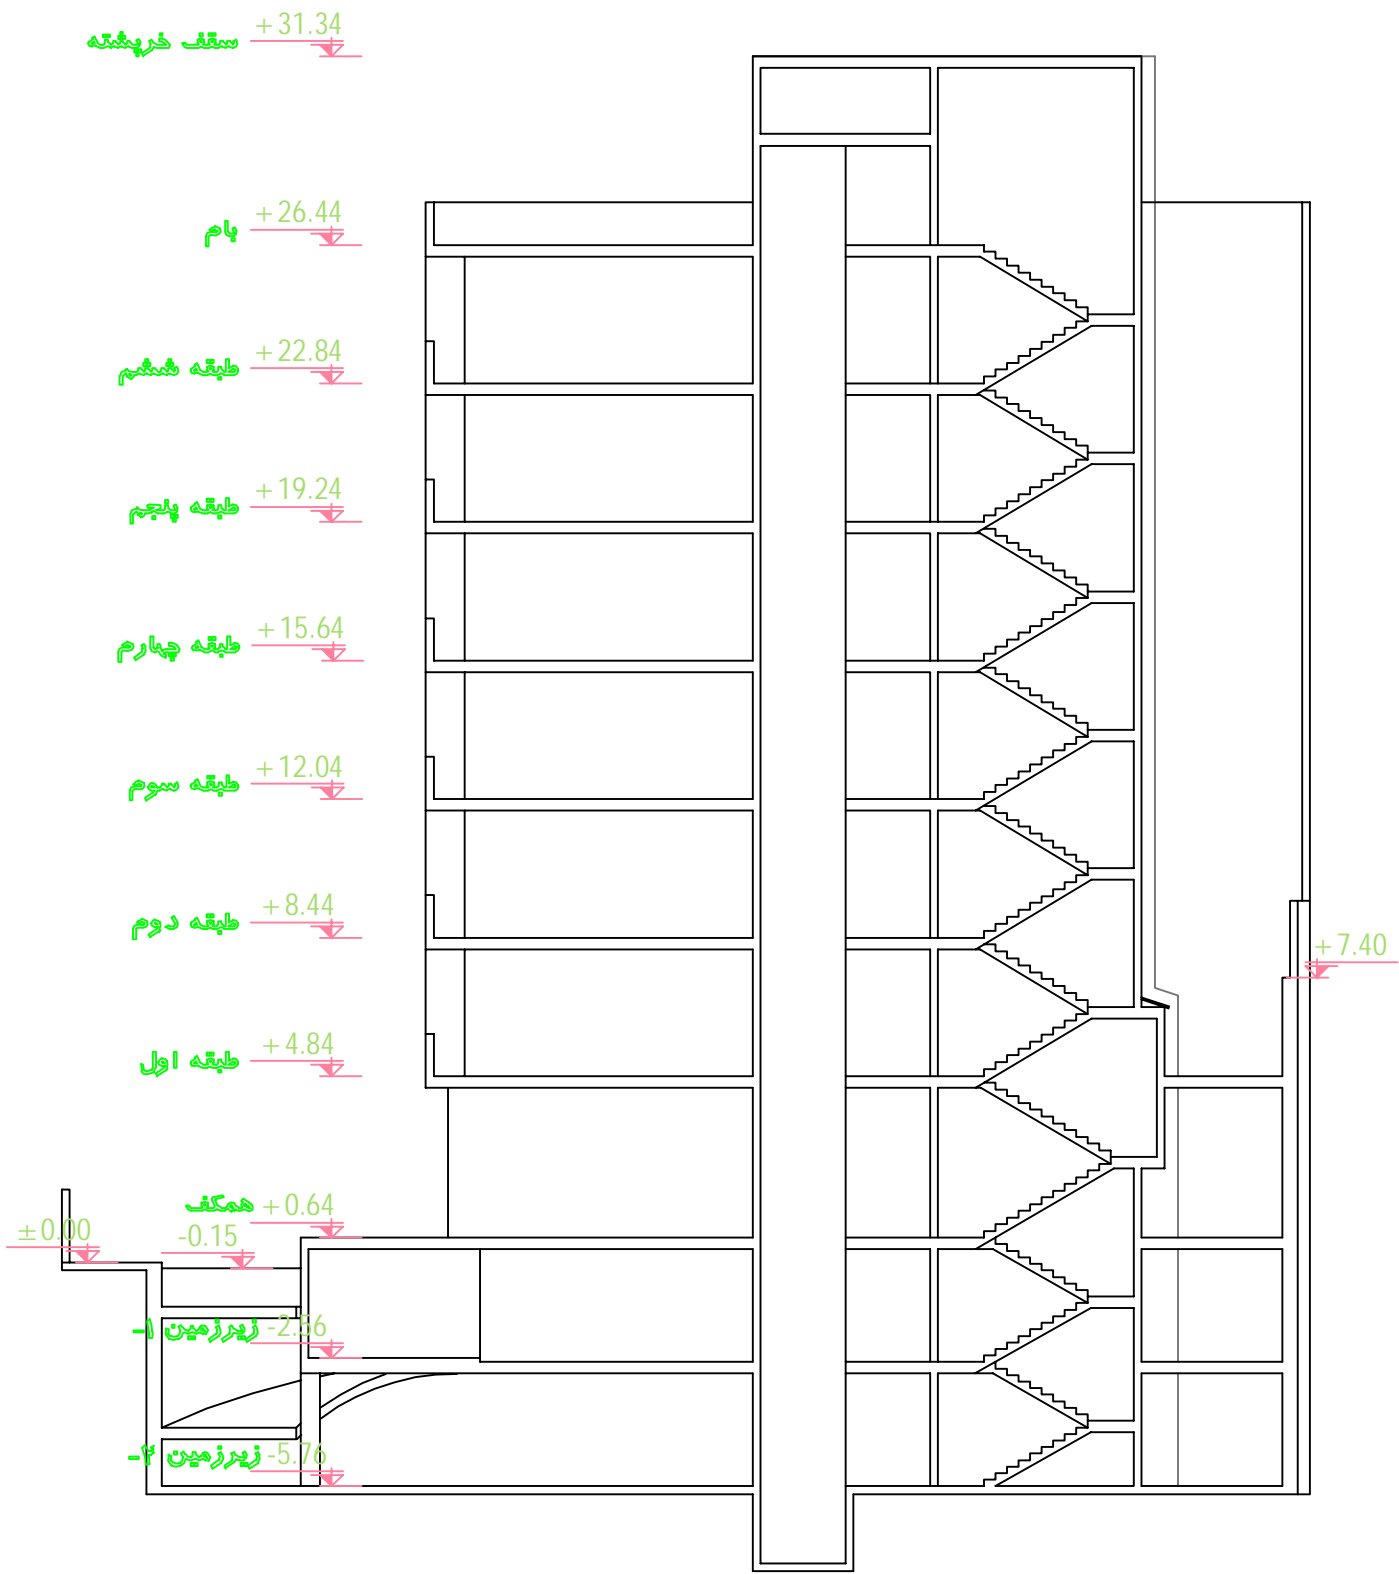

A-A Section