

FANAKHOSRO


RESIDENTIAL
PLAN DESIGN



Furnished plan

Residential floors


3 bedroom unit: 160 m² 2 bedroom unit: 94 m² 2 bedroom unit 124 m²

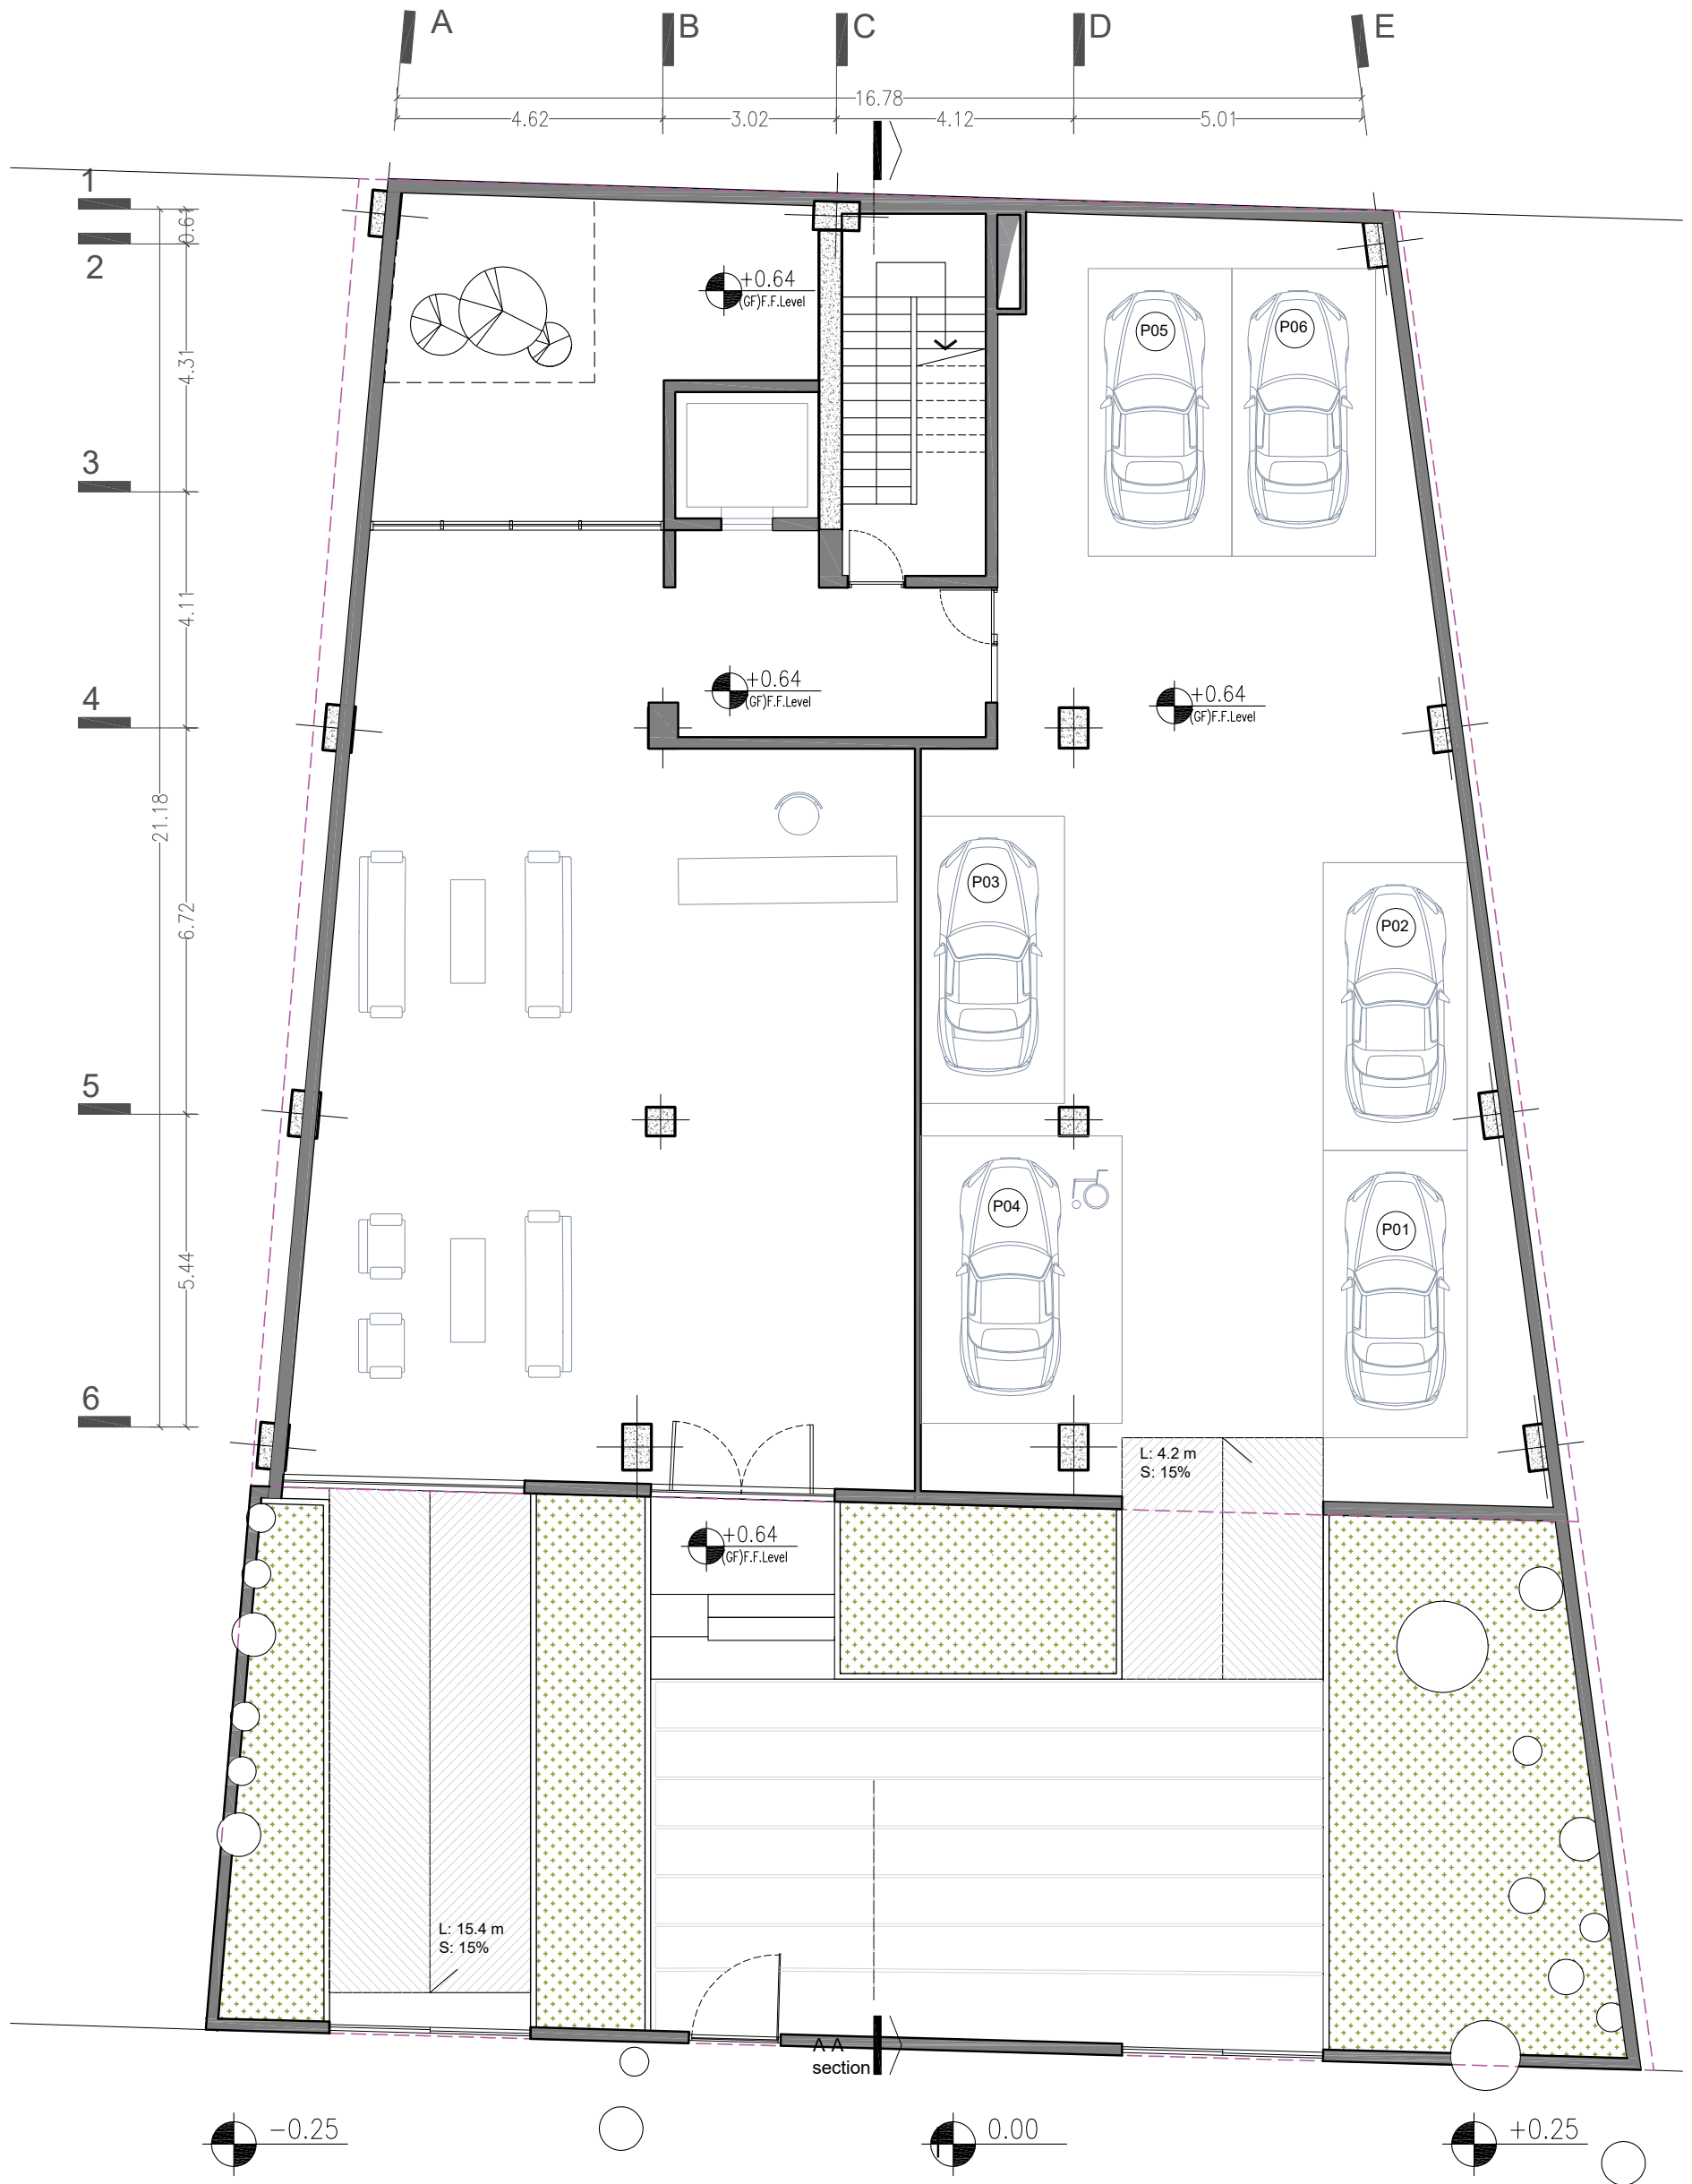

Furnished plan

Ground floor

Parking numbers: 6

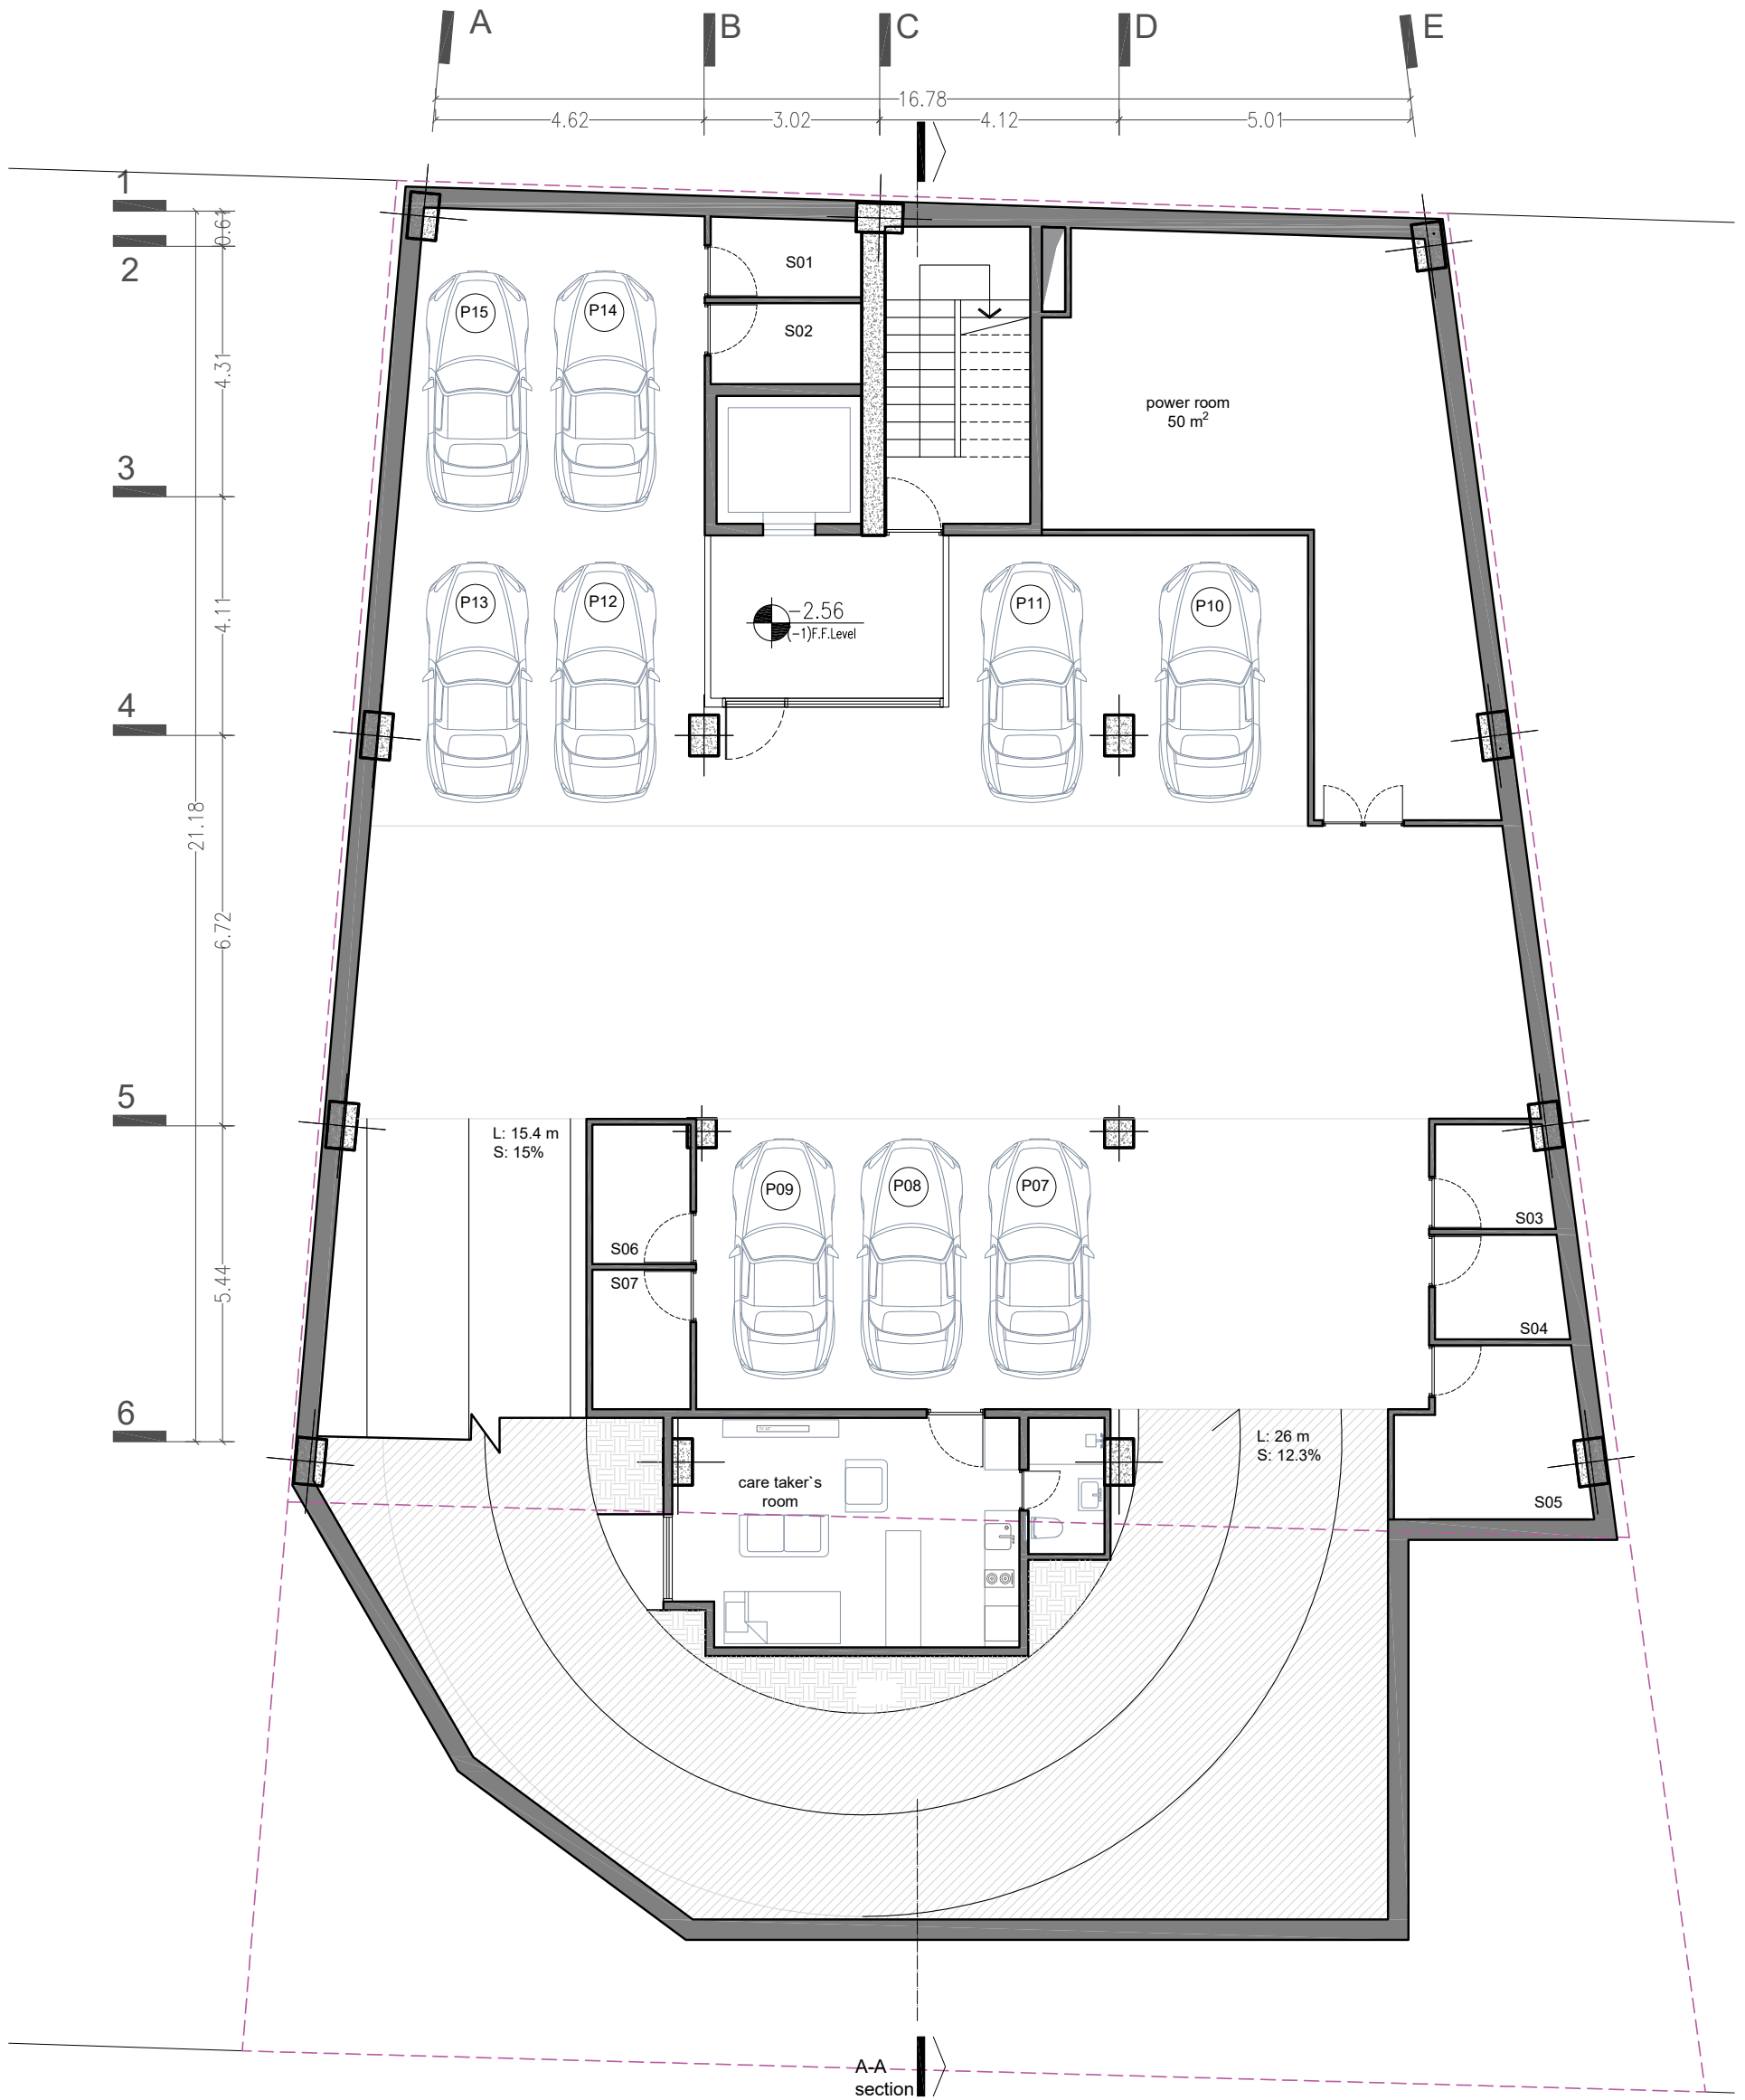


Furnished plan

Basement -1 floor

Parking numbers: 9


Storage room numbers: 7

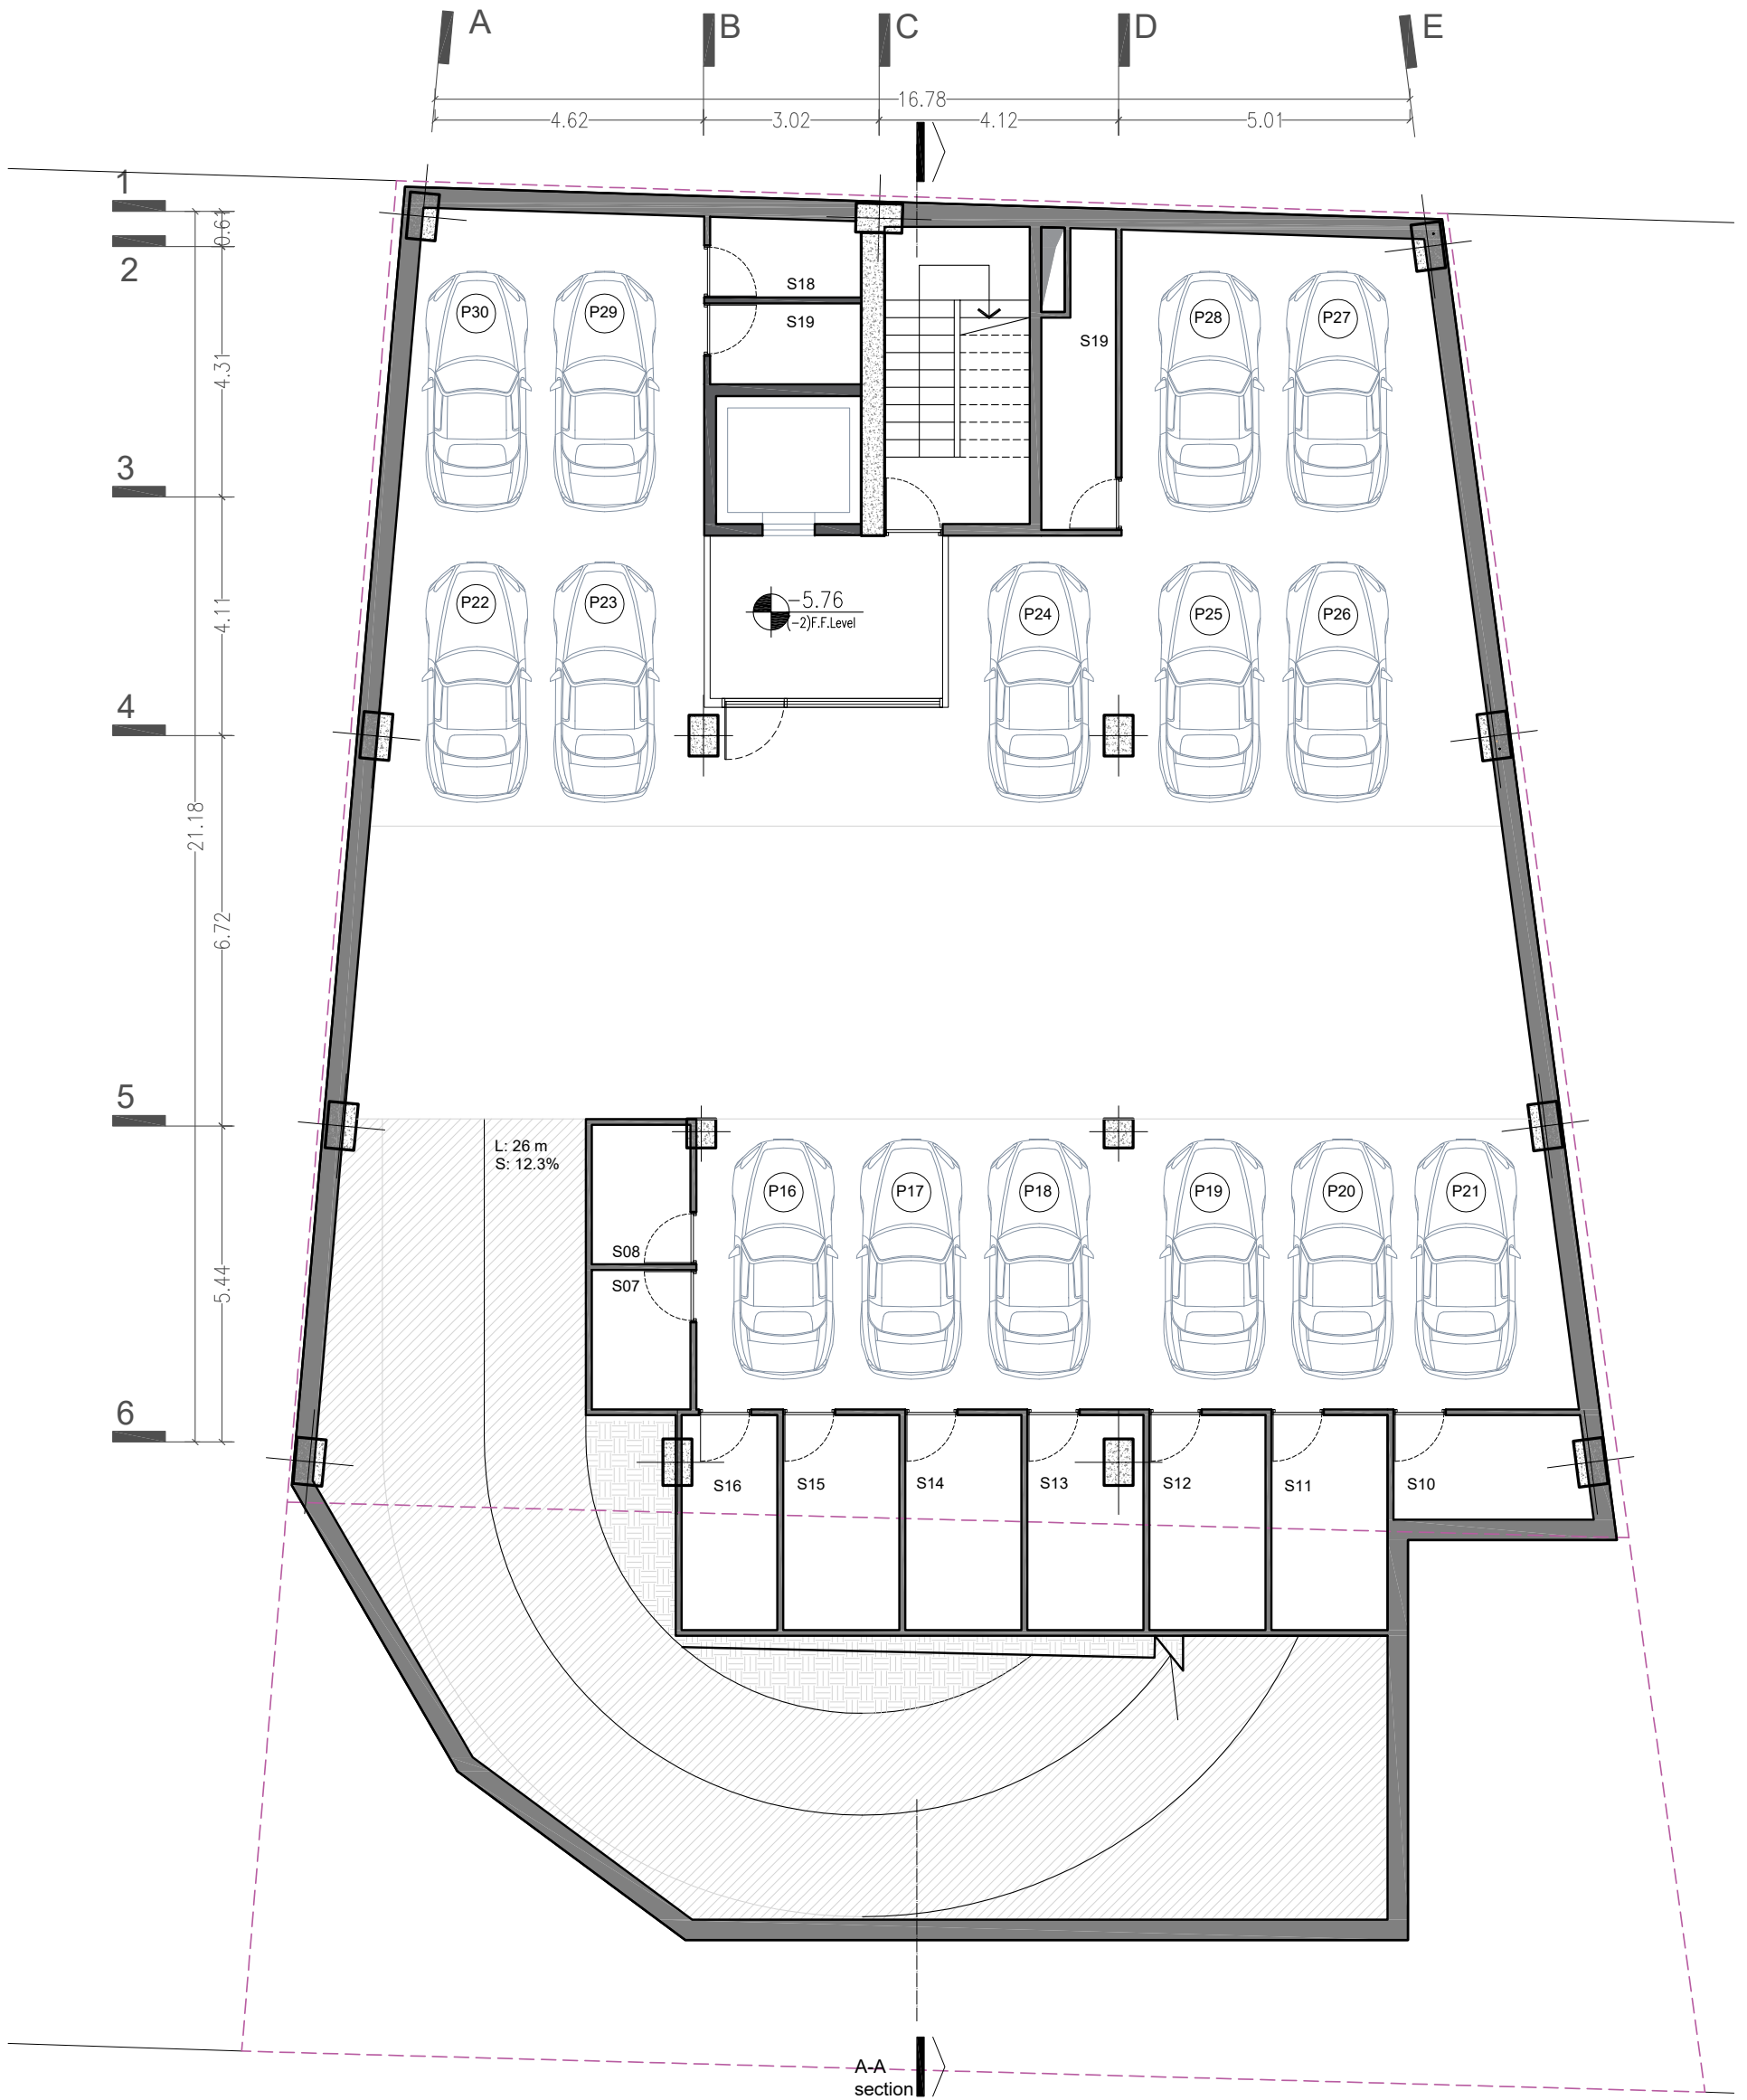


Furnished plan

Basement -2 floor


Parking numbers: 15 Storage rooms number: 12
 Total Parking numbers: 30 Total Storage rooms number: 19

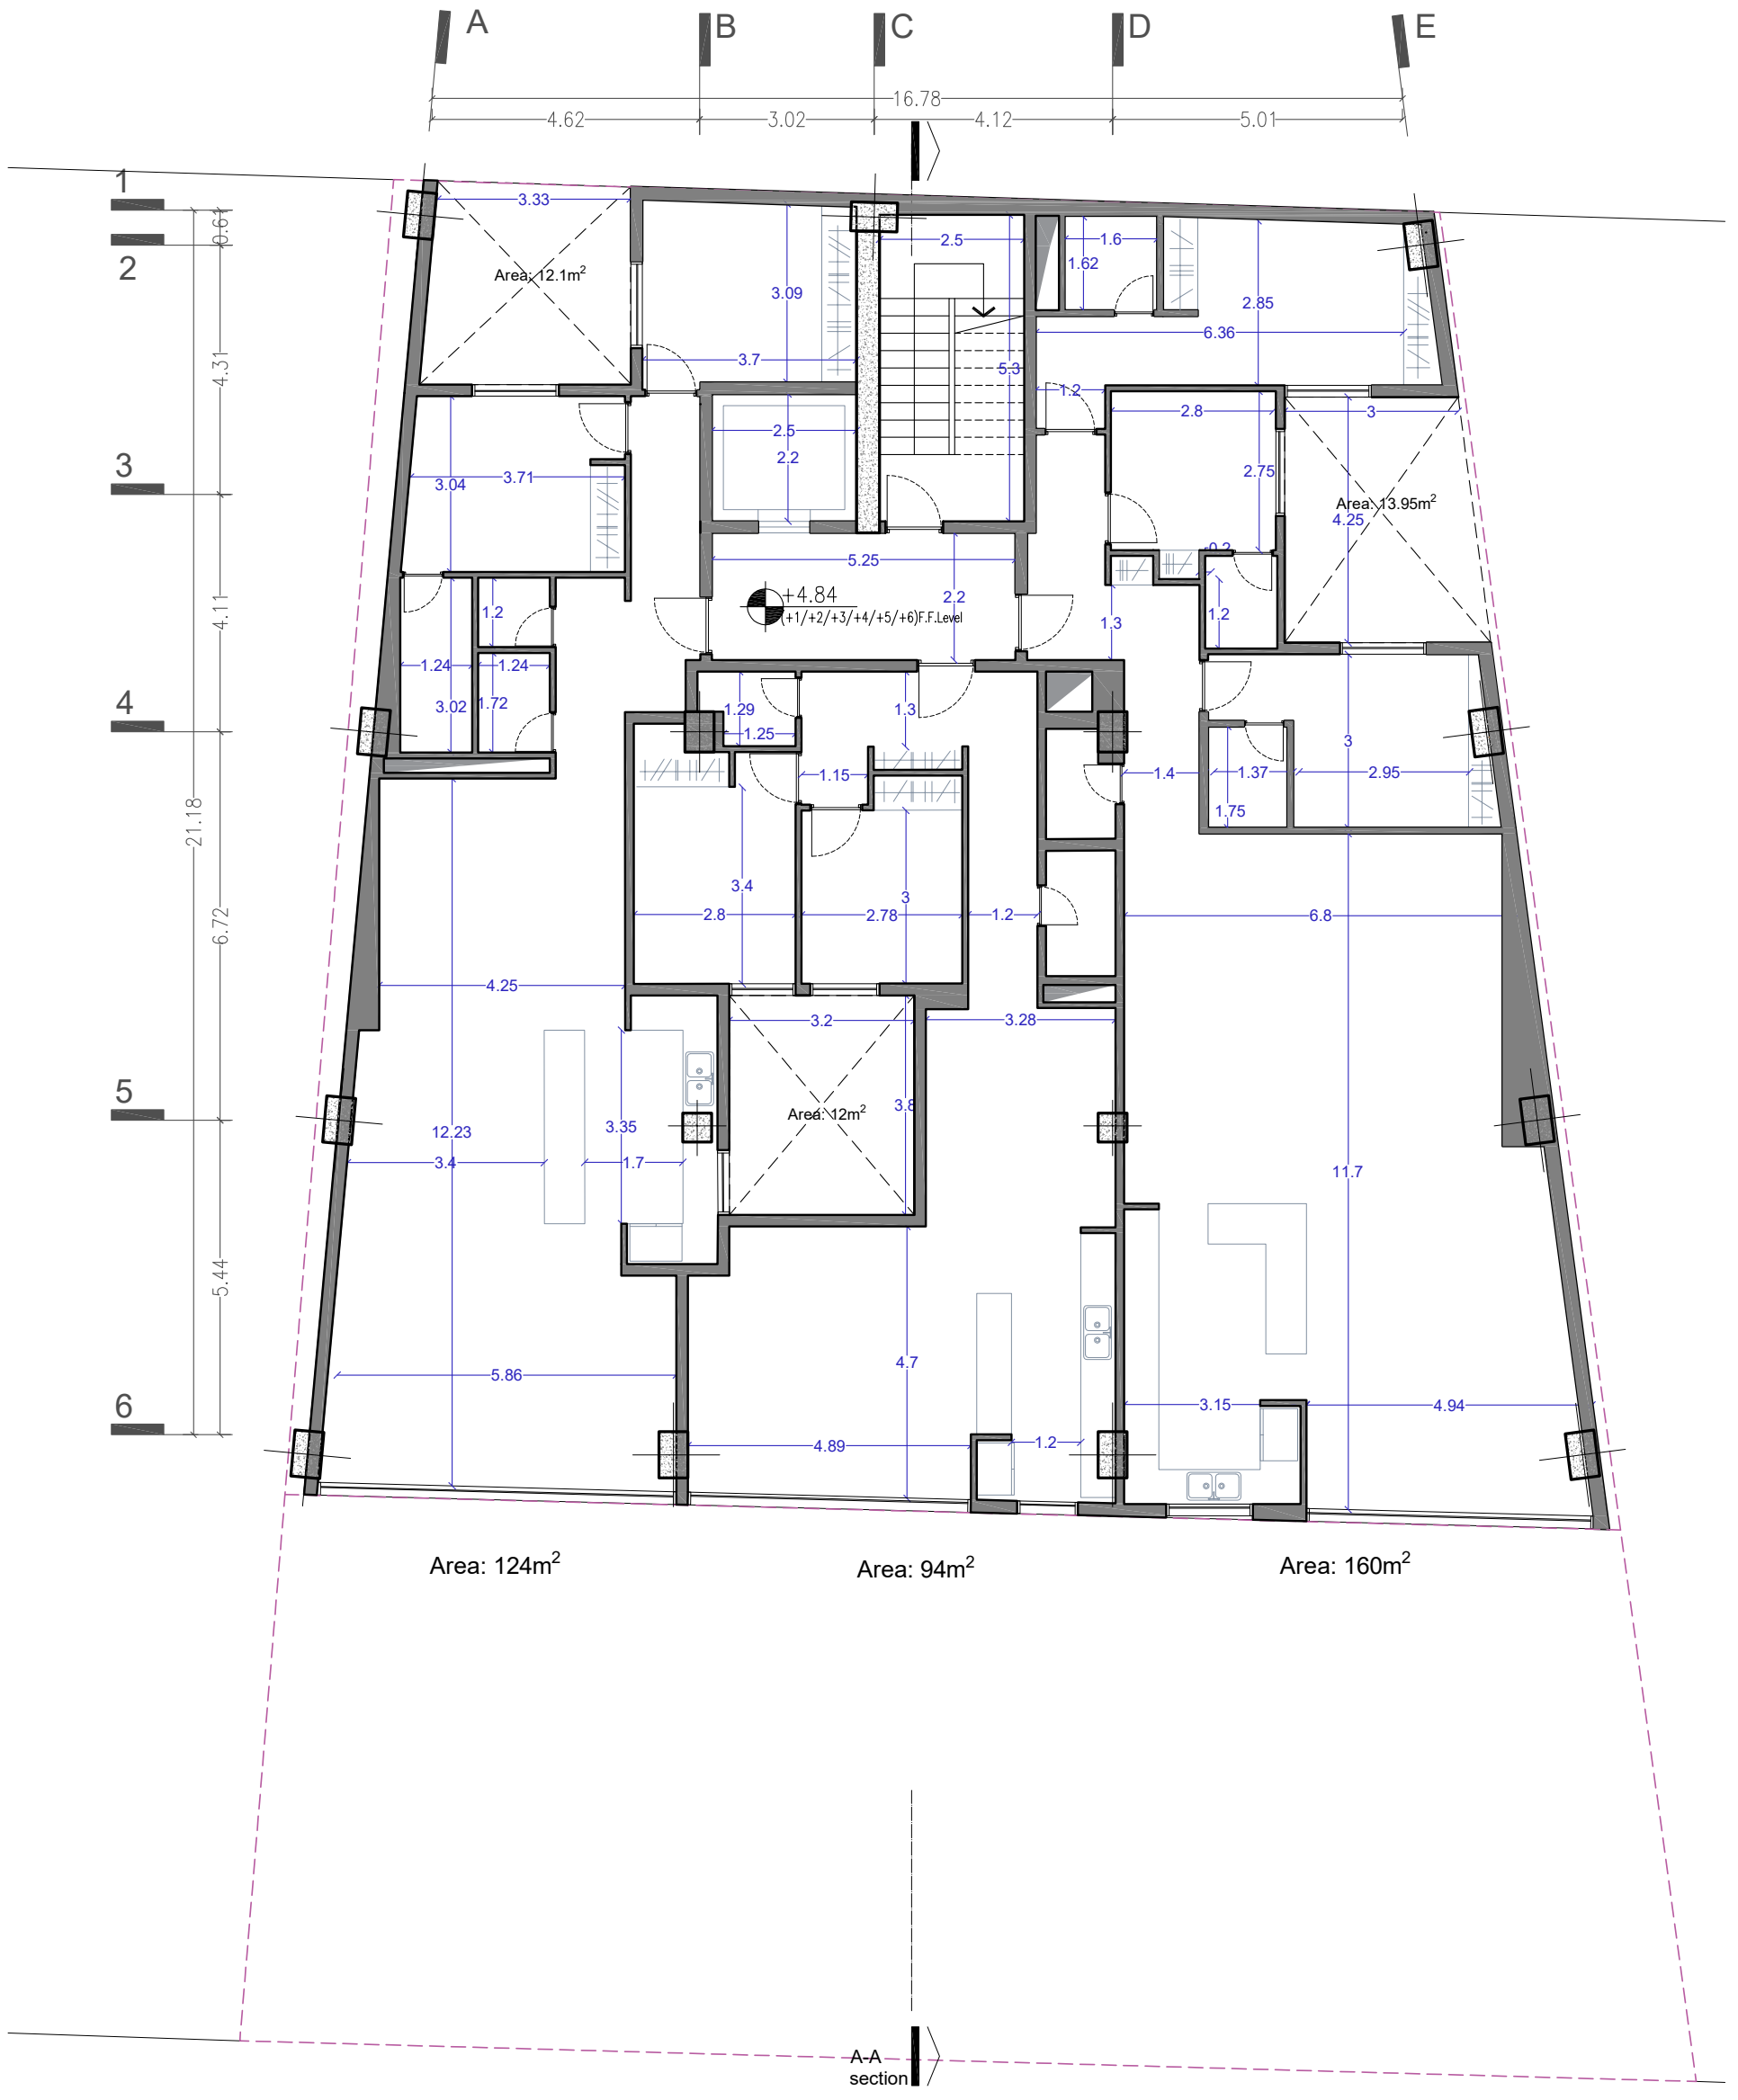


Dimension plan
Residential floors

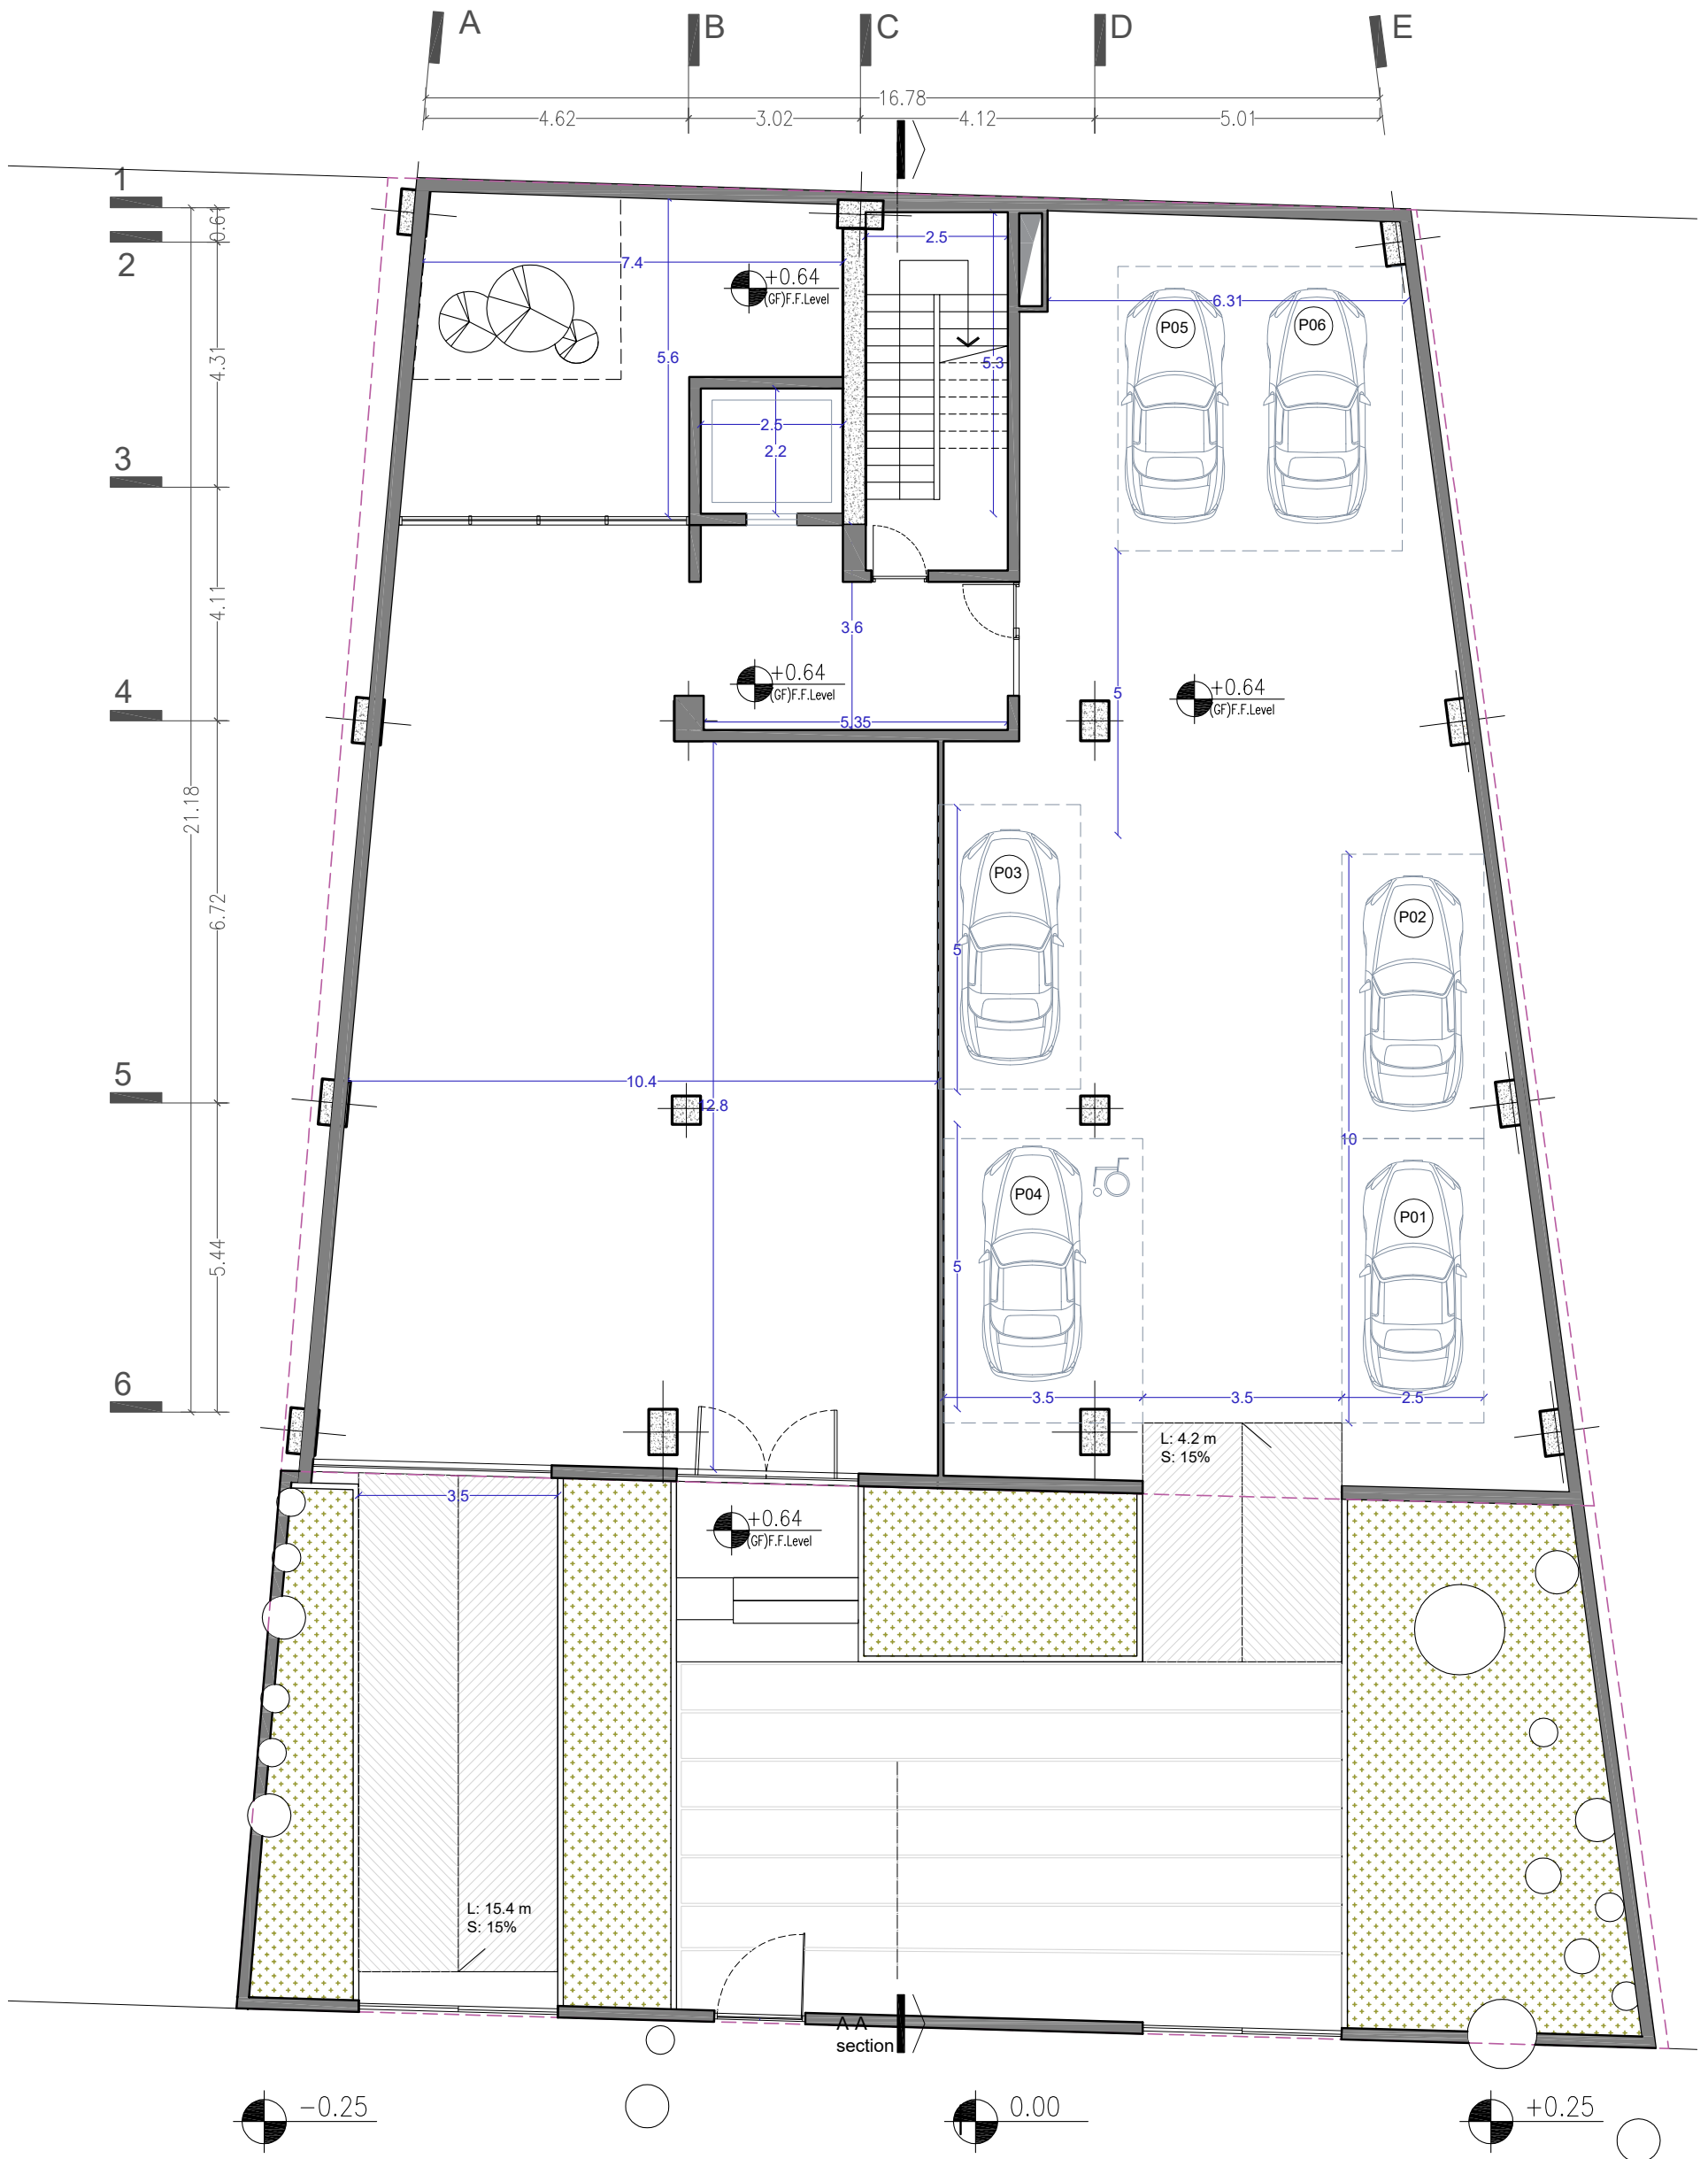



Dimension plan
Groundfloor

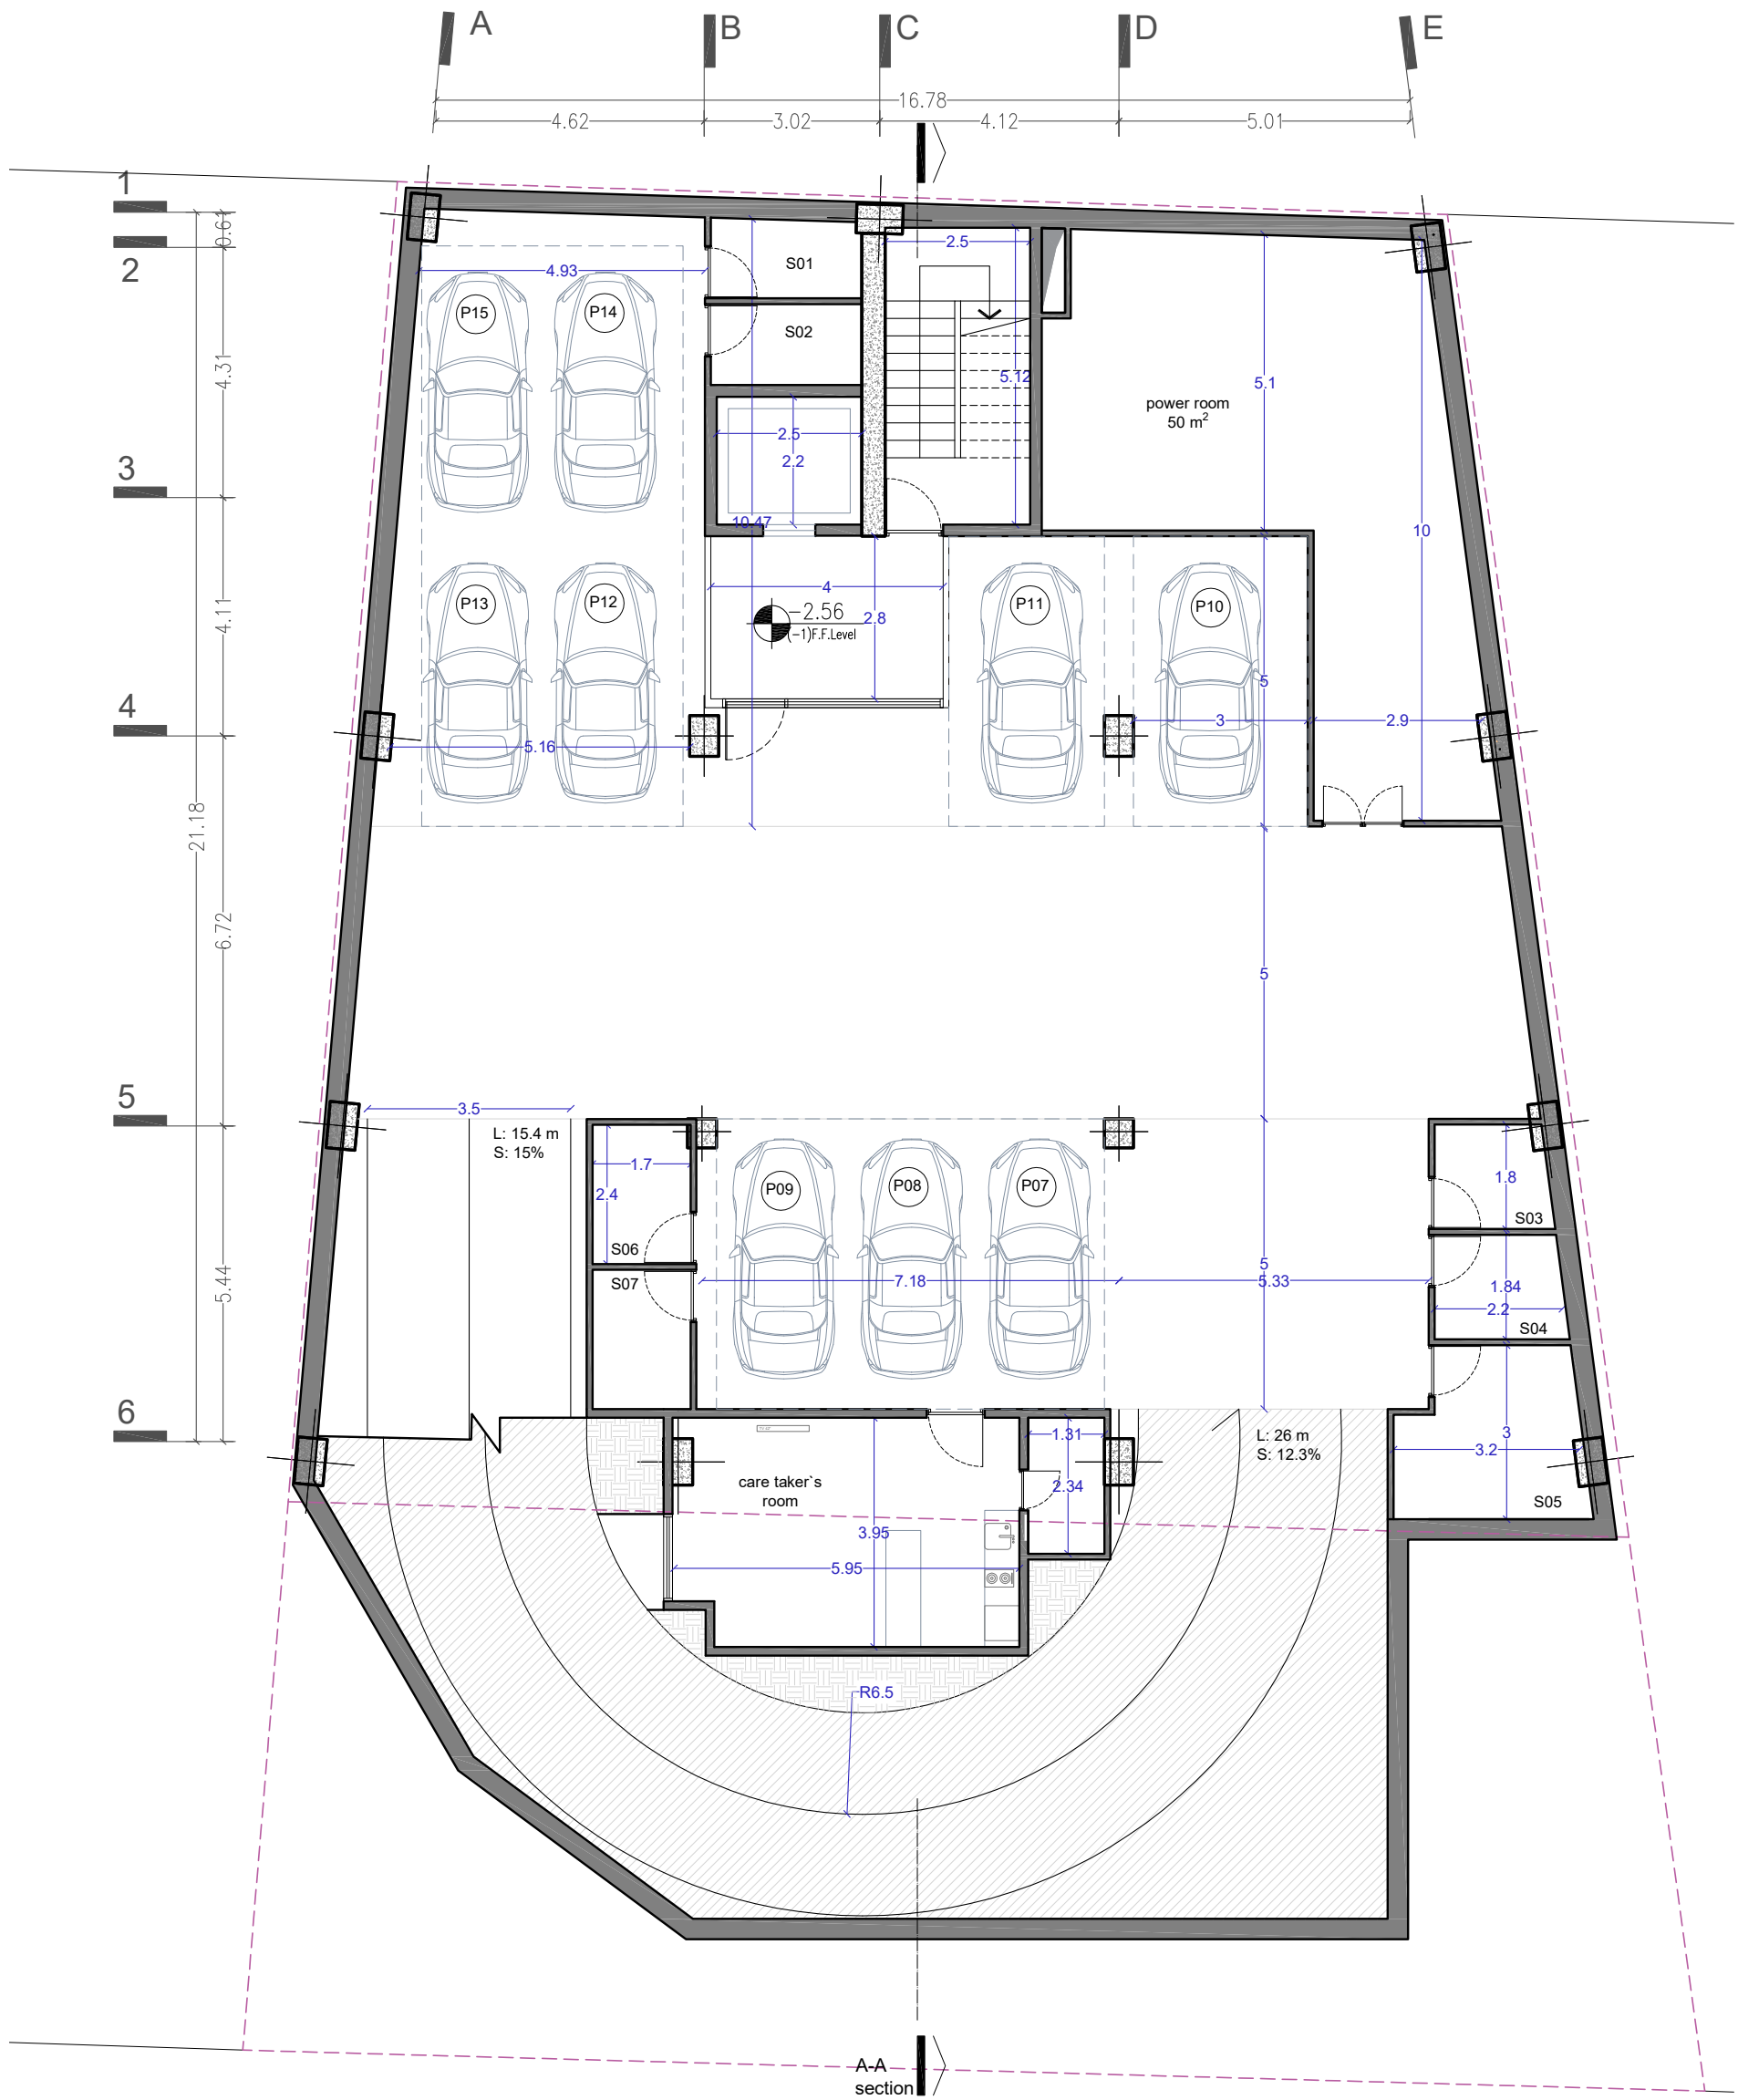

Dimension plan
Basement -1 floor

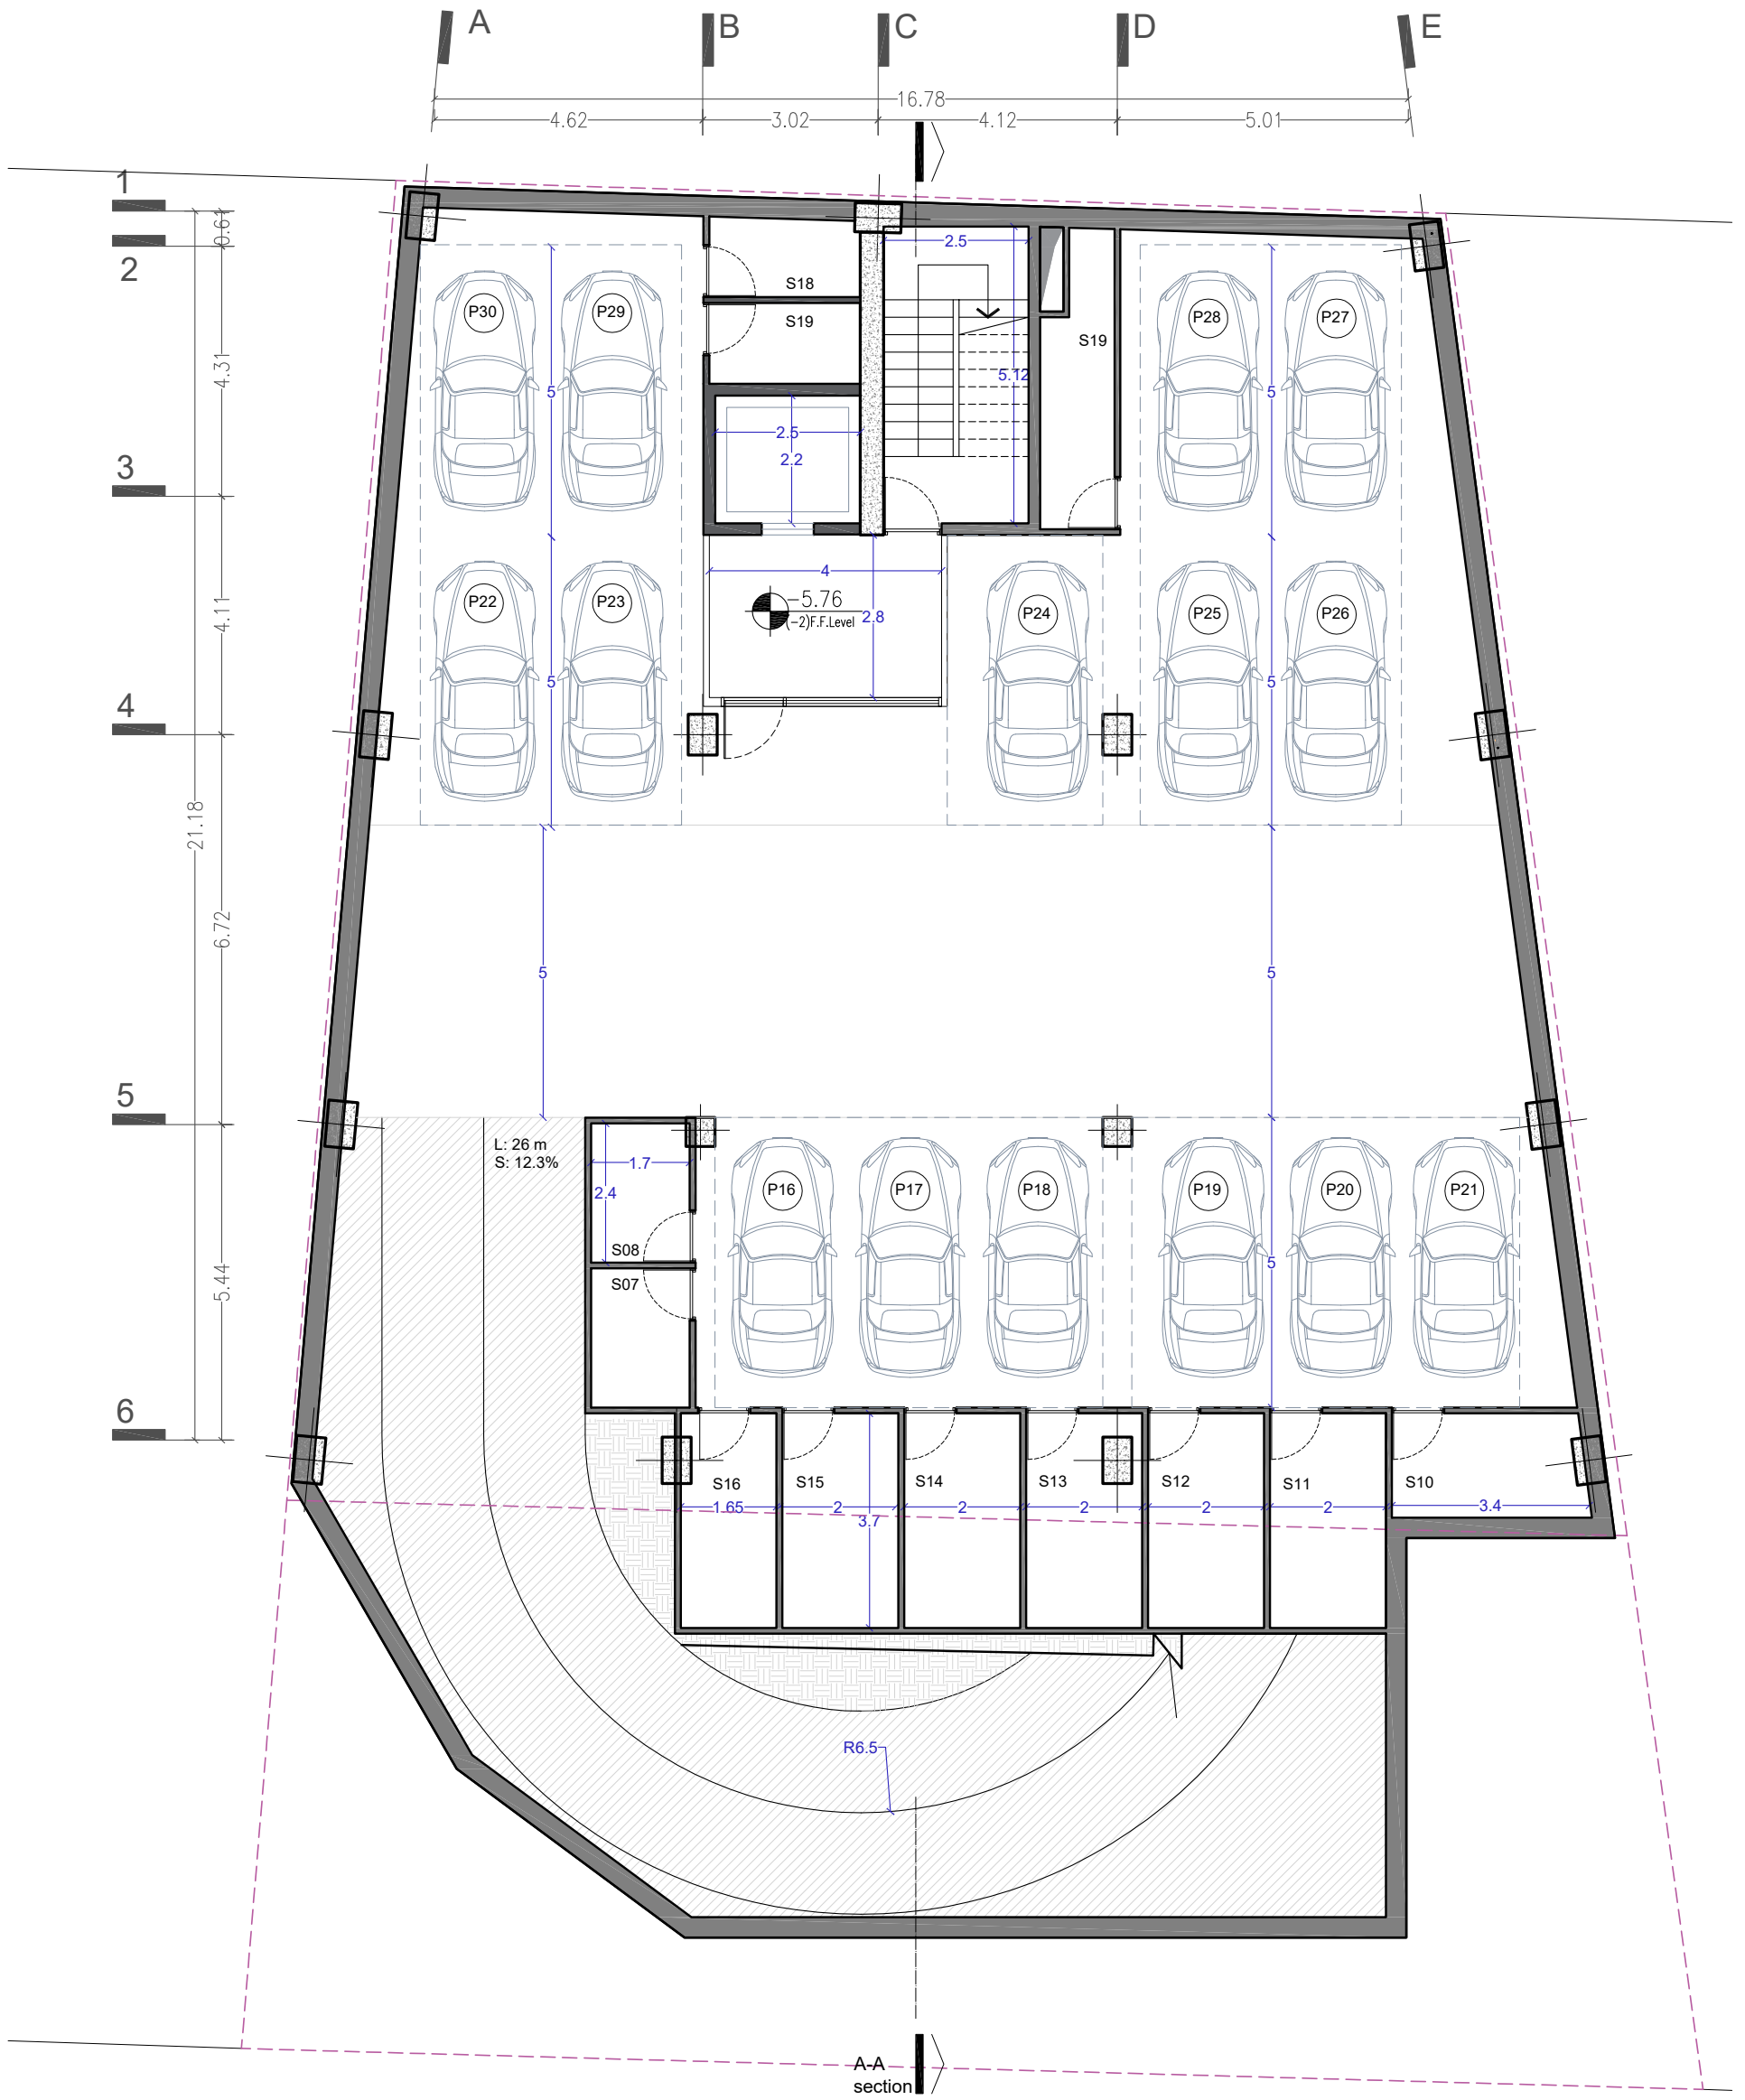

Dimension plan
Basement -2 floor

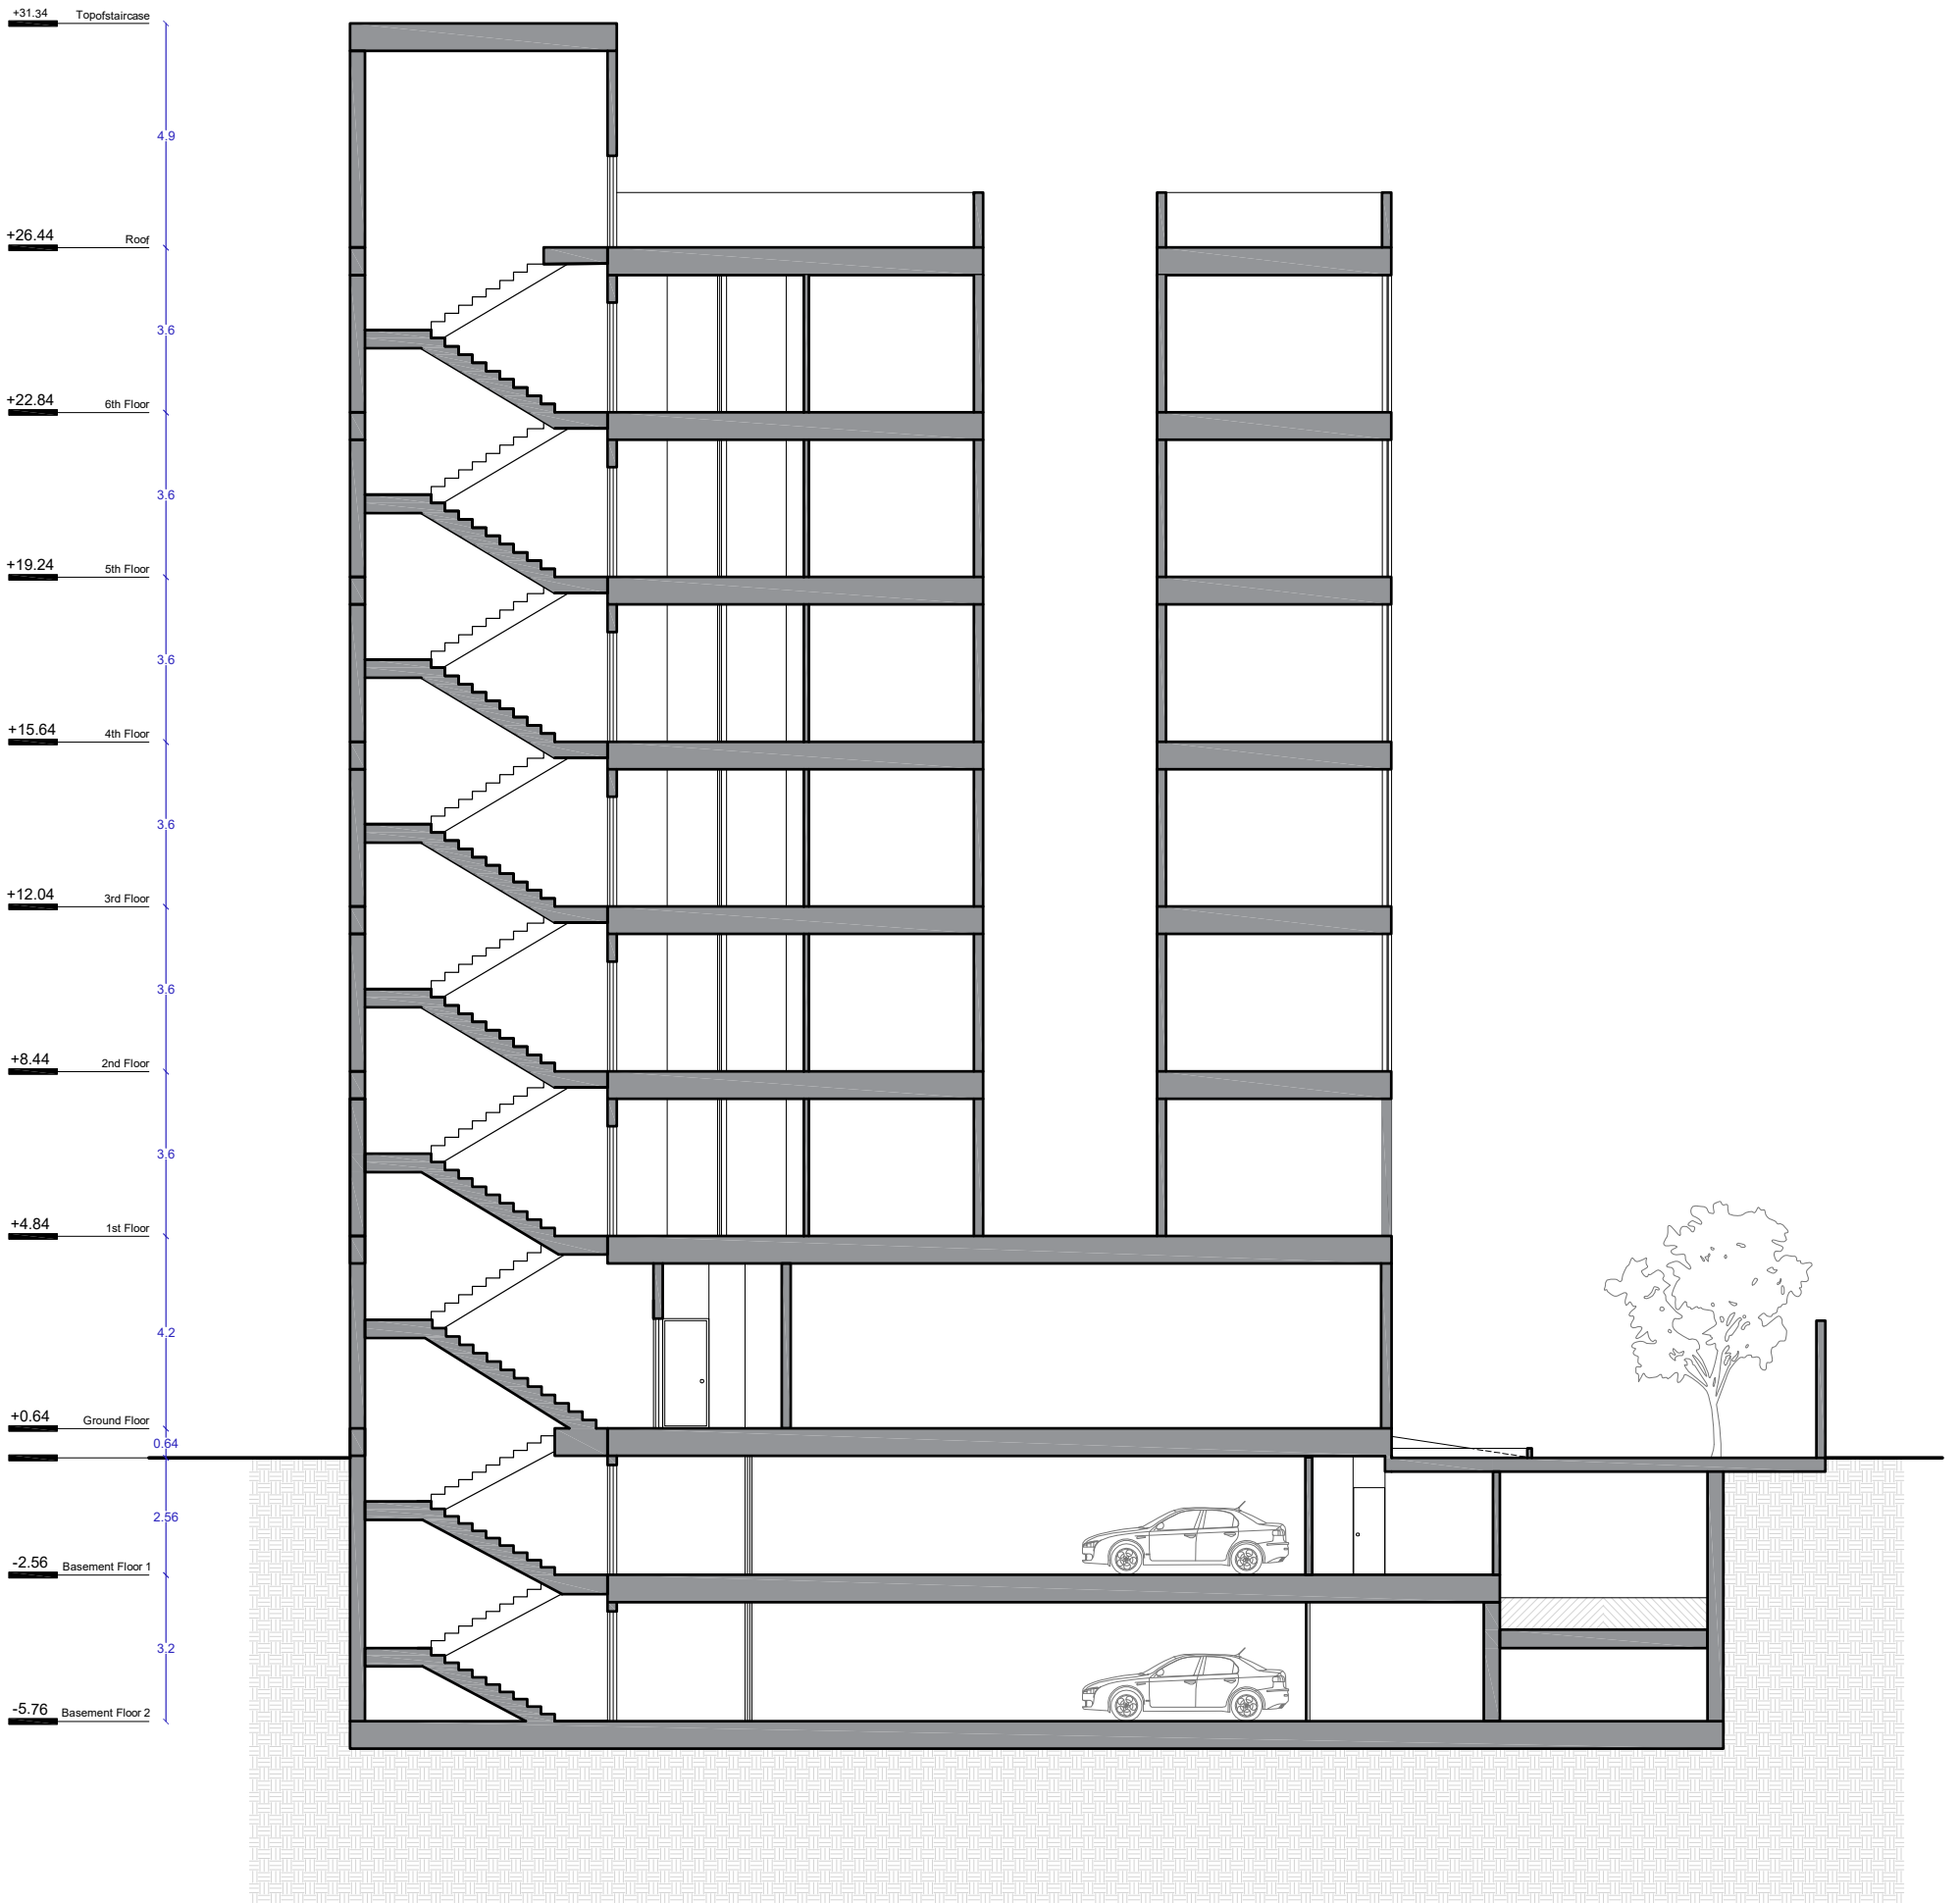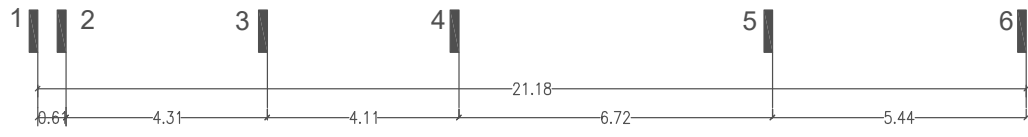

Section
A-A