

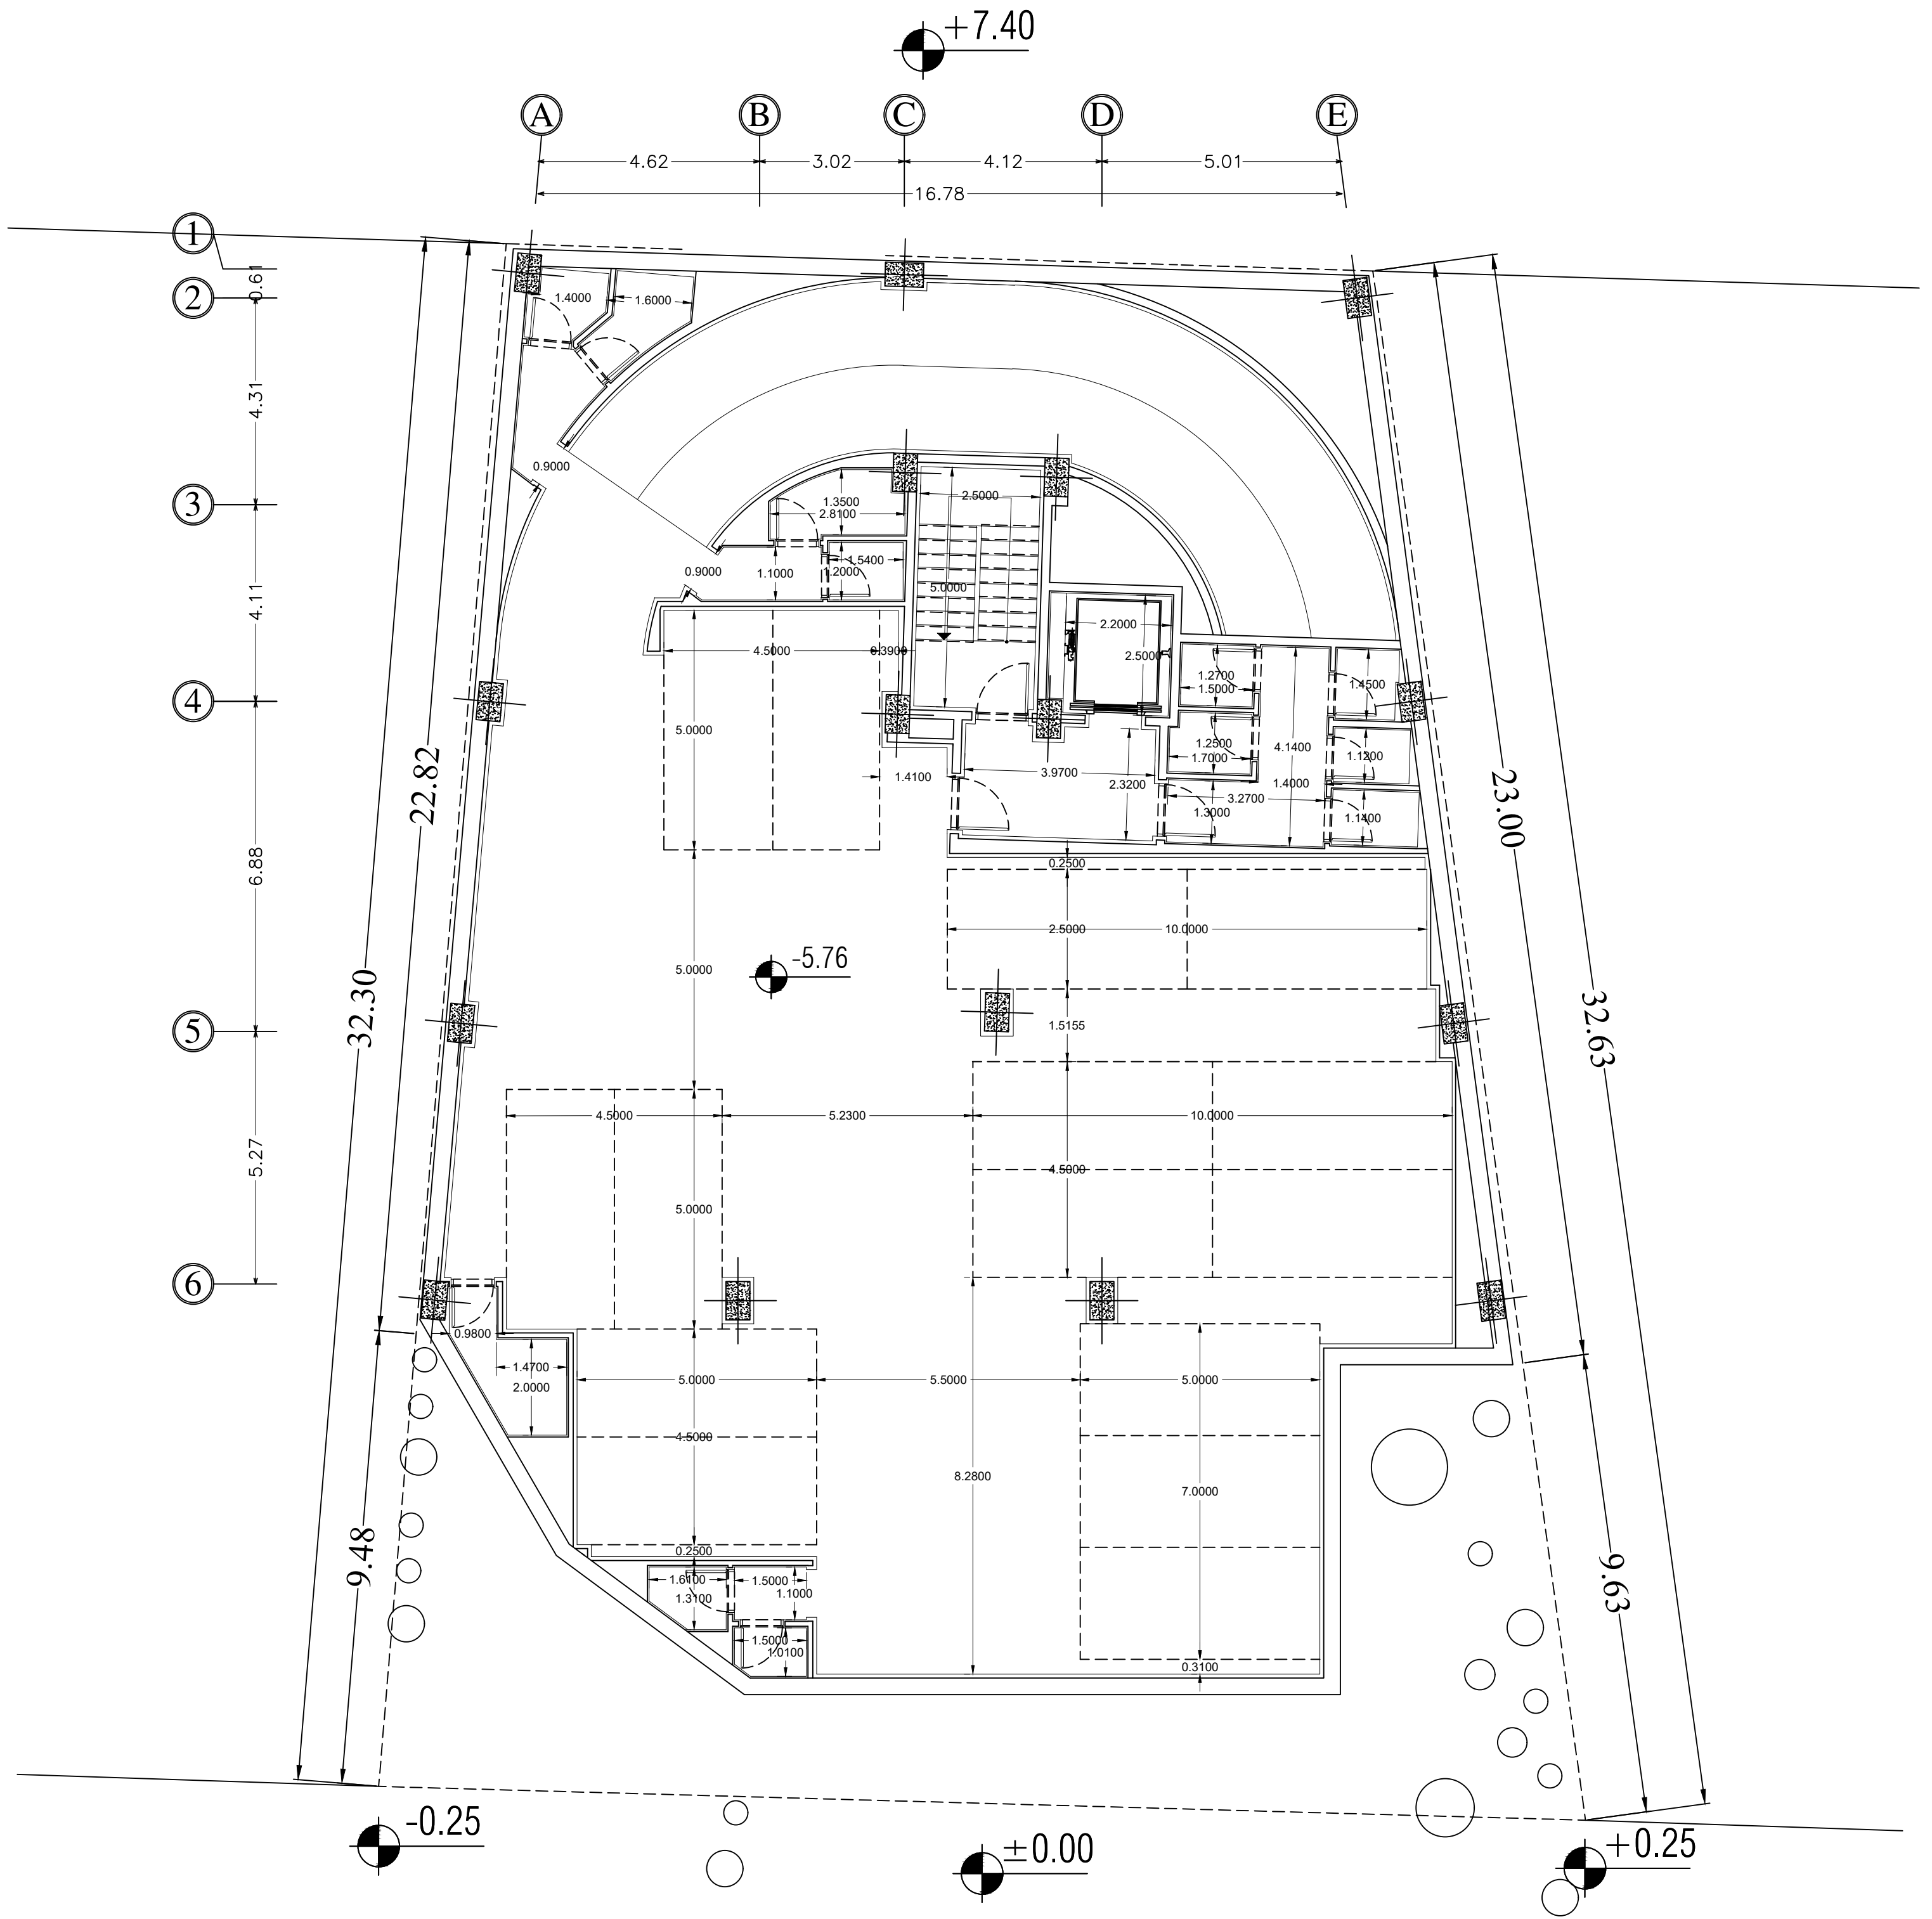
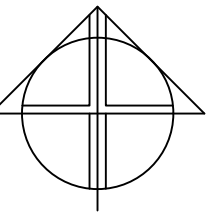


Second Basement Architecture Plan  
Scale: 1.100

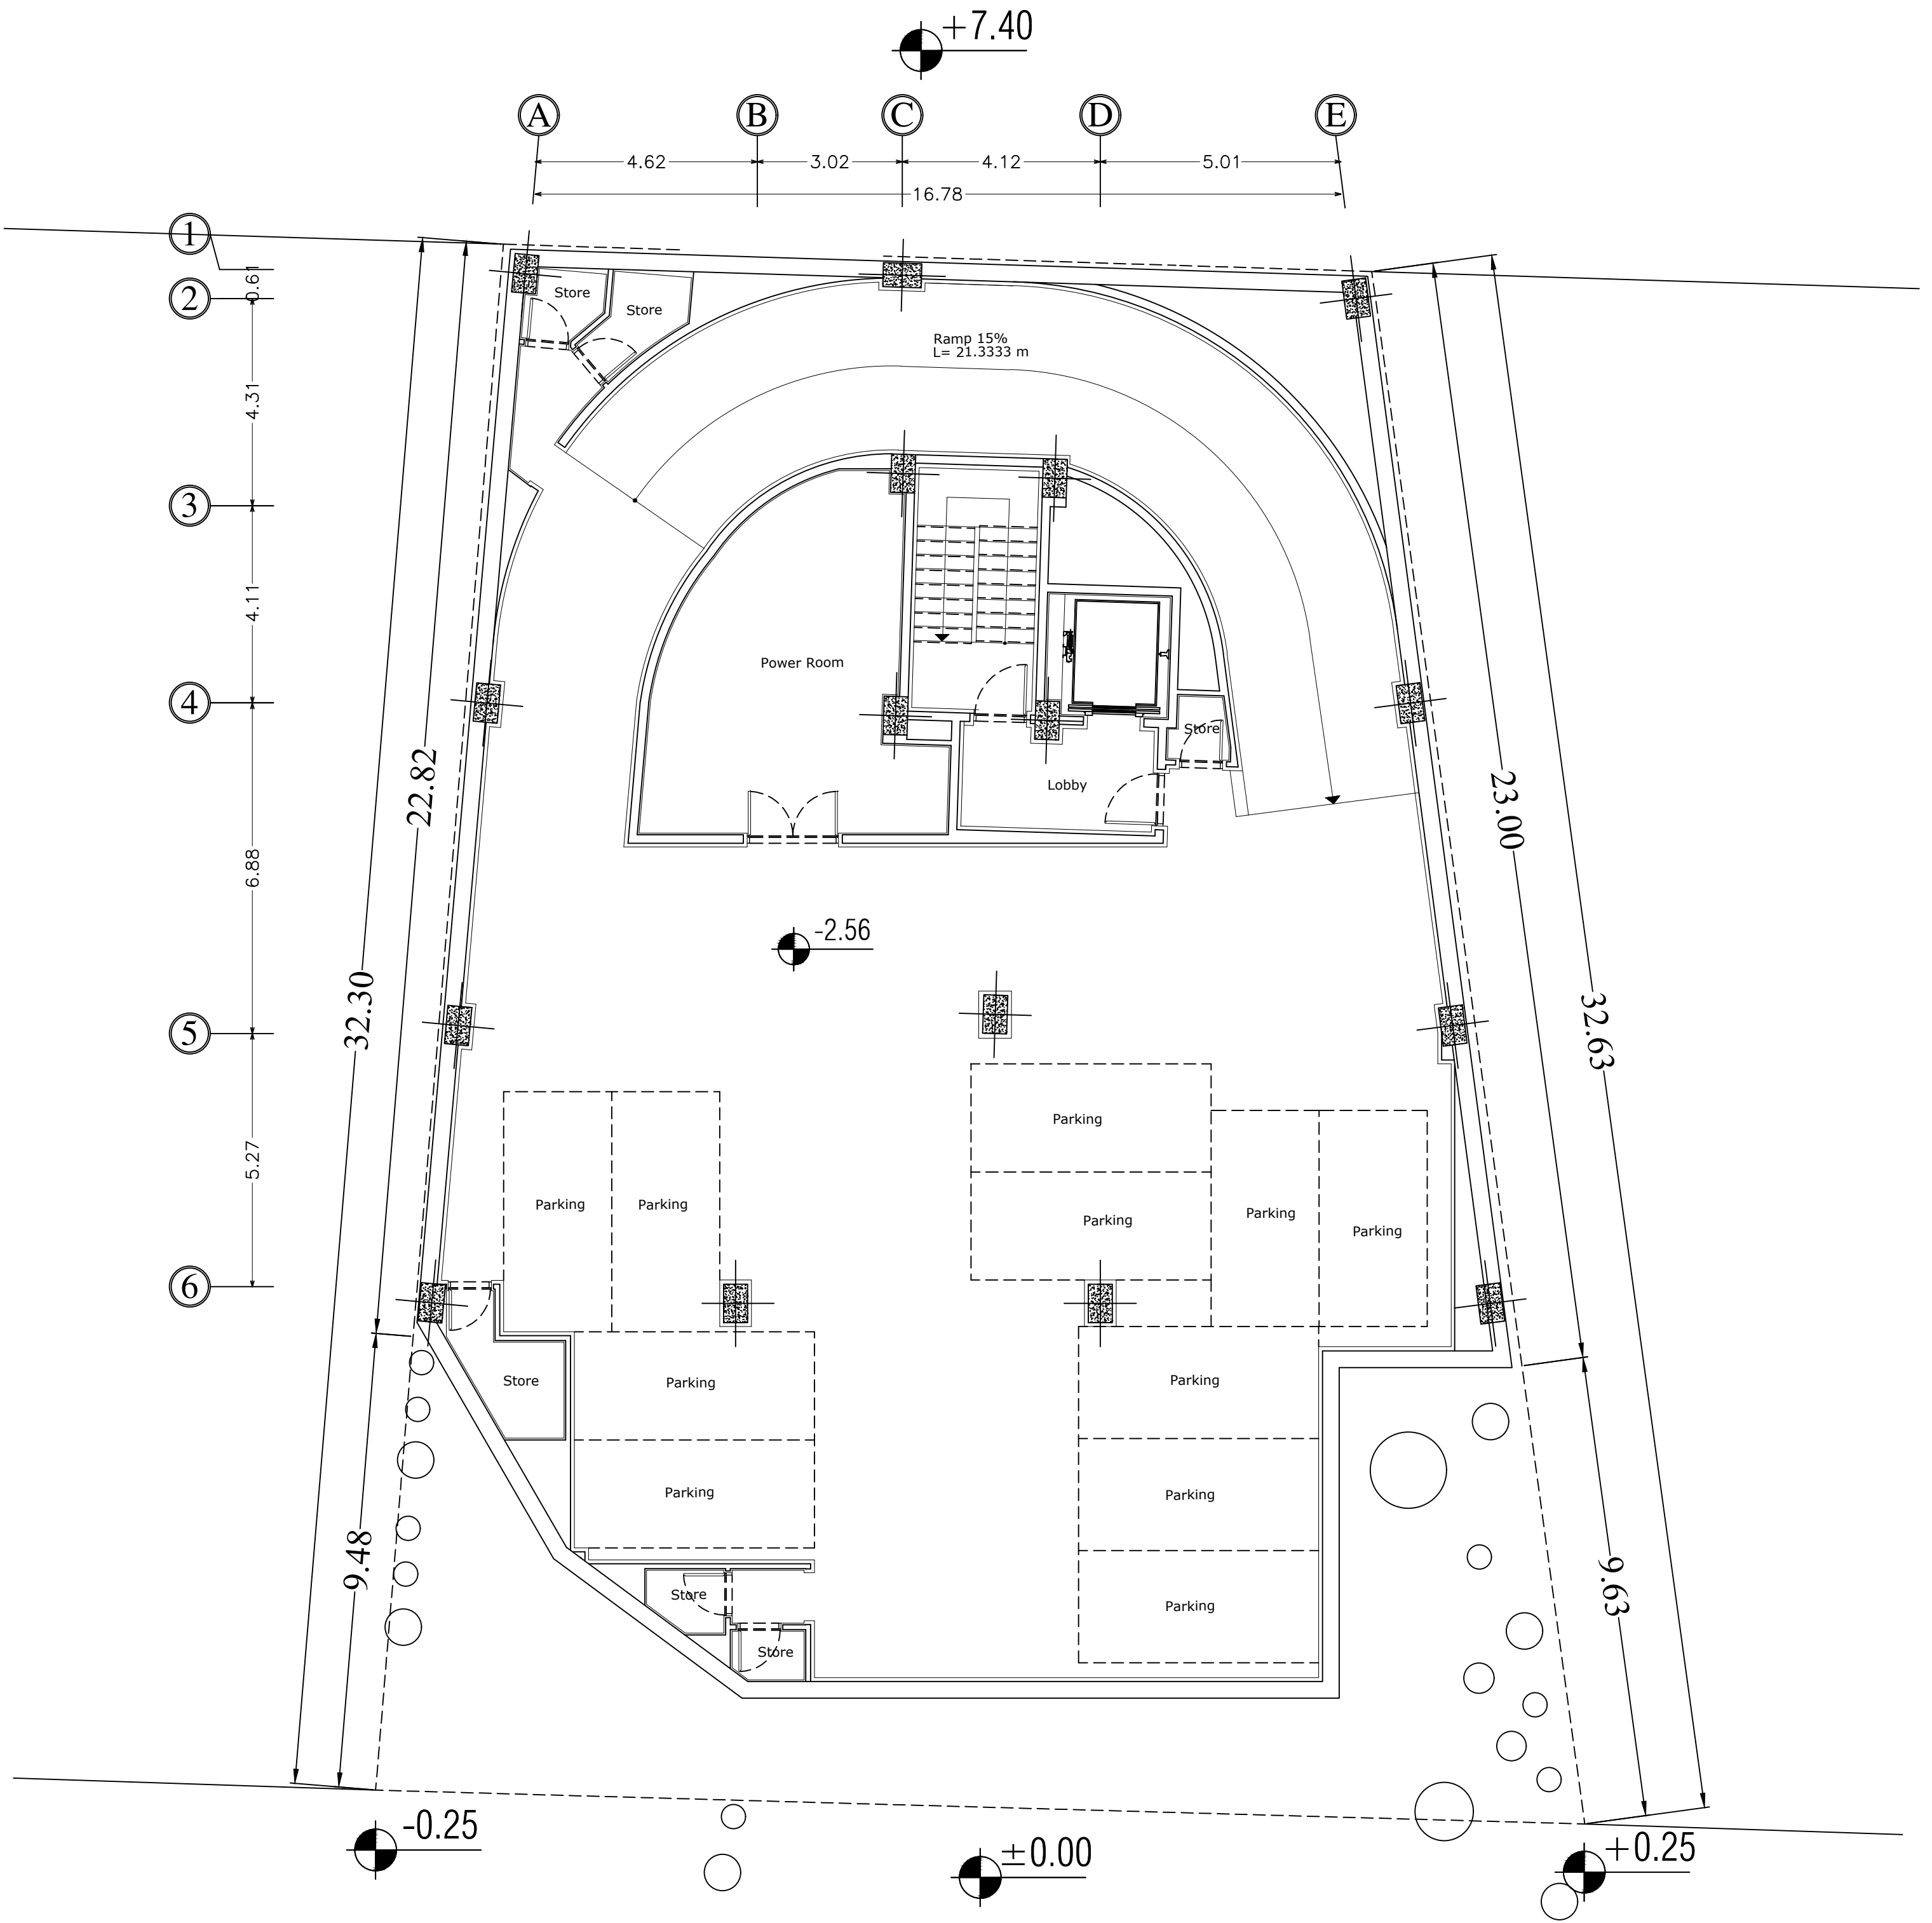



Second Basement Dimension Plan

Scale: 1.100

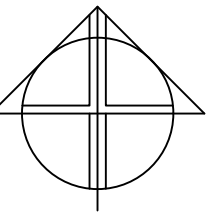



First Basement Architecture Plan

Scale: 1.100

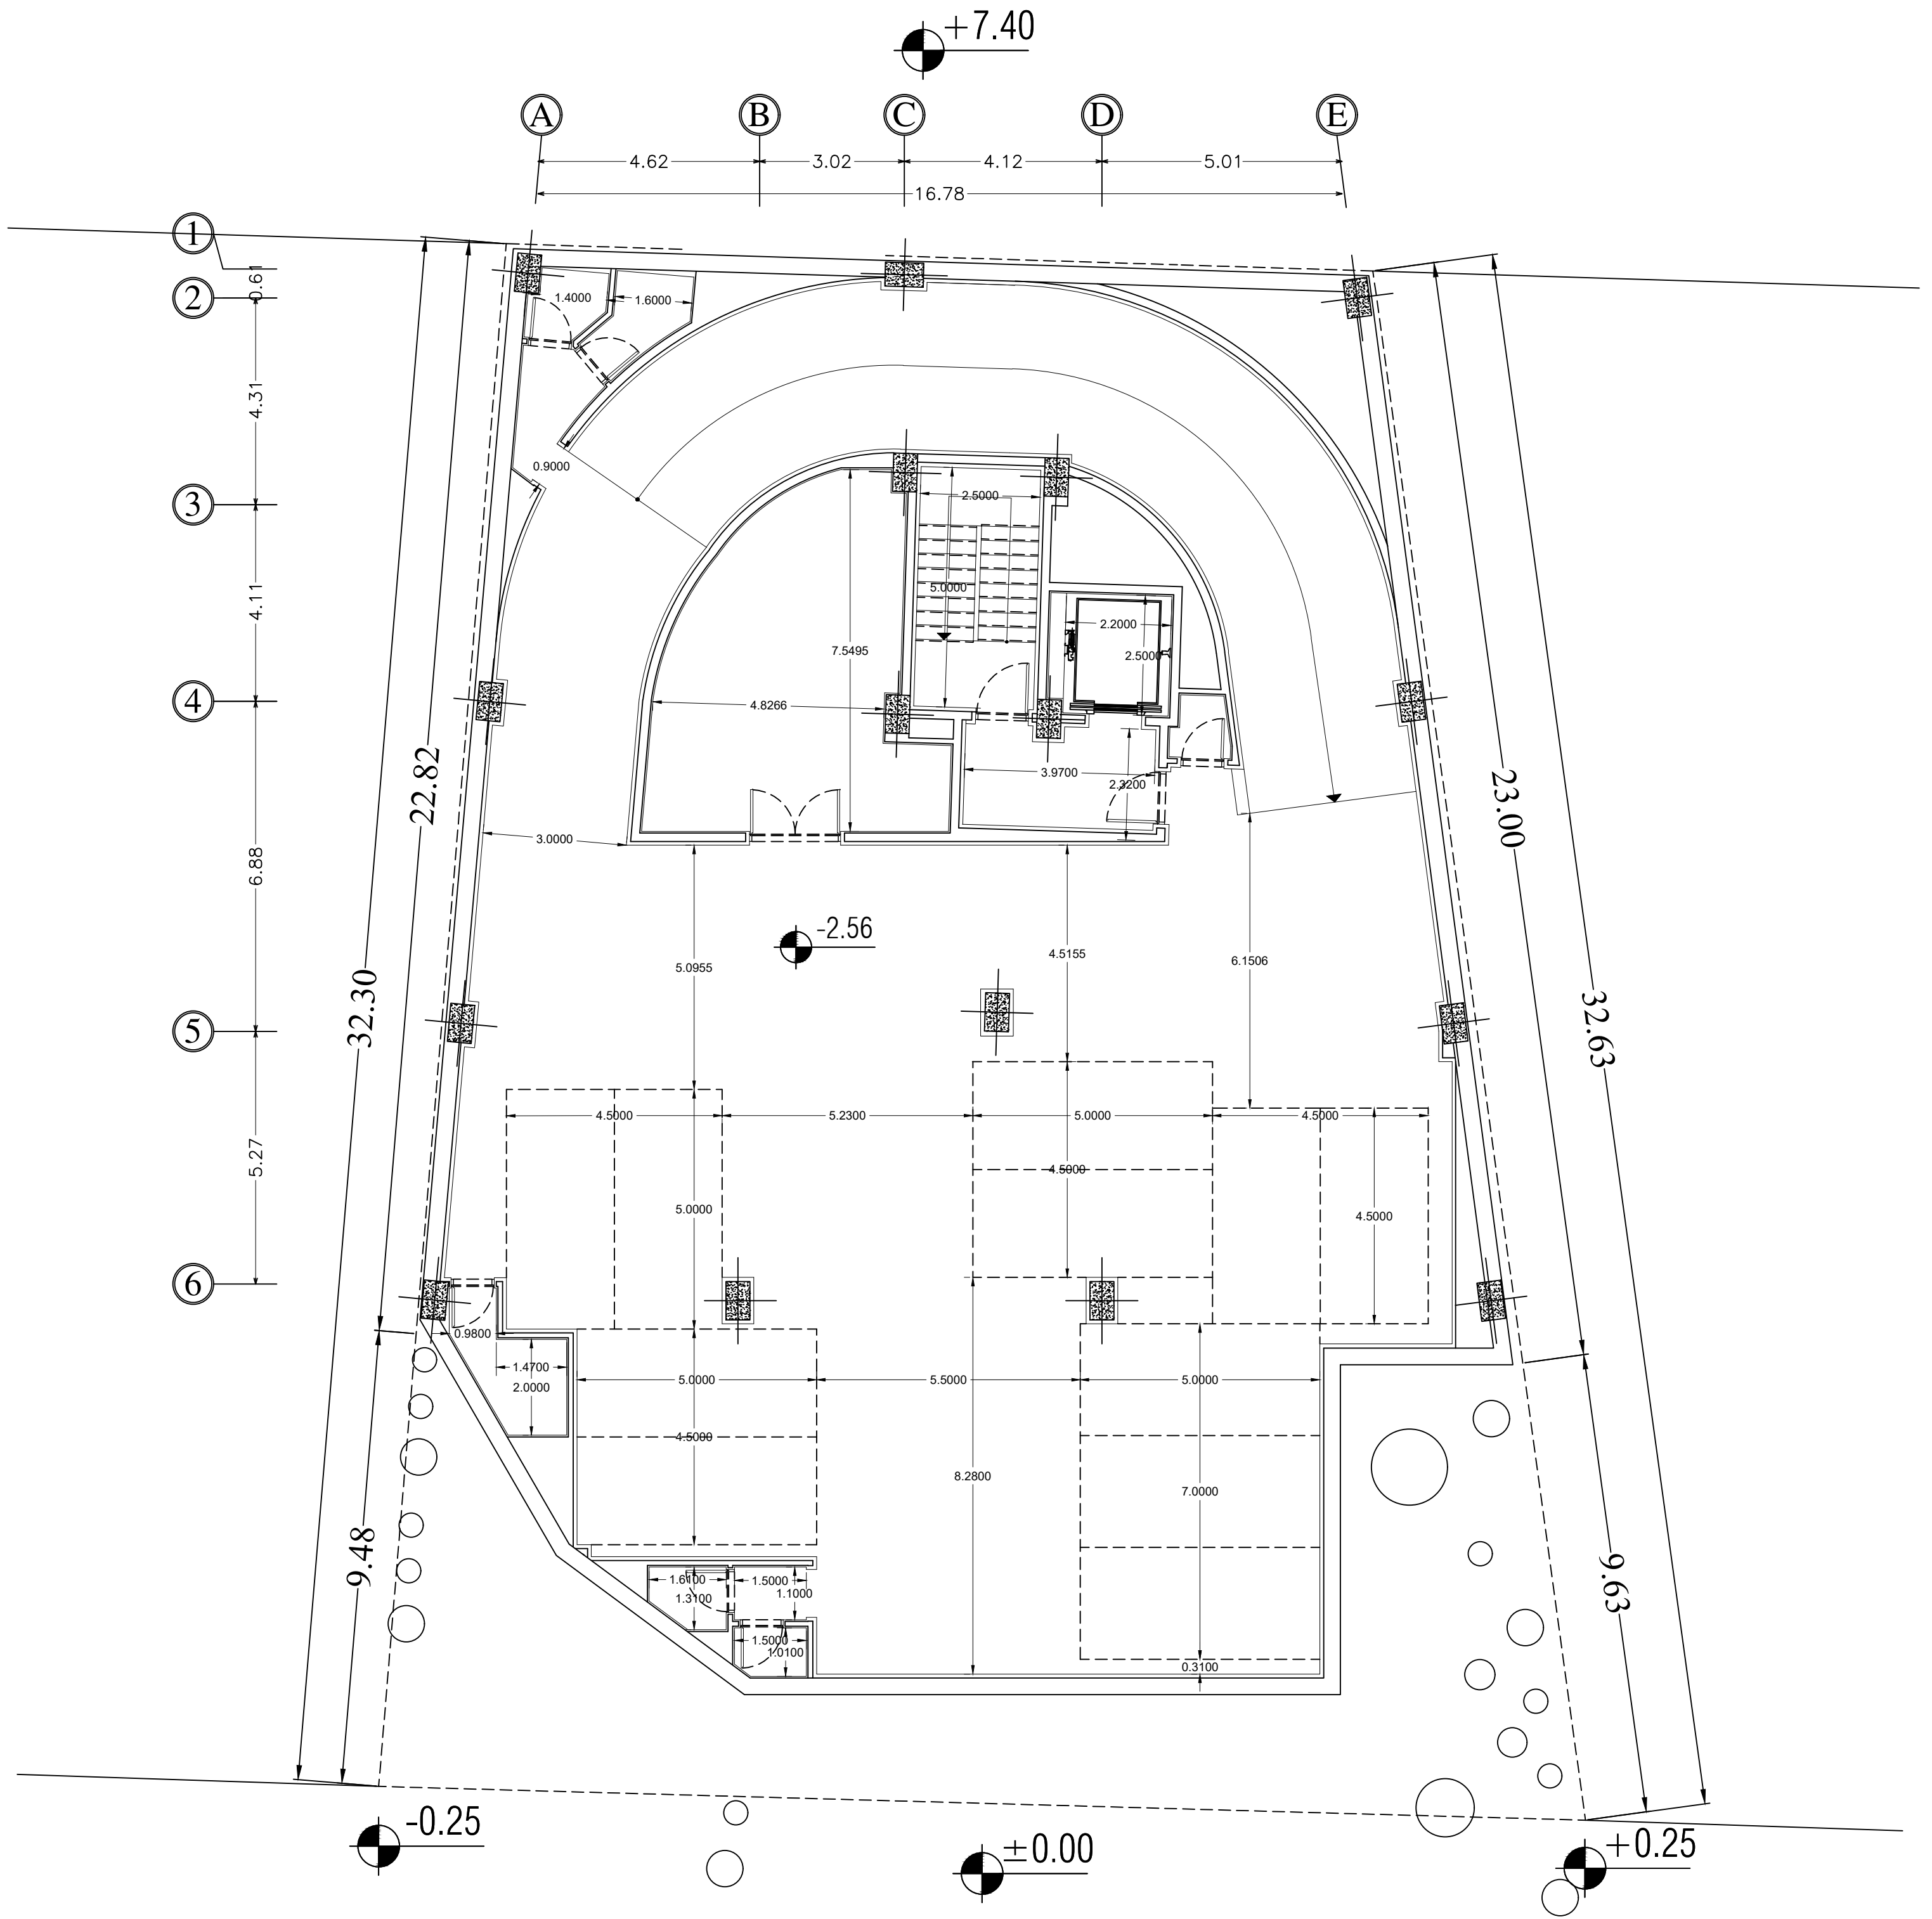
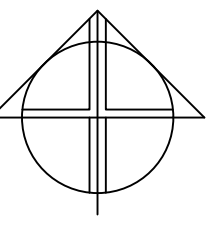


First Basement Dimension Plan



Scale: 1.100

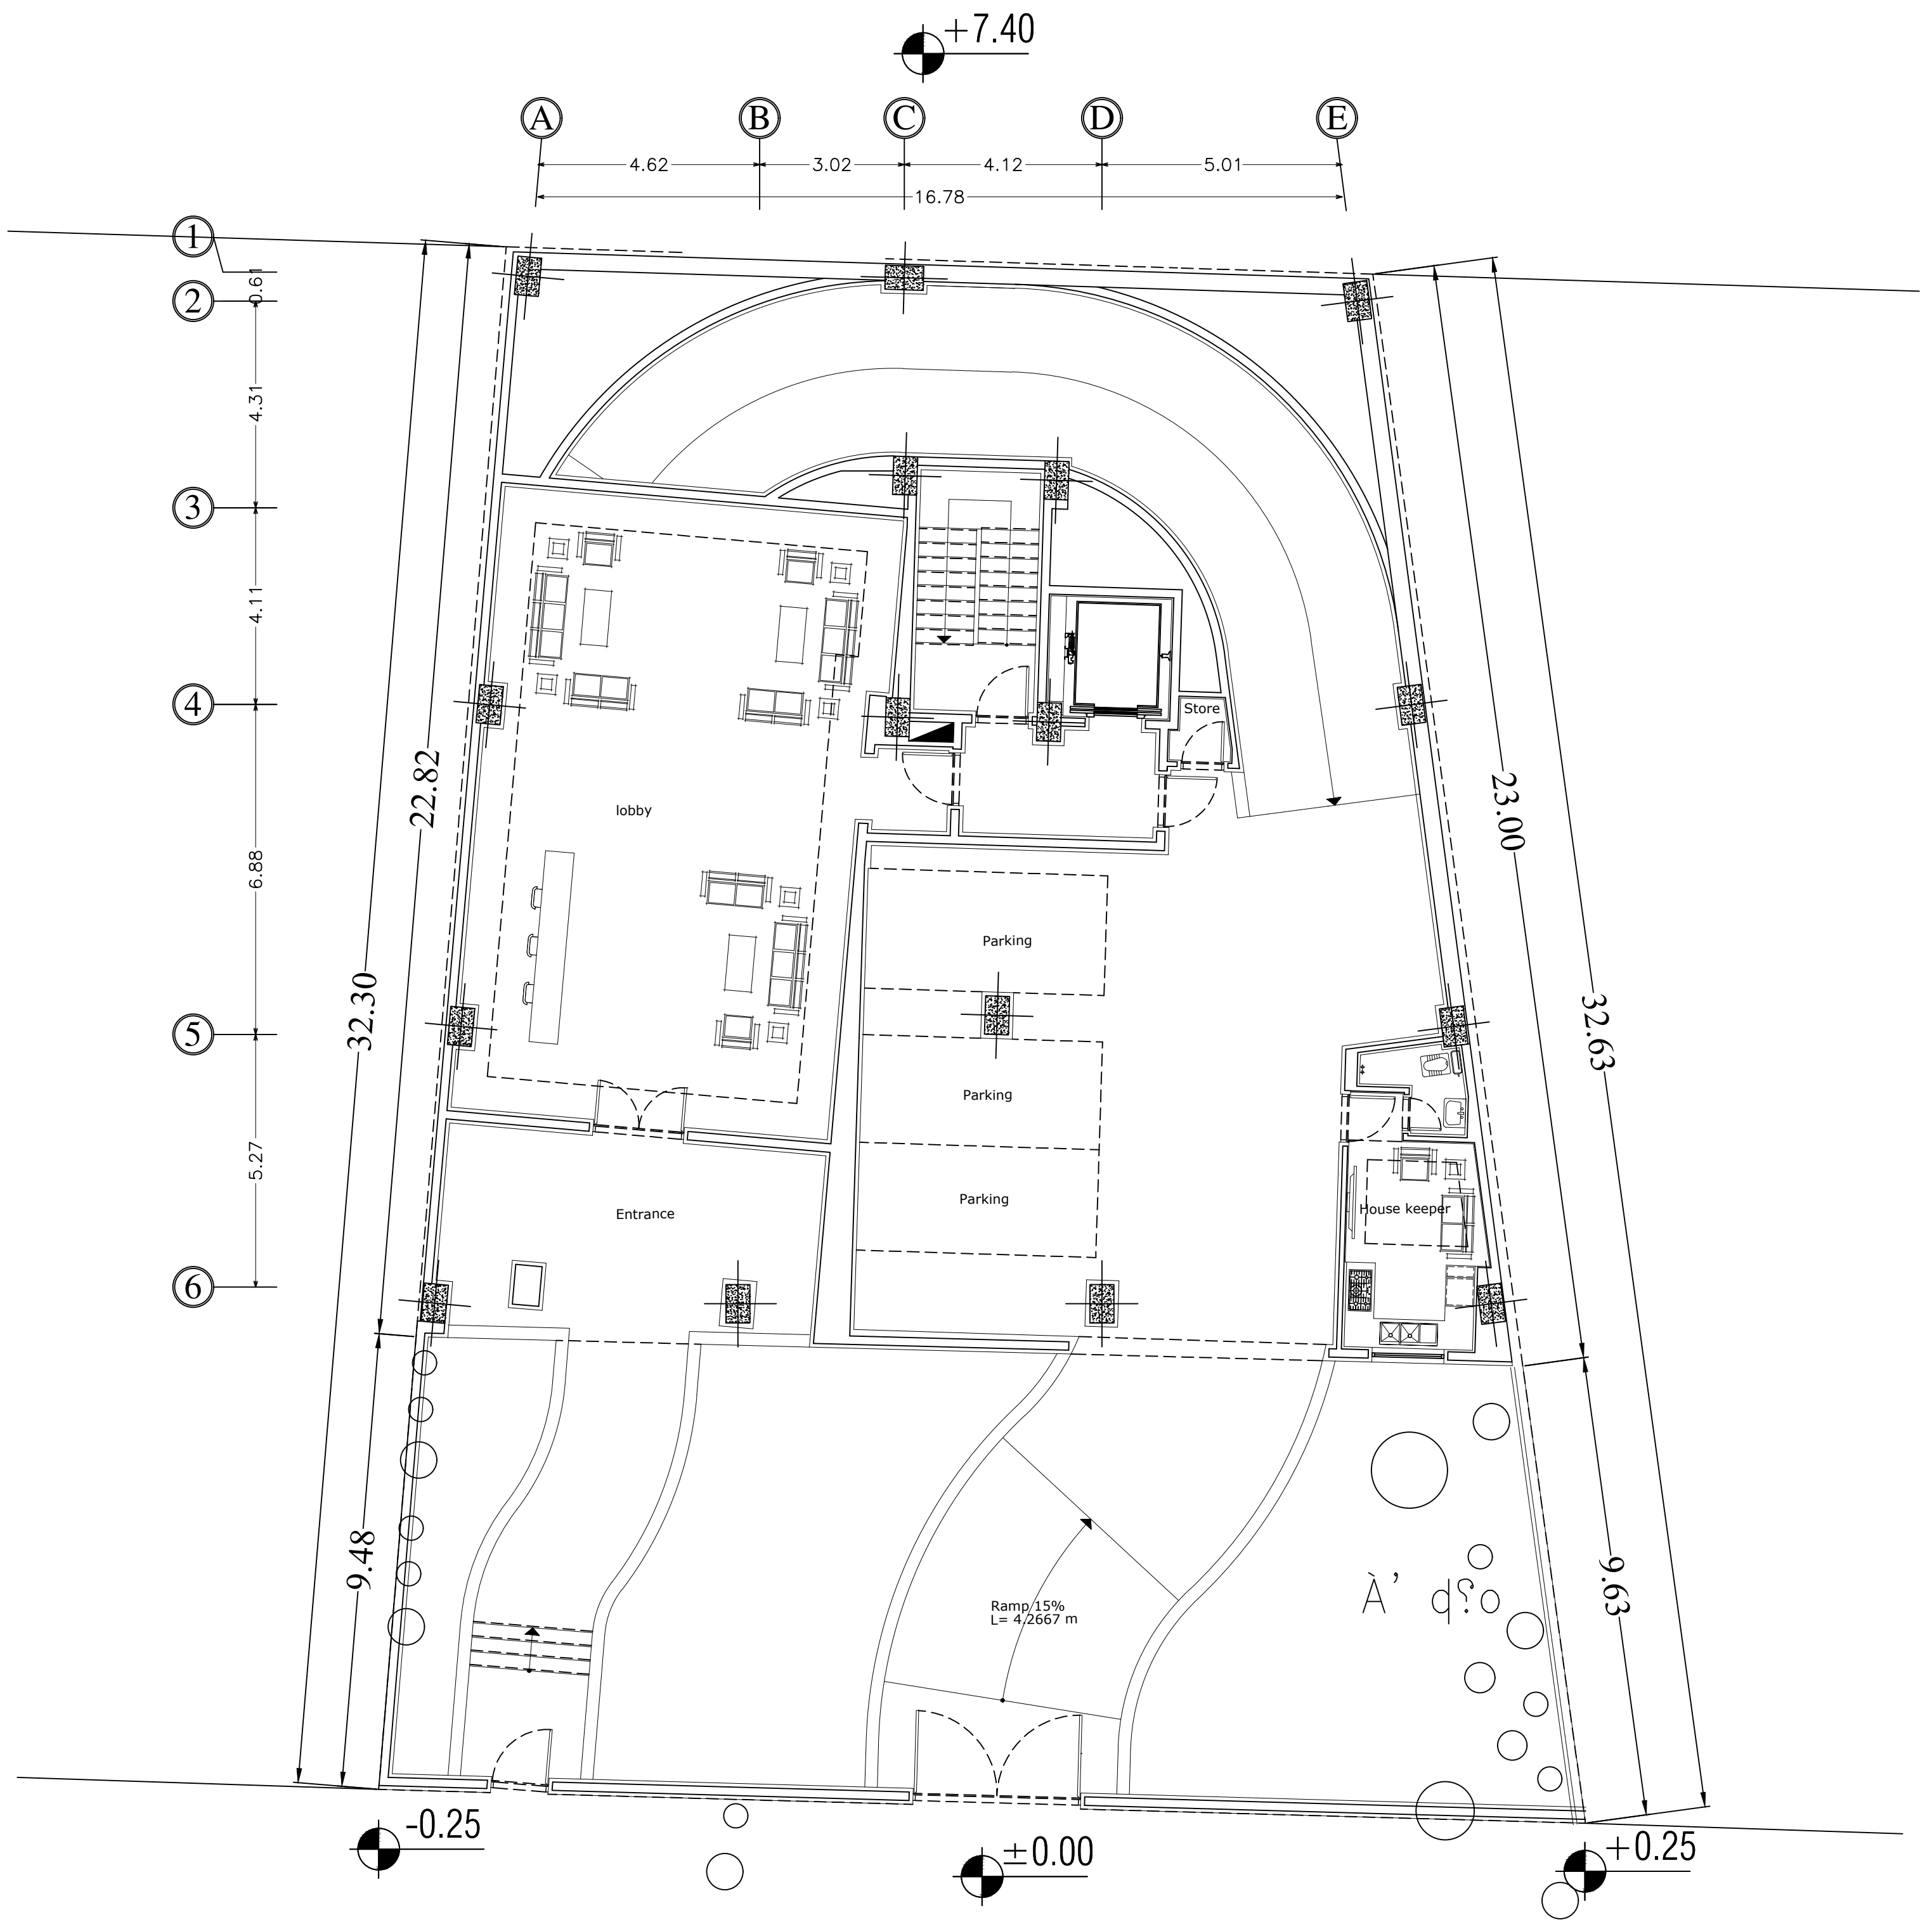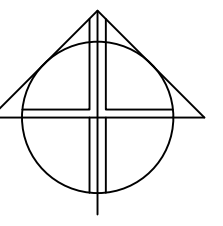

Ground Floor Architecture Plan  
Scale: 1.100

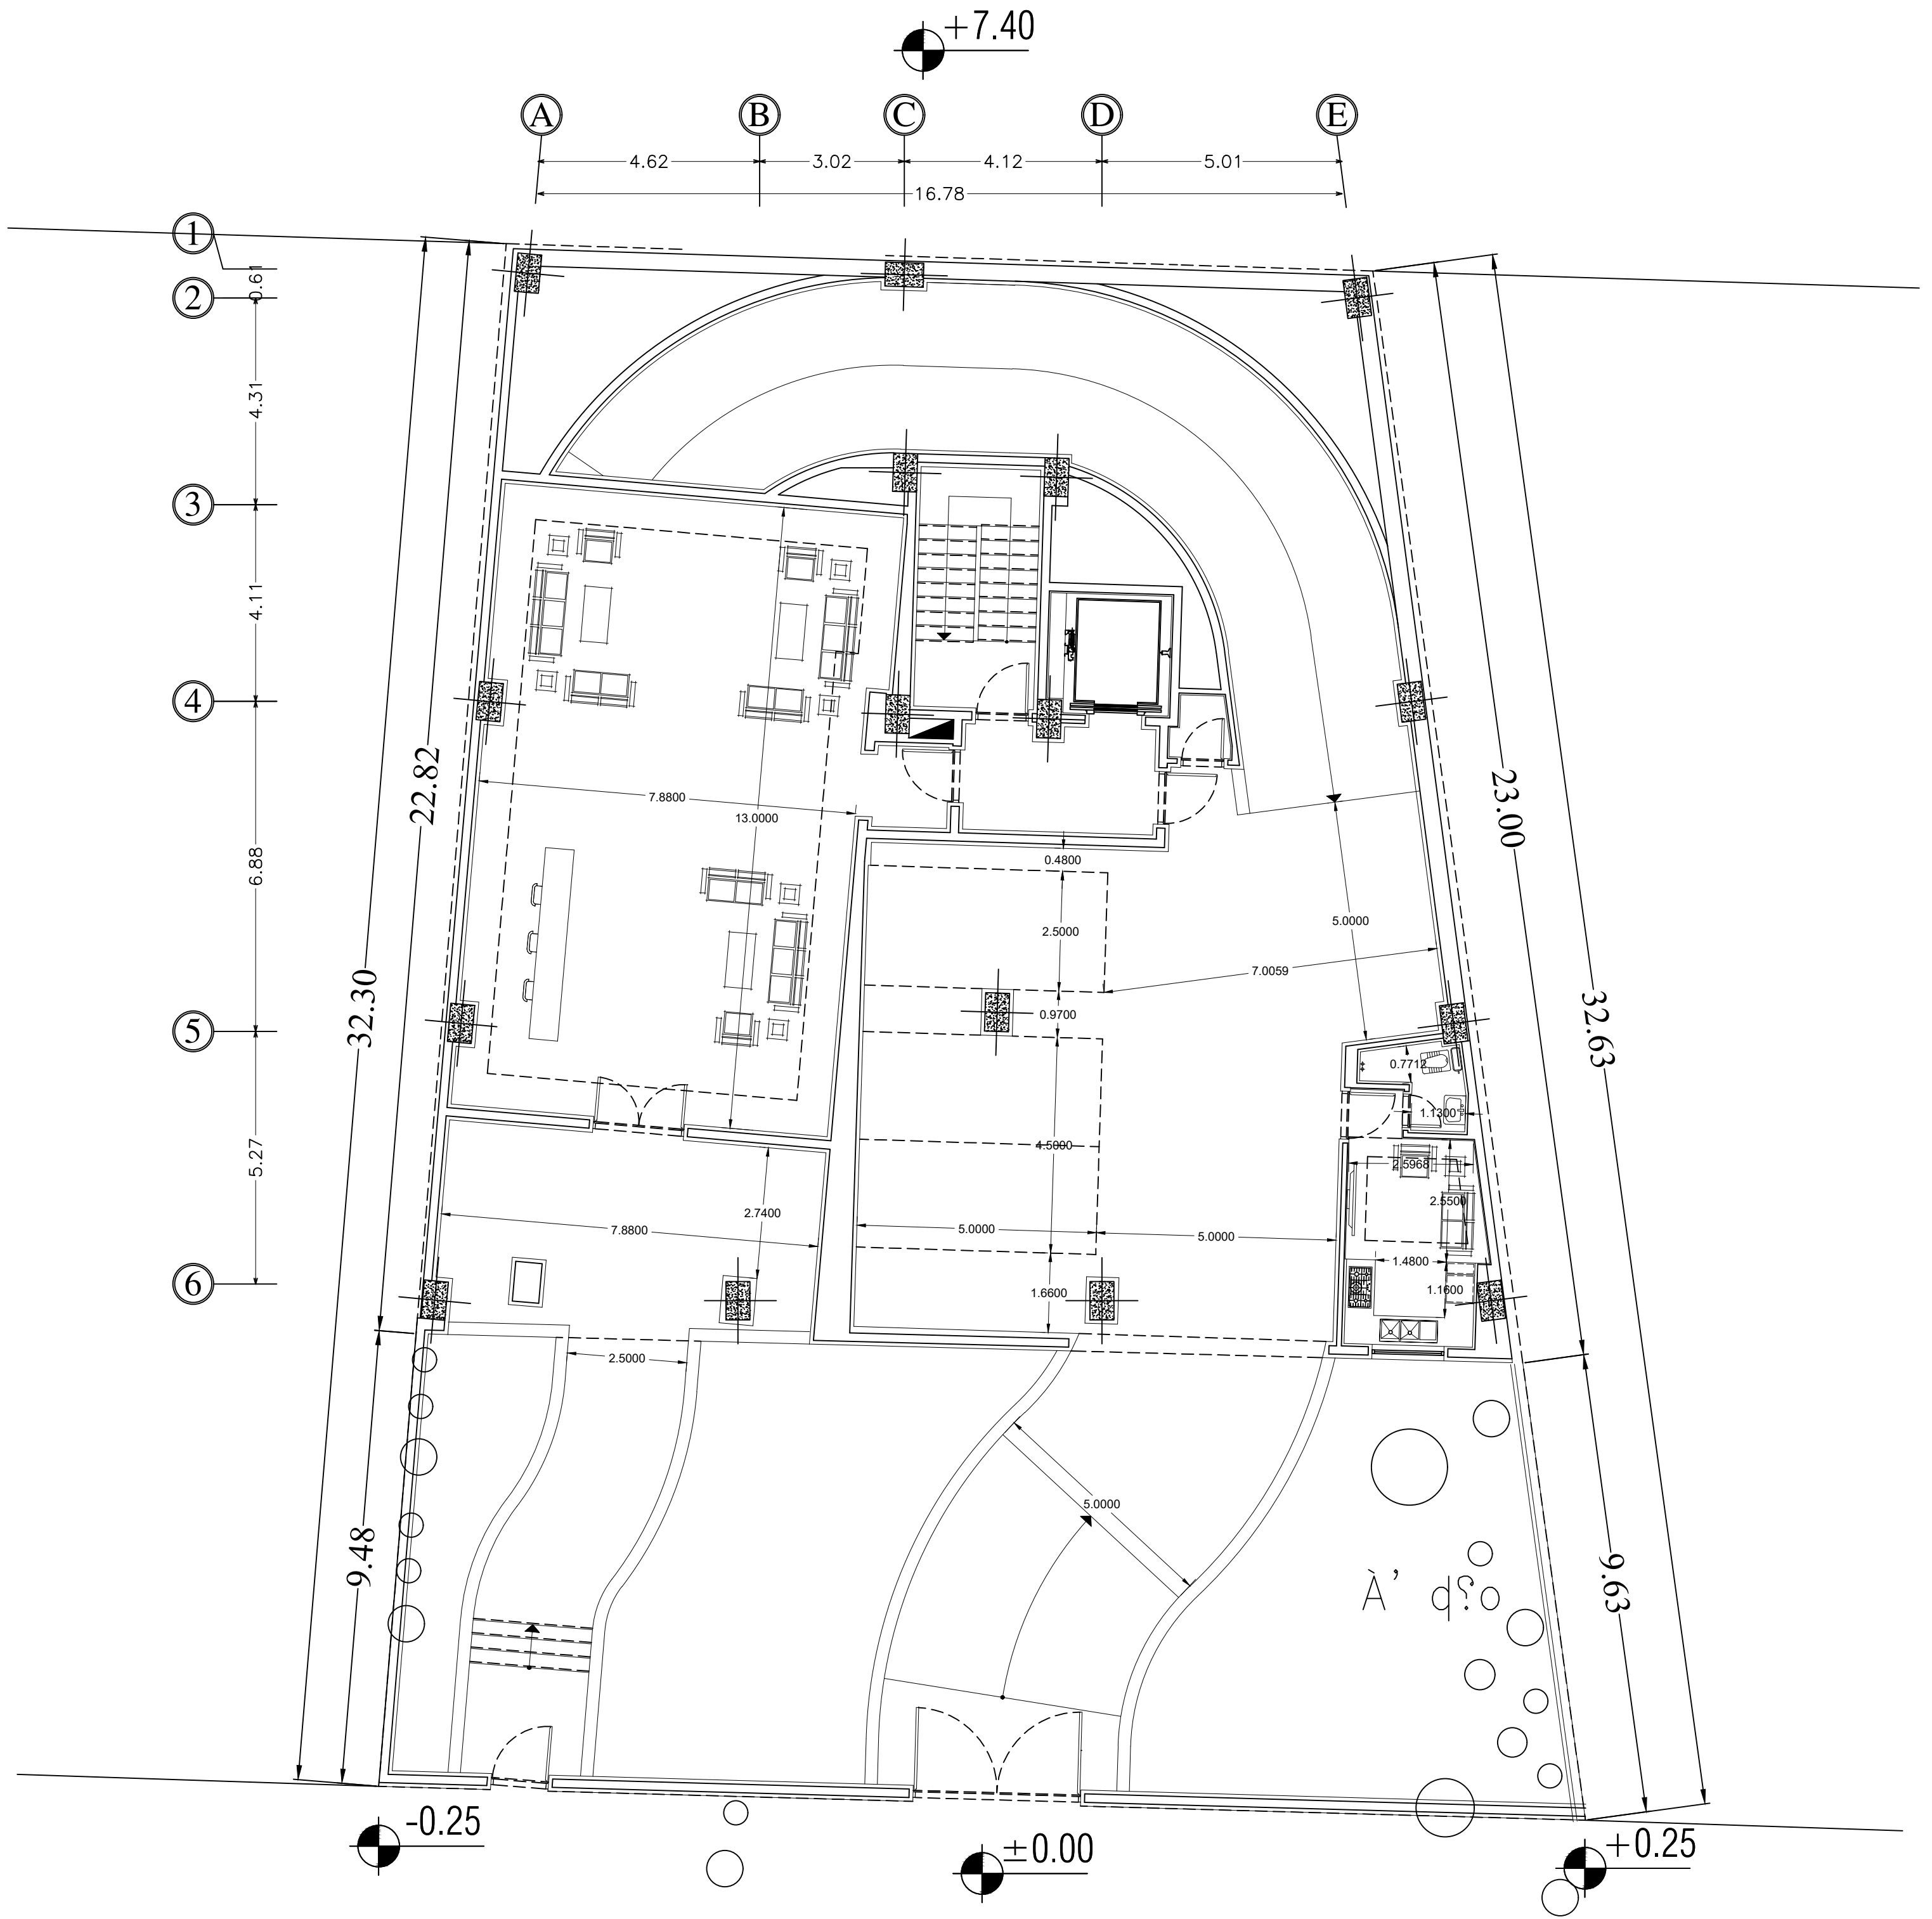
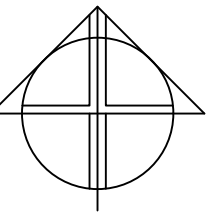


Ground Floor Dimension Plan  
Scale: 1.100

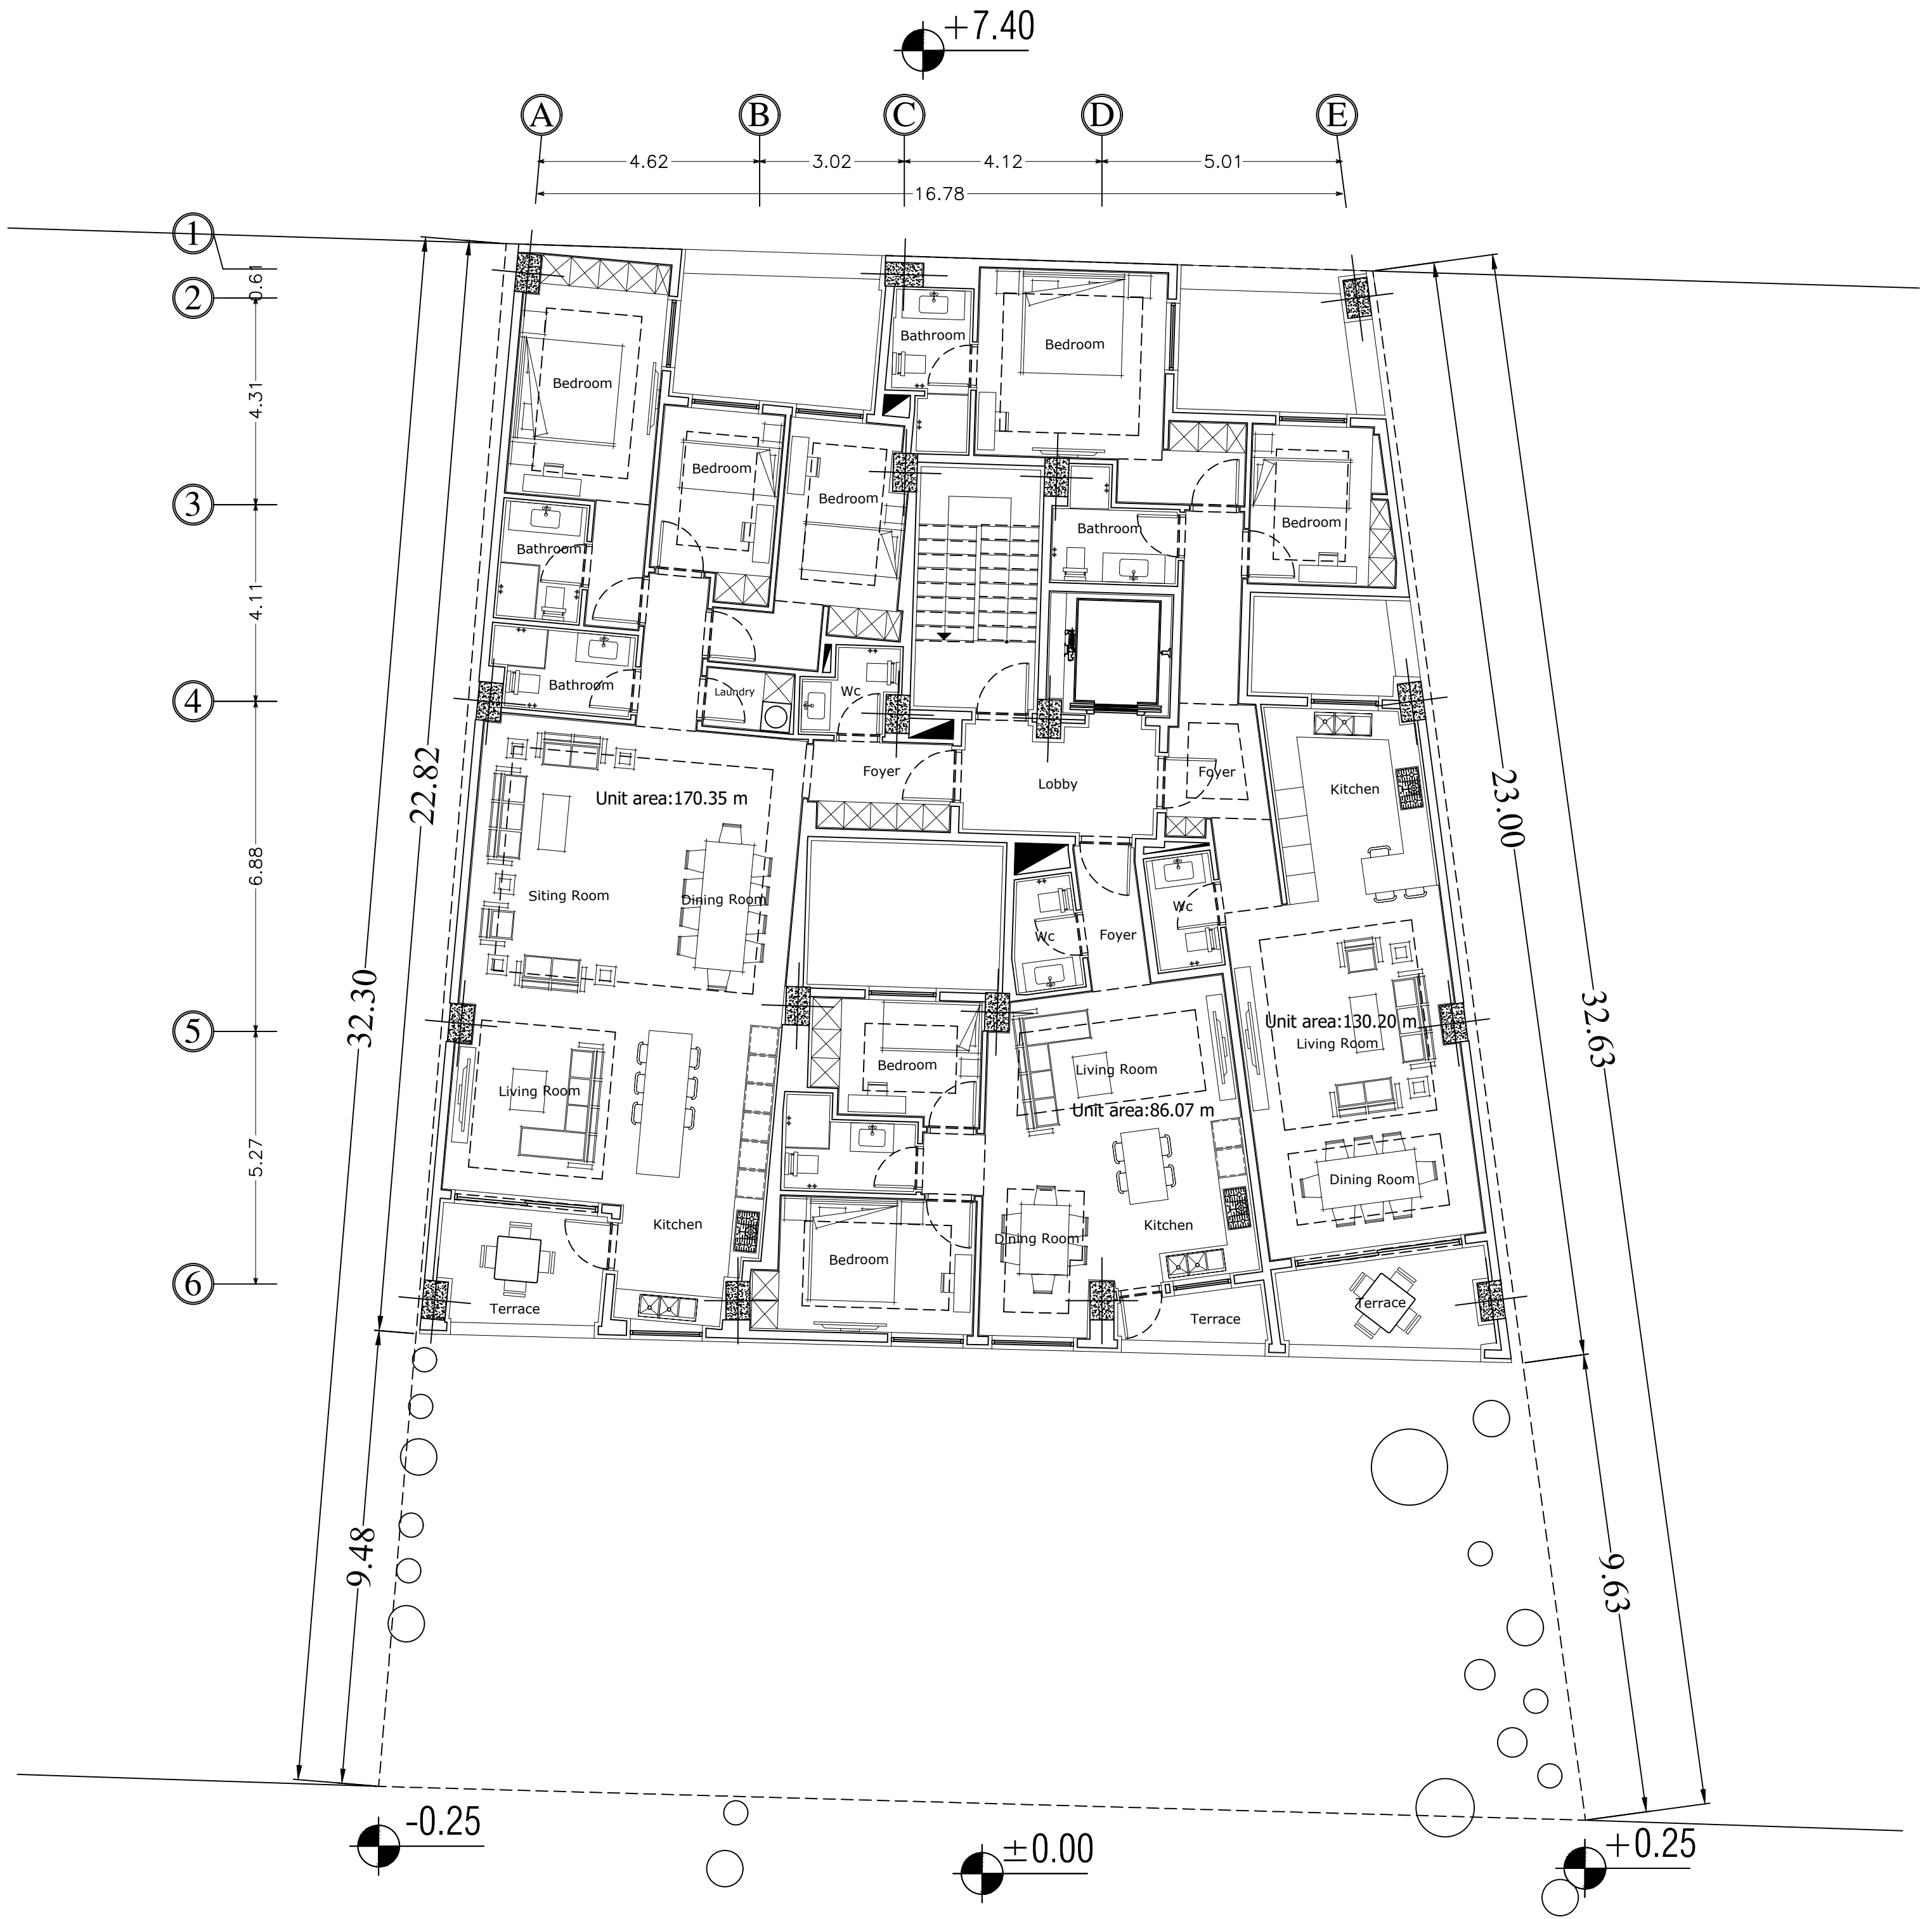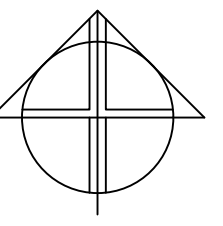

typical Floor Architecture Plan

Scale: 1.100

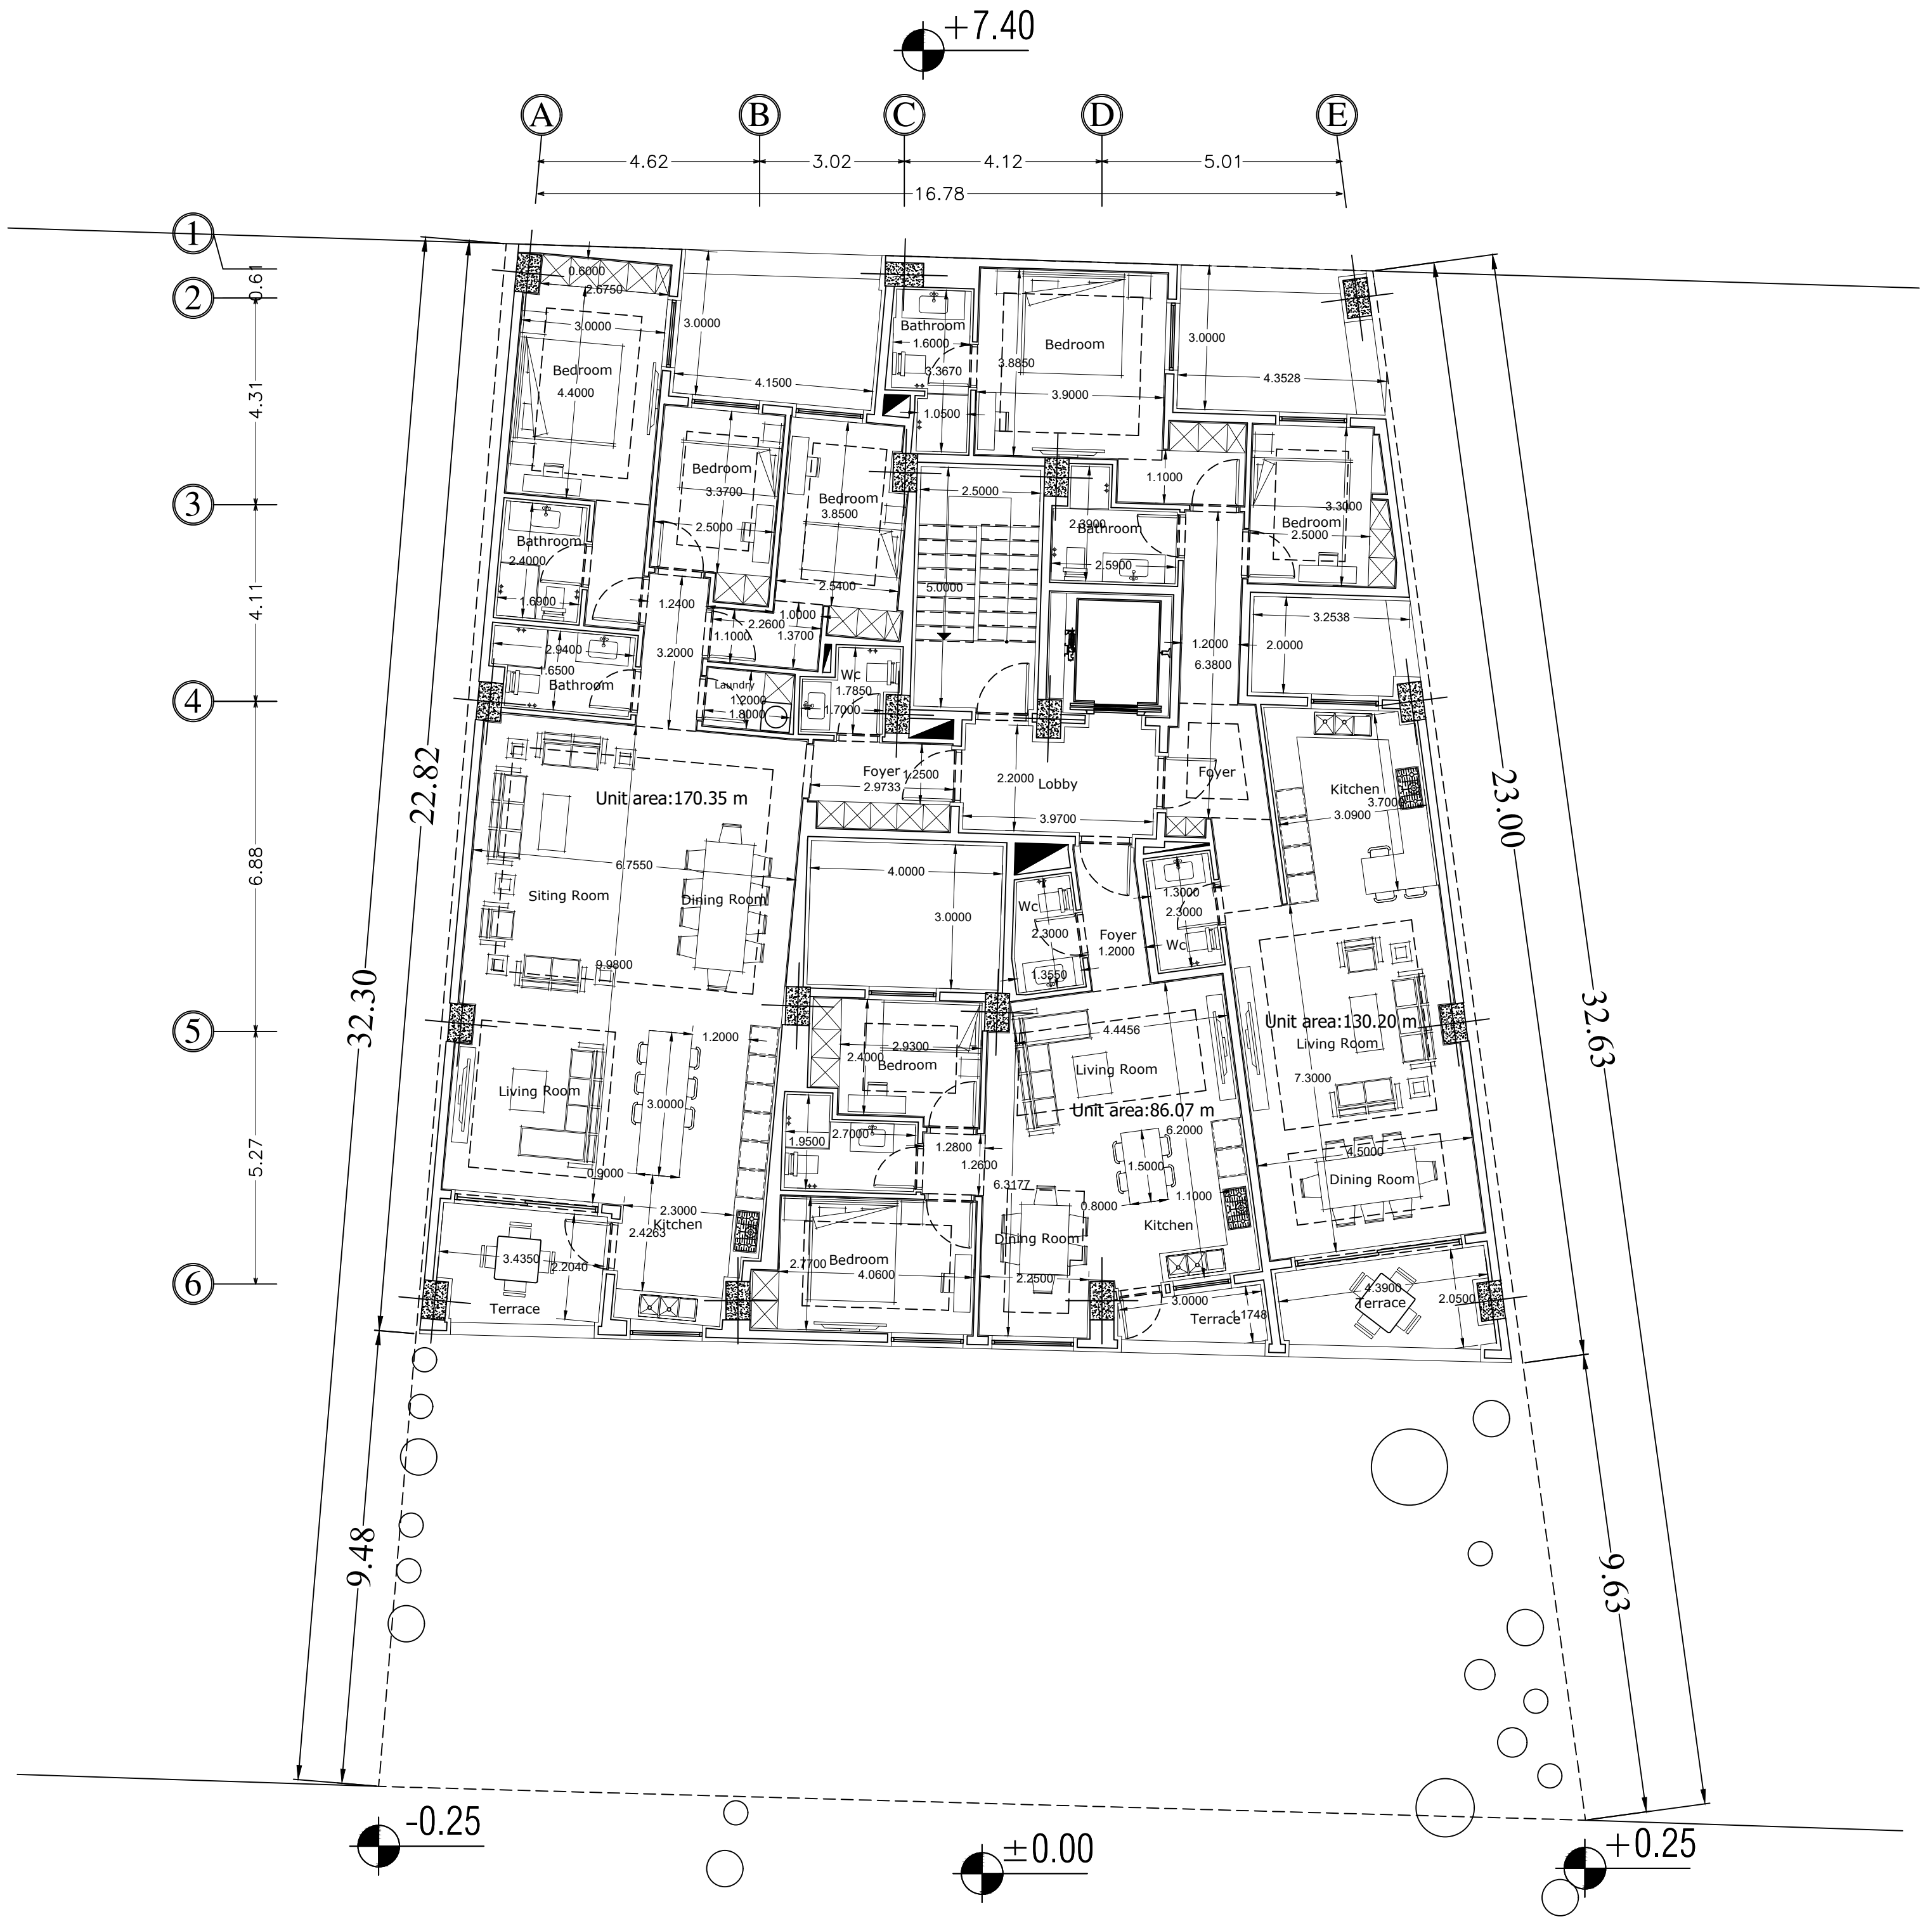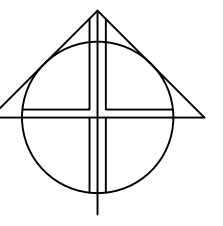

typical Floor Dimension Plan

Scale: 1.100