





Unit A: 155.06 m ²	3 M.Bed	
Unit B: 93.42 m ²	2 M.Bed	
Unit C: 149.47 m ²	3 M.Bed	
Lobby+Stair+Lift: 38.03 m ²		
Total Building area: 435.98 m ²		

Total Parking: 32 (Annoying Parking=13)

Plan First to Sixth Floors

S Floor= 435.98 m²

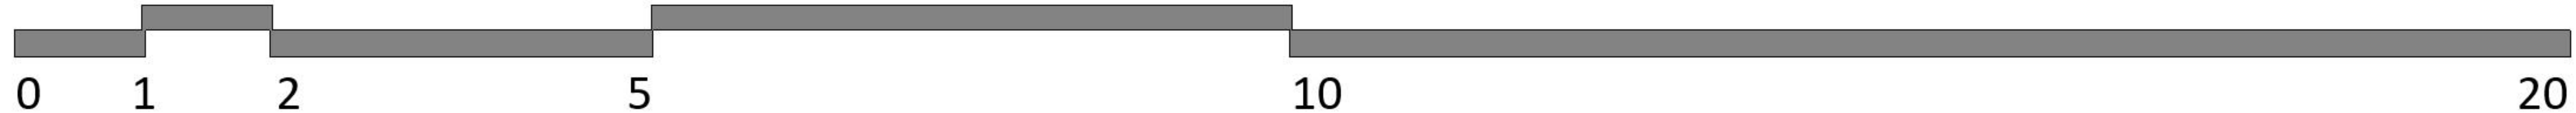


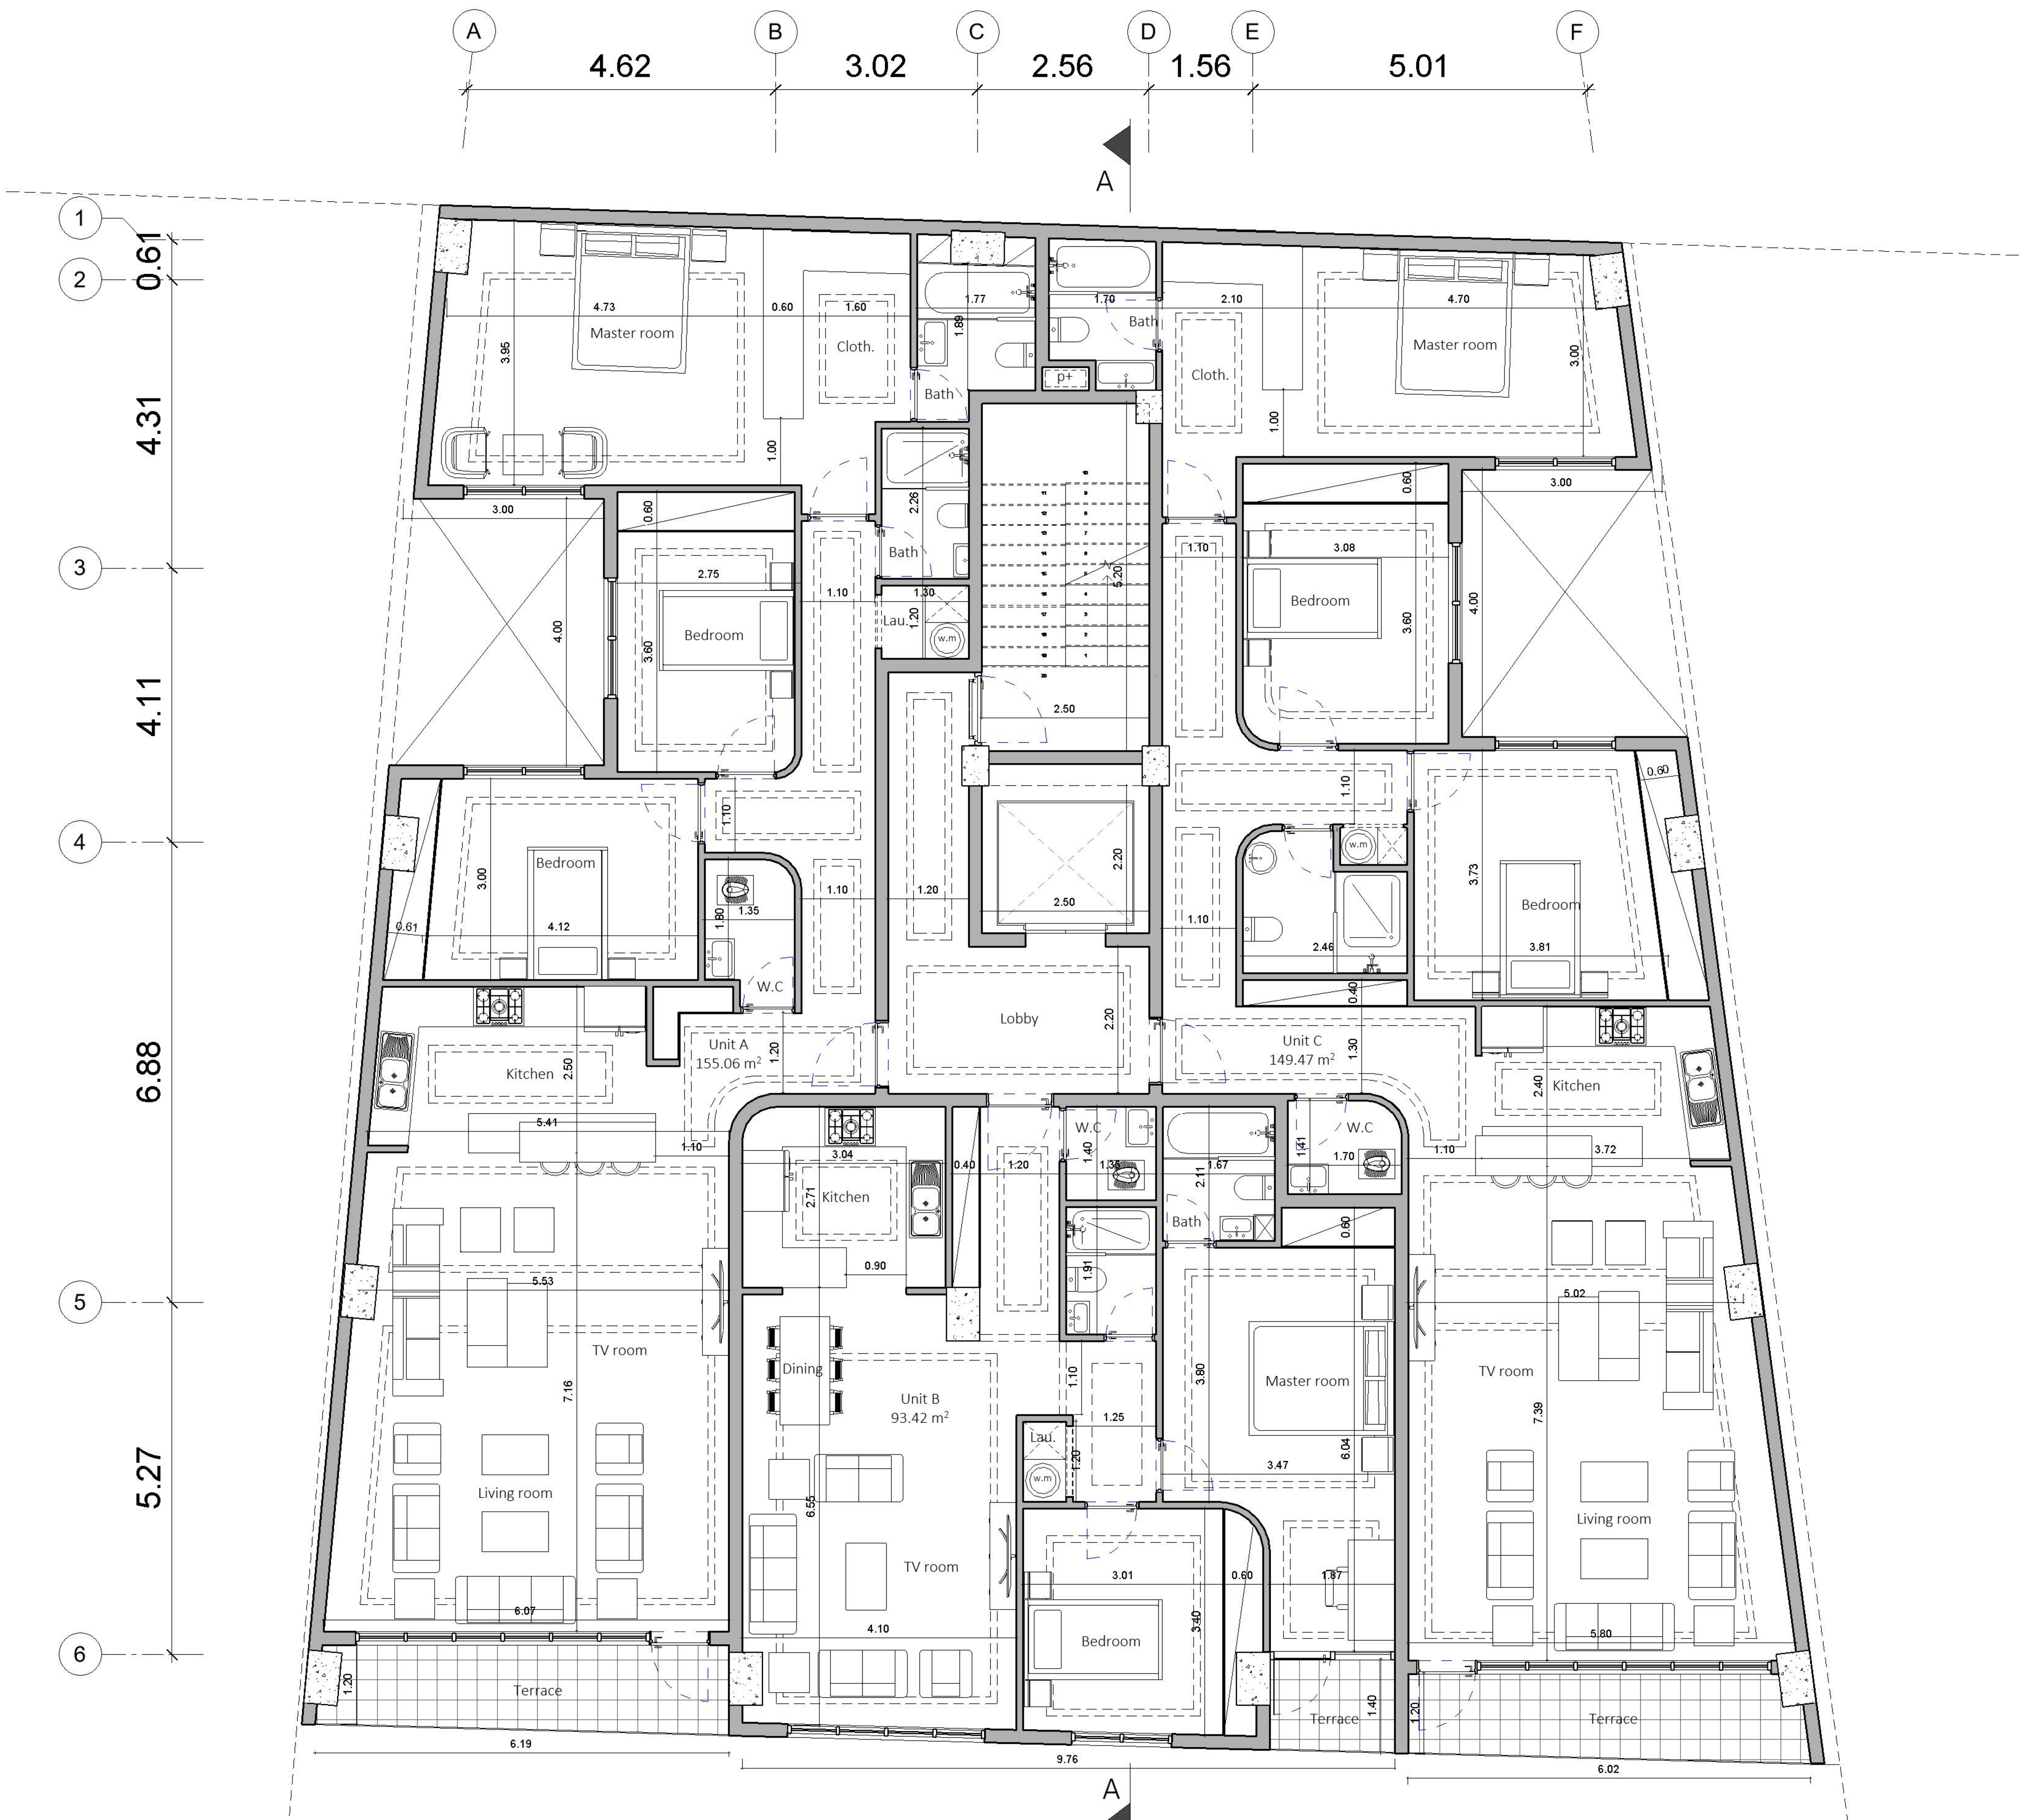



Unit A: 155.06 m ²	3 M.Bed	
Unit B: 93.42 m ²	2 M.Bed	
Unit C: 149.47 m ²	3 M.Bed	
Lobby+Stair+Lift: 38.03 m ²		
Total Building area: 435.98 m ²		

Total Parking: 32 (Annoying Parking=13)

Plan First to Sixth Floors



S Floor= 435.98 m²

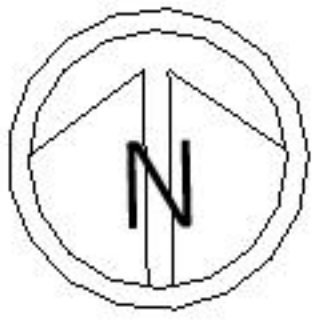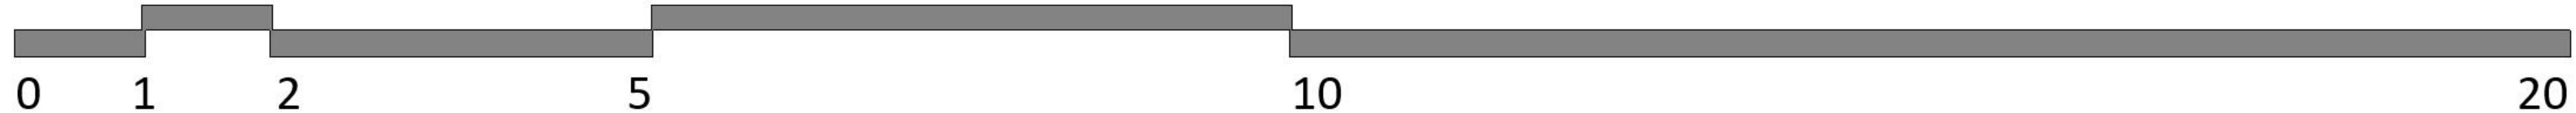

 

Ground Floor Plan



Parking = 12 (Annoying Parking=5)

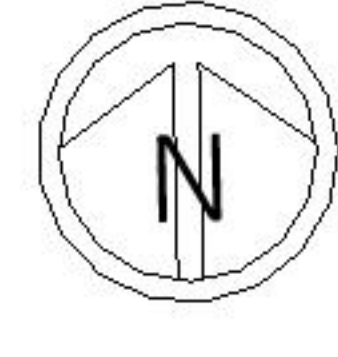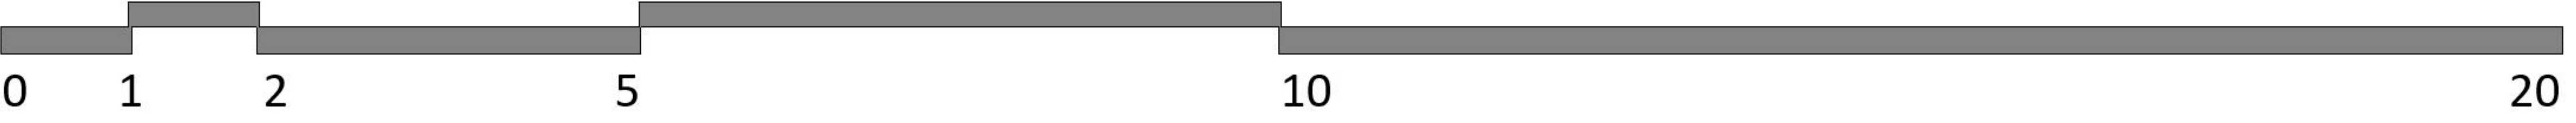



First Basement Floor Plan



Parking = 11 (Annoying Parking=5)

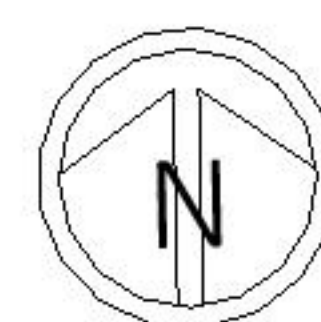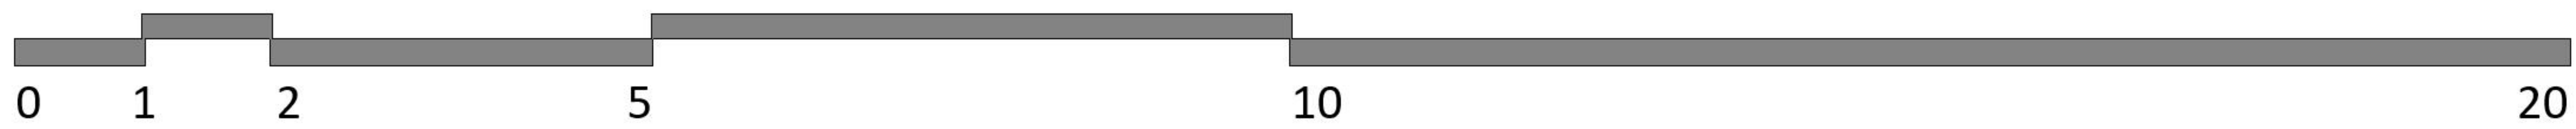



First Basement Floor Plan

Parking = 11 (Annoying Parking=5)

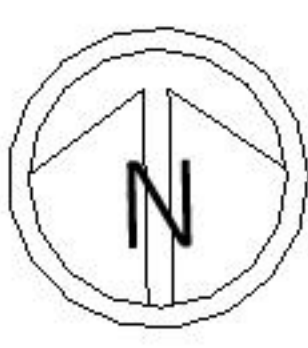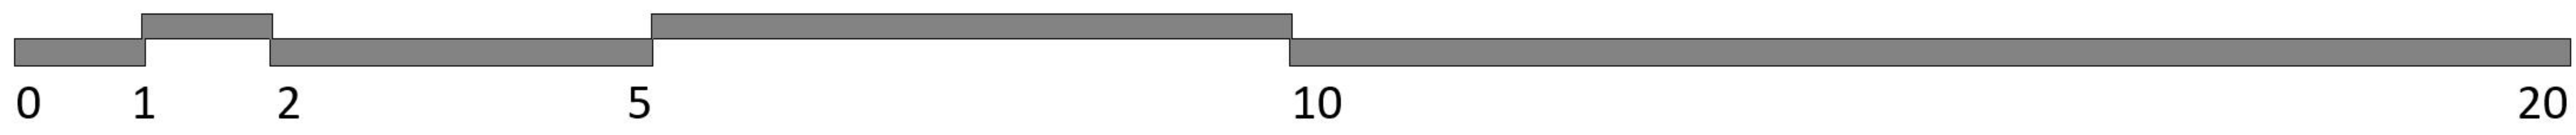

-0.25

-2.56

-2.44

به سمت پارکینگ منفی دو

ورودی پارکینگ منفی یک

L= 16.40m
slop %15

سرایداری
S=33.65m²

23

13

15

17

14

16

18

19

21

20

22

4.62

3.02

2.56

1.56

5.01

4.31

4.11

6.88

5.27

A

A

1

2

3

4

5

6

A

B

C

D

E

F

storage

storage

Lobby

-2.56

-2.44

-0.25

به سمت پارکینگ منفی دو

ورودی پارکینگ منفی یک

L= 16.40m
slop %15

سرایداری
S=33.65m²

23

13

15

17

14

16

18

19

21

20

22

4.62

3.02

2.56

1.56

5.01

4.31

4.11

6.88

5.27

A

A

1

2

3

4

5

6

A

B

C

D


E

F

storage



storage


Lobby

 

Second Basement Floor Plan

Parking = 9 (Annoying Parking=3)

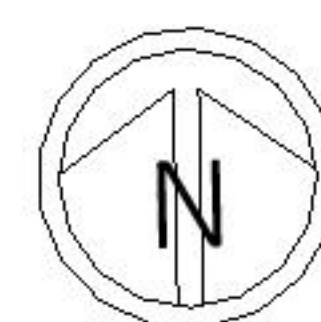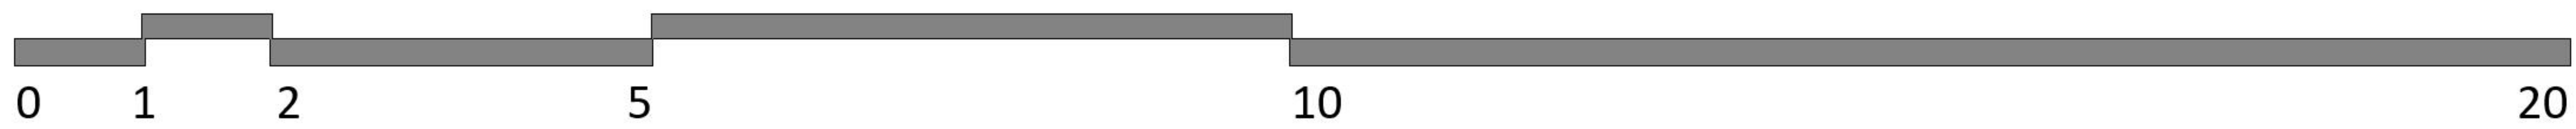

 

Section A-A

