
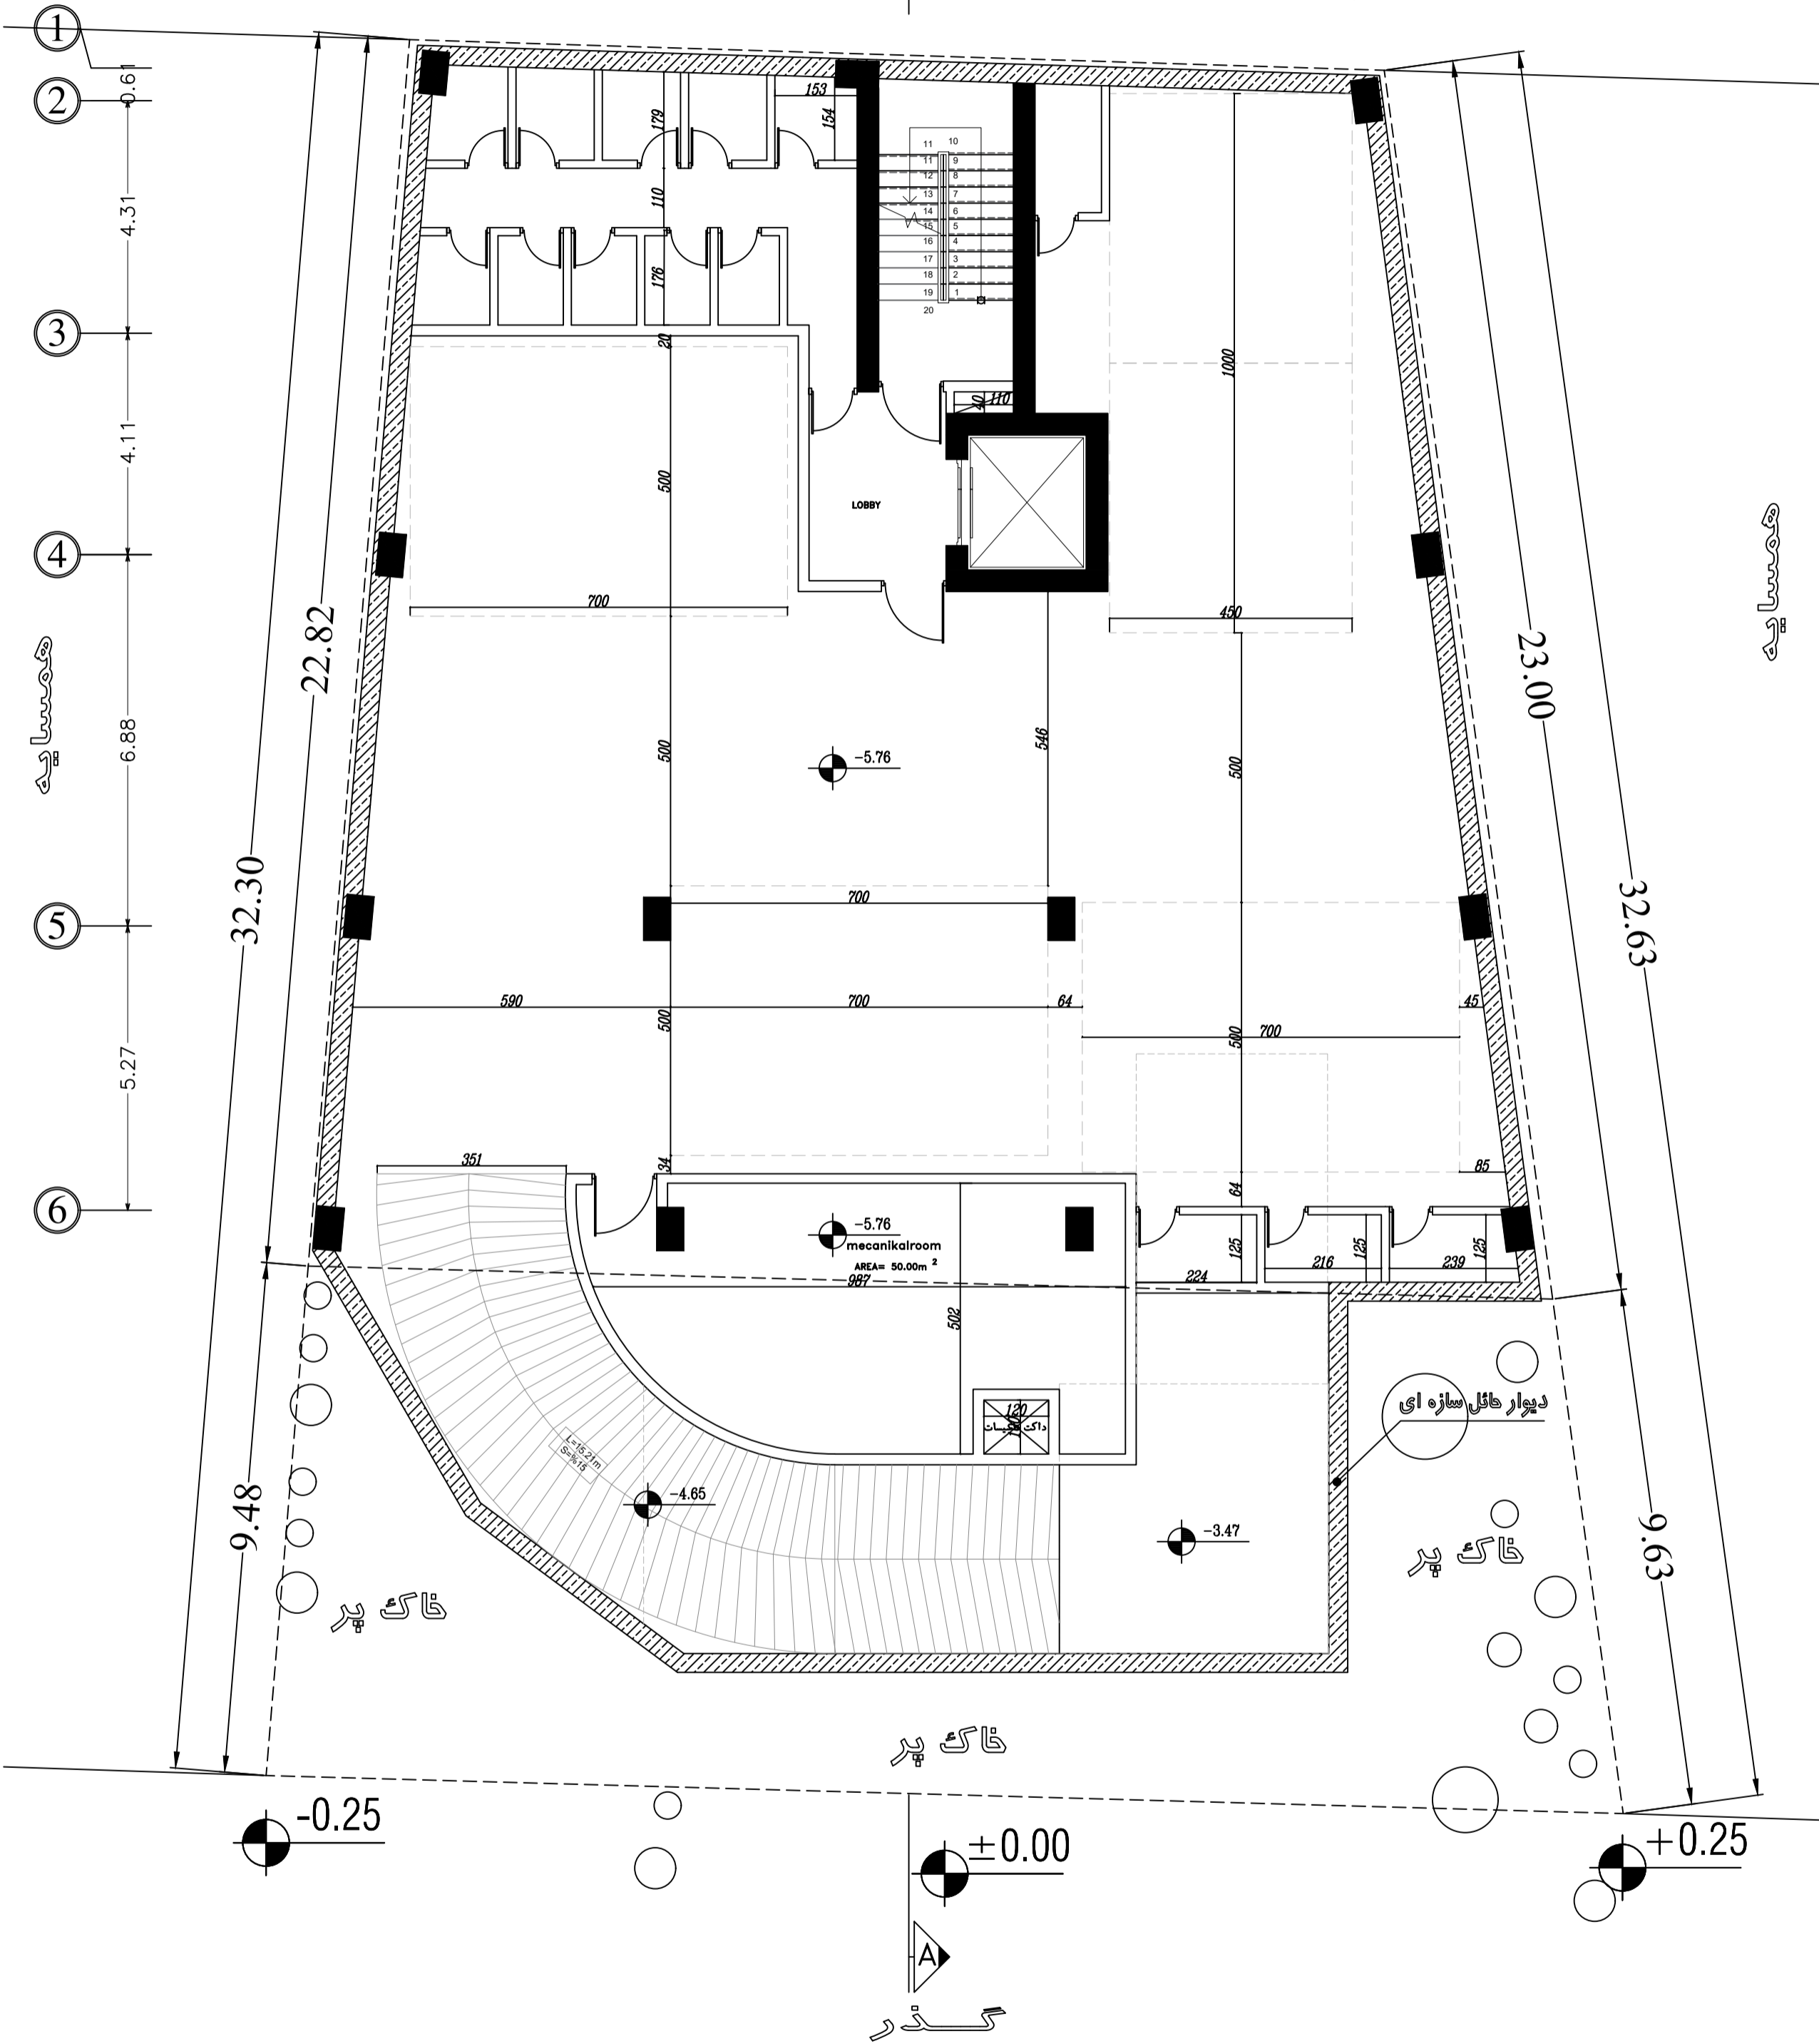


همسایه

+7.40

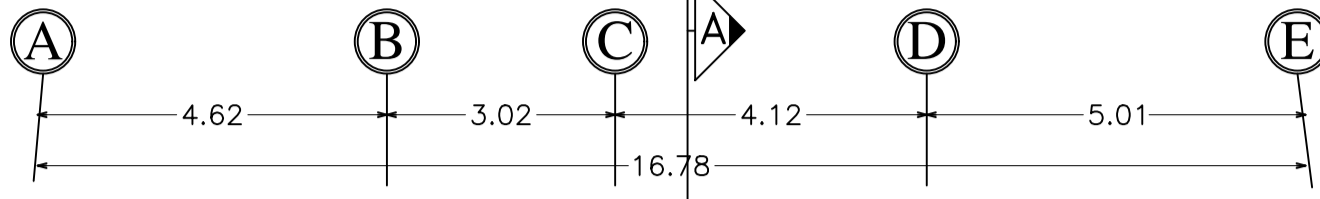

همسایه

Title:	2TH BASEMENT PLAN
Code:	
File No:	
No:	6 OF 9
Scale:	1/100