

TARH 2 TARH COMPETITION


Fanakhosro Residential Complex

SUBJECT


Plan Design

Floor Plans


Plans | Floor -2

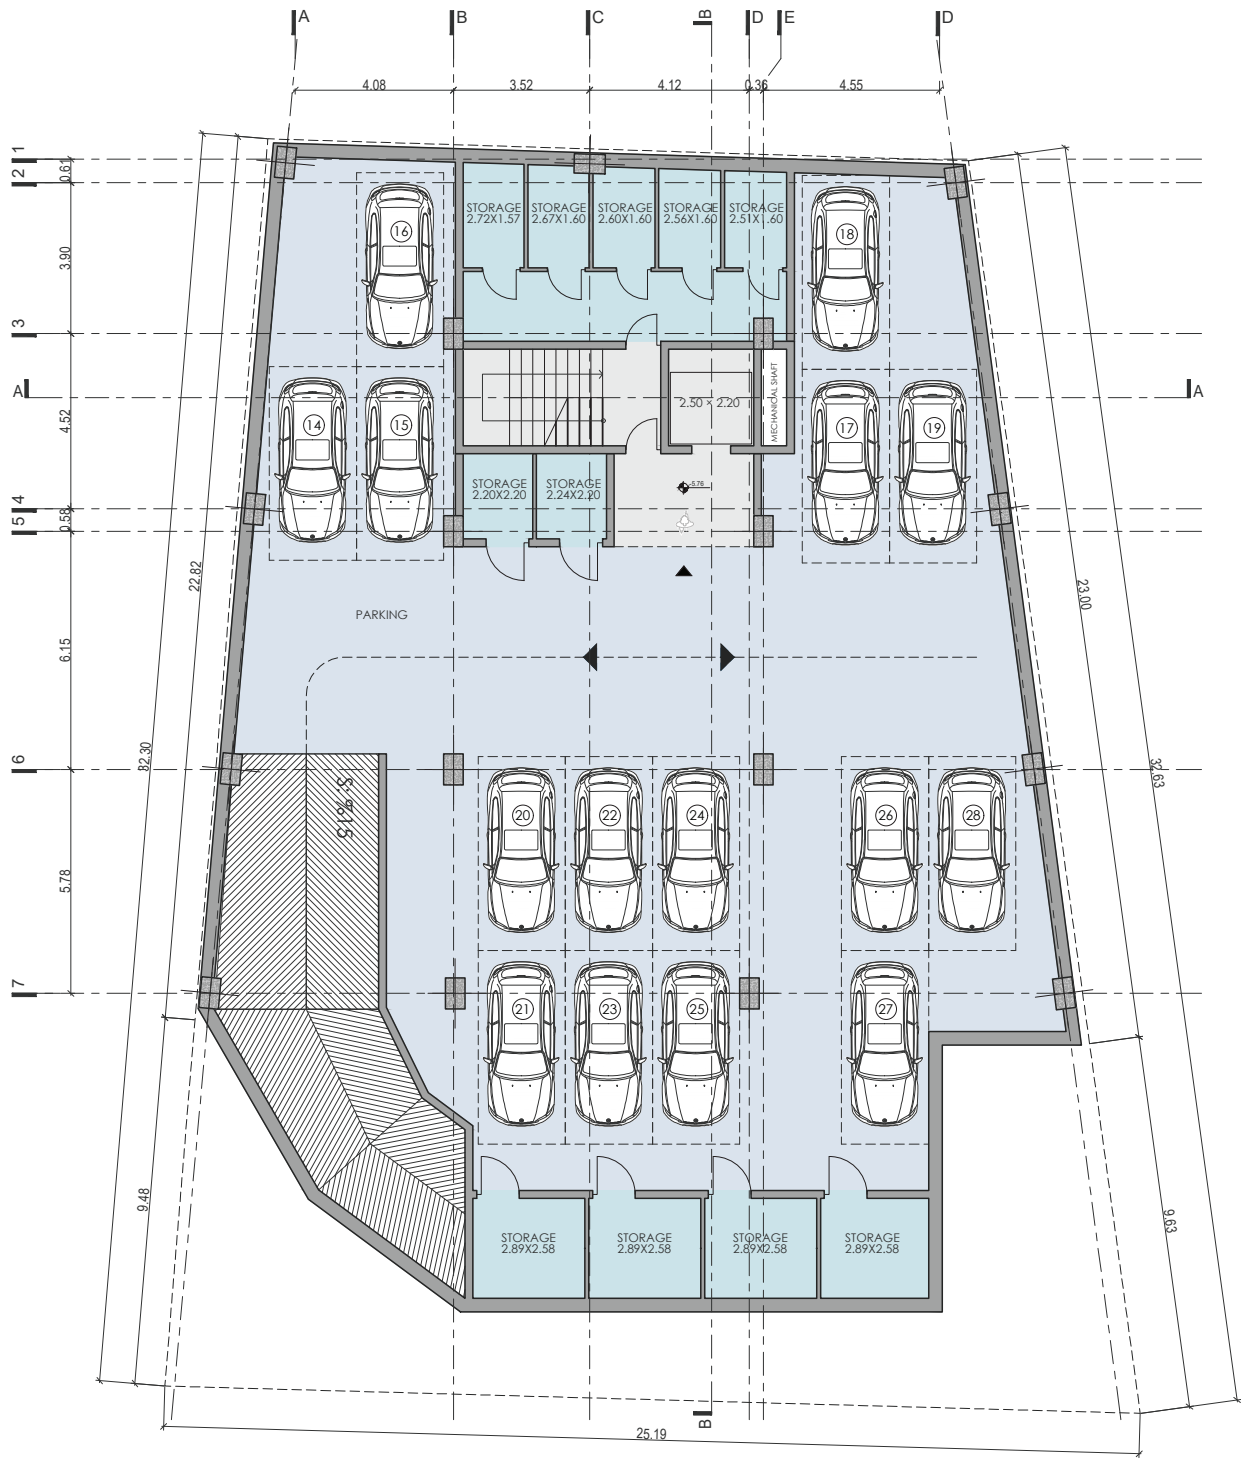


Plans | Floor -1

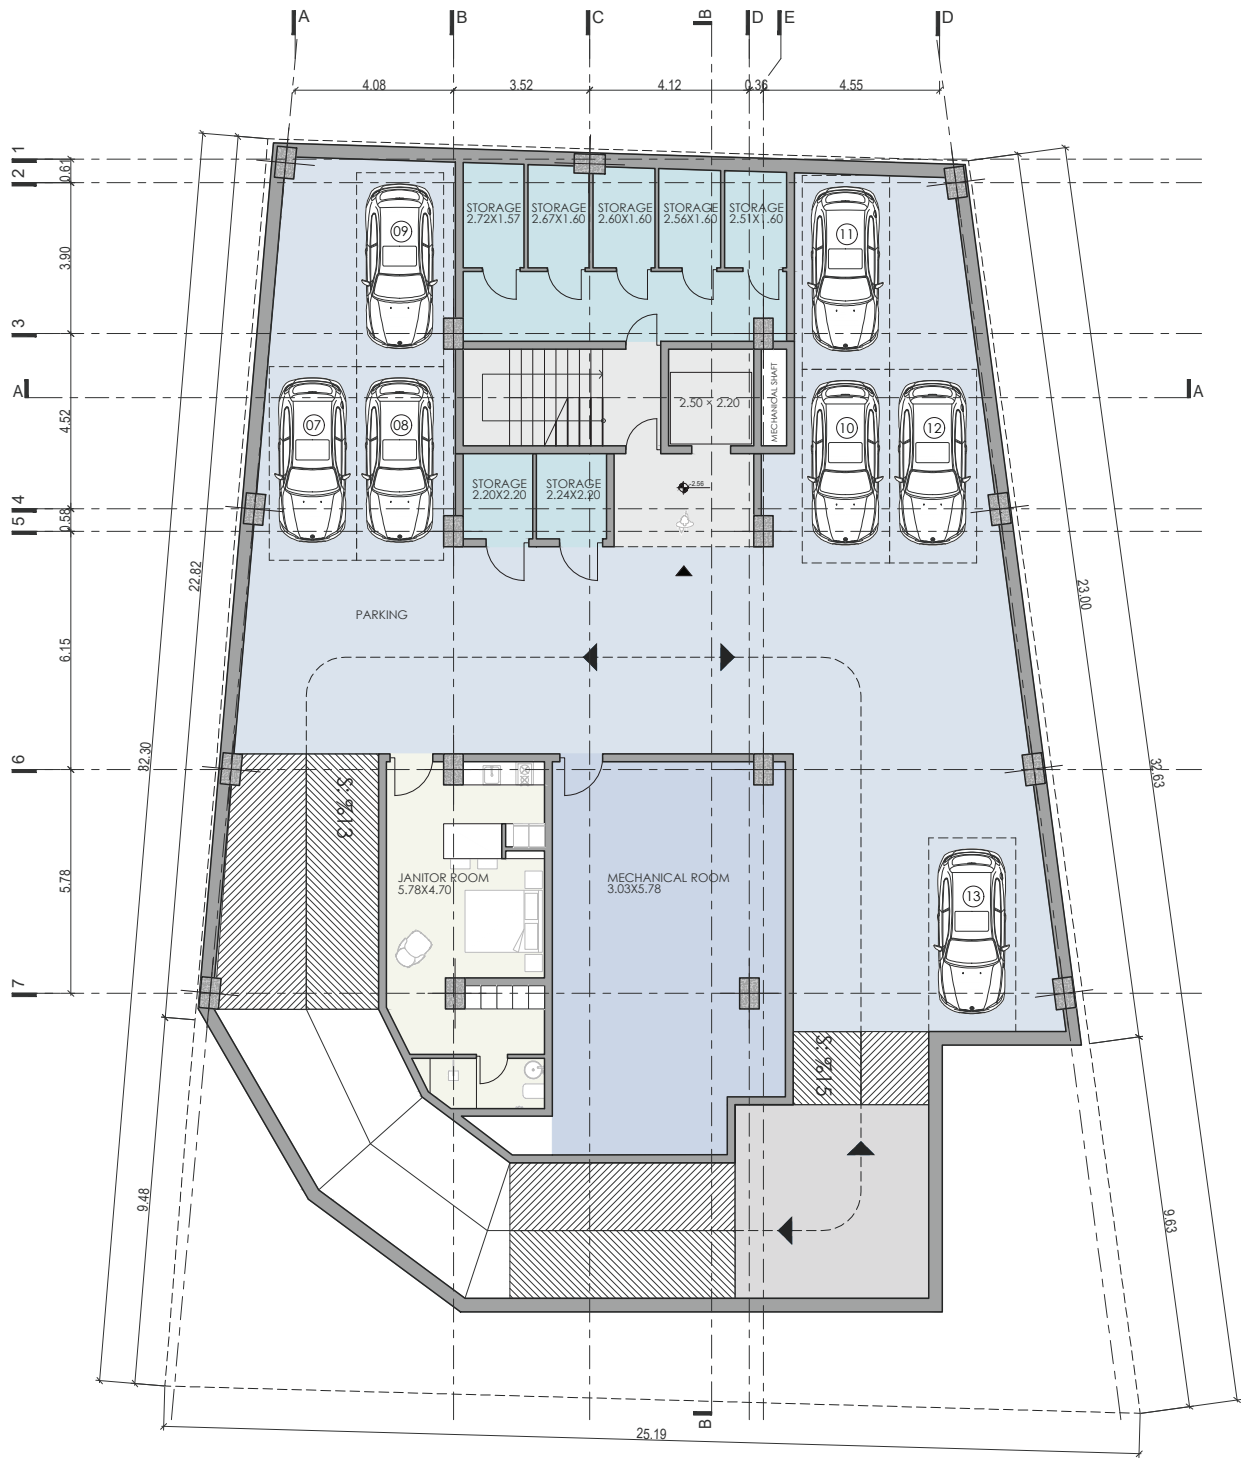

Plans | Floor GF

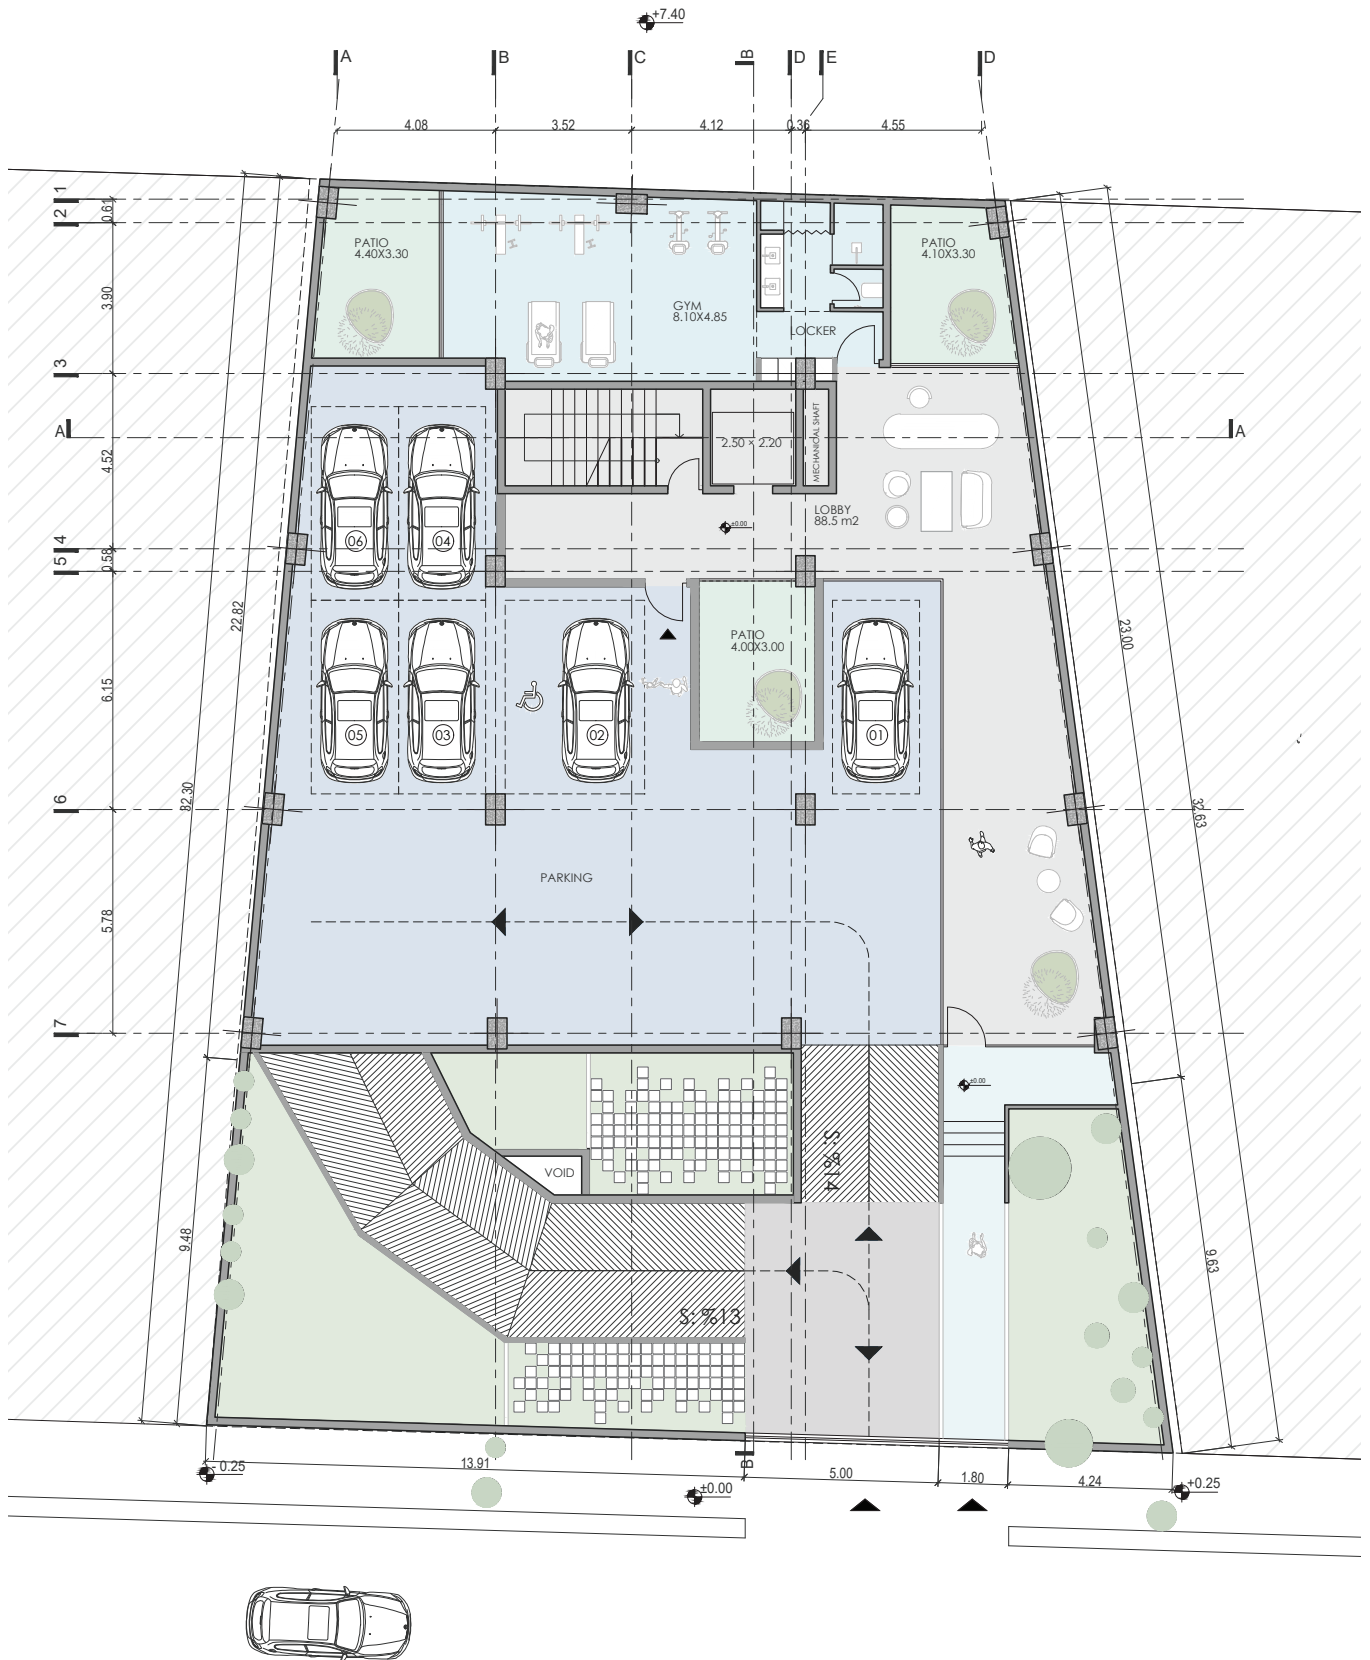


Plans | Floor +1 to +6

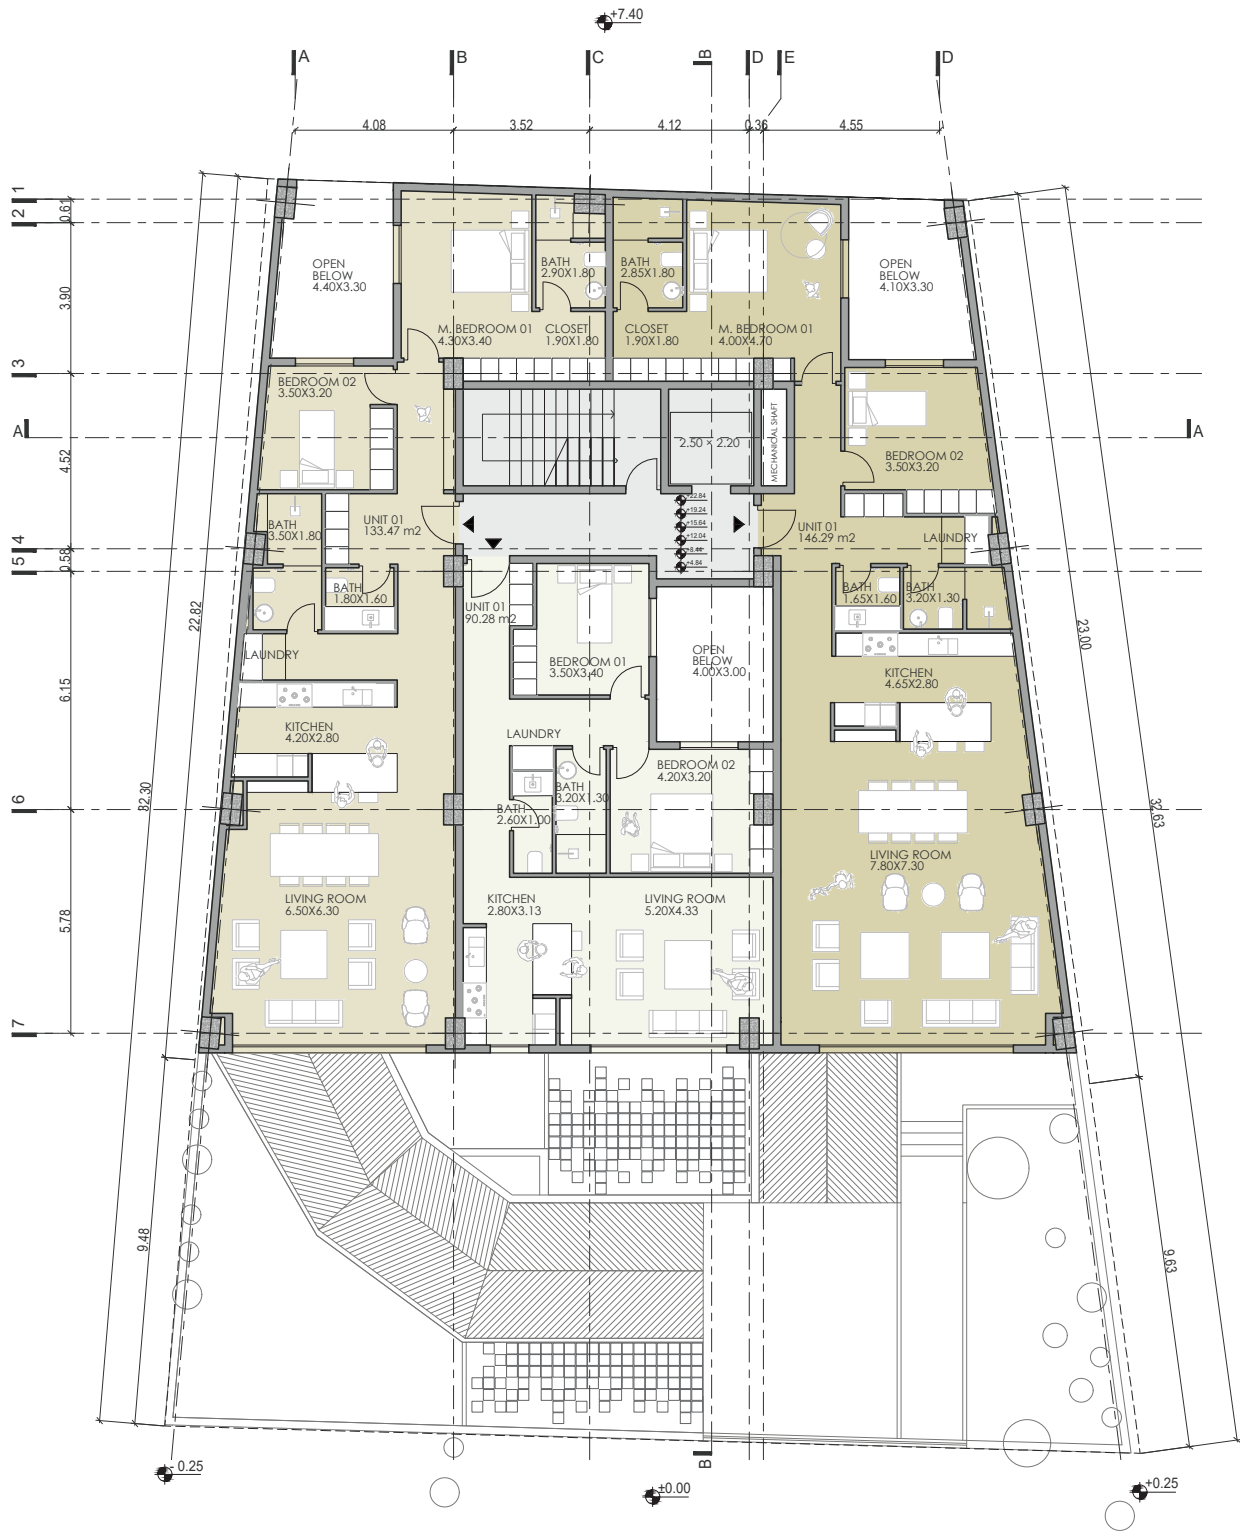


Sections

□ Sections | B-B

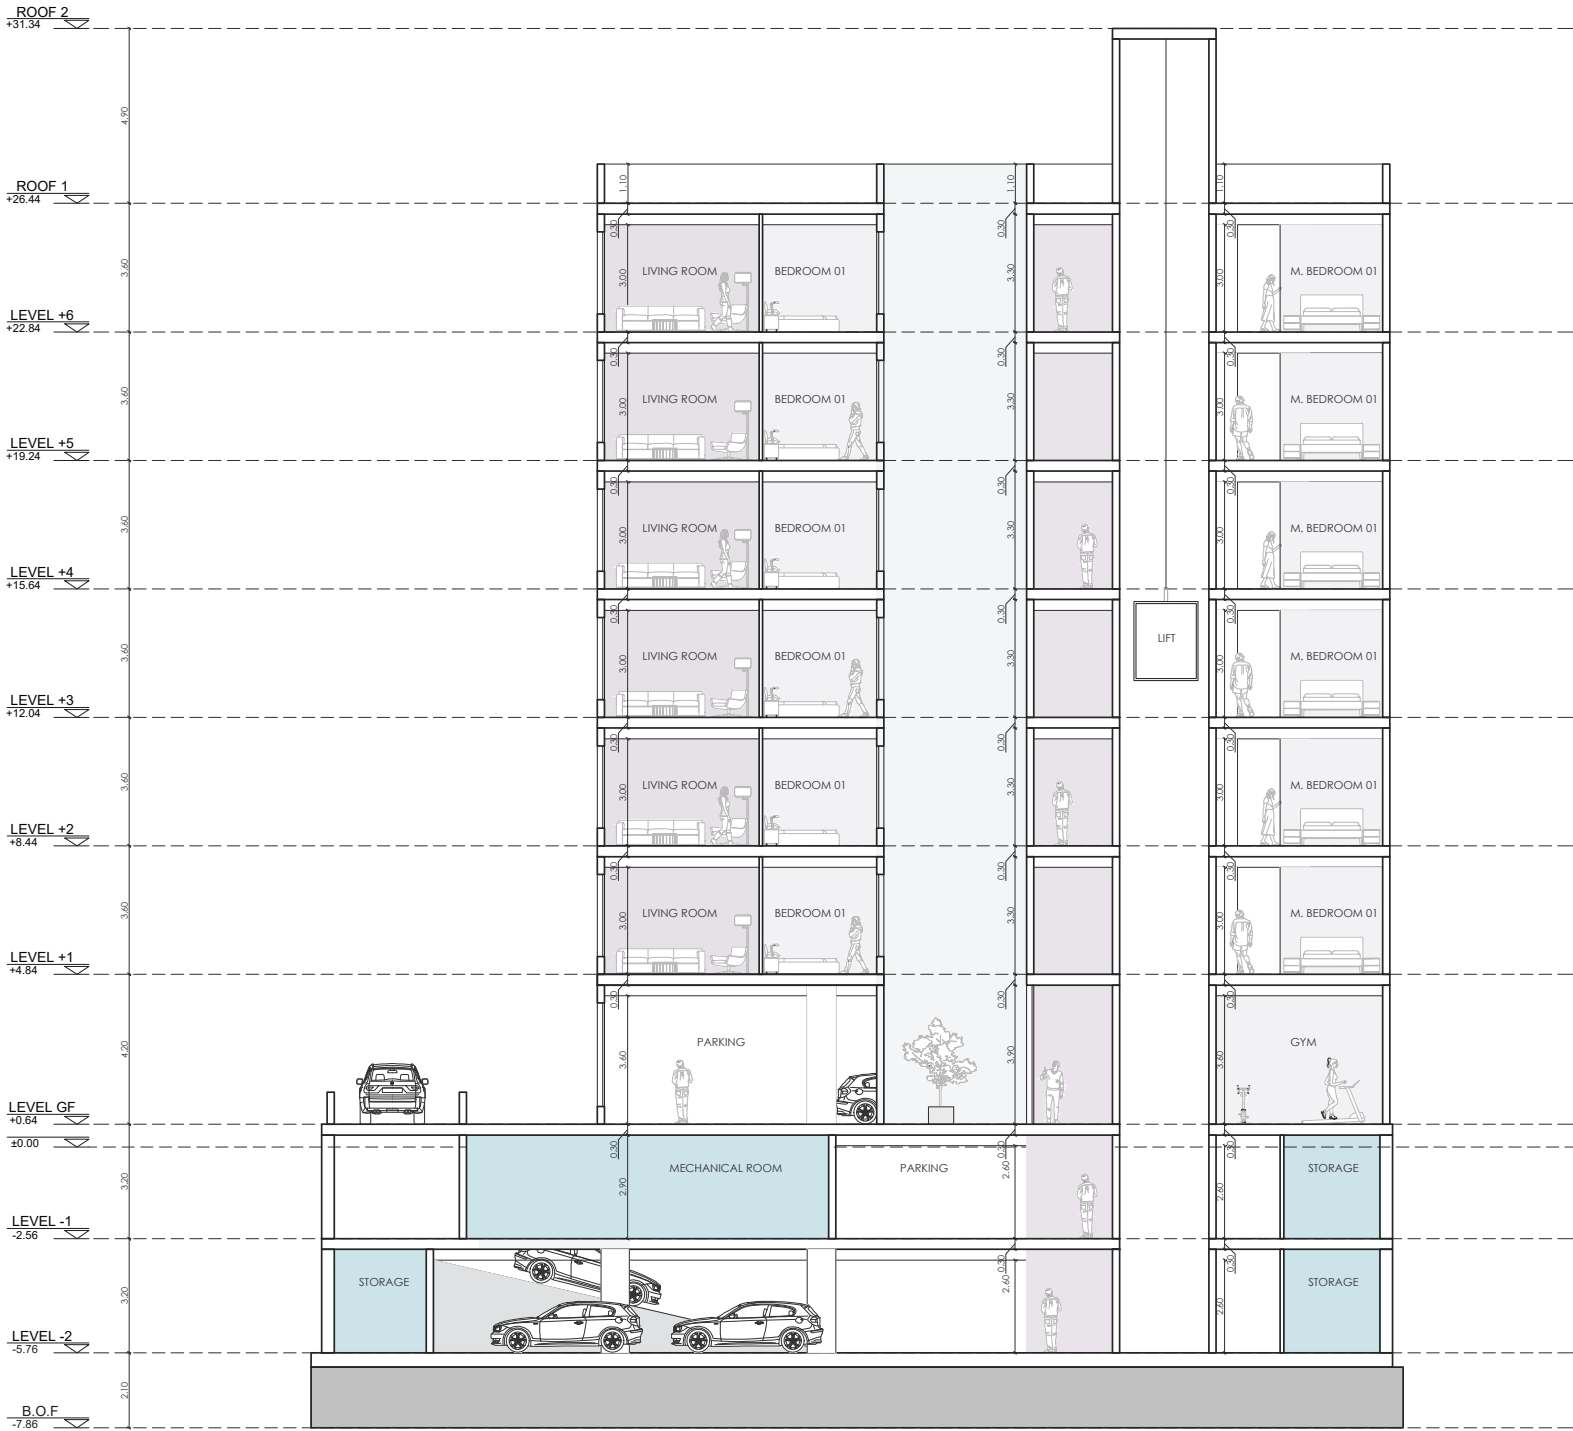


Dimension Plans


□ Dimension Plans | Floor -2

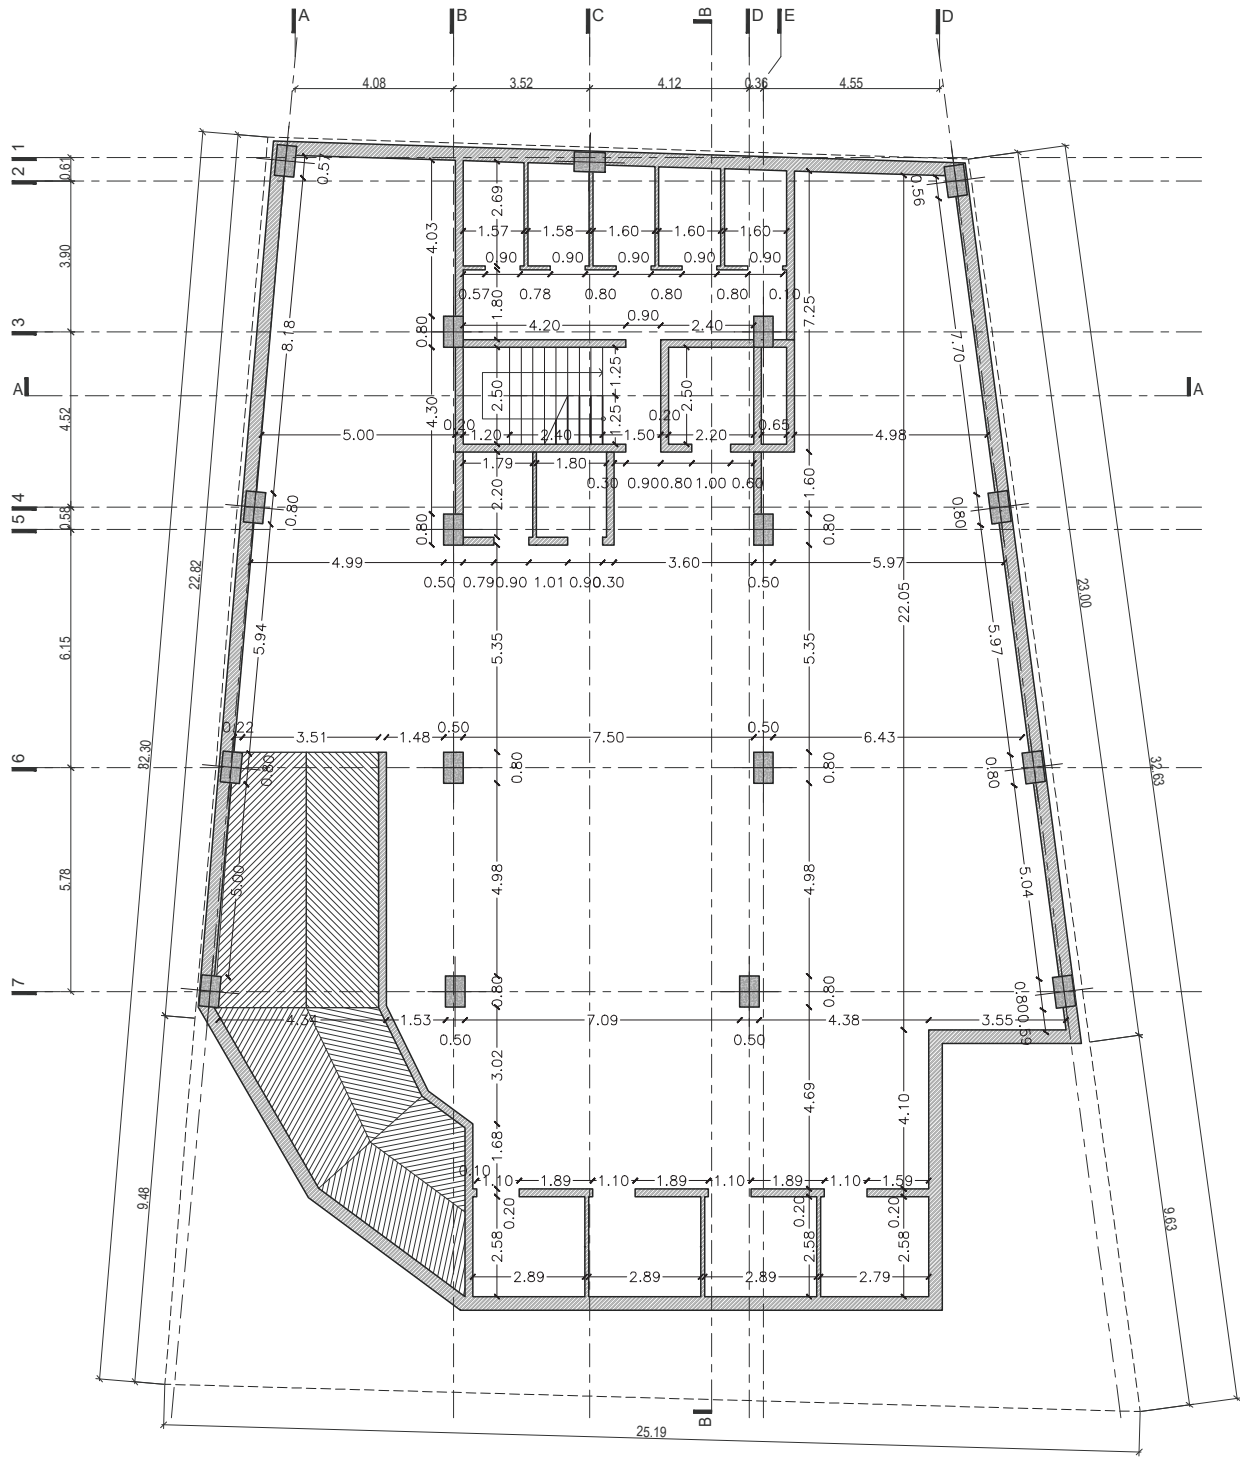

□ Dimension Plans | Floor -1

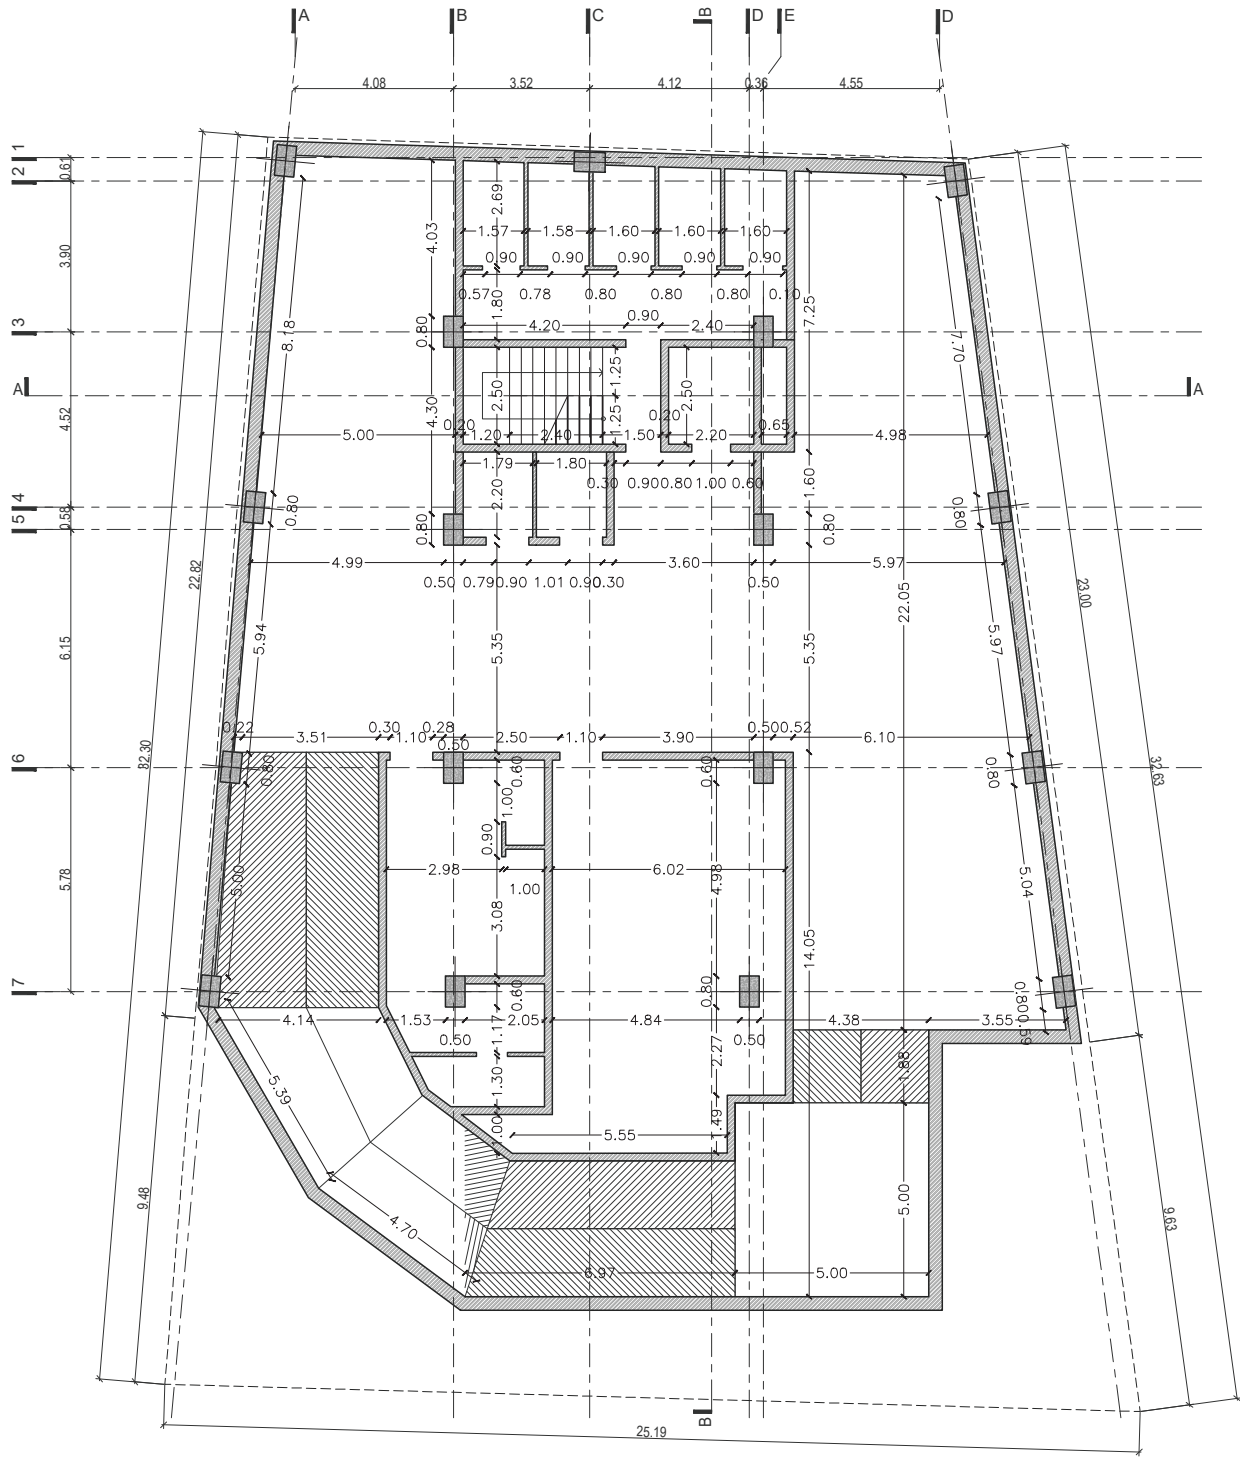

Dimension Plans | Floor GF

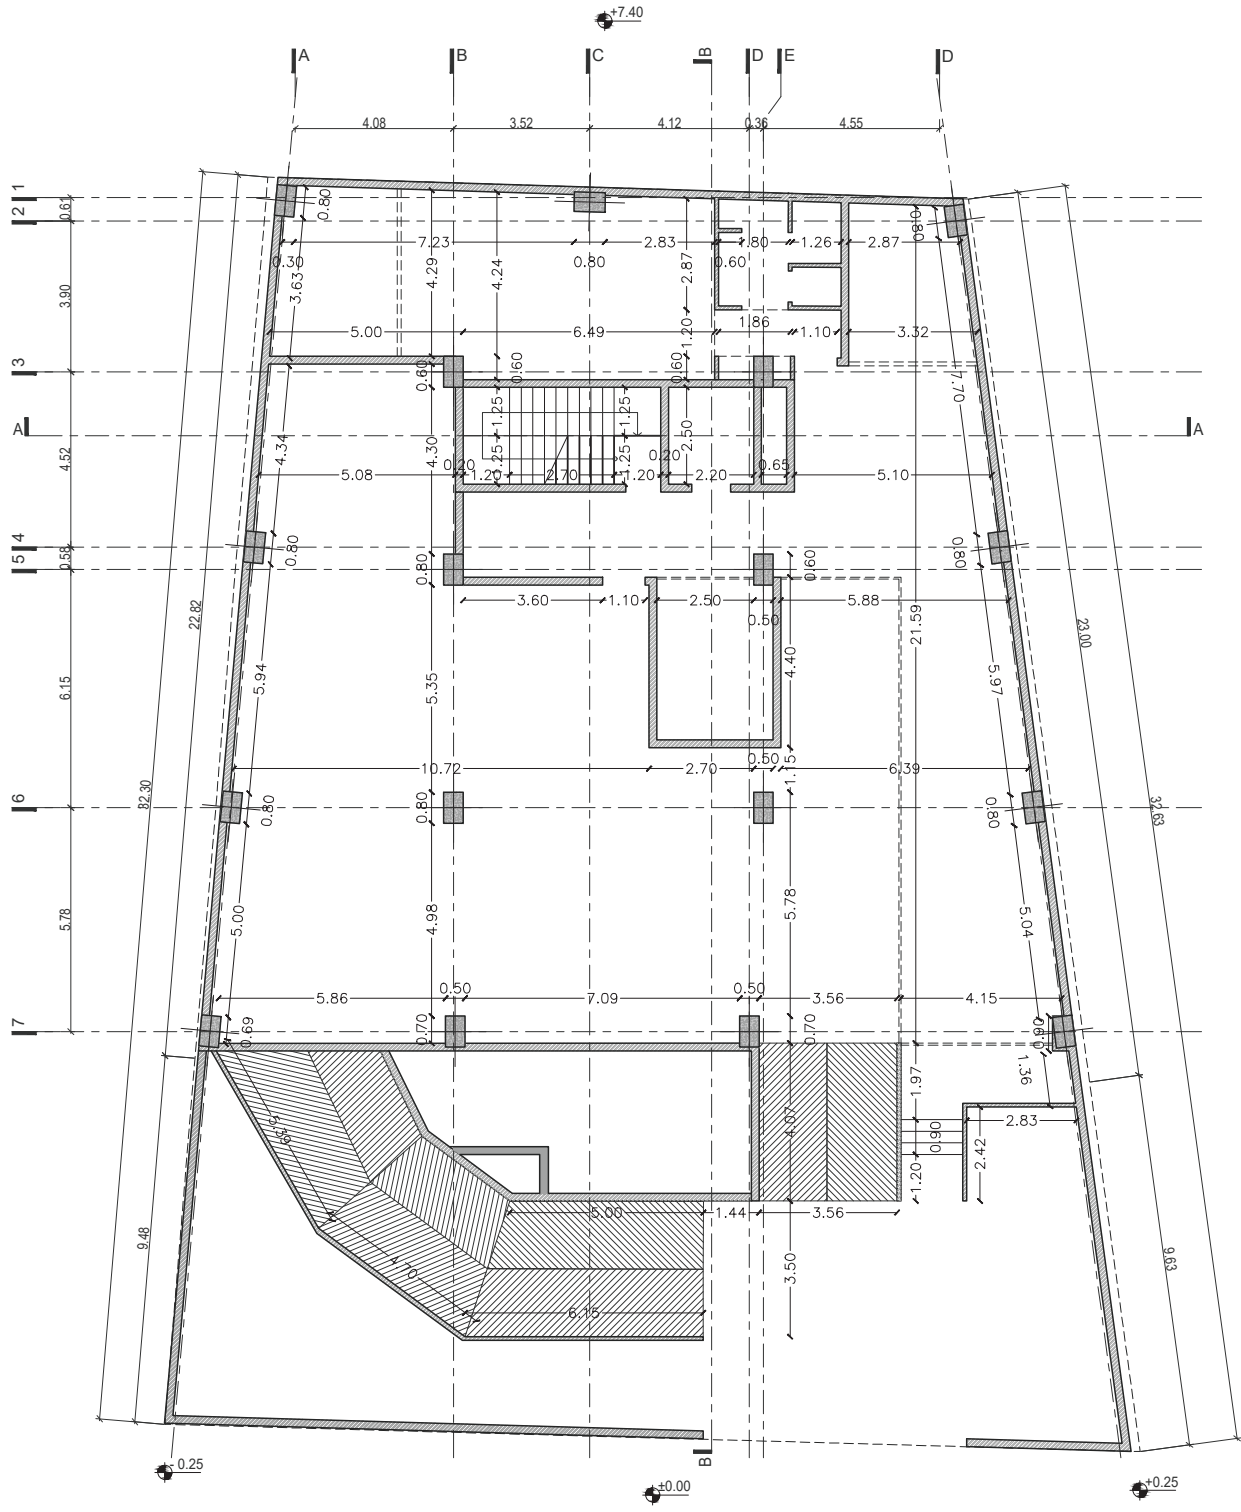

□ Dimension Plans | Floor +1 to +6

