
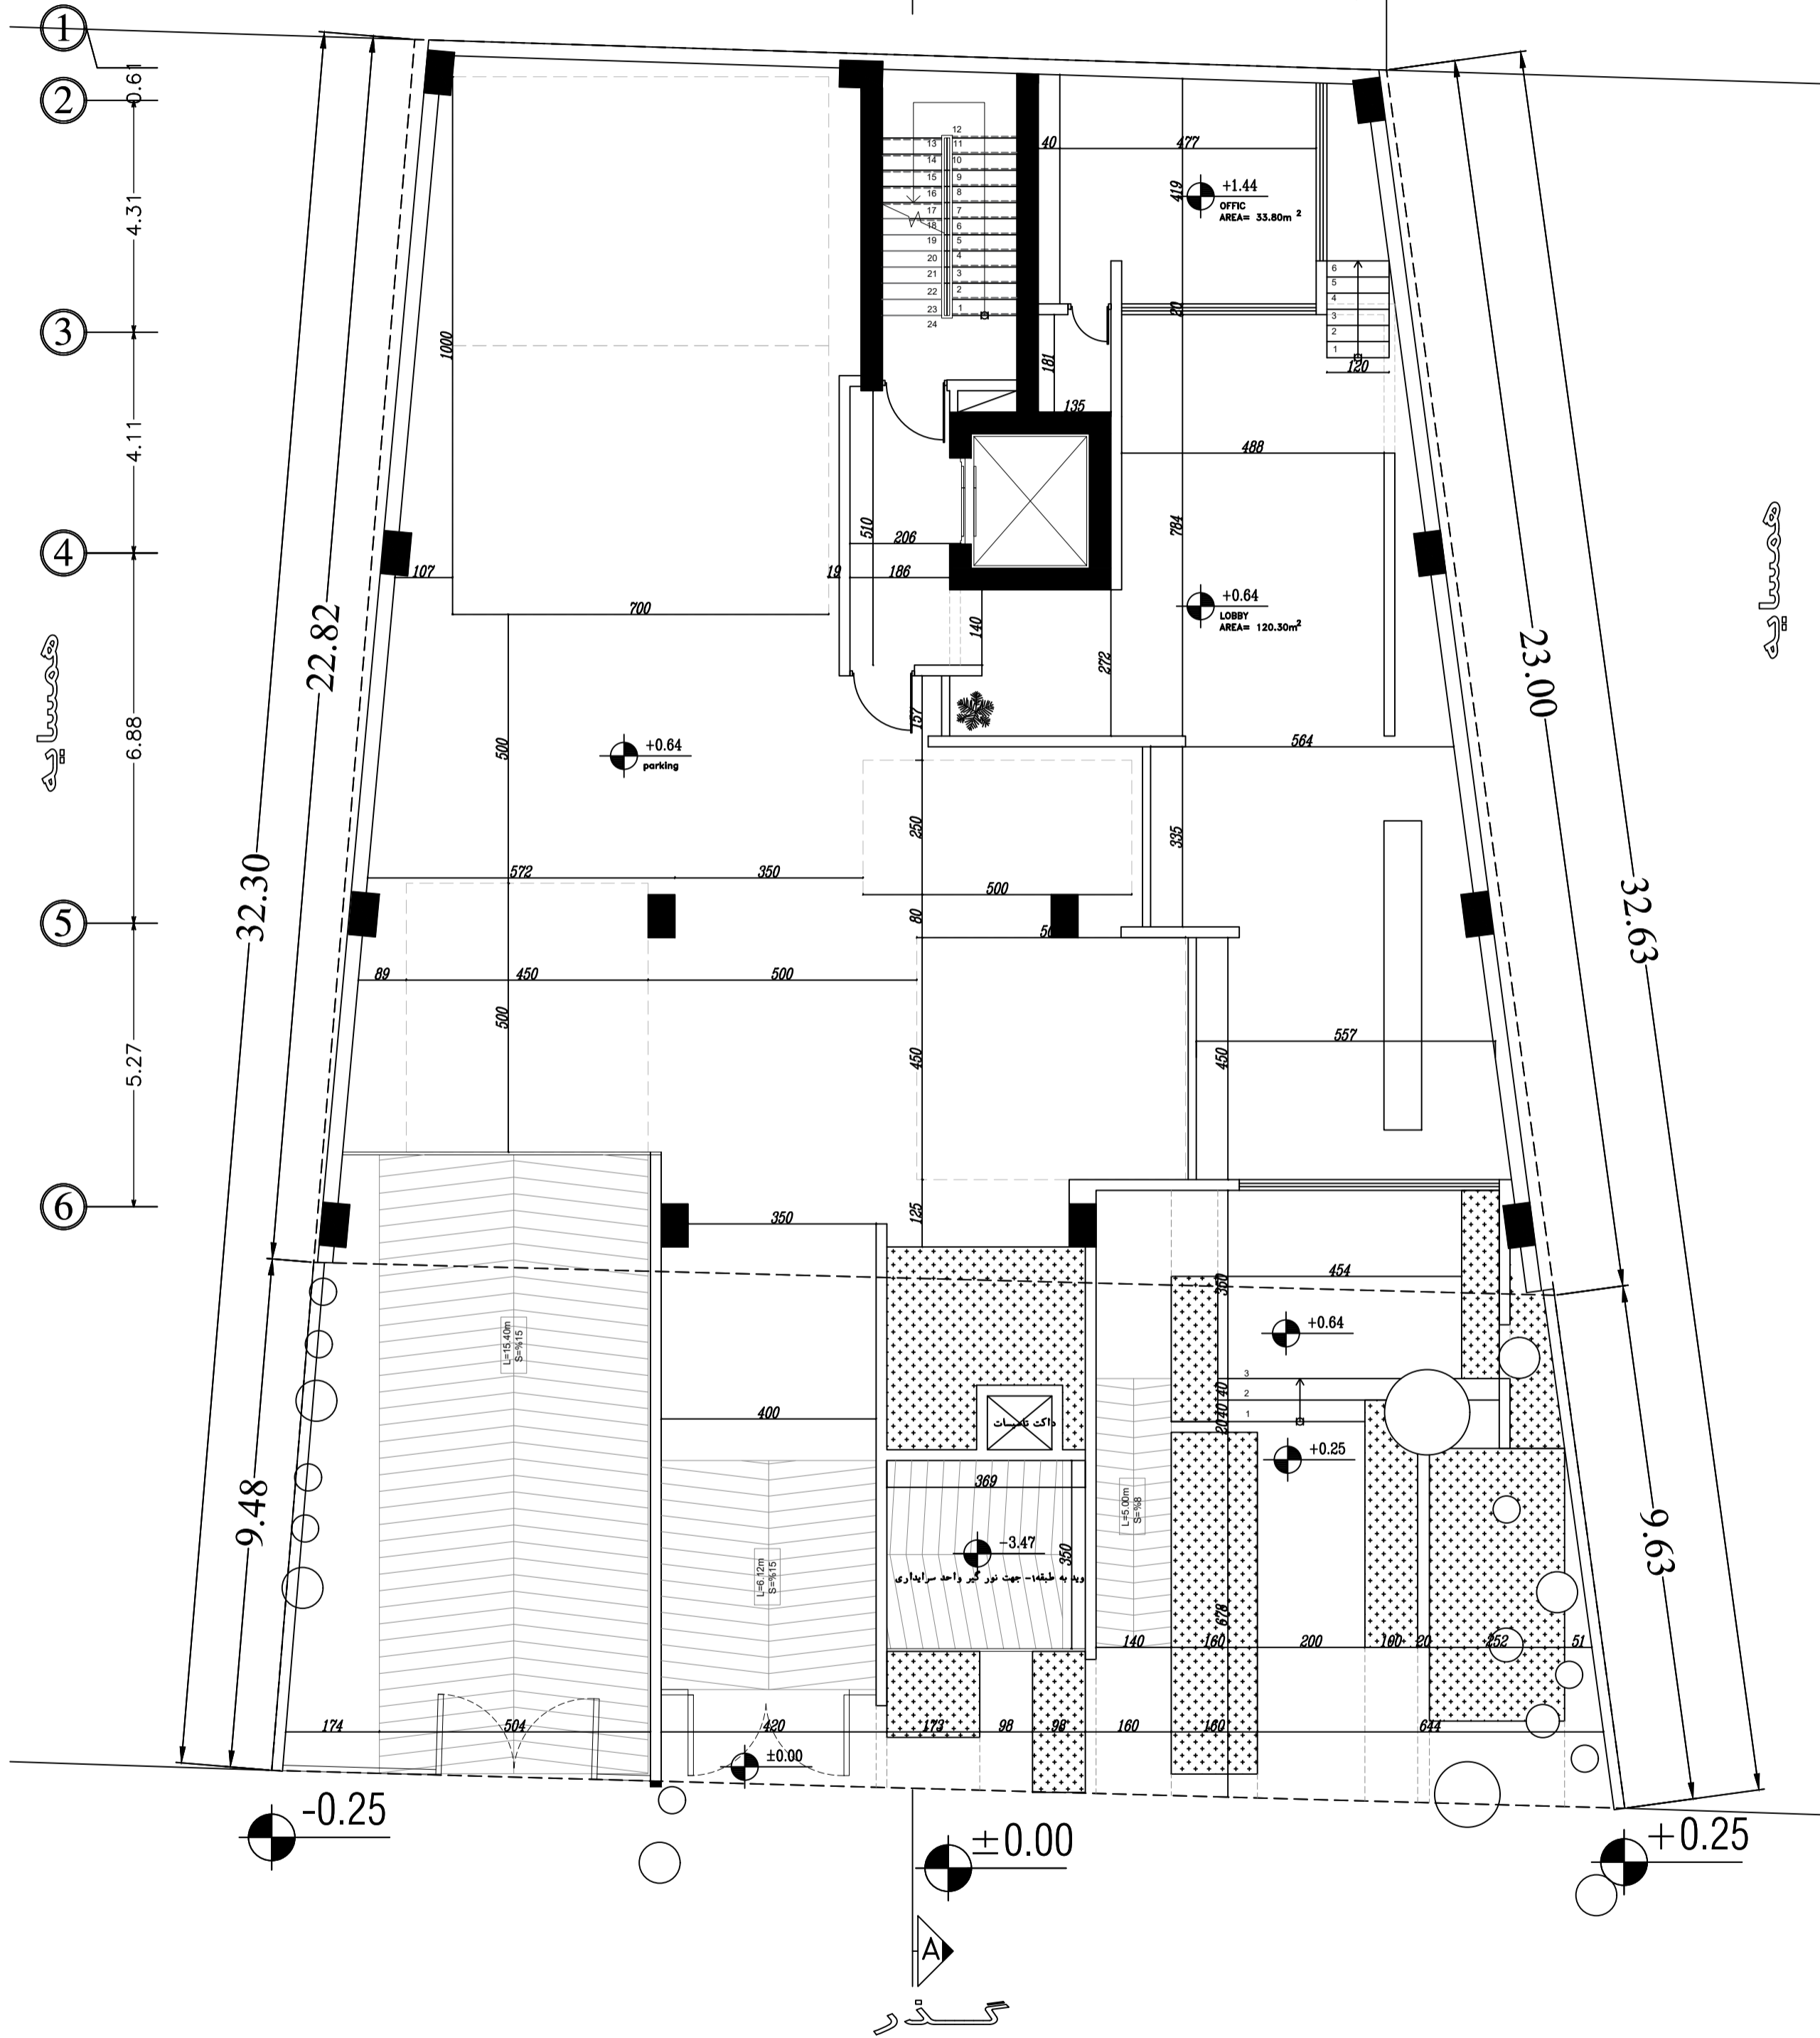


مساحت

+7.40

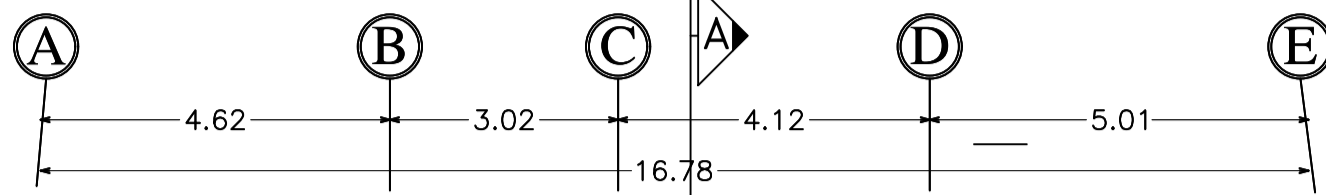

مساحت

Title:	GROUND FLOOR PLAN
Code:	
File No:	
No:	8 OF 9
Scale:	1/100