
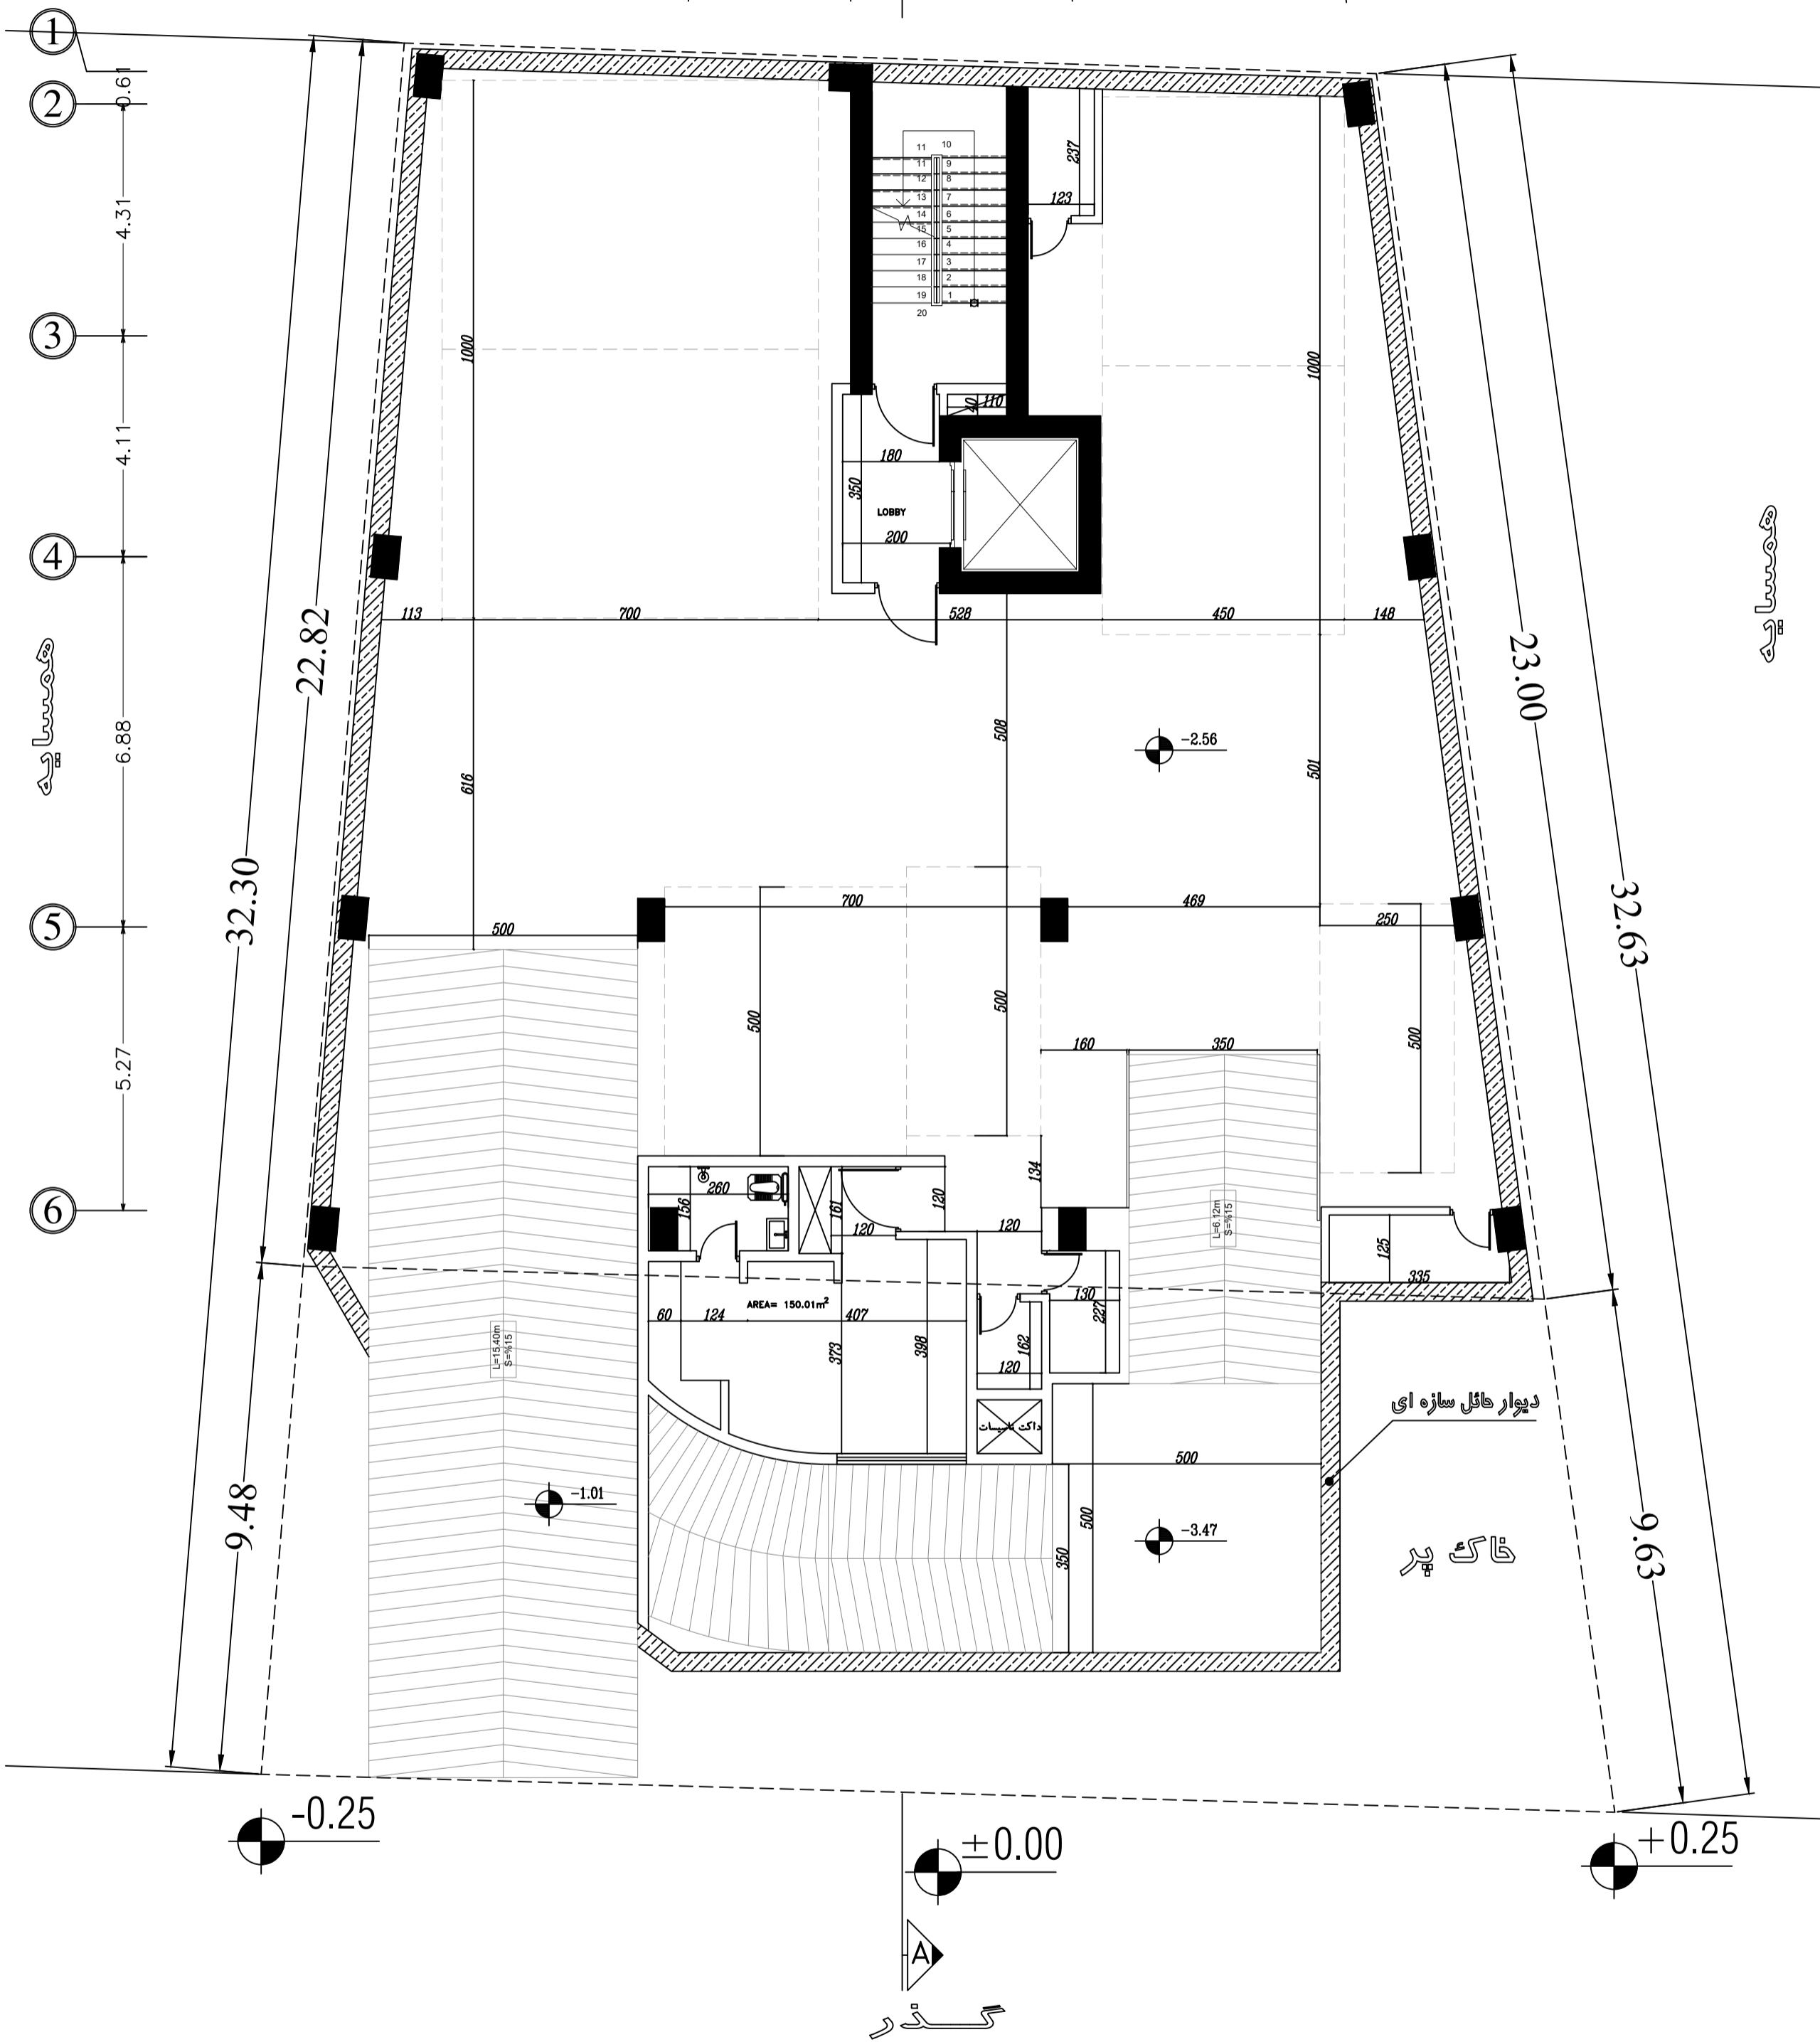


همسایه

+7.40

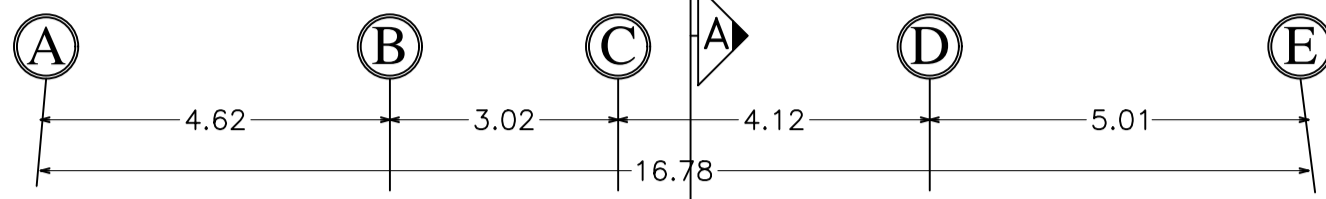

همسایه

Title: 1TH BASEMENT PLAN

Code:

File No:

No: 7 OF 9

Scale: 1/100