
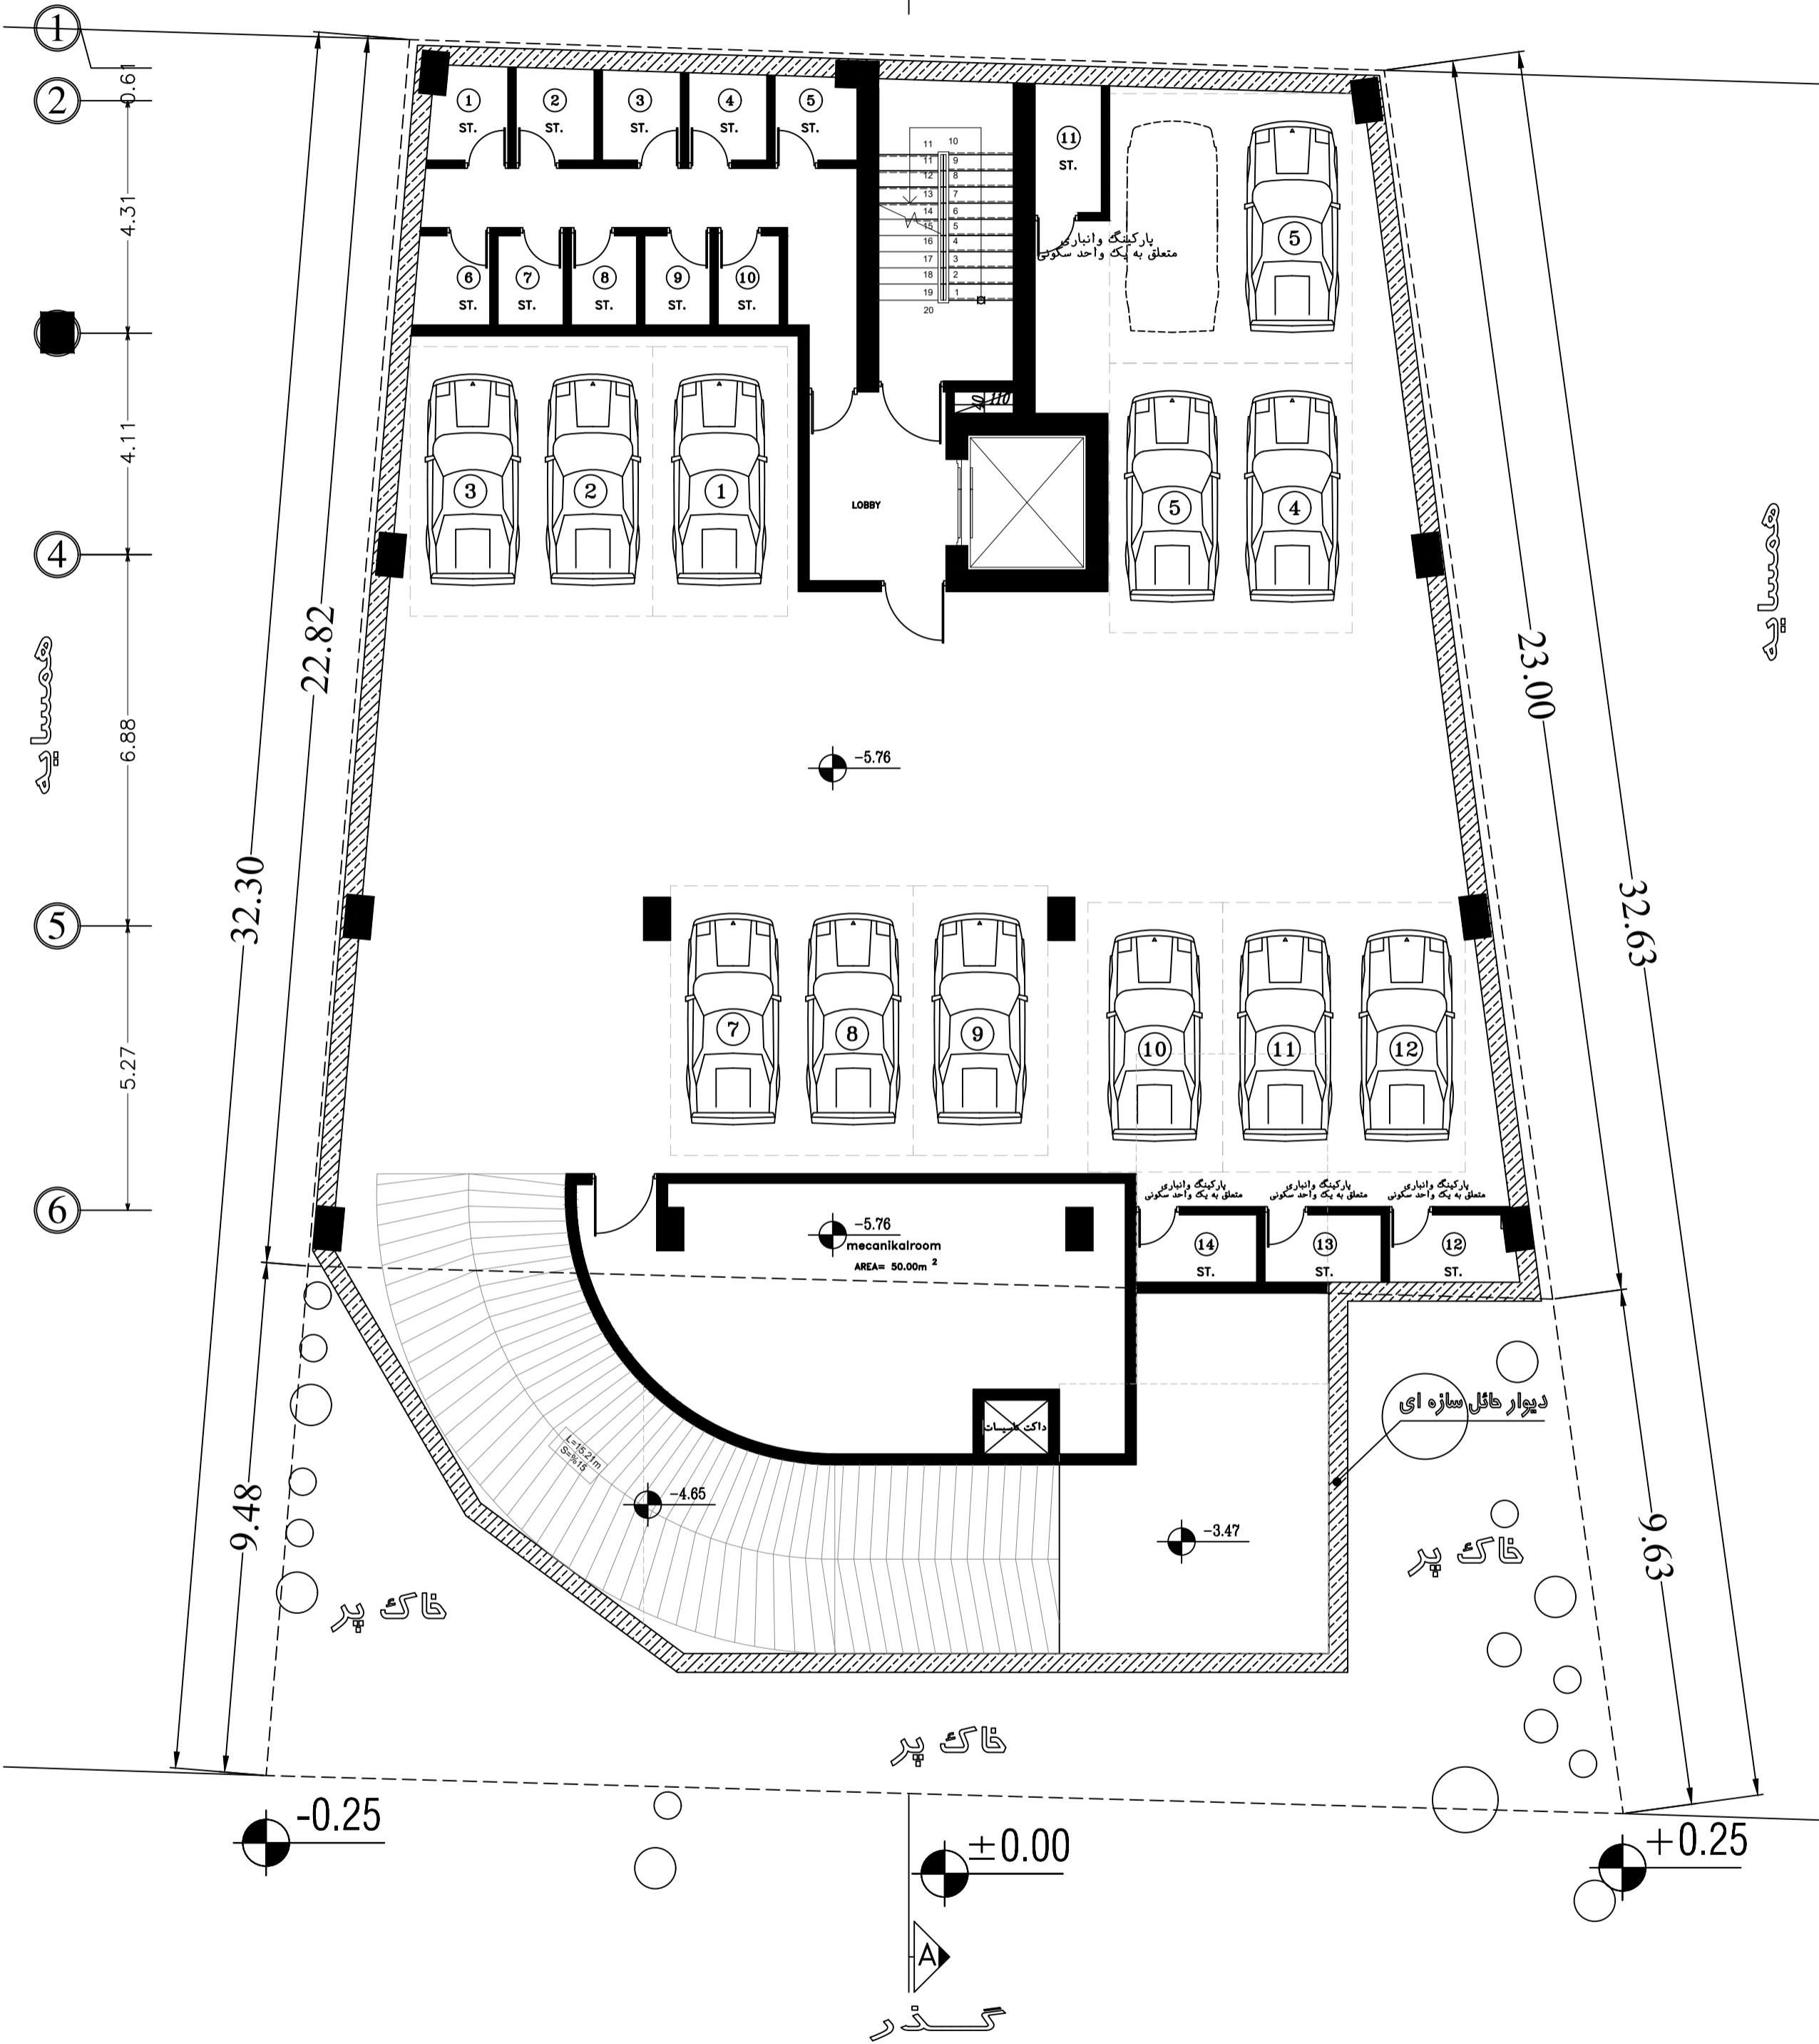


همسایه

+7.40

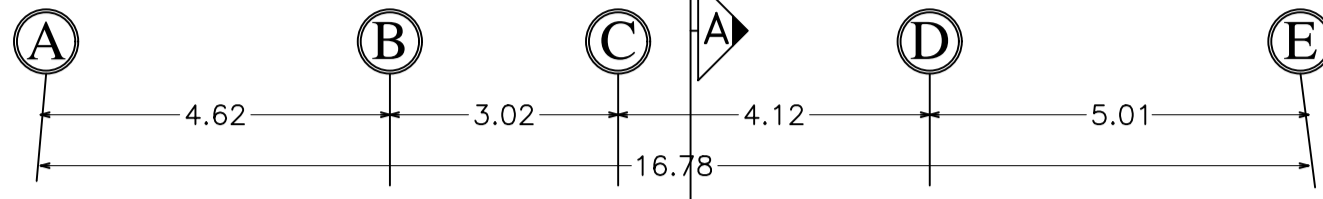

همسایه


23.00
32.63

4.31
4.11
6.88
32.30
5.27



9.48
-0.25

9.63
+0.25

Title:	2TH BASEMENT PLAN
Code:	
File No:	
No:	1 OF 9
Scale:	1/100

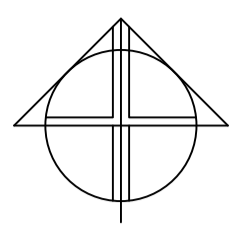


همسایه
+7.40

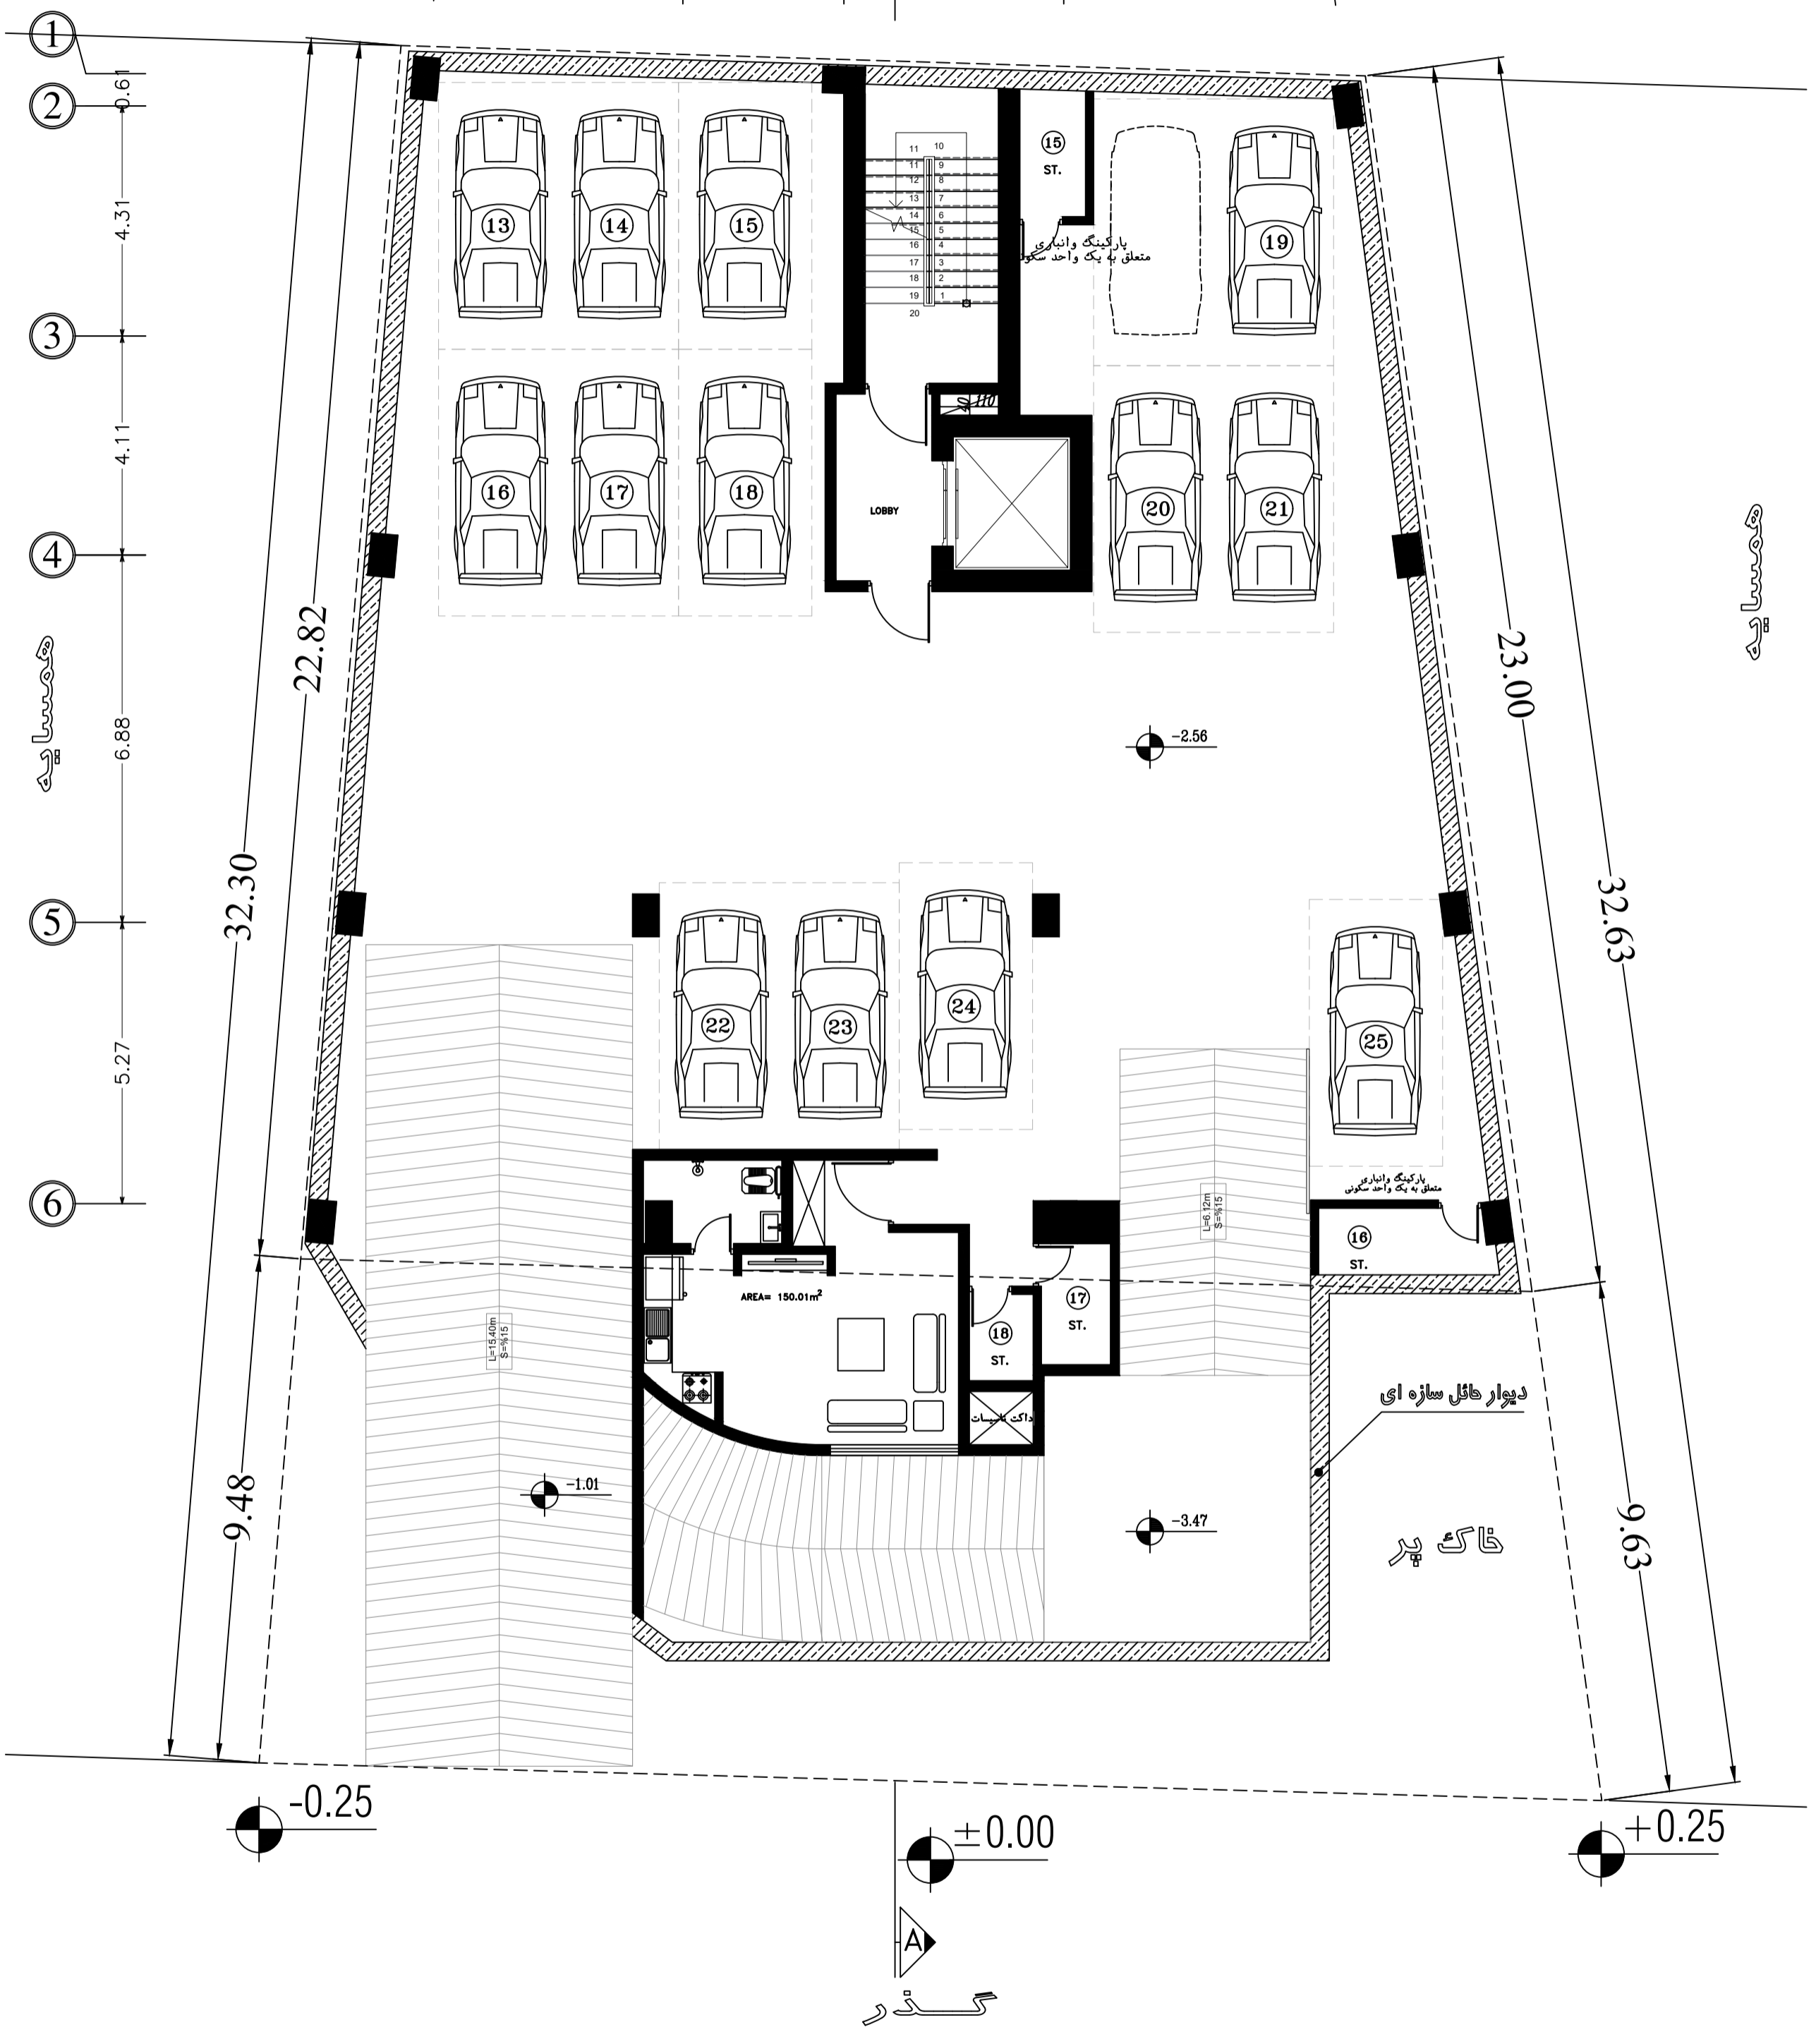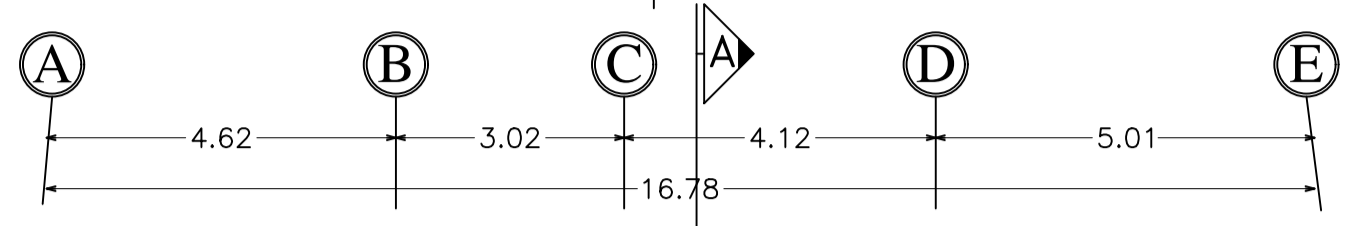

همسایه



دیوار کابل سازه ای
خاک پر

Title:	1TH BASEMENT PLAN
Code:	
File No:	
No:	2 OF 9
Scale:	1/100

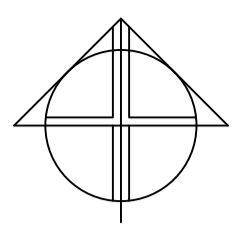

همسایه


+7.40

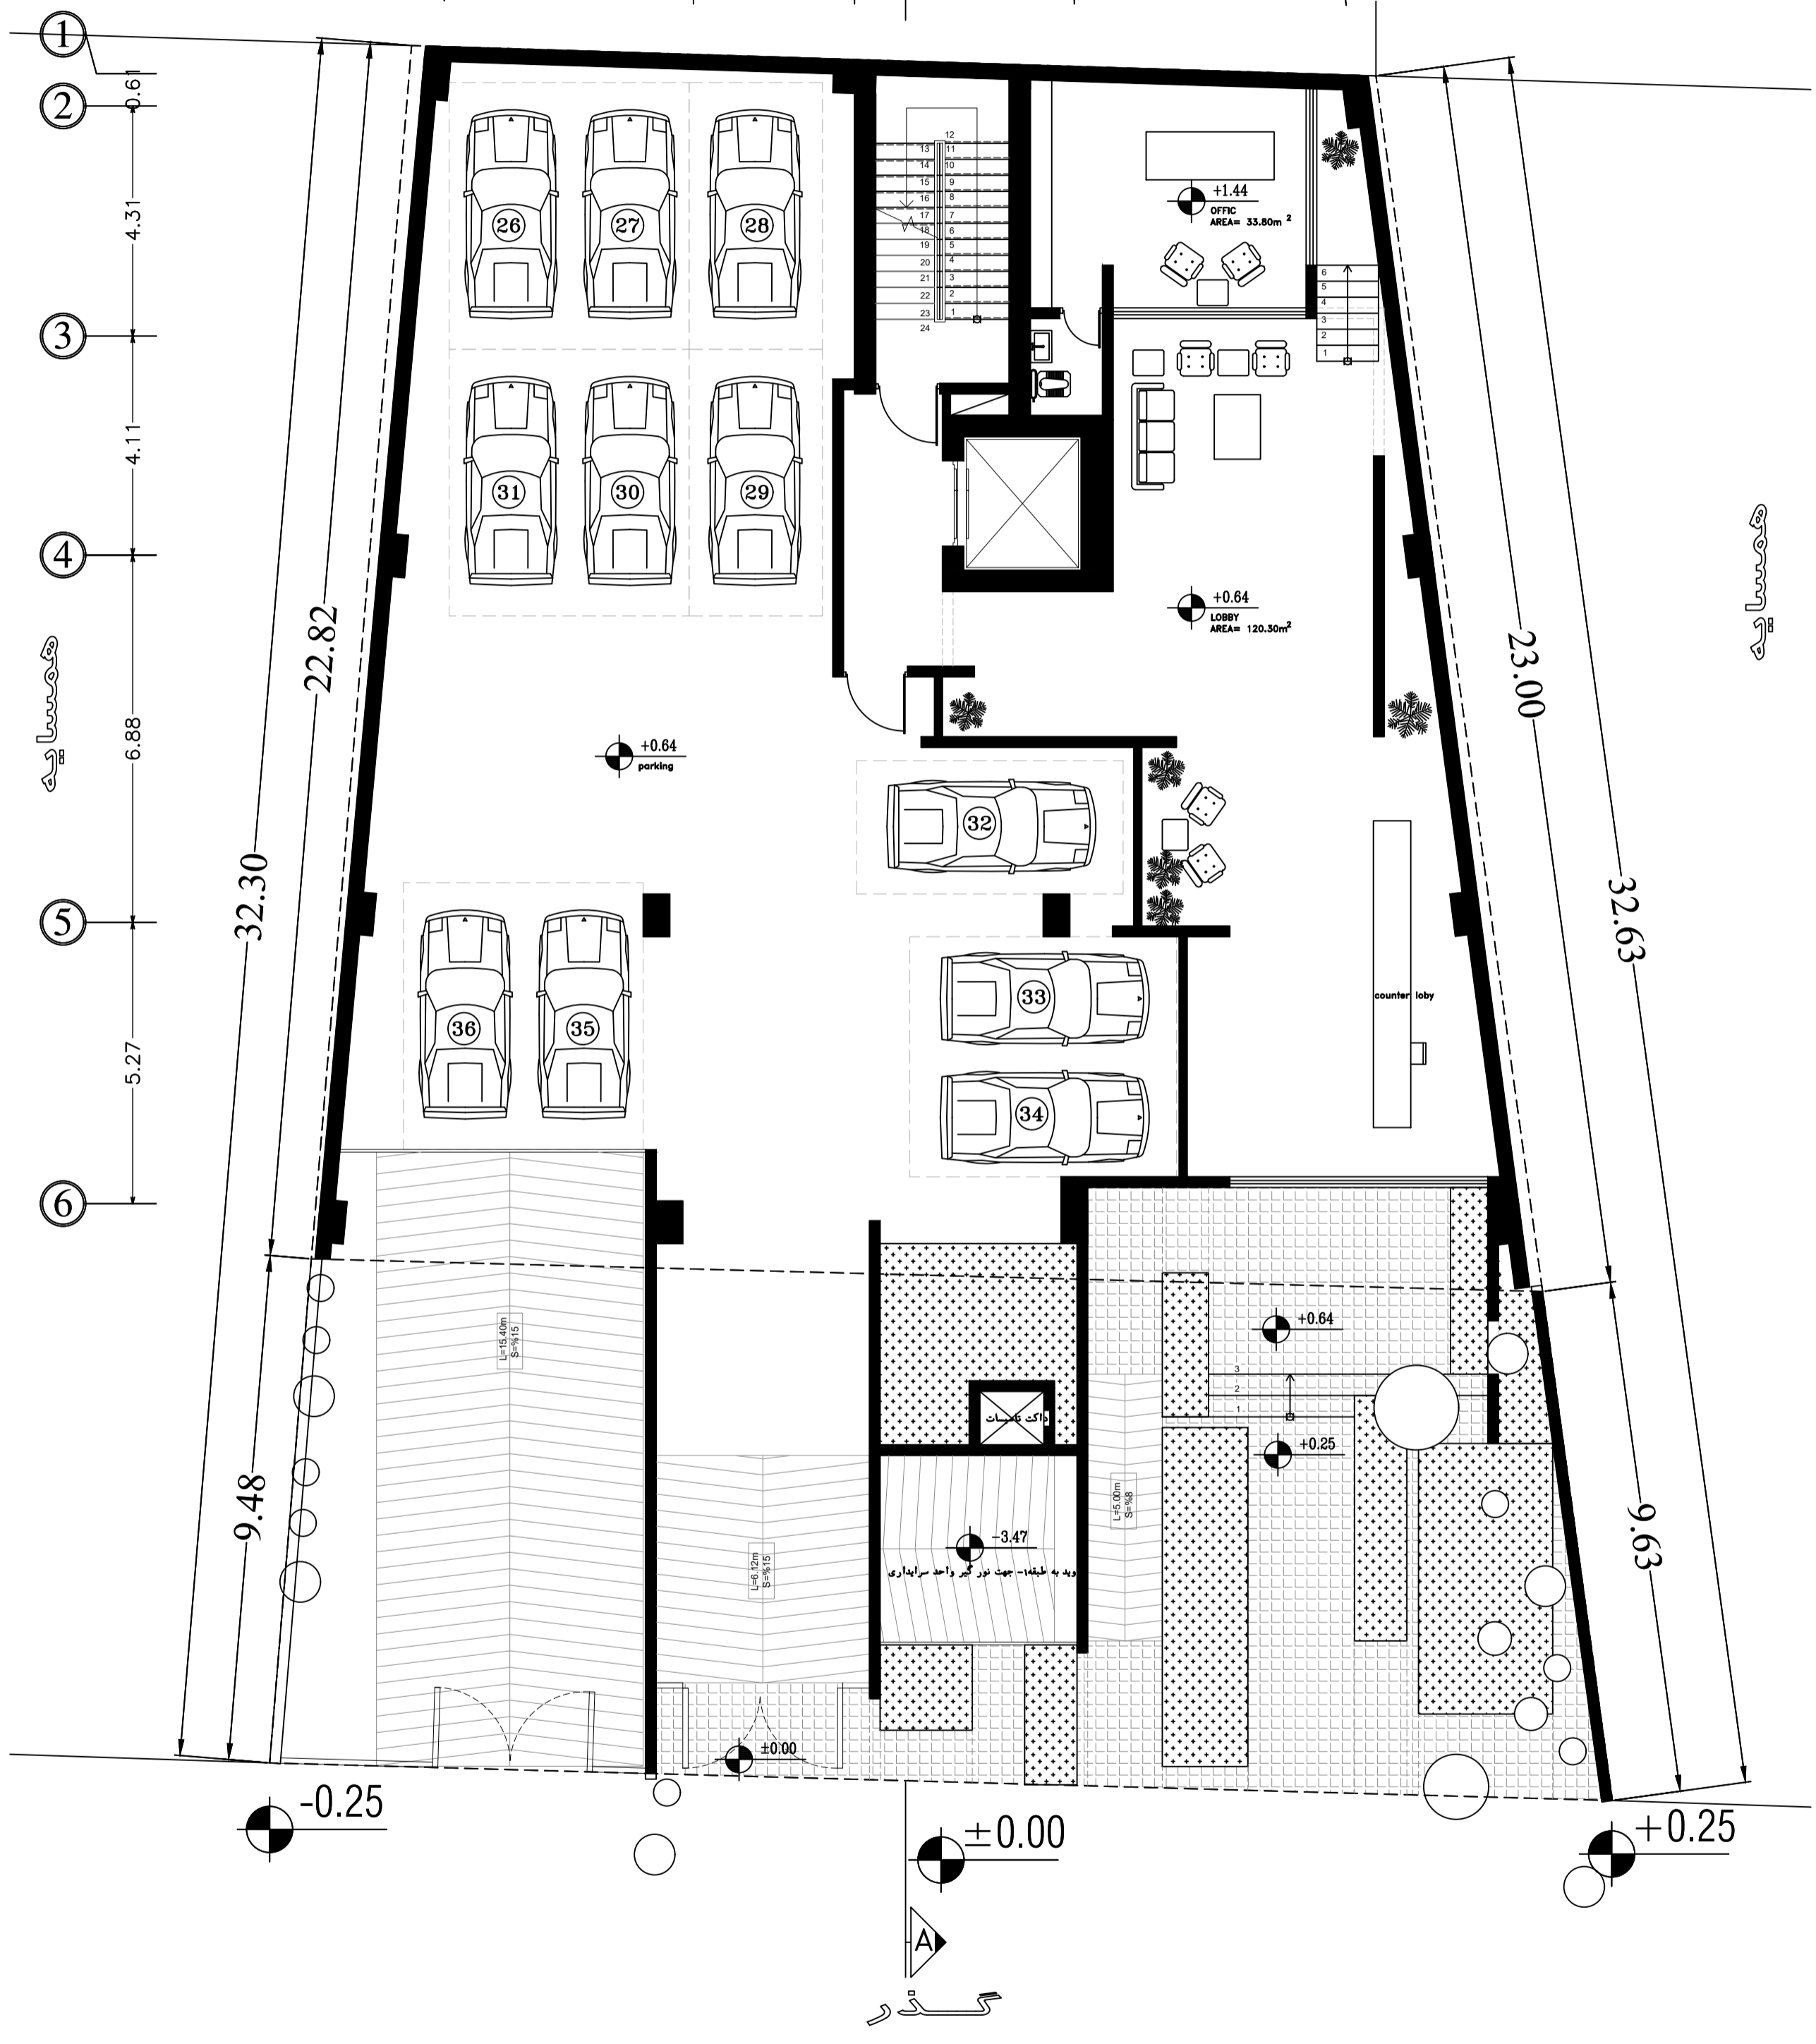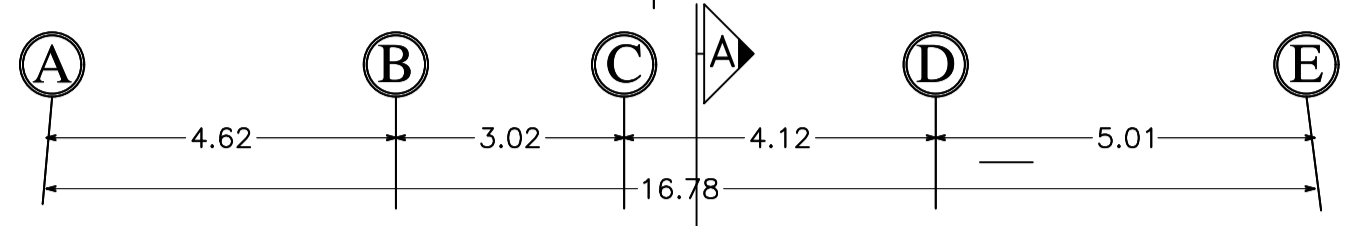

همسایه




گذر

Title:	GROUND FLOOR PLAN
Code:	
File No:	
No:	3 OF 9
Scale:	1/100

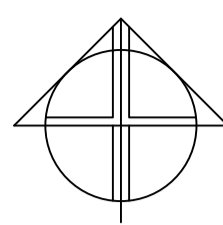

مساحة

+7.40

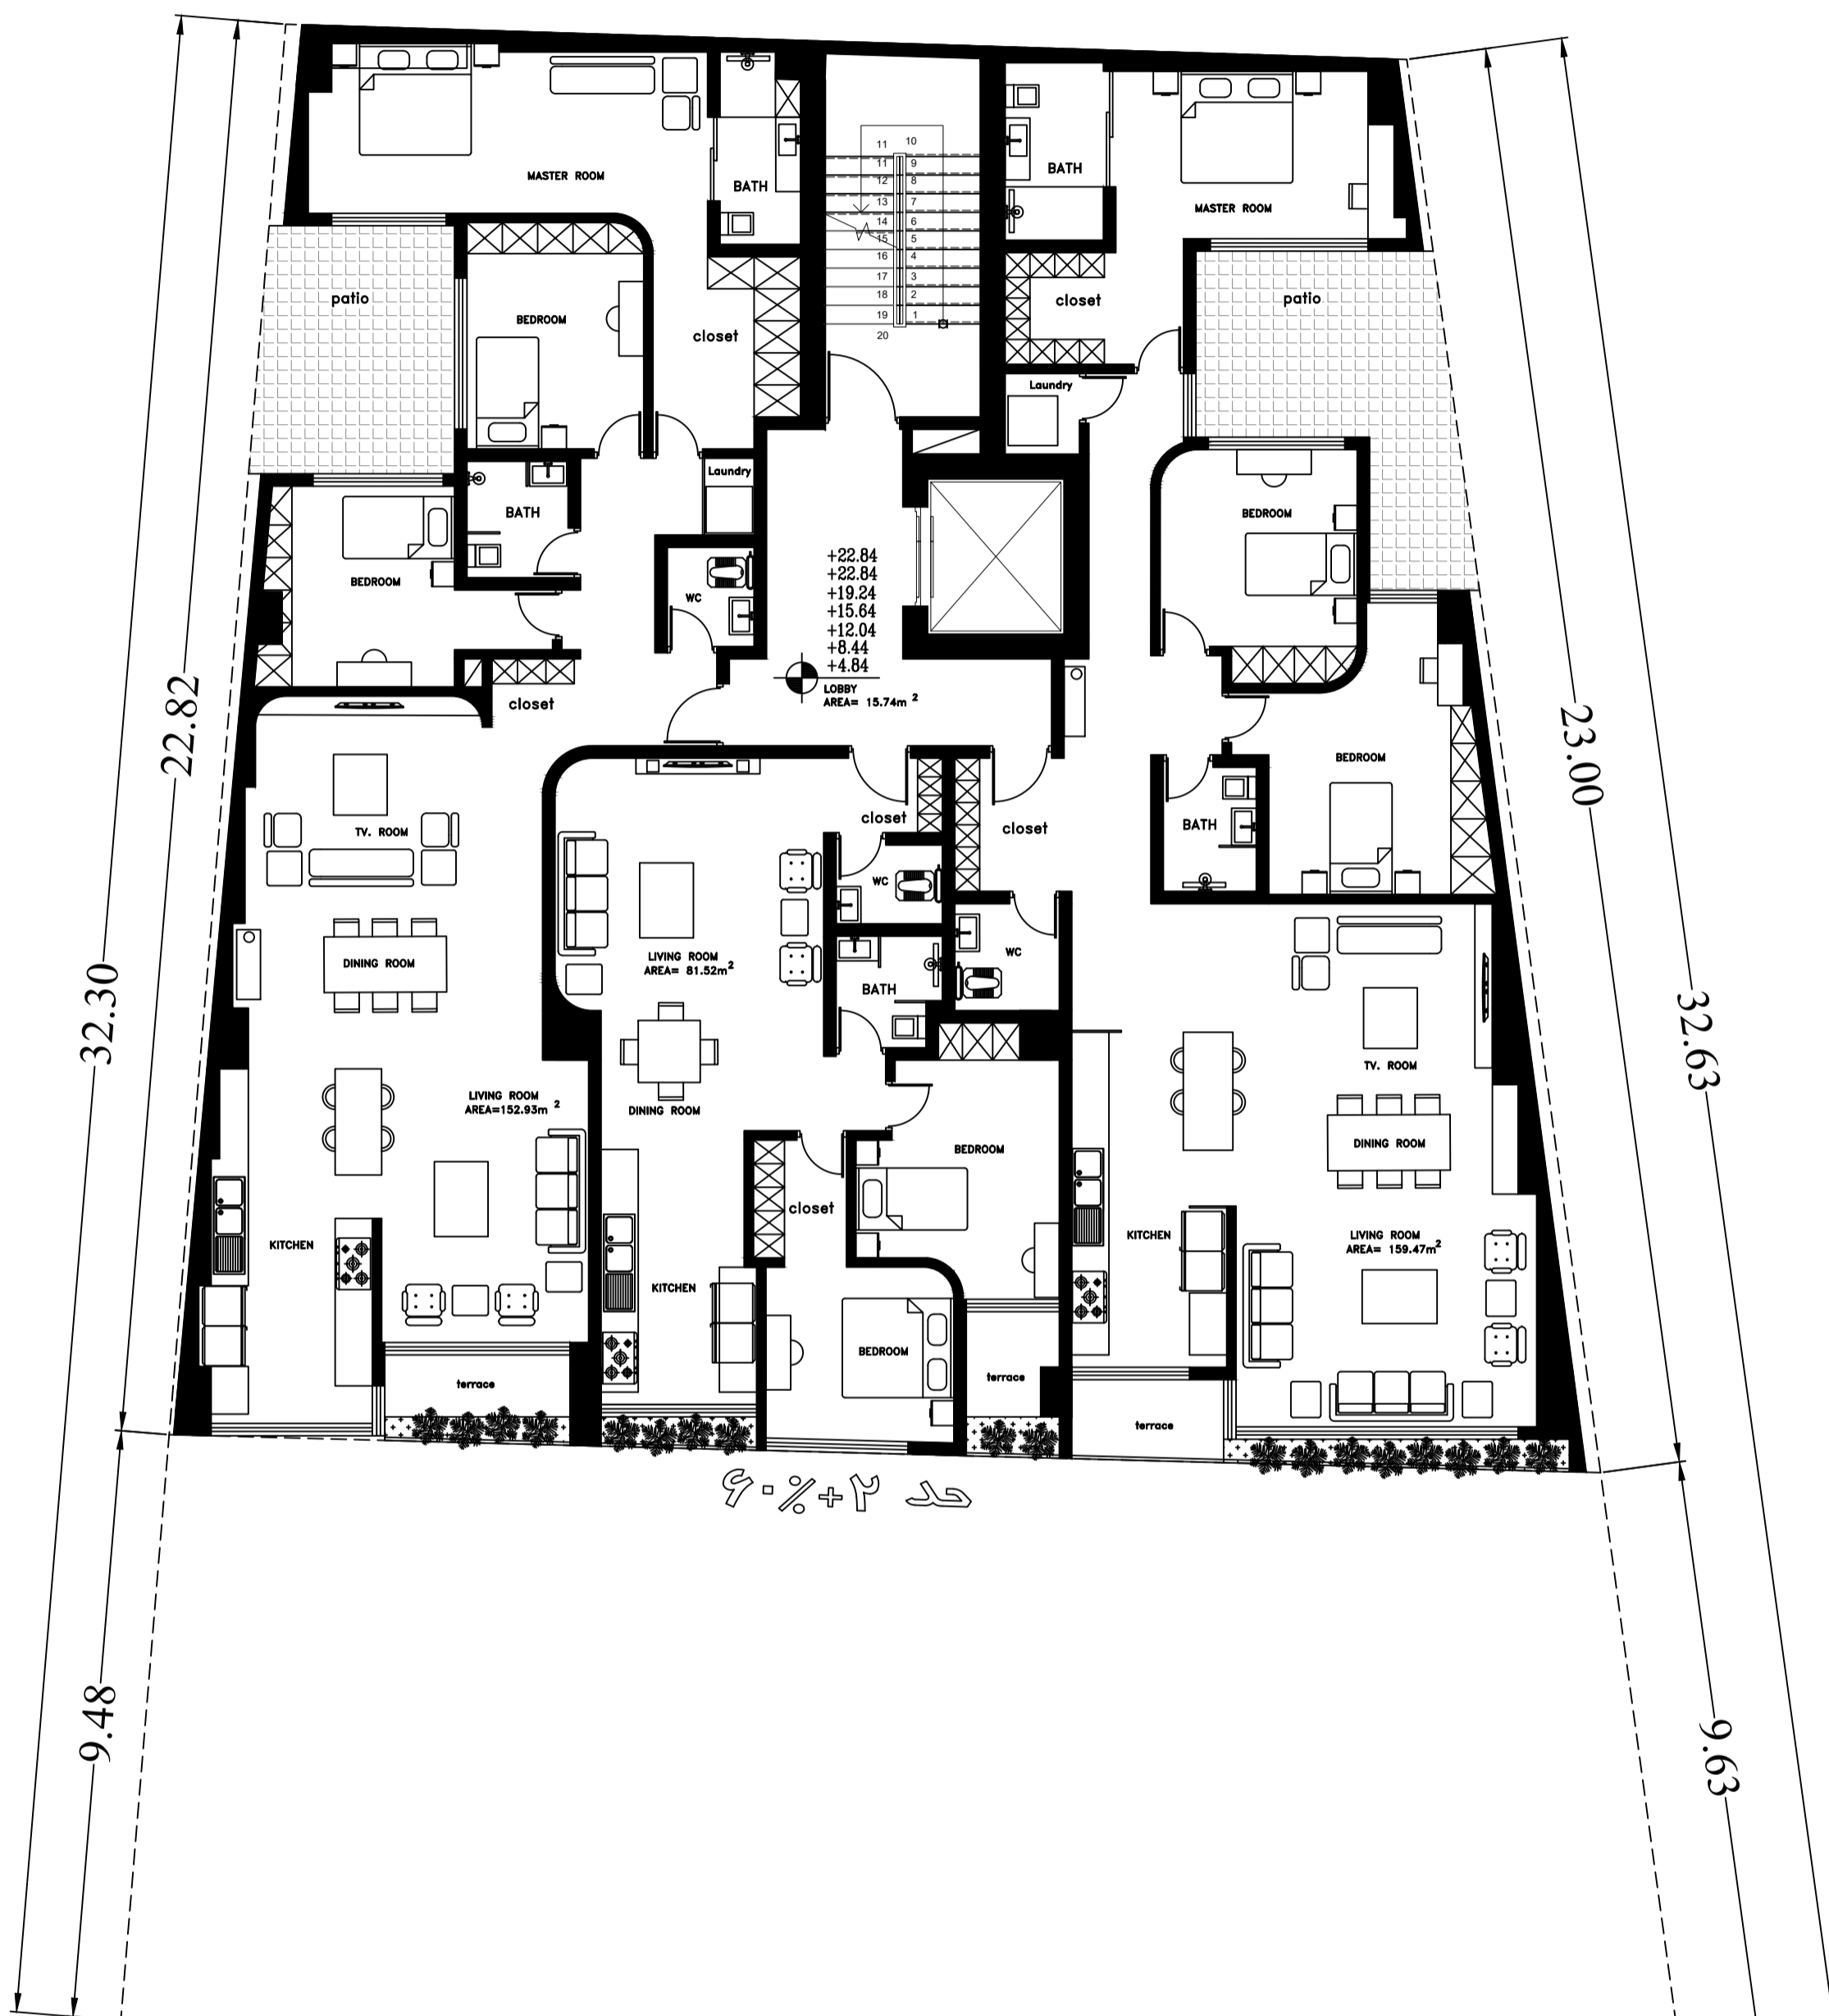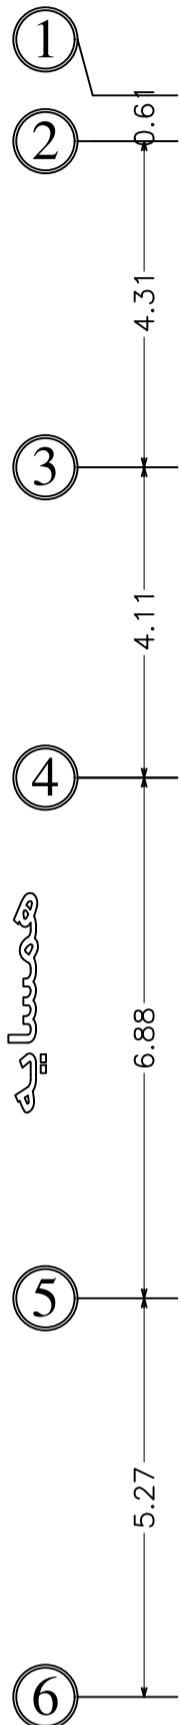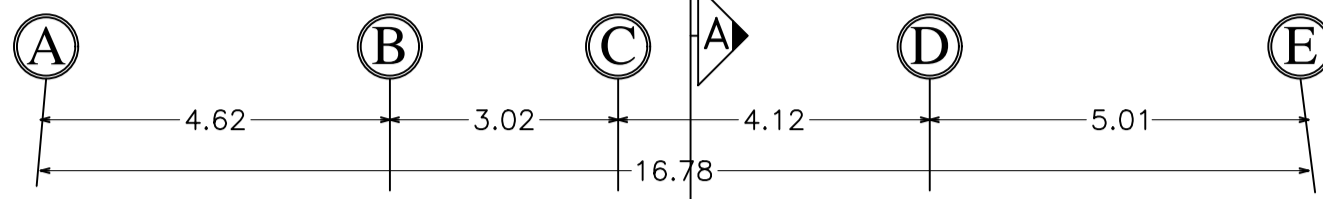


مساحة

مساحة



-0.25

±0.00

+0.25

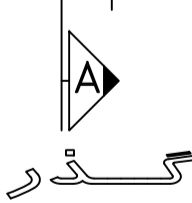

Title: TYPICAL FLOOR PLAN
Code:
File No:
No: 4 OF 9
Scale: 1/100

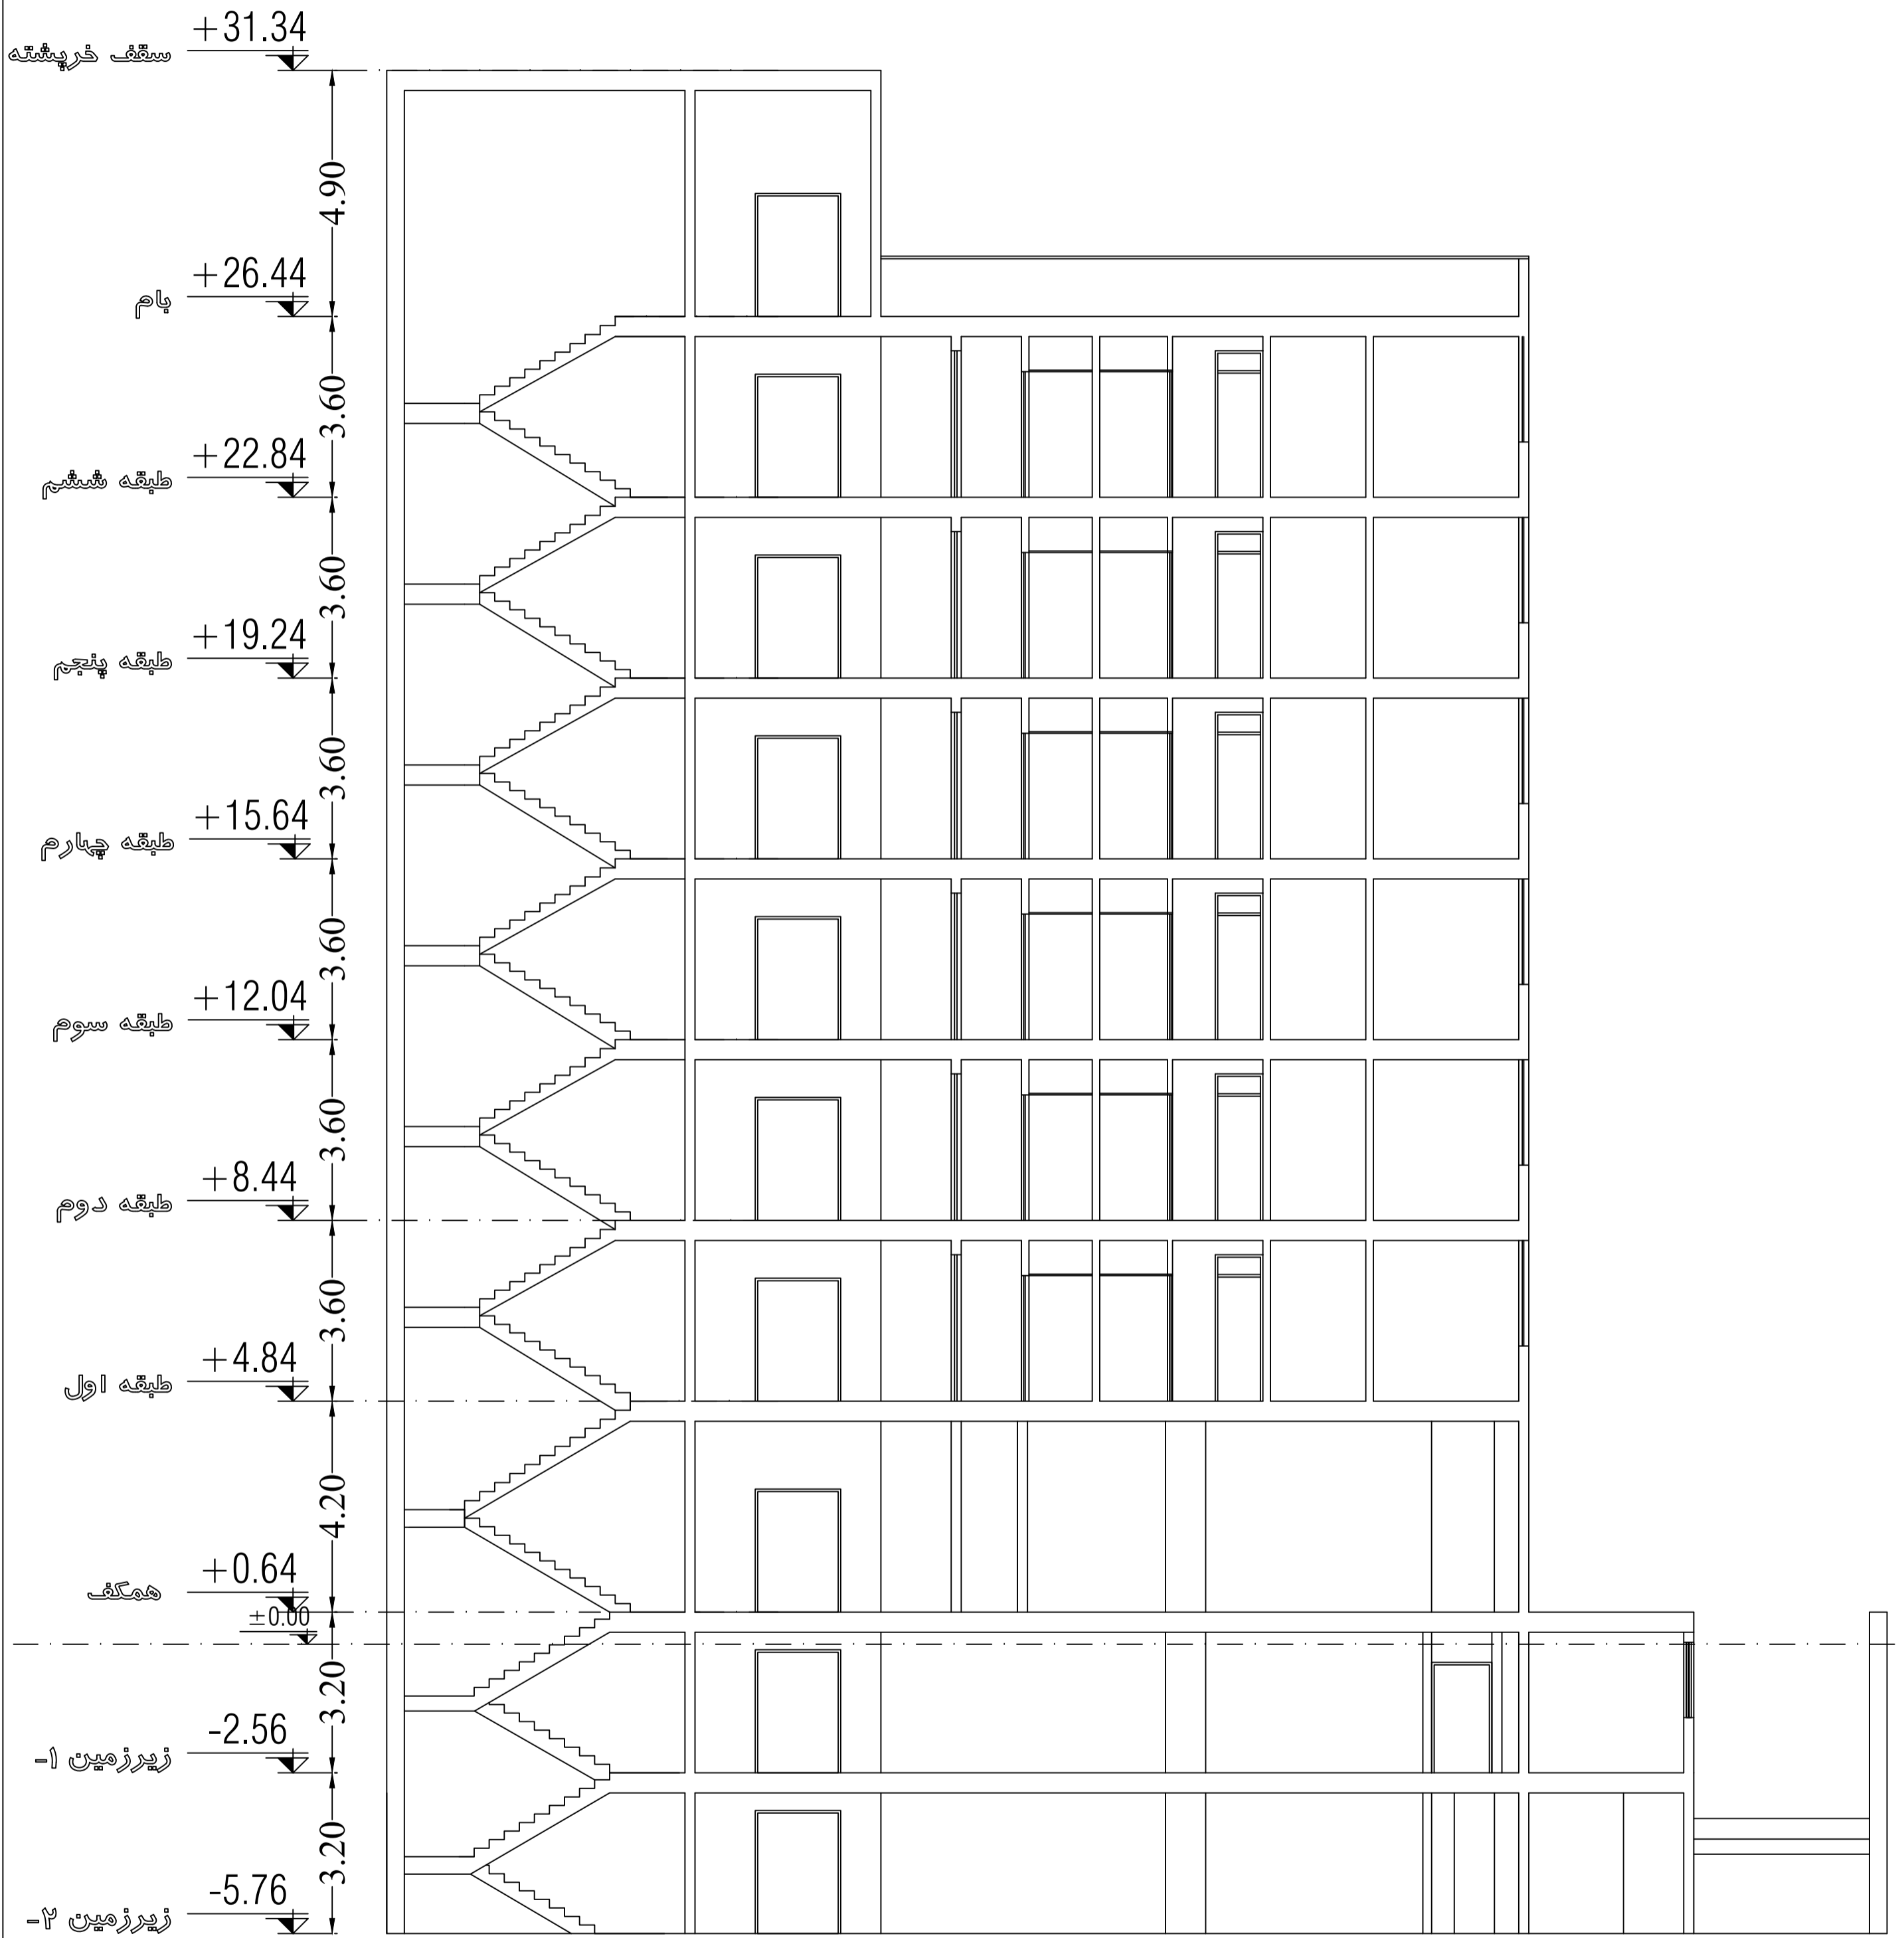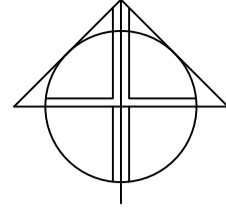


Title: SECTION A-A

Code:

File No:



No: 5 OF 9

Scale: 1/100

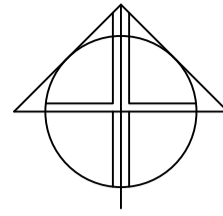


همسایه

+7.40

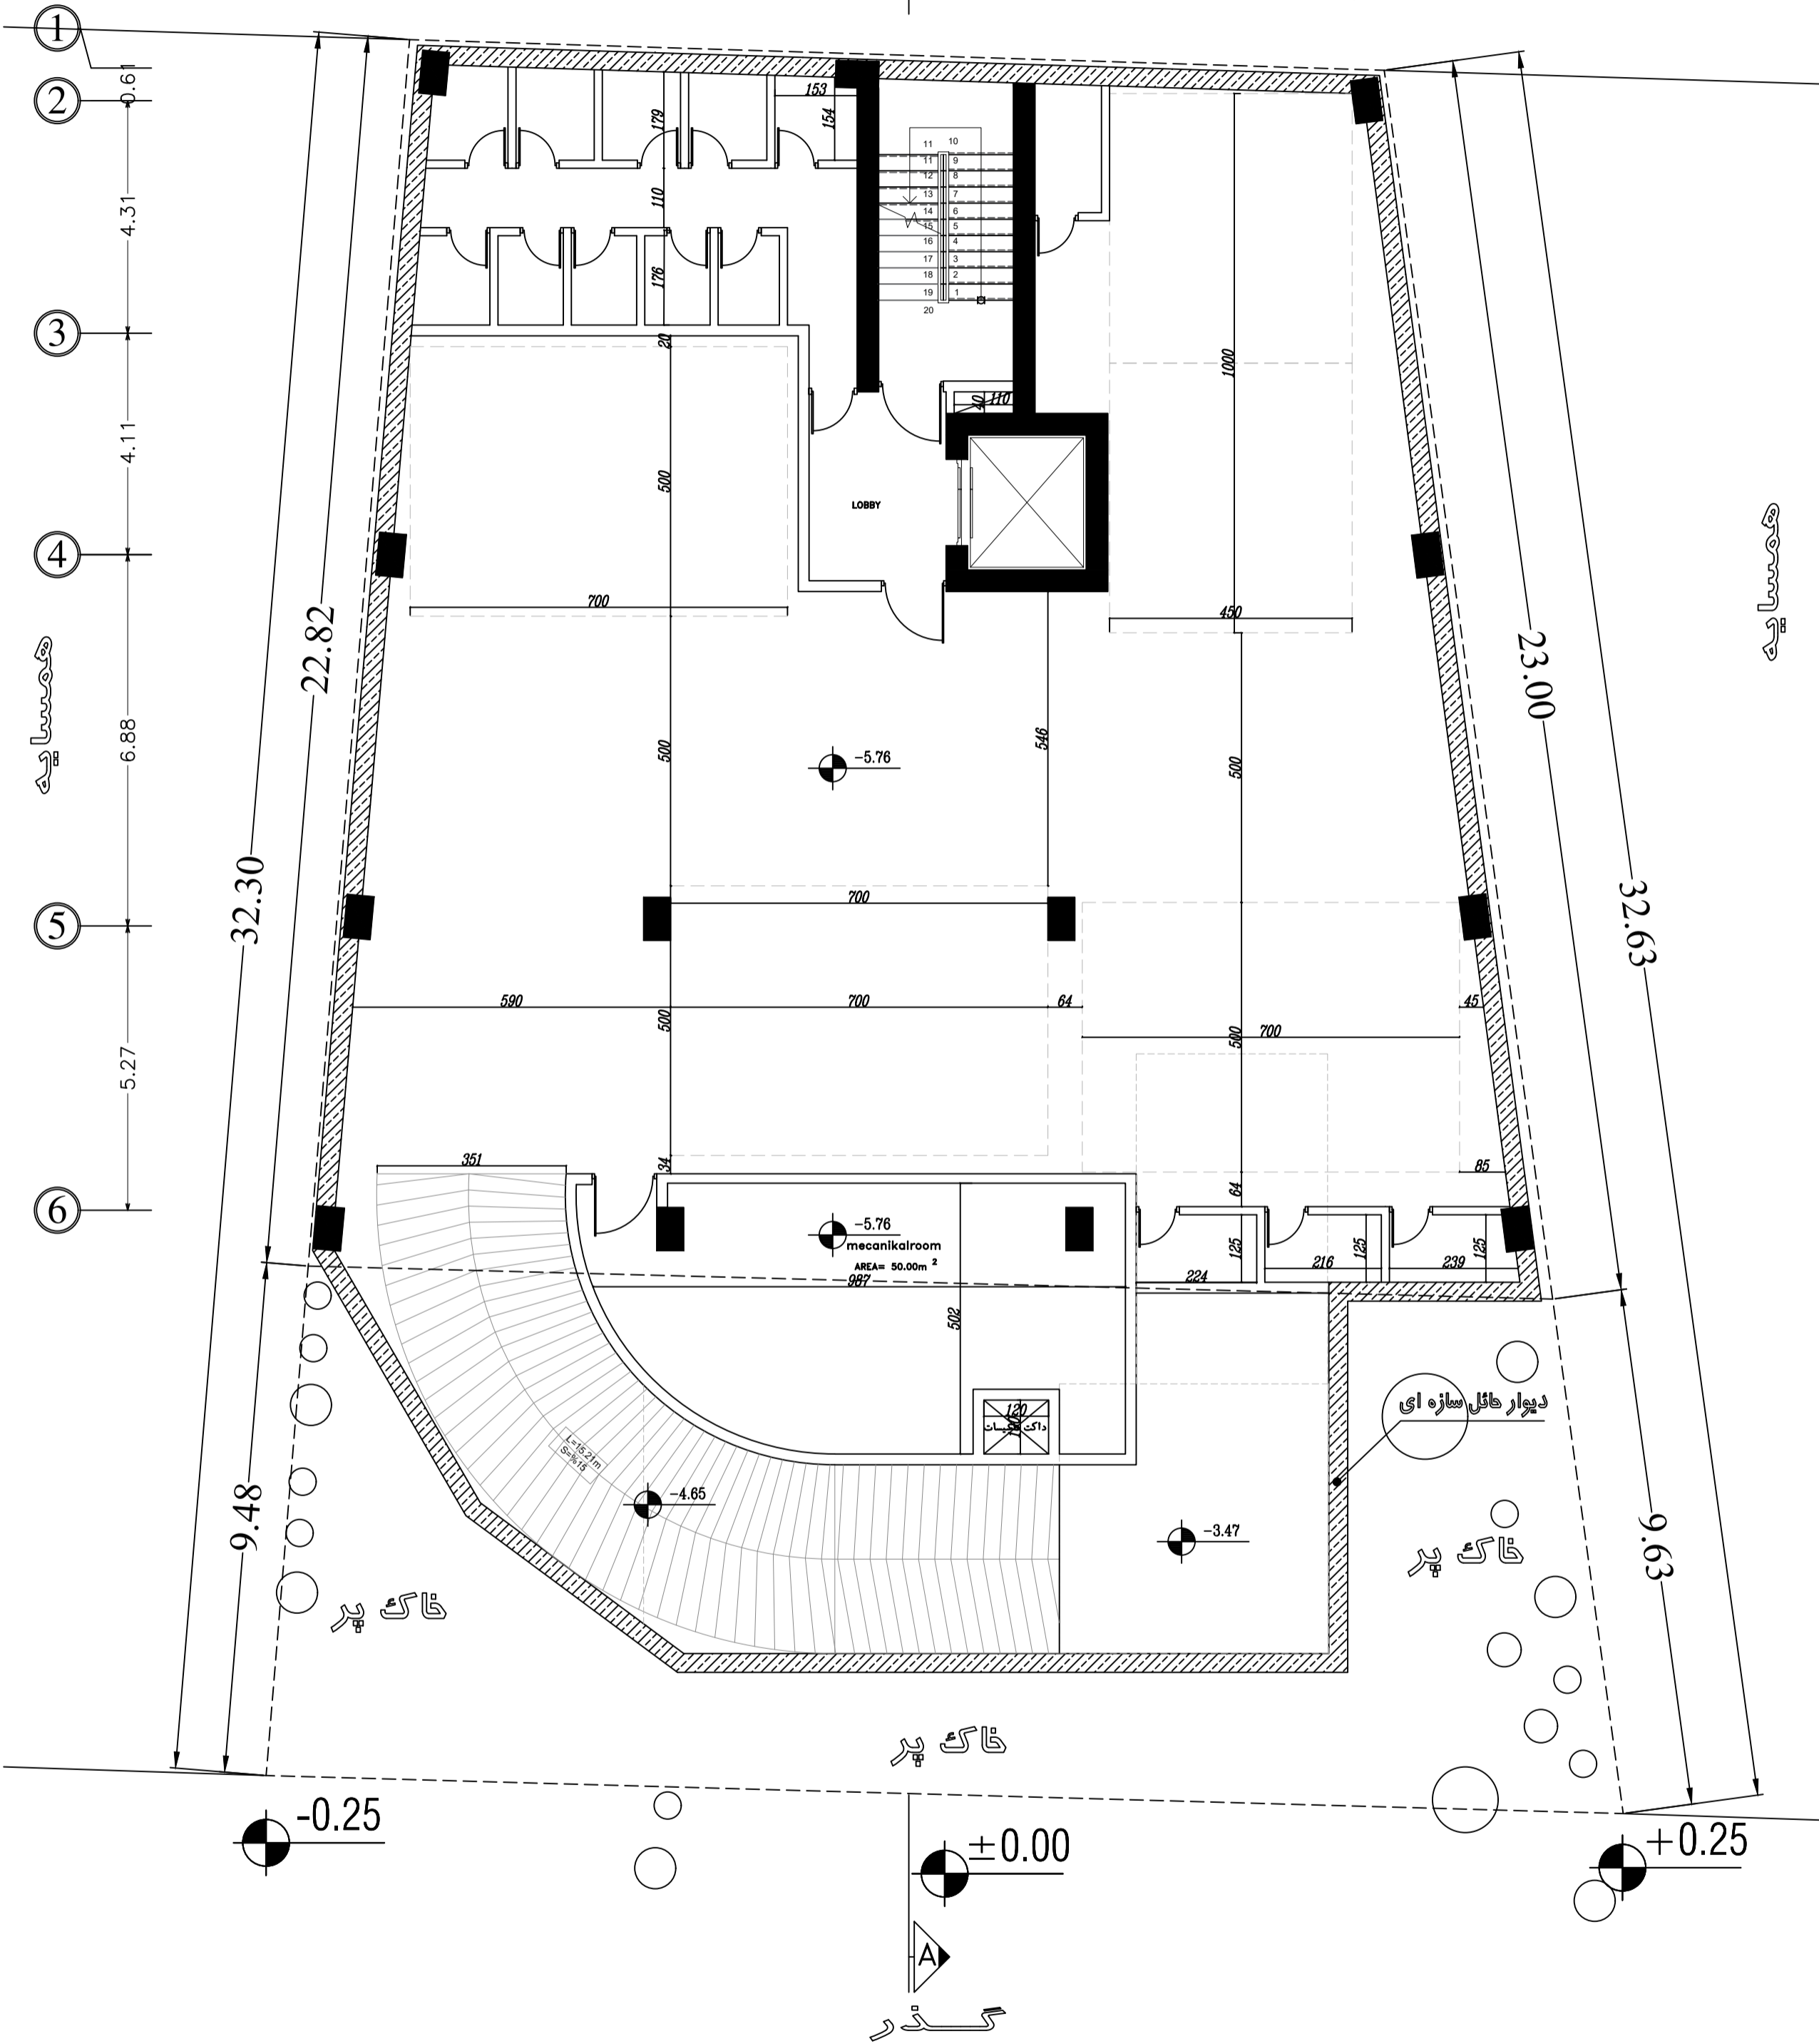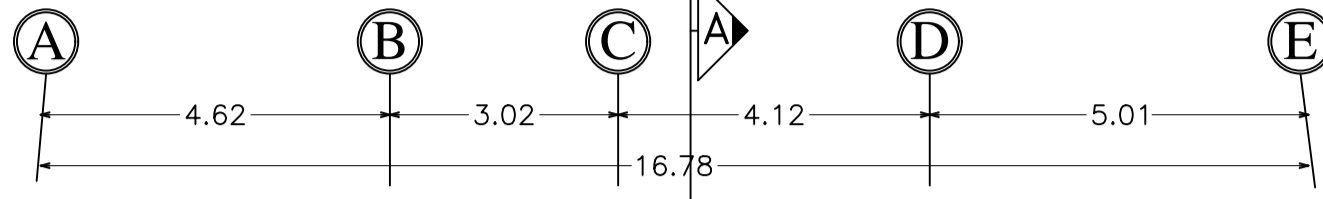



همسایه

Title:	2TH BASEMENT PLAN
Code:	
File No:	
No:	6 OF 9
Scale:	1/100

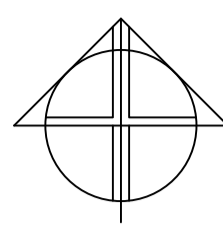

همسایه

+7.40

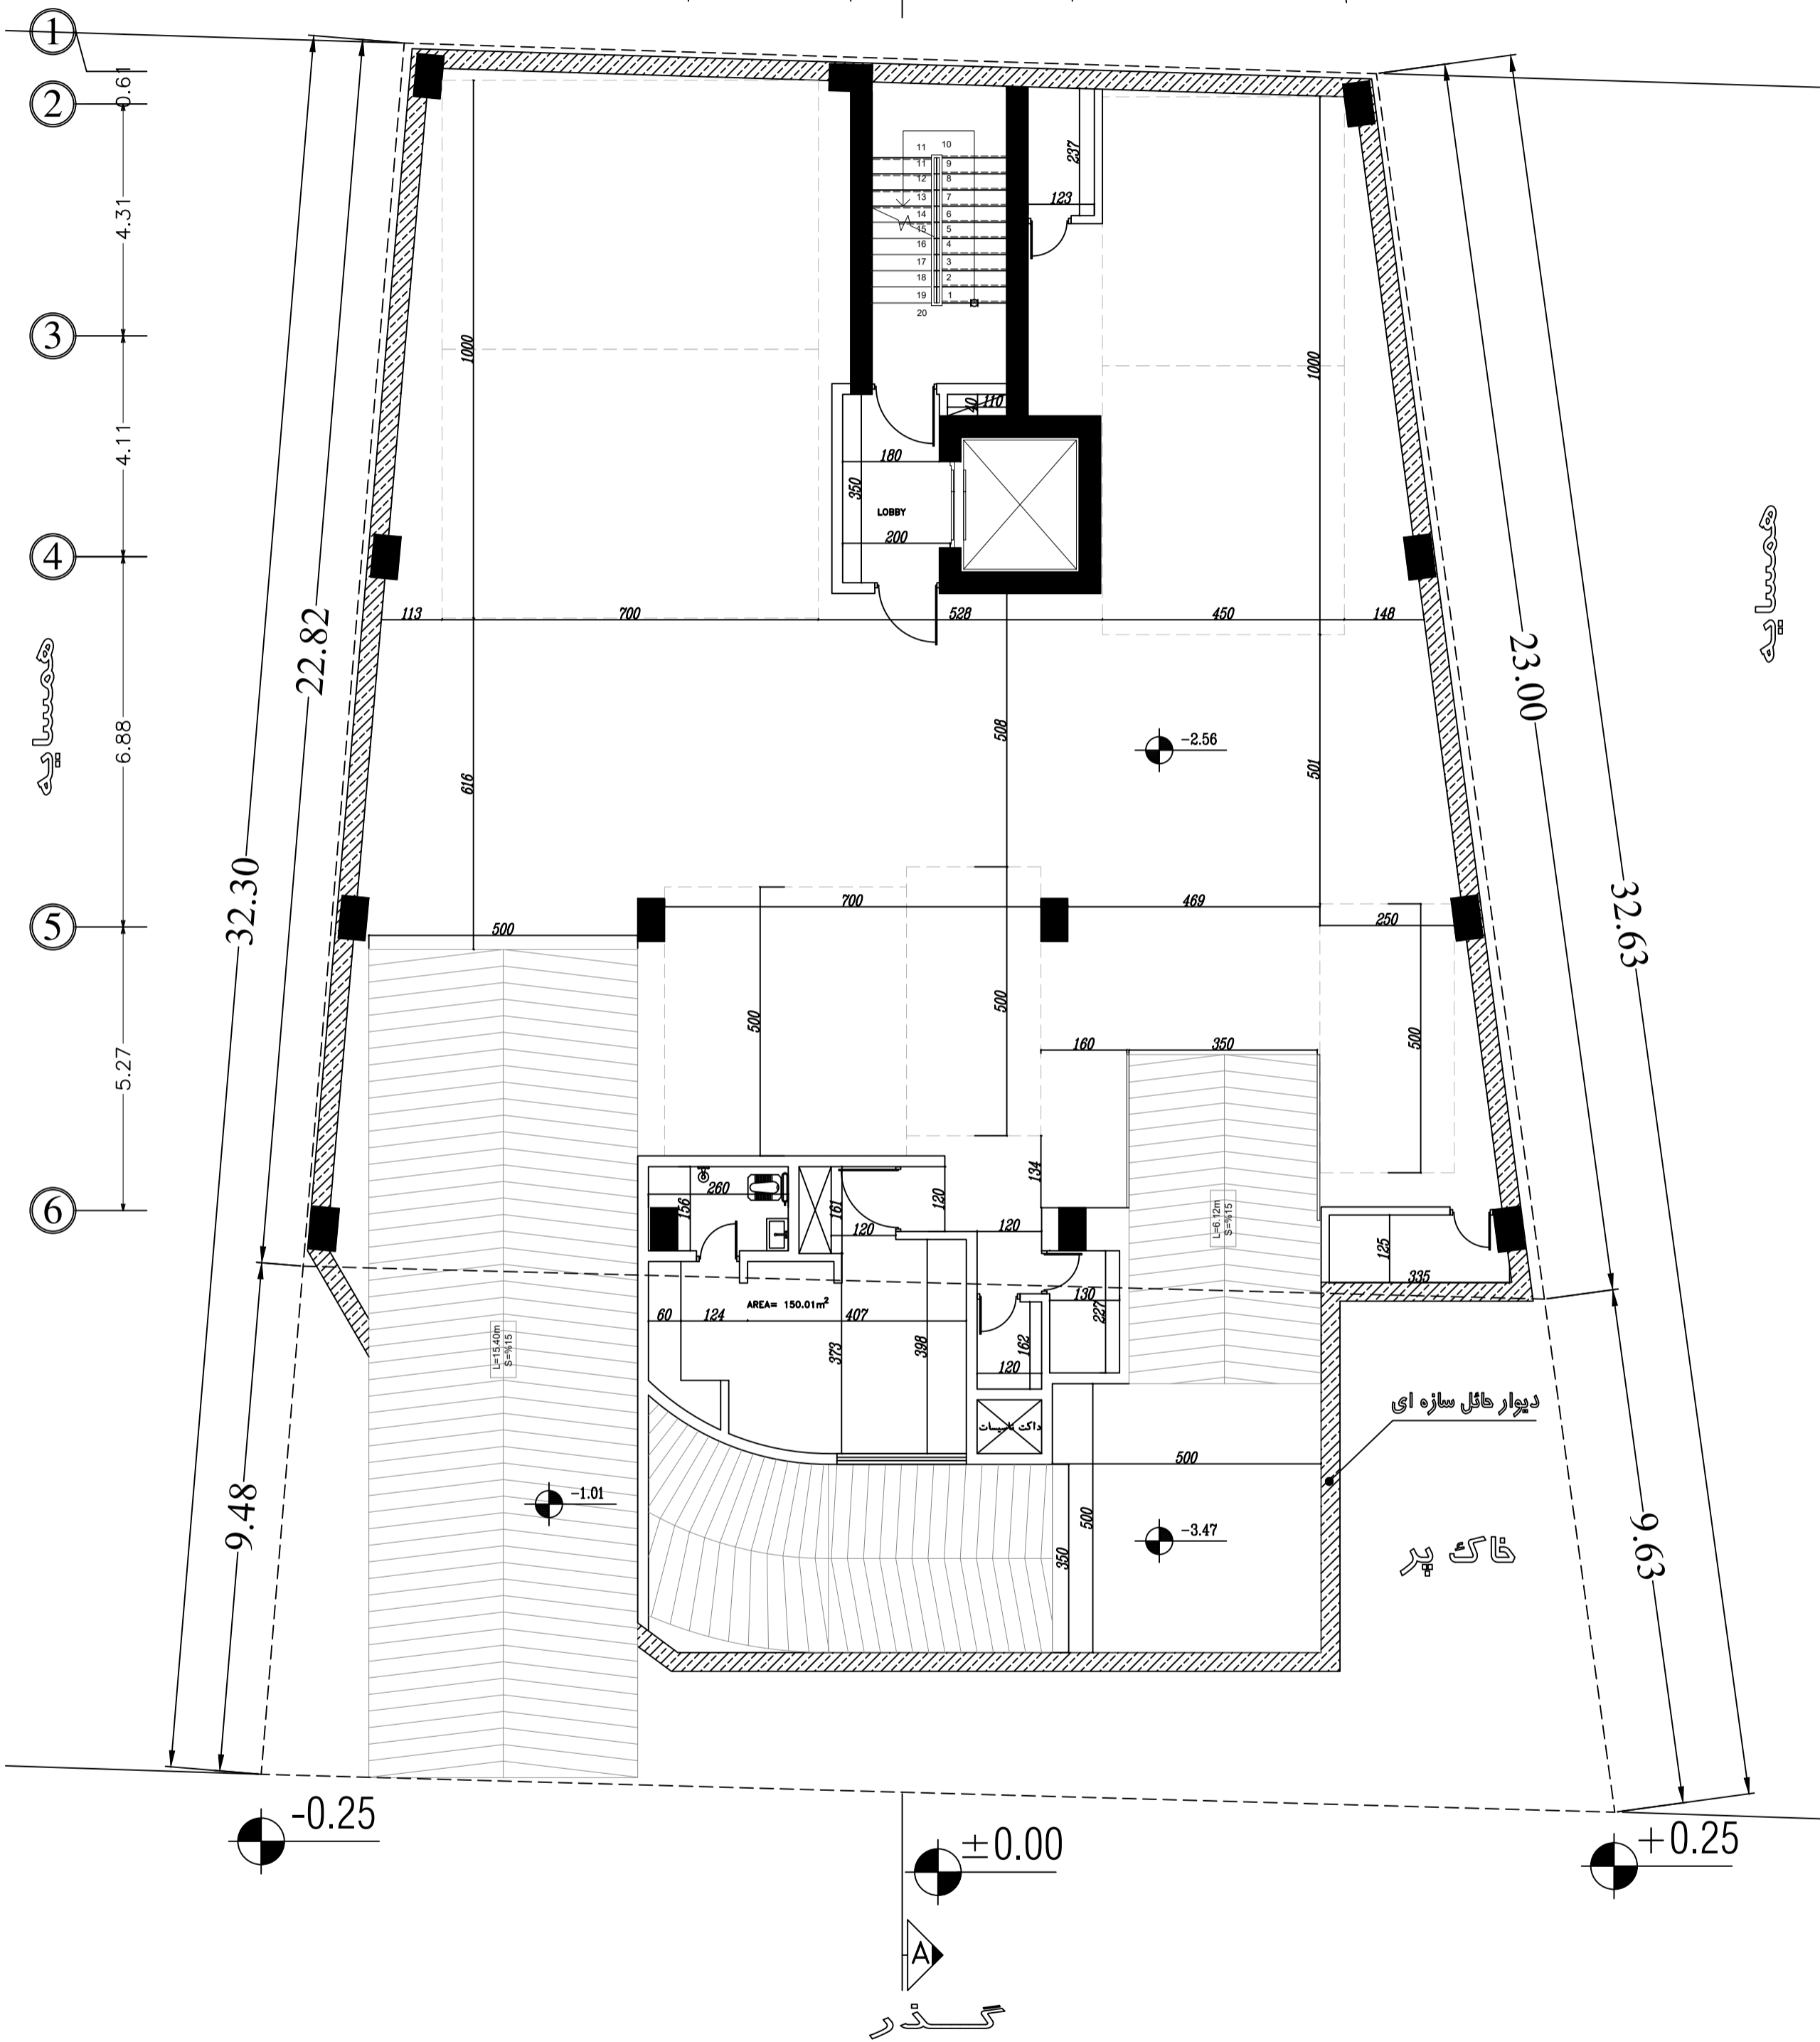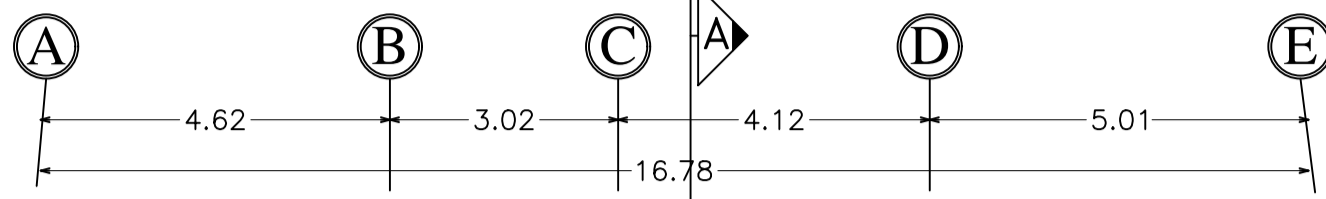

همسایه


Title: 1TH BASEMENT PLAN

Code:

File No:



No: 7 OF 9

Scale: 1/100

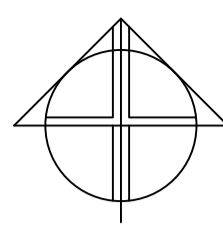


مساحت

+7.40

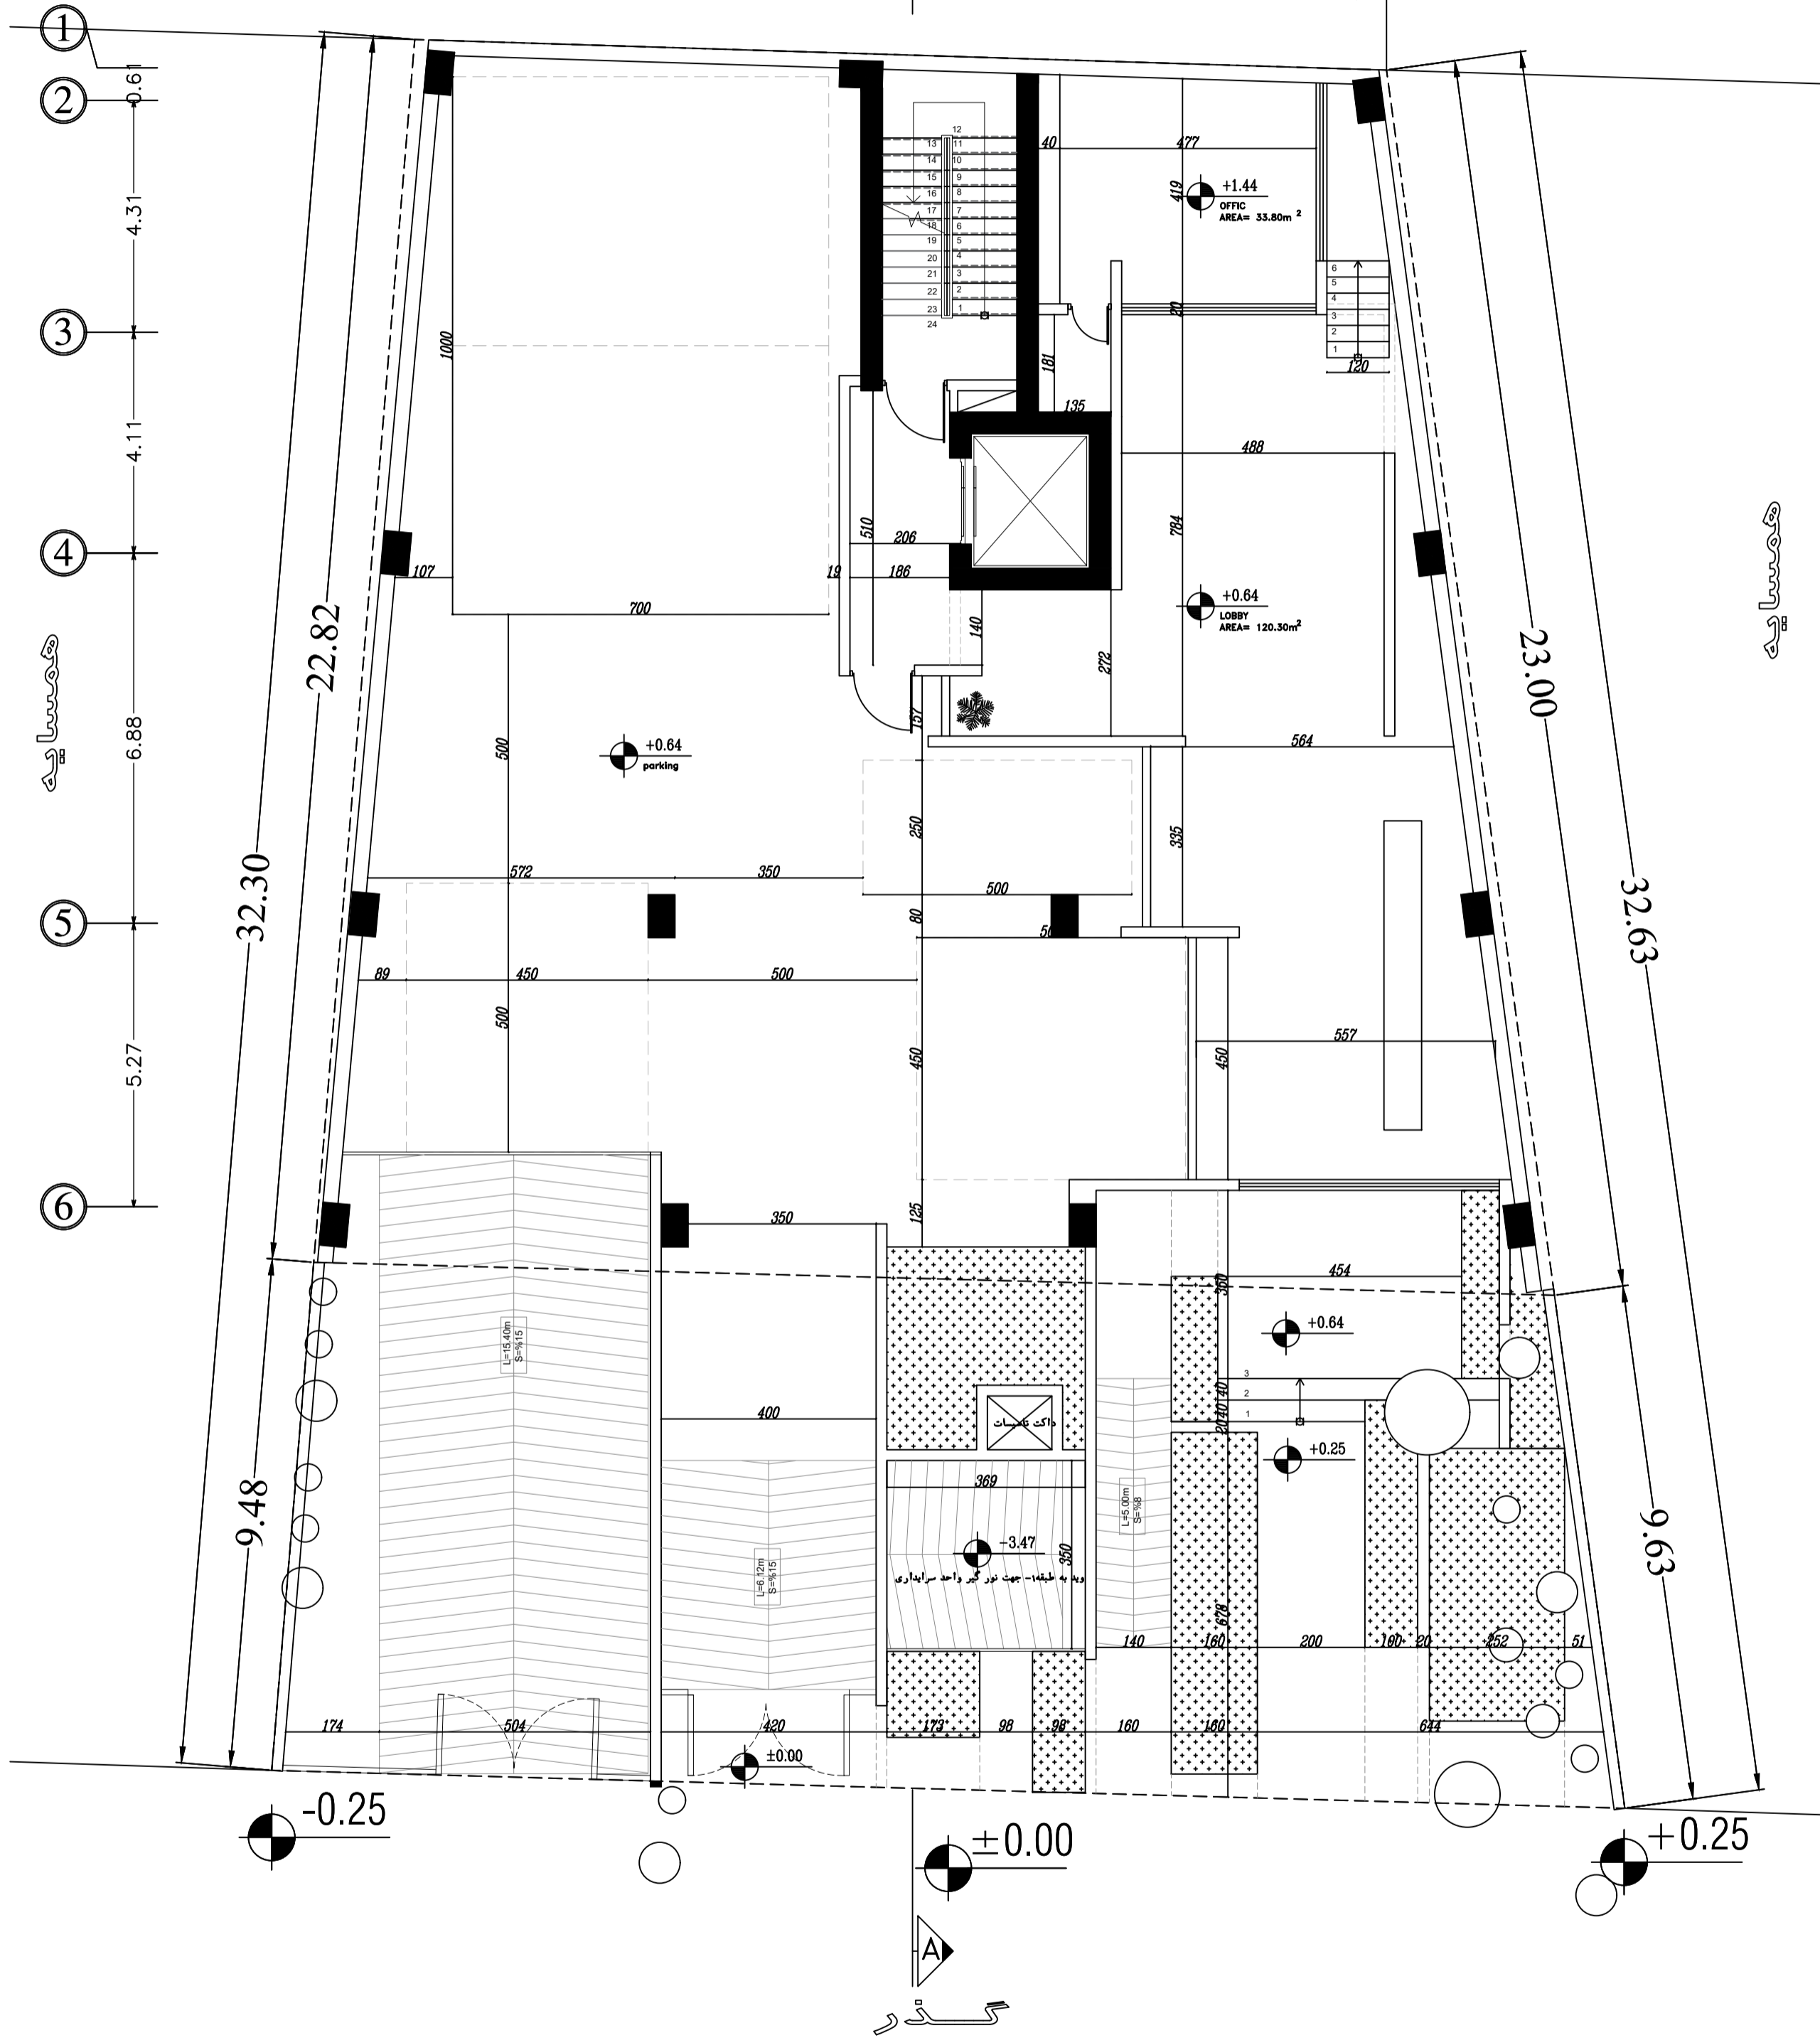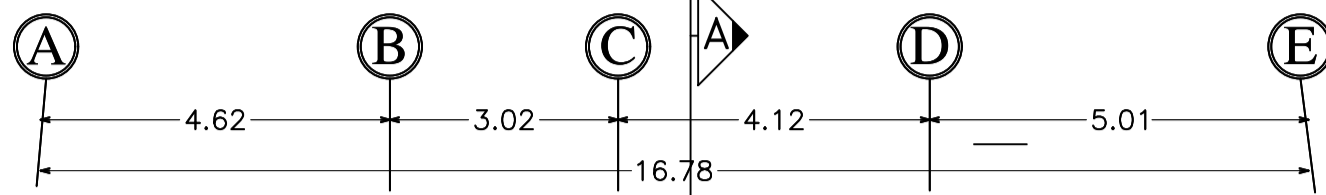




مساحت

Title:	GROUND FLOOR PLAN
Code:	
File No:	
No:	8 OF 9
Scale:	1/100

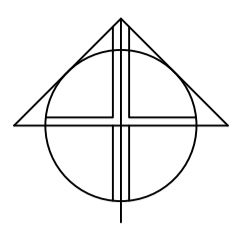

مسابقه

+7.40

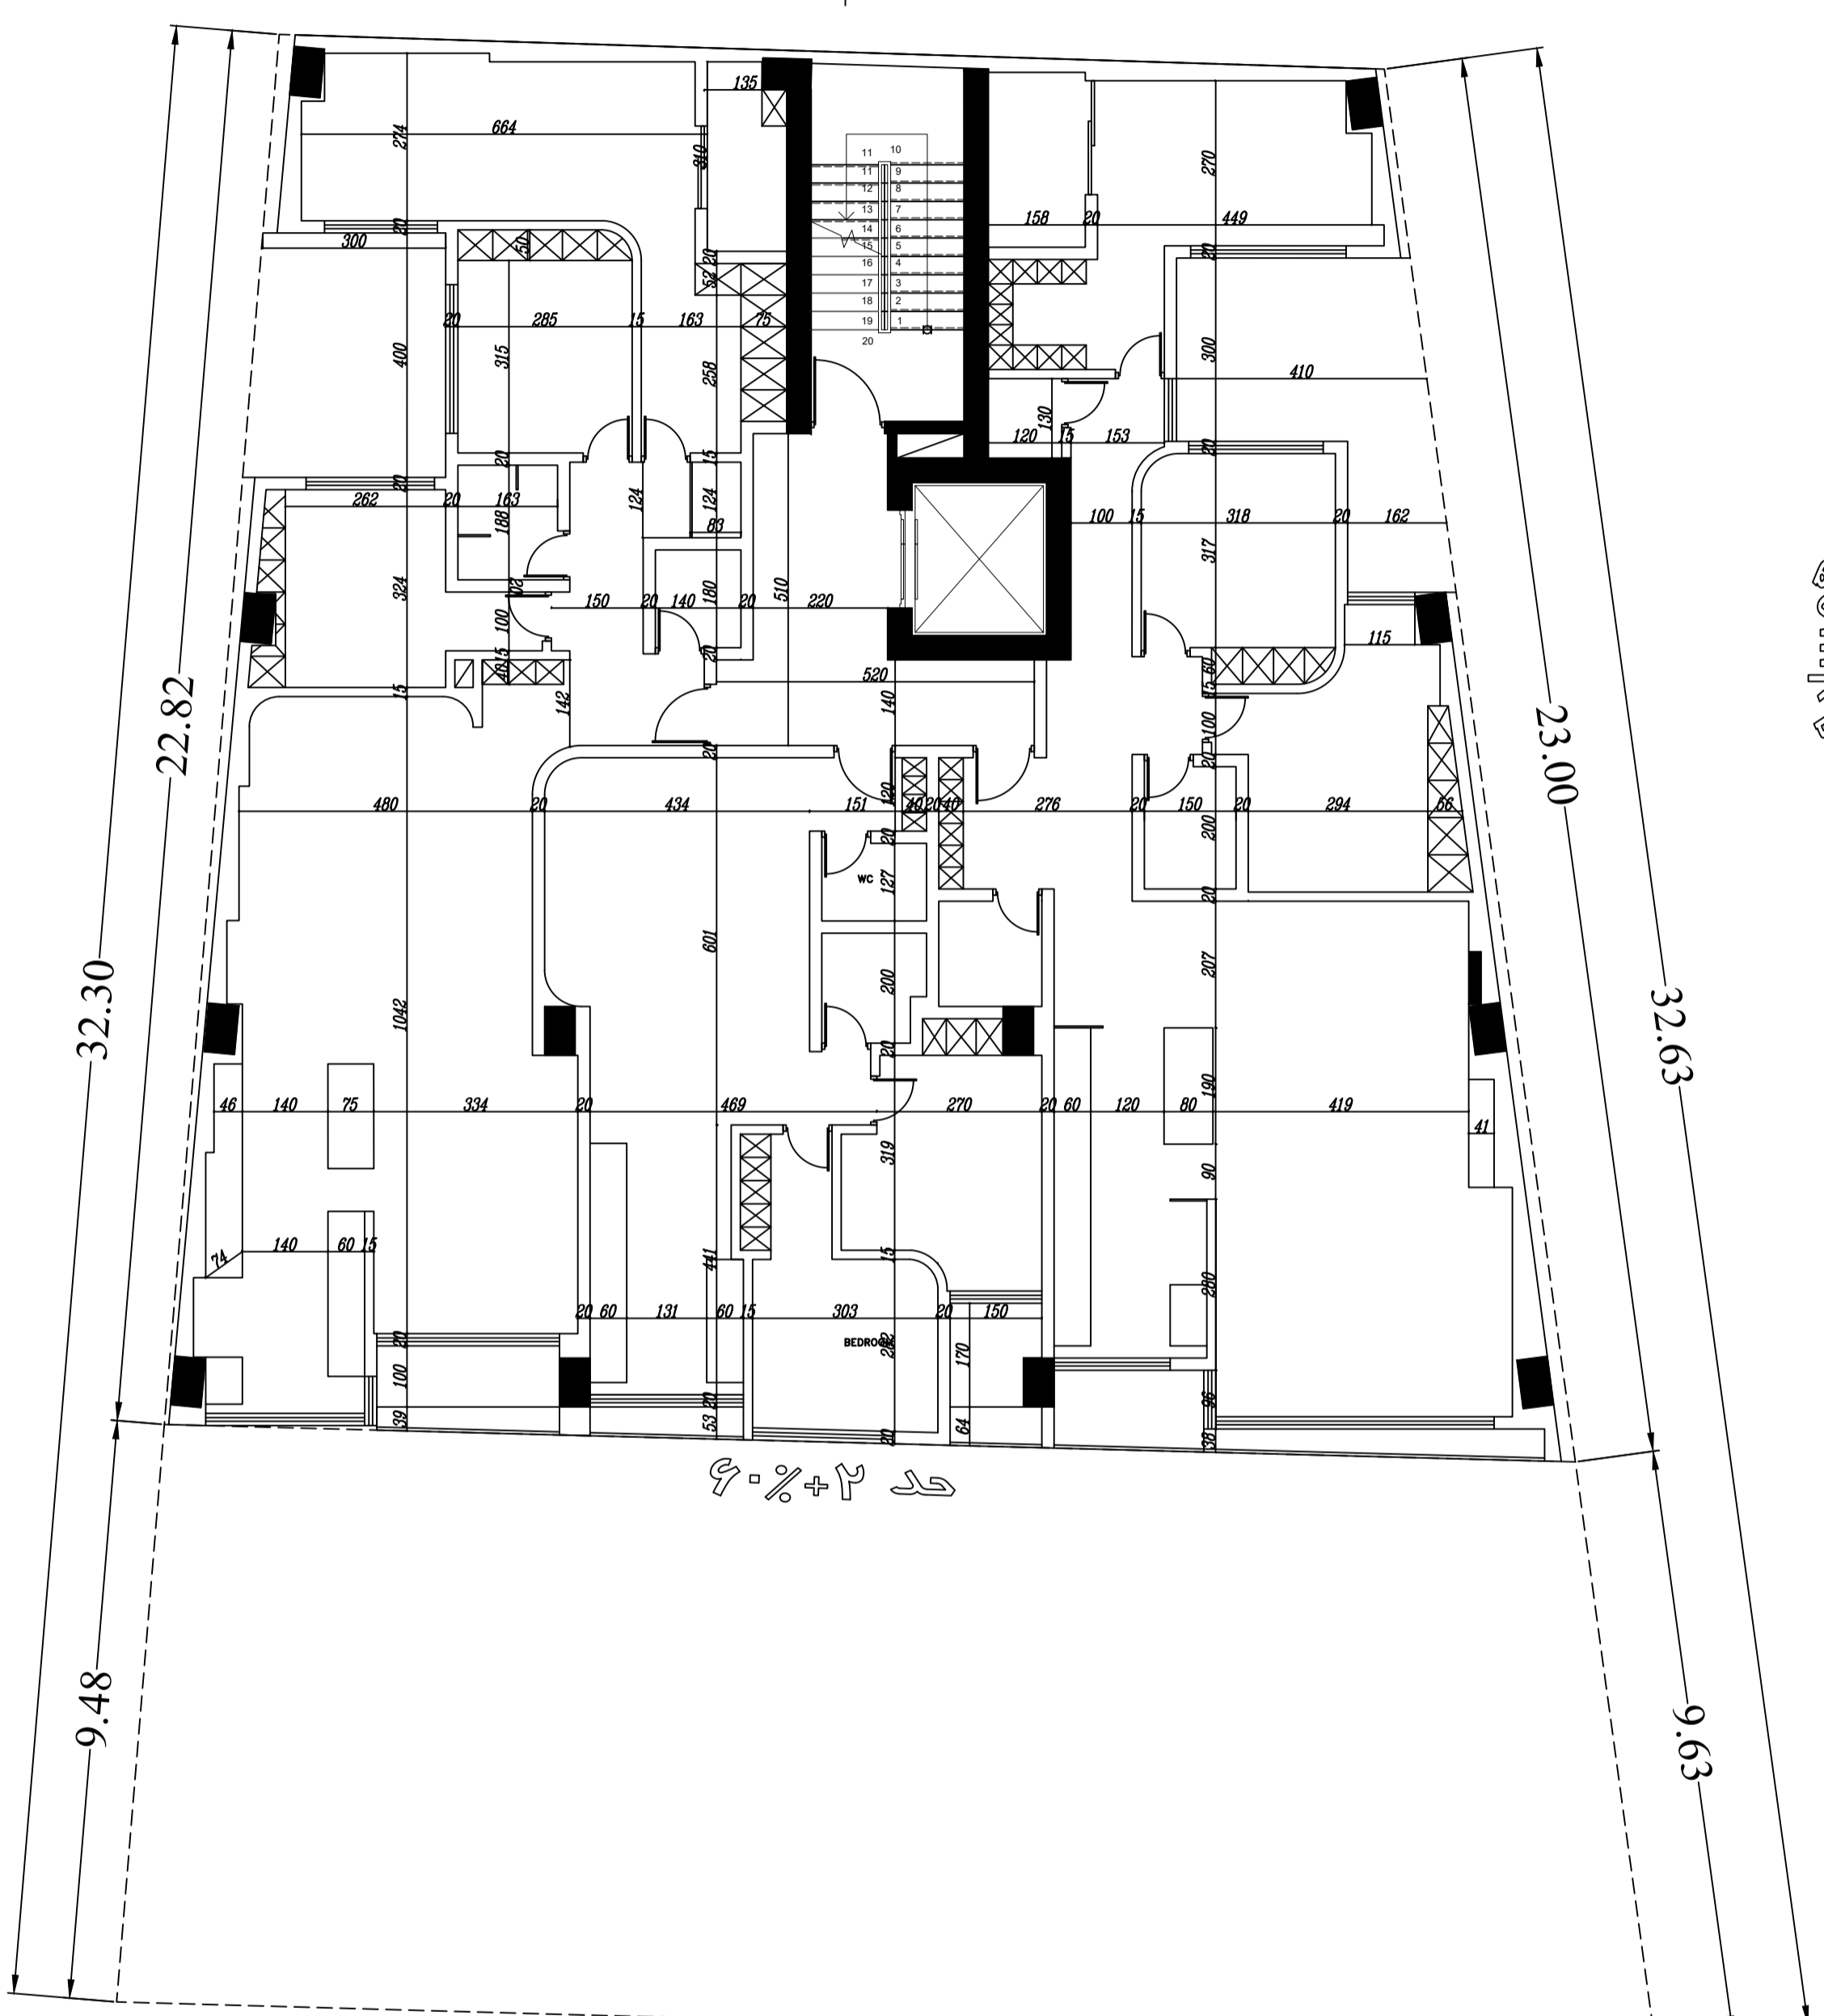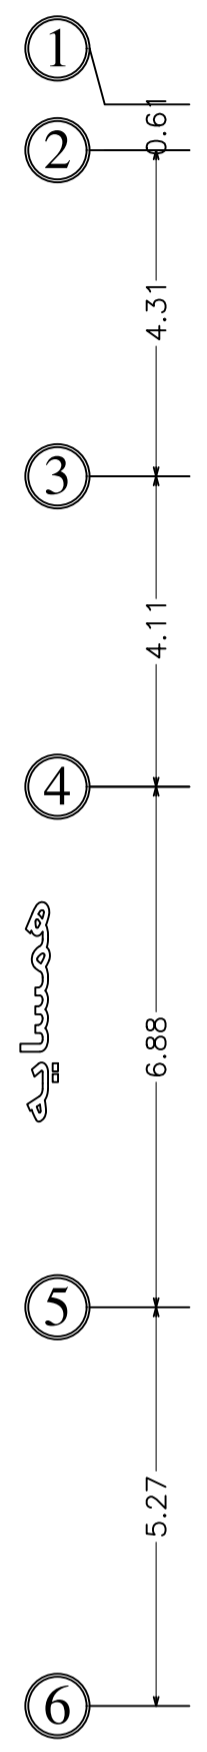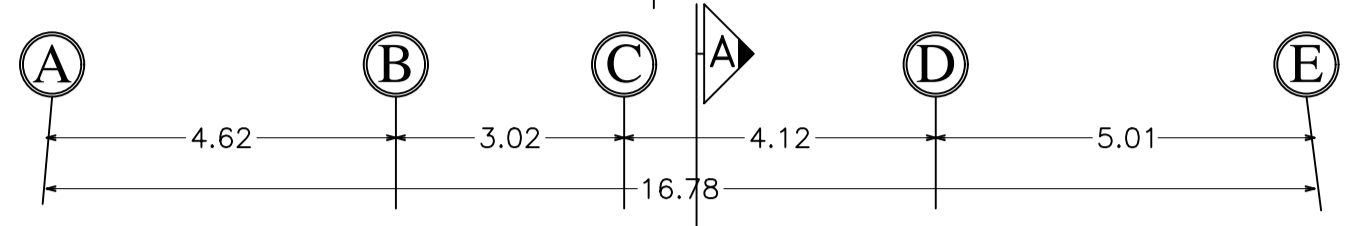


مسابقه

۹٪+۲

-0.25

±0.00

+0.25

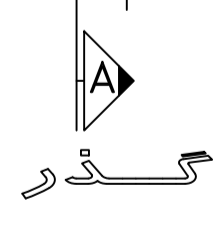

Title: TYPICAL FLOOR PLAN
Code:
File No:
No: 9 OF 9
Scale: 1/100