
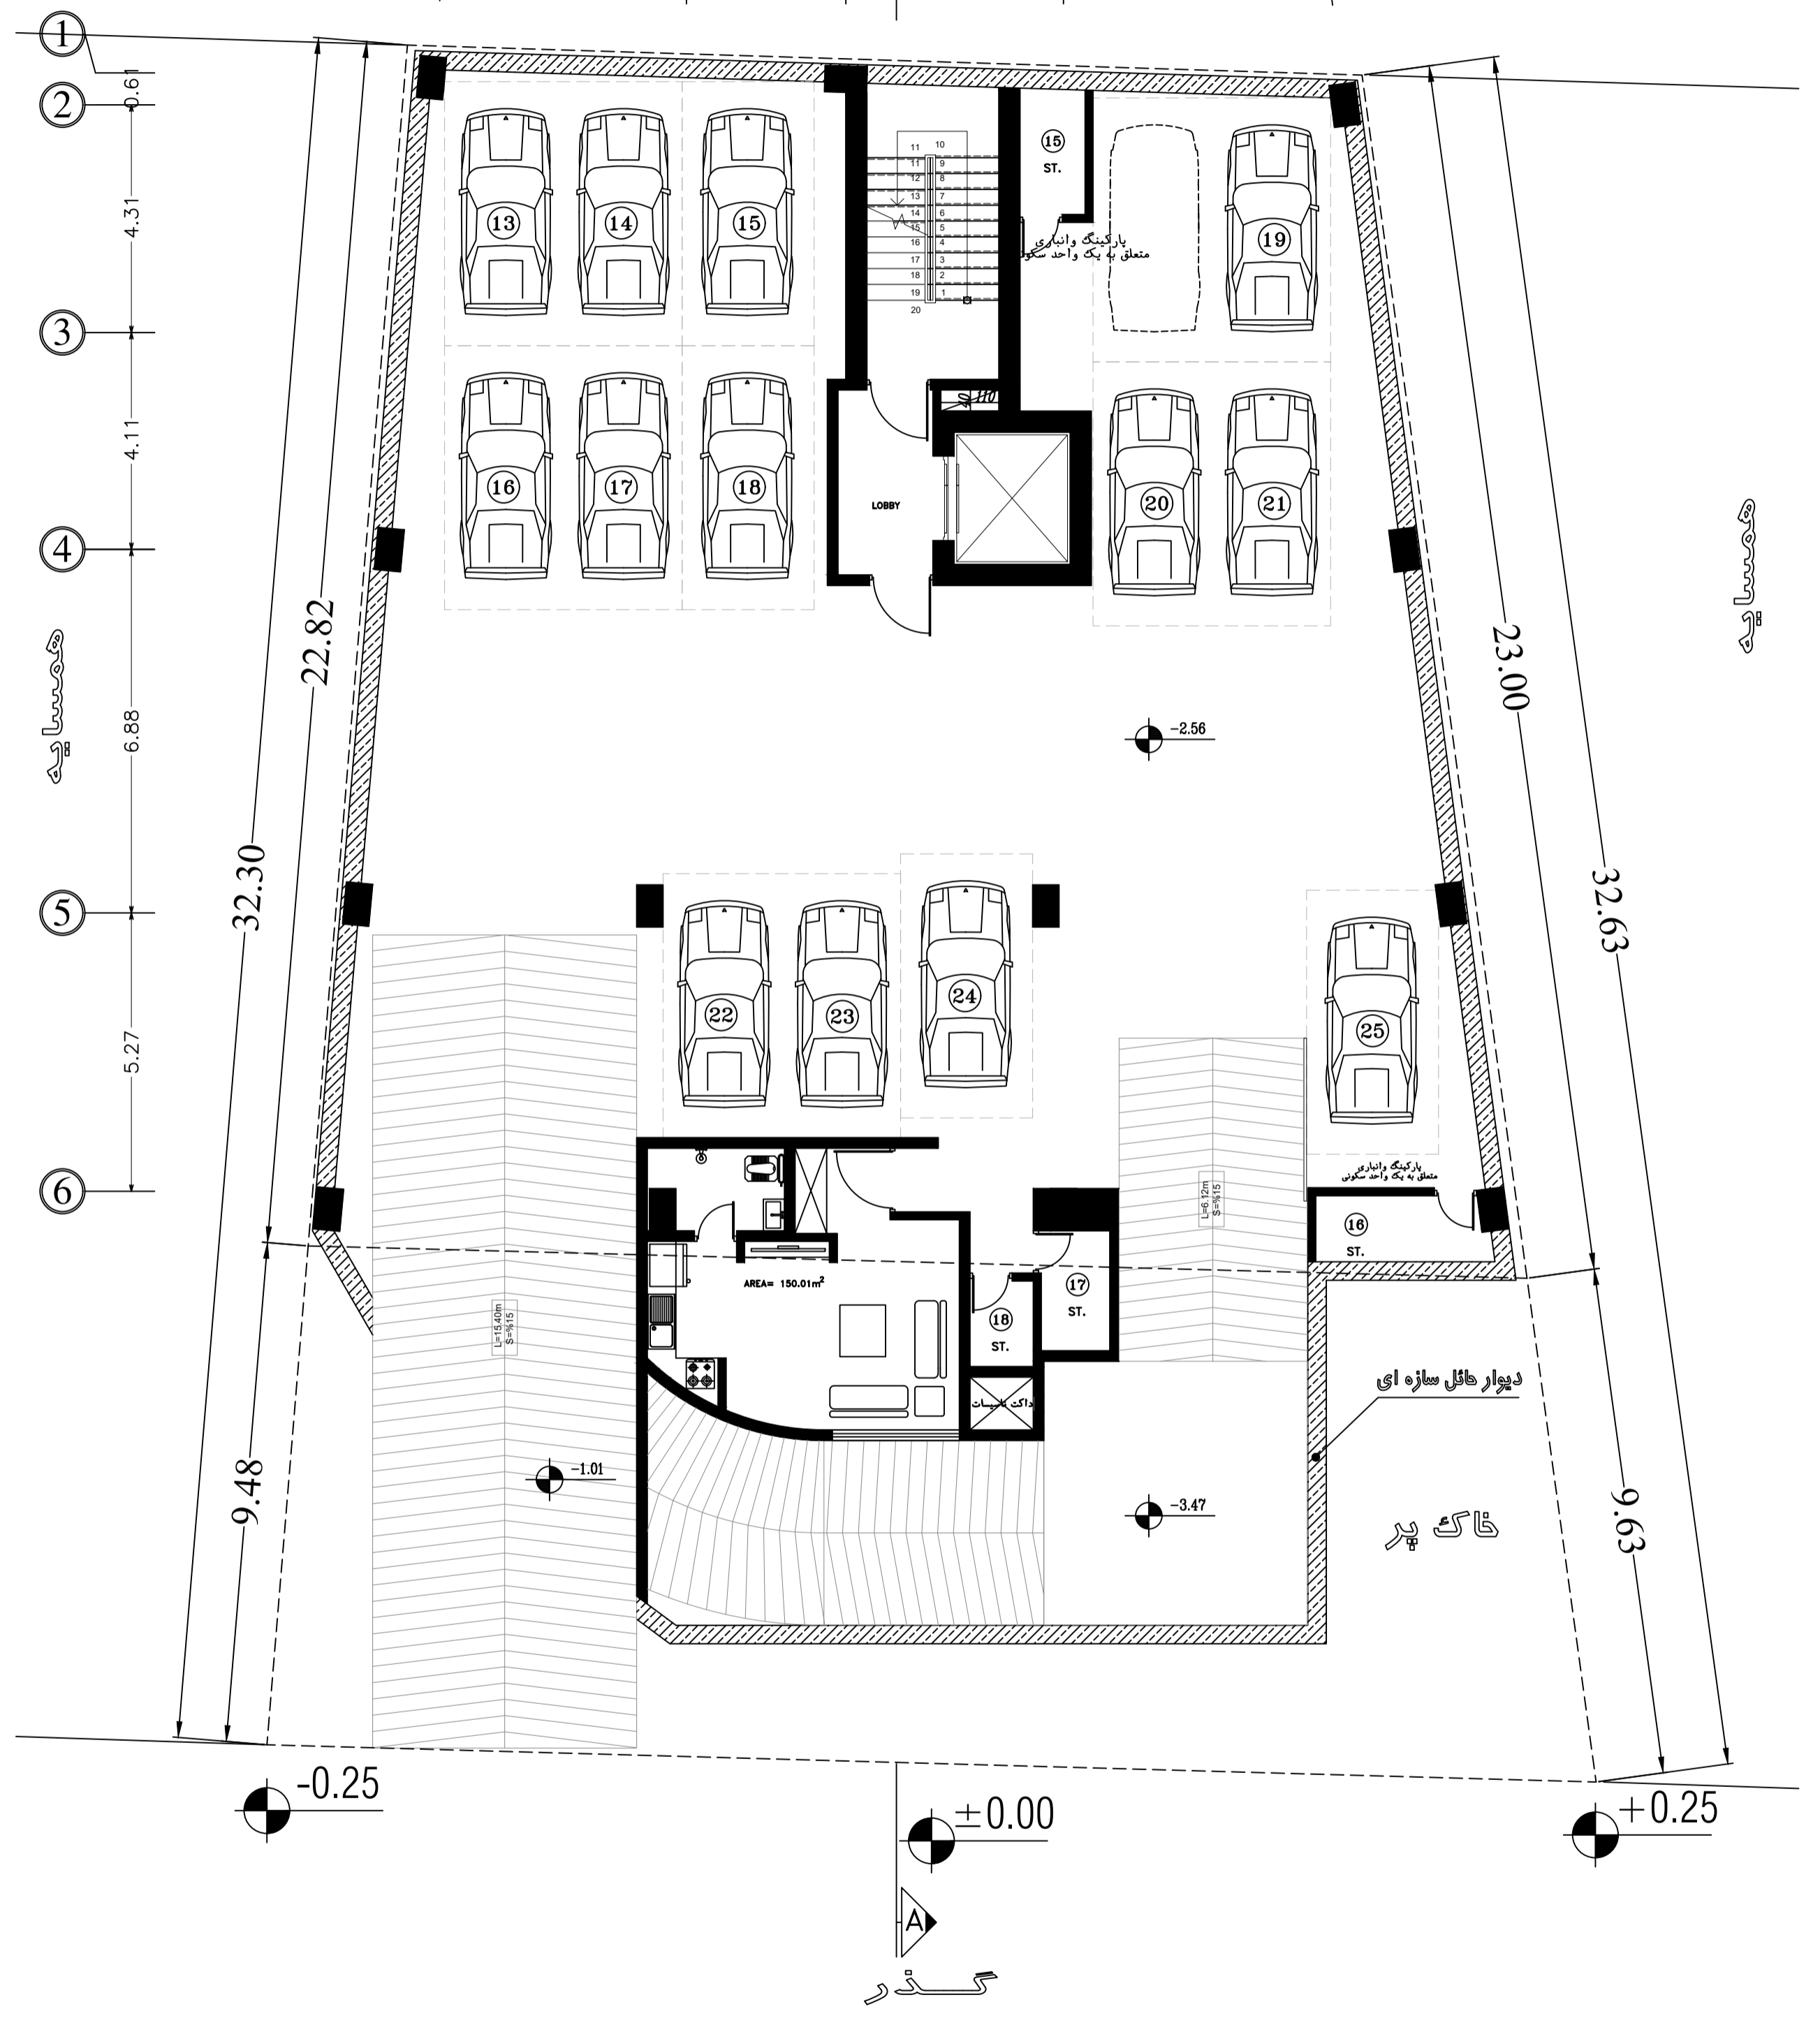


همسایه
+7.40

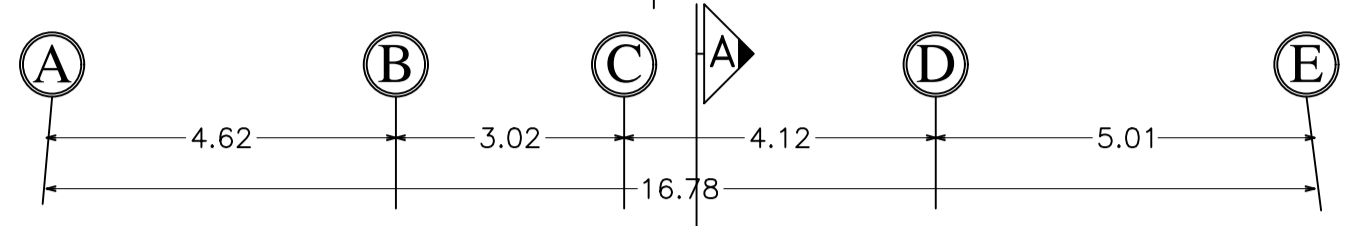

Title:	1TH BASEMENT PLAN
Code:	
File No:	
No:	2 OF 9
Scale:	1/100