



# آلبوم طراحی پلان مسکونی

((فنا خسرو تهران))

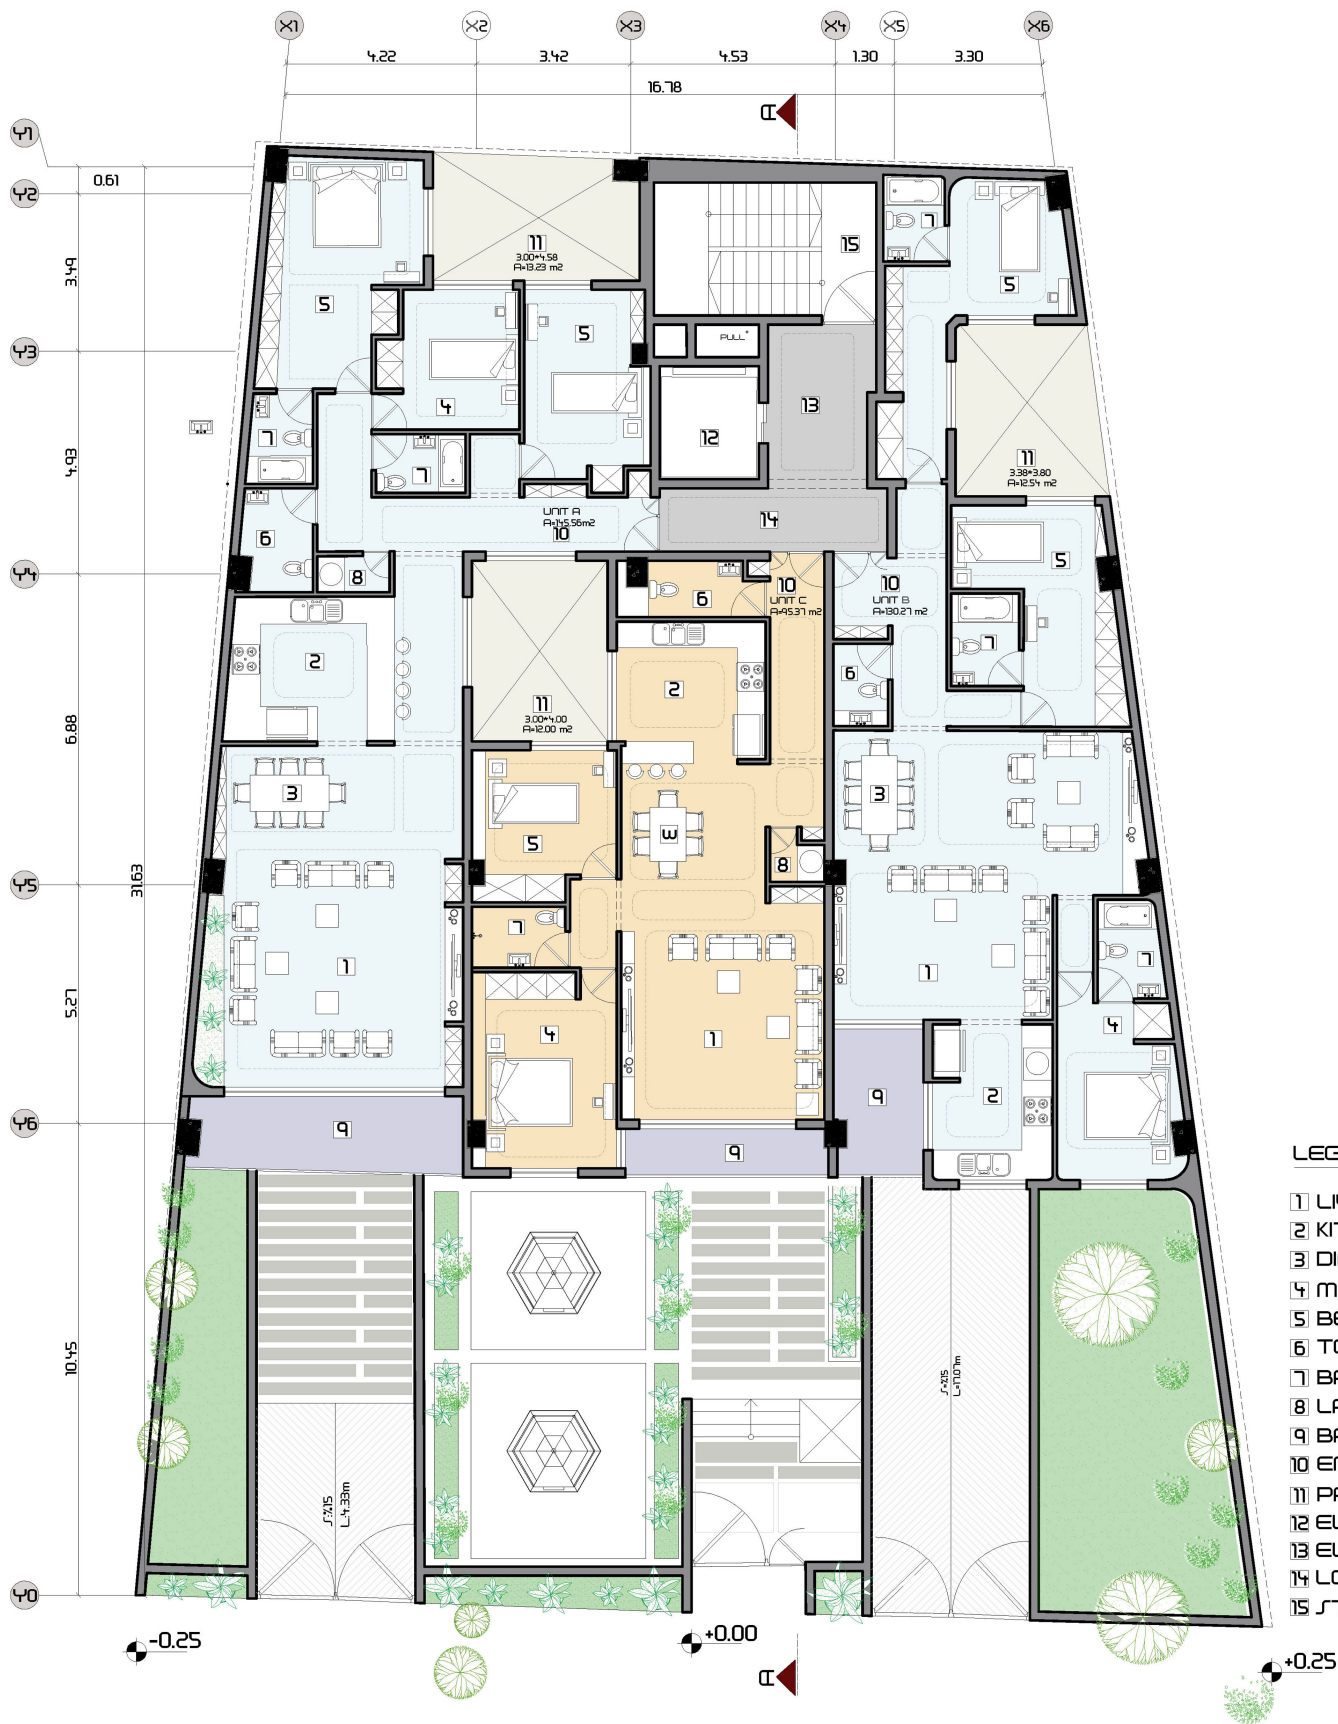


LEGEND :

- 1 LIVING ROOM
- 2 KITCHEN
- 3 DINING ROOM
- 4 MASTER ROOM
- 5 BED ROOM
- 6 TOILET
- 7 BATH
- 8 LAUNDRY
- 9 BALCONY
- 10 ENTRANCE
- 11 PATIO
- 12 ELEVATOR
- 13 ELEVATOR LOBBY
- 14 LOBBY
- 15 STAIR CASE

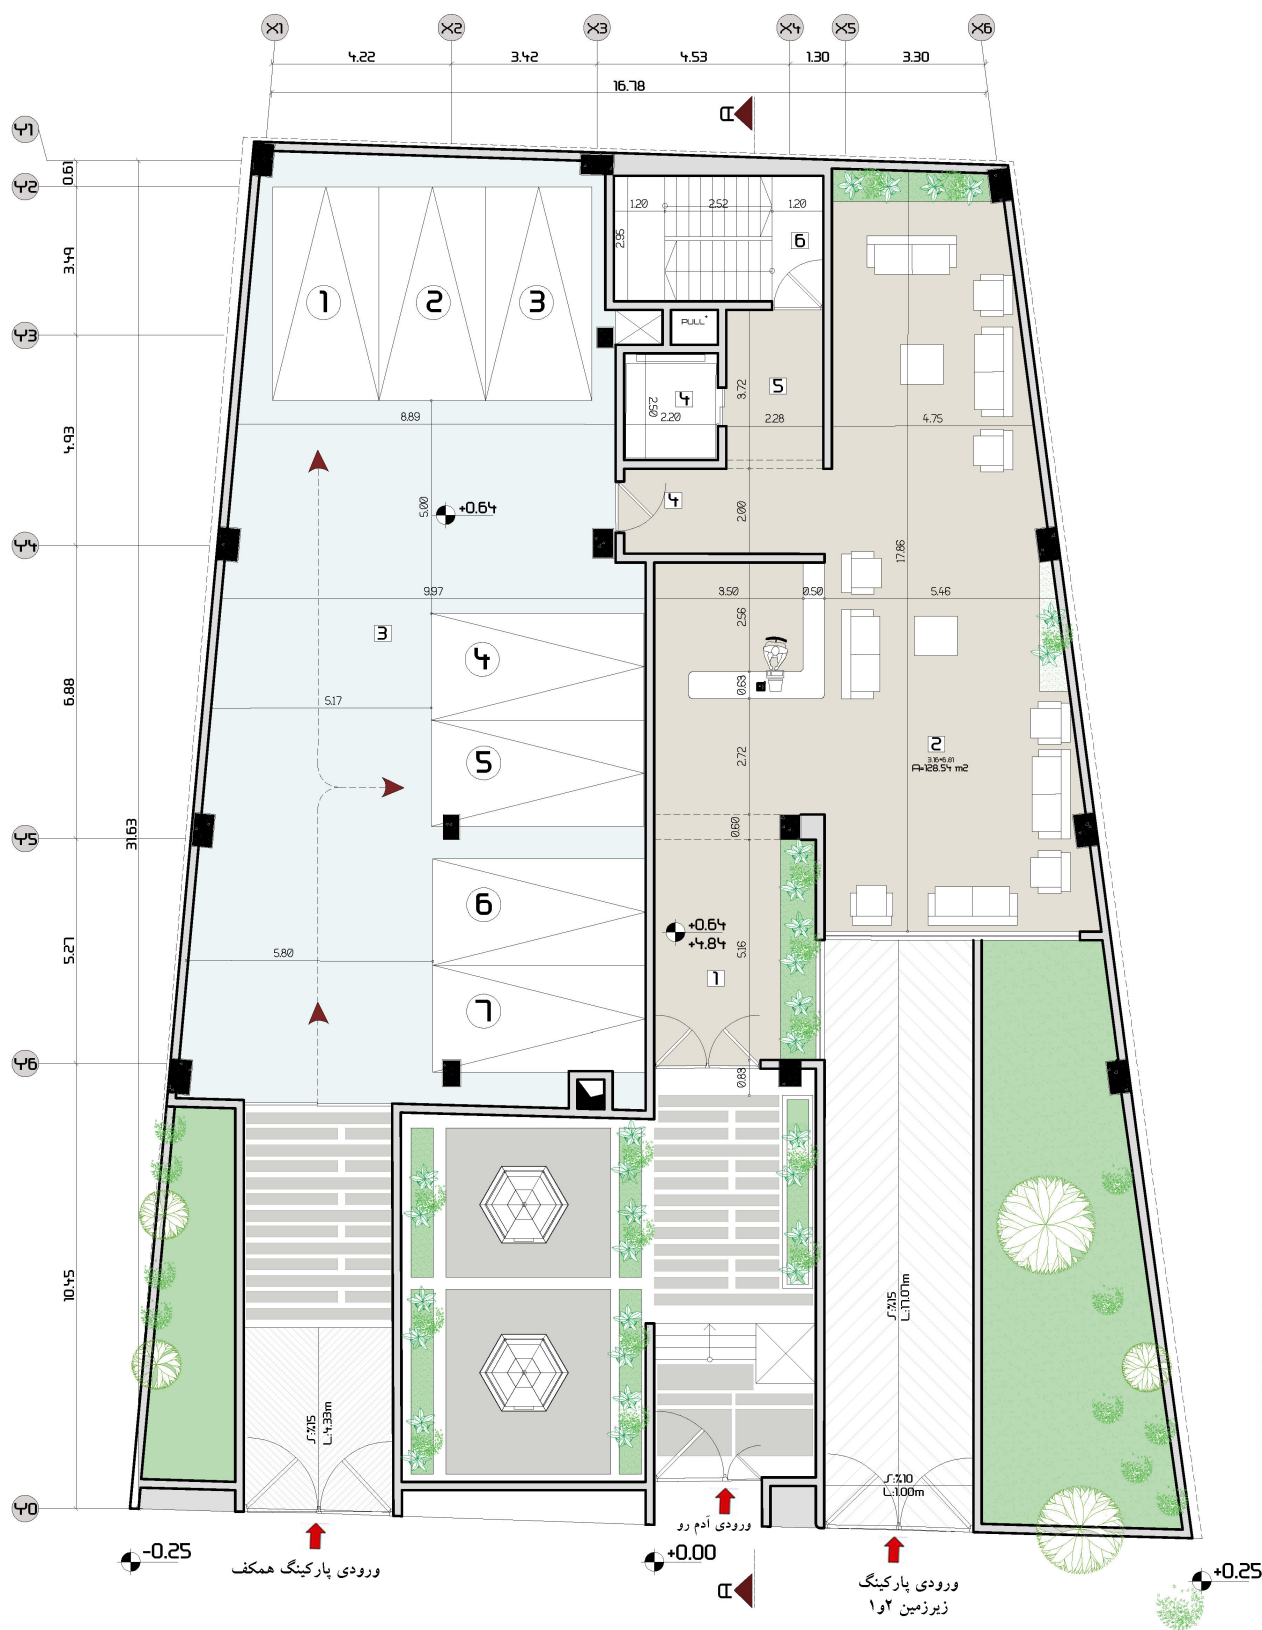

- LEGEND :
- 1 ENTRANCE
  - 2 LOBBY
  - 3 PARKING
  - 4 ELEVATOR
  - 5 ELEVATOR LOBBY
  - 6 STAIR CASE

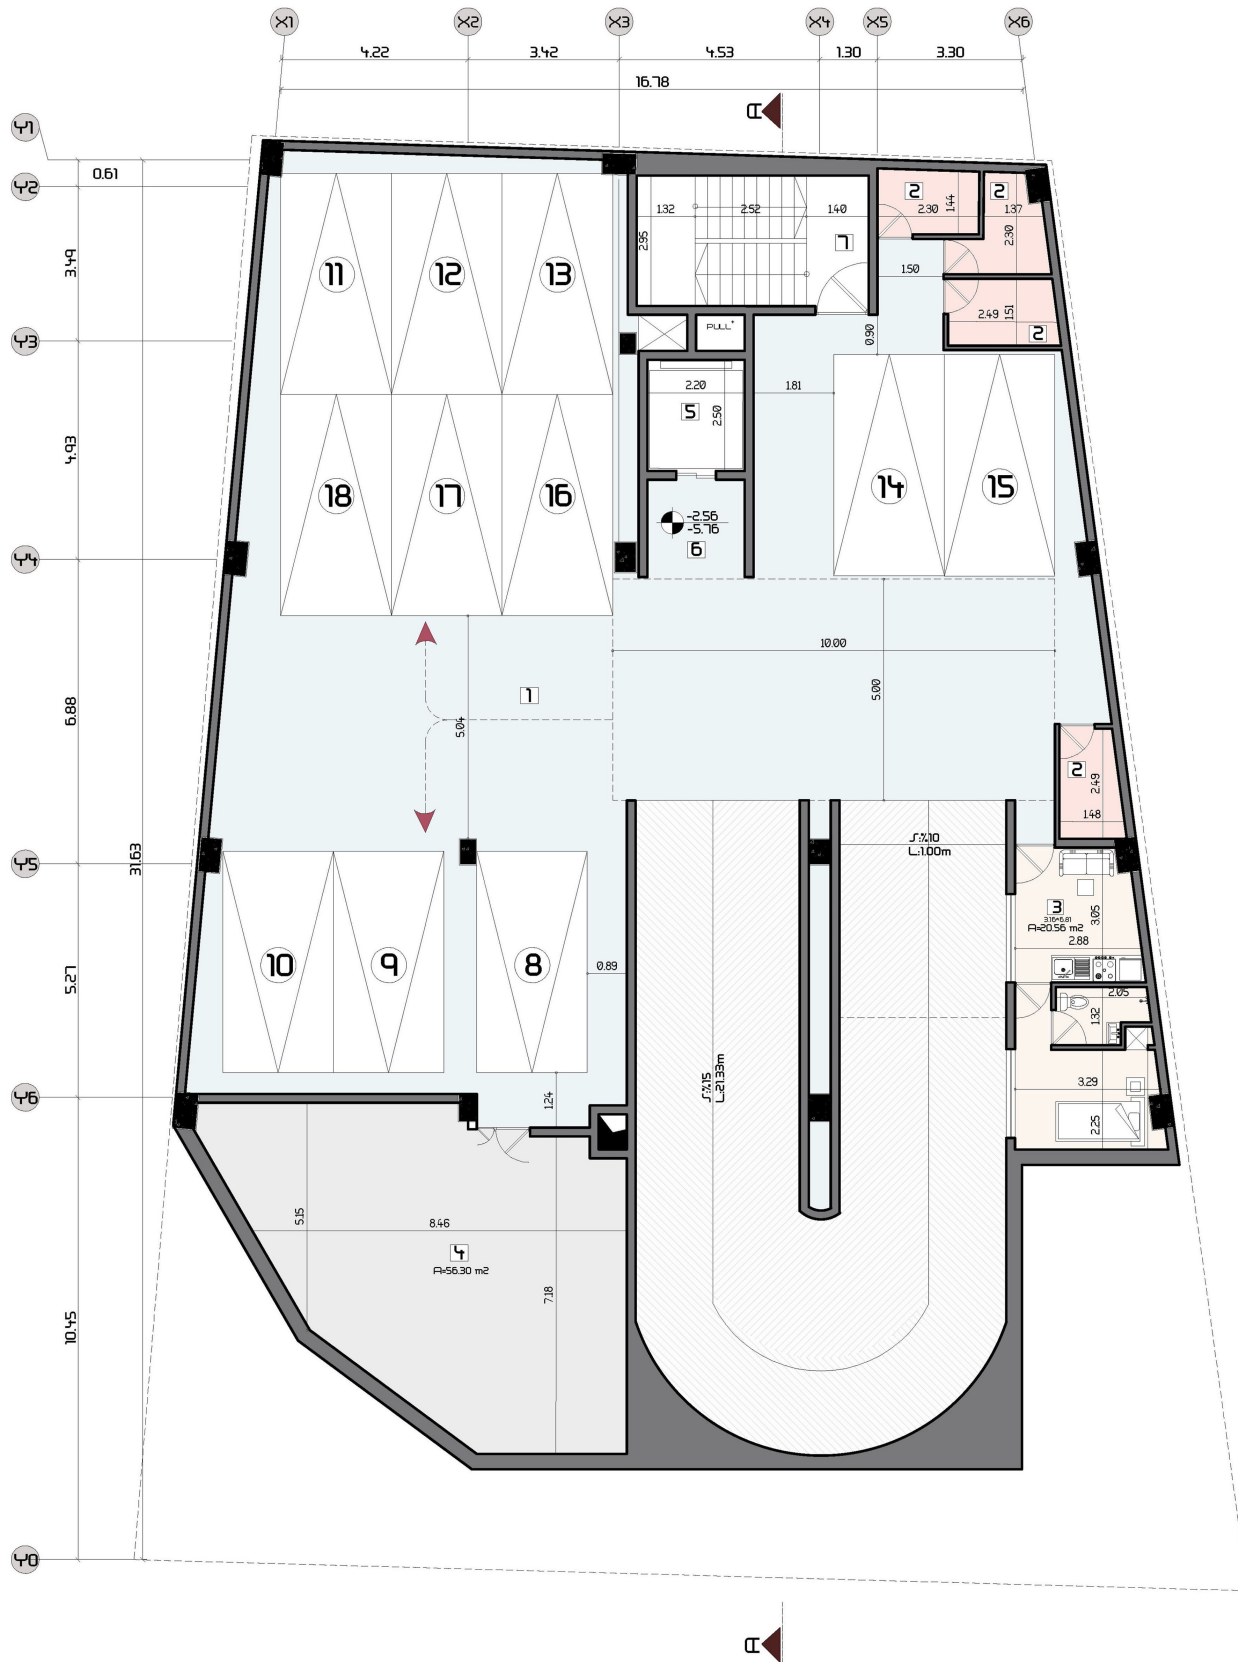

**LEGEND :**

- 1 PARKING
- 2 STORE
- 3 SERVANT
- 4 MECHANICAL ROOM
- 5 ELEVATOR
- 6 ELEVATOR LOBBY
- 7 STAIR CASE






**LEGEND :**

- 1 PARKING
- 2 STORE
- 3 ELEVATOR
- 4 ELEVATOR LOBBY
- 5 STAIR CASE



- LEGEND :**
- 1 LIVING ROOM
  - 2 KITCHEN
  - 3 DINING ROOM
  - 4 MASTER ROOM
  - 5 BED ROOM
  - 6 TOILET
  - 7 BATH
  - 8 LAUNDRY
  - 9 BALCONY
  - 10 ENTRANCE
  - 11 PATIO
  - 12 ELEVATOR
  - 13 ELEVATOR LOBBY
  - 14 LOBBY
  - 15 STAIR CASE

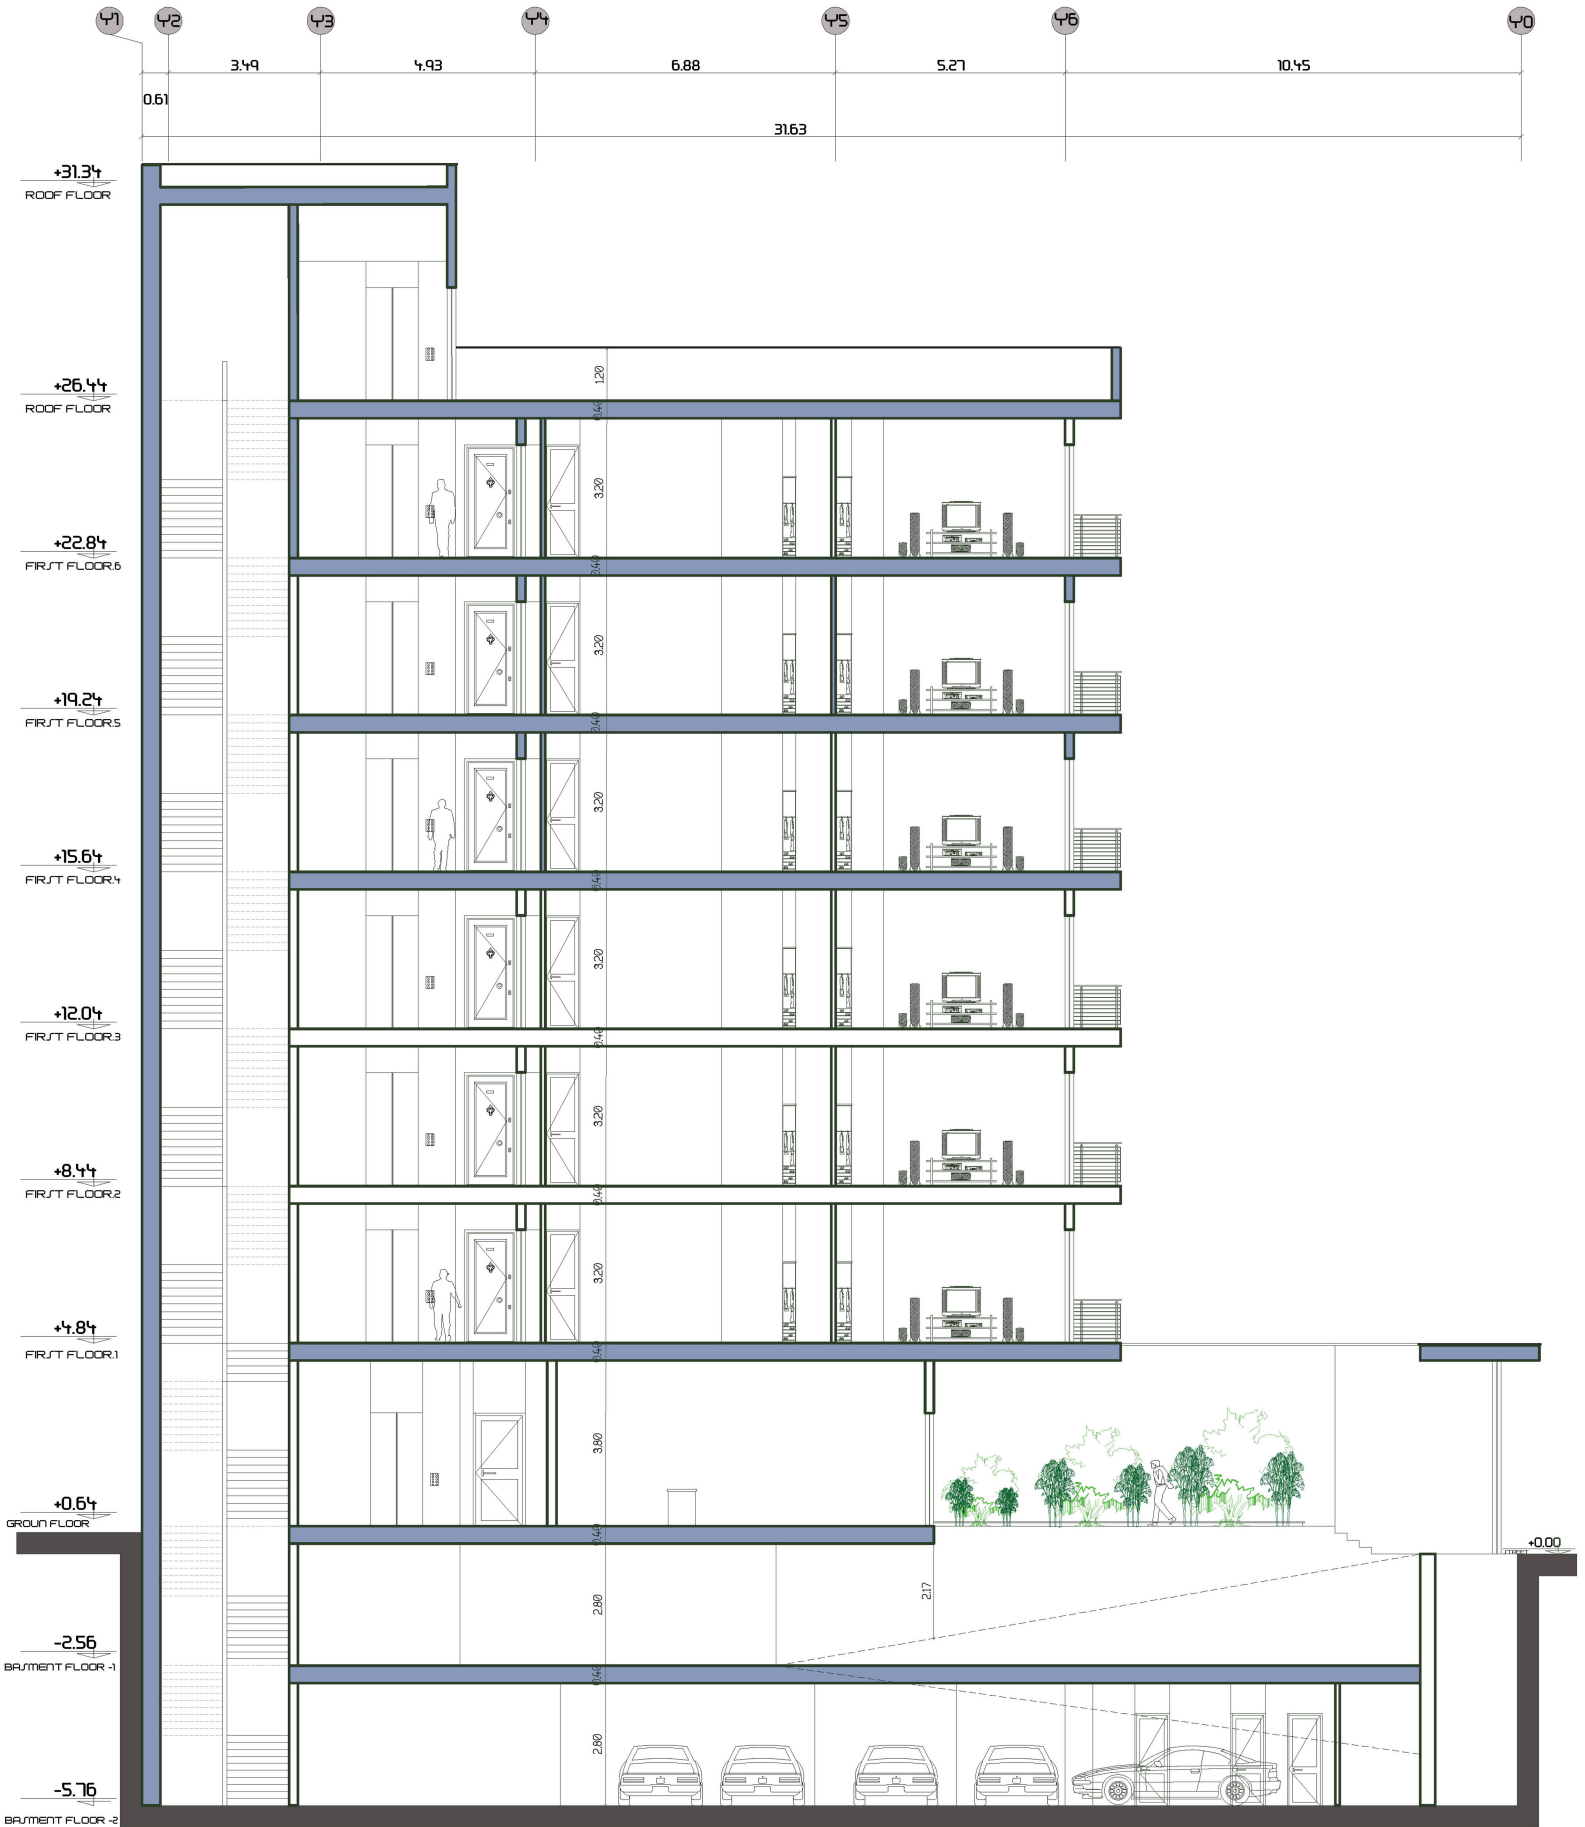

SEC A-A  
SC:1:100