



-2 BASEMENT PLAN

sc : 1/100

زیرزمین دوم

PARKING	11 CARS
STORAGE	9
MECHANICAL	AREA: 50 M ²

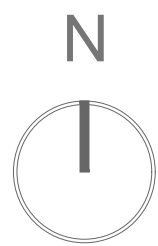

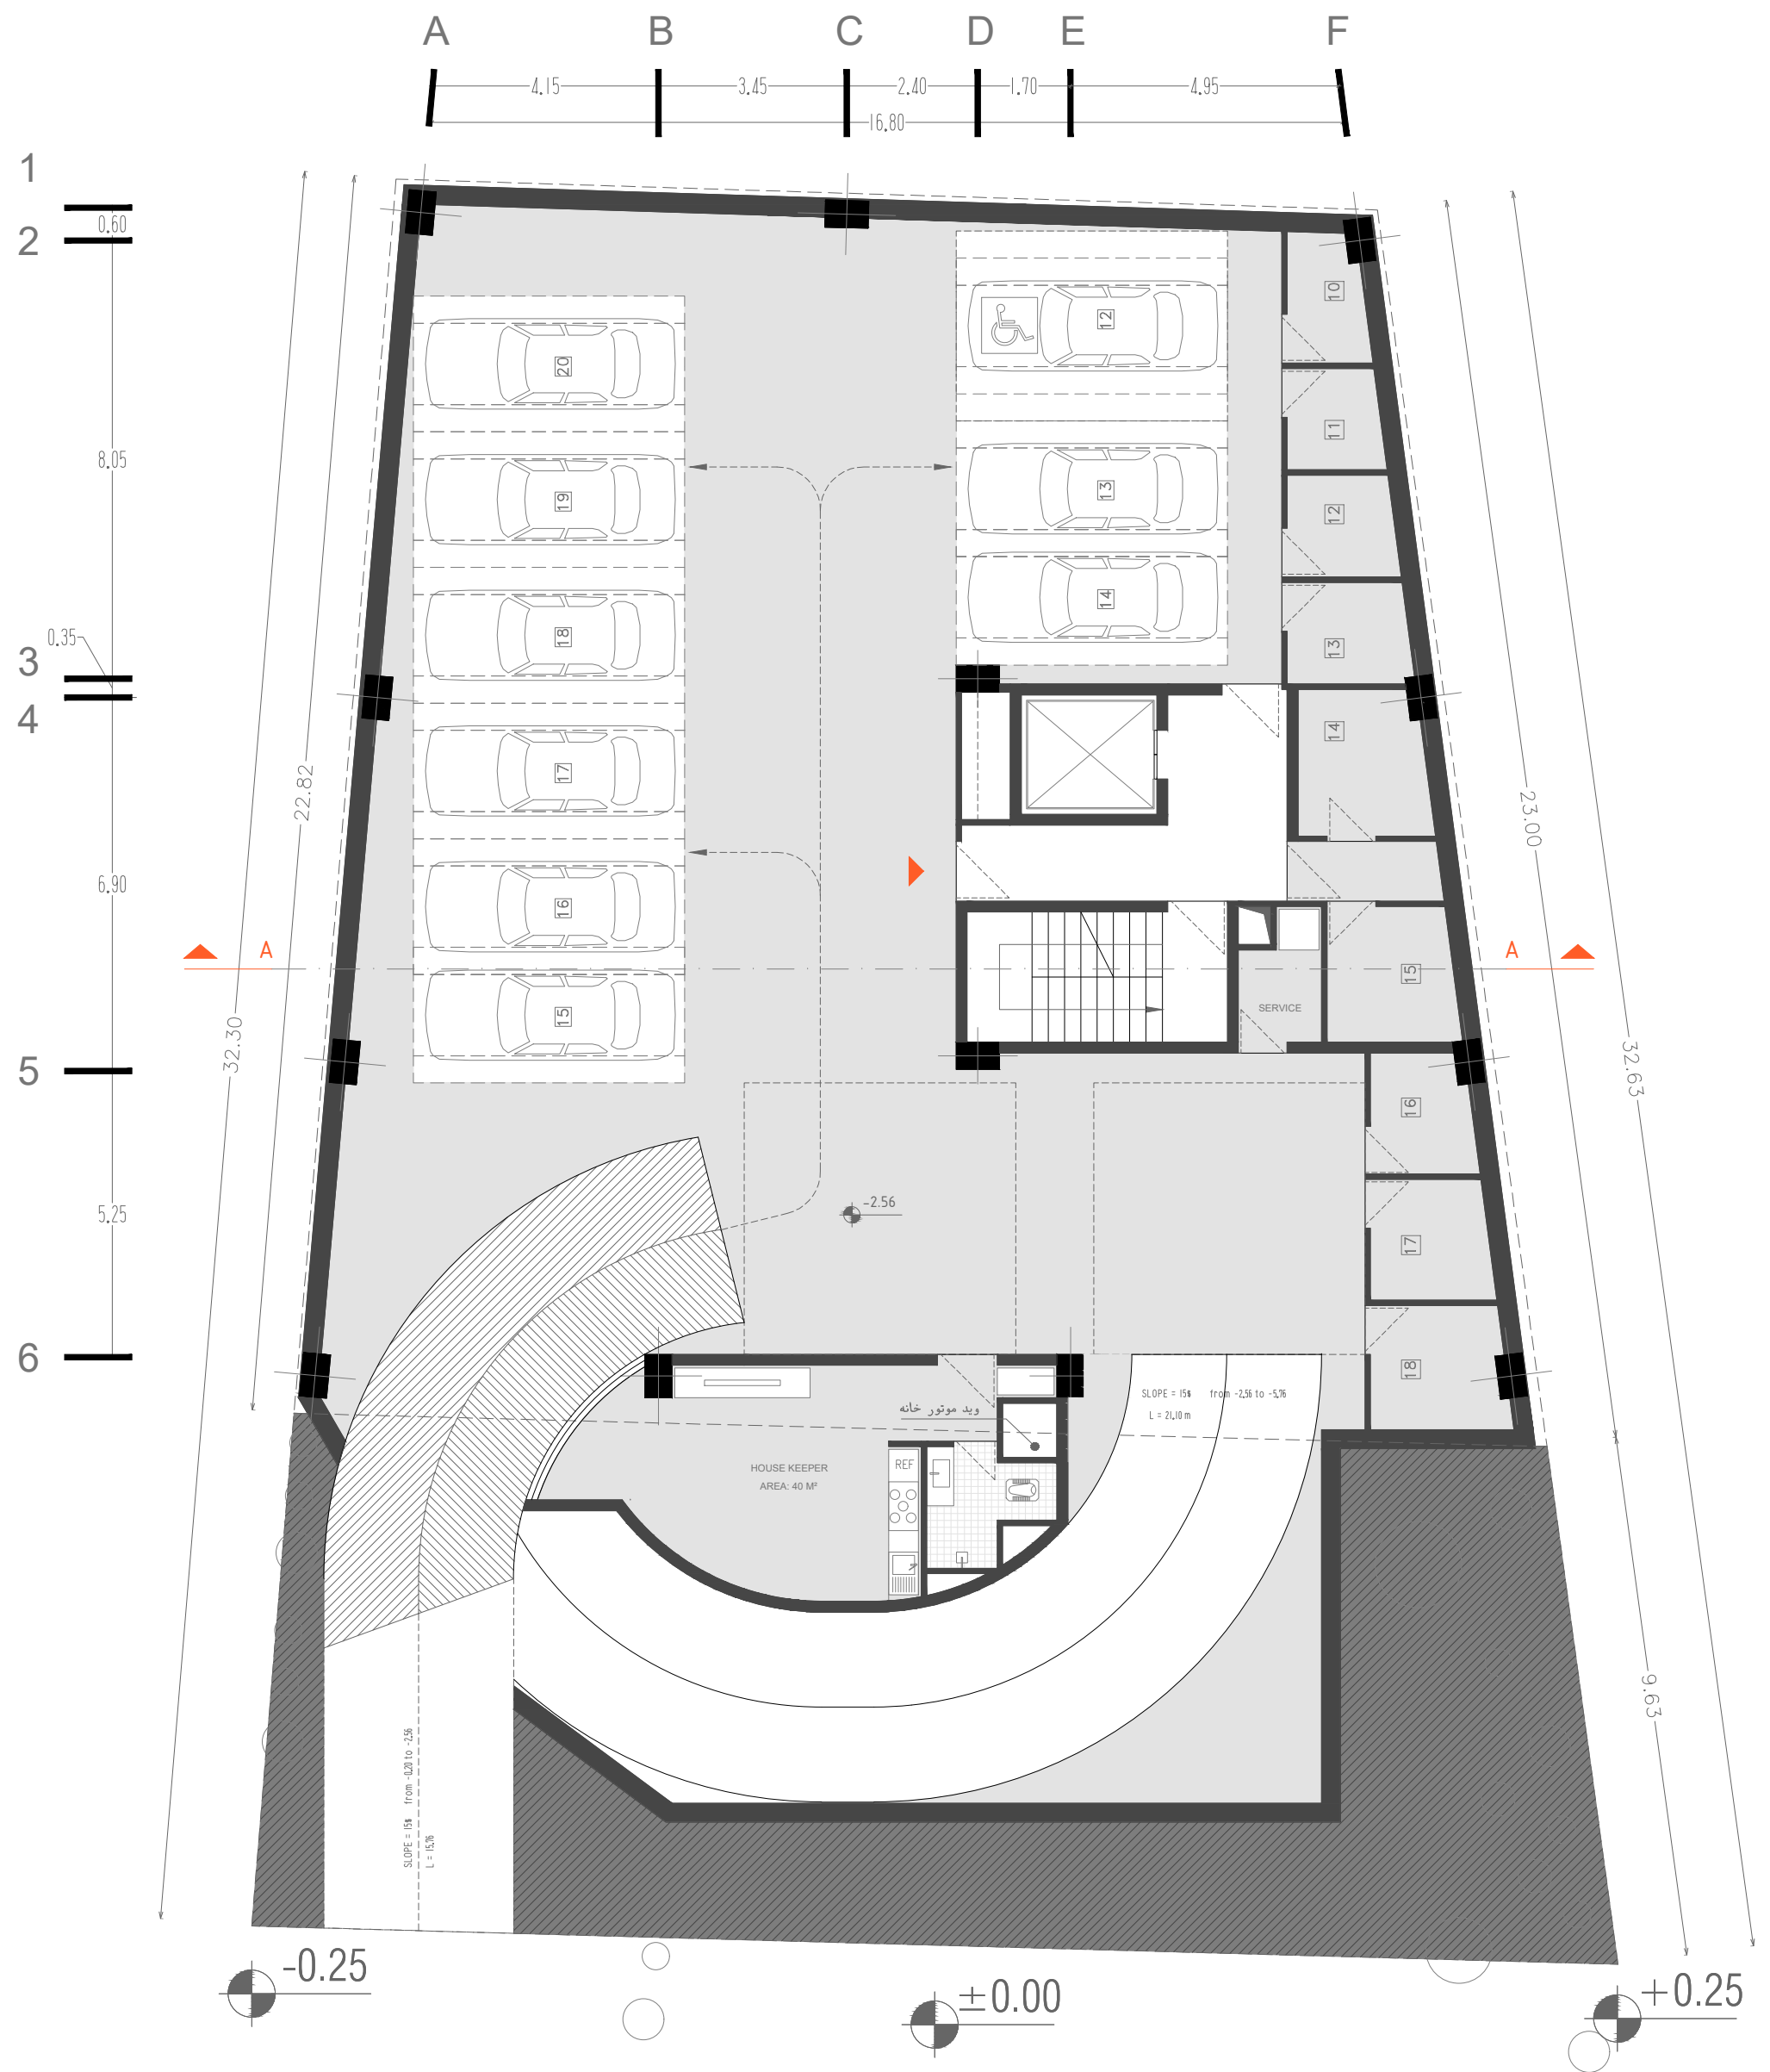



-1 BASEMENT PLAN

sc : 1/100

زیرزمین اول

PARKING	9 CARS
STORAGE	9
HOUSE KEEPER	AREA: 40 M ²

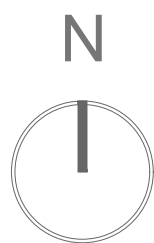

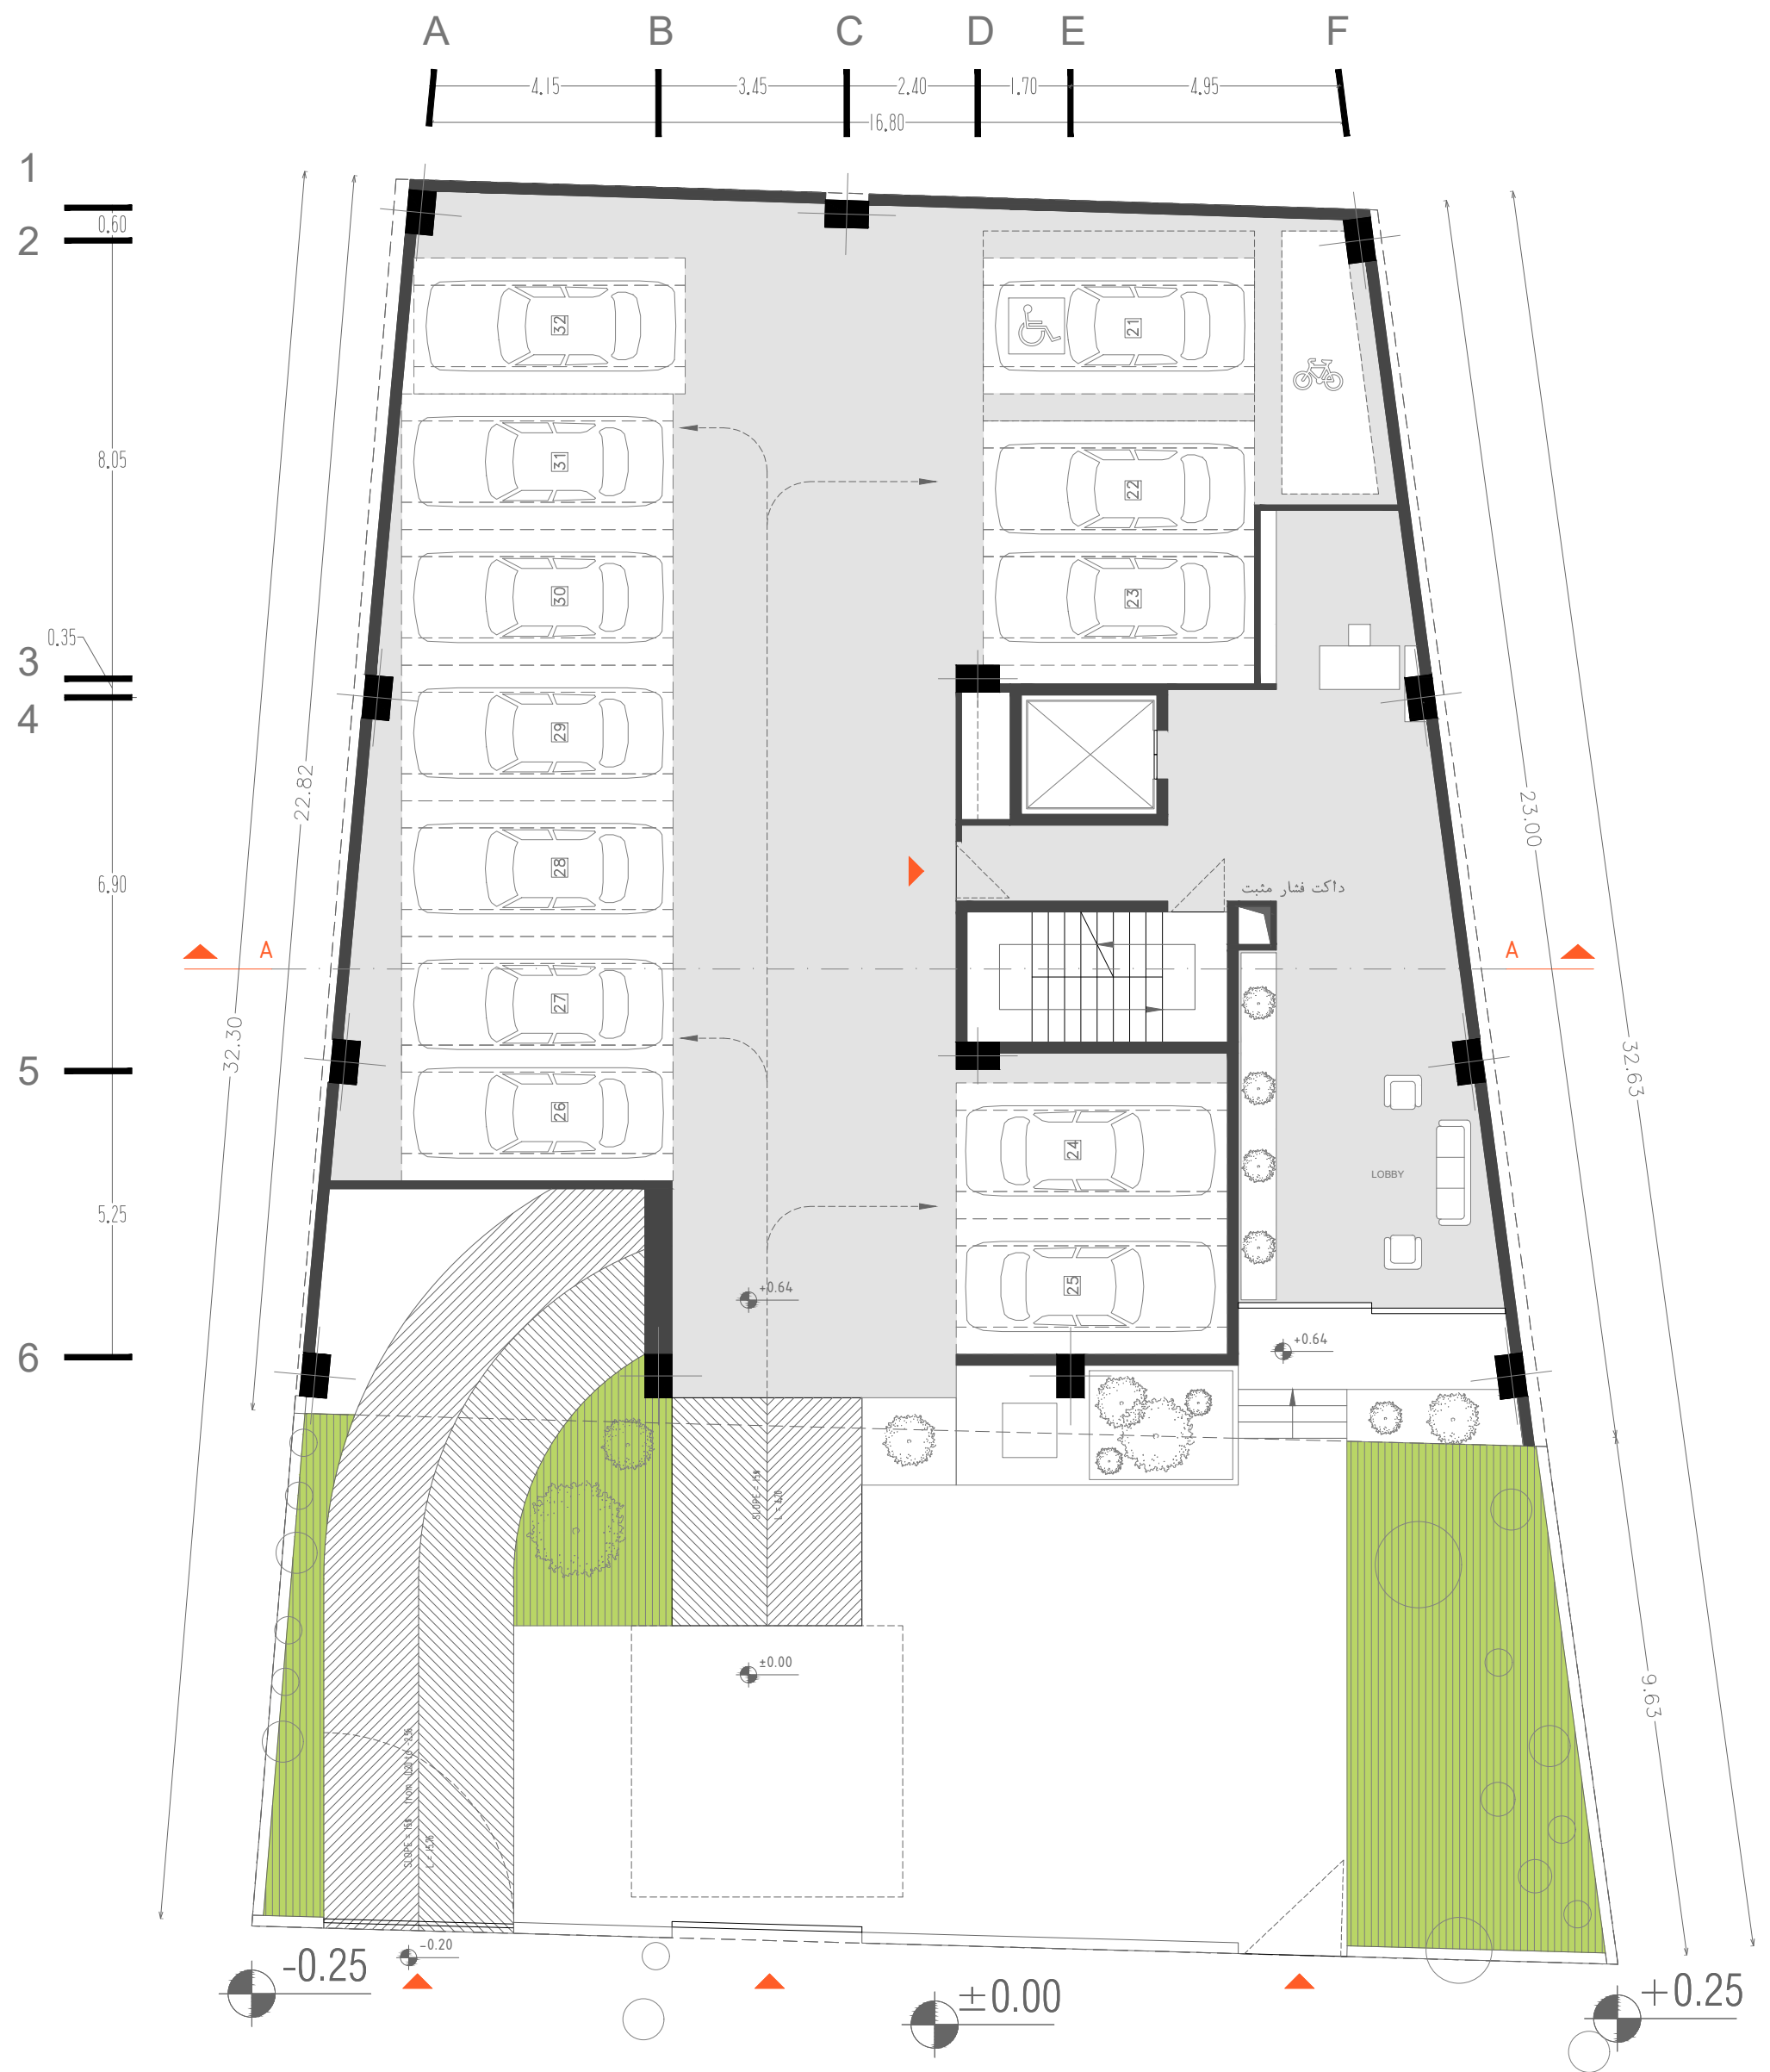


GROUND FLOOR PLAN

sc : 1/100

طبقه همکف

- PARKING 12 CARS
- LOBBY AREA: 75 M²

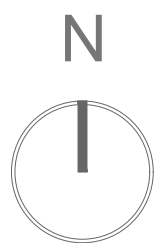





TYPICAL FLOOR PLAN

sc : 1/100

تیپ طبقات مسکونی


UNIT 01	AREA: 160 M ²
UNIT 02	AREA: 90 M ²
UNIT 03	AREA: 148 M ²
LOBBY	AREA: 12.20 M ²
STAIR+LIFT	AREA: 19.3 M ²

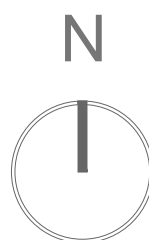

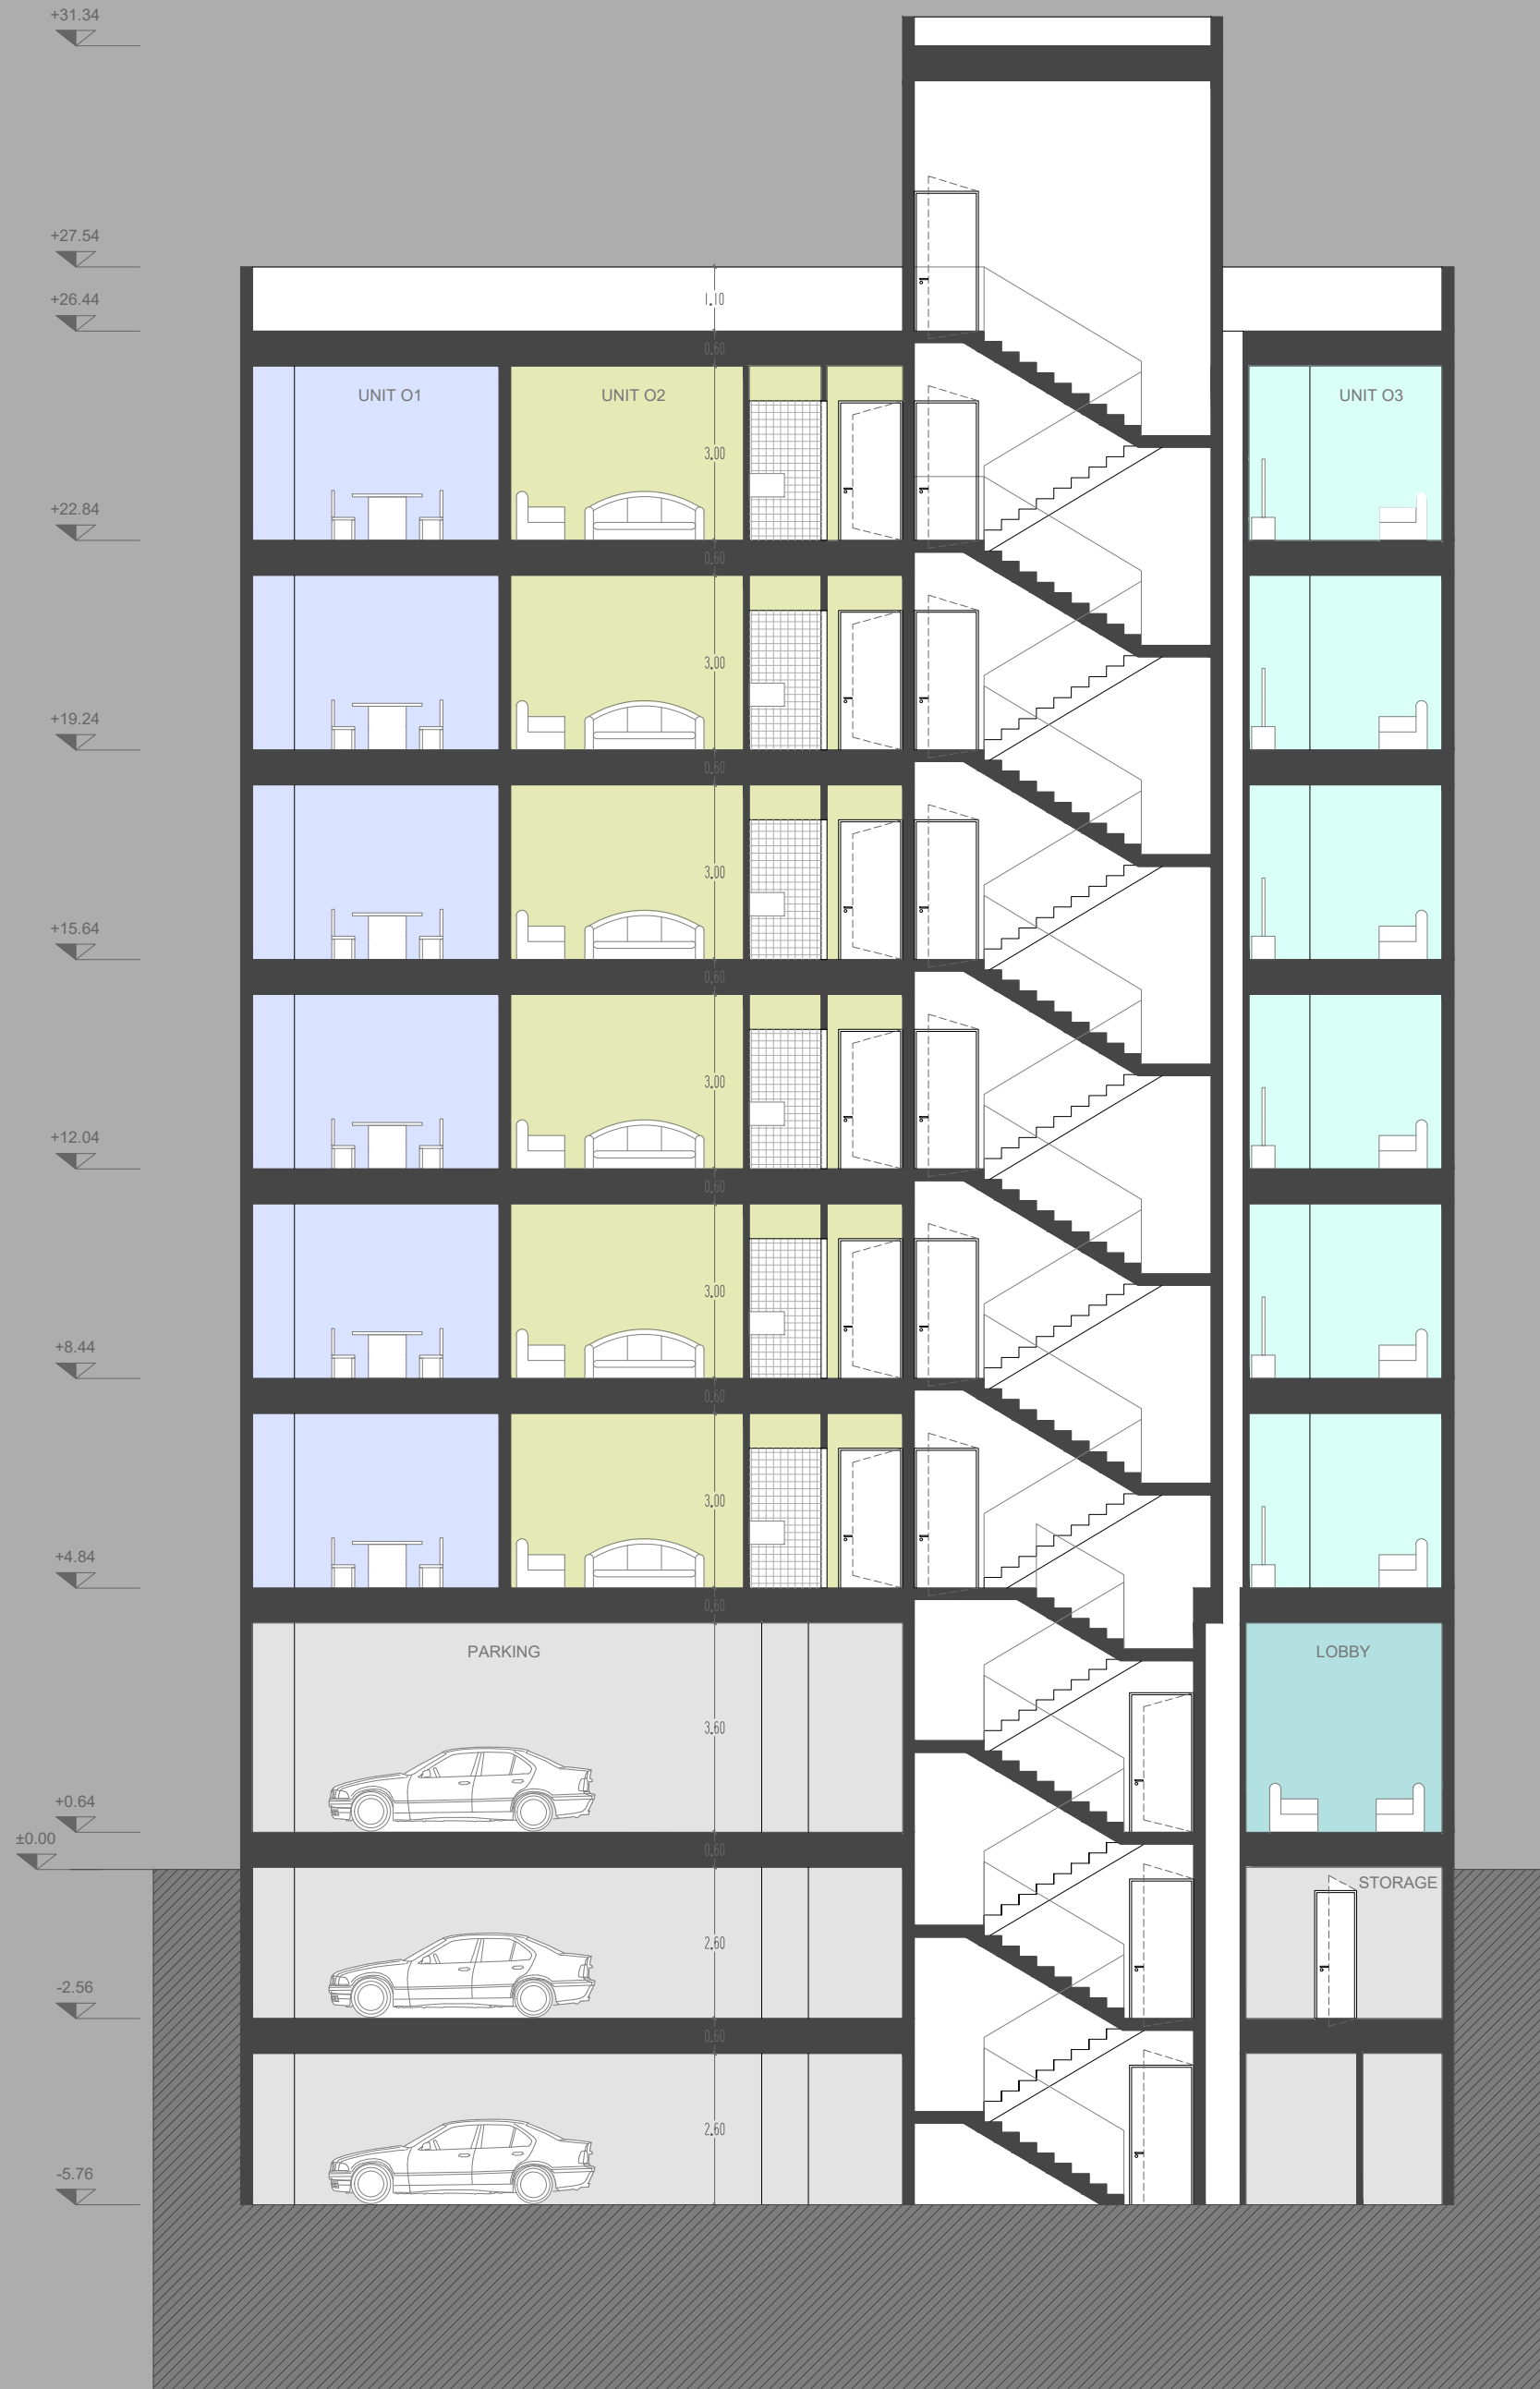

SECTION A-A

sc : 1/100

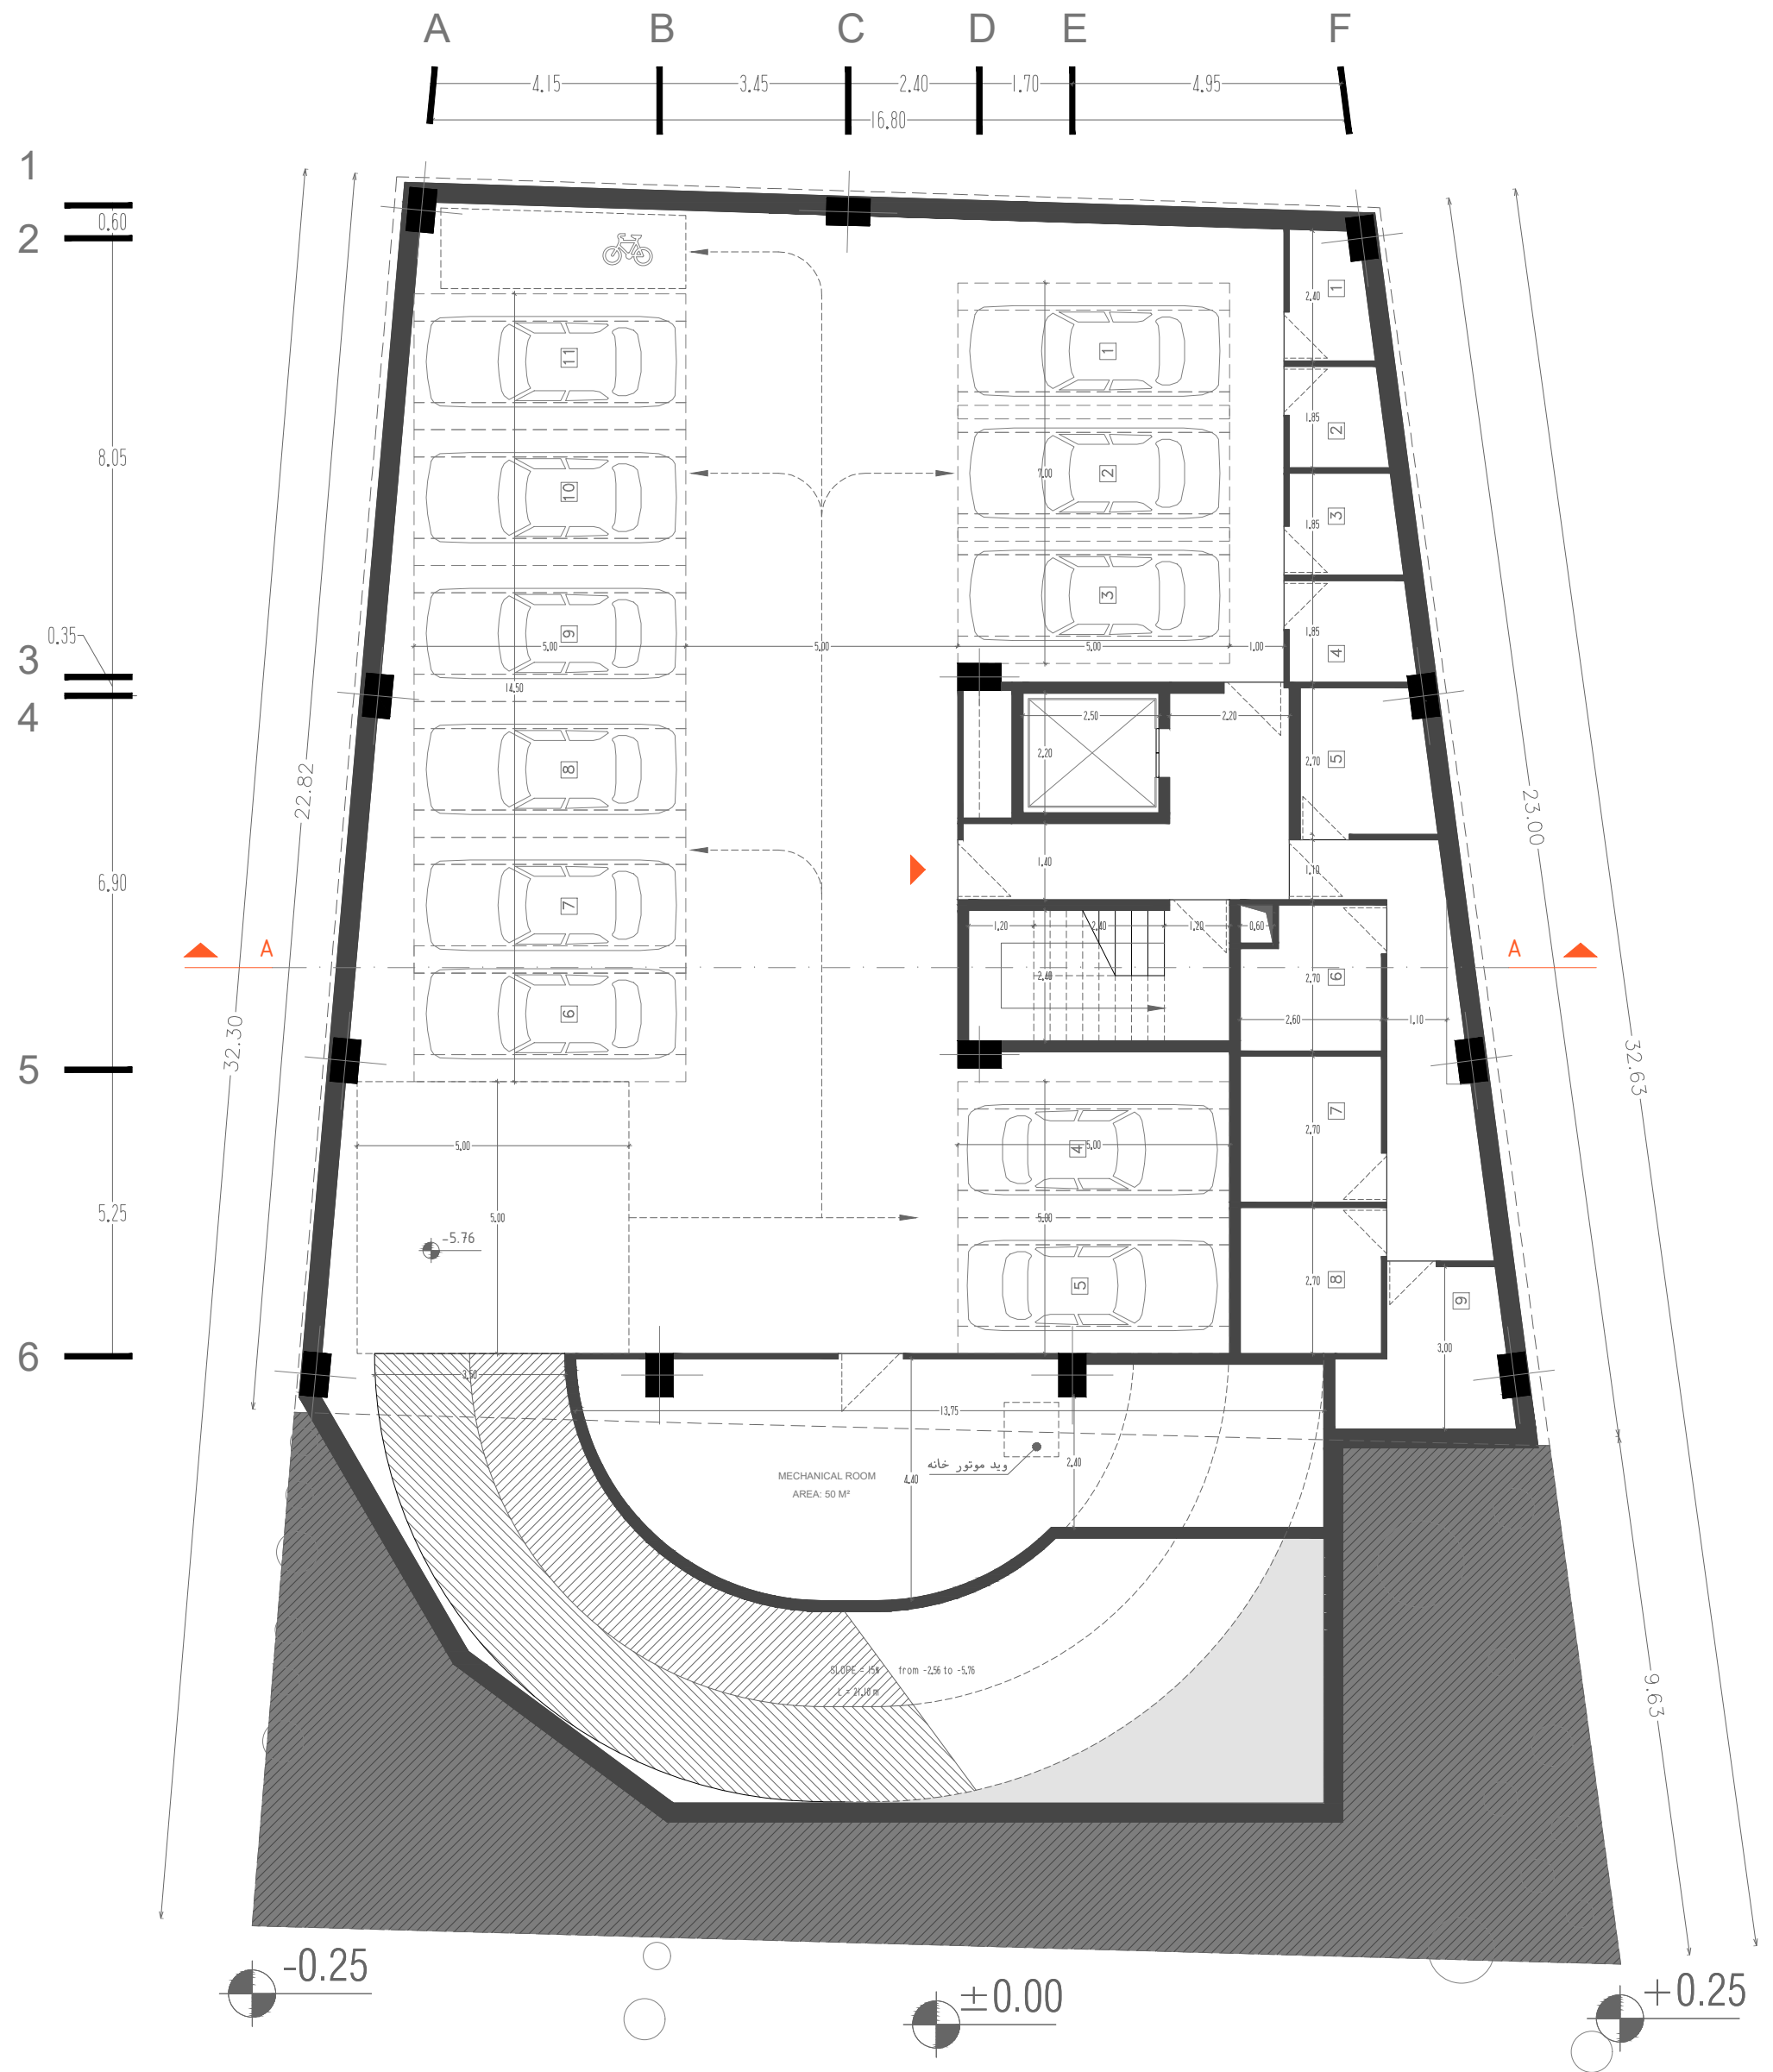



-2 BASEMENT PLAN

sc : 1/100

زیرزمین دوم

PARKING	11 CARS
STORAGE	9
MECHANICAL	AREA: 50 M ²

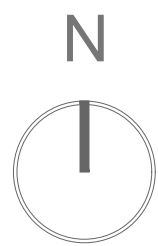

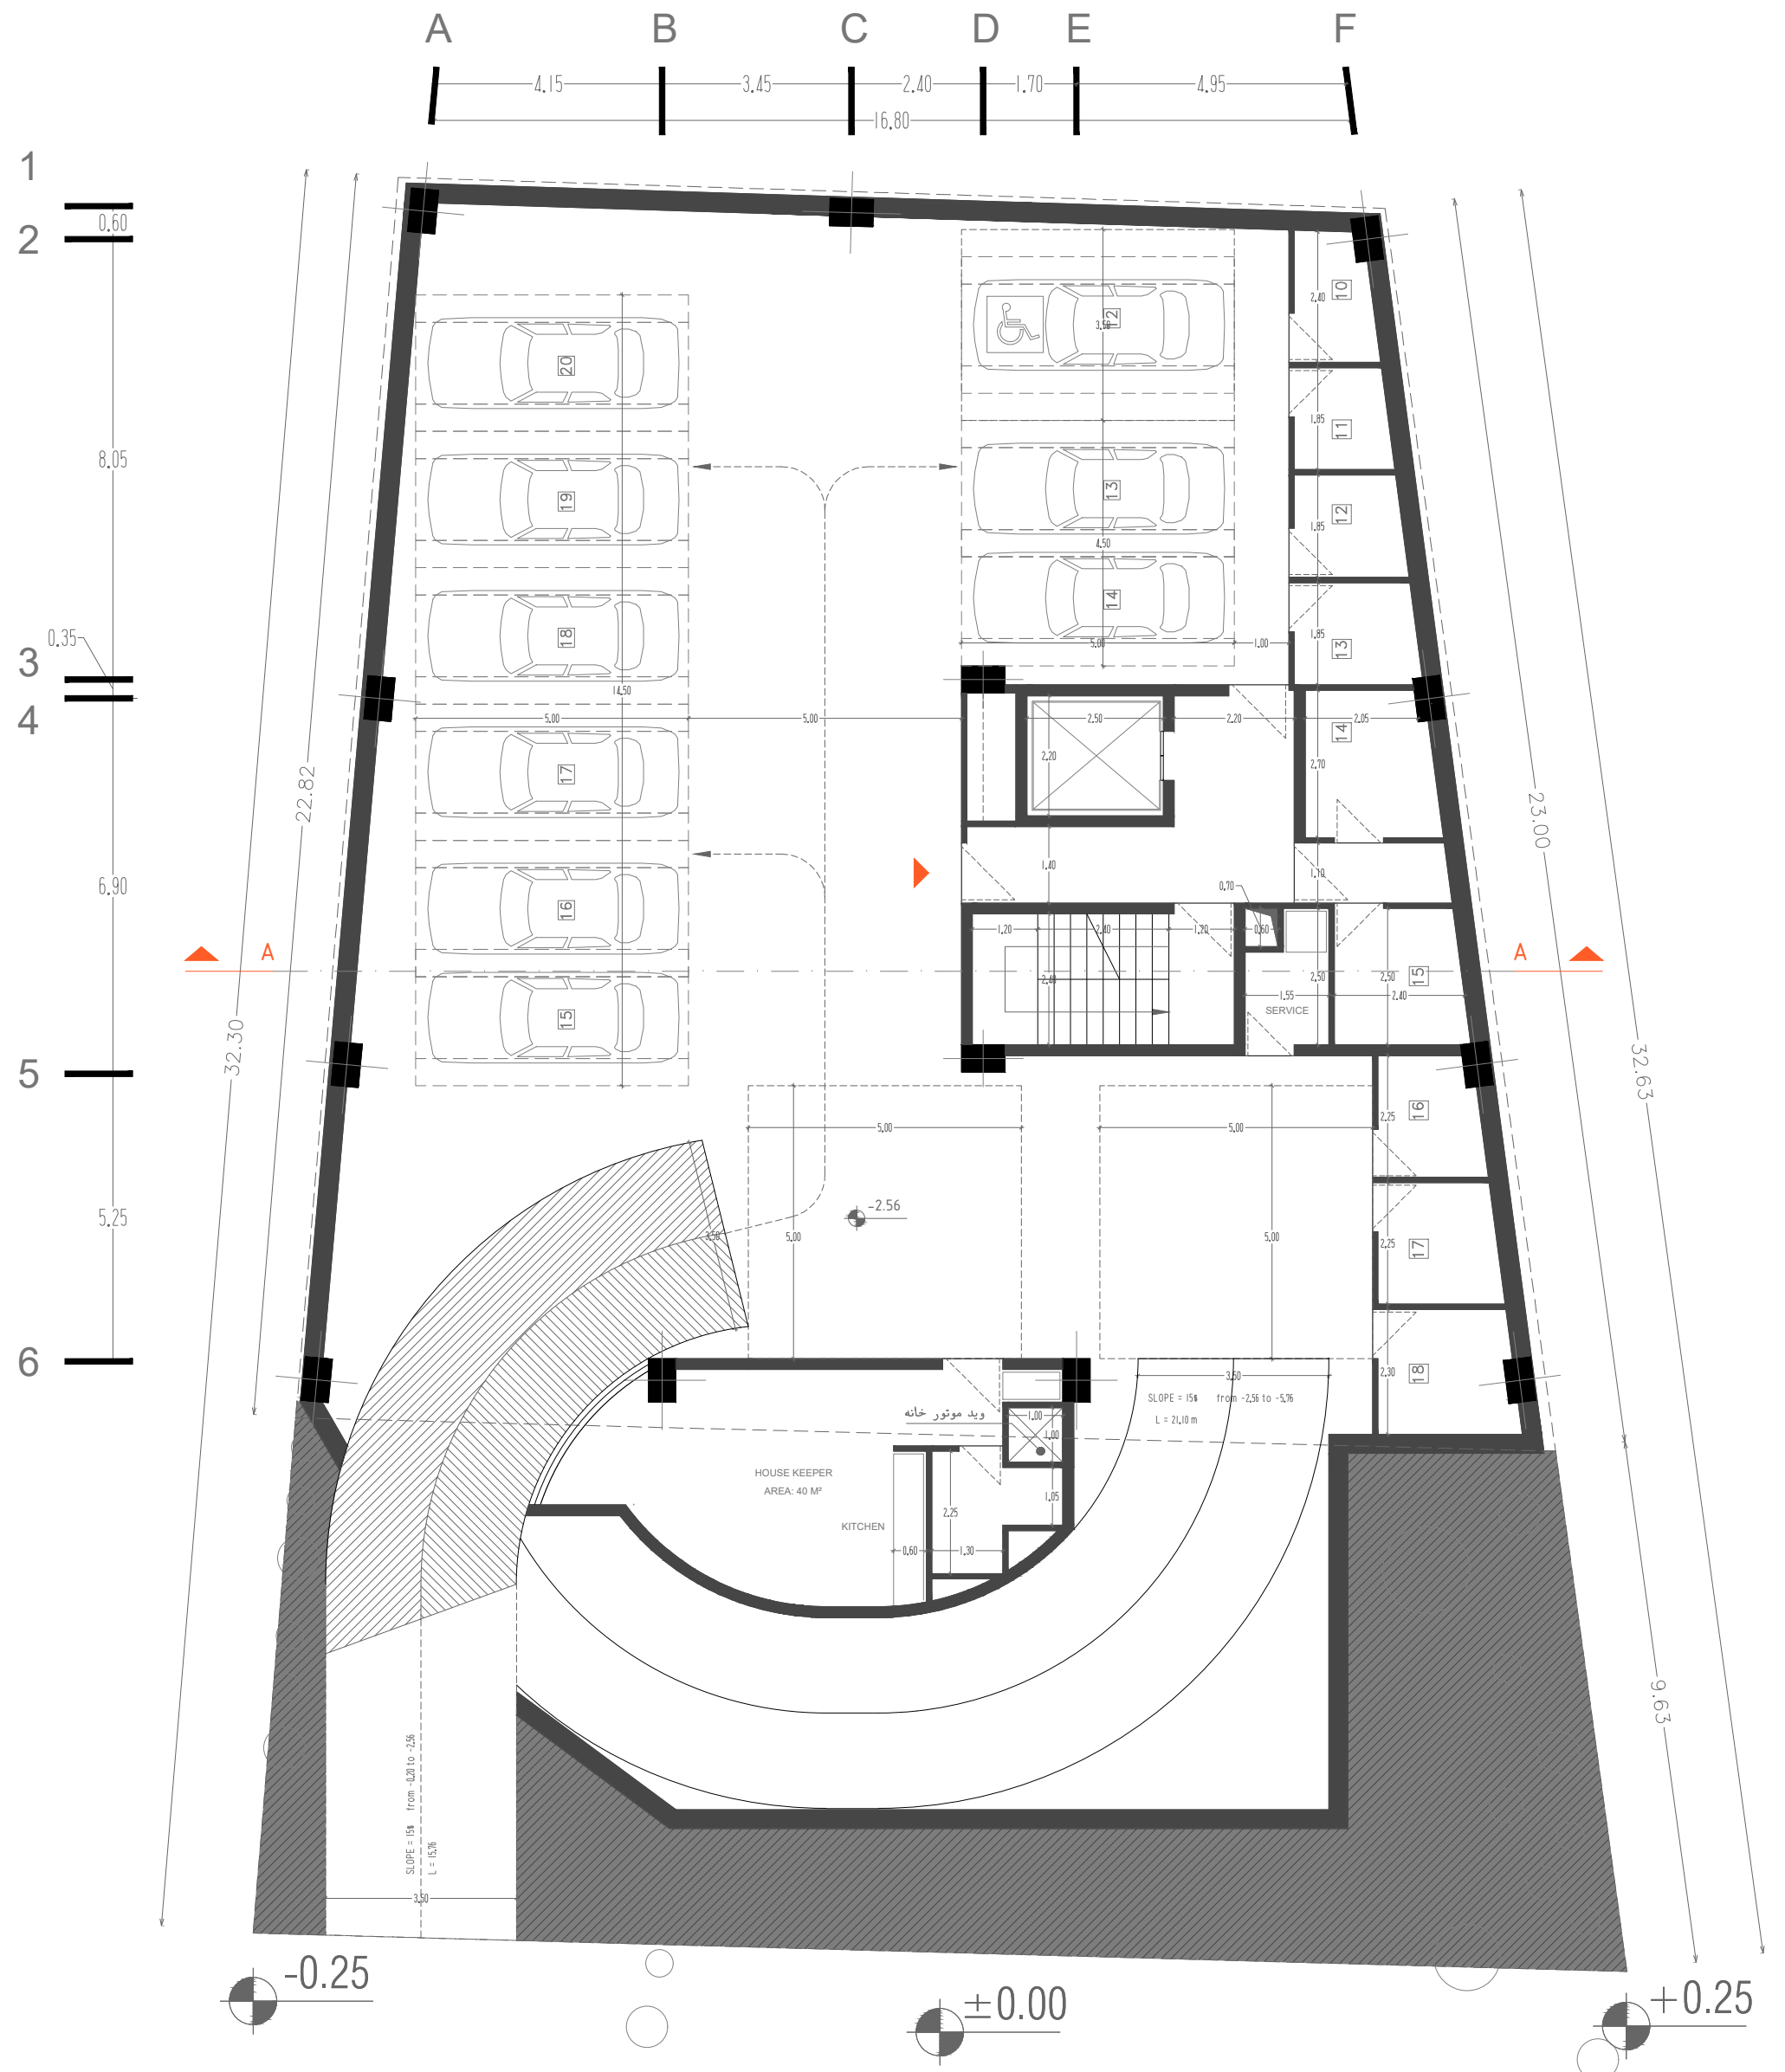



-1 BASEMENT PLAN

sc : 1/100

زیرزمین اول

PARKING	9 CARS
STORAGE	9
HOUSE KEEPER	AREA: 40 M ²

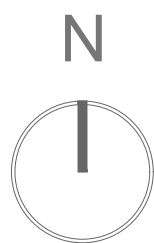

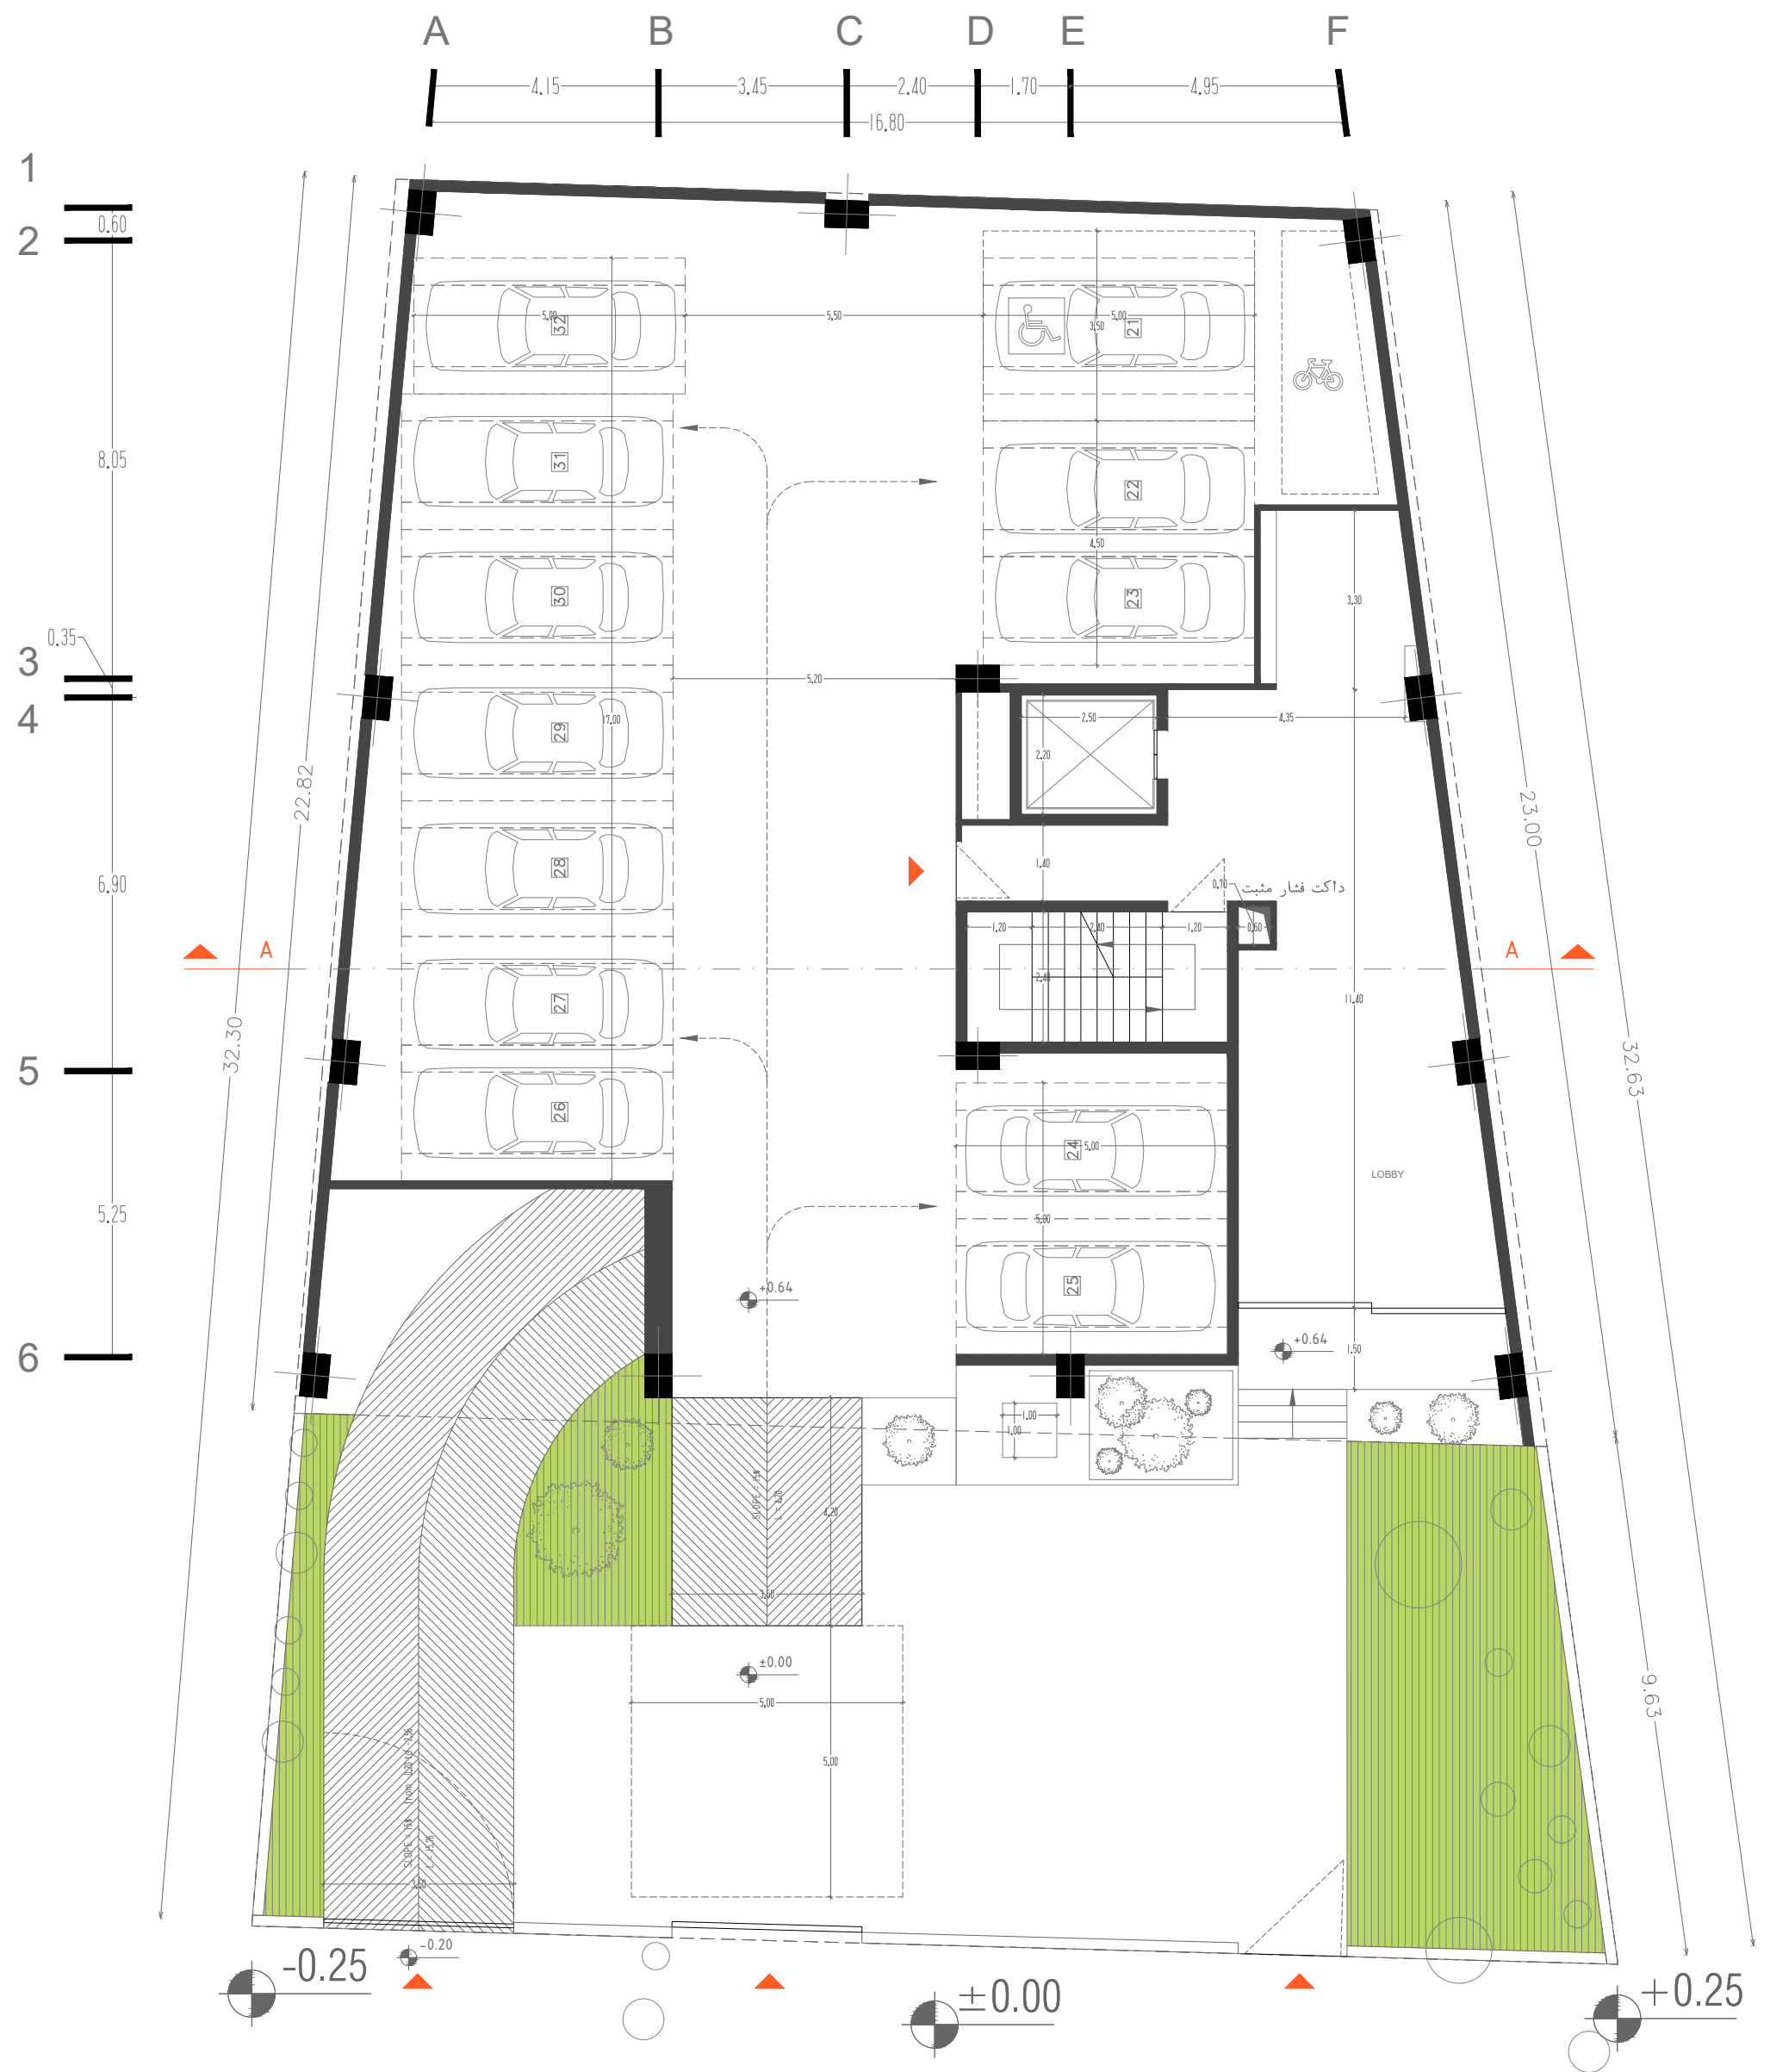

GROUND FLOOR PLAN

sc : 1/100

طبقه همکف

- PARKING 12 CARS
- LOBBY AREA: 75 M²





TYPICAL FLOOR PLAN

sc : 1/100

تیپ طبقات مسکونی

UNIT 01	AREA: 160 M ²
UNIT 02	AREA: 90 M ²
UNIT 03	AREA: 148 M ²
LOBBY	AREA: 12.20 M ²
STAIR+LIFT	AREA: 19.3 M ²

