

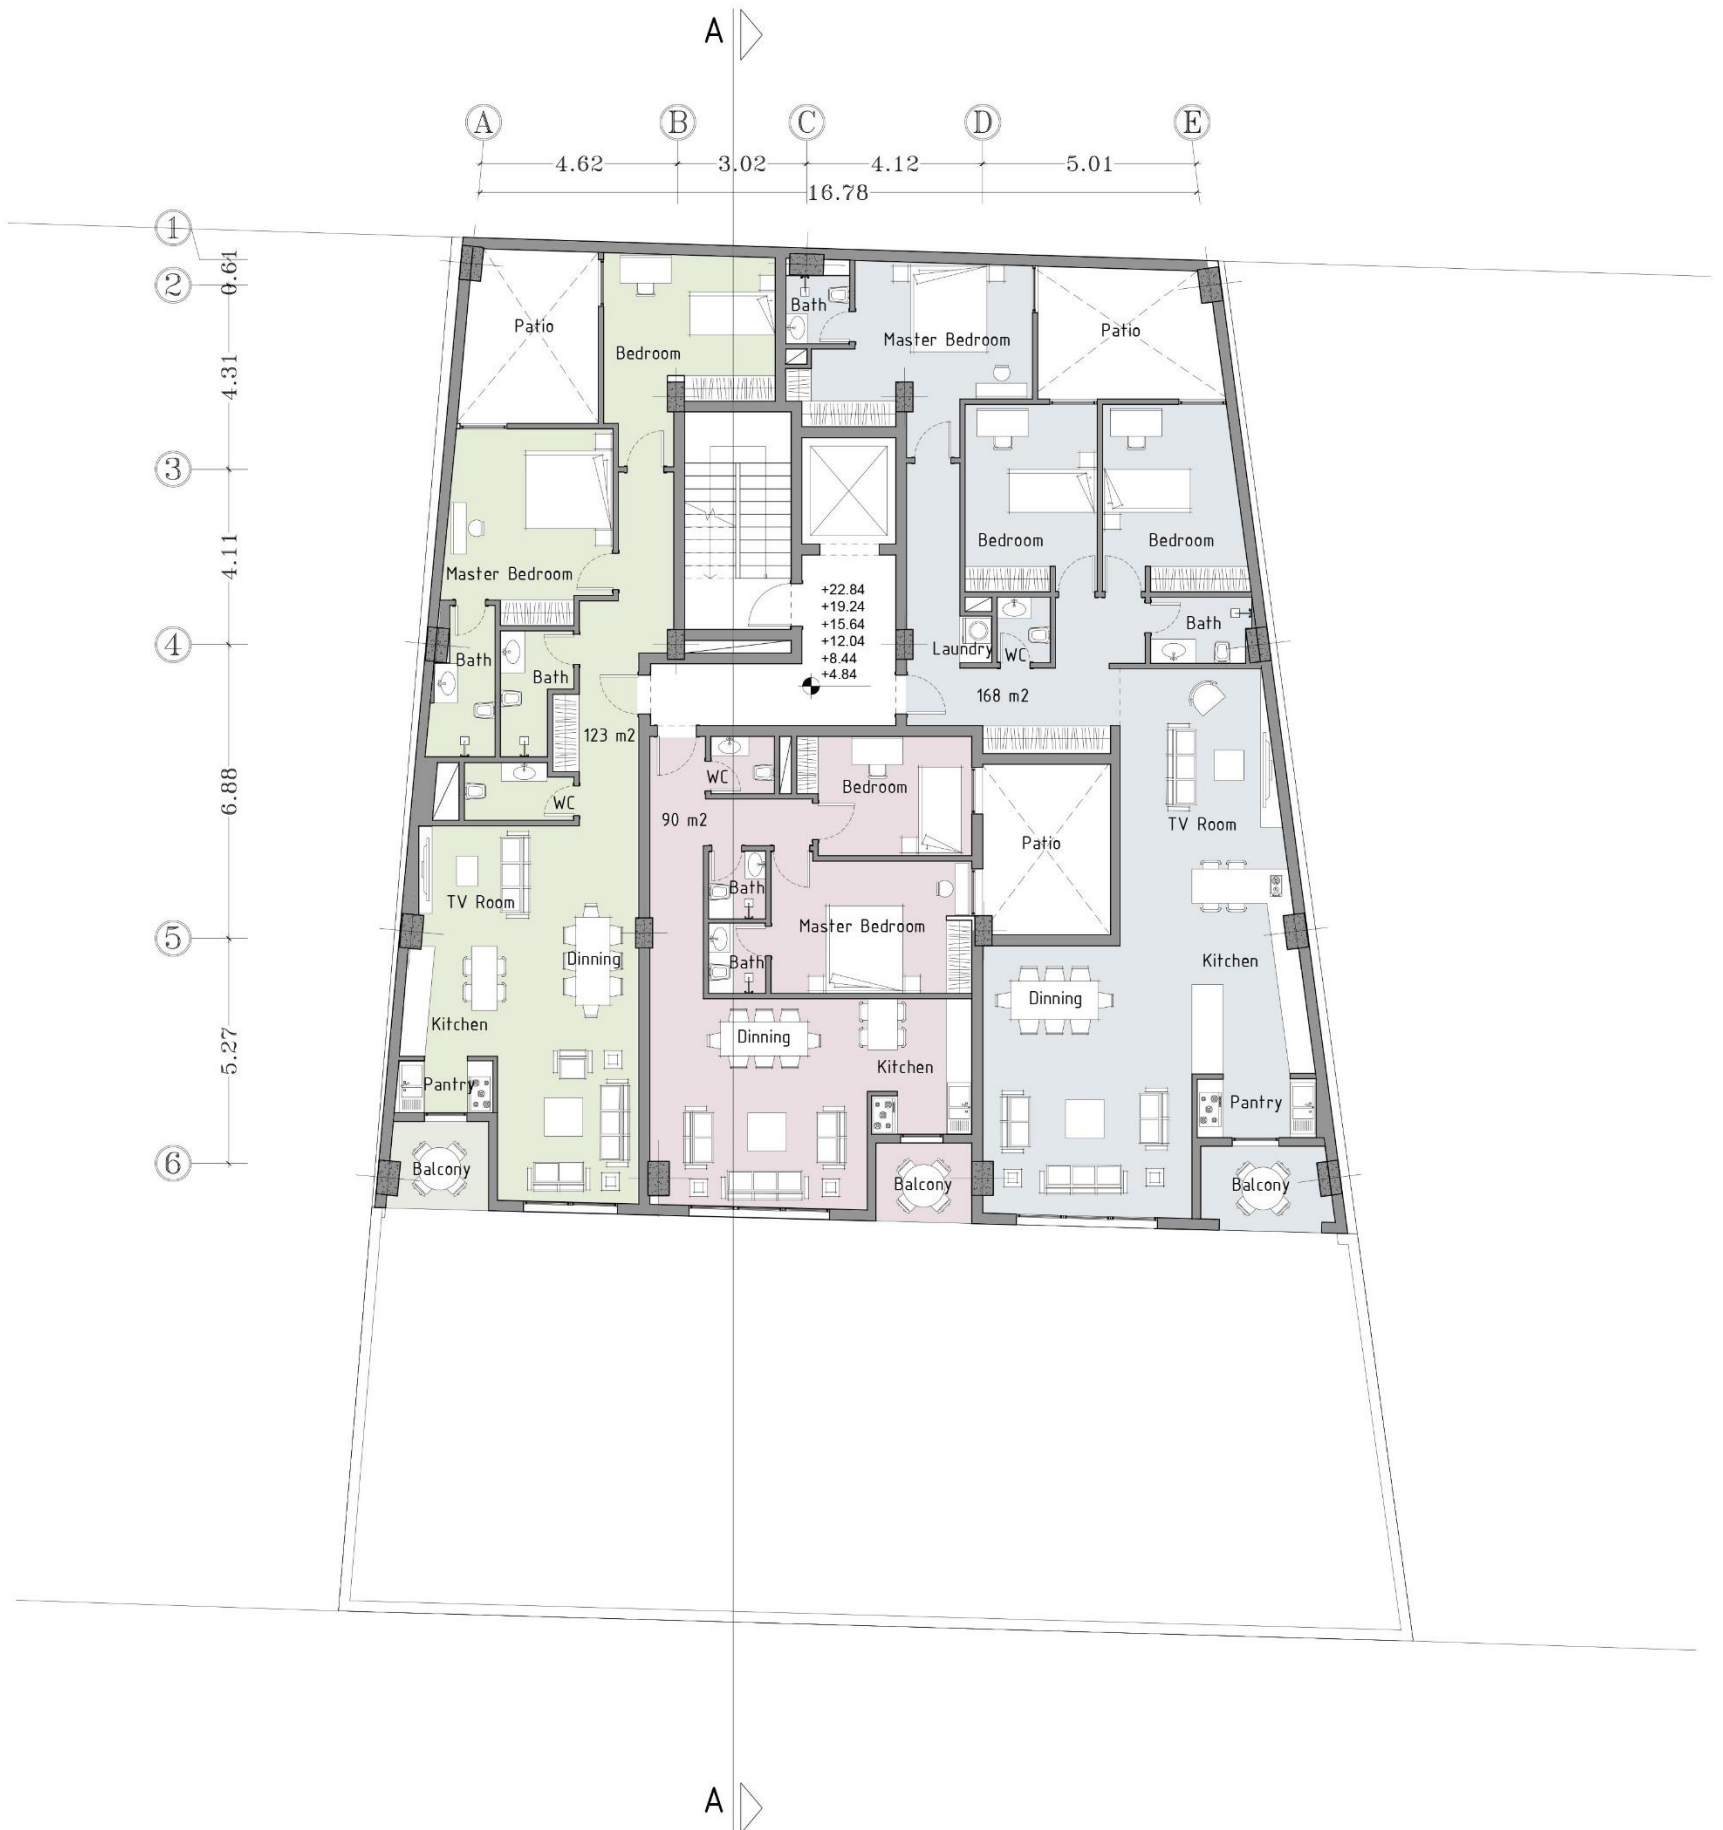
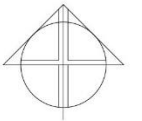




# Fanakhosro Residential Building

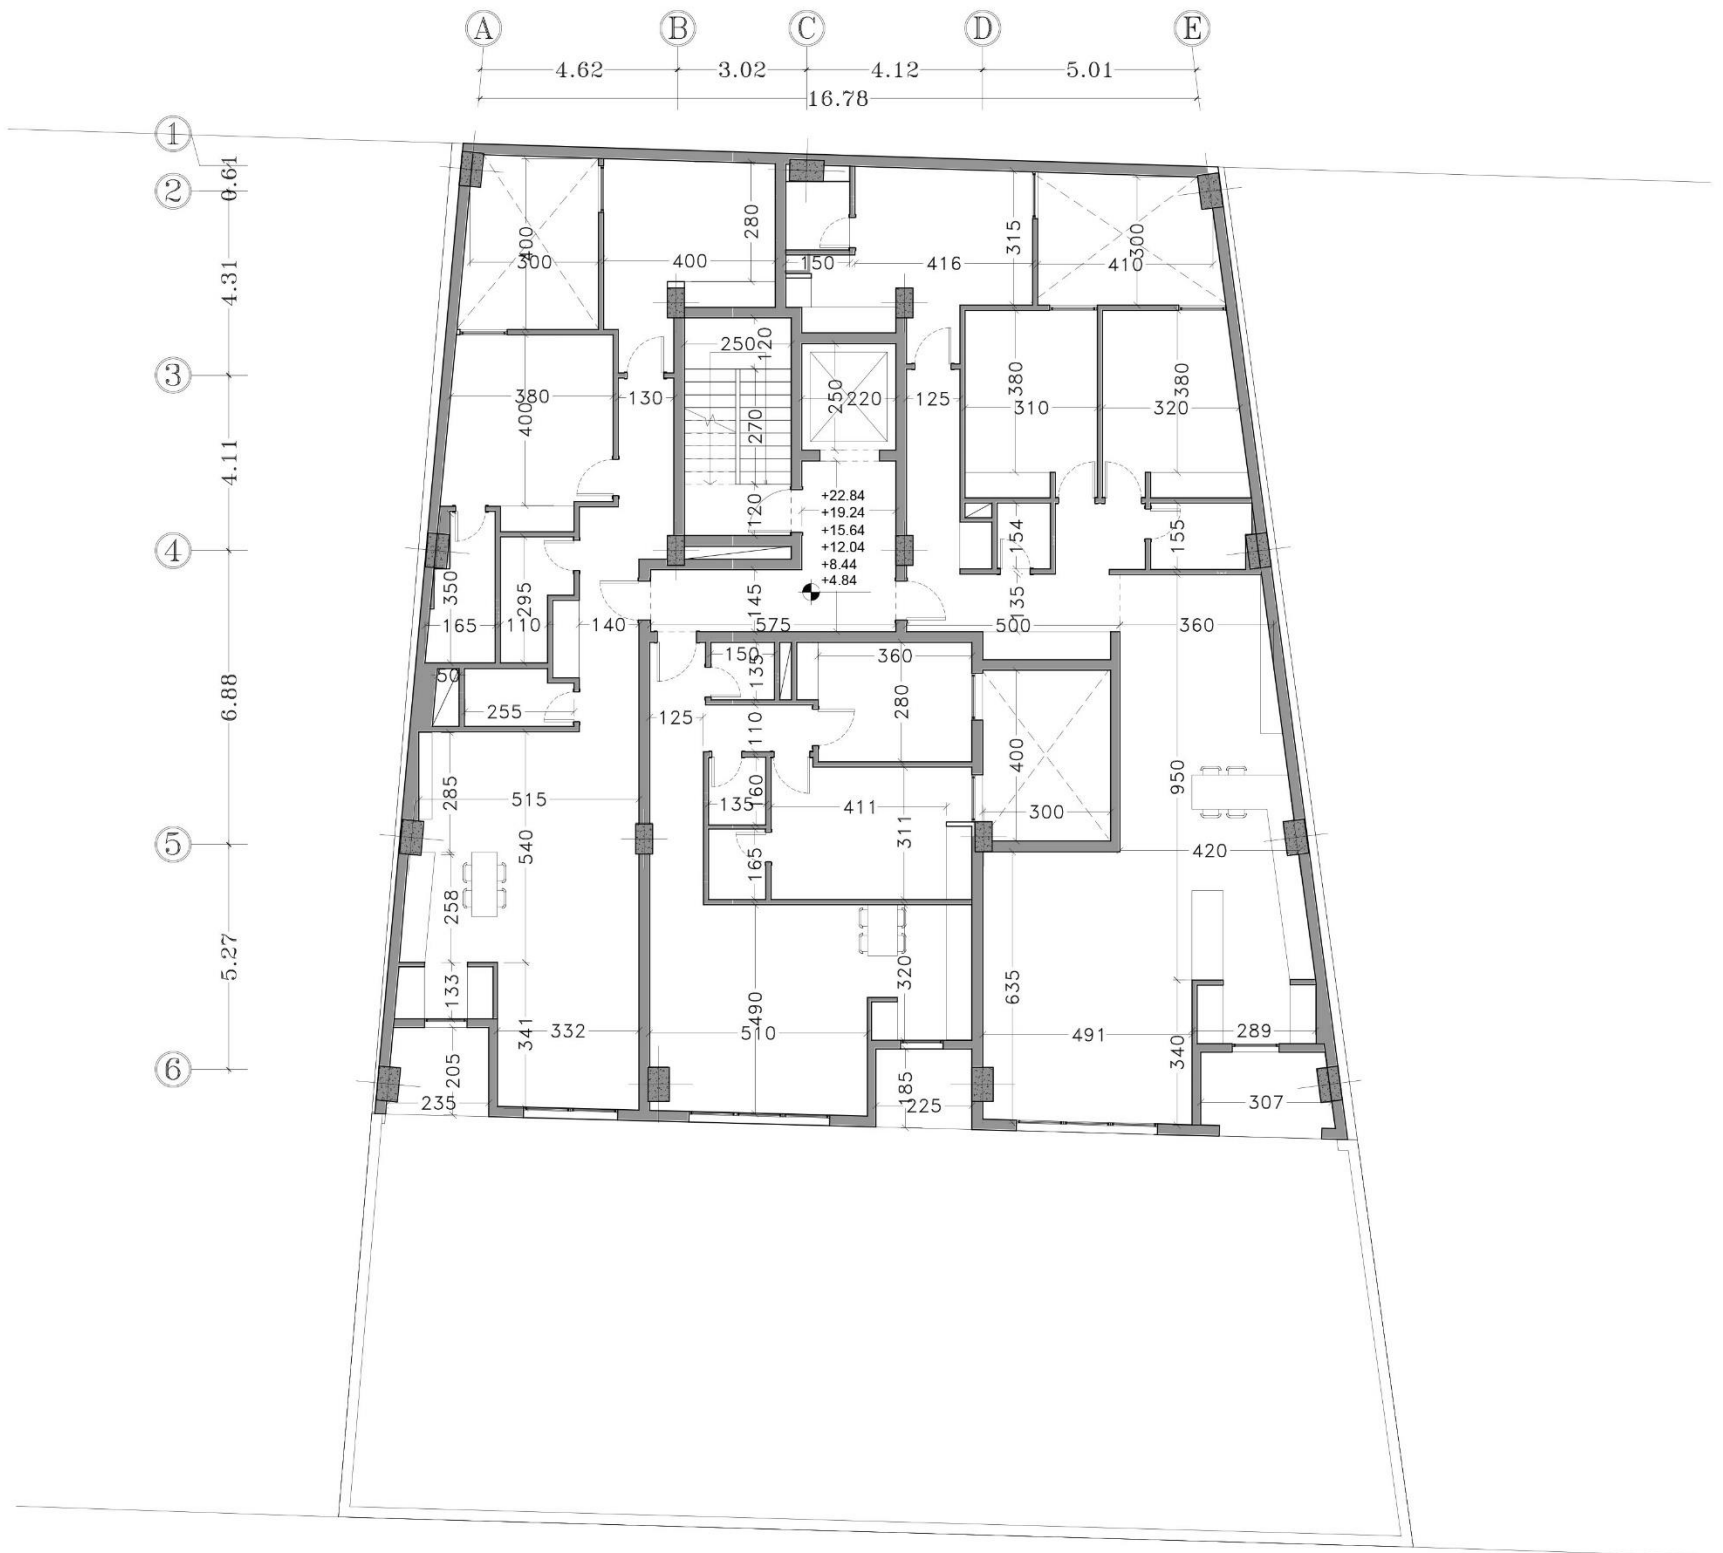


Plan Level +1

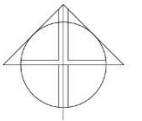



Dimension Plan Level +1

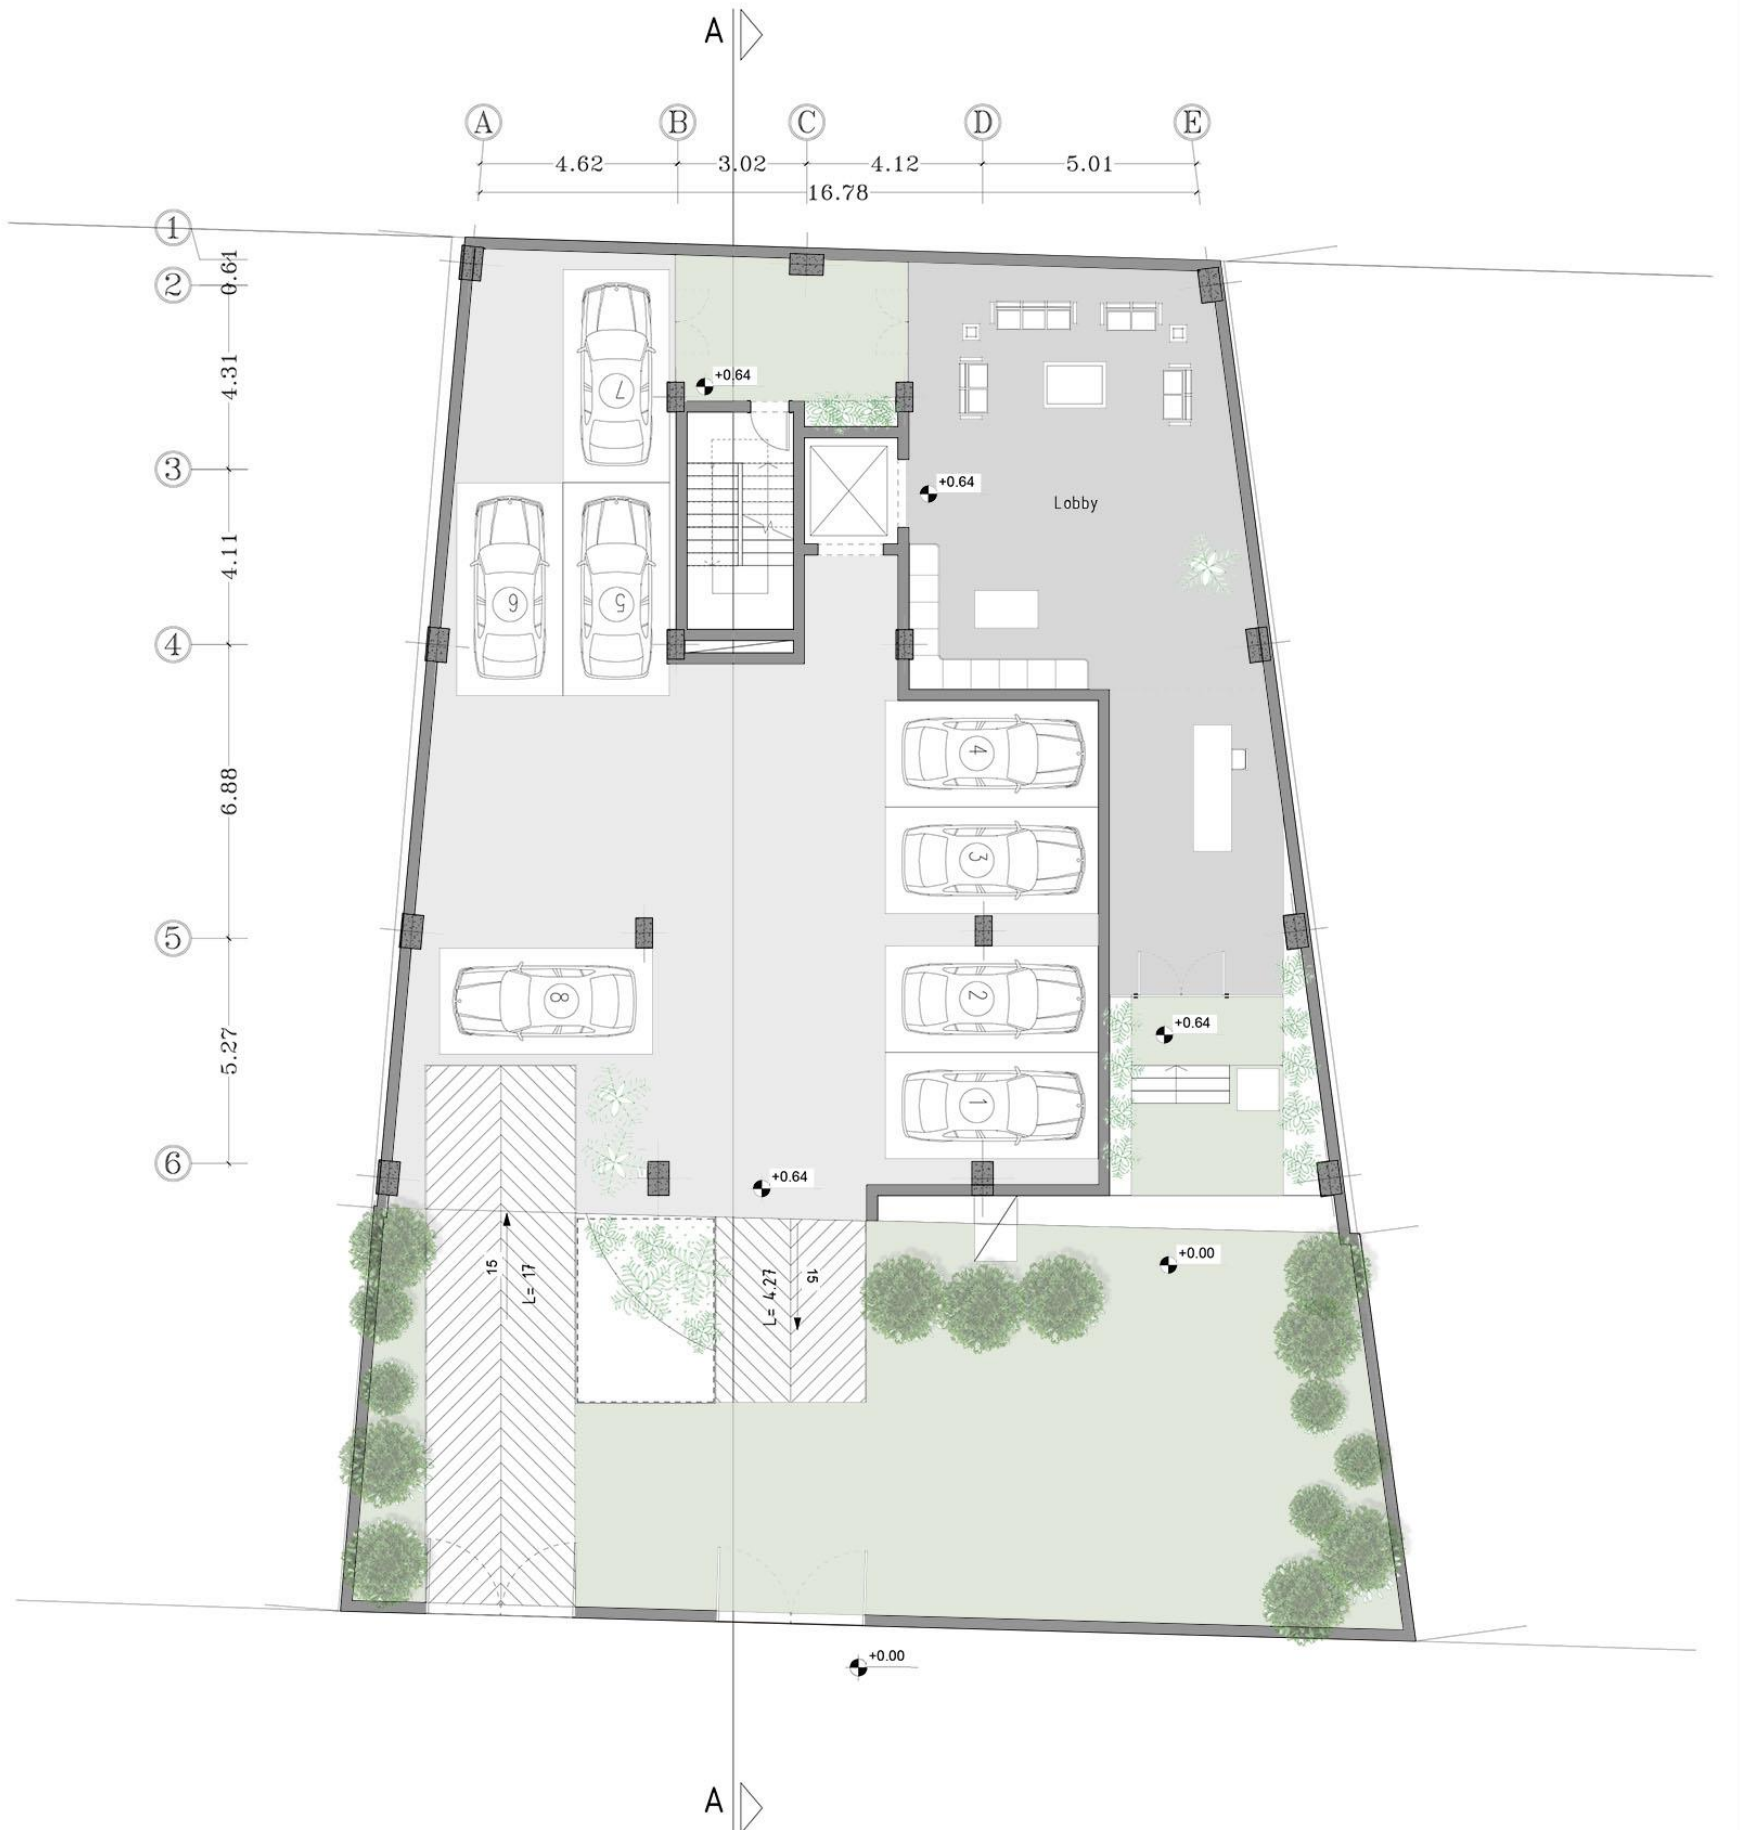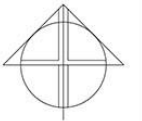



Plan Level 0

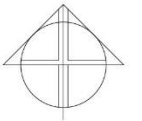


Dimension Plan Level 0

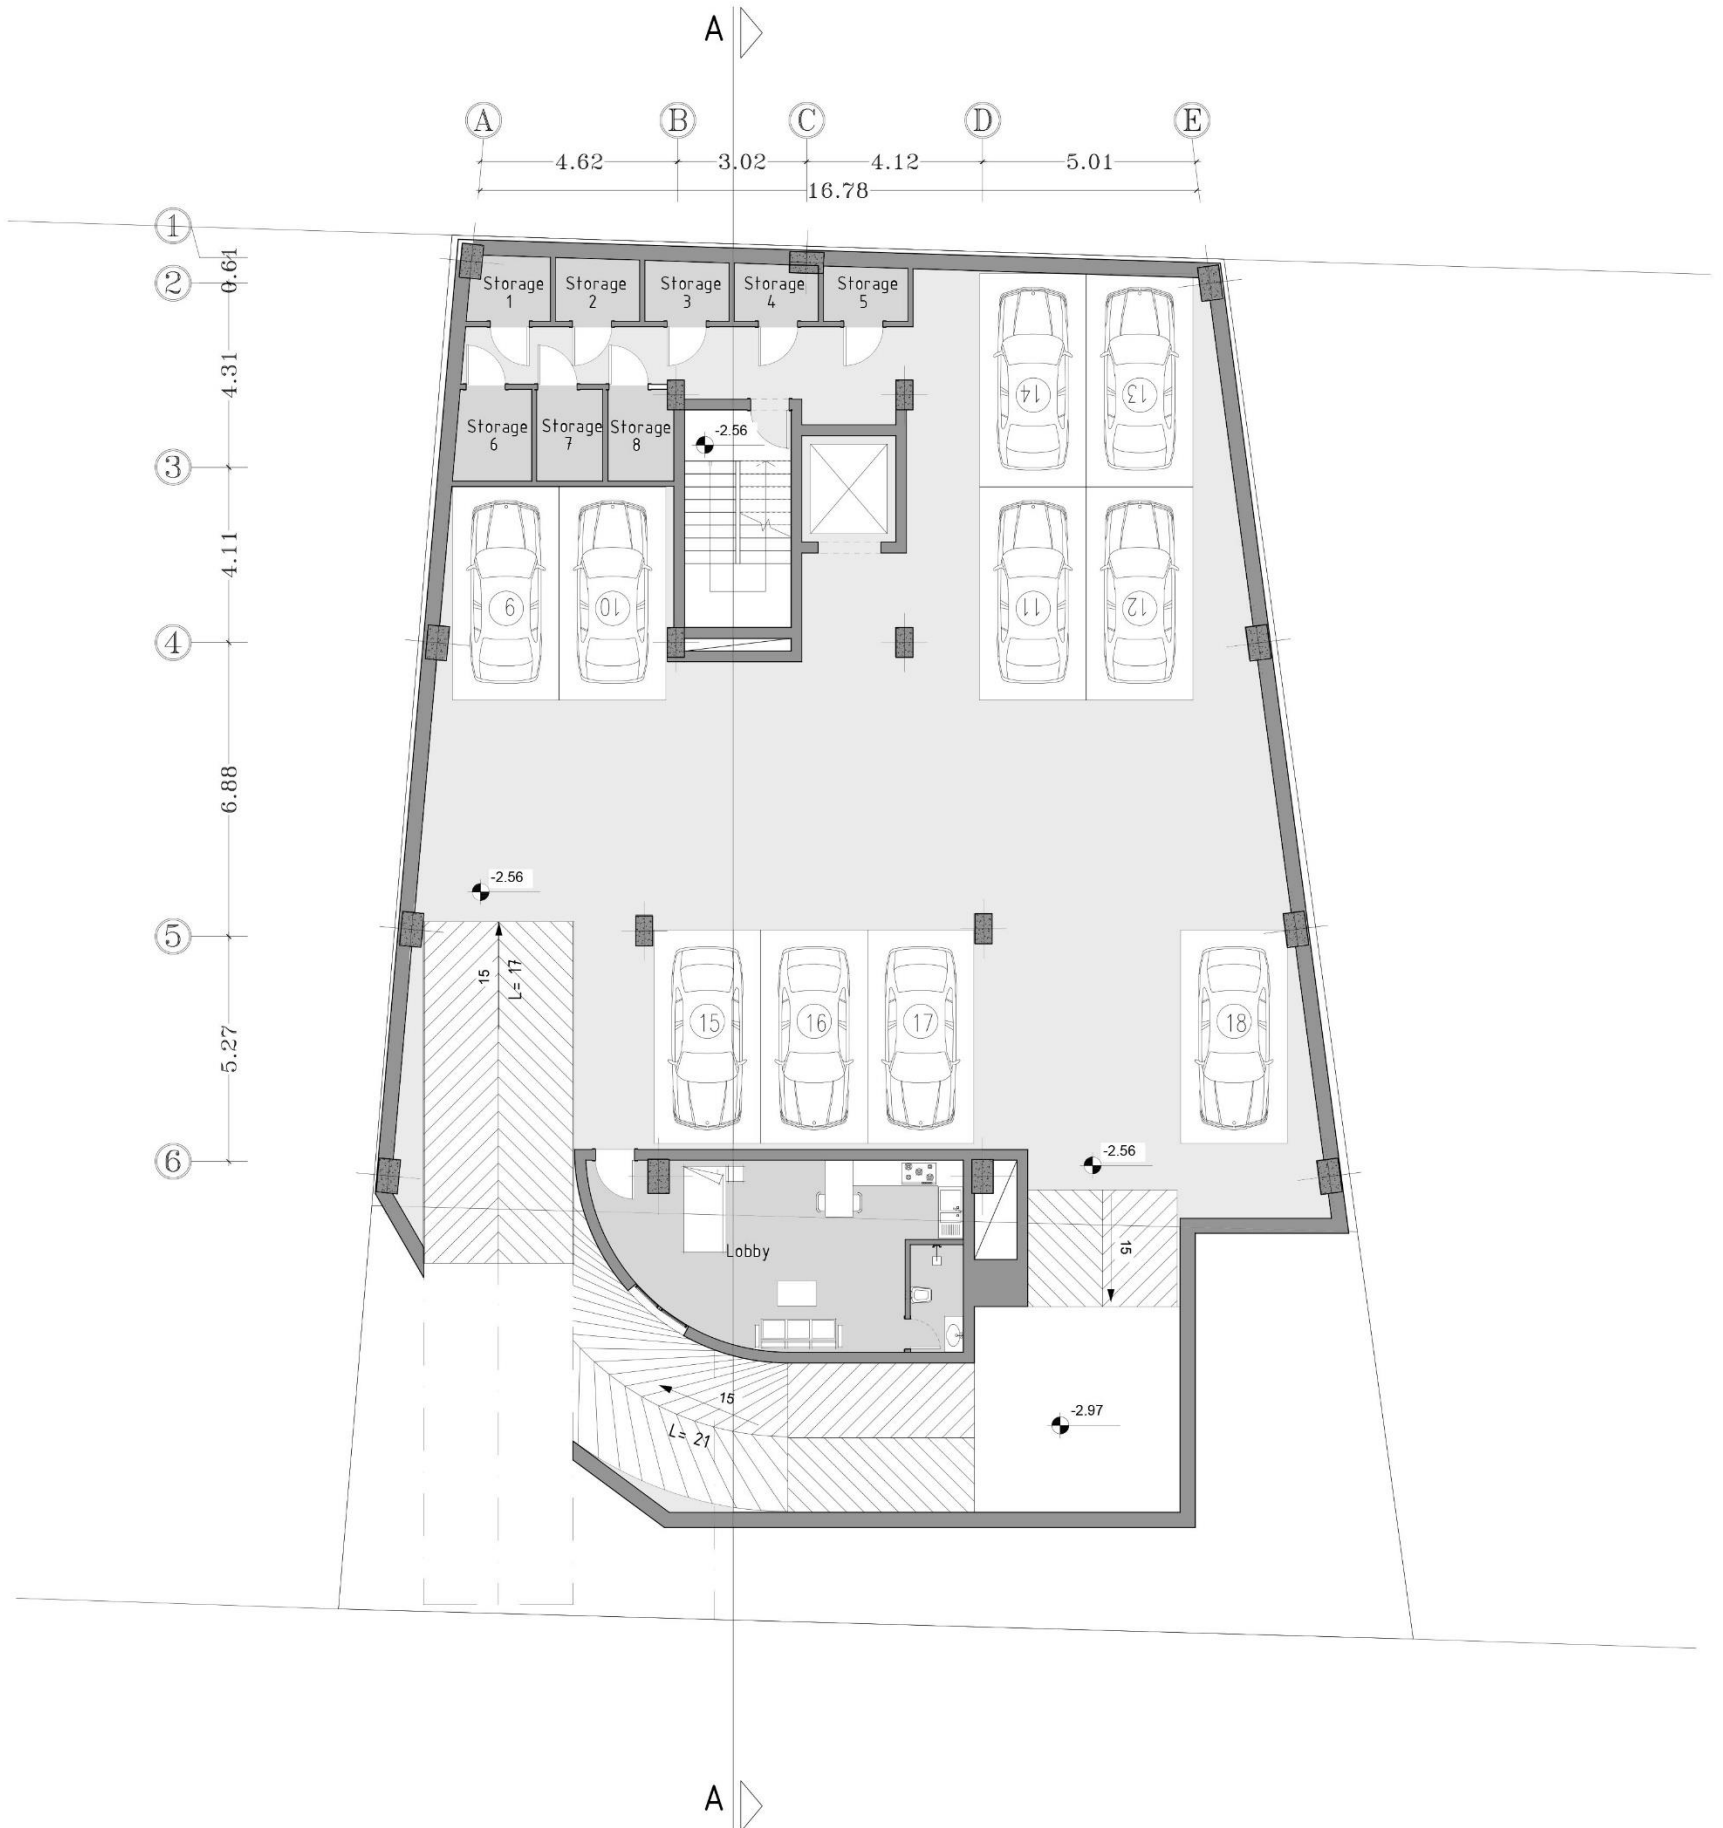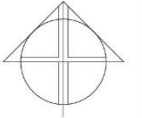

Plan Level -1

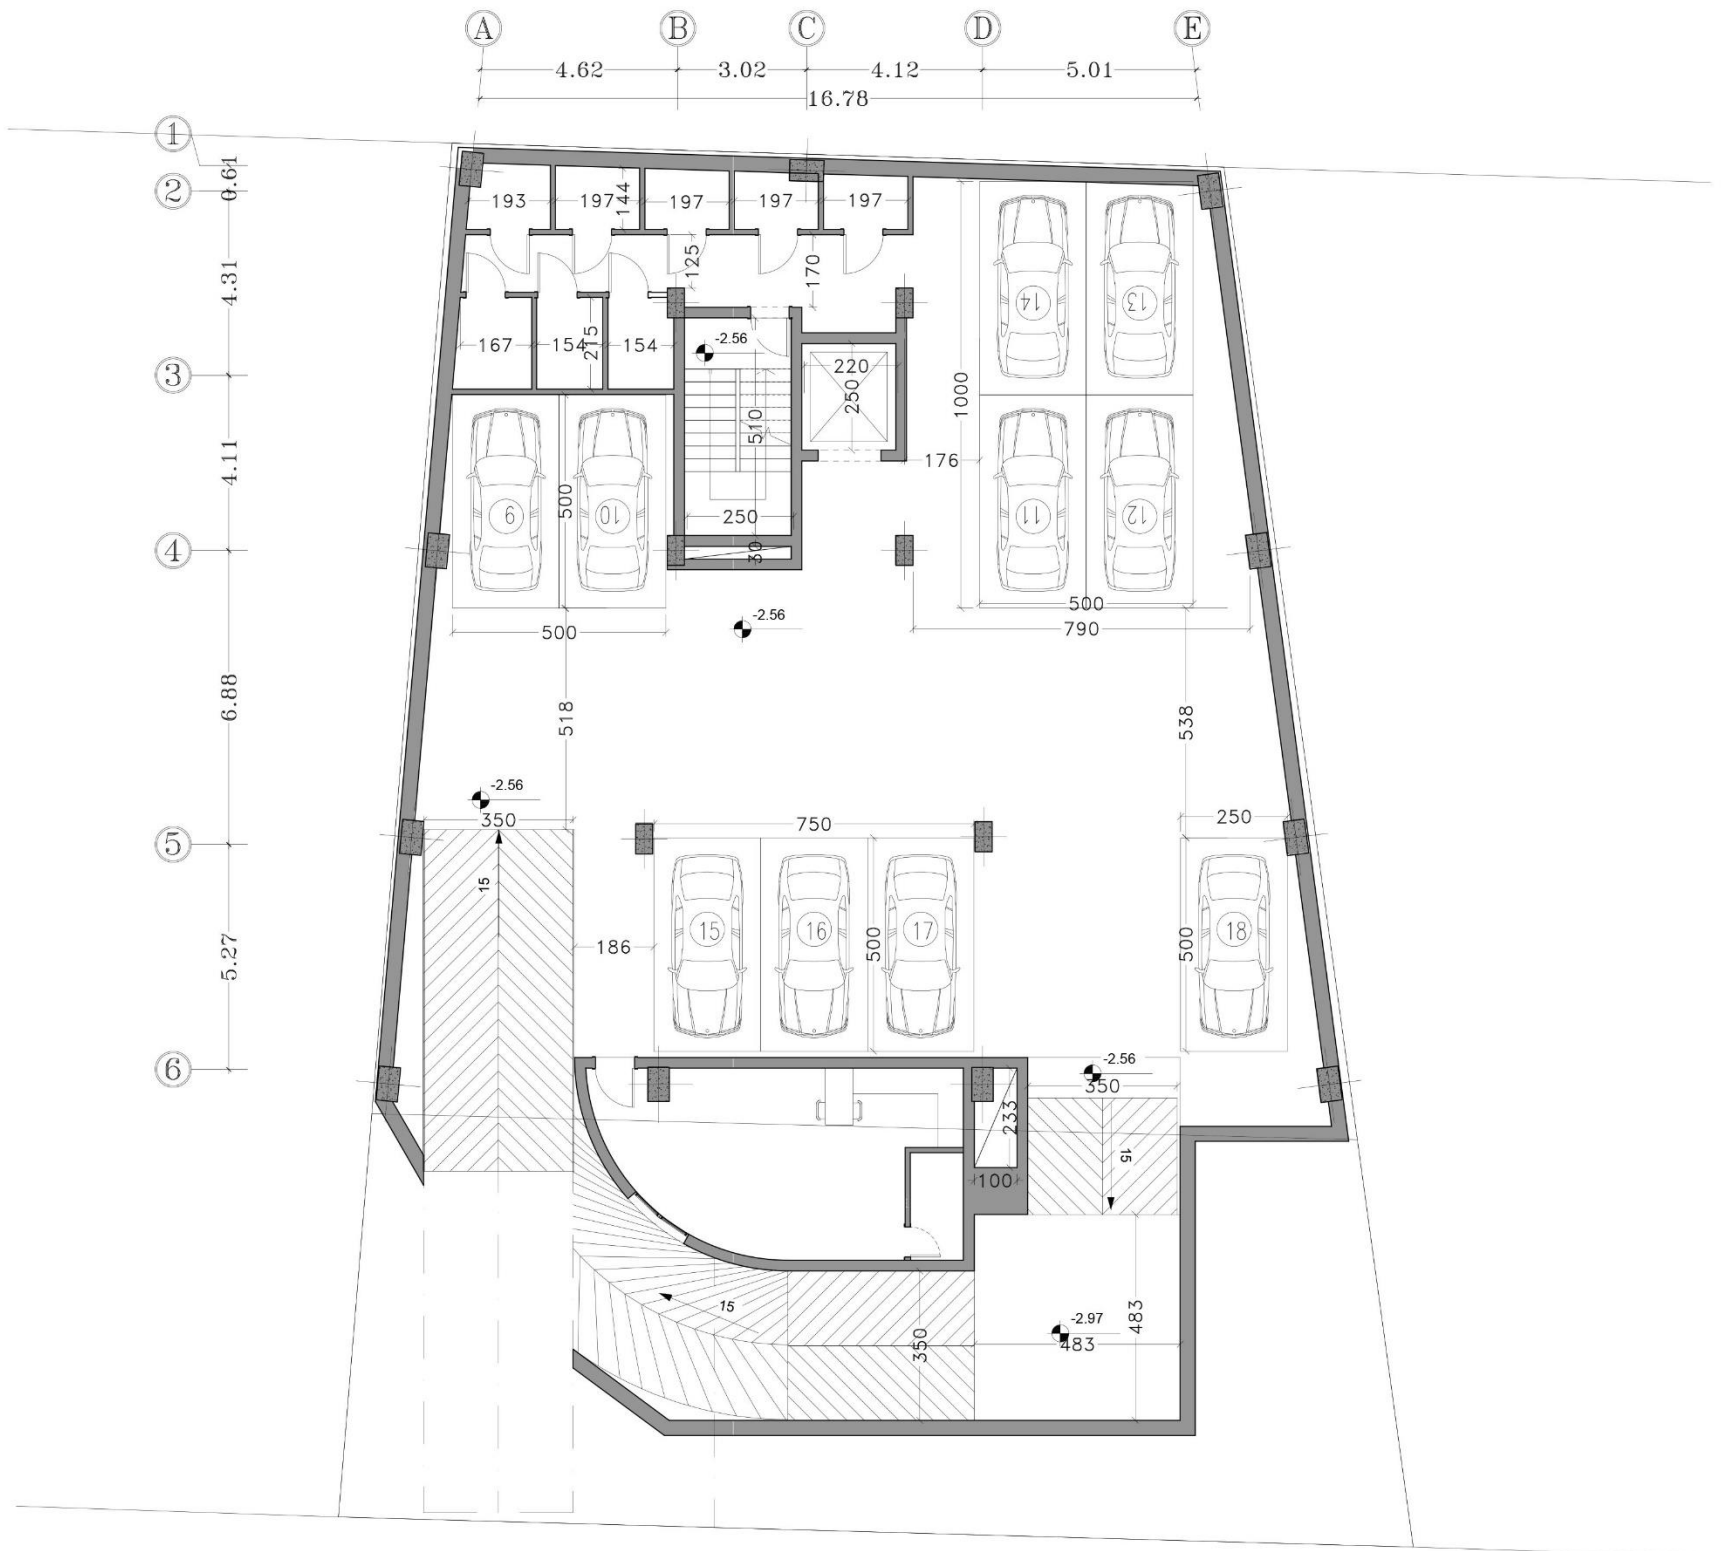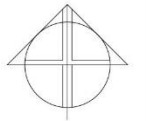


Dimension Plan Level -1

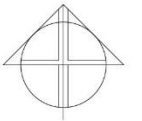


Plan Level -2



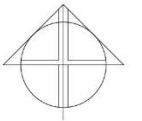

Dimension Plan Level -2

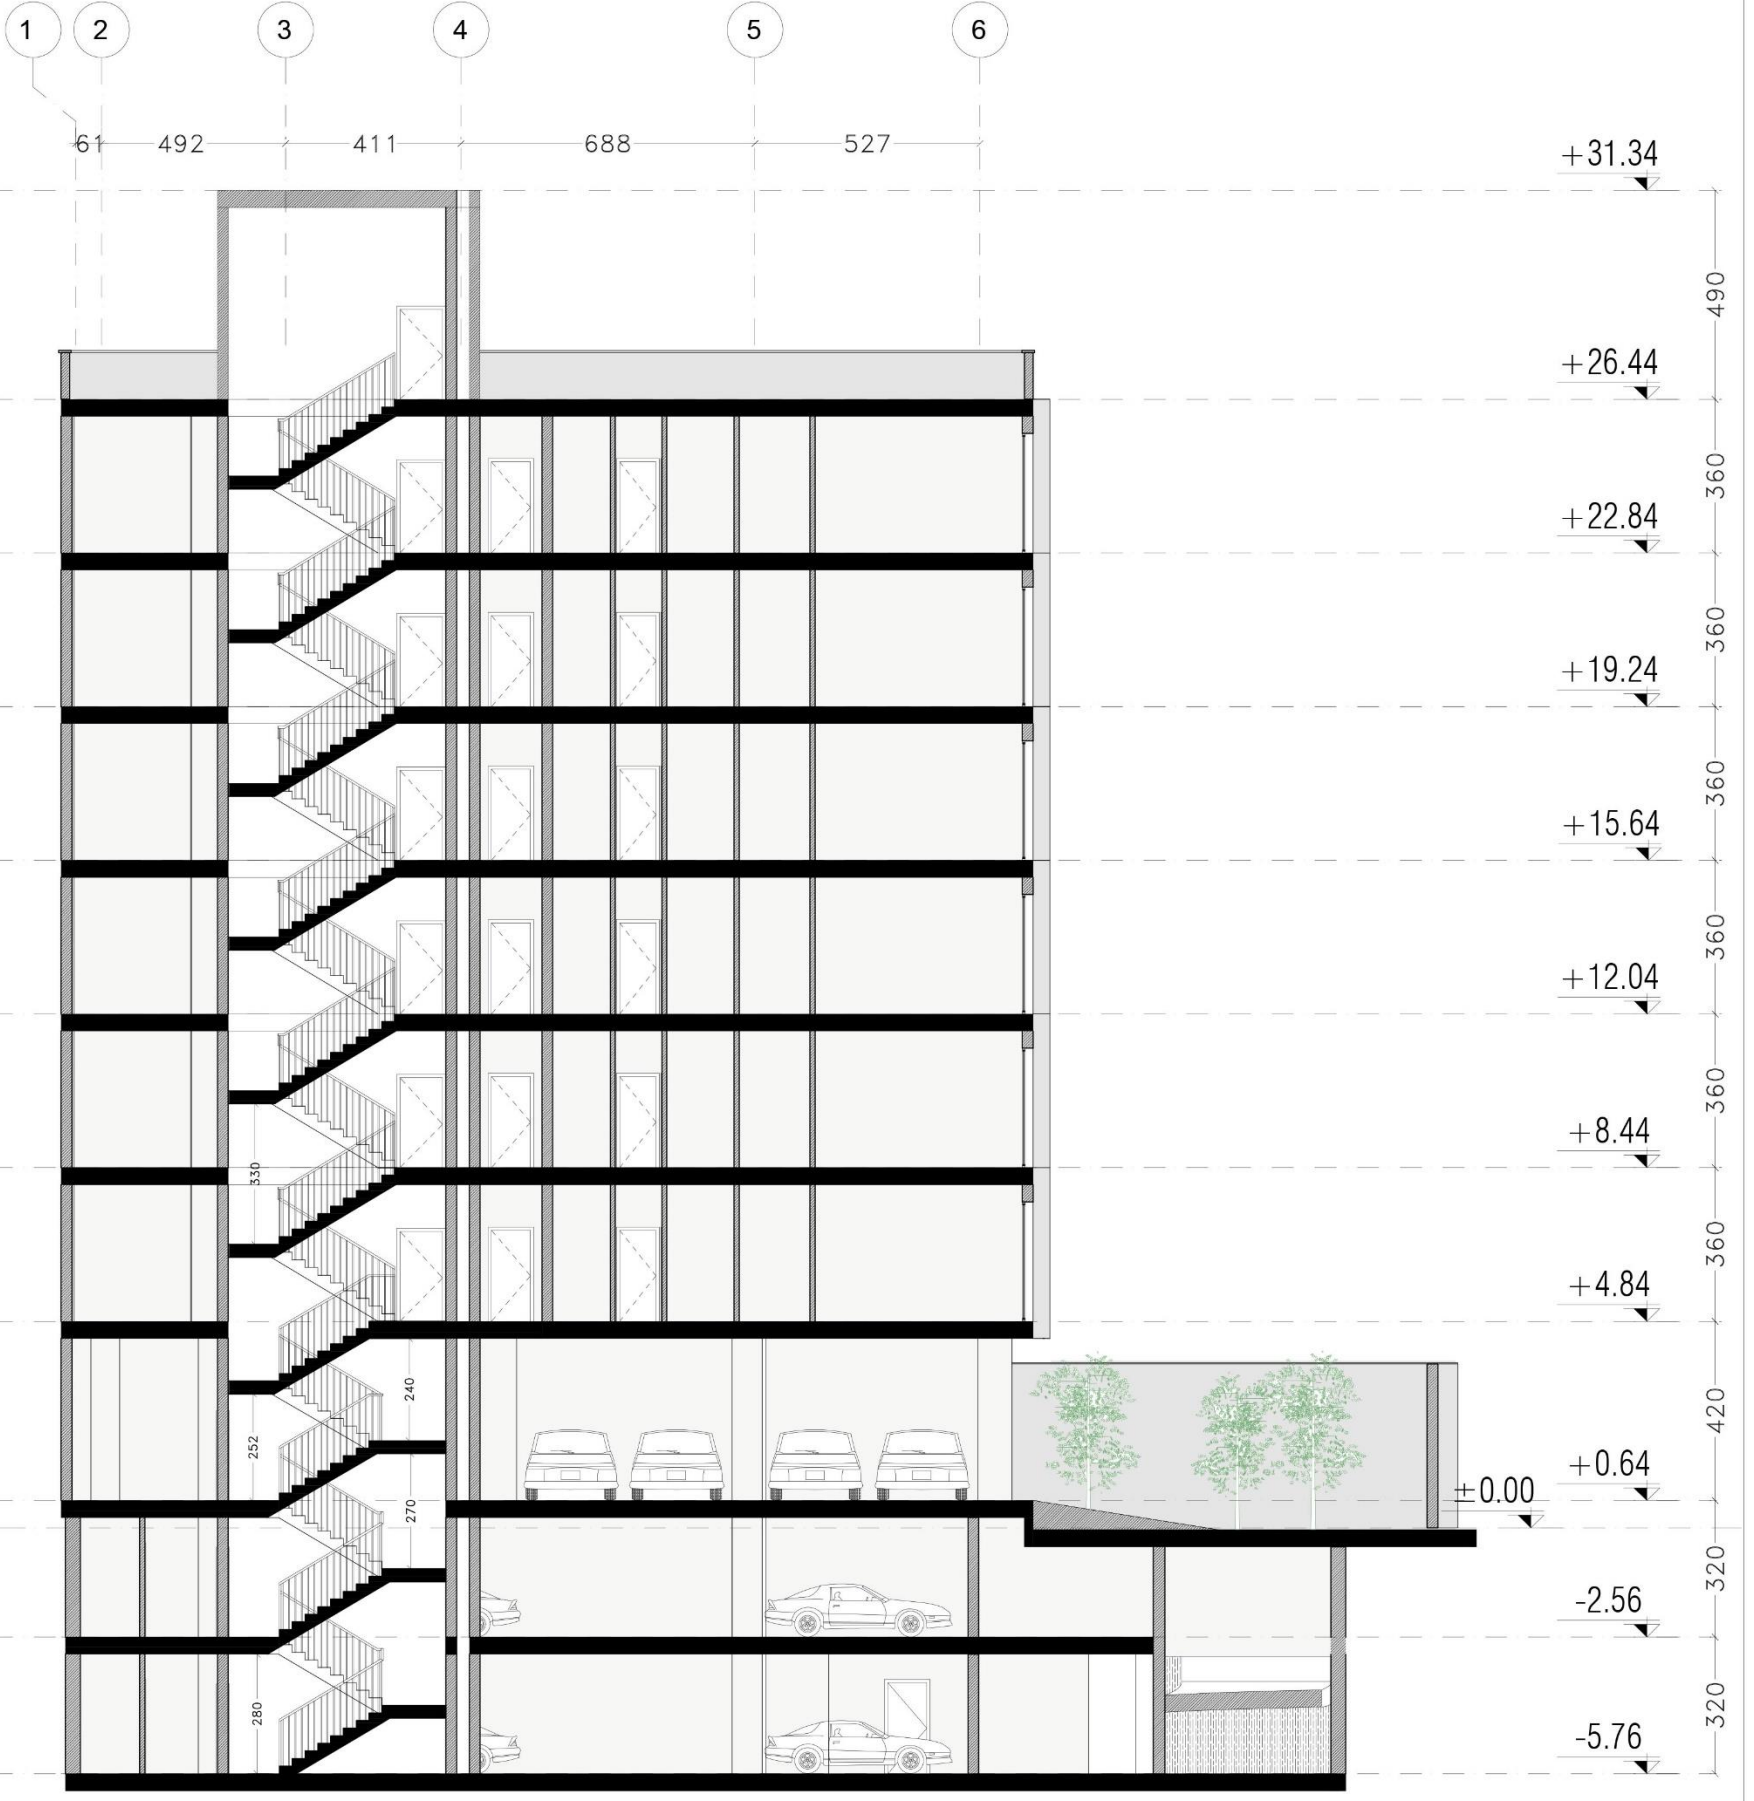

Section A-A