

FANA KHOSRO


RESIDENTIAL PLAN DESIGN



Furnished plans

Typical residential plan


- 2 bedroom unit: 86.7sqm
- 2 bedroom unit: 134sqm
- 3 bedroom unit: 137.3sqm

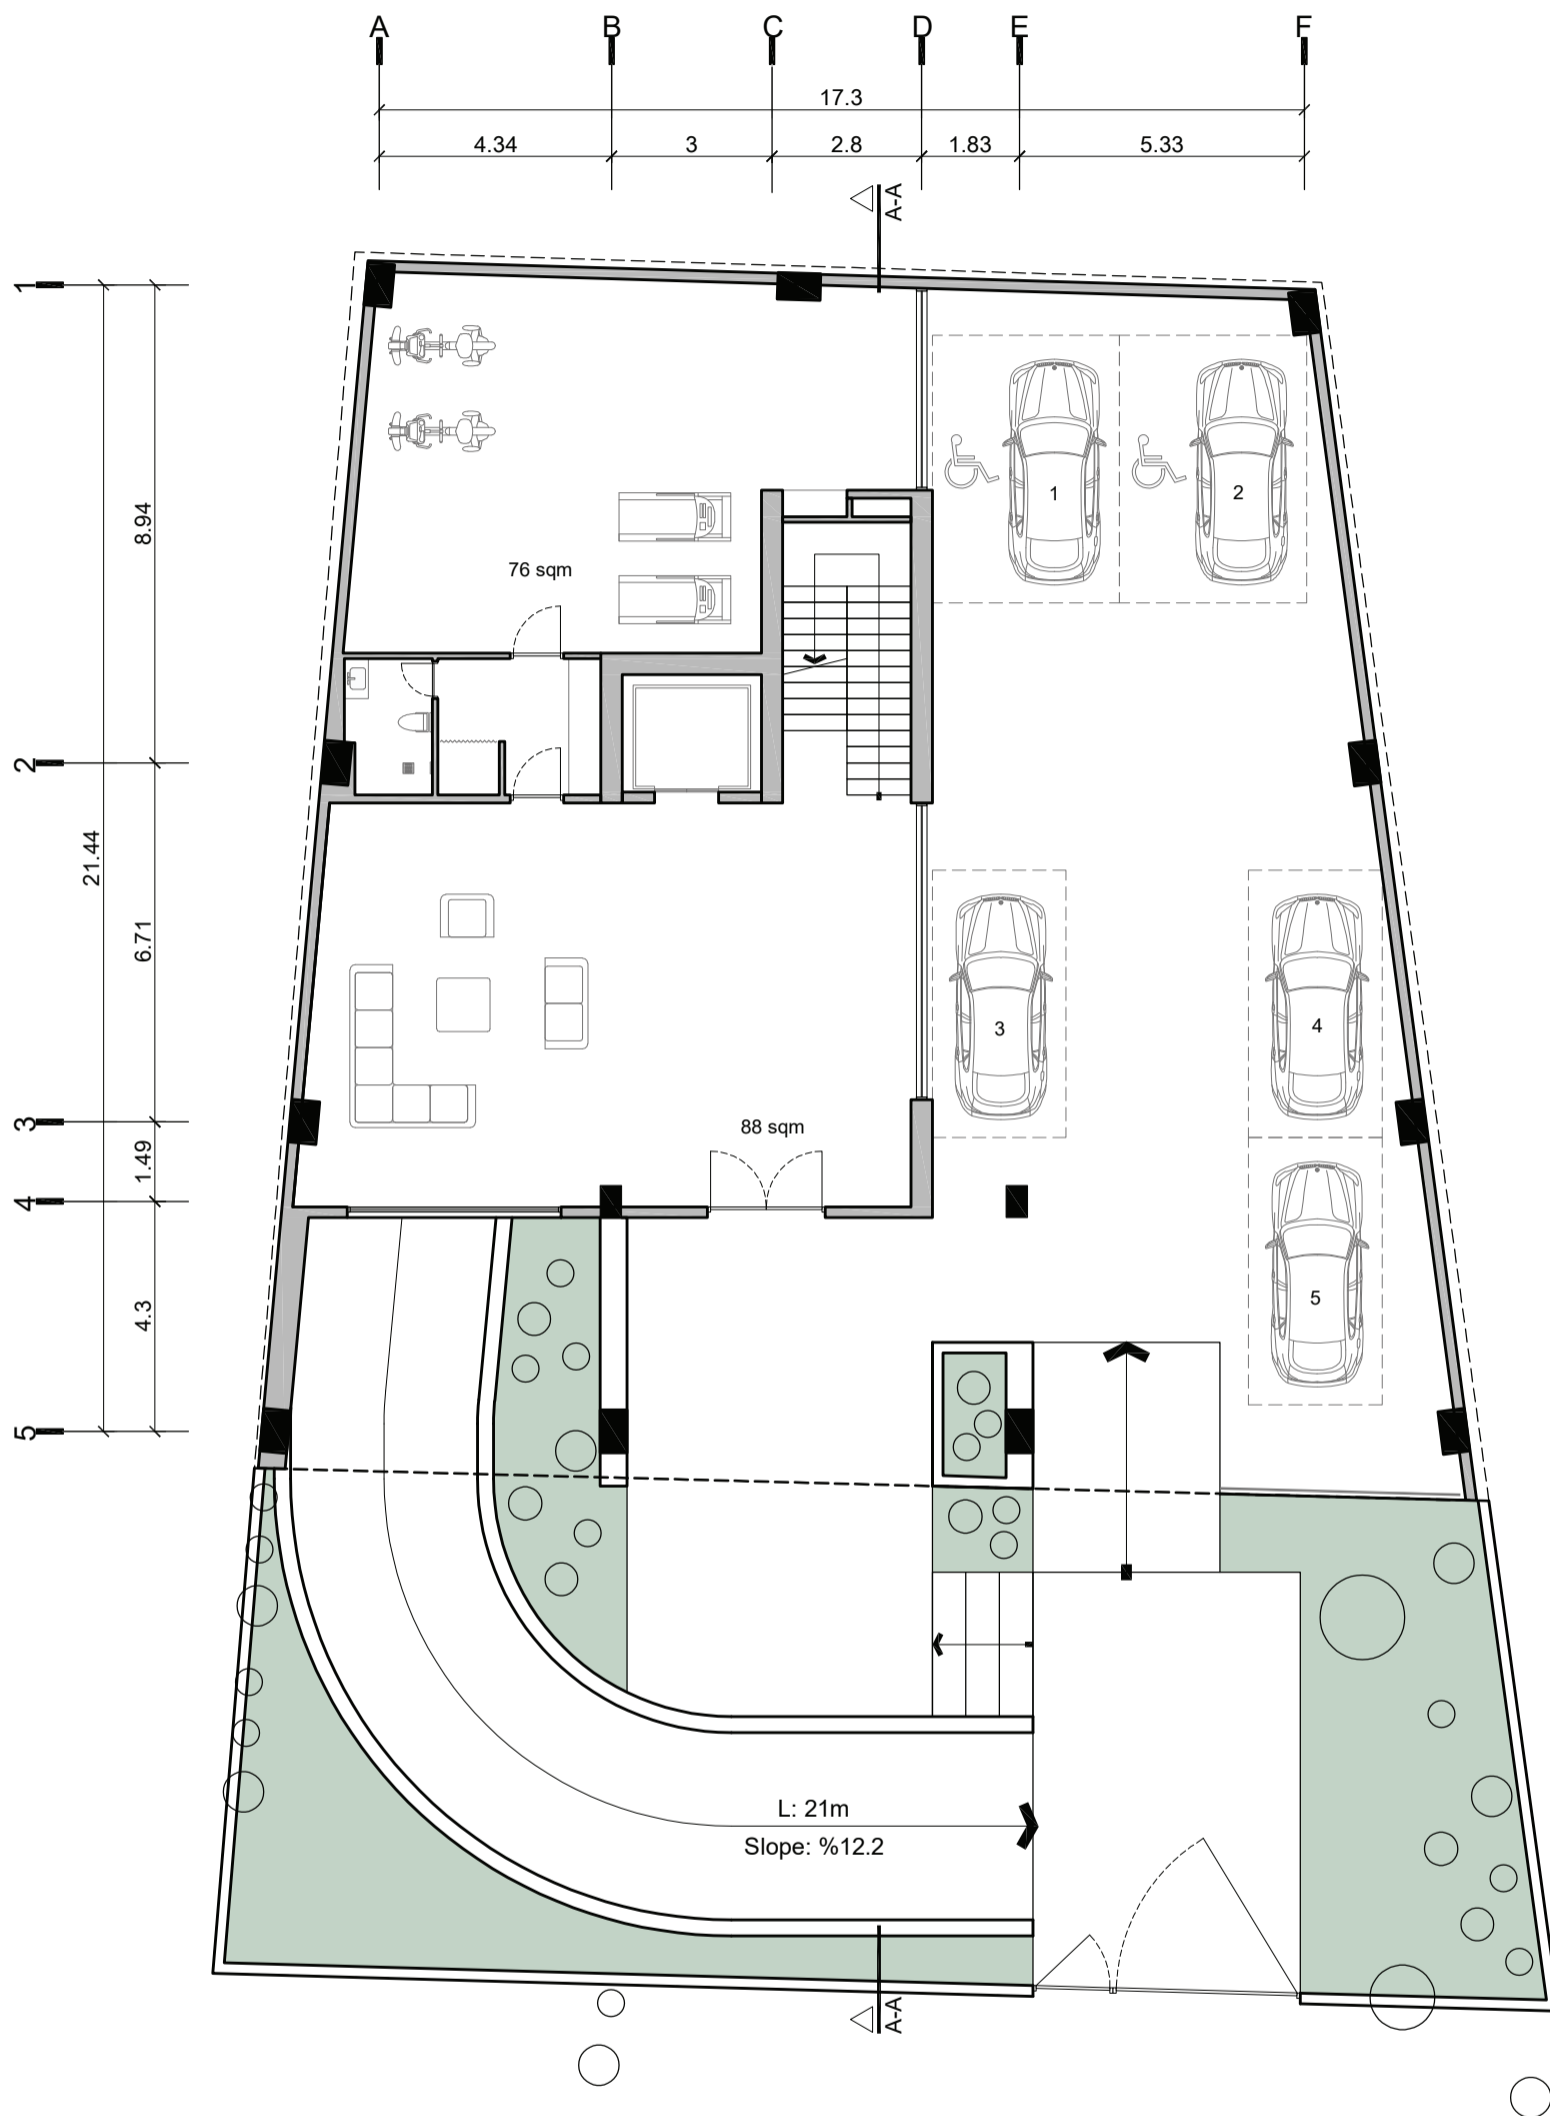

Furnished plans

Ground floor plan


5 parking areas (28 in total)
Gym room

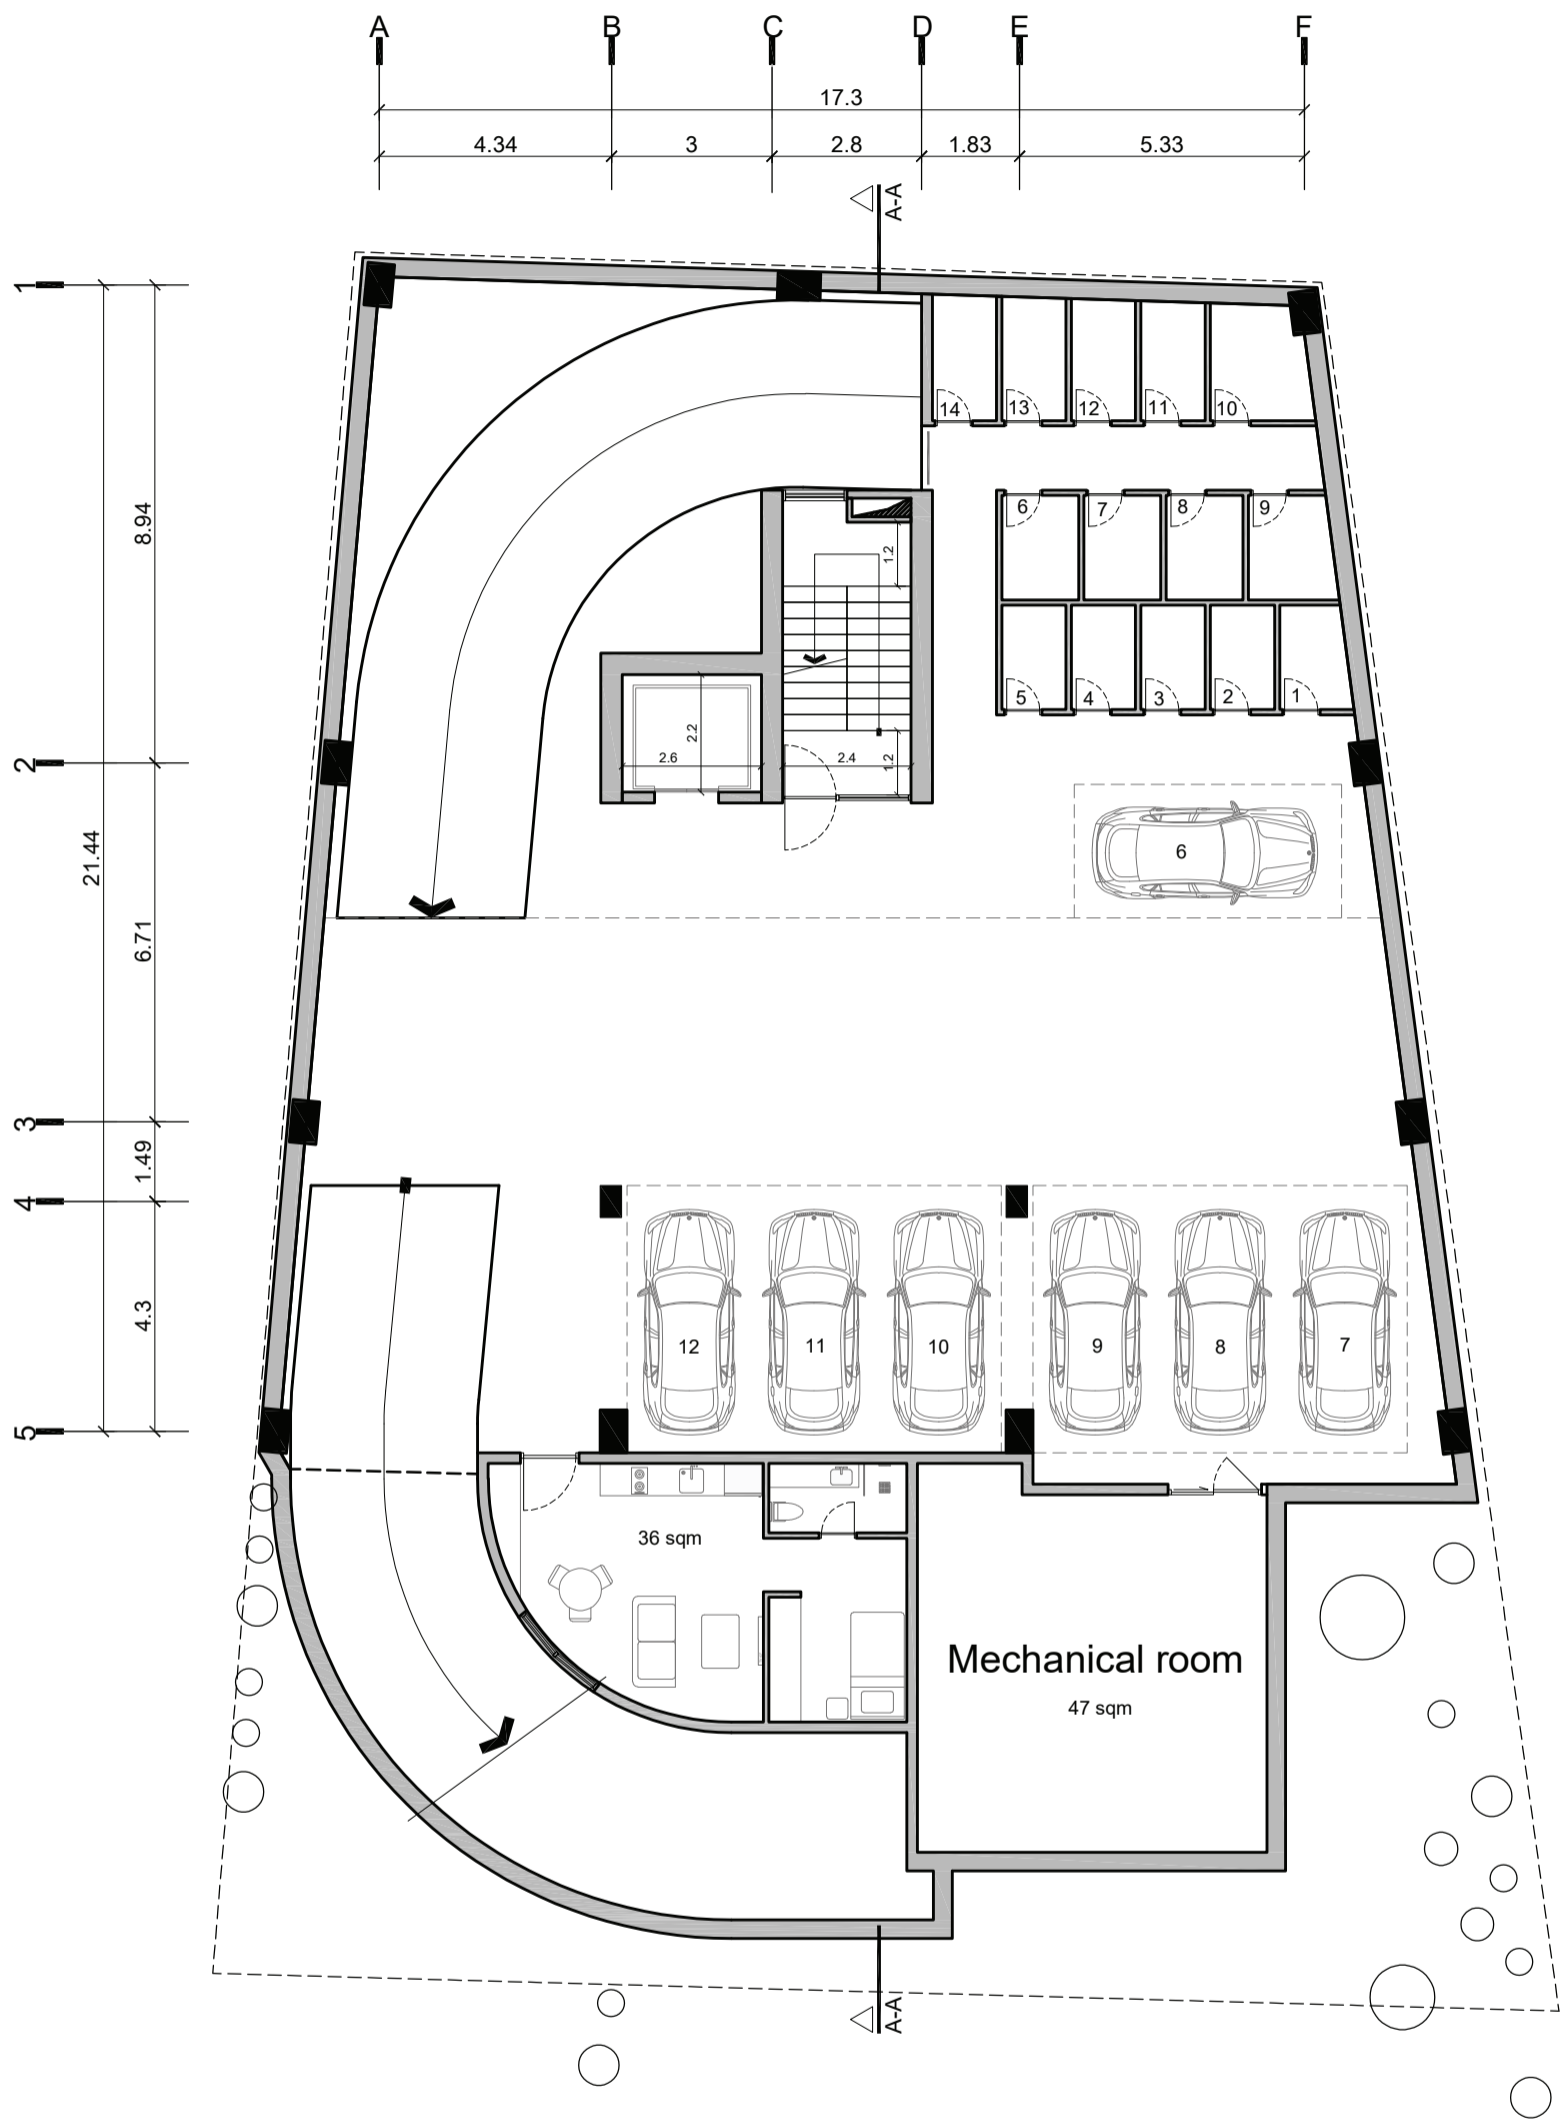

Furnished plans

-1 Floor plan


7 parking areas (28 in total)
14 storage rooms (23 in total)

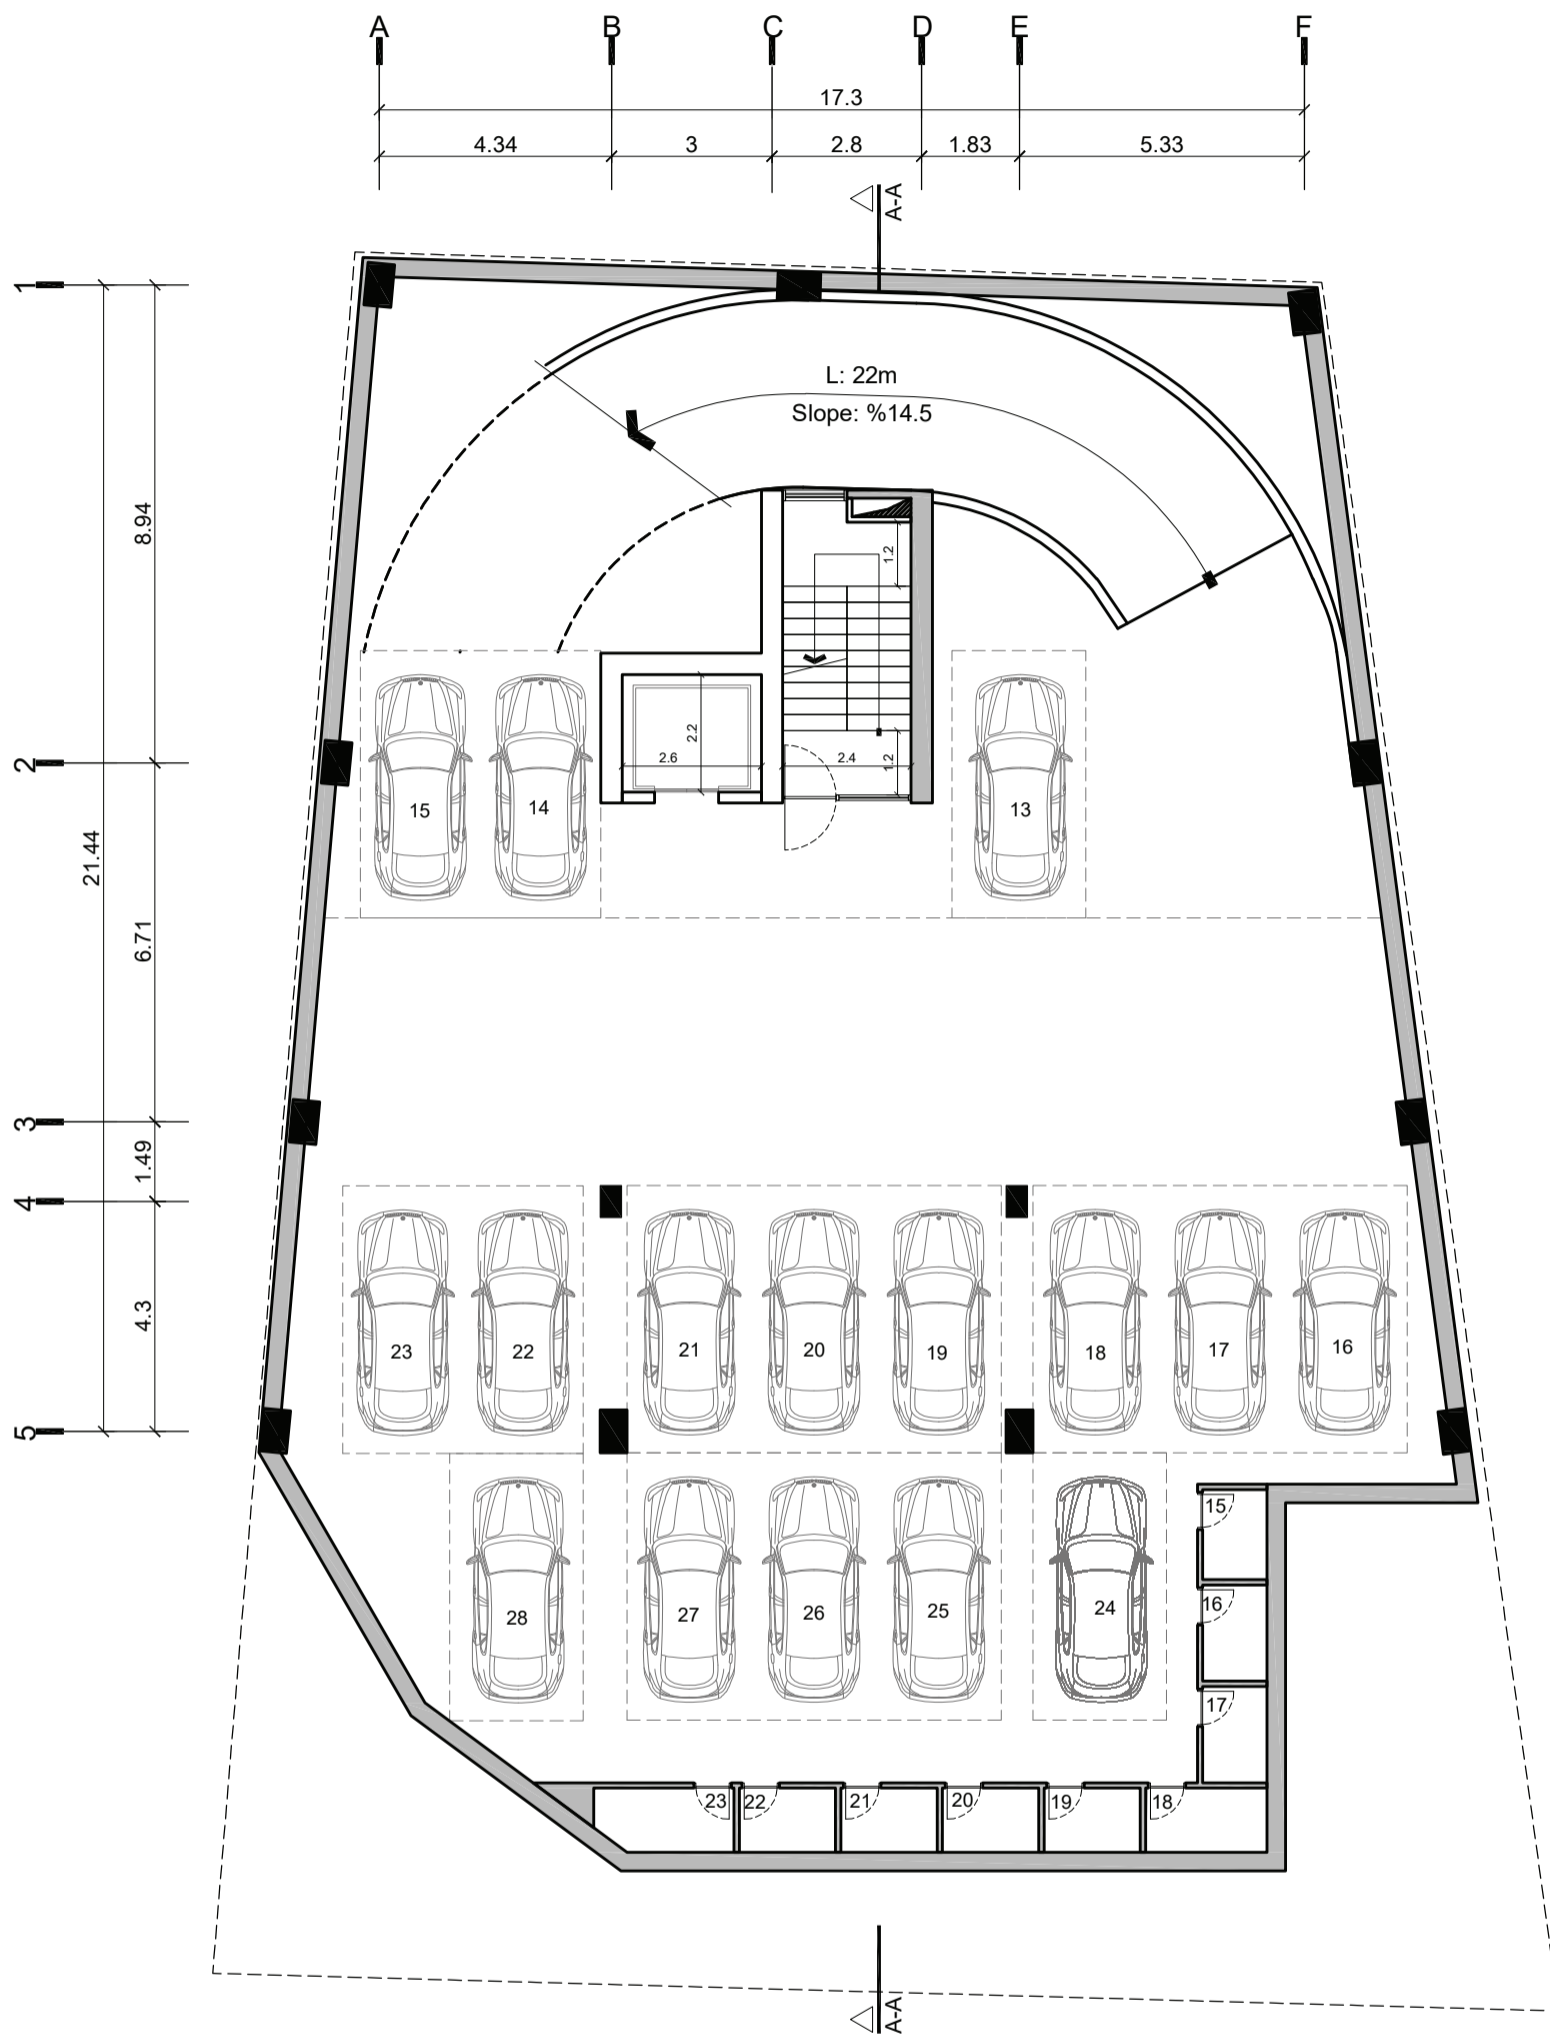

Furnished plans

-2 Floor plan


16 parking areas (28 in total)
9 storage rooms (23 in total)

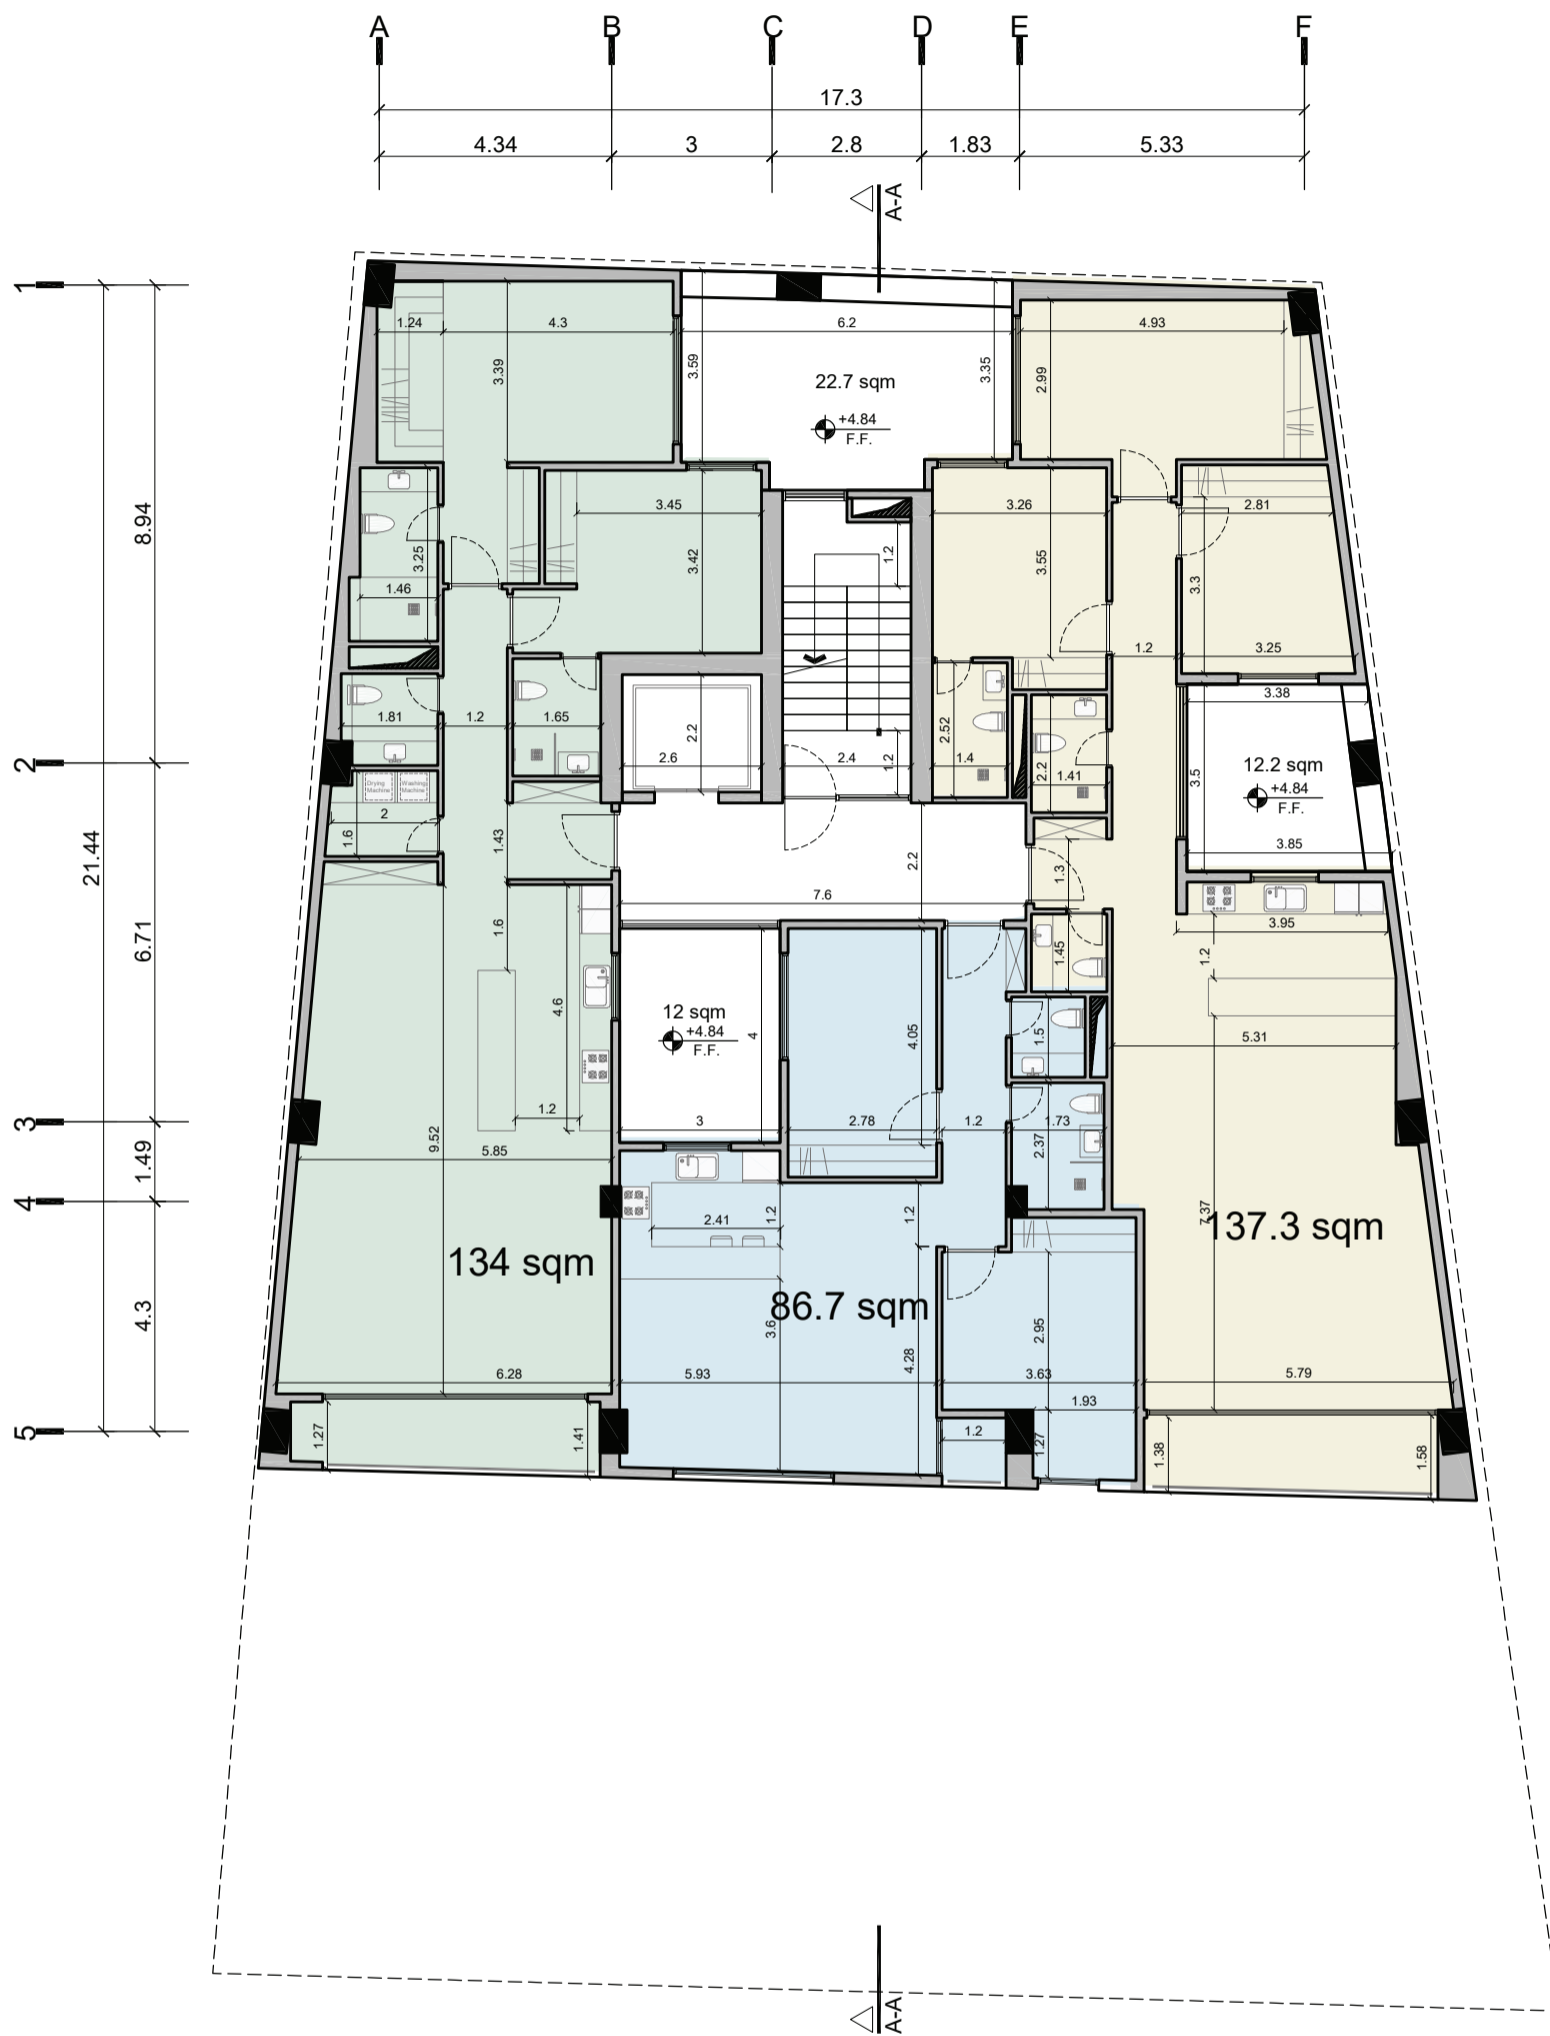

Dimension plans

Typical residential plan


- 2 bedroom unit: 84sqm
- 2 bedroom unit: 134sqm
- 3 bedroom unit: 140sqm

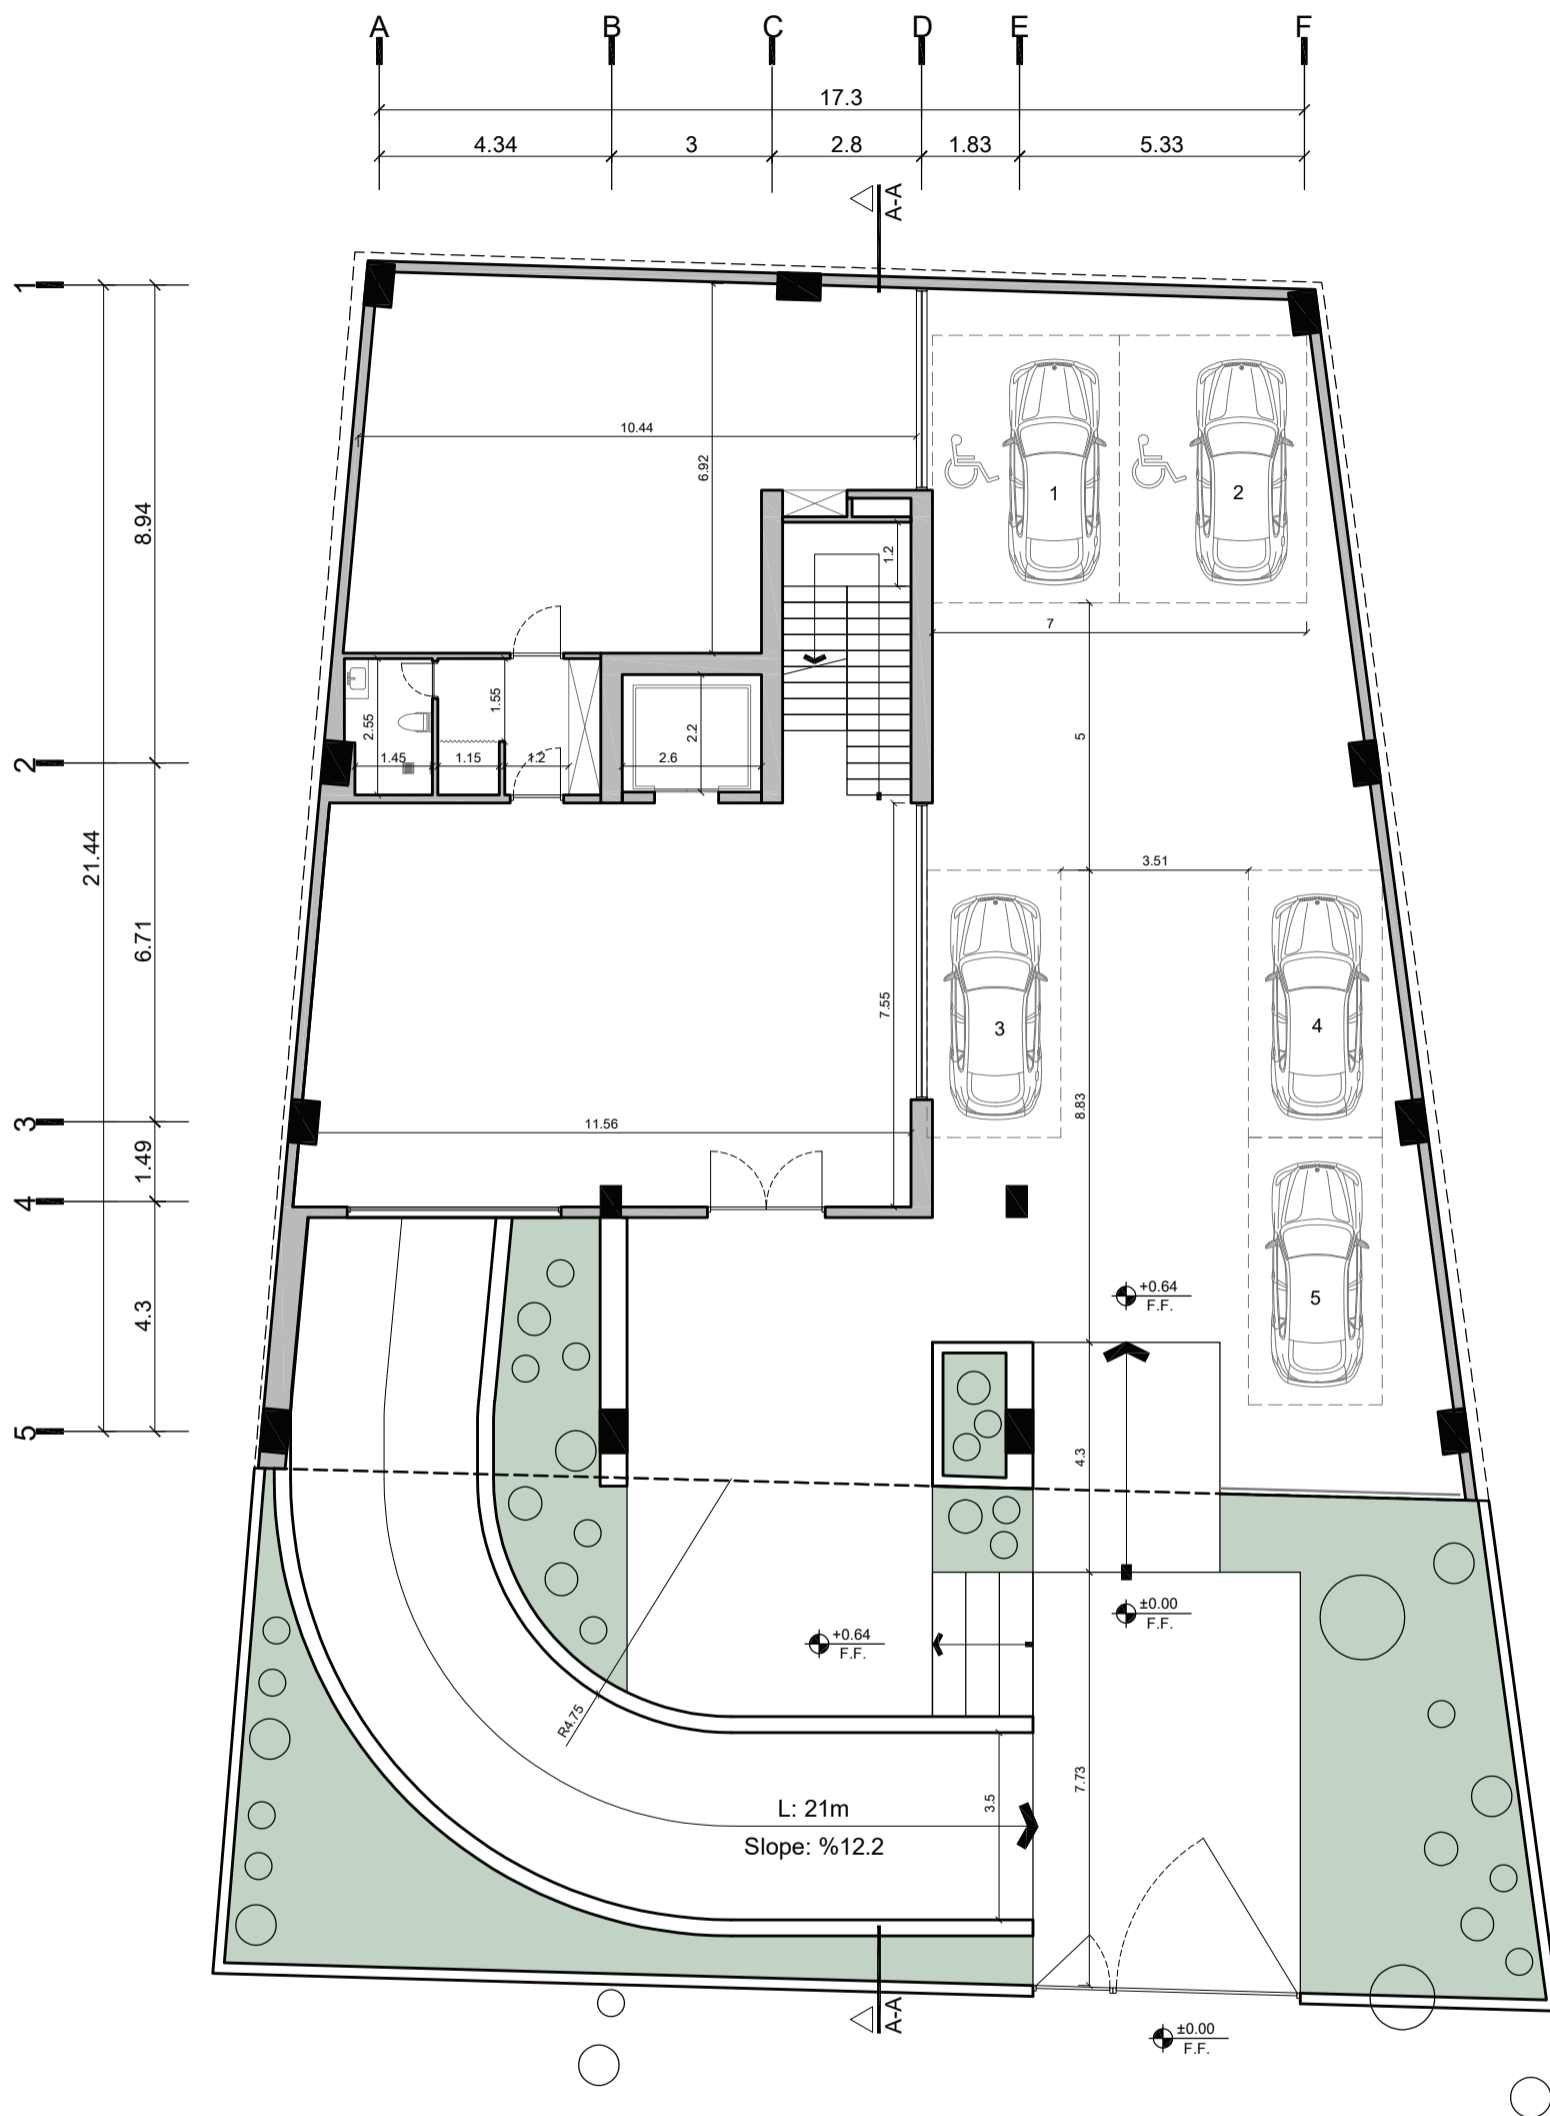

Dimension plans

Ground floor plan


5 parking areas (28 in total)
Gym room

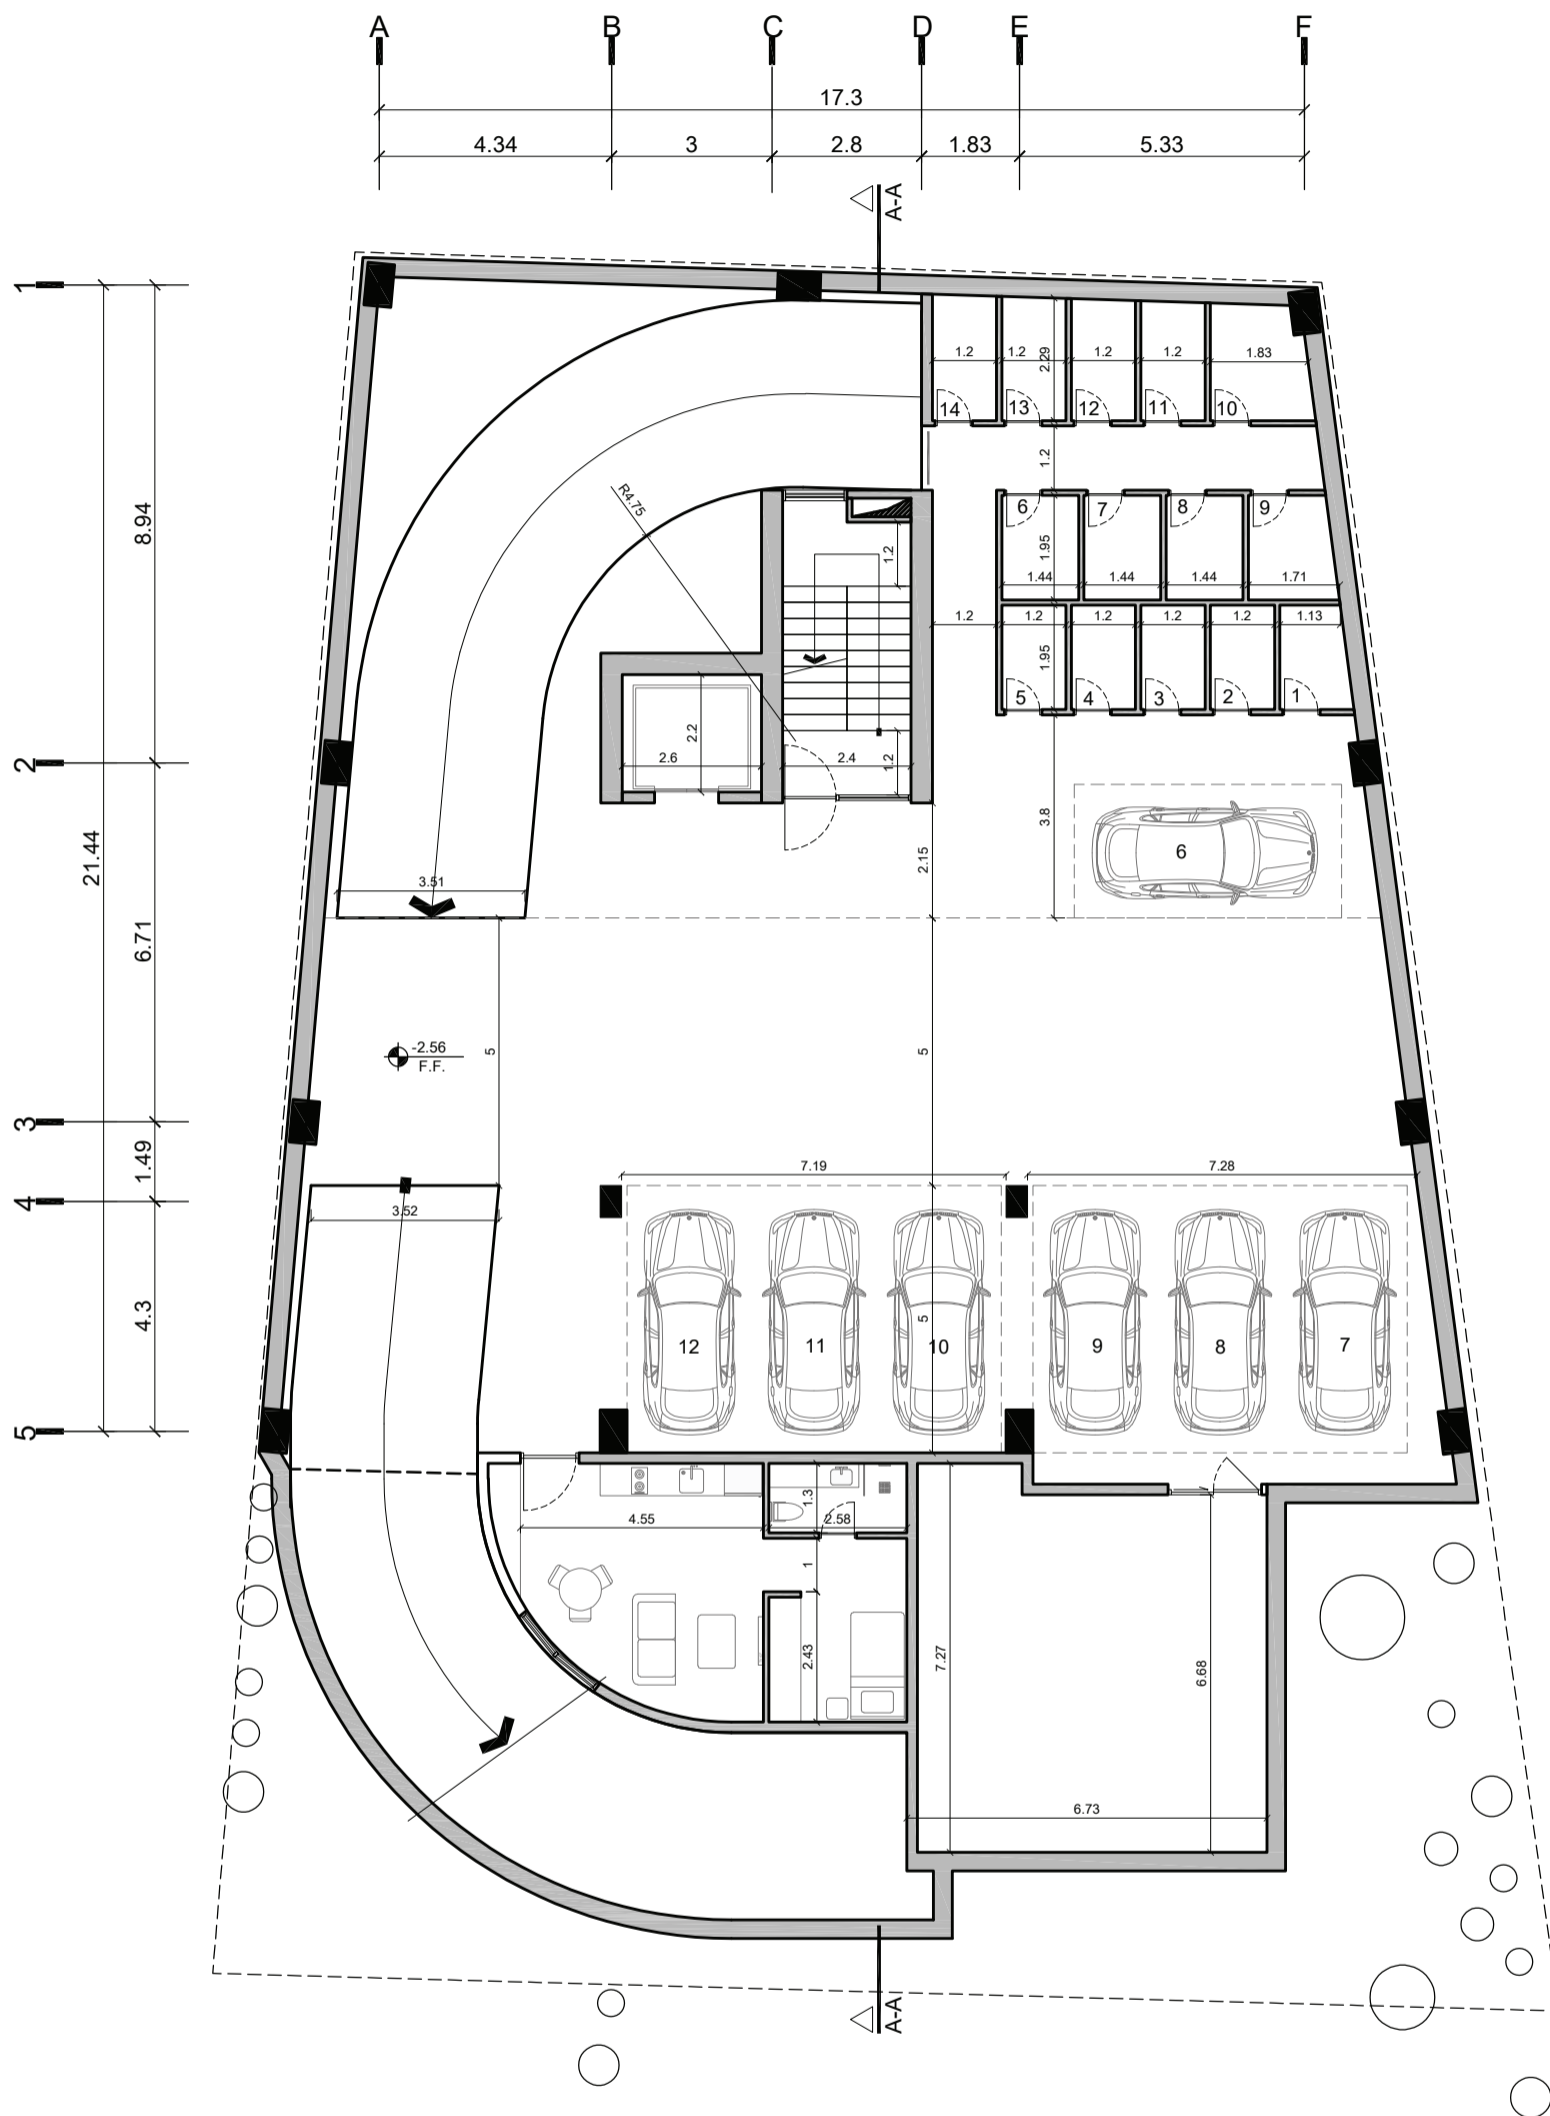

Dimension plans

-1 Floor plan


7 parking areas (28 in total)
14 storage rooms (23 in total)

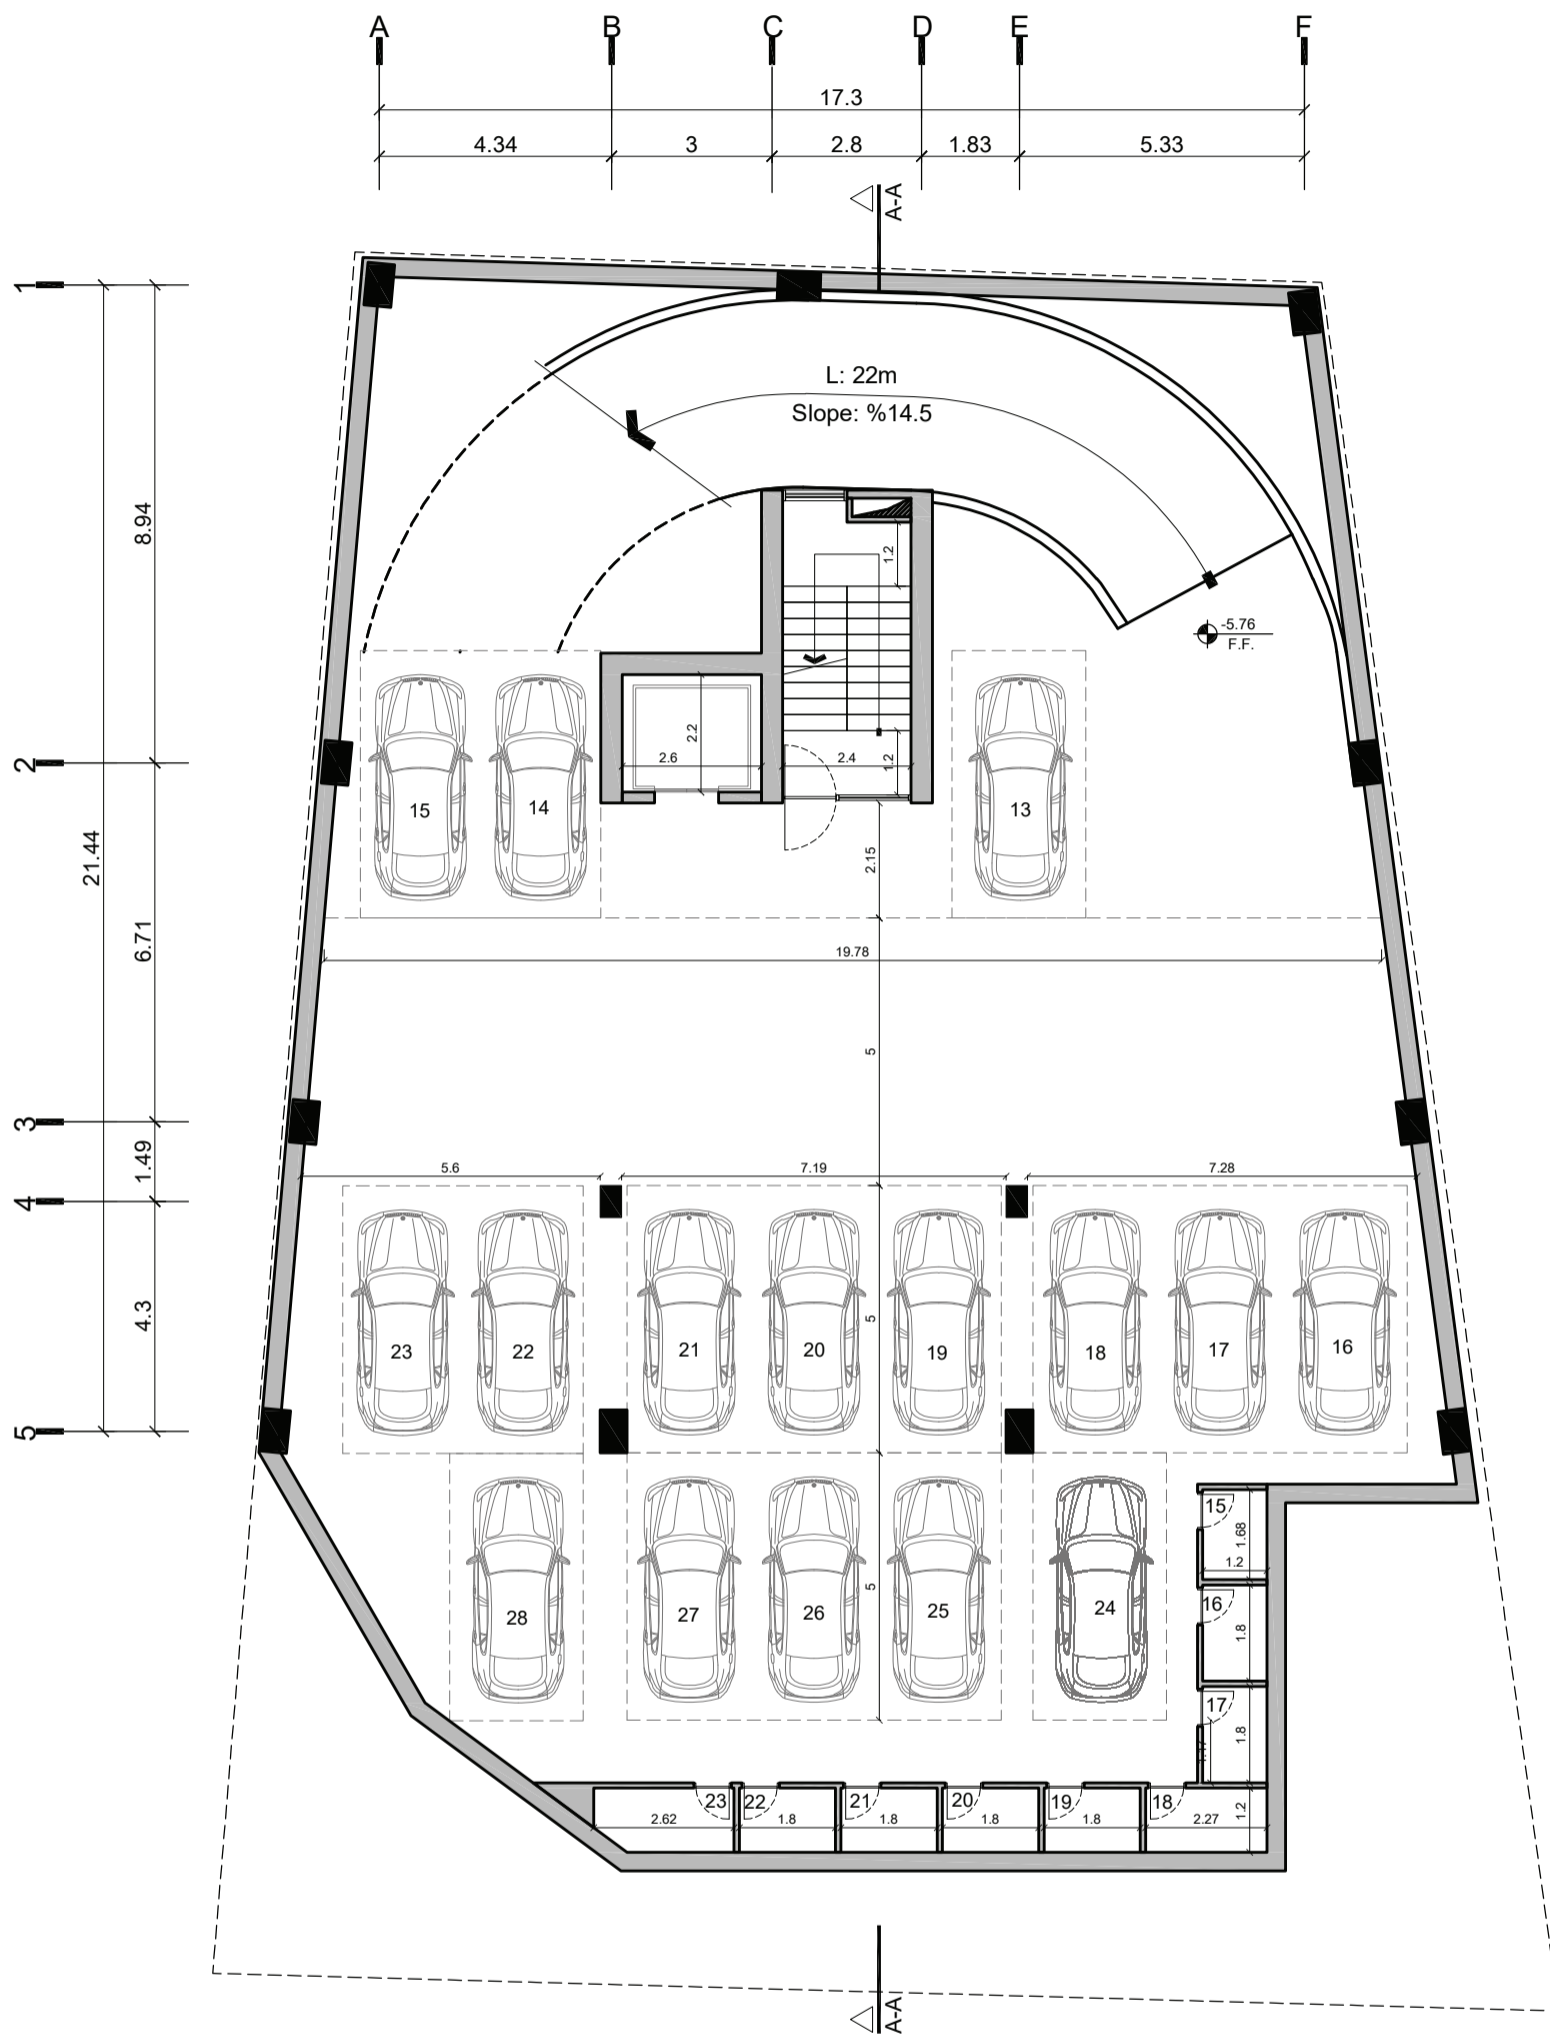

Dimension plans

-2 Floor plan

16 parking areas (28 in total)
9 storage rooms (23 in total)

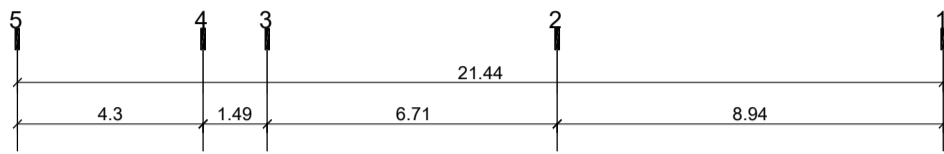

+31.24

+26.44

+22.84

+19.24

+15.64

+12.04


+8.44

+4.84

±0.00

-2.56

-5.76

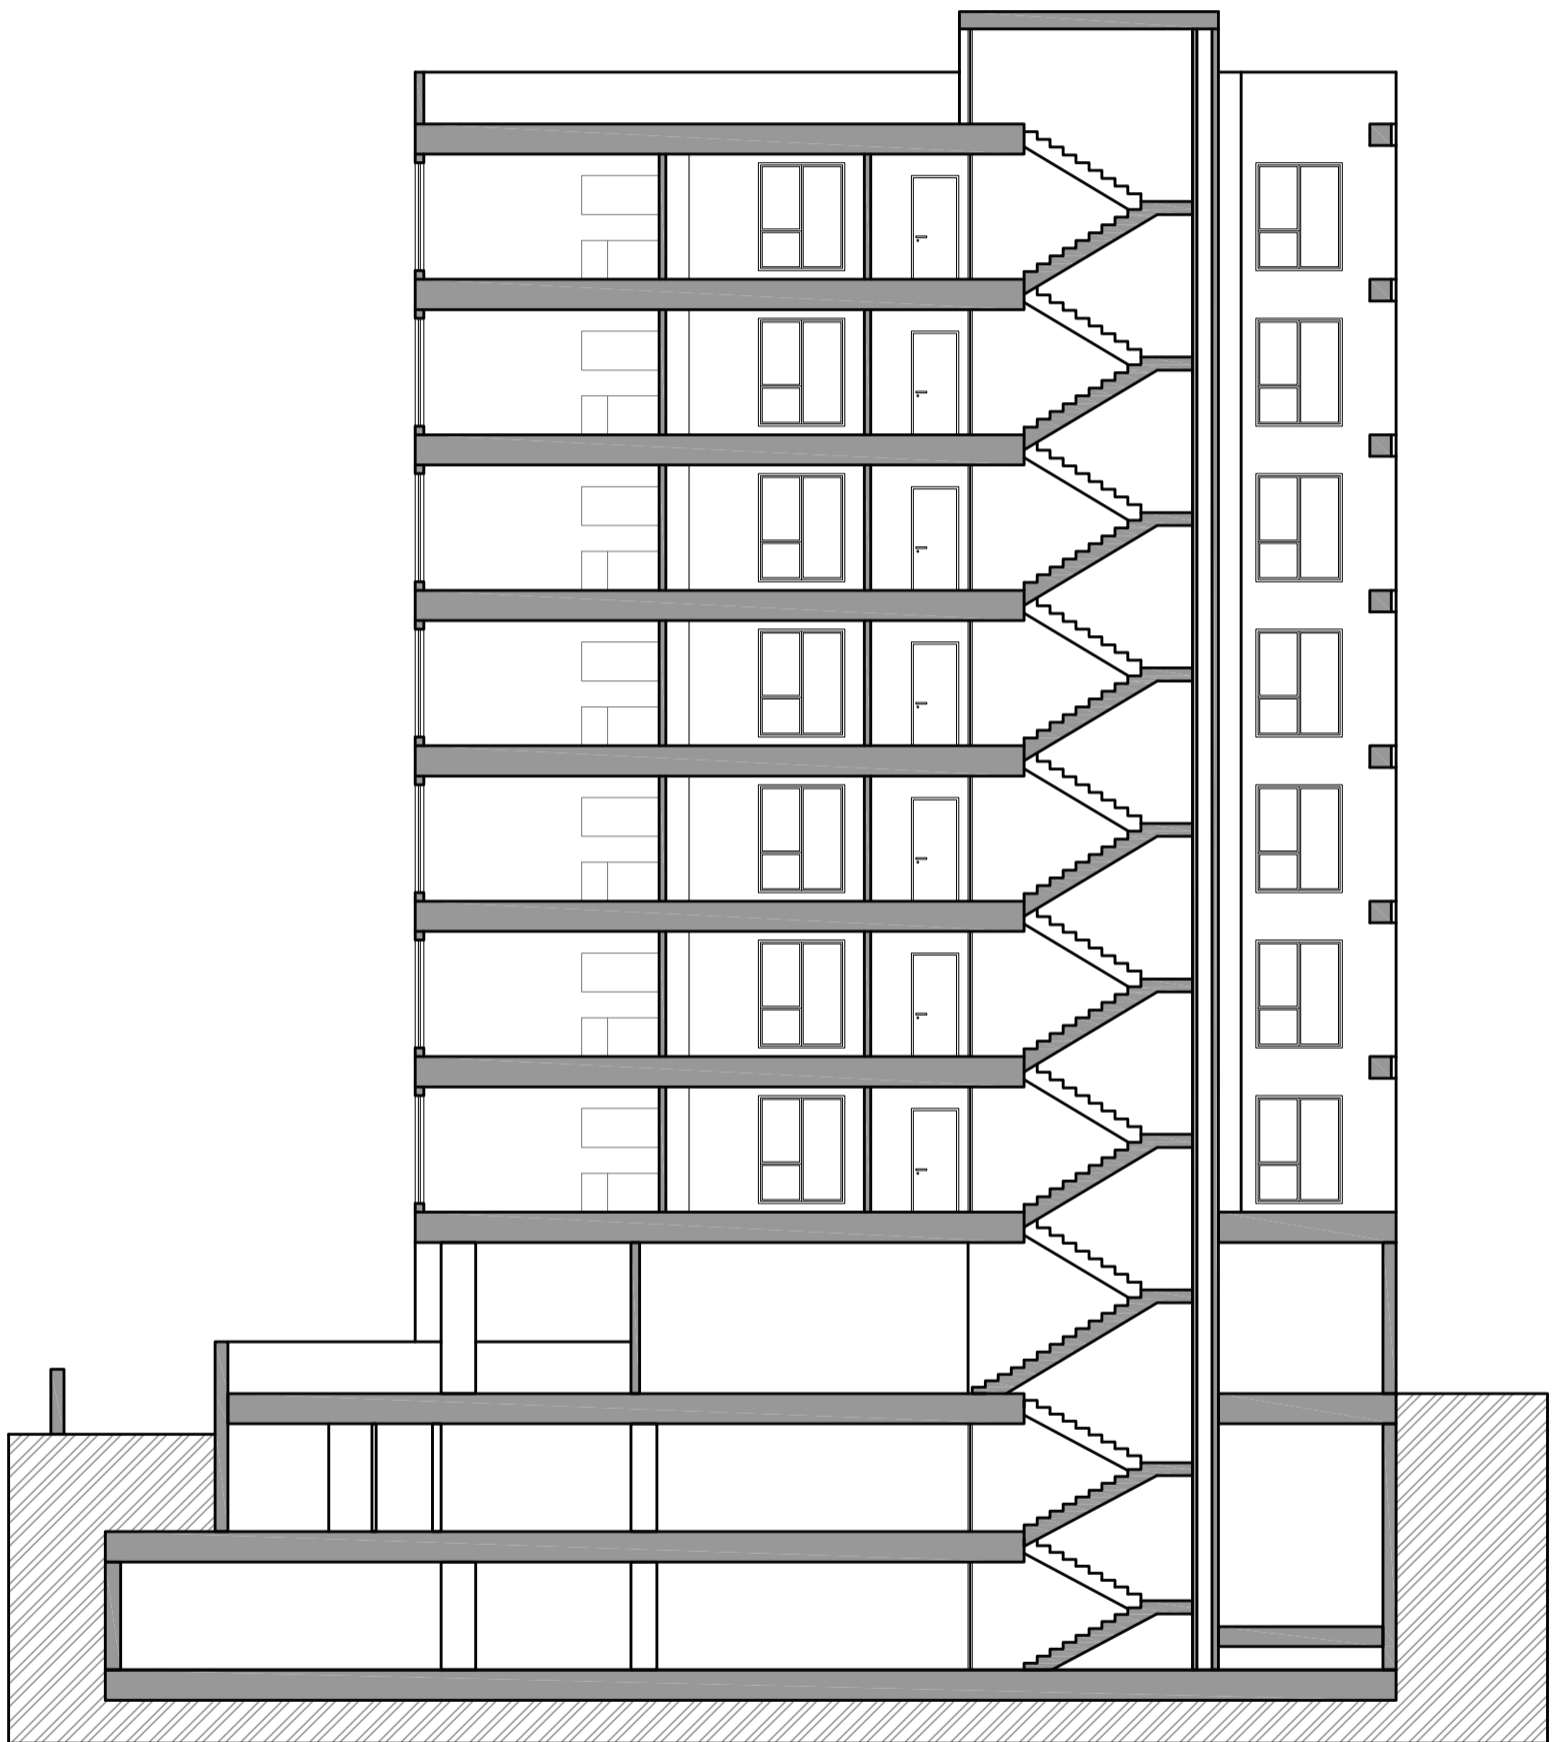

Section

A-A Section