


**BASEMENT PLAN - 2**

1:100


PARKING LOTS:14

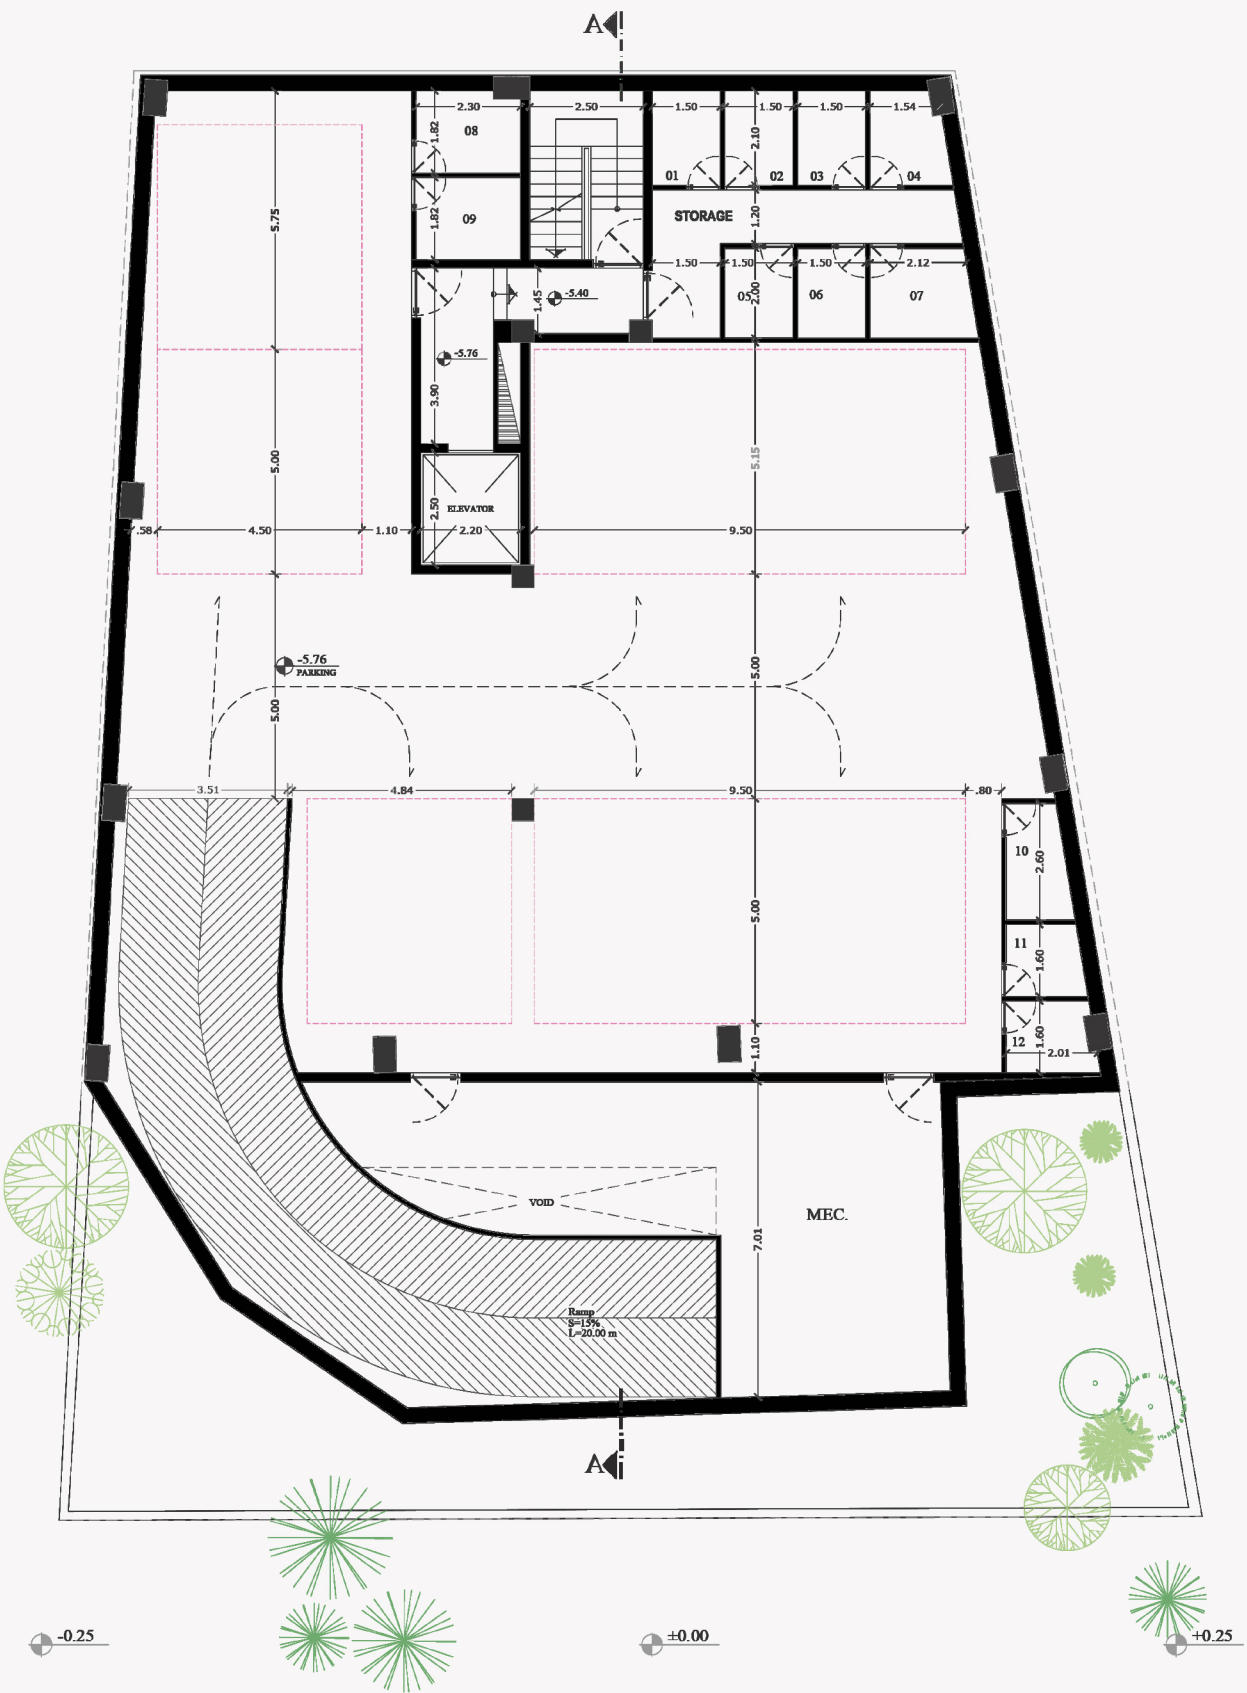


**BASEMENT PLAN - 2**

1:100

PARKING LOTS:14

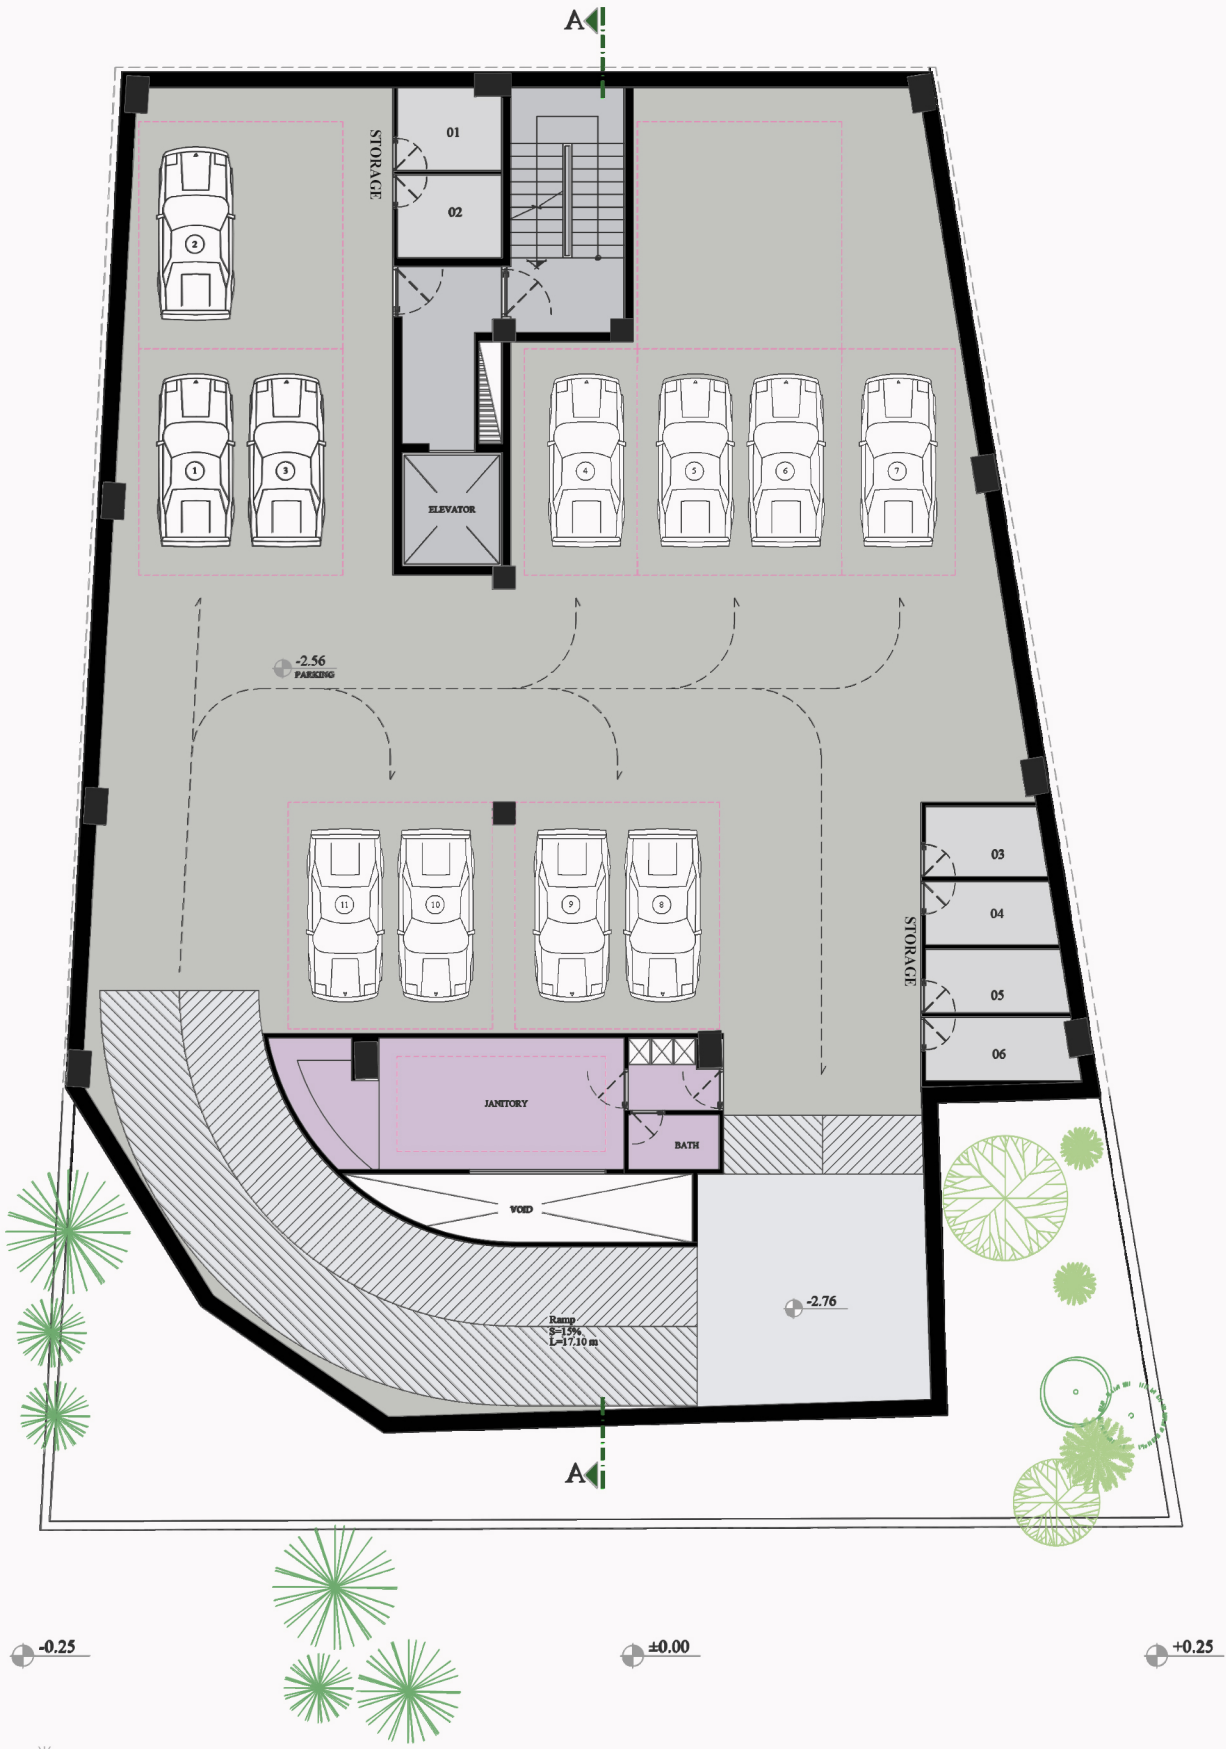


**BASEMENT PLAN - 1**  
 1:100  
 PARKING LOTS:11

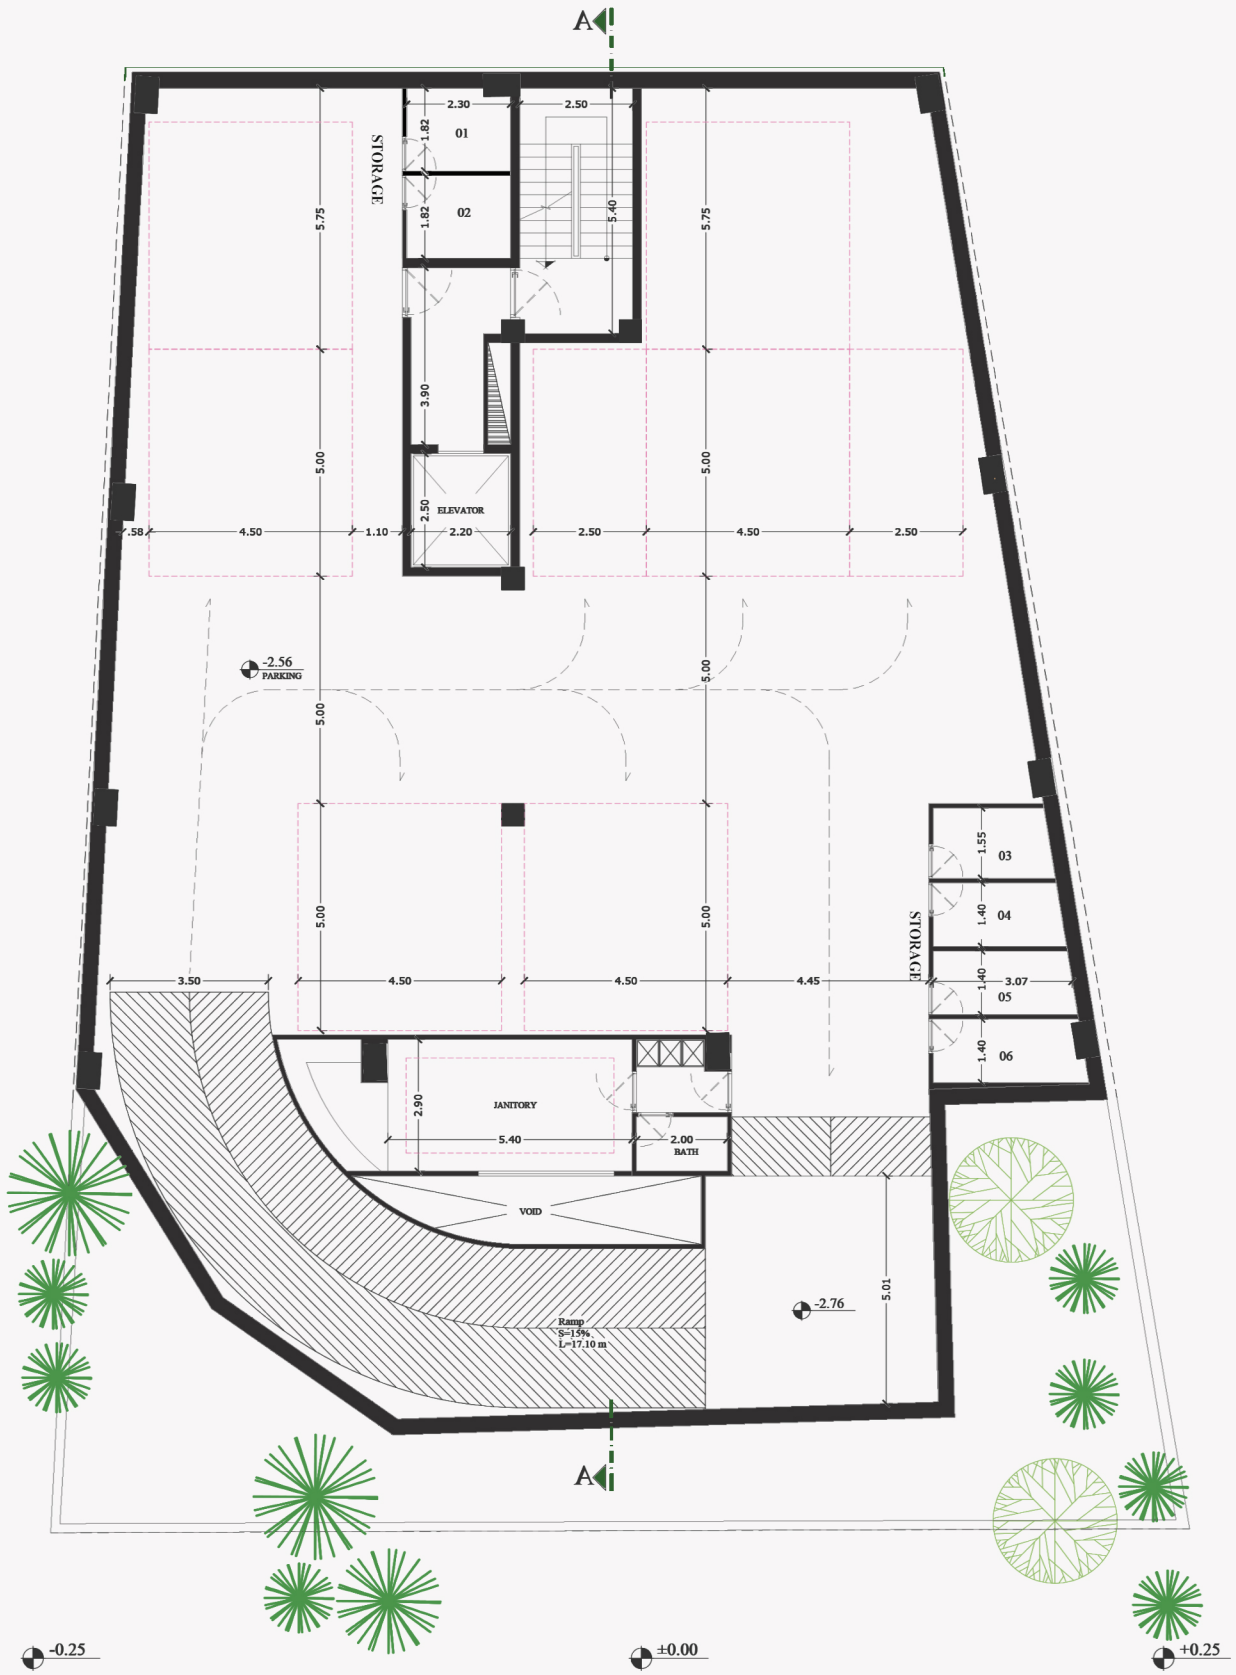

**BASEMENT PLAN - 1**

1:100


PARKING LOTS:11



**GROUND FLOOR**

1:100

PARKING LOTS:09

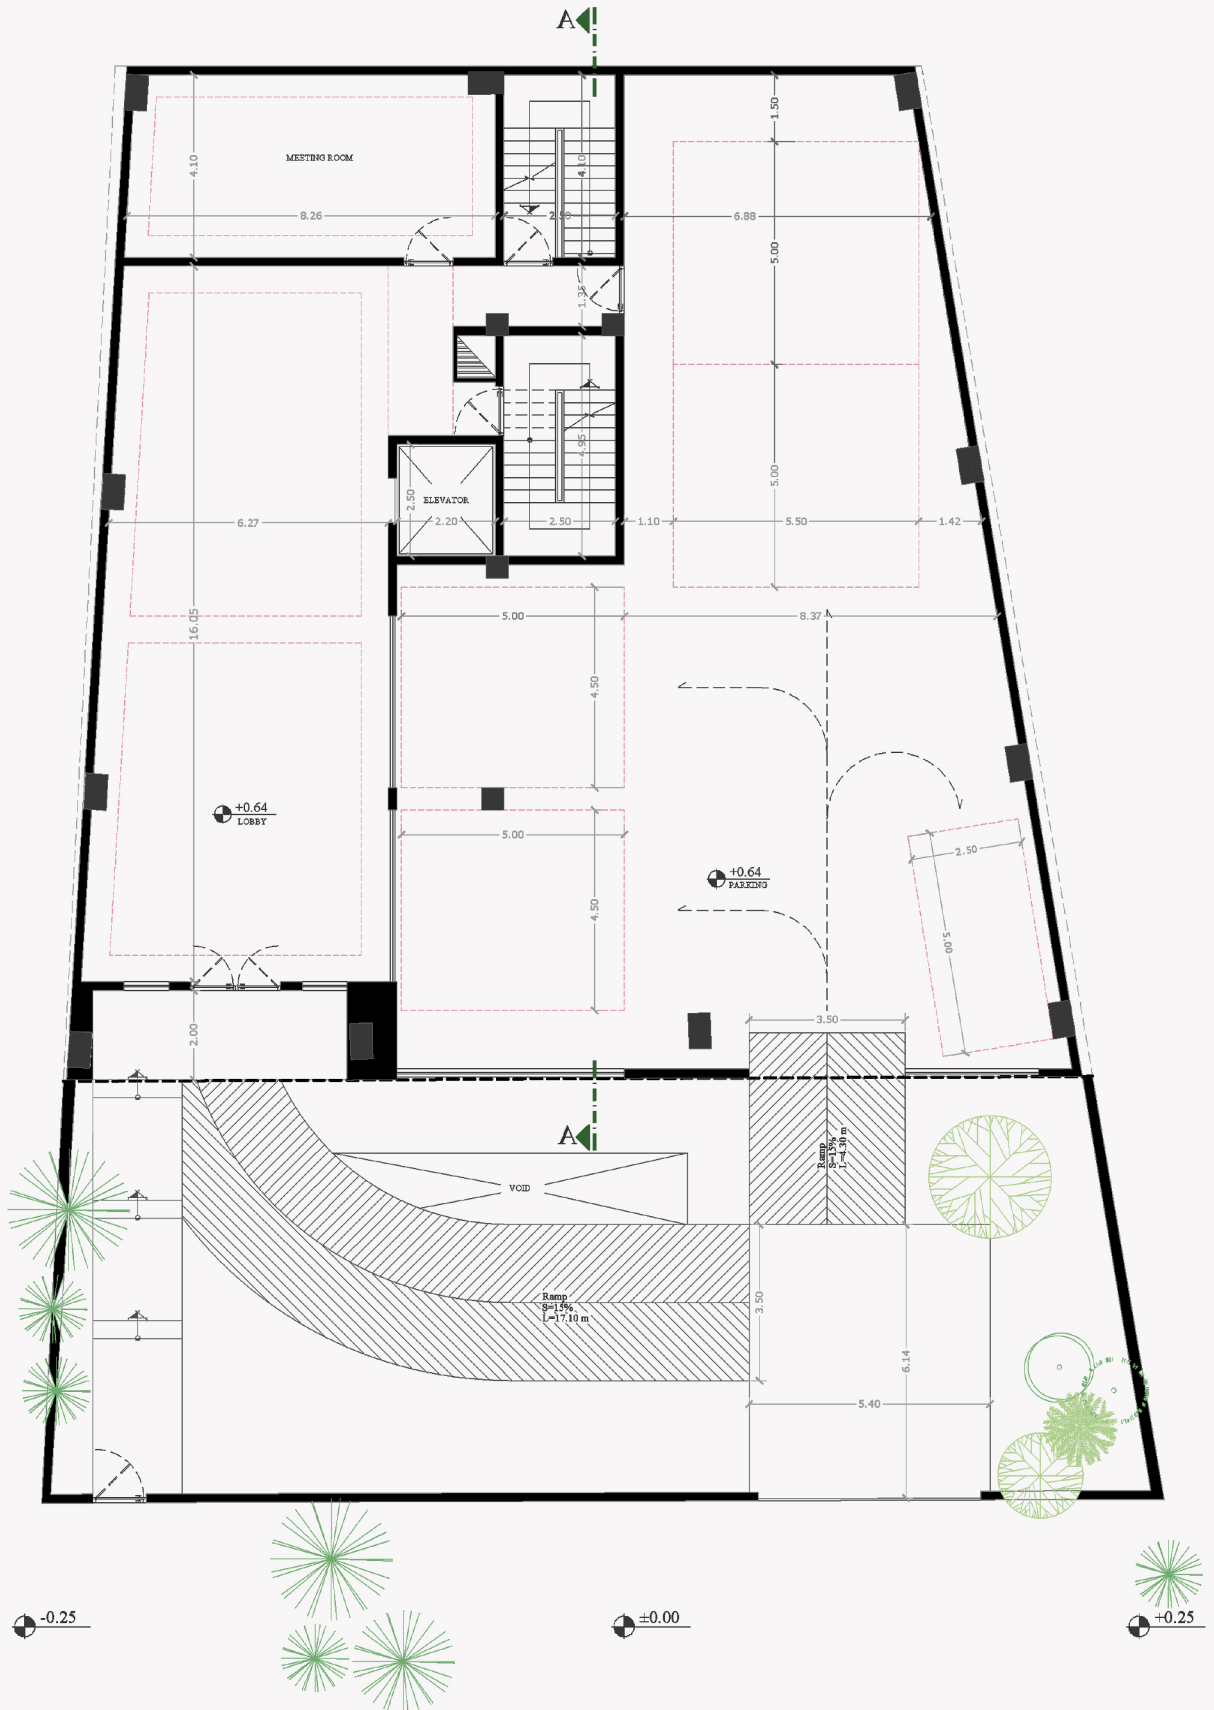

**GROUND FLOOR**


1:100

PARKING LOTS:09




**TYPICAL FLOOR**  
**1:100**


- Ent 1: 160.00 m<sup>2</sup>
- Ent 2: 93.00 m<sup>2</sup>
- Ent 3: 143.00 m<sup>2</sup>

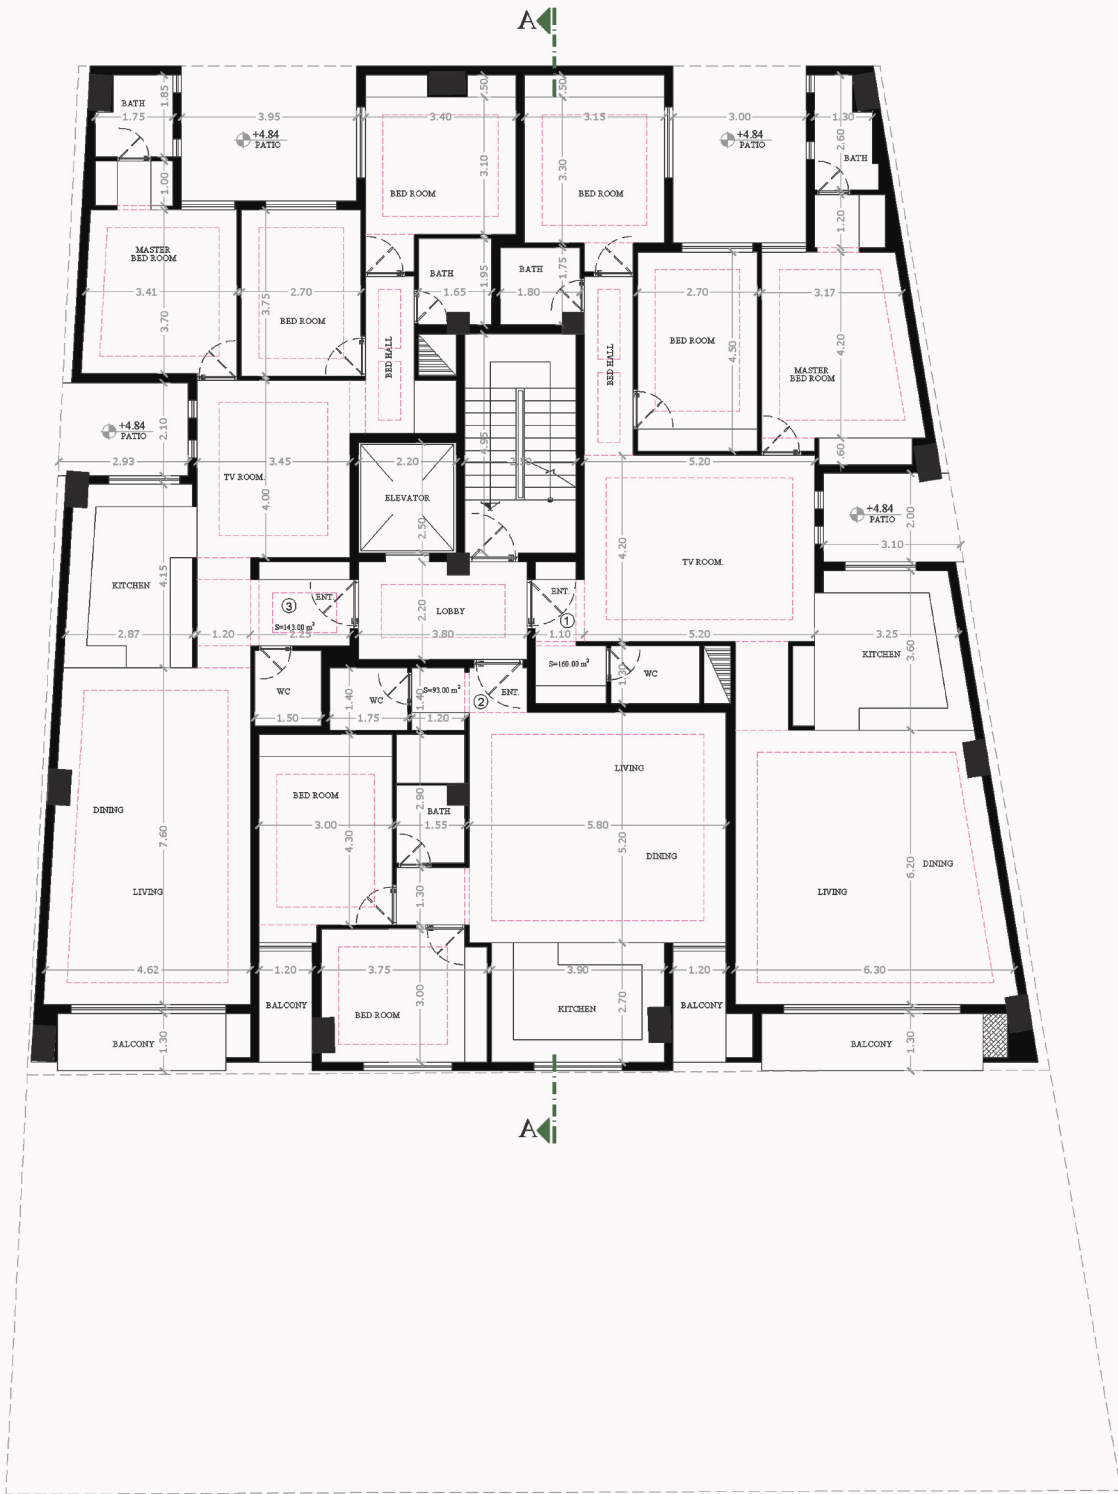


**TYPICAL FLOOR**  
**1:100**

Ent 1:160.00 m<sup>2</sup>  
 Ent 2: 93.00 m<sup>2</sup>  
 Ent 3:143.00 m<sup>2</sup>



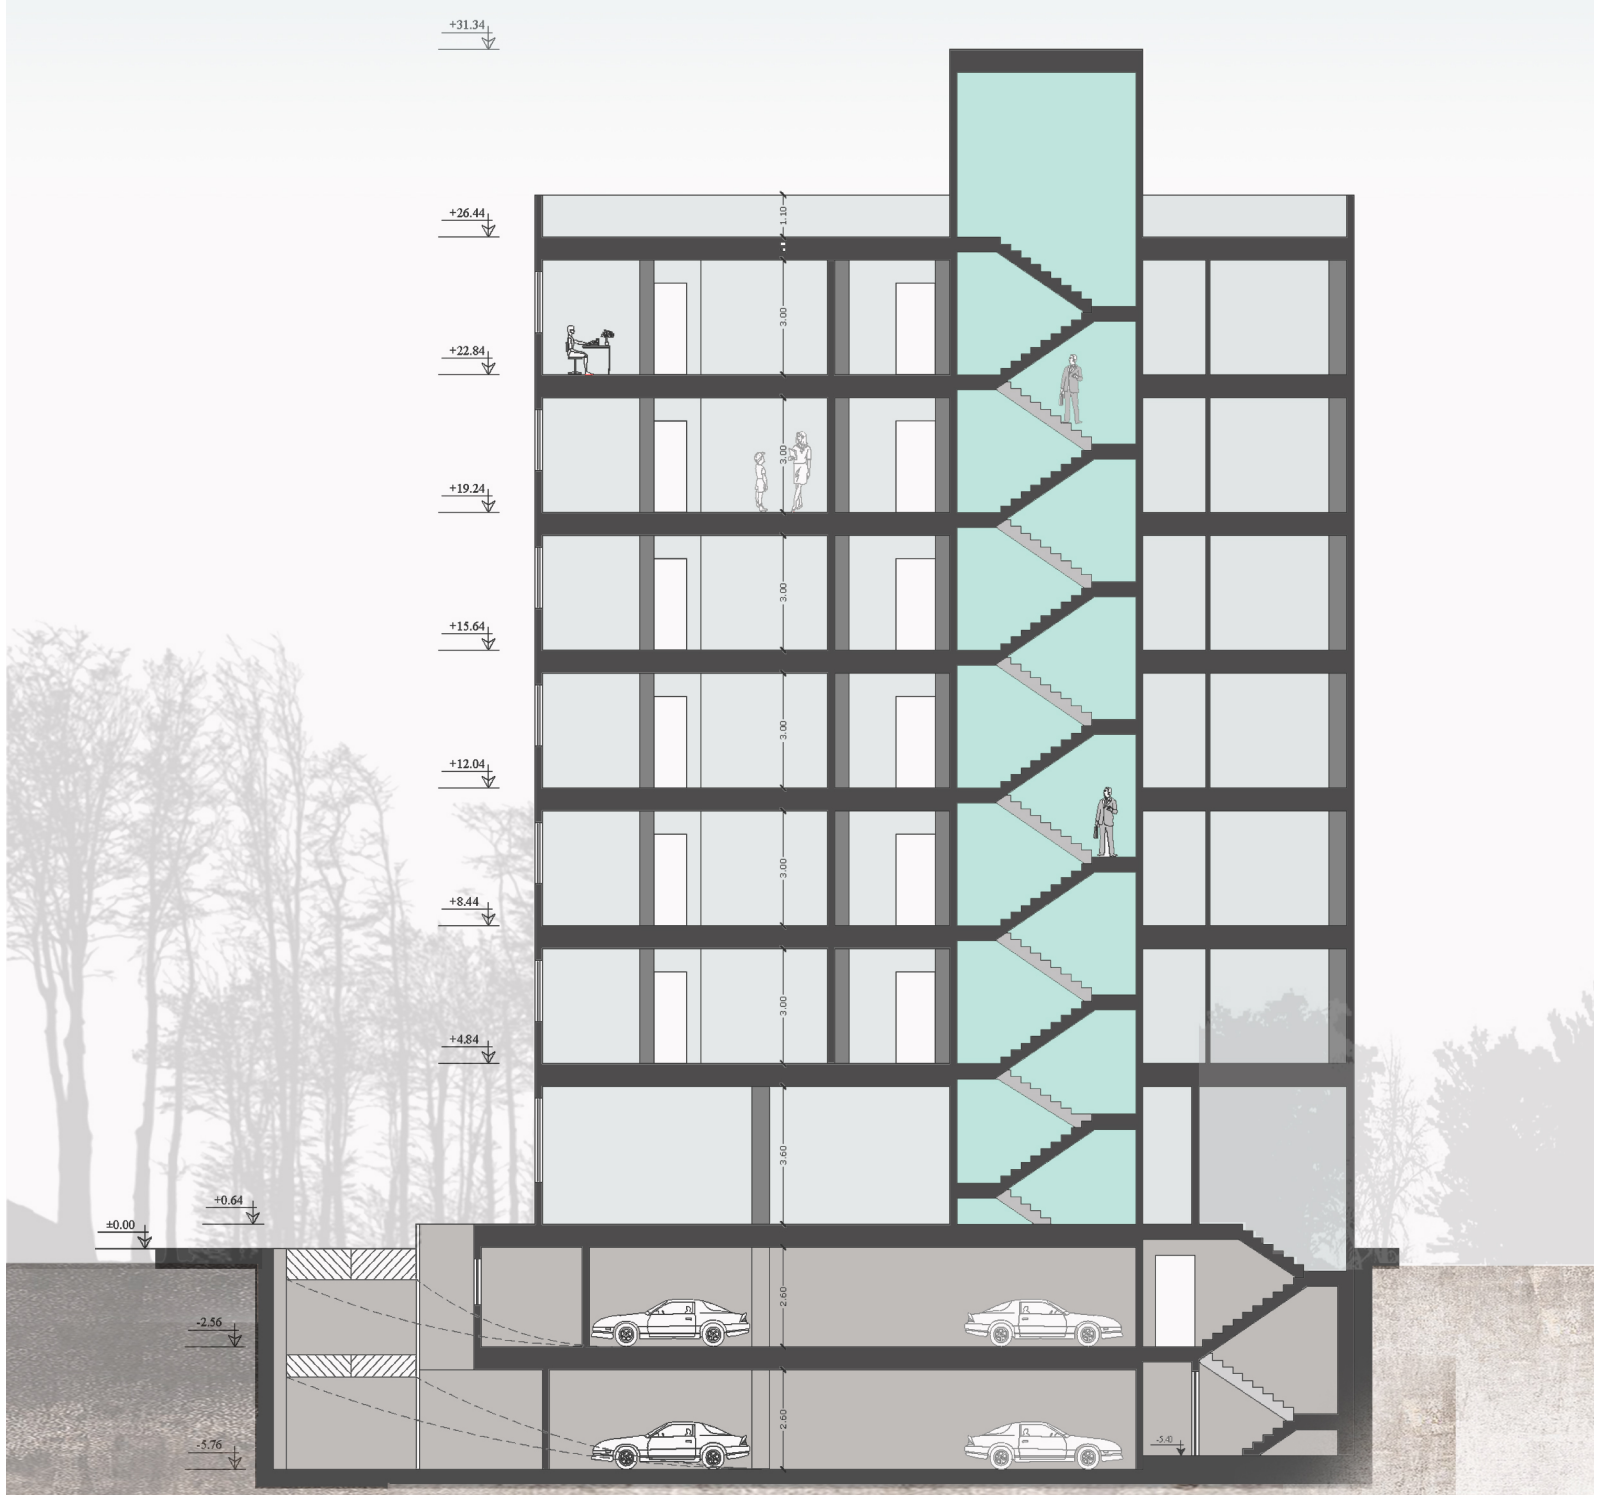

**SEC A-A**  
1:100