


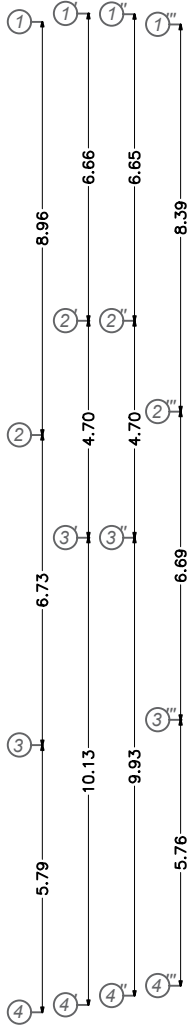
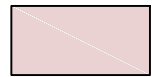
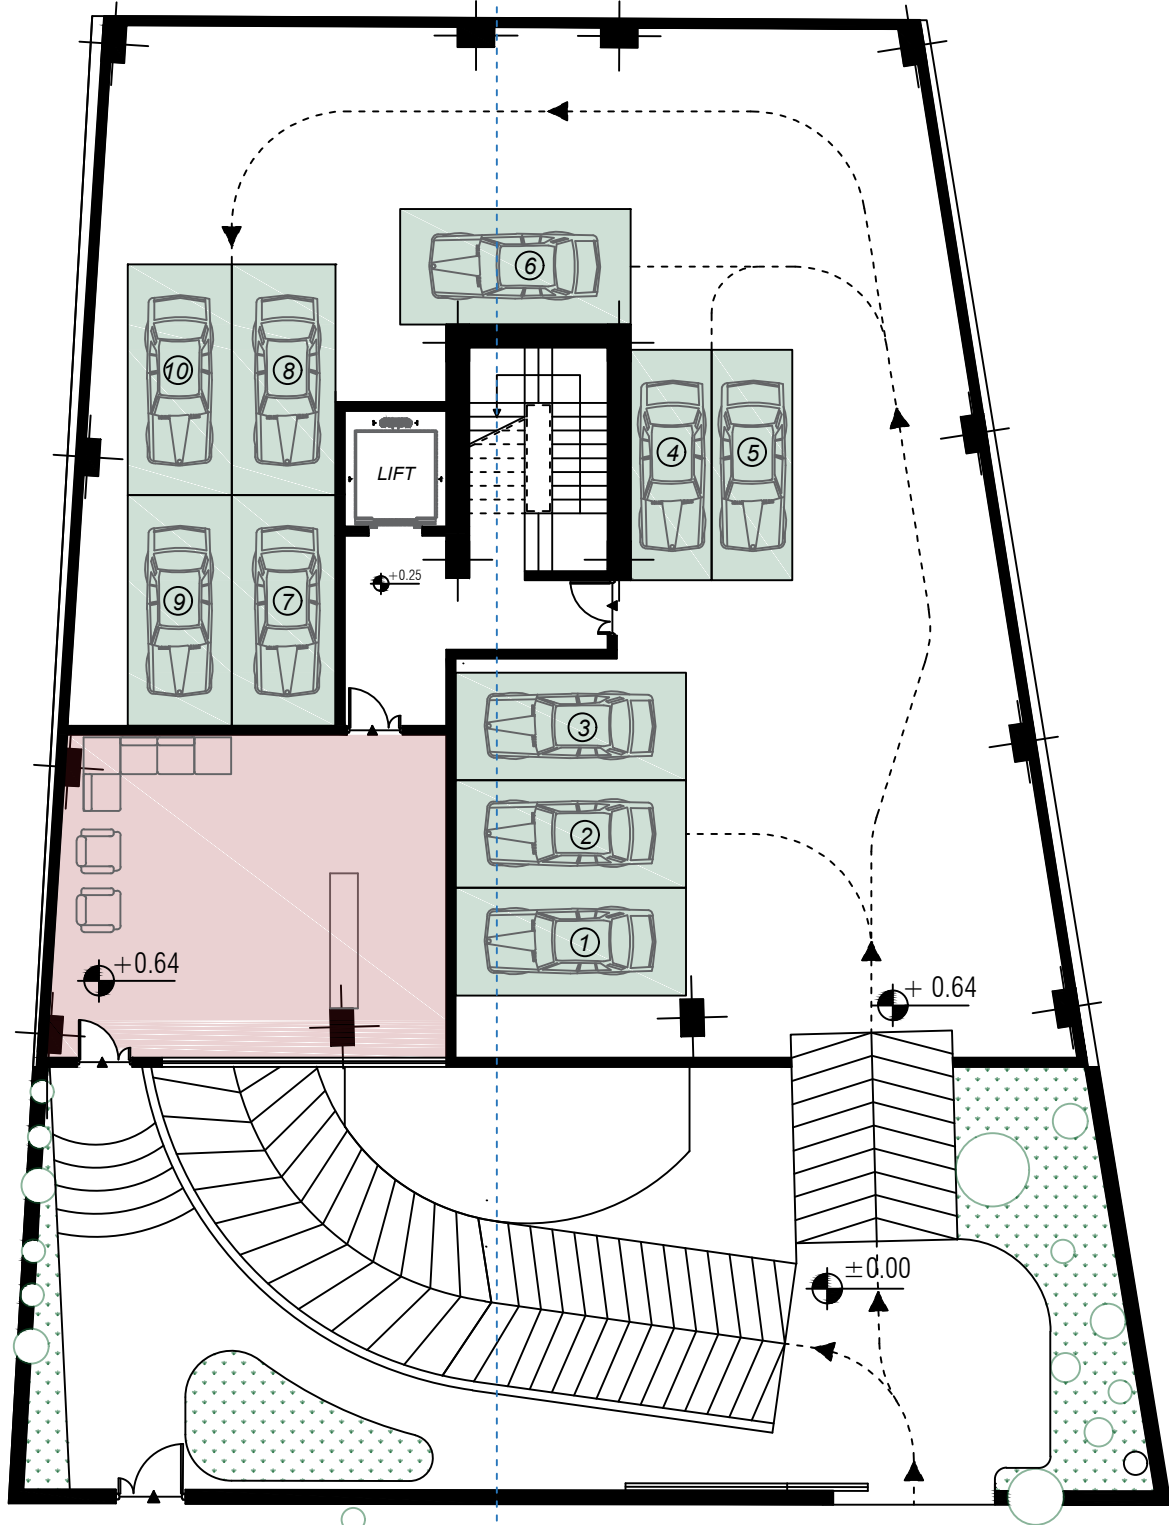






A





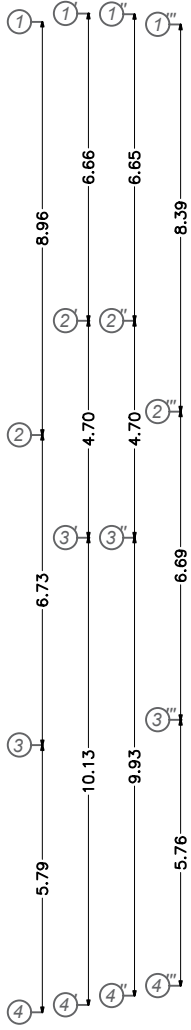


A




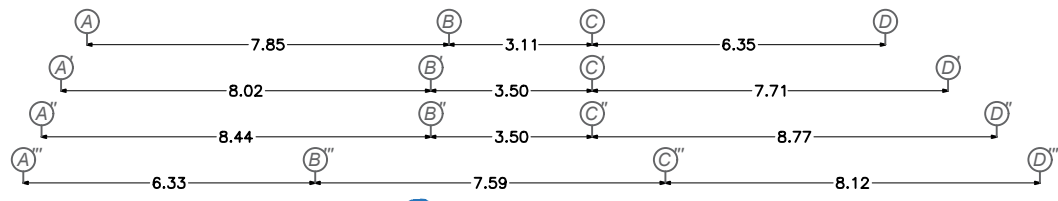






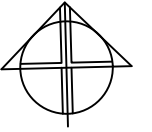


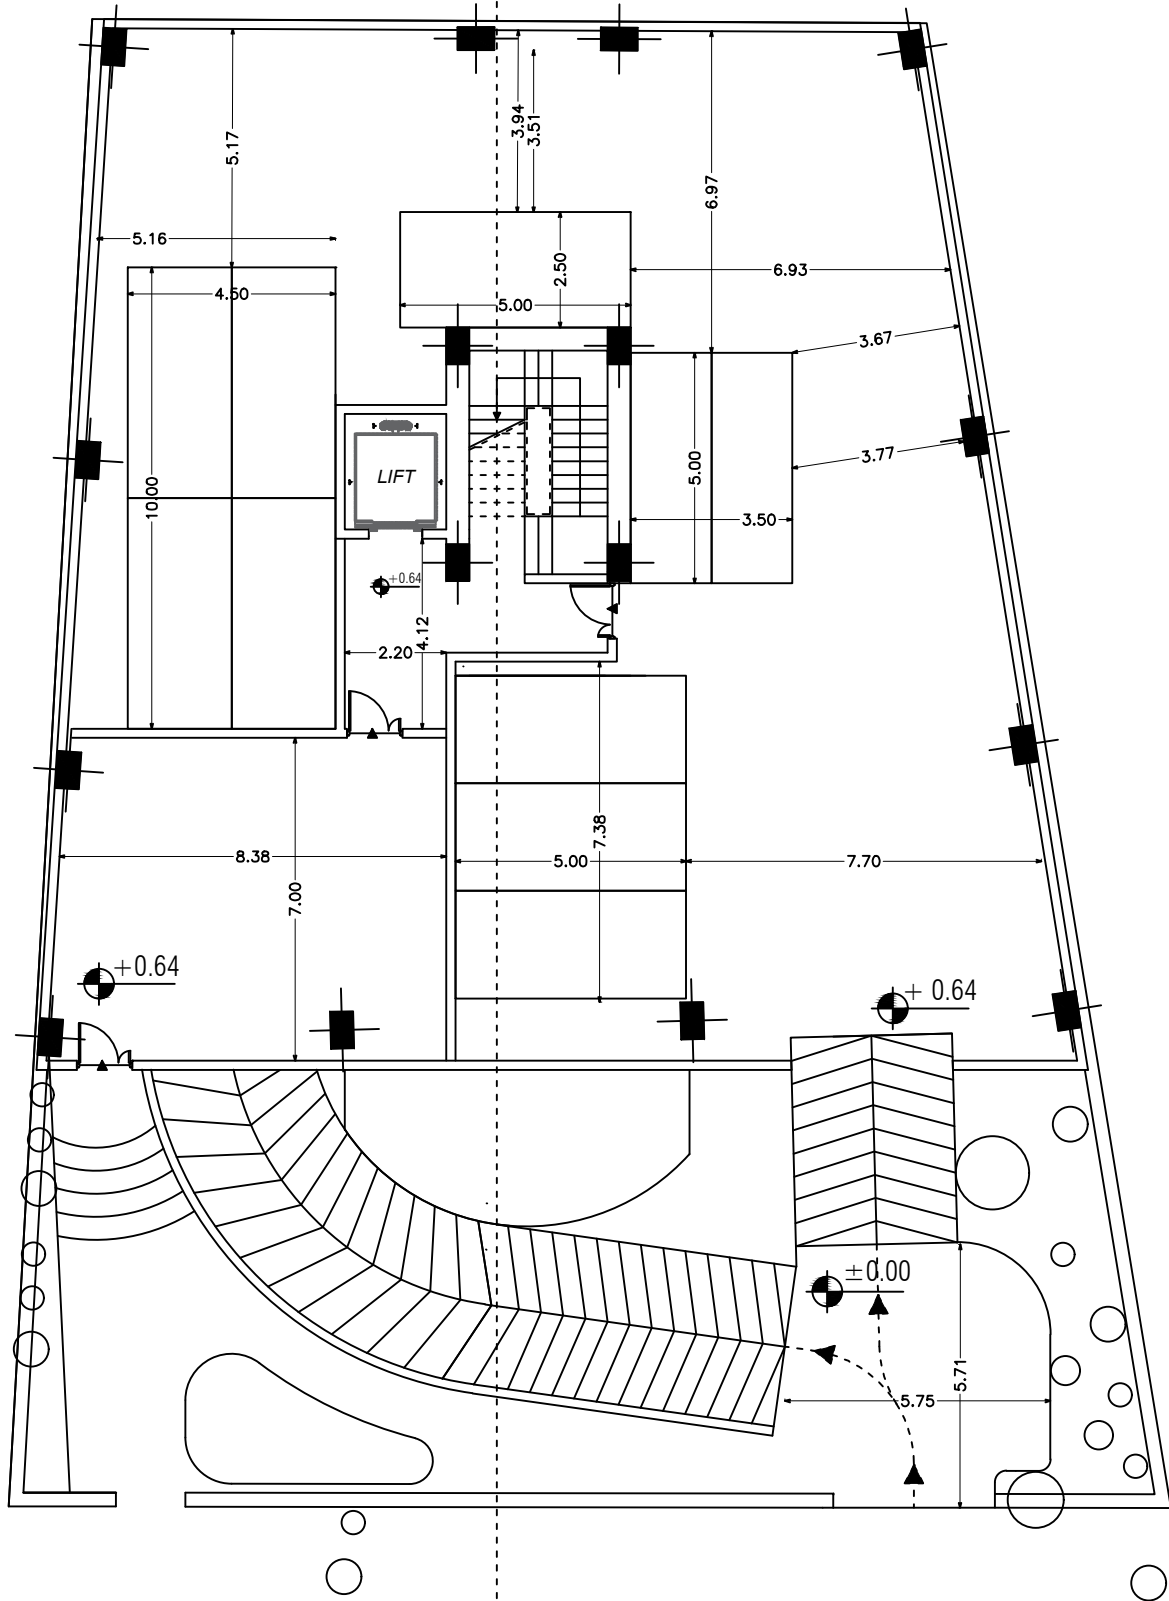
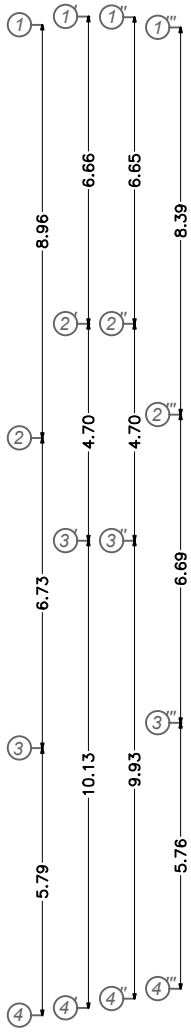
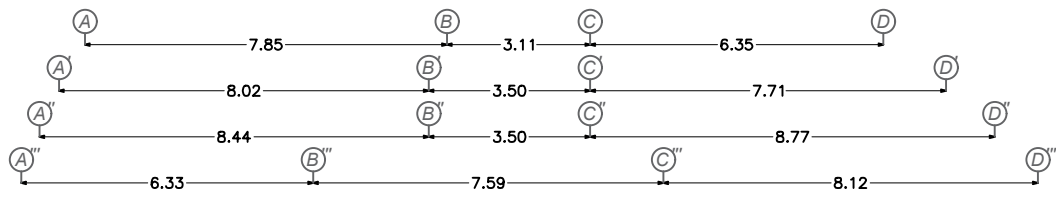
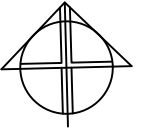


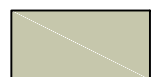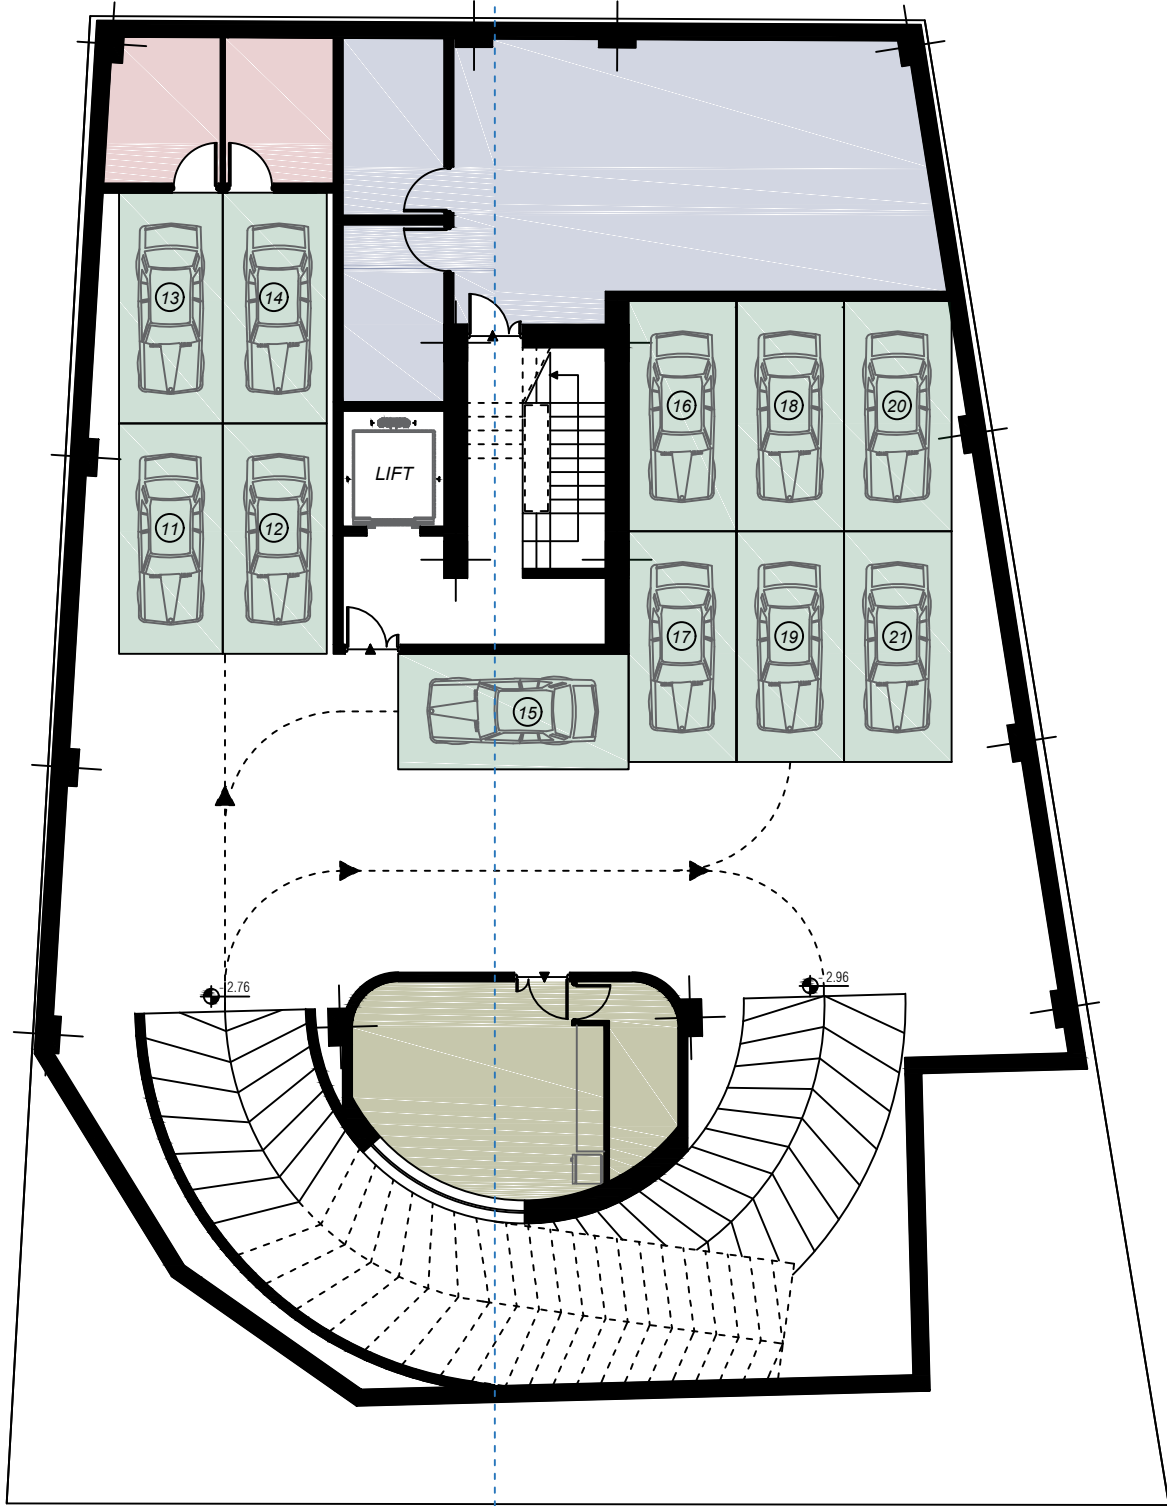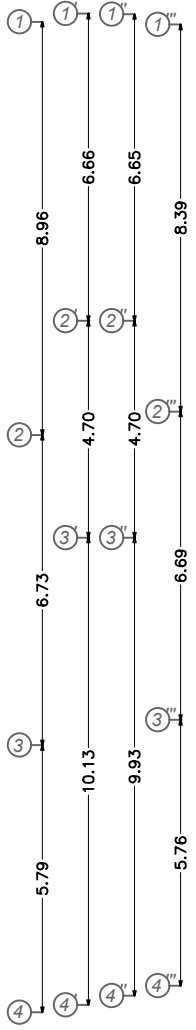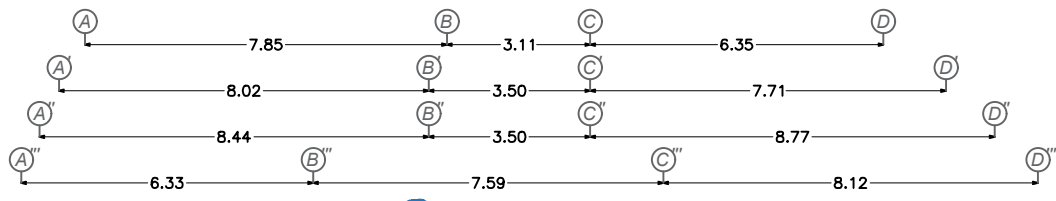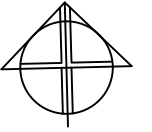


A

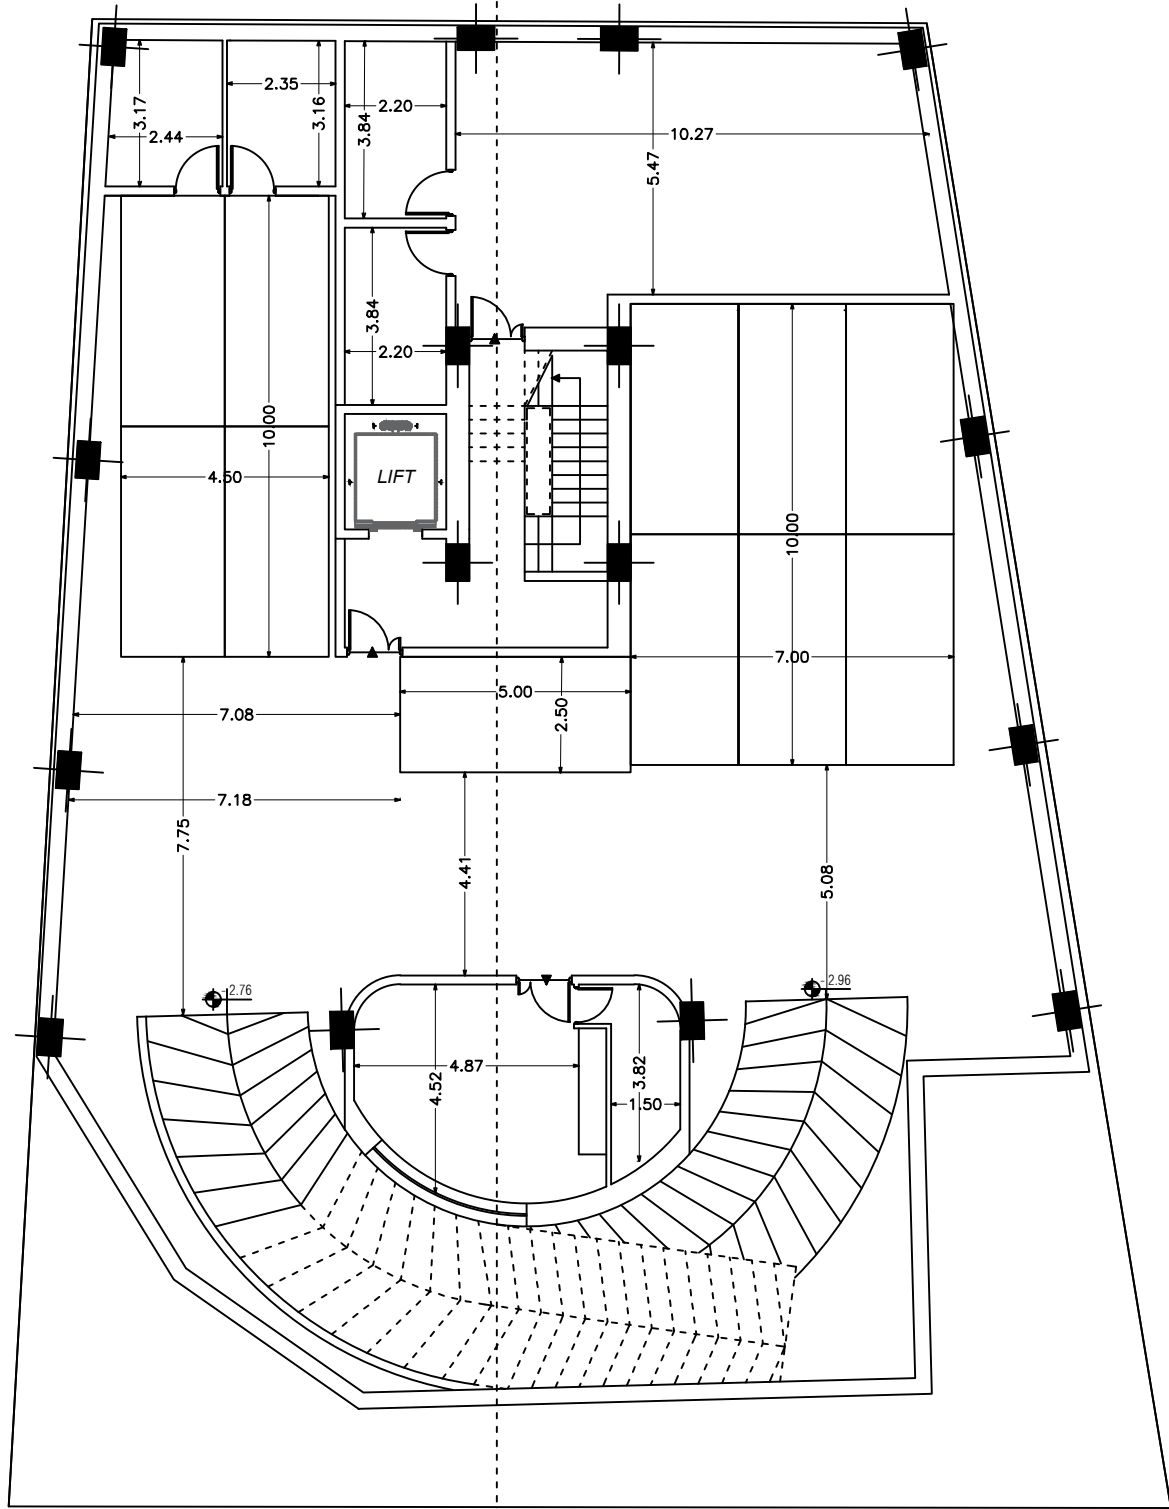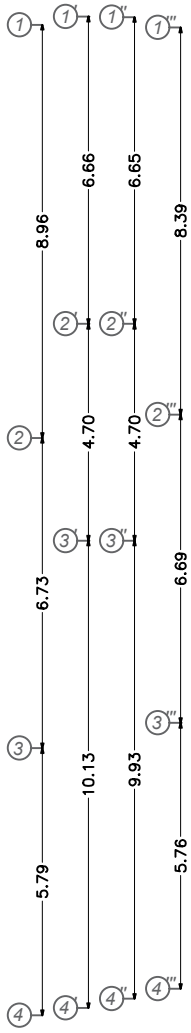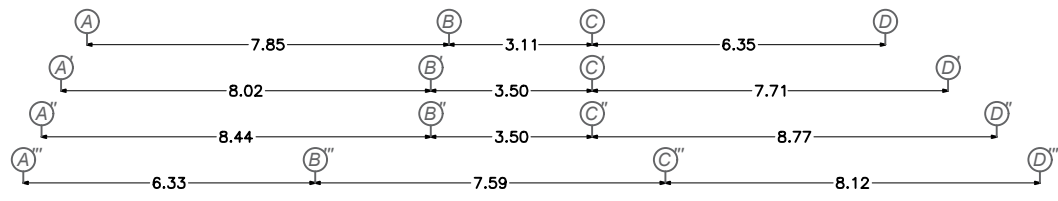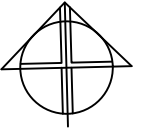

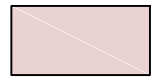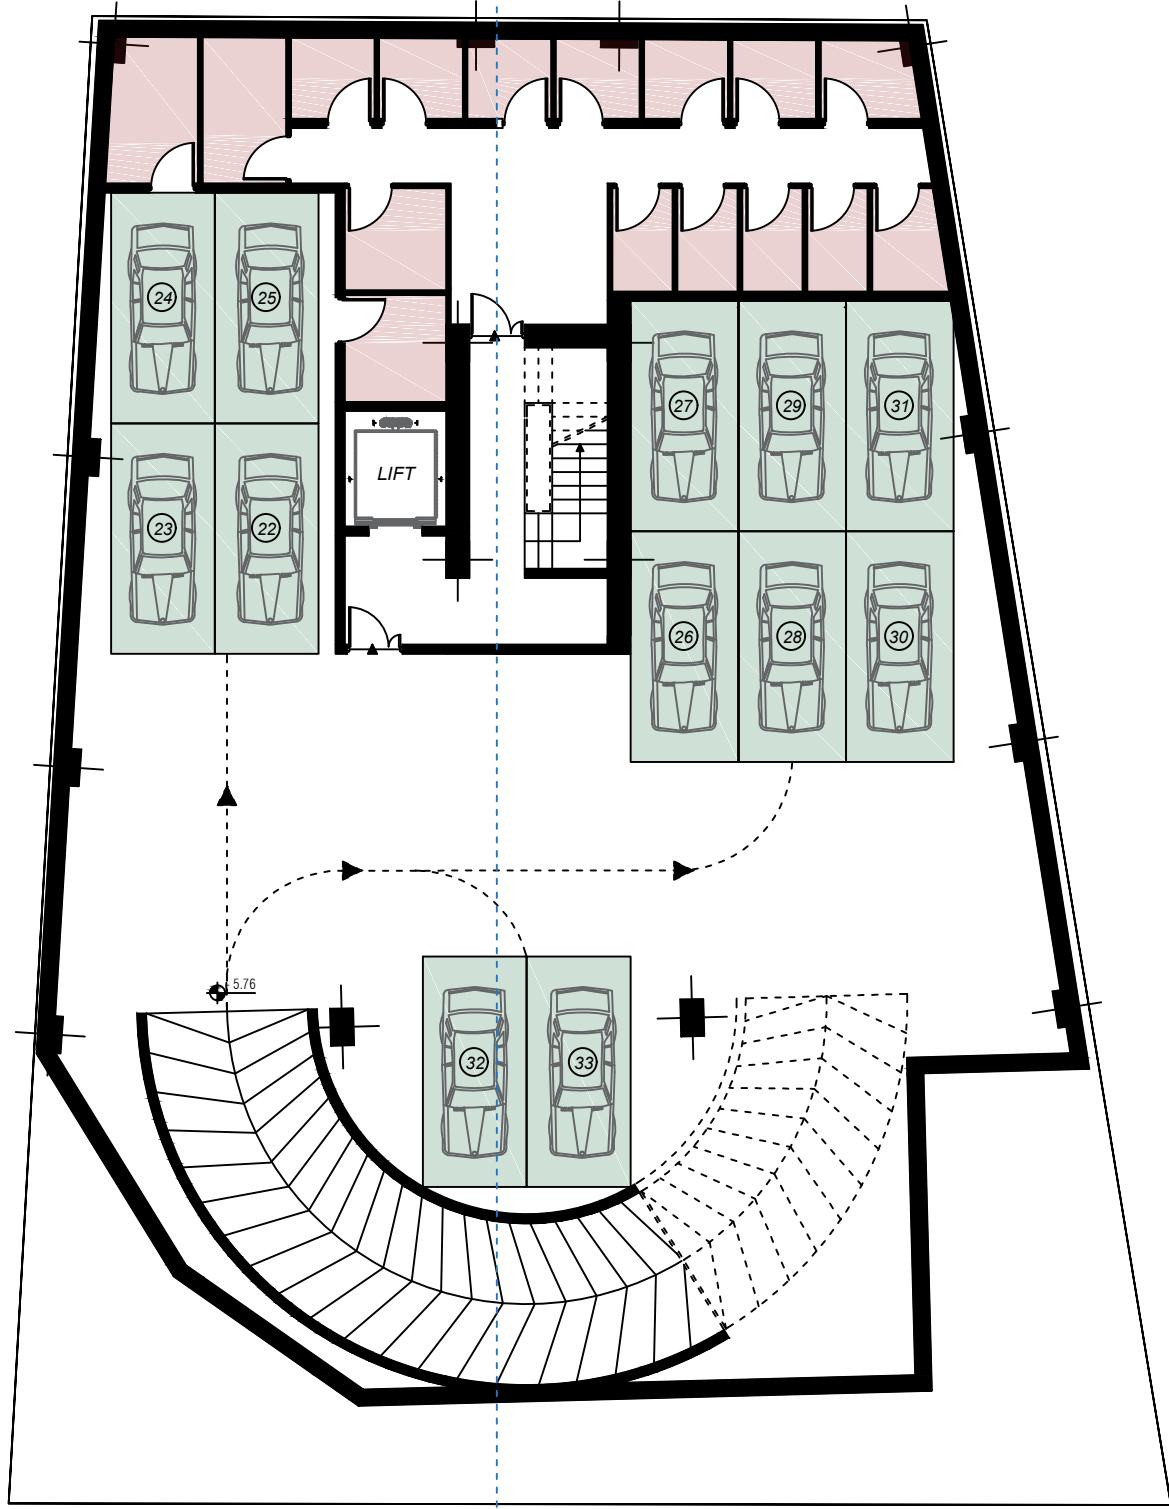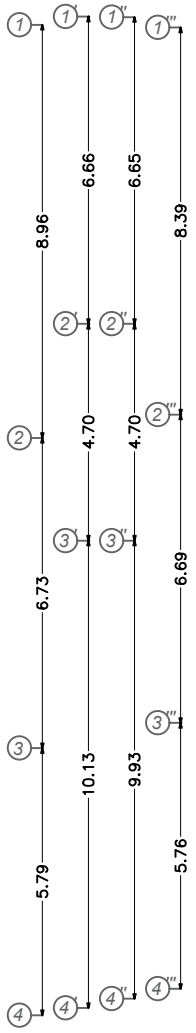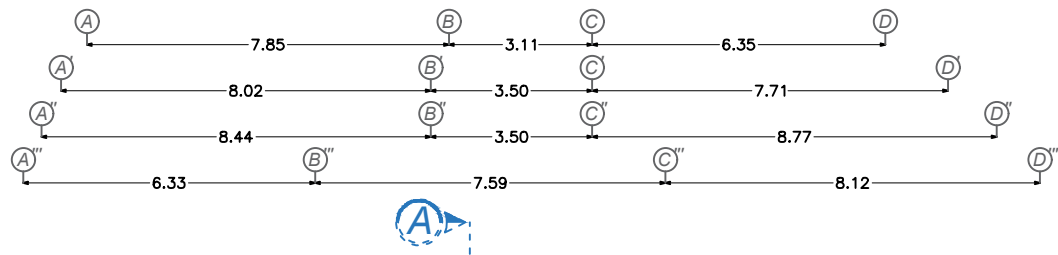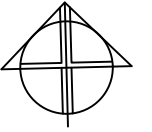

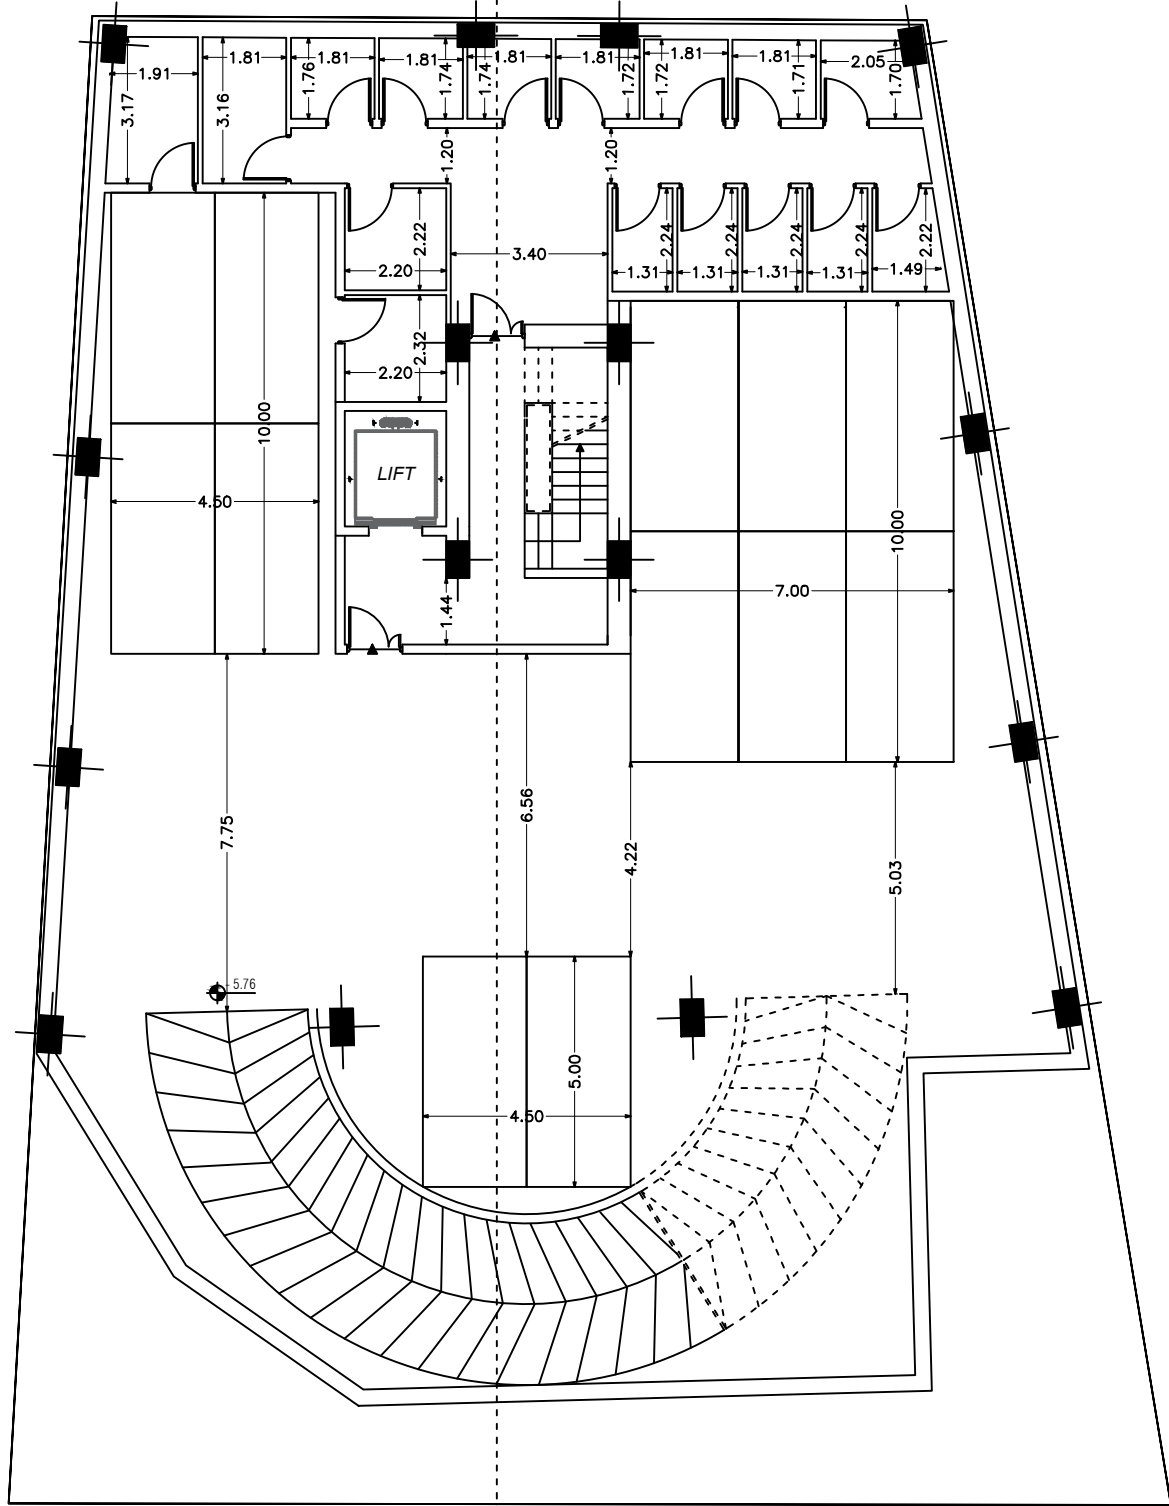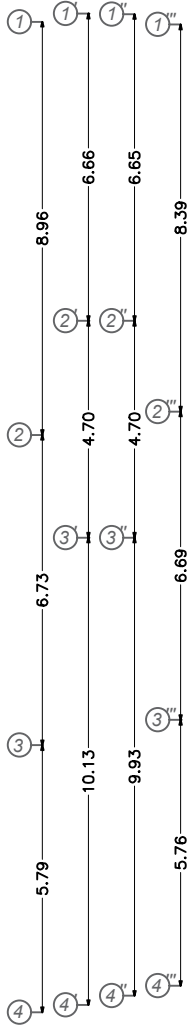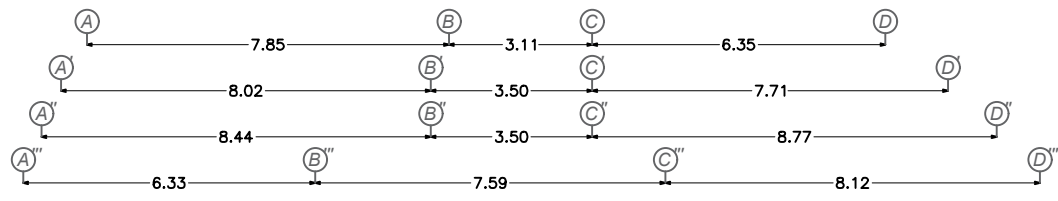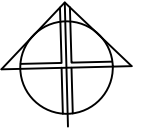

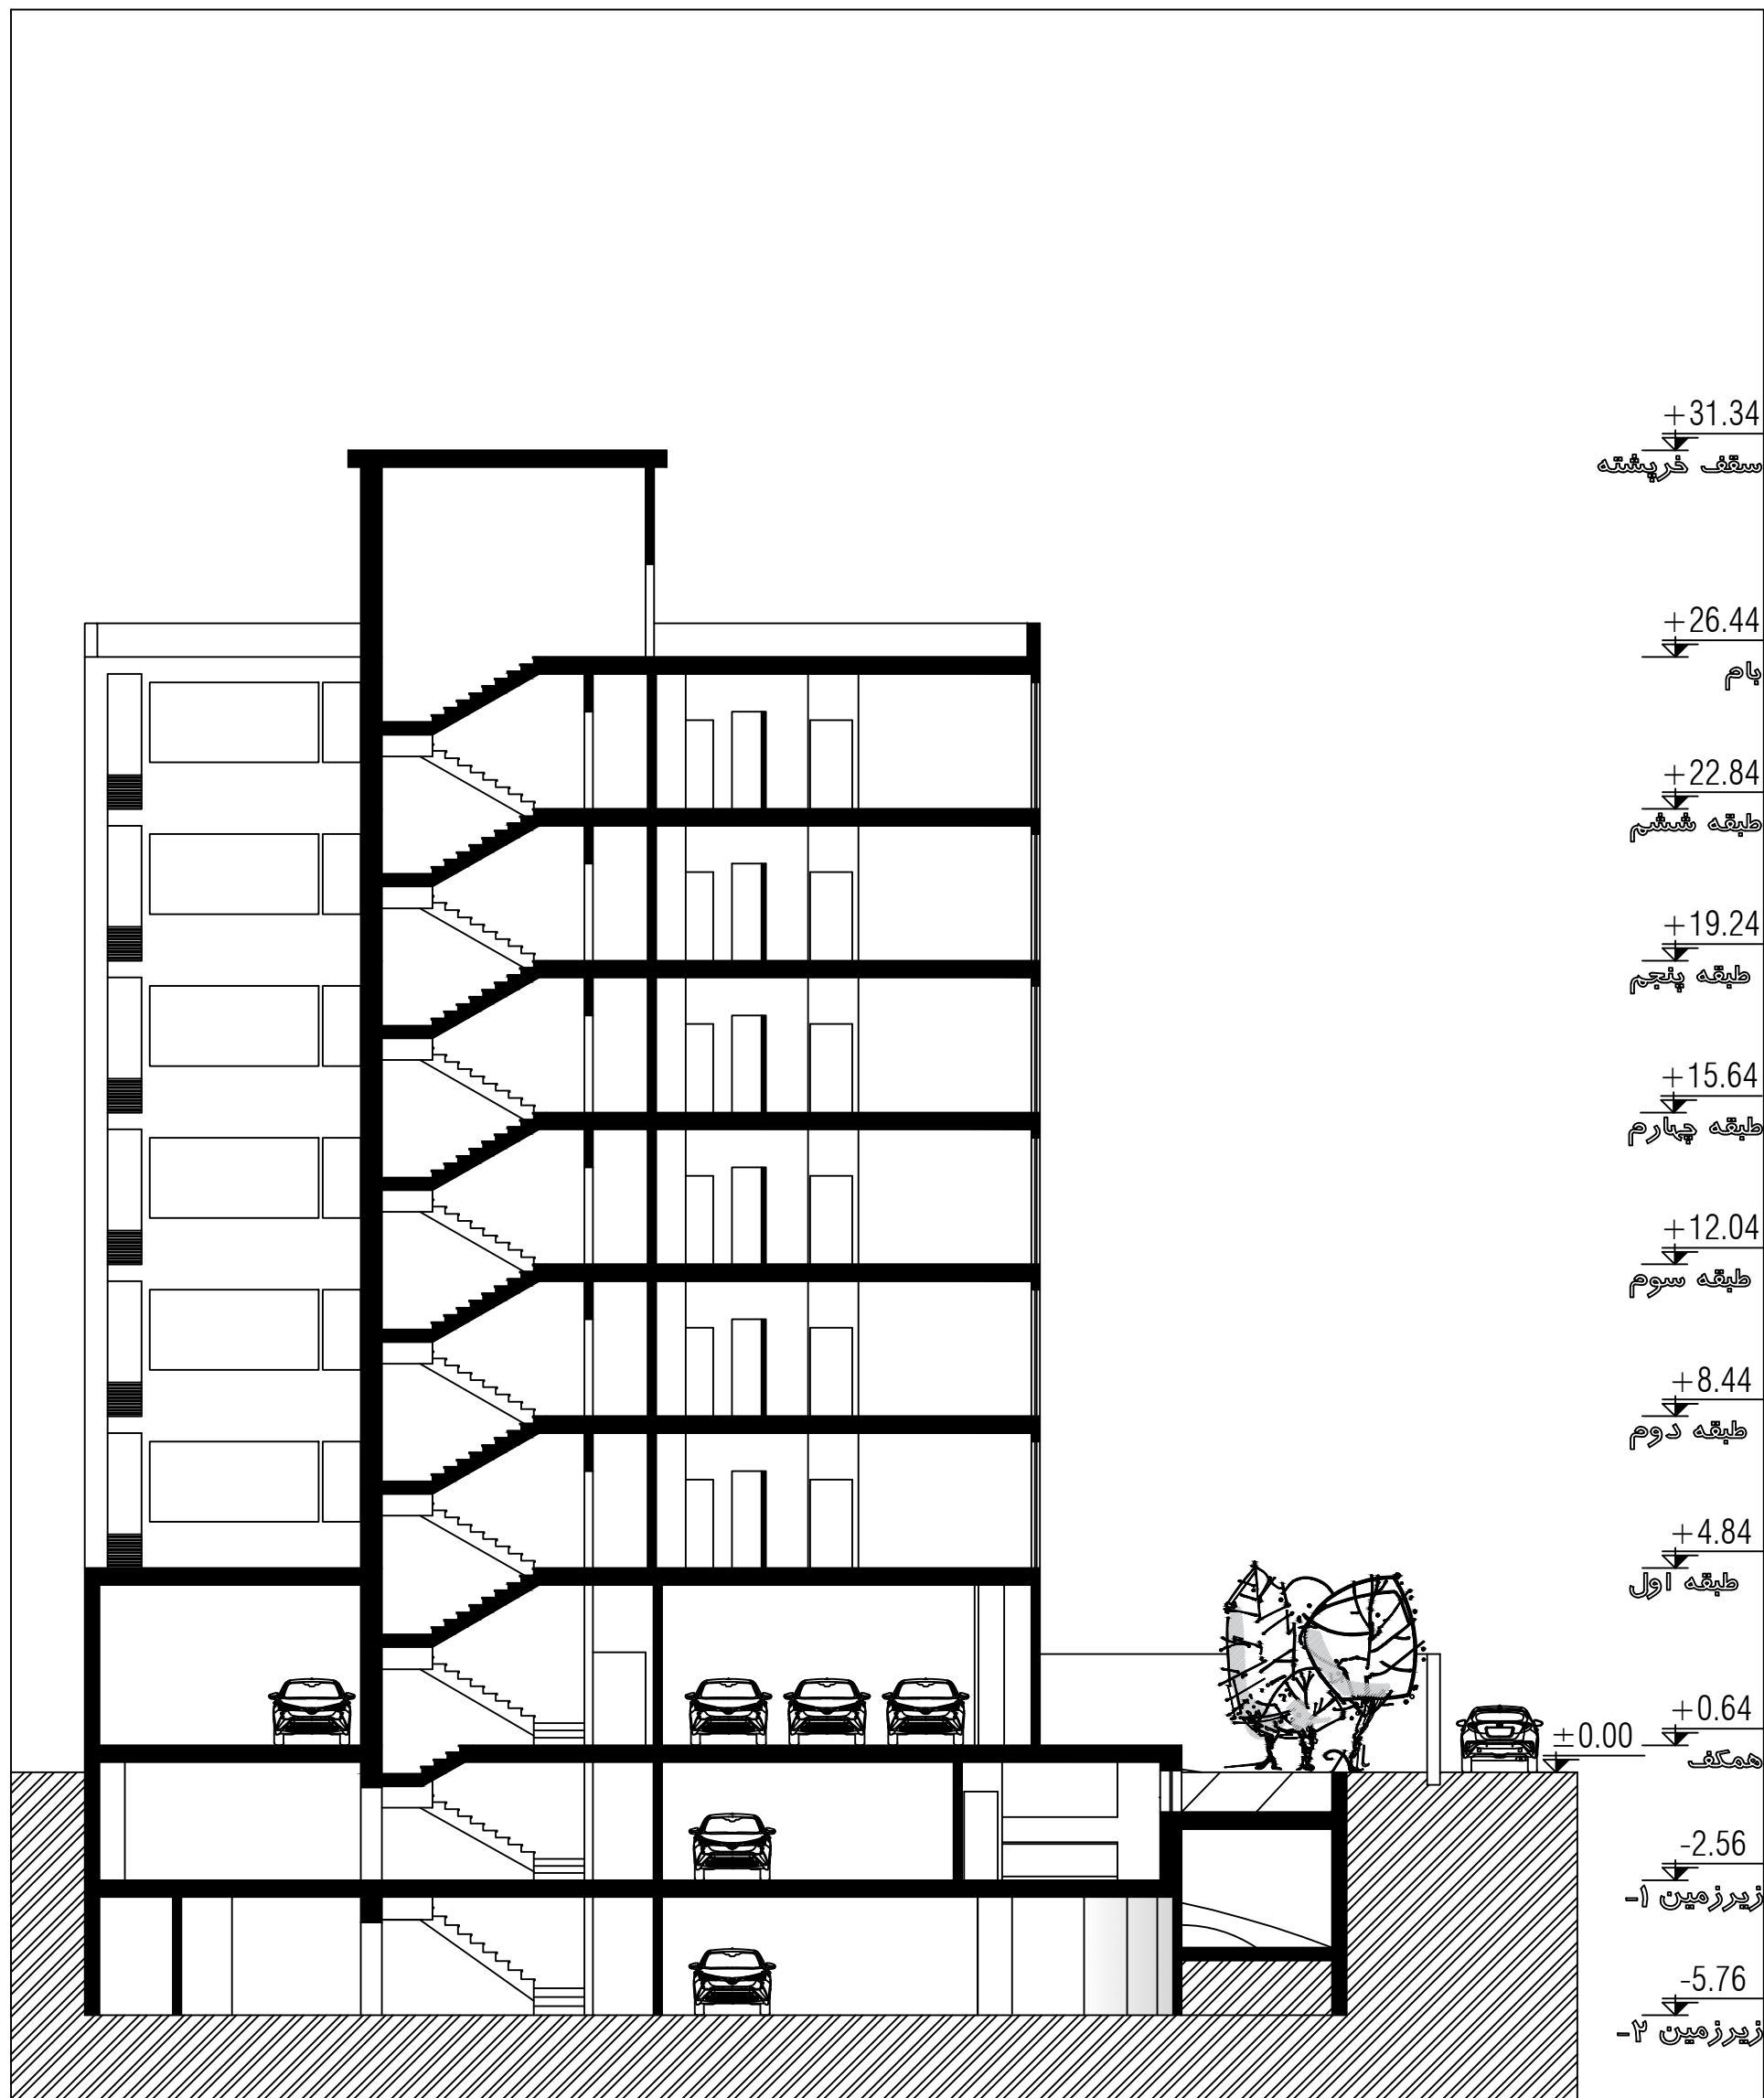

+31.34
سقف خرپشته

+26.44
پام

+22.84
طبقه ششم

+19.24
طبقه پنجم

+15.64
طبقه چهارم

+12.04
طبقه سوم

+8.44
طبقه دوم

+4.84
طبقه اول

+0.64
همگف

±0.00

-2.56
زیرزمین ۱

-5.76
زیرزمین ۲