



TYPICAL PLAN

GROUND FLOOR PLAN

BASEMENT PLAN

**AREAS**

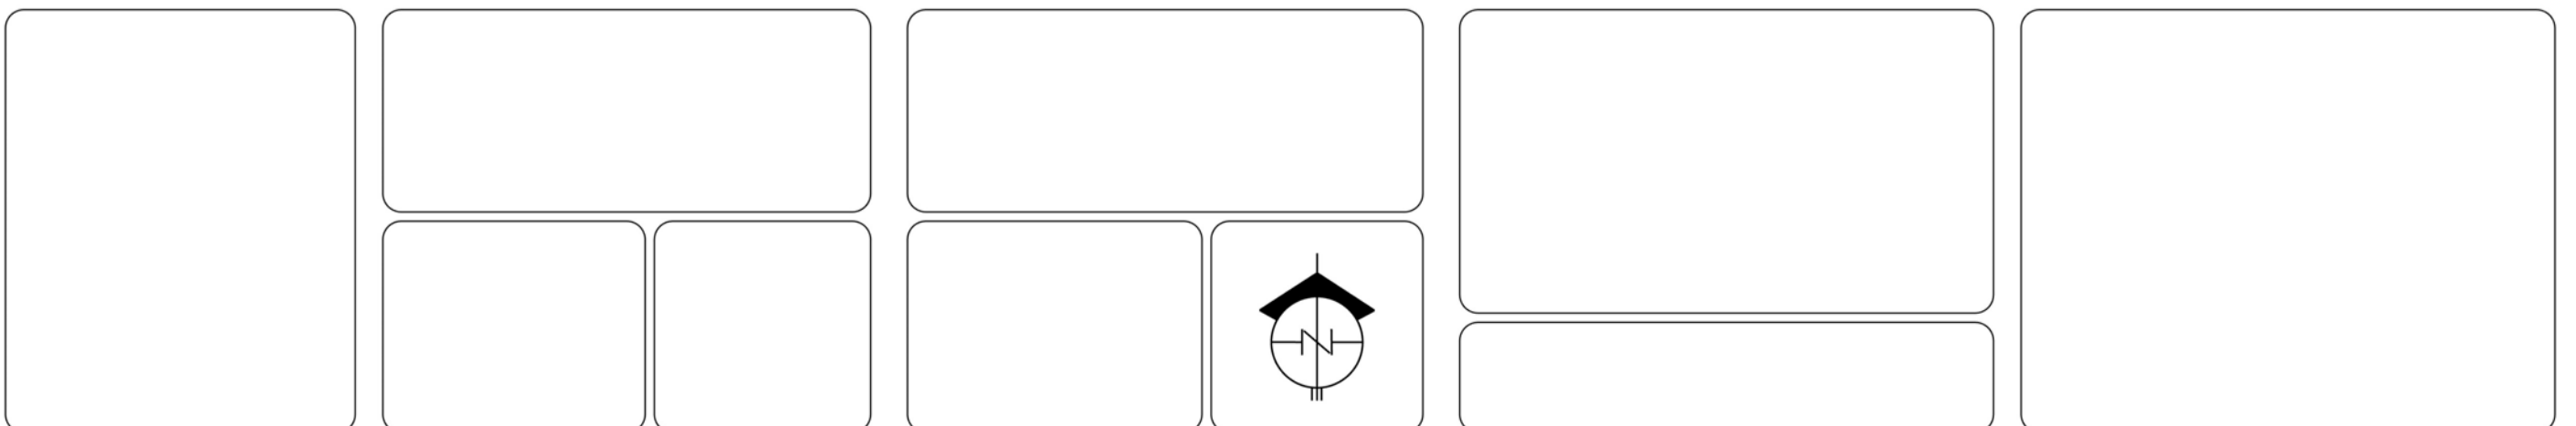

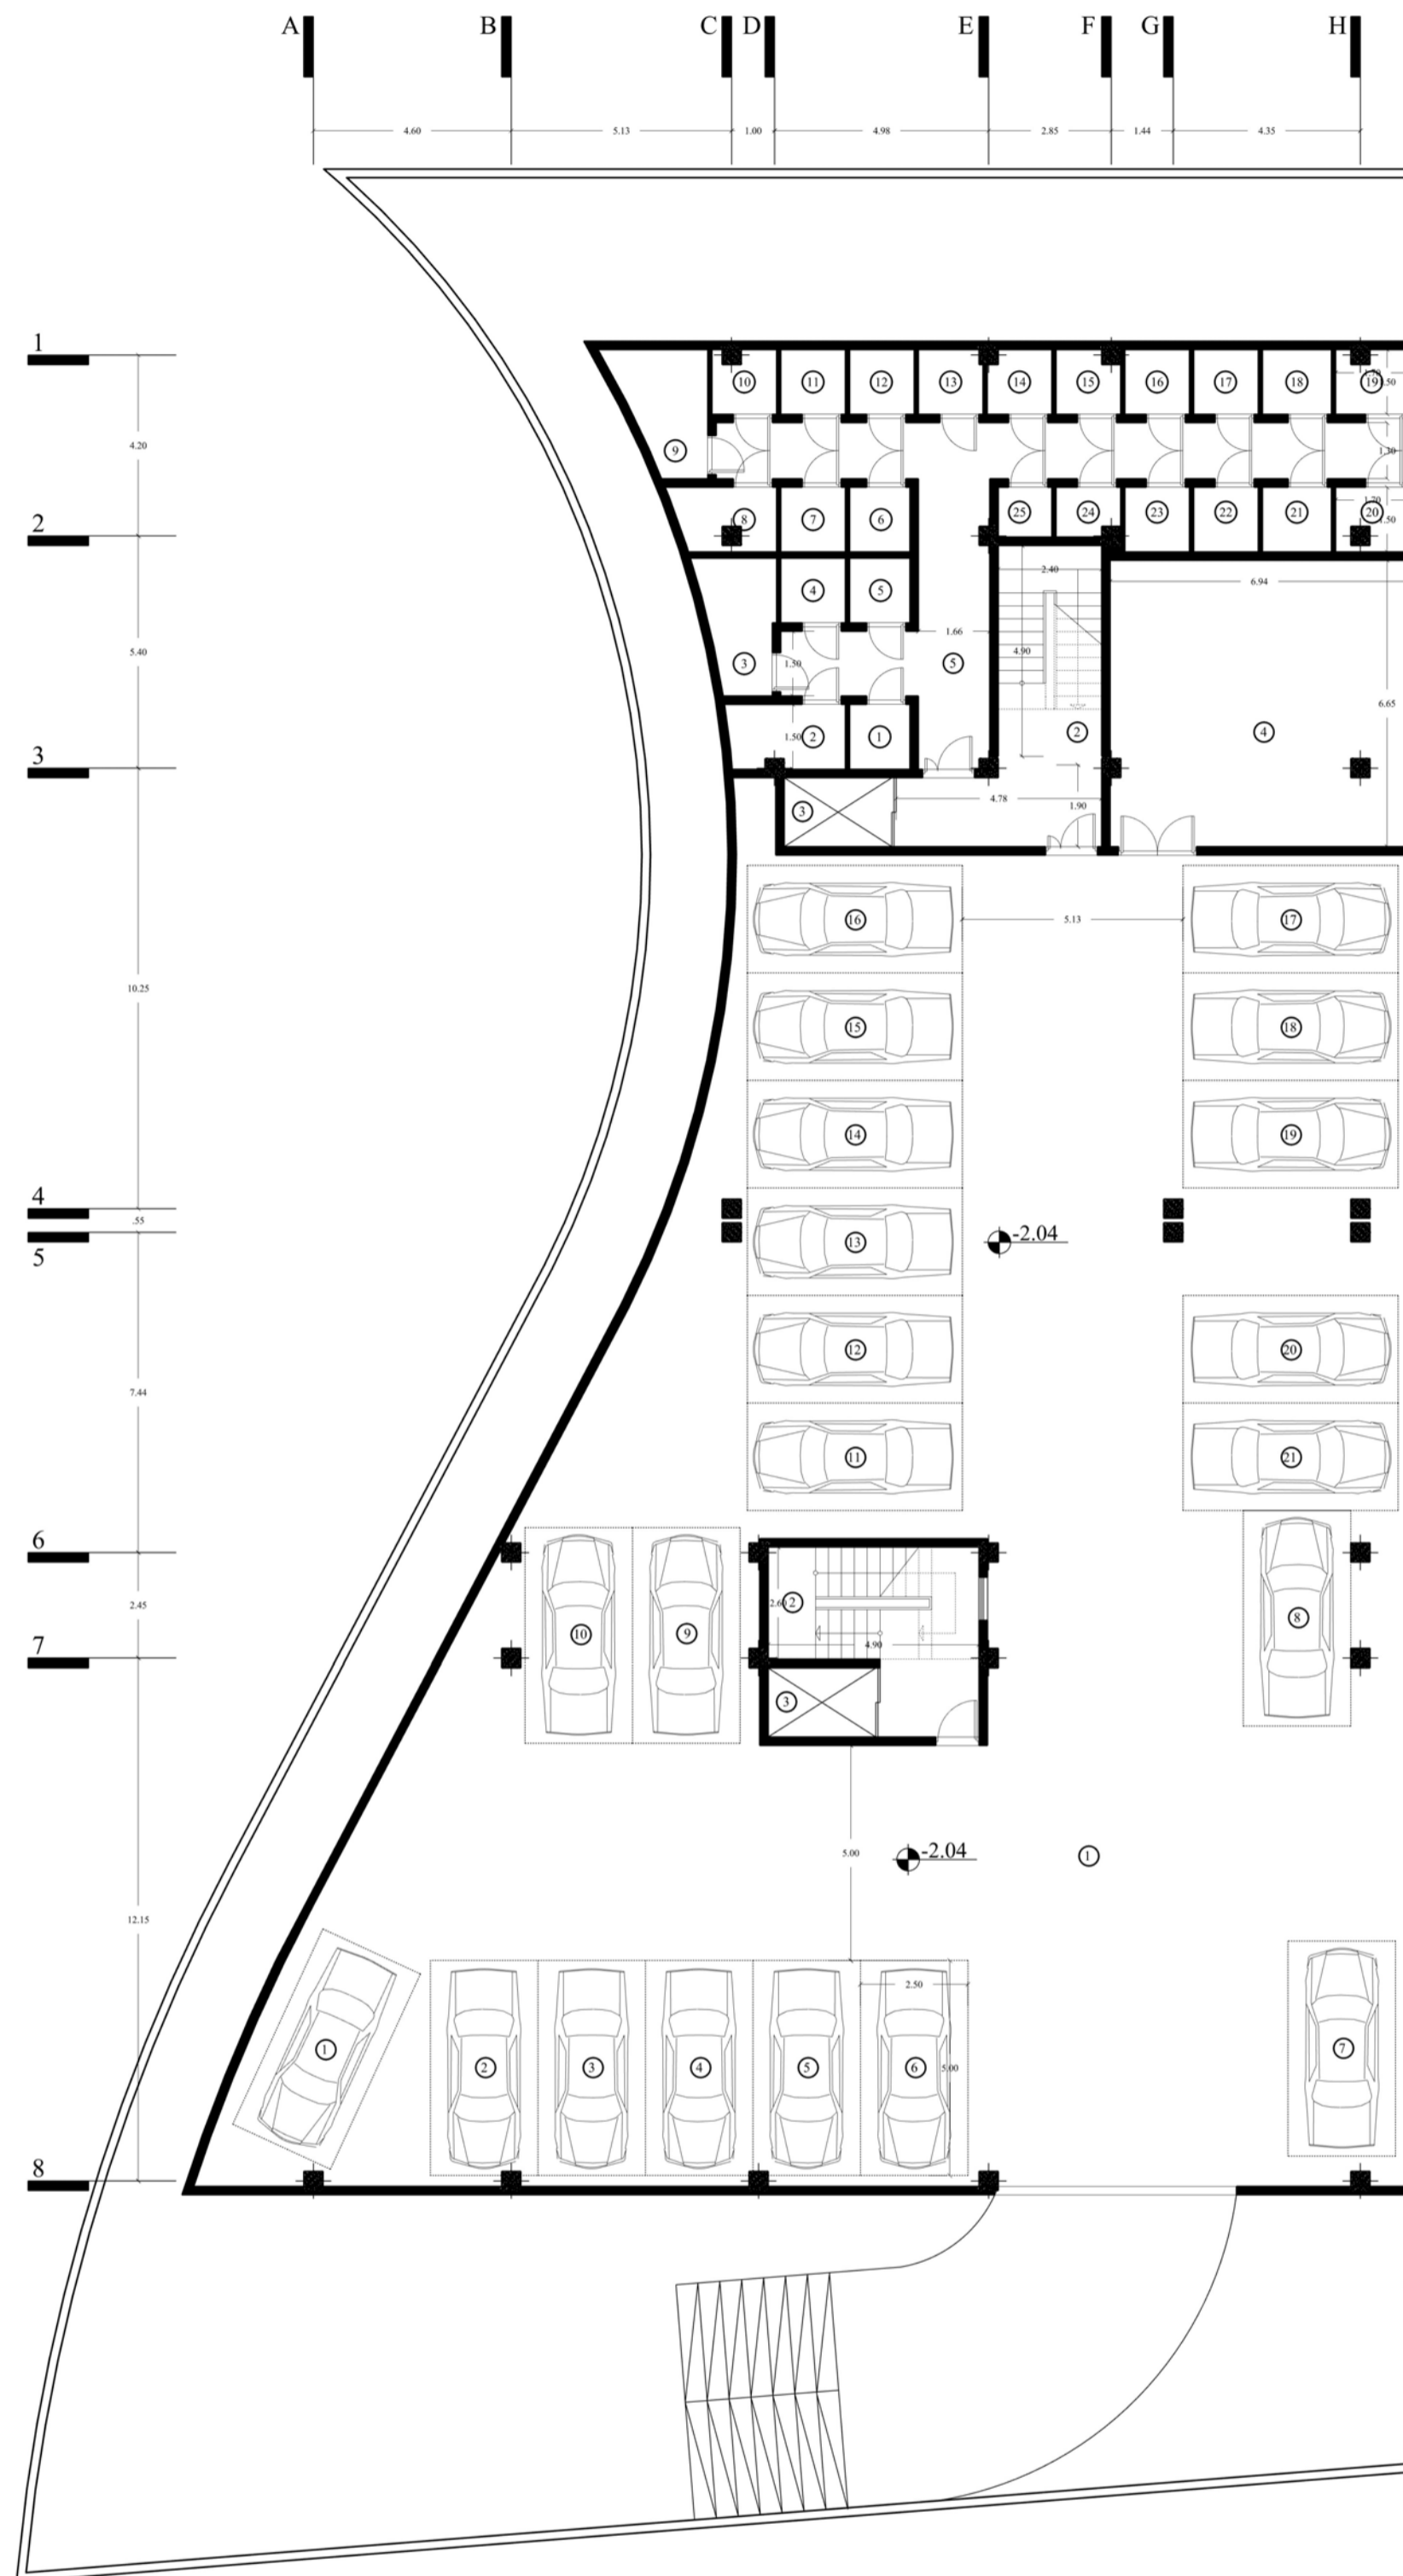

# BASEMENT PLAN


Sc: 1.150

- ① PARKING
- ② STAIR
- ③ ELEVATOR
- ④ FACILITY ROOM
- ⑤ STOREROOM

MAP NUMBER:  
A-1

SCALE:  
1.150



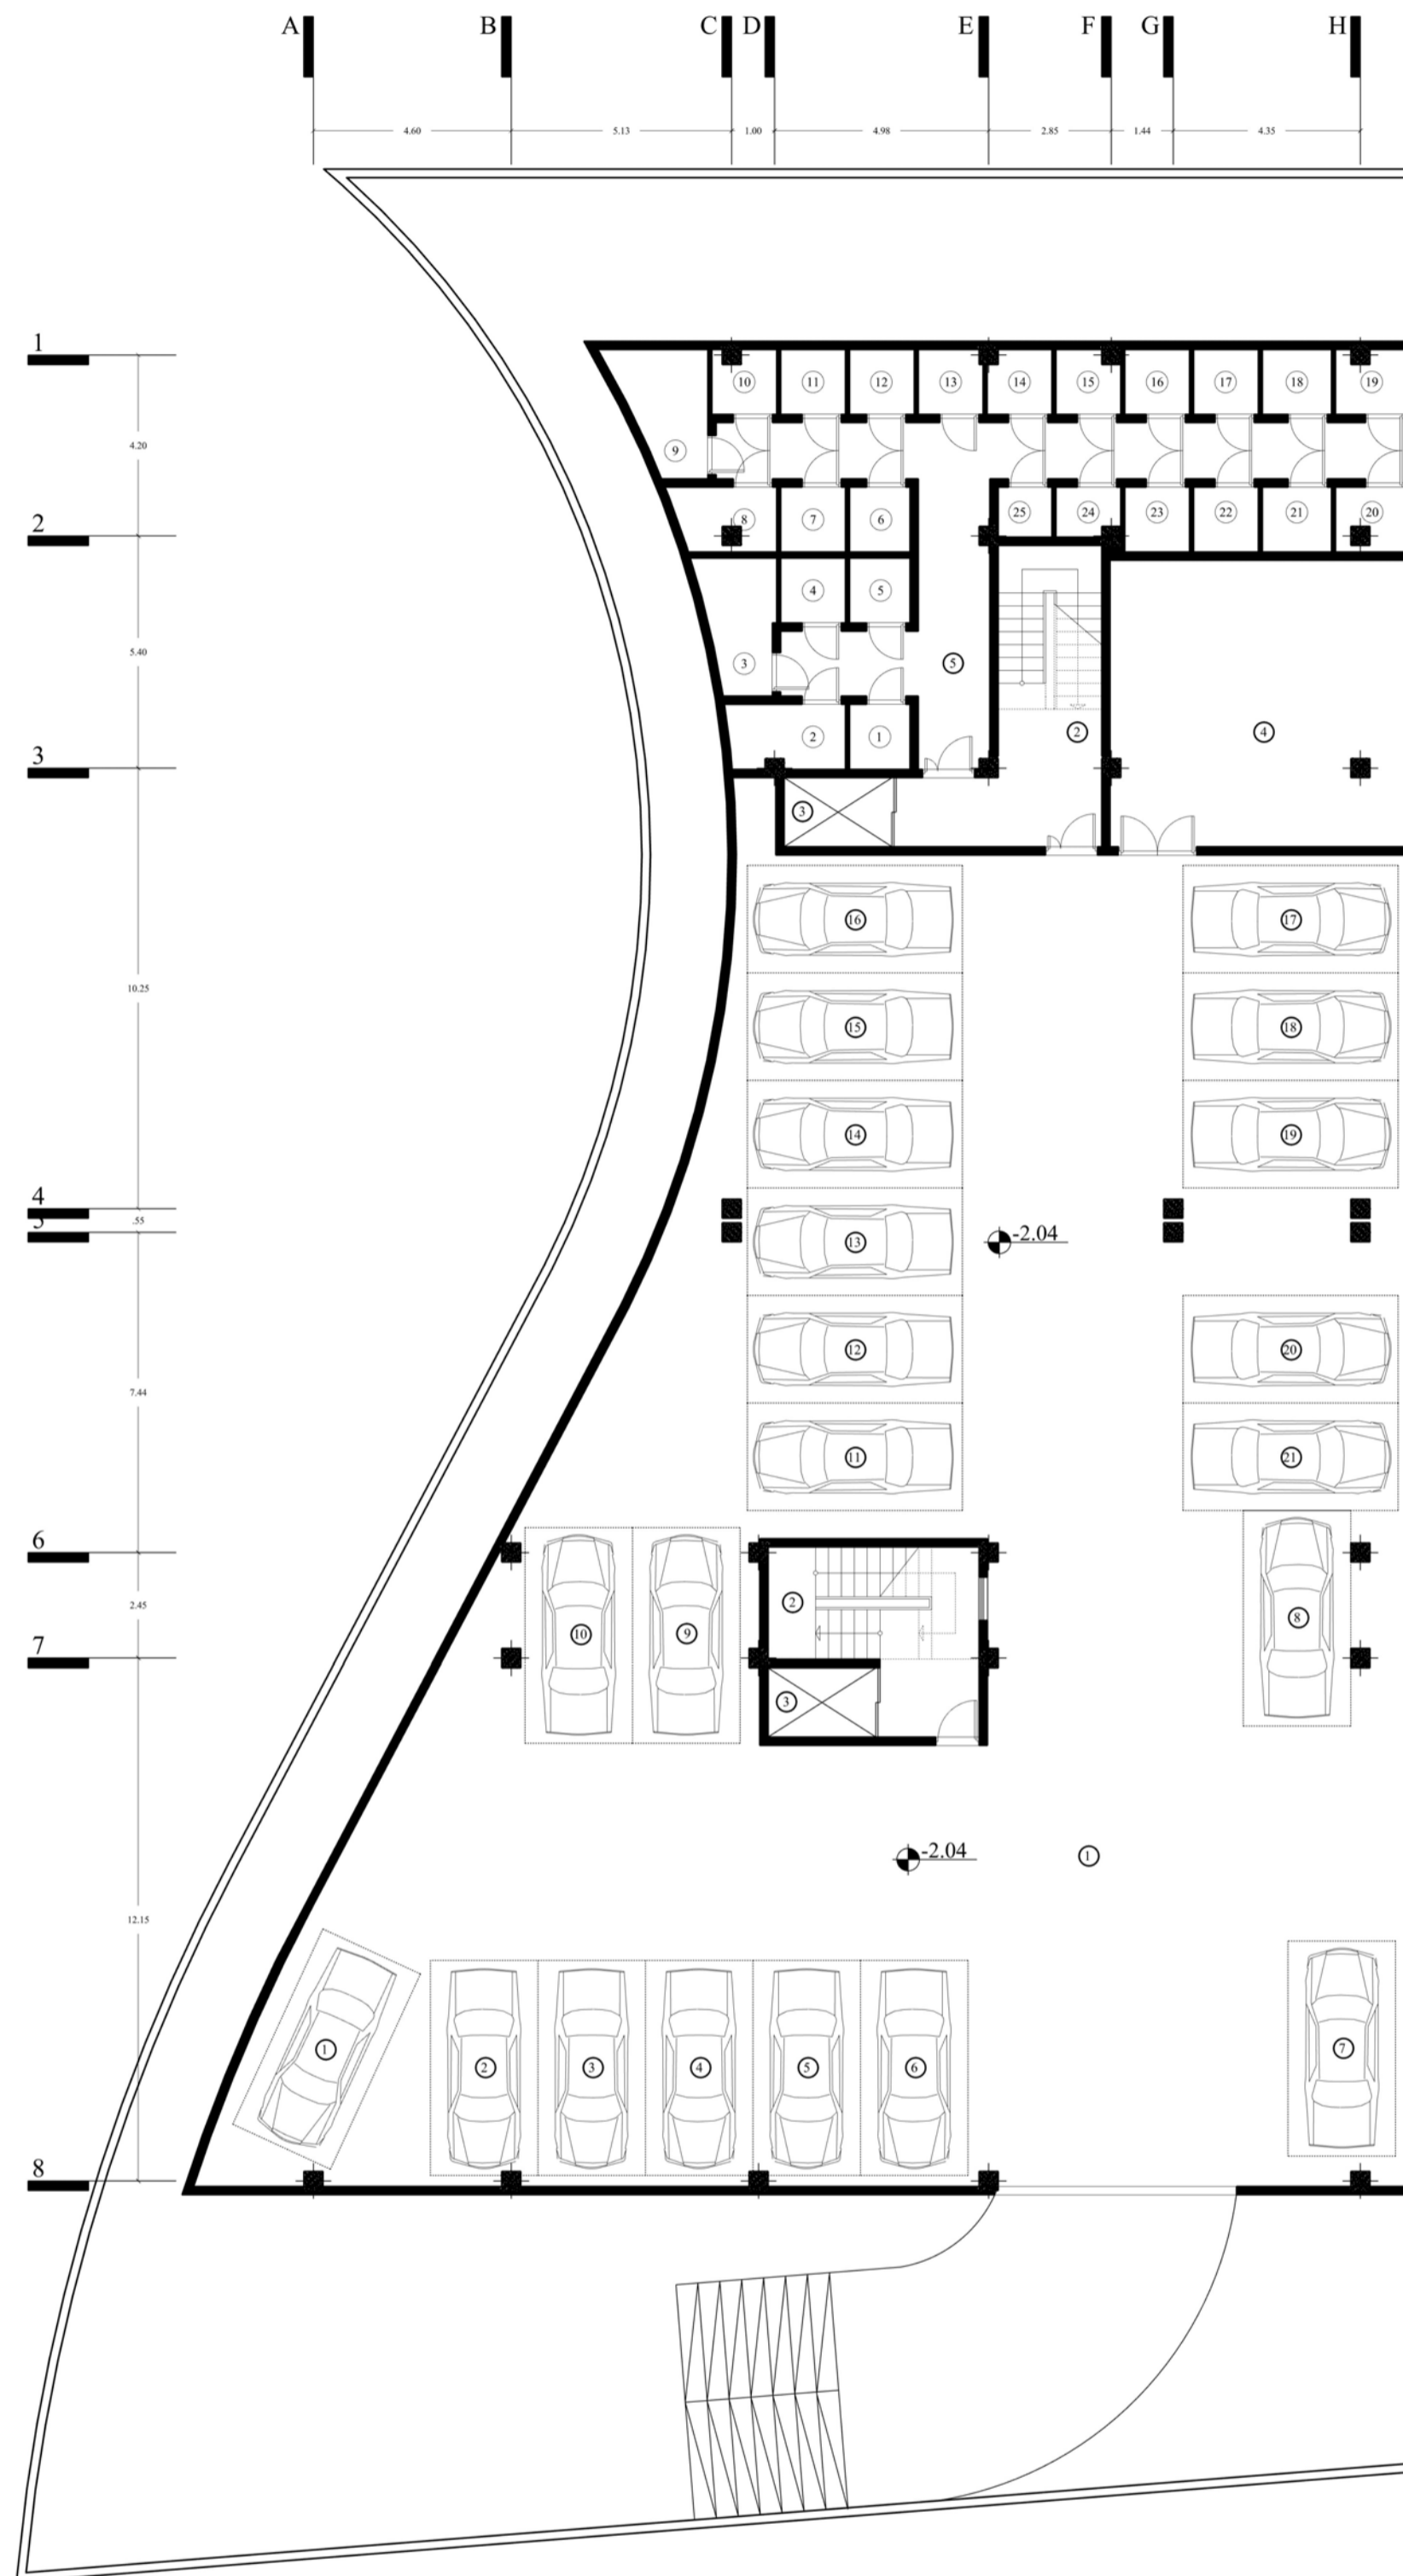

# BASEMENT PLAN


Sc: 1.150

- ① PARKING
- ② STAIR
- ③ ELEVATOR
- ④ FACILITY ROOM
- ⑤ STOREROOM

MAP NUMBER:  
A-2

SCALE:  
1.150



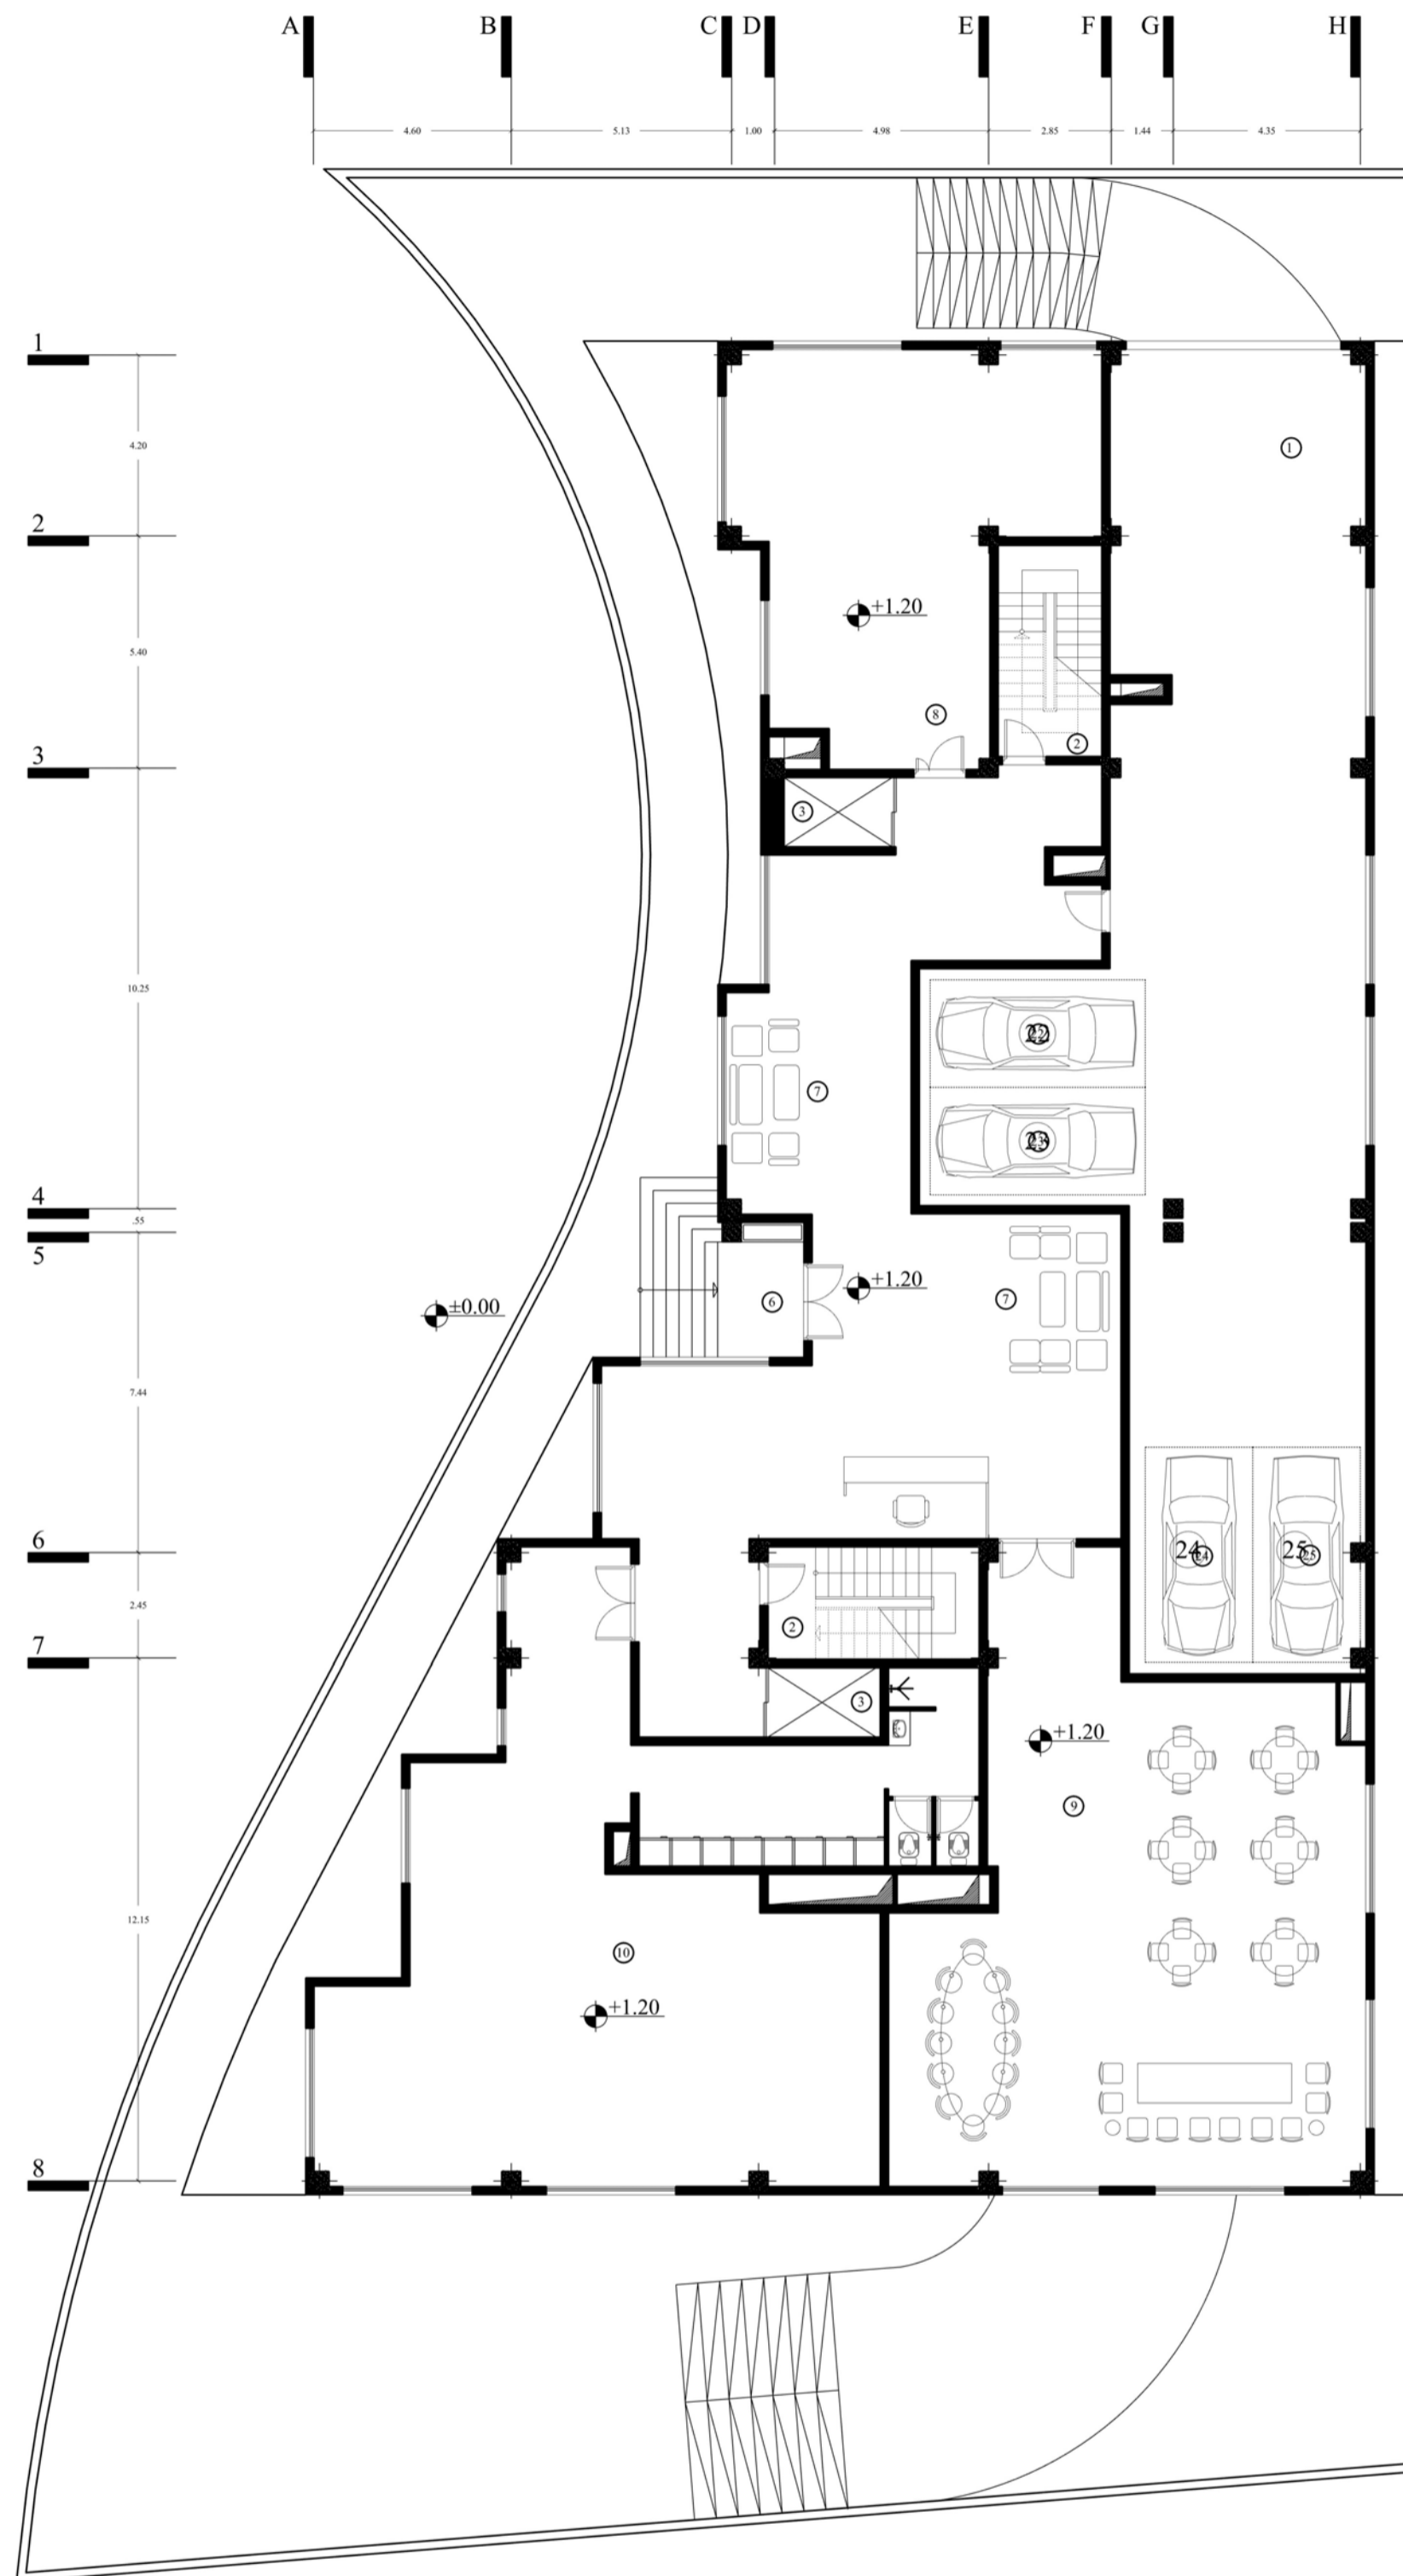

# GROUND FLOOR PLAN


Sc: 1.150

- ① PARKING
- ② STAIR
- ③ ELEVATOR
- ④ ENTRY
- ⑤ LOBBY
- ⑥ JANITOR'S ROOM
- ⑦ CONFERENCE HALL
- ⑧ GYM

MAP NUMBER:  
A-4

SCALE:  
1.150



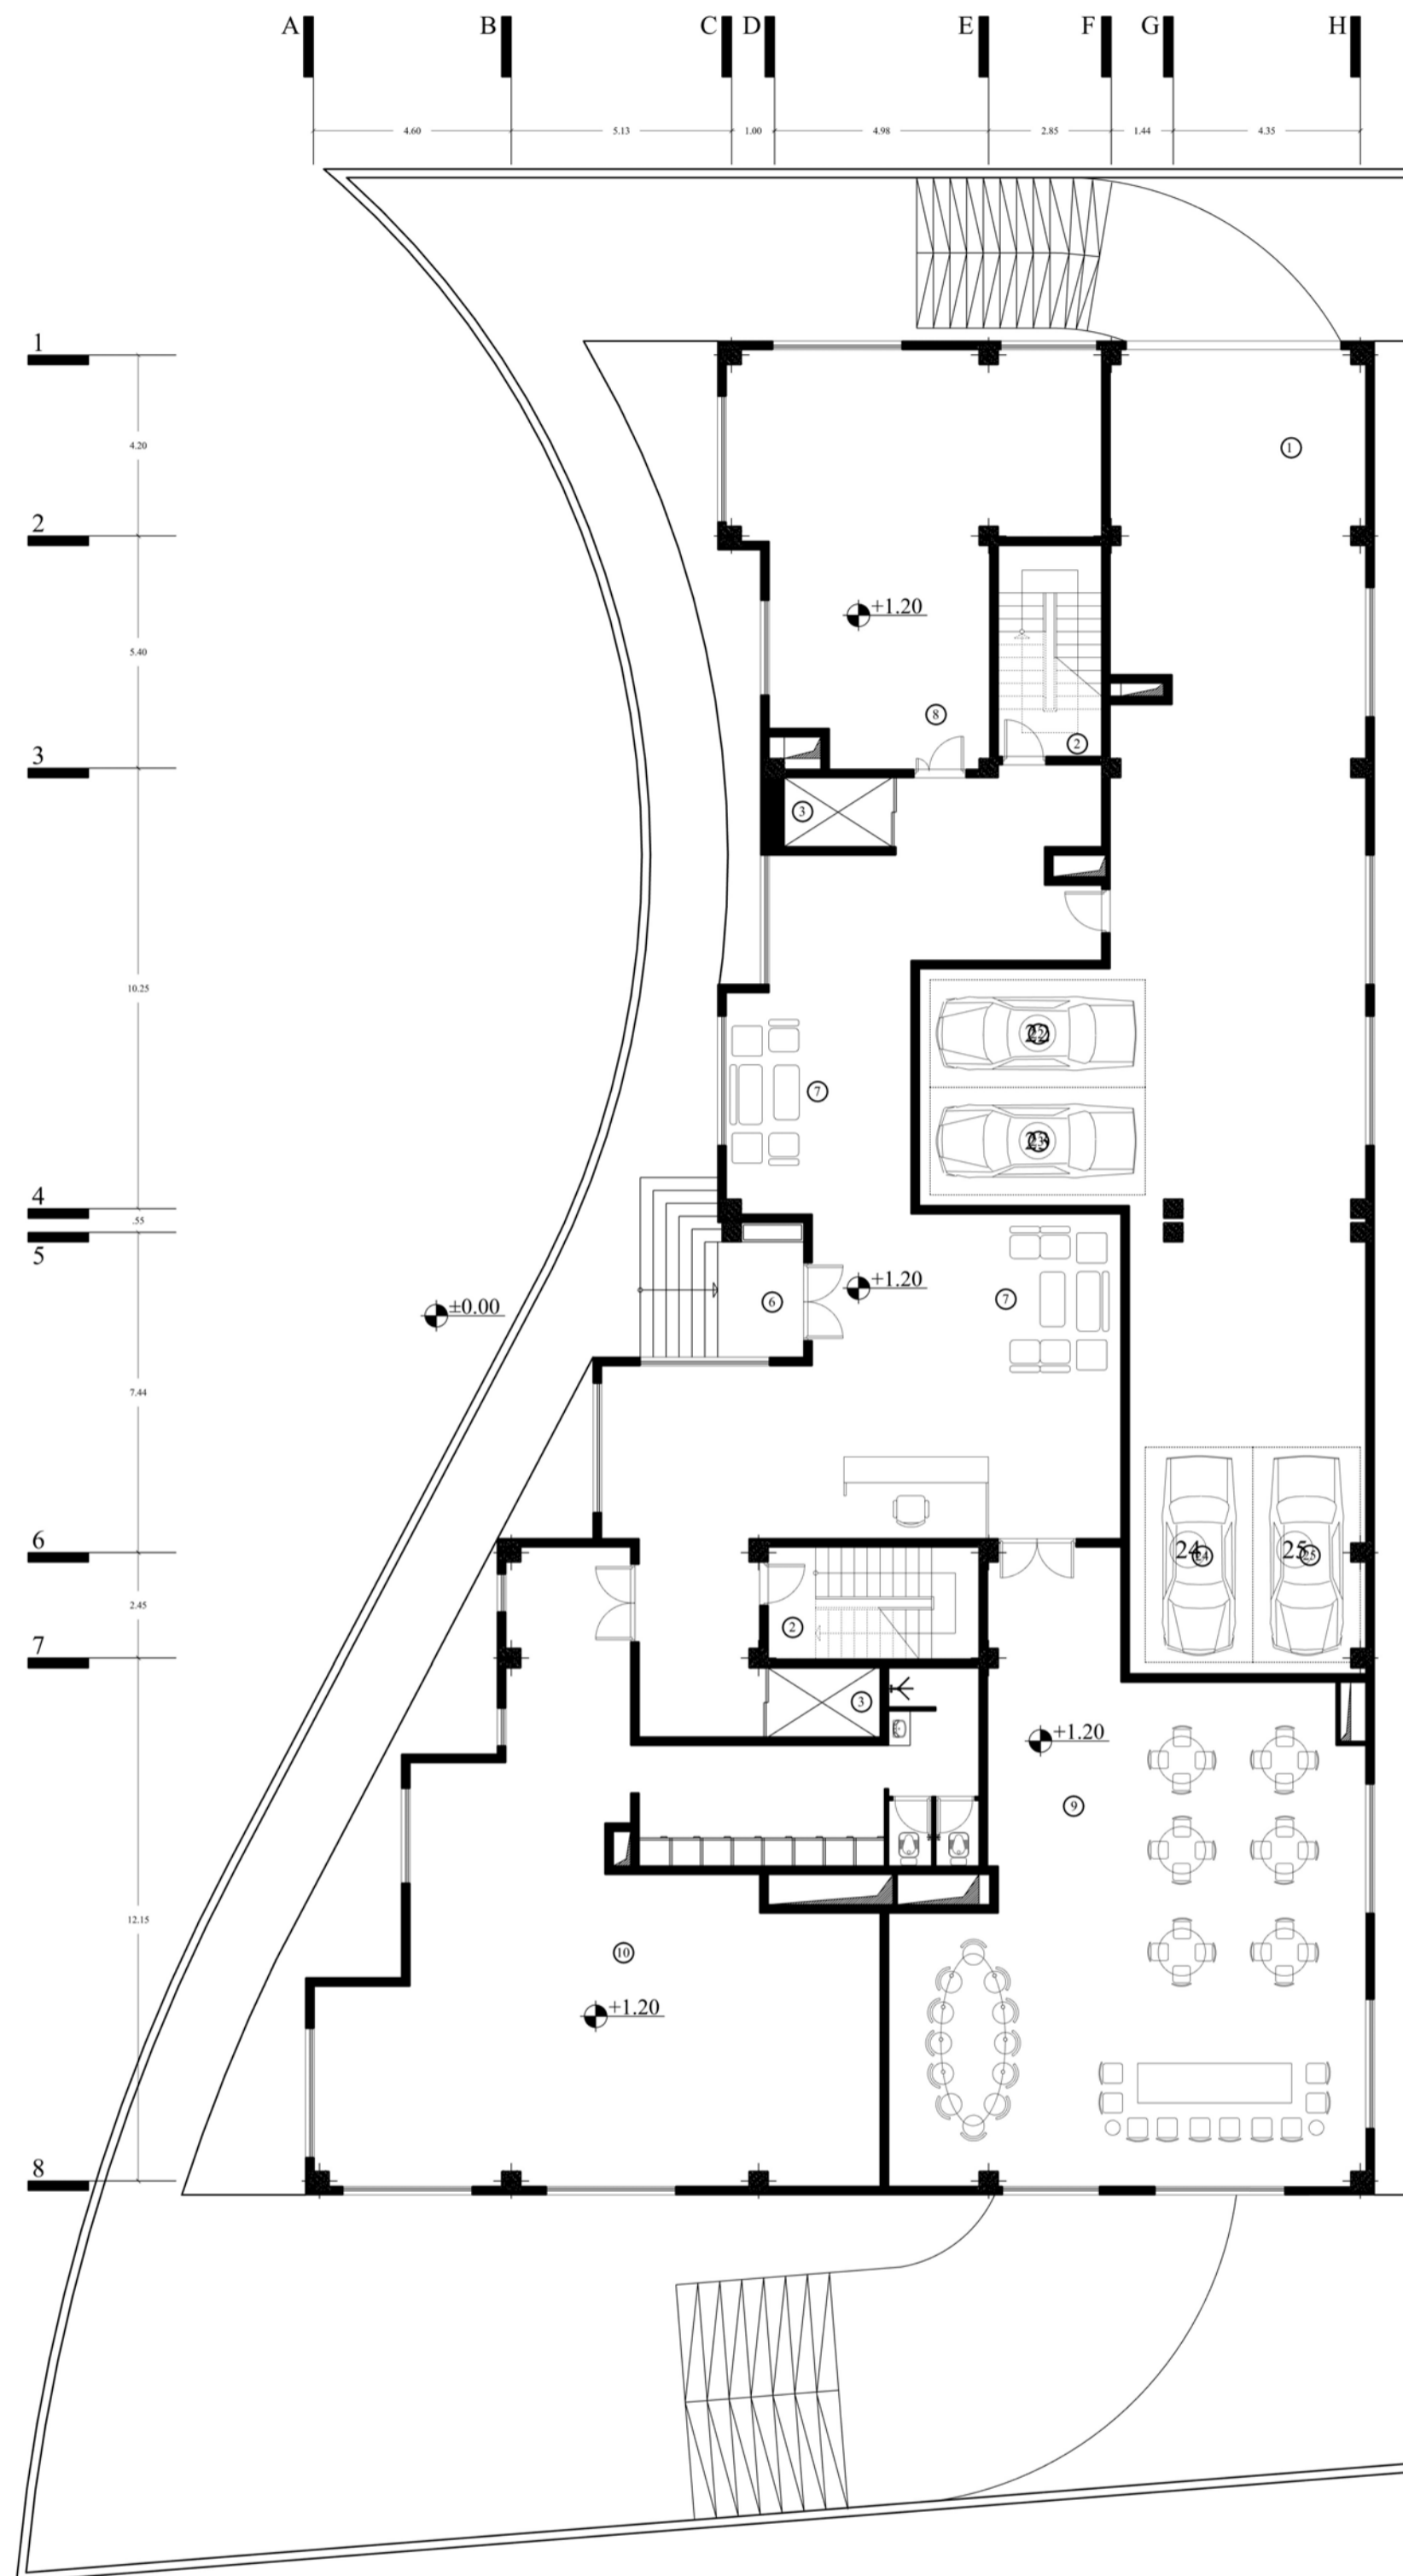

# GROUND FLOOR PLAN

Sc: 1.150

- ① PARKING
- ② STAIR
- ③ ELEVATOR
- ④ ENTRY
- ⑤ LOBBY
- ⑥ JANITOR'S ROOM
- ⑦ CONFERENCE HALL
- ⑧ GYM

MAP NUMBER:  
A-4

SCALE:  
1.150





# TYPICAL PLAN

Sc: 1.150

- ⊙ STAIR
- ⊙ ELEVATOR
- ⊙ ENTRY
- ⊙ TOILET
- ⊙ BATH
- ⊙ BEDROOM
- ⊙ MASTER ROOM
- ⊙ LIVINGROOM
- ⊙ KITCHEN
- ⊙ MINI KITCHEN
- ⊙ LAUNDRY
- ⊙ BALCONY

MAP NUMBER:  
A-5

SCALE:  
1.150





# TYPICAL PLAN

Sc: 1.150

- ⊙ STAIR
- ⊙ ELEVATOR
- ⊙ ENTRY
- ⊙ TOILET
- ⊙ BATH
- ⊙ BEDROOM
- ⊙ MASTER ROOM
- ⊙ LIVINGROOM
- ⊙ KITCHEN
- ⊙ MINI KITCHEN
- ⊙ LAUNDRY
- ⊙ BALCONY

MAP NUMBER:  
A-6

SCALE:  
1.150

