


A | **B** | **C** | **D** | **E**

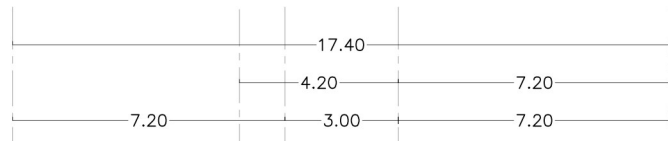

1

2

3

4



5

6

6a

7


8

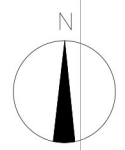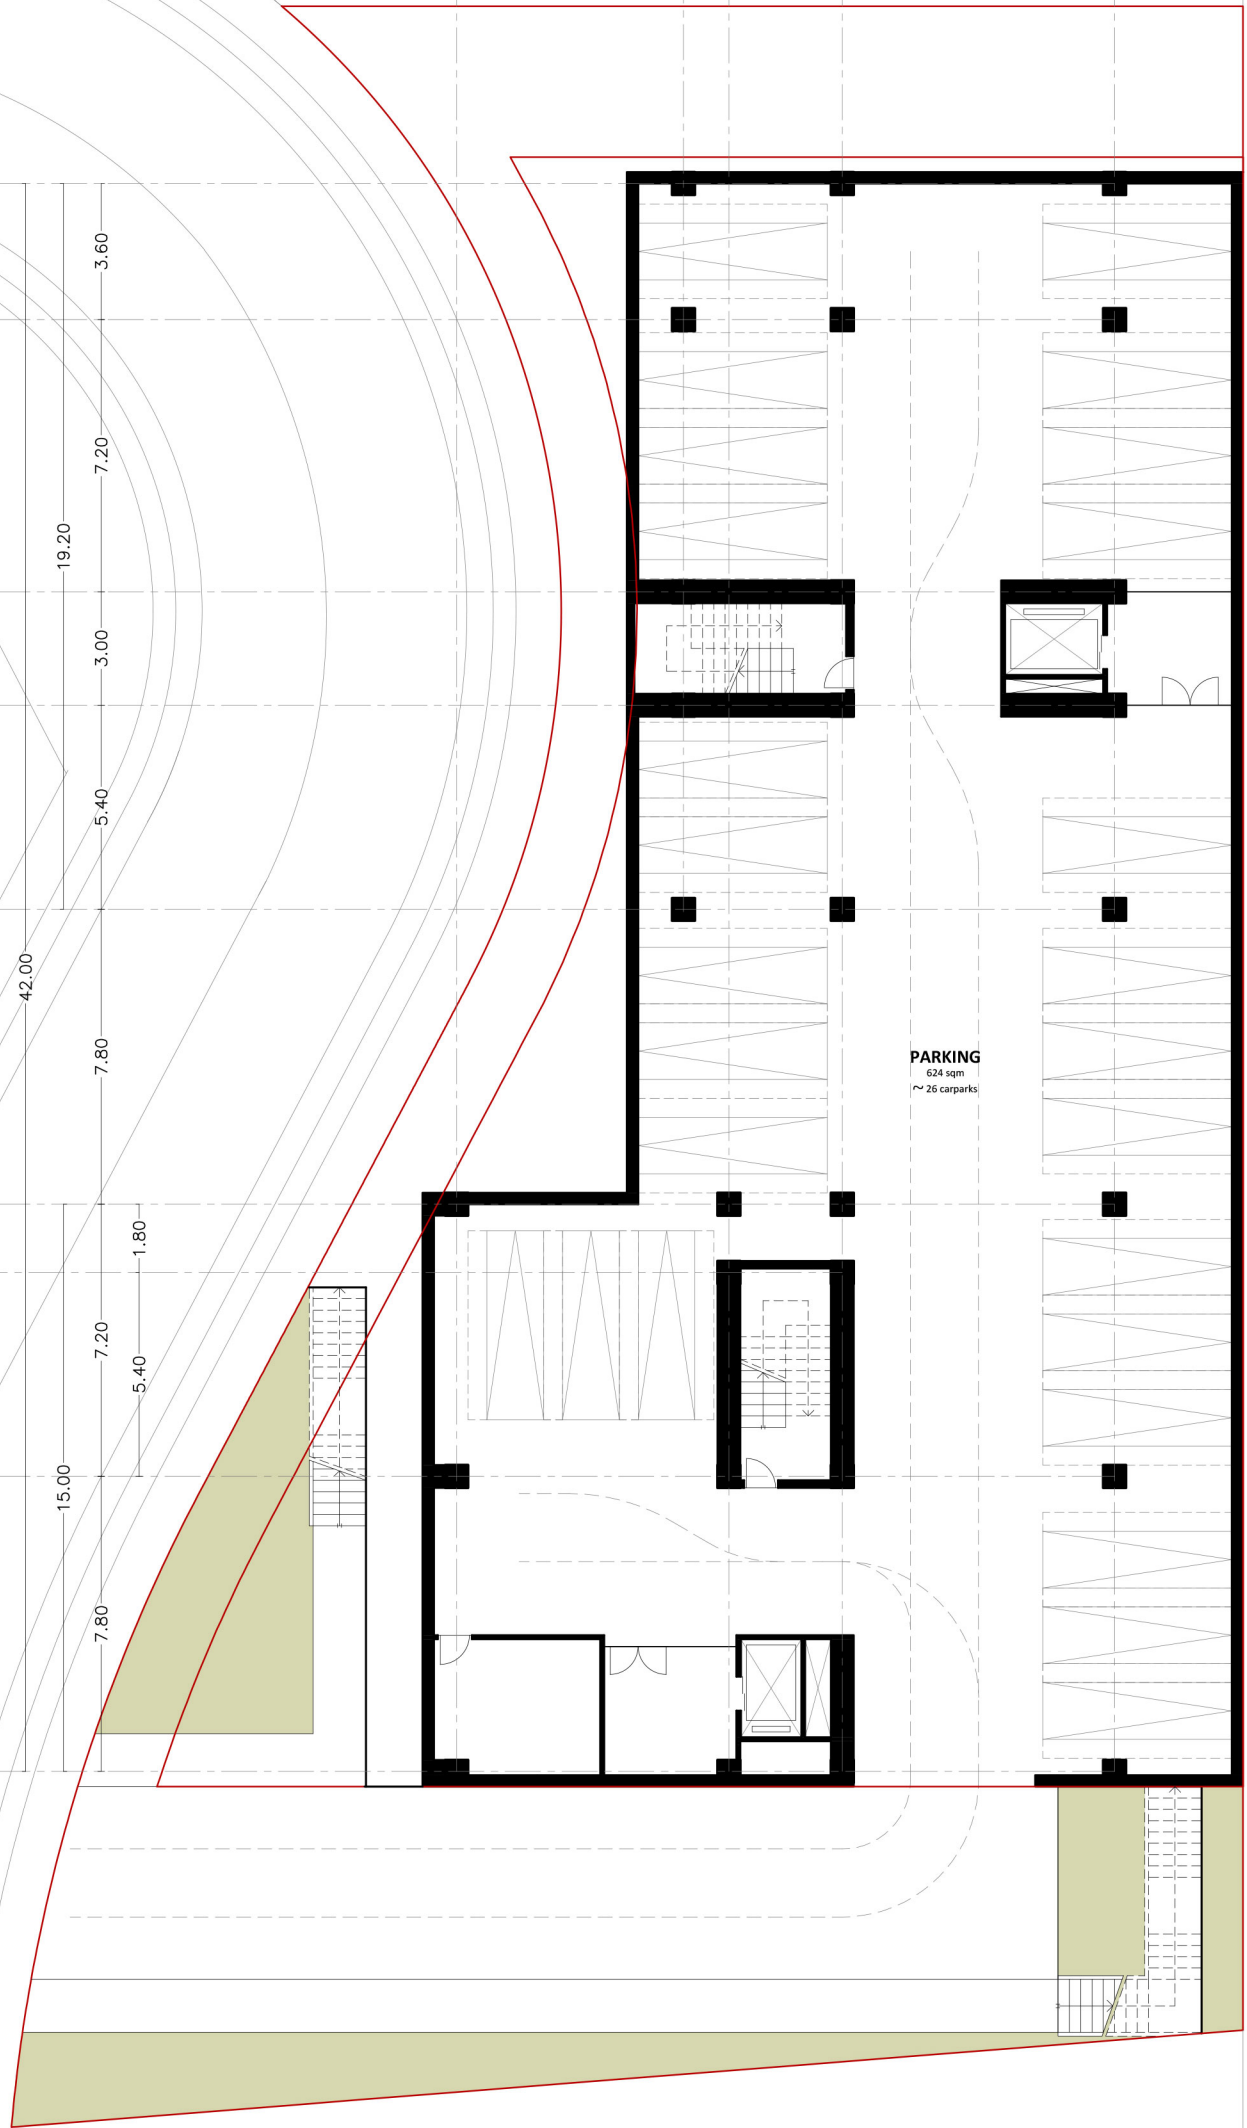


1ST BASEMENT
PARKING
780 sqm
26 CARPARKS




A | B | C | D | E

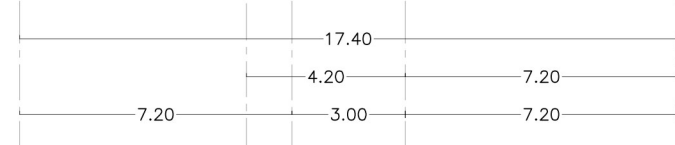


1
2
3
4
5
6
6a
7
8

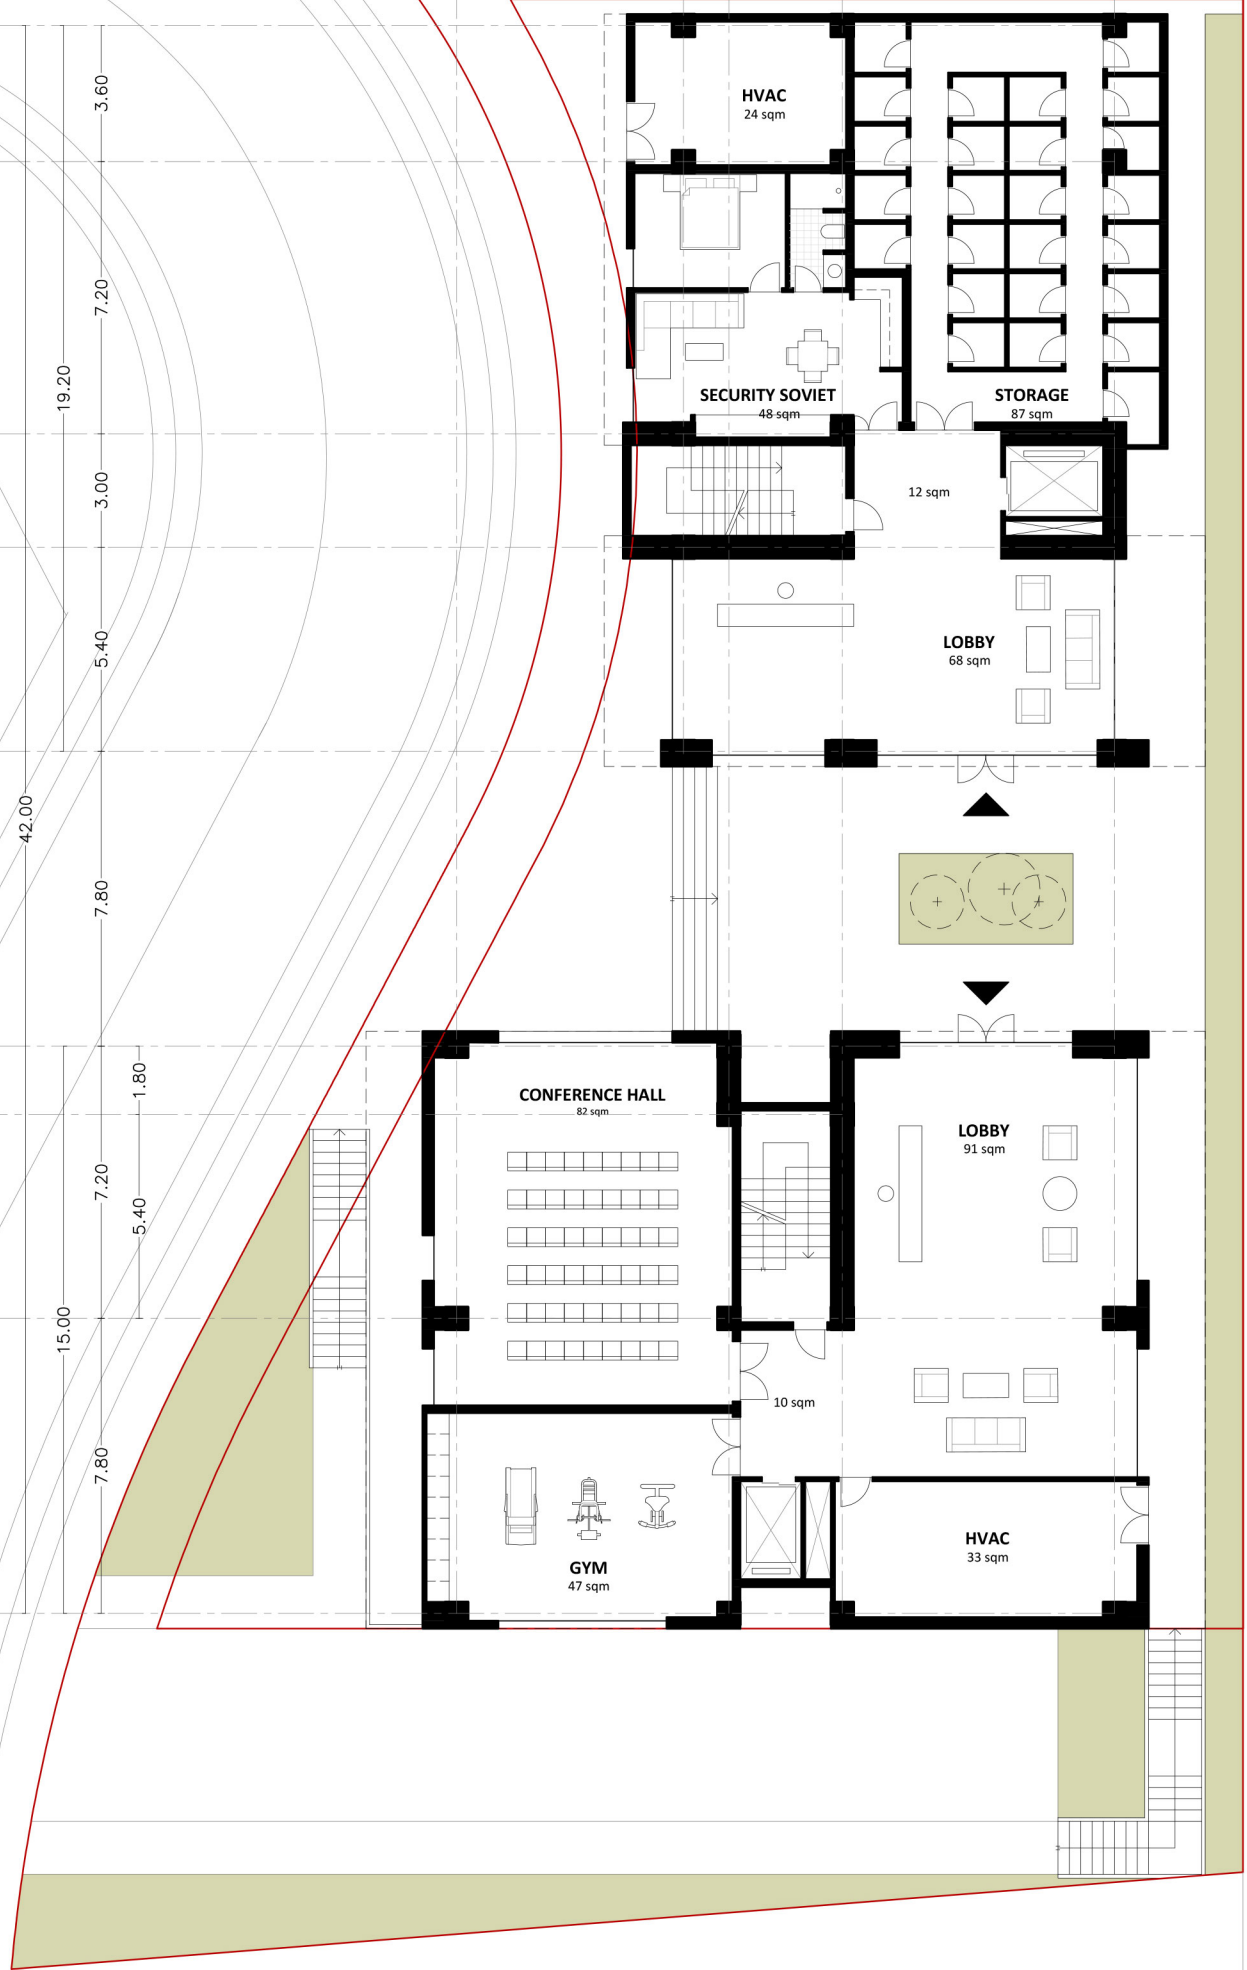


GROUND FLOOR
LOBBY / GYM /
SOCIAL ROOM /
STORAGE /
SECURITY SUITE
530 sqm

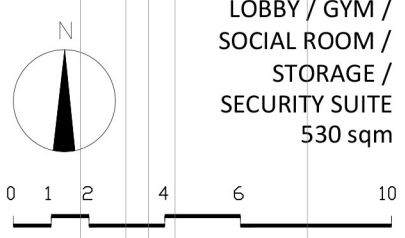

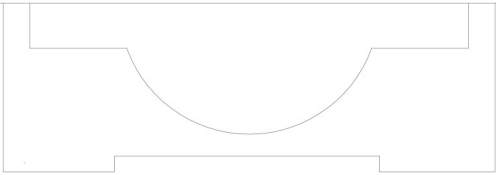

A | **B** | **C** | **D** | **E**

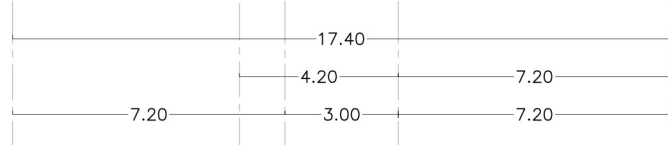


1
2
3
4
5
6
6a
7
8




1ST, 3RD AND 5TH FLOOR
RESIDENTIAL
630 sqm

0 1 2 4 6 10

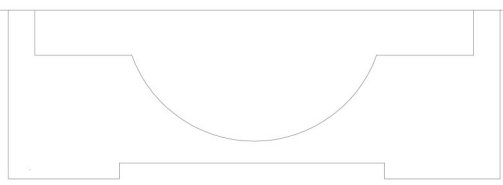

A | **B** | **C** | **D** | **E**

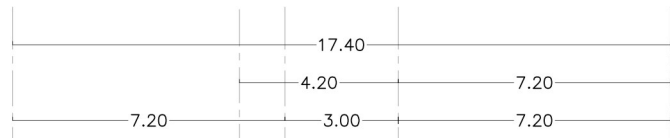

1

2

3

4



5

6

6a


7

8

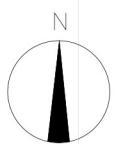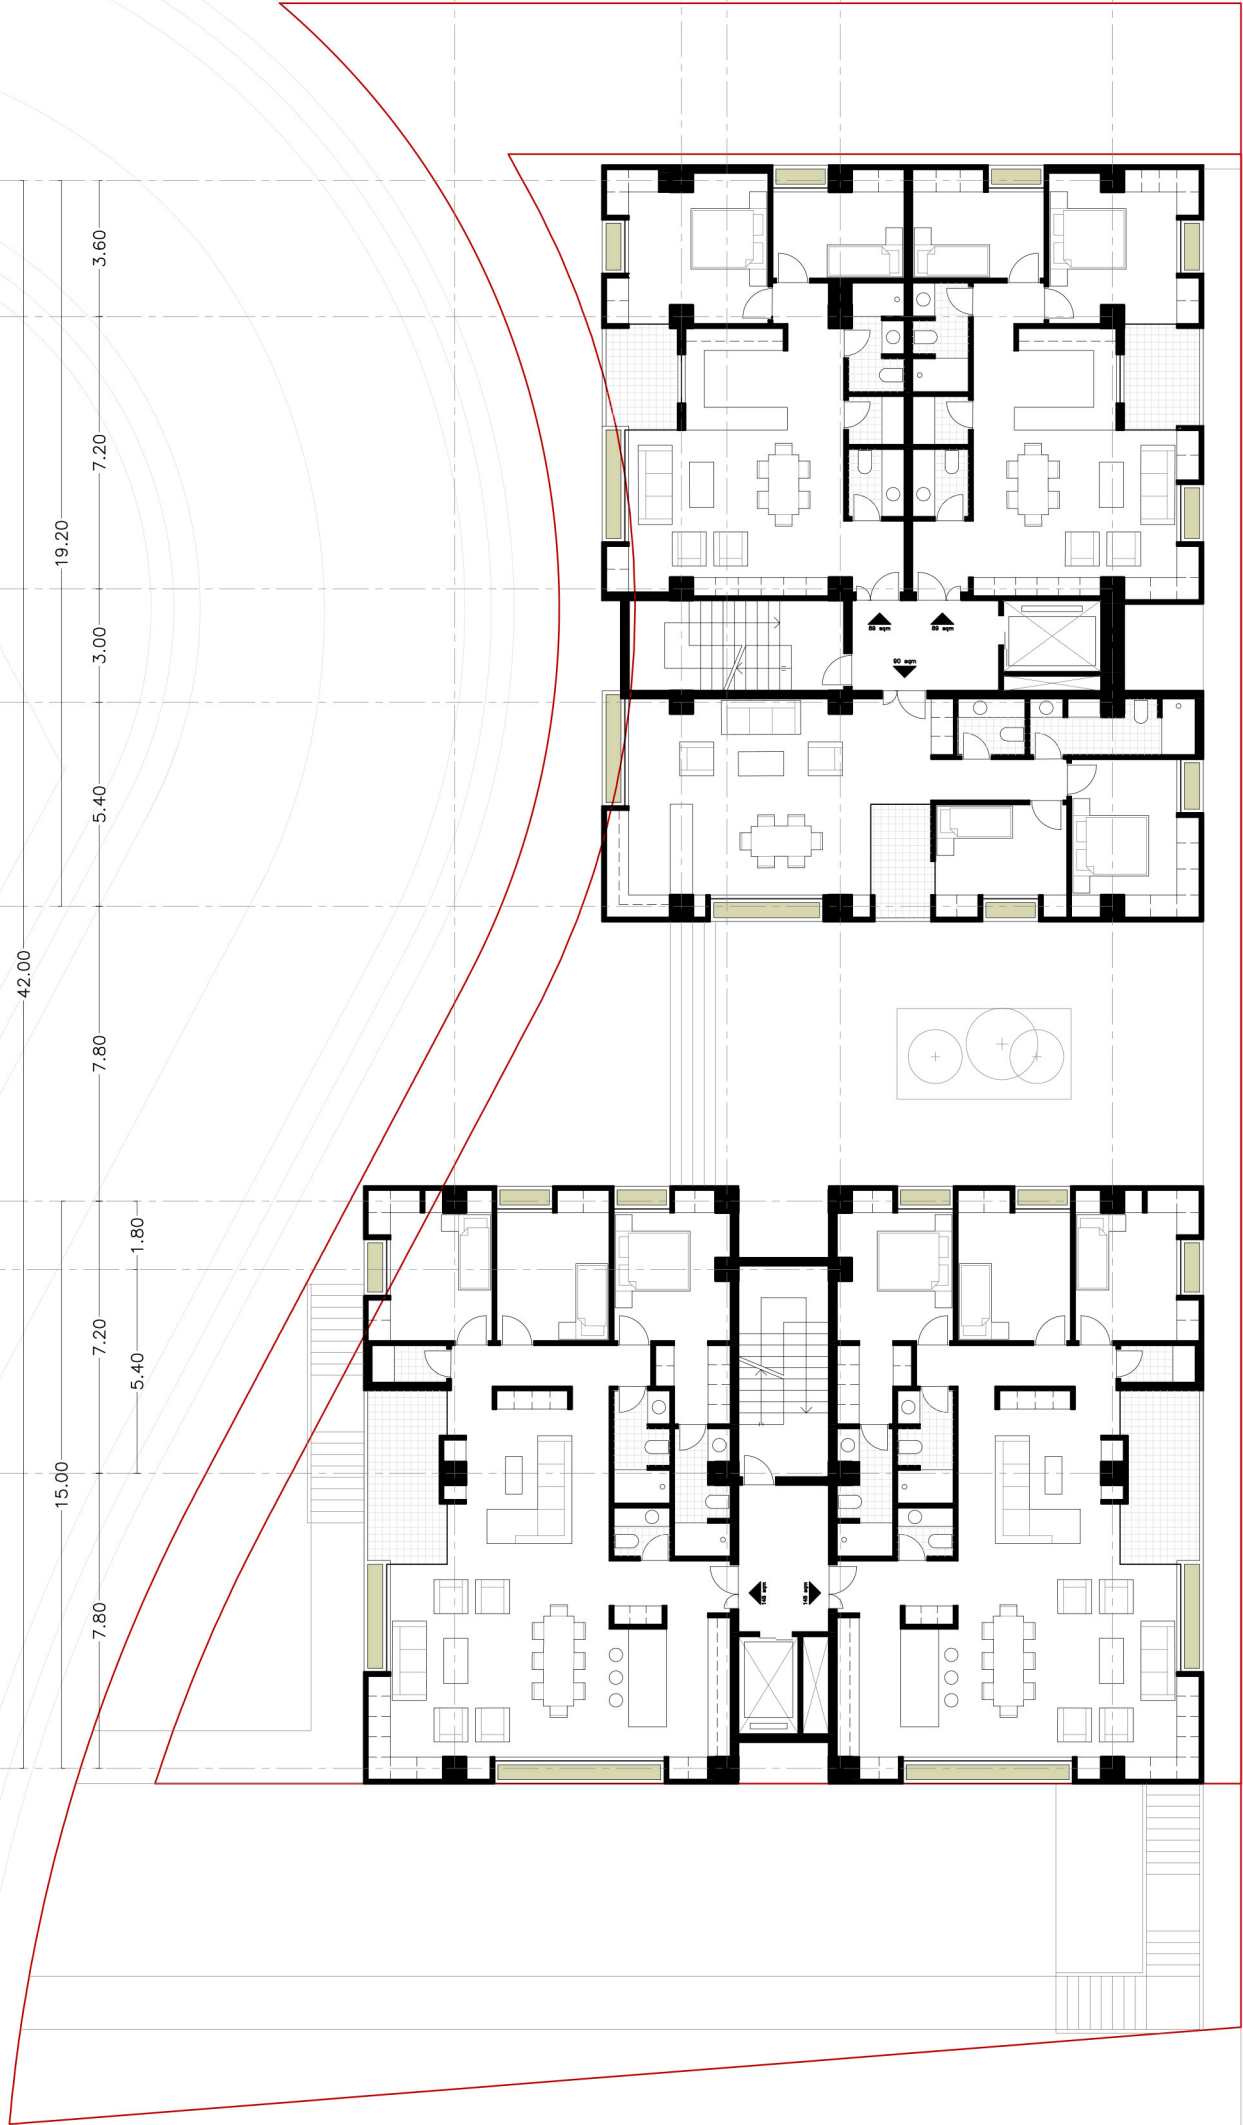


2ND AND 4TH FLOOR
RESIDENTIAL
630 sqm



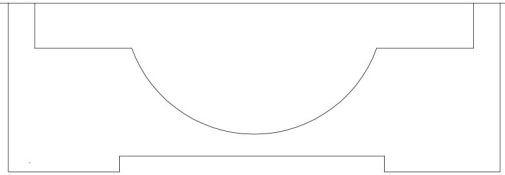

A | **B** | **C** | **D** | **E**

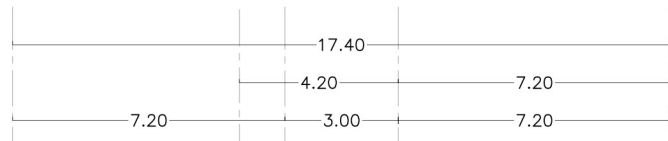

1

2

3

4


5

6

6a

7


8

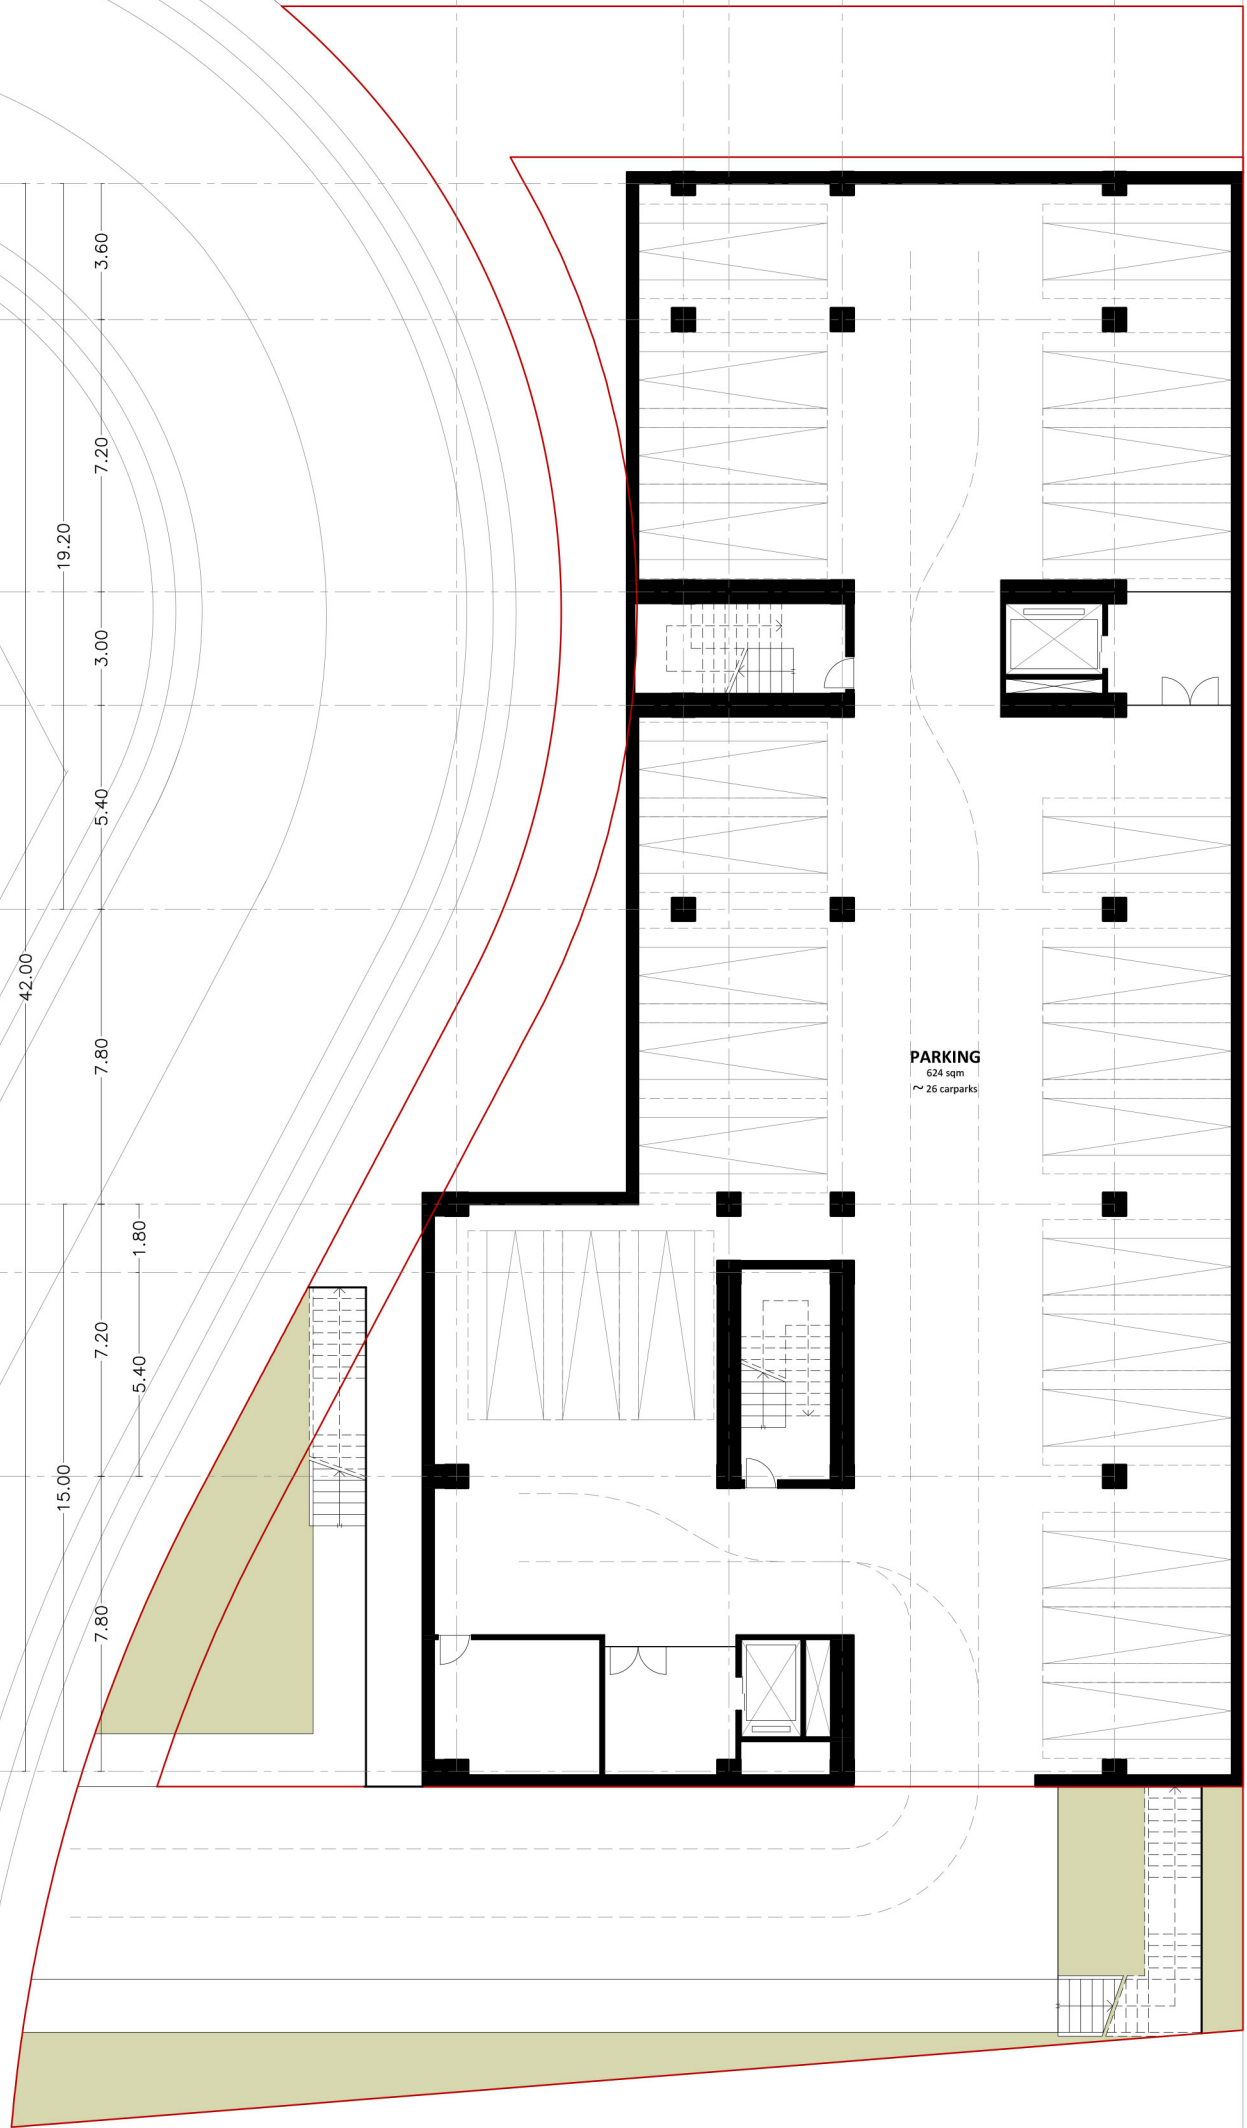


PARKING
624 sqm
~ 26 carparks

1ST BASEMENT
PARKING
780 sqm
26 CARPARKS


A | B | C | D | E

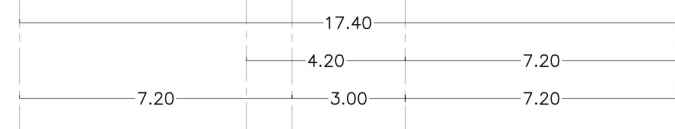


1
2
3
4
5
6
6a
7
8

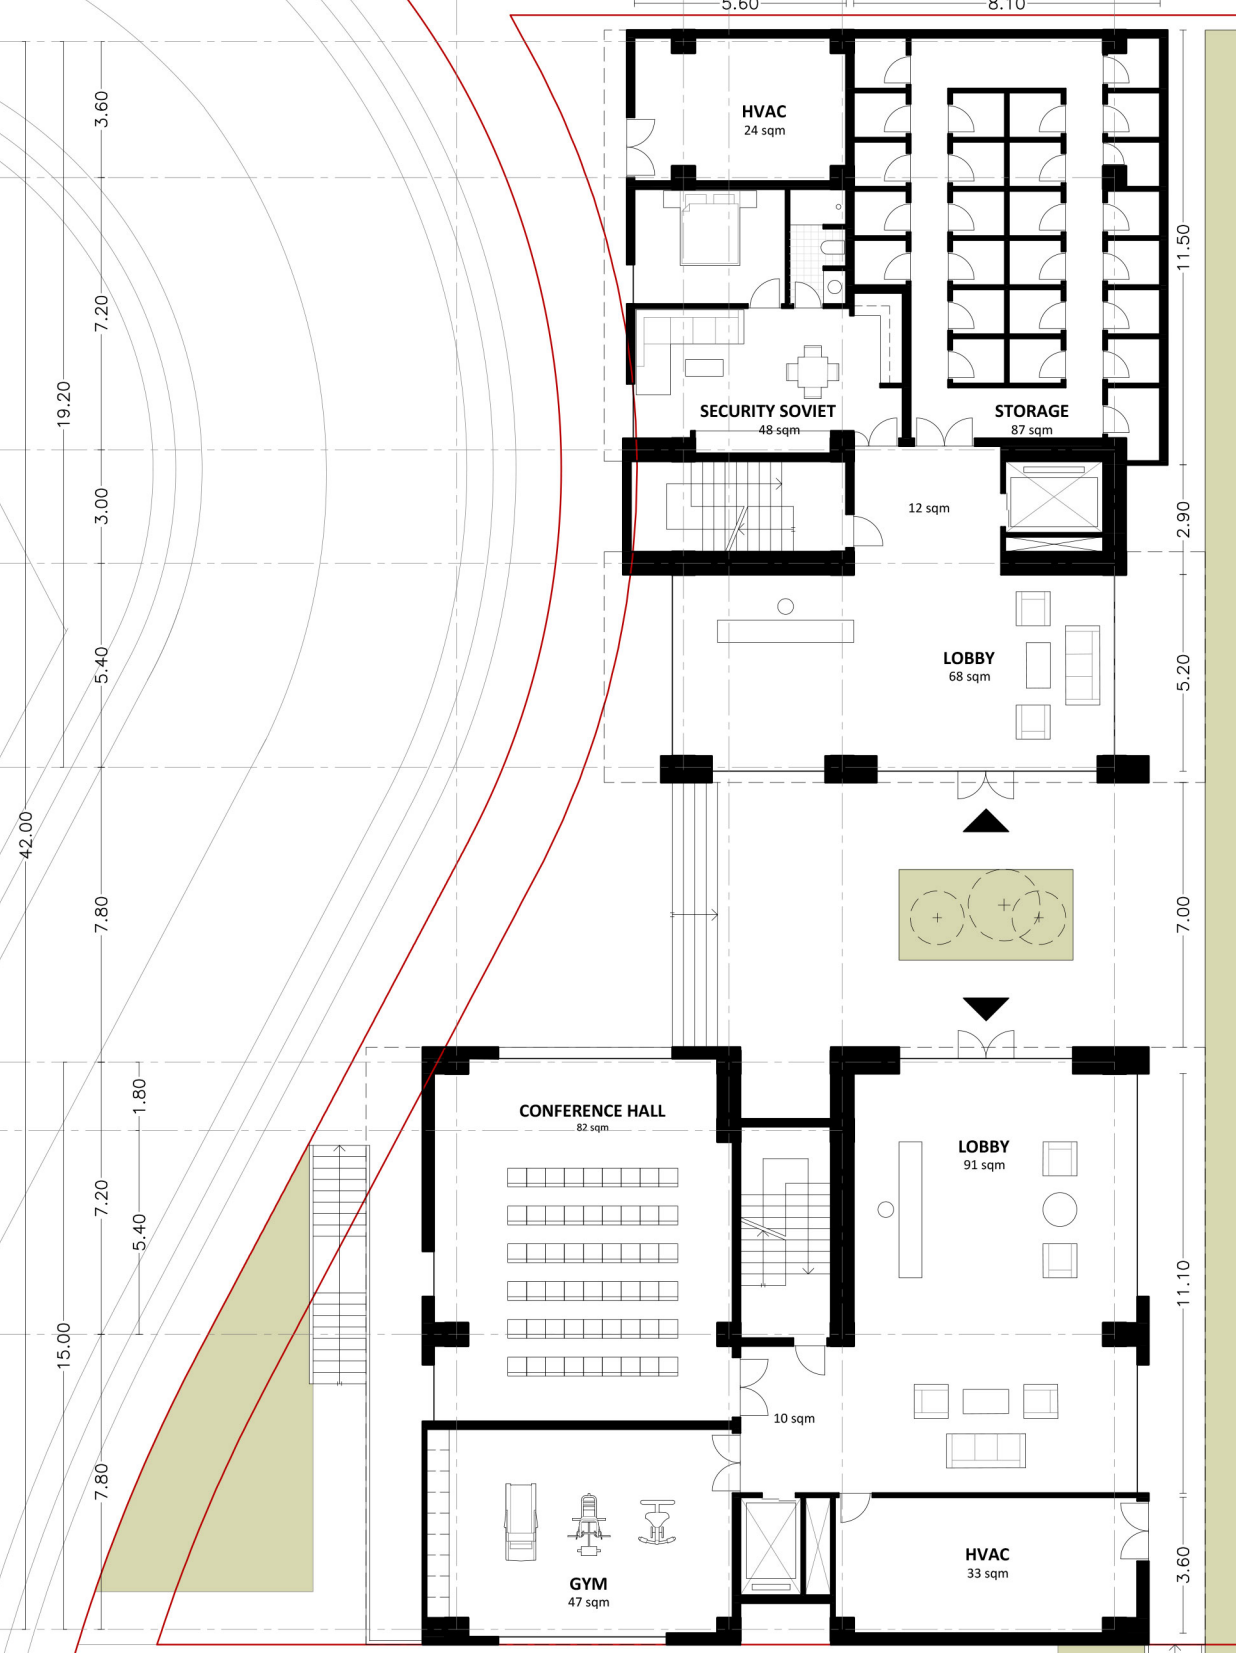



GROUND FLOOR
LOBBY / GYM /
SOCIAL ROOM /
STORAGE /
SECURITY SUITE
530 sqm

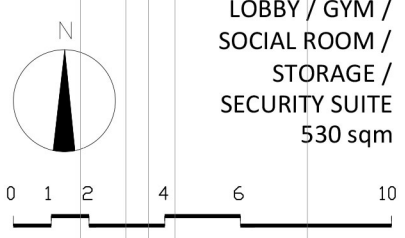


A | B | C | D | E

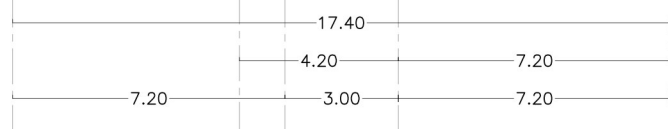


1
2
3
4
5
6
6a
7
8

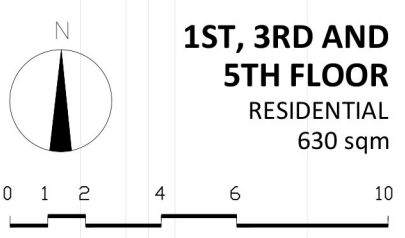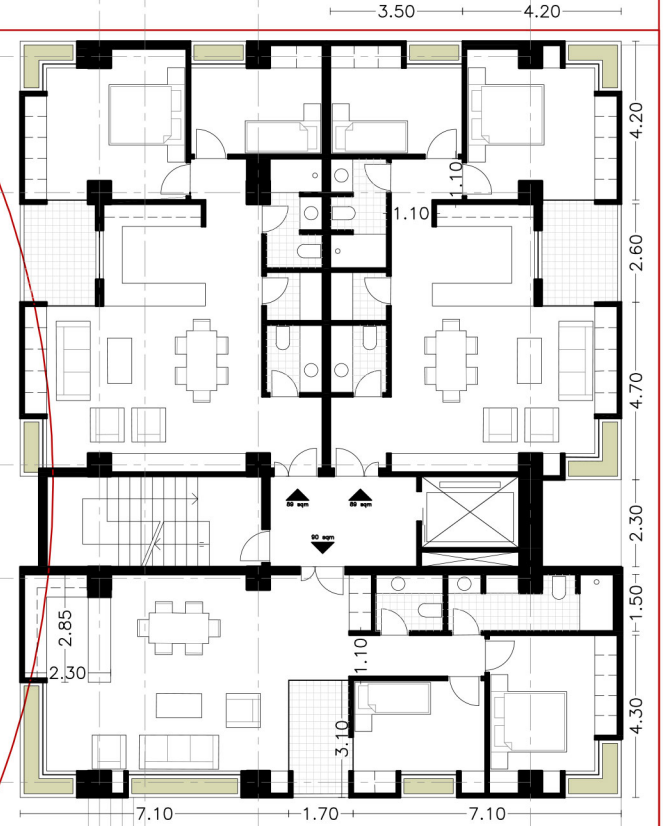

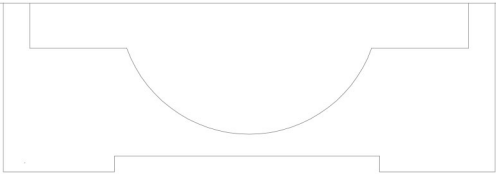

A | **B** | **C** | **D** | **E**

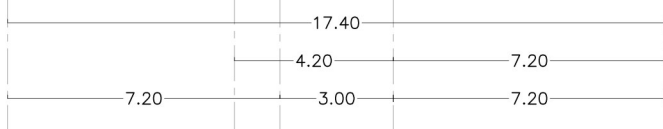

1

2

3

4



5

6

6a

7

8

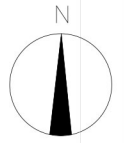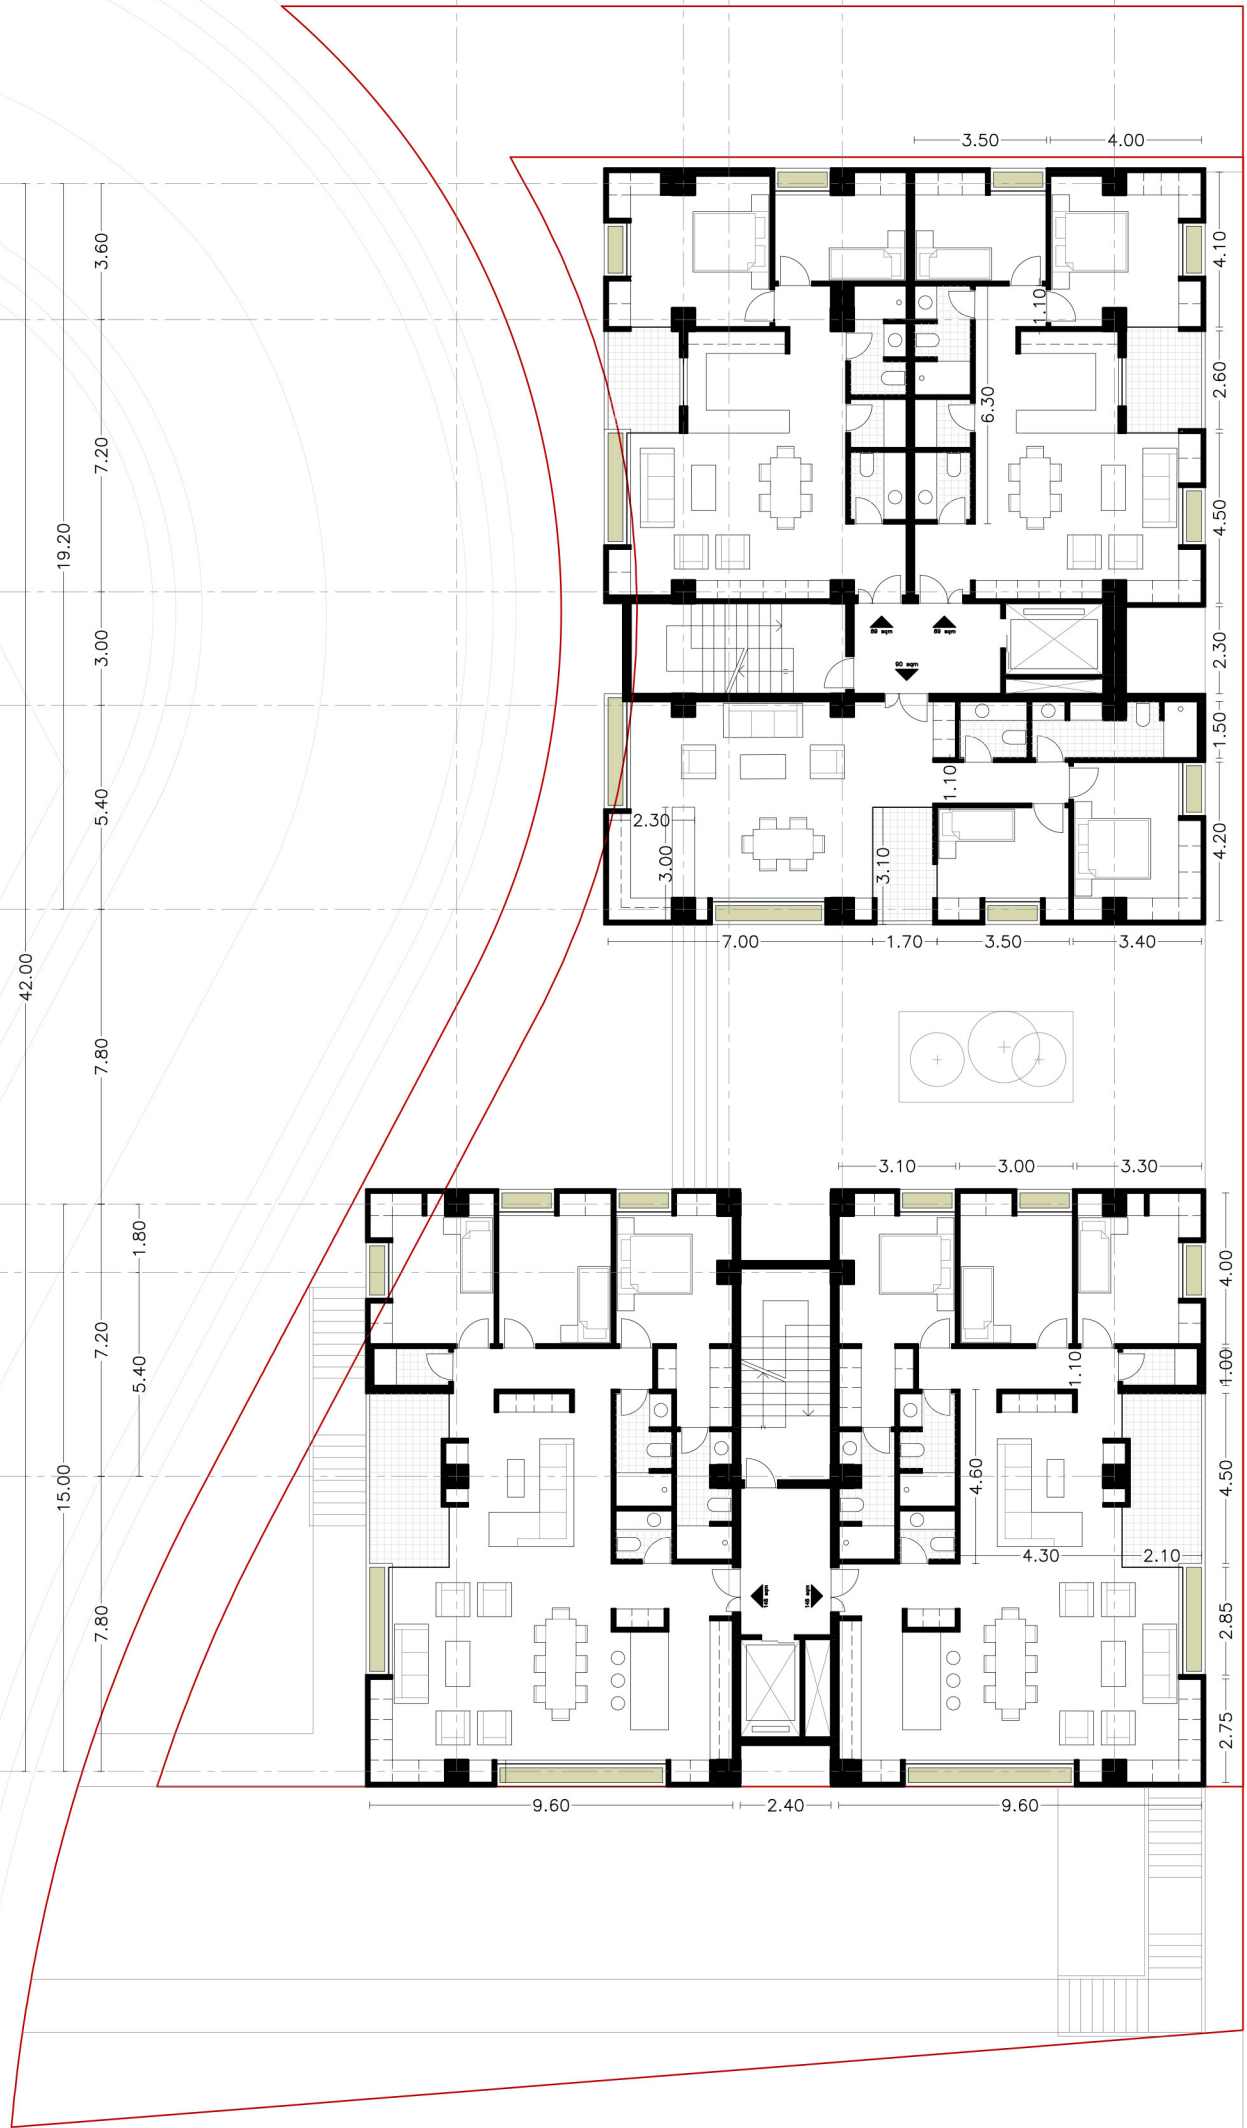

2ND AND 4TH FLOOR
RESIDENTIAL
630 sqm

