
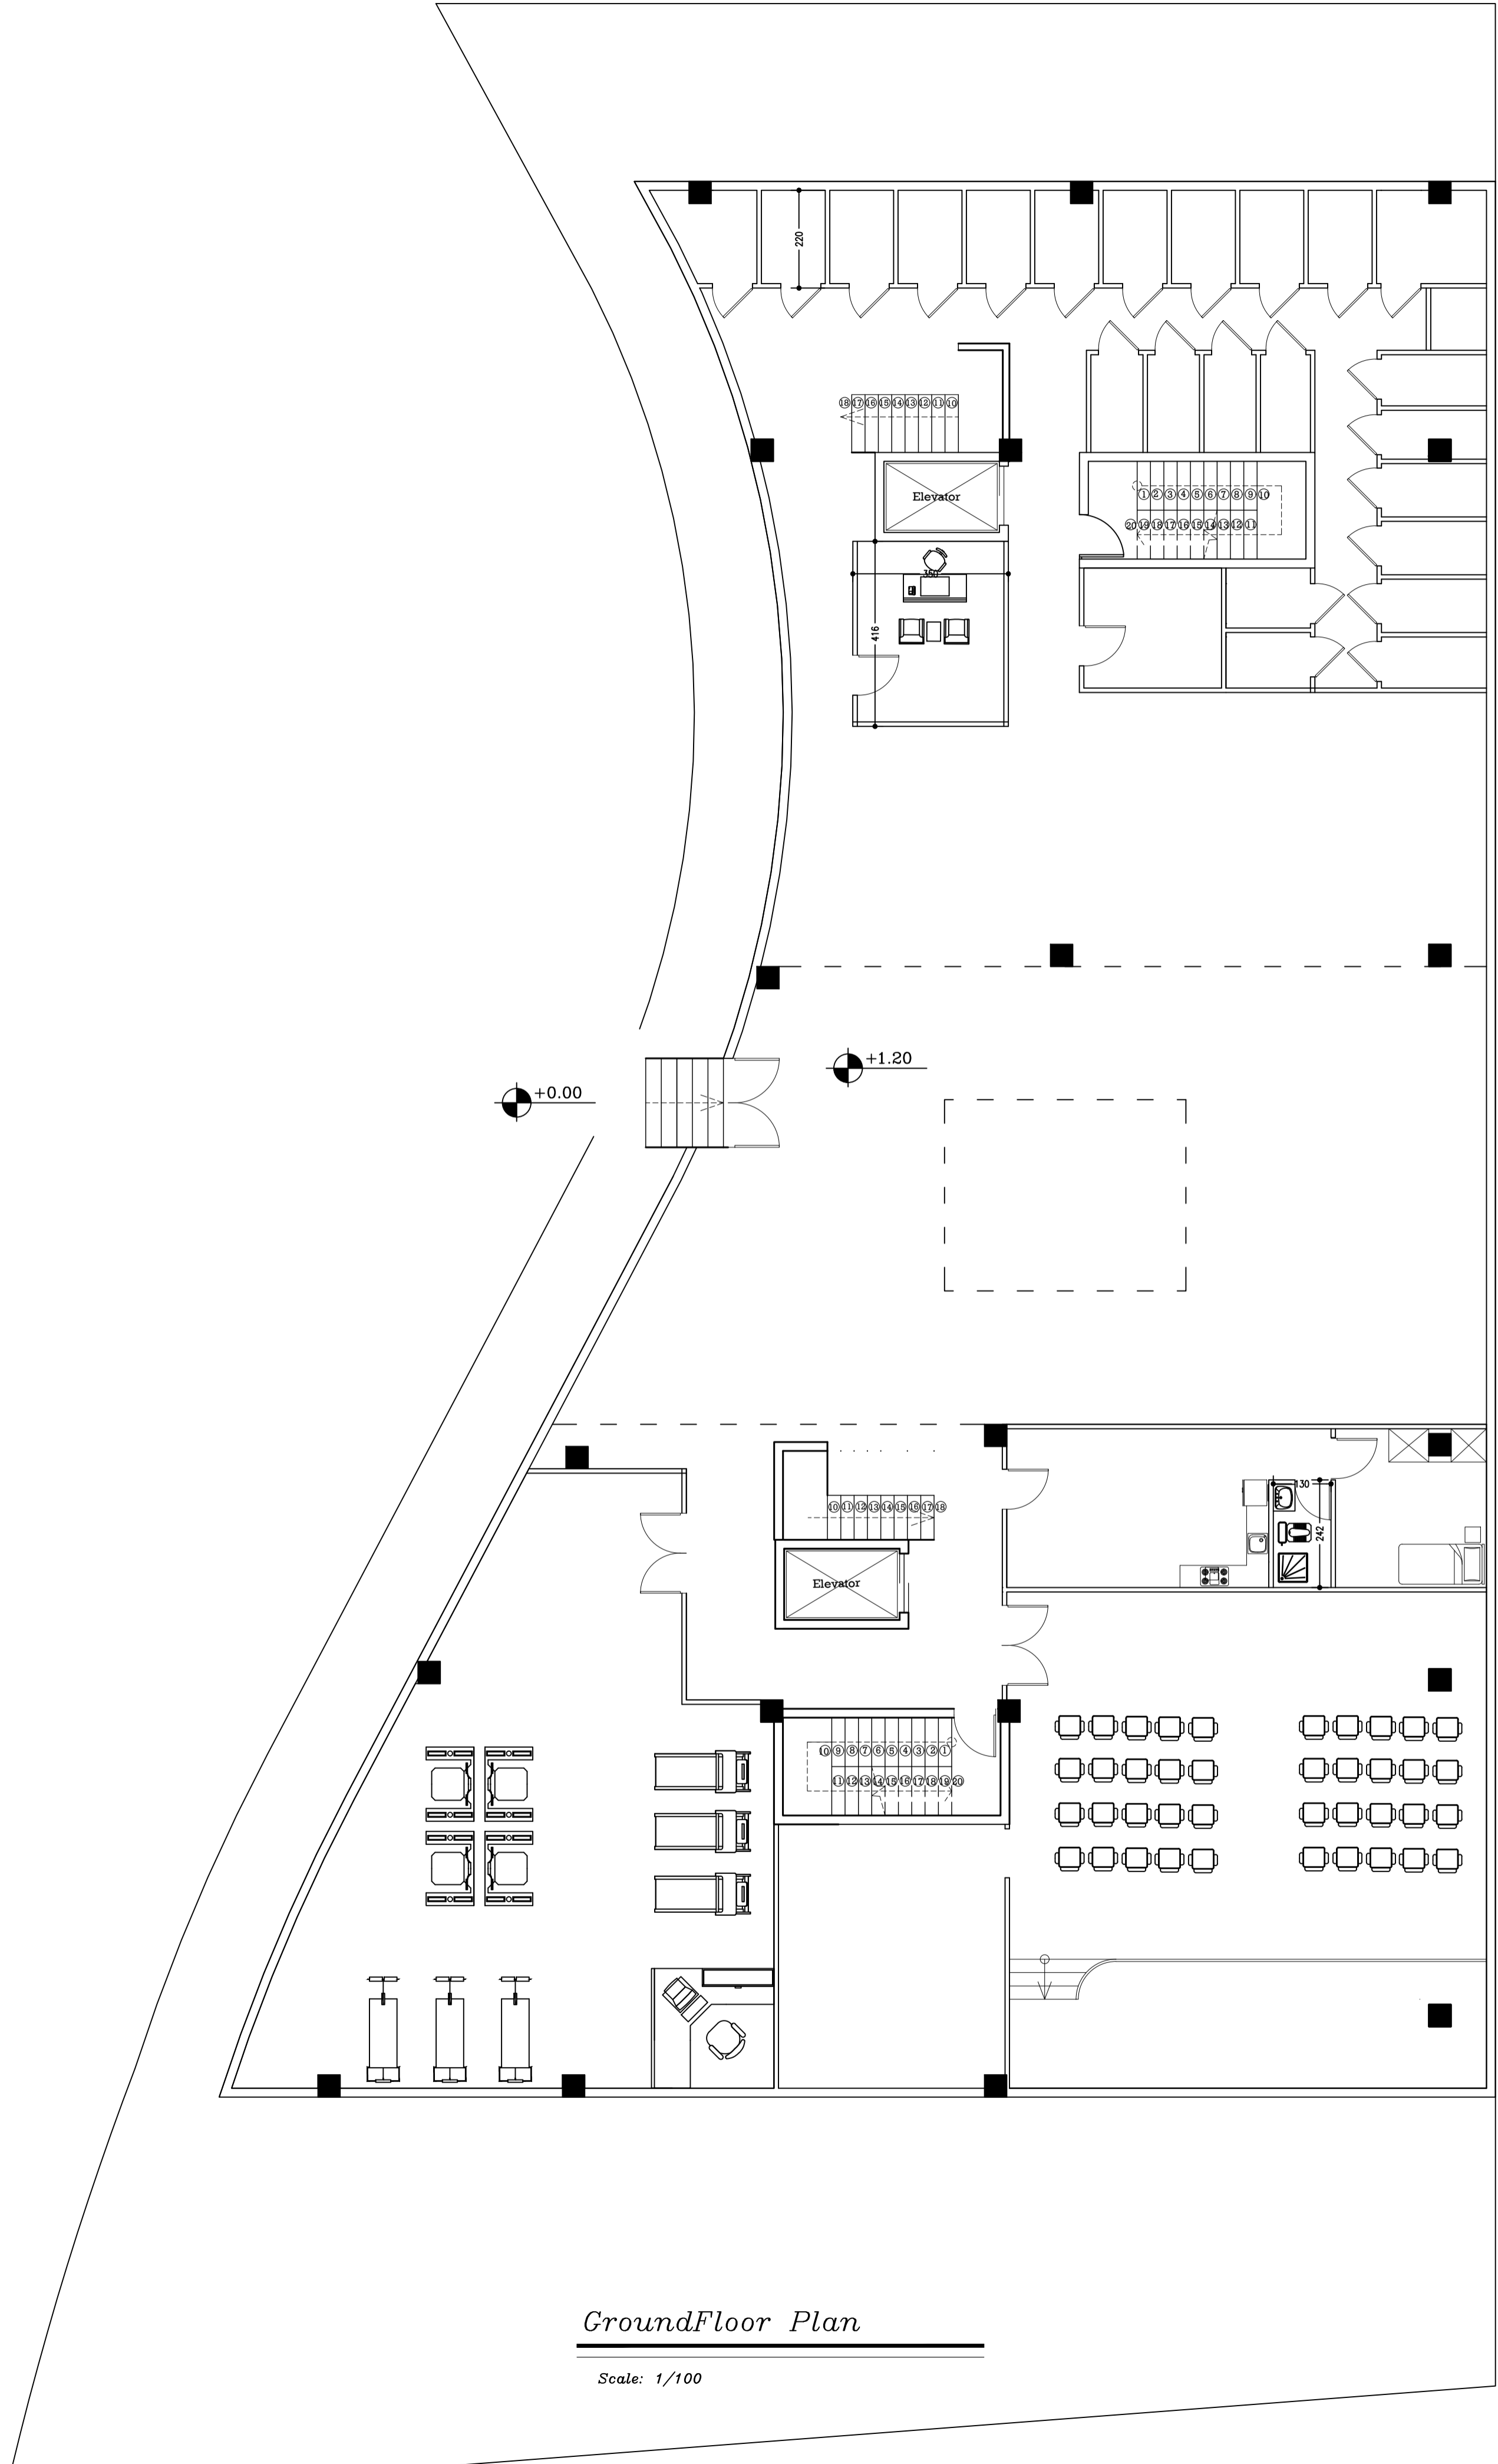




*Parking Plan*



Scale: 1/100

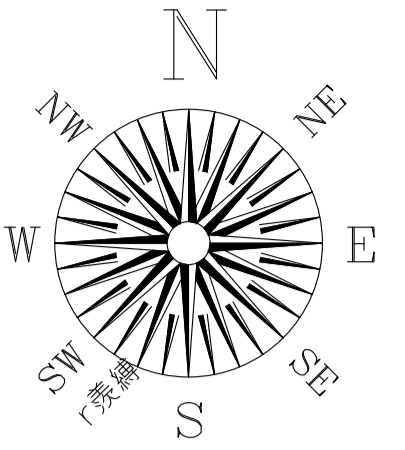


*GroundFloor Plan*

Scale: 1/100

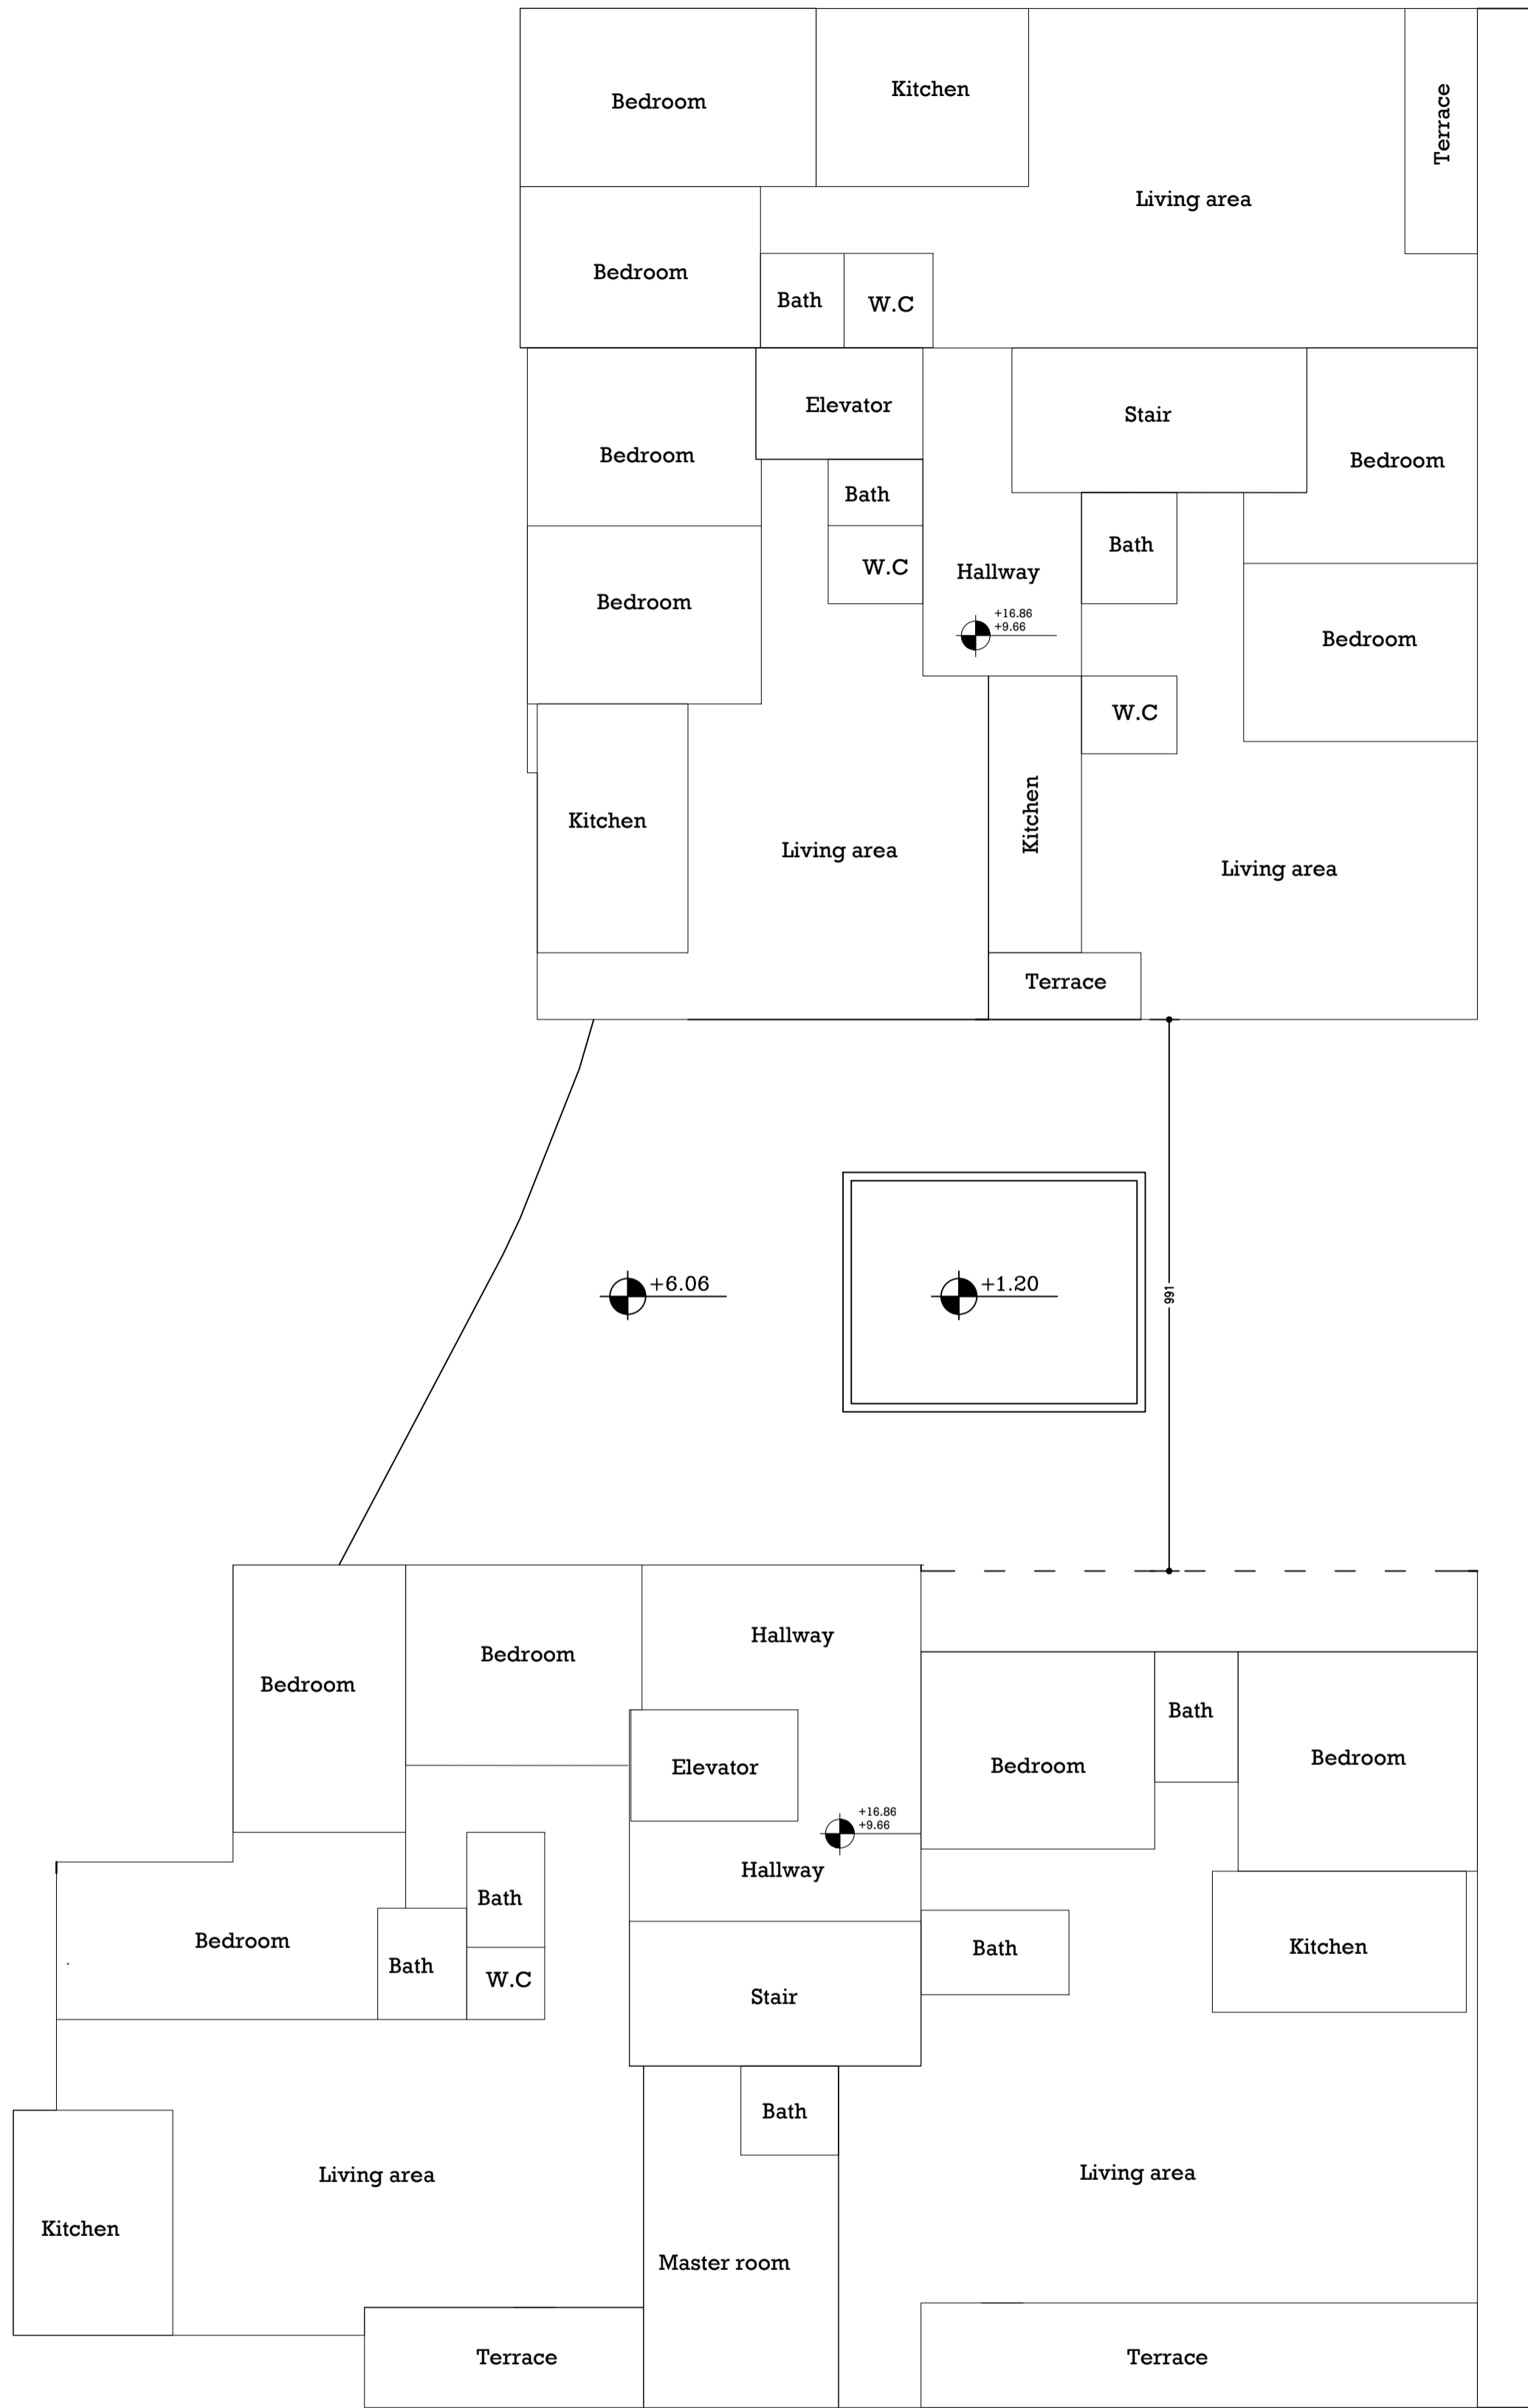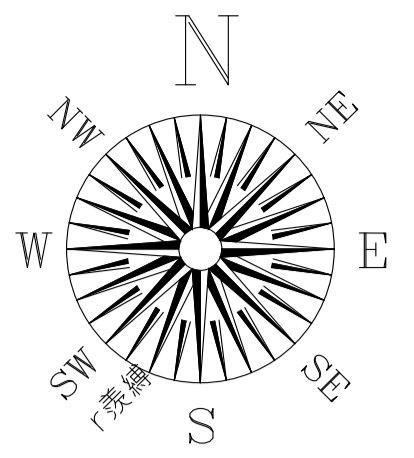


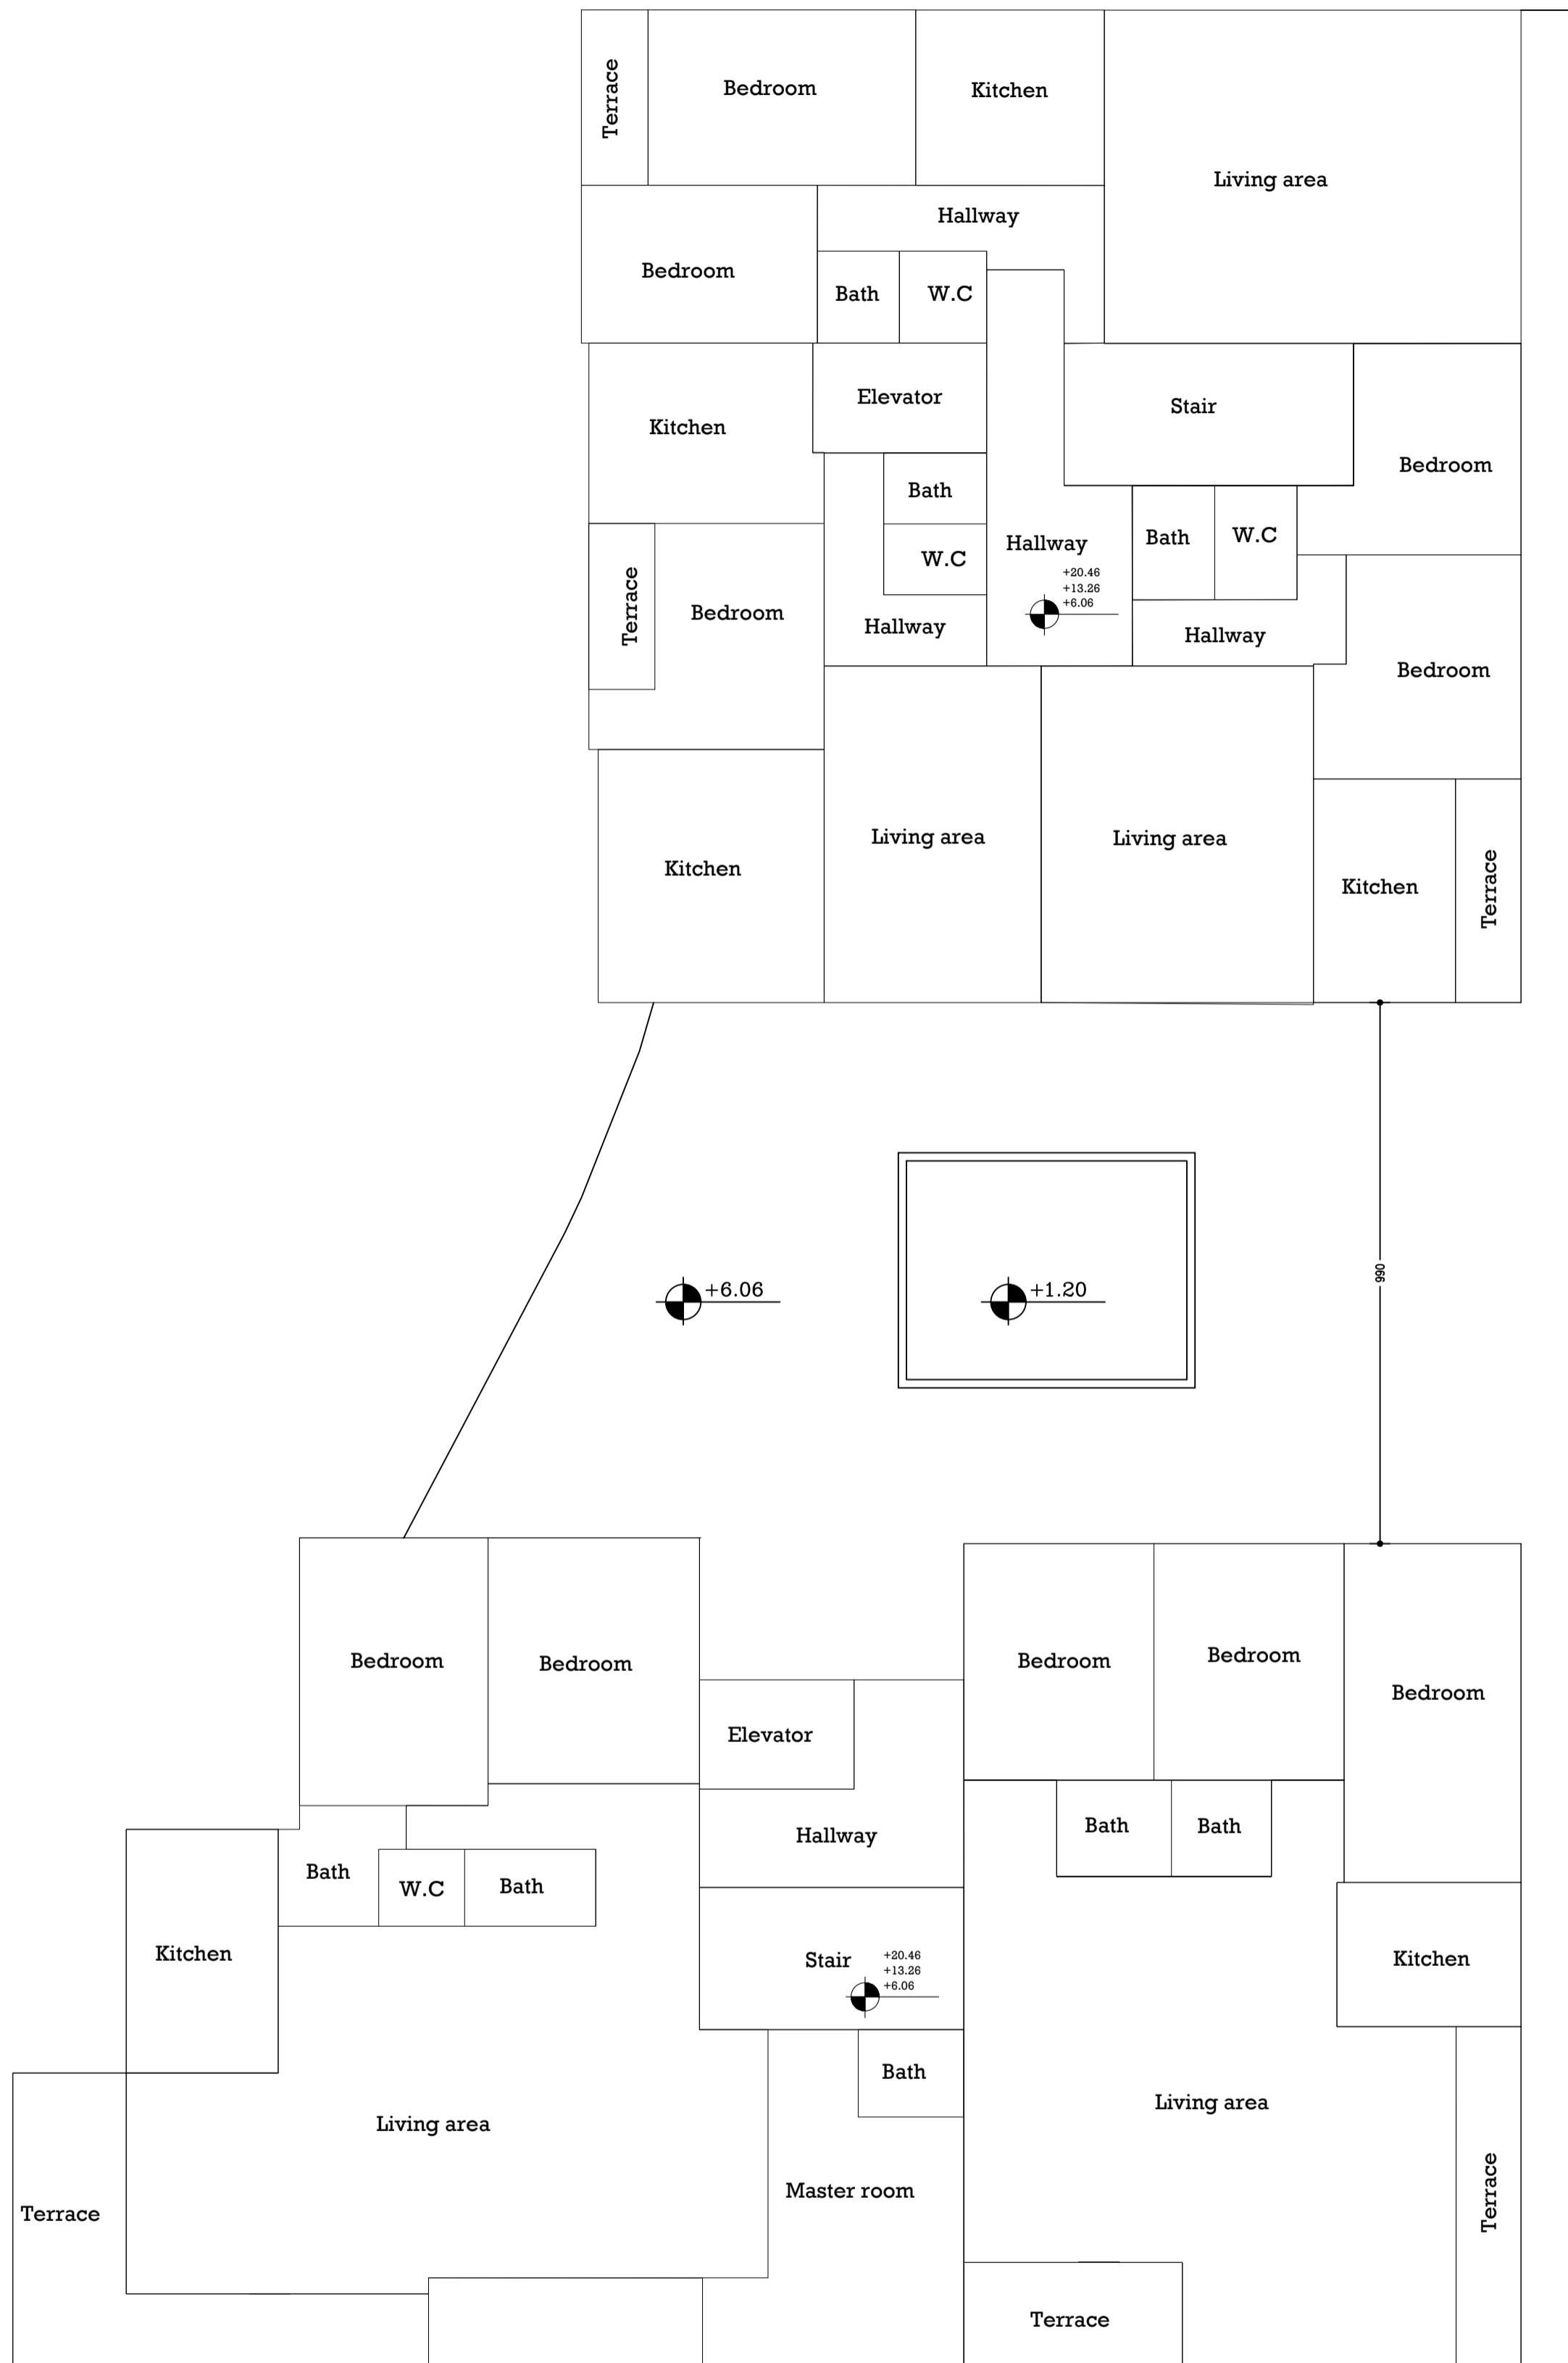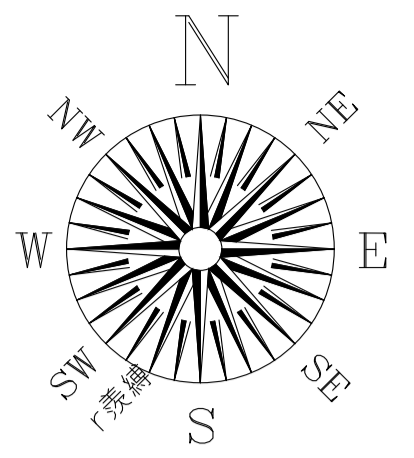

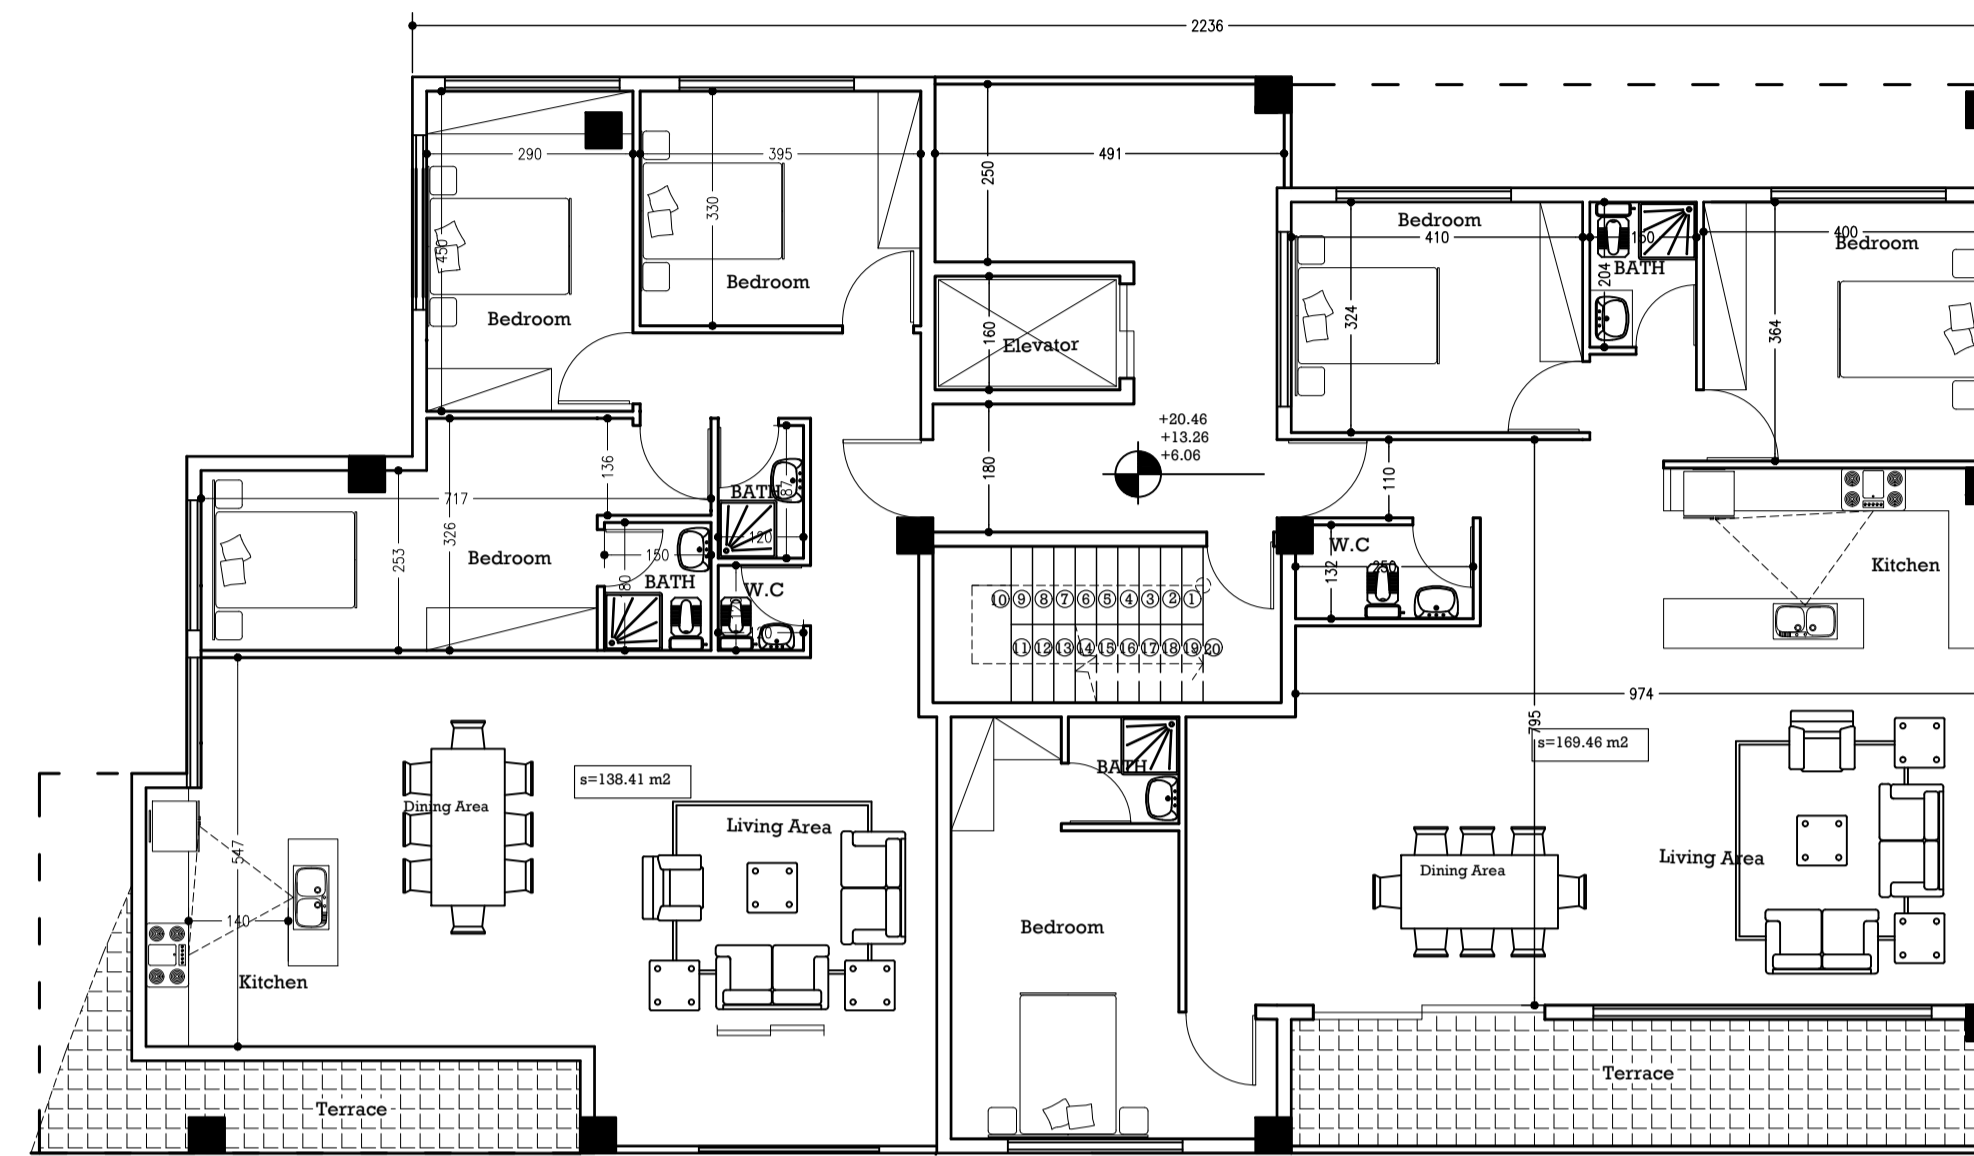


*1&3<sup>th</sup> Floor Plan*

Scale: 1/100

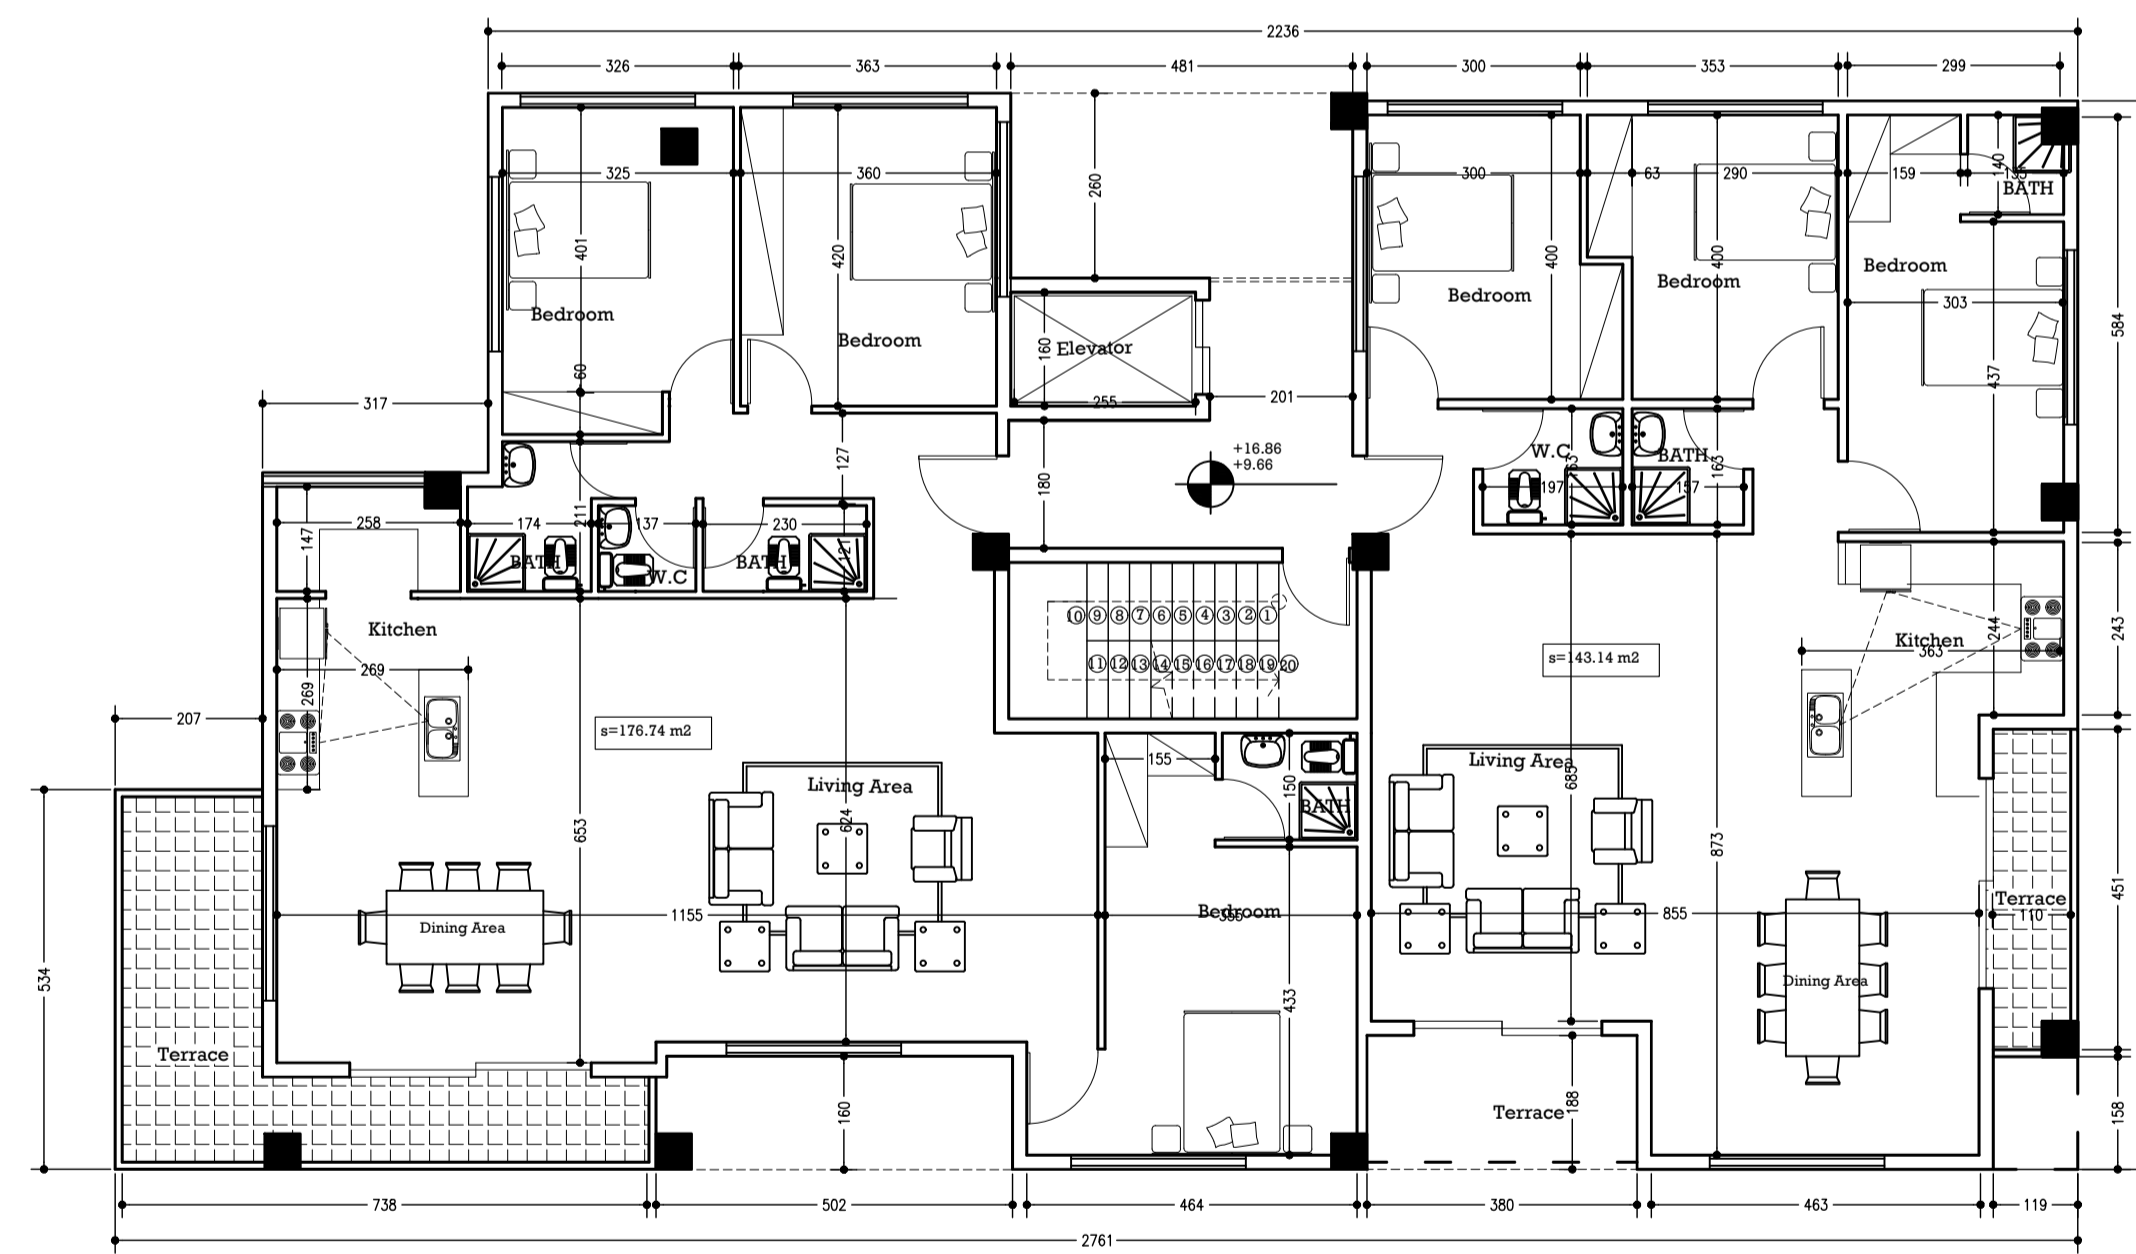



*2&4<sup>th</sup> Floor Plan*

Scale: 1/100

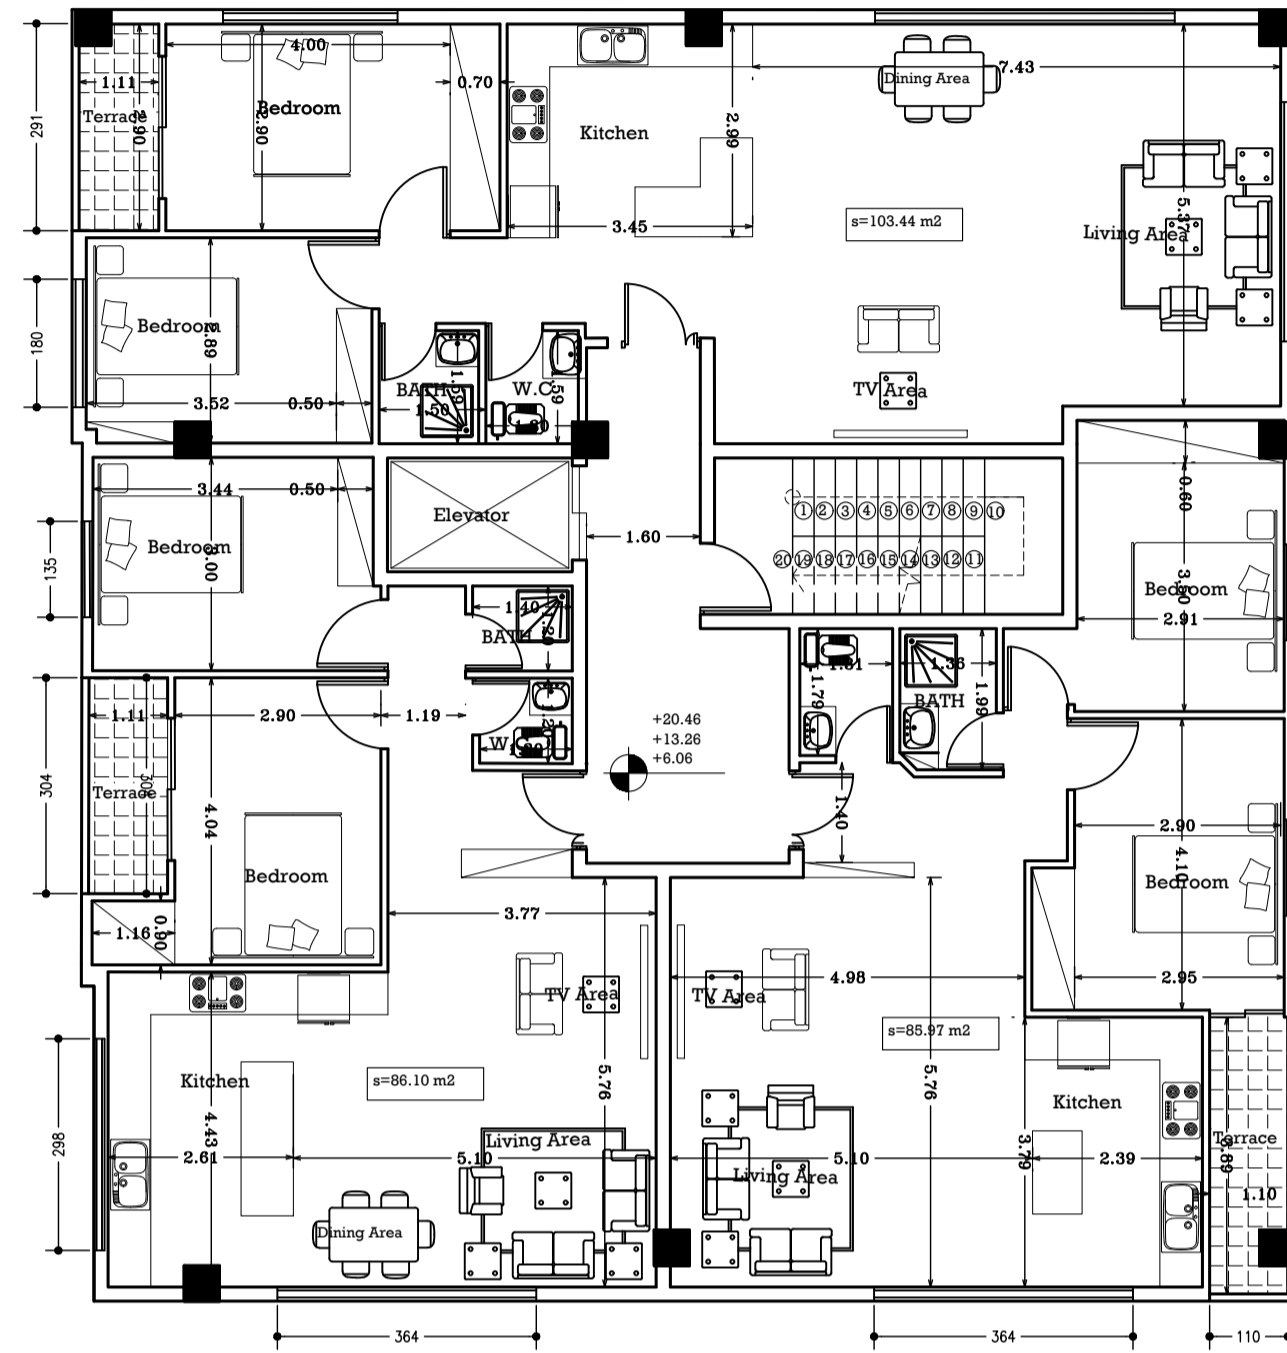

*1&3&5 th Floor Plan*

Scale: 1/100

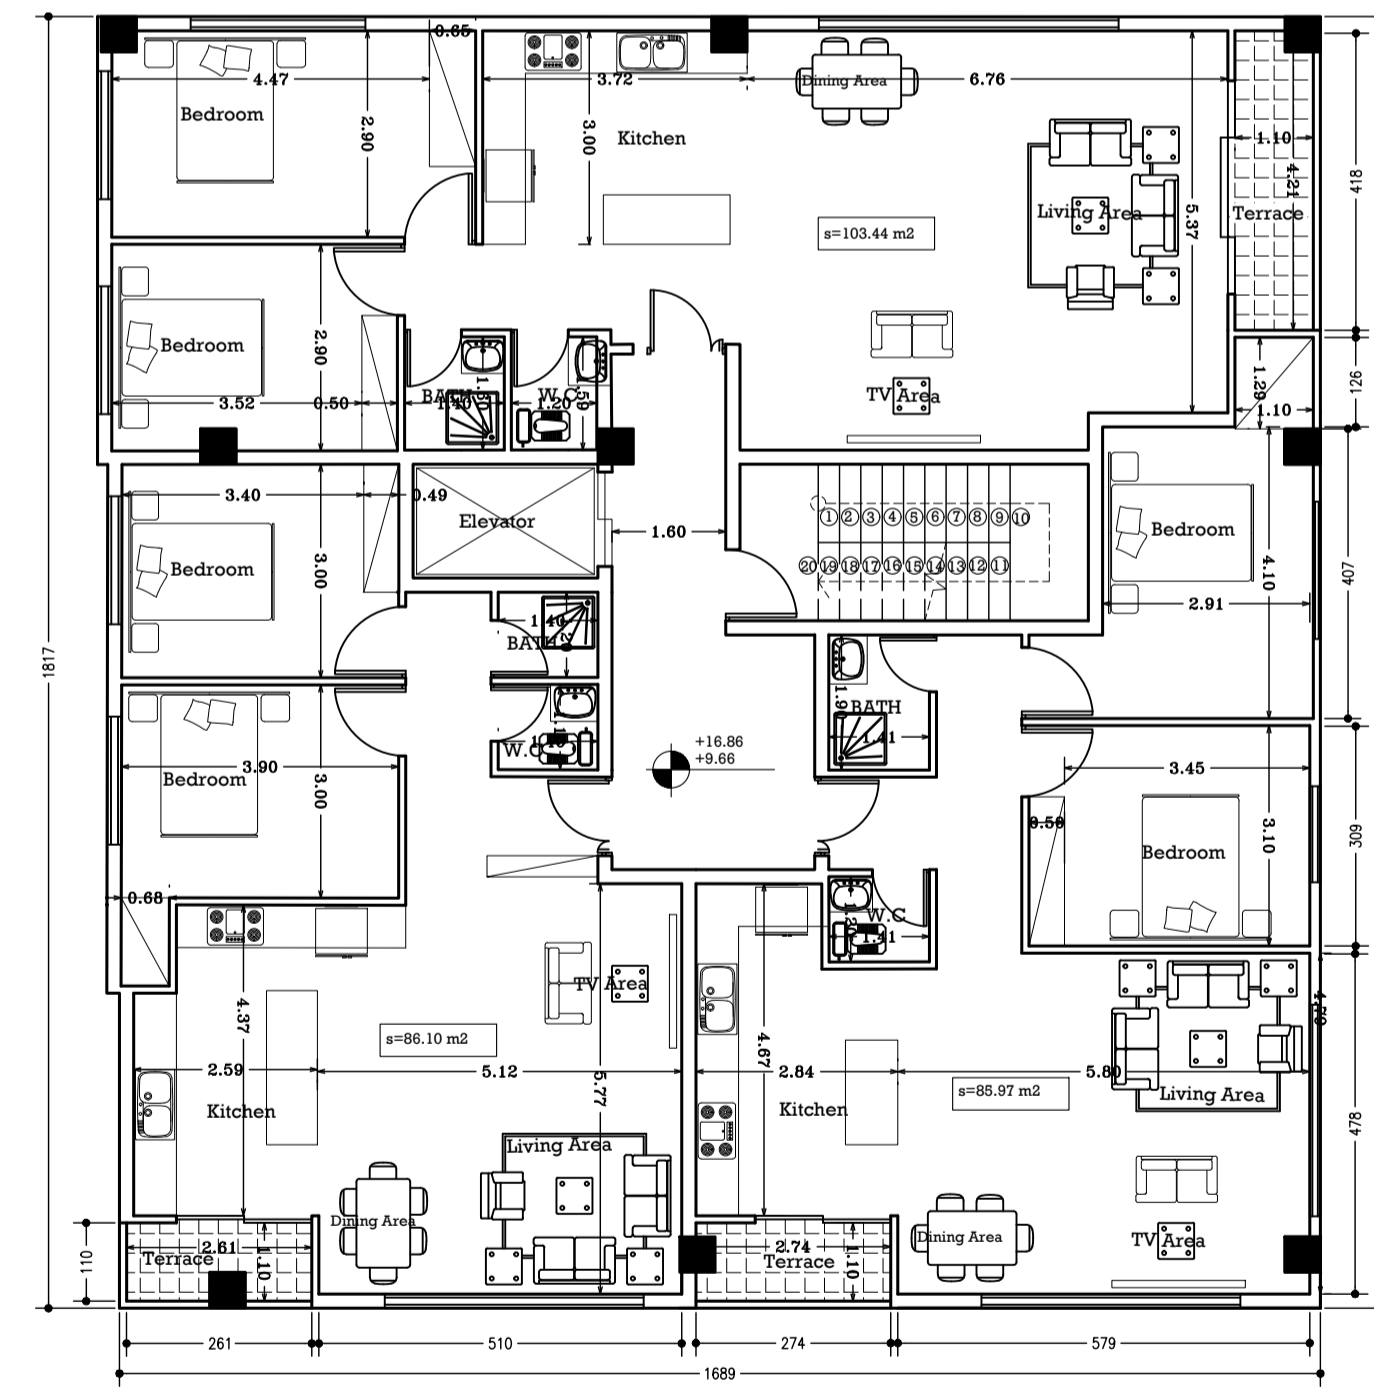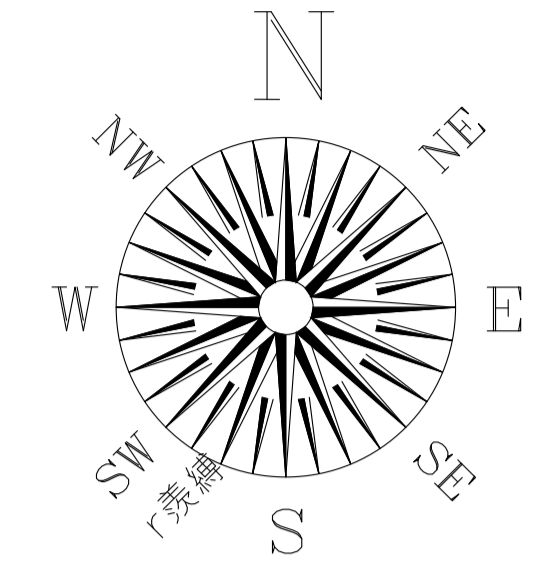

*2&4 th Floor Plan*

Scale: 1/100