

G O L E S T A N
R E S I D E N T



E X T E R I O R



EXTERIOR PERSPECTIVE



EXTERIOR PERSPECTIVE



EXTERIOR PERSPECTIVE



EXTERIOR PERSPECTIVE



EXTERIOR PERSPECTIVE

F L O O R P L A N



PENTHOUSE FLOOR PLAN - 9




PENTHOUSE FLOOR PLAN - 8



TYPICAL FLOOR PLAN - 1/3/5/7




TYPICAL FLOOR PLAN - 2/4/6

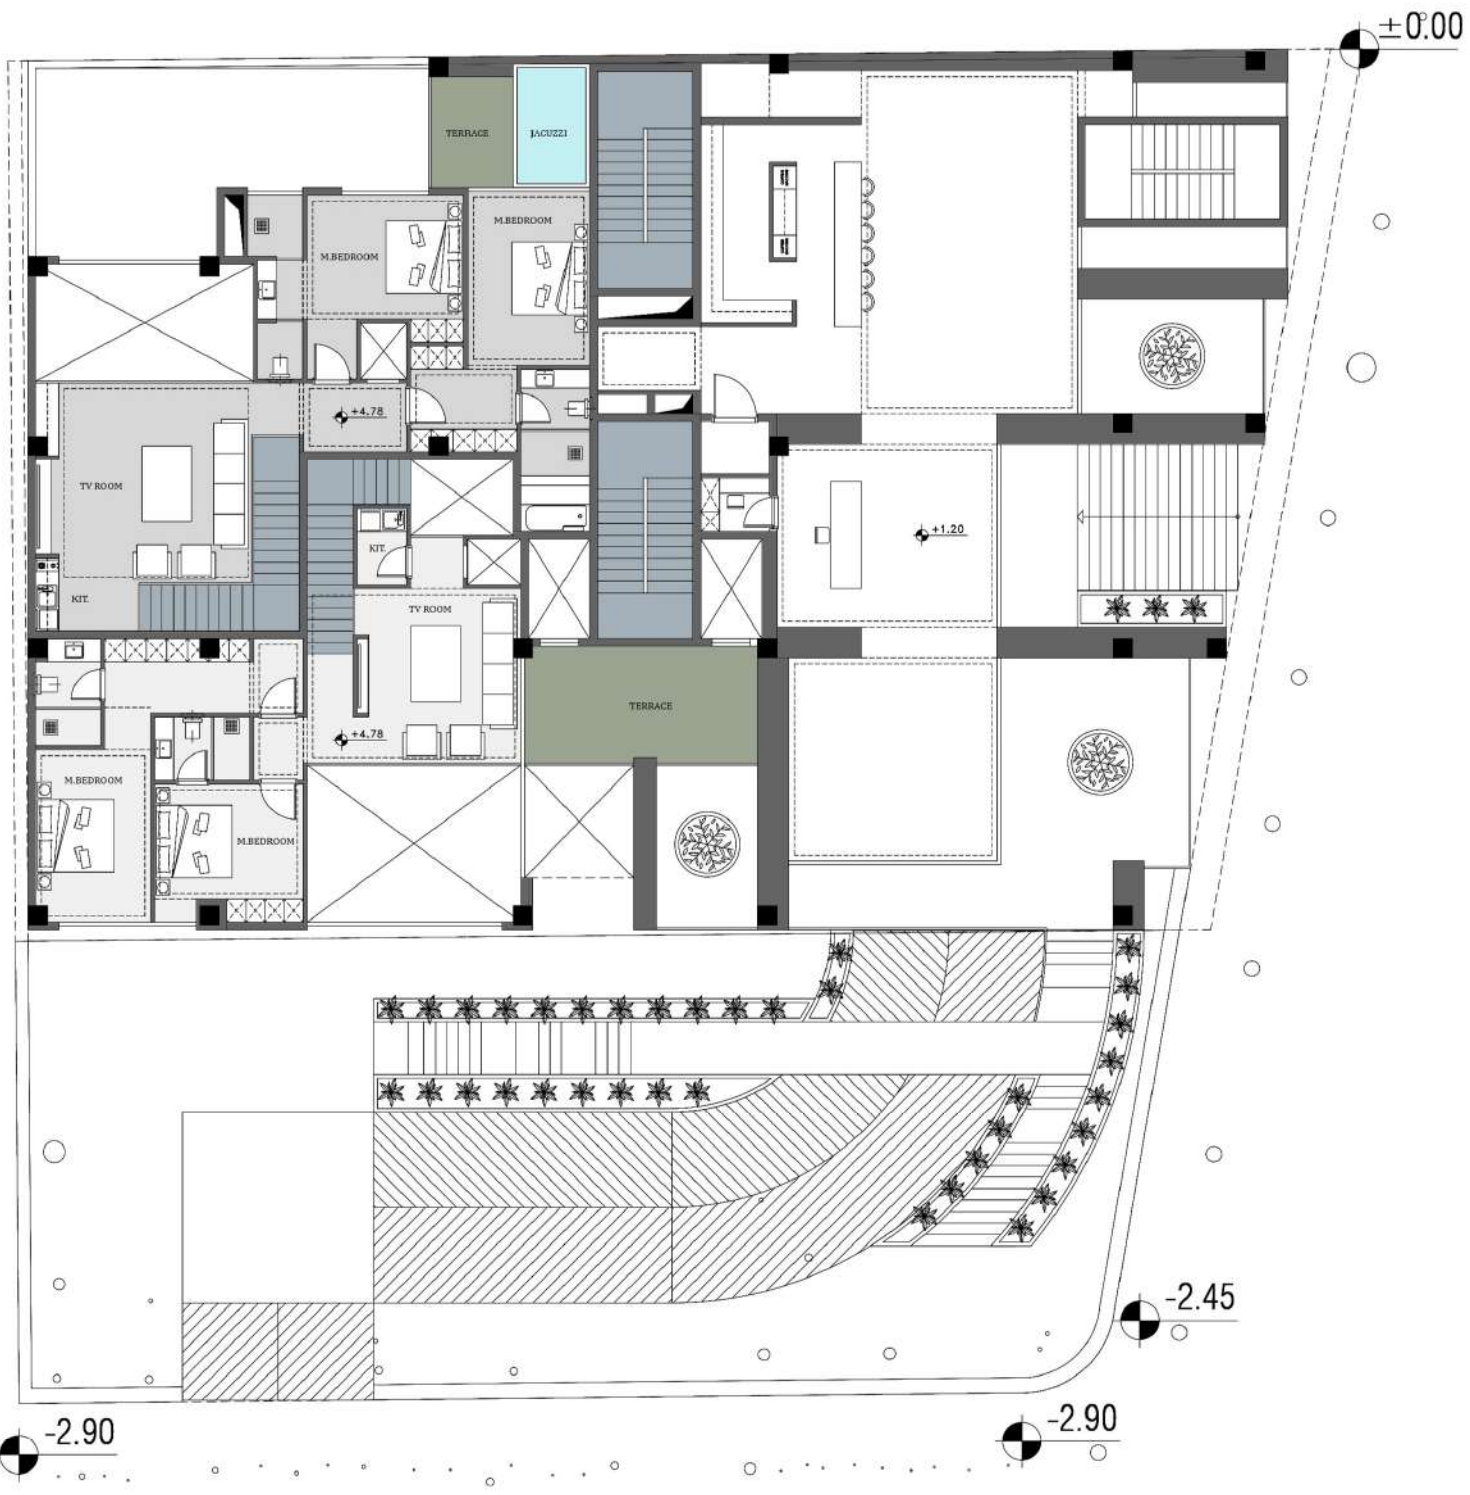


GROUND FLOOR PLAN - B




GROUND FLOOR PLAN - B

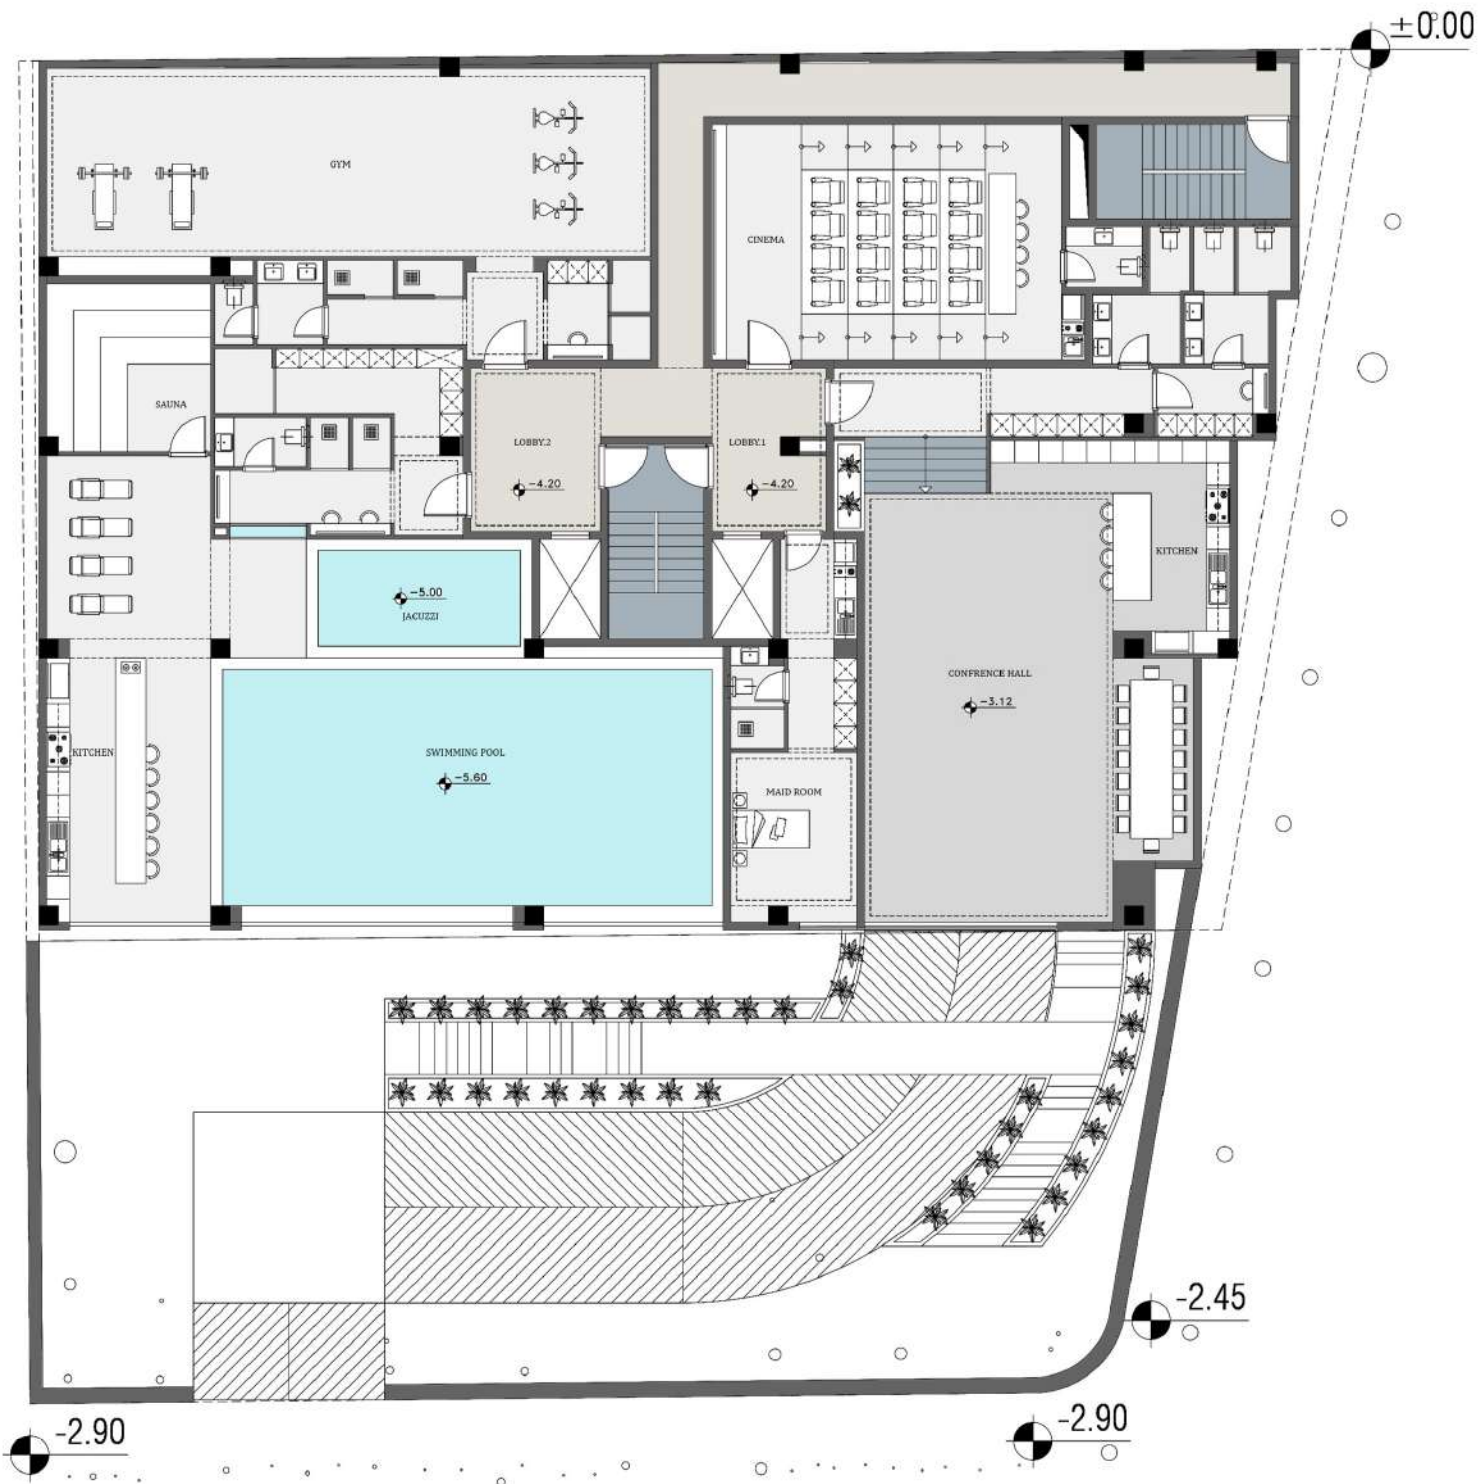


BASEMENT FLOOR PLAN - 1

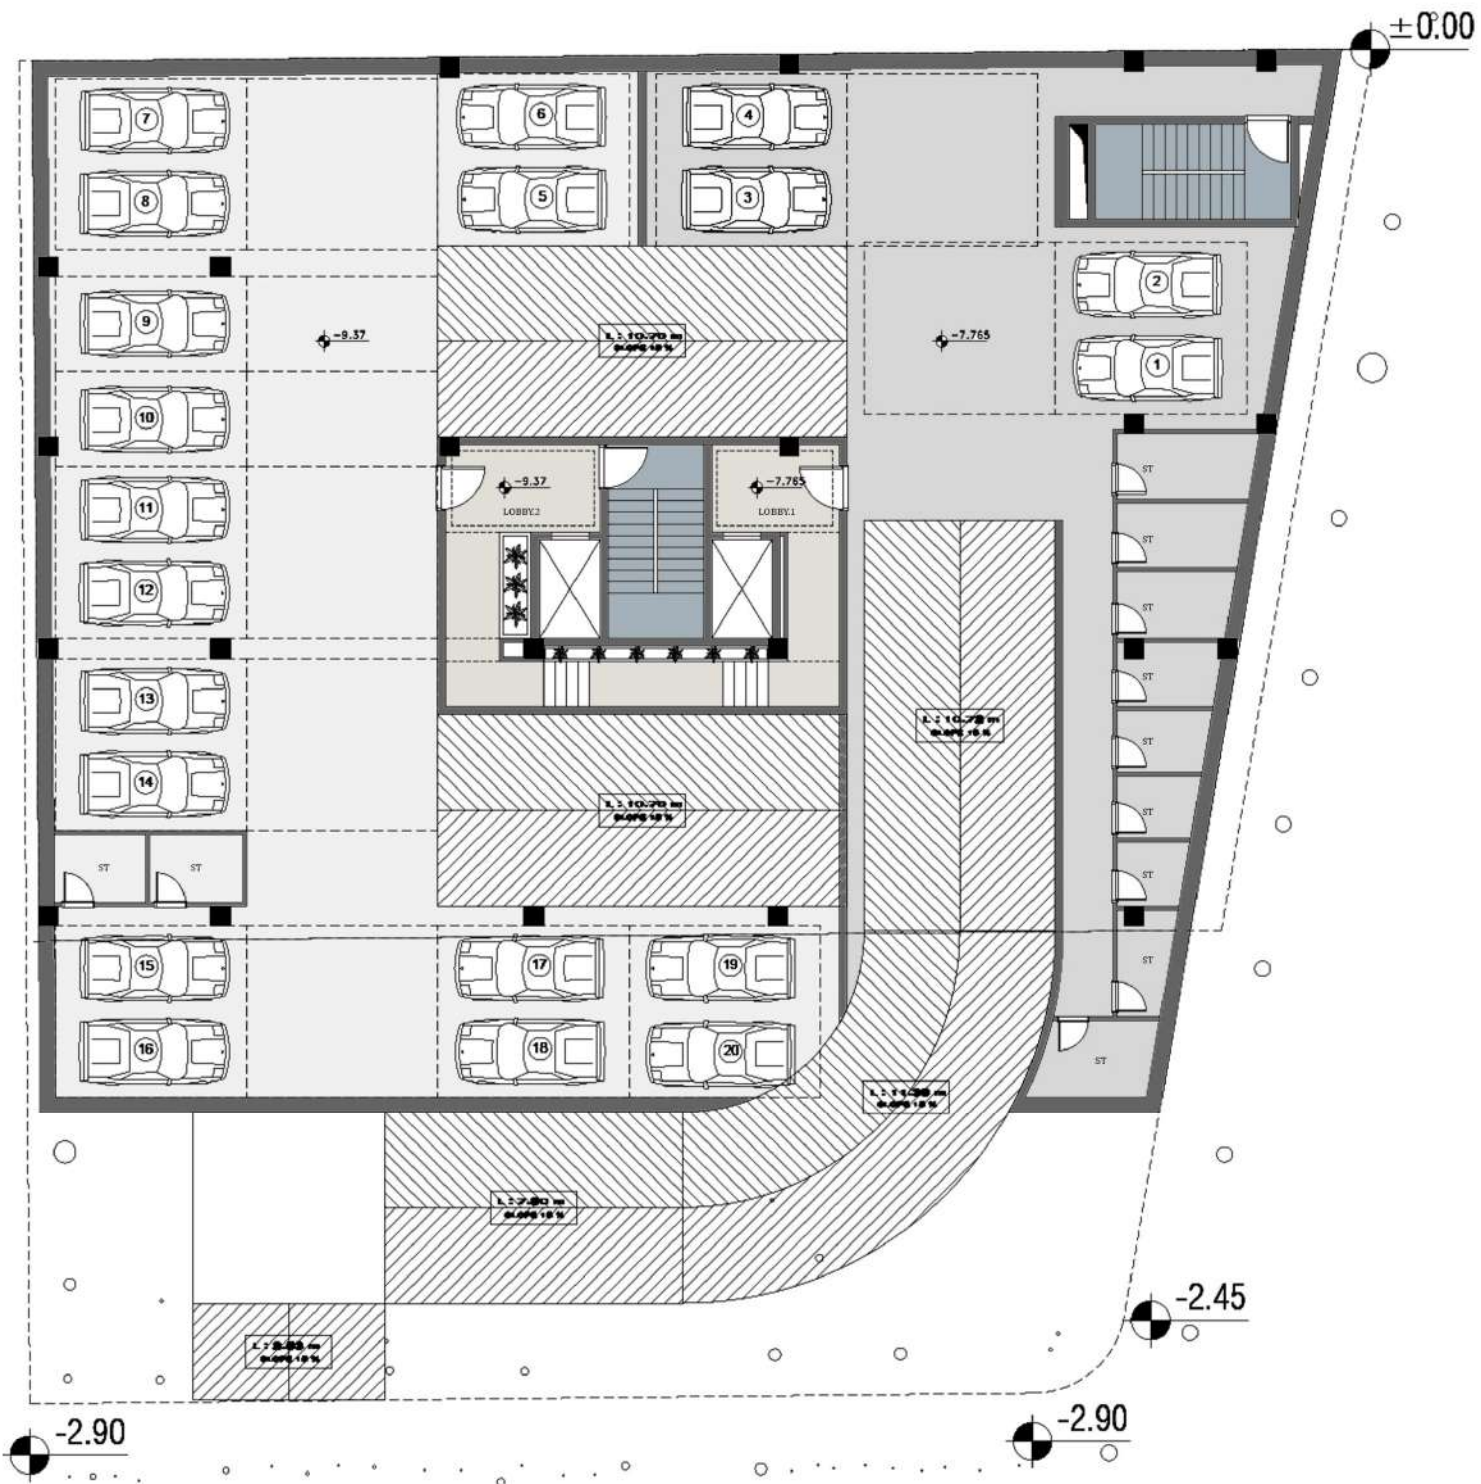


BASEMENT FLOOR PLAN - 2

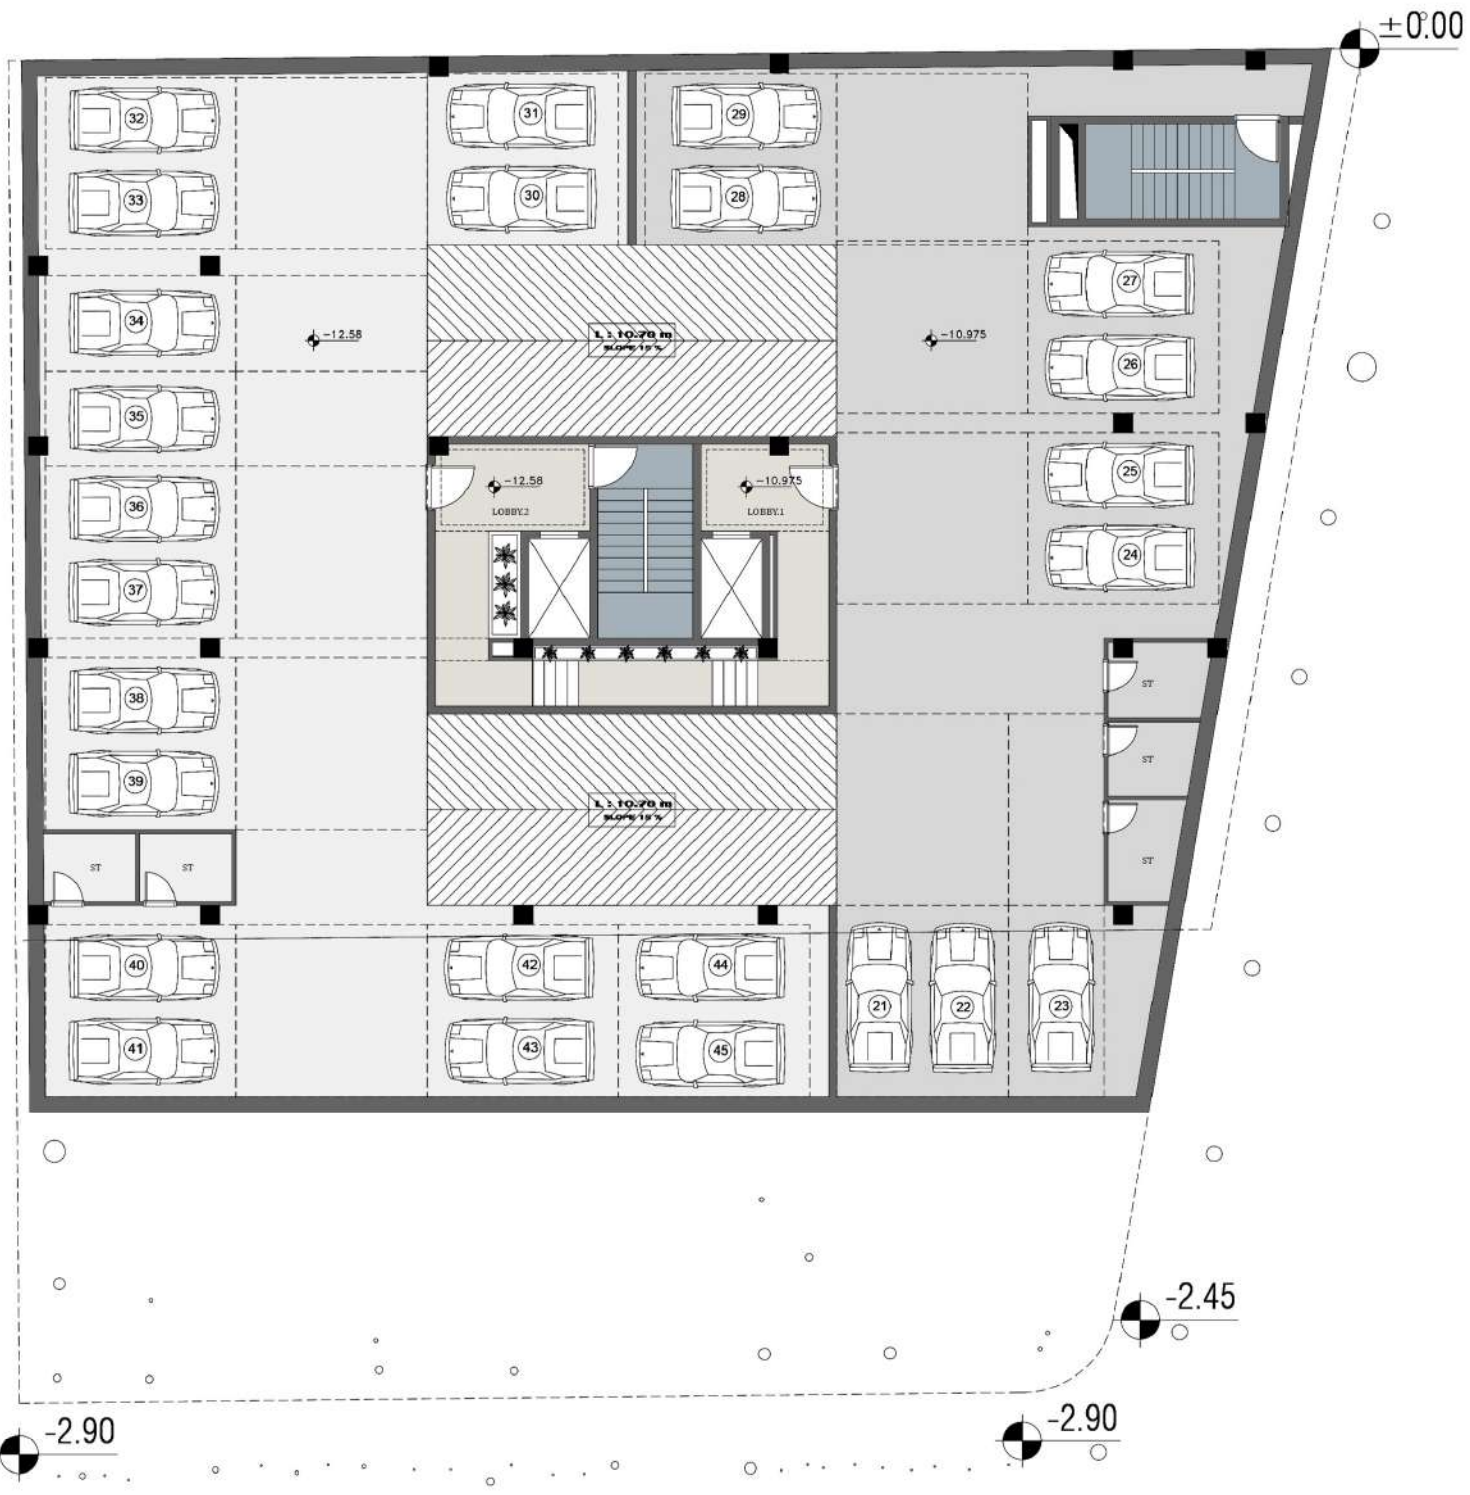


BASEMENT FLOOR PLAN - 3

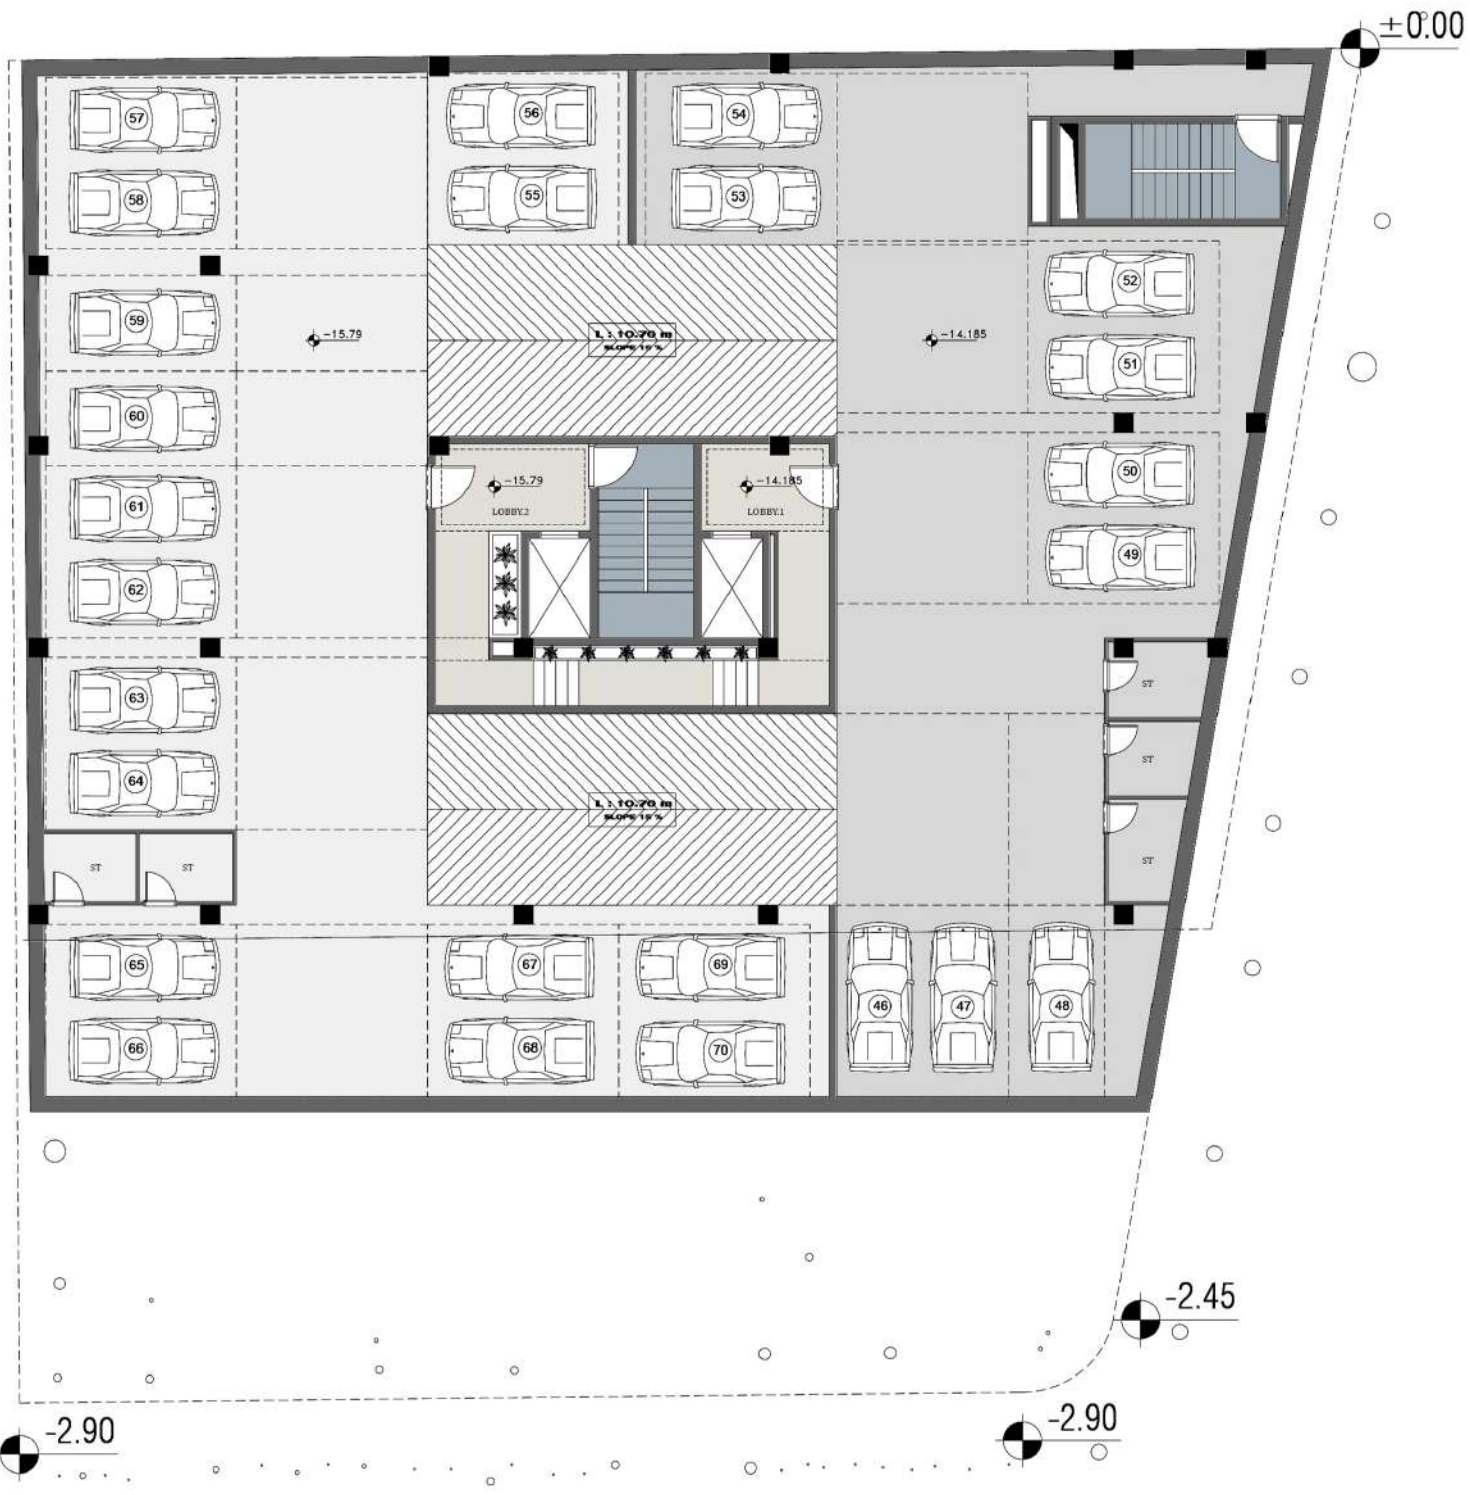


BASEMENT FLOOR PLAN - 4

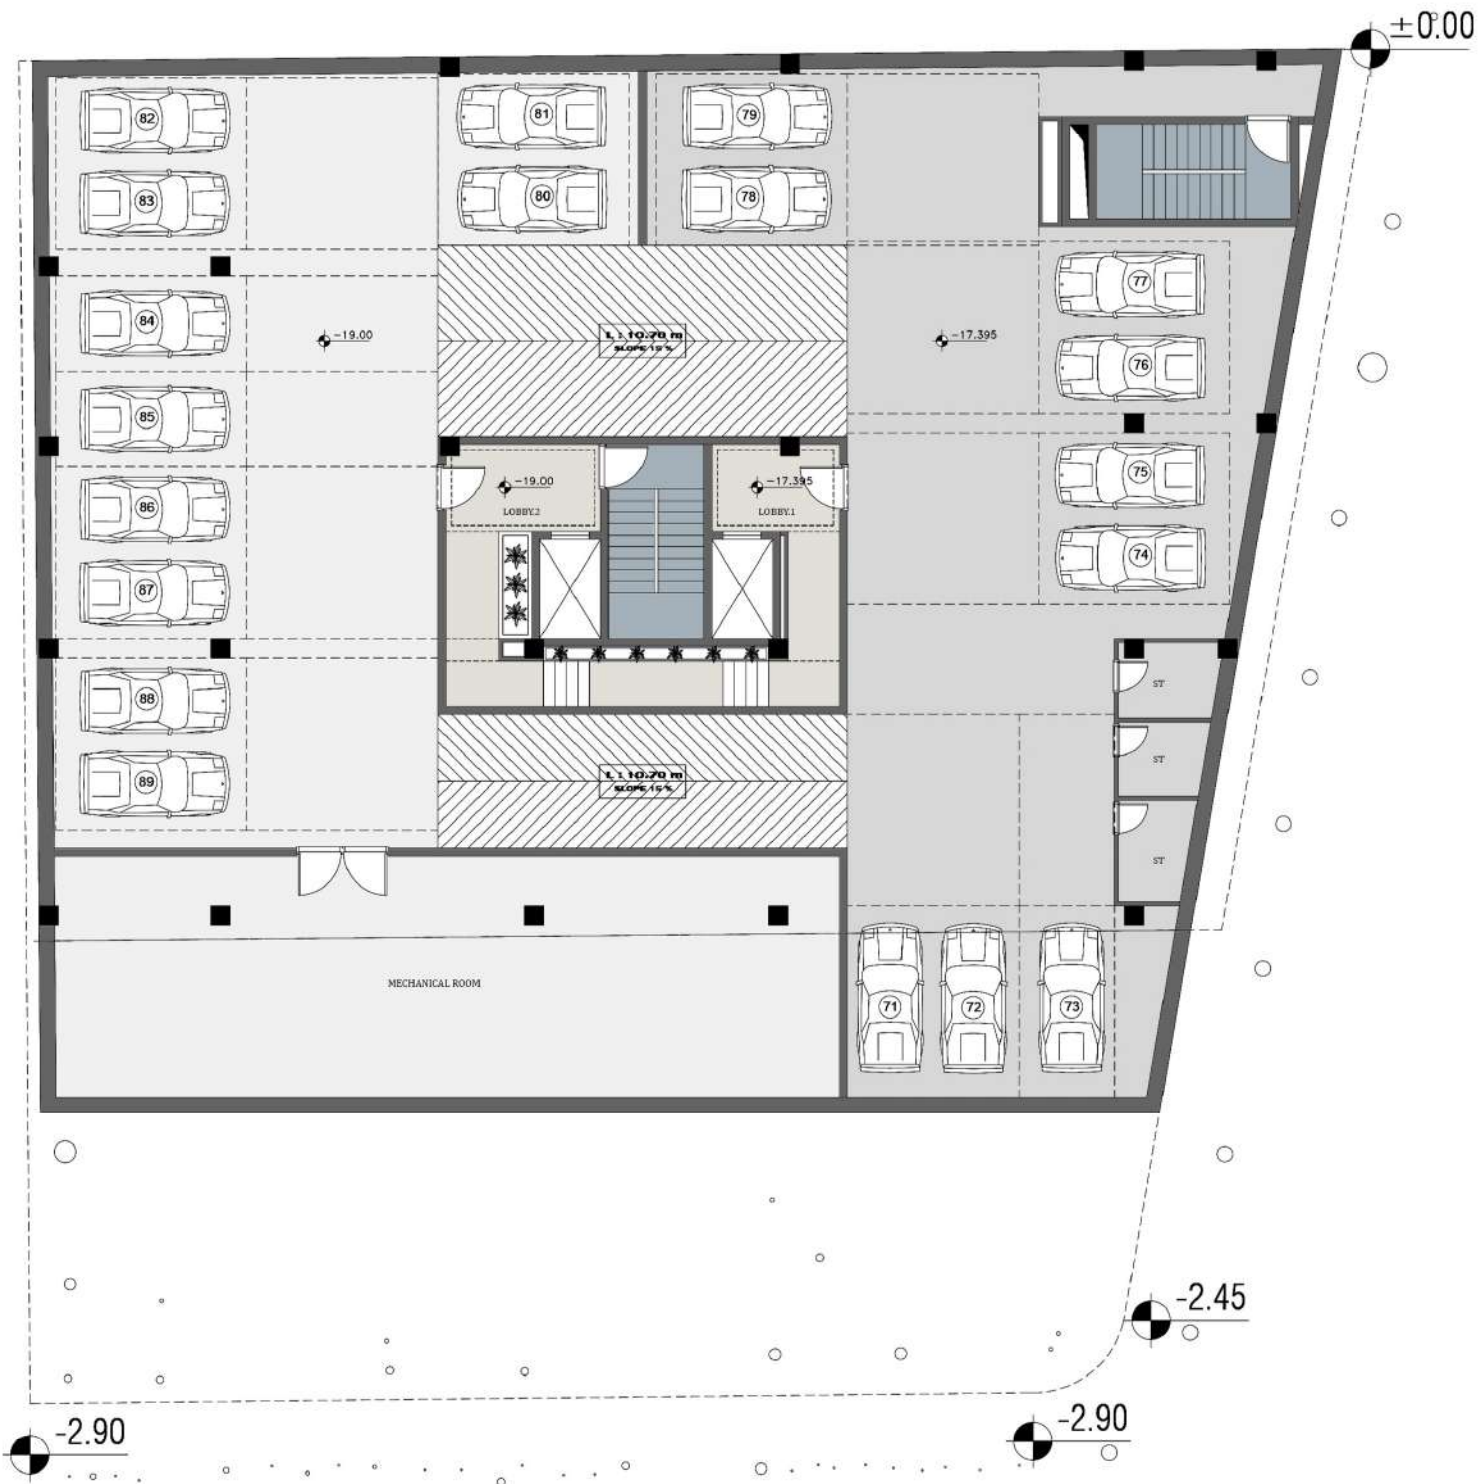


BASEMENT FLOOR PLAN - 5

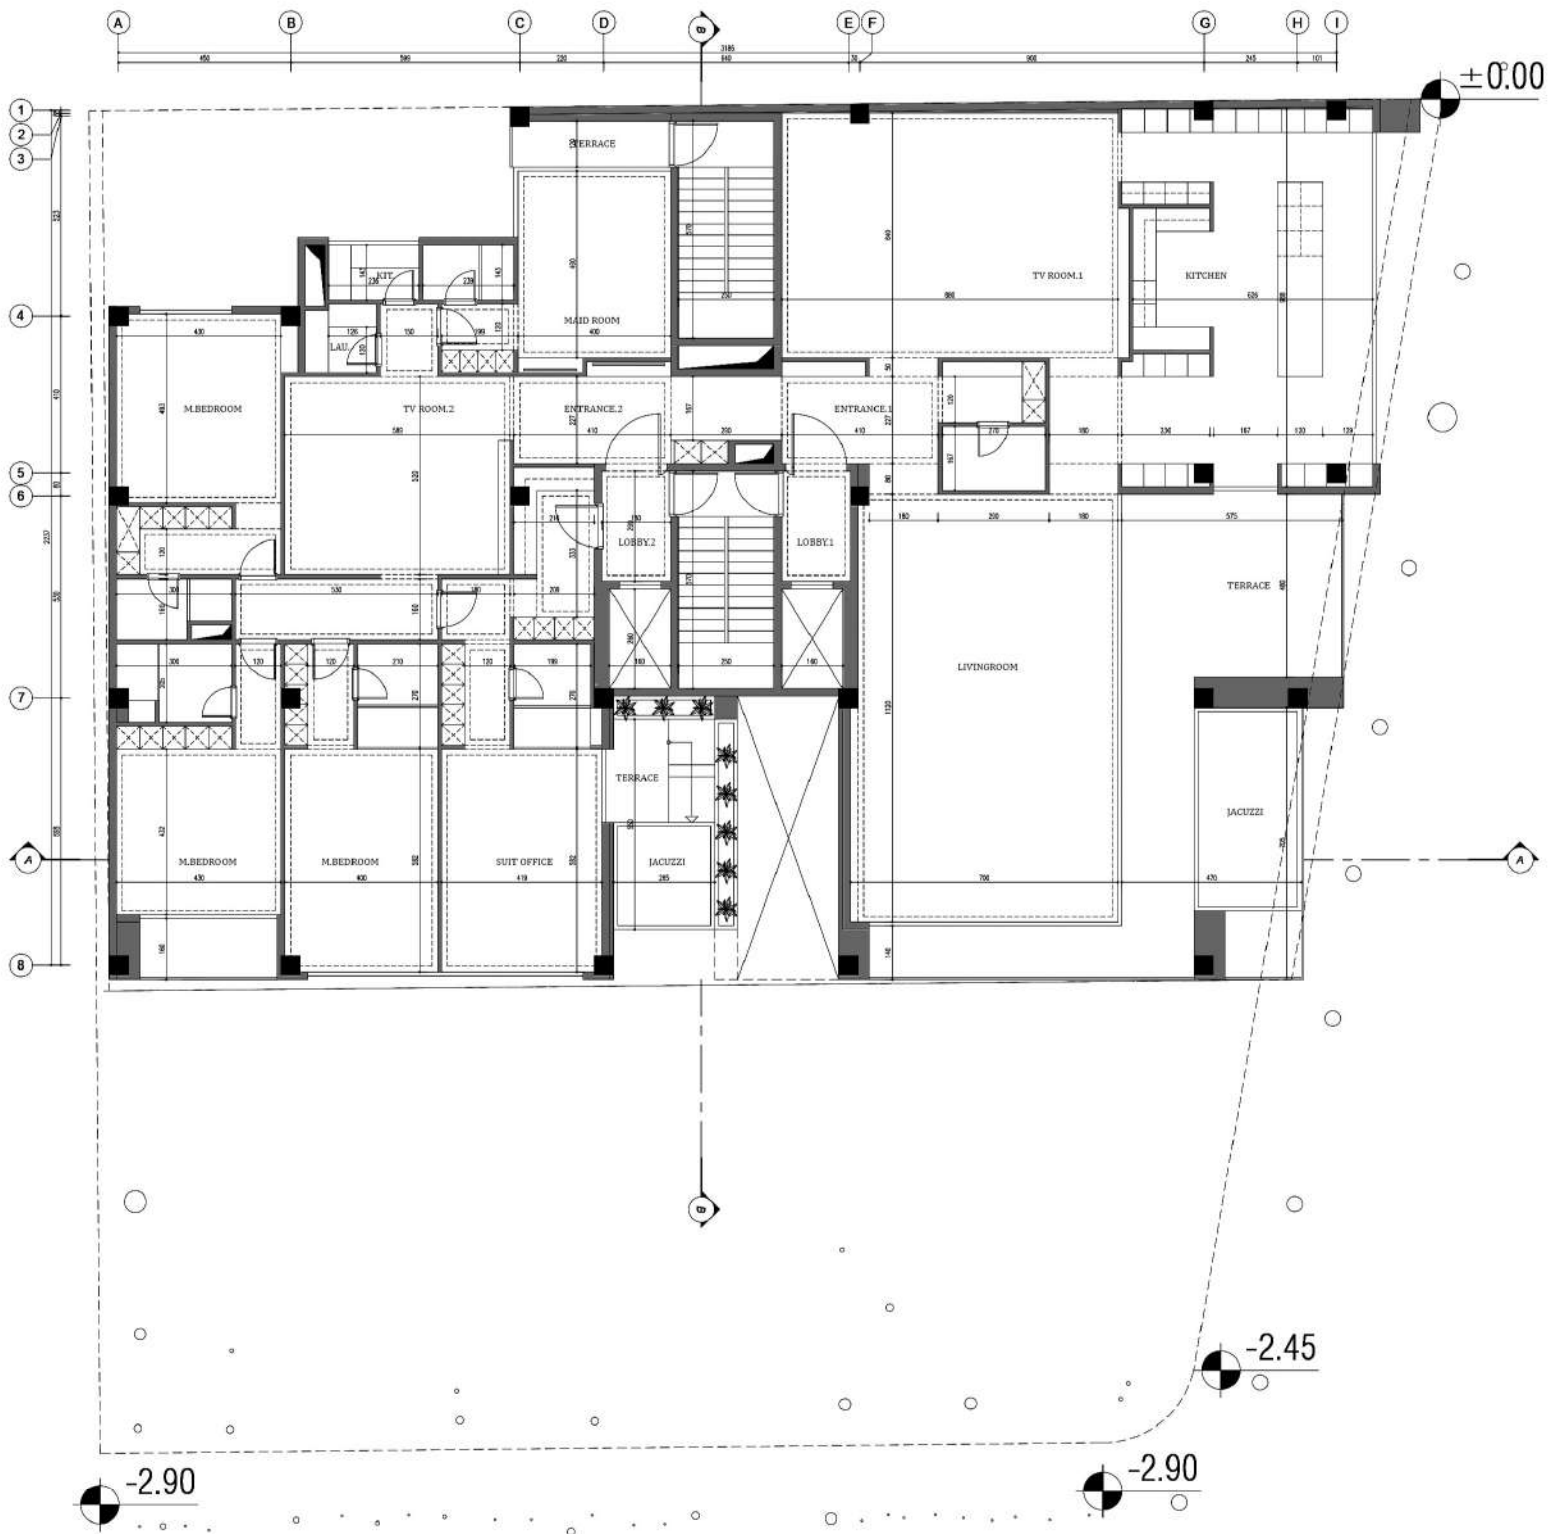


PENTHOUSE DIMENSION PLAN - 9

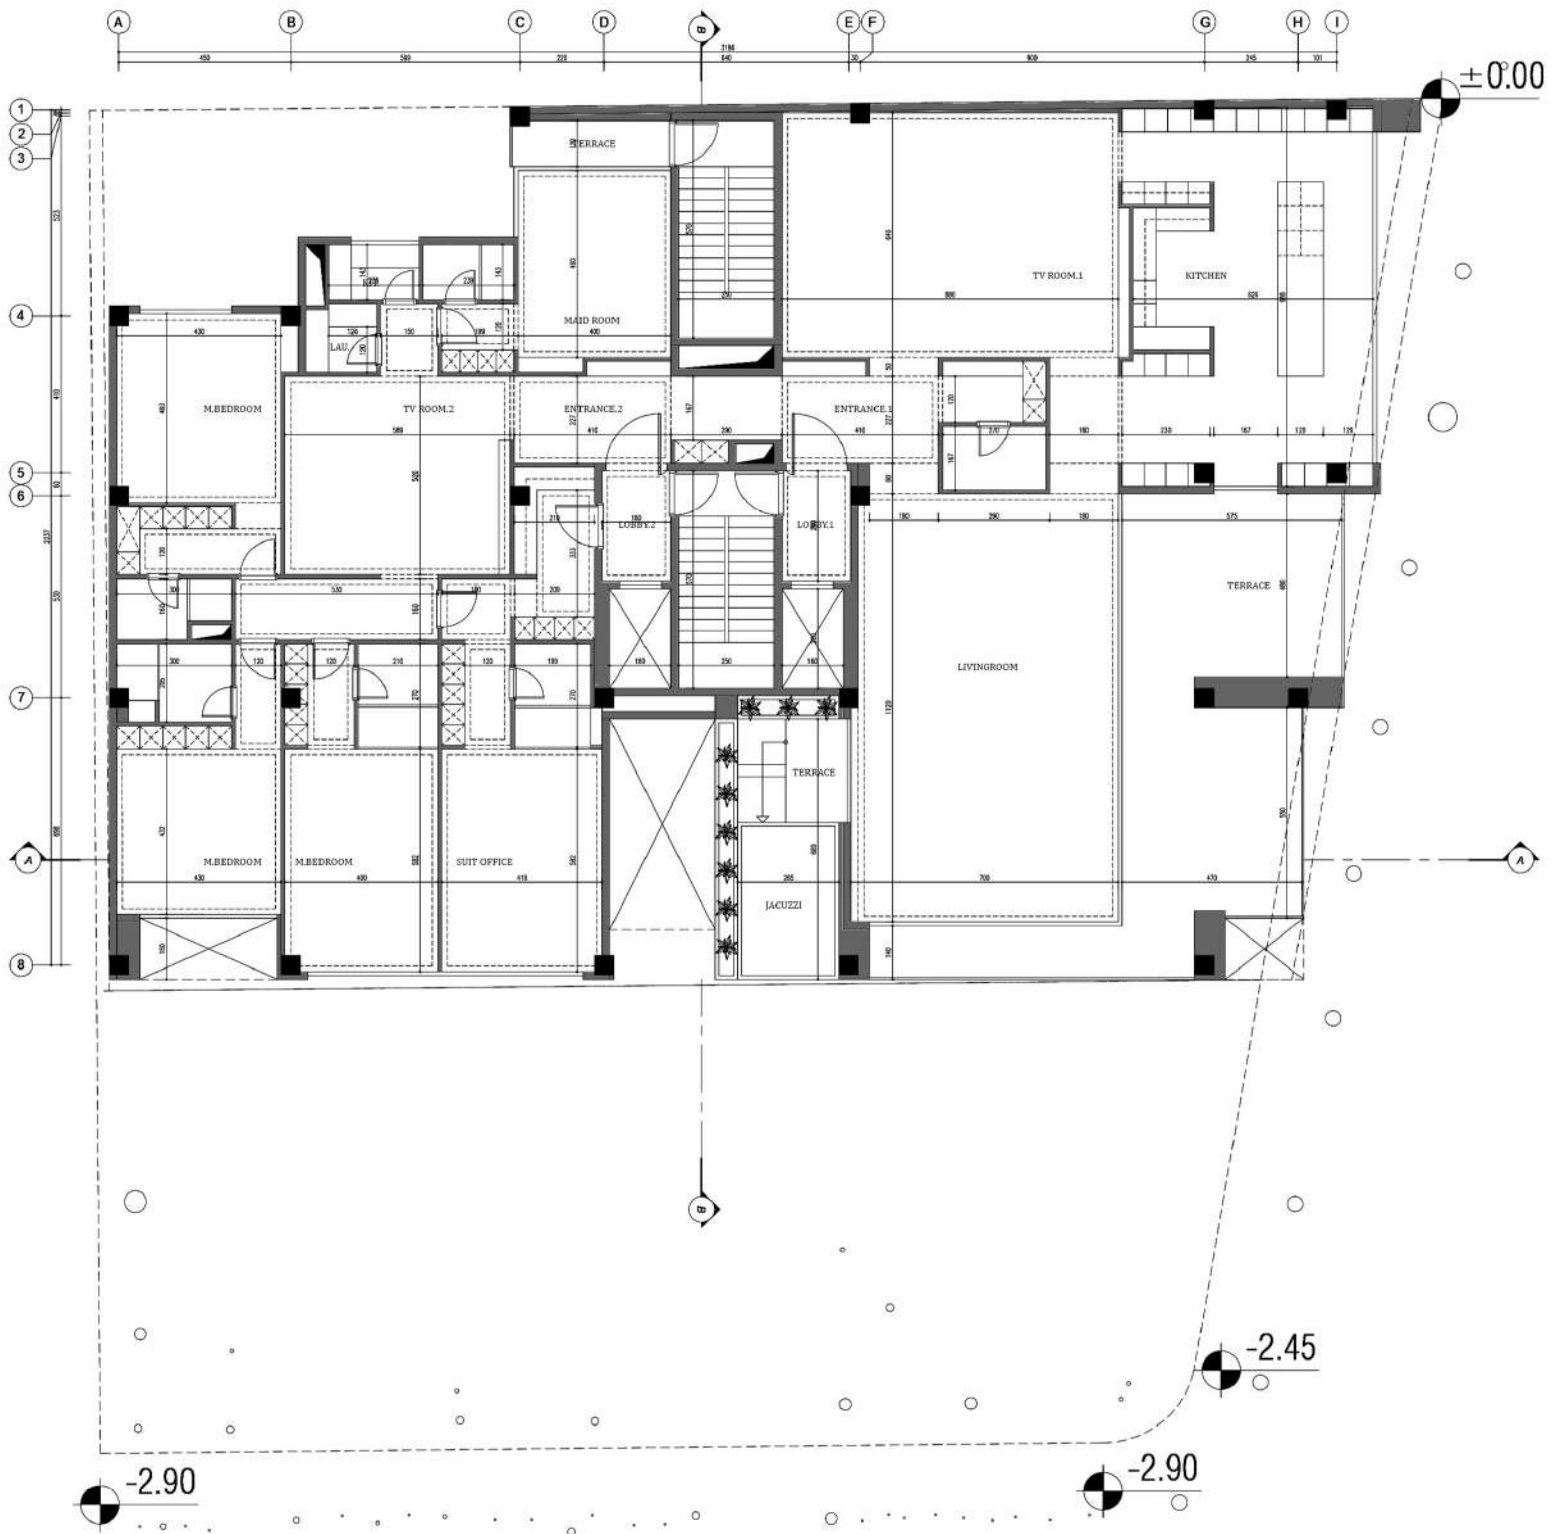


PENTHOUSE DIMENSION PLAN - 8

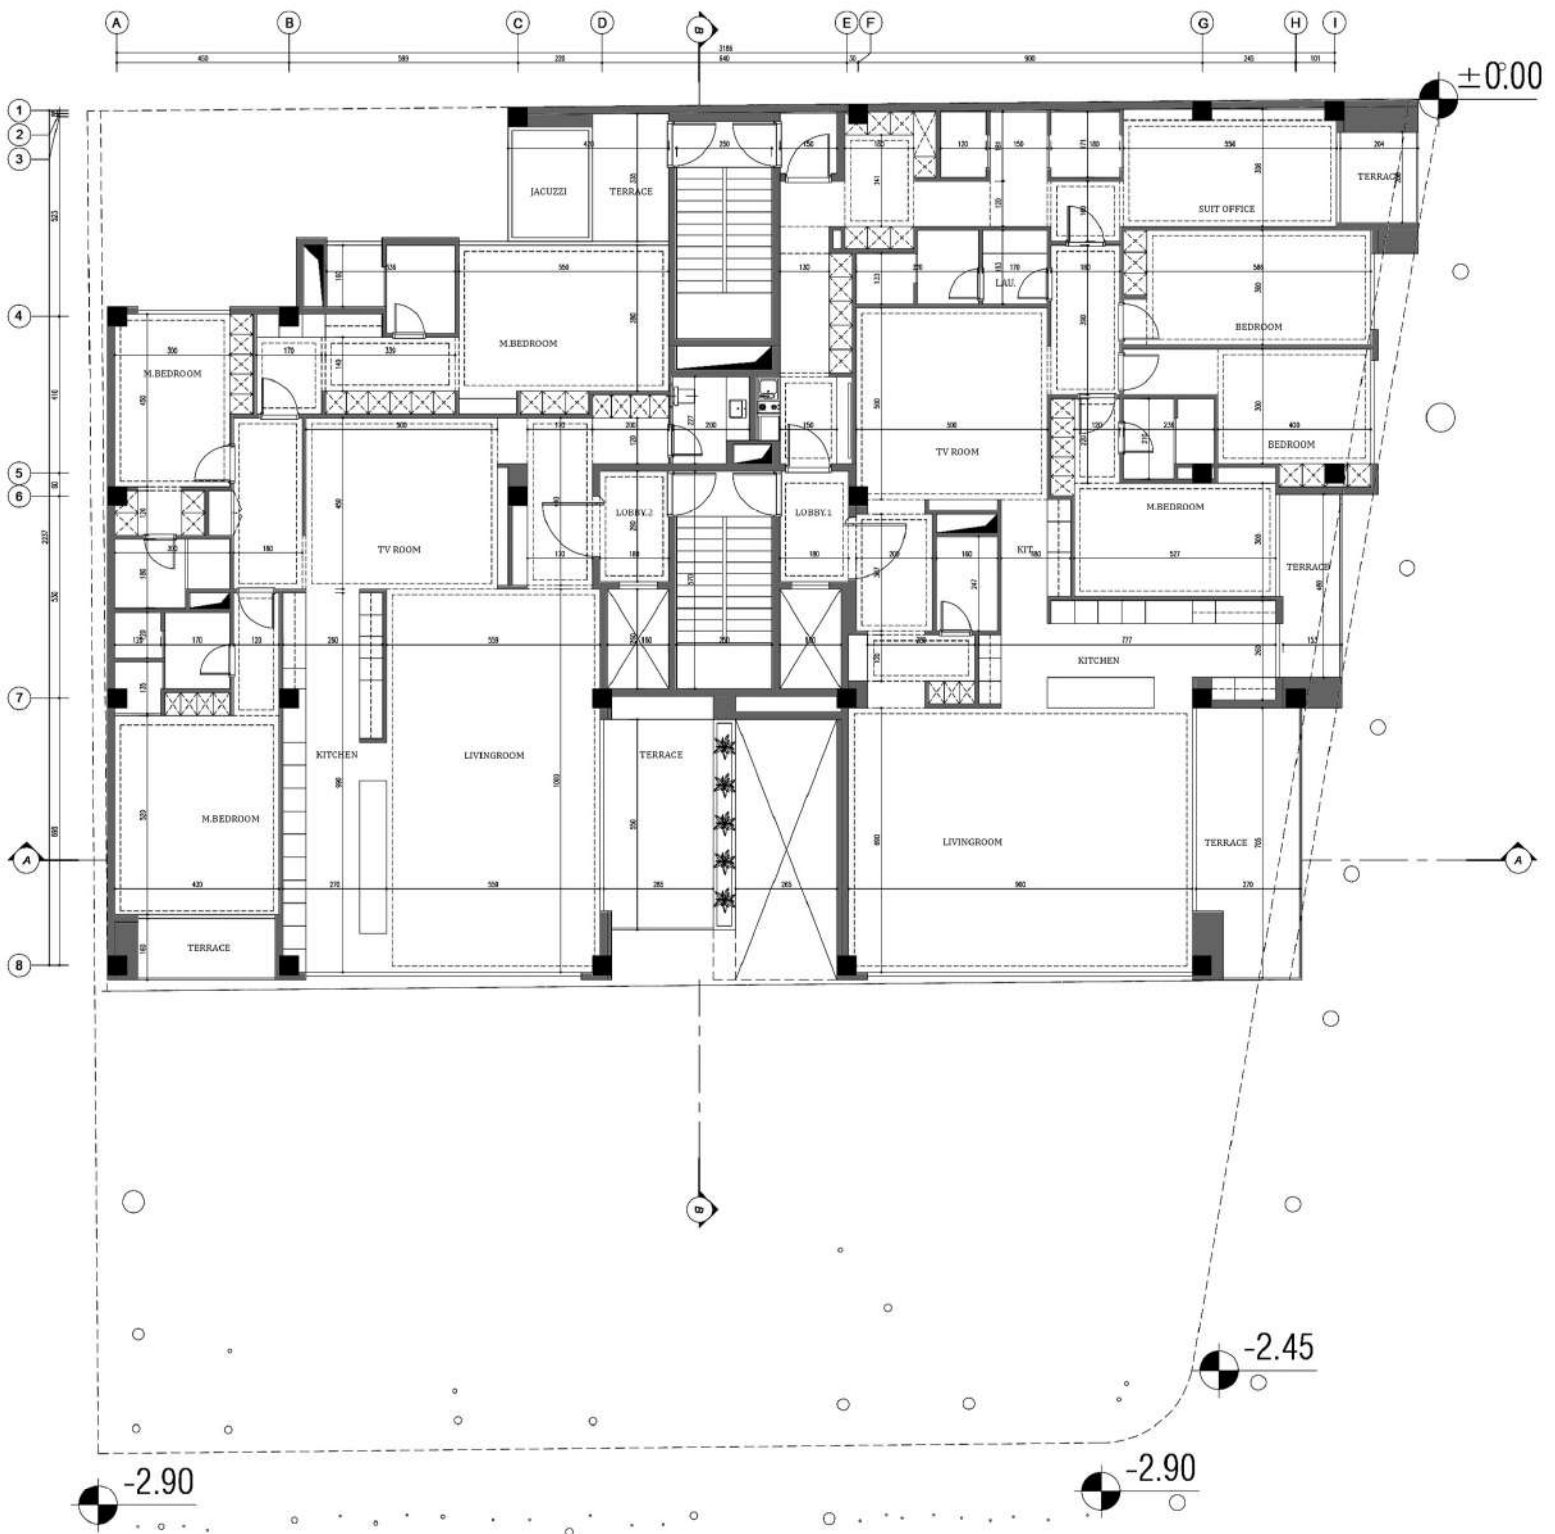


TYPICAL DIMENSION PLAN - 1/3/5/7

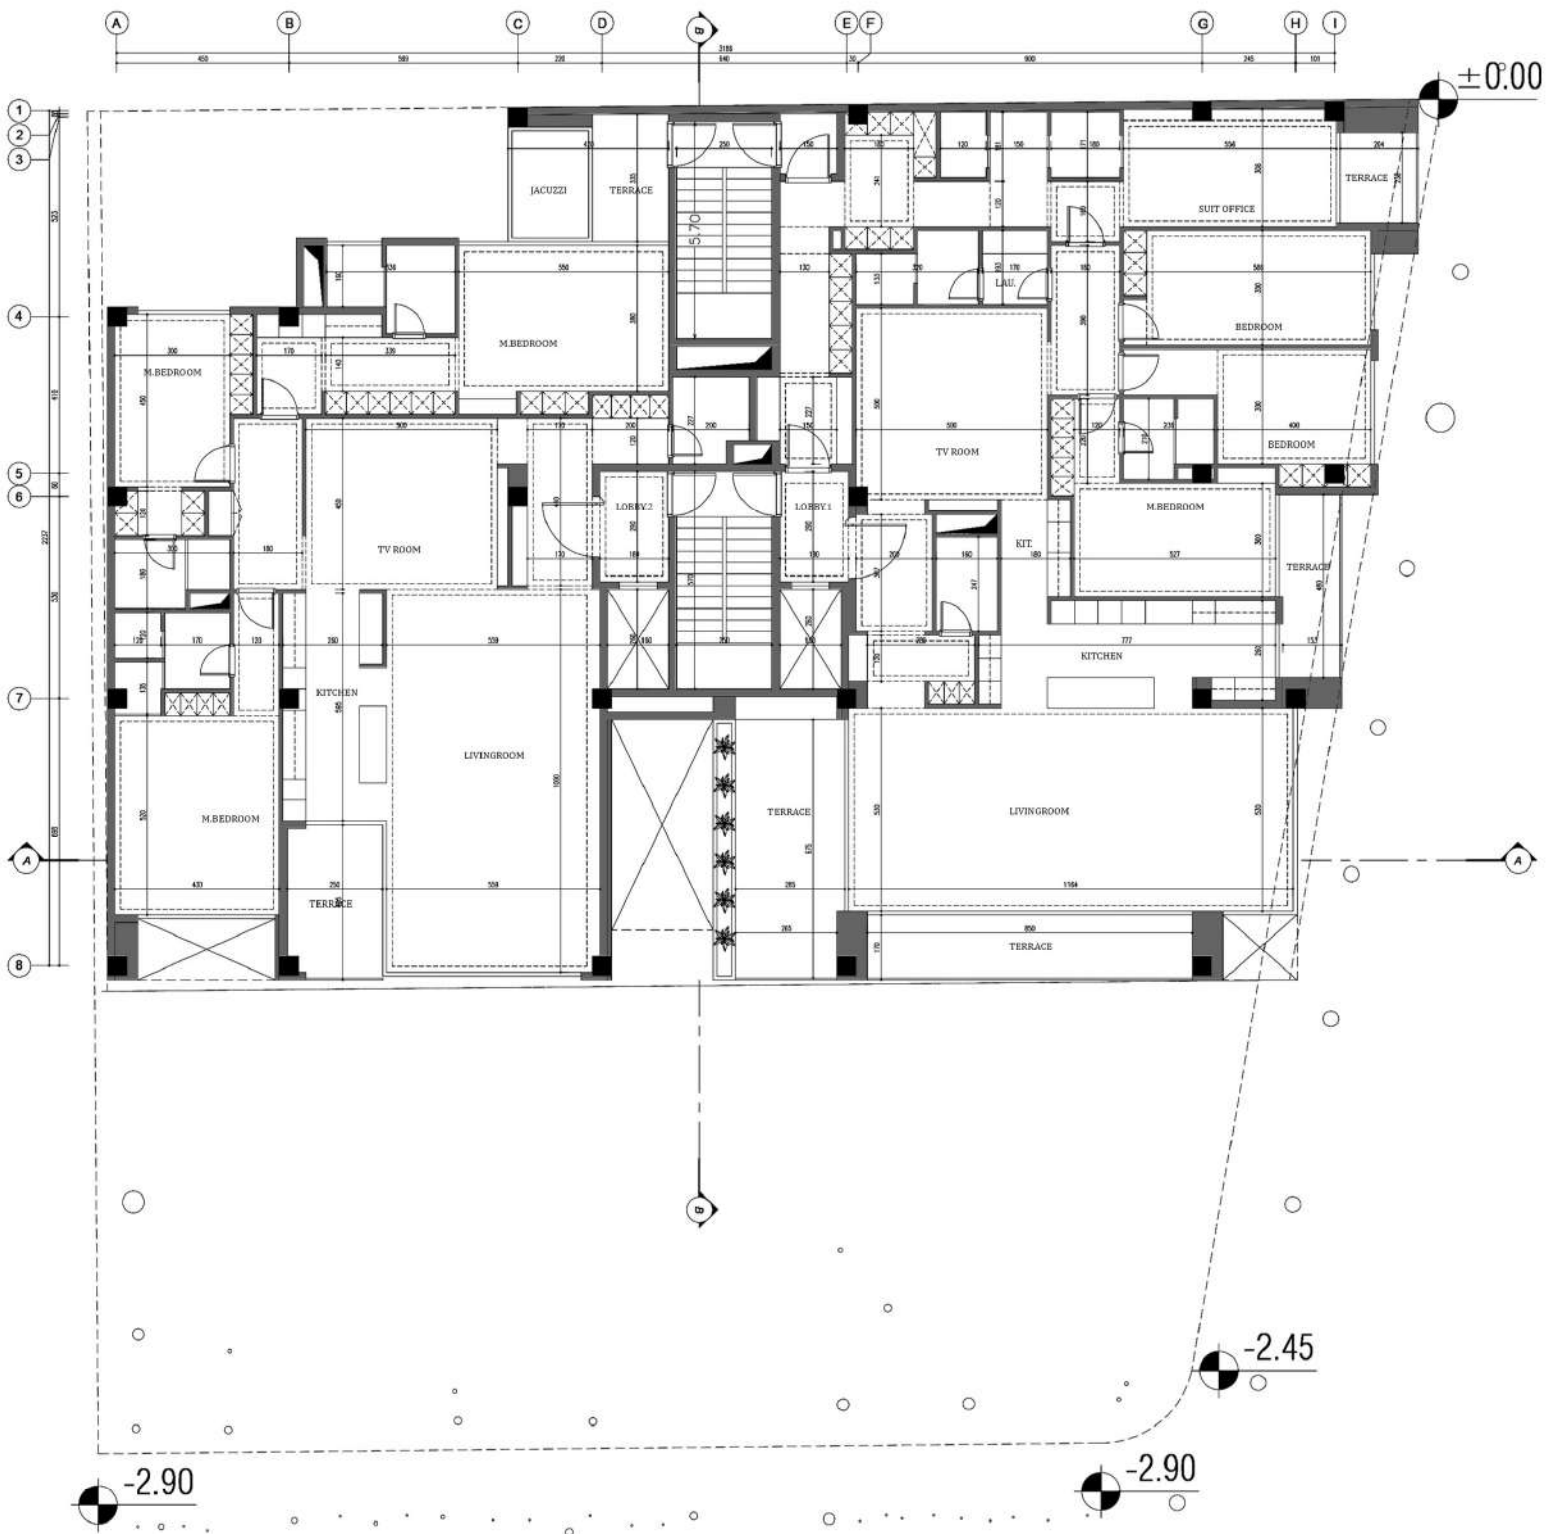


TYPICAL DIMENSION PLAN - 2/4/6

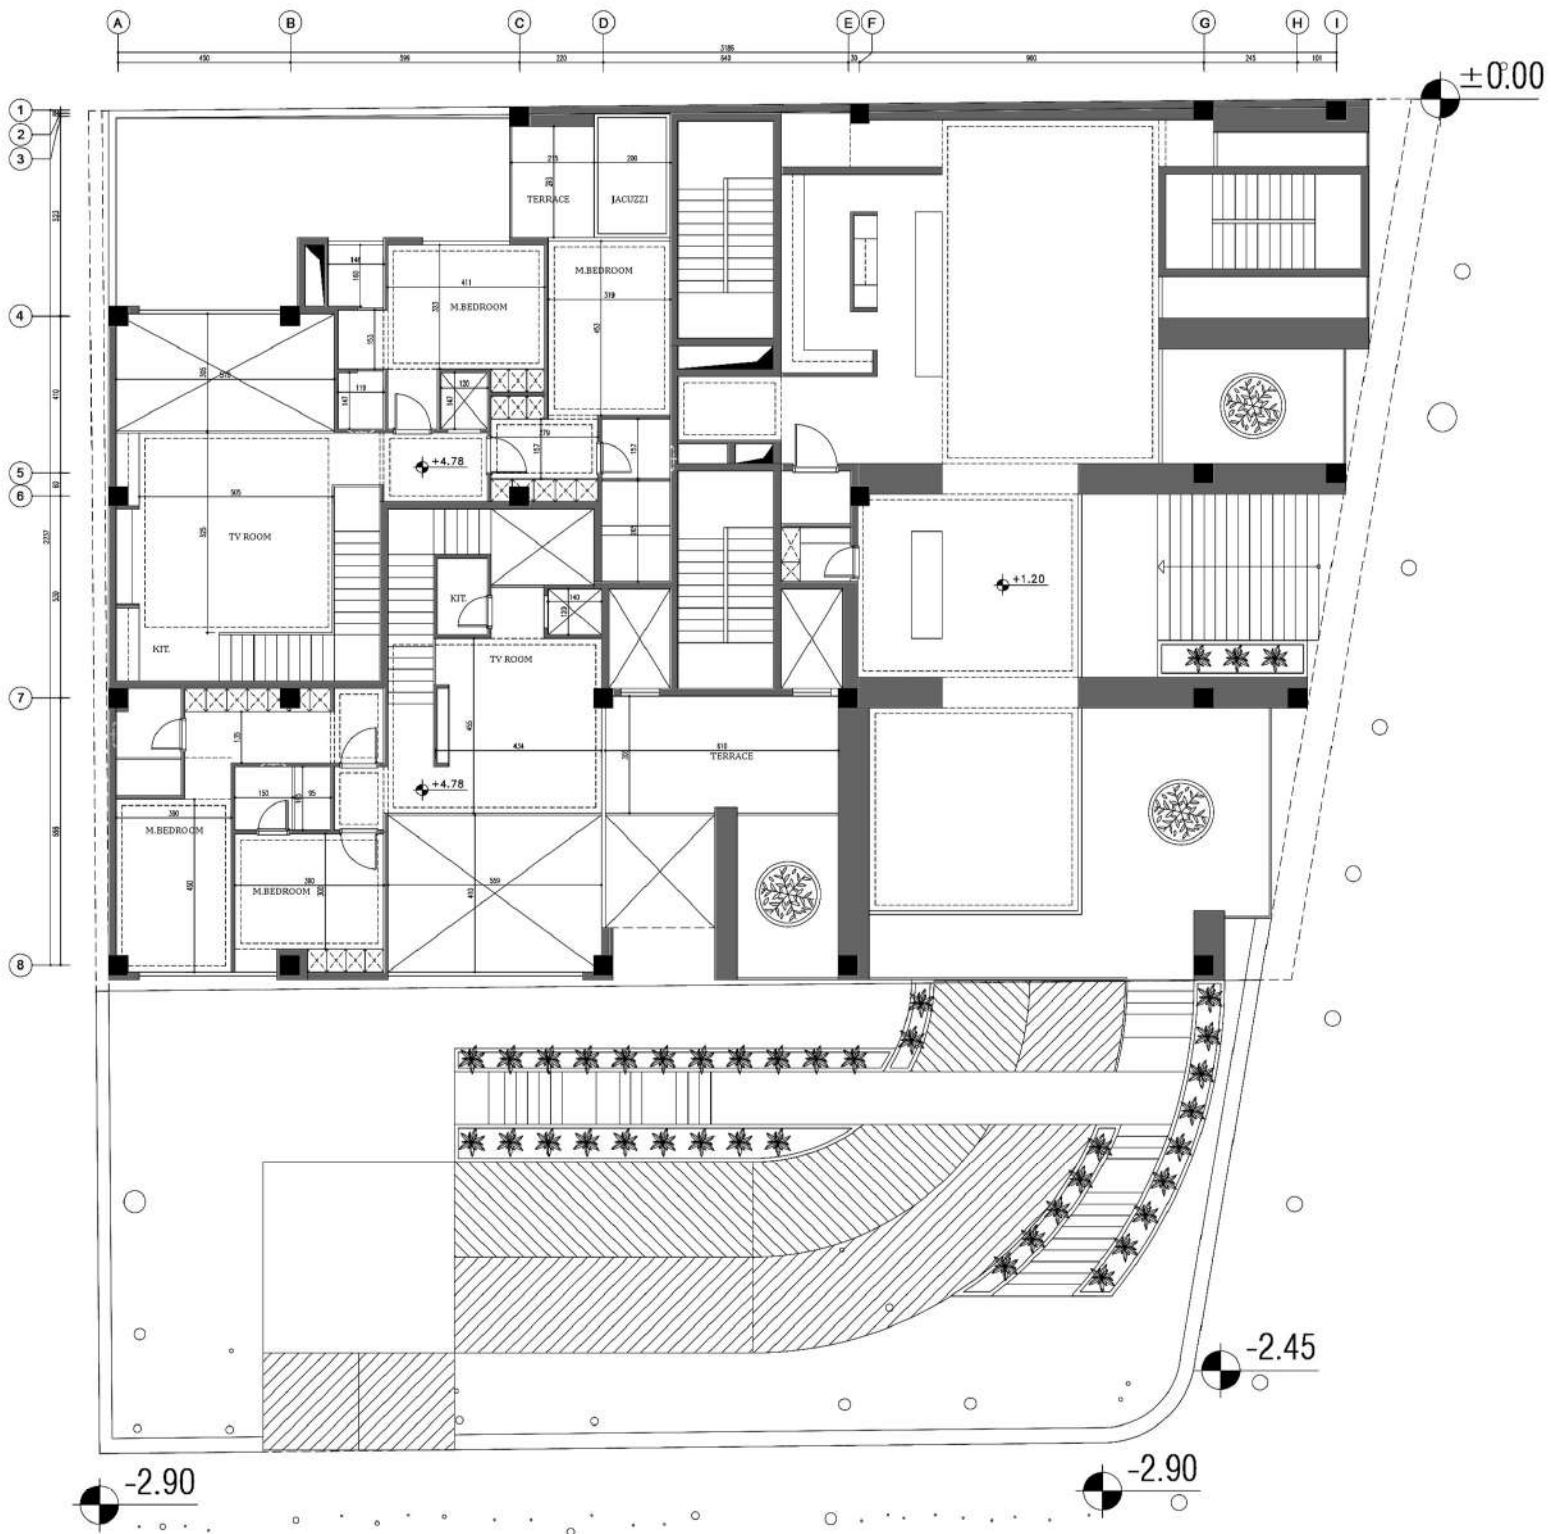


GROUND FLOOR DIMENSION PLAN - B

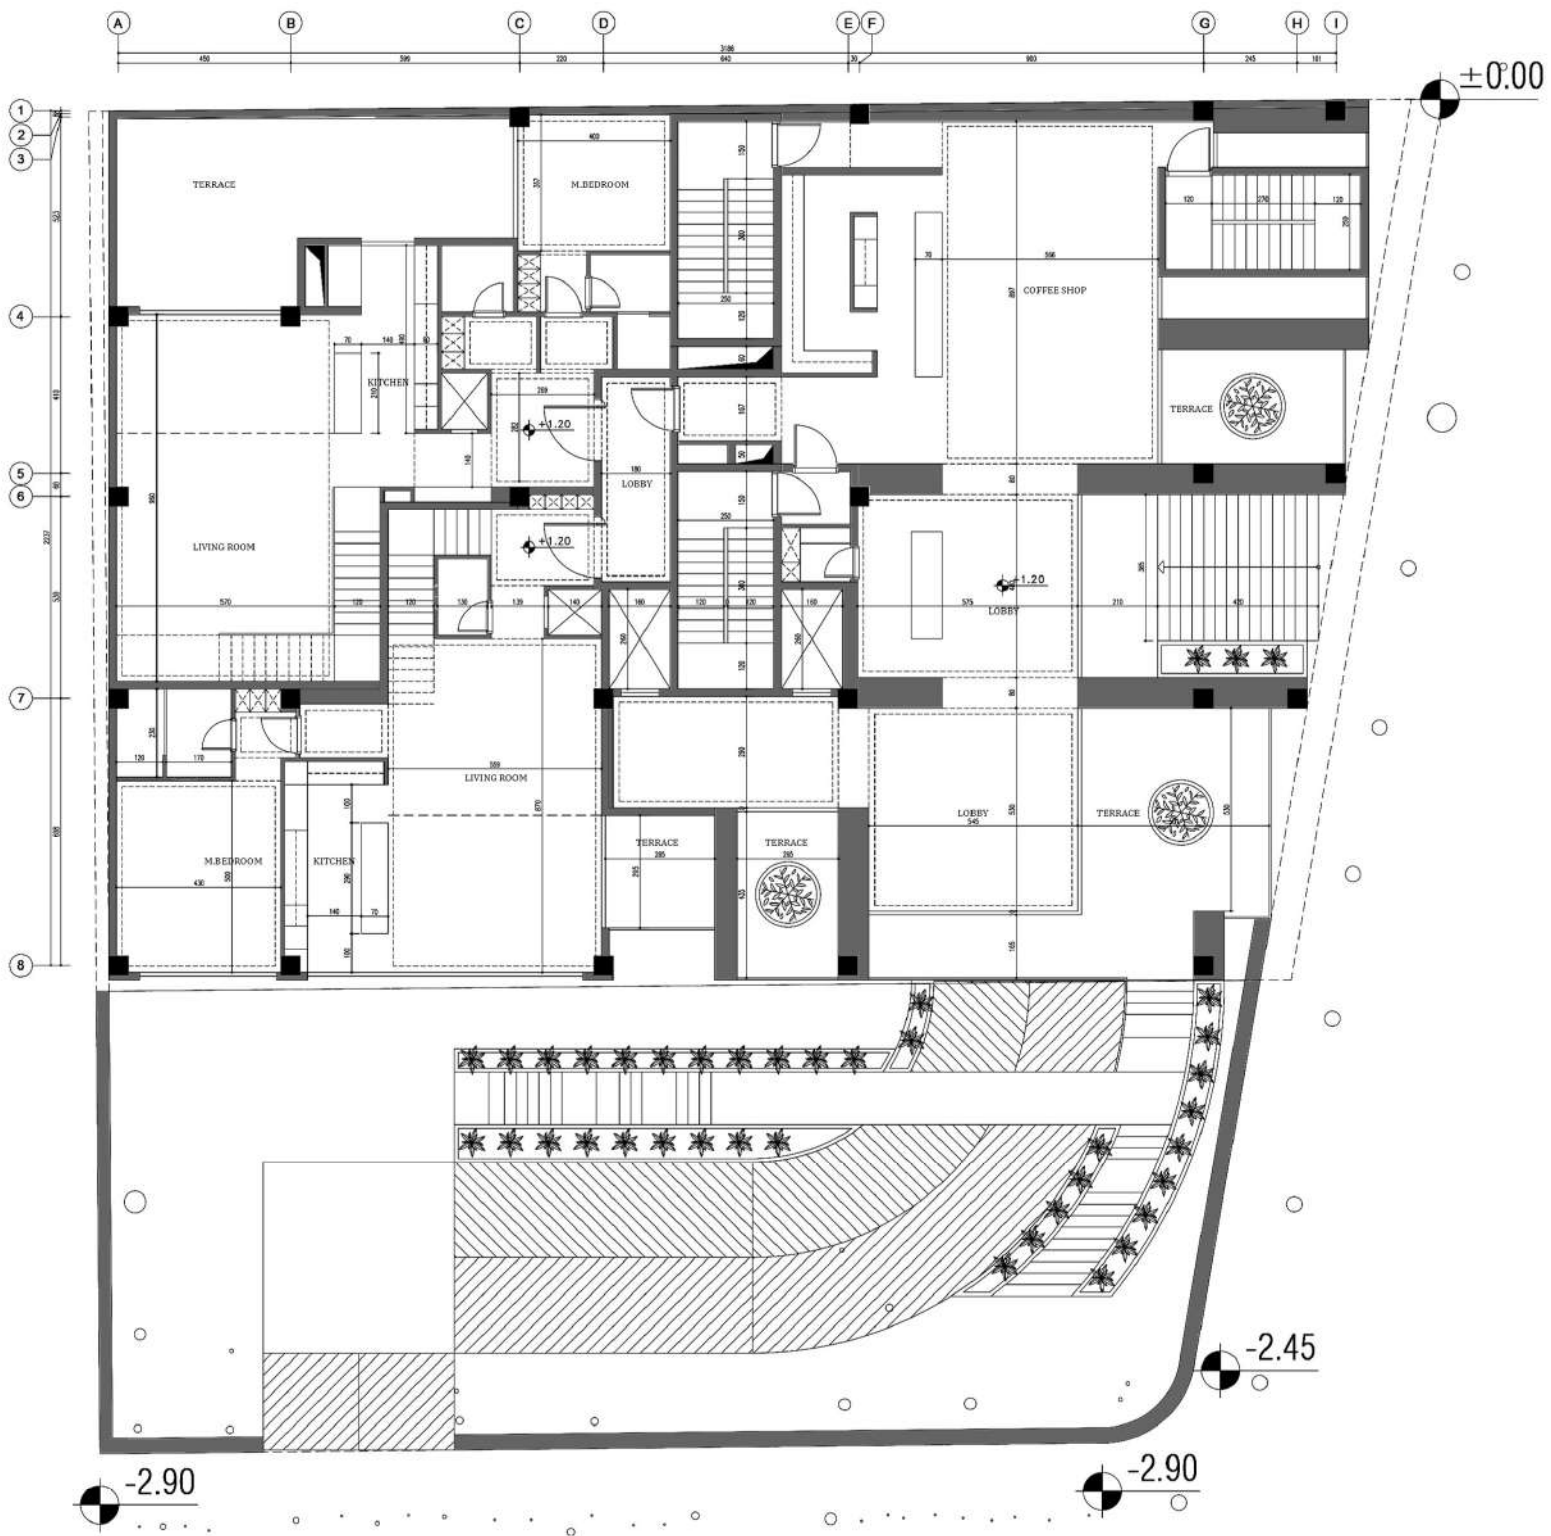


GROUND FLOOR DIMENSION PLAN - B

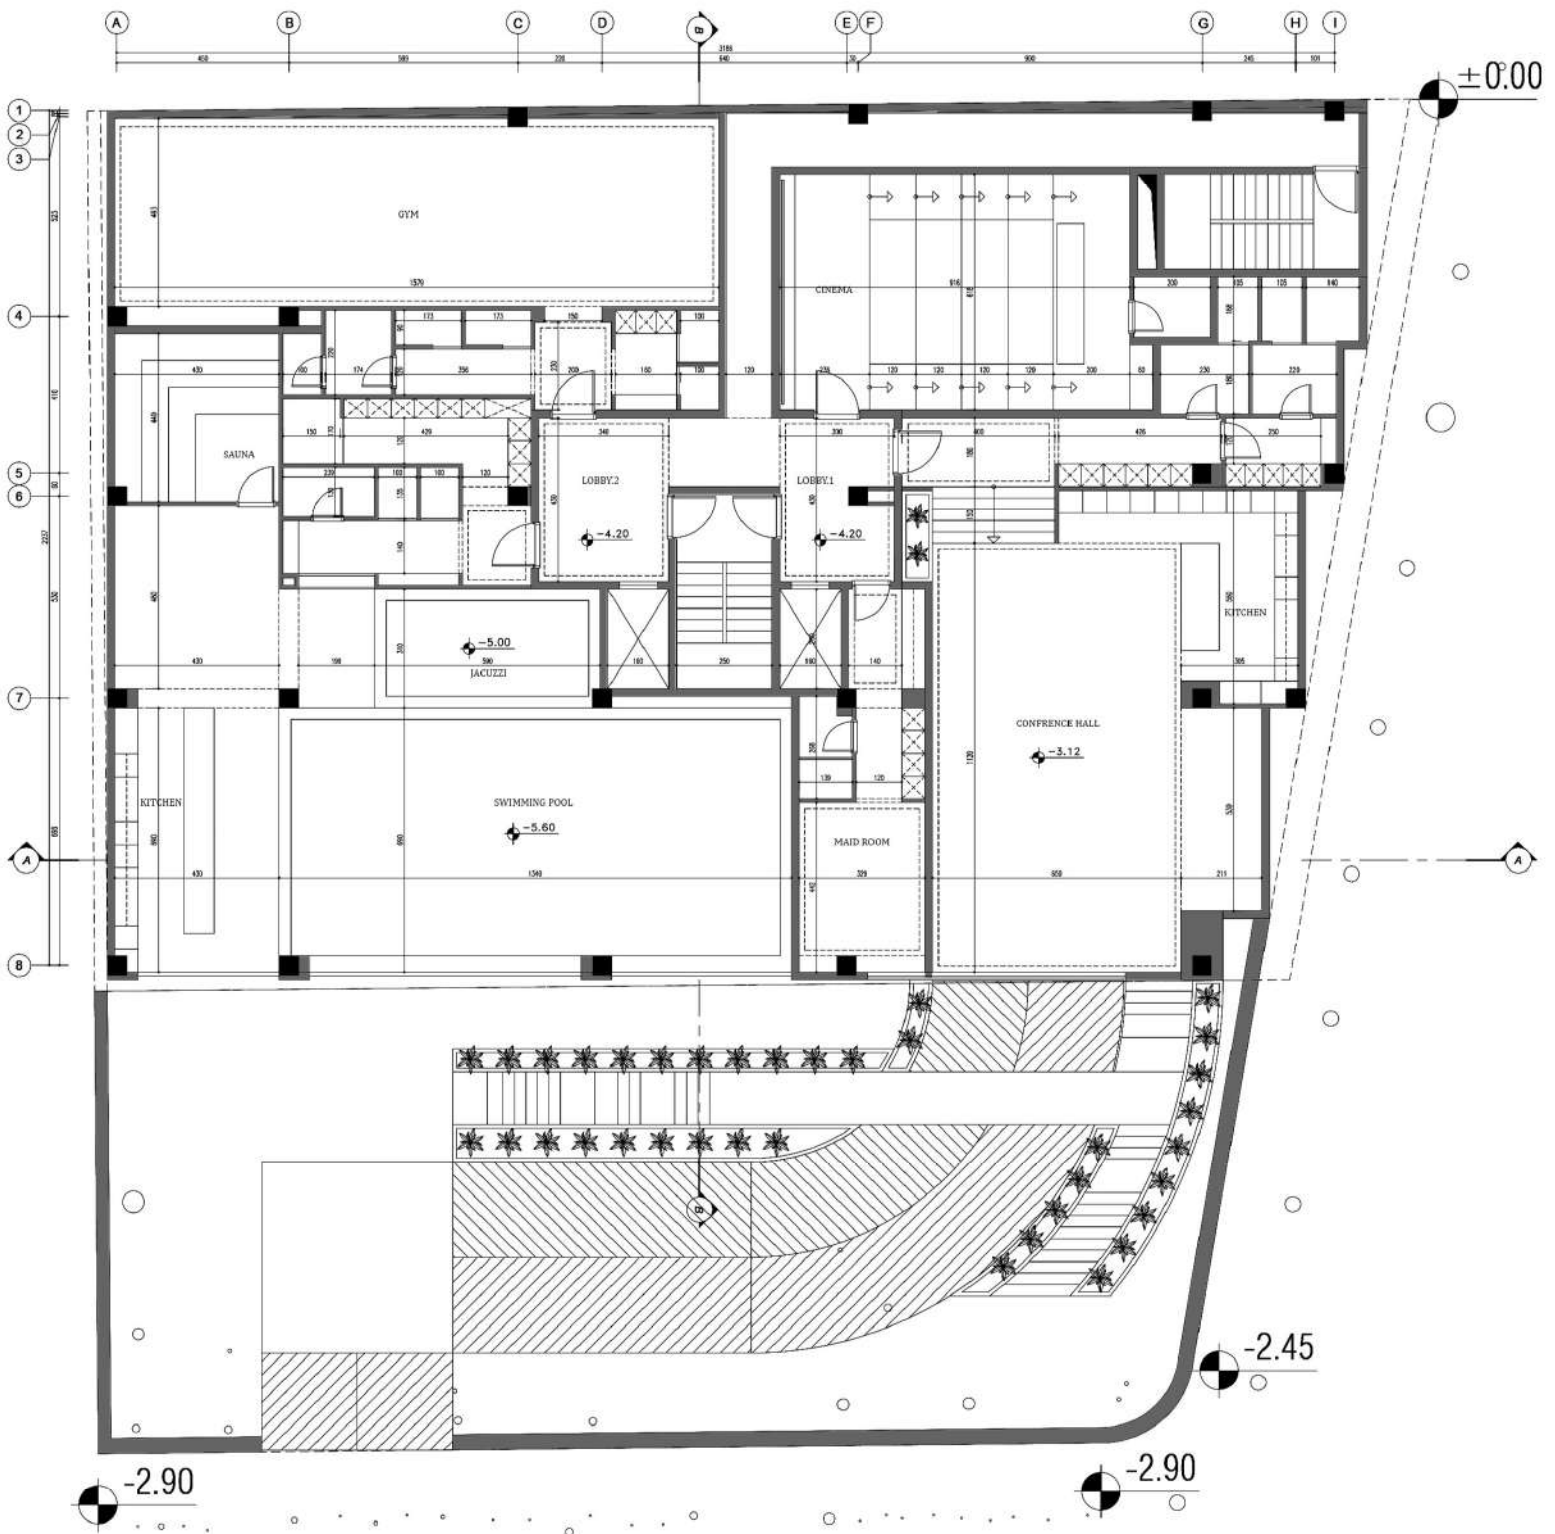


BASEMENT DIMENSION PLAN - 1

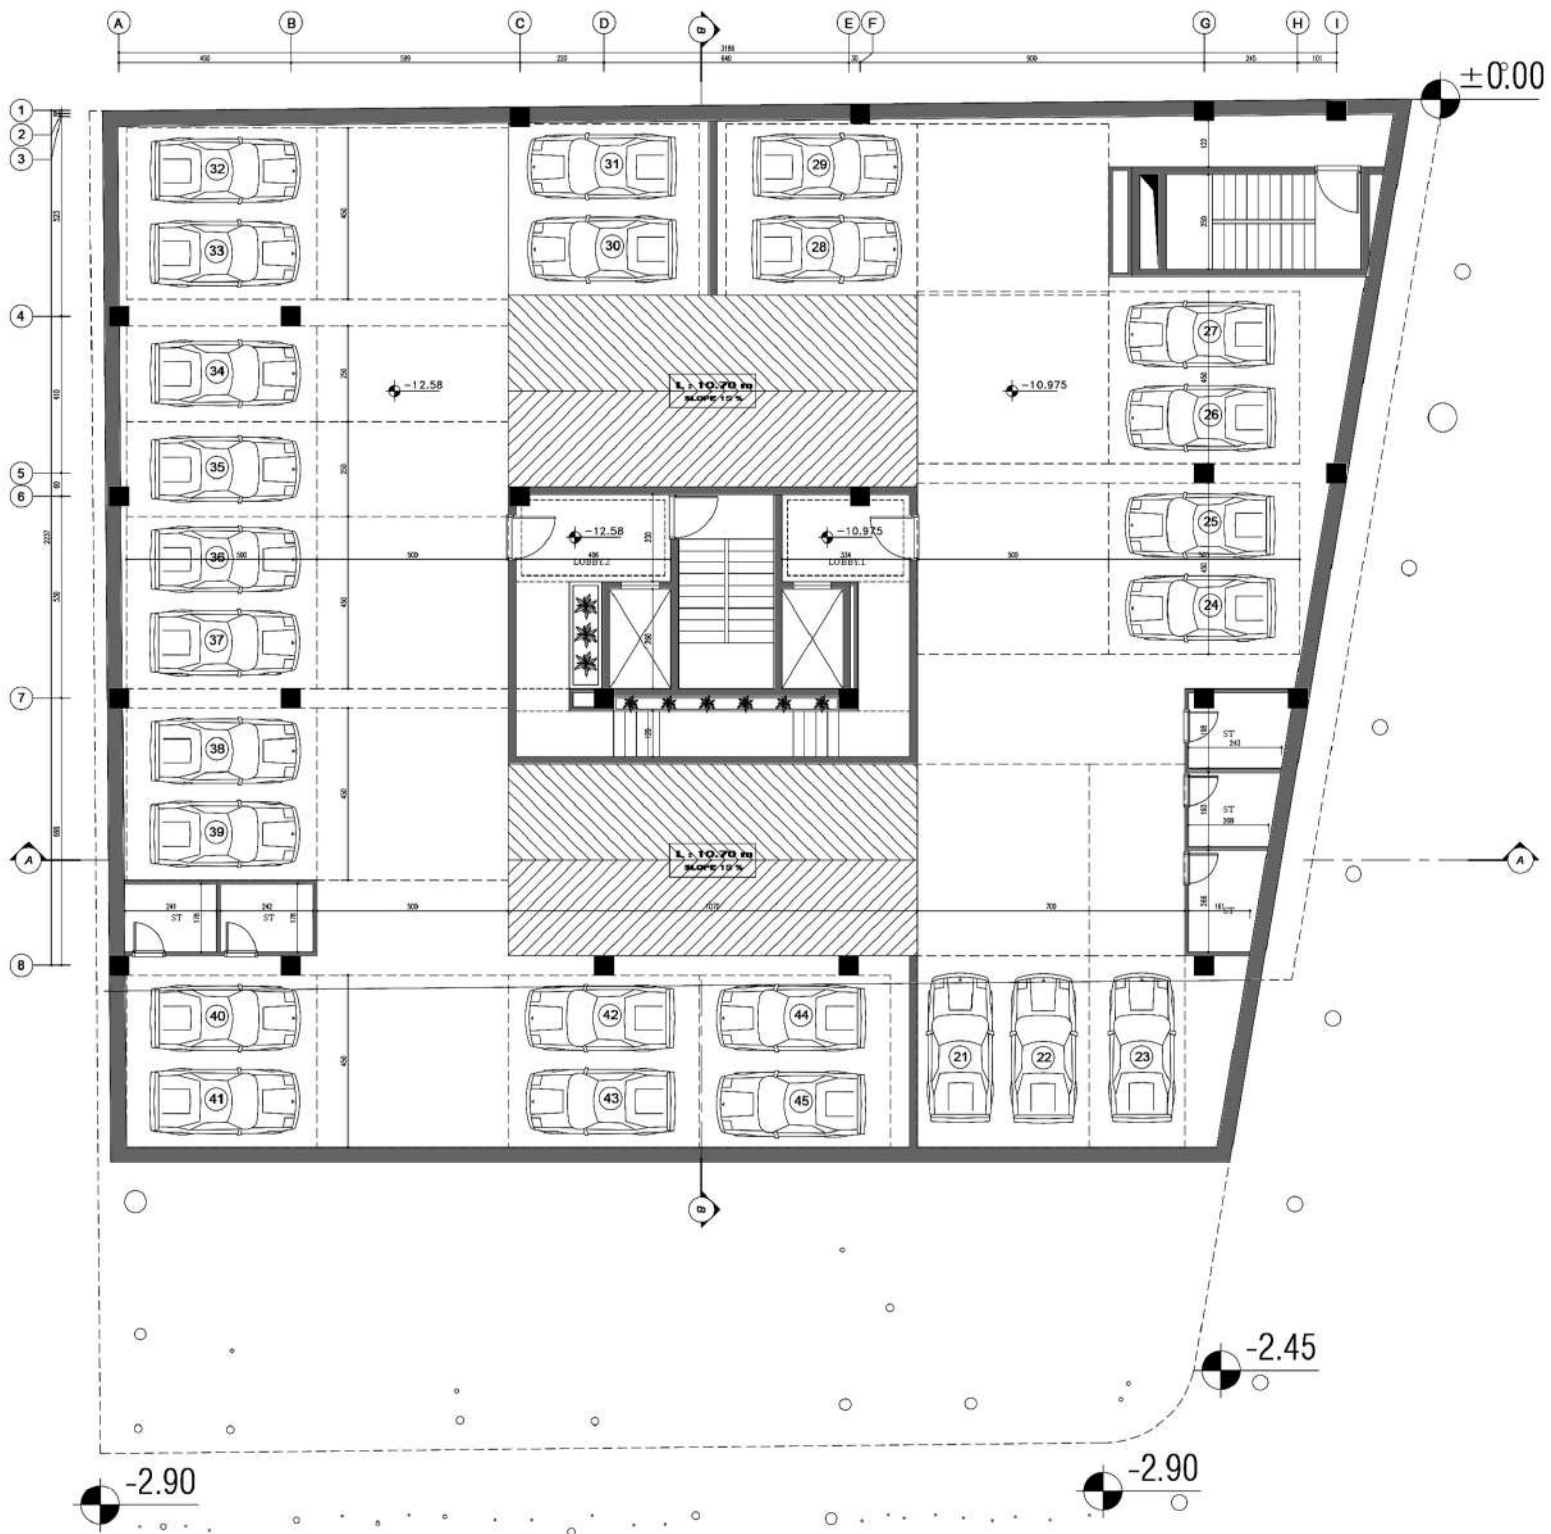

BASEMENT DIMENSION PLAN - 3


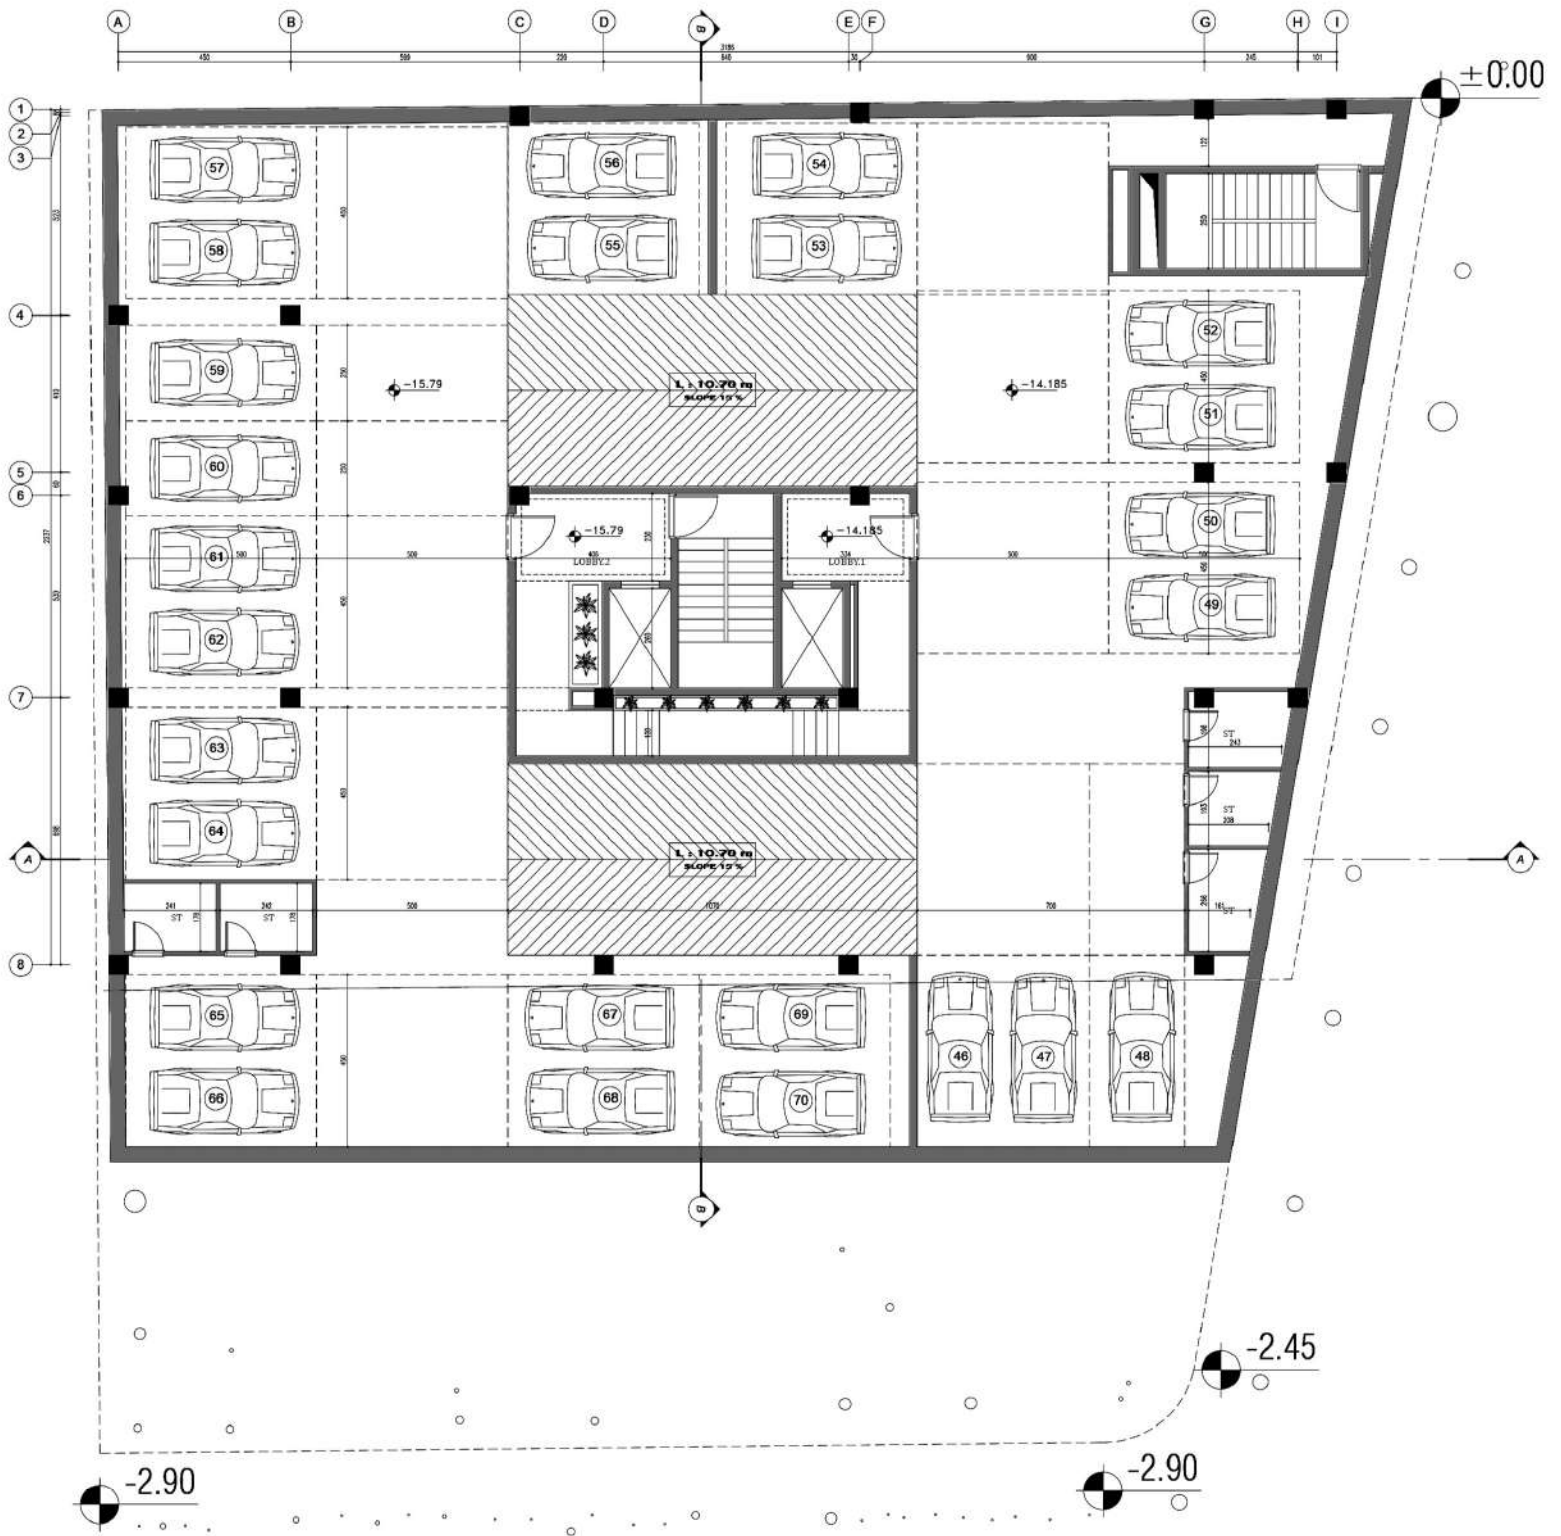


BASEMENT DIMENSION PLAN - 4

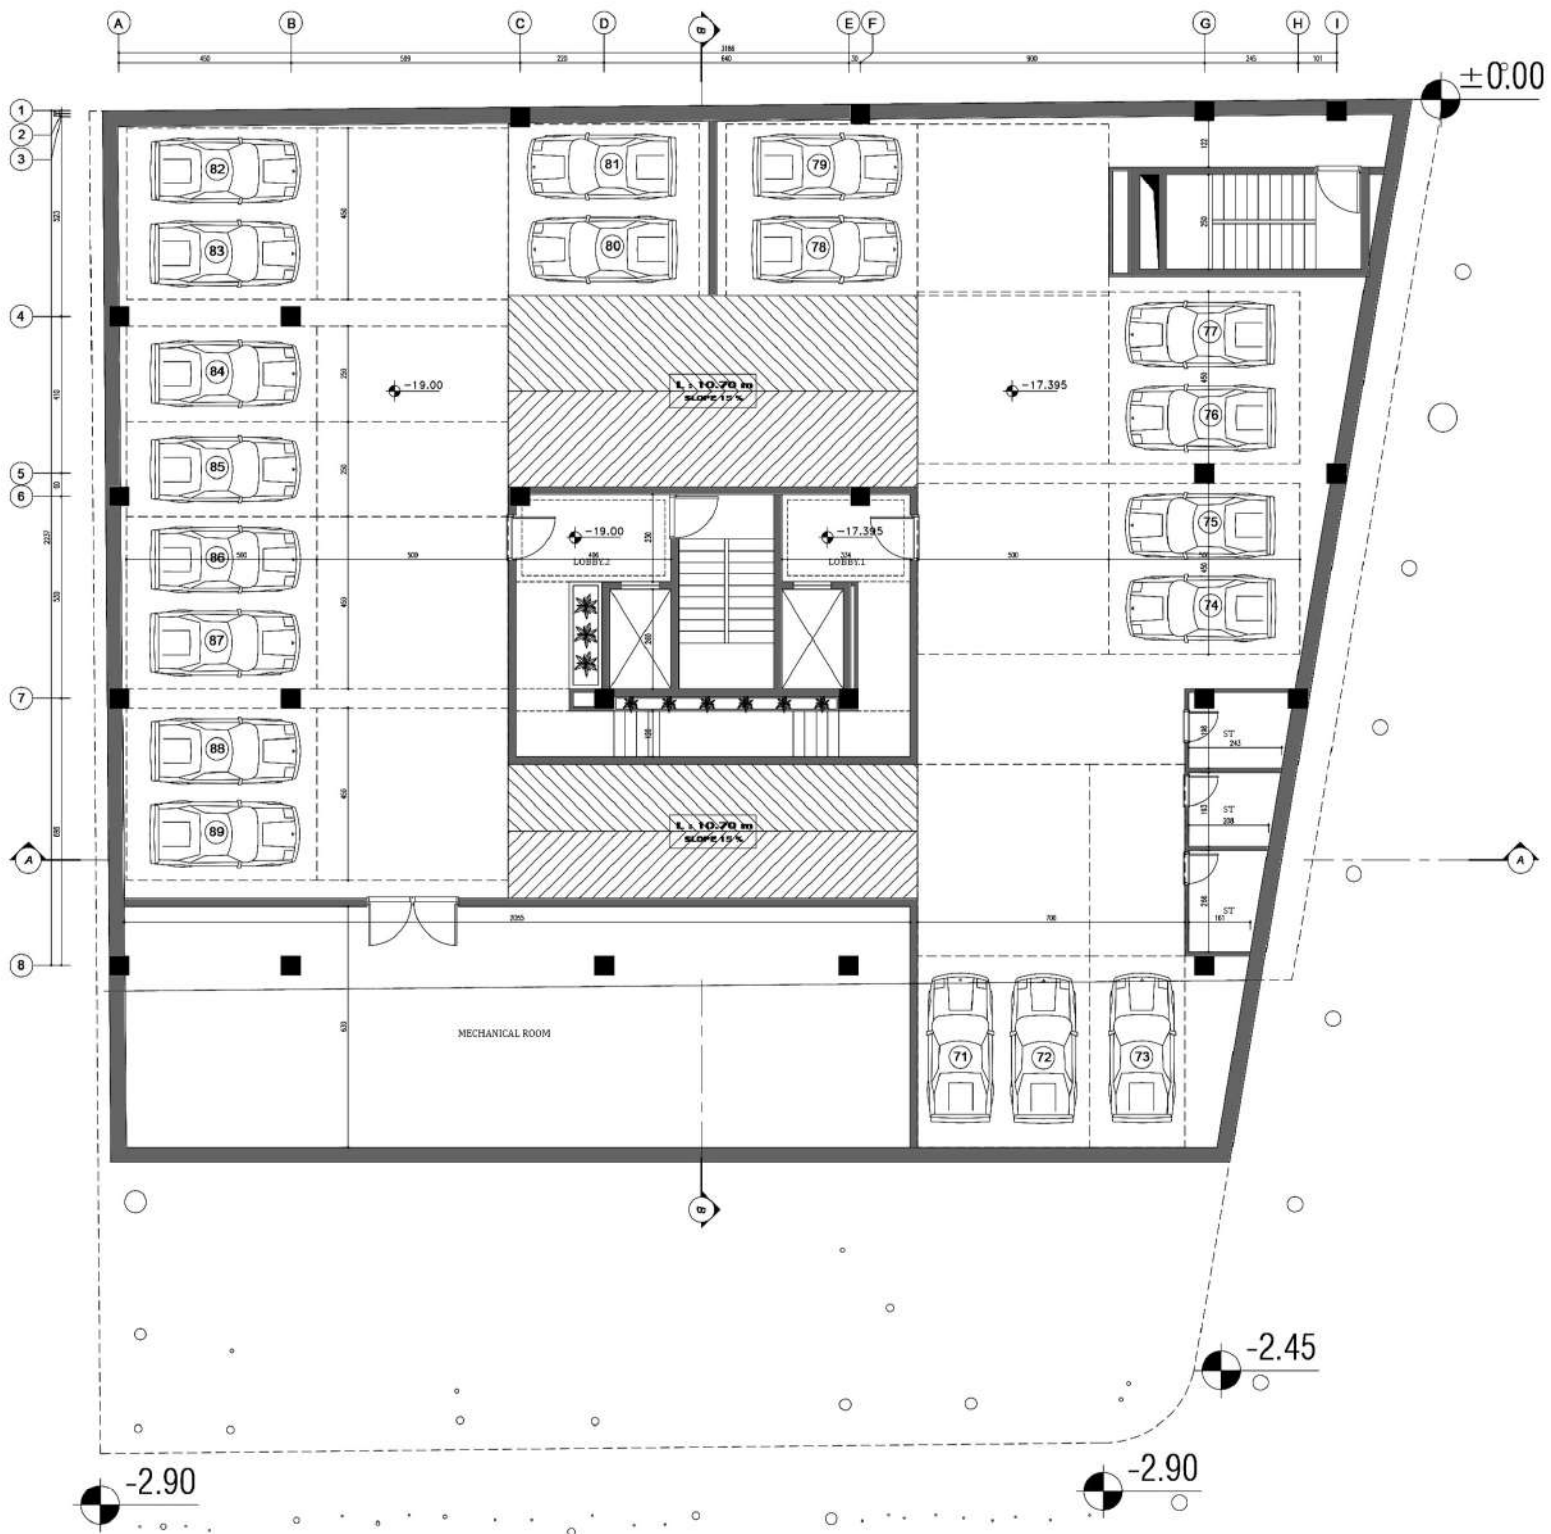

BASEMENT DIMENSION PLAN - 5

S E C T I O N

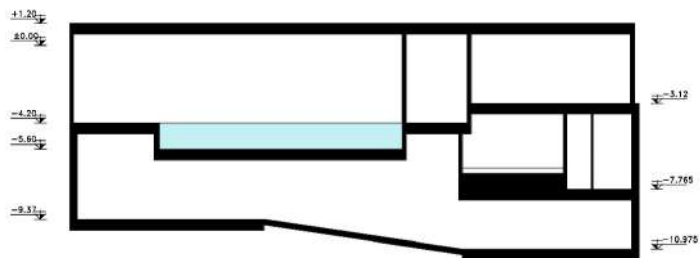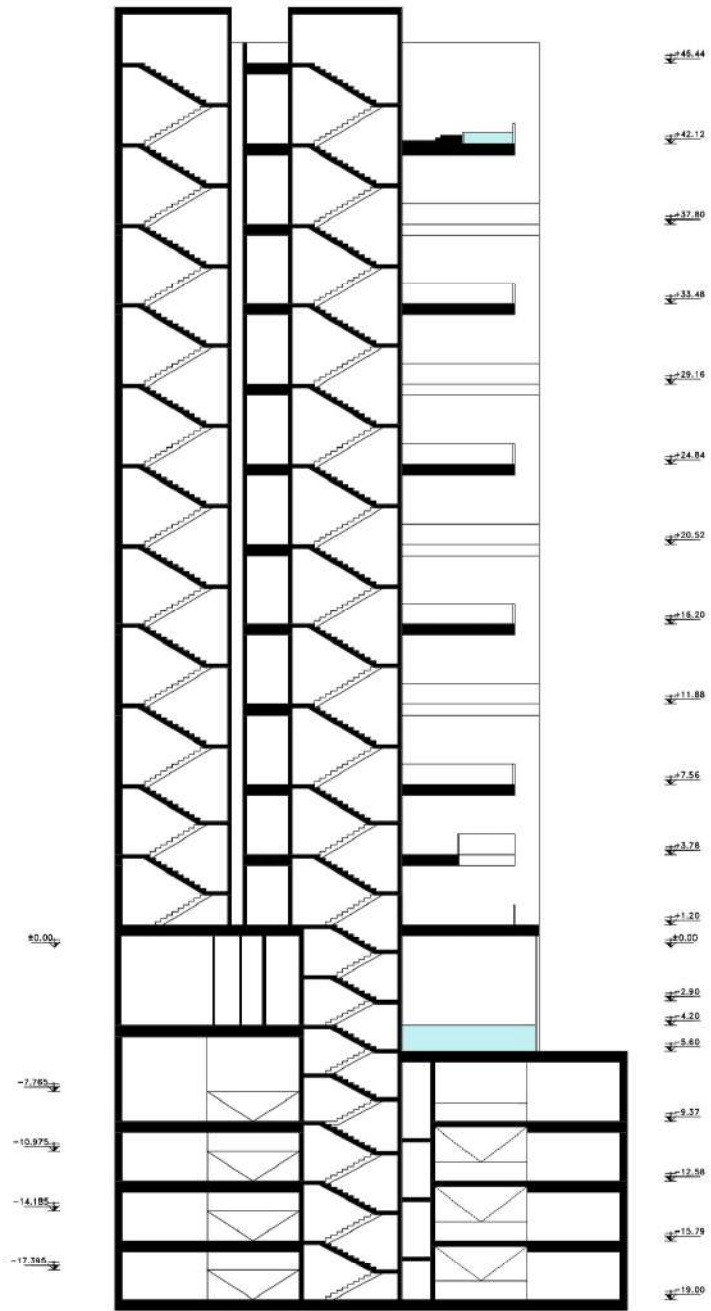

SECTION - A_A / B_B