




# *HADISH 2*

*Residential complex*

*2024*




# *HADISH 2*

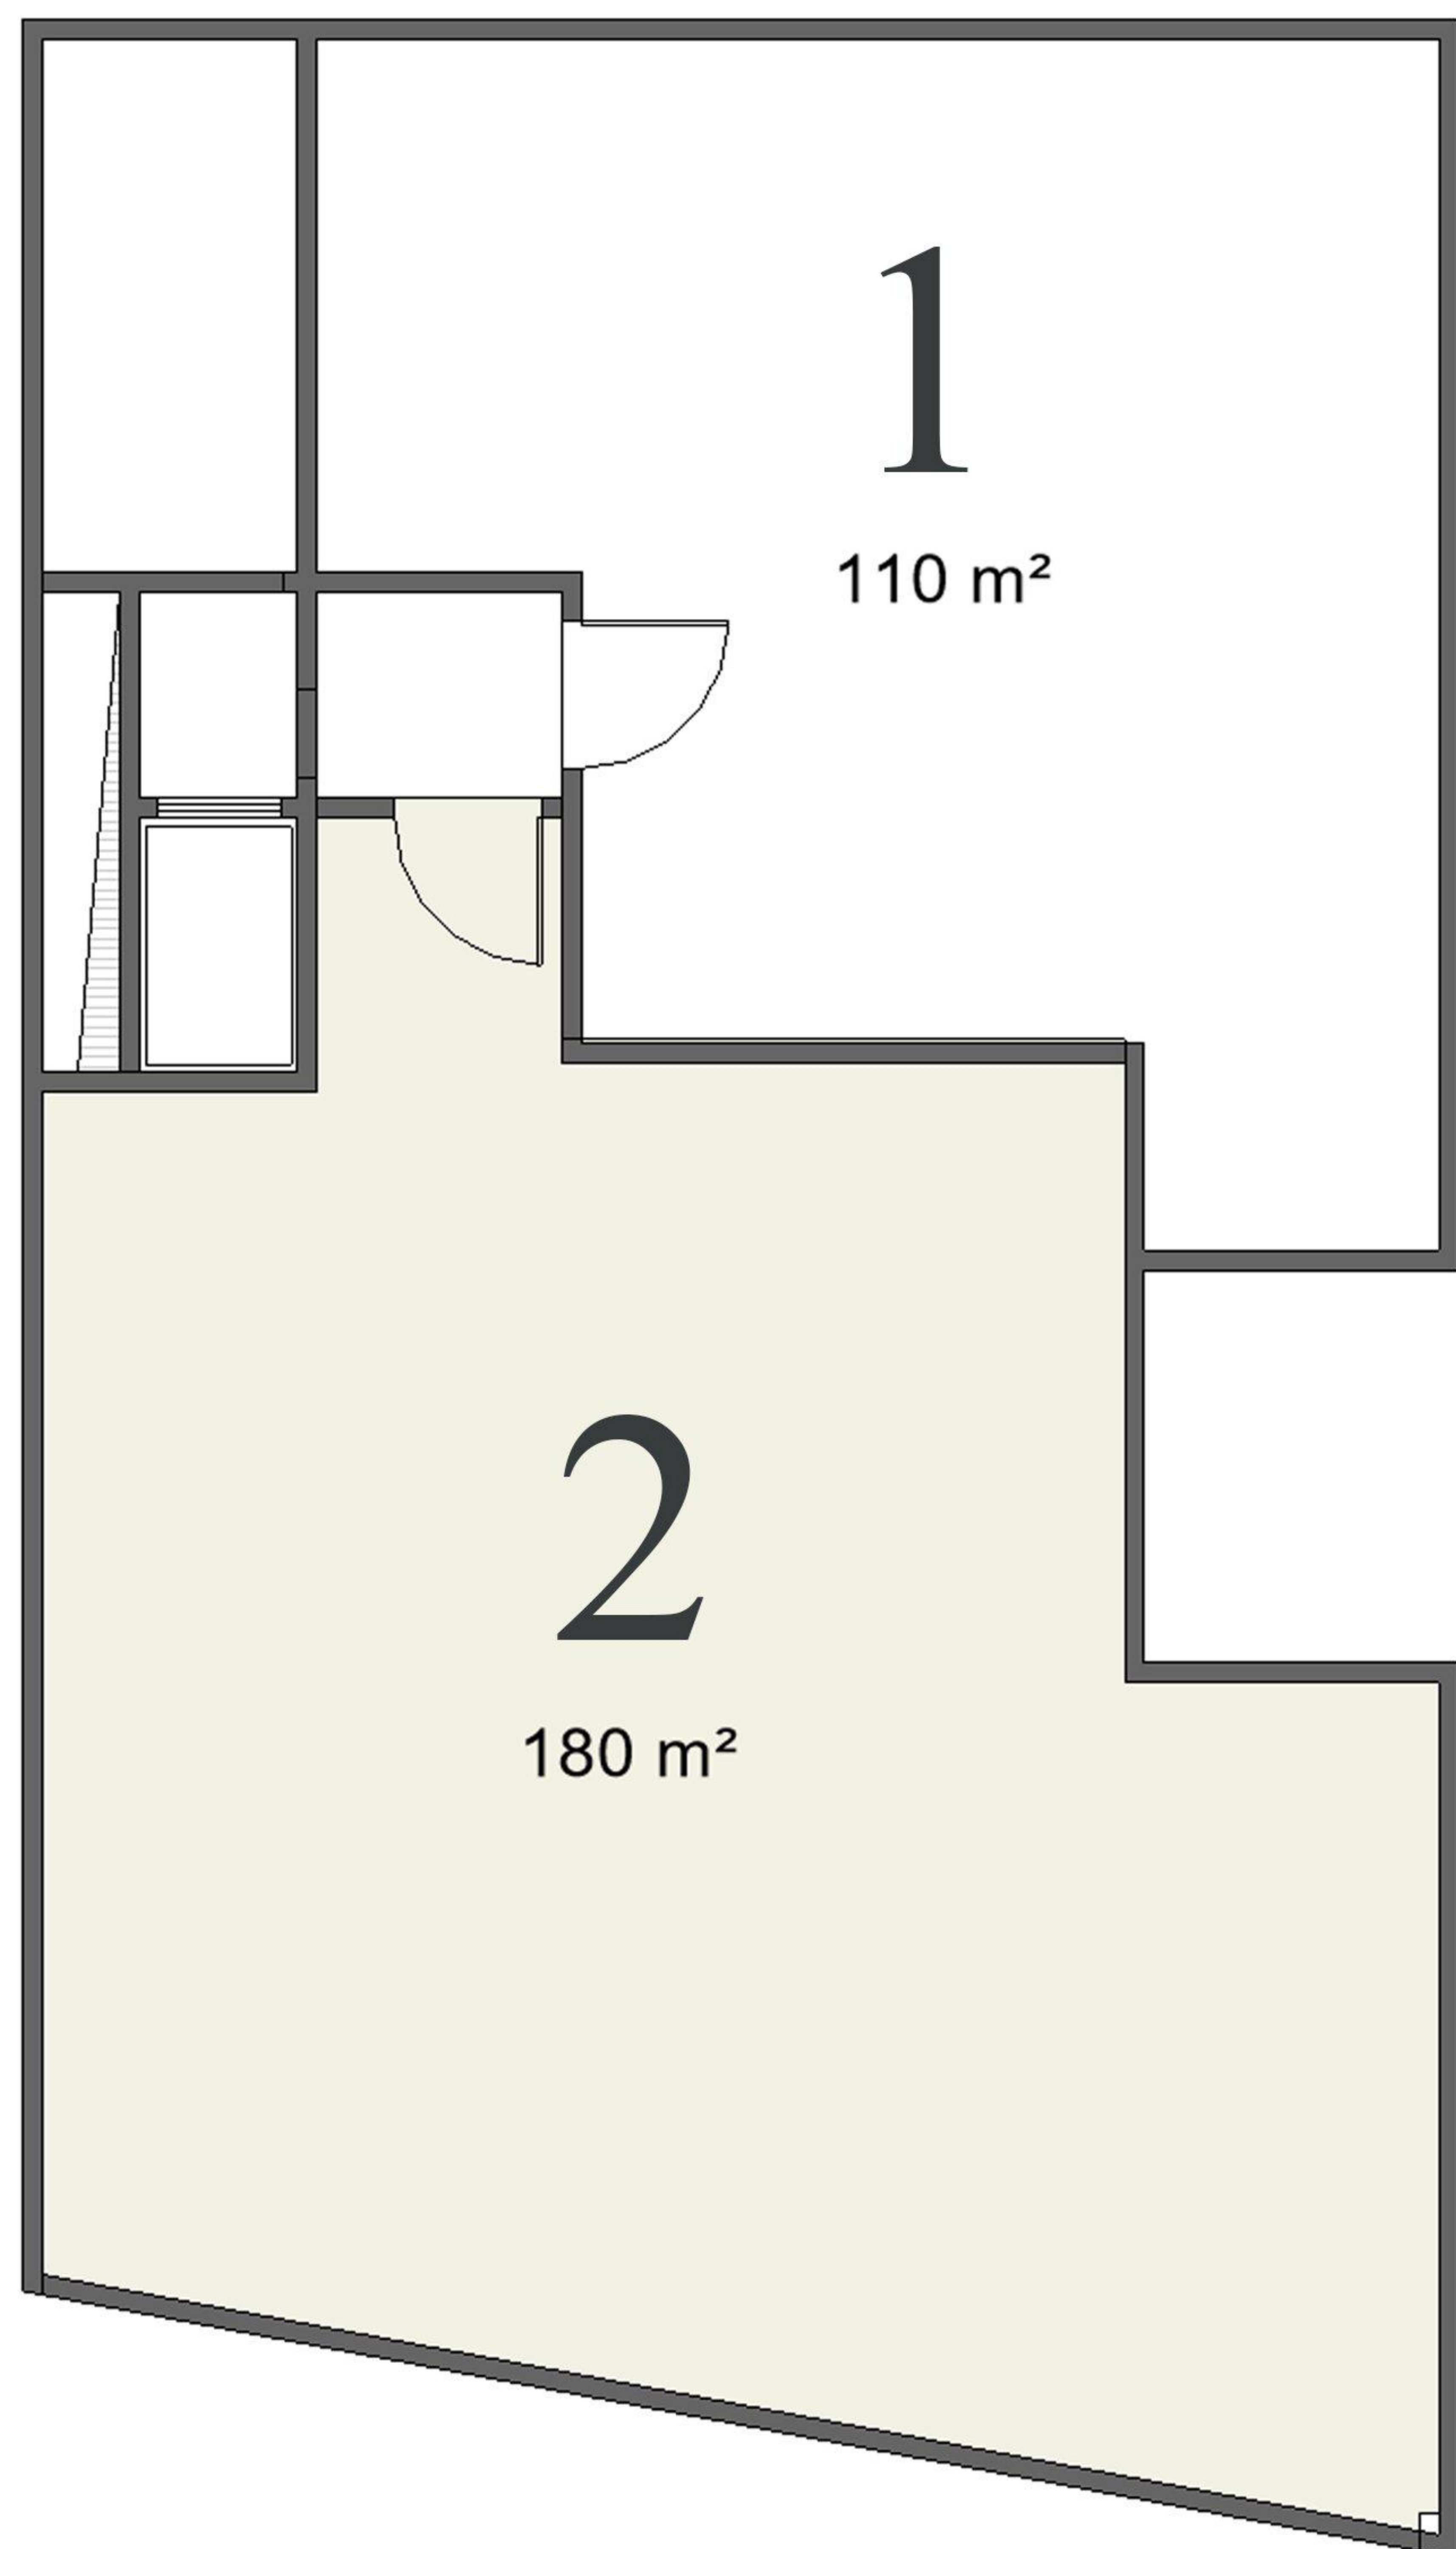

# AREA PLAN



# HADISH 2

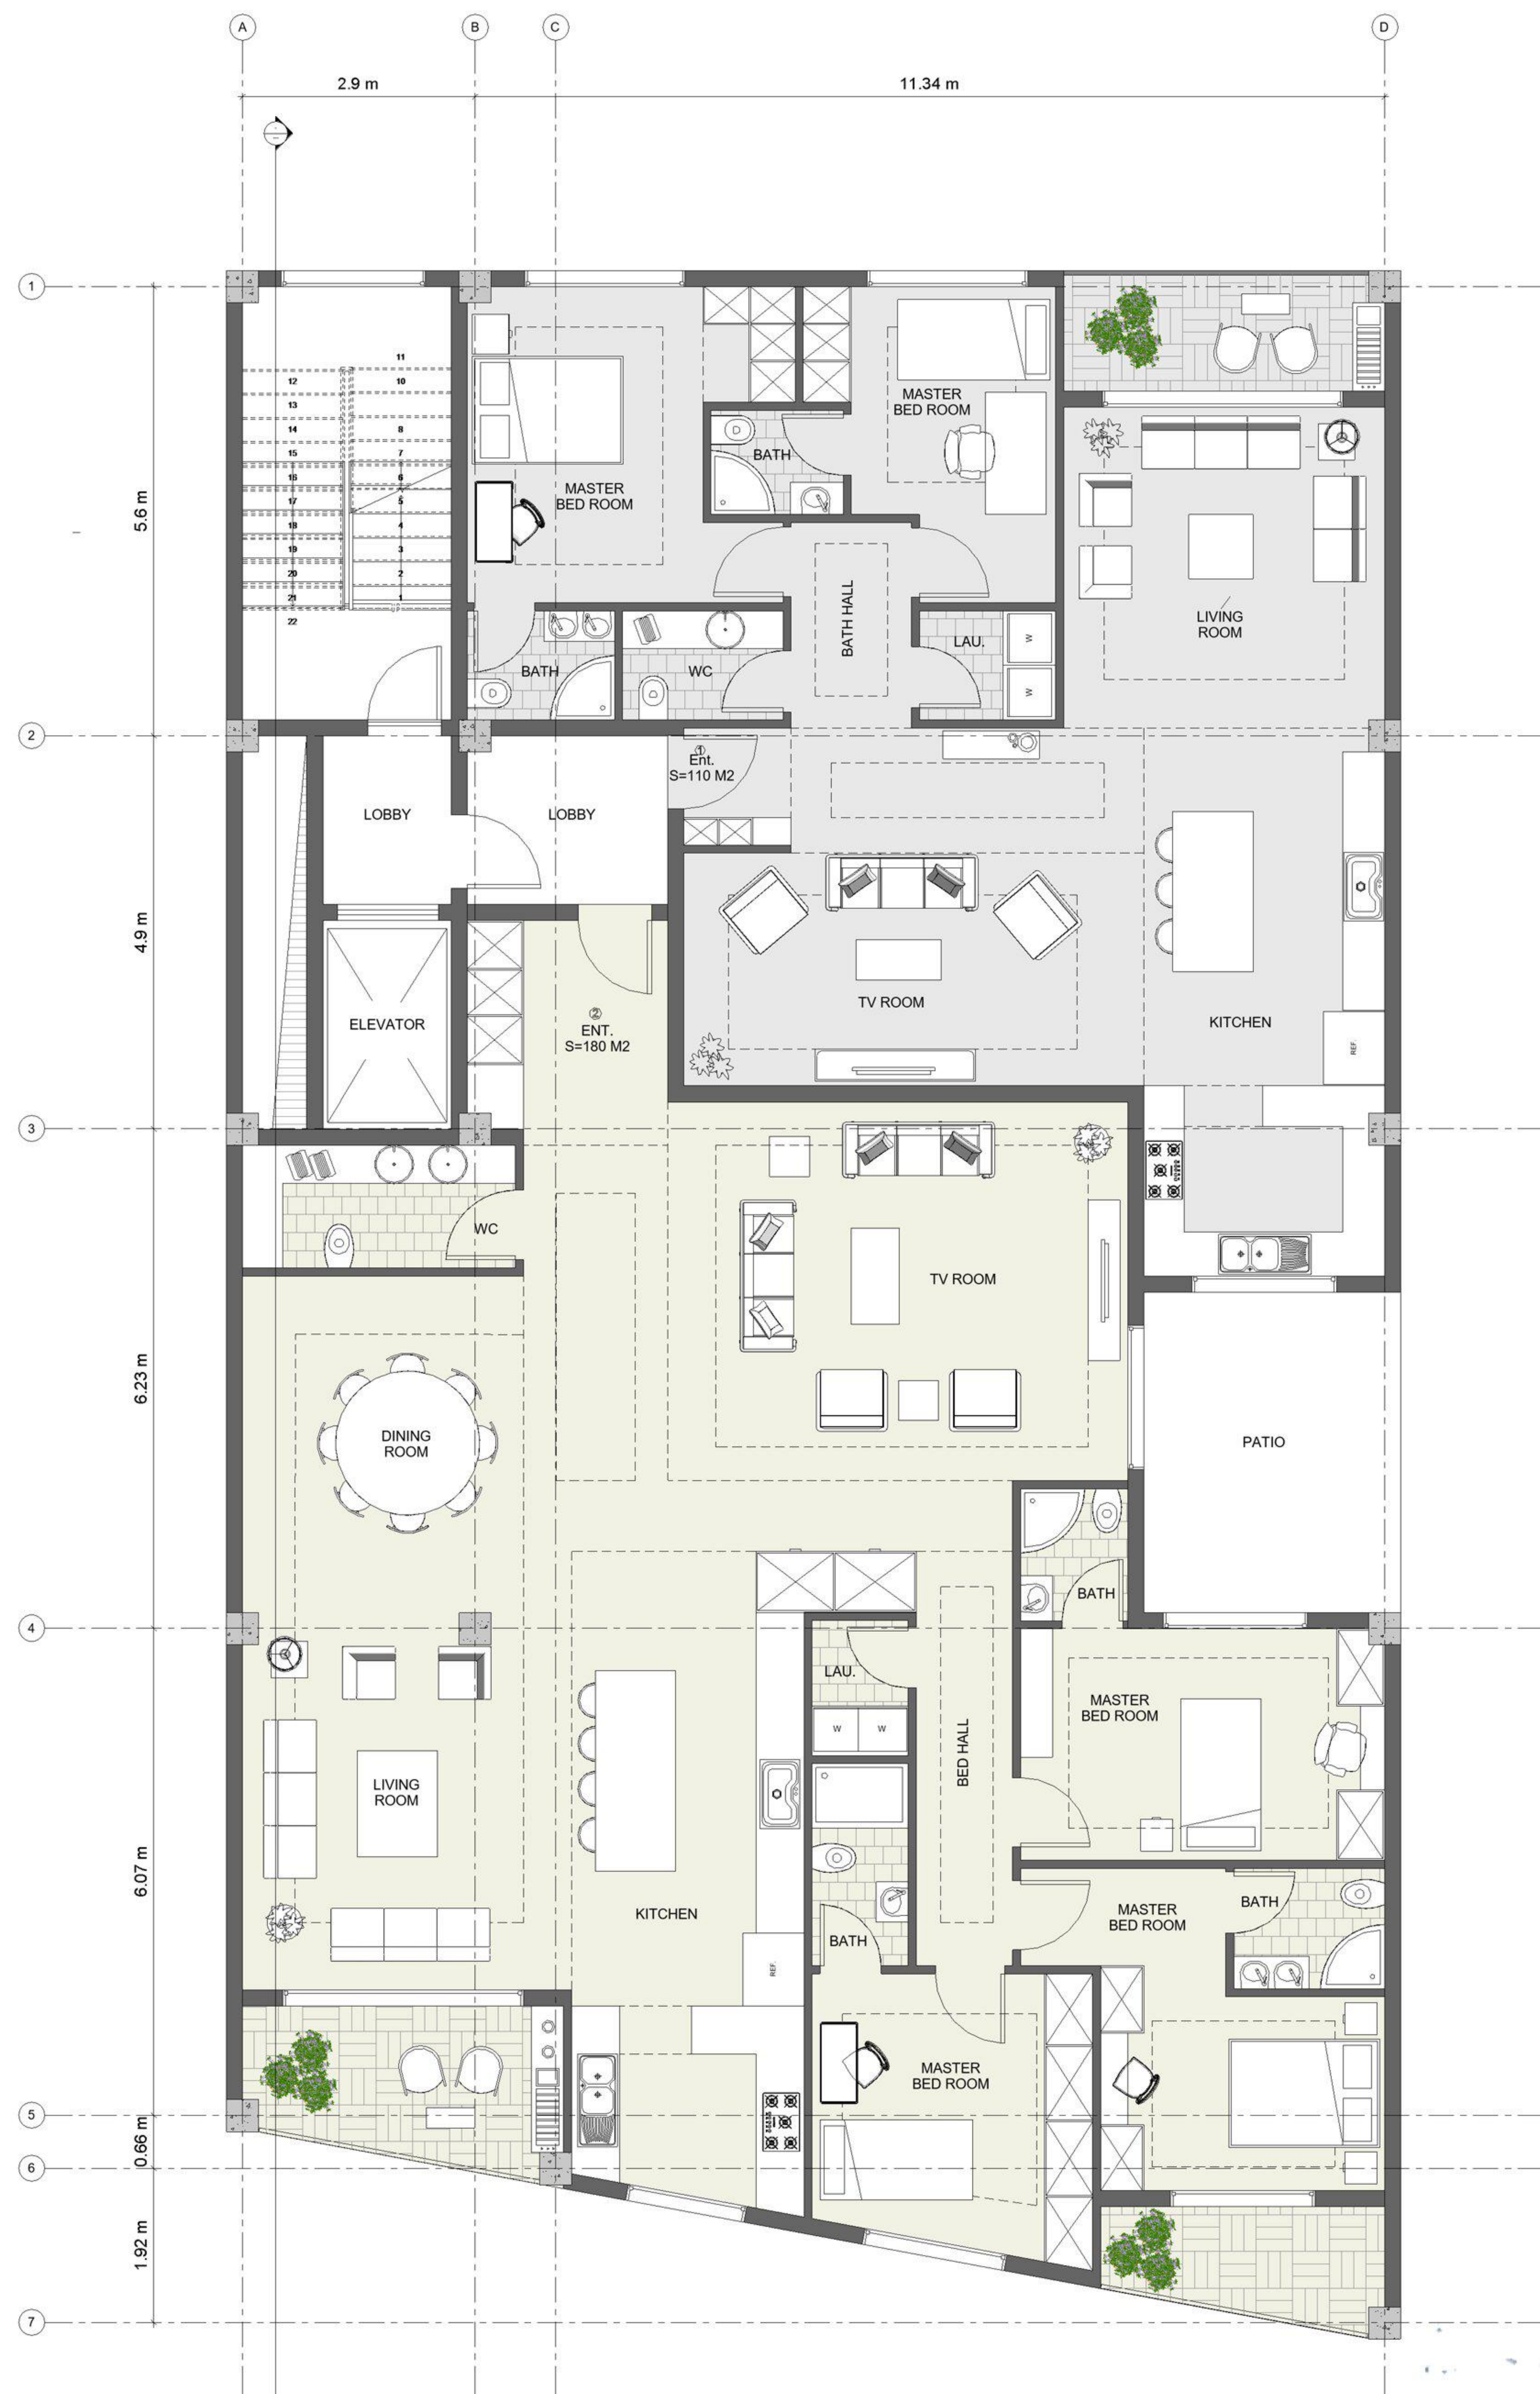


# TYPICAL FLOOR PLAN

ENT 1 : 110 m<sup>2</sup>

ENT 2 : 180 m<sup>2</sup>



# HADISH 2

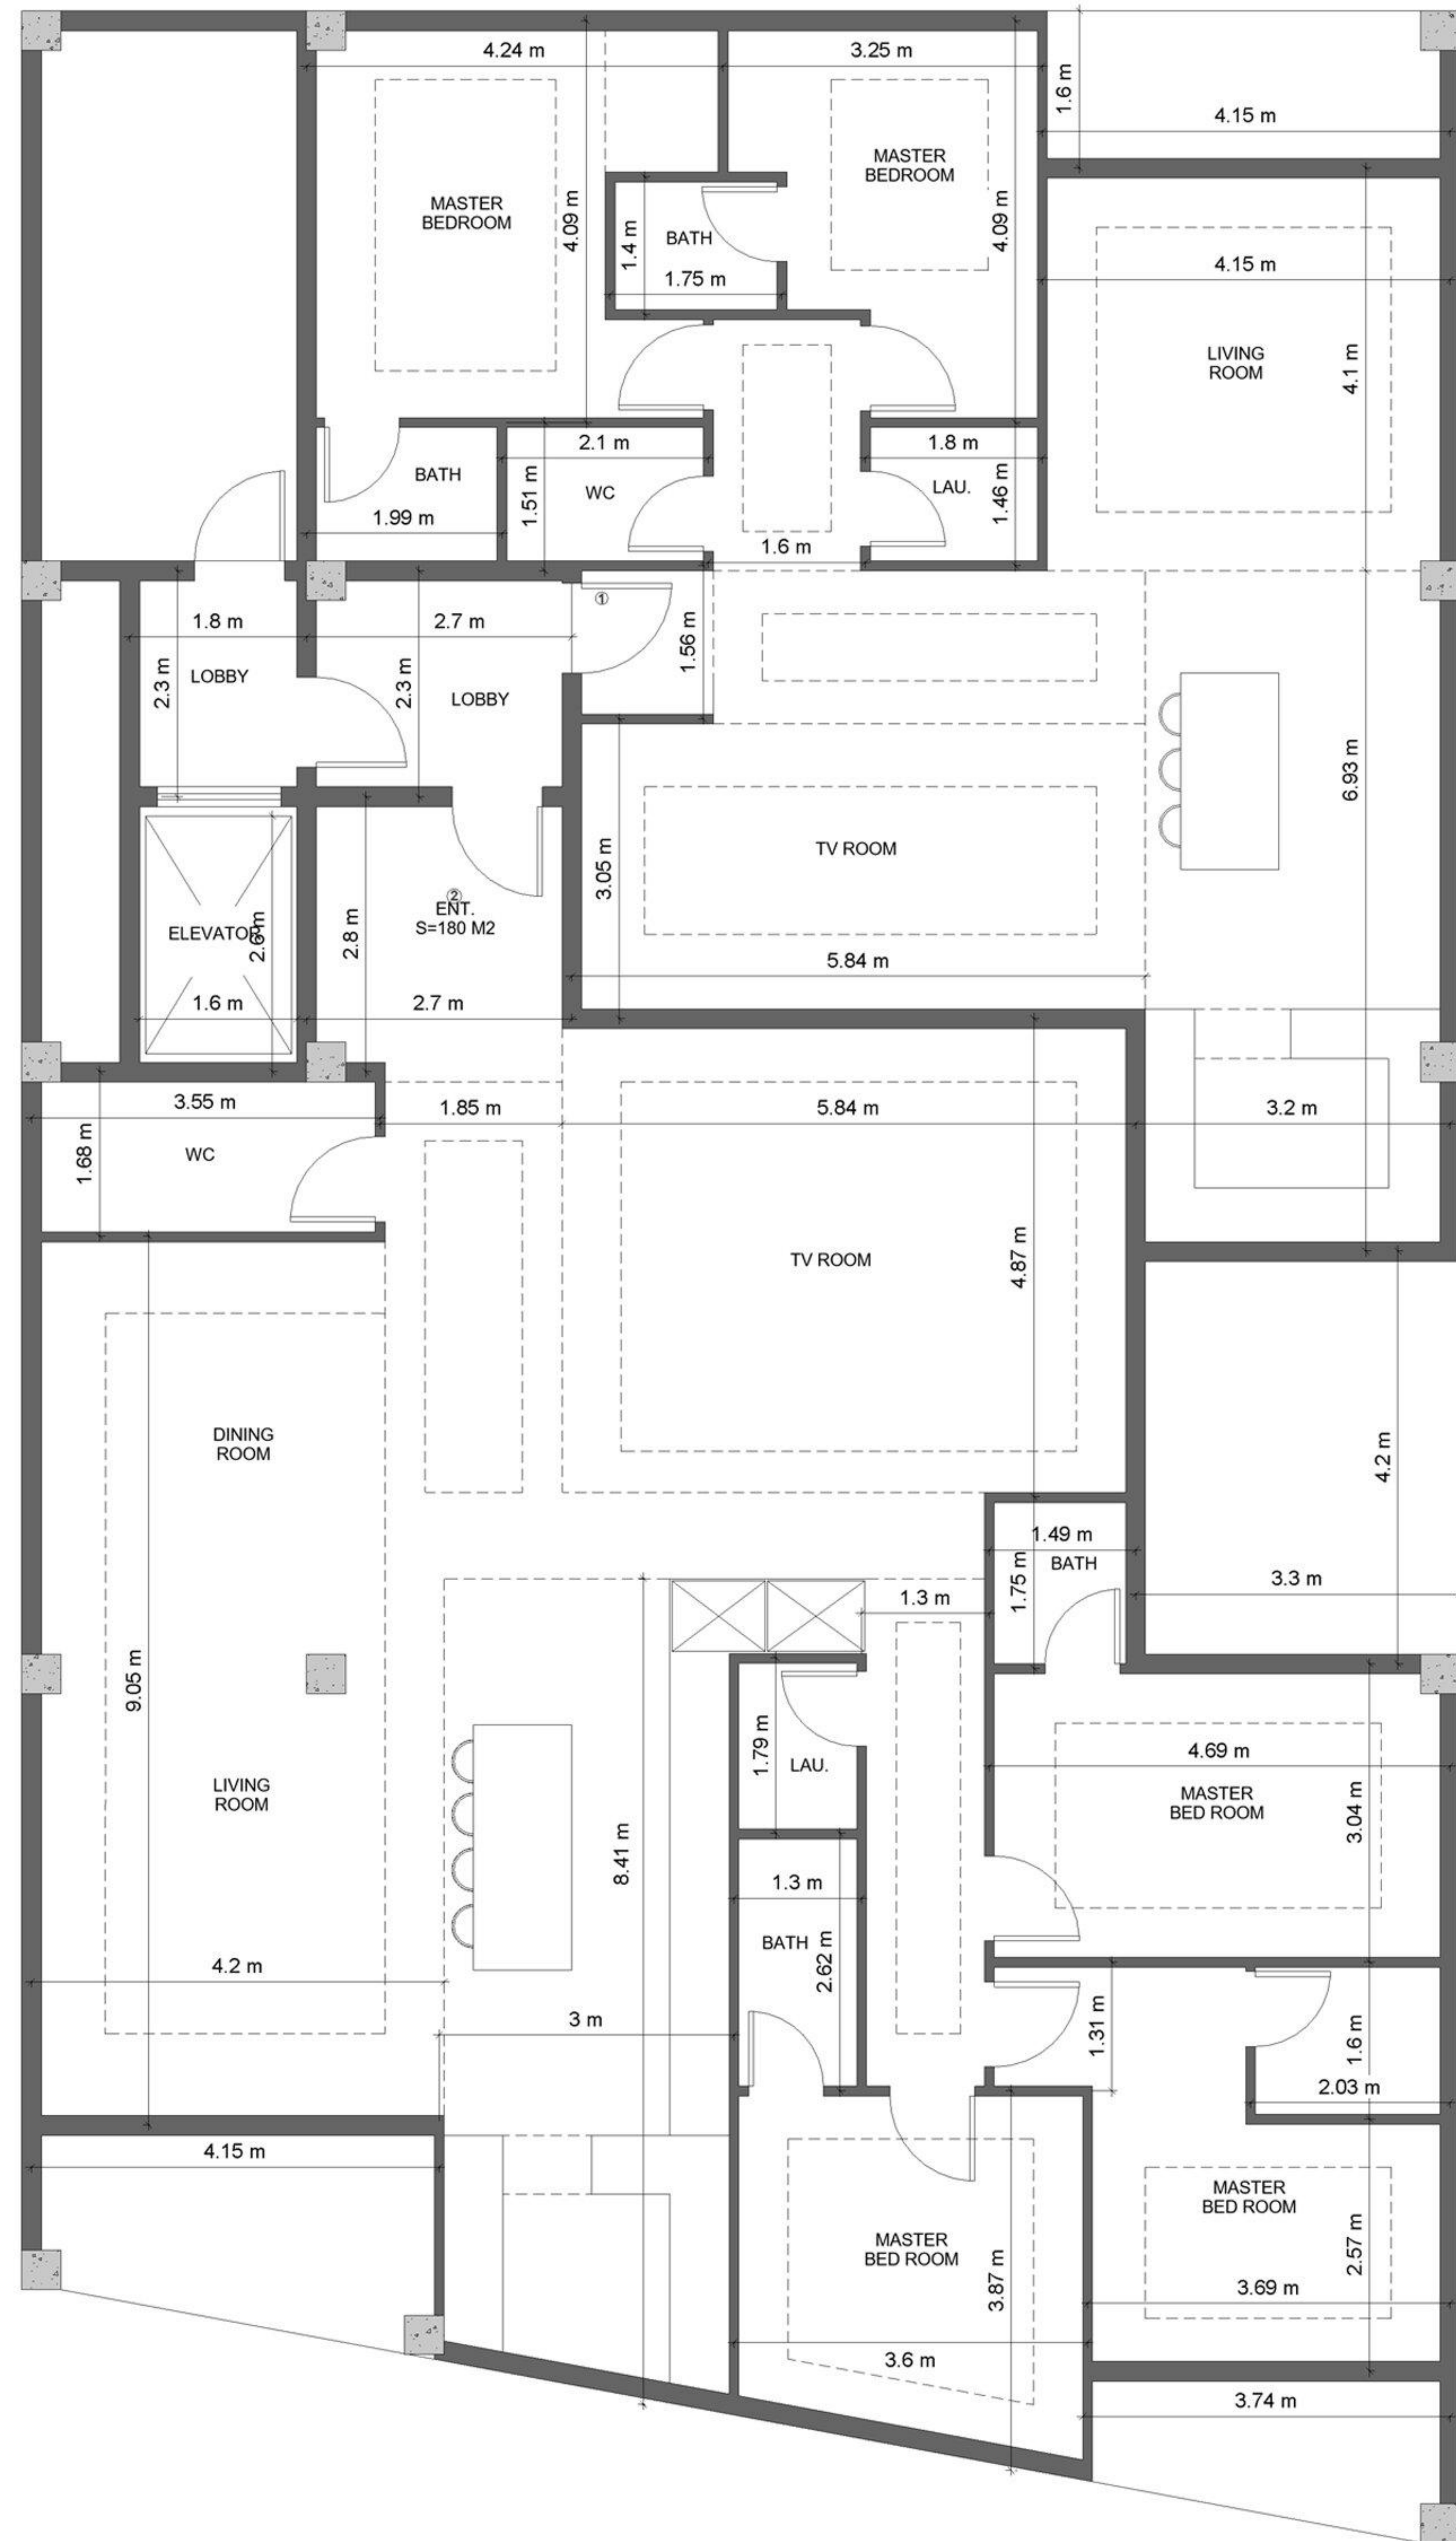


# TYPICAL FLOOR PLAN

ENT 1 : 110 m<sup>2</sup>

ENT 2 : 180 m<sup>2</sup>



# HADISH 2

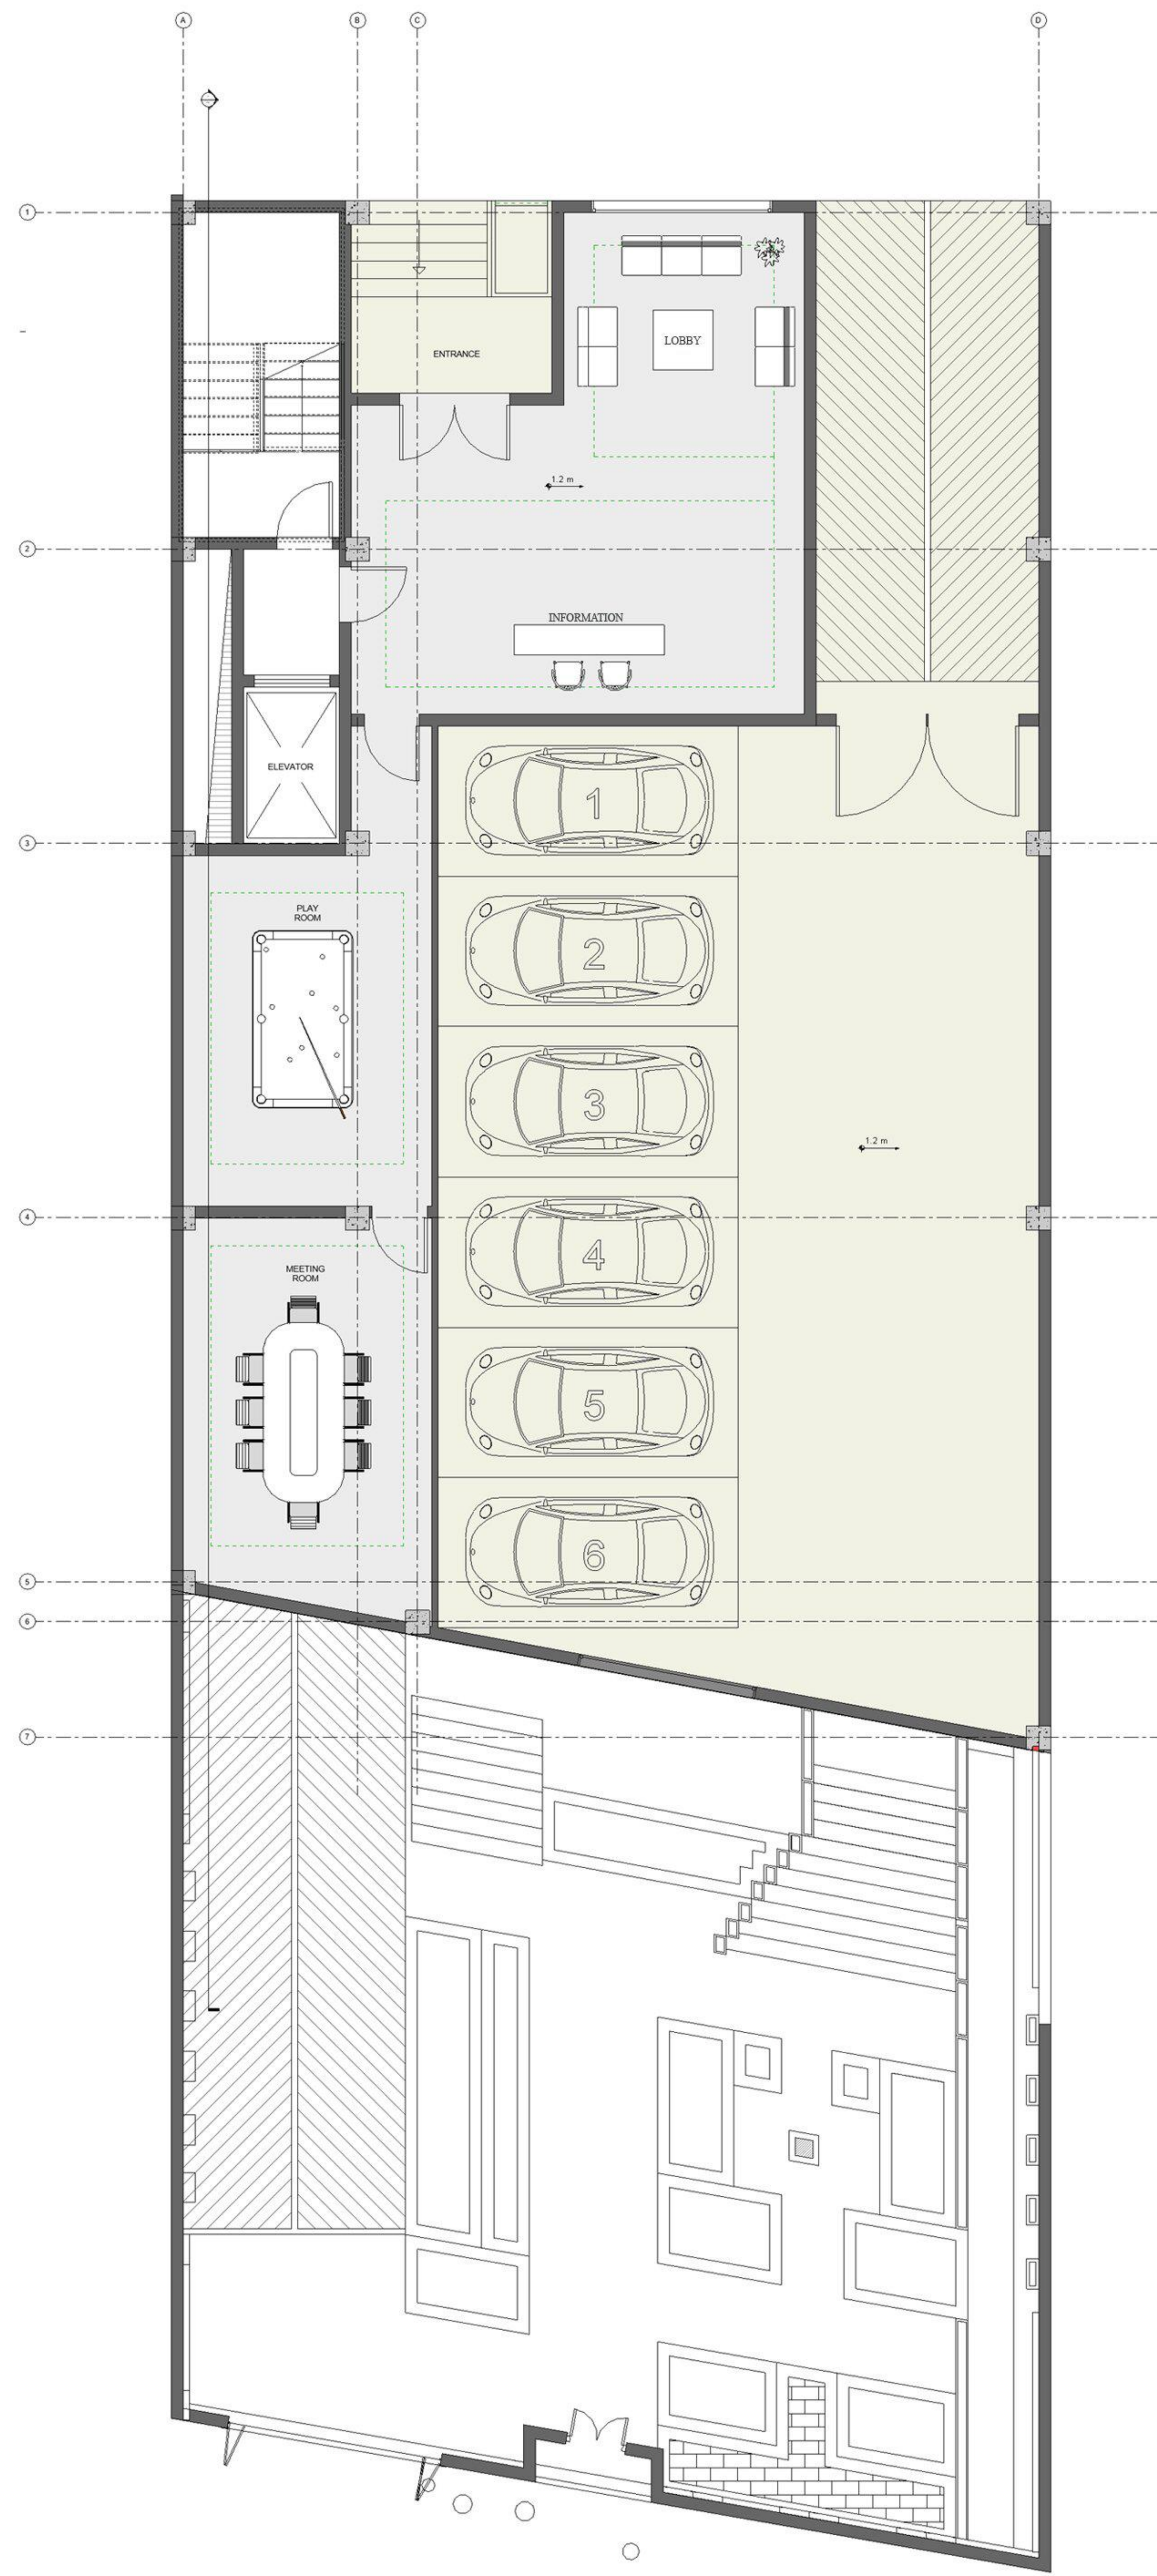


# GROUND FLOOR PLAN

- Lobby
- Play Room
- Information
- Meeting Room
- Parking lots : 6



# HADISH 2

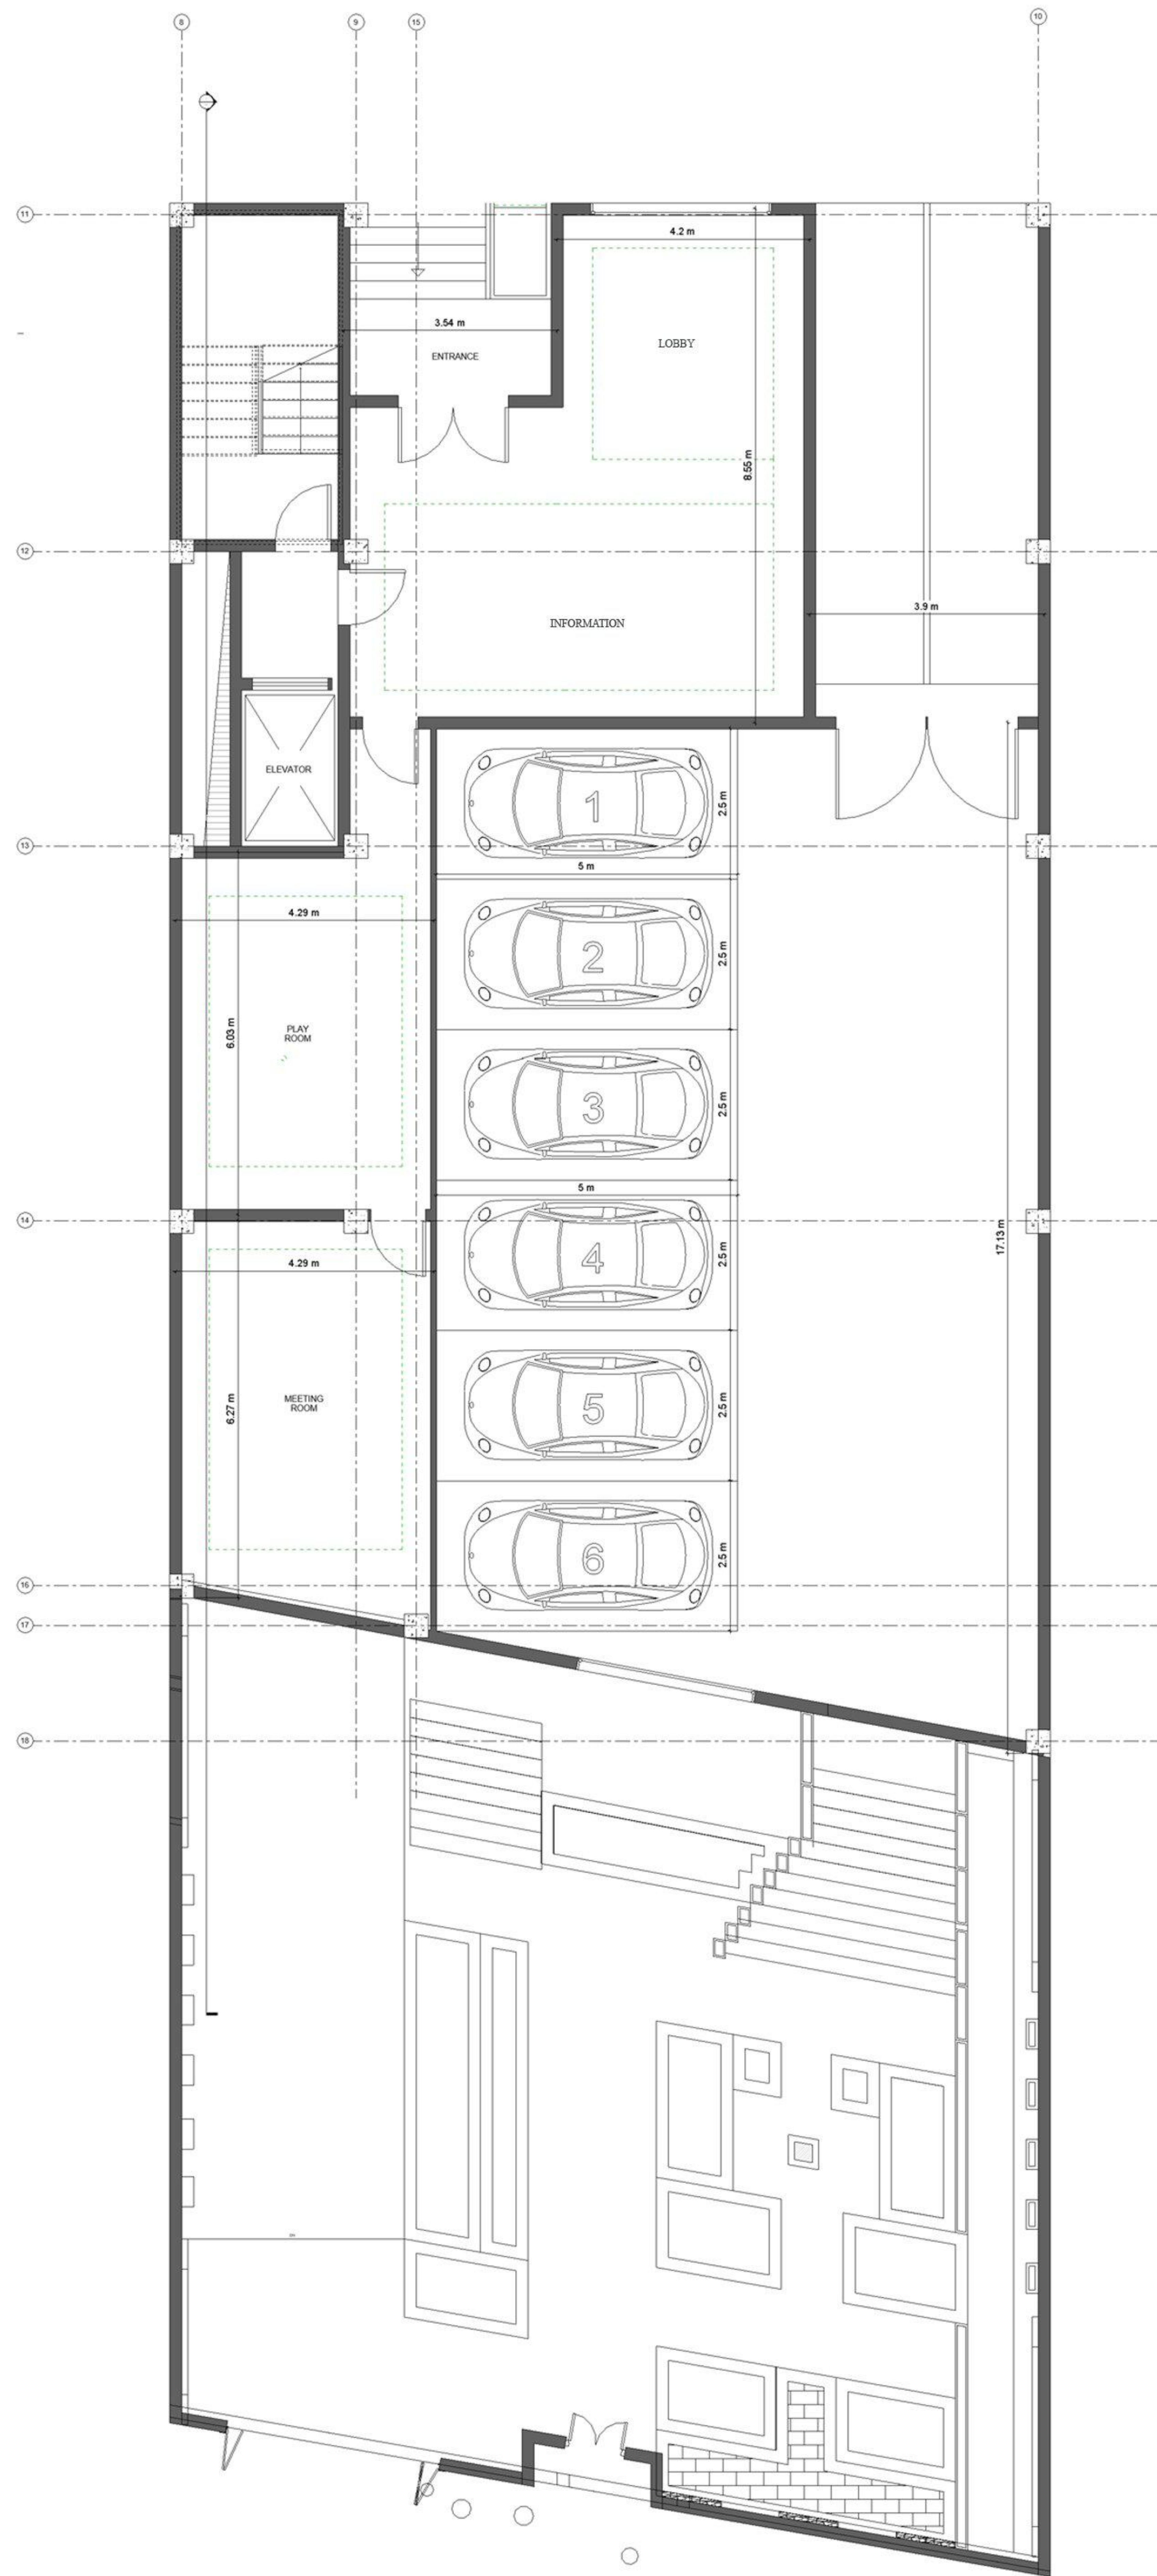


# GROUND FLOOR PLAN

- Lobby
- Play Room
- Information
- Meeting Room
- Parking lots : 6



# HADISH 2

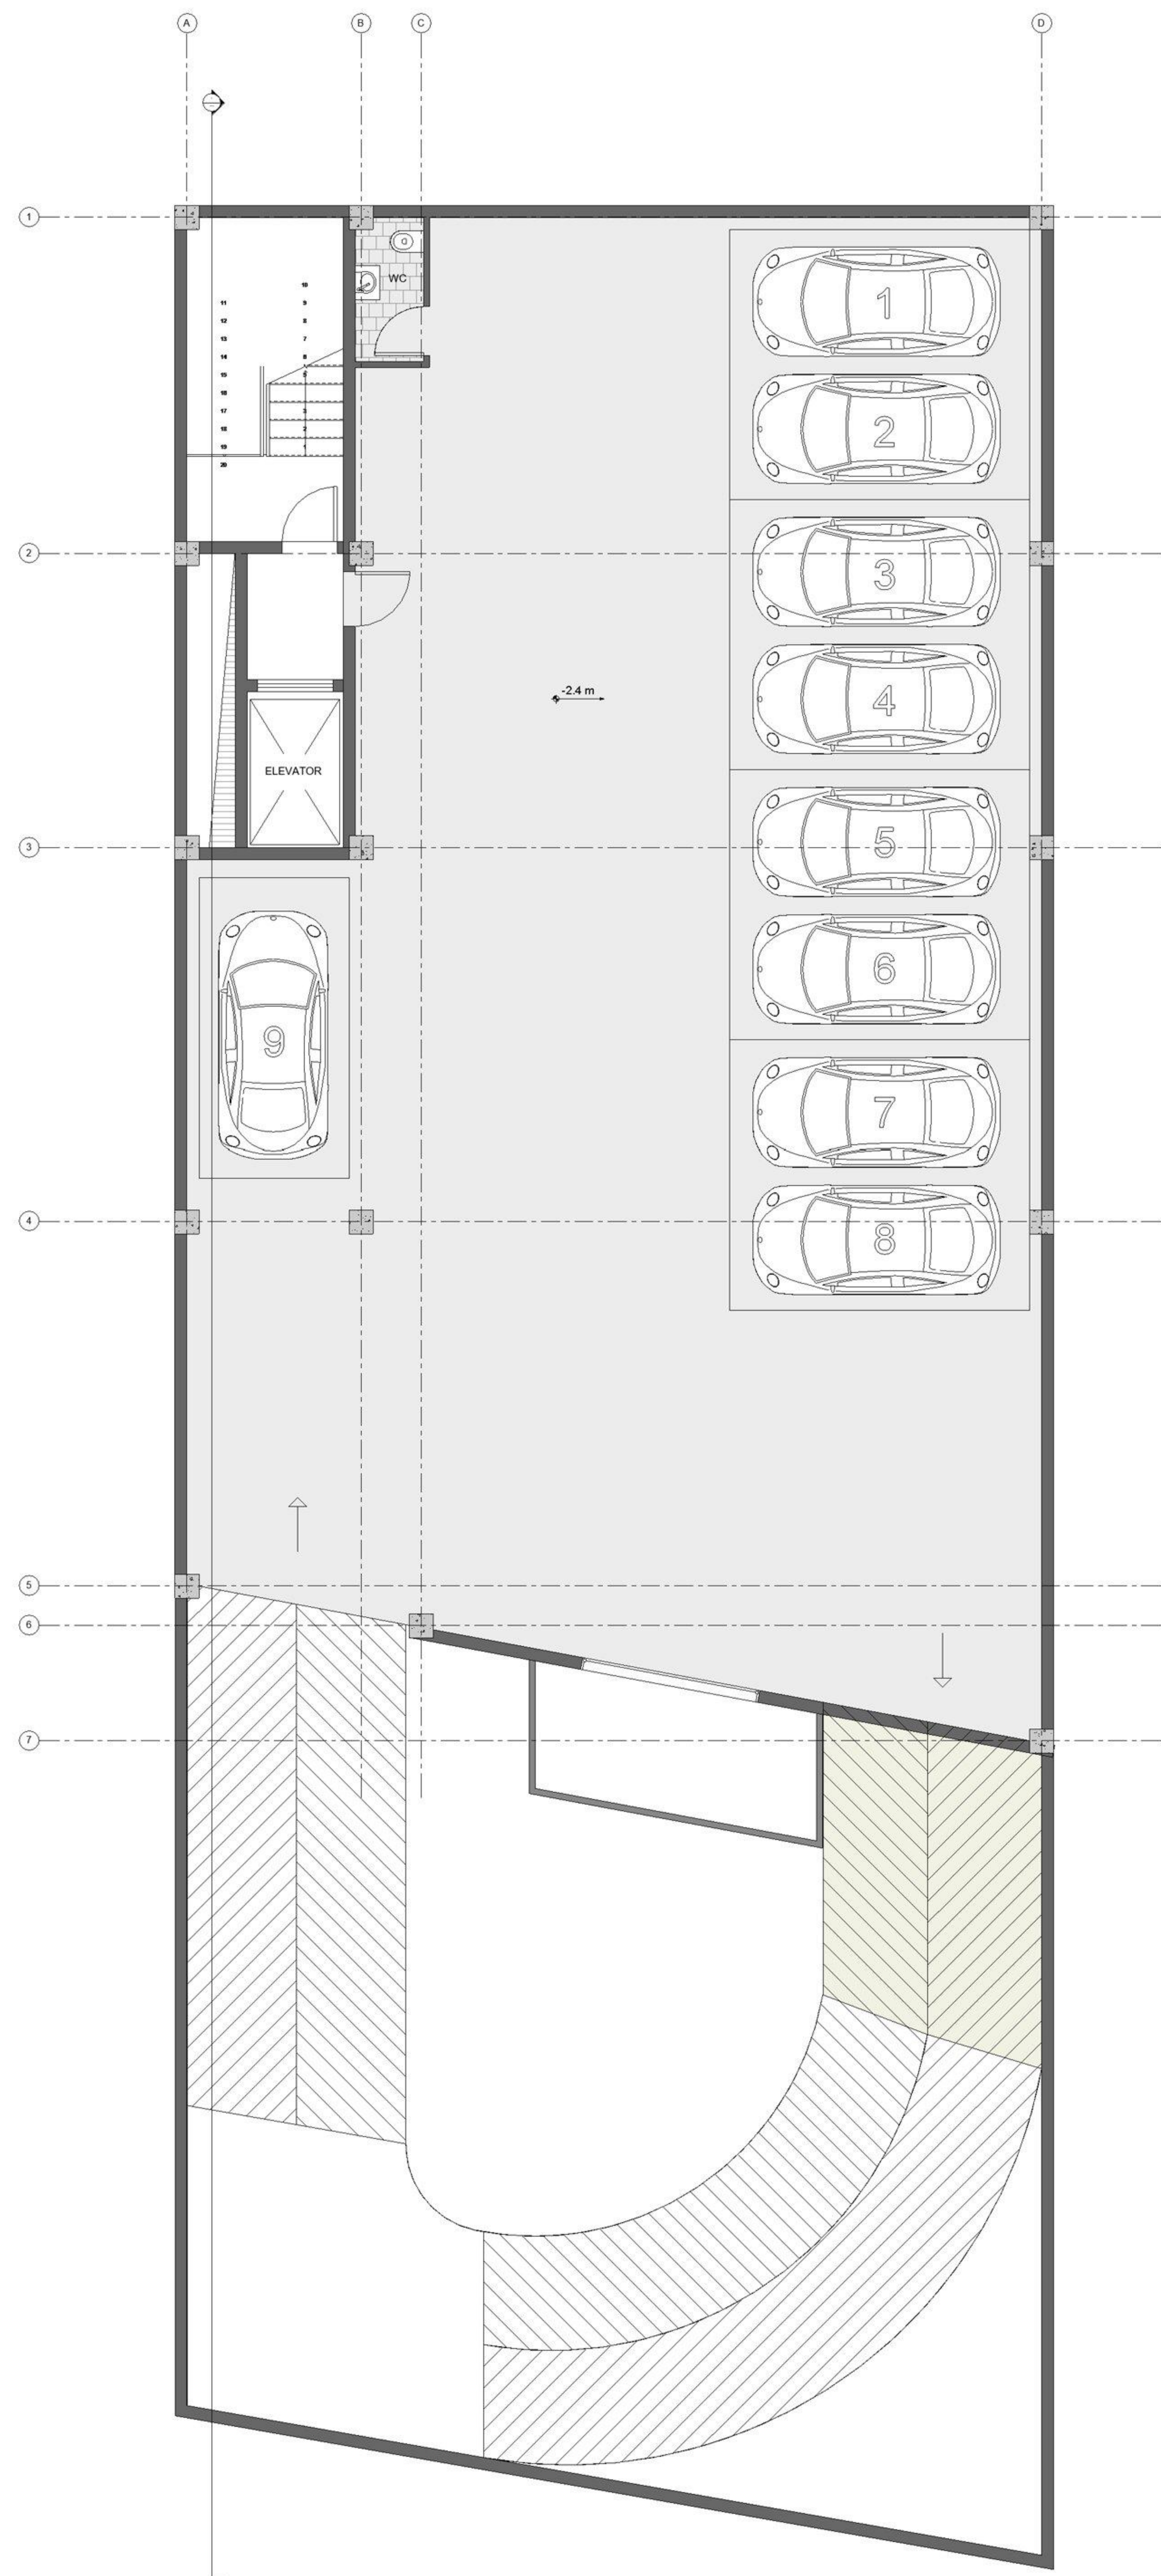


# -1

# FLOOR PLAN

Parking lots : 9  
WC



# HADISH 2

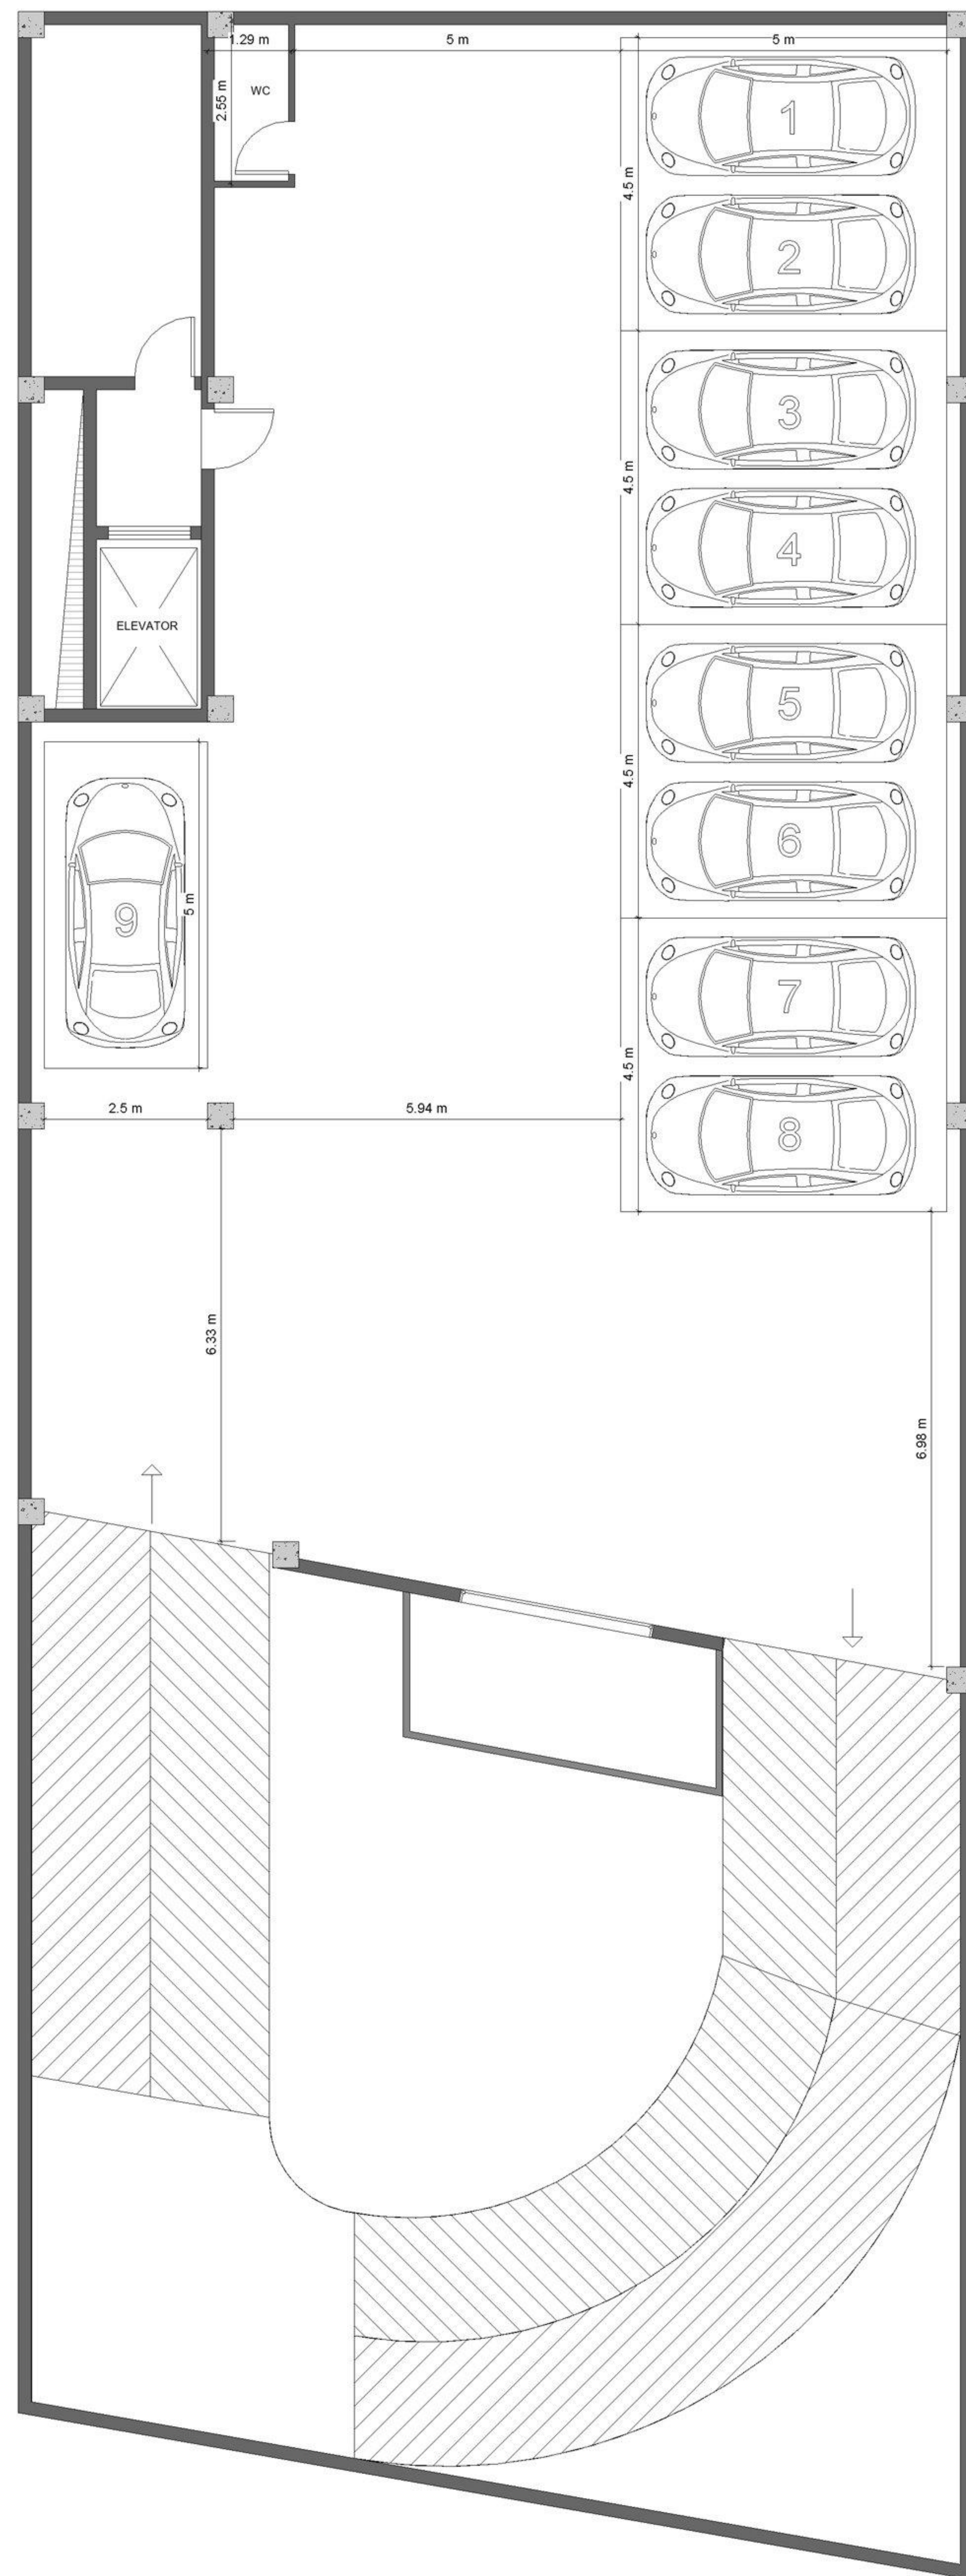

# -1


## FLOOR PLAN

Parking lots : 9  
WC





# HADISH 2

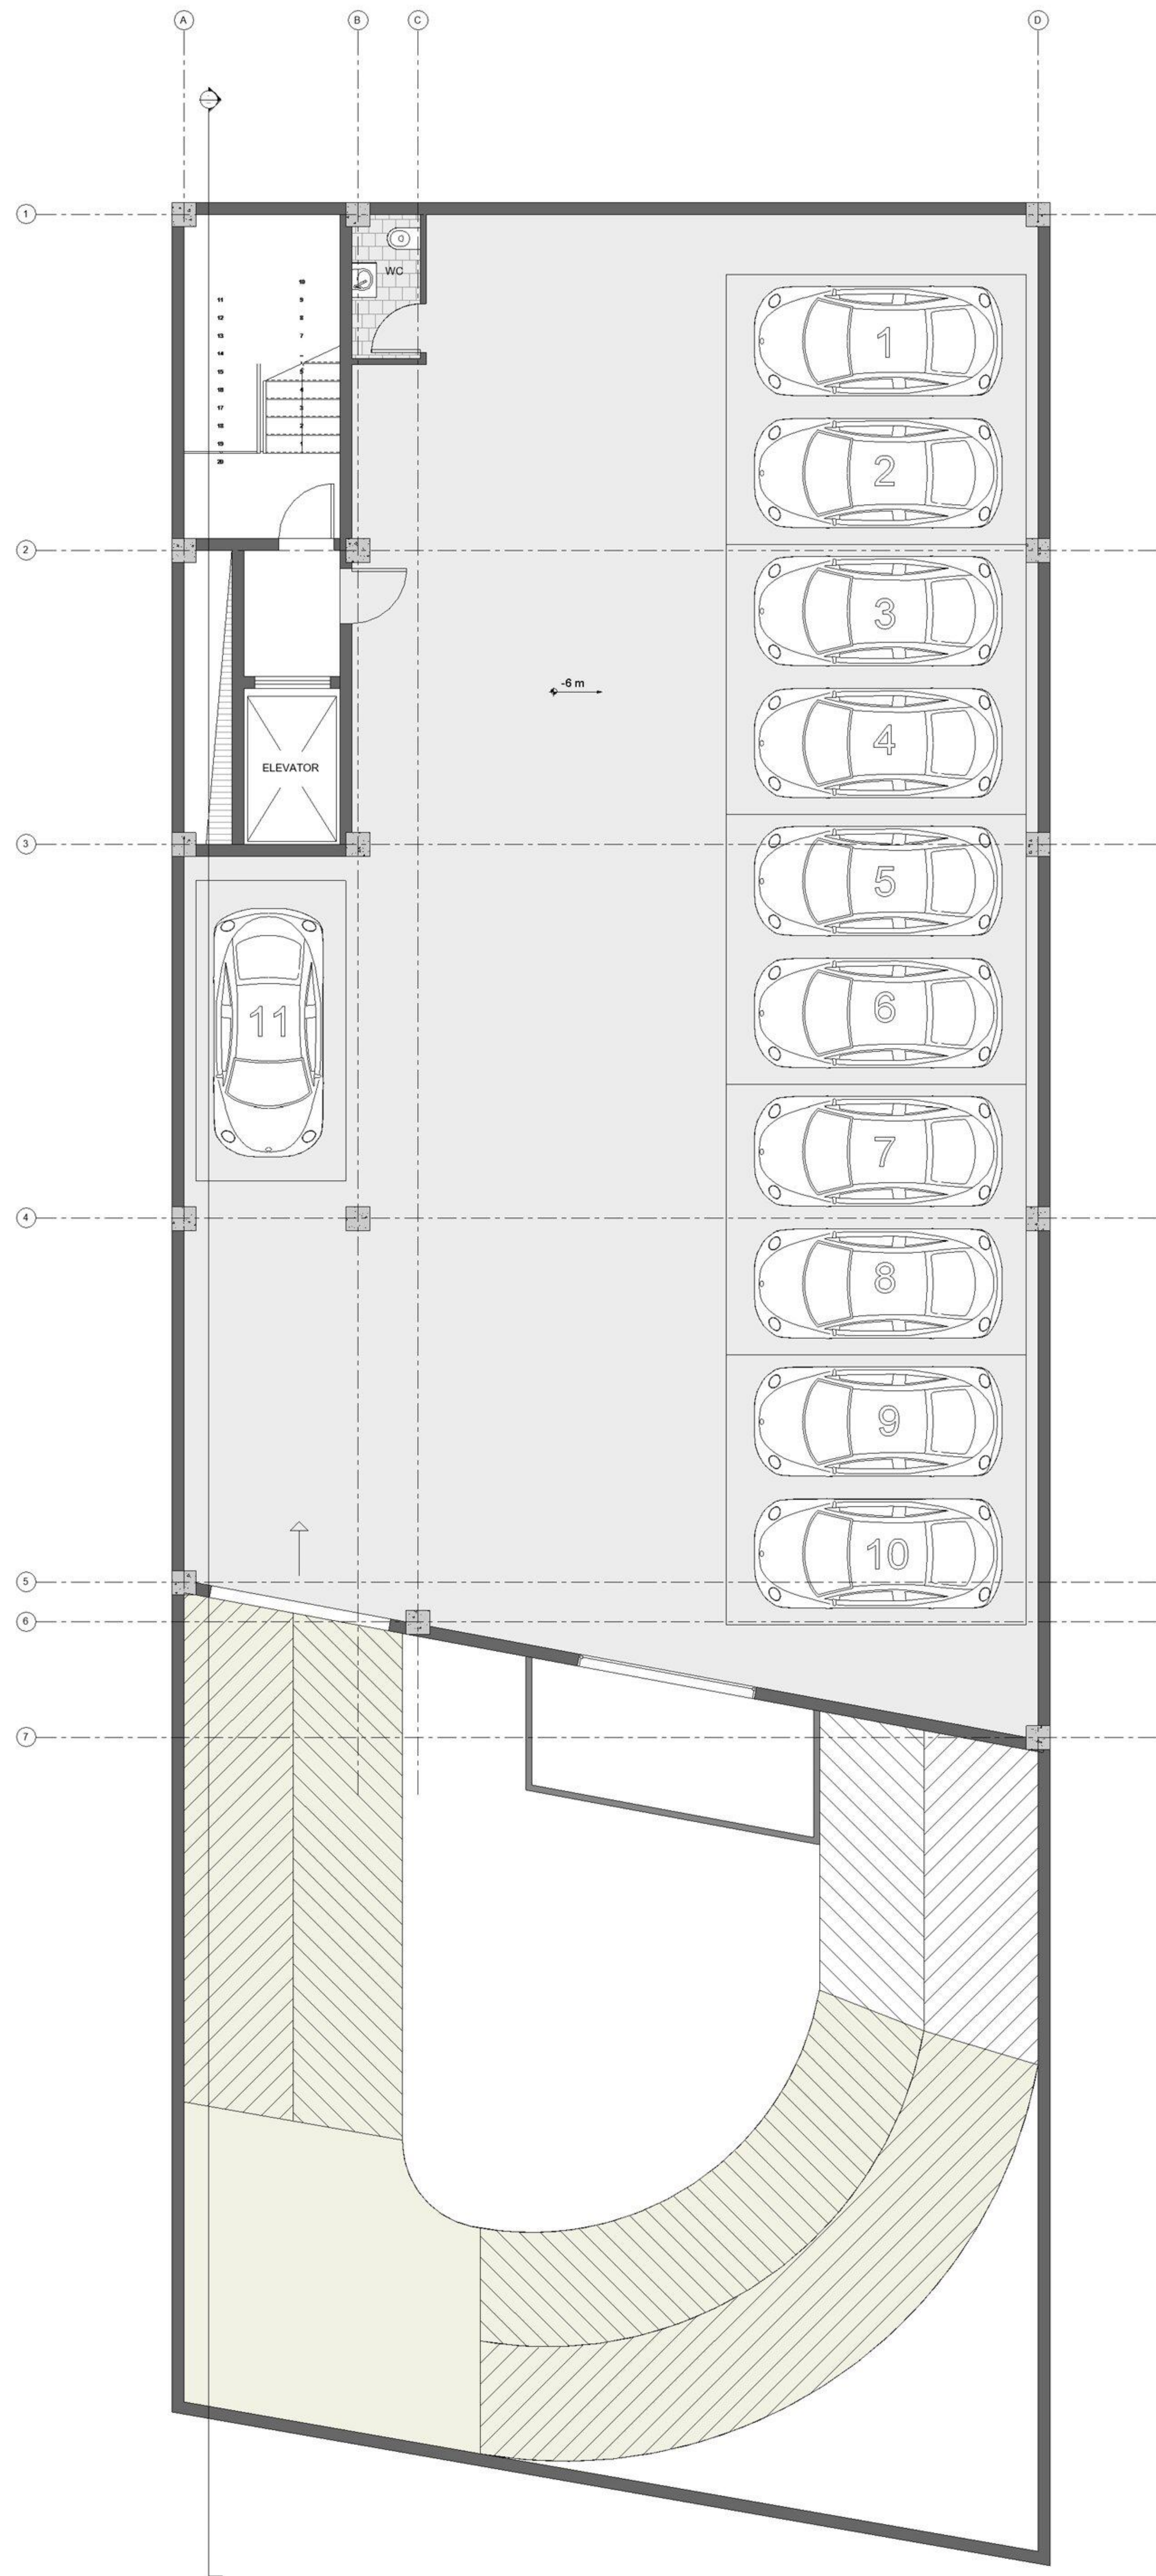


# -2

## FLOOR PLAN

Parking lots : 11  
WC



# HADISH 2

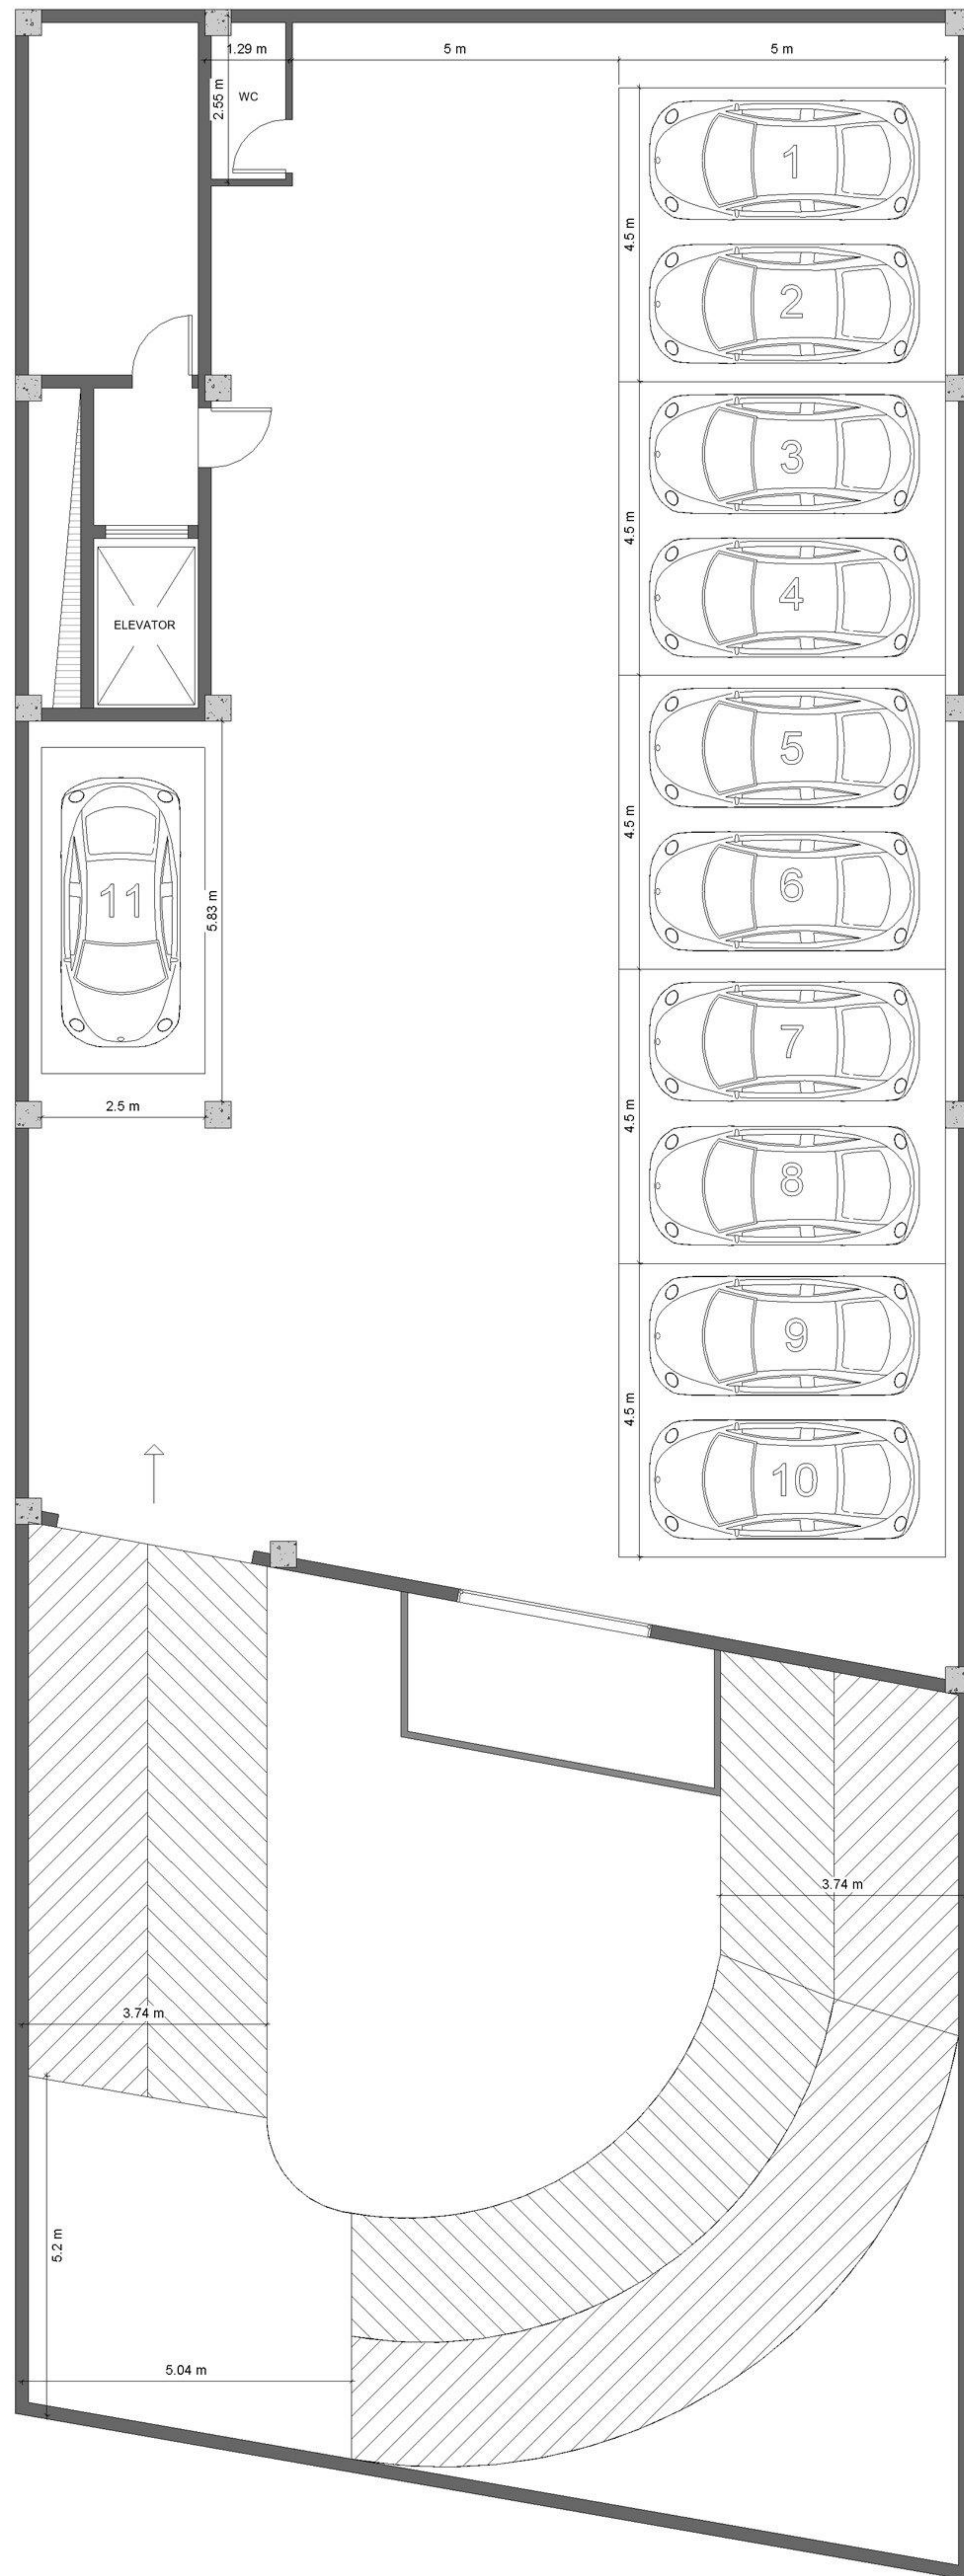

# -2

## FLOOR PLAN

Parking lots : 11  
WC



# HADISH 2




# -3

# FLOOR PLAN

- GYM
- Facility Room
- Janitory Room
- Pool , Sauna , Jaccuzi
- Storage lots : 10



# HADISH 2

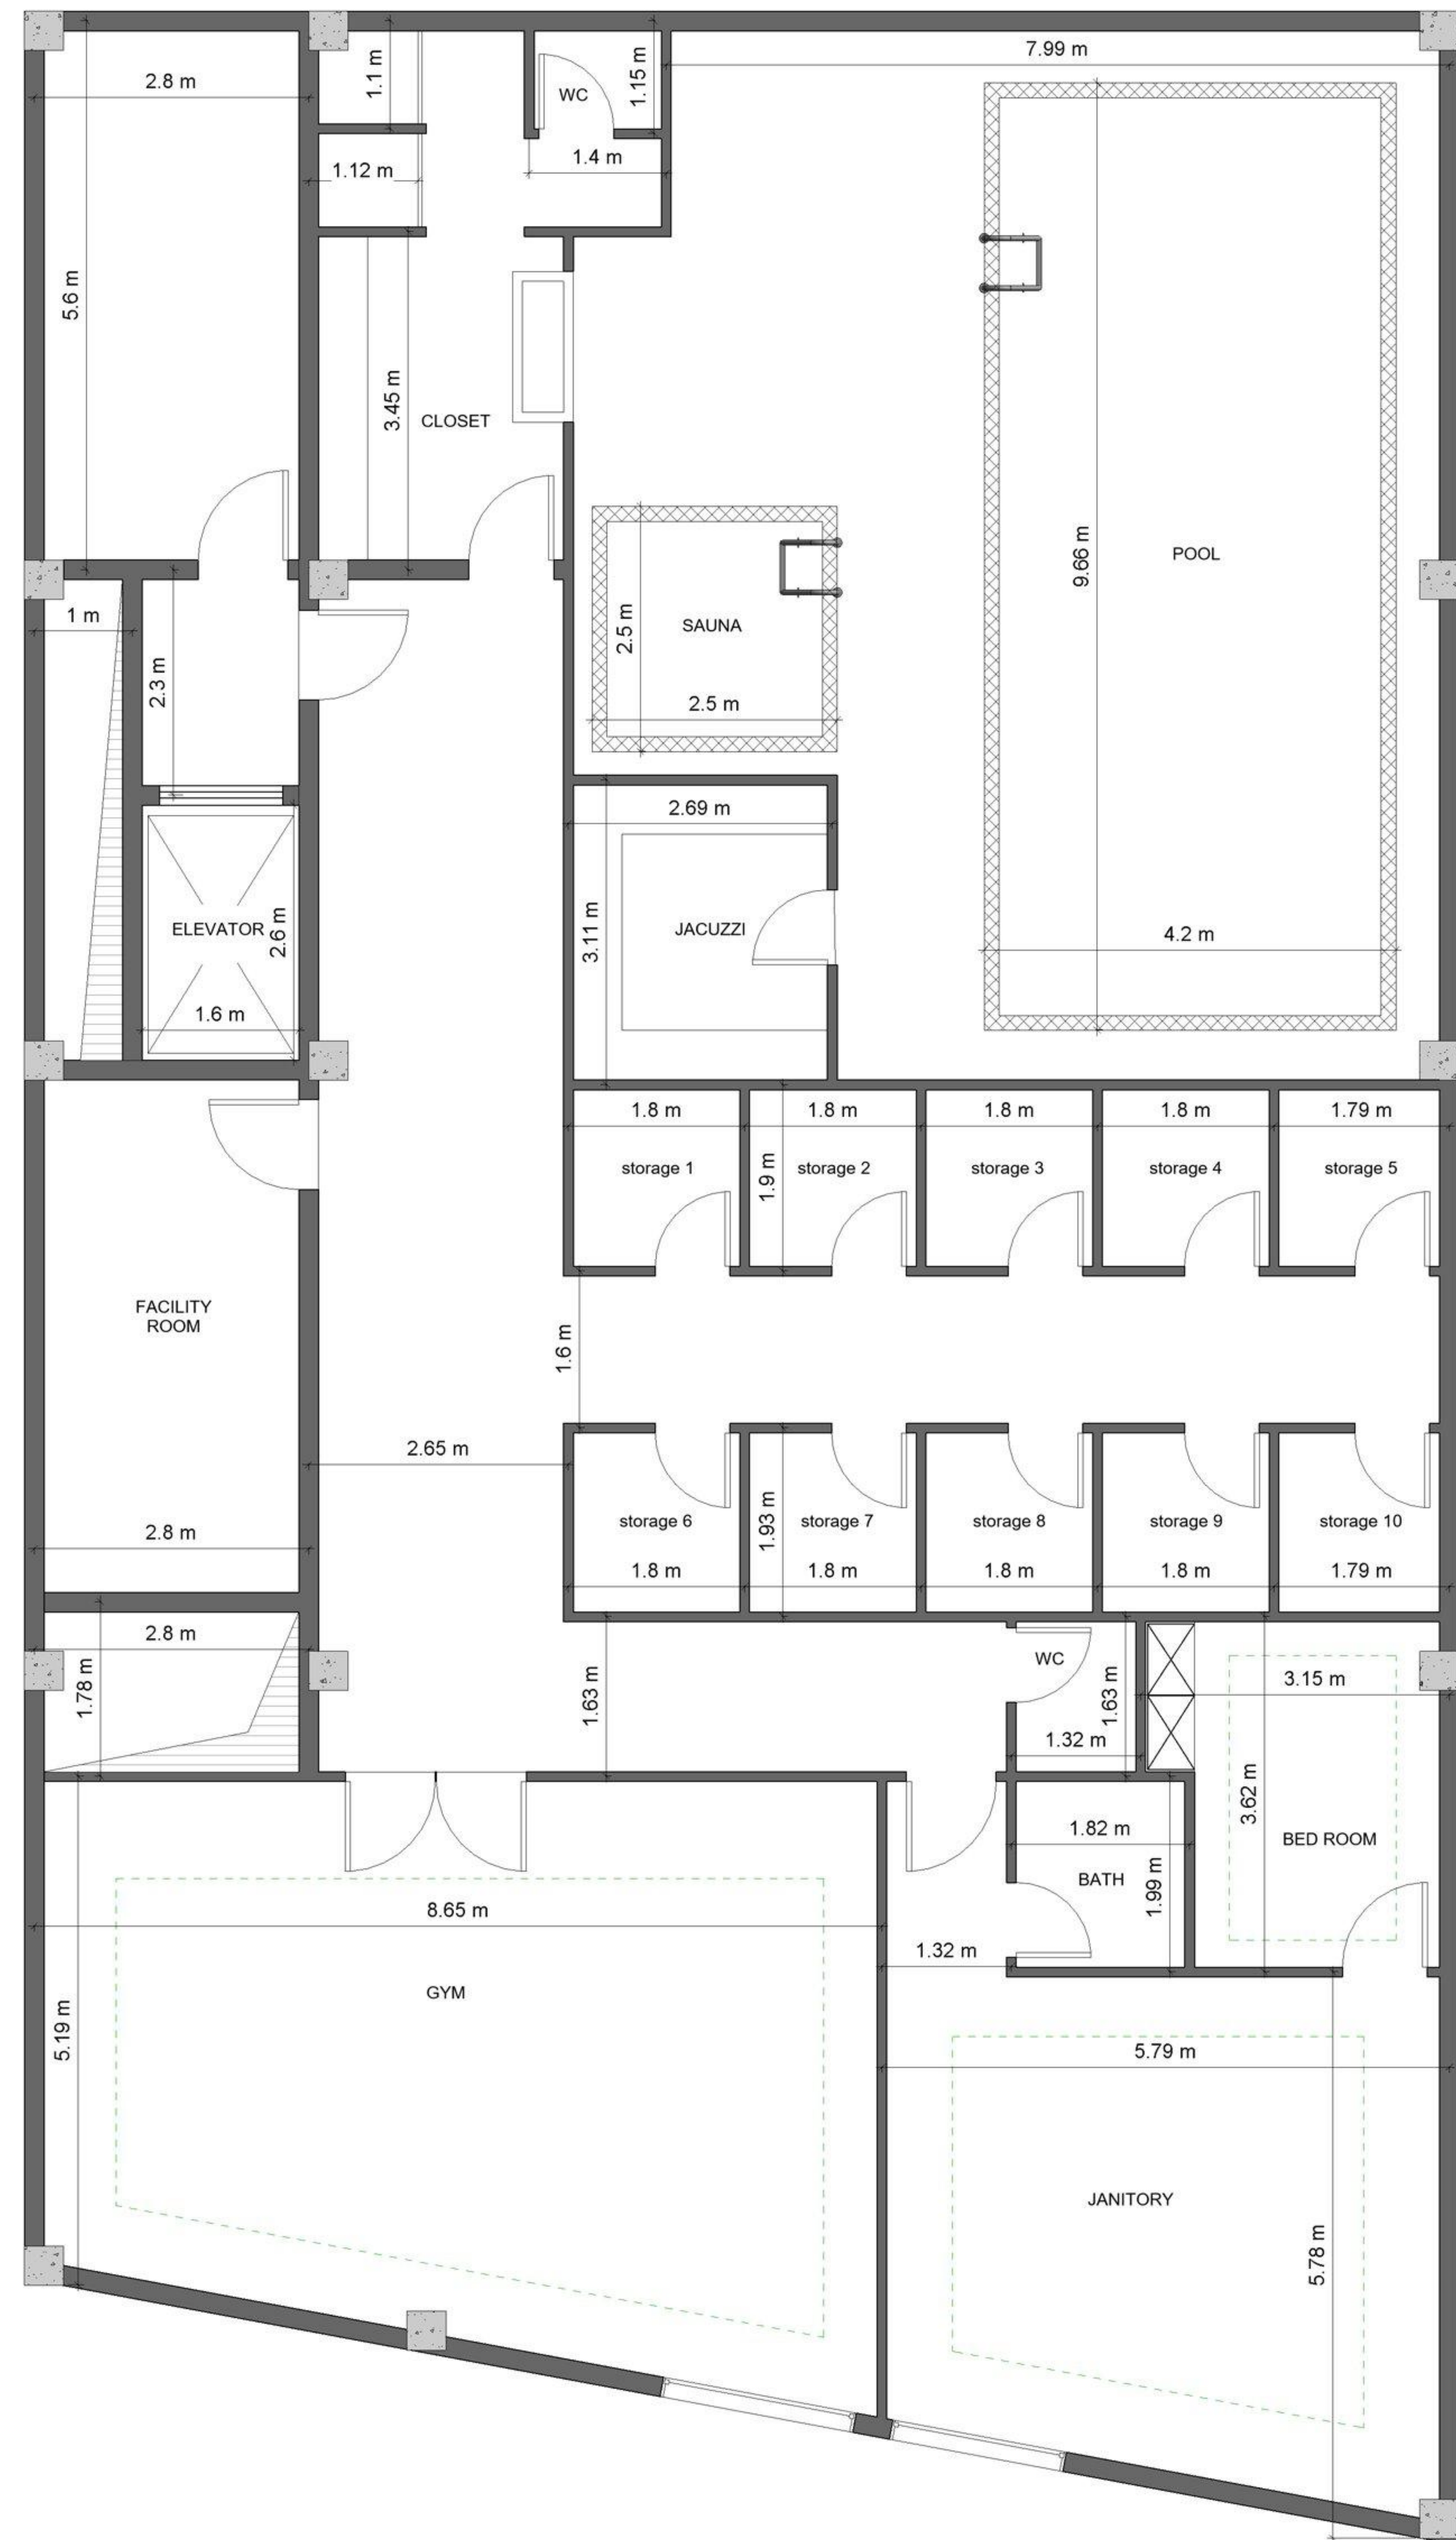

# -3


## FLOOR PLAN

- GYM
- Facility Room
- Janitory Room
- Pool , Sauna , Jaccuzi
- Storage lots : 10



1 2 3 4 5 6 7

# HADISH 2

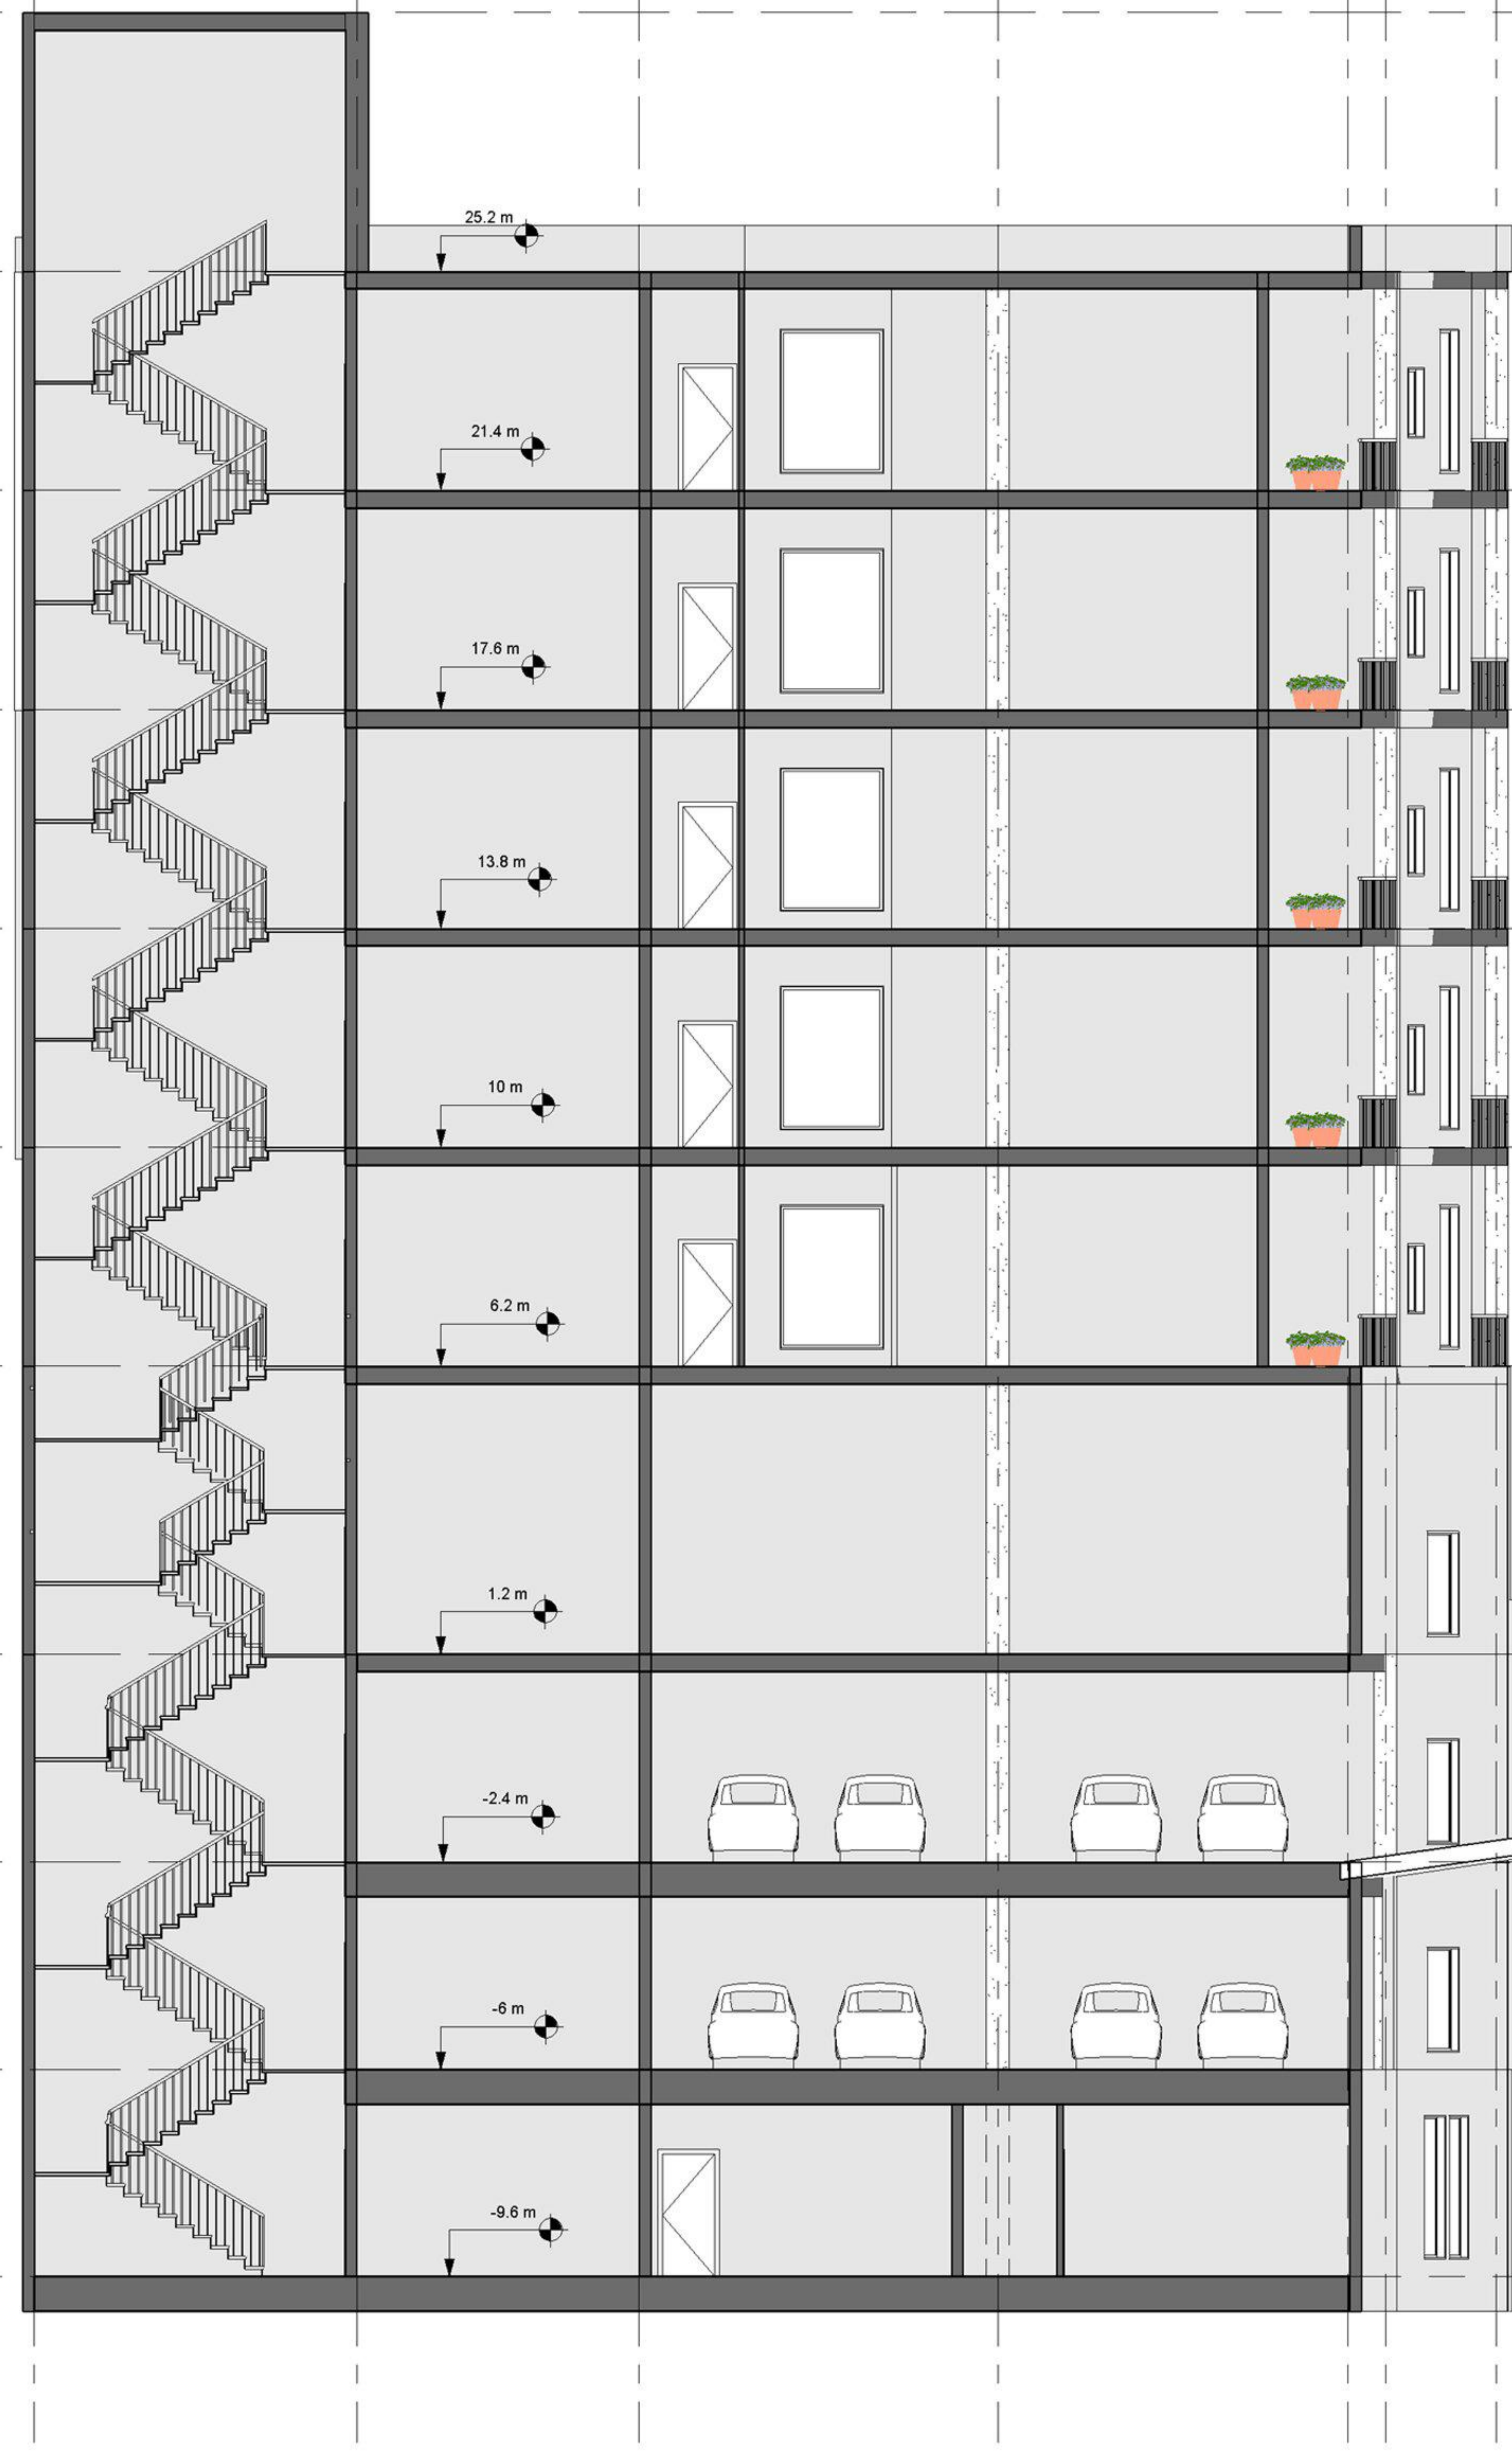



- kharposhte 29.7 m
- Roof 25.2 m
- Level 5 21.4 m
- Level 4 17.6 m
- Level 3 13.8 m
- Level 2 10 m
- Level 1 6.2 m
- Ground 1.2 m
- Yard -0.85 m
- Level -1 -2.4 m
- Level -2 -6 m
- Level -3 -9.6 m

## section a-a








# HADISH 2

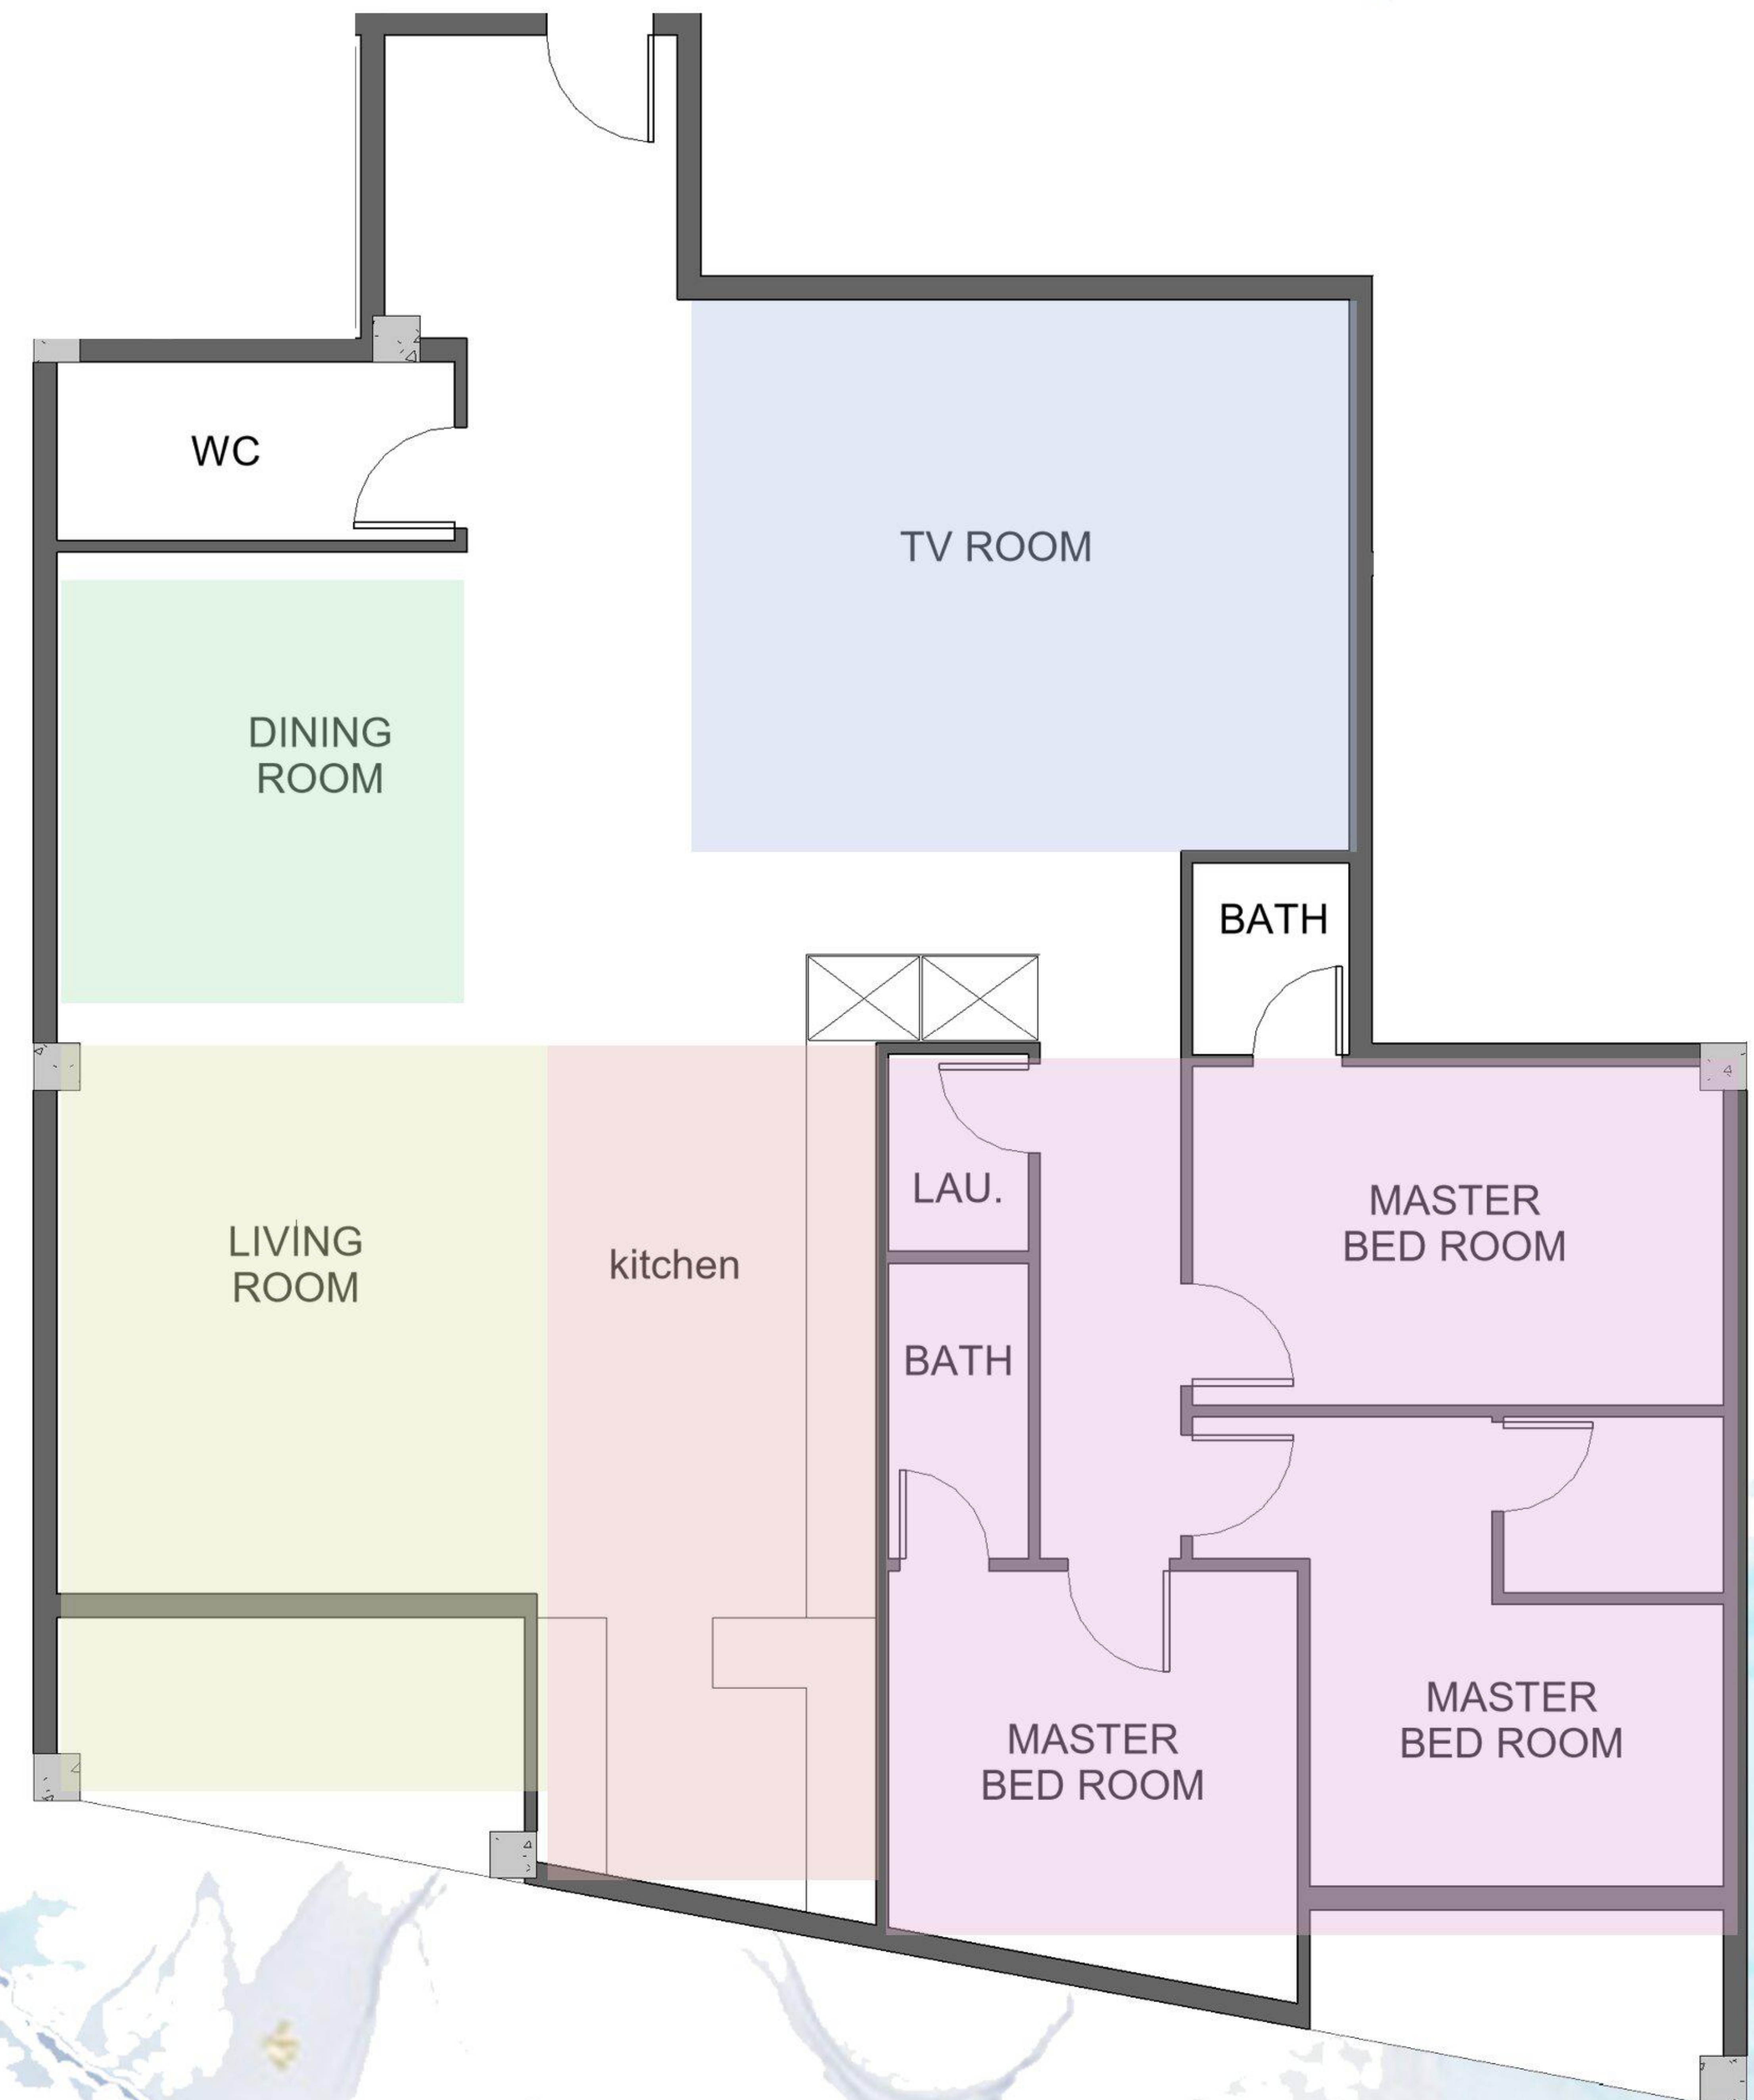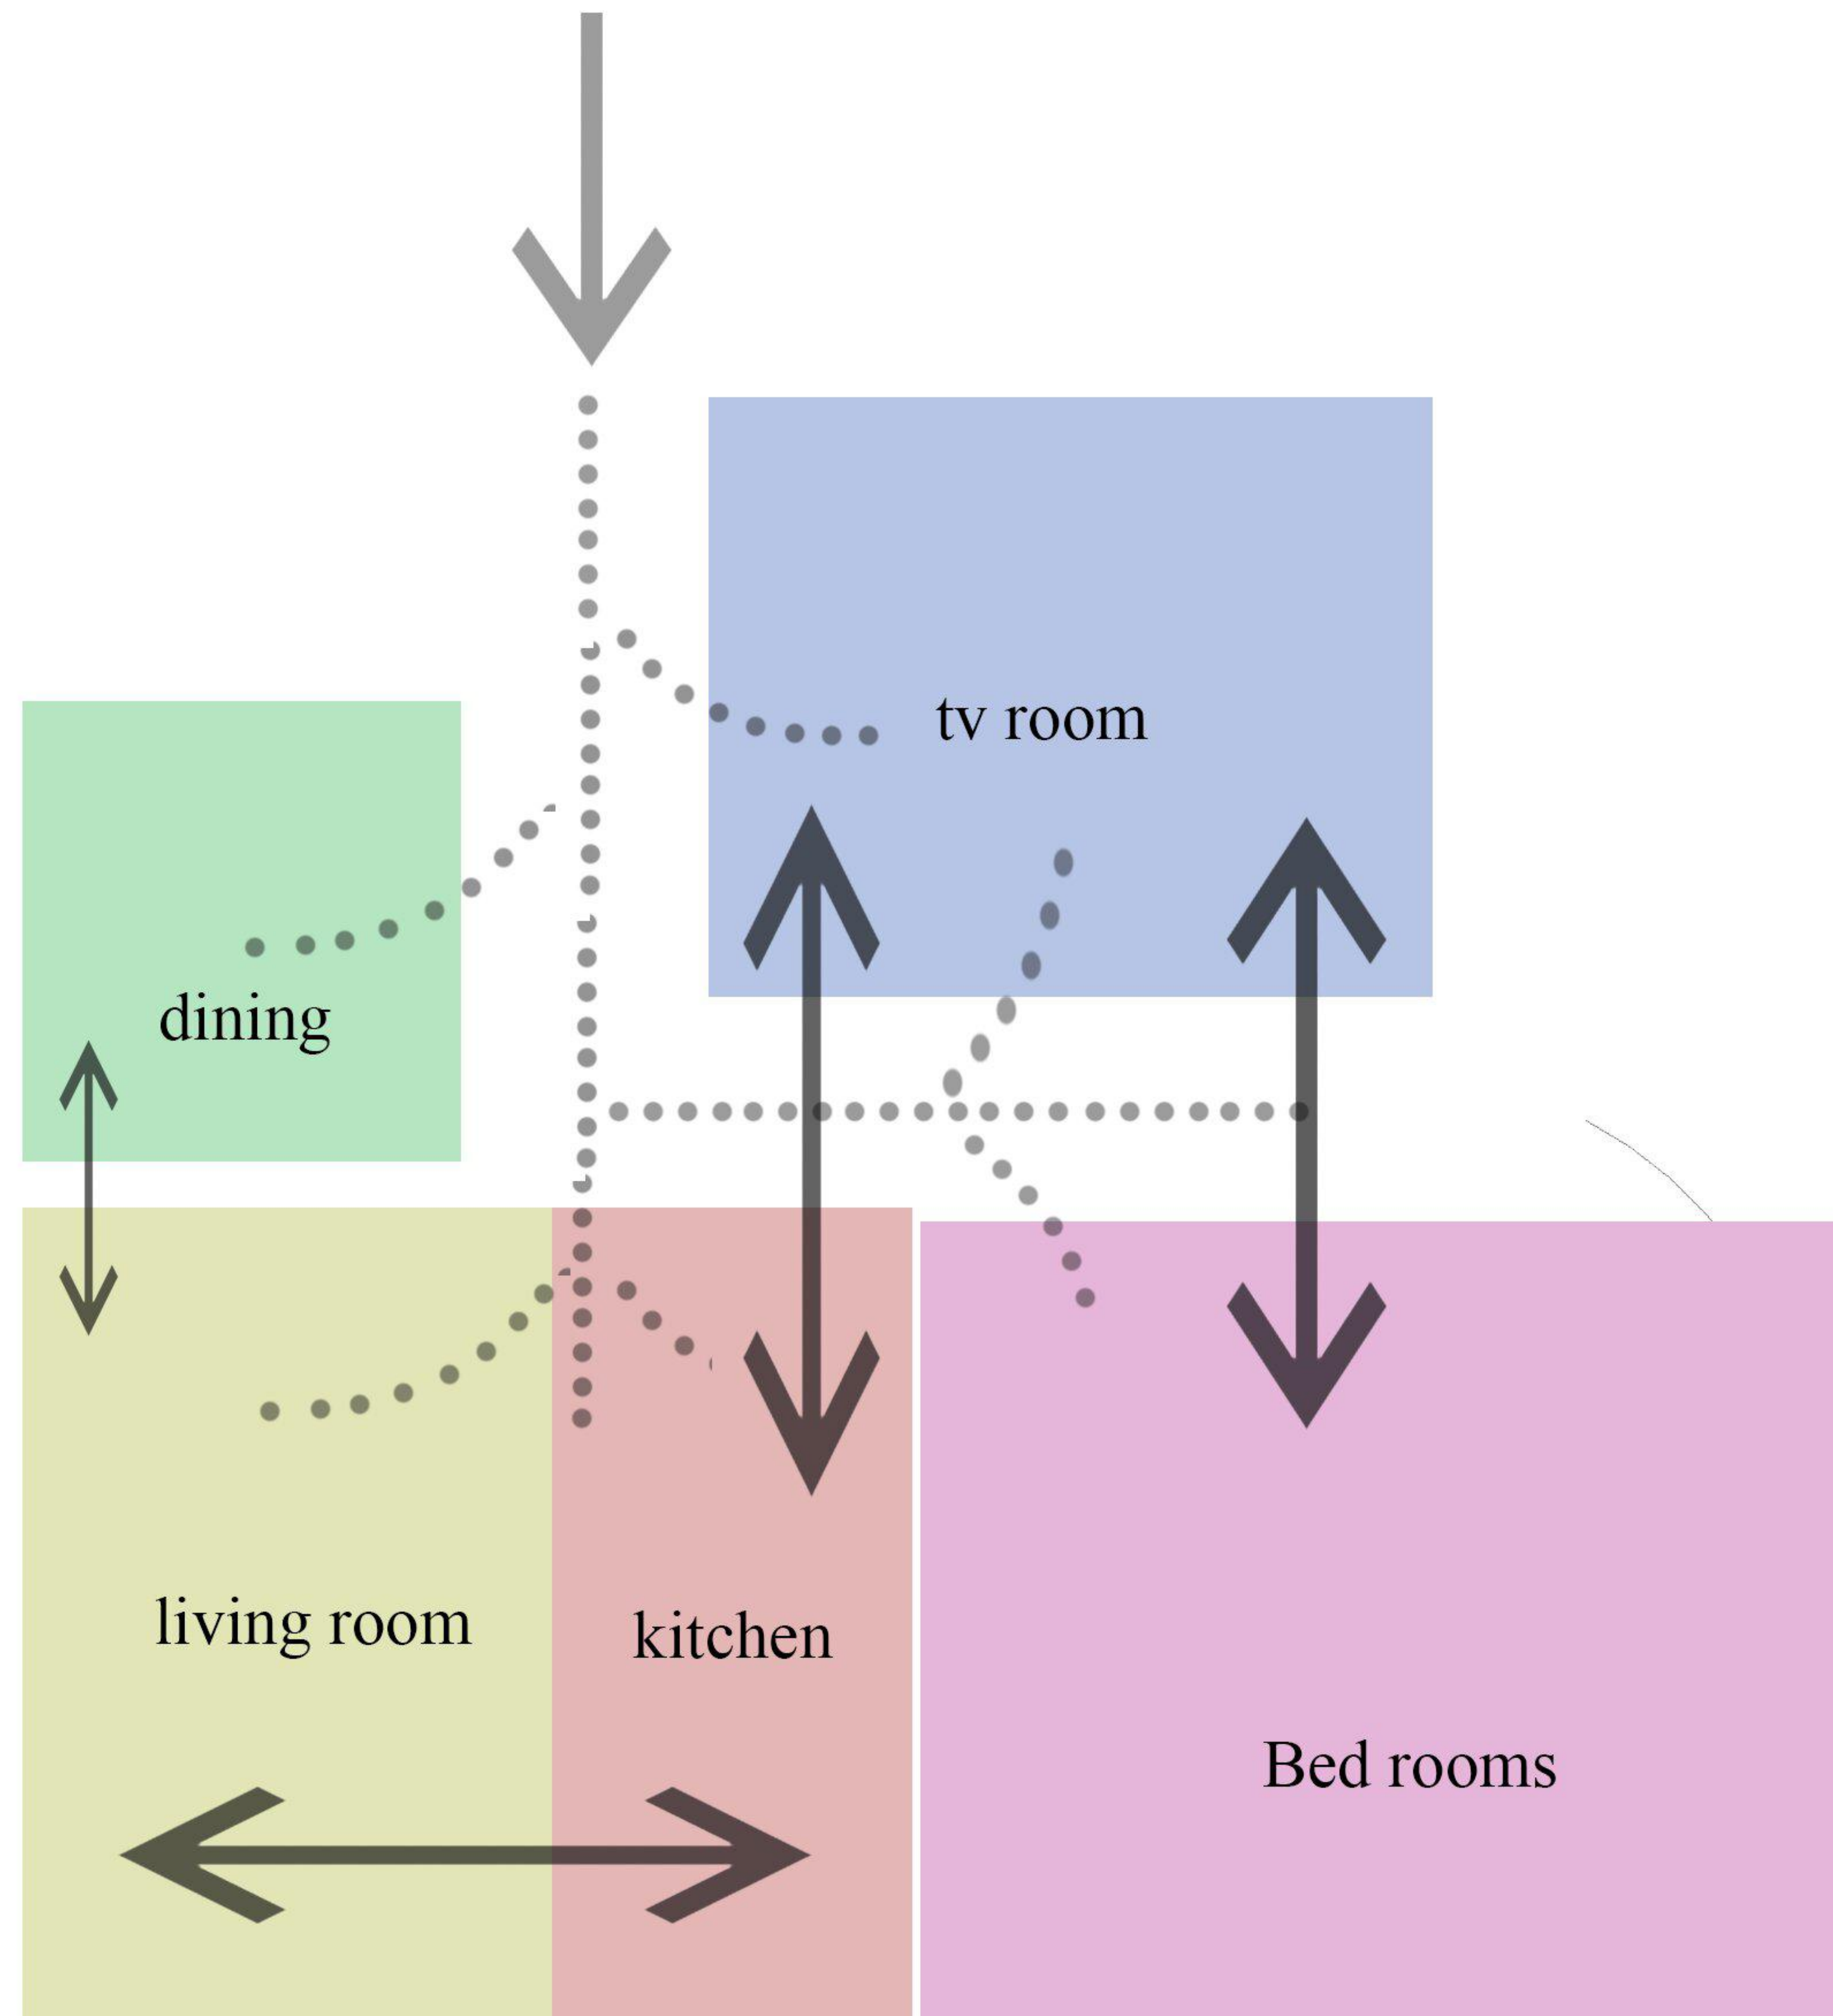

# PLAN 2

180 m<sup>2</sup>

# *HADISH 2*

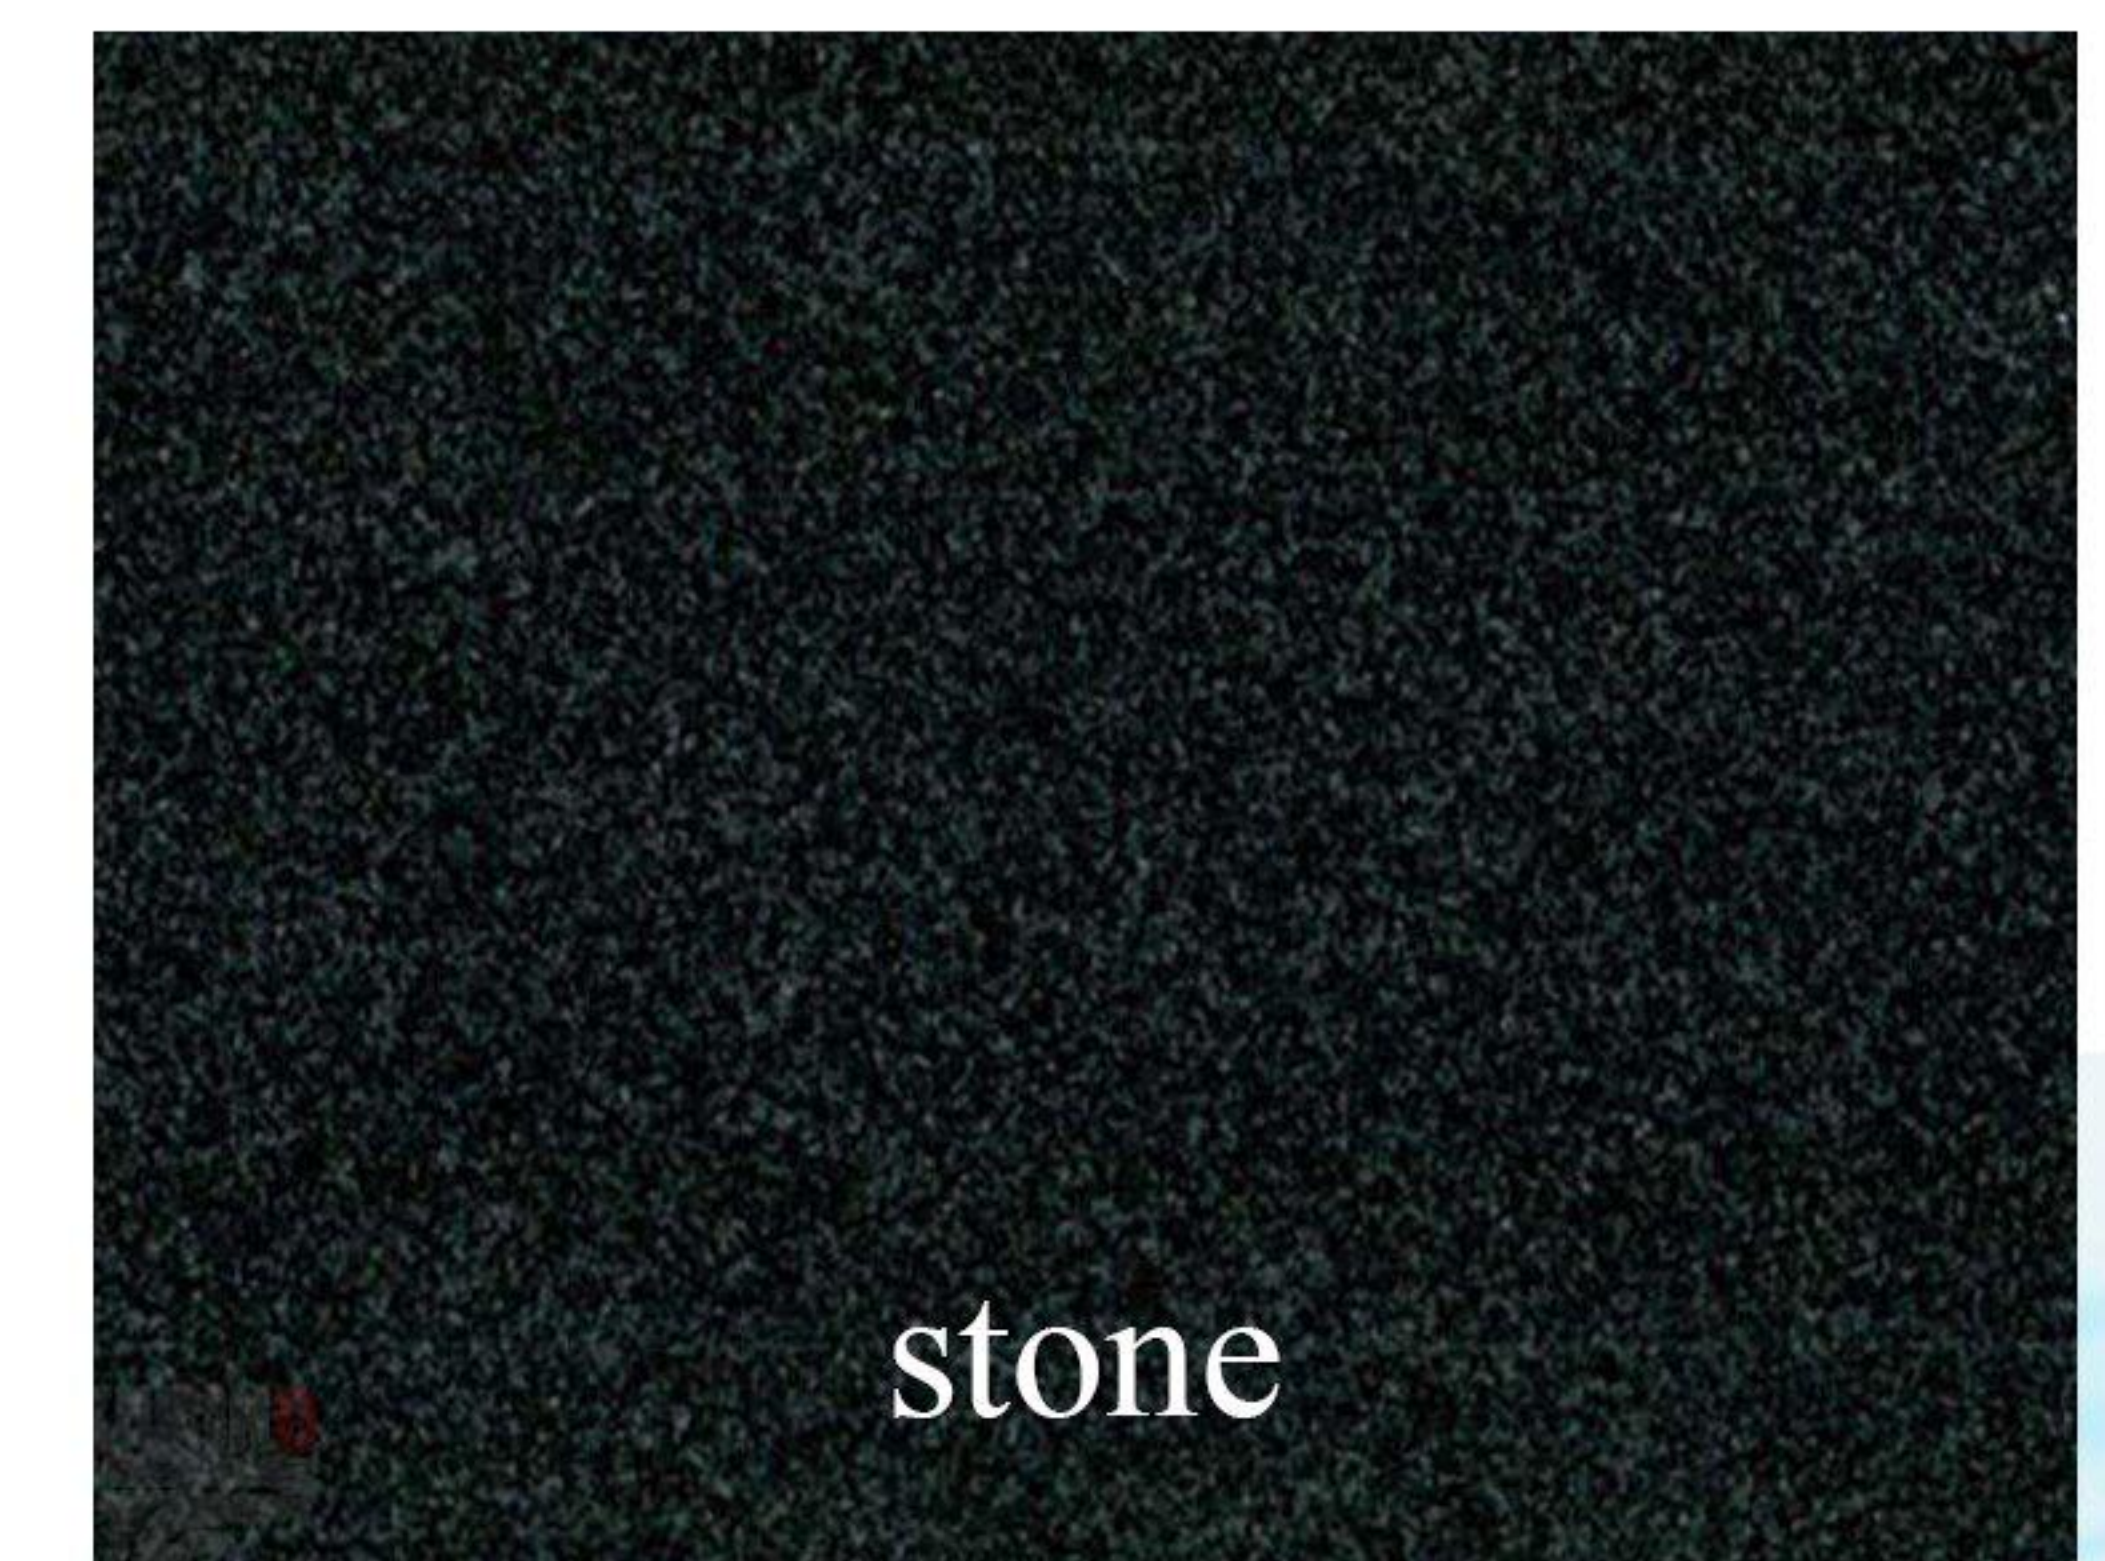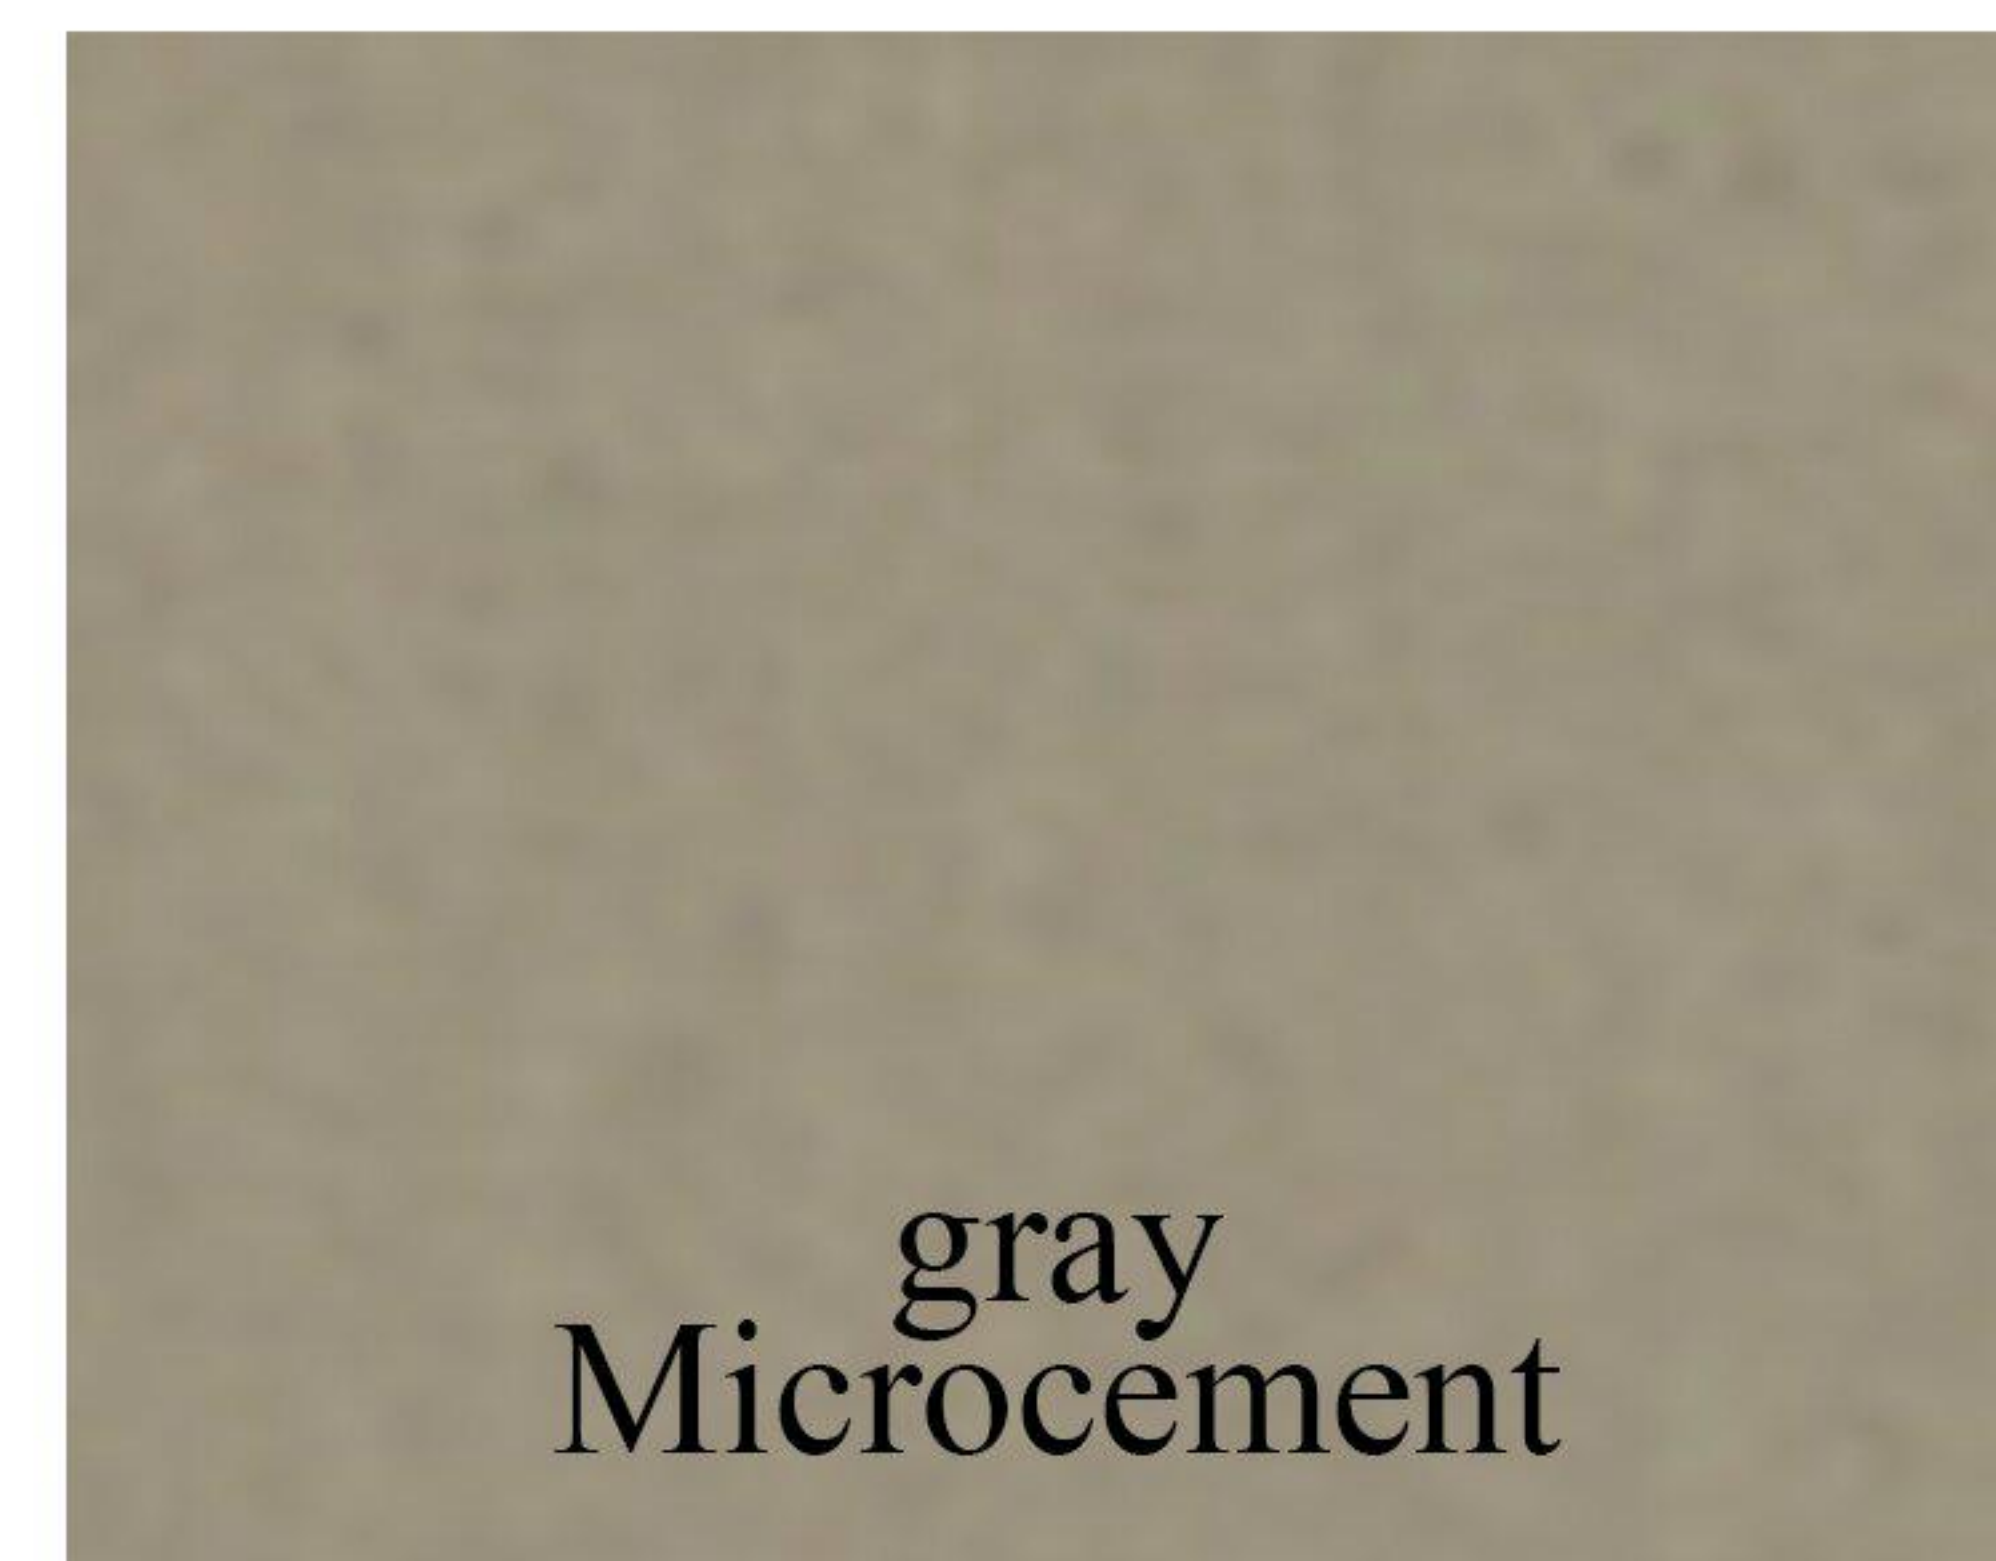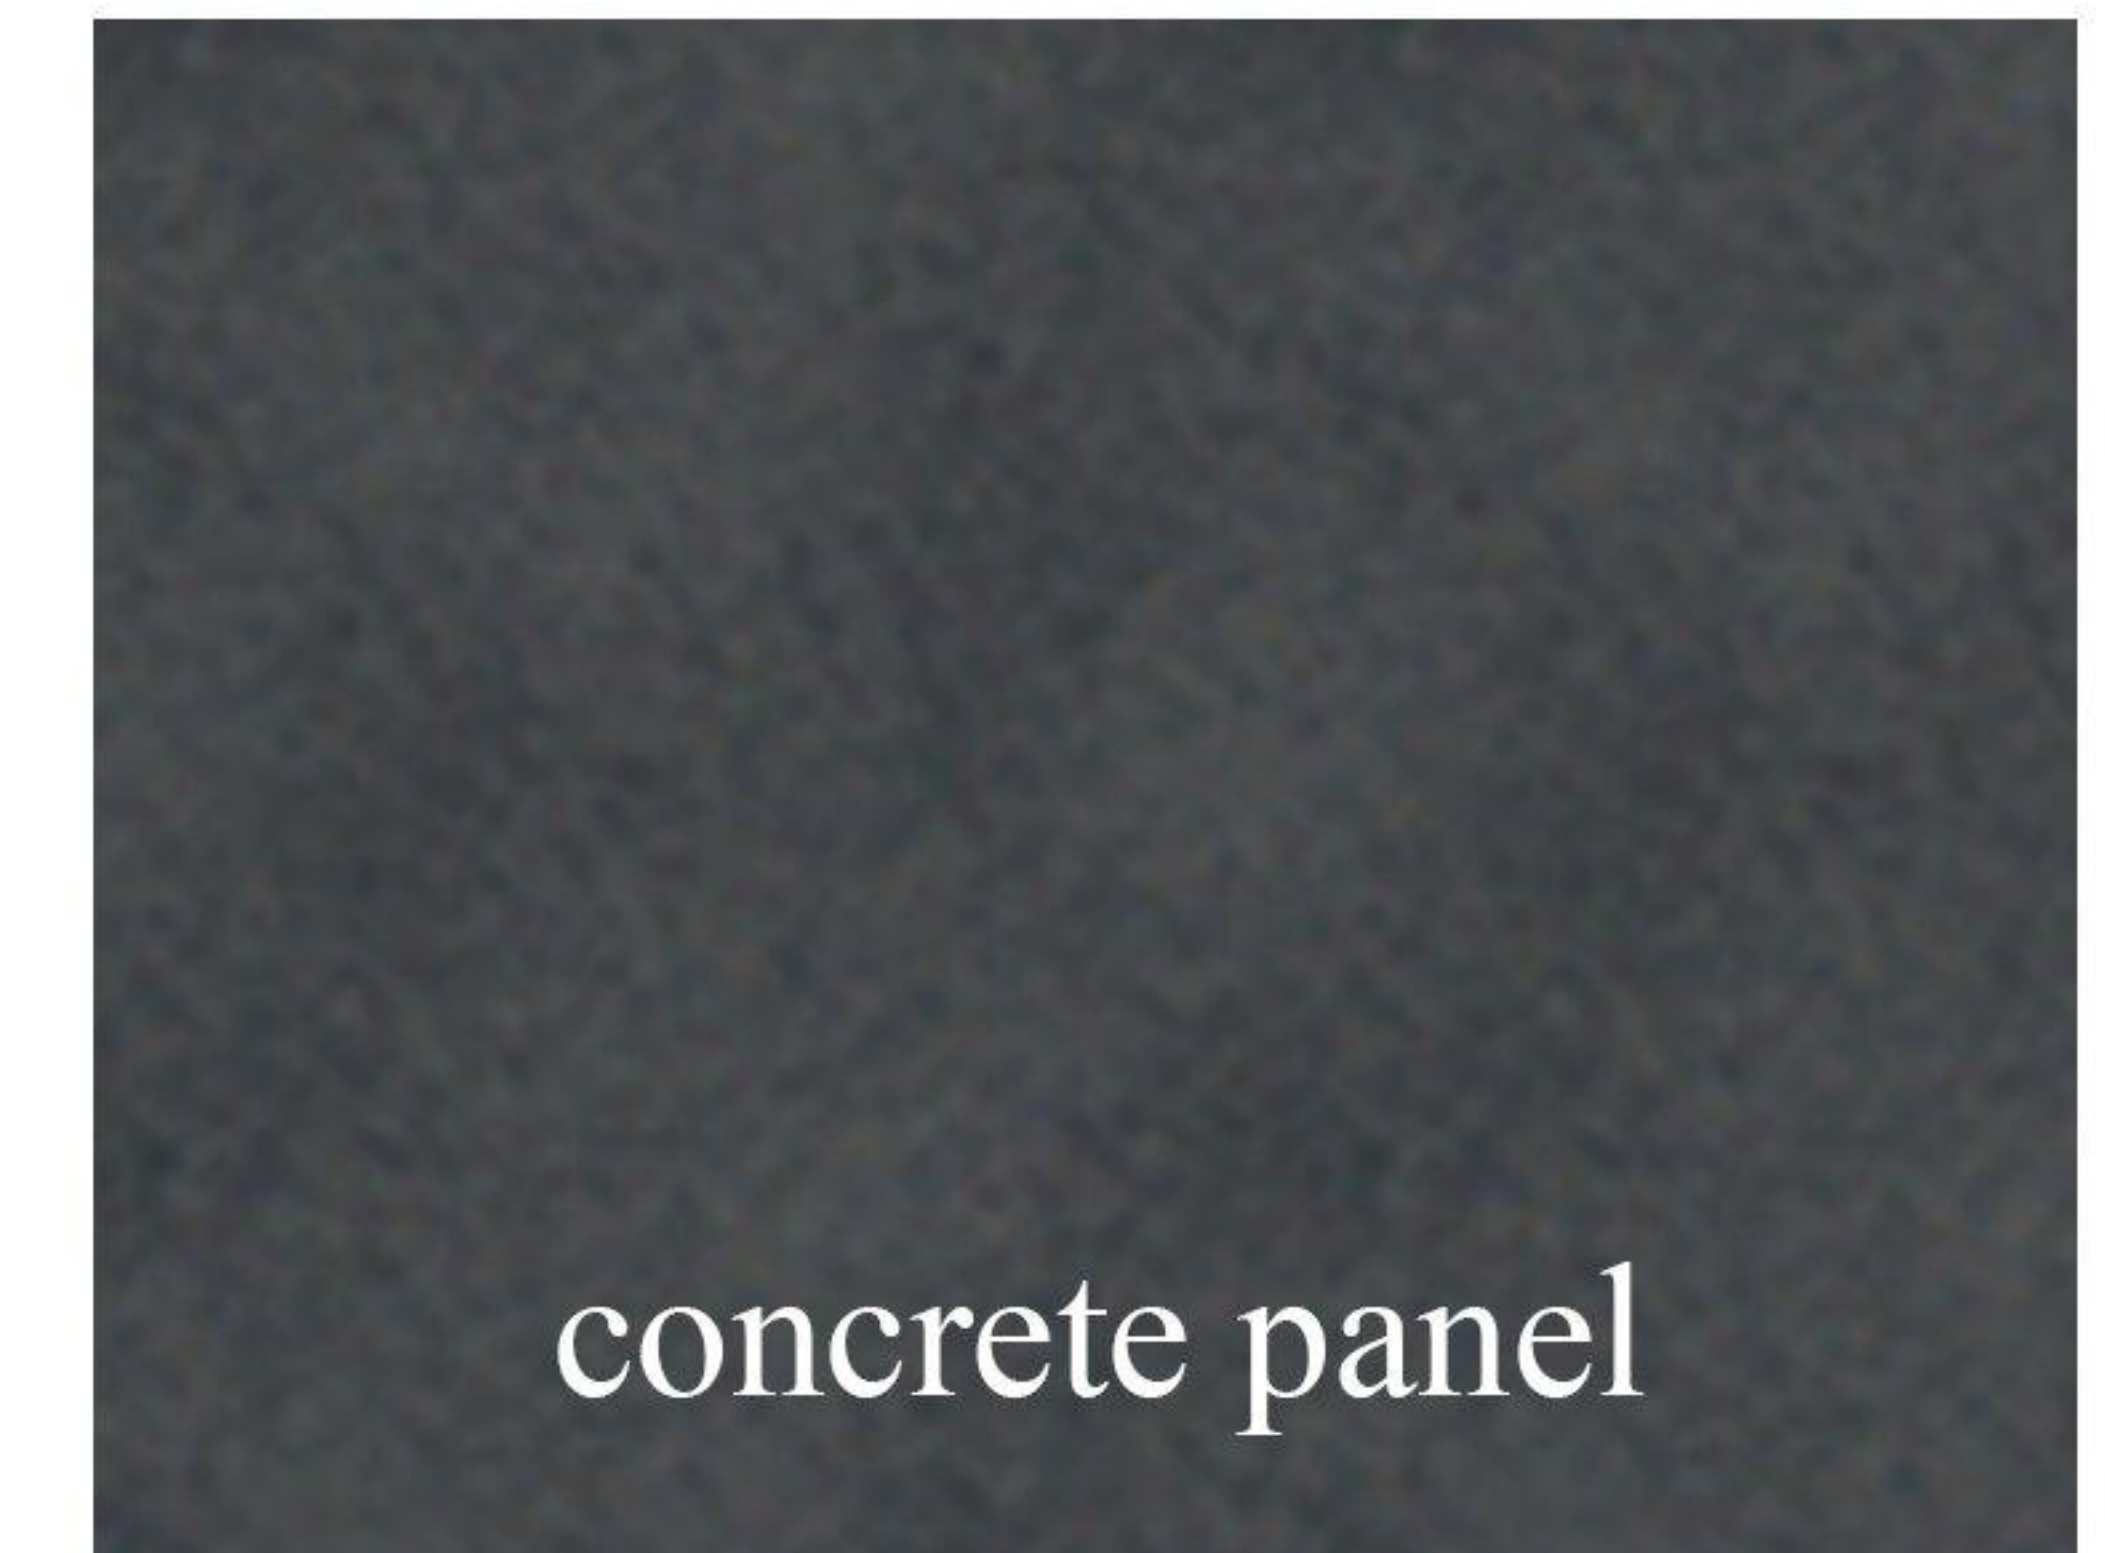

## Facade Materials North facade








# *HADISH 2*




white  
Microcement

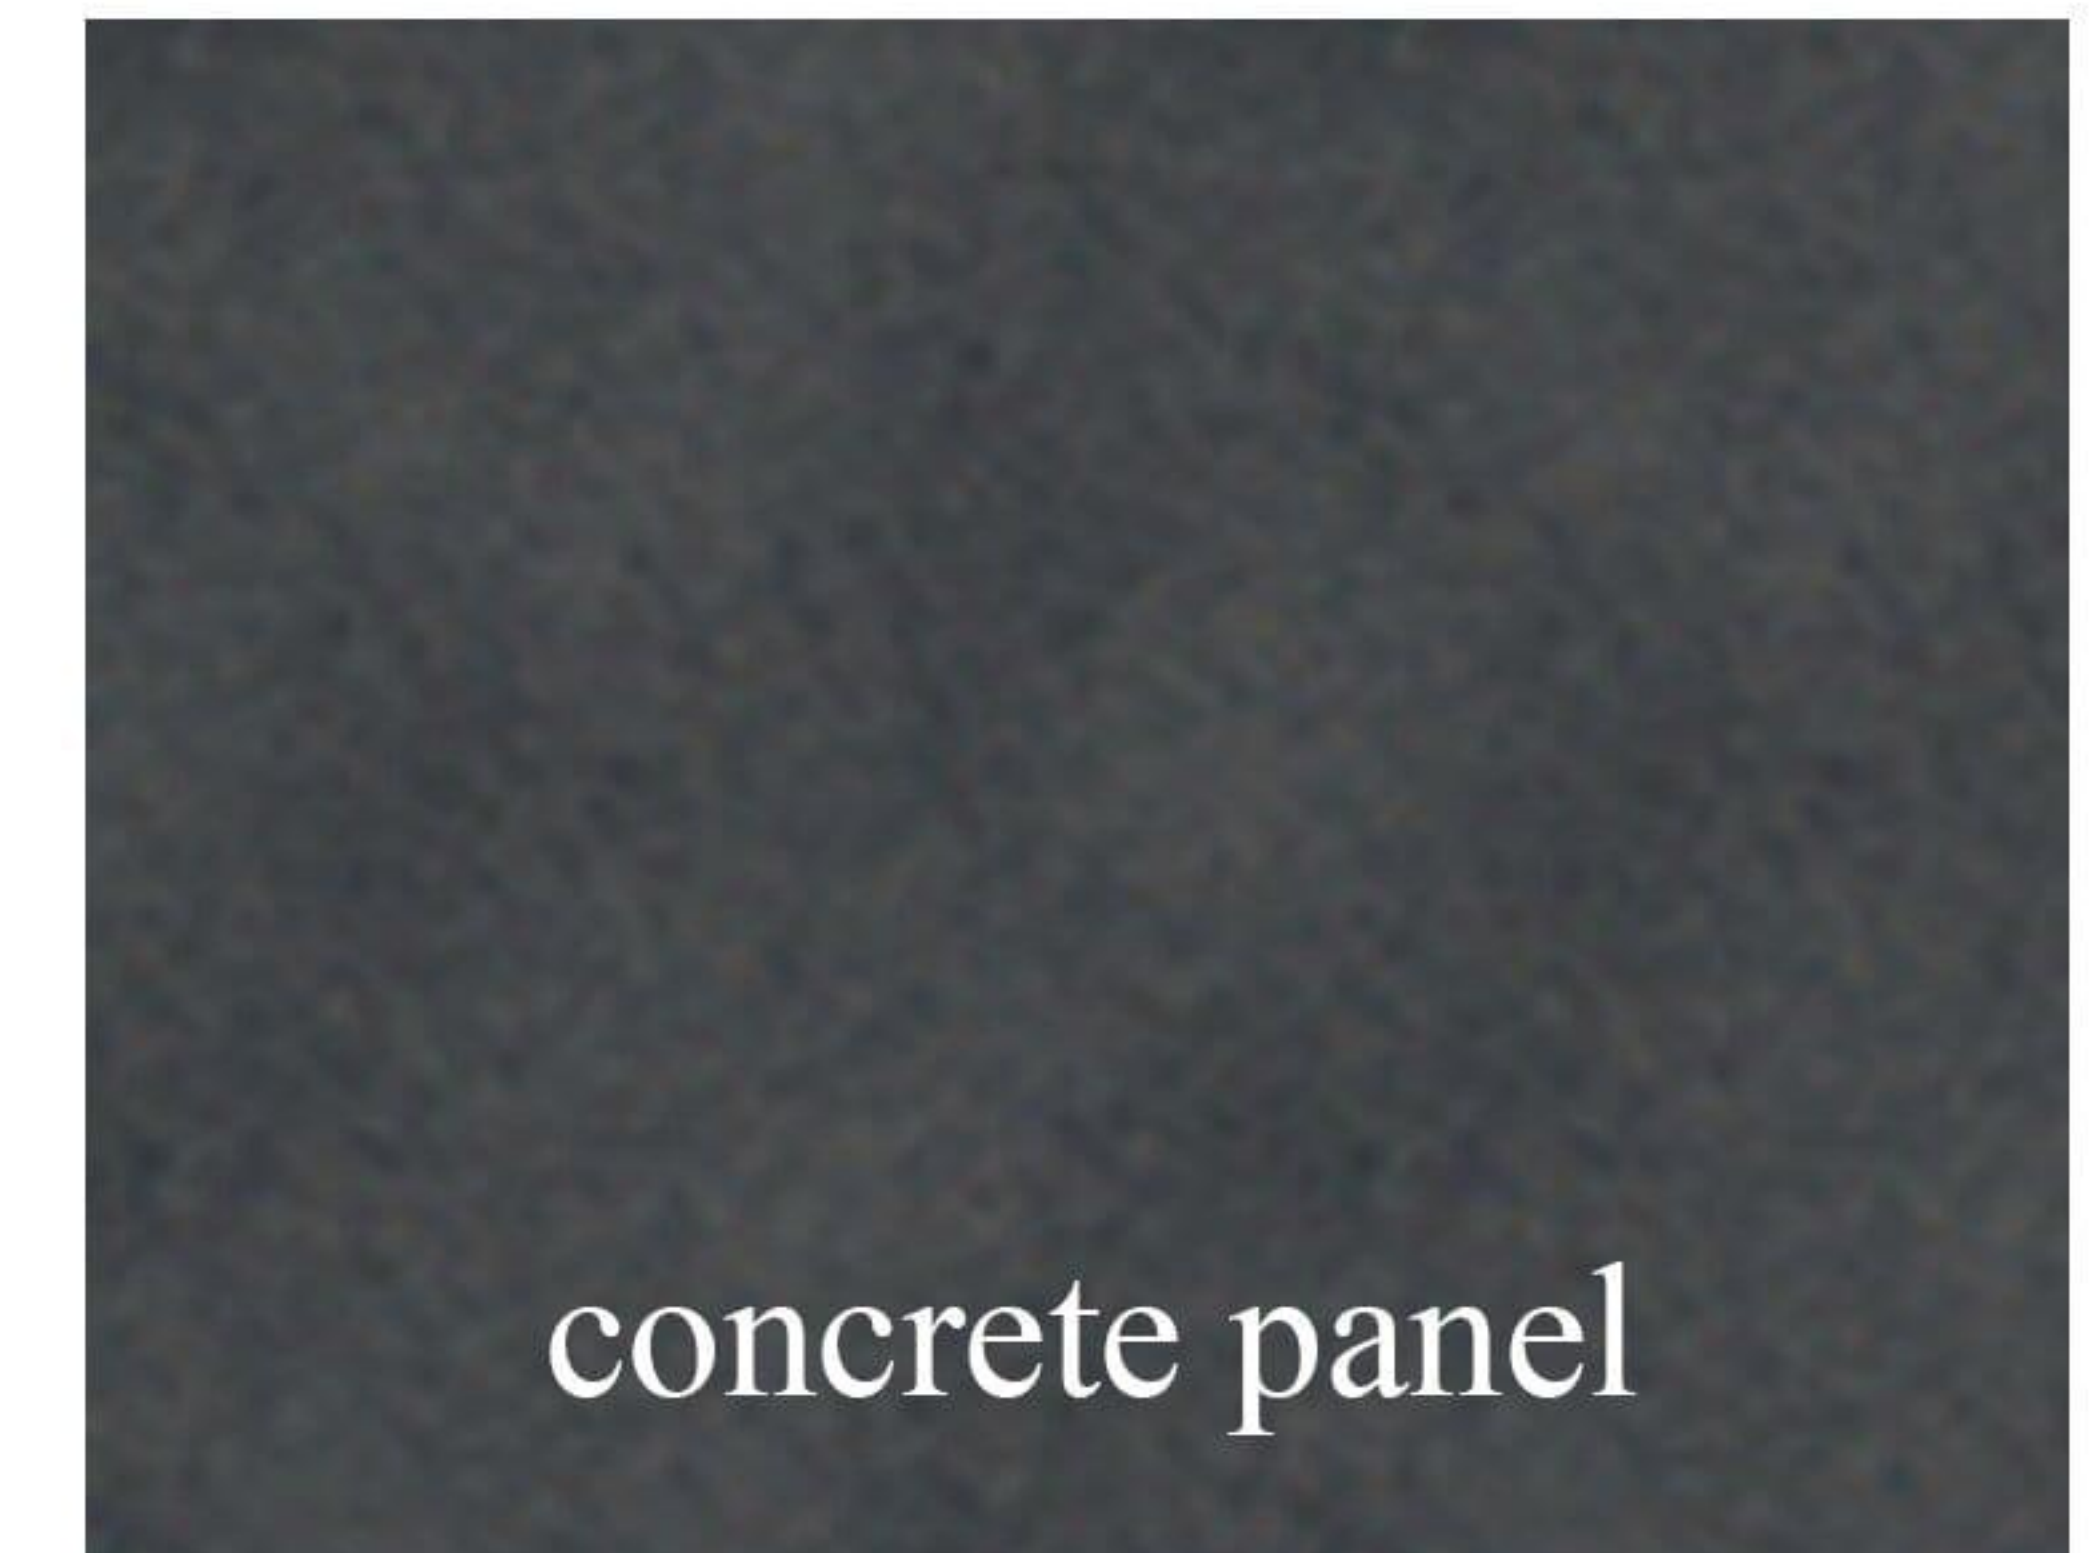

concrete panel



gray  
Microcement

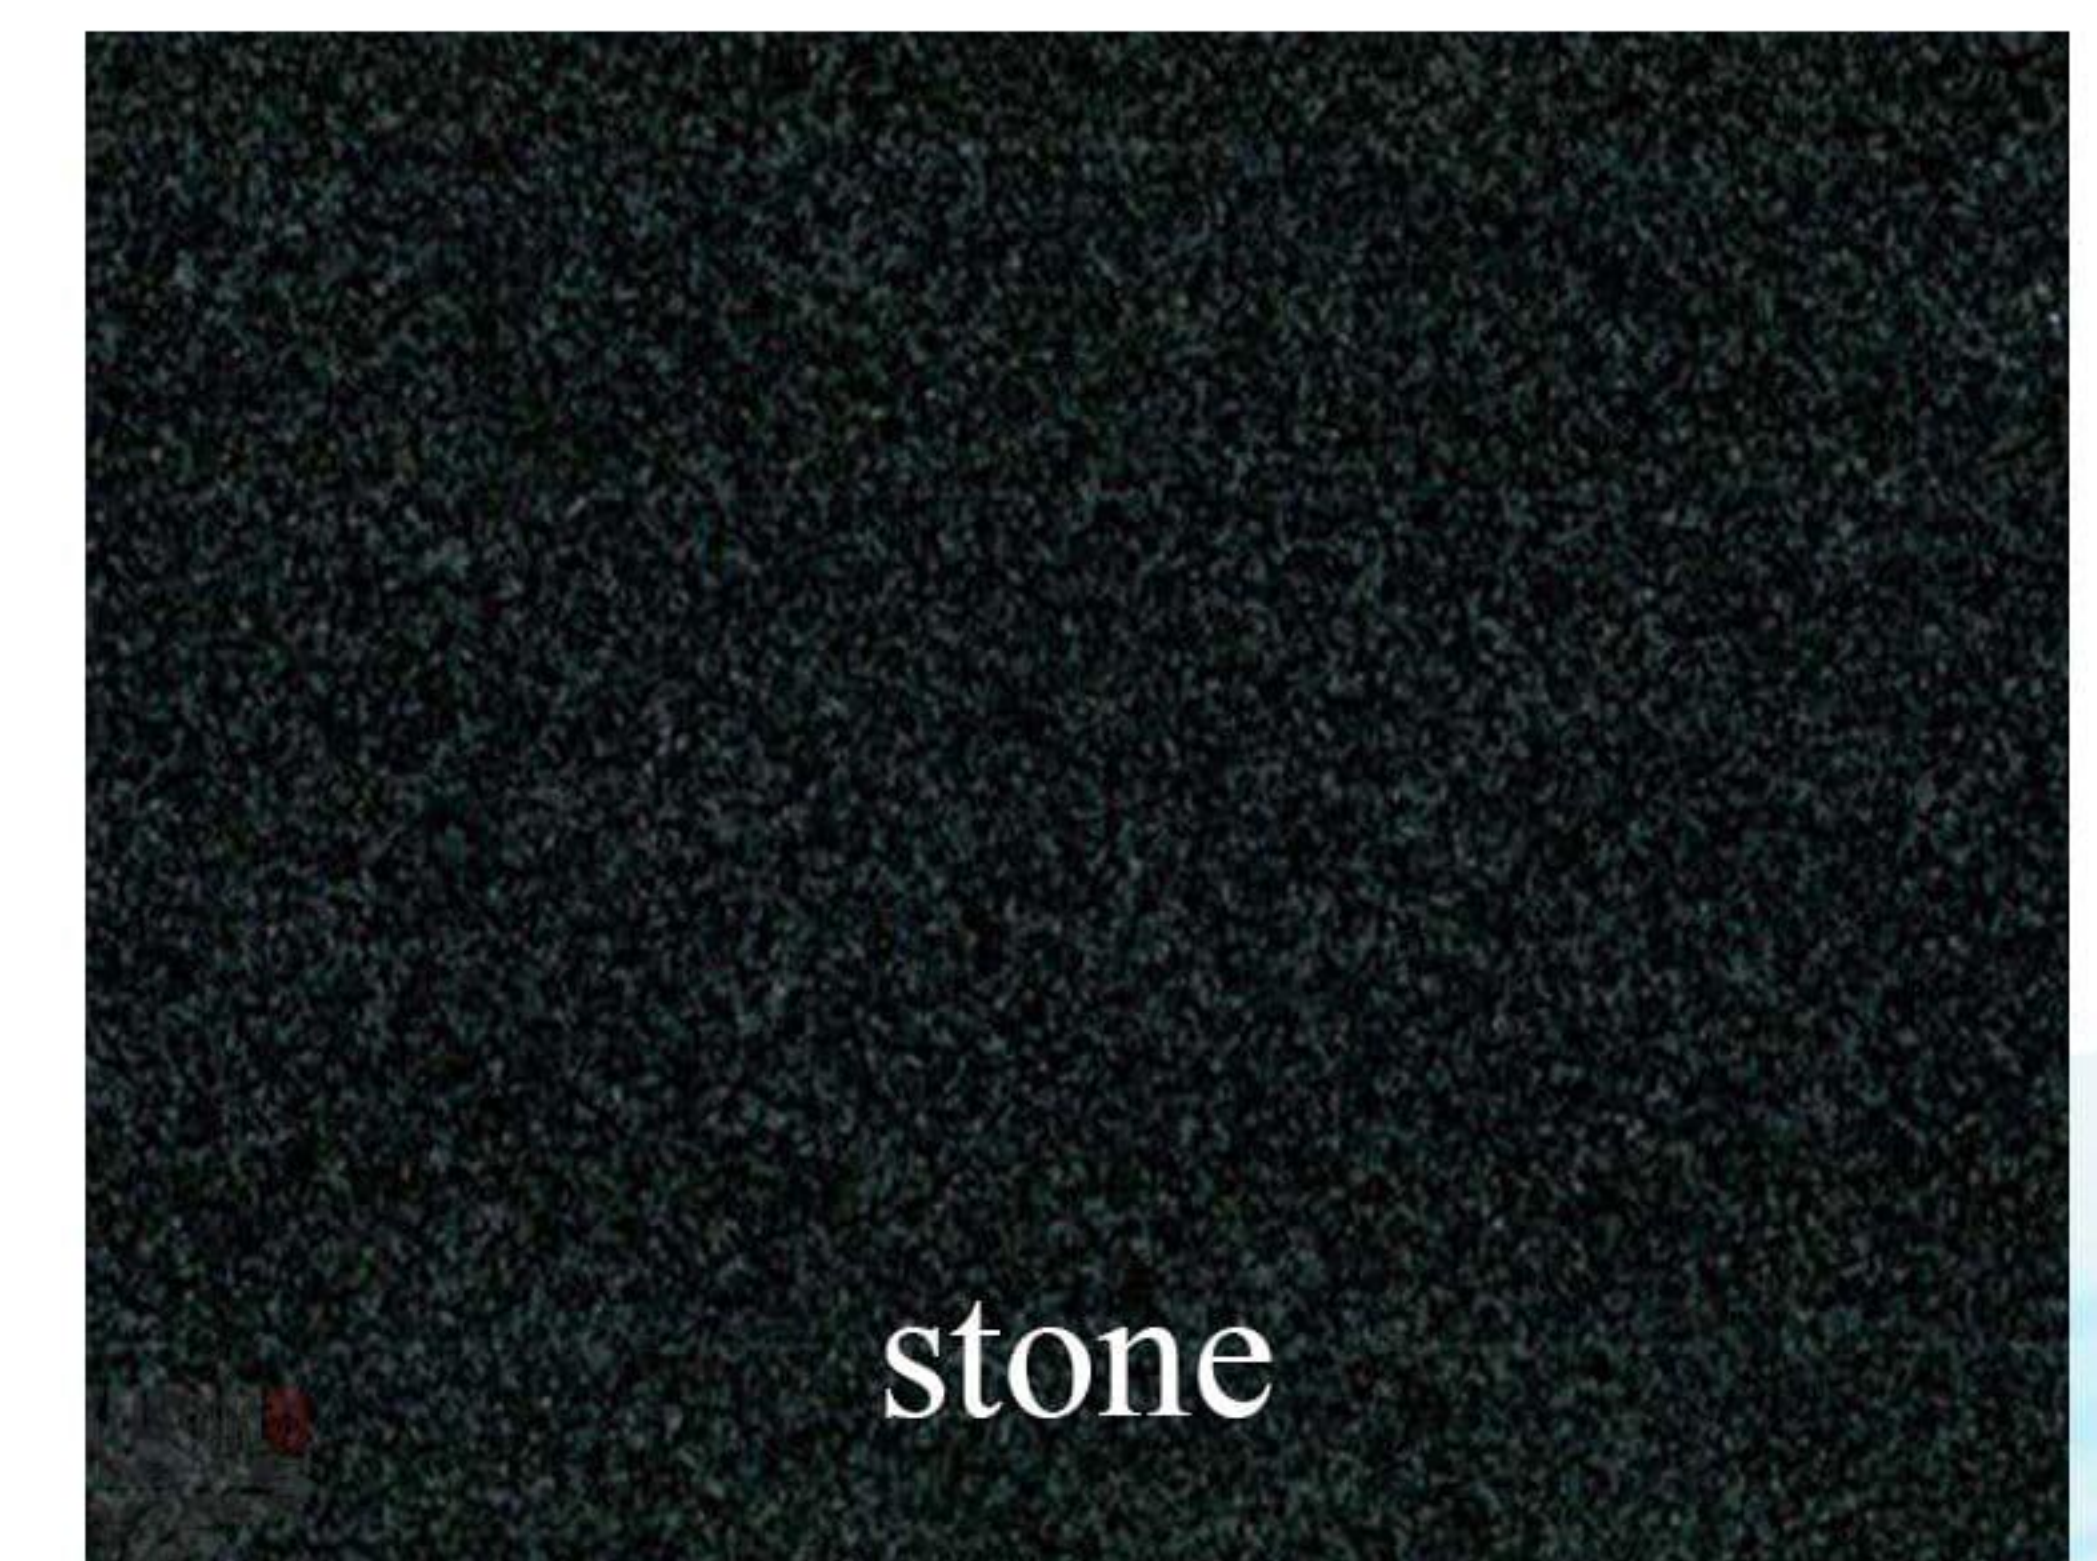

stone

## Facade Materials south facade



*The End*

*thank you*