





-3 FLOOR PLAN - 9.60

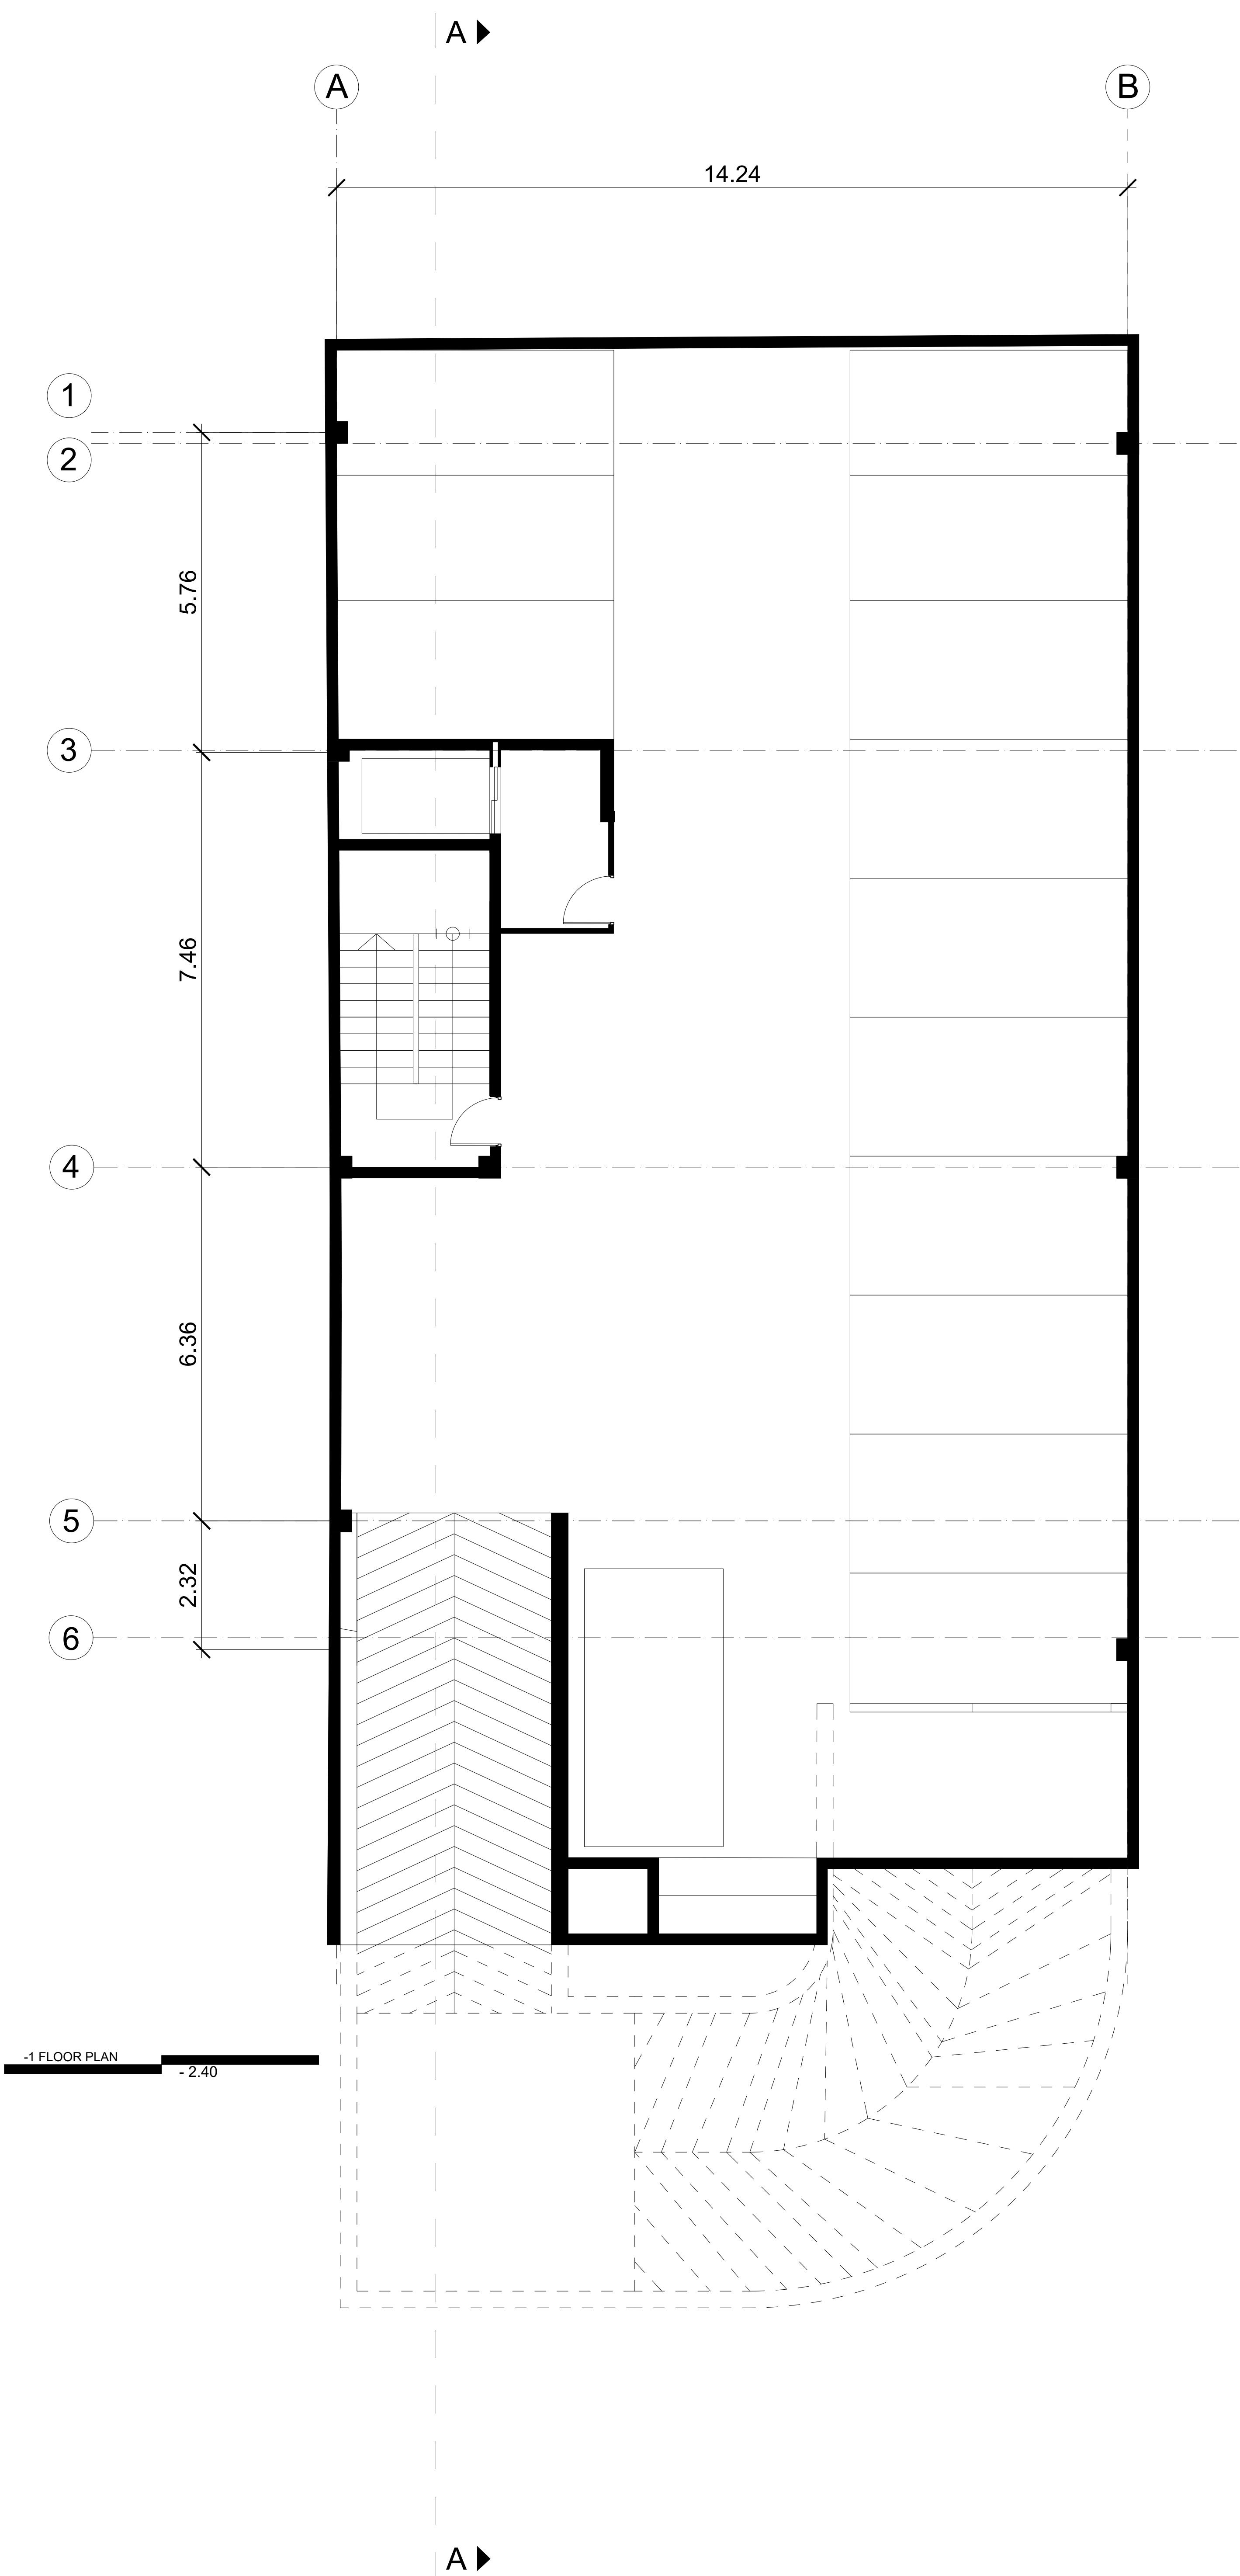


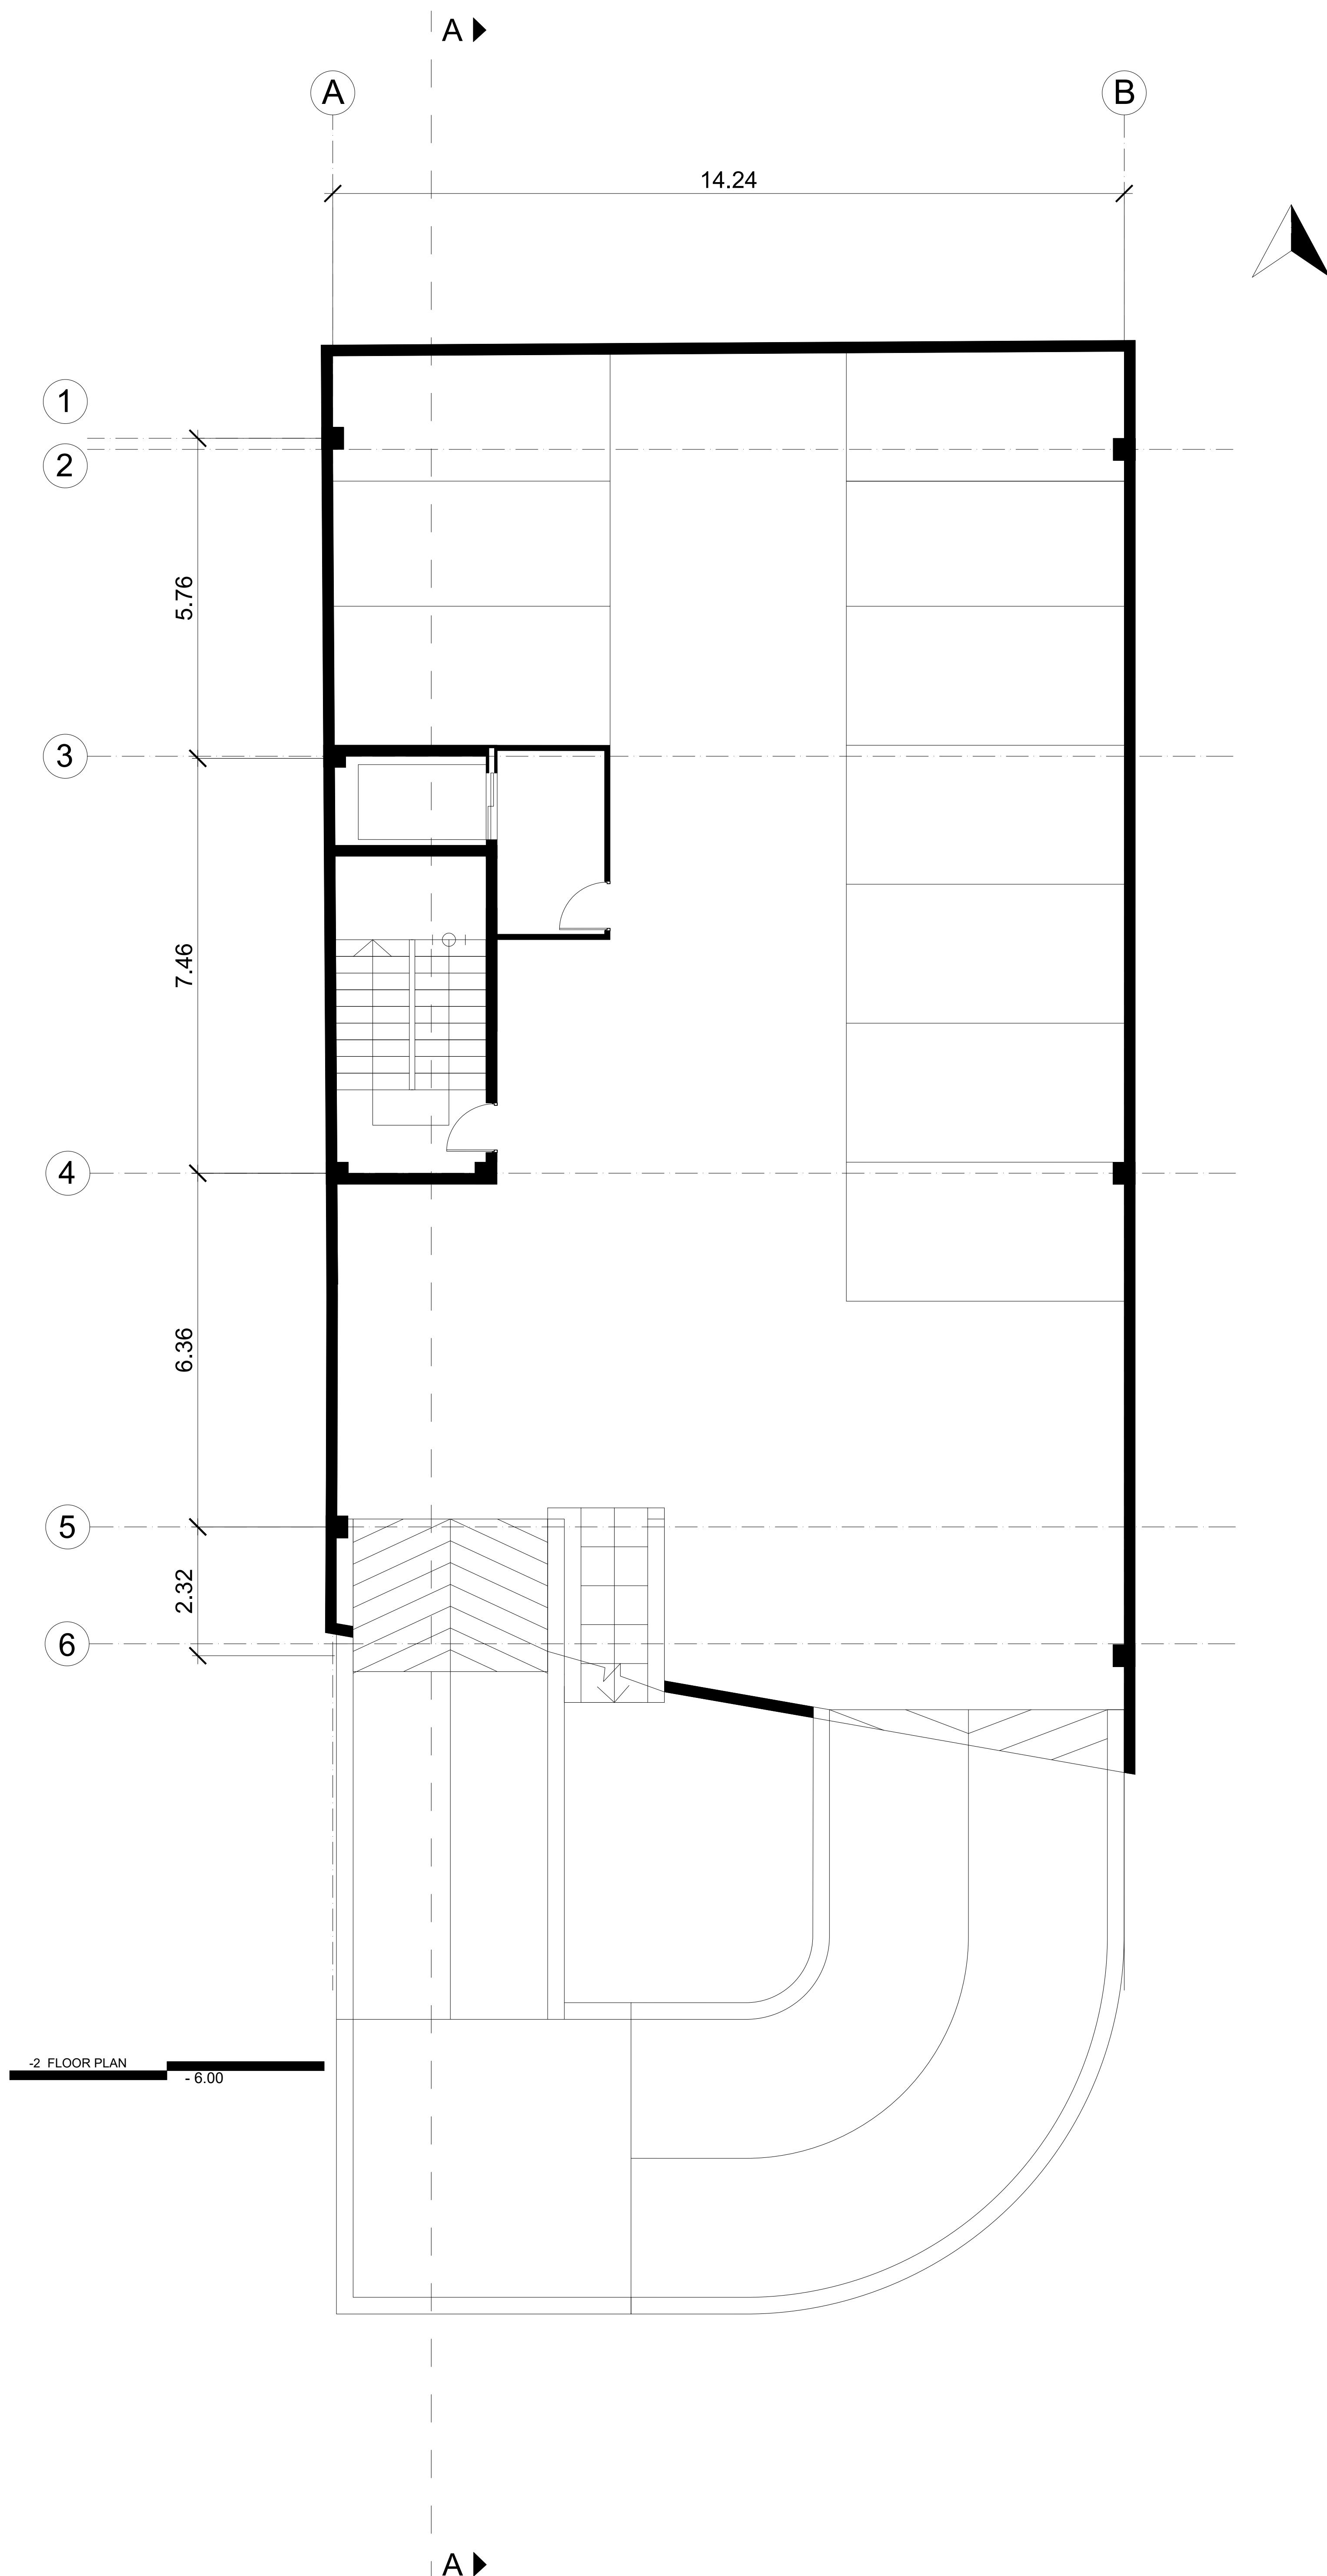

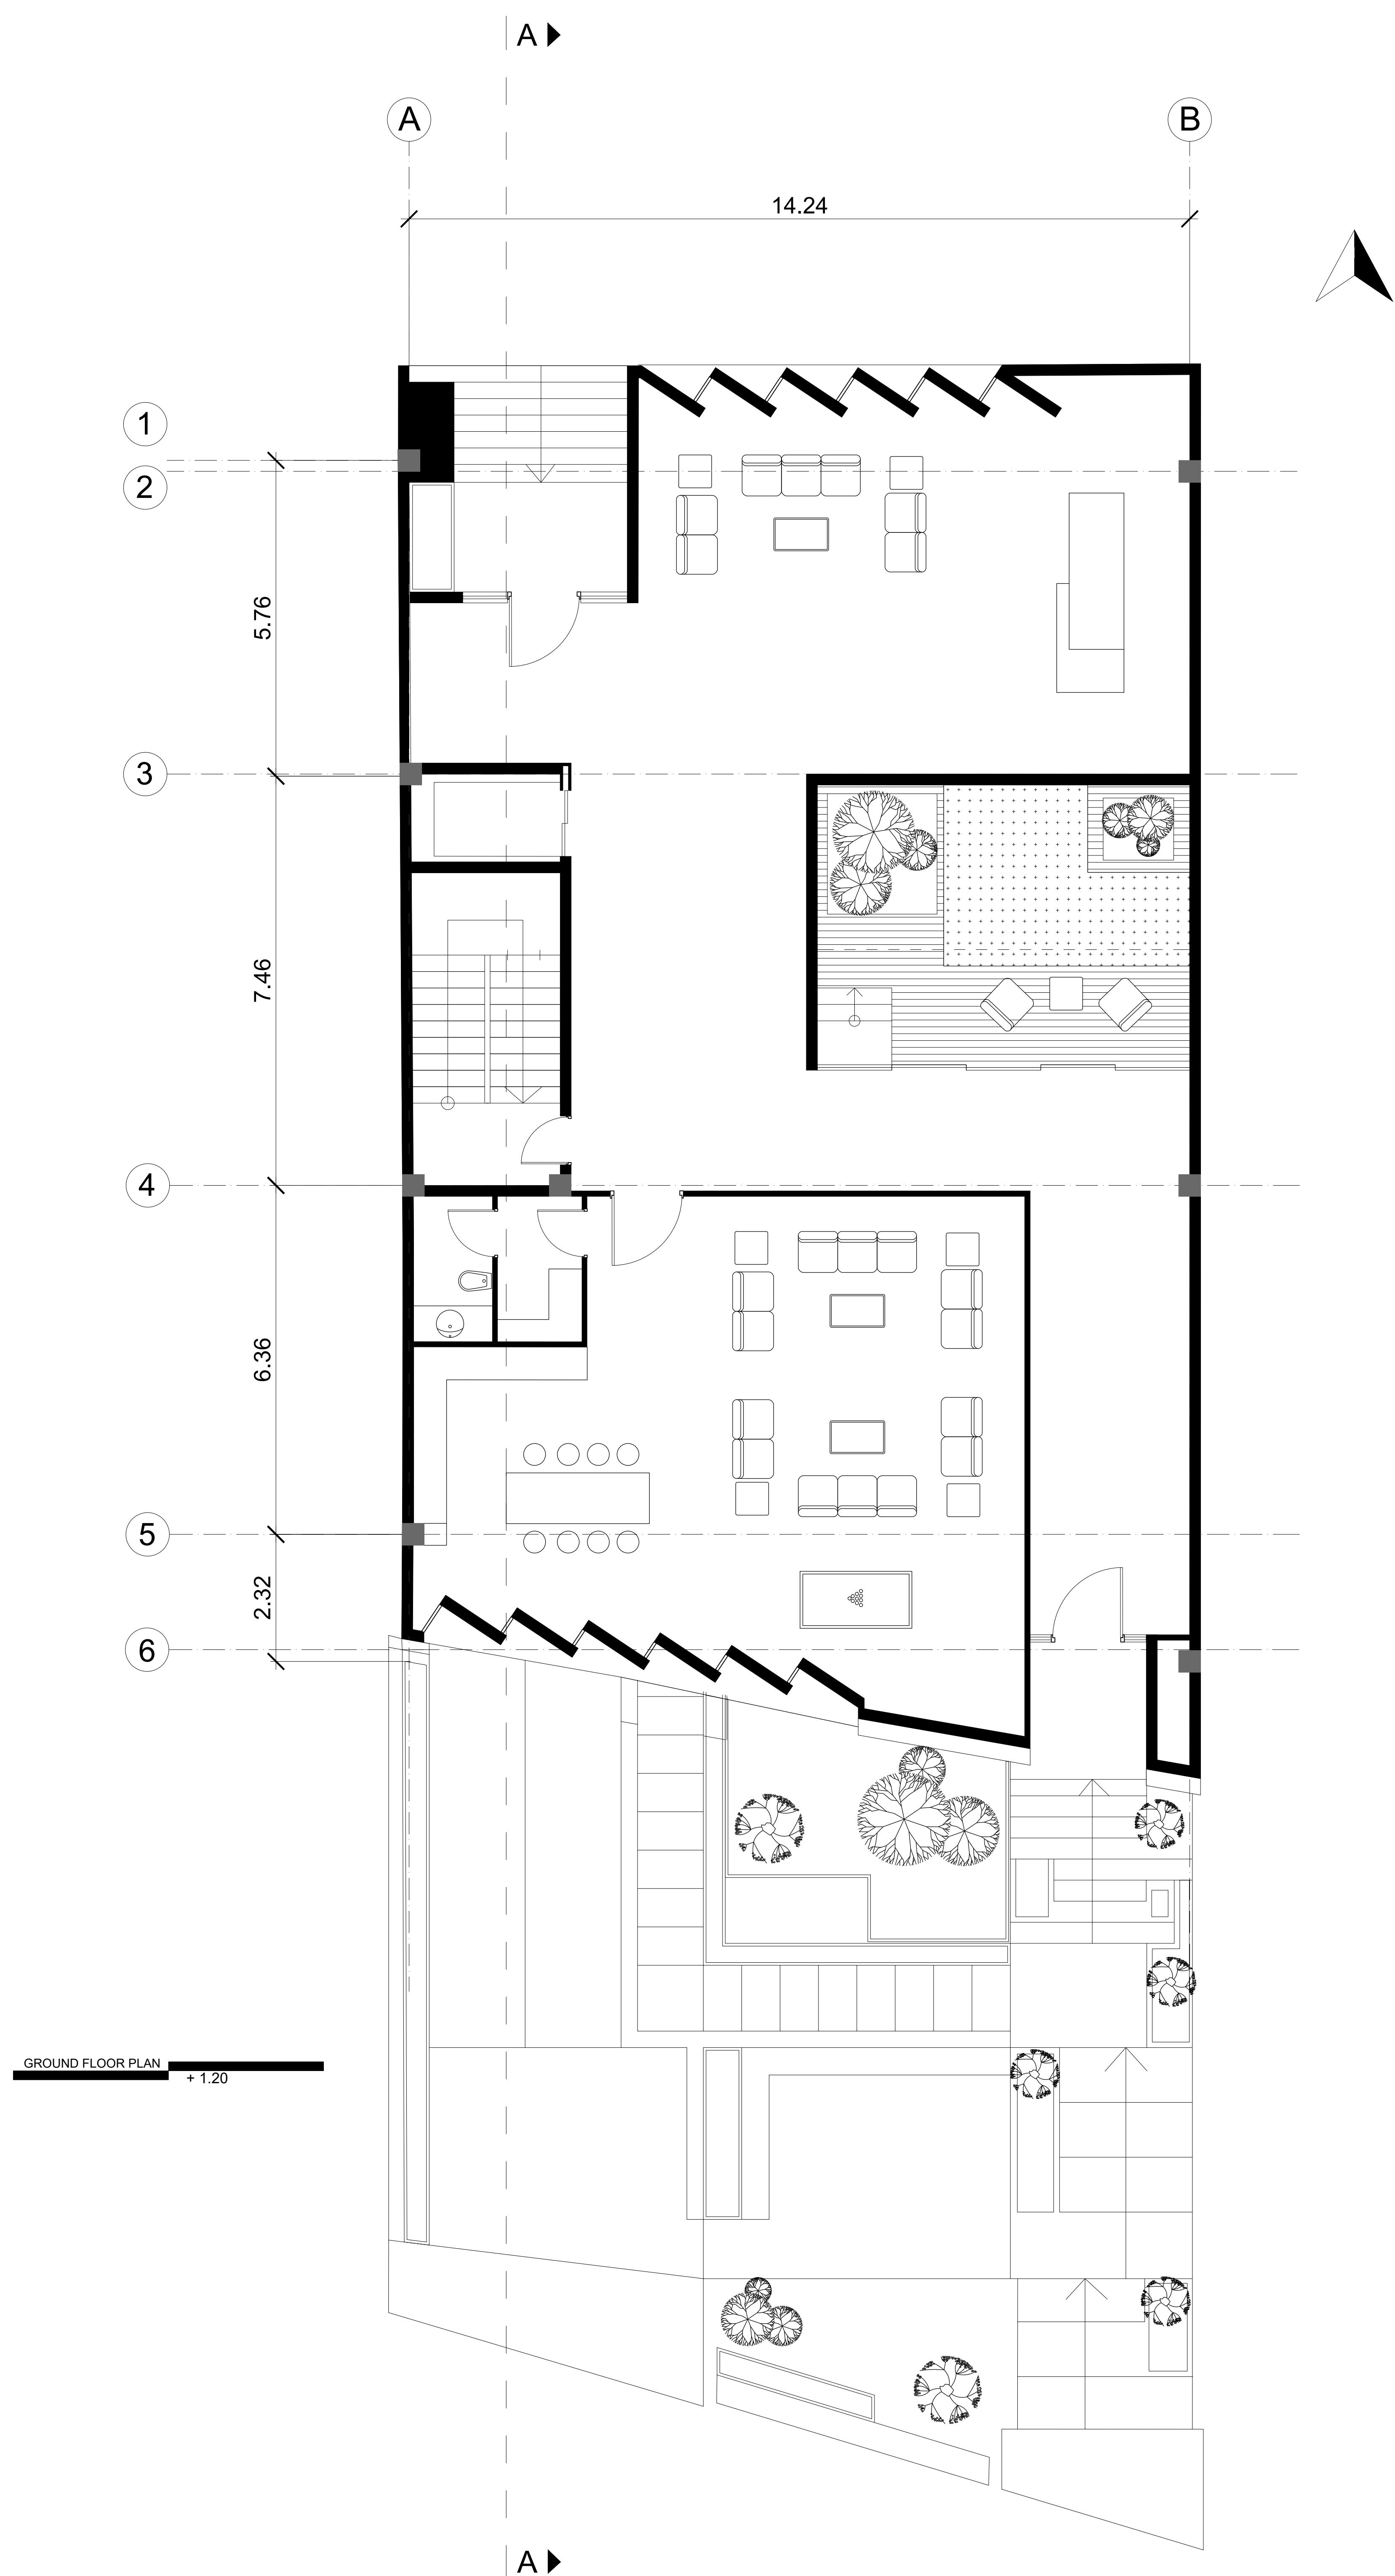


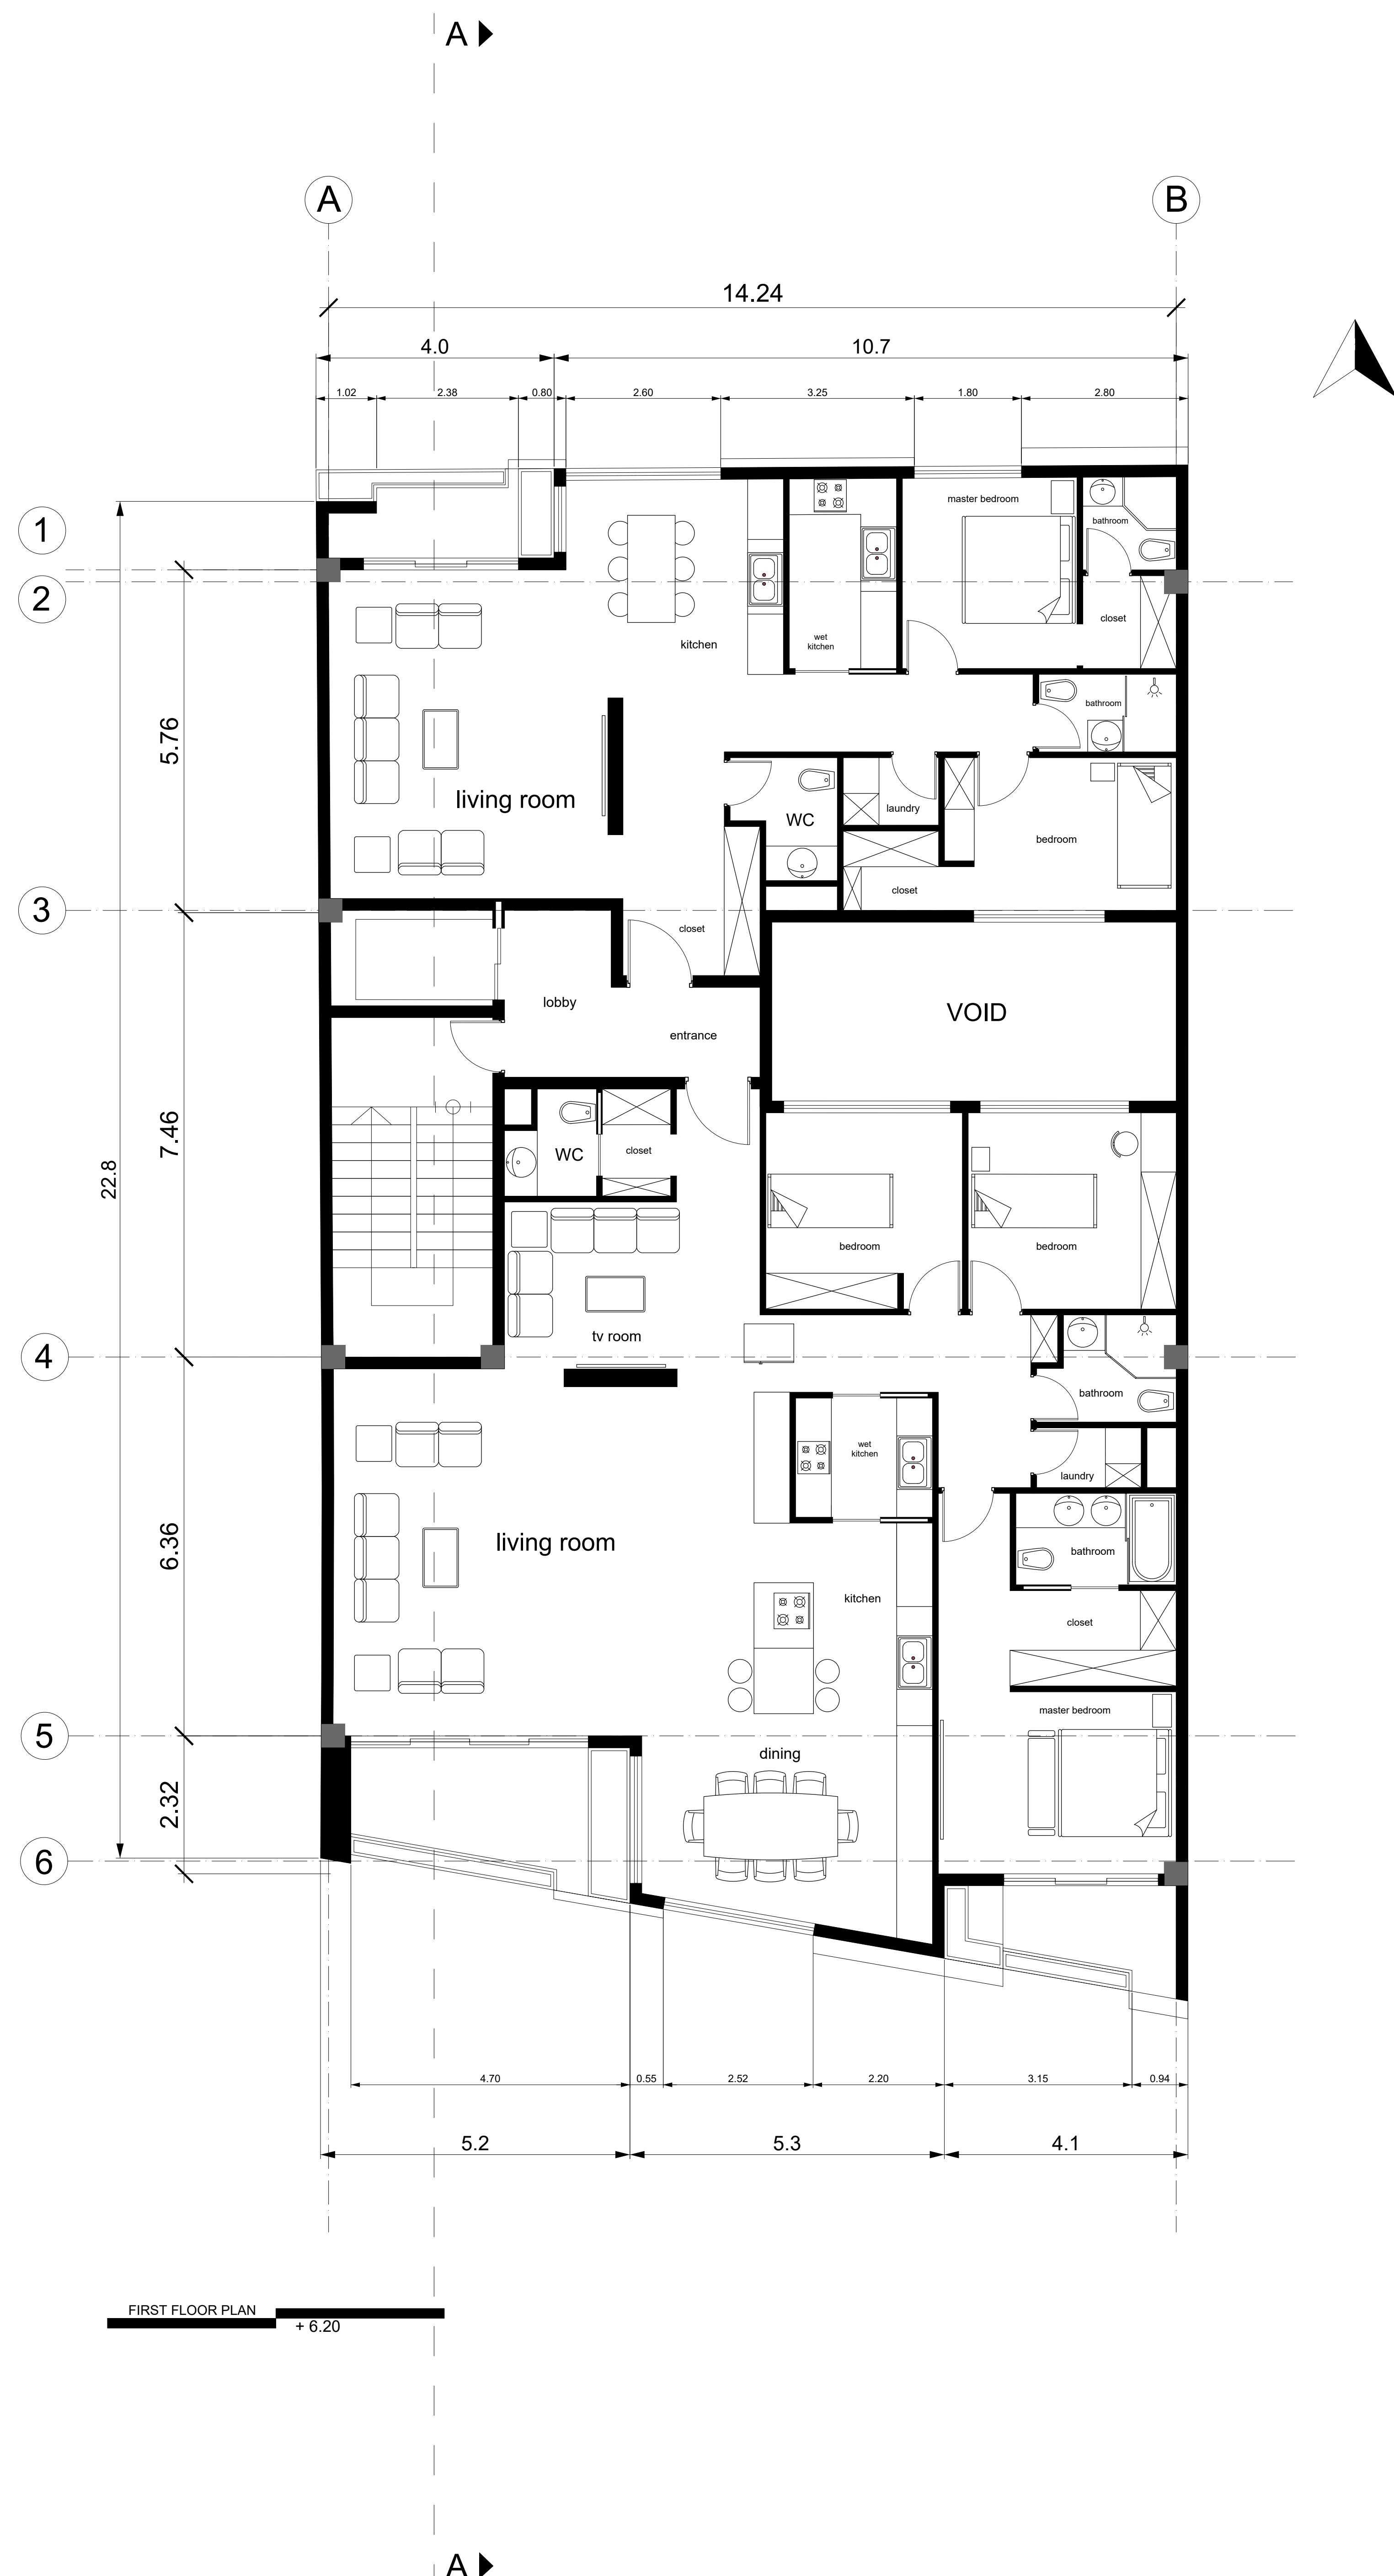




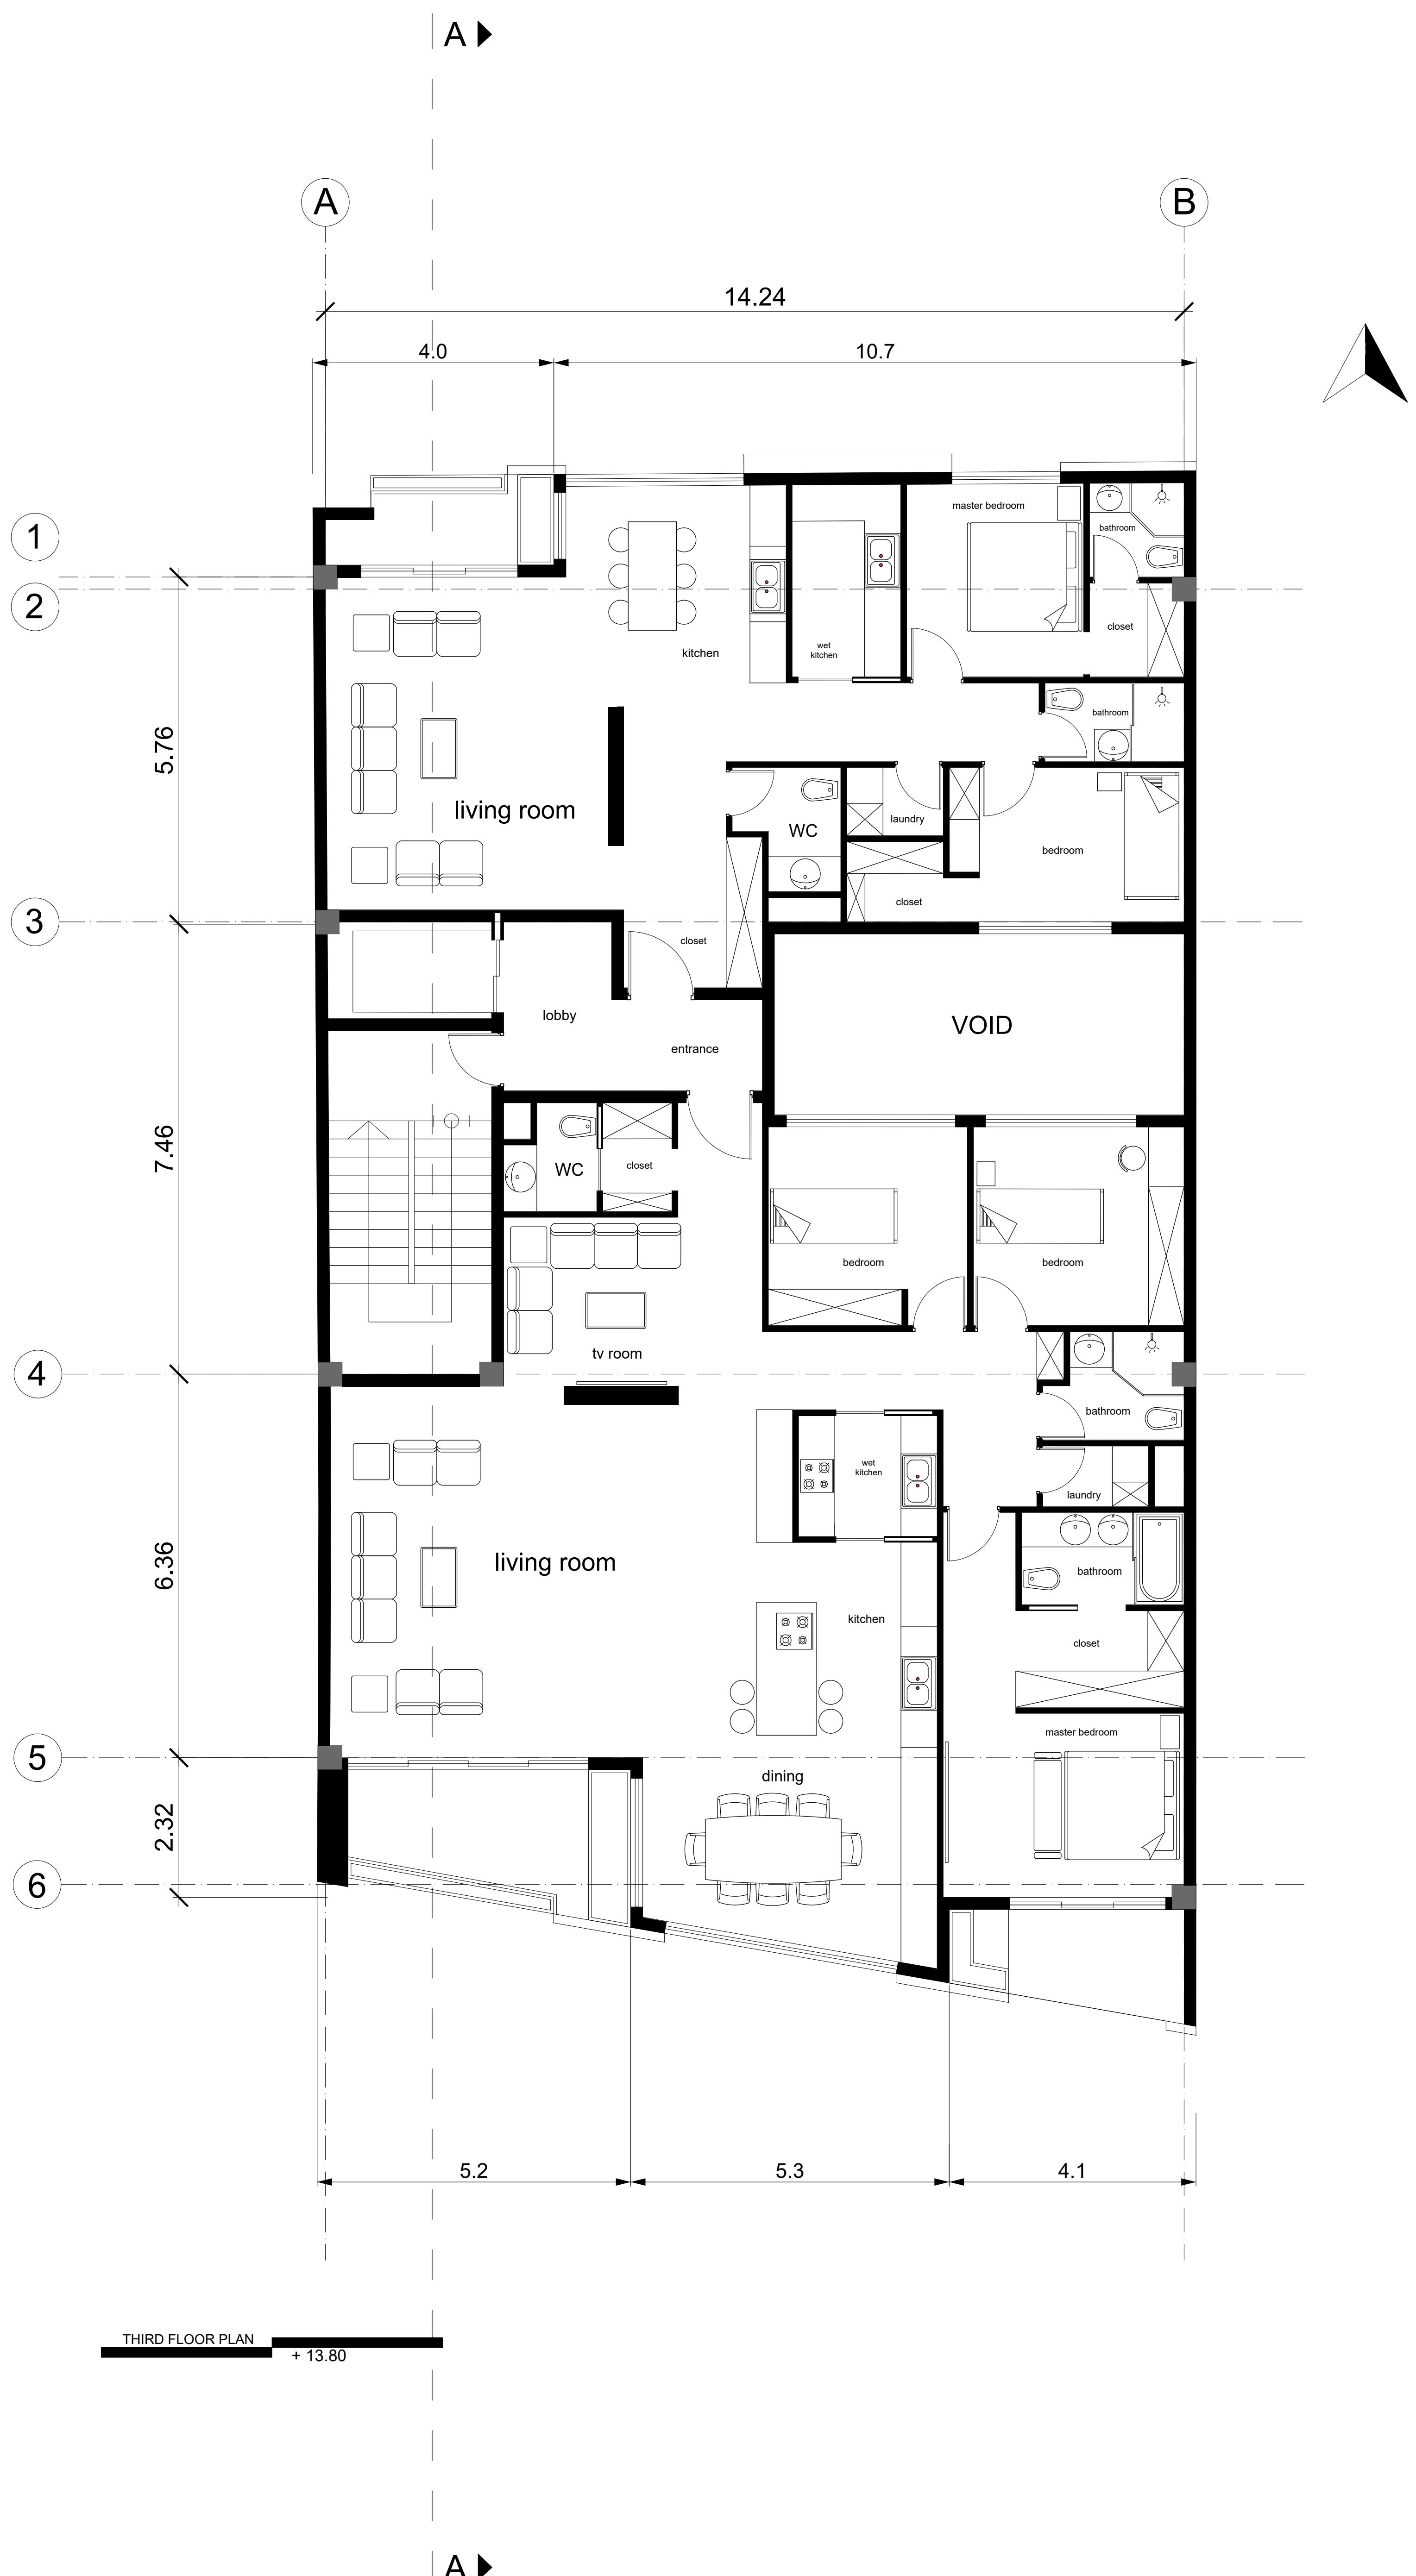



A ►

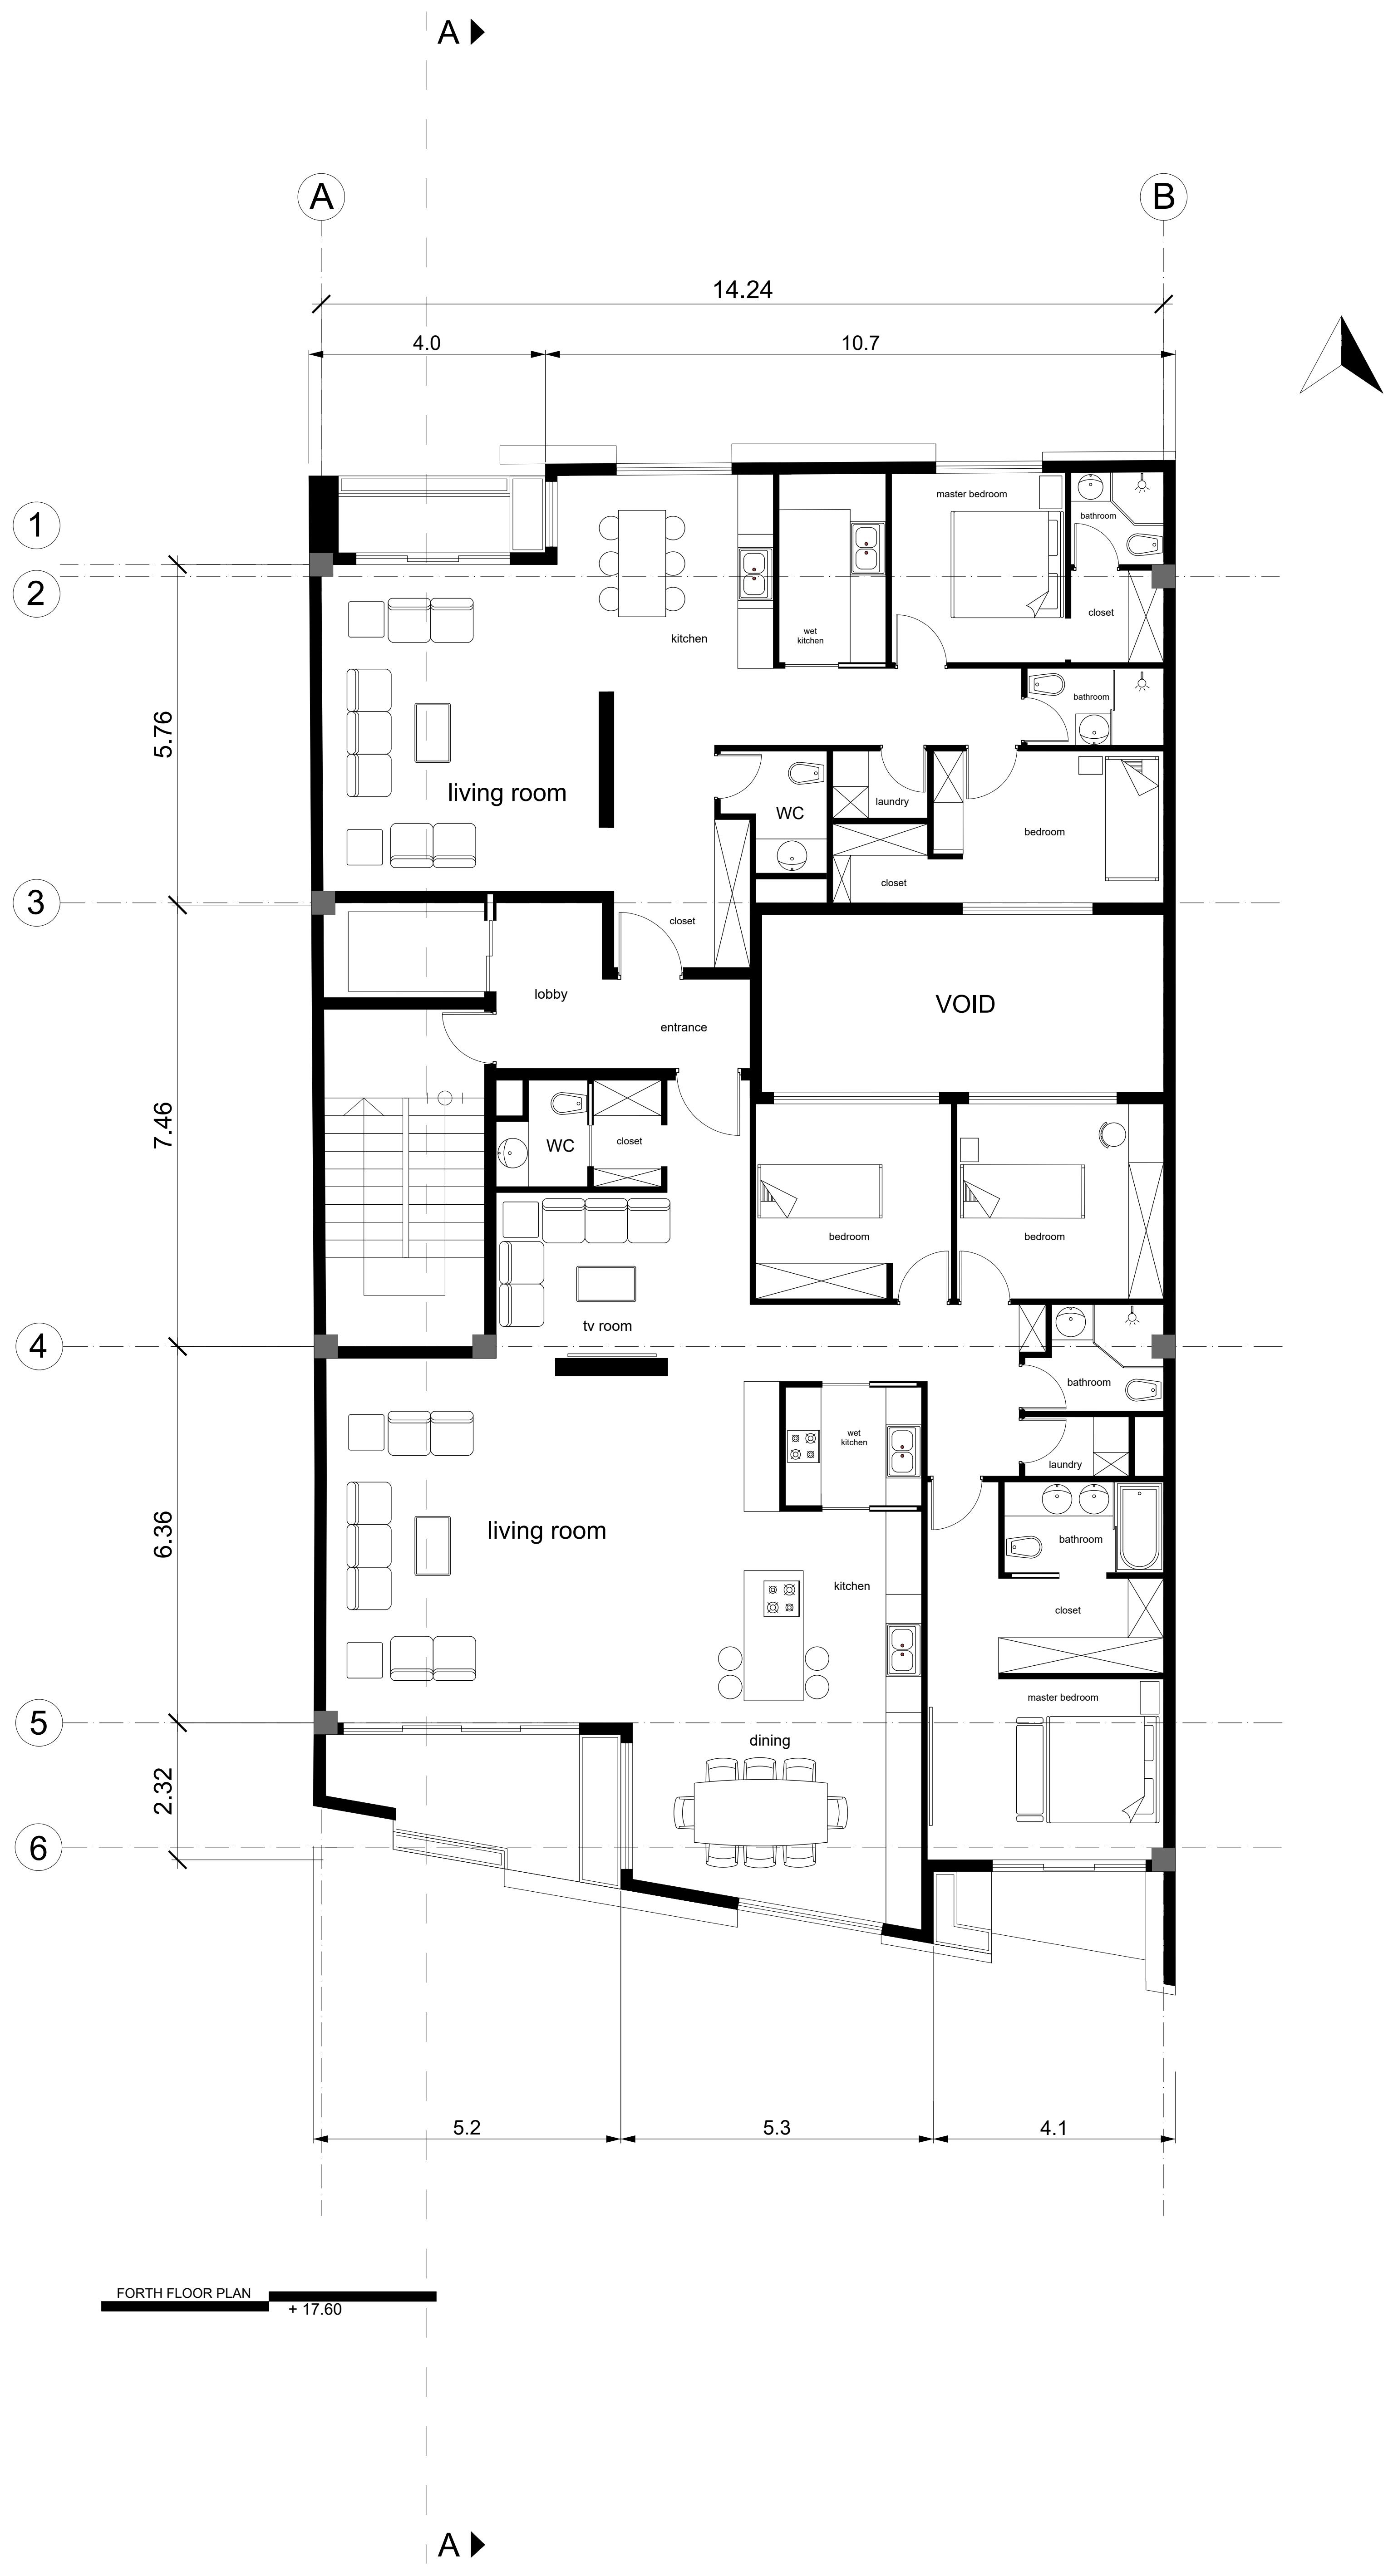


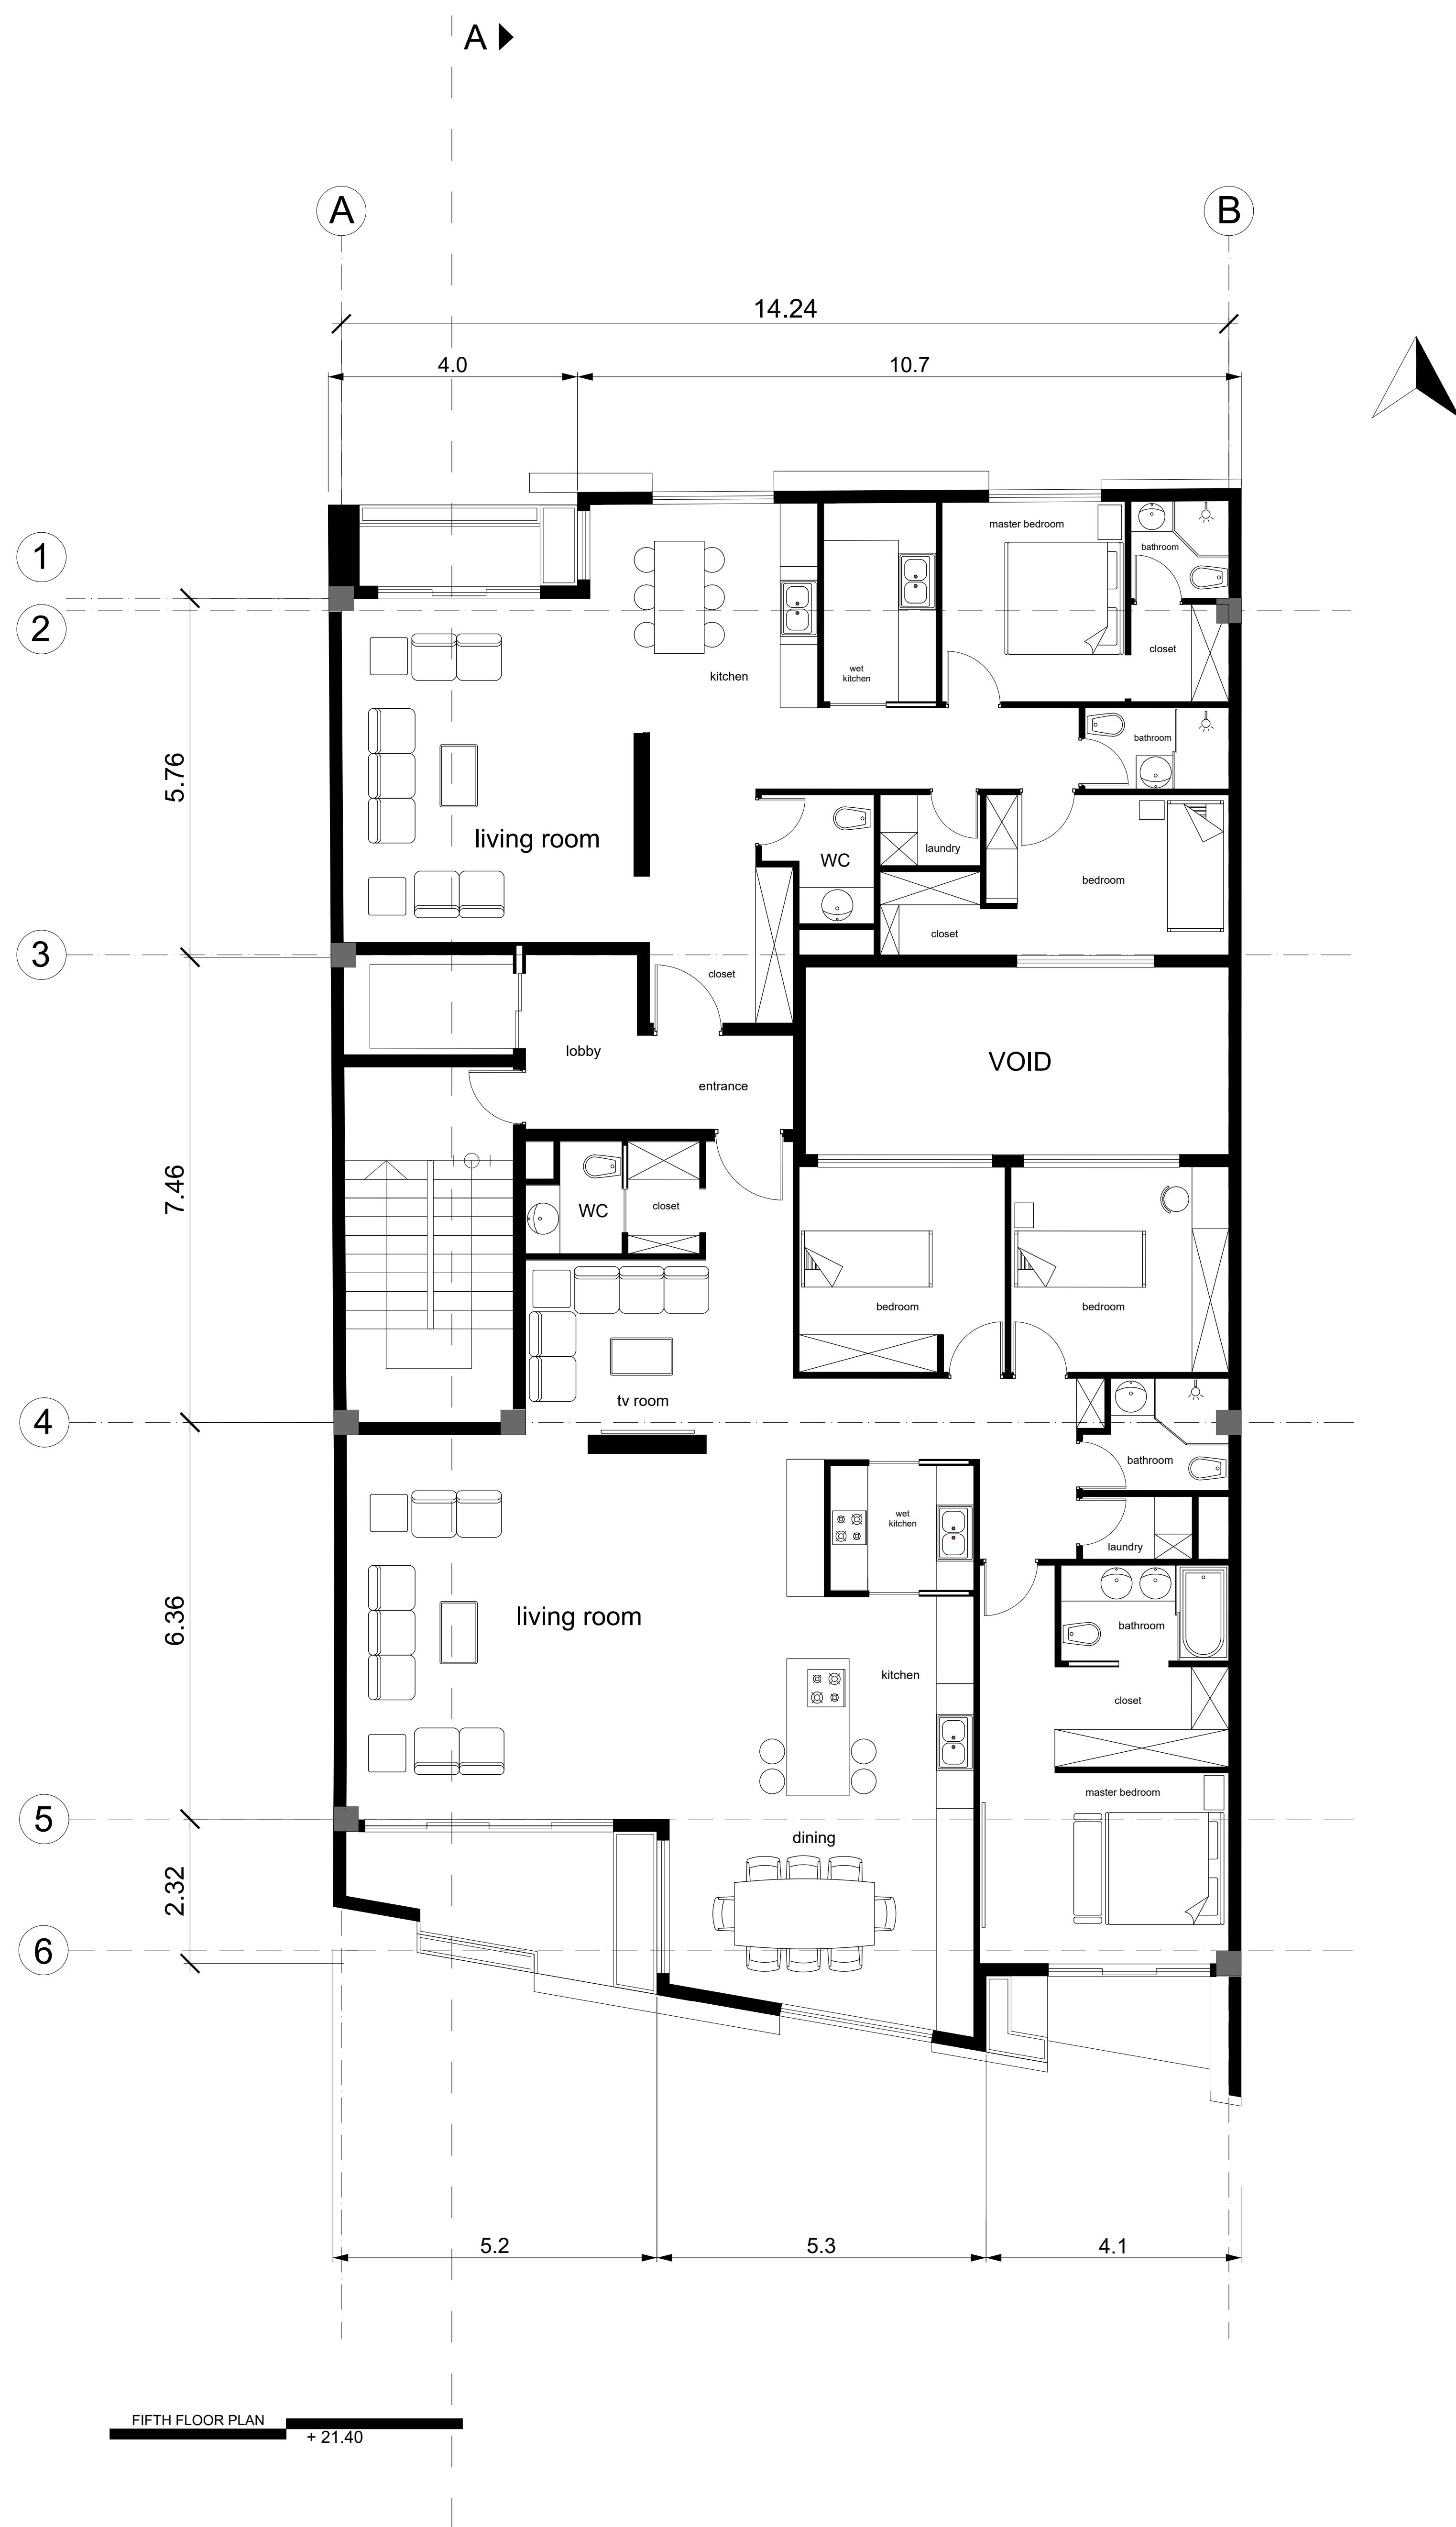


A ►

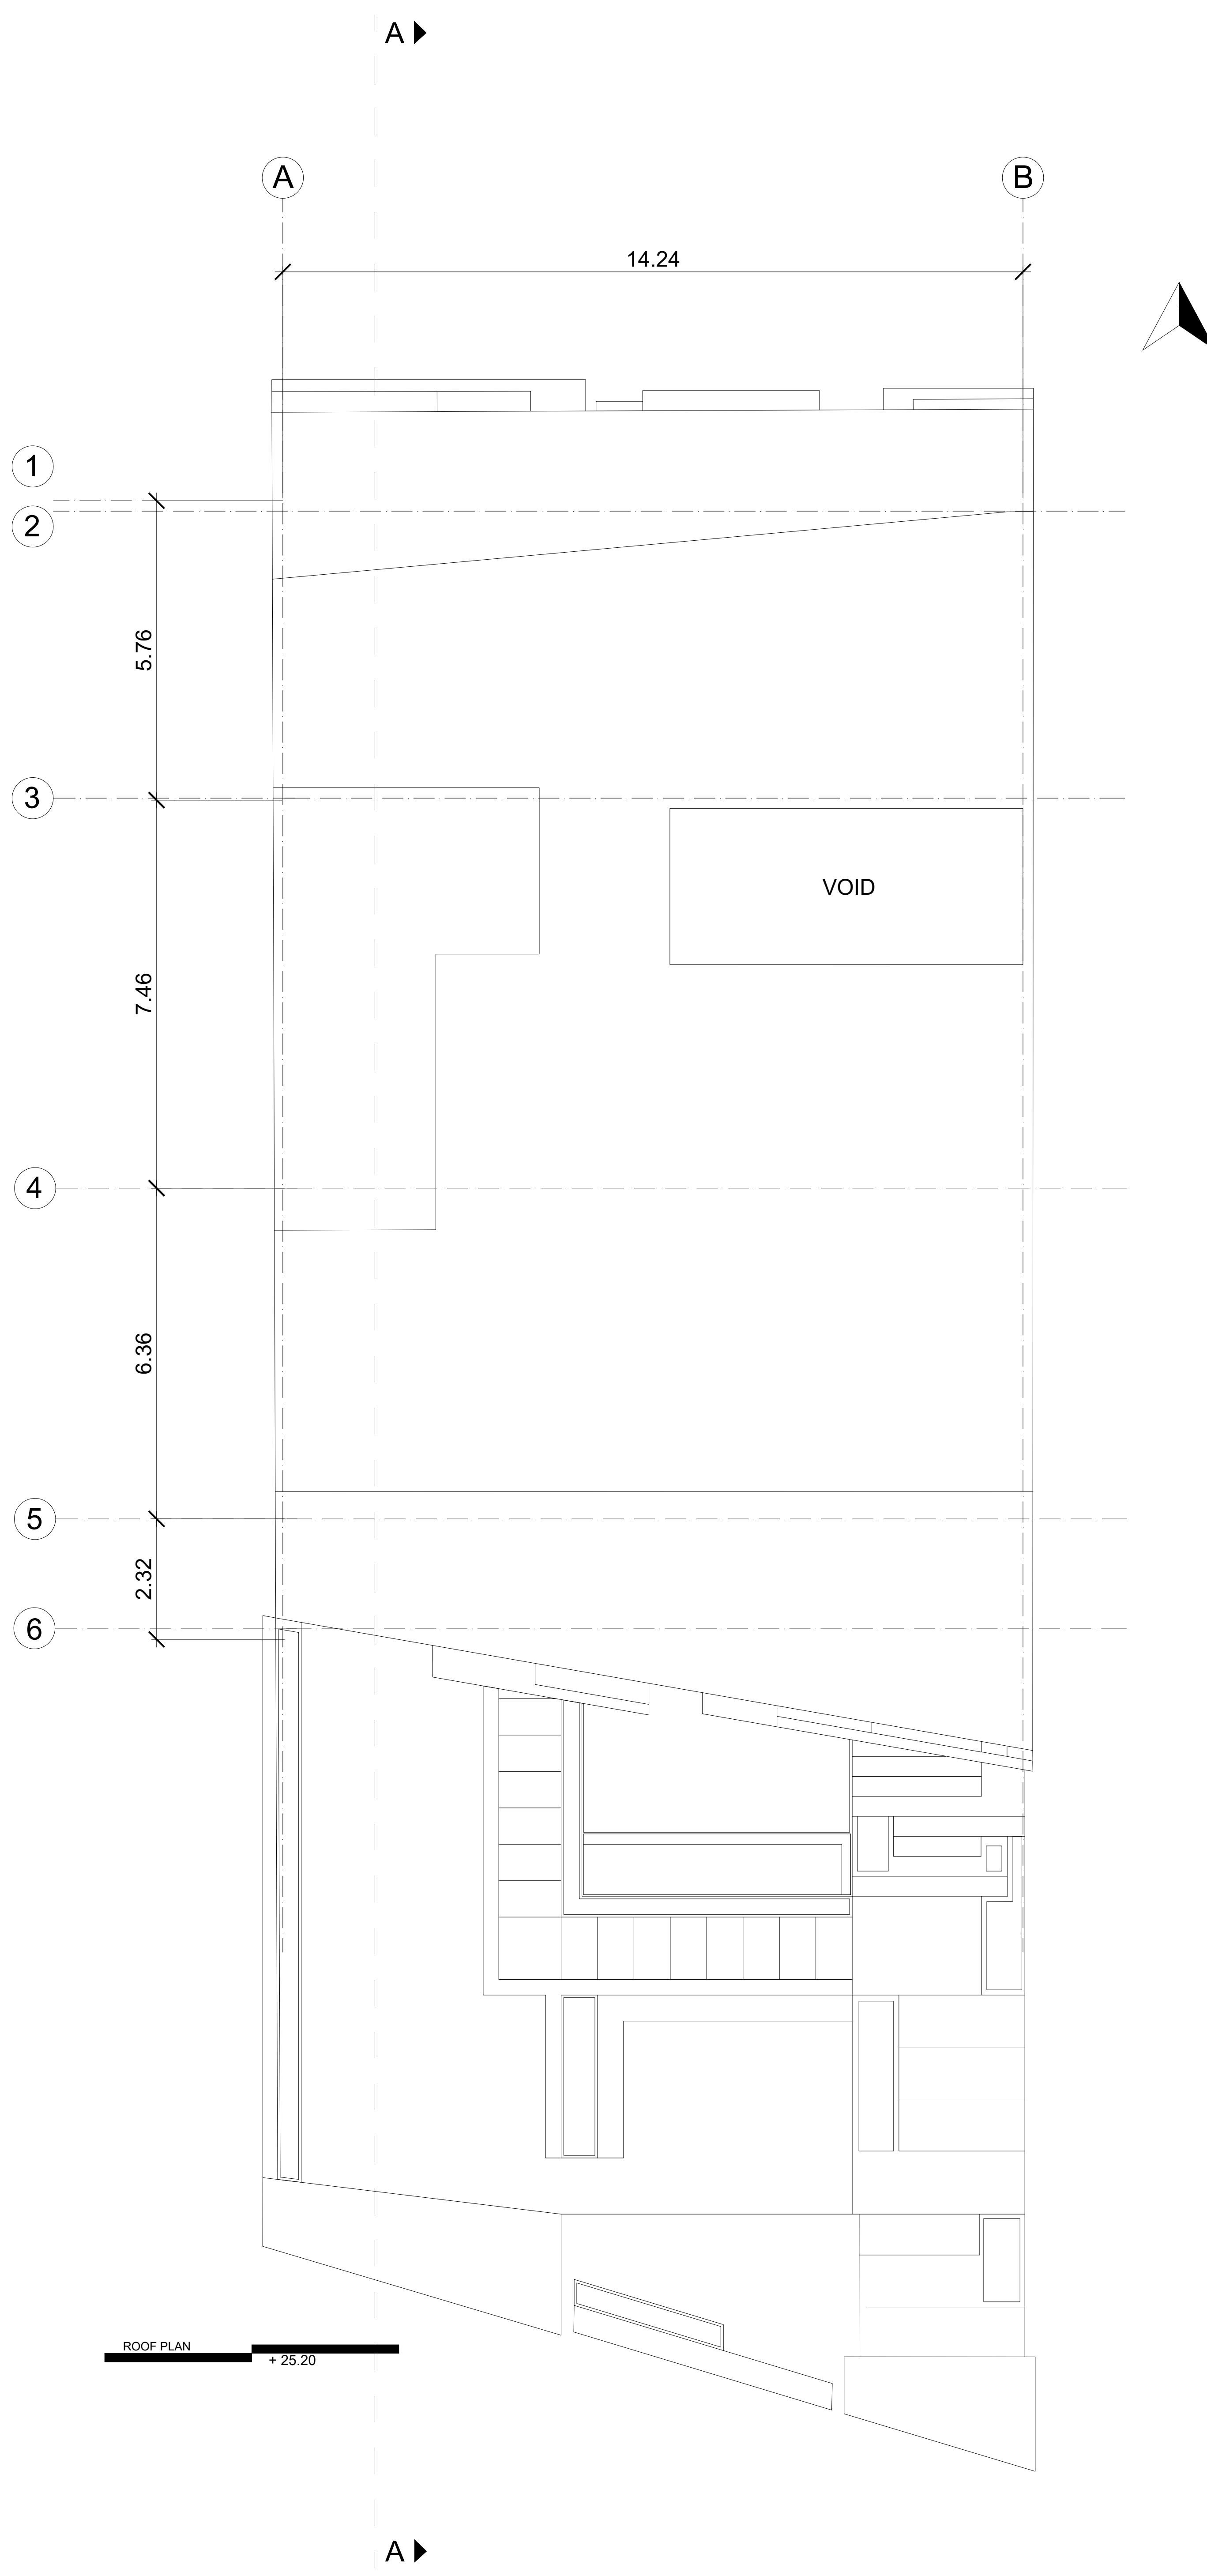

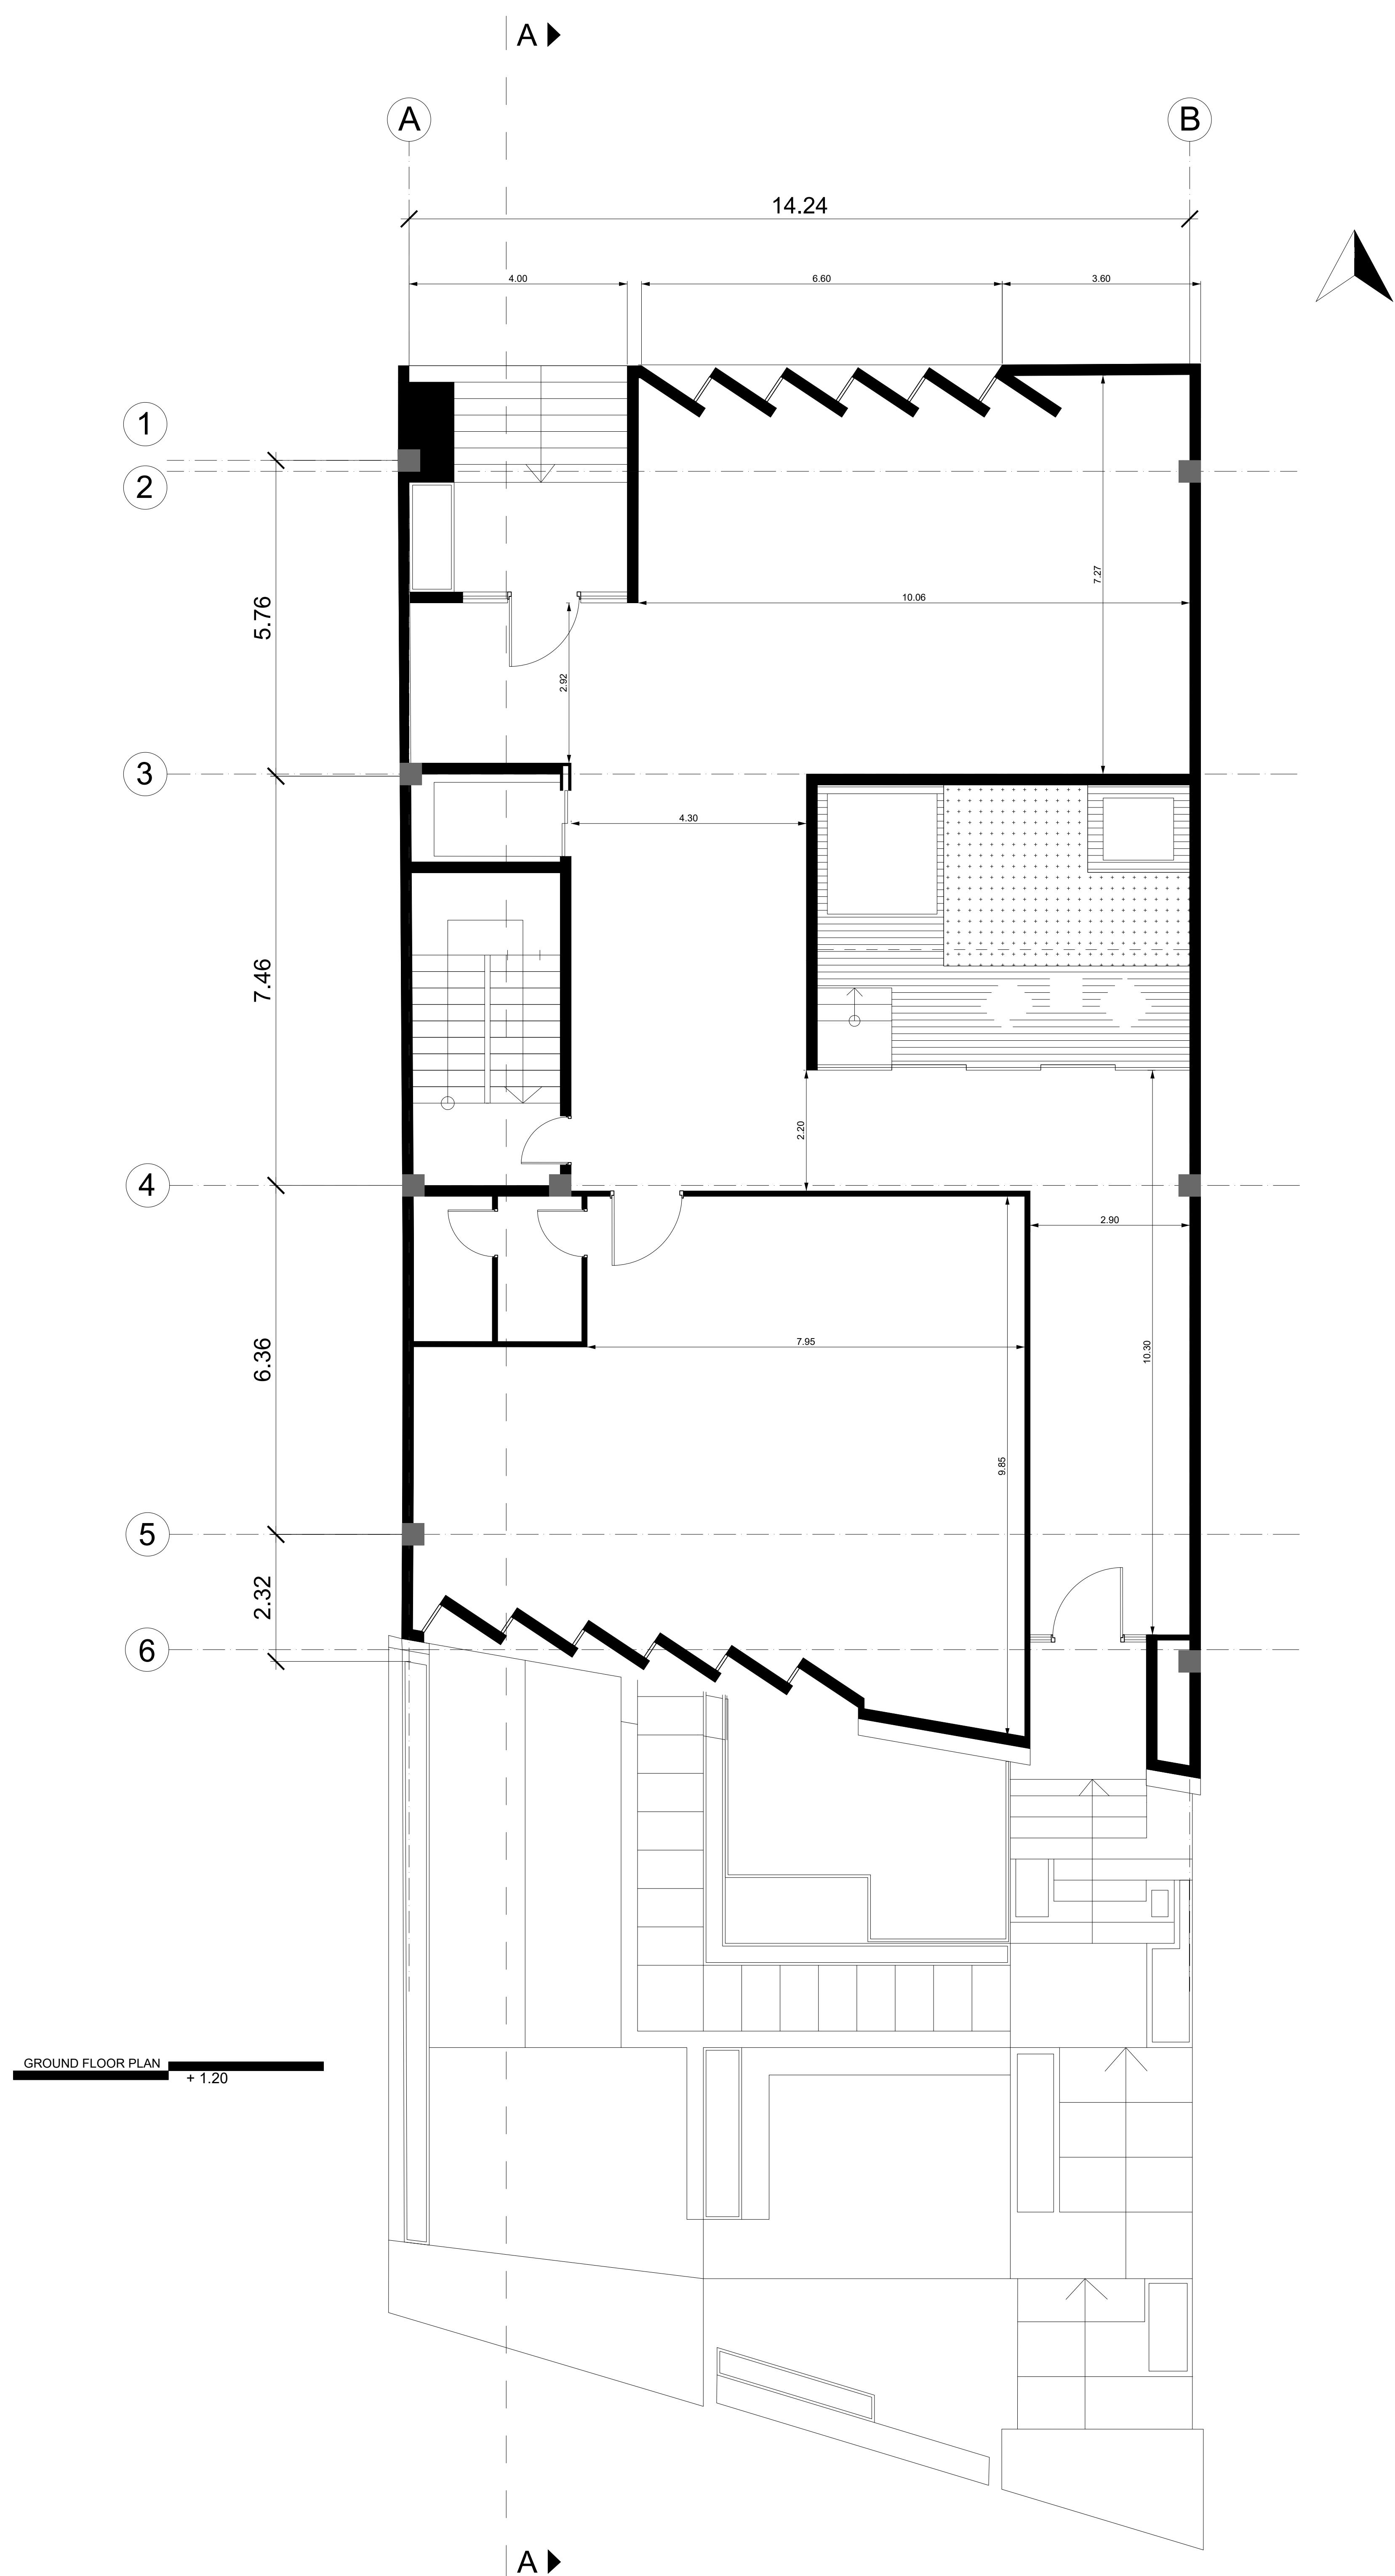

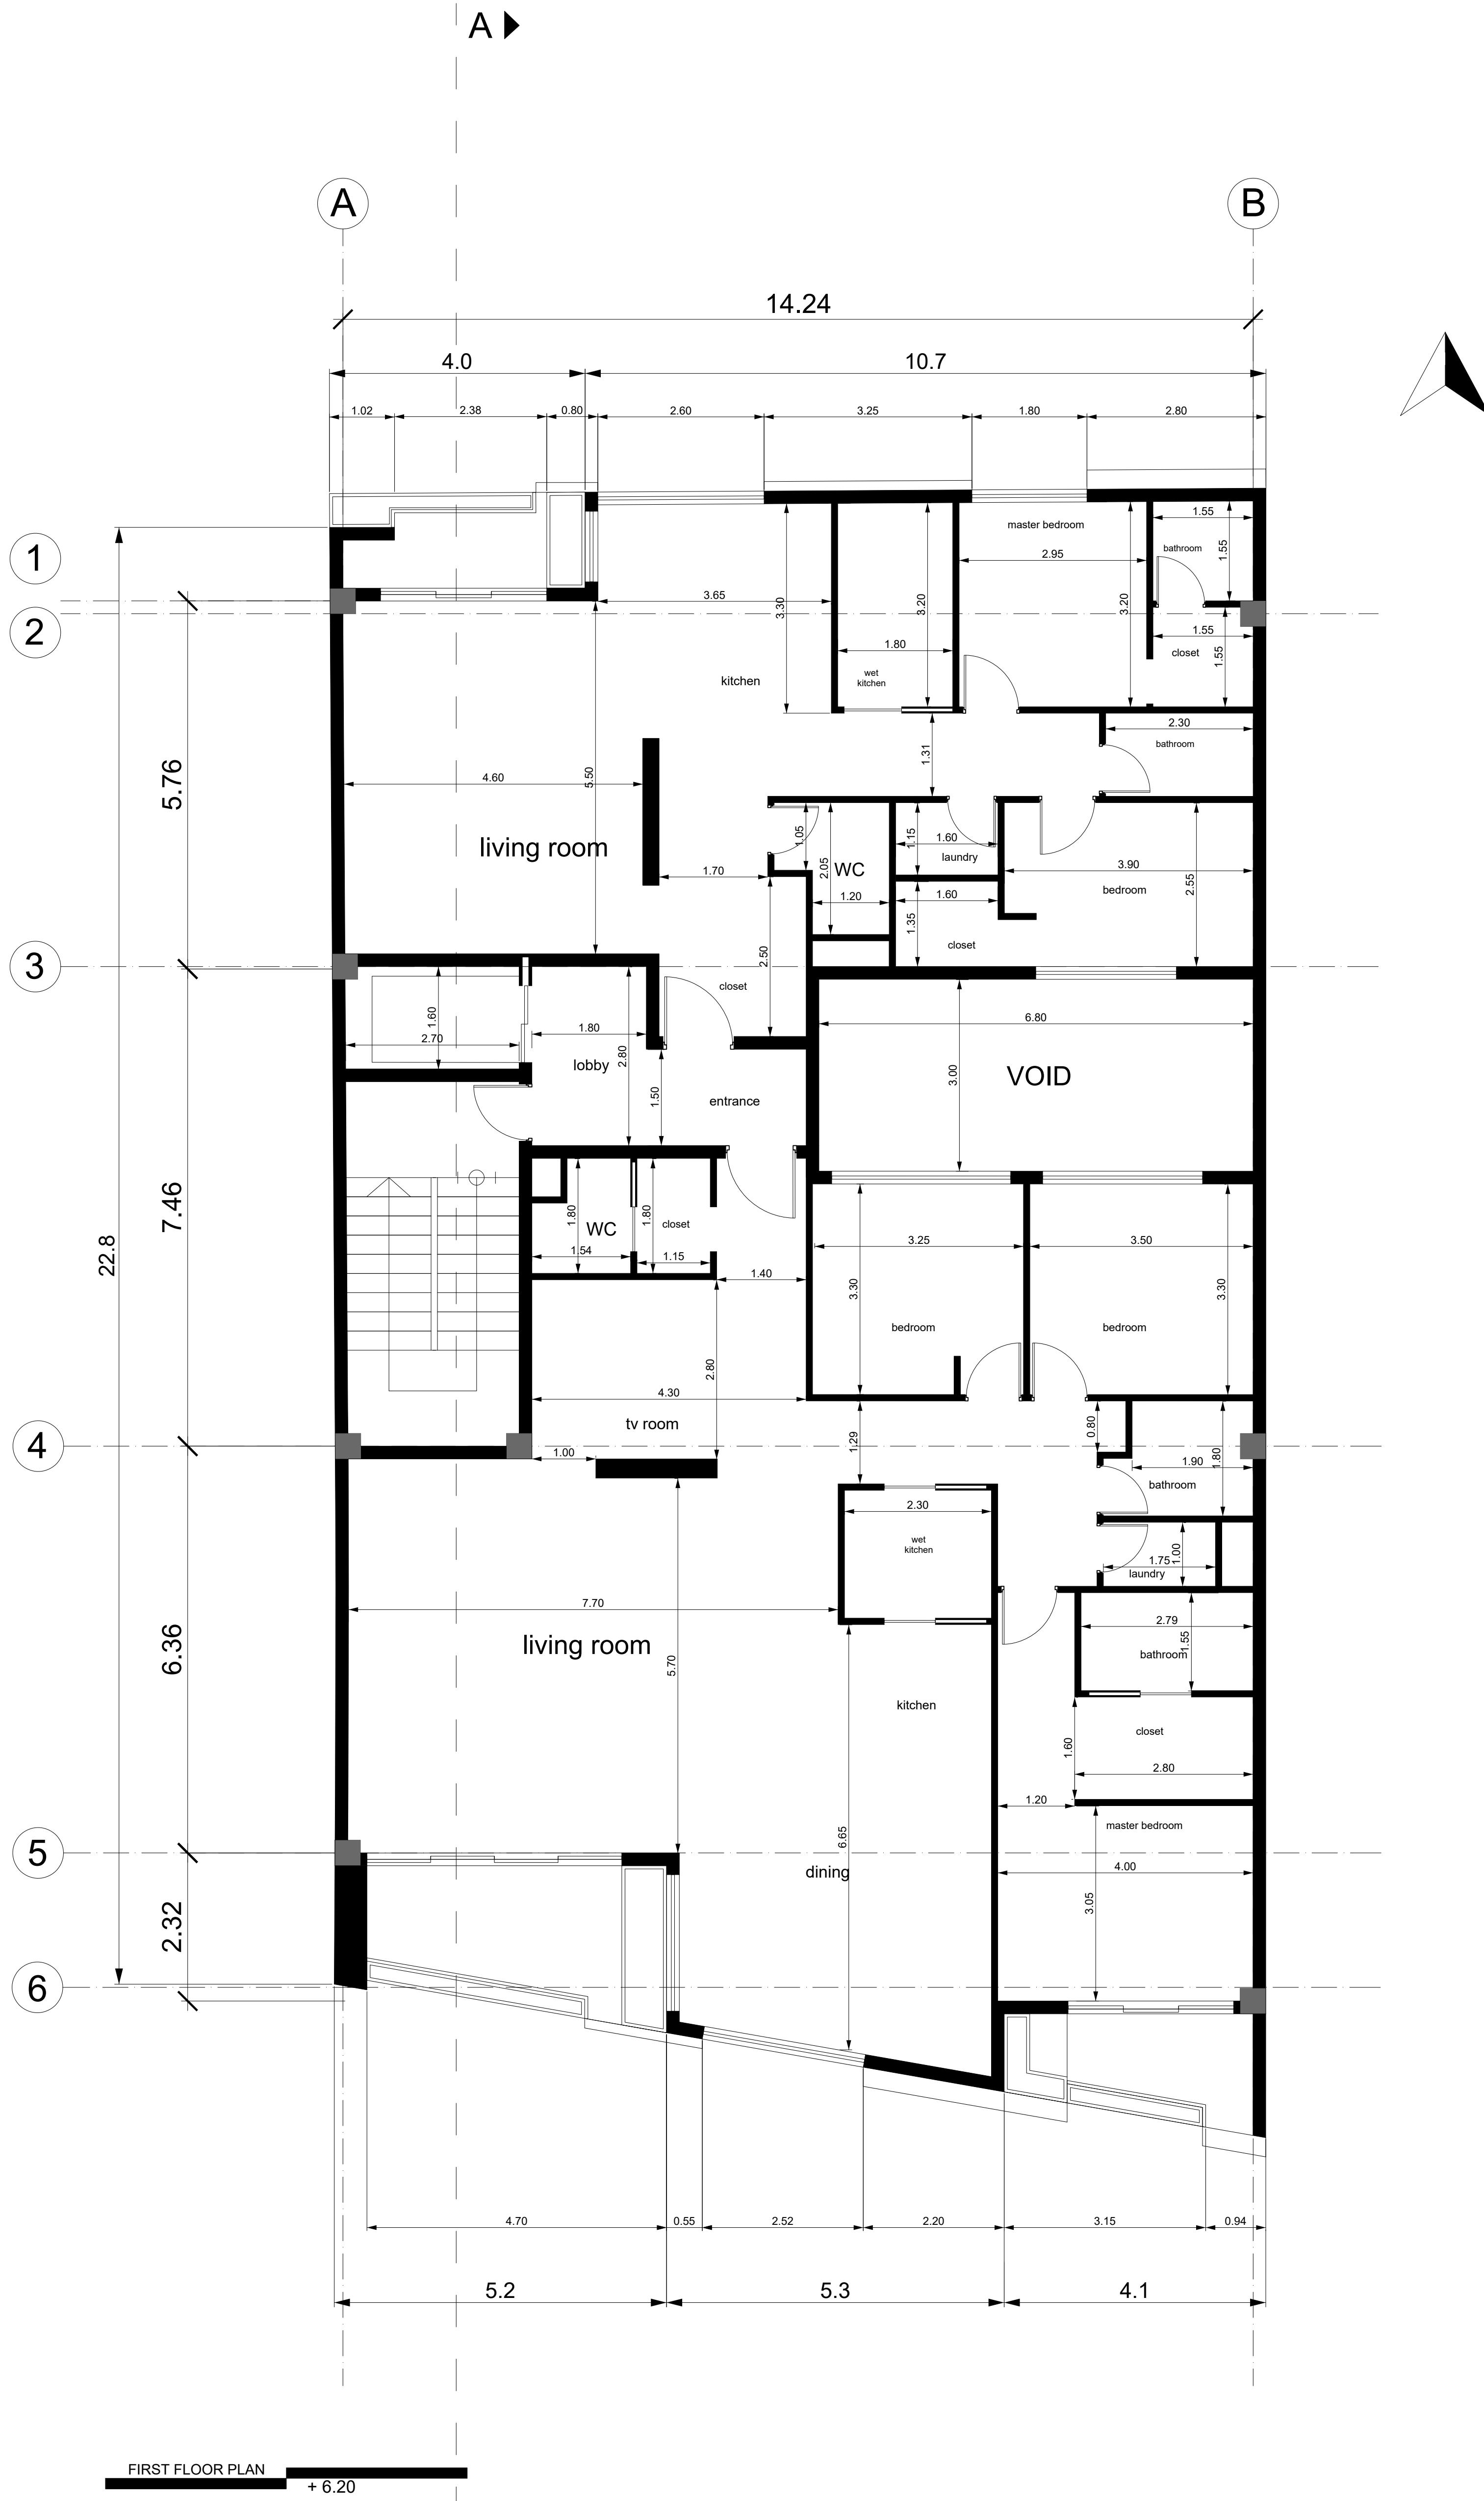

FIRST FLOOR PLAN + 6.20

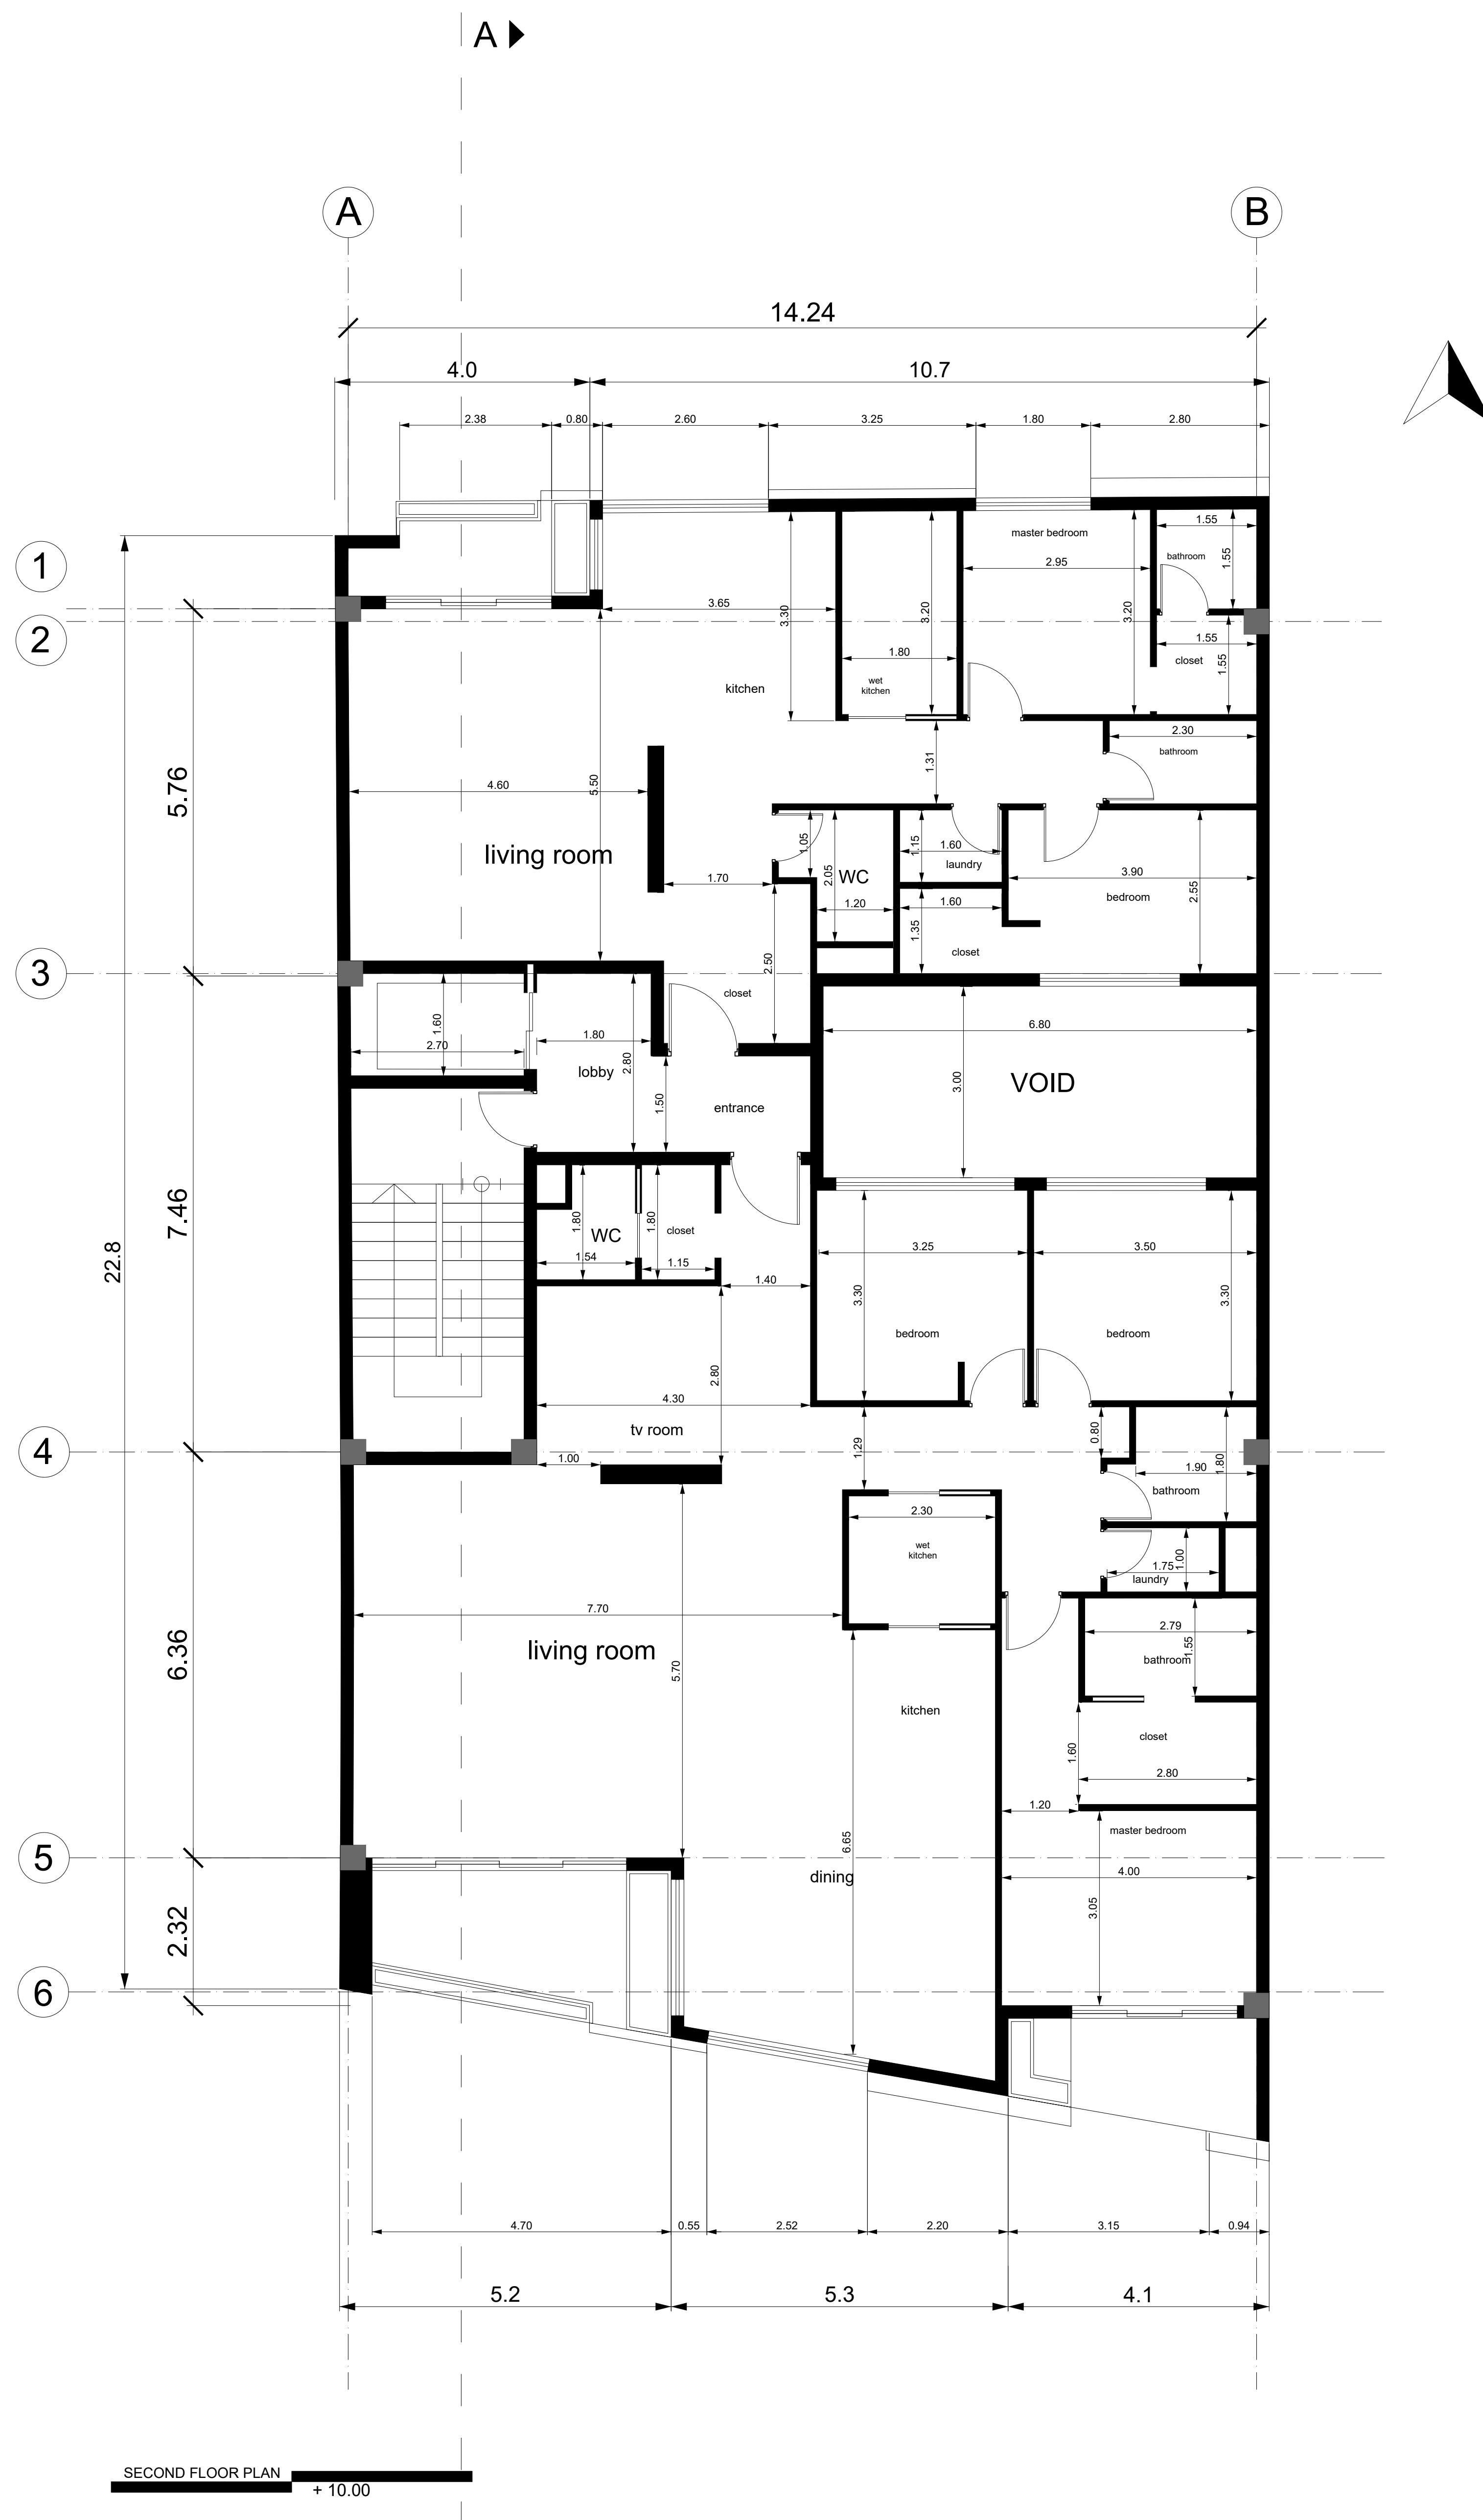

SECOND FLOOR PLAN

